


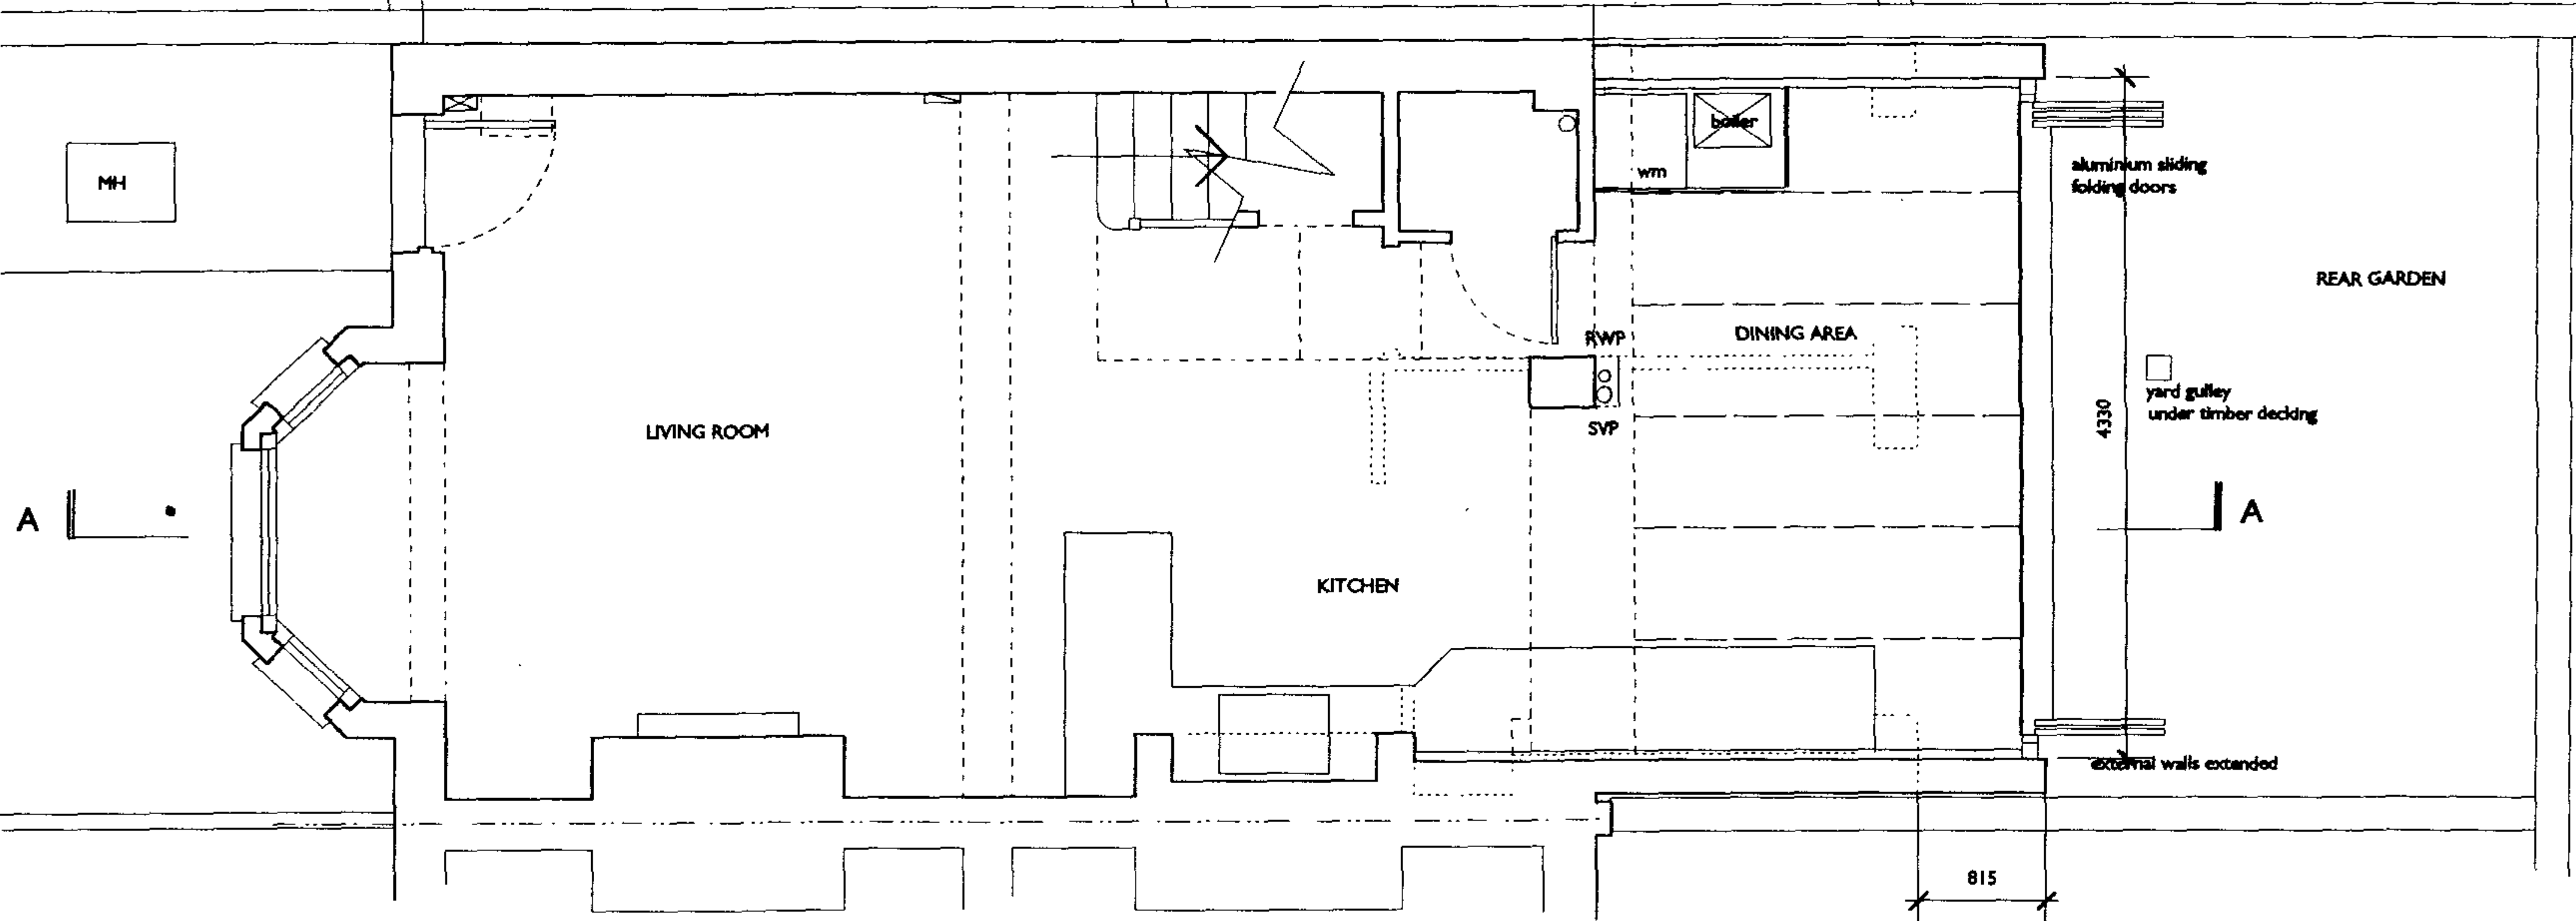


GROUND FLOOR

Job 7 Thurlow Terrace, London NW5
Drawing Ground floor plan as proposed
DRAWING NO 701 - 20

Scale	Date	Rev.
1:50	16-02-2007	

HILARY DUNFORD
Chartered Architect RIBA MaPS
1 THURLOW TERRACE, LONDON NW5 4JB
Telephone 020 7485 2805 Facsimile 020 7485 2877
E-mail hilary.dunford@btinternet.com

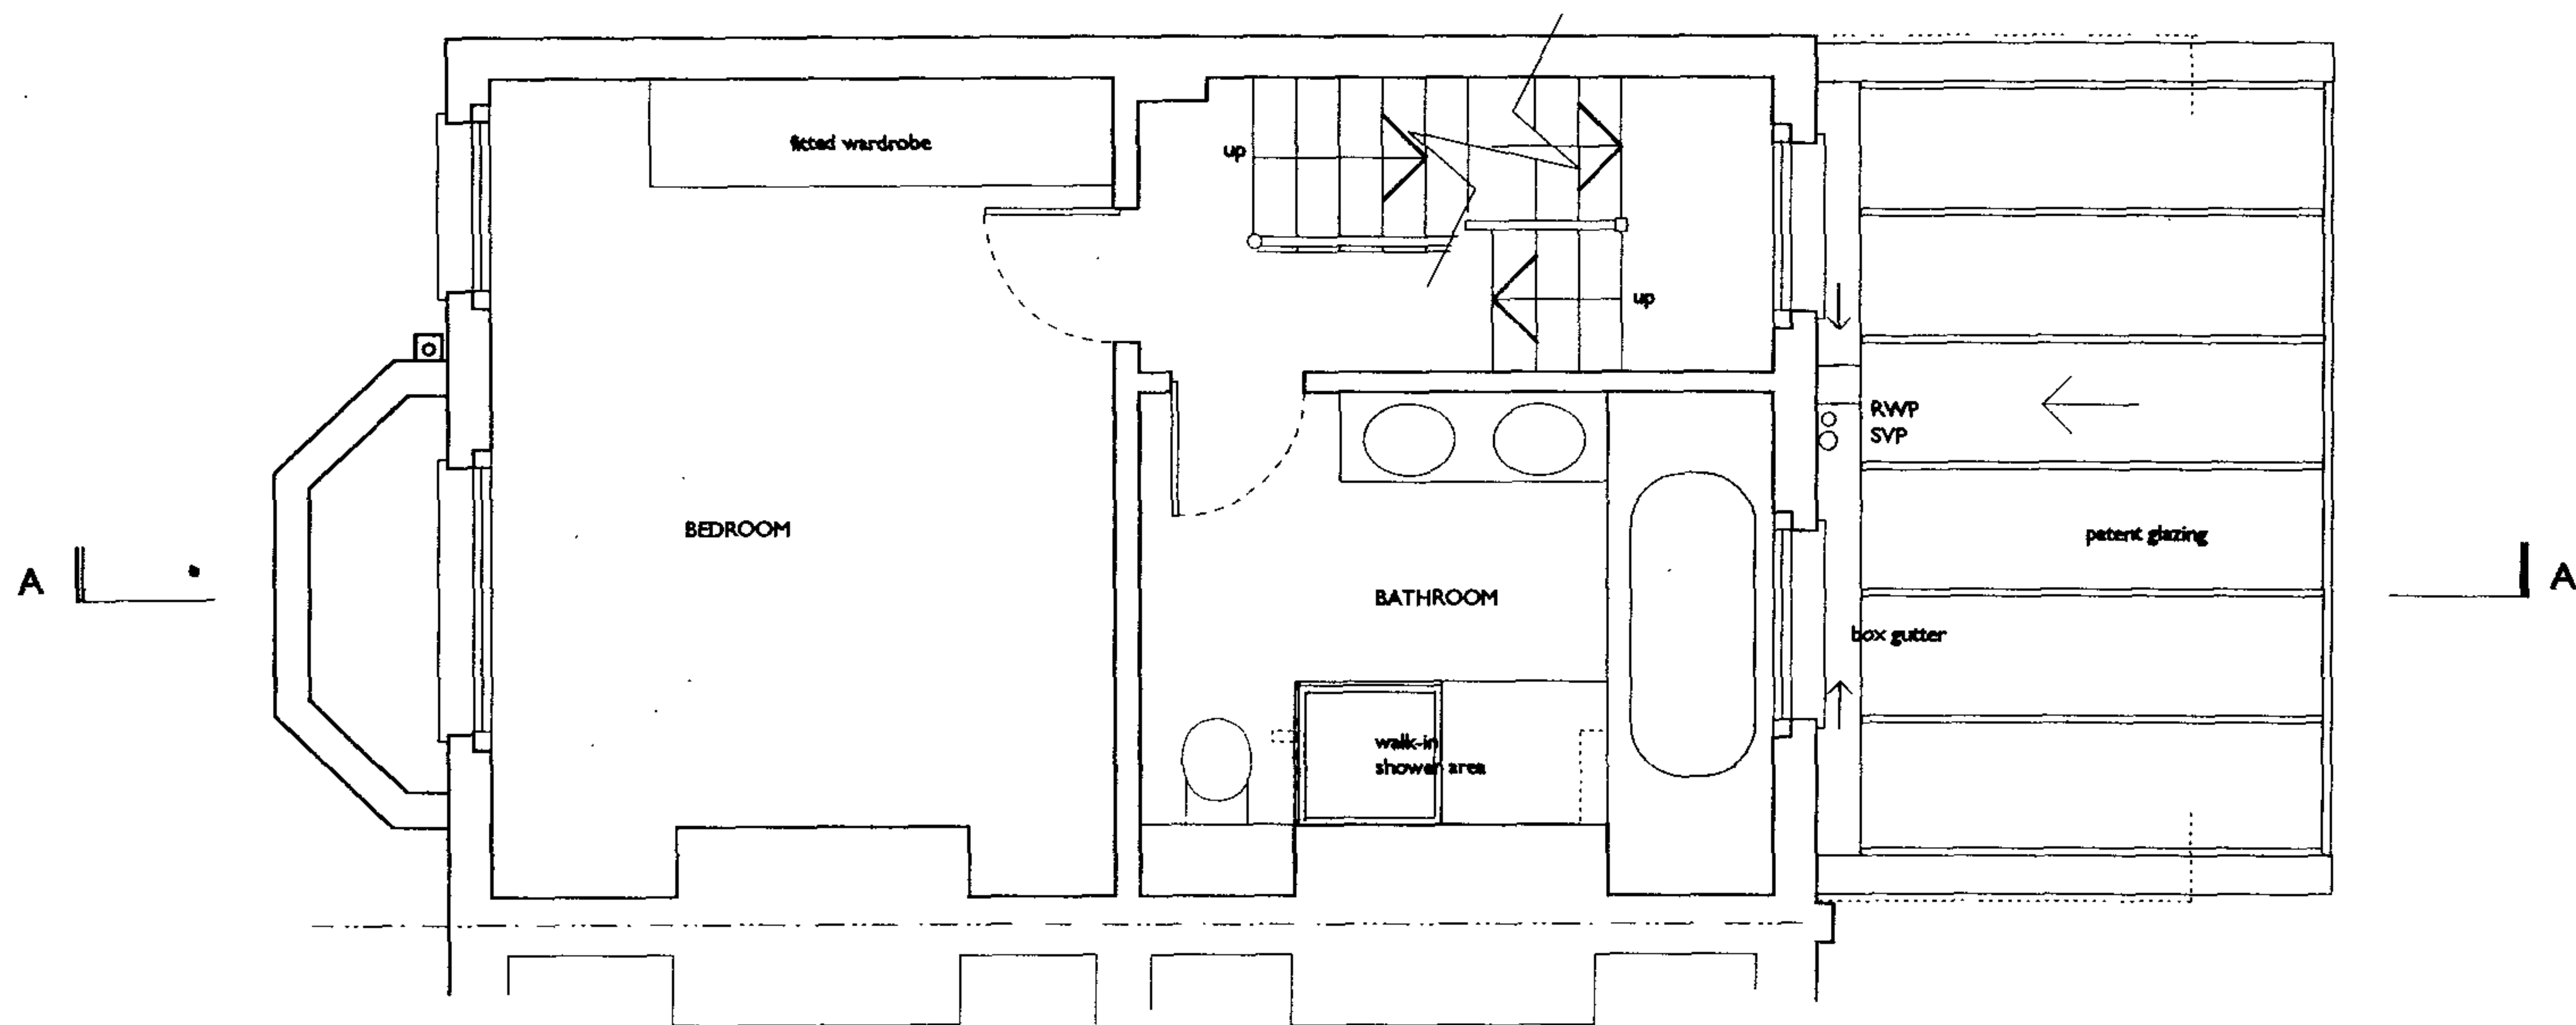


FIRST FLOOR


Job 7 Thurlow Terrace, London NW5
 Drawing First floor plan as proposed
 DRAWING NO 701 - 21

Scale	Date	Rev.
1:50	16-02-2007	

HILARY DUNFORD 
 Chartered Architect RIBA MA PS
 1 THURLOW TERRACE, LONDON NW5 4JB
 Telephone 020 7485 2905 Facsimile 020 7485 2877
 E-mail hilary.dunford@btinternet.com

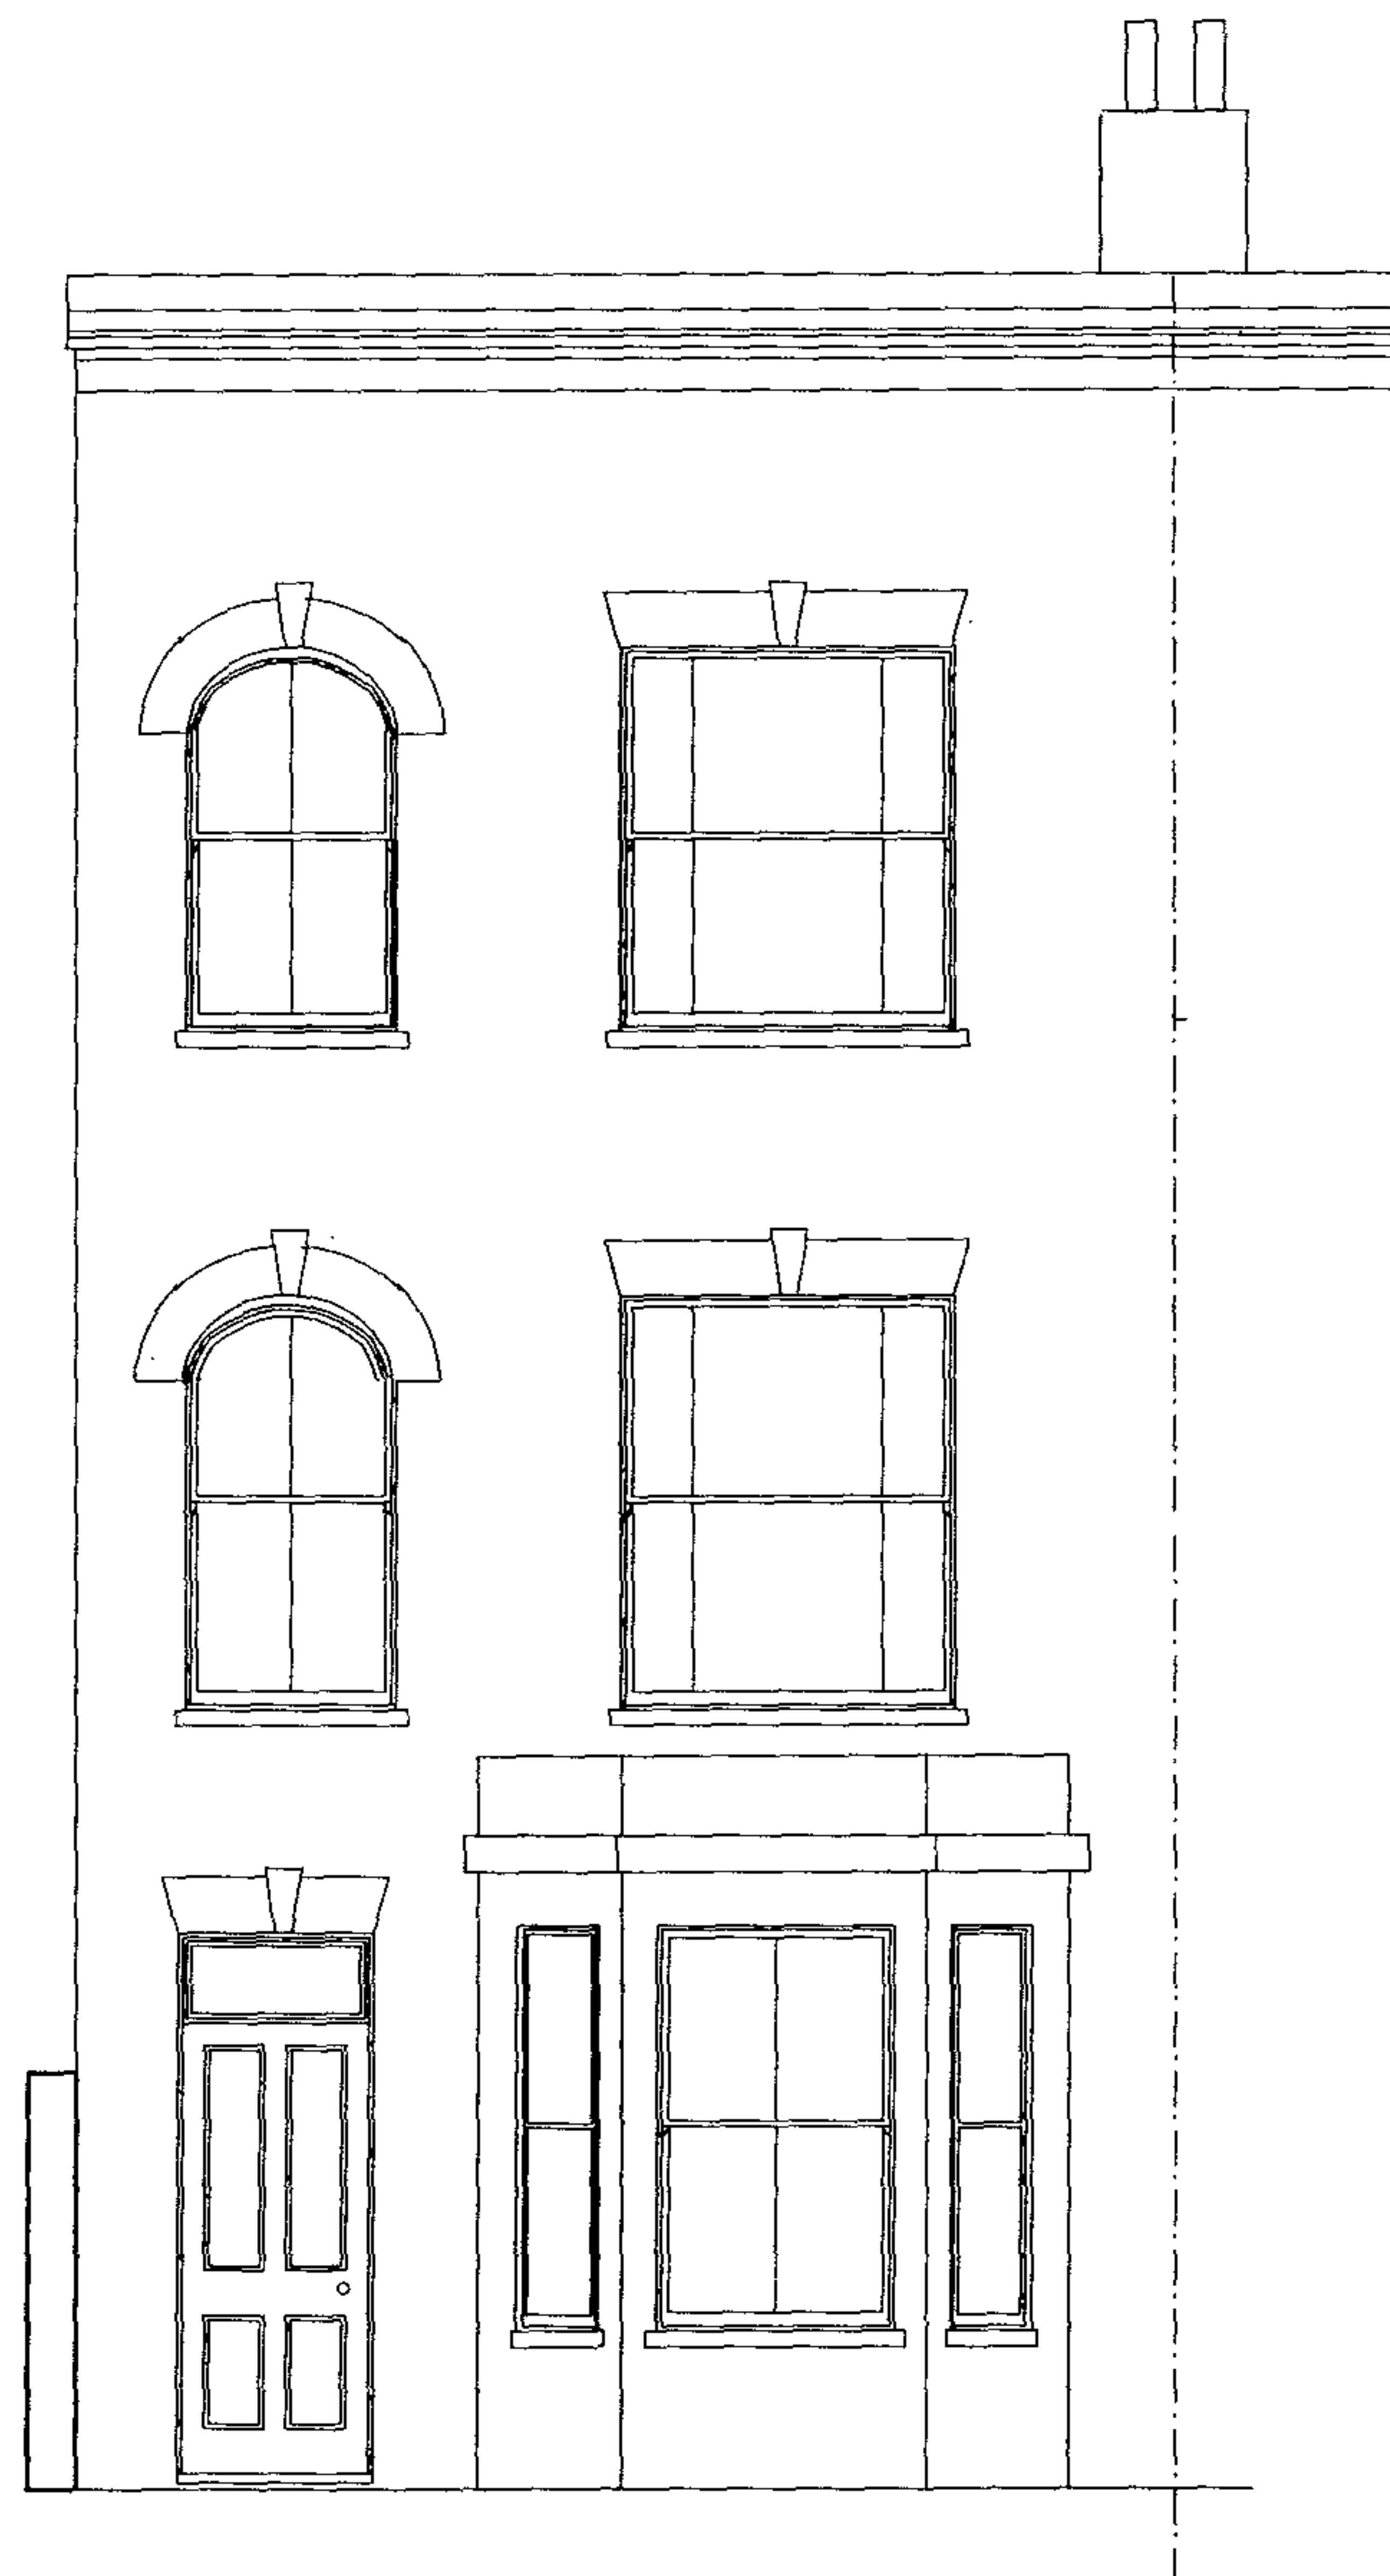

FRONT ELEVATION - NO CHANGE

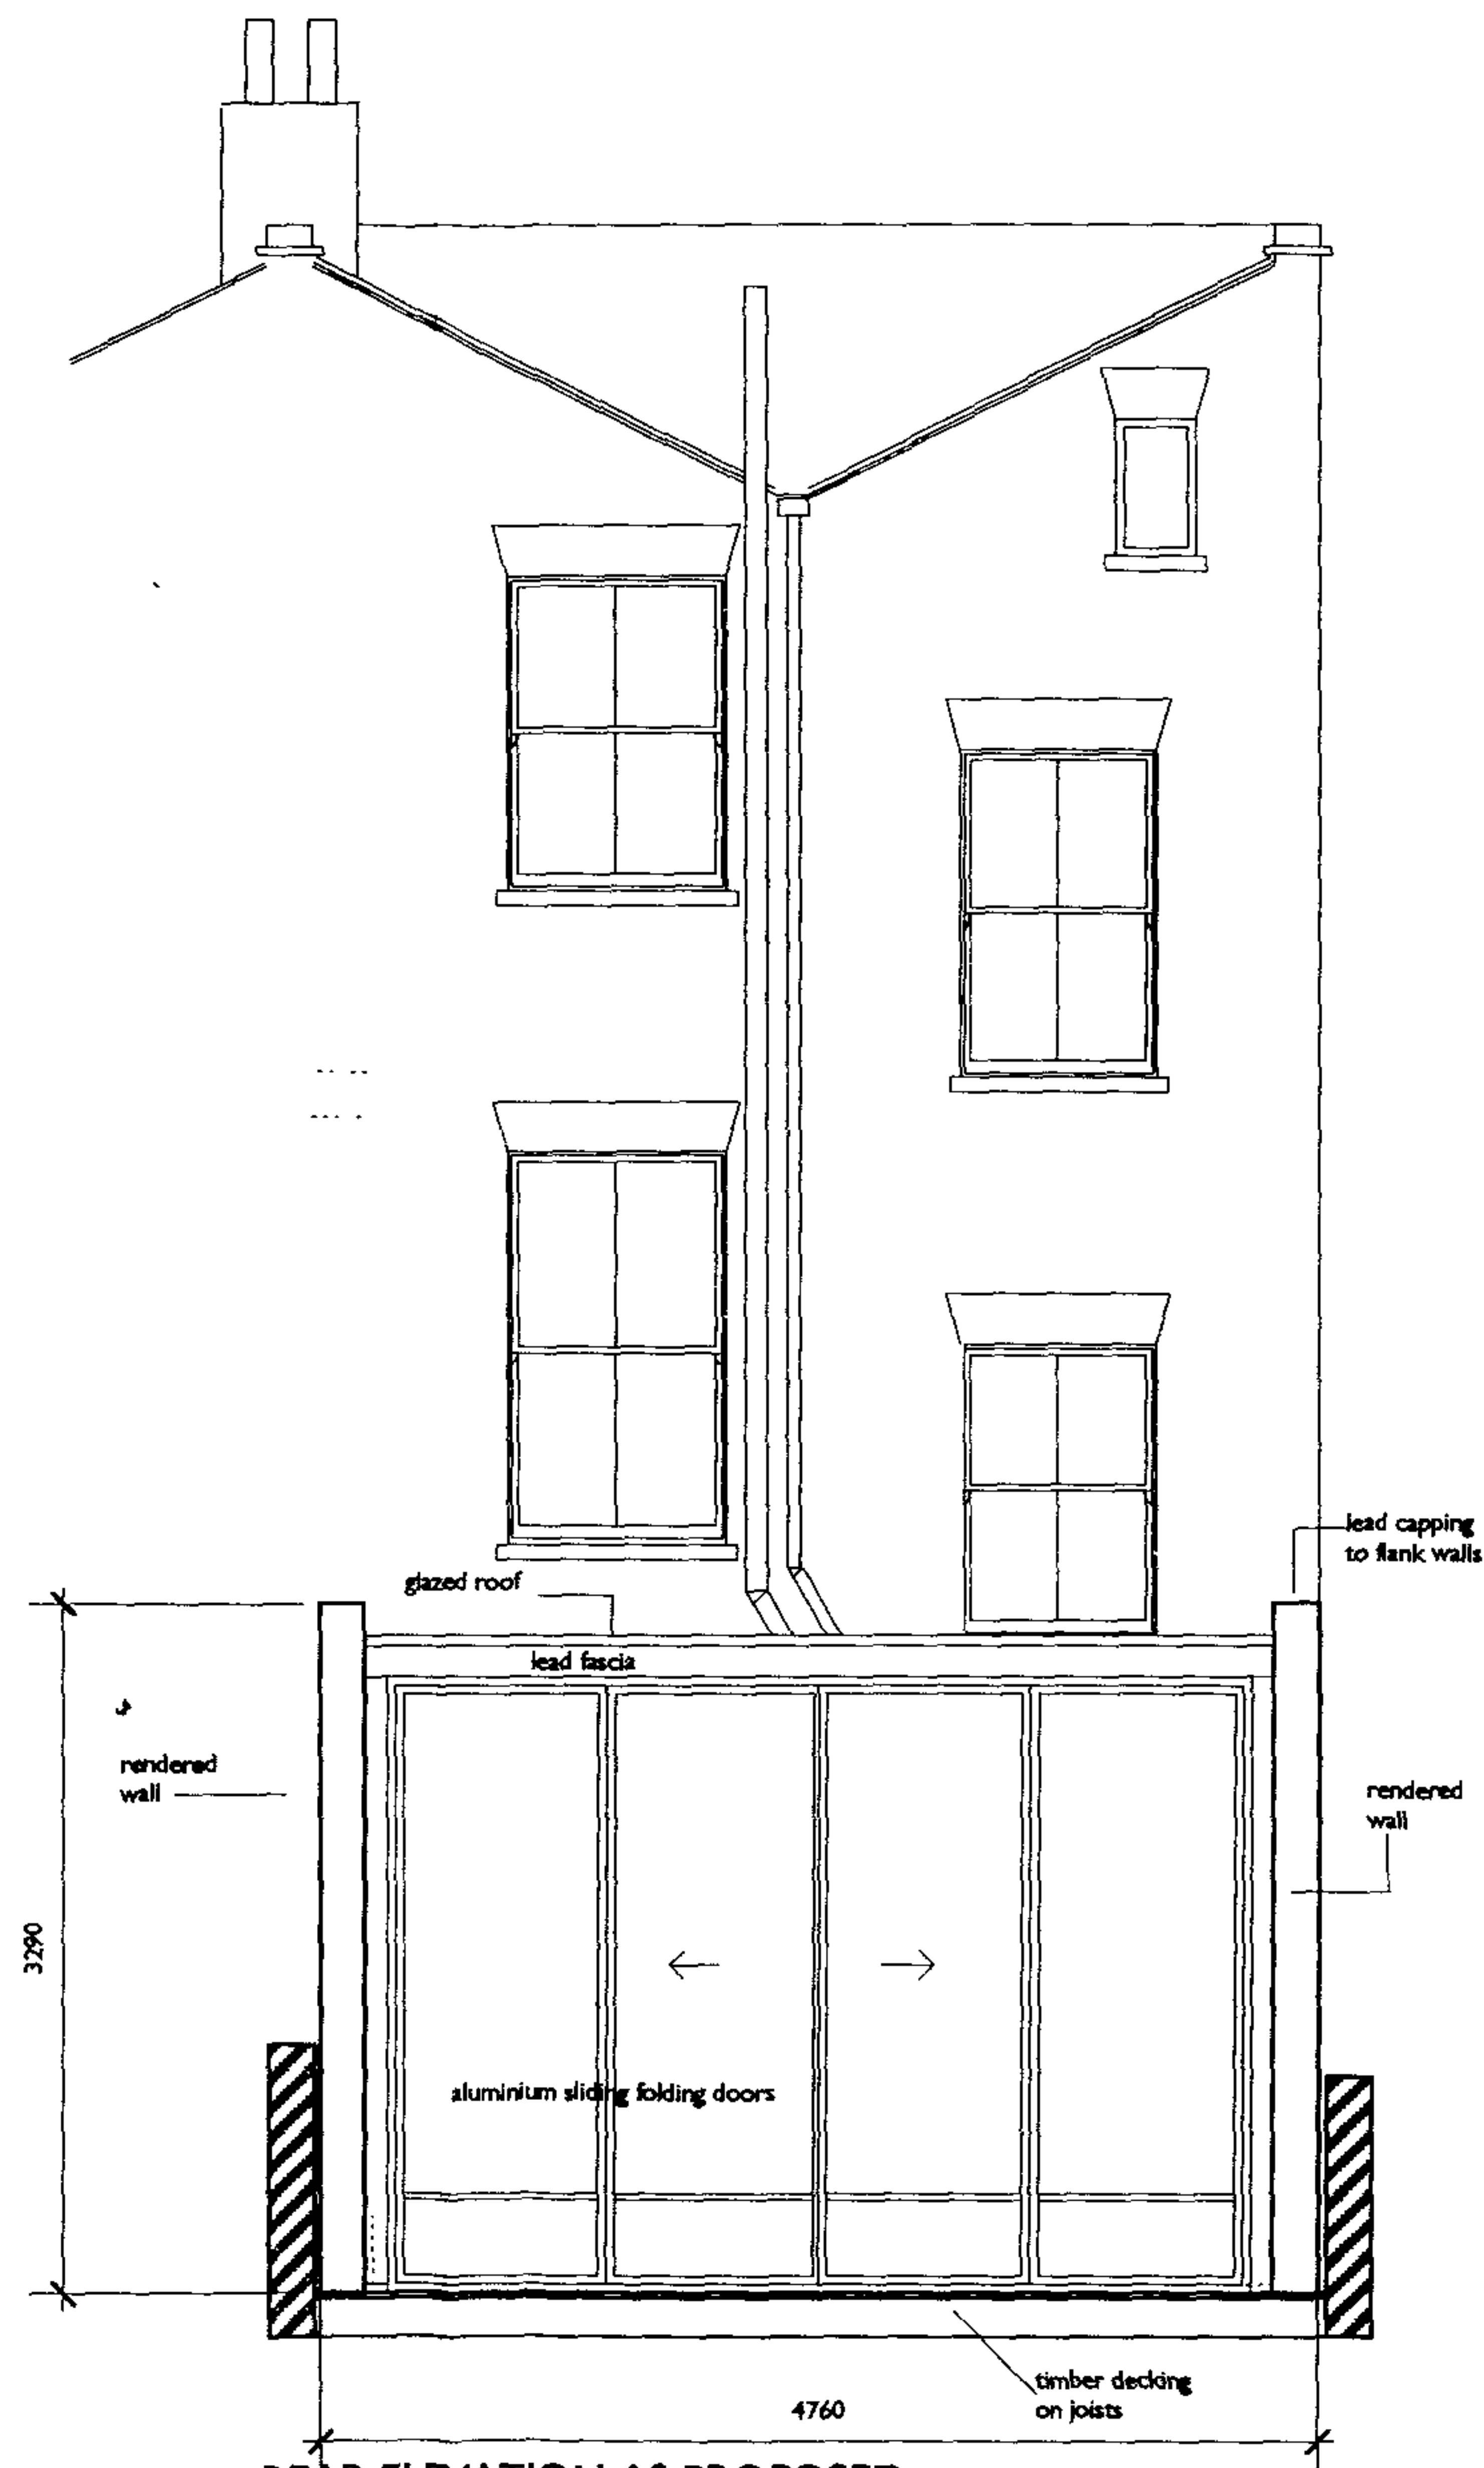


REAR ELEVATION AS PROPOSED

Job 7 Thurlow Terrace, London NW5
Drawing Elevations as proposed
DRAWING NO 701 - 23

Scale	Date	Rev.
1:50	16-02-2007	

HILARY DUNFORD ARCHITECT

Chartered Architect RIBA MRPS
1 THURLOW TERRACE, LONDON NW5 4JB
Telephone 020 7485 2805 Facsimile 020 7485 2877
E-mail hilary.dunford@btinternet.com

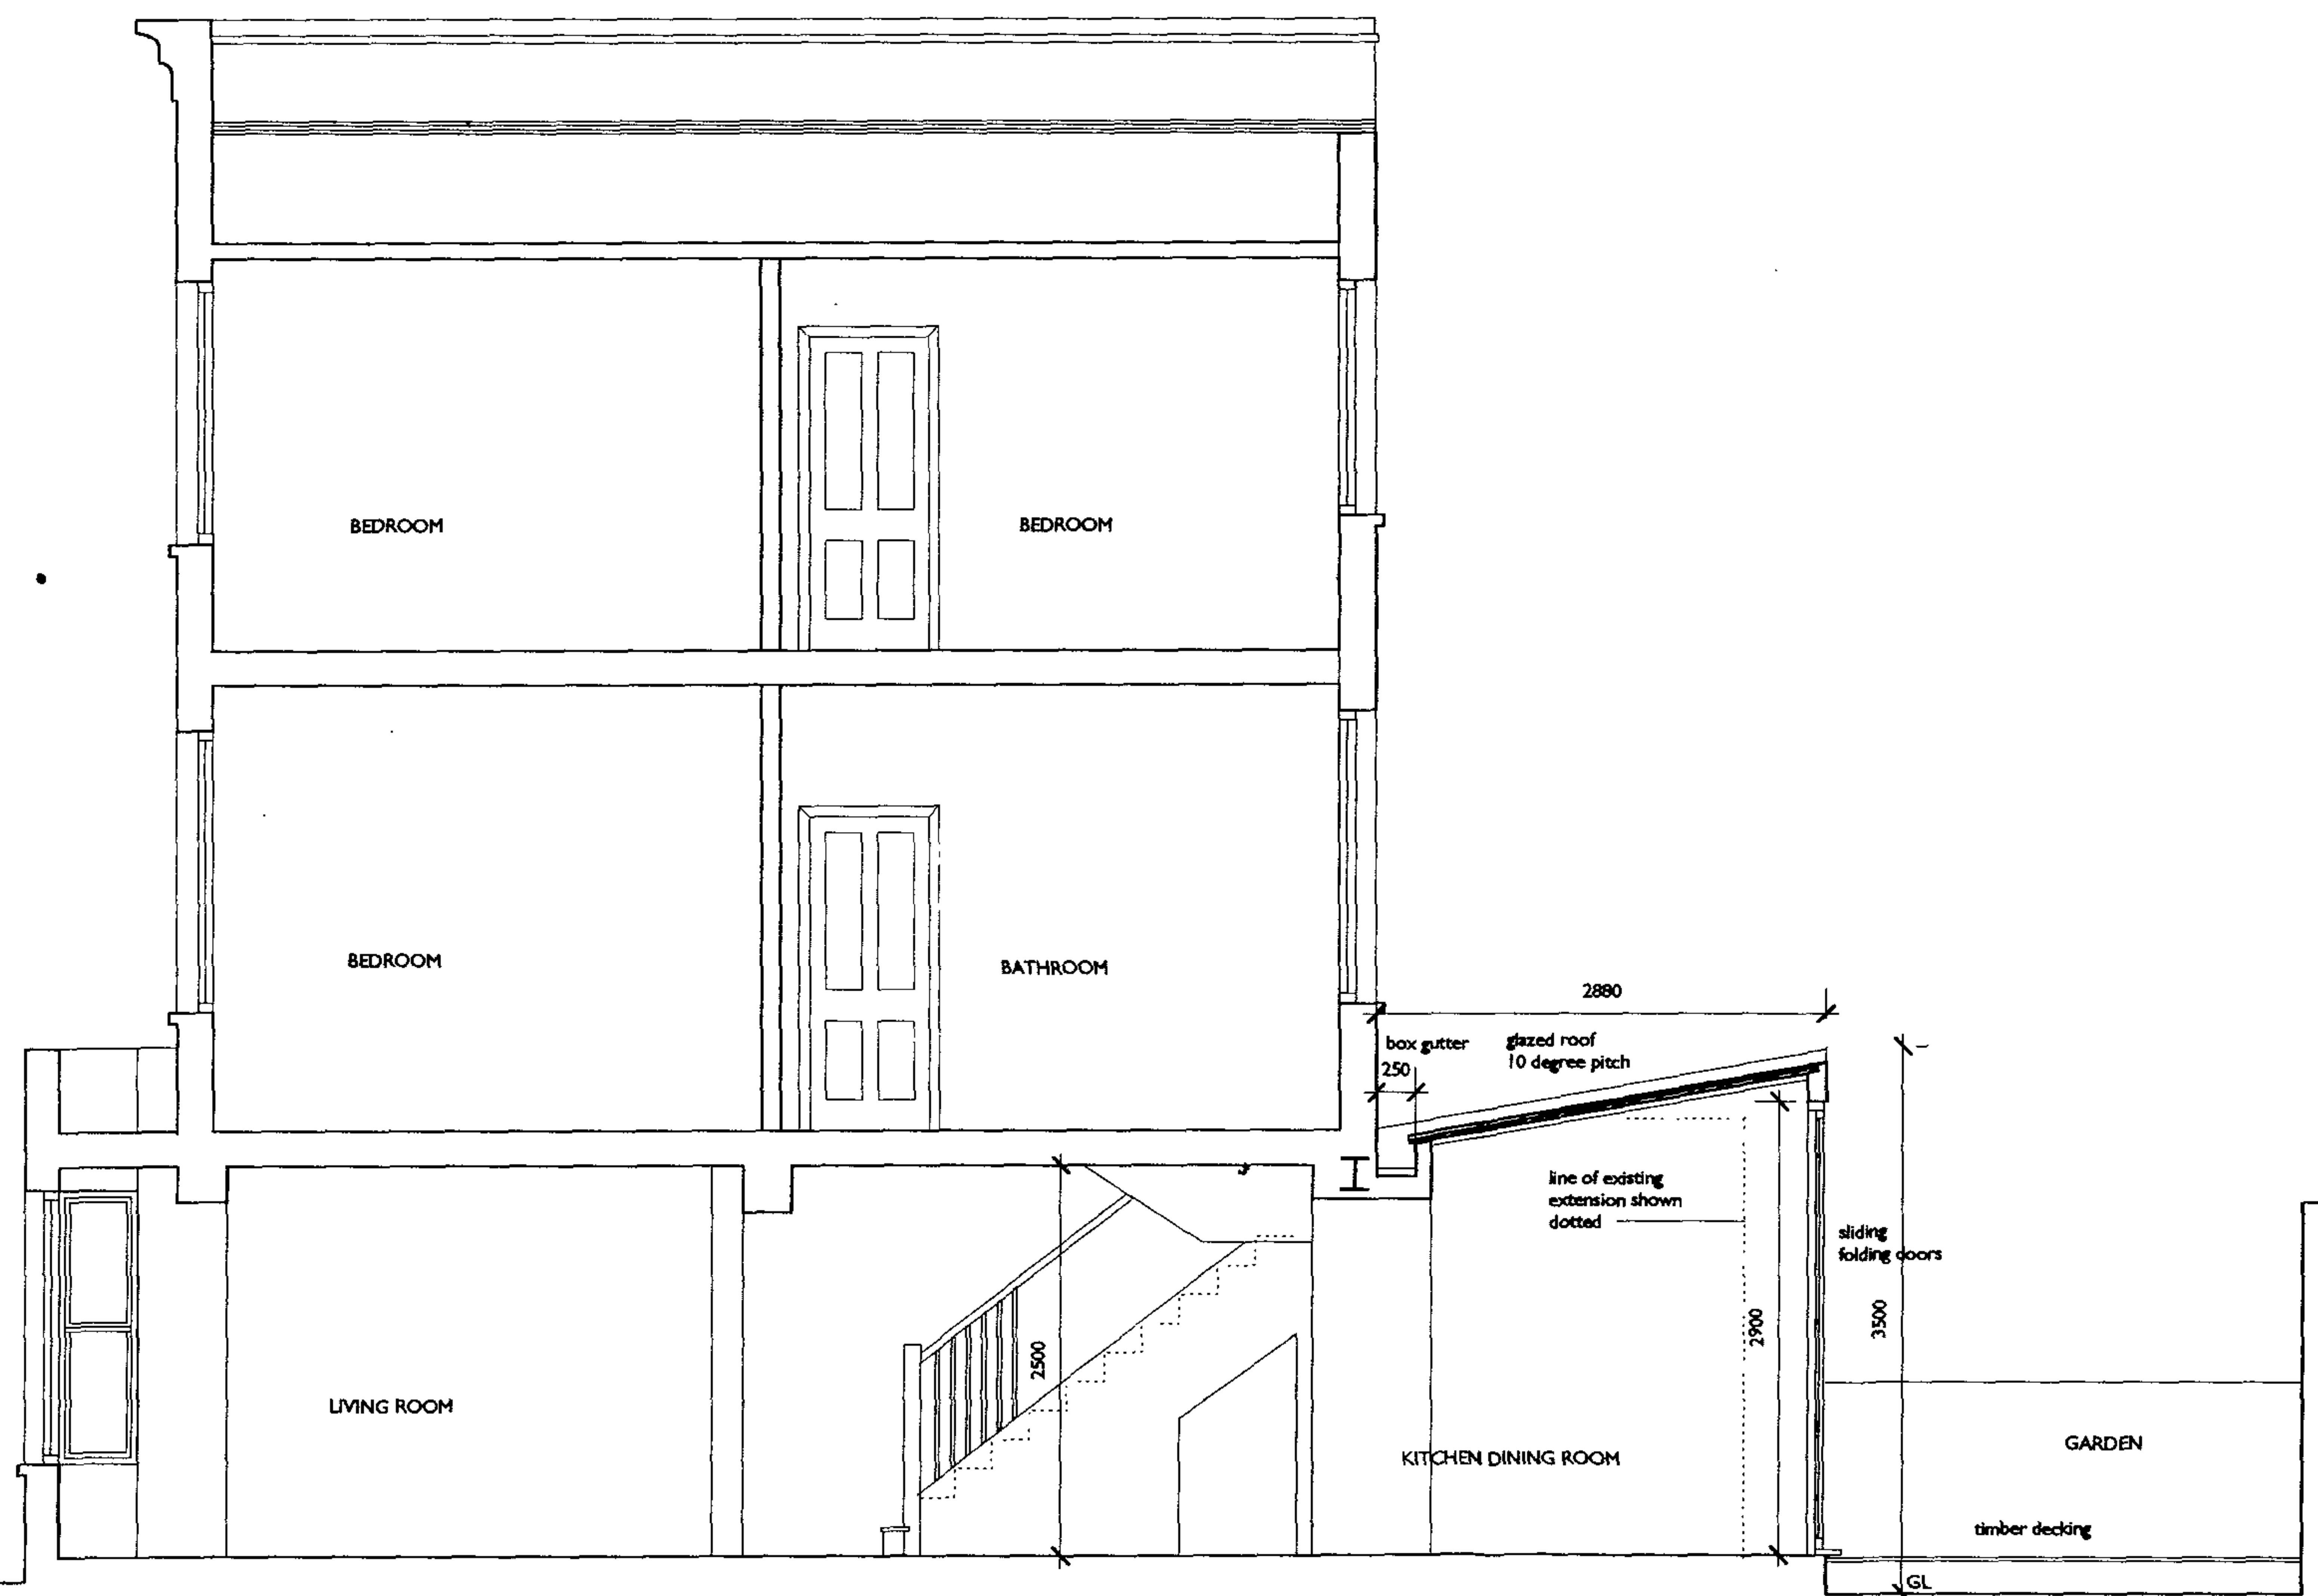

Job 7 Thurlow Terrace, London NW5
 Drawing Section A-A as proposed
 DRAWING NO 701 - 24

Scale	Date	Rev.
1:50	16-02-2007	

HILARY DUNFORD 

Chartered Architect RIBA MRPS
 1 THURLOW TERRACE, LONDON NW5 4JB
 Telephone 020 7485 2905 Facsimile 020 7485 2877
 E-mail hilary.dunford@btinternet.com