


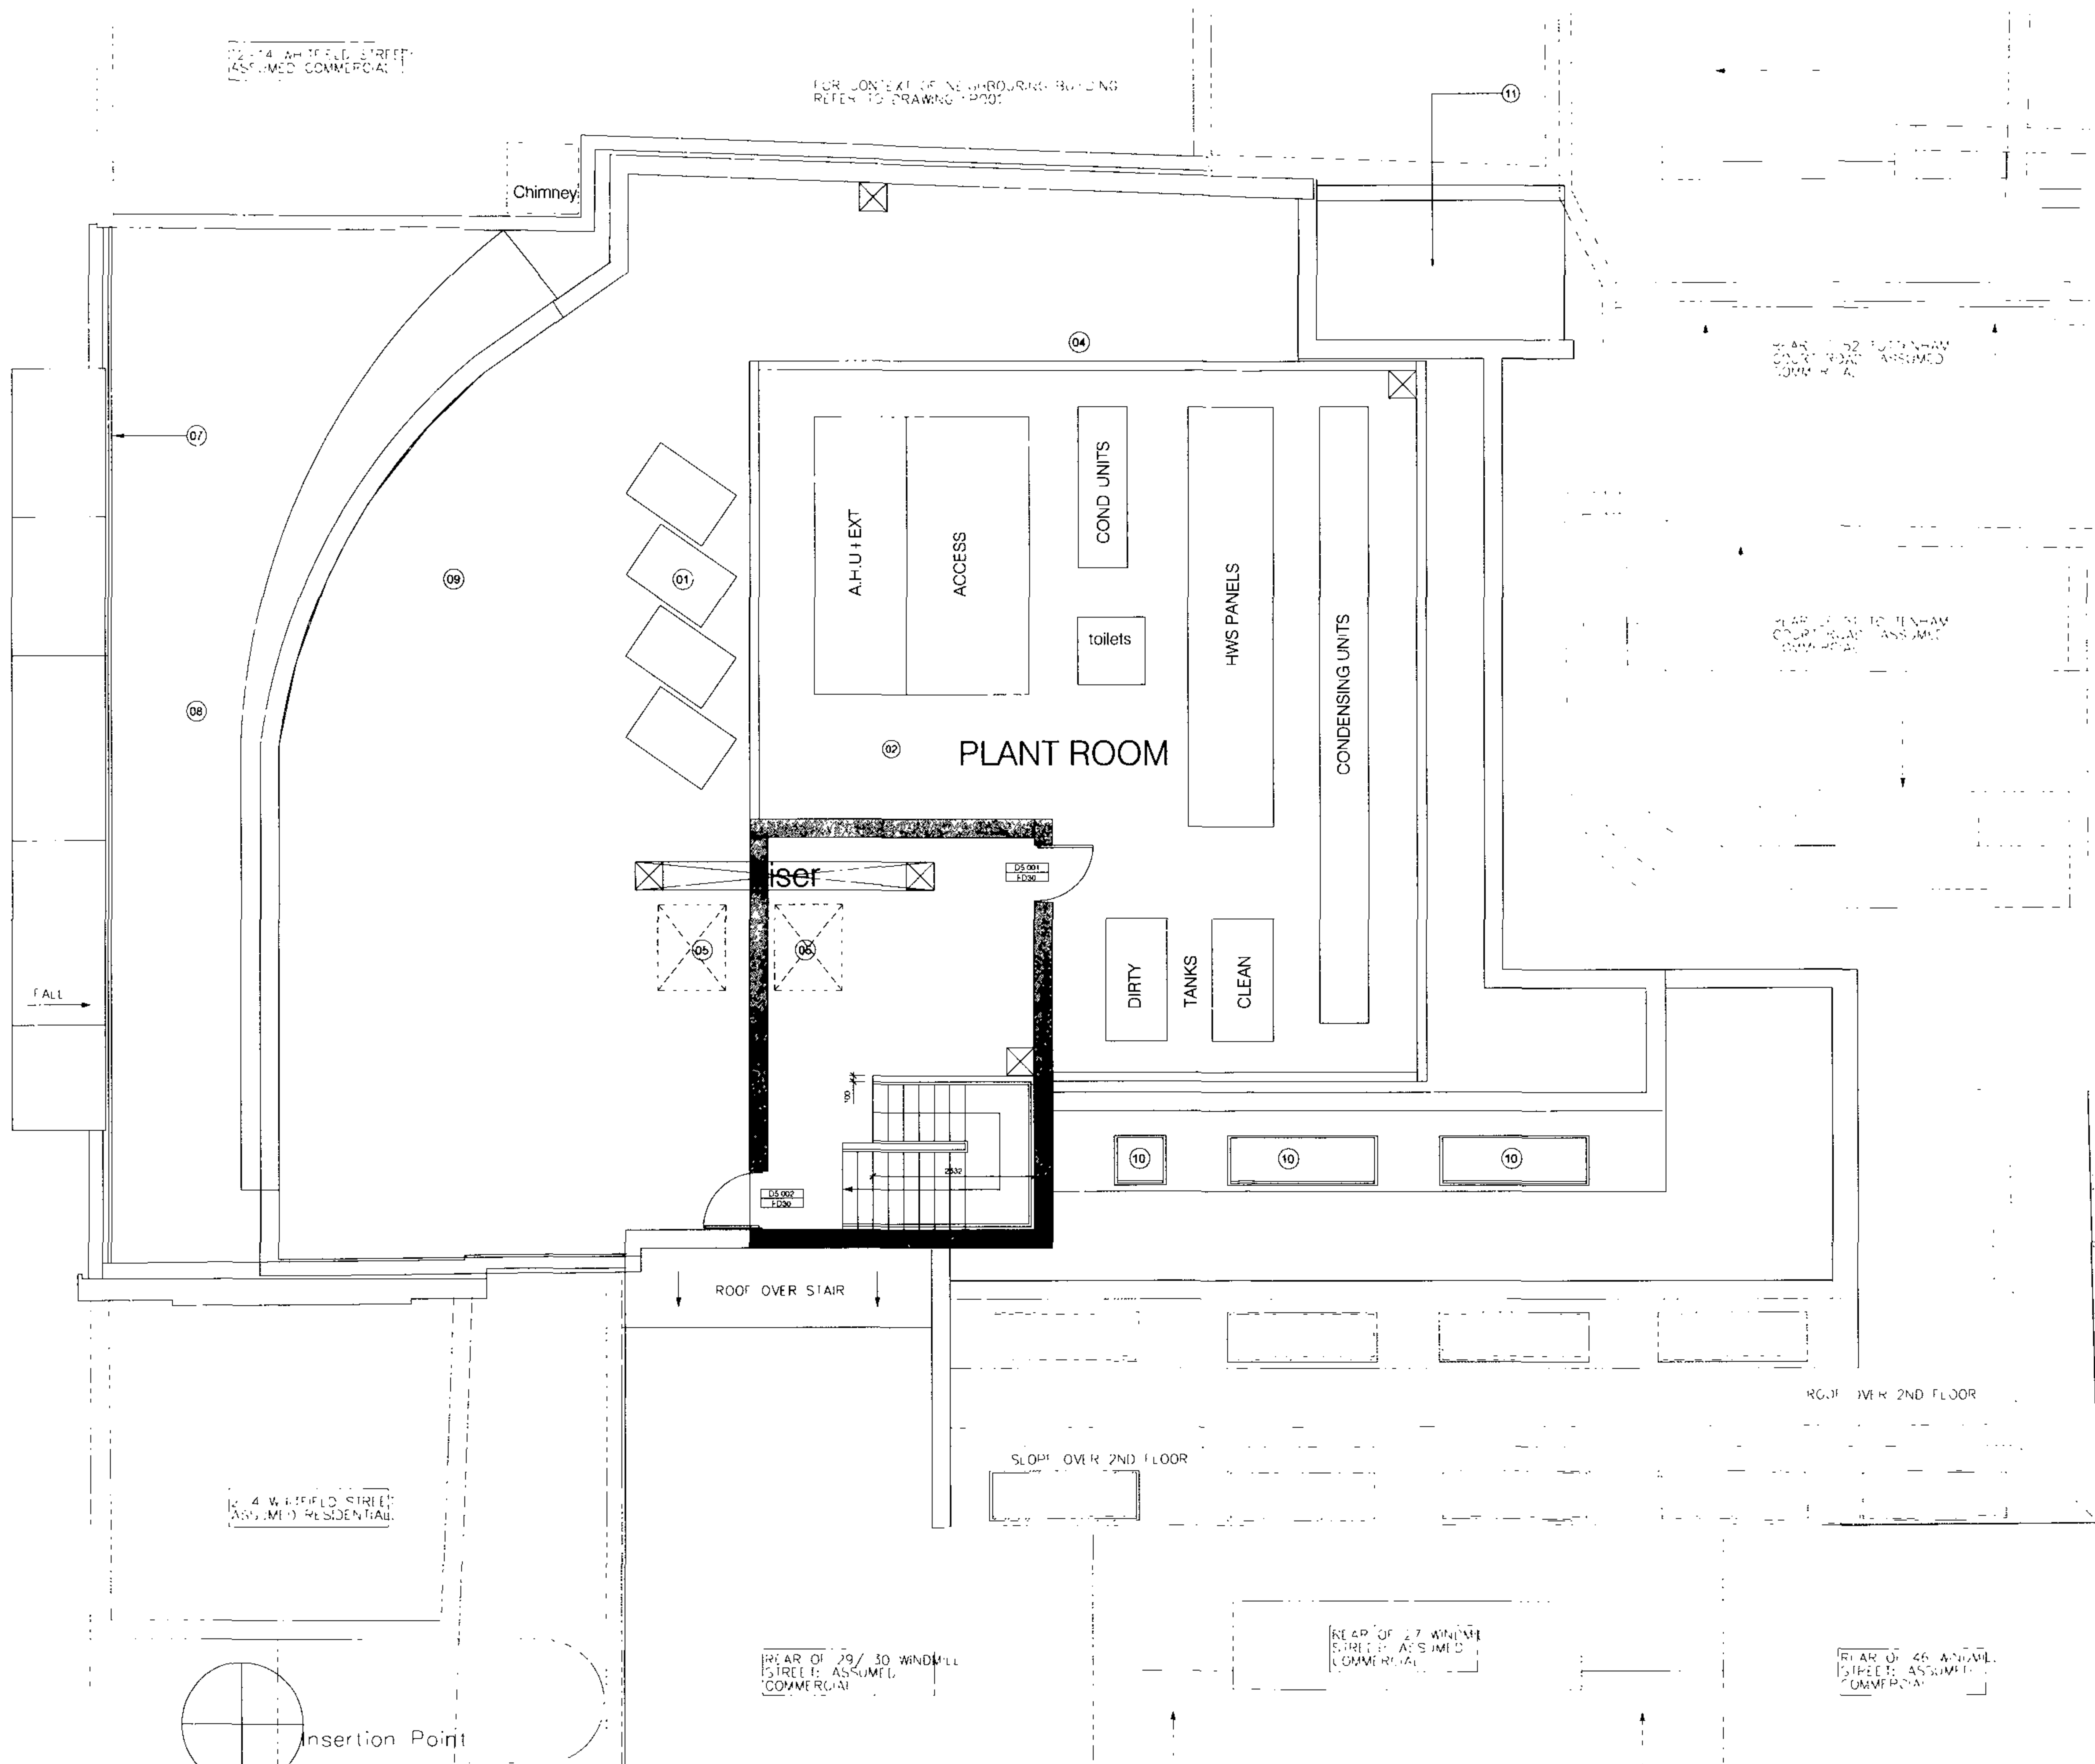

Do not scale from this drawing
Contractor to take and check all dimensions on site before work commences
Discrepancies to be reported to the architect
Subcontractor to verify all dimensions on site before making a shop drawing commencing manufacture
This drawing is copyright (c) 2006

KEY:

- 1 Solar thermal panels (hot water pre-heating)
- 2 Plant
- 3 Plant including high efficiency thermal wheel, variable speed fans
- 4 Plant screen
- 5 New ODA compliant lift
- 6
- 7 Balustrade
- 8 Roof terrace
- 9 Secured brown roof
- 10 New windows
- 11 New external fire escape stair

FOR PLANNING

Rev	Description	By	Date
A	Plant amended 5 solar thermal panels omitted	CC	14 03 06

Client

Draco property 1 LLP

Project

6-10 Whitfield Street

Title

Roof Plan and Plant Level



Drawing No	Rev
0503 GA.1005	A

Scale	Date	Drawn	Checked
1:50 @ A1 1:100 @ A3	03 01 07	CC	DD

BARR GAZETAS

Eastgate House
16-19 Eastcastle Street
London W1W 8DA
T: 020 7636 5581 F: 020 7636 6865
www.barrgazetas.com

Do not scale from this drawing
Contractor to take and check all dimensions on site before work commences.
Discrepancies to be reported to the architect.
Subcontractor to verify all dimensions on site before making a shop drawing commencing manufacture
This drawing is copyright (c) 2006

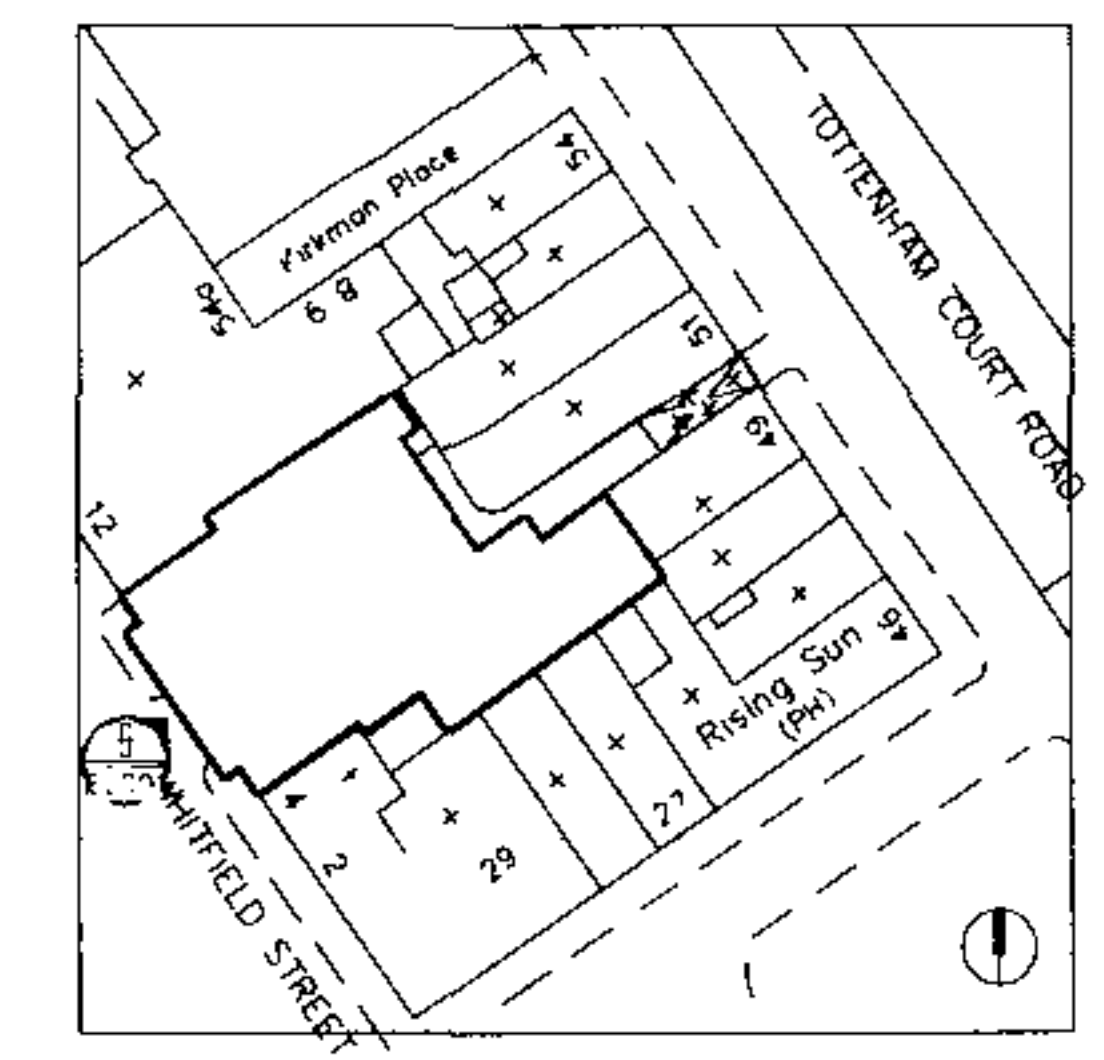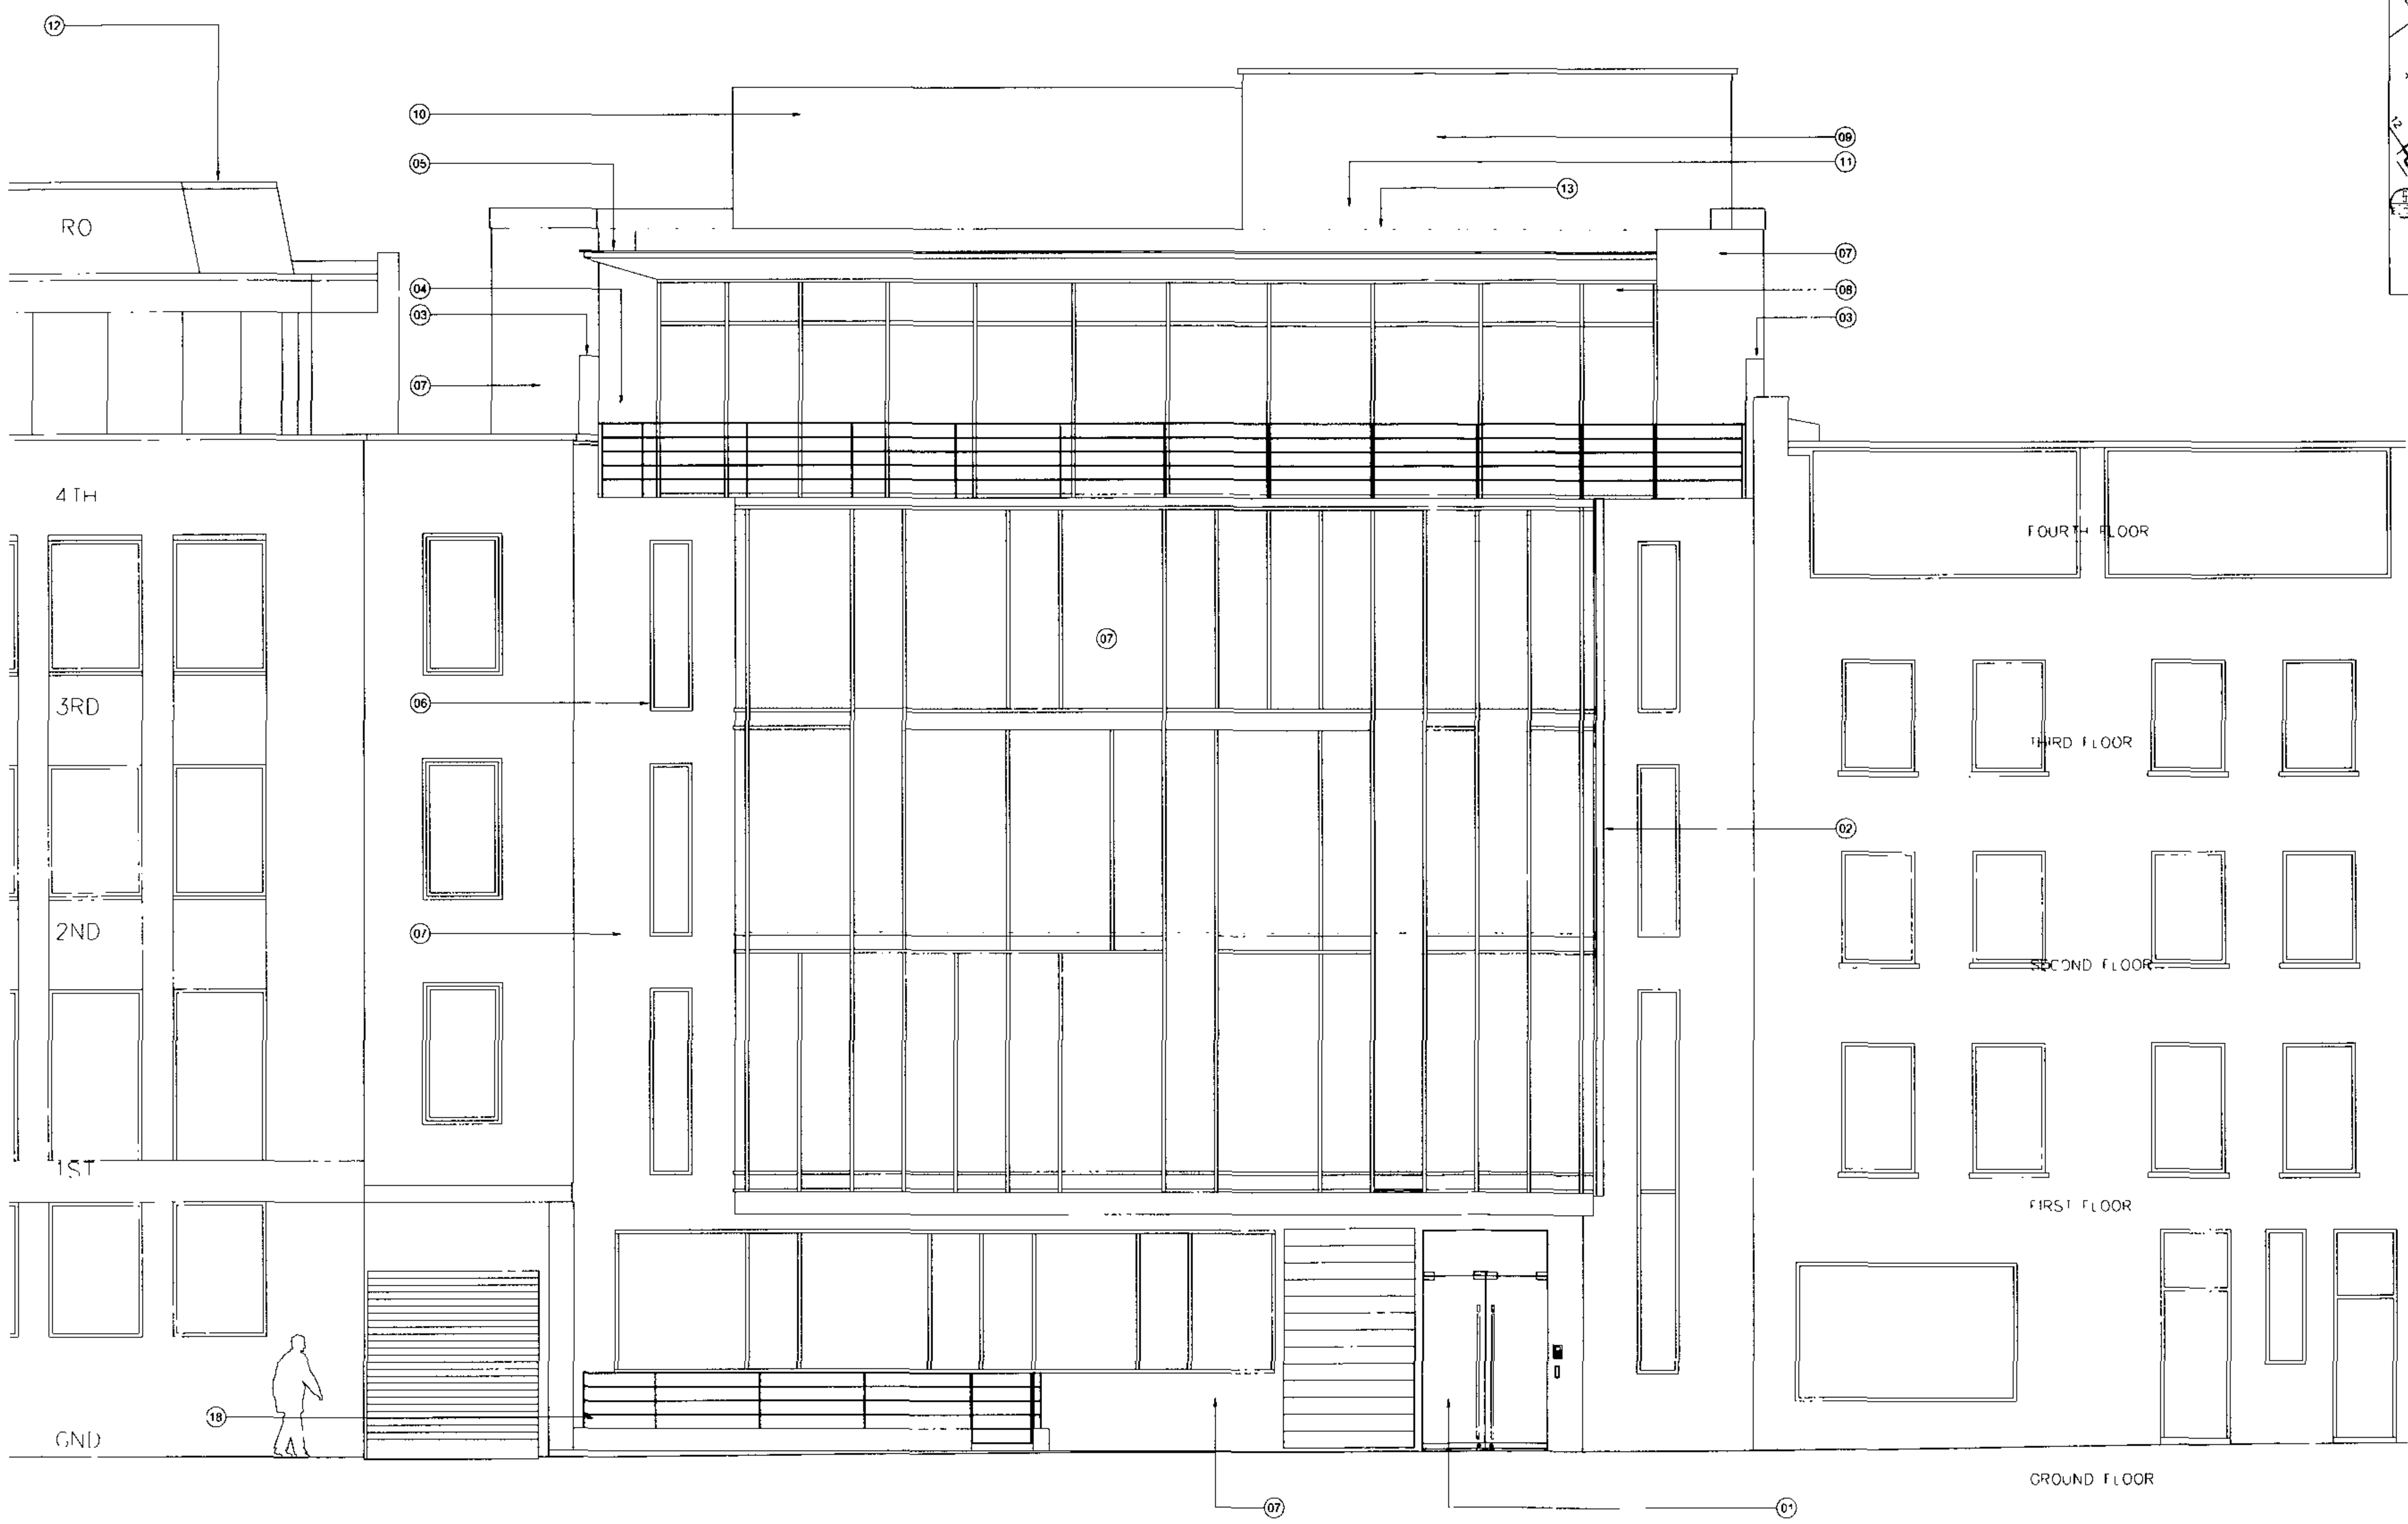

- KEY
- 1. Night doors
 - 2. Photo-voltaic panels to end of bay window facade
 - 3. Masonry wall
 - 4. Balustrade
 - 5. Canopy
 - 6. New windows
 - 7. Render wall finish
 - 8. Glazed facade to roof extension (Set back from main facade)
 - 9. Lift shaft overrun enclosure
 - 10. Plant screen (set back from facade)
 - 11. Line of motor room less lift overrun enclosure
 - 12. As built approved roof extension to 12-14 Whitfield Street
 - 13. South facing solar water heating panels to roof
 - 14. Glazed facade

FOR PLANNING

Rev	Description	By	Date
A	Curian wall amended Balustrades at ground level to existing basement added Night doors relocated	MS	14 02 07

Client
Draco property 1 LLP

Project
6-10 Whitfield Street


Title
Proposed Front Elevation

Drawing No.	Rev
0503 EL.1001	A

Scale	Date	Drawn	Checked
1:50 @ A1 1:100 @ A3	xx xx xx	MS	DO

BARR GAZETAS
Eastgate House
16-18 Eastcastle Street
London W1W 8DA
t. 020 7636 5561 f. 020 7636 6865
www.barrgazetas.com

Do not scale from this drawing
Contractor to take and check all dimensions on site before
work commences
Discrepancies to be reported to the architect
Subcontractor to verify all dimensions on site before making a
shop drawing commencing manufacture
This drawing is copyright (c) 2006

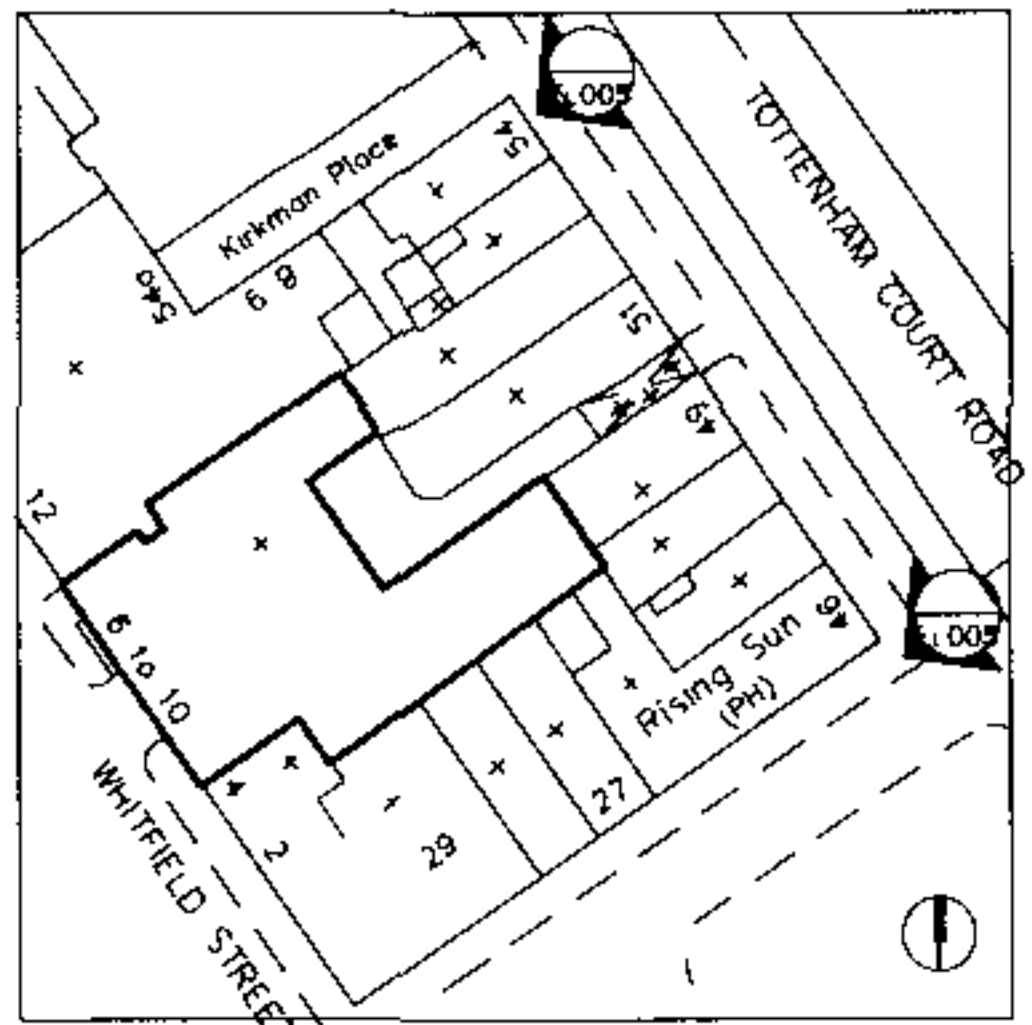

KEY

1 Metal flats with infill panels between



FOR PLANNING

Rev.	Description	By	Date
A	Gate amended	CC	03.01.07
x	xxxx	MS	

Client
Draco property 1 LLP

Project
6-10 Whitfield Street

Title
**Proposed Tottenham Court
Road Elevation**

Drawing No	Rev
0503 EL.005	A

Scale	Date	Drawn	Checked
1:50 @ A1	xx.xx.xx	MS	DO
1:100 @ A3			

BARR GAZETAS

Eastgate House
16-19 Eastcastle Street
London W1W 8DA
t 020 7636 5581 f 020 7636 6865
www.barrgazetas.com