


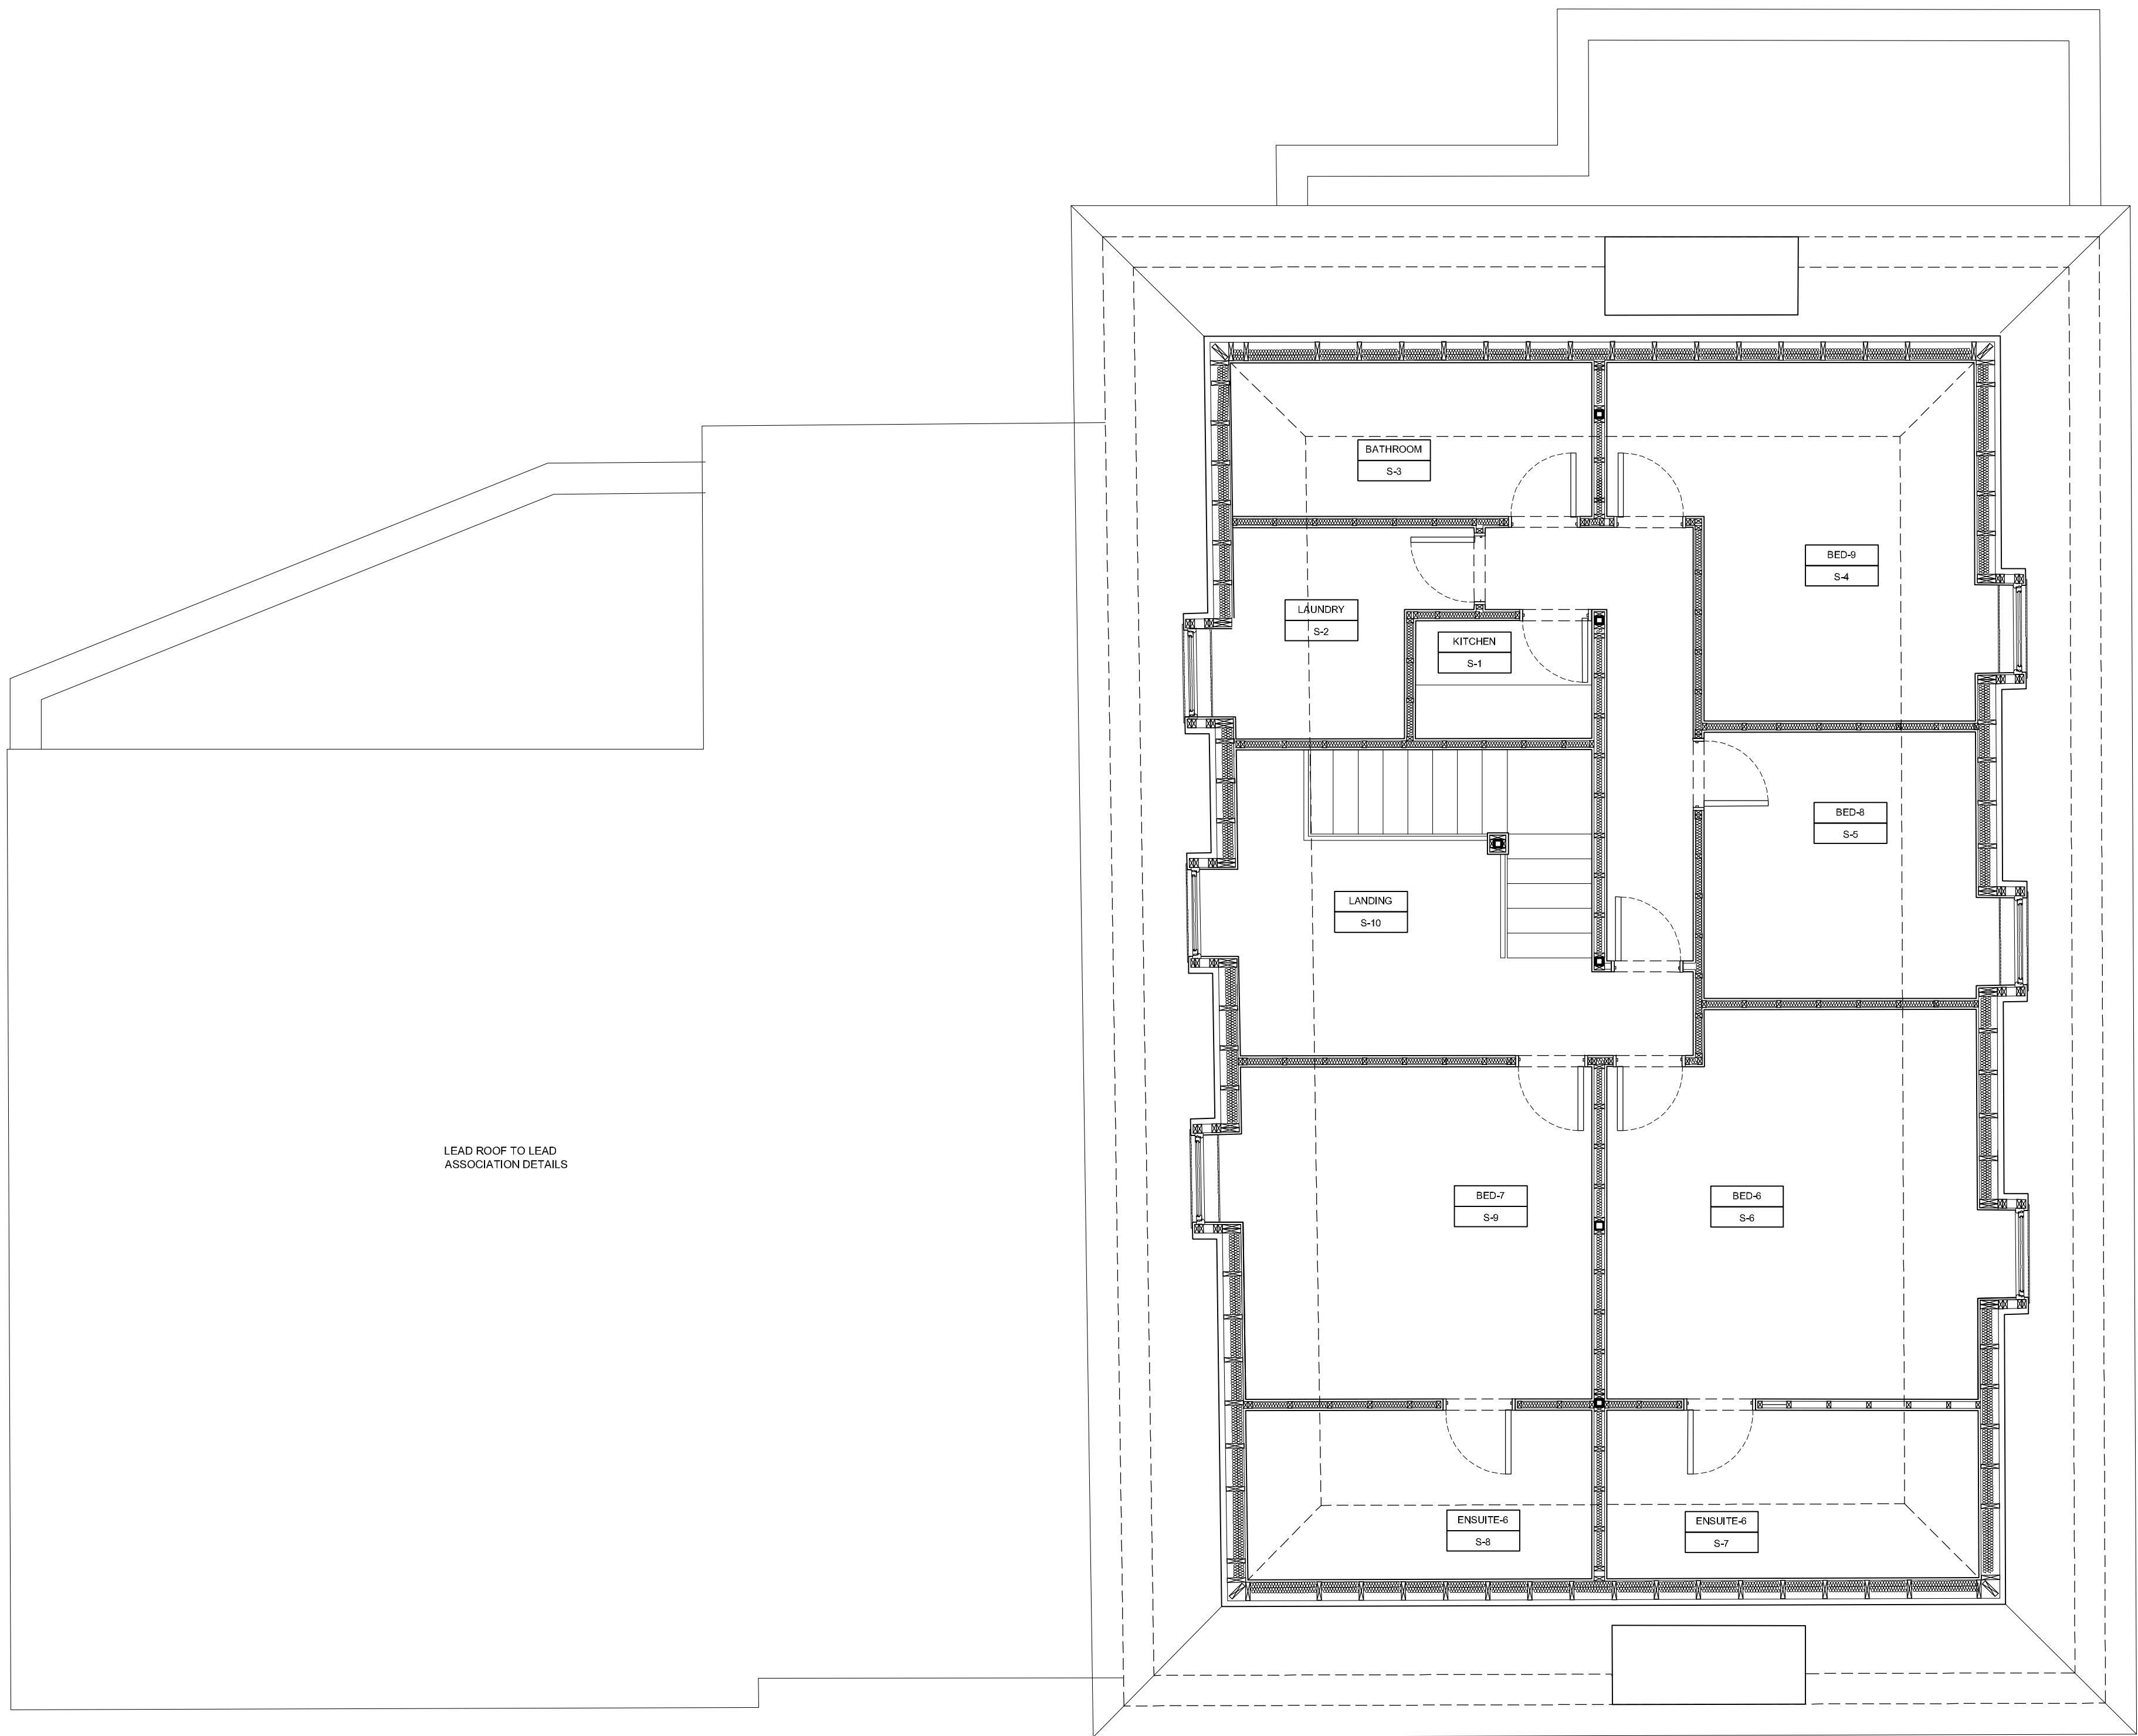

PROPOSED SECOND FLOOR PLAN

Note
This drawing is not to be scaled. Use figured dimensions only. All dimensions are to be checked on site and any discrepancies, errors or omissions are to be reported to the architect prior to commencement of works.

BB PARTNERSHIP LTD
ARCHITECTS

THE TRAFALGAR, 17 REMINGTON STREET, LONDON N1 8DH
TEL . 020 7336 8555 FAX . 020 7336 8777
e-mail . architect@bbpartnership.co.uk

client		Mr + Mrs D Tucker			
project		Radlett House London			
drawing		Proposed Second Floor Plan			
date	scale	drawn by			
Aug 04	1:50	NG			
drg.no.	rev.				
ECF-A13-502					

do not scale . check all dimensions on site ©