


**Note**  
This drawing is not to be scaled. Use figured dimensions only. All dimensions are to be checked on site and any discrepancies, errors or omissions are to be reported to the architect prior to commencement of works.

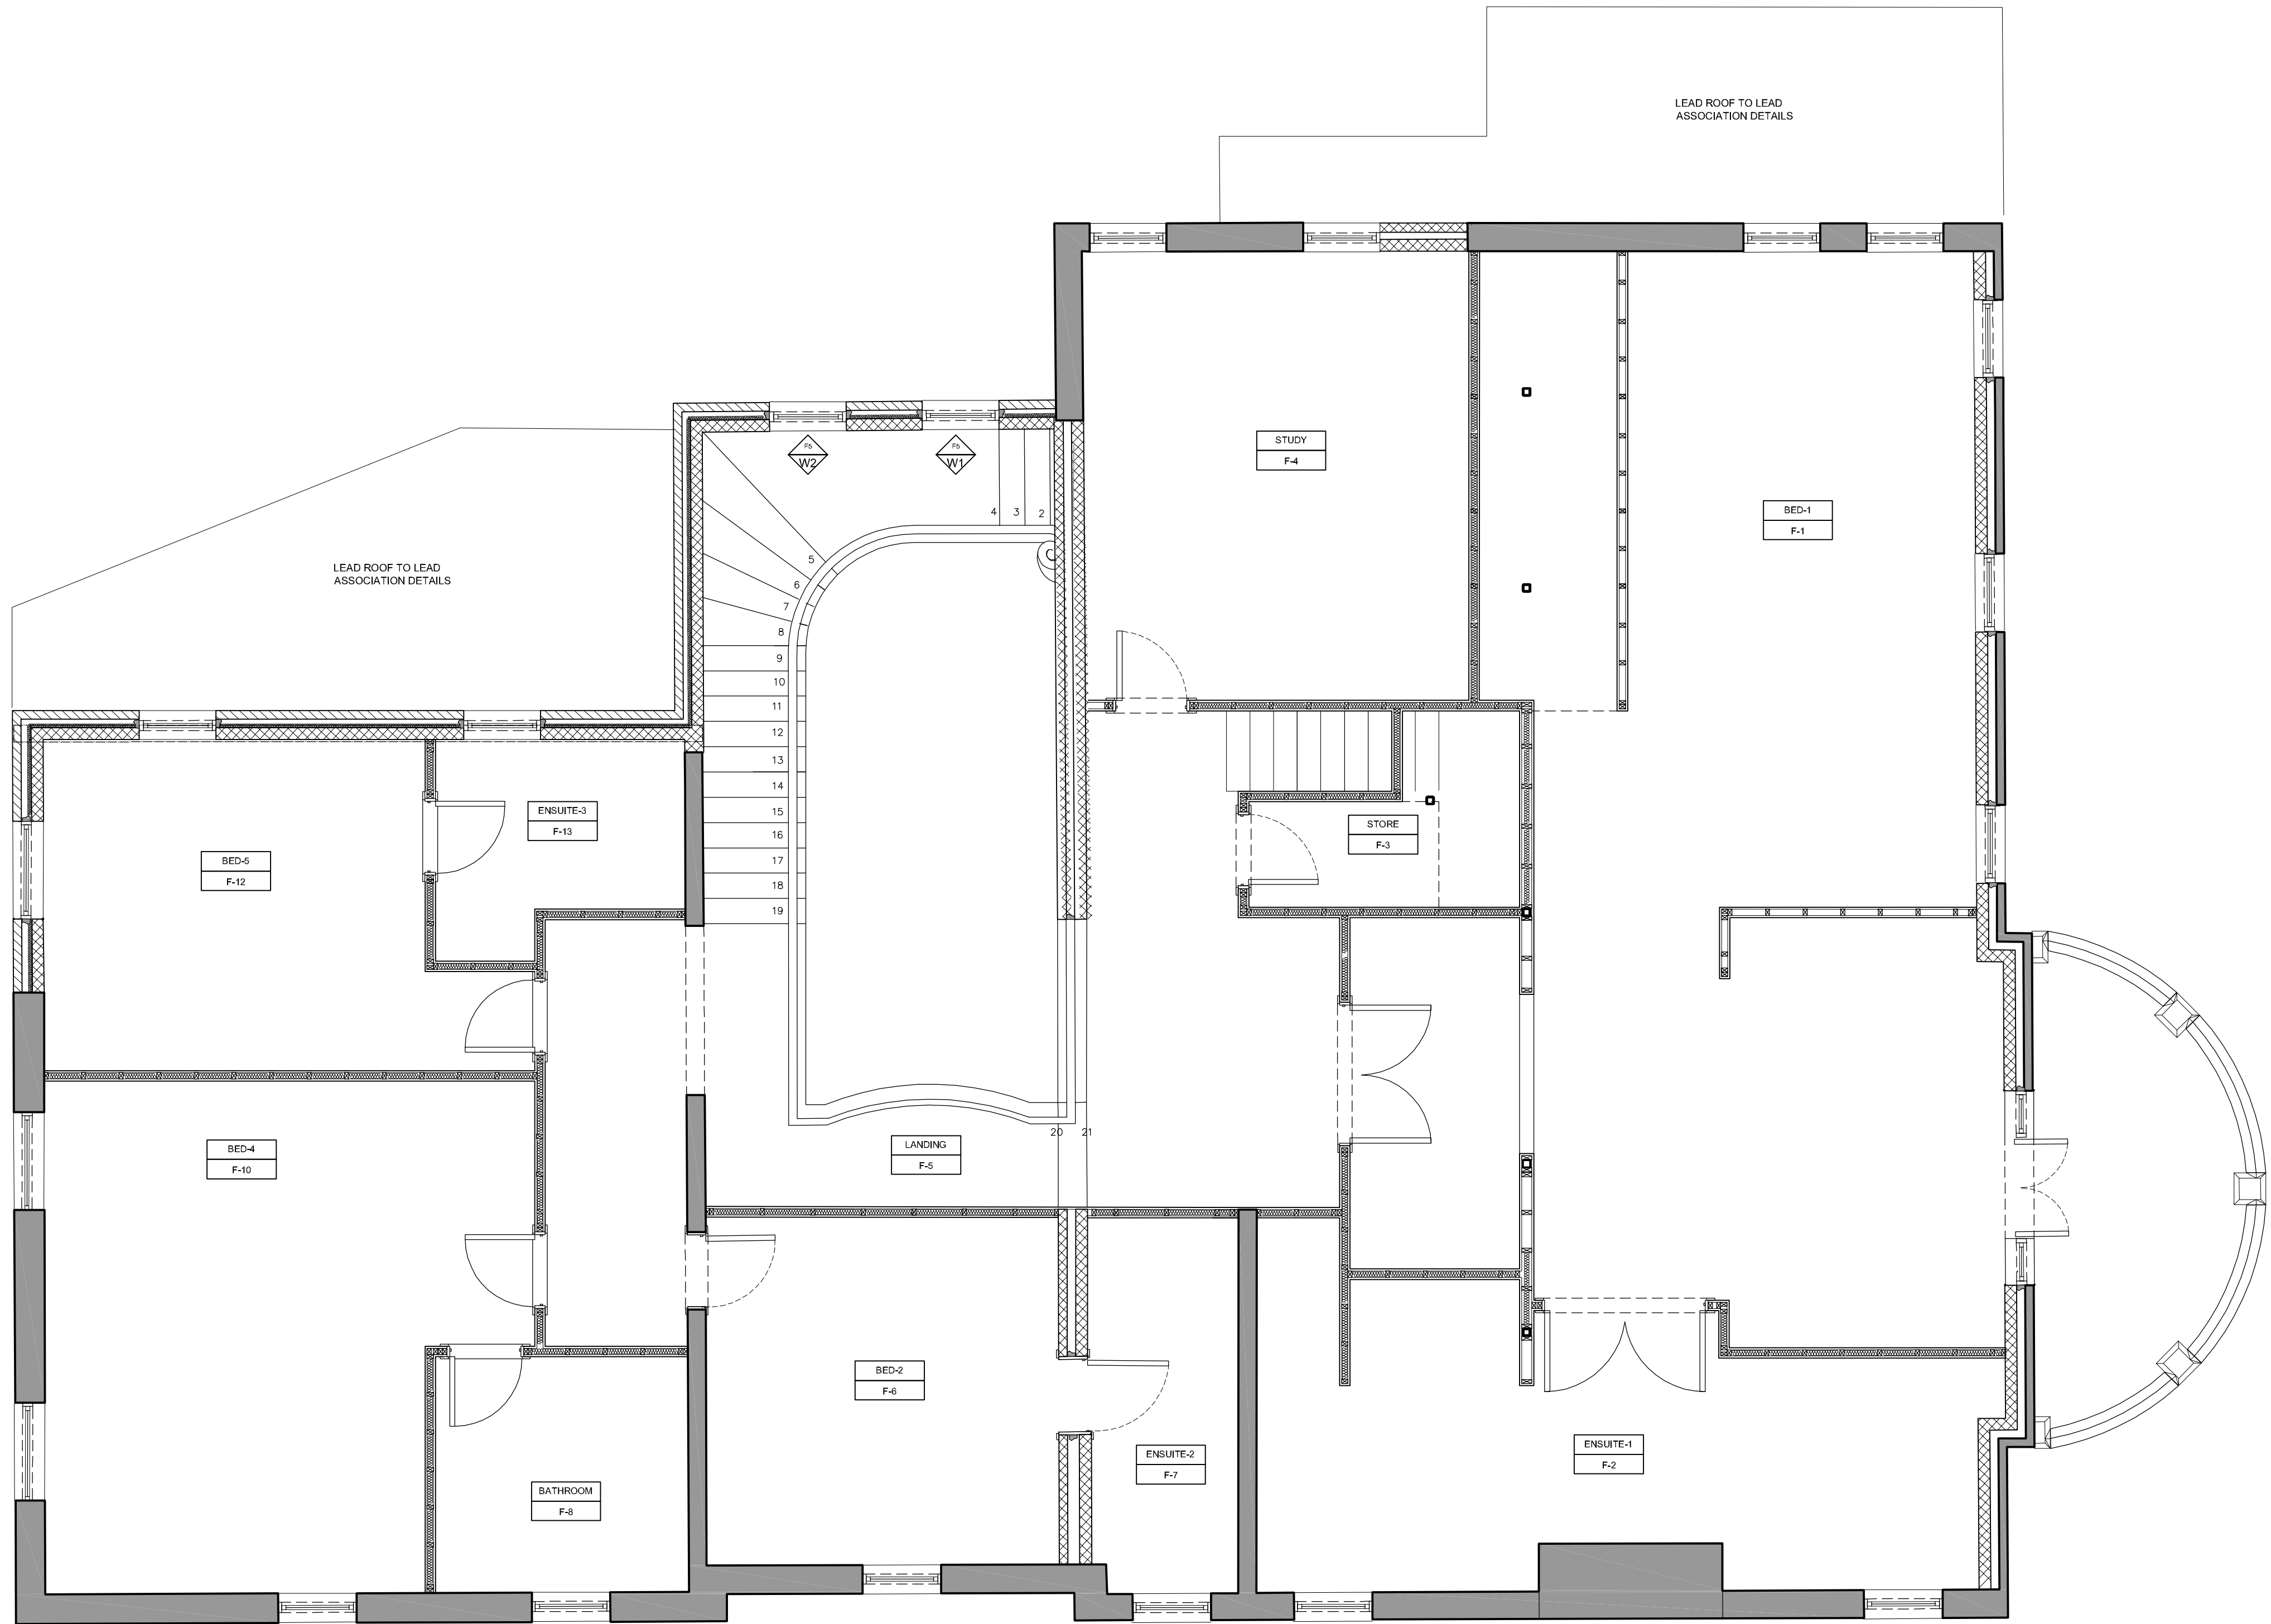

PROPOSED FIRST FLOOR PLAN

**BB PARTNERSHIP** LTD  
ARCHITECTS  
THE TRAFALGAR, 17 REMINGTON STREET, LONDON N1 8DH  
TEL . 020 7336 8555 FAX . 020 7336 8777  
e-mail . architect@bbpartnership.co.uk

client		Mr + Mrs D Tucker			
project		Radlett House London			
drawing		Proposed First Floor Plan			
date	scale	drawn by			
Aug 04	1:50	NG			
drg.no.	rev.				
ECF-A13-501					

do not scale . check all dimensions on site ©