


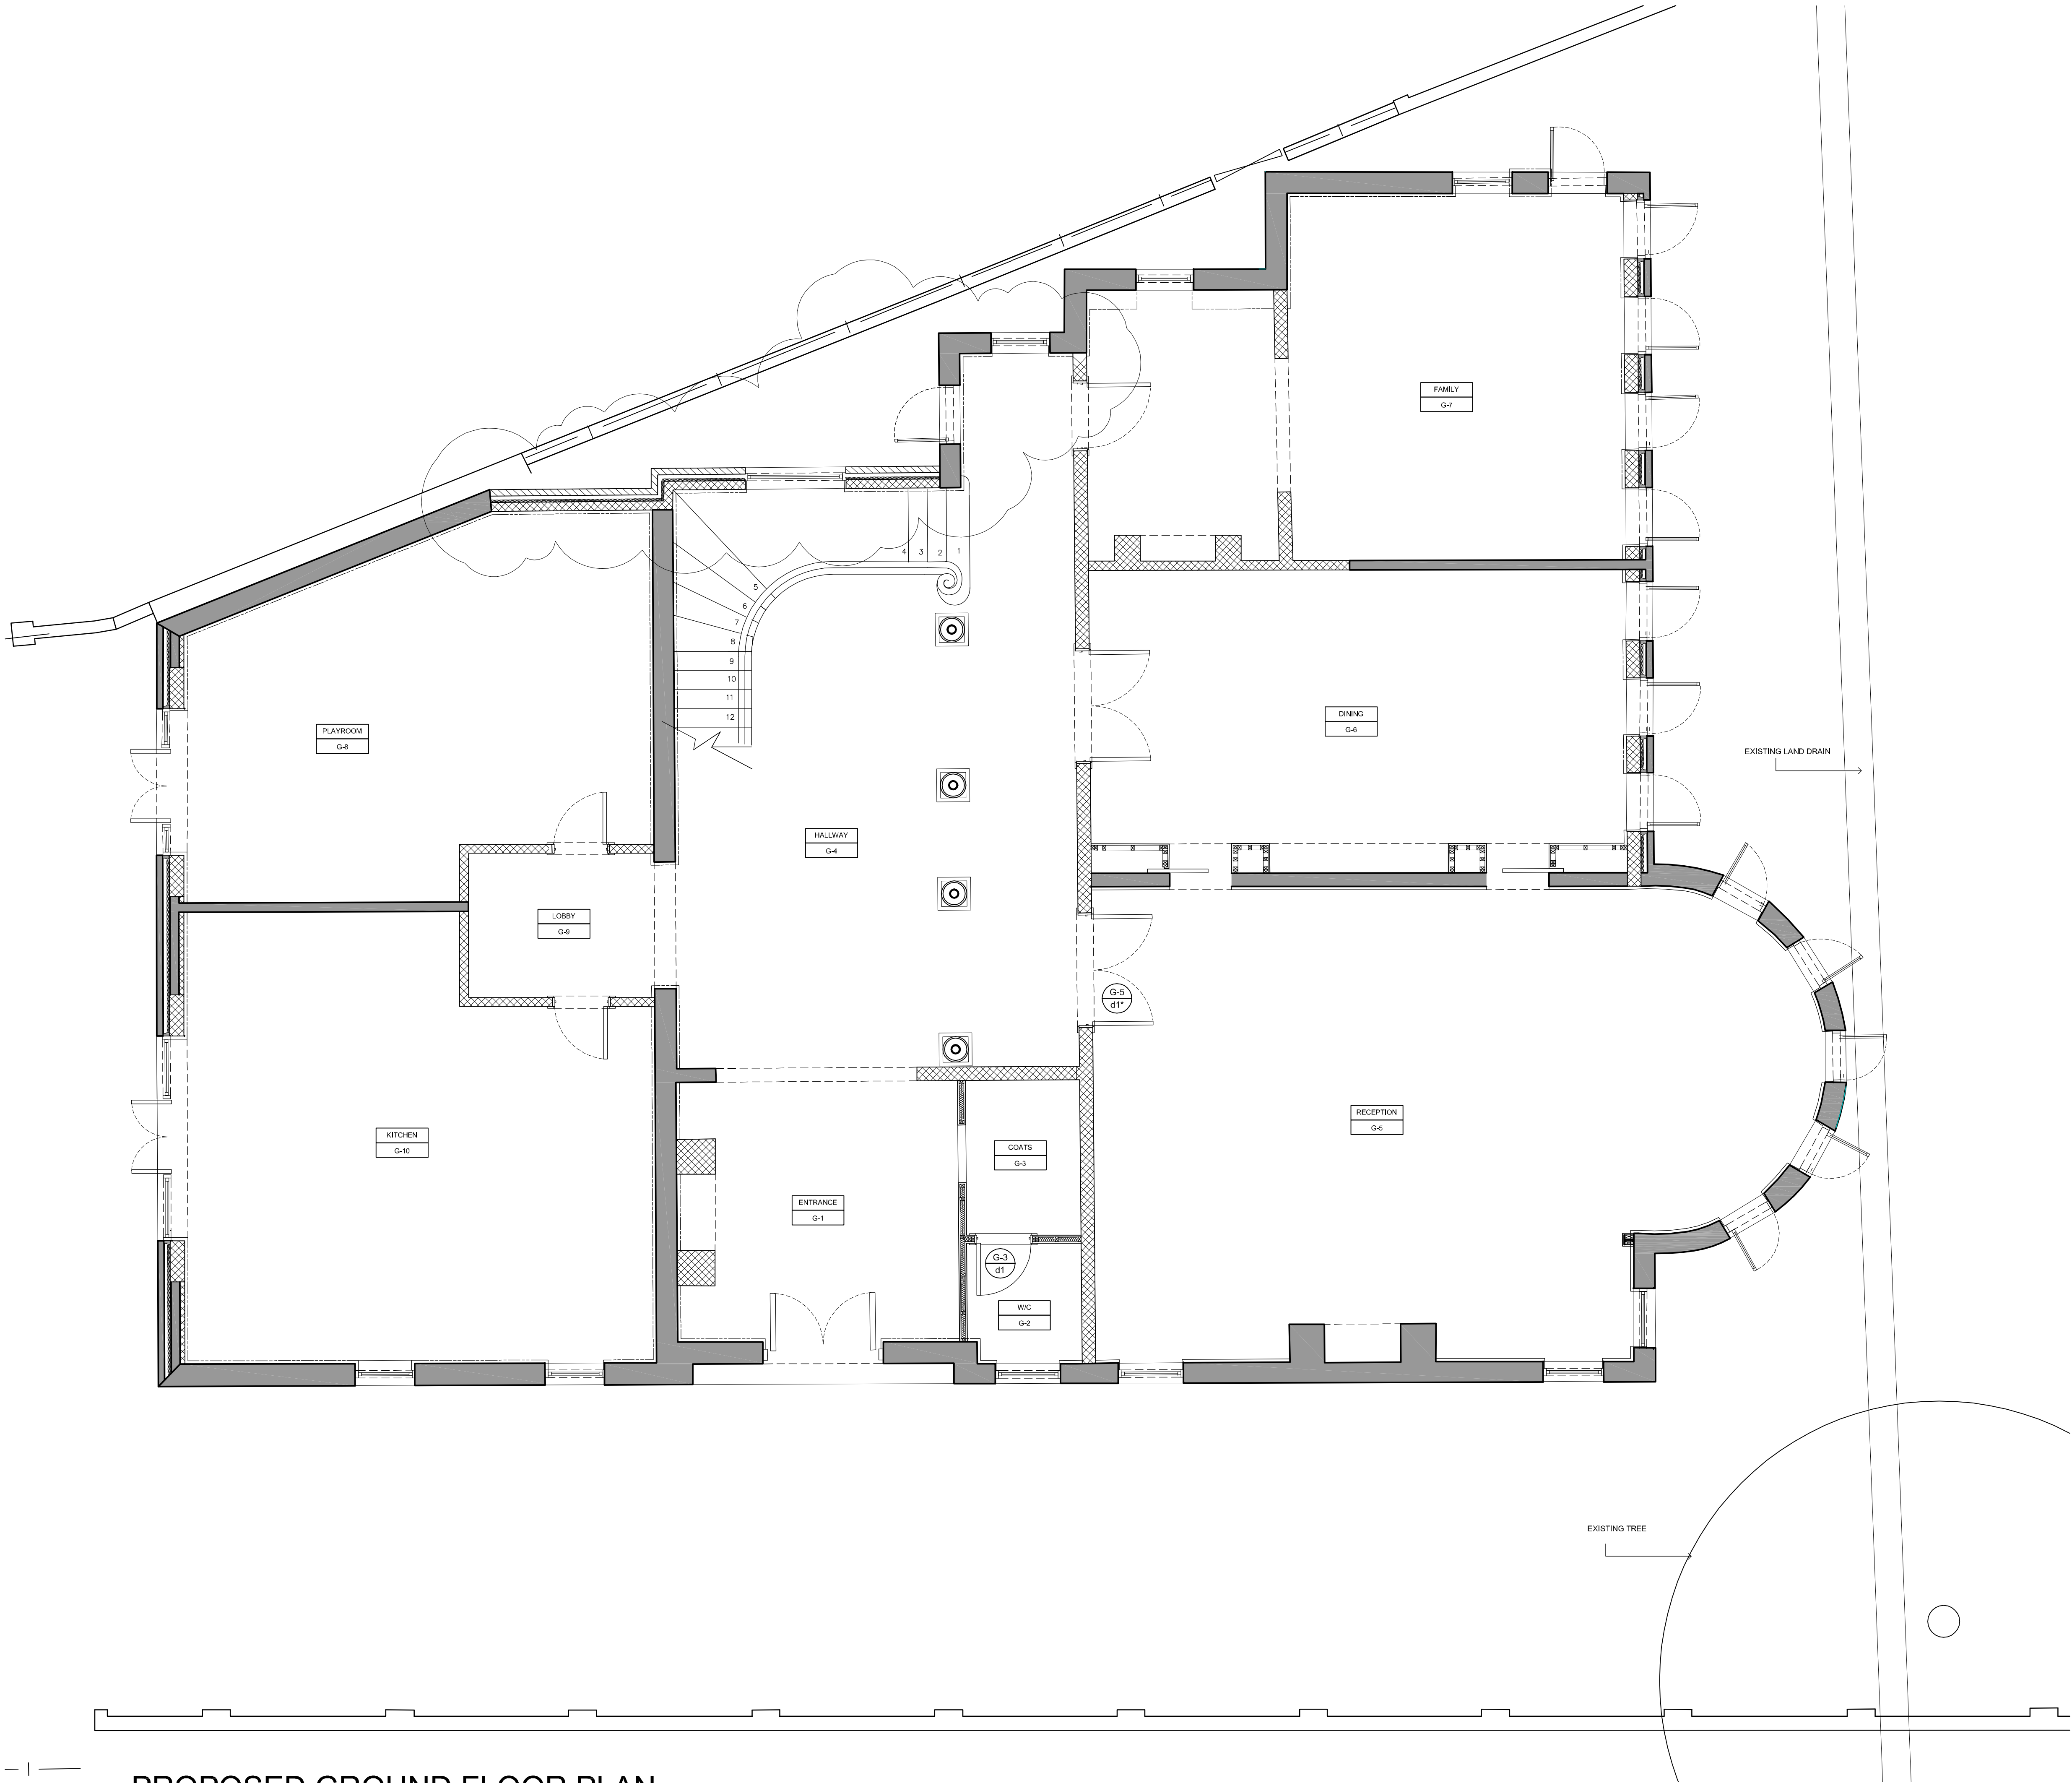

Note
This drawing is not to be scaled. Use figured dimensions only. All dimensions are to be checked on site and any discrepancies, errors or omissions are to be reported to the architect prior to commencement of works.

PLANNING

BB PARTNERSHIP LTD
A R C H I T E C T S
THE THRAVALGATE, 17 RIMINGTON STREET, LONDON N1 3BN
TEL . 020 7336 8555 FAX . 020 7336 8777
e-mail . architect@bbpartnership.co.uk

client		Mr + Mrs D Tucker	
project		Radlett House London	
drawing		Proposed Ground Floor Plan	
date	scale	drawn by	
Aug 04	1:50	NG	
drg.no.		rev.	
ECF-A13-500			