


existing passage

existing passage

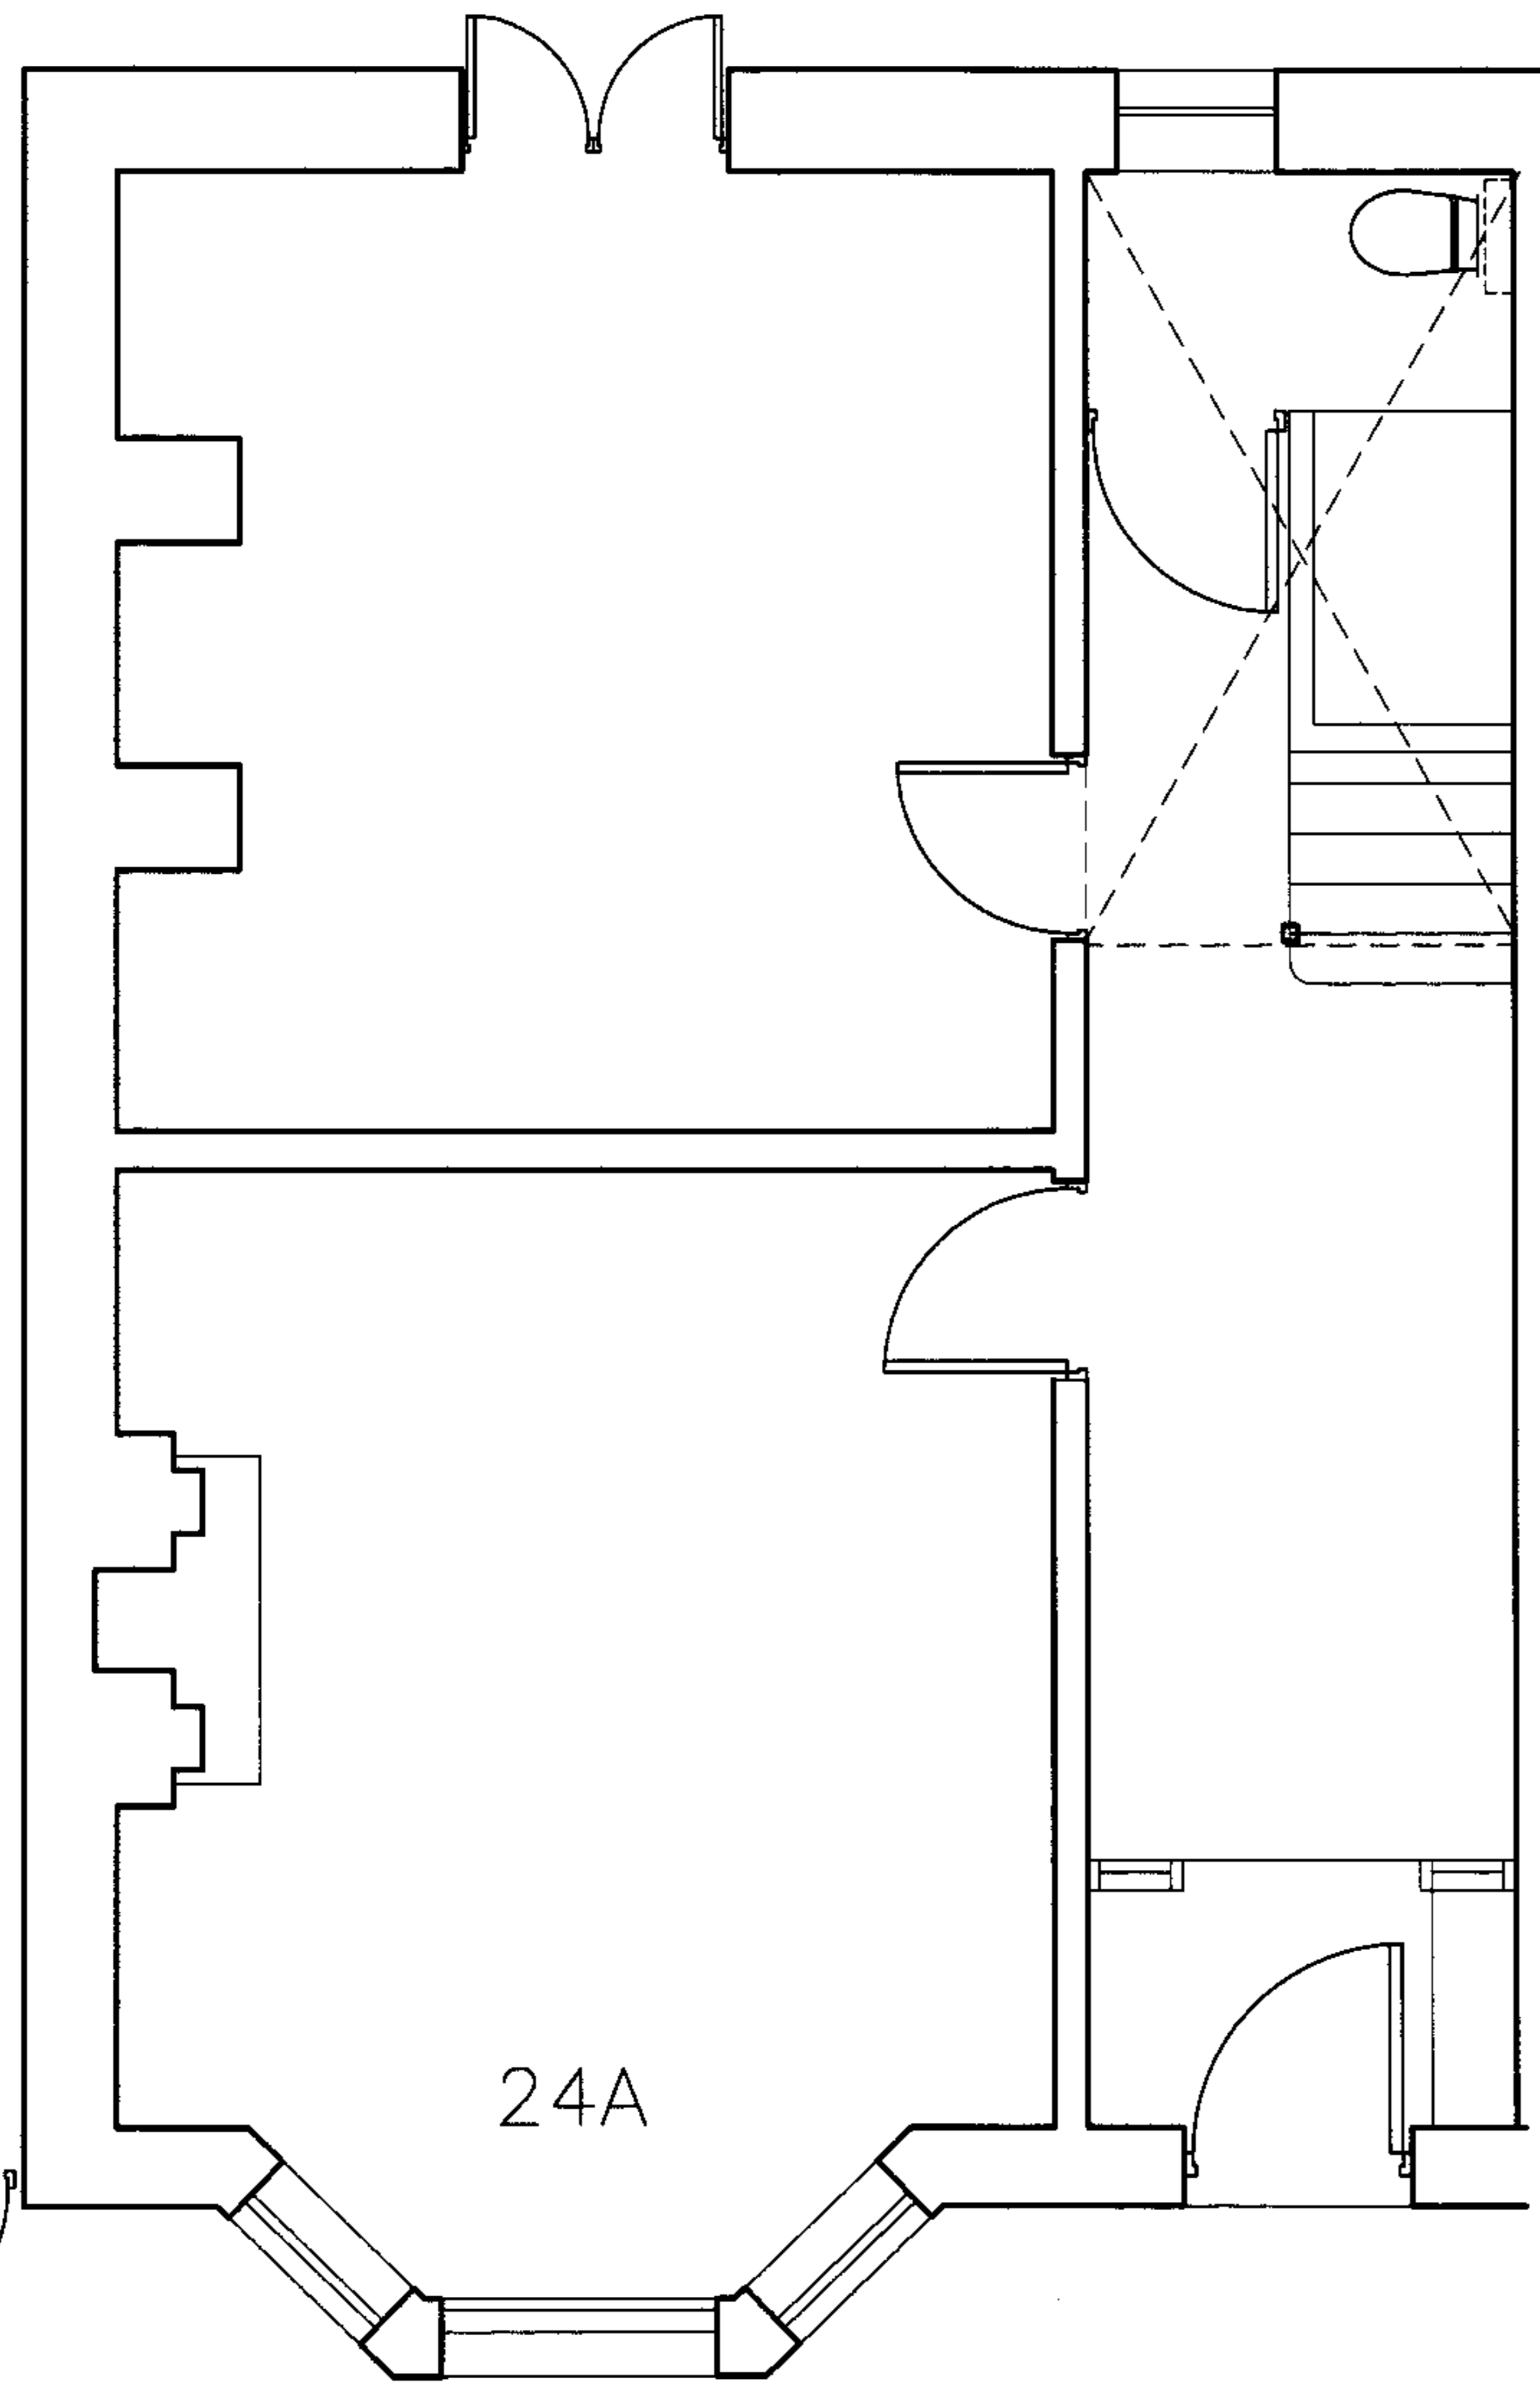


24A

GROUND FLOOR AS EXISTING

24A SOUTH HILL PARK GARDENS NW3

23

existing passage

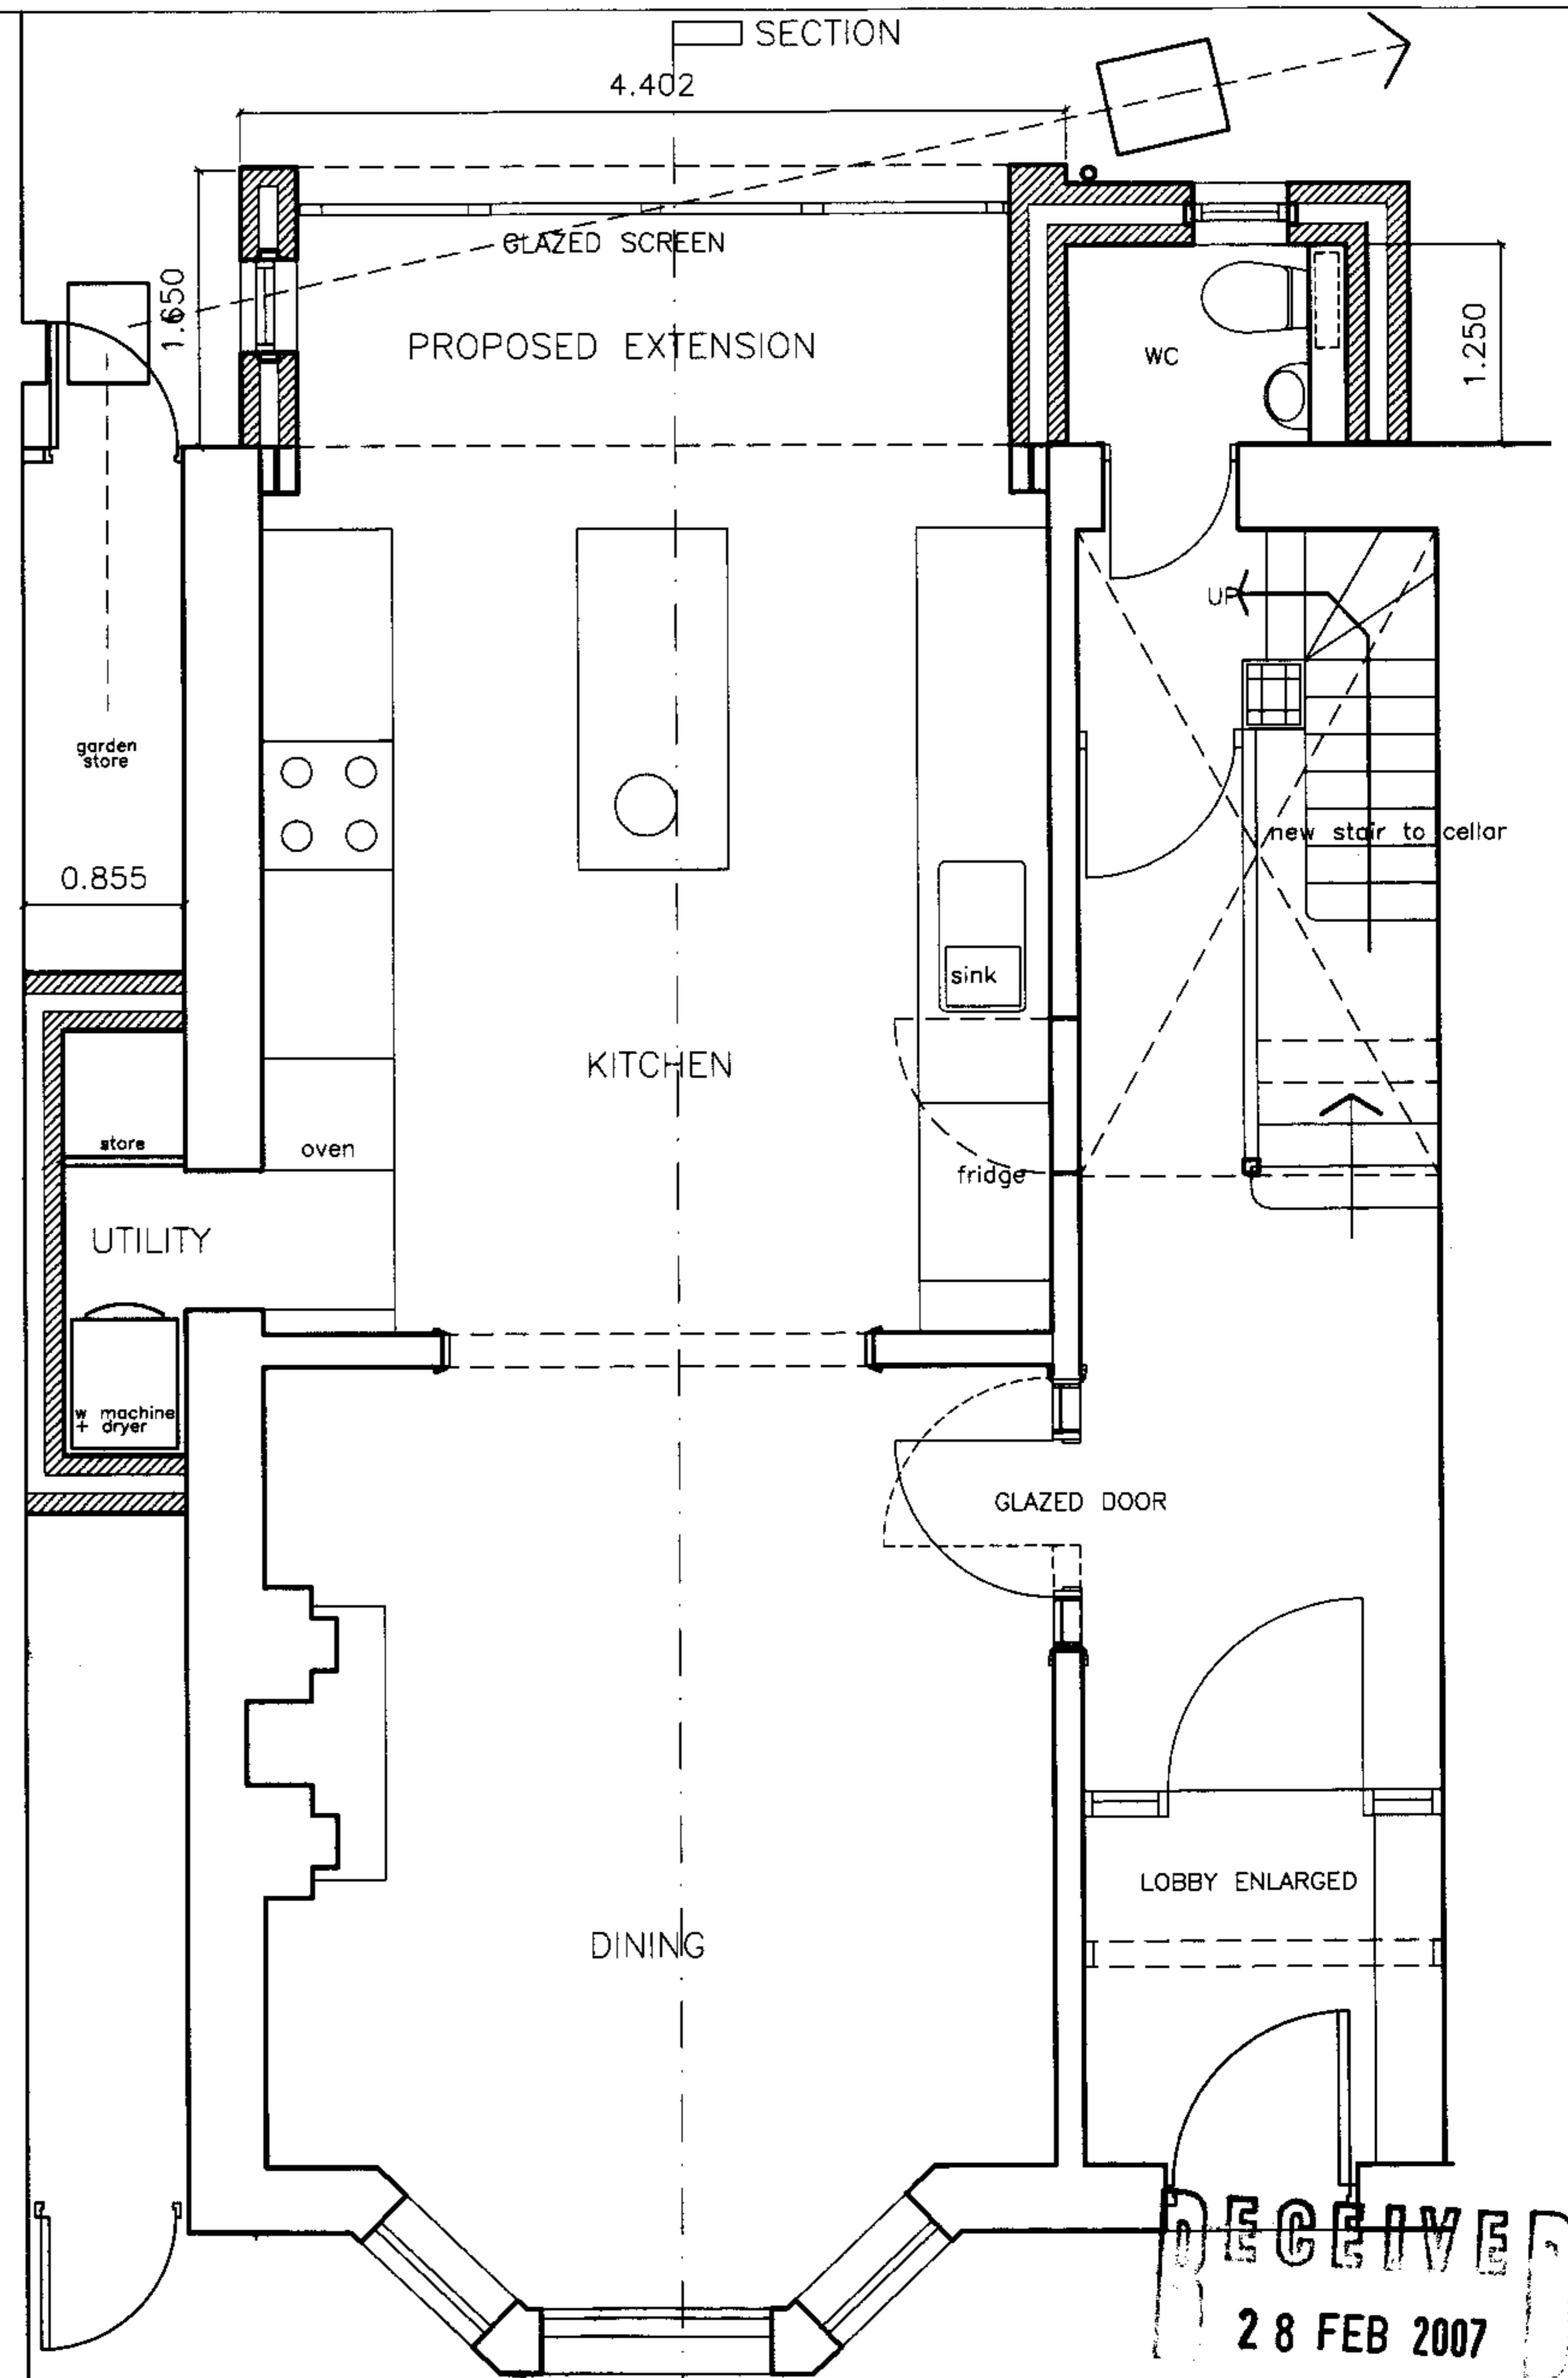

GROUND FLOOR AS PROPOSED


SCALE 1:50 @ a3

JOHN MOORE RIBA


DWG NO Z-1A

REVISED 19.02.07

RECEIVED 28 FEB 2007

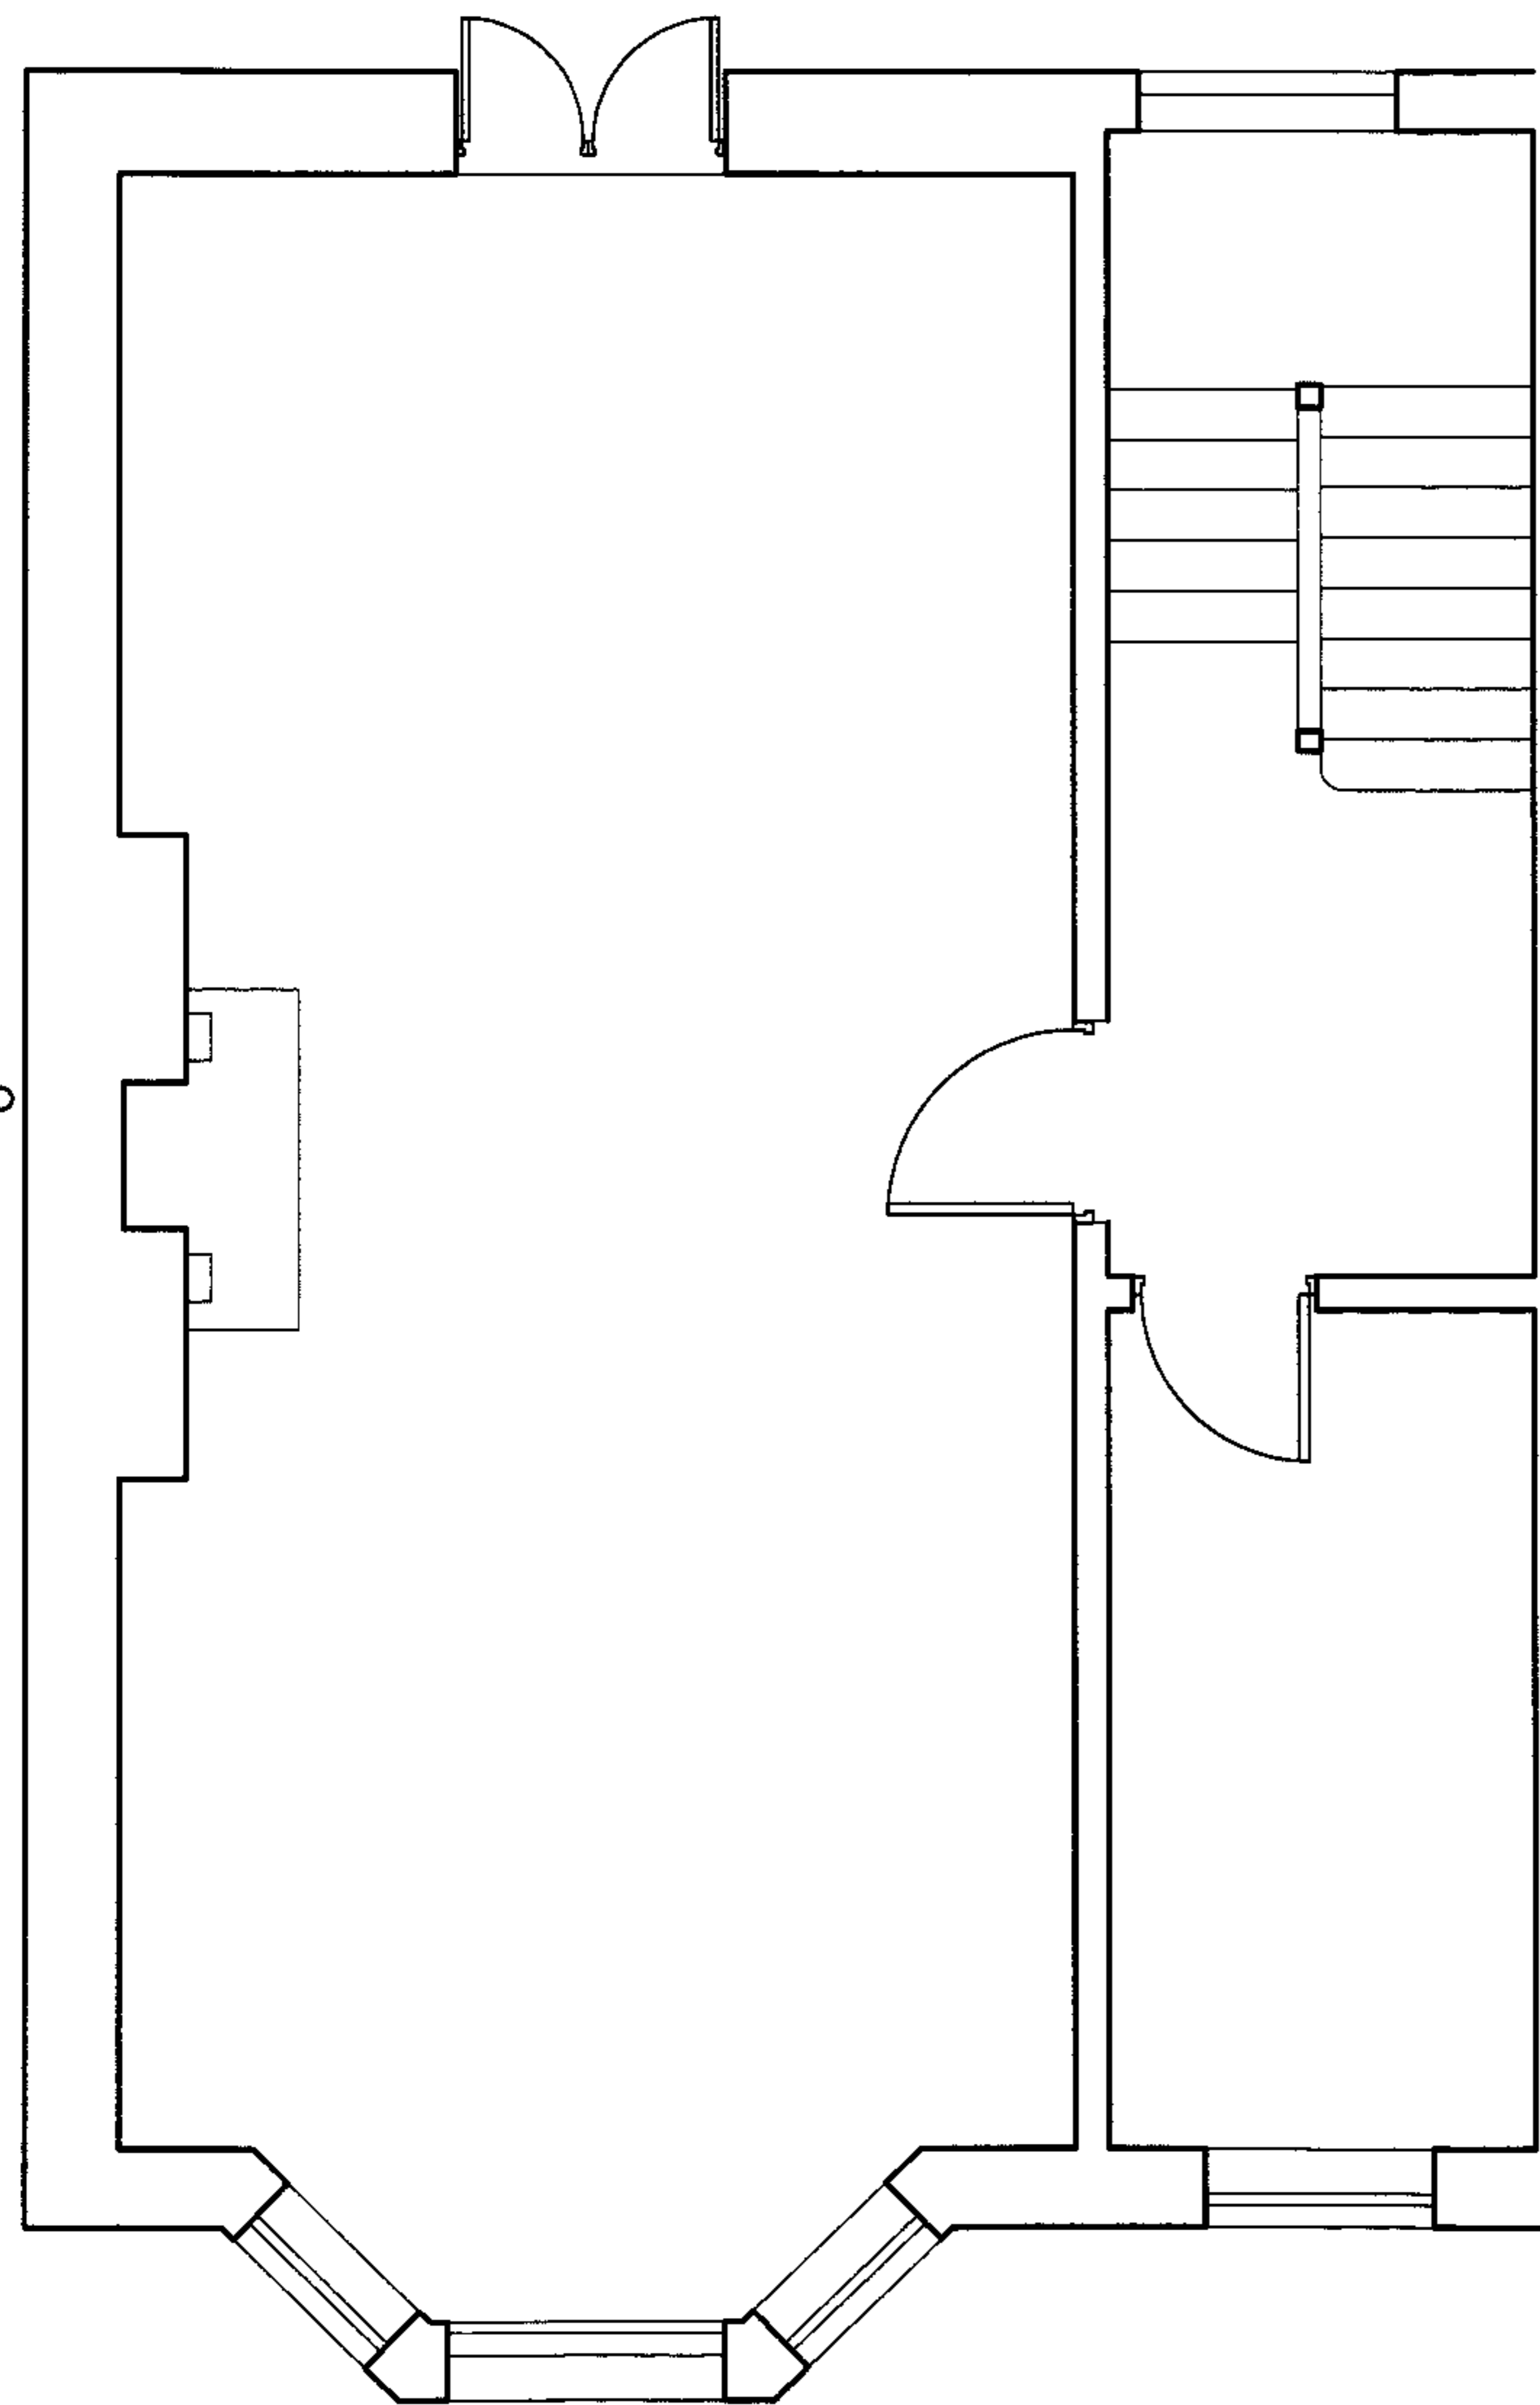

FIRST FLOOR AS EXISTING

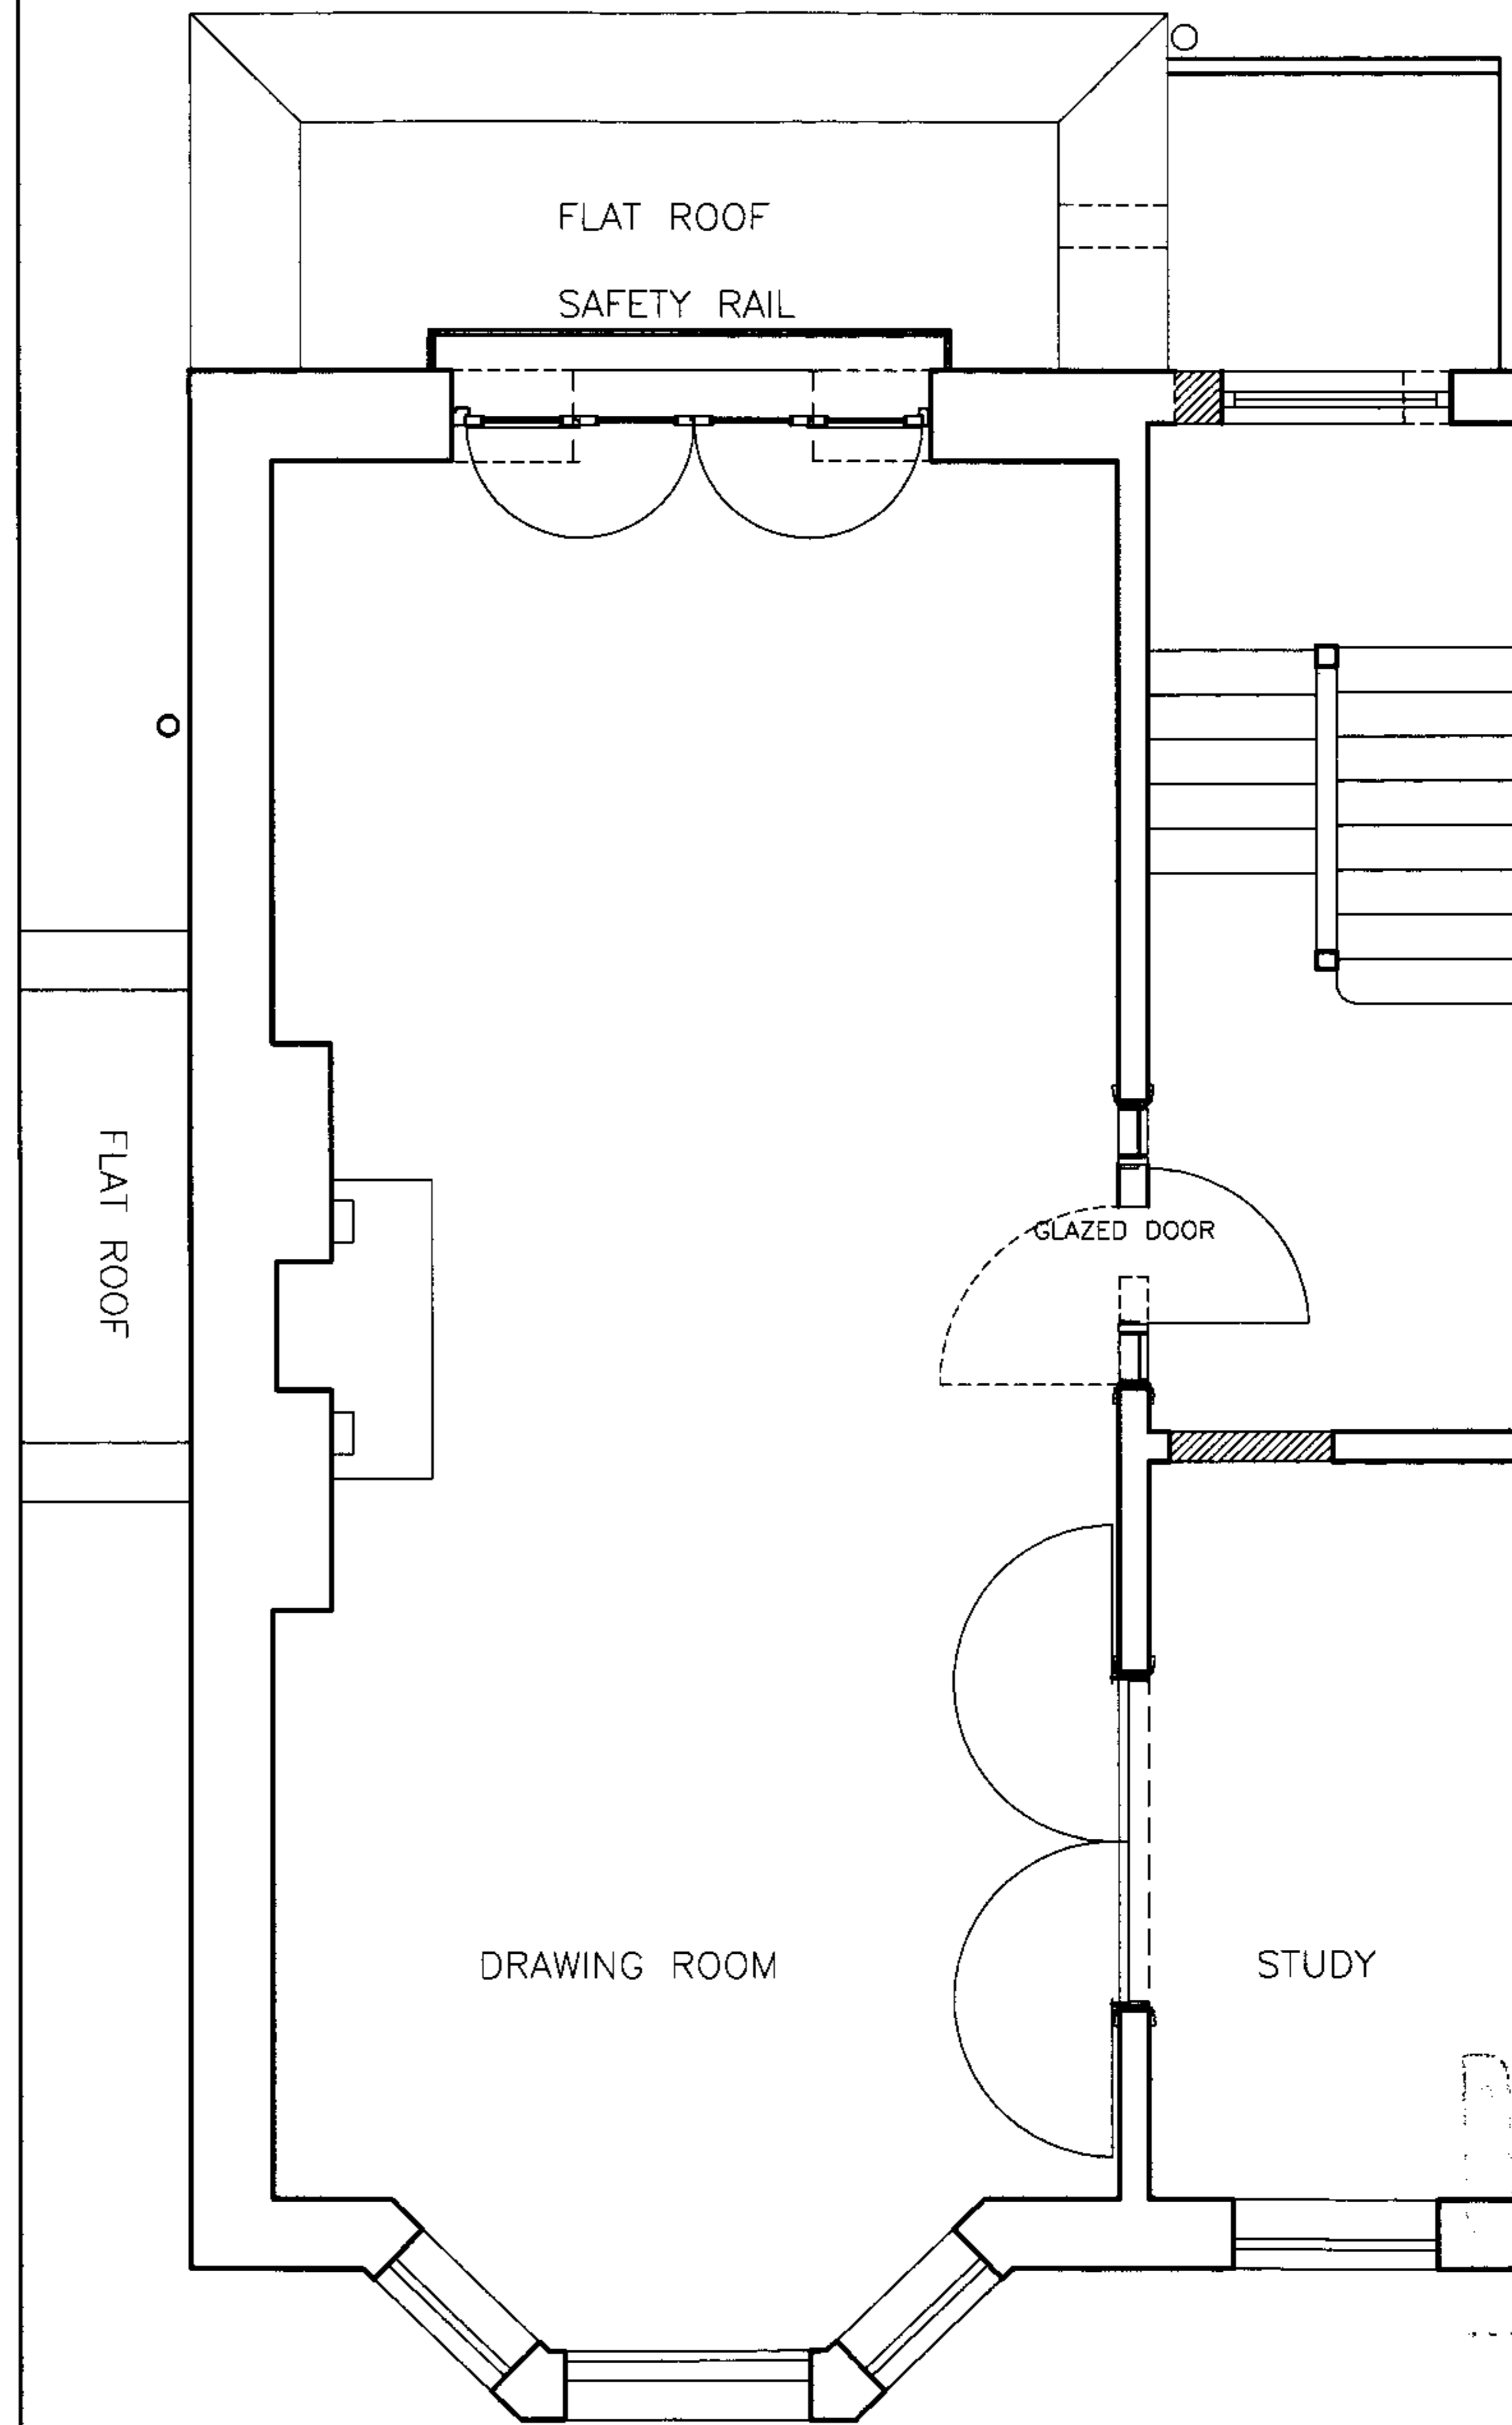


FIRST FLOOR AS PROPOSED

RECEIVED
28 FEB 2007


DWG NO Z-2A

24A SOUTH HILL PARK GARDENS NW3

SCALE 1:50 @ a3 JOHN MOORE RIBA REVISED 19.02.07

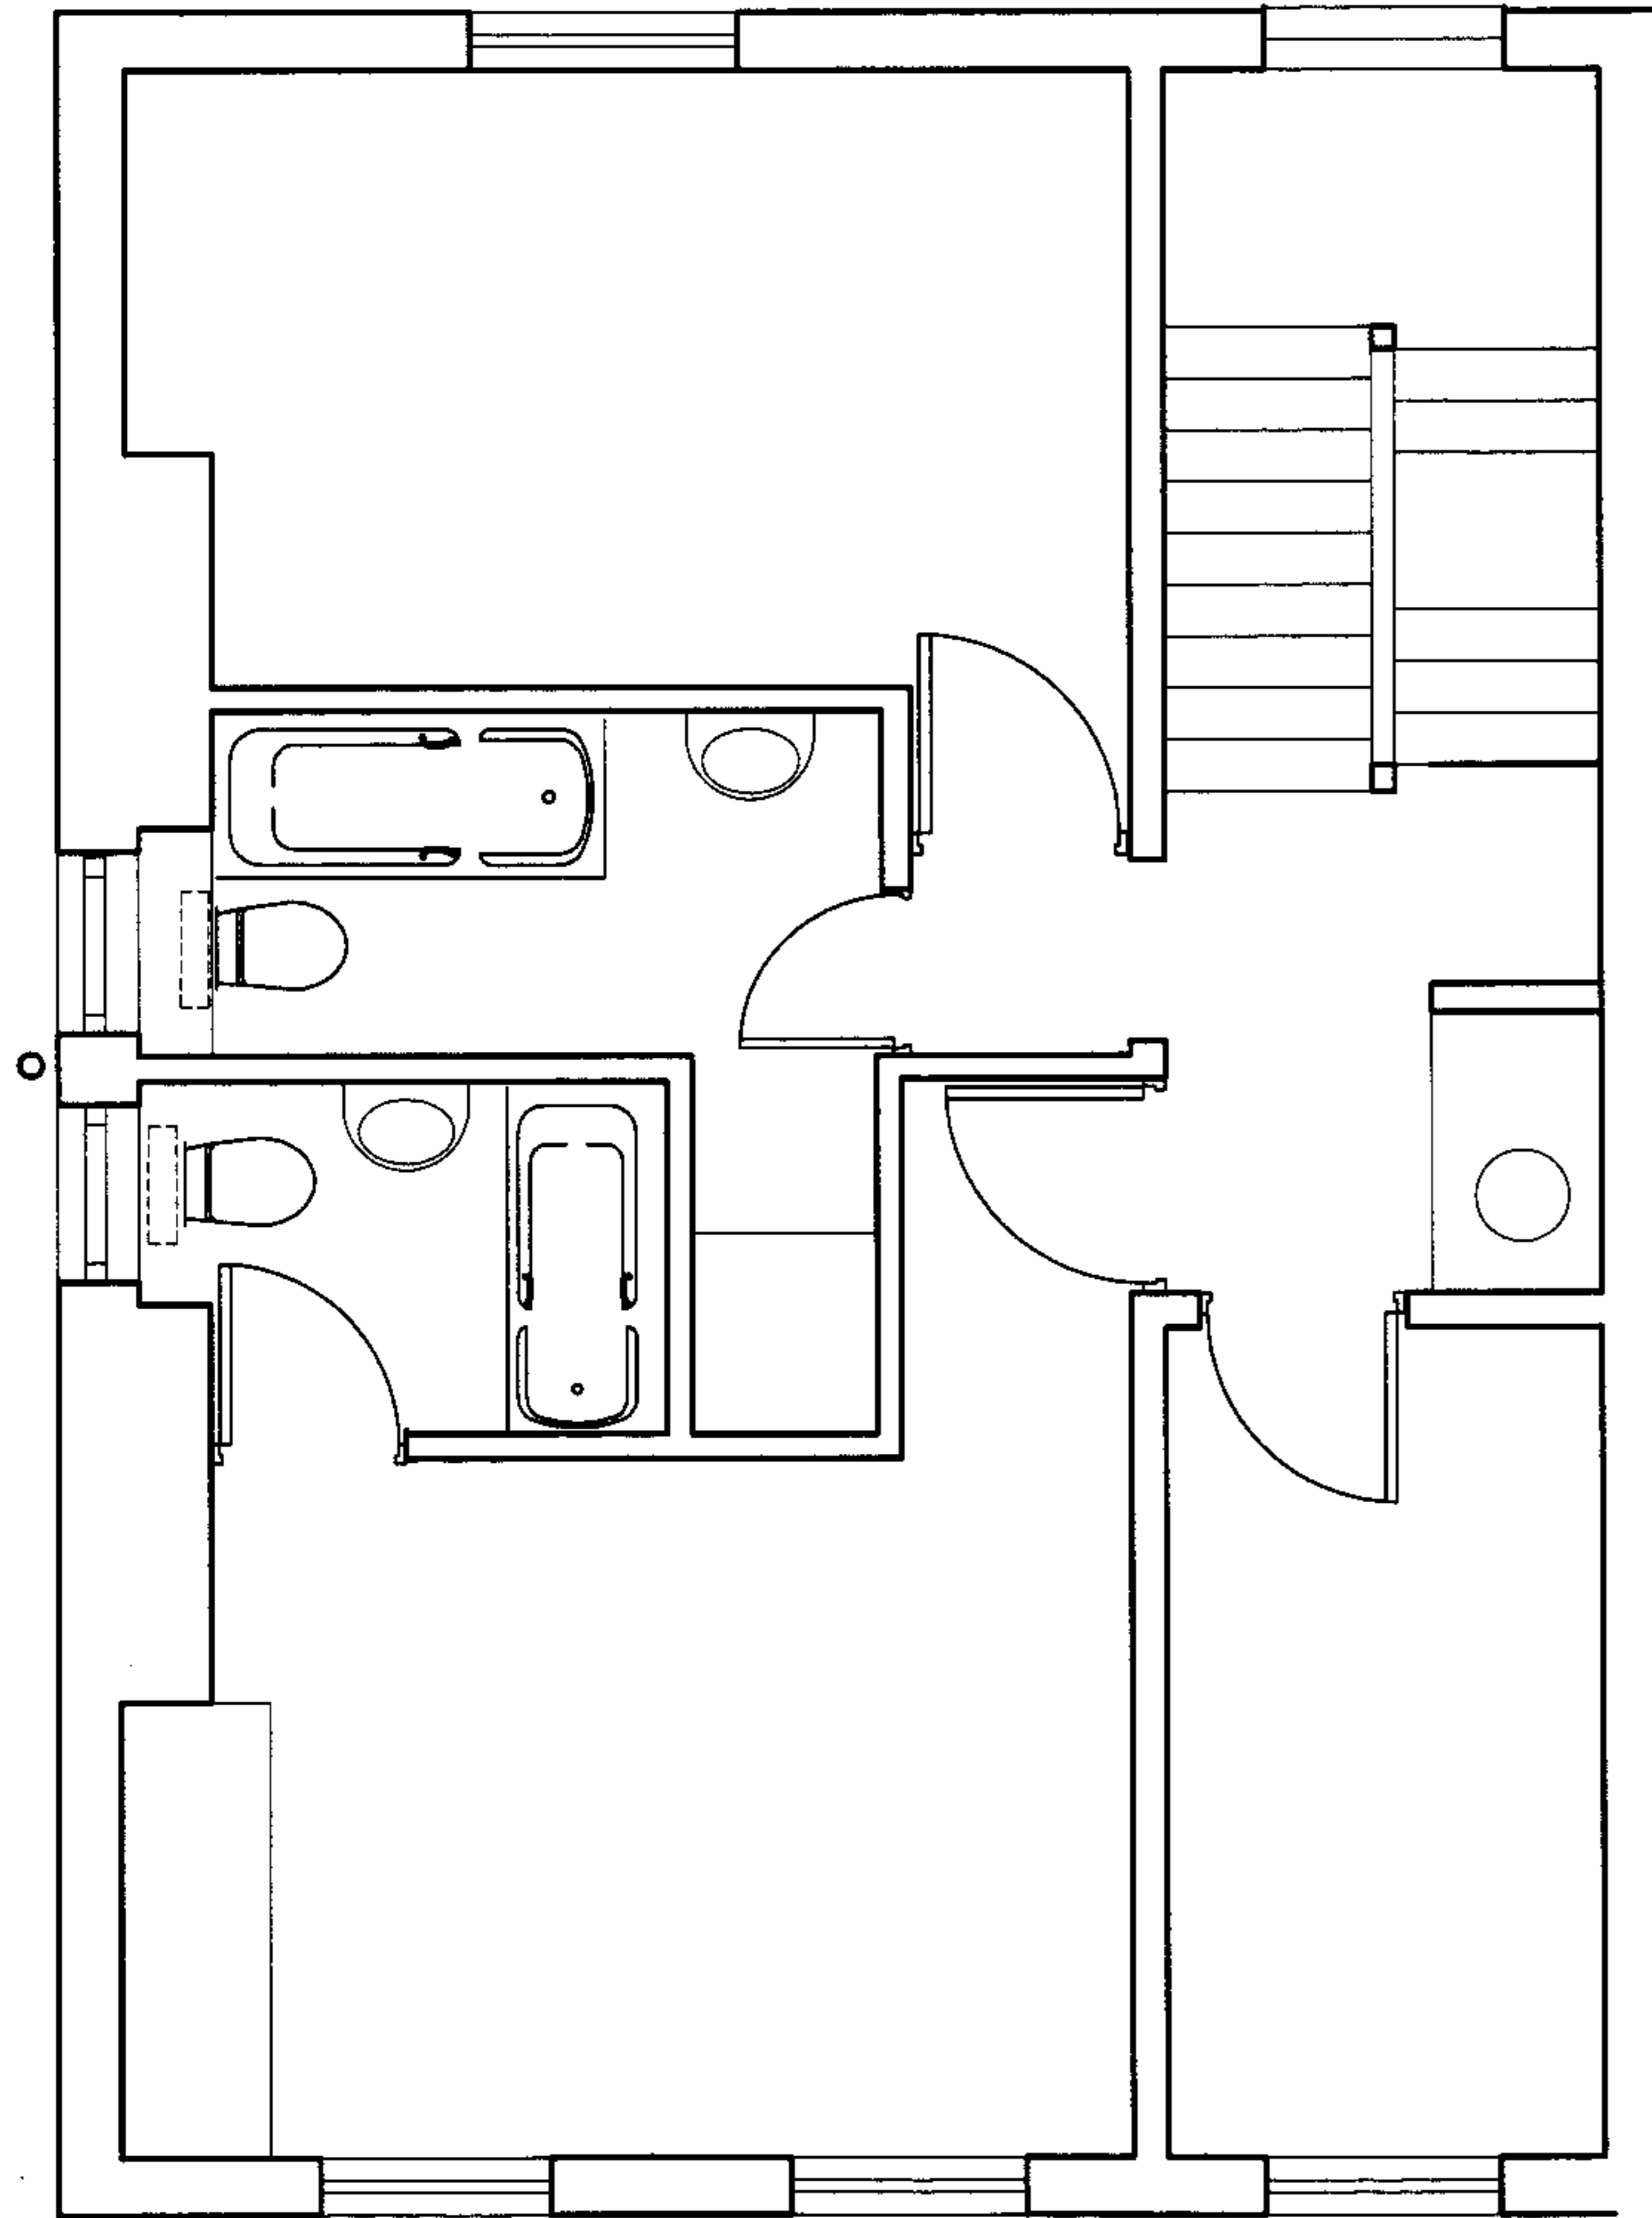


SECOND FLOOR AS EXISTING

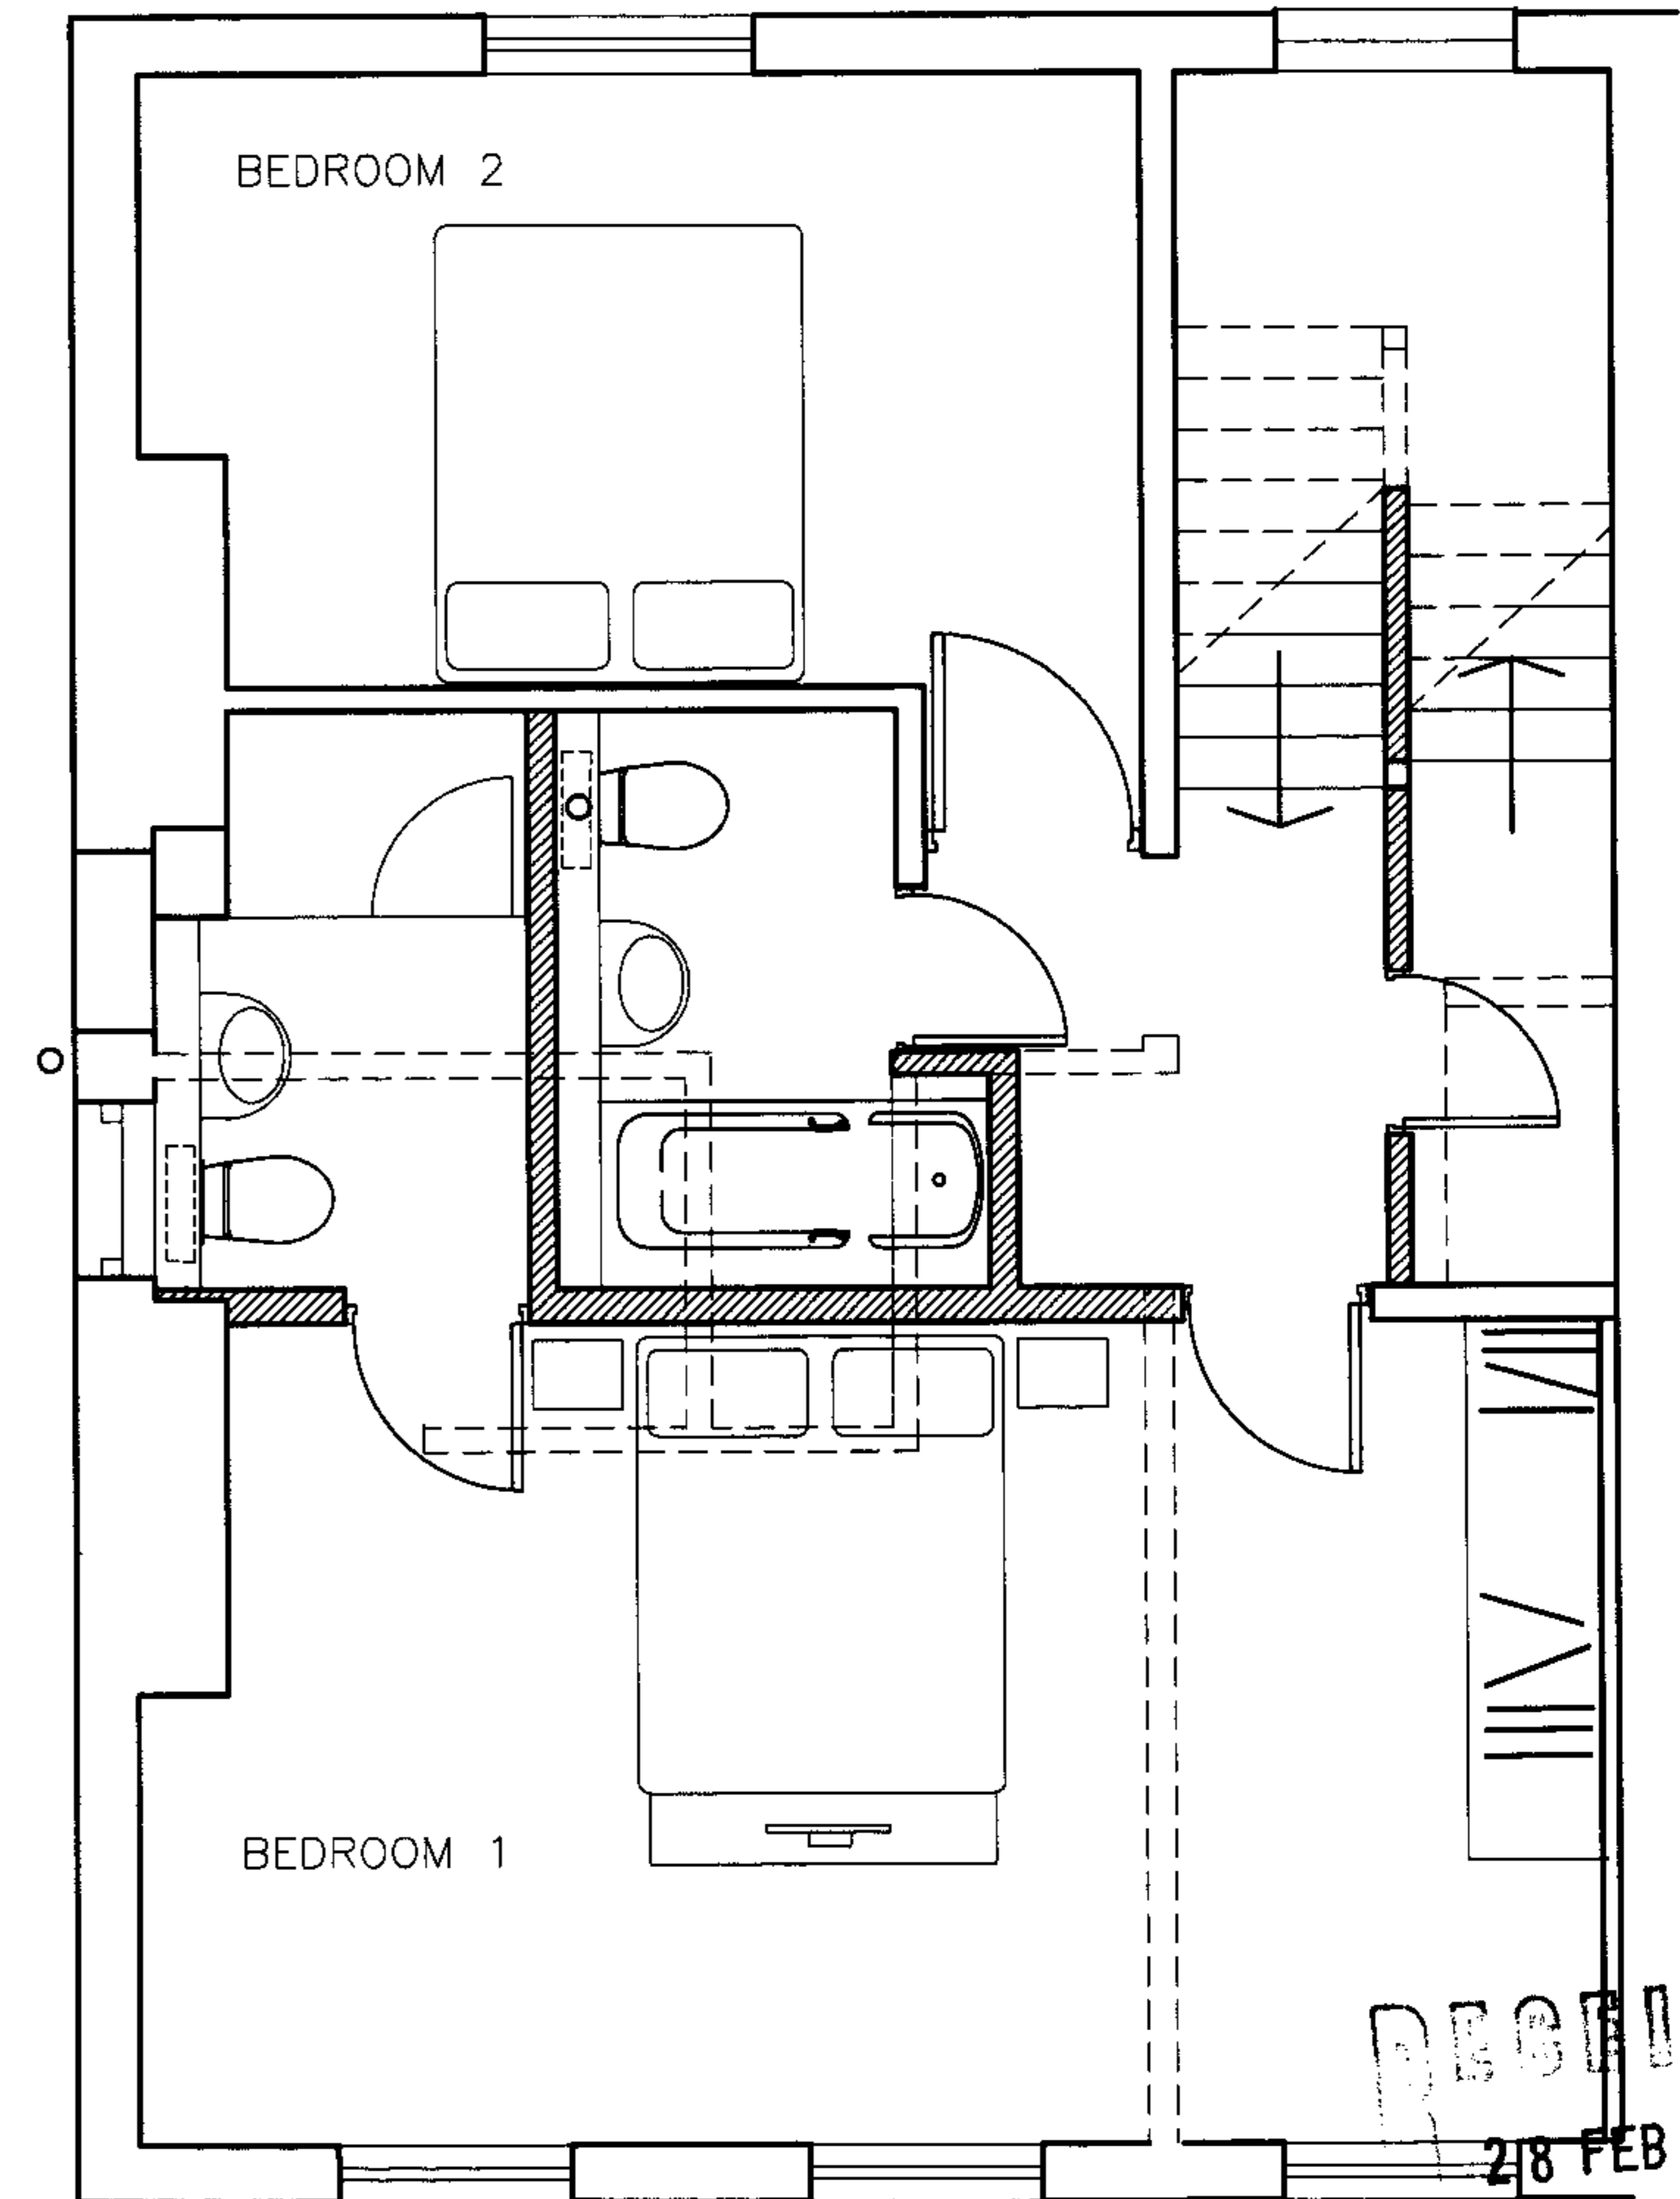


SECOND FLOOR AS PROPOSED

RECEIVED
28 FEB 2007

DWG NO Z-3A

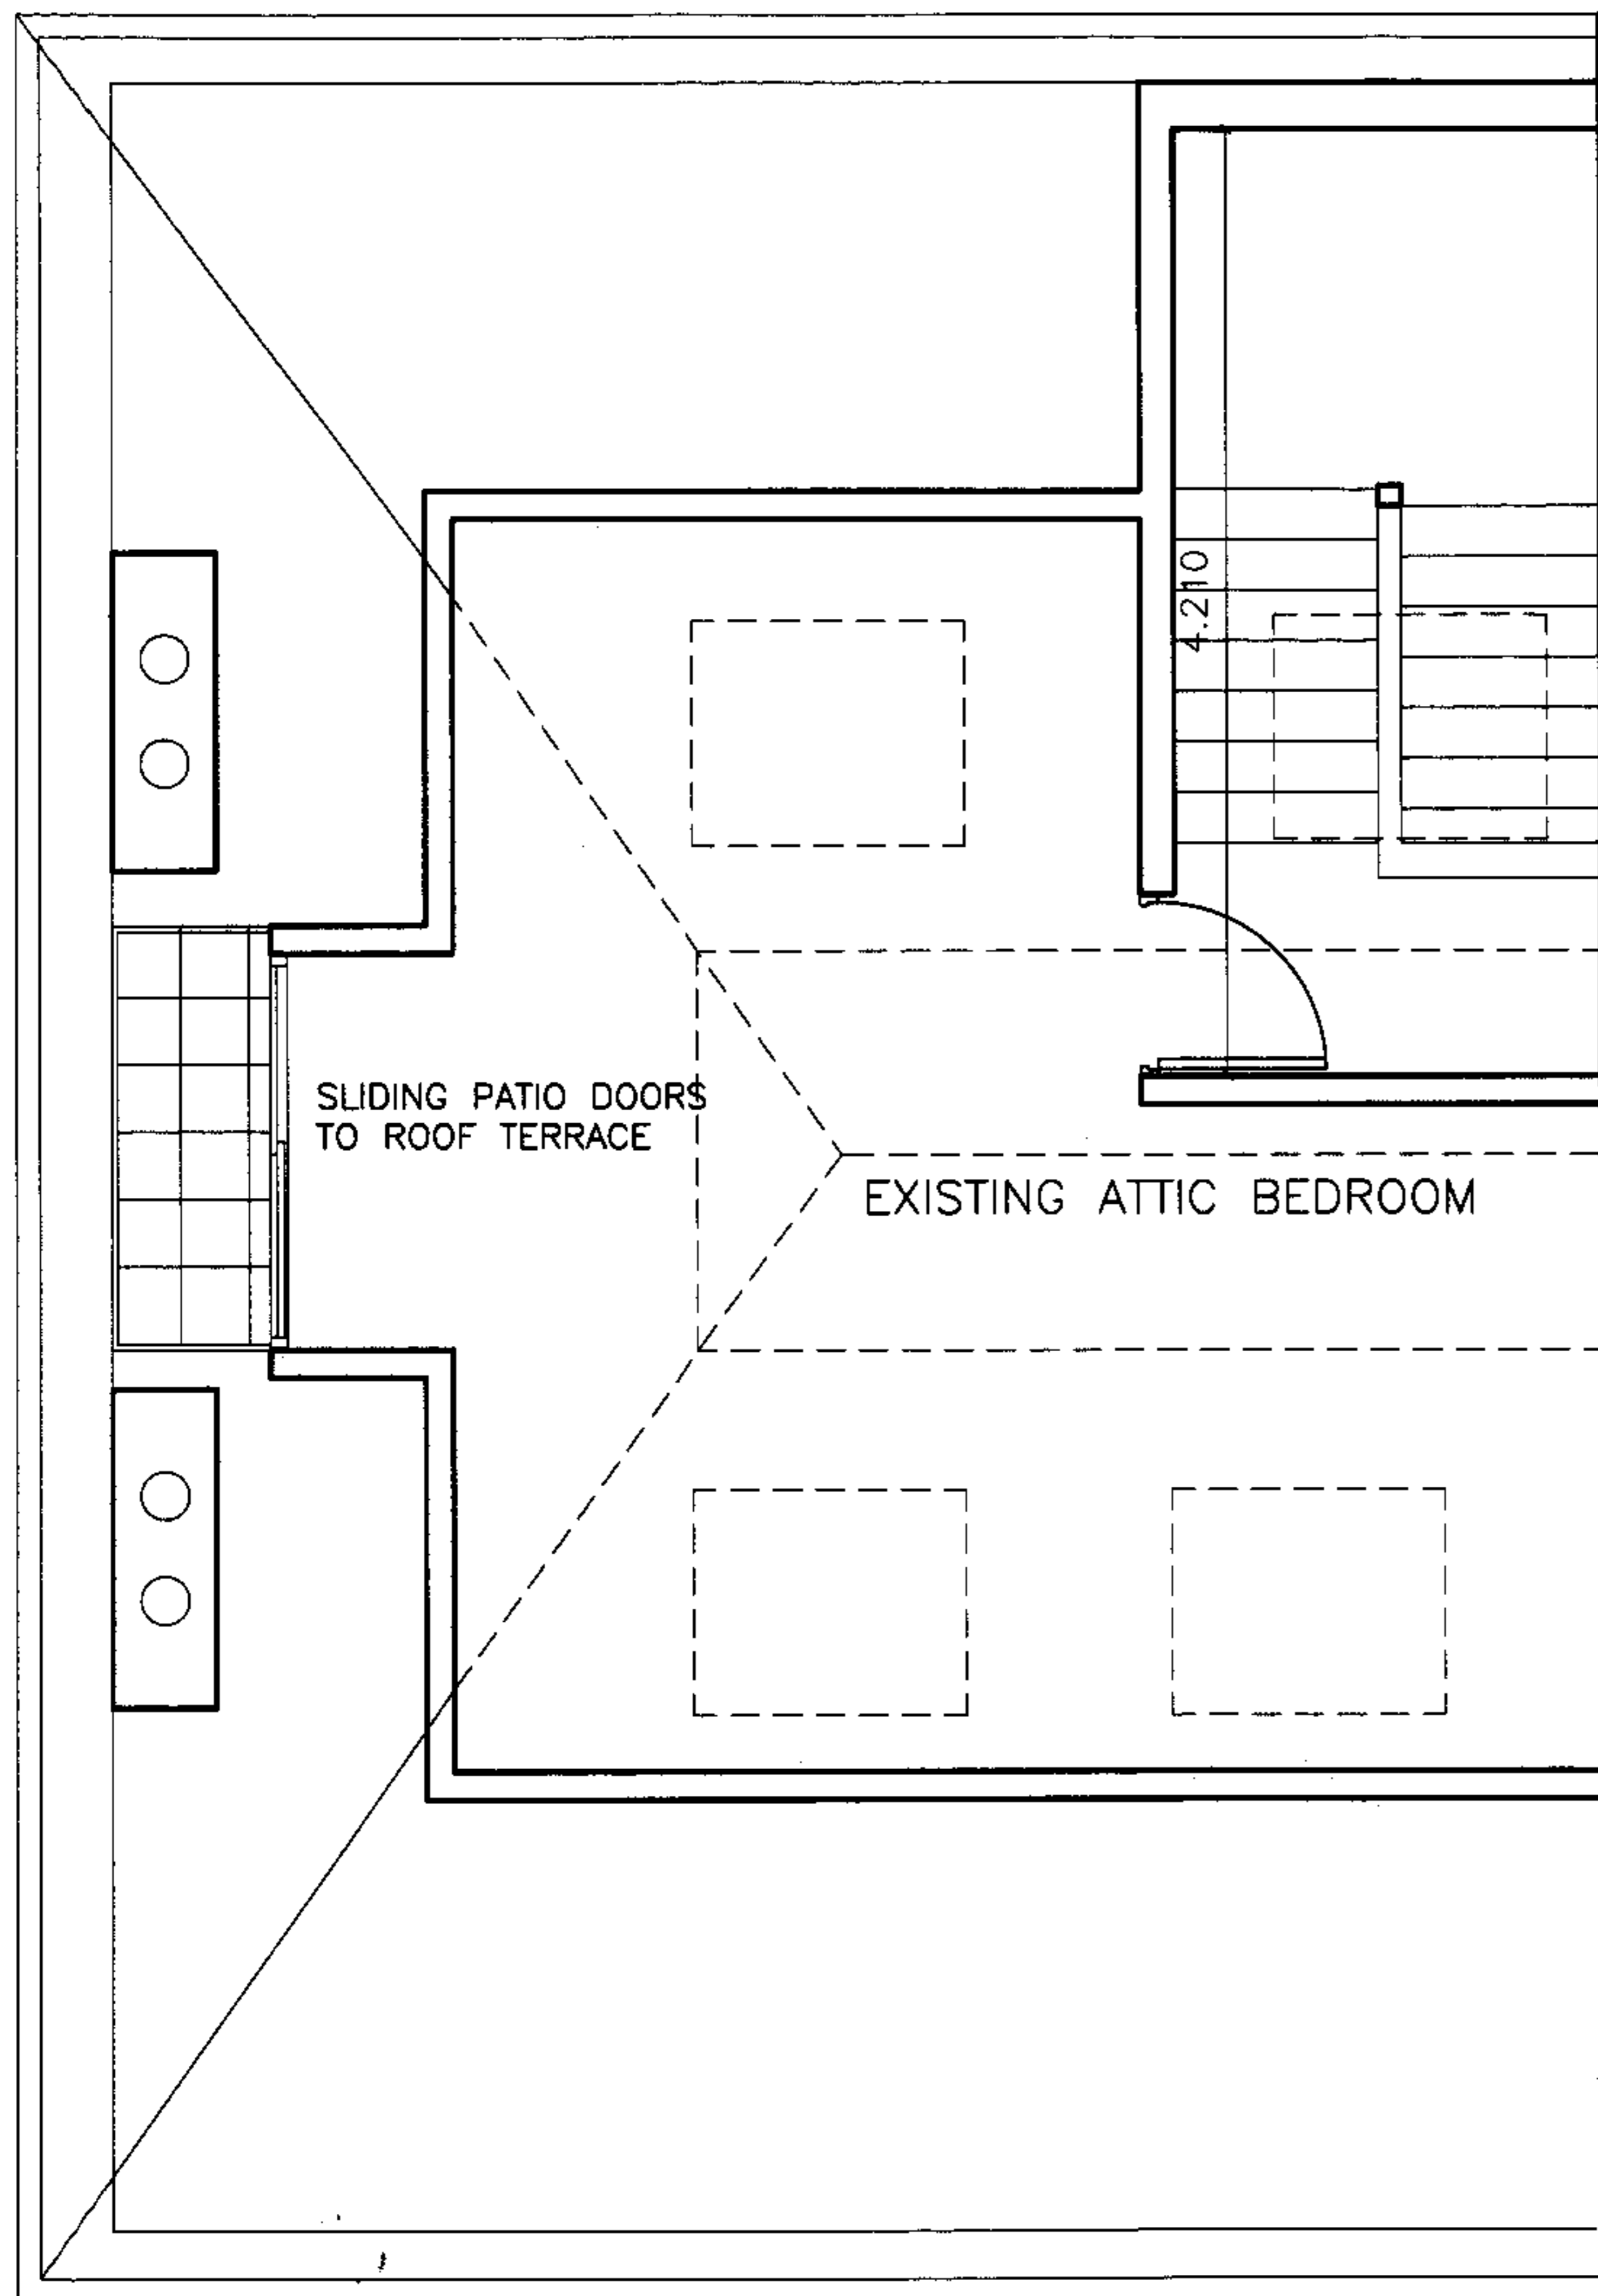

THIRD FLOOR AS EXISTING

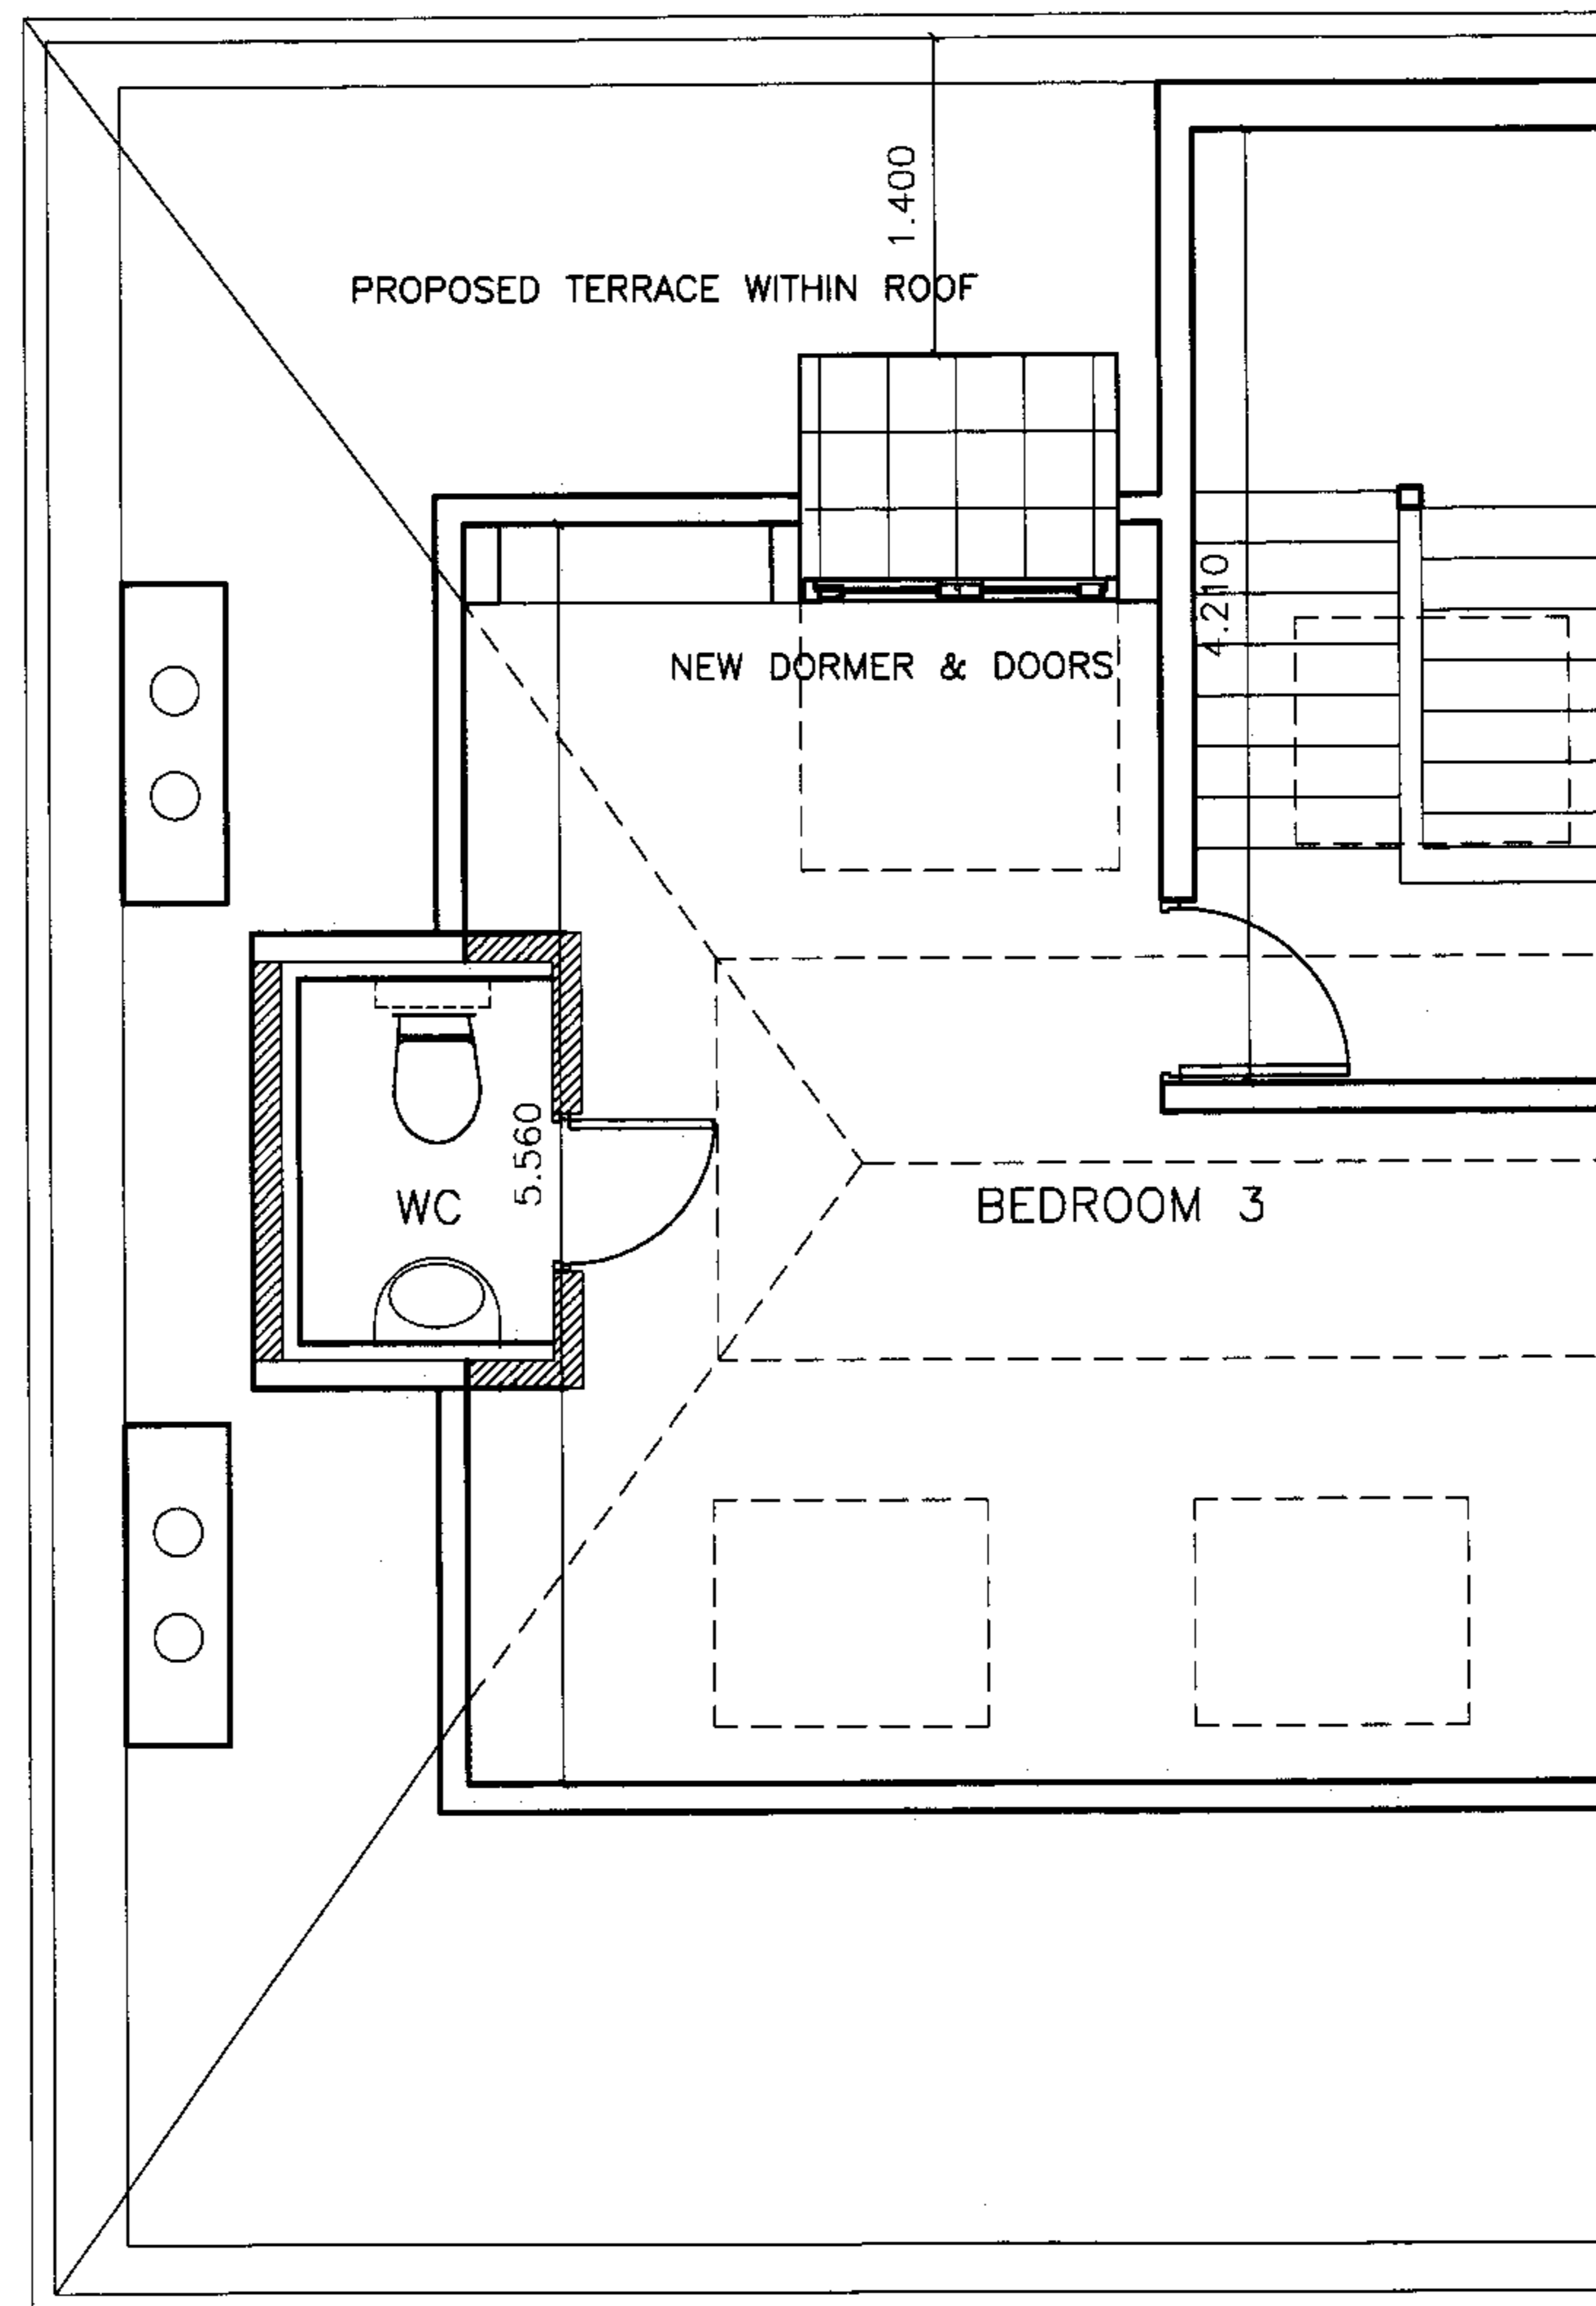

THIRD FLOOR AS PROPOSED

RECEIVED
28 FEB 2007


DWG NO Z-4A

24A SOUTH HILL PARK GARDENS NW3

SCALE 1:50 @ a3

JOHN MOORE RIBA

REVISED
19.02.07

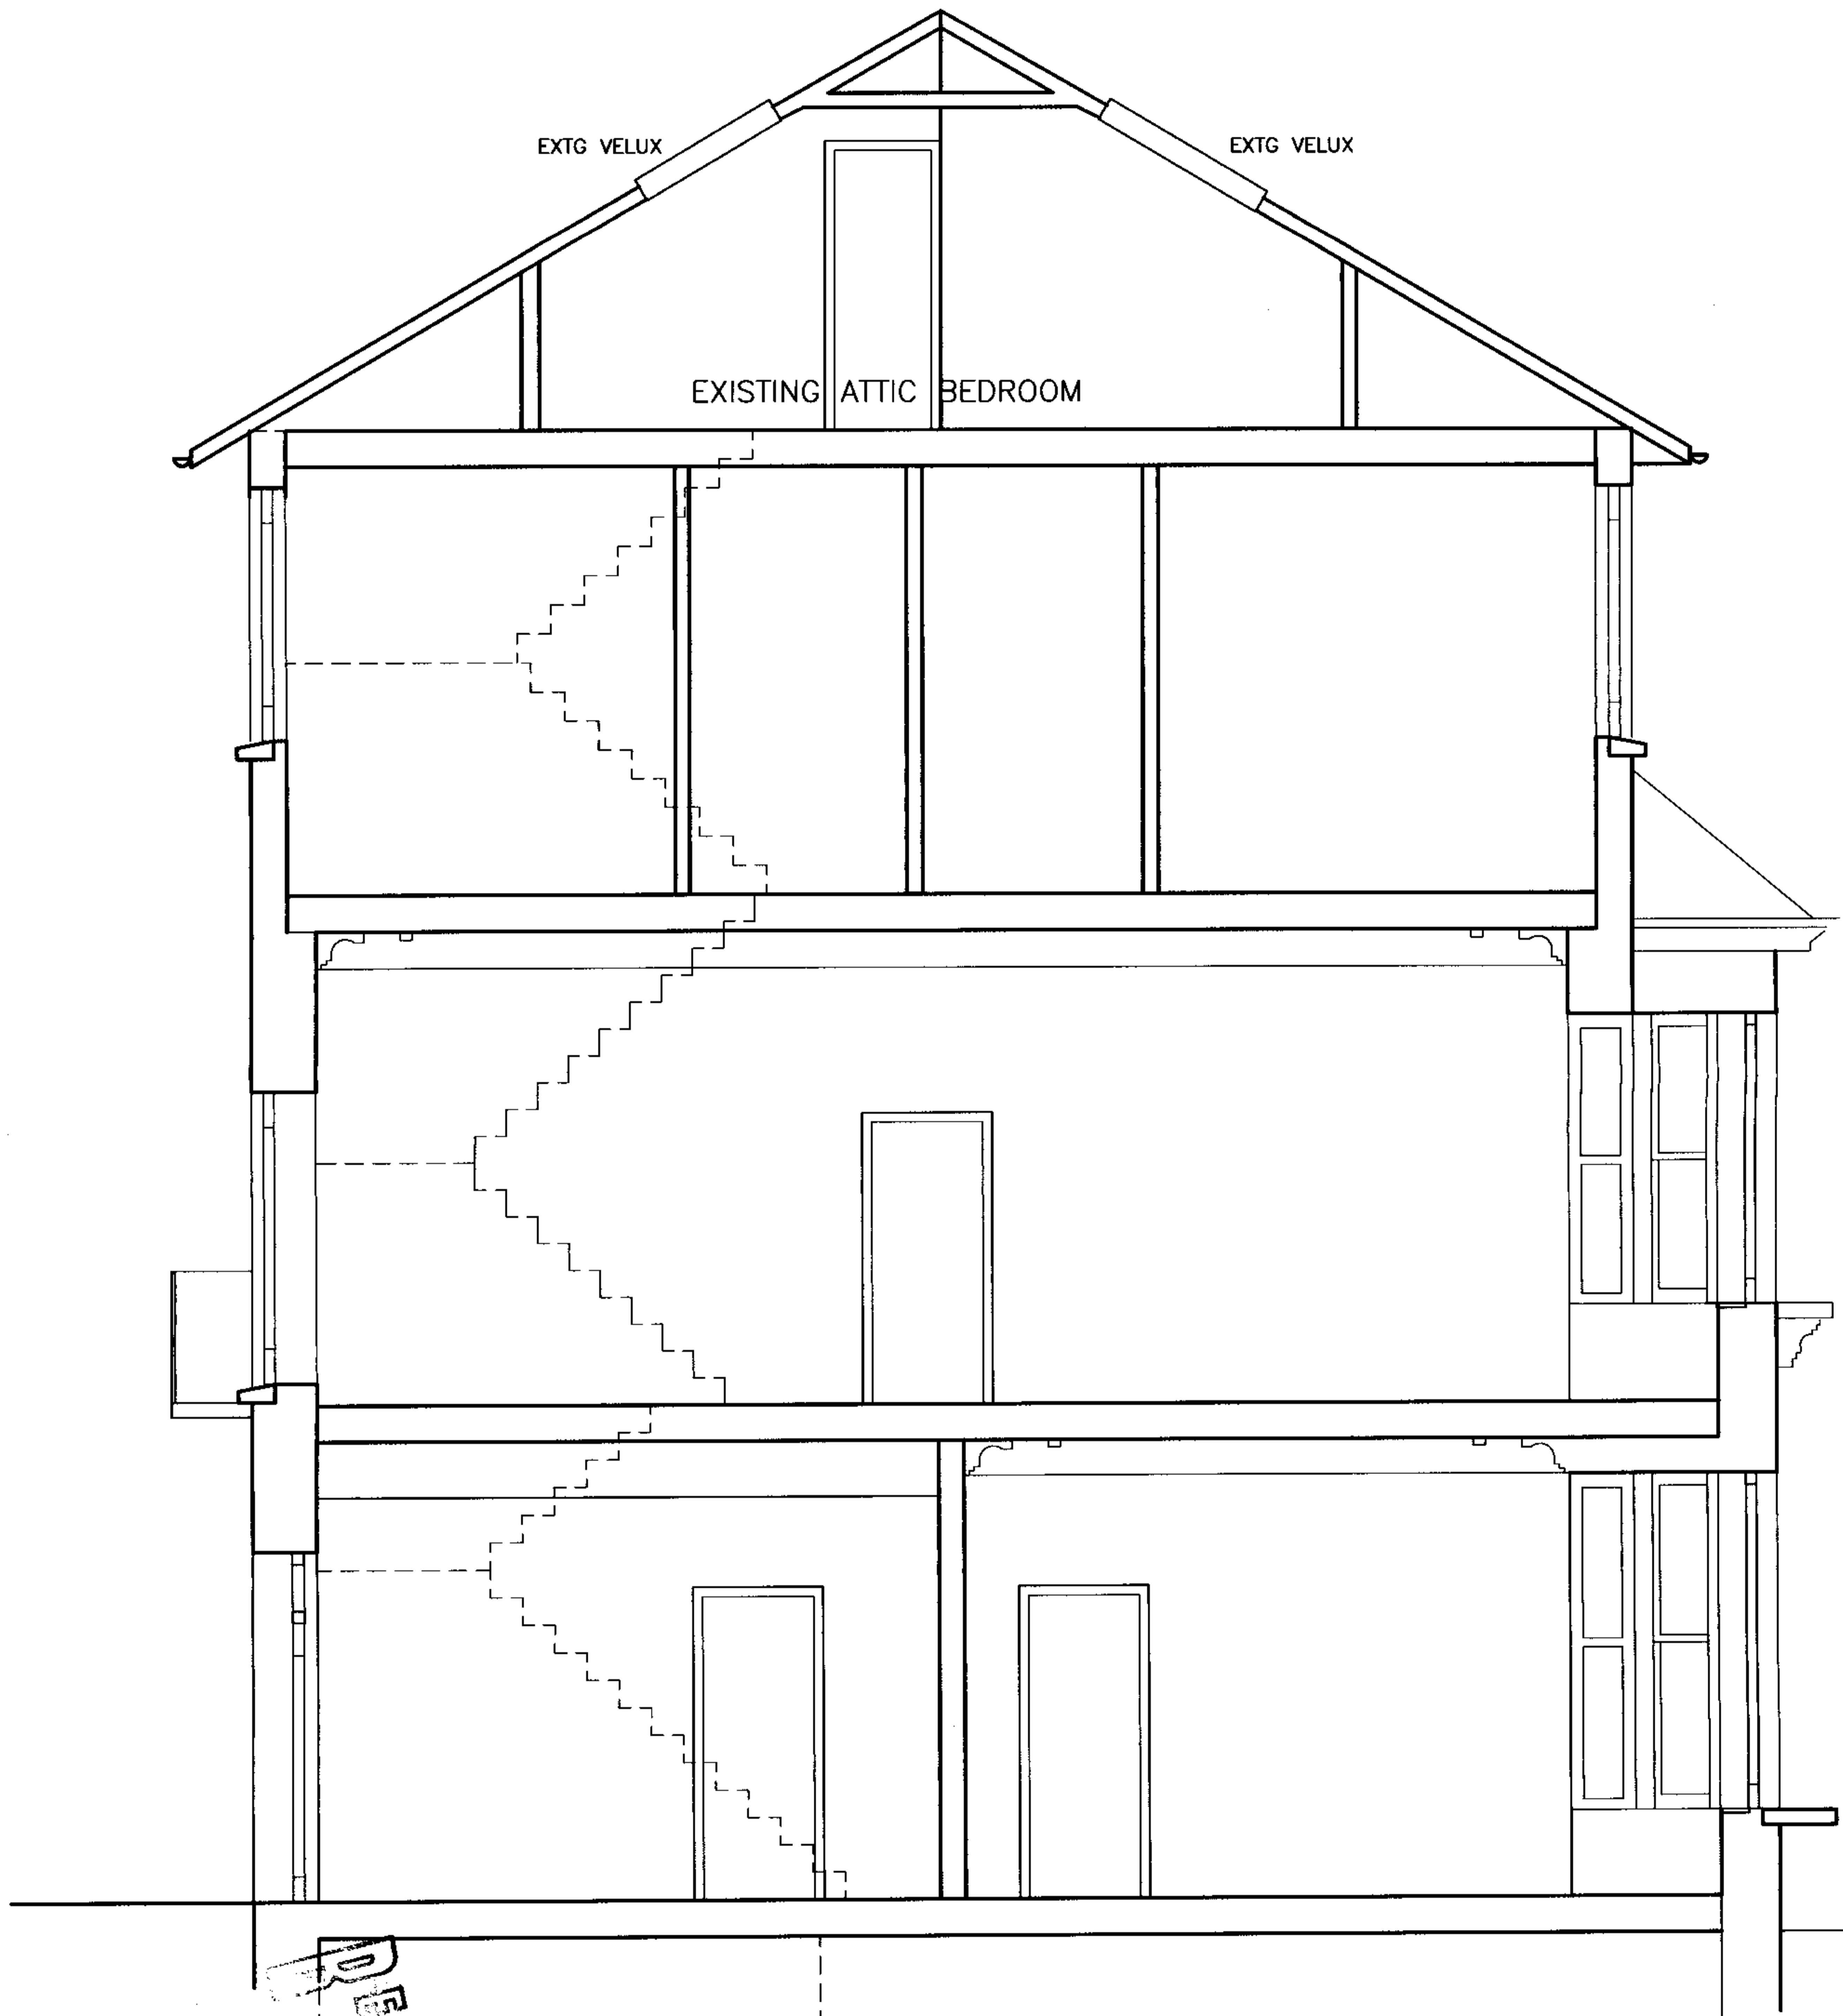

SECTION AS EXISTING


DECEMBER
28 FEB 2007

DWG NO Z-5A

24A SOUTH HILL PARK GARDENS NW3

SCALE 1:50 @ a3

JOHN MOORE RIBA REVISED 19.02.07

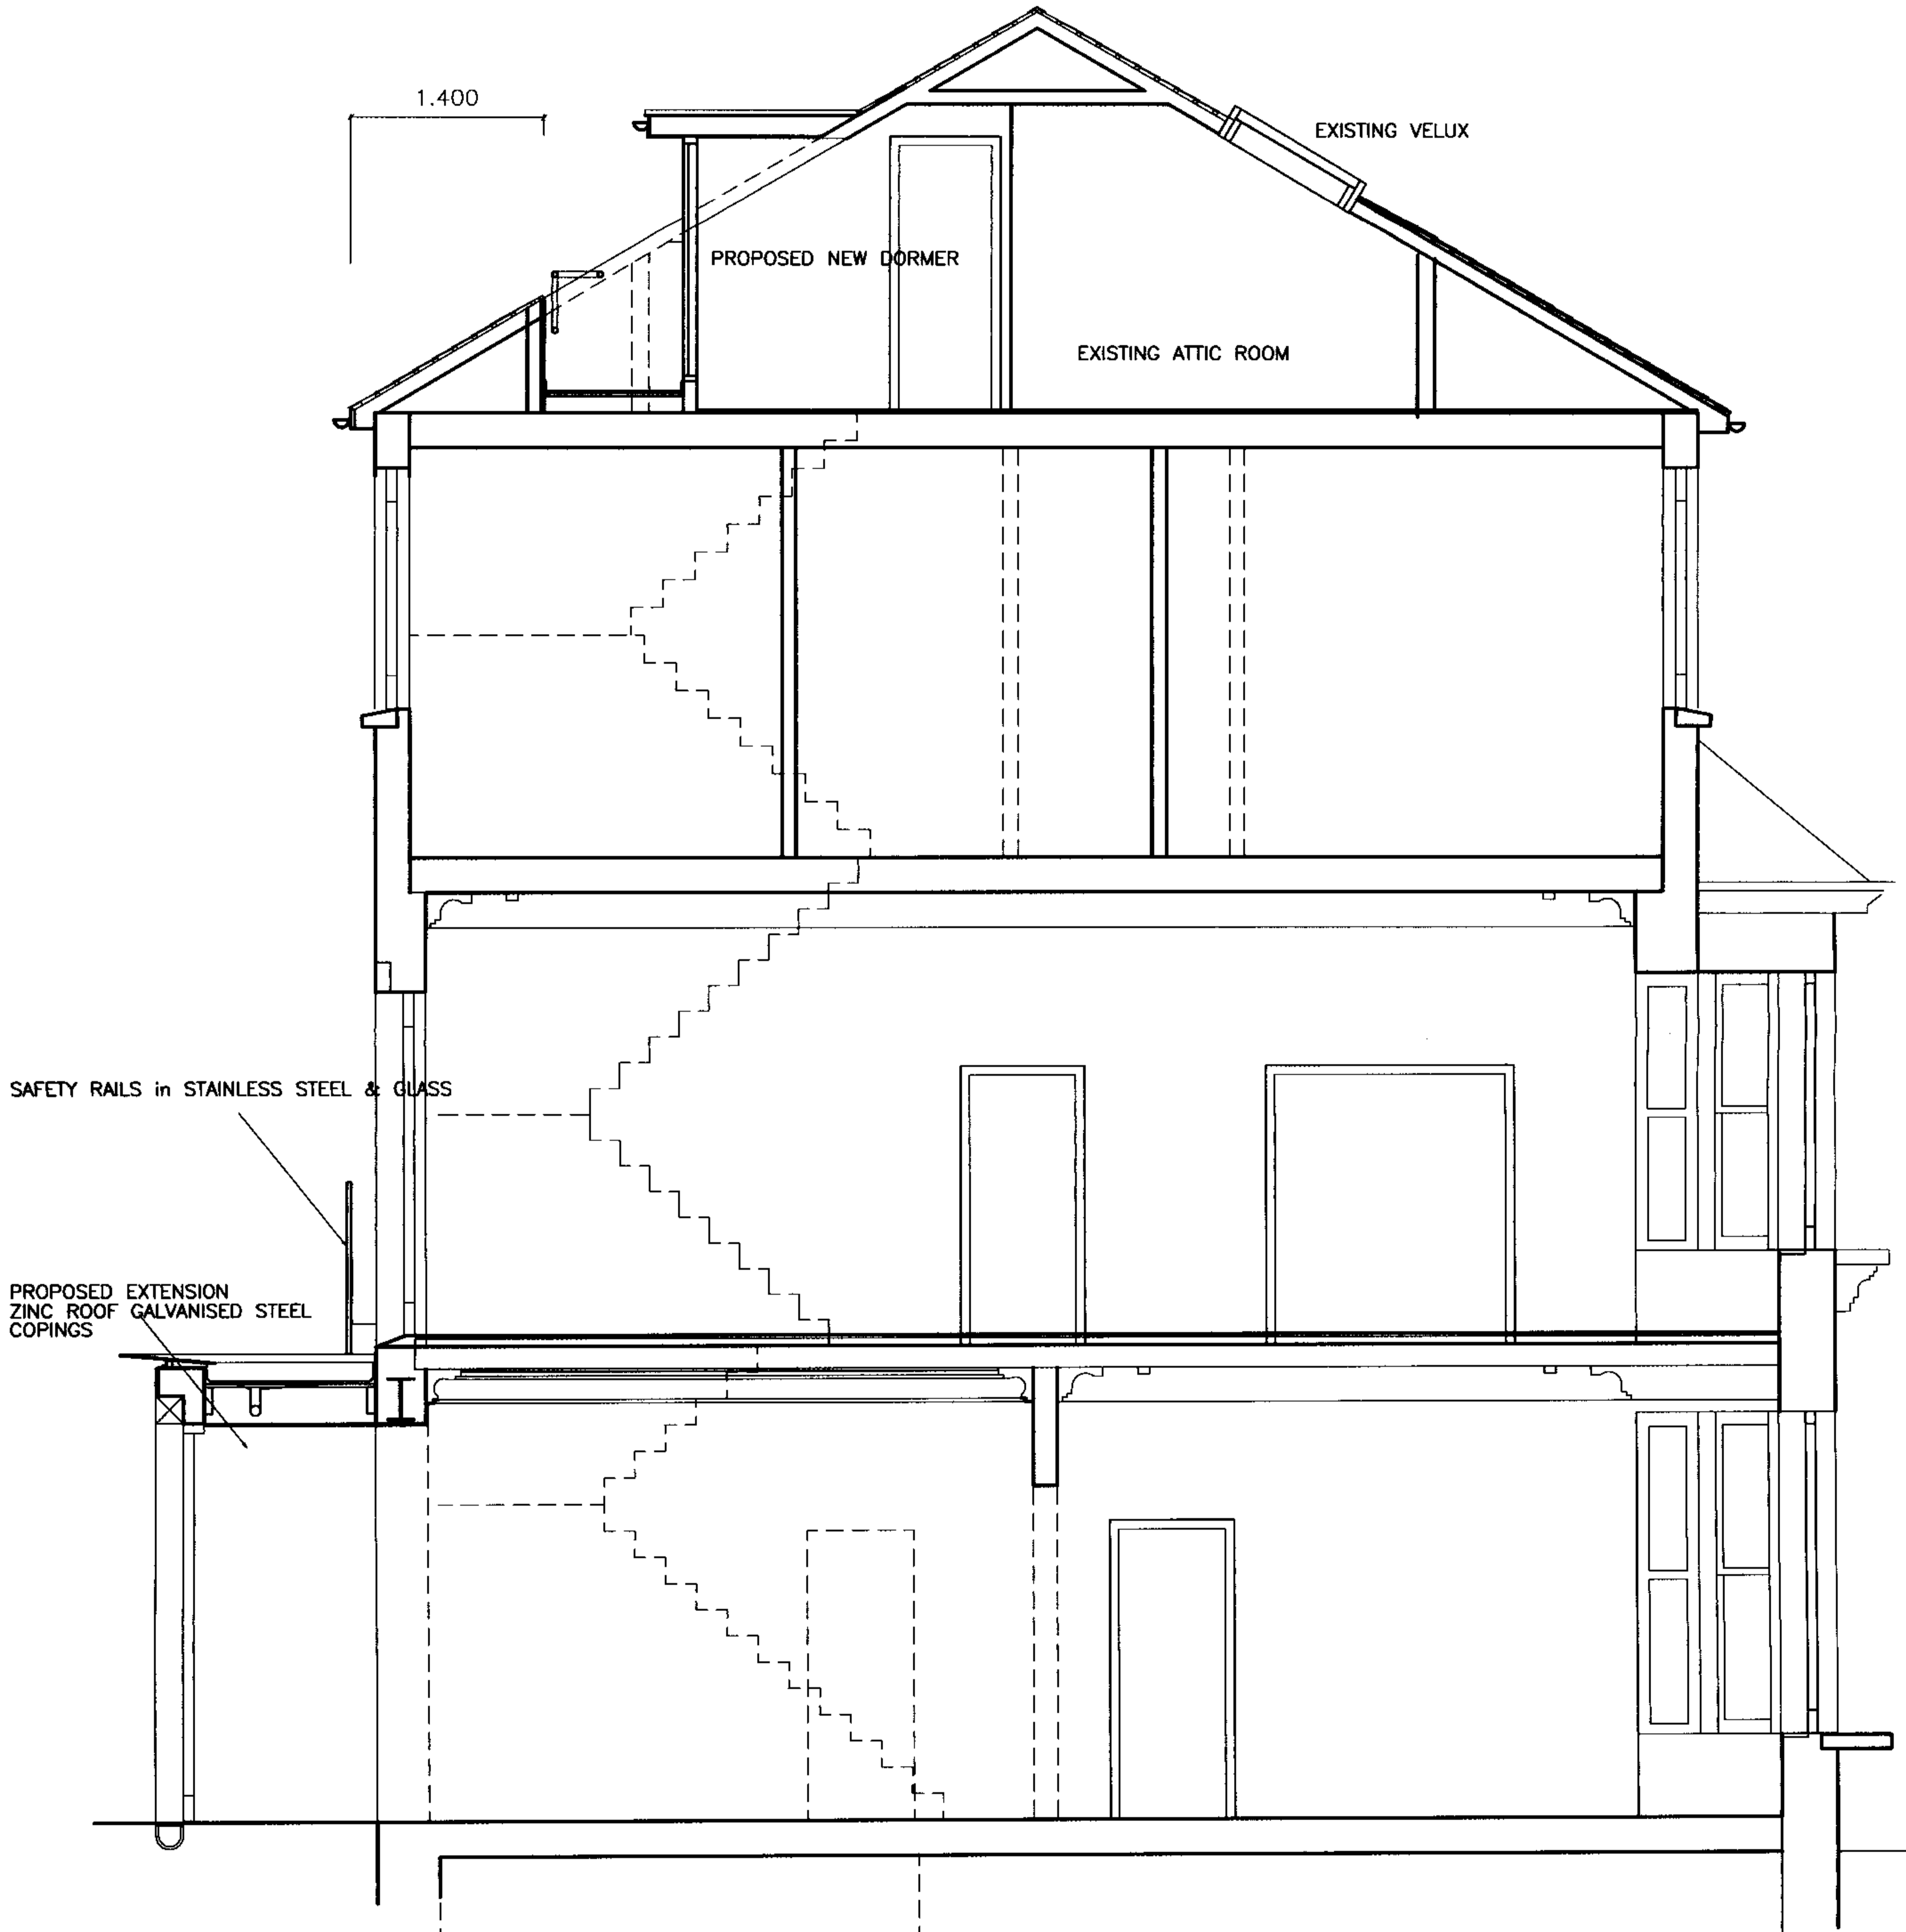

SECTION AS PROPOSED

REC'D
28 FEB 2007

DWG NO Z-6A

24A SOUTH HILL PARK GARDENS NW3
SCALE 1:50 @ a3

JOHN MOORE RIBA

REVISED
19.02.07

23

24A X 24B




FRONT ELEVATION AS EXISTING

NO CHANGE IS PROPOSED TO THE FRONT ELEVATION HOWEVER IT IS PROPOSED TO
 REPLACE THE EXISTING SINGLE GLAZED TIMBER SASH WINDOWS WITH IDENTICAL TIMBER
 DOUBLE-GLAZED BOX SASH WINDOWS. ALL PROFILES TO MATCH EXISTING

DWG NO Z-7A

24A SOUTH HILL PARK GARDENS NW3
 SCALE 1:50 @ a3

JOHN MOORE RIBA
 REVISED 19.02.07

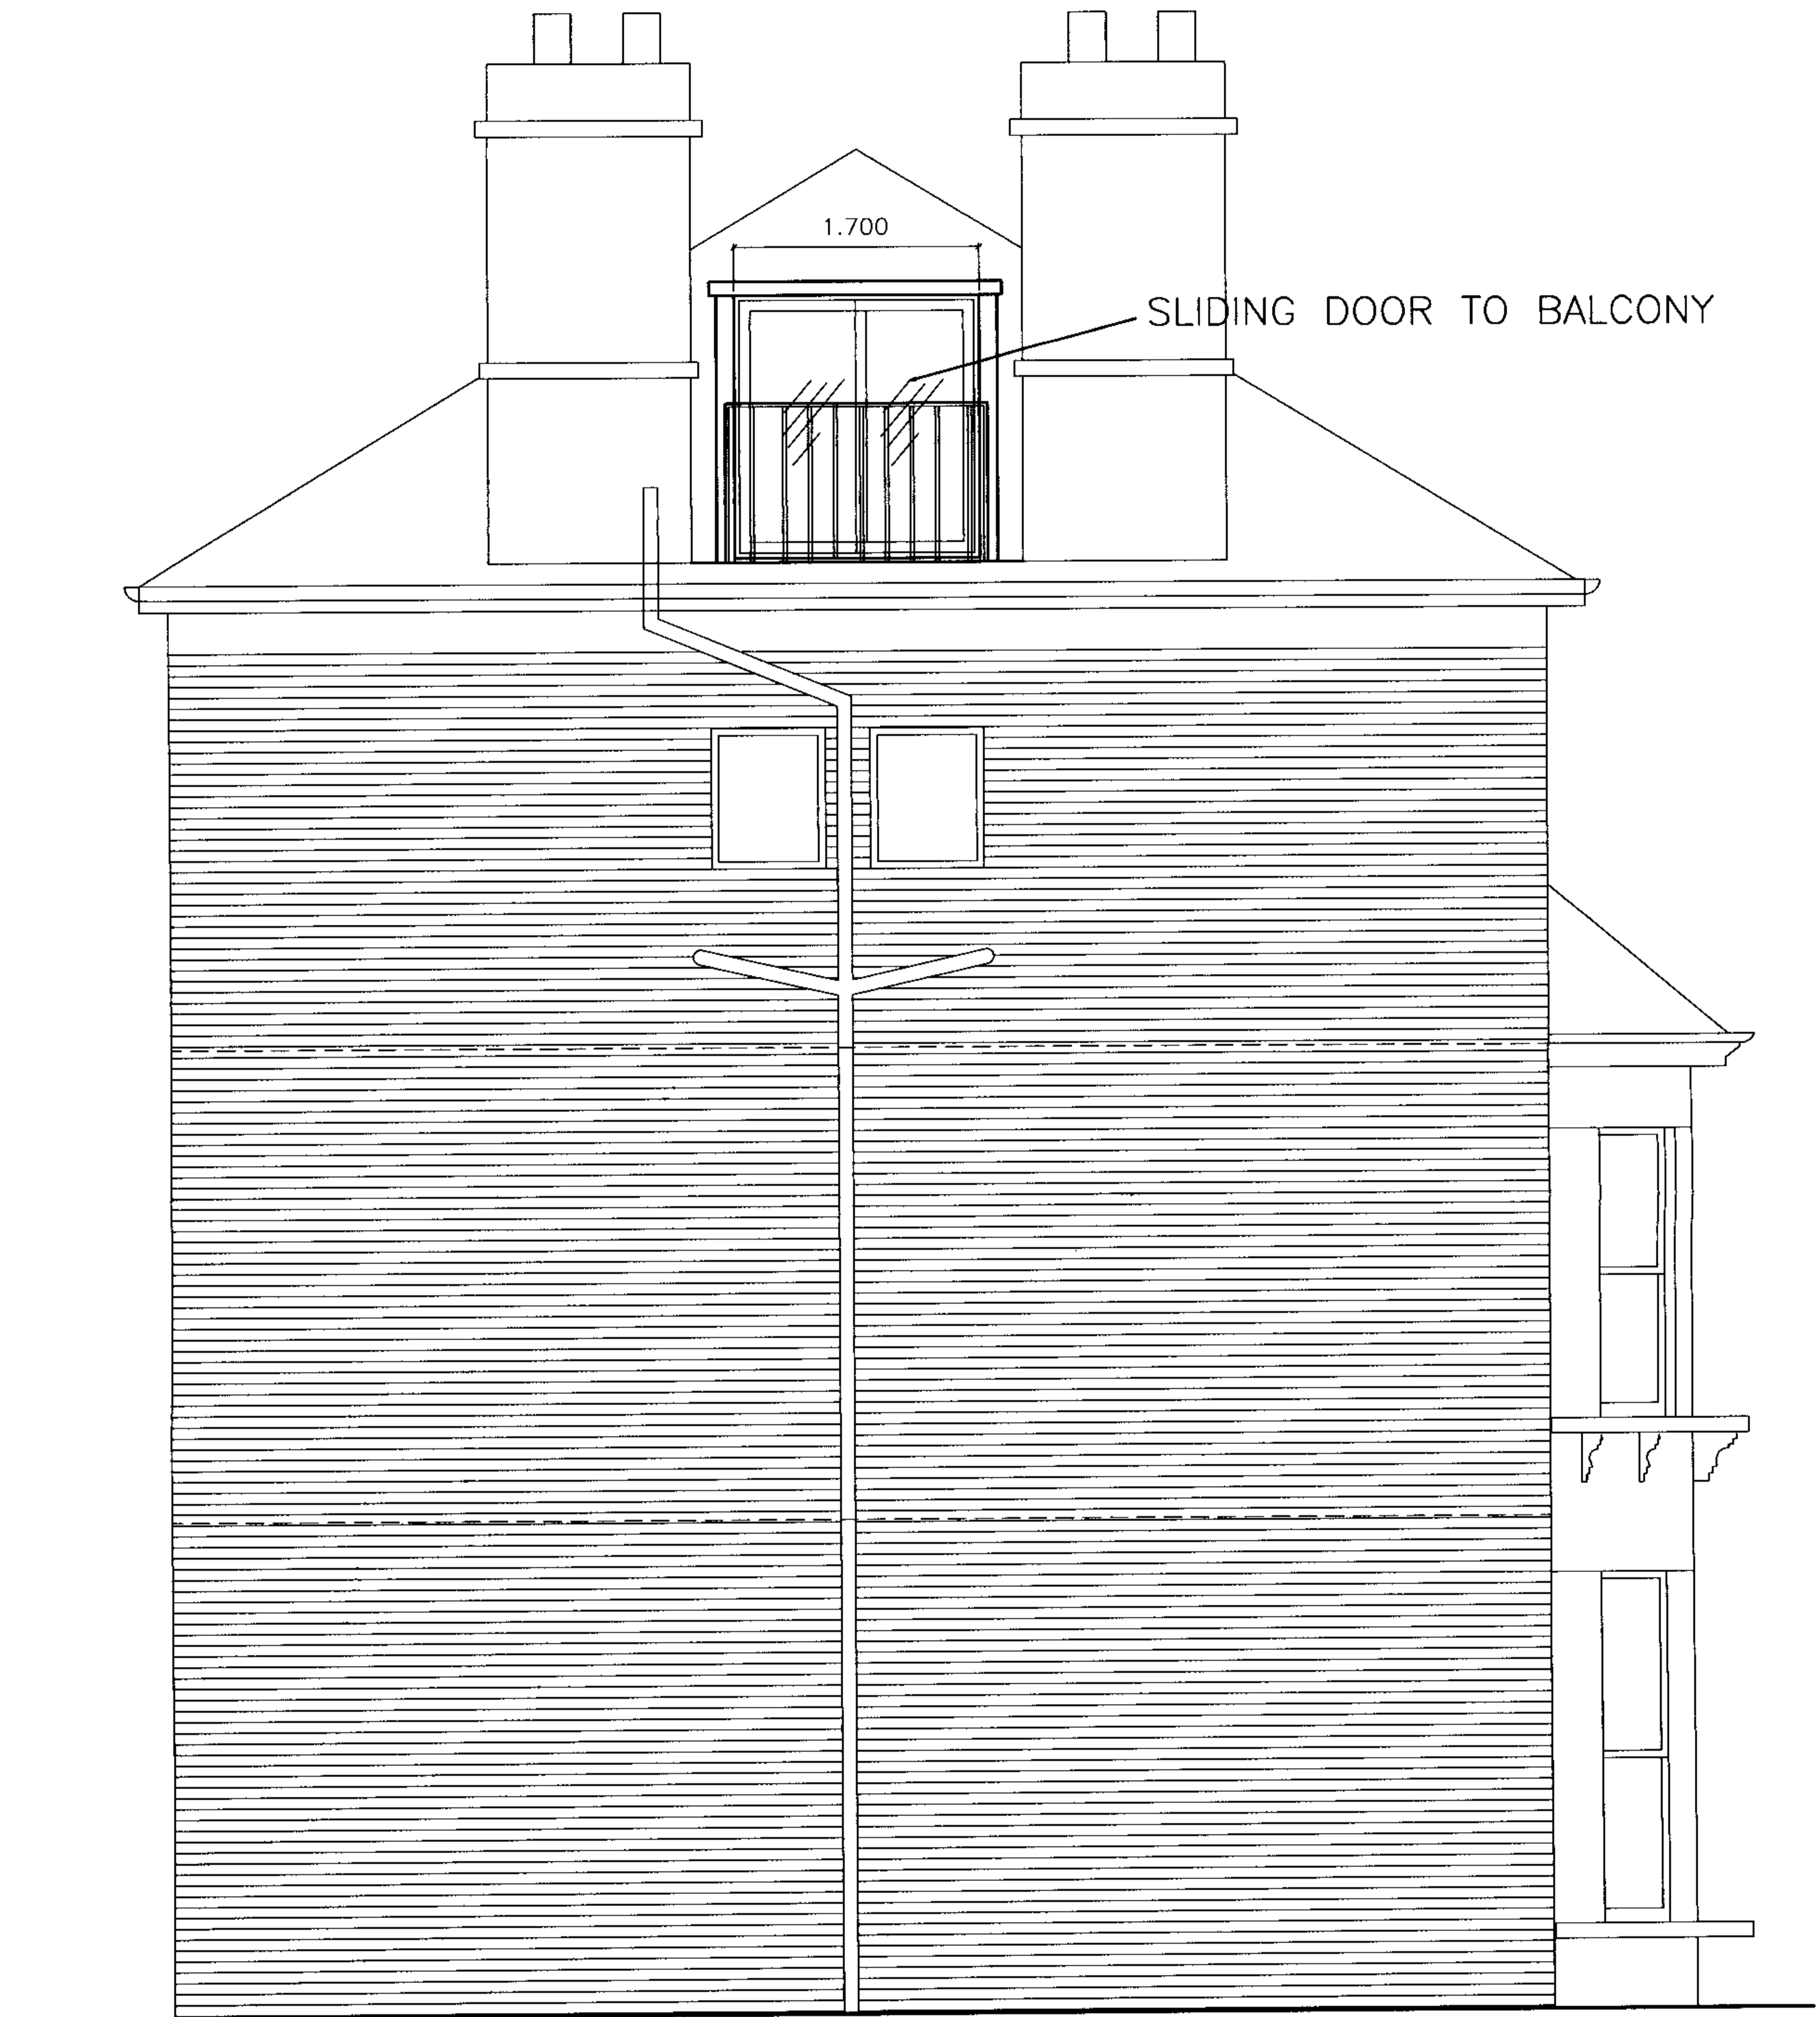


SIDE (east) ELEVATION AS EXISTING

APPROVED
28 FEB 2007

DWG NO Z-8A

24A SOUTH HILL PARK GARDENS NW3
SCALE 1:50 @ a3

JOHN MOORE RIBA
REVISED 19.02.07

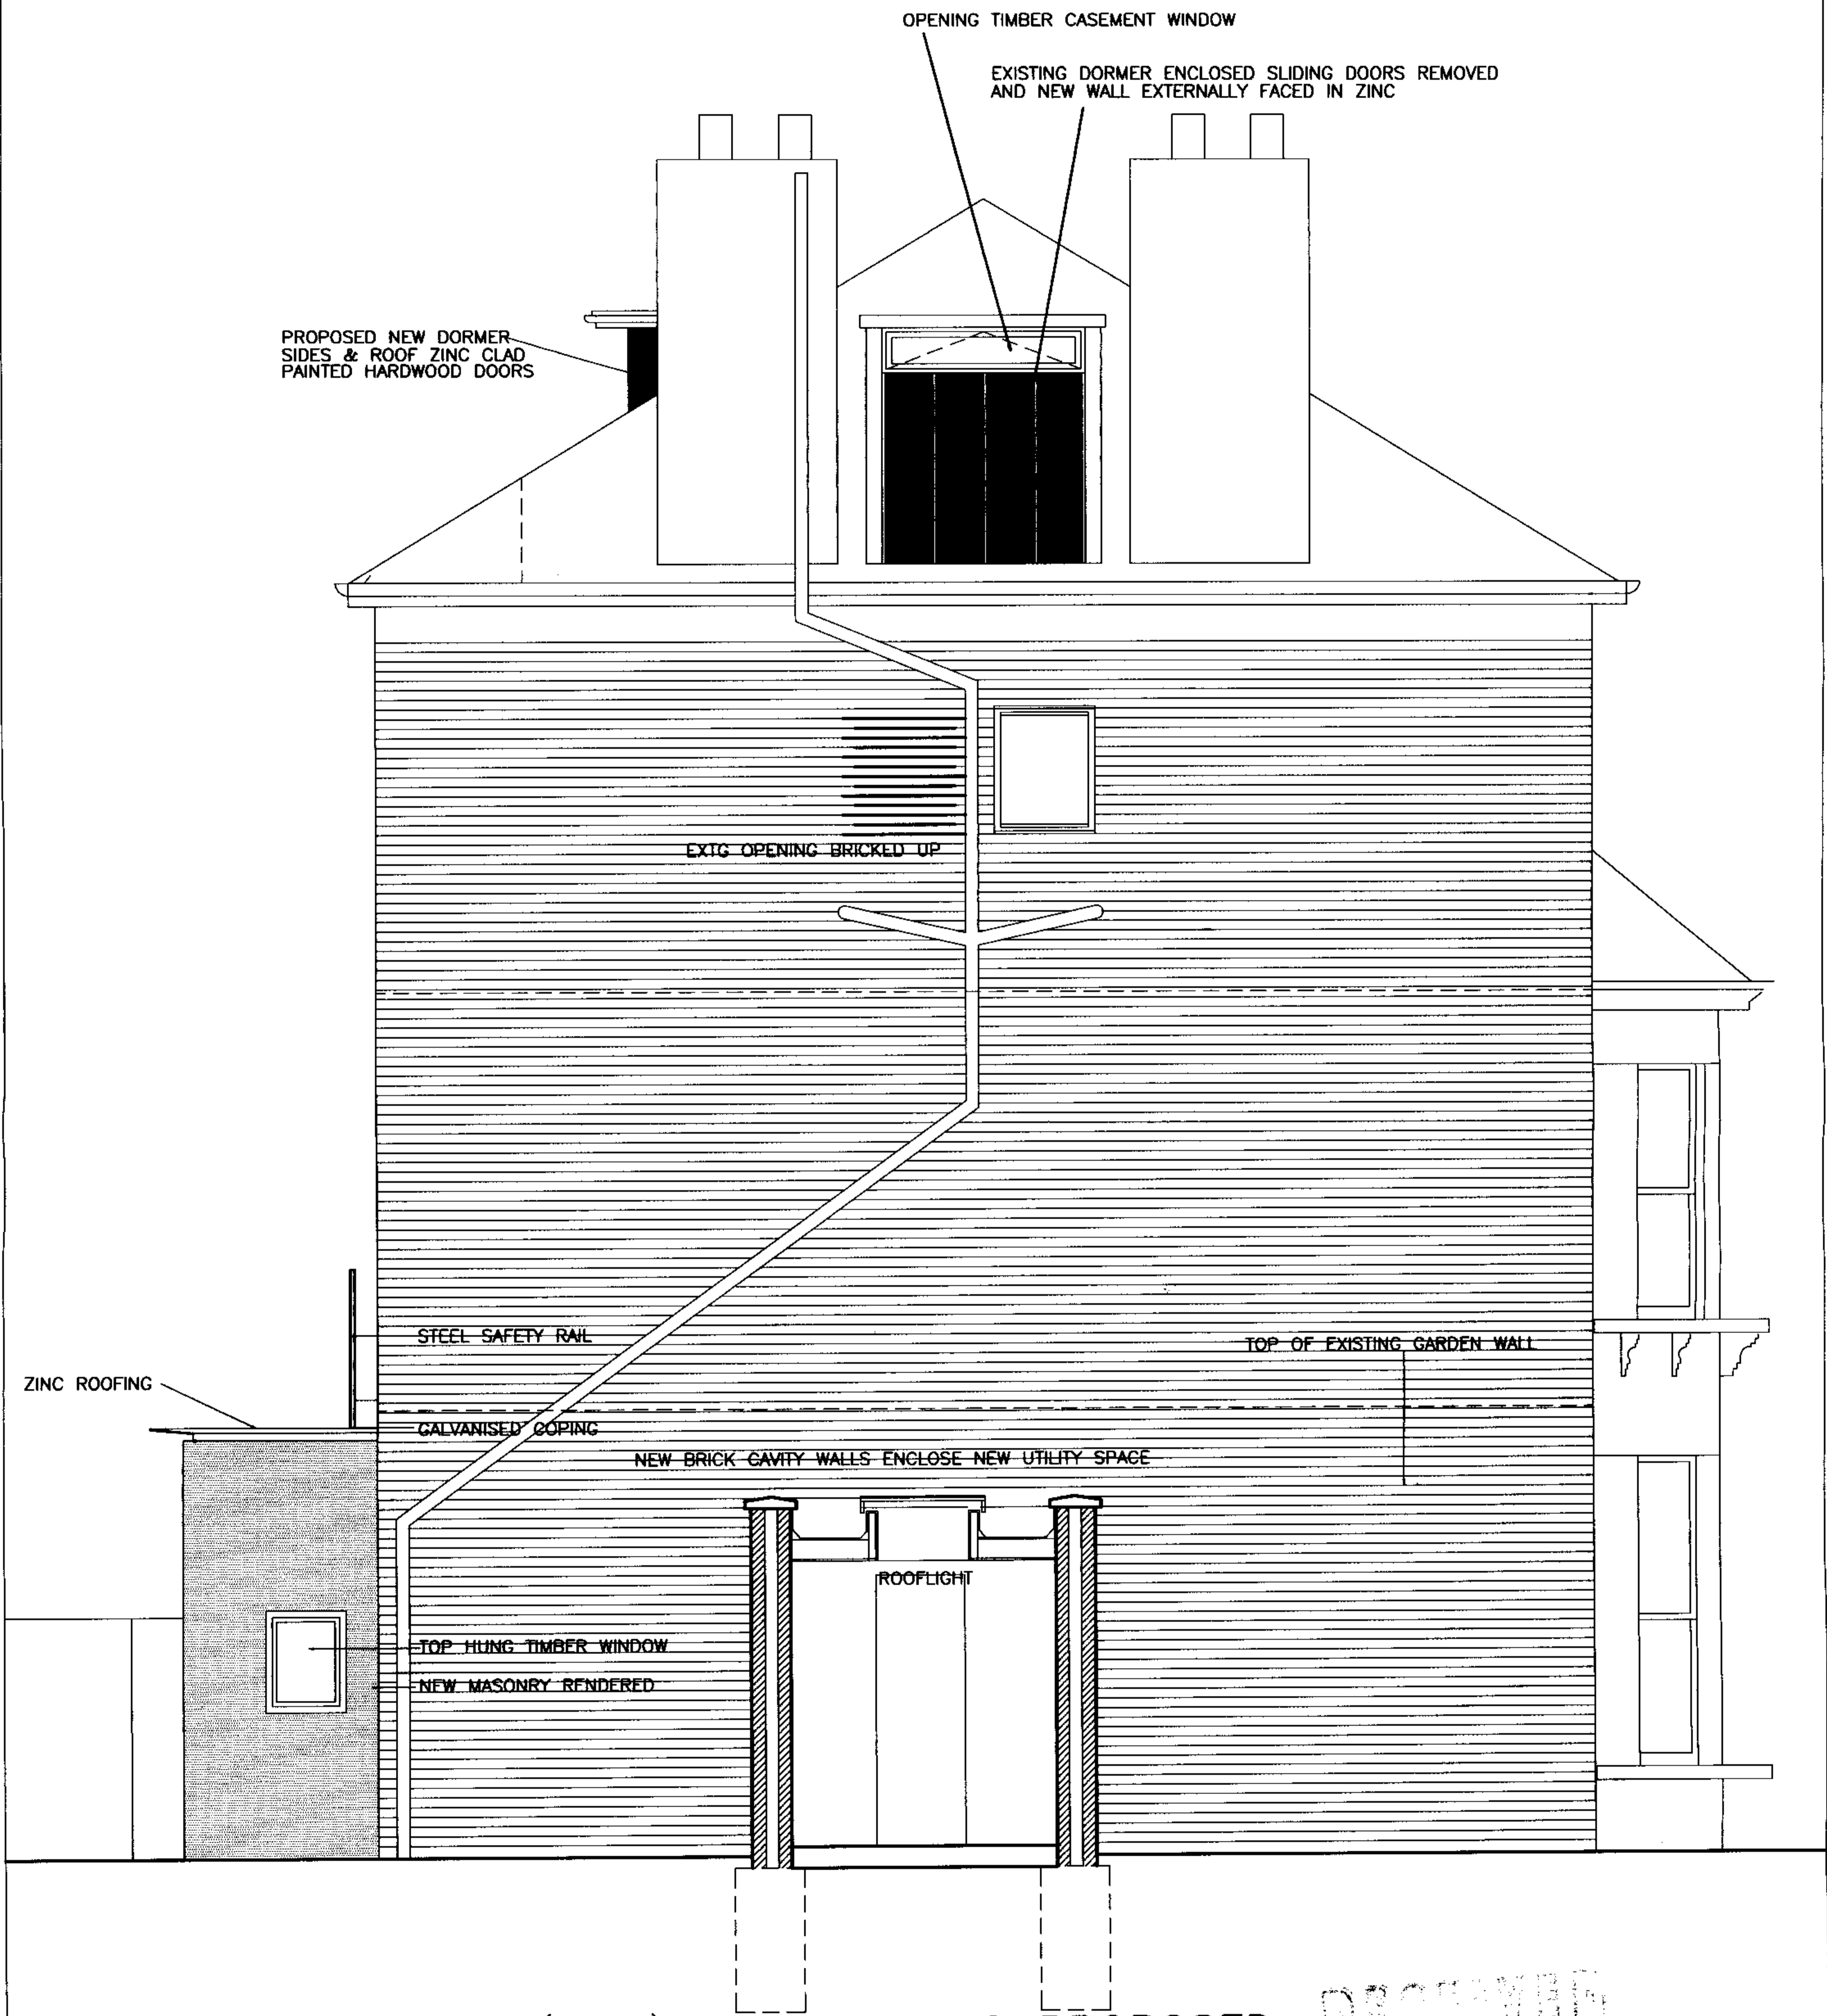

SIDE (east) ELEVATION AS PROPOSED

PROCESSED
28 FEB 2007

DWG NO Z-9A

24A SOUTH HILL PARK GARDENS NW3

SCALE 1:50 @ a3

JOHN MOORE RIBA

REVISED
19.02.07



REAR (south) ELEVATION AS EXISTING

RECEIVED
28 FEB 2007


DWG NO Z-10A

24A SOUTH HILL PARK GARDENS NW3

SCALE 1:50 @ a3

JOHN MOORE RIBA

REVISED
19.02.07

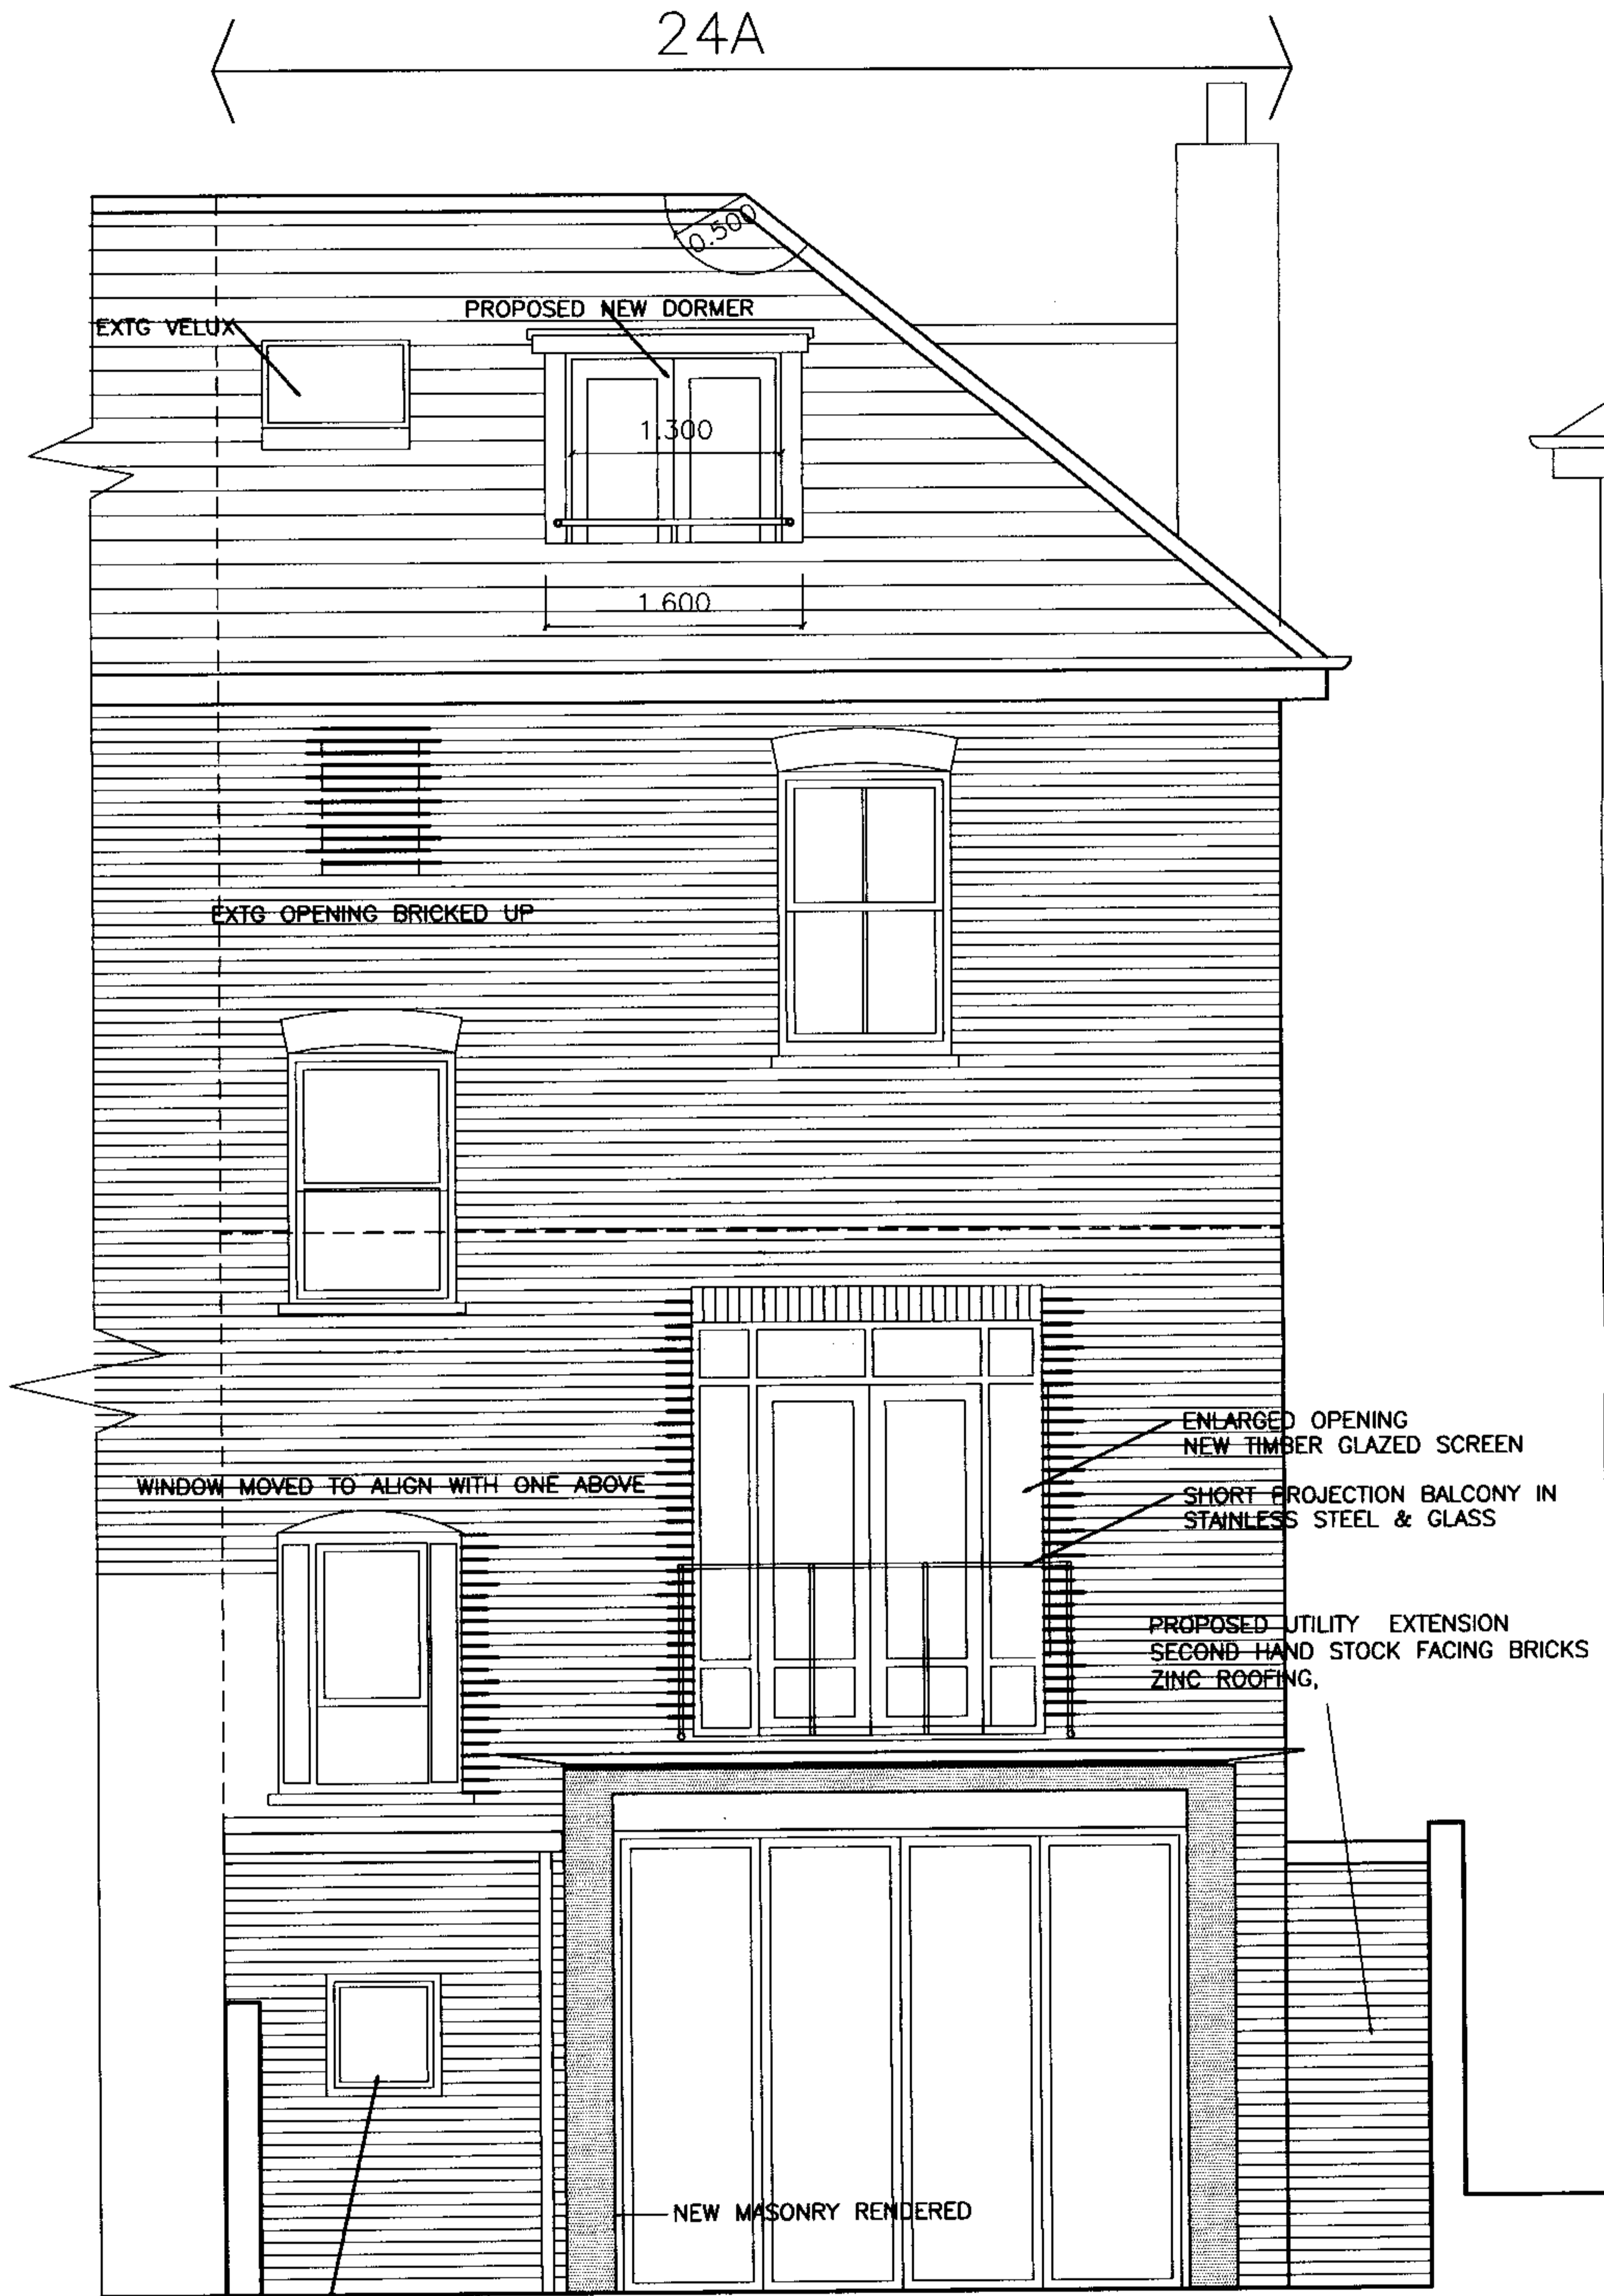

WC

PROPOSED WC EXTENSION
SECOND HAND STOCK FACING BRICKS

SECTION THRO WC
+ WEST ELEVATION

REAR (south) ELEVATION AS PROPOSED

APPROVED
28 FEB 2007

DWG NO Z-11A

24A SOUTH HILL PARK GARDENS NW3

SCALE 1:50 @ a3

JOHN MOORE RIBA

REVISED
19.02.07