


SCALE 1:100

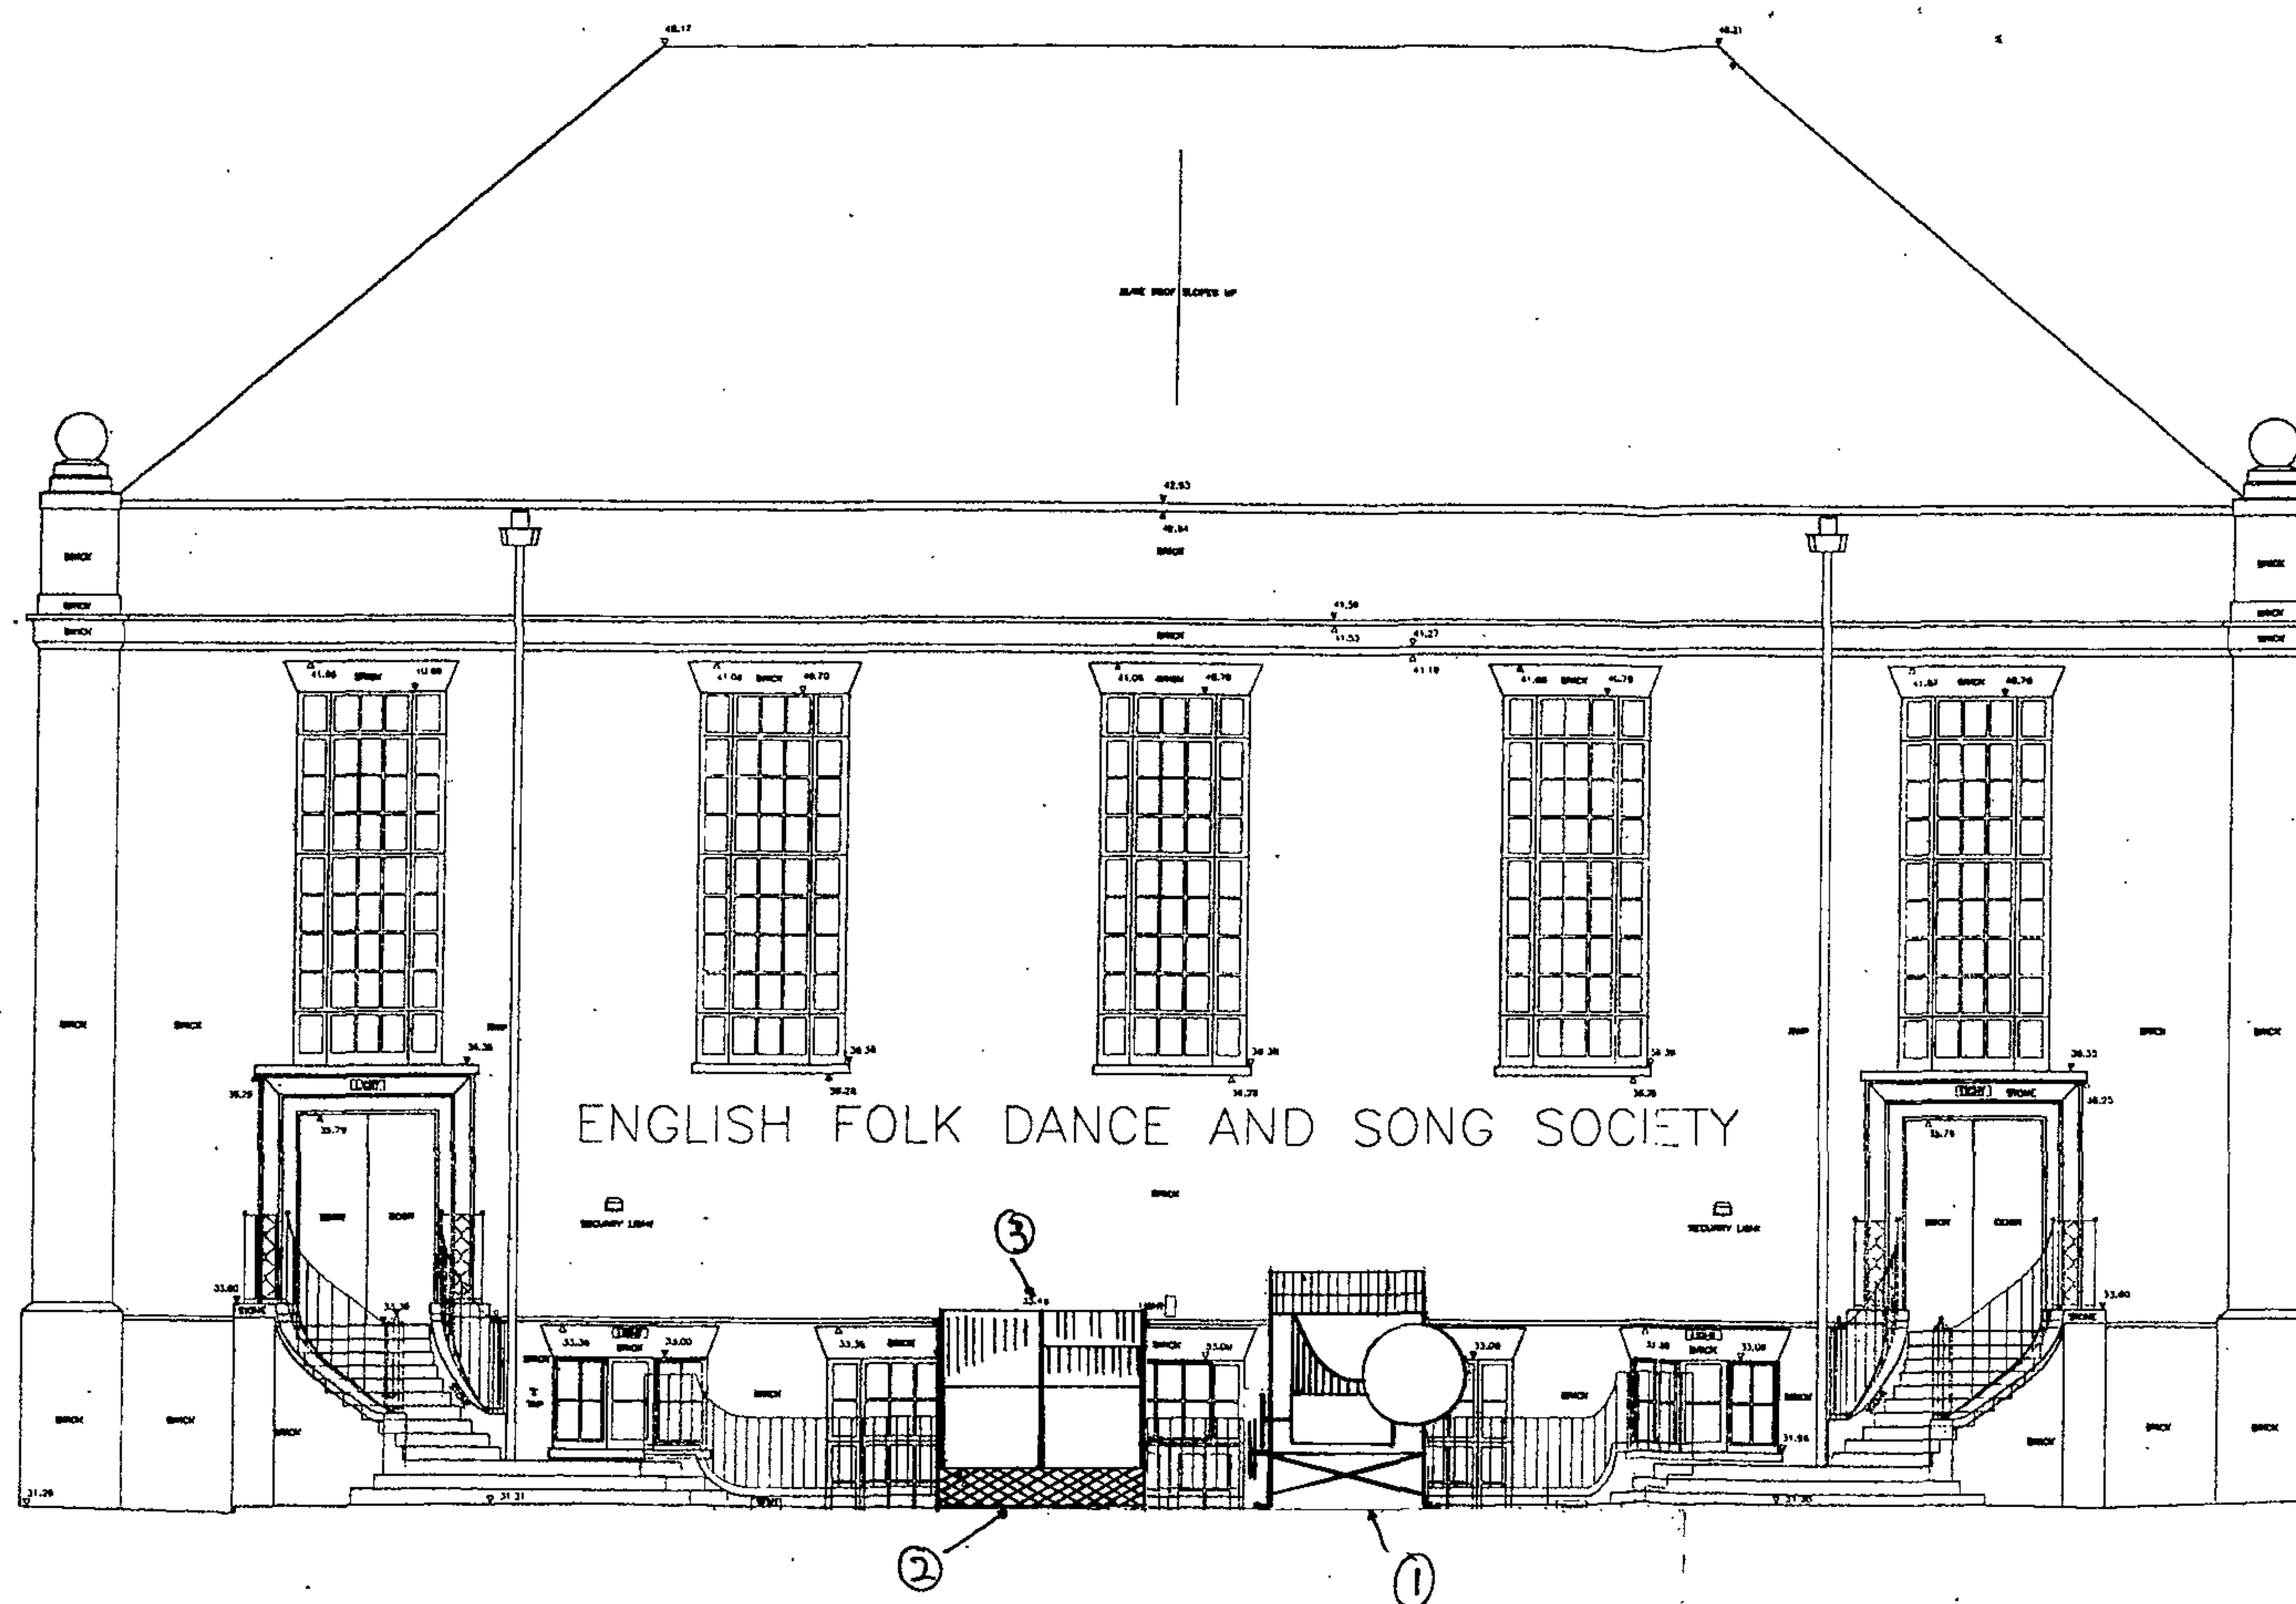

SOUTH ELEVATION.



