


SITE : 64 LADY MARGARET ROAD LONDON
SCALE : 1:50
DATE : OCT 06 / FEB 07
PLAN NO 1

EXISTING REAR ELEVATION
PROJECT NO 10/22

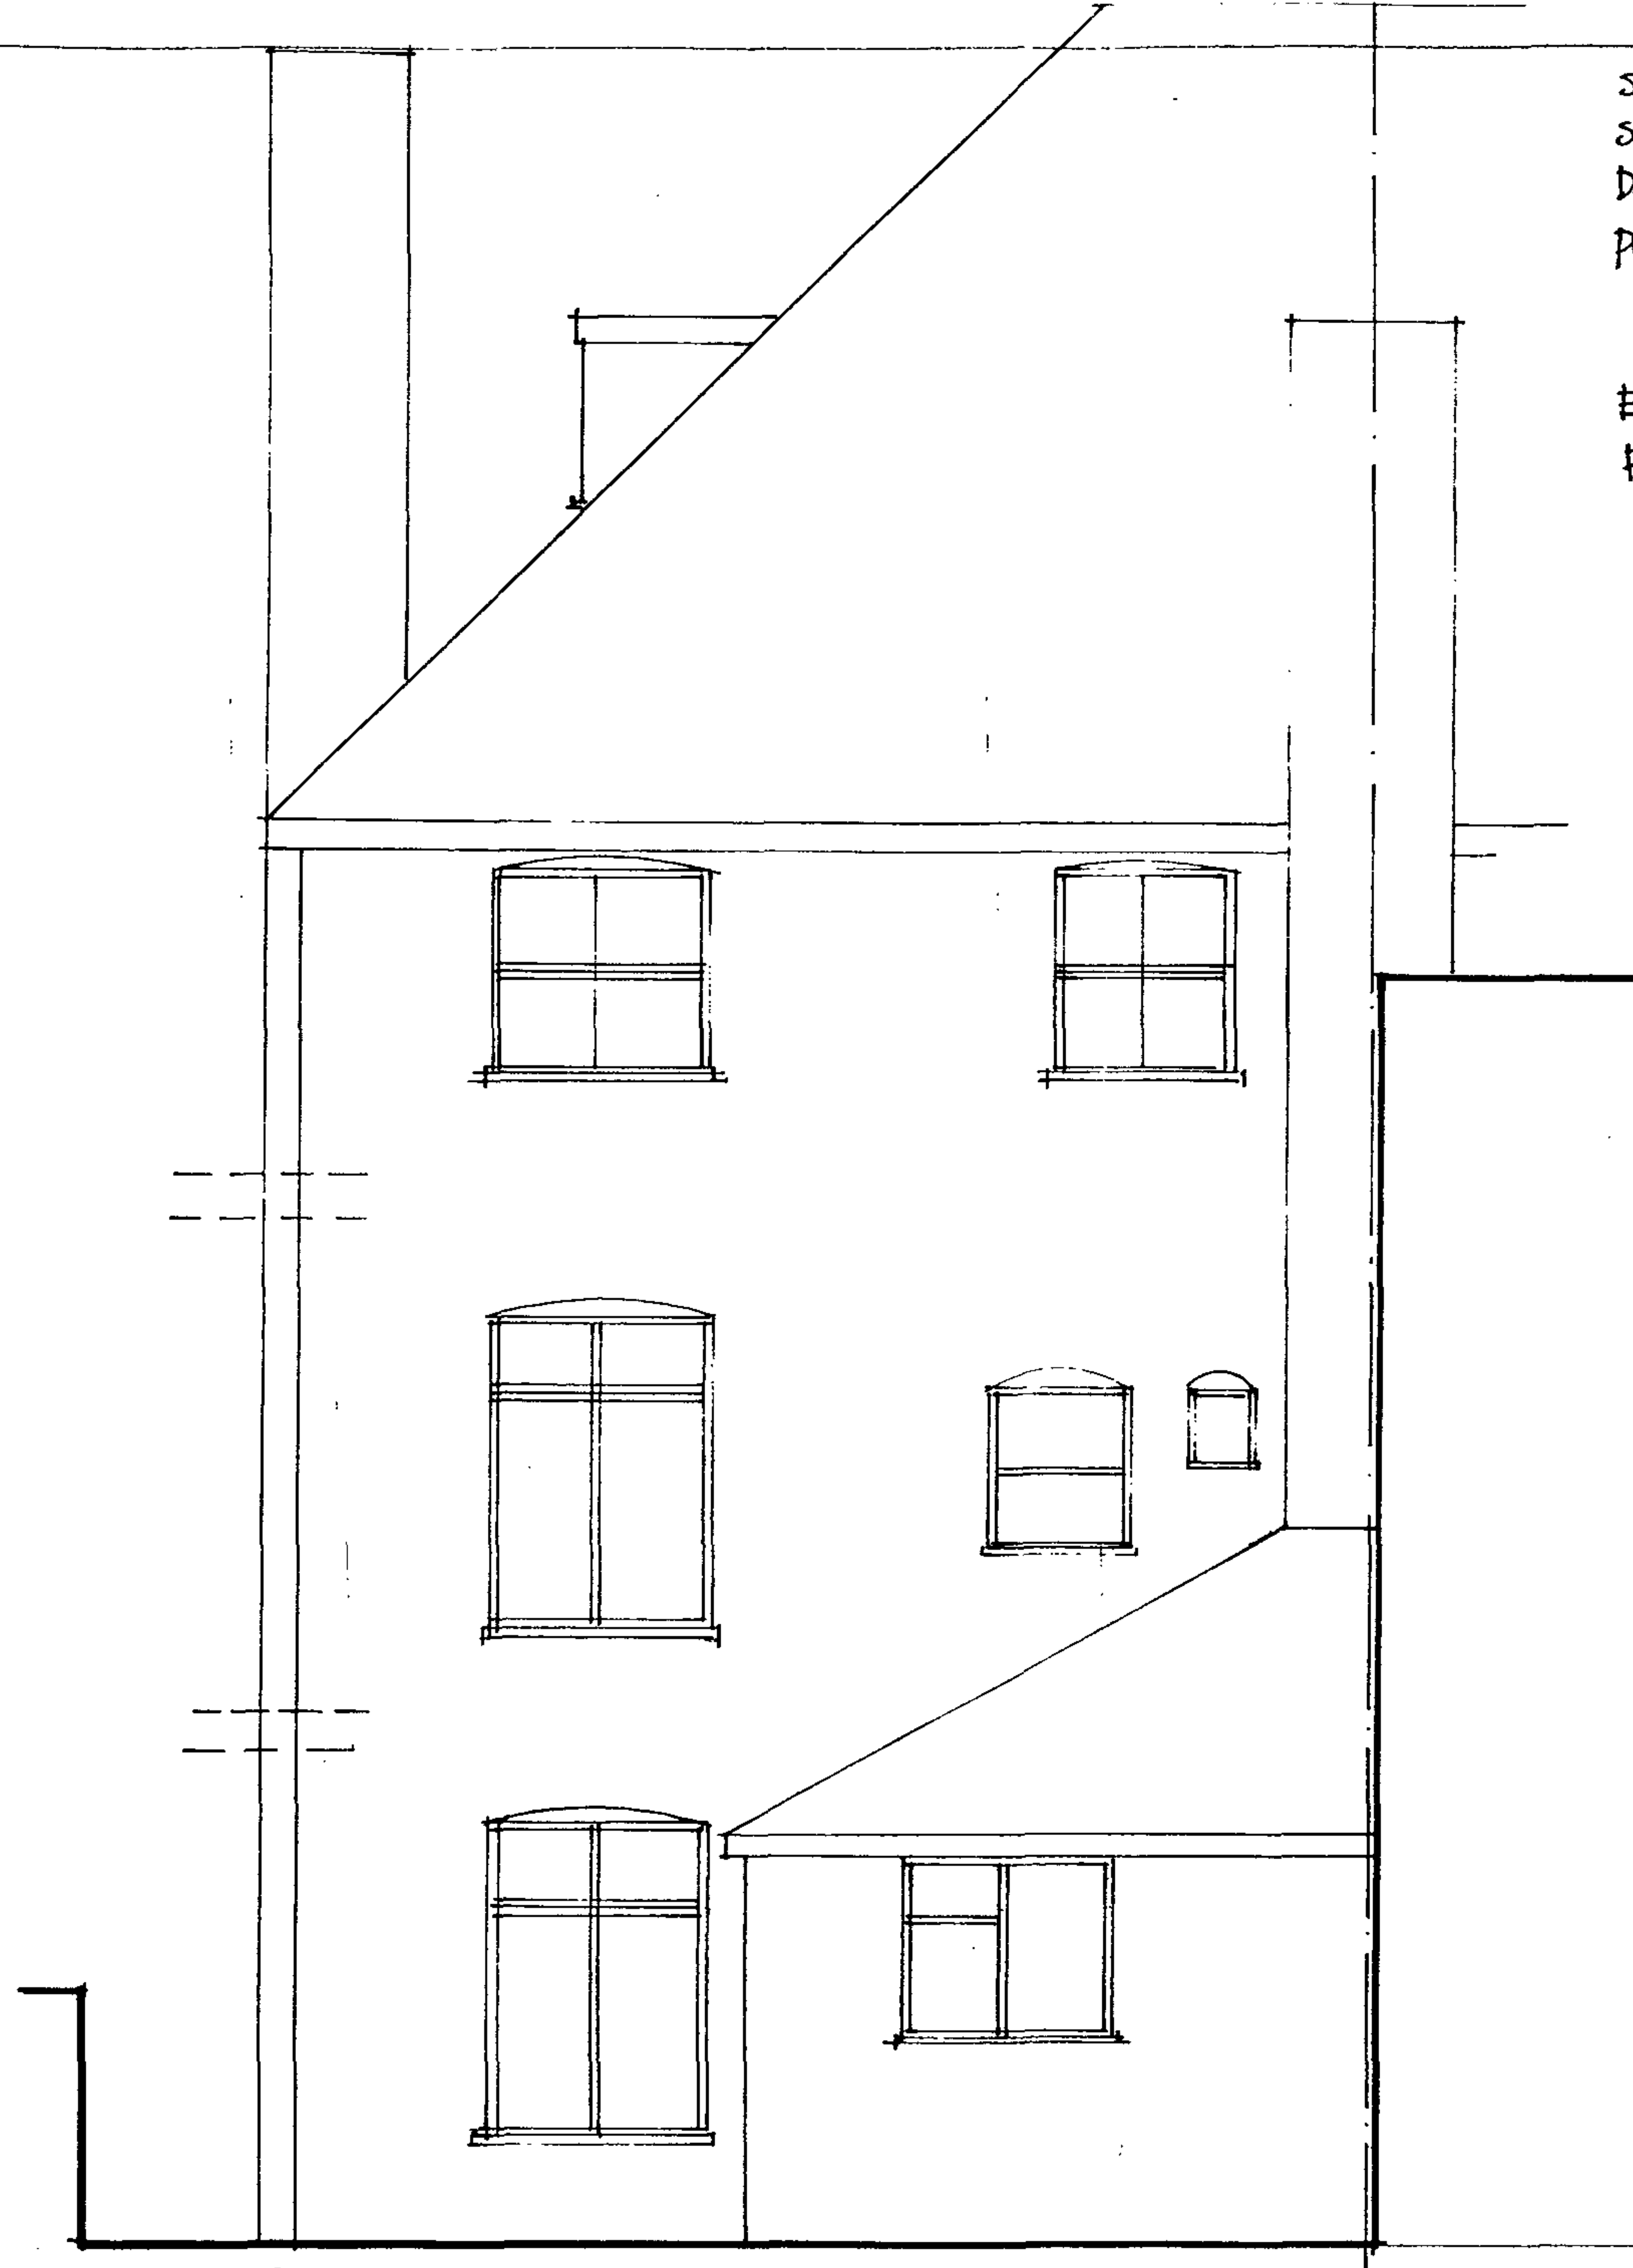


BARBARA KELLY & ASSOCIATES. 07721 756 237

64 LADY MARGARET ROAD LONDON NW5

EXISTING REAR ELEVATION

DATE JAN 07 / FEB 07

SCALE 1:50 DRAWING NO 004

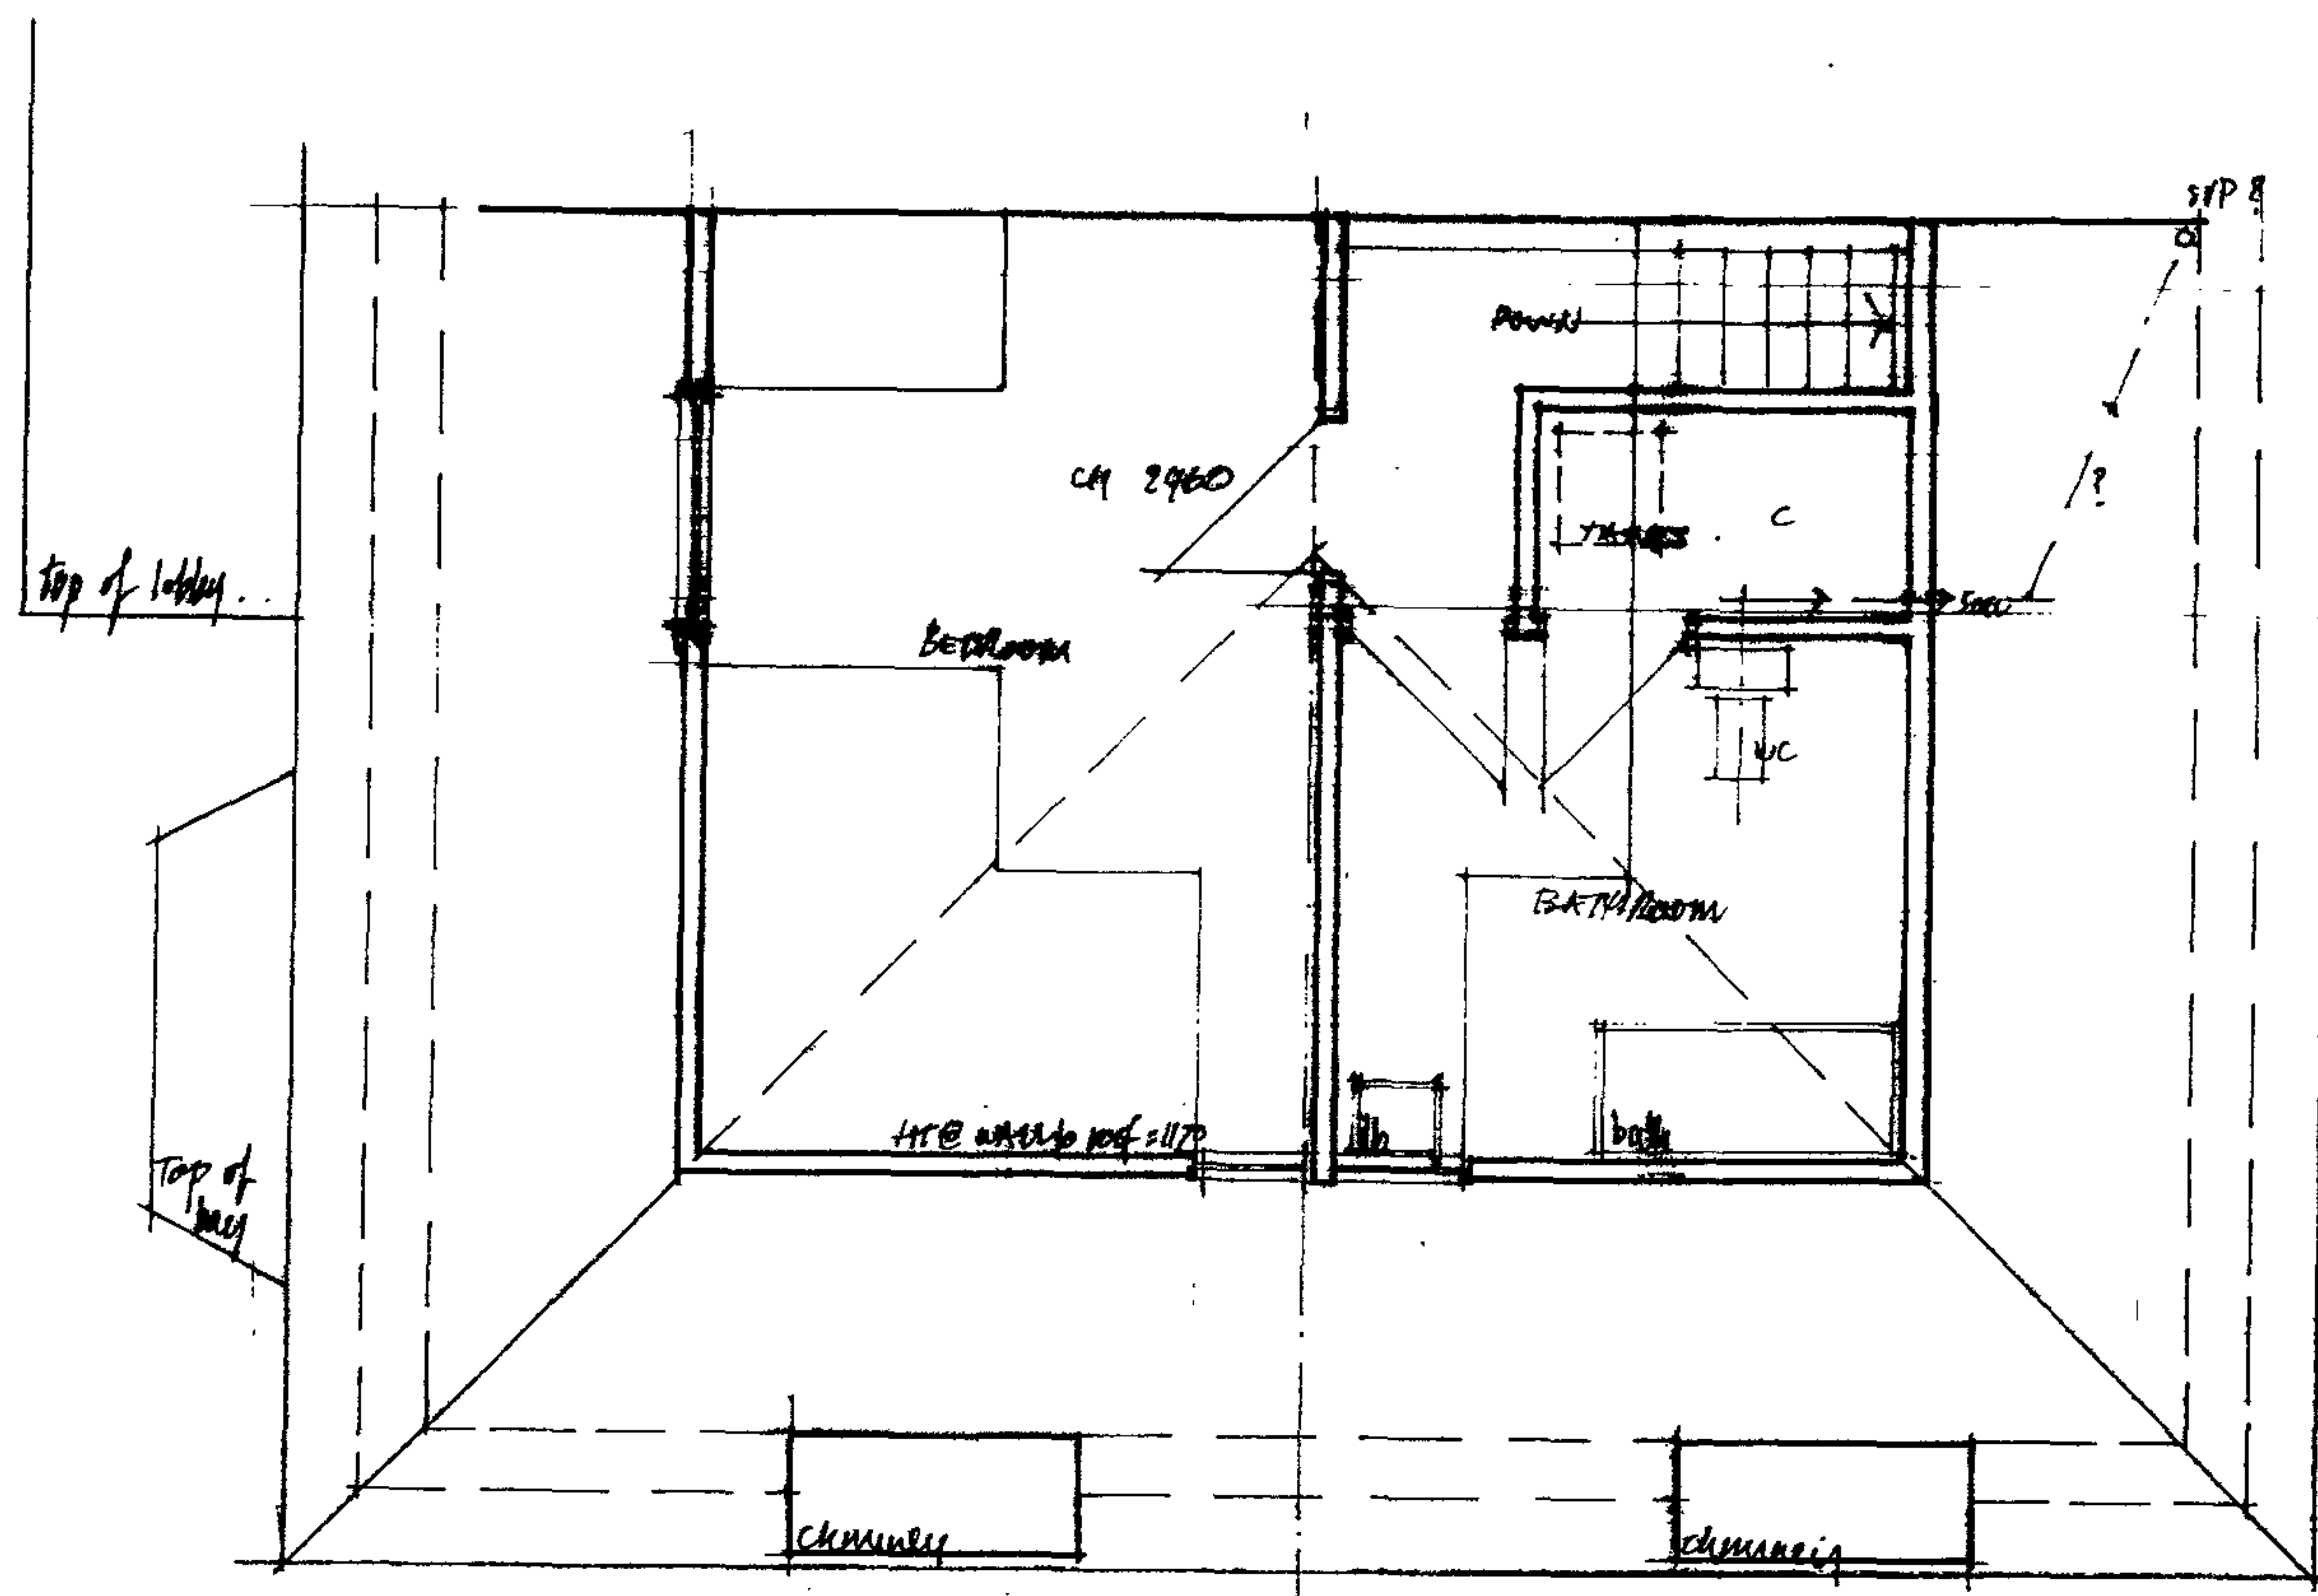


Top Floor

CLIENT: J.E. INVESTMENTS LTD
 SITE: 64 LADY MARGARET ROAD NWS 2NP

PLAN
 NO 6
 EXISTING TOP FLOOR

SCALE: 1:50
 DATE: FEB 2007

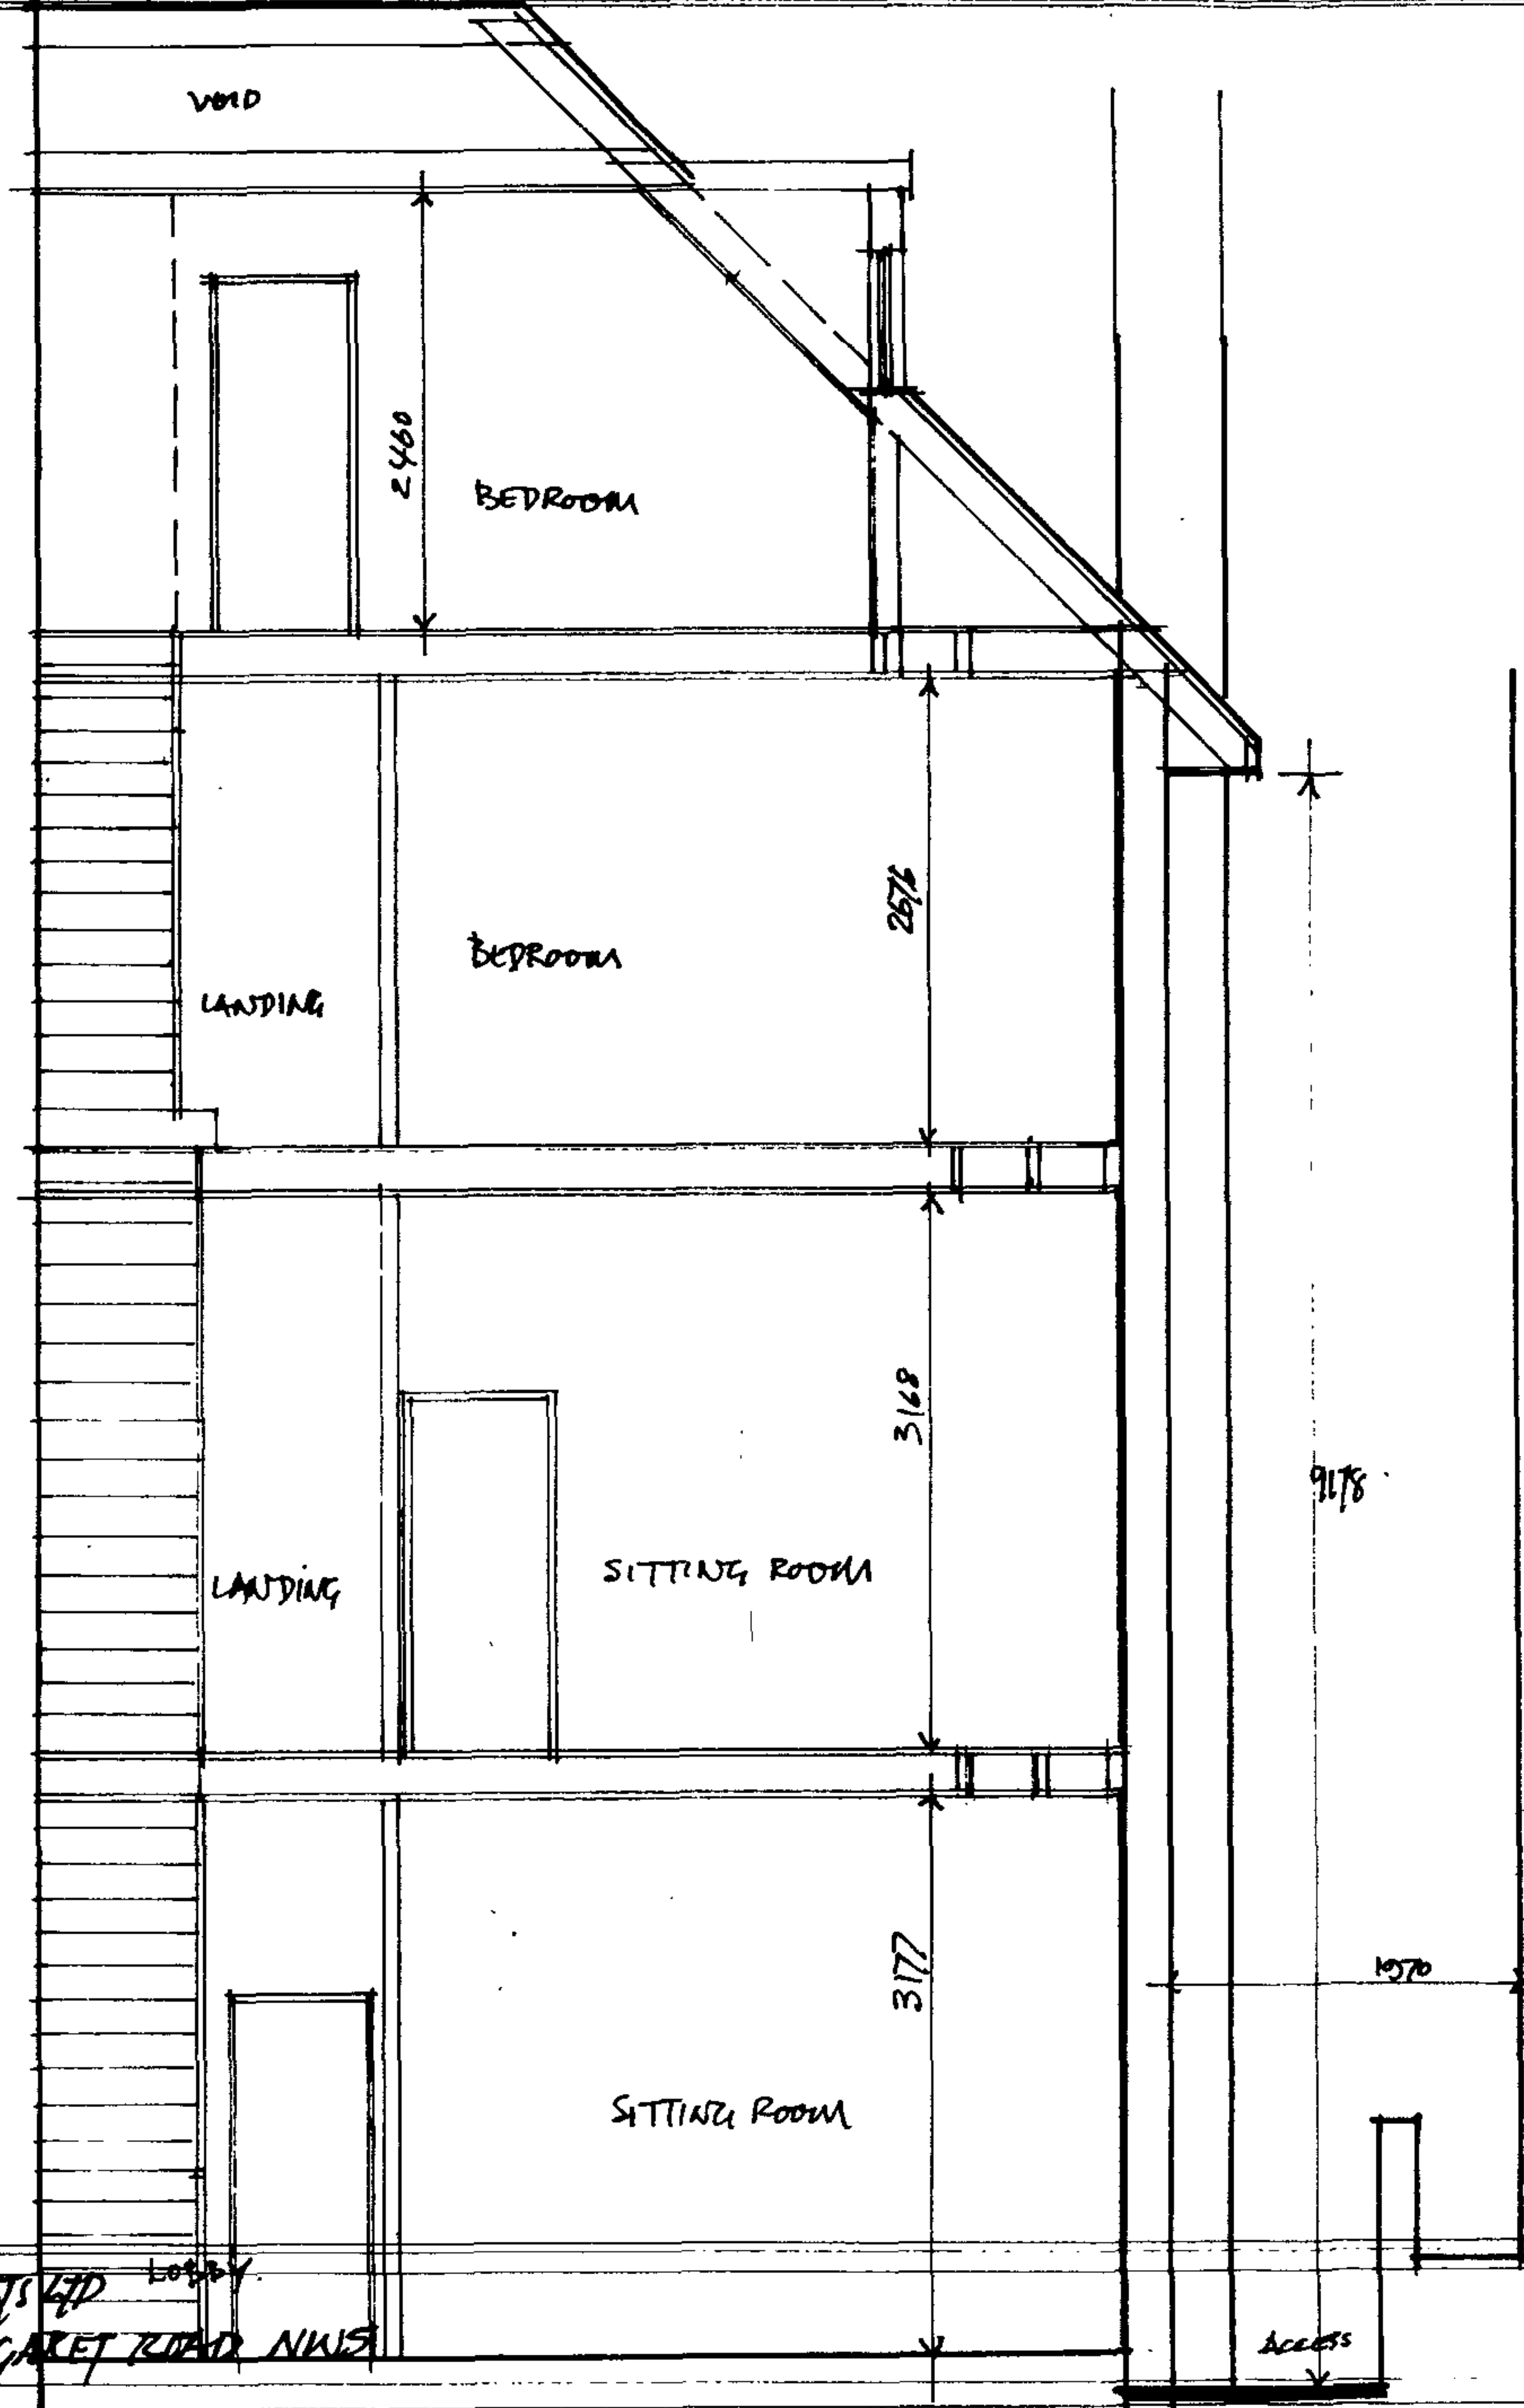

SECTION A-A.

CLIENT: J.E INVESTMENTS LTD
 SITE: 64 LADY MARGARET ROAD NWIS

PLAN
 N° 7 EXISTING SECTION

SCALE: 1:50

DATE: OCT 06 / FEB 07