

BARBARA KELLY & ASSOCIATES 07721756237


64 LADY MARGARET LONDON NW5 2NP

PROPOSED REAR ELEVATION

DATE FEB 07 - PROJECT 10/22 PLAN N° 8

SCALE 1:50 DRAWN° 10



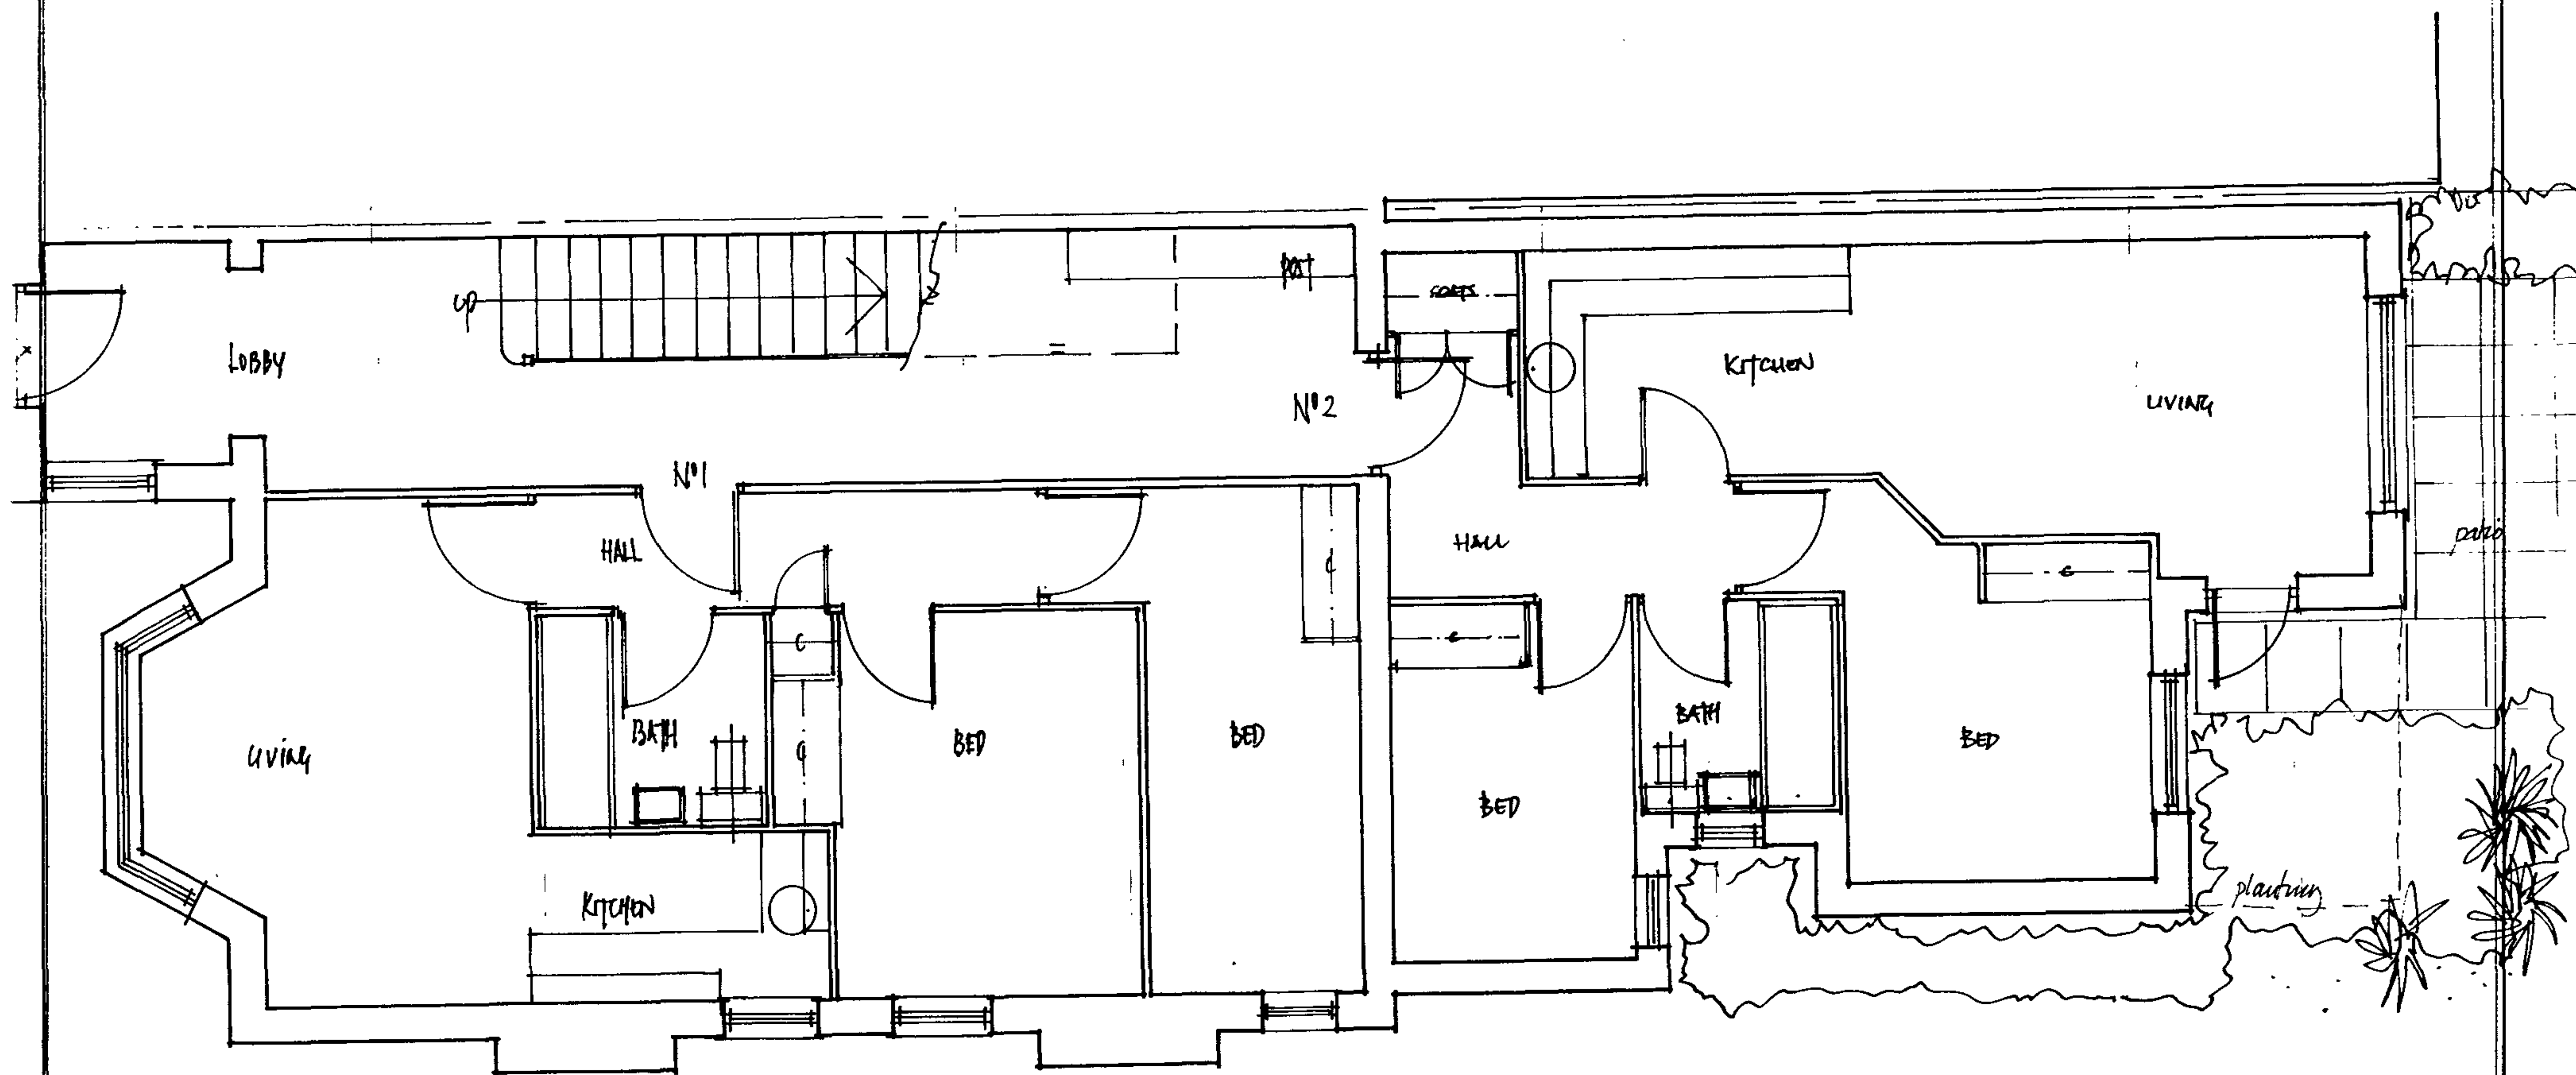


CLIENT: J.E. INVESTMENTS LTD
SITE: 6A LADY MARGARET ROAD NWS 2NP

PLAN
No 10

PROPOSED GROUND FLOOR

SCALE: 1:50


DATE: FEB 2007

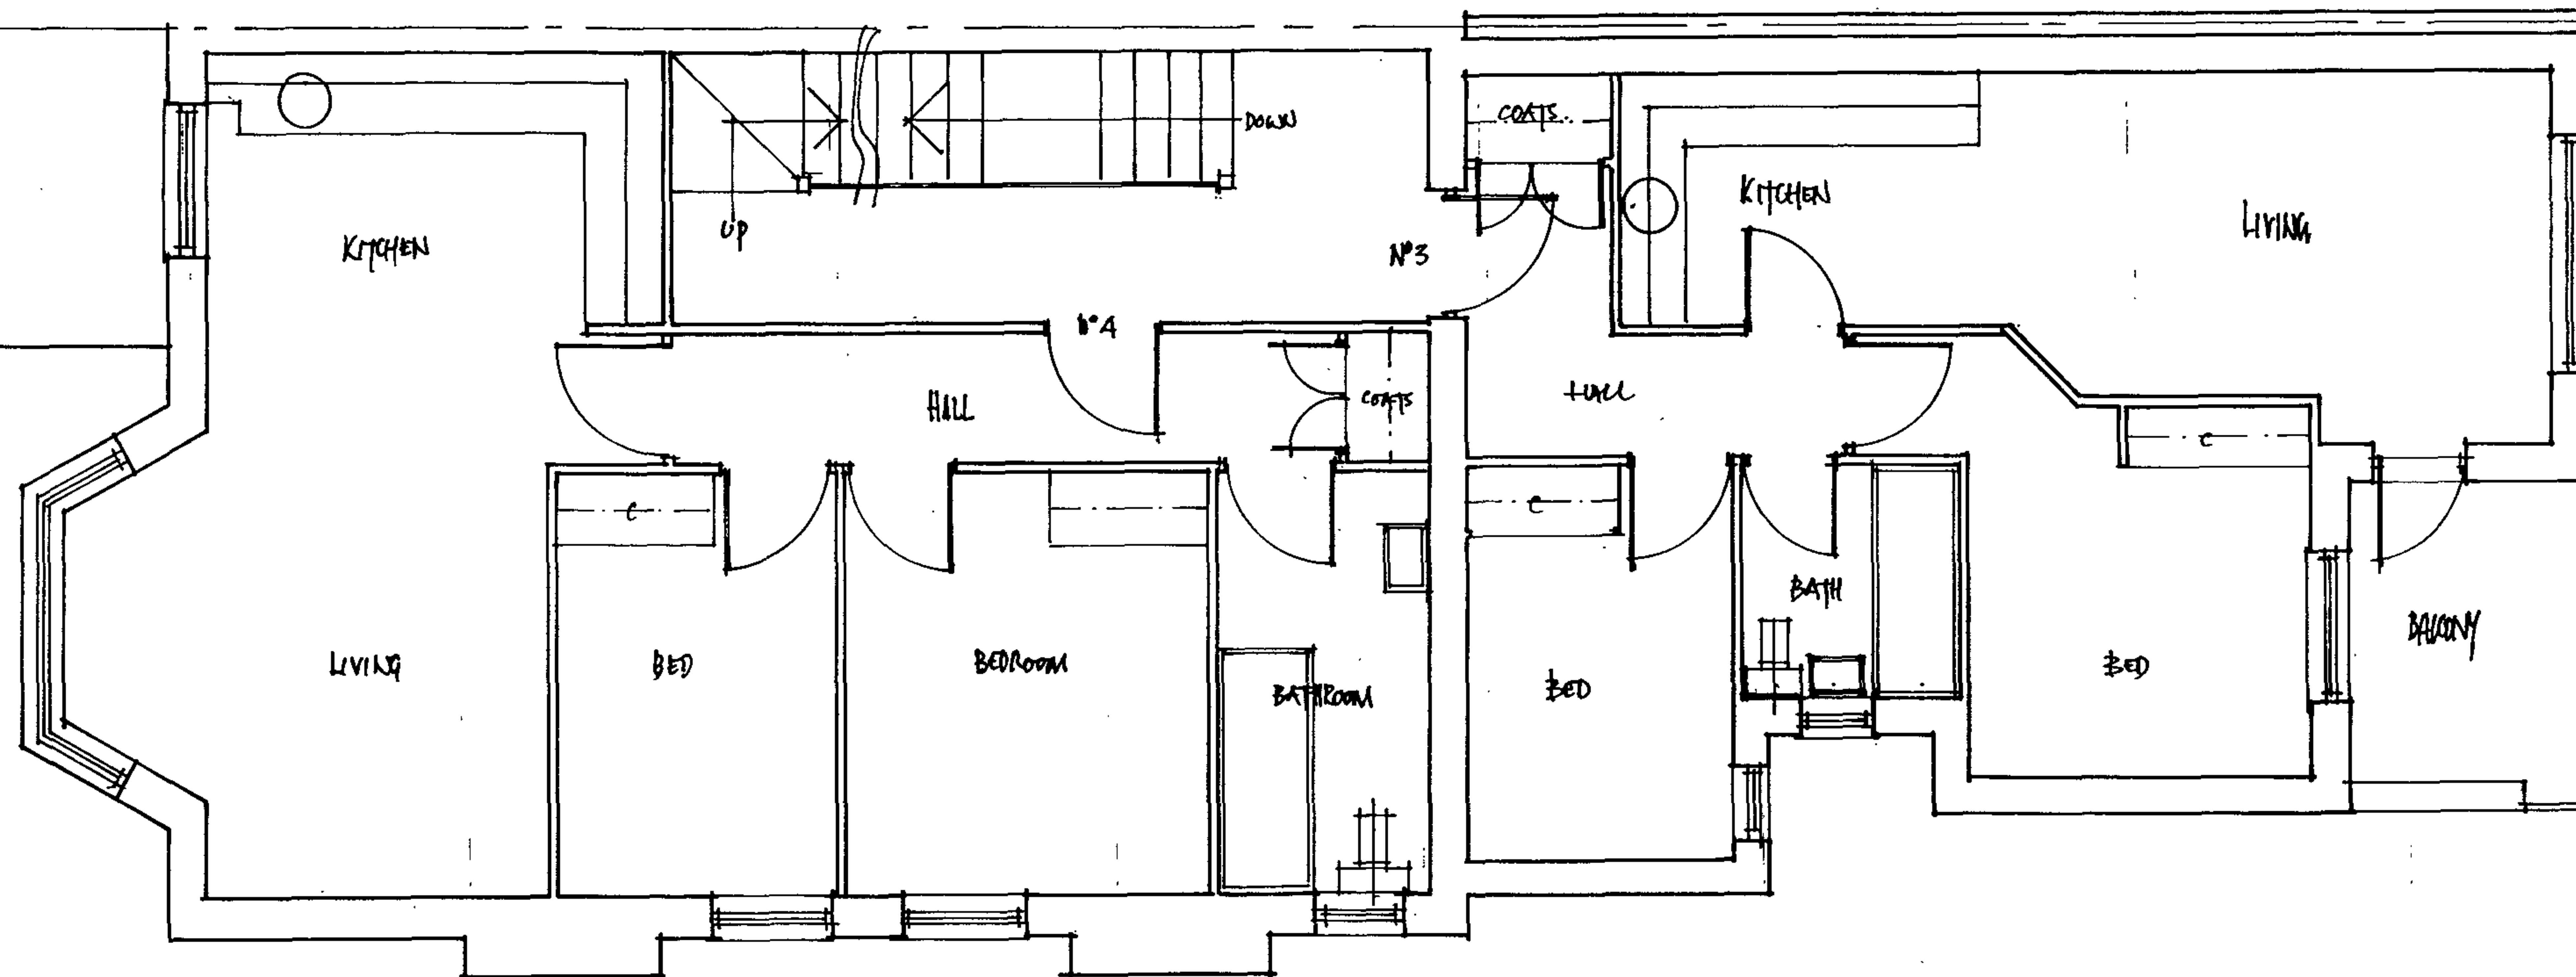

CLIENT: J.E. INVESTMENTS LTD
SITE: 64 LADY MARGARET ROAD NW5 2NP

PLAN PROPOSED FIRST FLOOR
N° 11


SCALE: 1:50
DATE: FEB 2007

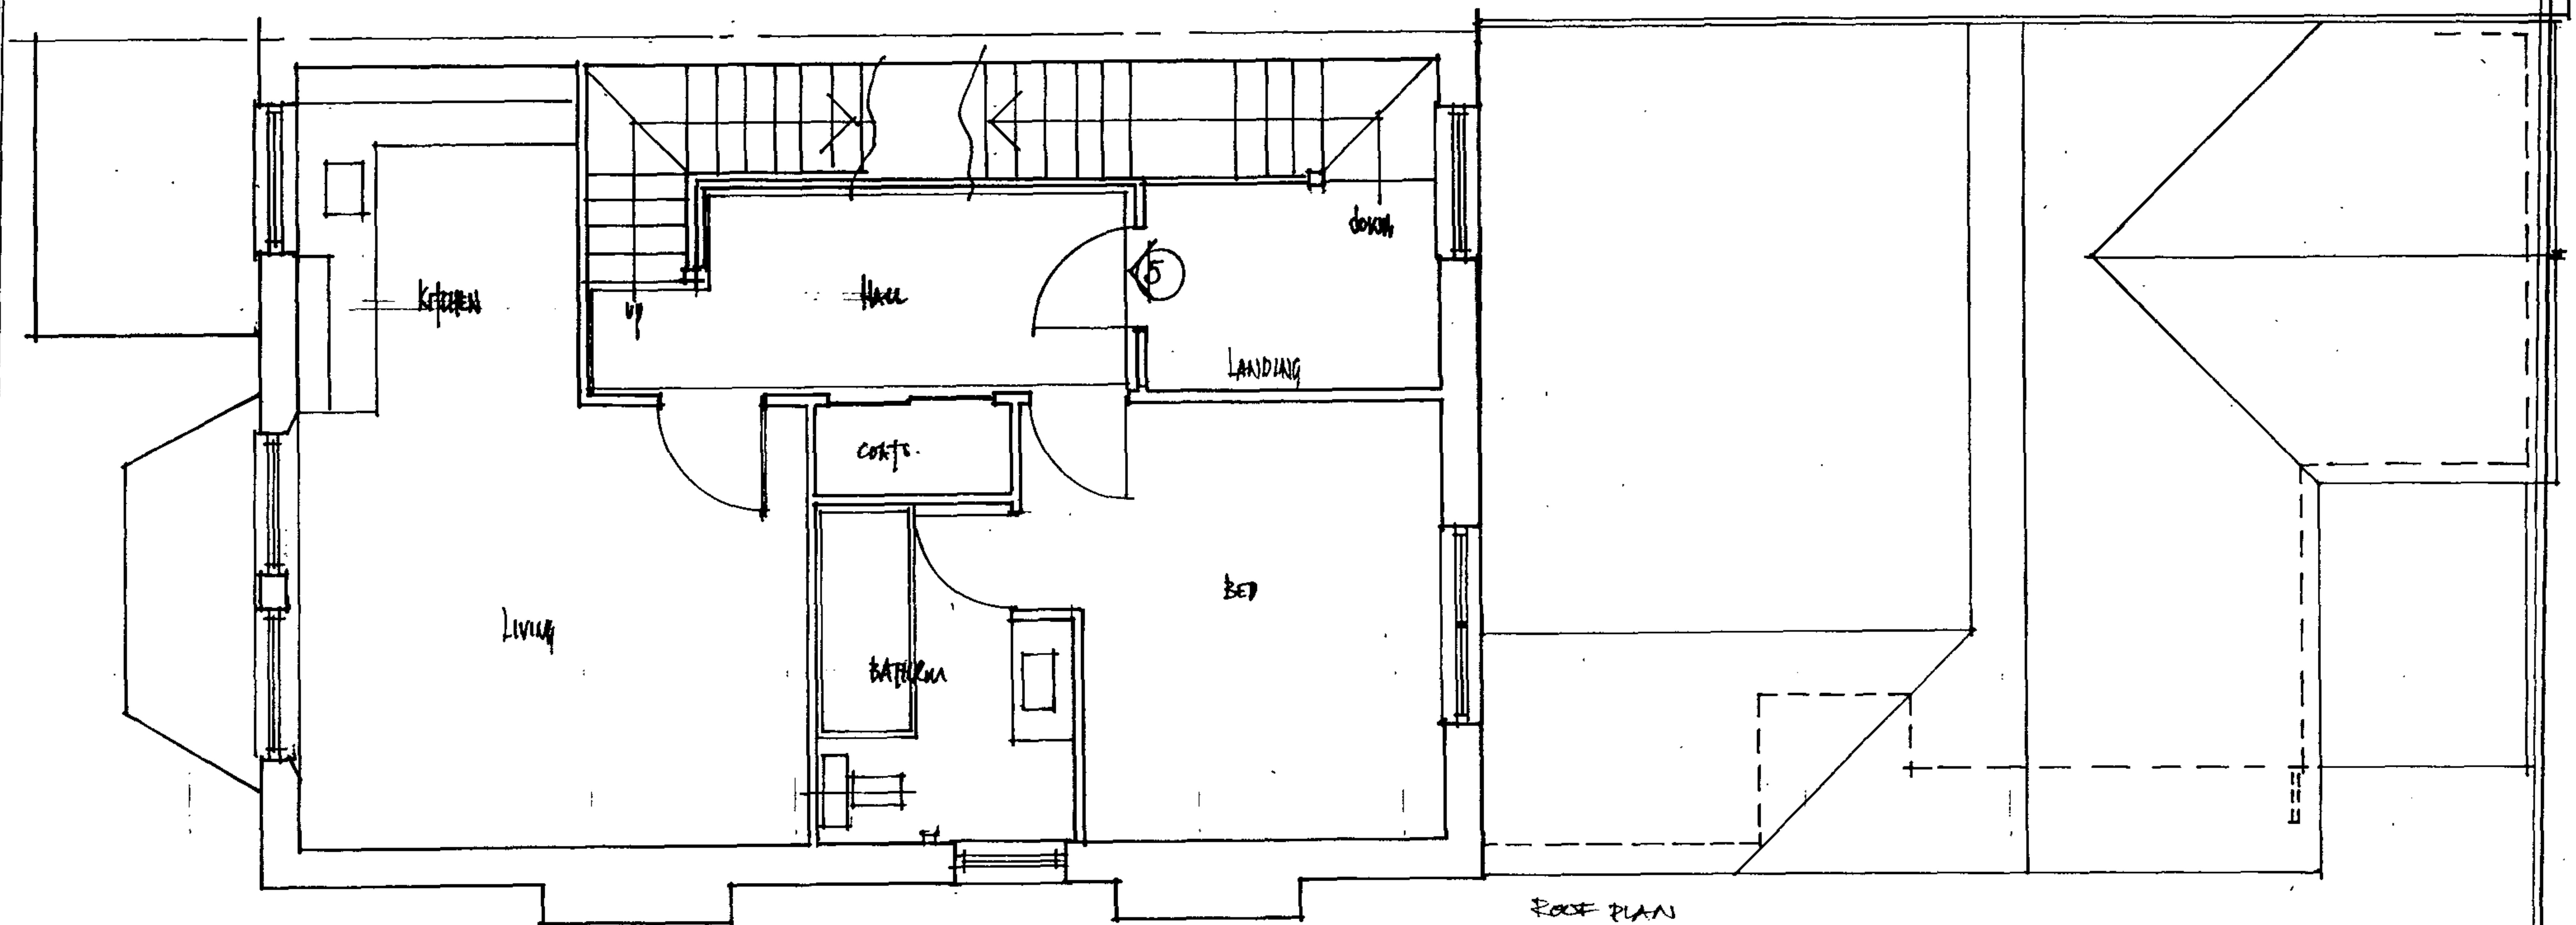

CLIENT: J.E. INVESTMENTS LTD
SITE: 64 LADY MARGARET ROAD NWS 2NP.

PLAN
N° 12
PROPOSED SECOND FLOOR

SCALE: 1:50
DATE: FEB 2007

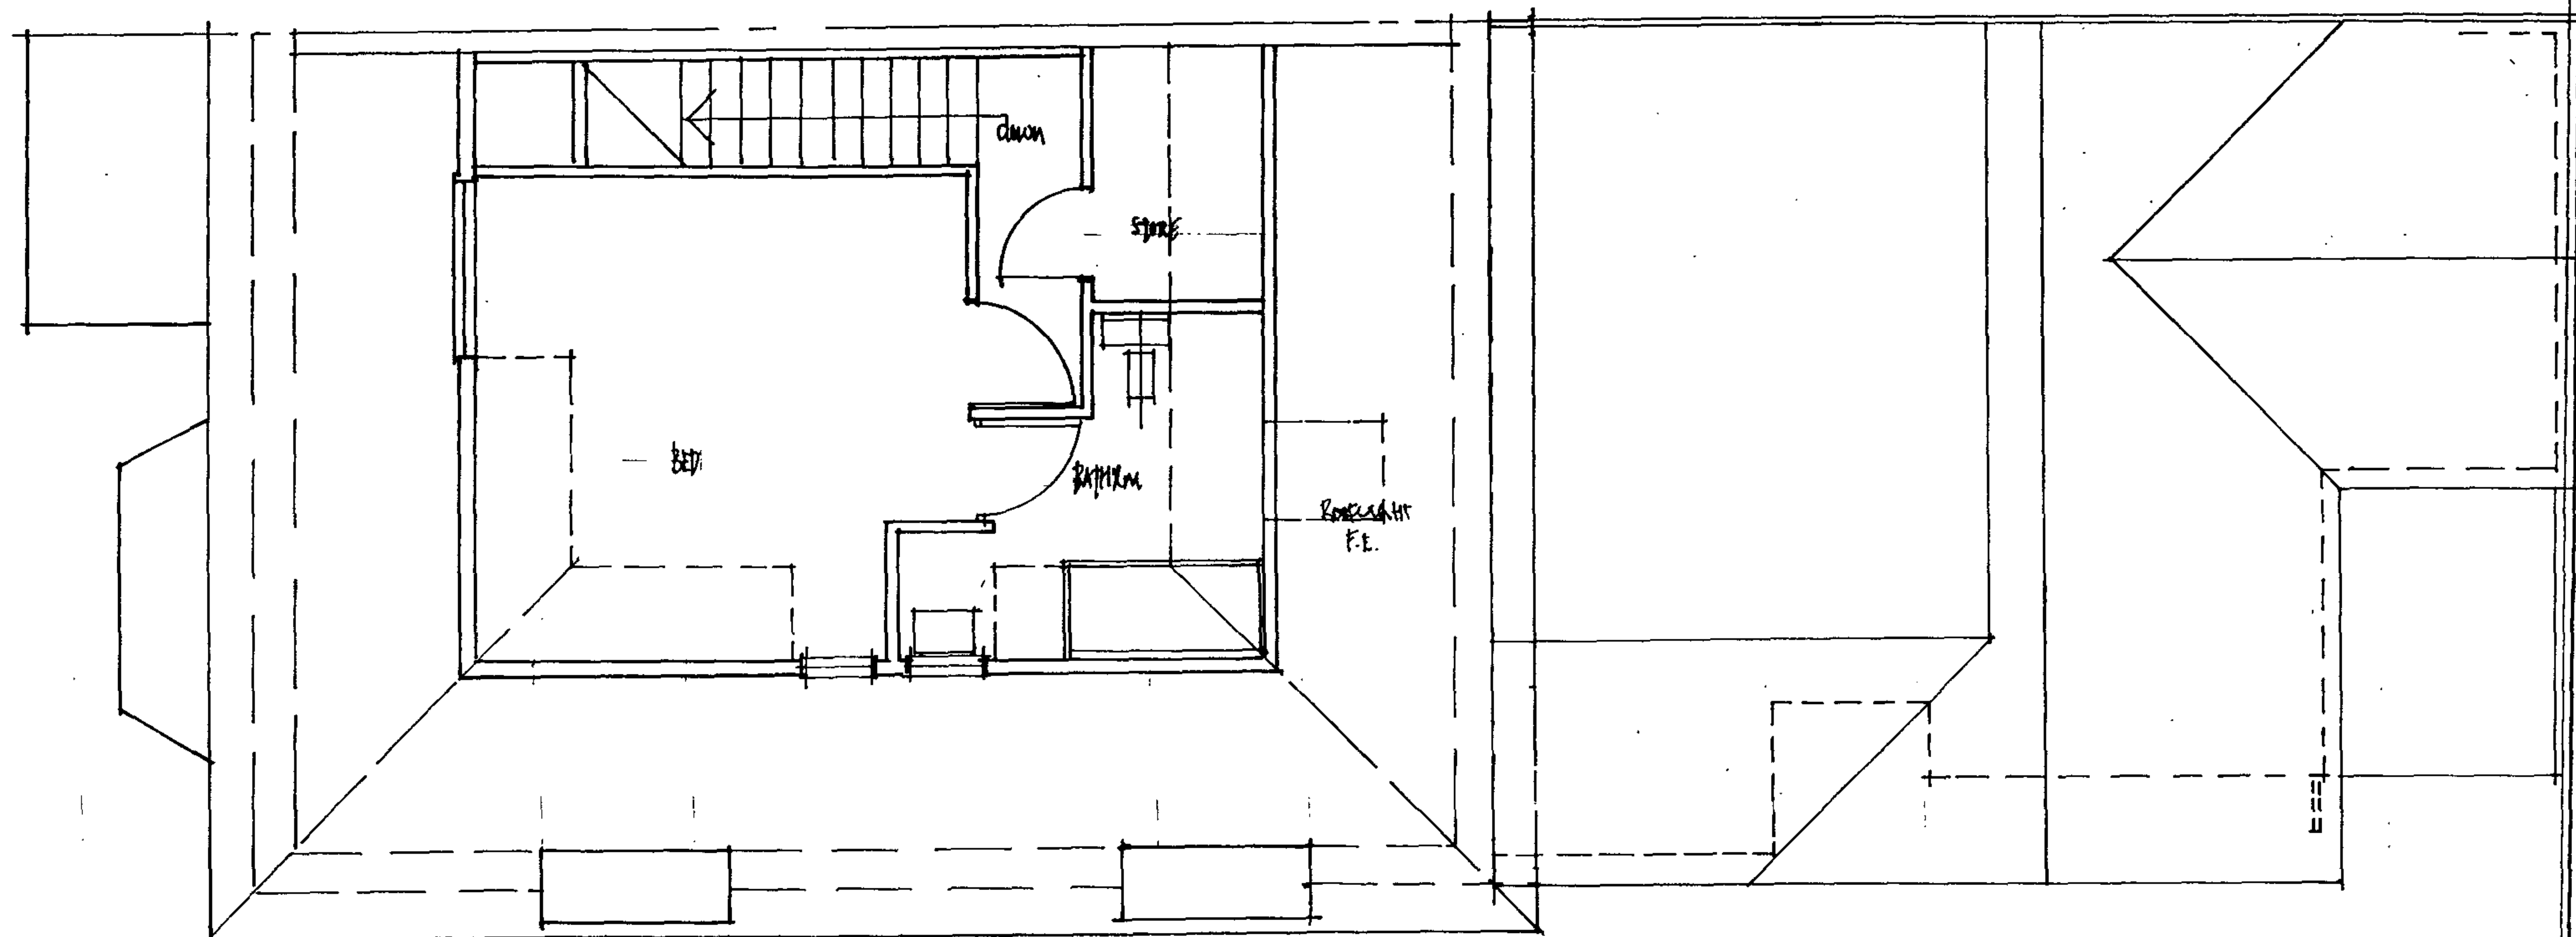

CLIENT: J.E. INVESTMENTS LTD
SITE: 64 LADY MARGARET ROAD NWS 2NP

PLAN
N°13
PROPOSED TOP FLOOR

SCALE: 1:50
DATE: FEB 2007