



FIRST FLOOR PLAN

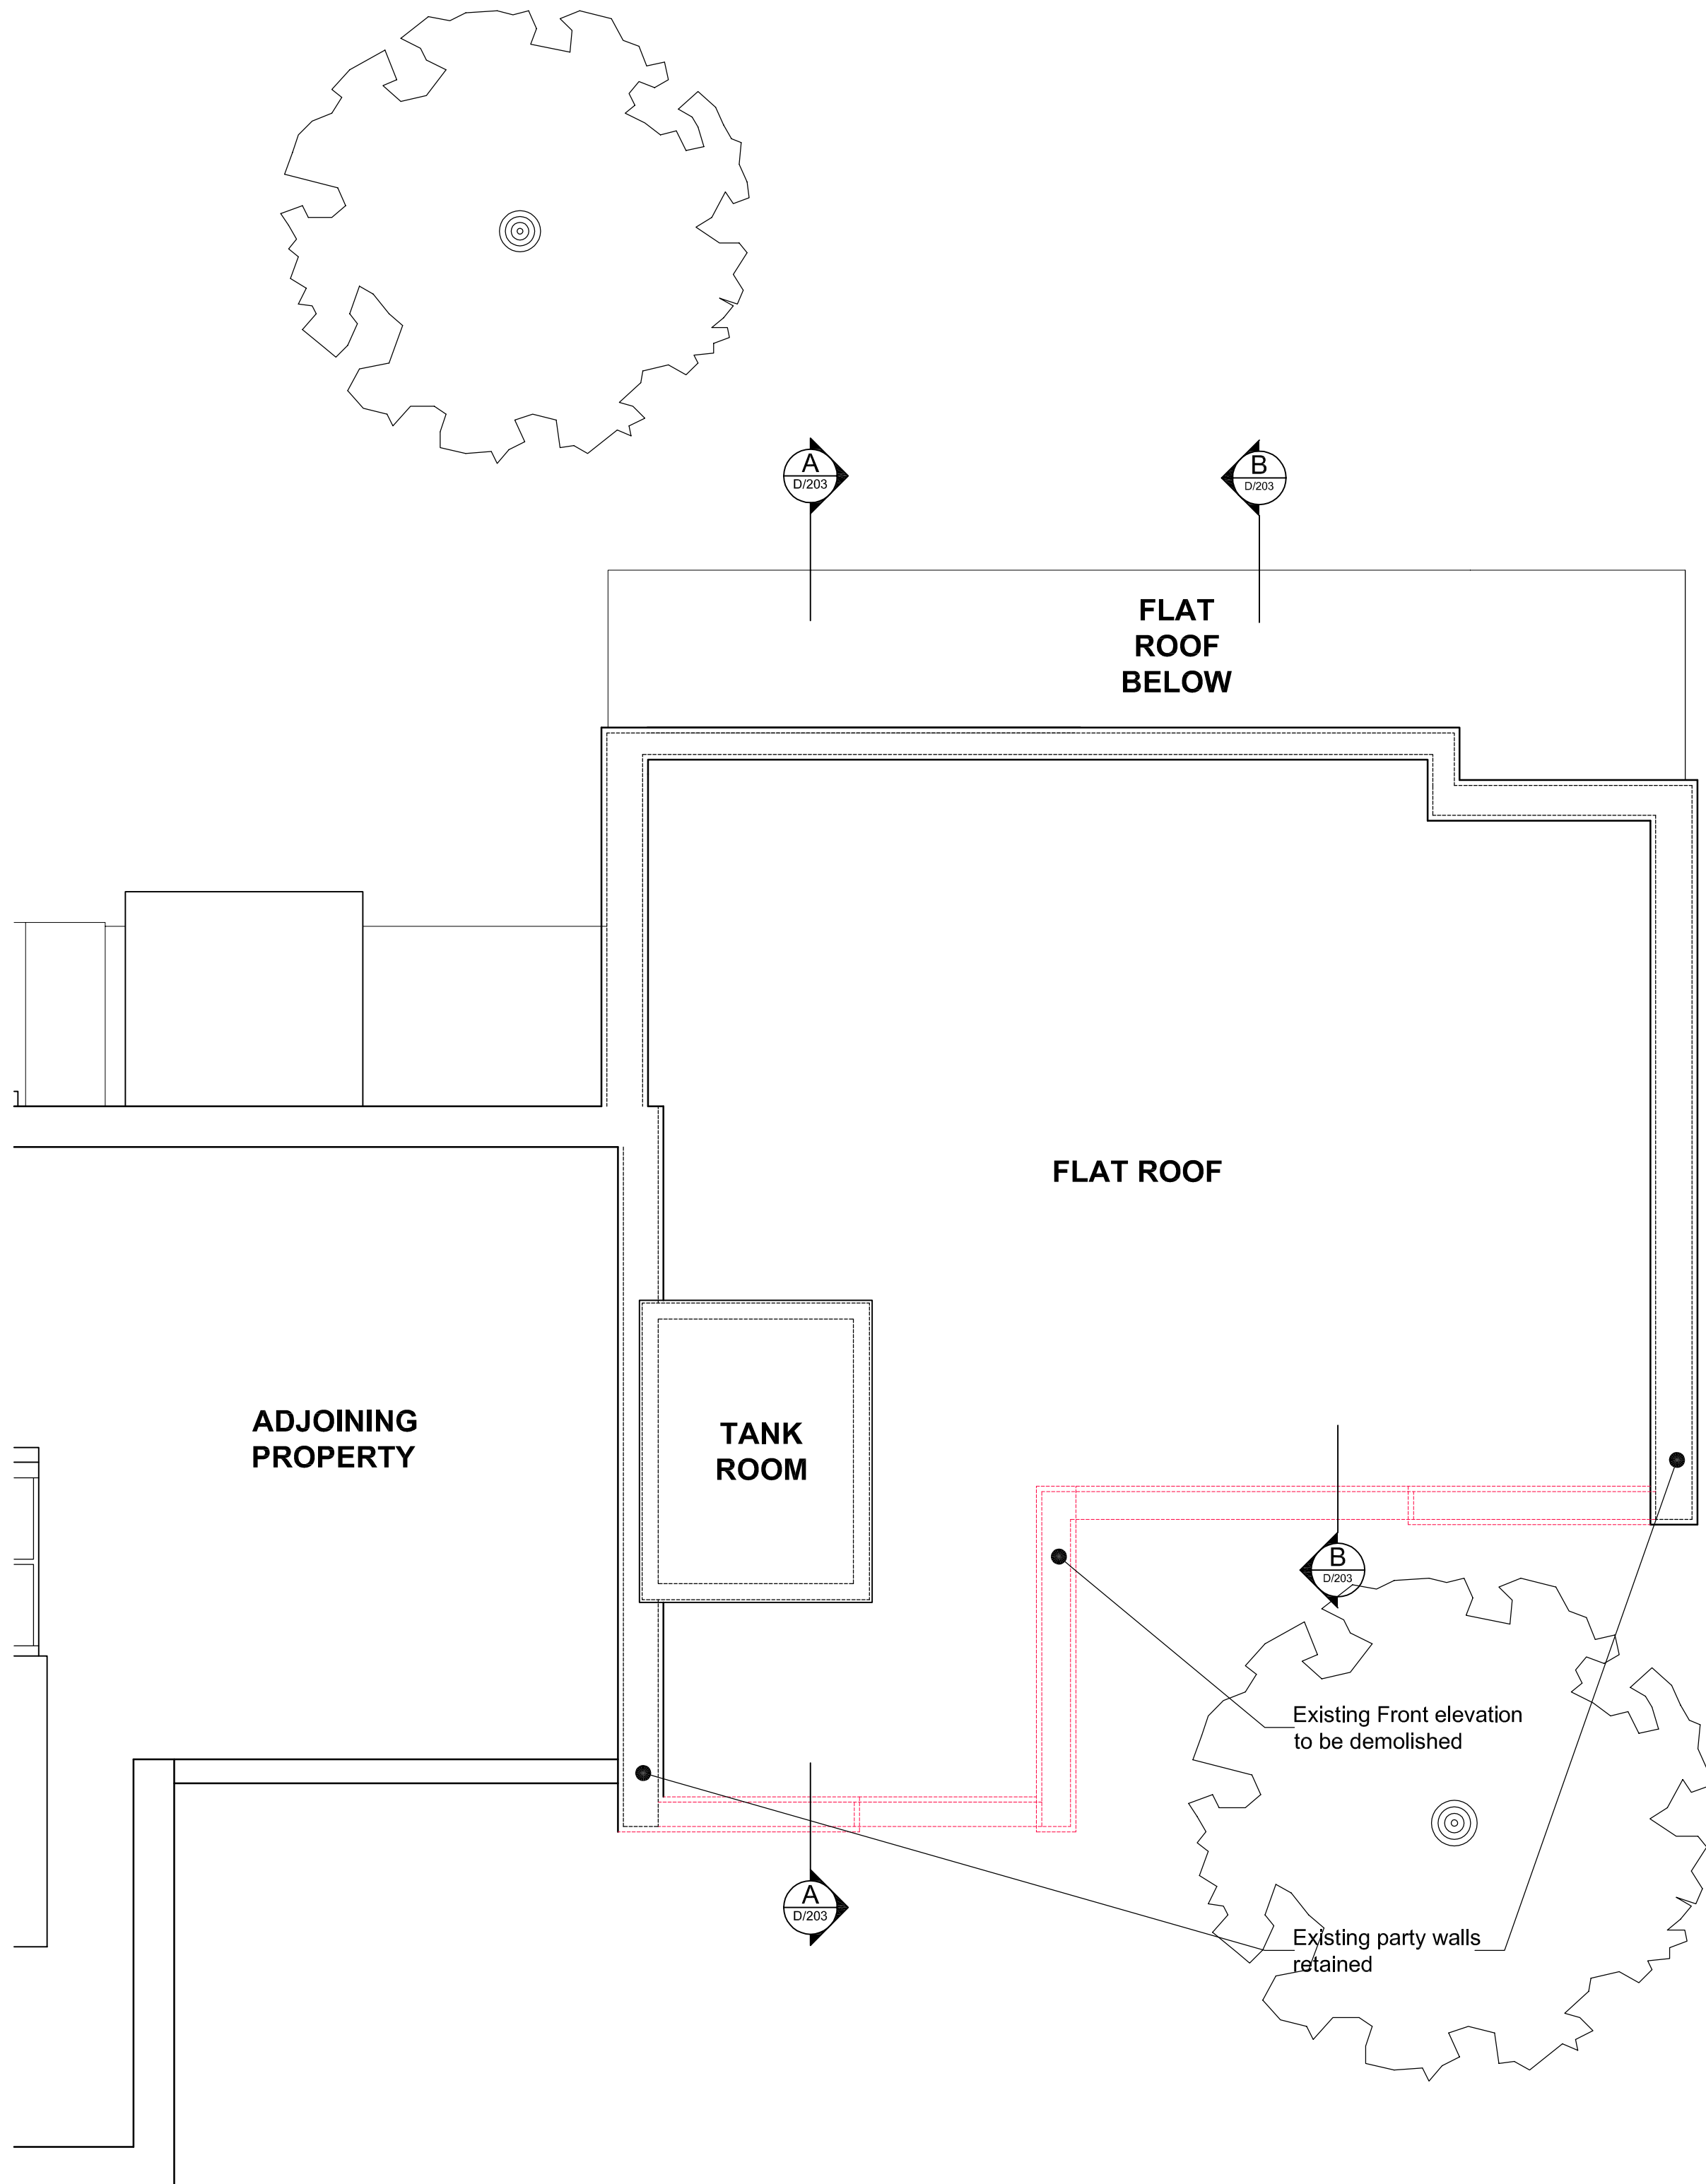

ROOF PLAN

Do not scale from drawing  
Contractor to check all dimensions on site  
Report discrepancies to the architect

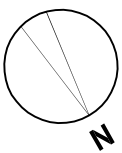

- Read in conjunction with  
Planning Permission ref.:  
2006/2919/P drawing  
numbers:
- 06Y8/PL/101/B
  - 06Y8/PL/102/B
  - 06Y8/PL/103/B
  - 06Y8/PL/104/B
  - 06Y8/EX-D/01
  - 06Y8/EX-D/03

LEGEND  
- - - - - Demolition



DESIGN GROUP  
20 Eastcastle Street London W1W 8DB  
TELEPHONE + 44 (0) 20 7436 1133  
FACSIMILE + 44 (0) 20 7436 8844  
E-MAIL office@ipadg.com

55 KINGSTOWN STREET  
PRIMROSE HILL  
LONDON NW1

DEMOLITION WORKS FOR  
FIRST FLOOR &  
ROOF PLANS

CONSERVATION AREA  
APPLICATION  
FOR DEMOLITION OF  
FRONT ELEVATION

Date	JAN 2007	Scale	A1=1:50 A3=1:100
Drawn by	JS		
Drawing No.	06Y8/D/202	Rev	
Cad File	06y8.demolition		
©	IPA Design Group		