


PROPOSED FIRST FLOOR PLAN

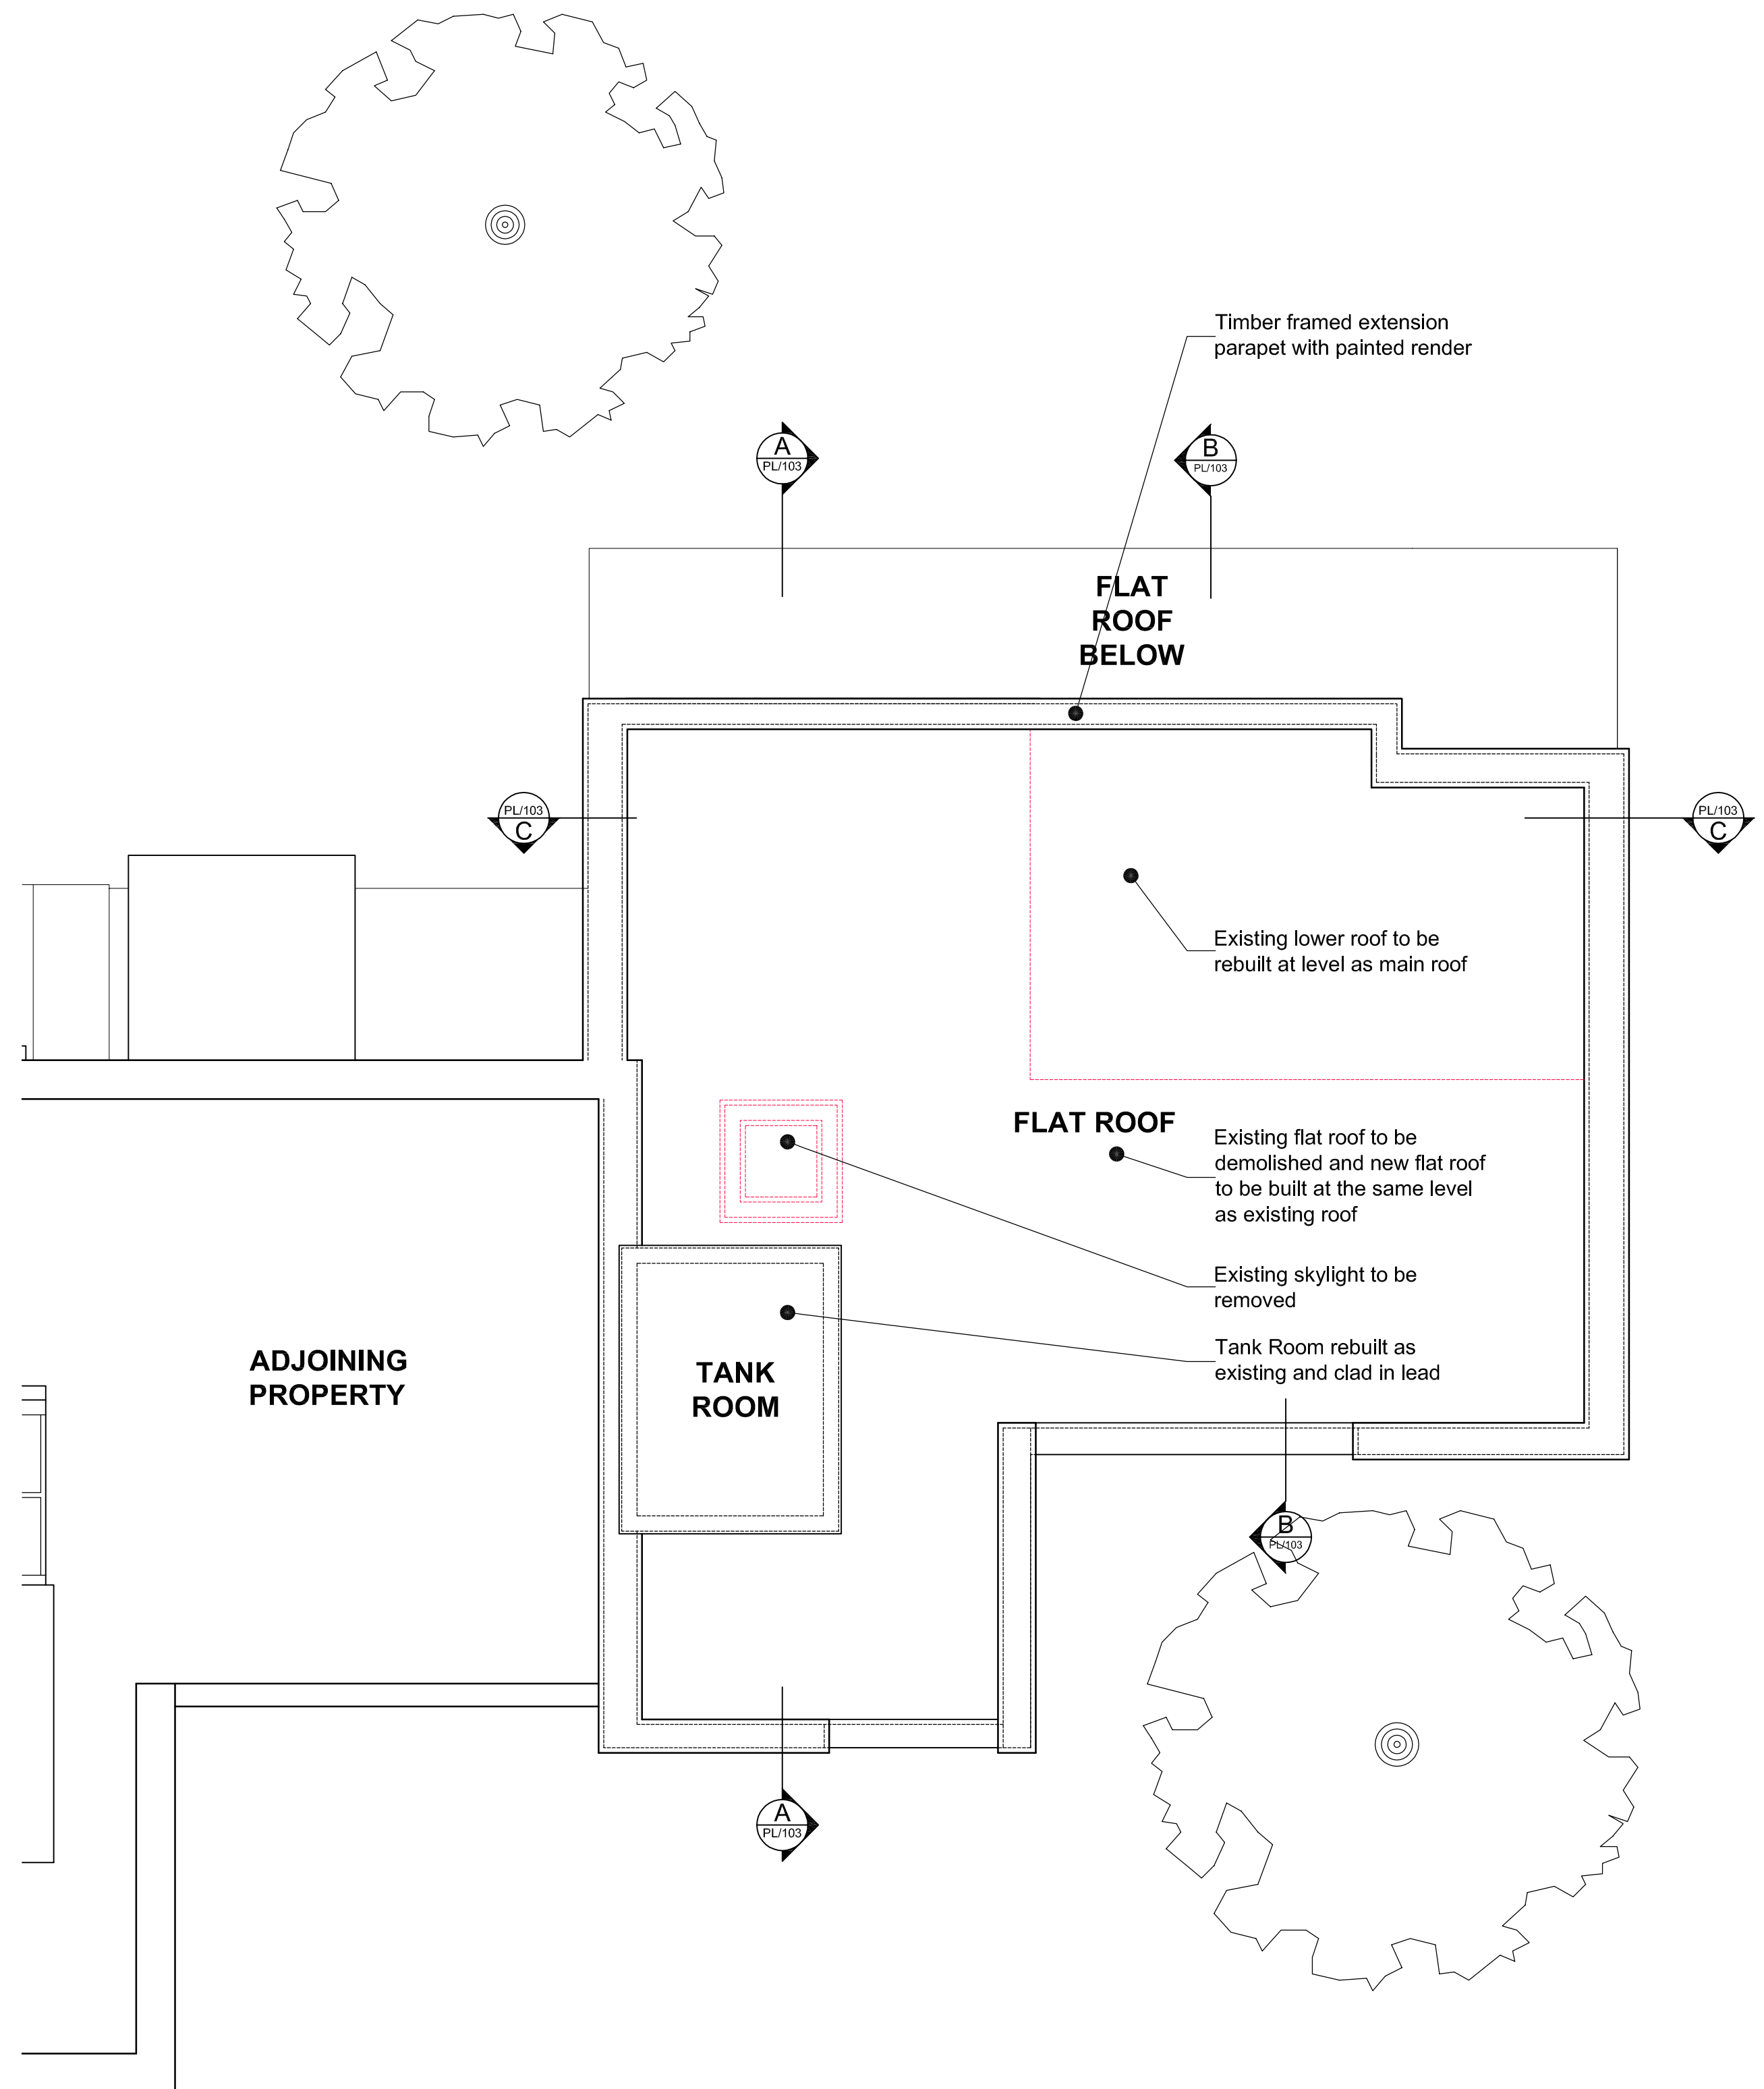

PROPOSED ROOF PLAN

Do not scale from drawing
Contractor to check all dimensions on site
Report discrepancies to the architect



Read in conjunction with
Permitted Development
drawing numbers:
• 06Y8/PL/01
• 06Y8/PL/02
• 06Y8/PL/03

LEGEND
--- Demolition
■ New structure

REV B: 13/09/06 CH
* First floor terrace deleted
REV A: 10/07/06 JS
* Used materials notes added

IPA
DESIGN GROUP
20 Eastcastle Street London W1W 8DB
TELEPHONE + 44 (0) 20 7436 1133
FACSIMILE + 44 (0) 20 7436 8844
E-MAIL office@ipadg.com

55 KINGSTOWN STREET
PRIMROSE HILL
LONDON NW1
- PLANNING APPLICATION -

PROPOSED
FIRST FLOOR &
ROOF PLANS

Date	MAR 2006	Scale	A1=1:50 A3=1:100
Drawn by	WHL, JS		
Drawing No.	06Y8/PL/102	Rev	B
Cad File	06y8.PL102.plans		
©	IPA Design Group		