





EXISTING REAR SECTION 1:50

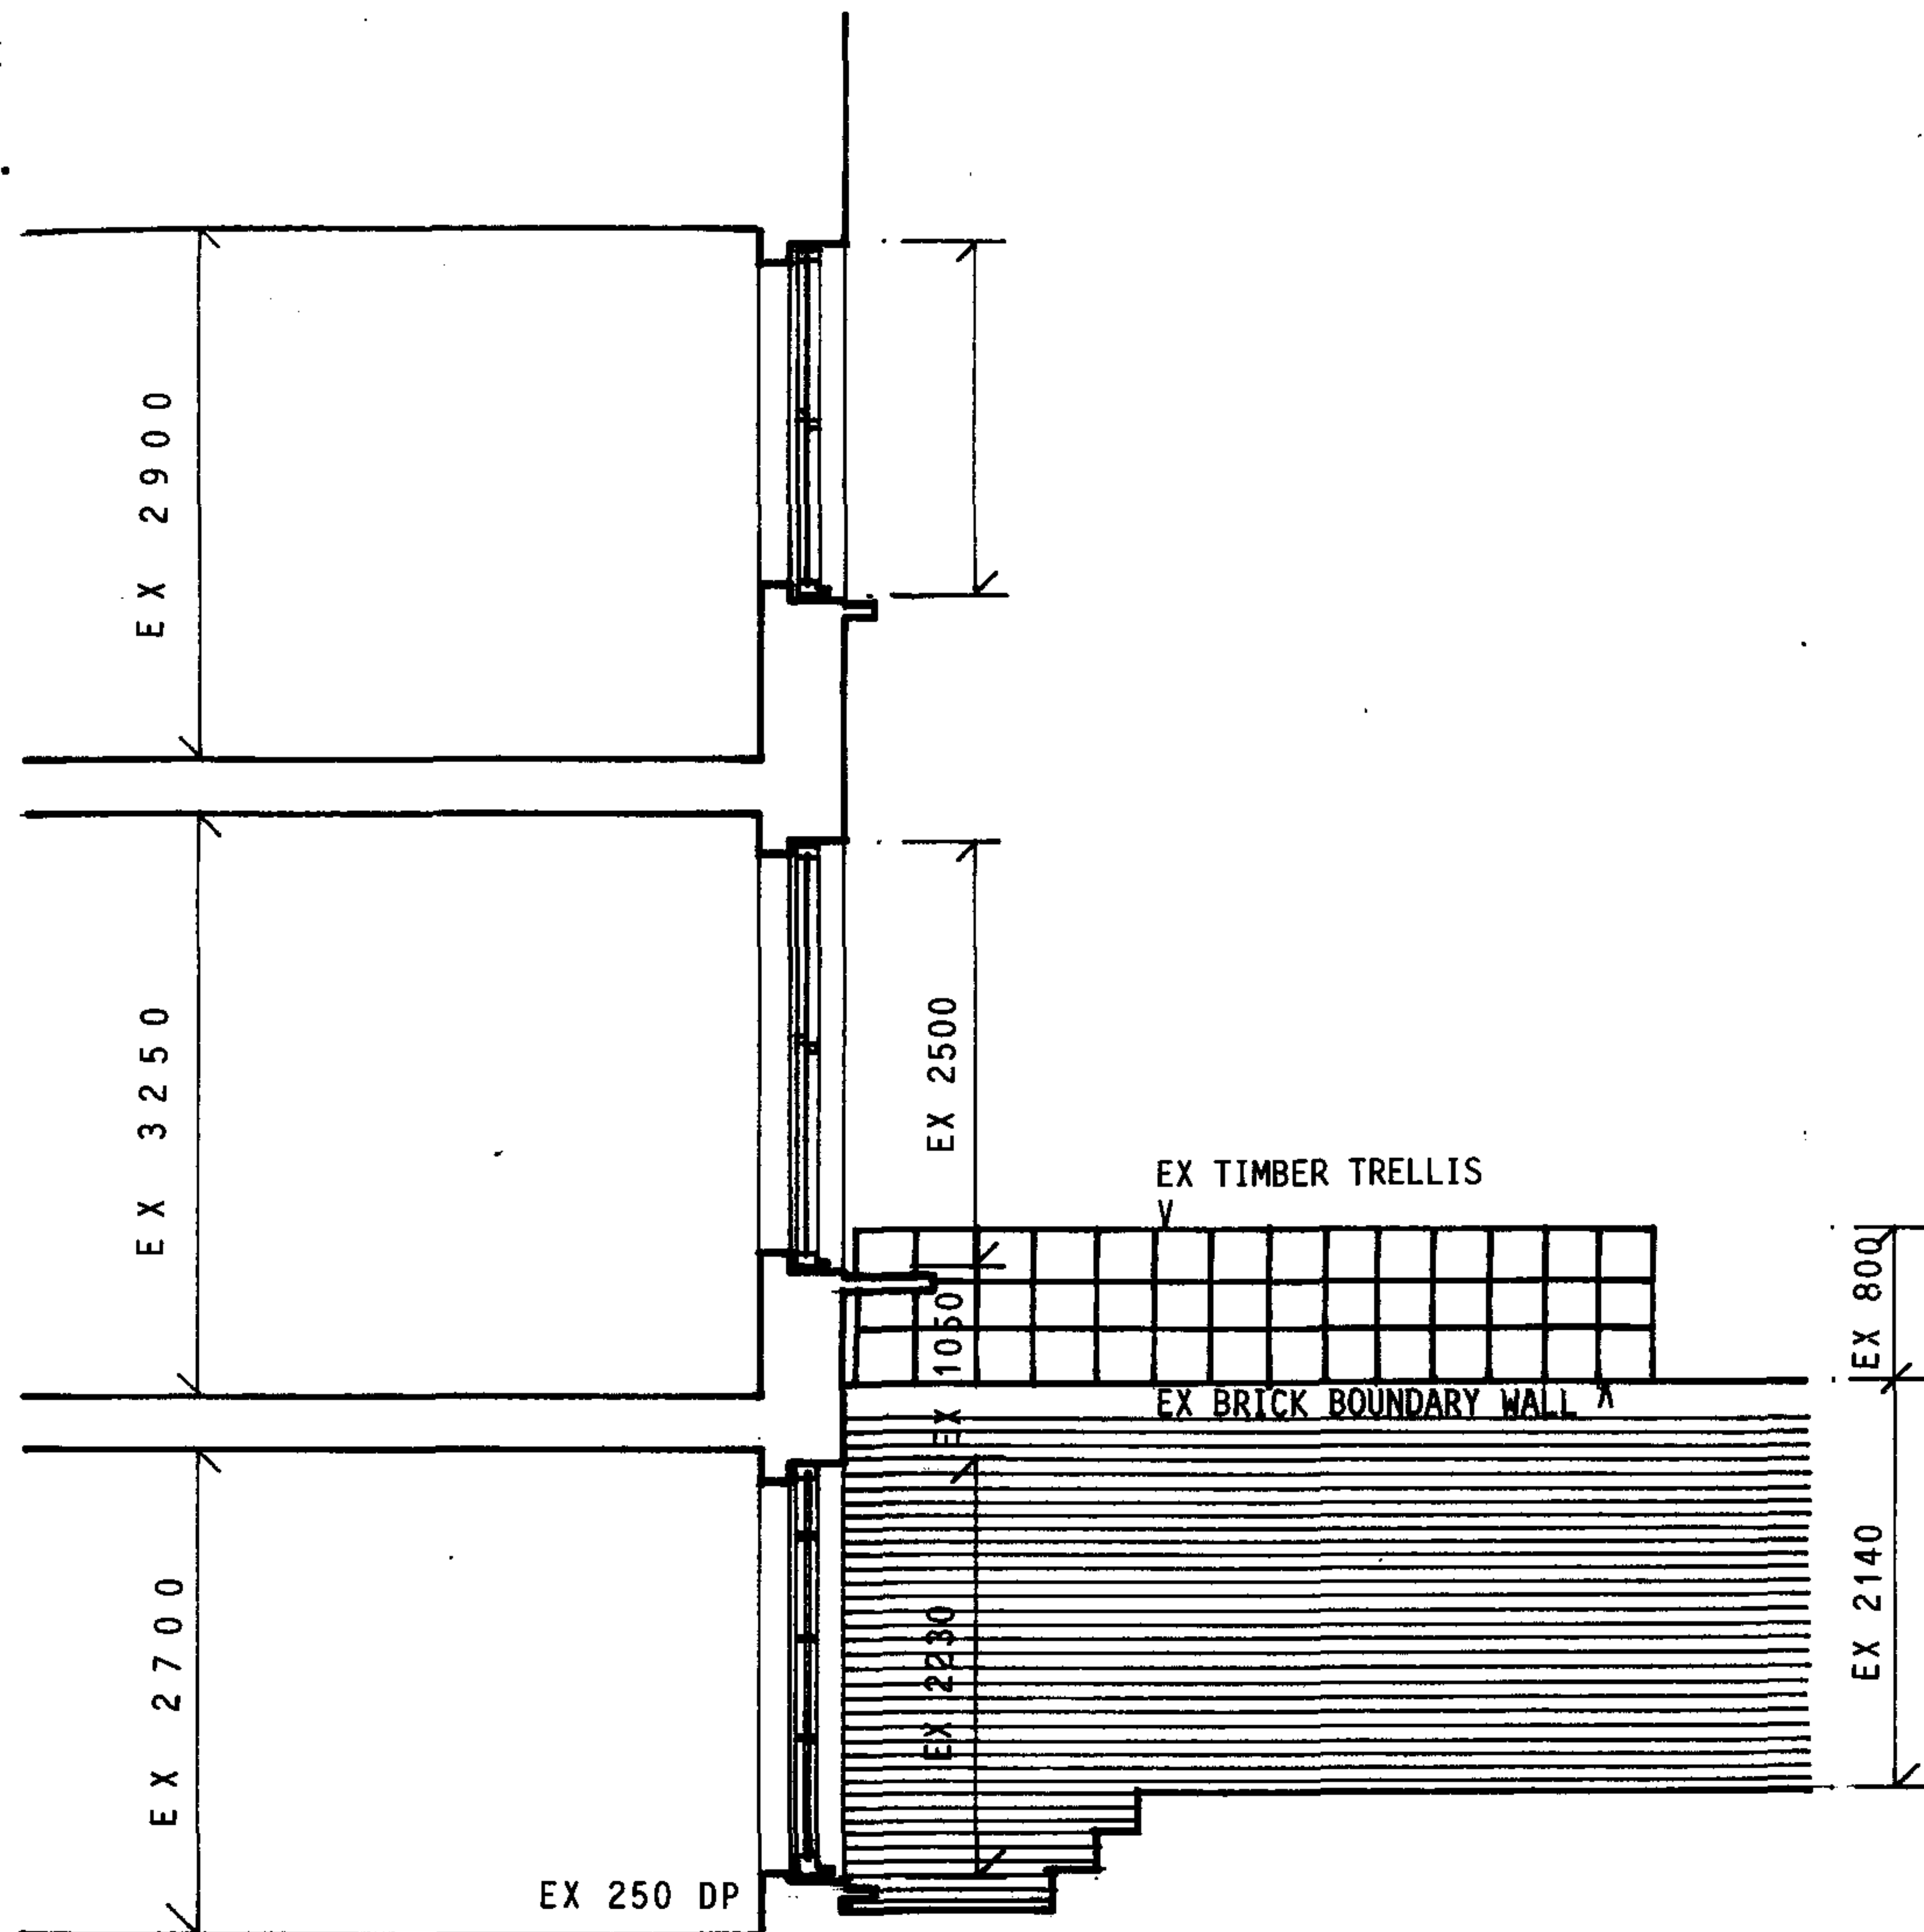

EXISTING REAR ELEVATION 1:50

RECEIVED  
05 FEB 2007


|               |                                            |            |     |
|---------------|--------------------------------------------|------------|-----|
| ARCHITECT     | CHARLES KHOO - PROGETTI, 109 CHETWYND ROAD |            |     |
|               | LONDON NW5 1DA TEL 020 7482 5996           |            |     |
| JOB TITLE     | 26 NORTH VILLAS LONDON NW1                 |            |     |
| DRAWING TITLE | DRAWN BY                                   | DATE       |     |
| EXISTING      |                                            | 28.12.2006 |     |
| SECTION       | SCALE                                      | 1:50       |     |
| ELEVATION     | JOB NO                                     | DWG NO     | REV |
|               | 223                                        | 5          |     |

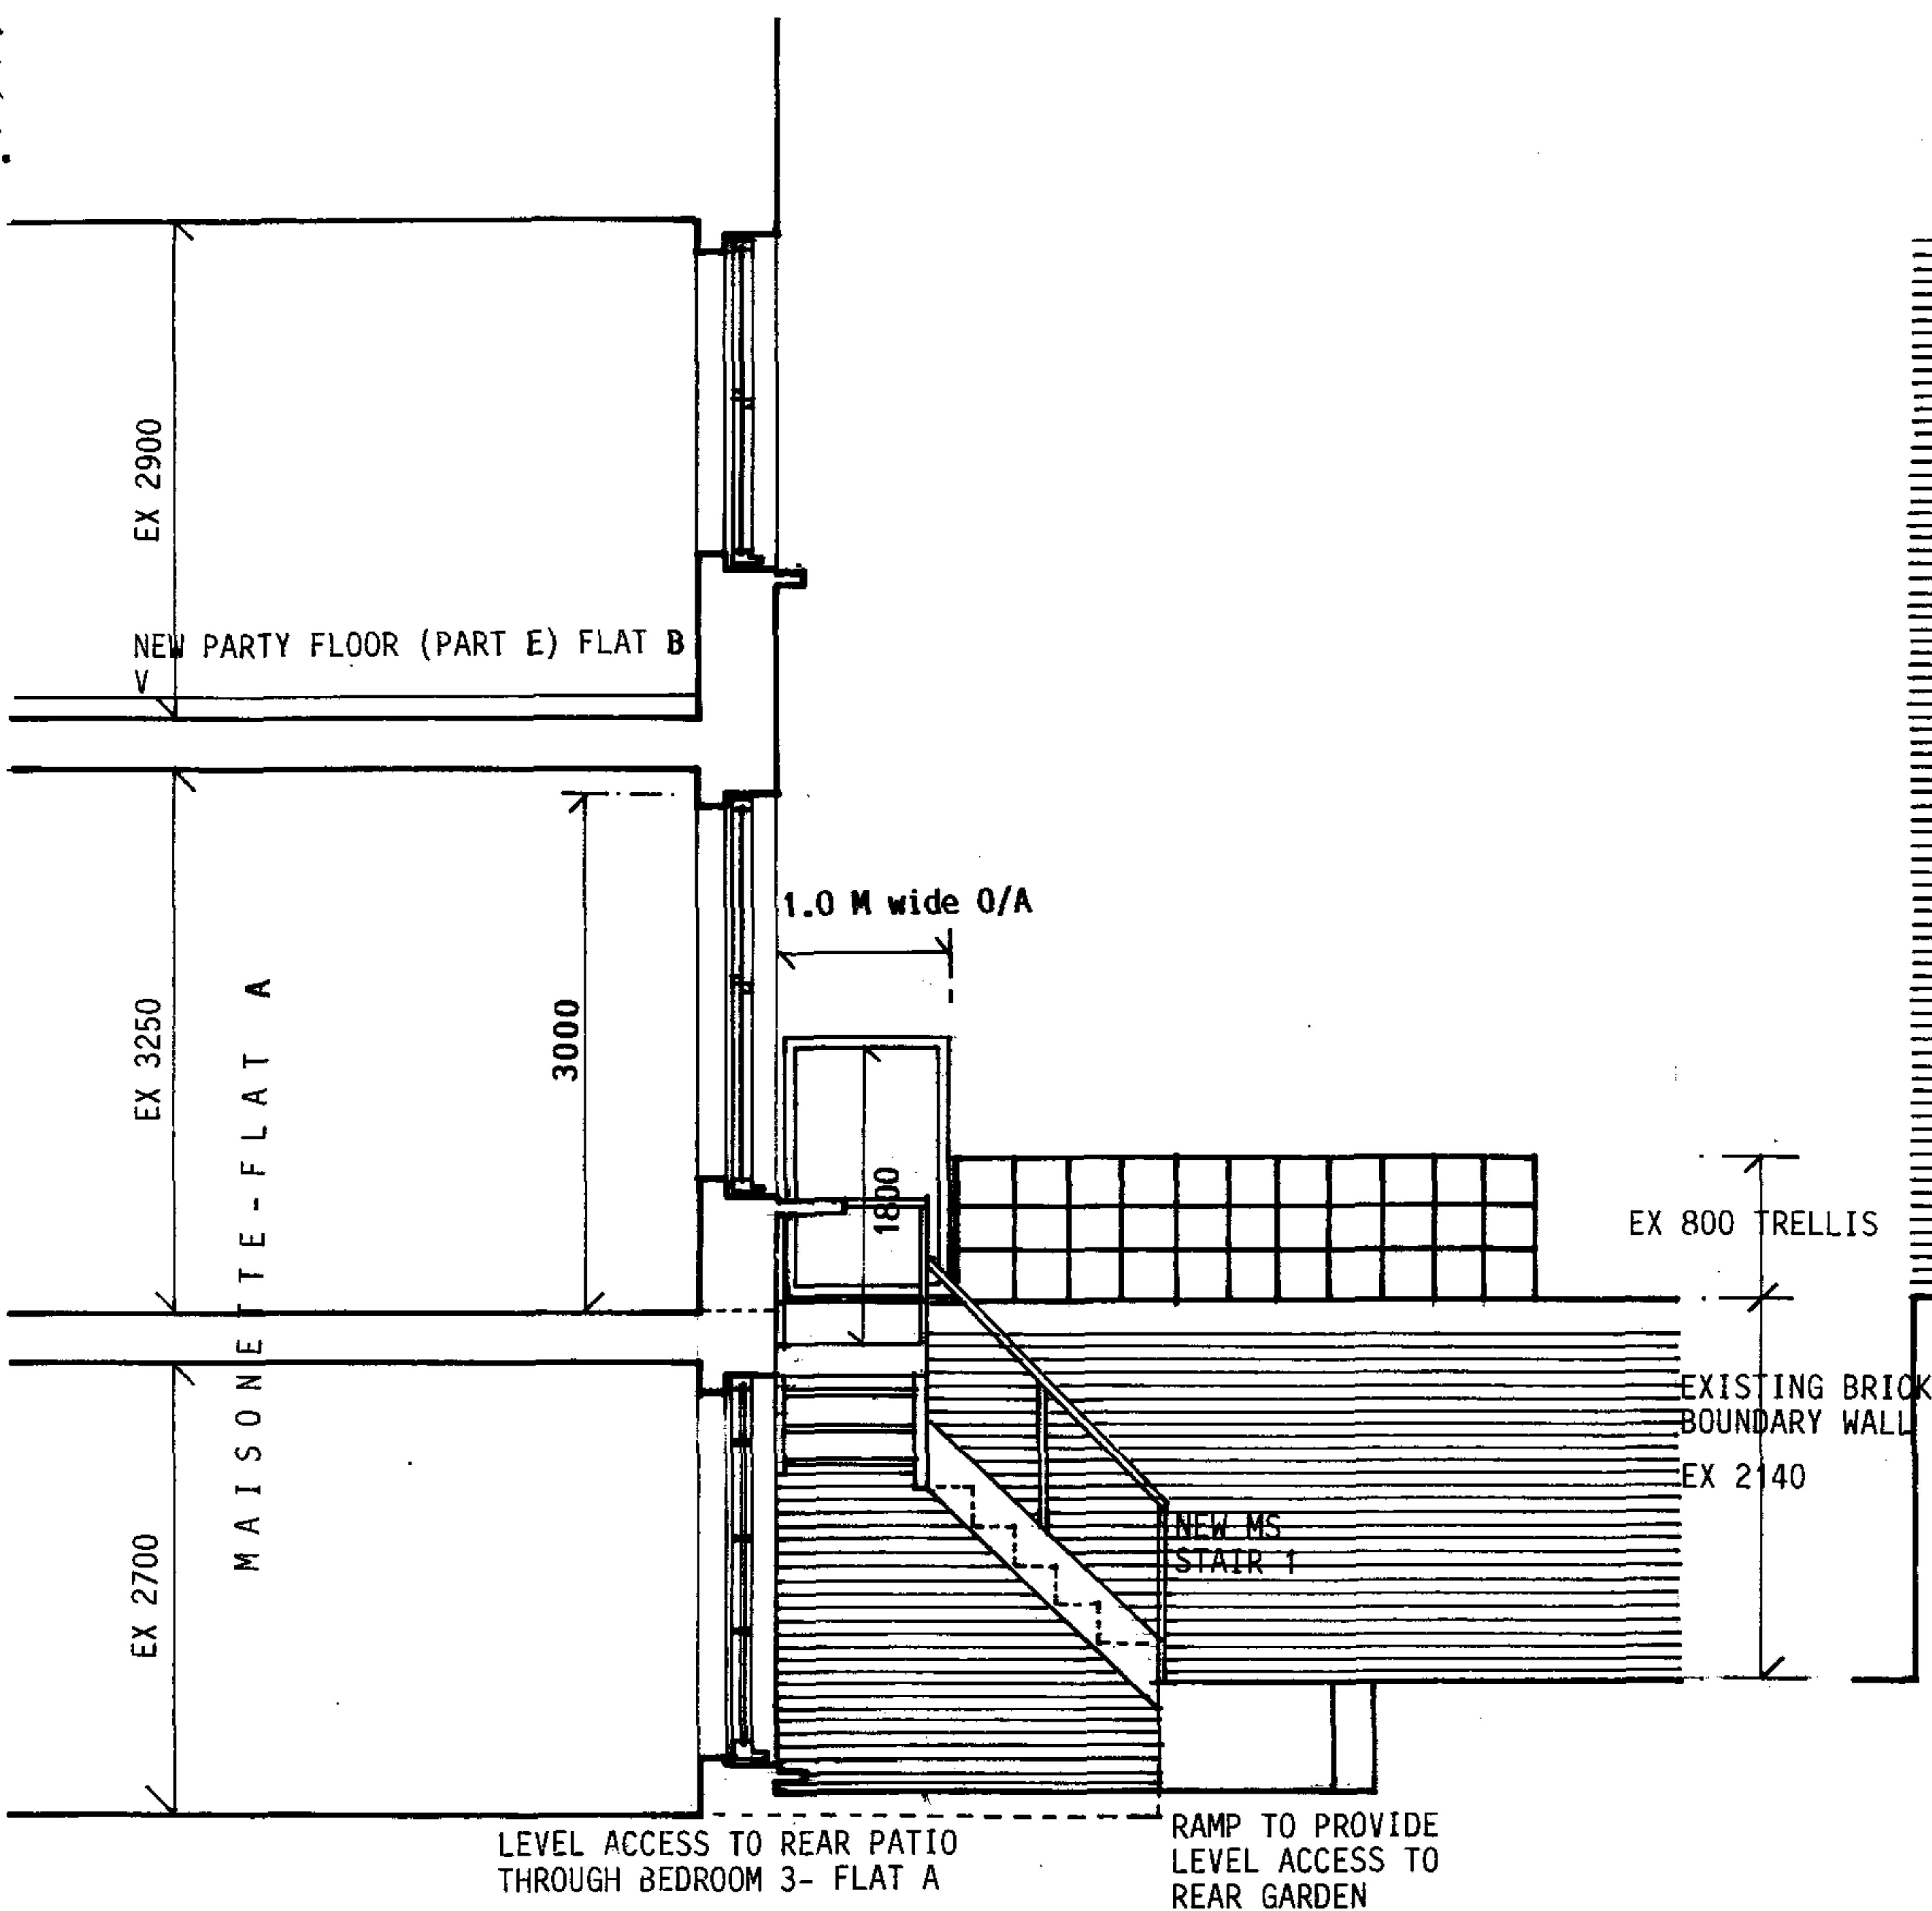

PROPOSED REAR SECTION 1:50

**NEW EXTERNAL ALTERATIONS**

- 1 NEW OPENINGS W 1 & W 2 TO BE DOUBLE GLAZES TIMBER FRAME CASEMENT DOORS WITH VENT LIGHTS TO MATCH EXISTING WINDOWS
- 2 NEW MS STAIR 1 TO BE CONSTRUCTED IN STEEL SECTIONS INCLUDING METAL RAILINGS WITH HW TREADS
- 3 OBSCURE GLAZED PANELS ( 1.5M H x 1.0M W -O/A) TO BE CONSTRUCTED IN 2 LAYERS OF 8 MM THK (O/A) LAMINATED GLAZING FIXED TO METAL FRAME (50 x 75) STEEL SECTIONS WHICH ARE BOLTED TO THE EXISTING BRICKWORK OF THE REAR WALL AND BRICK BOUNDARY WALLS.

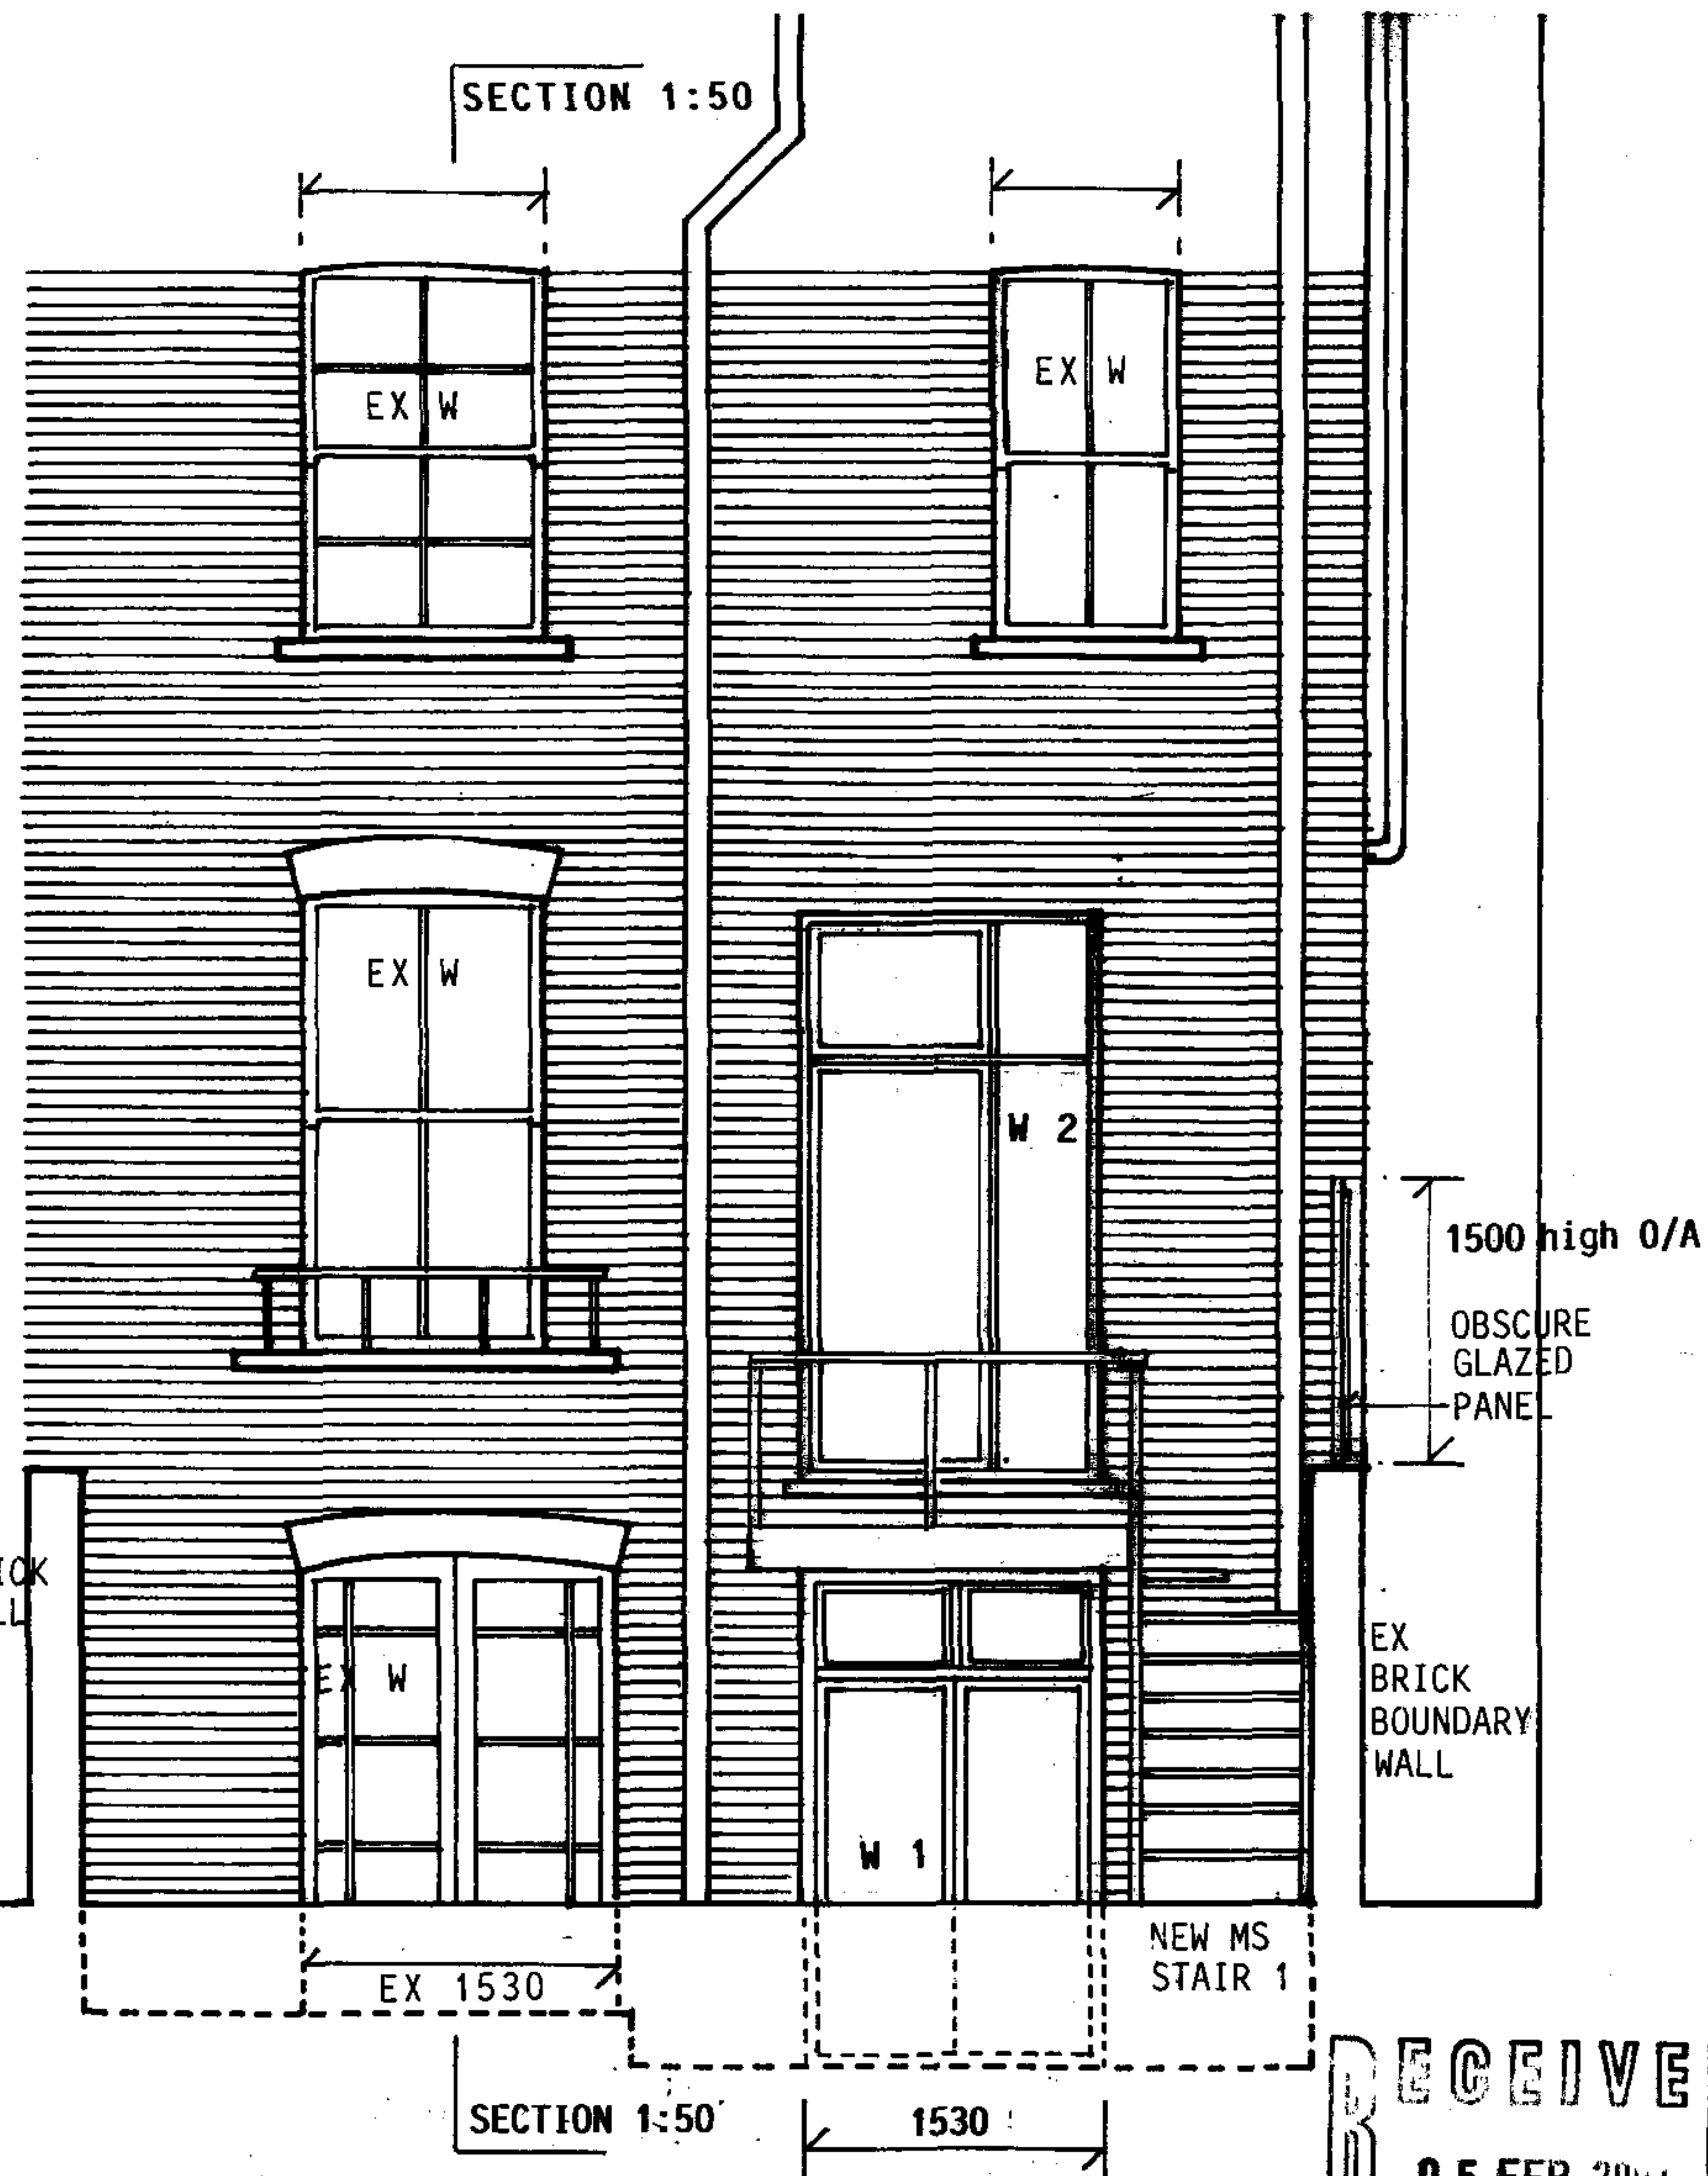

PROPOSED REAR ELEVATION 1:50

**RECEIVED**  
05 FEB 2007

|                                            |  |
|--------------------------------------------|--|
| ARCHITECT                                  |  |
| CHARLES KHOO - PROGETTI, 109 CHETWYND ROAD |  |
| LONDON NW5 1DA                             |  |
| TEL 020 7482 5996                          |  |
| JOB TITLE                                  |  |
| 26 NORTH VILLAS LONDON NW1                 |  |
| DRAWING TITLE                              |  |
| DRAWN BY                                   |  |
| DATE                                       |  |
| 28.12.2006                                 |  |
| SCALE                                      |  |
| 1:50                                       |  |
| PROPOSED SECTION                           |  |
| ELEVATION                                  |  |
| JOB NO.                                    |  |
| DWG NO.                                    |  |
| REV                                        |  |
| 223 / 6 /                                  |  |