

2.0 Planning Condition 04
Slab Levels


NOTES
DO NOT SCALE FROM THIS DRAWING.
ALL DIMENSIONS TO BE CHECKED ON SITE.
ALL OMISSIONS AND DISCREPANCIES TO BE REPORTED TO THE ARCHITECT IMMEDIATELY.

ALL FINAL LEVELS ARE SUBJECT TO
CONFIRMATION BY STRUCTURAL ENGINEER,
SERVICES ENGINEER AND LANDSCAPERS

0.000 m ground level set at
+ 52.700 above ordnance datum

+ 0.162 - Existing Levels

+ 0.050 - Proposed Levels

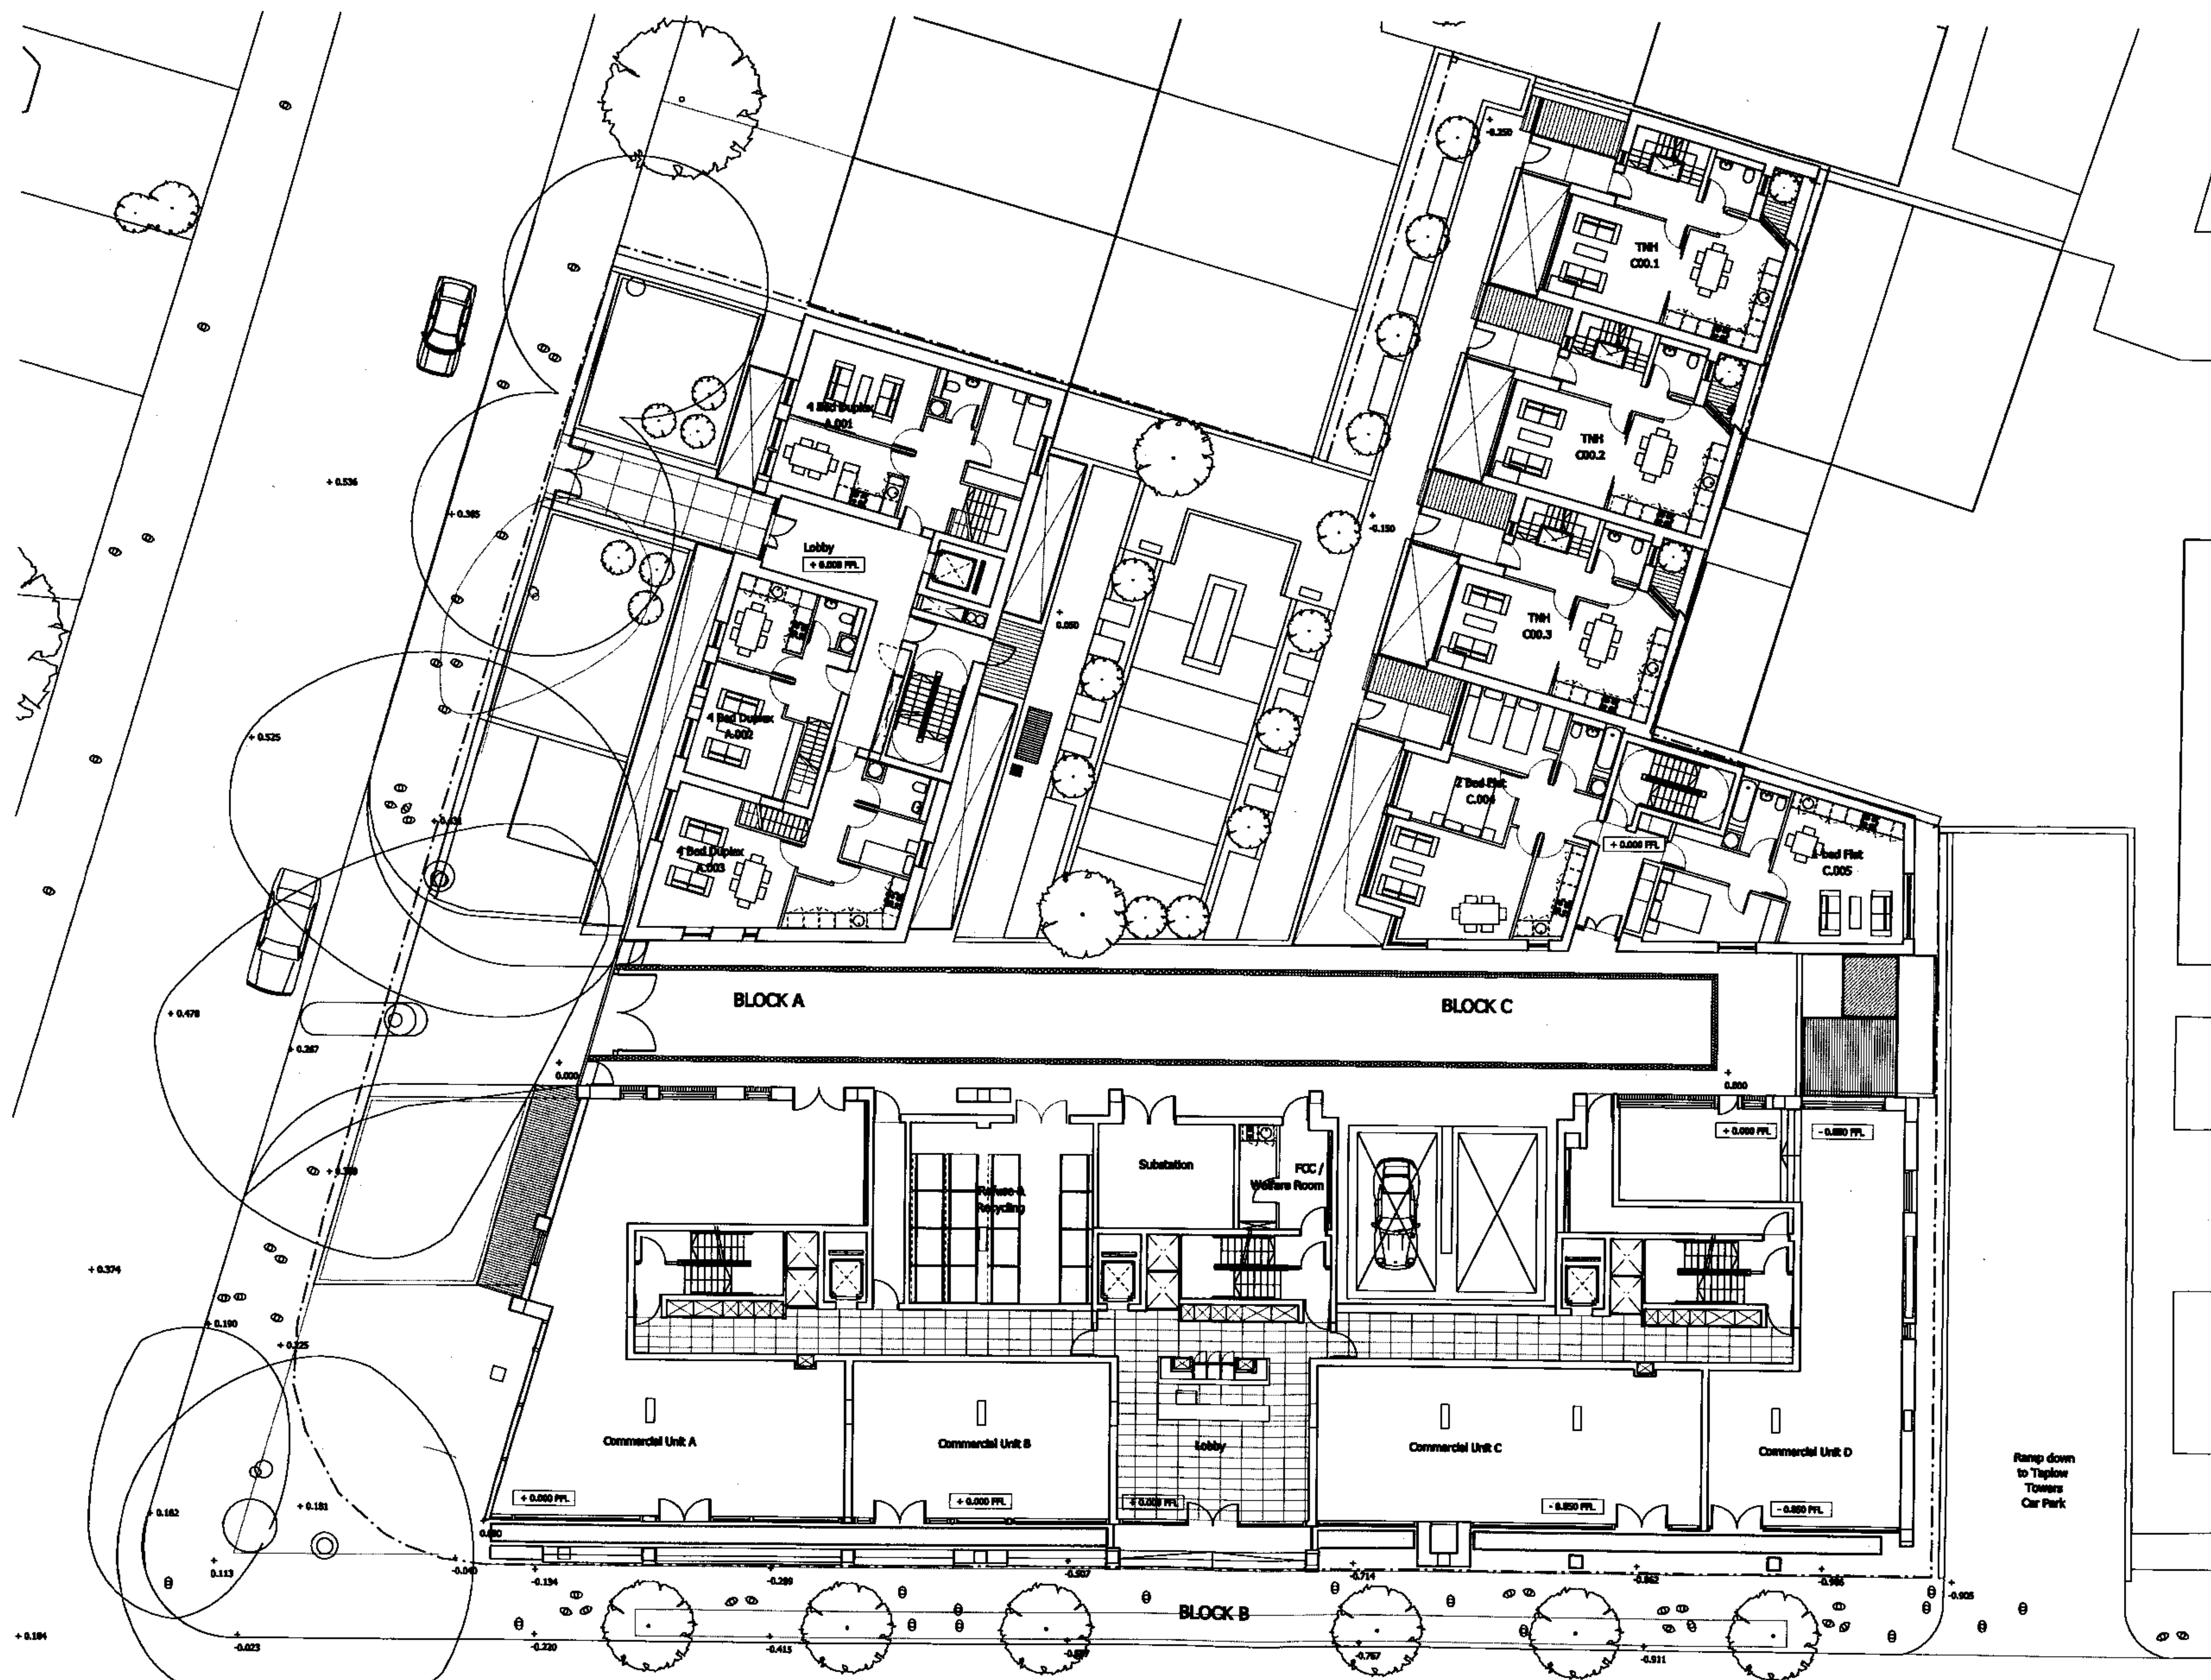

Planning Condition 01 07/01/07 CM A
Date Check Rev

SQUIRE AND PARTNERS

77 Wicklow Street London WC1X 8TY
Tel 020 7279 8555 Fax 020 7239 0495
email@squireandpartners.com
www.squireandpartners.com

Project
2-20 Winchester Road
London NW 3

Drawing
Ground Floor Plan
Site Levels

Drawn	Date	Scale
DL	07/01/2007	1:500
Job number	Drawing number	Revision
04041	15-01_PC04-01 A	

Original Drawing Size A1