



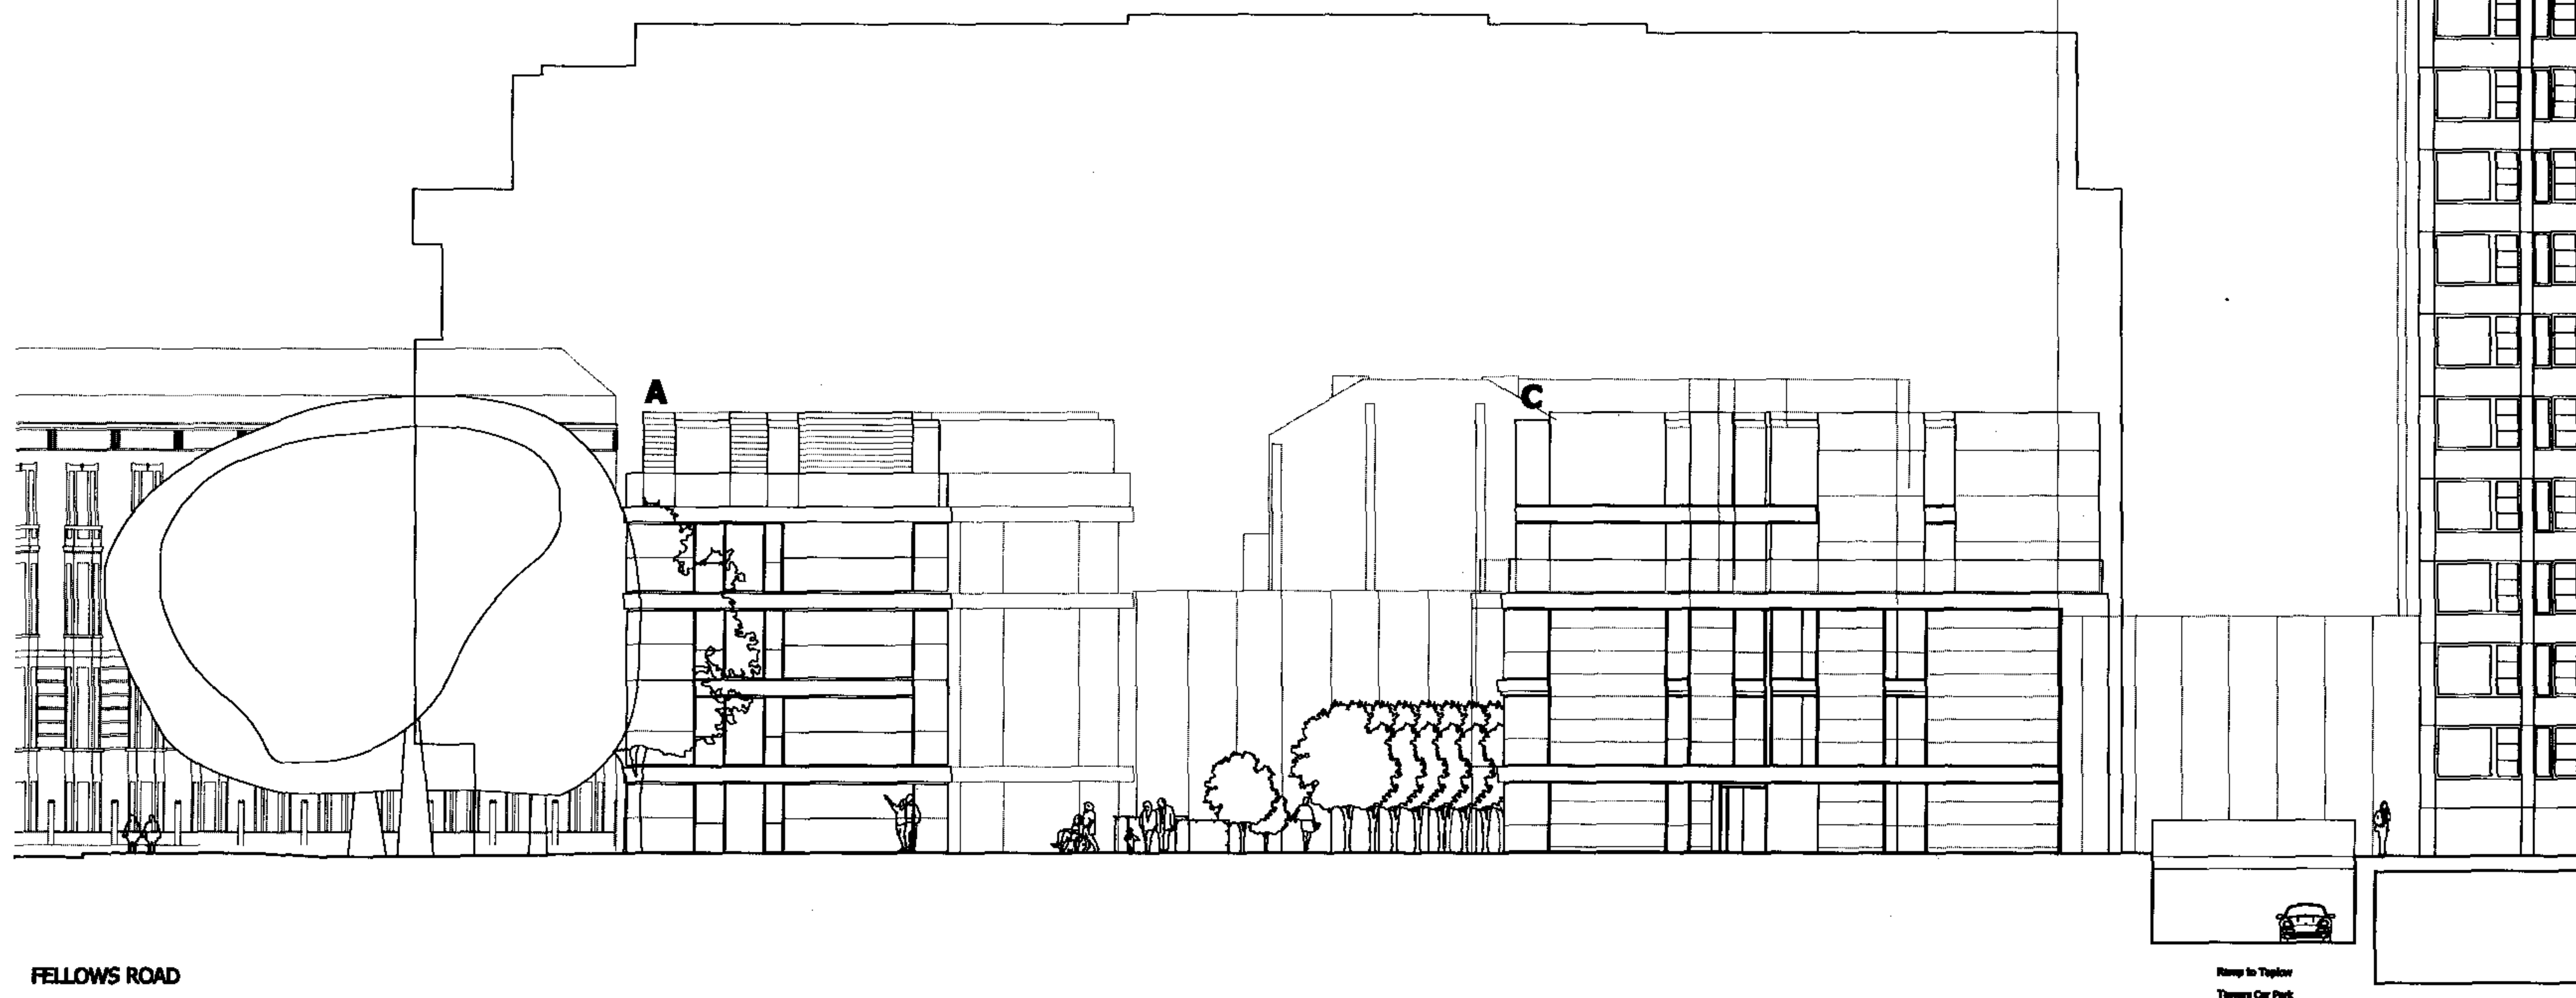

FELLOWS ROAD

APPLICATION SITE

NOTES
DO NOT SCALE FROM THIS DRAWING.
ALL DIMENSIONS TO BE CHECKED ON SITE.
ALL OMISSIONS AND DISCREPANCIES TO BE
REPORTED TO THE ARCHITECT IMMEDIATELY.

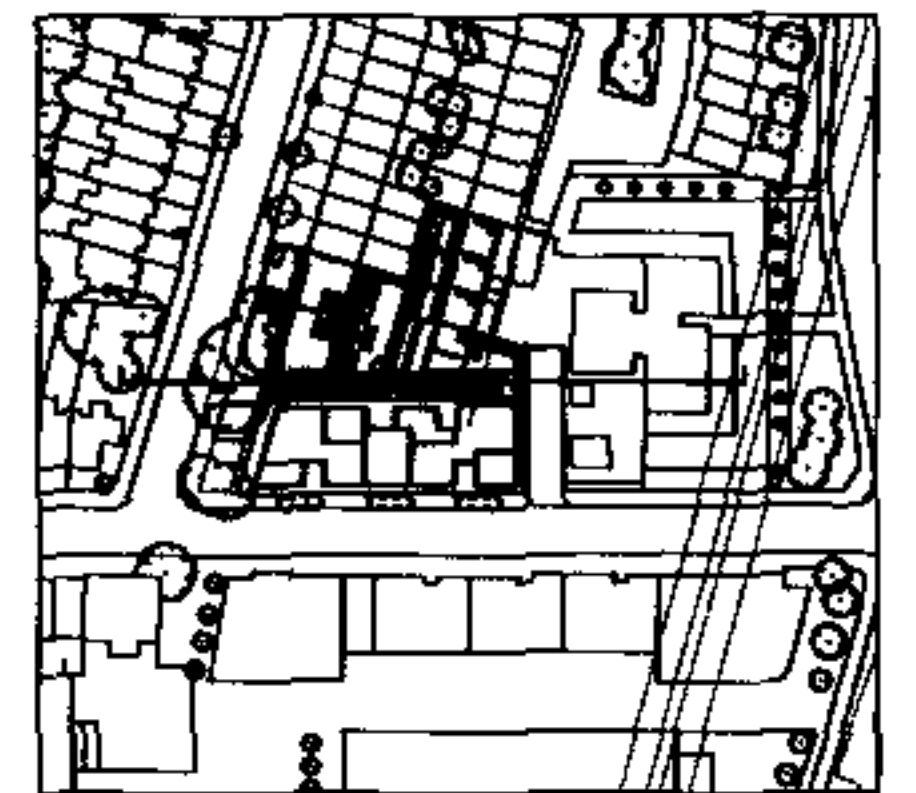

Planning Condition 05 04/01/07 CM A
Date Check Rev

SQUIRE AND PARTNERS

77 Wilton Street London WC1X 9TY
Tel 020 7278 8355 Fax 020 7278 8495
email@squireandpartners.com
www.squireandpartners.com

Project
2-20 Winchester Road
London NW 3




Drawing
West Elevation
Block A and C (affordable)
Planning Condition 05

Drawn	Date	Scale
DL	04/01/2007	1:125 @ A1 1:250 @ A2
Job number	Drawing number	Revision
04041	15-02_PC05_03 A	

Original Drawing Size A1

NOTES
DO NOT SCALE FROM THIS DRAWING.
ALL DIMENSIONS TO BE CHECKED ON SITE.
ALL DIMENSIONS AND DISCREPANCIES TO BE
REPORTED TO THE ARCHITECT IMMEDIATELY.

- MATERIALS:
1. RECONSTITUTED STONE PANEL
 2. PPC METAL FRAMED
DOUBLE GLAZING WINDOW
 3. RECONSTITUTED STONE FIN
 4. GLASS BALUSTRADE WITH
PPC HANDRAIL
 5. RECONSTITUTED STONE
SPANDREL PANEL
 6. SINGLE LAYER POLYMER
MEMBRANE ROOF

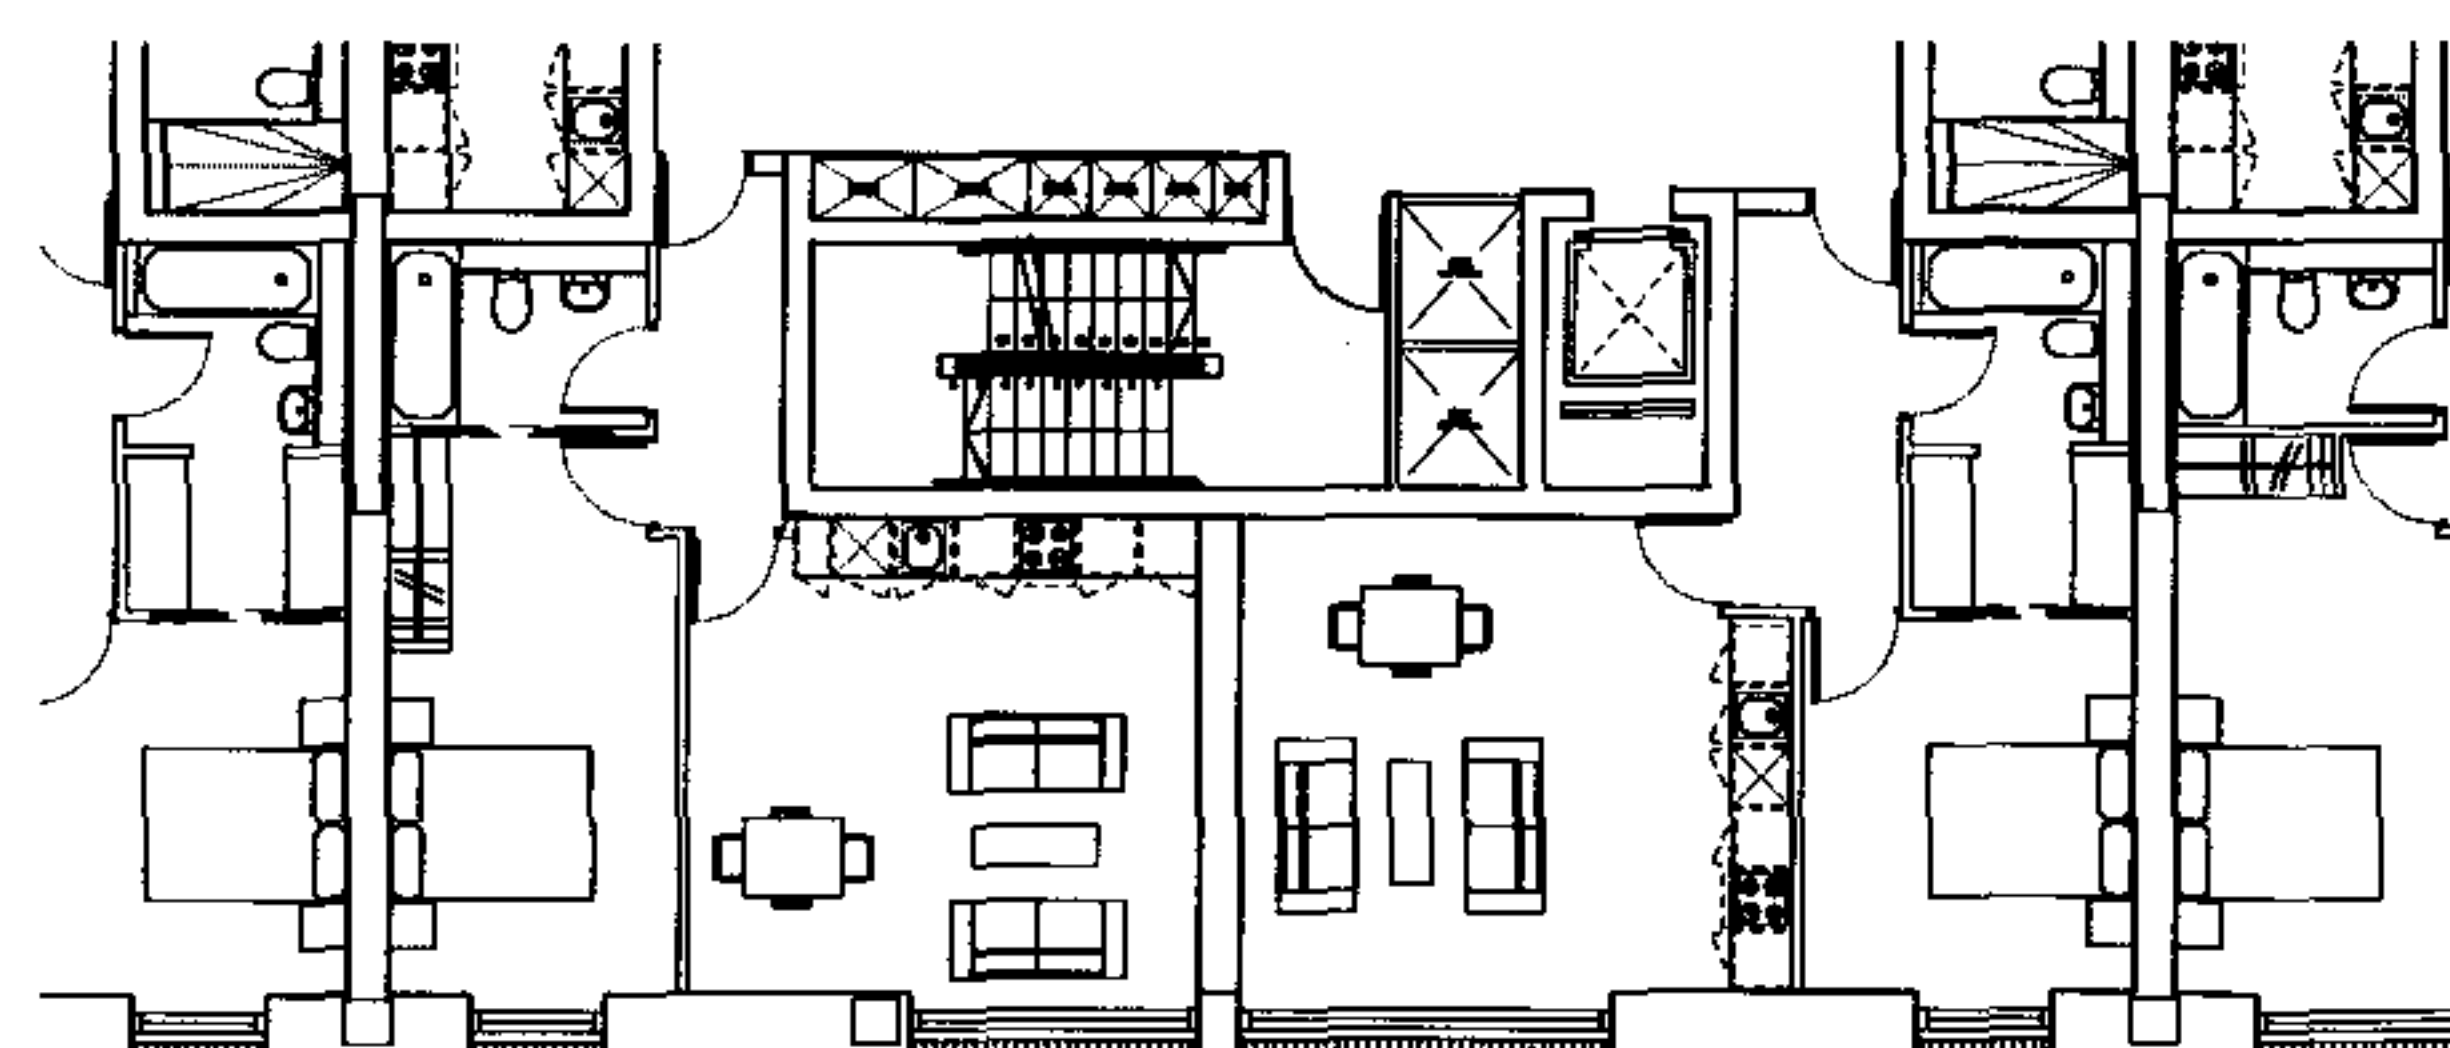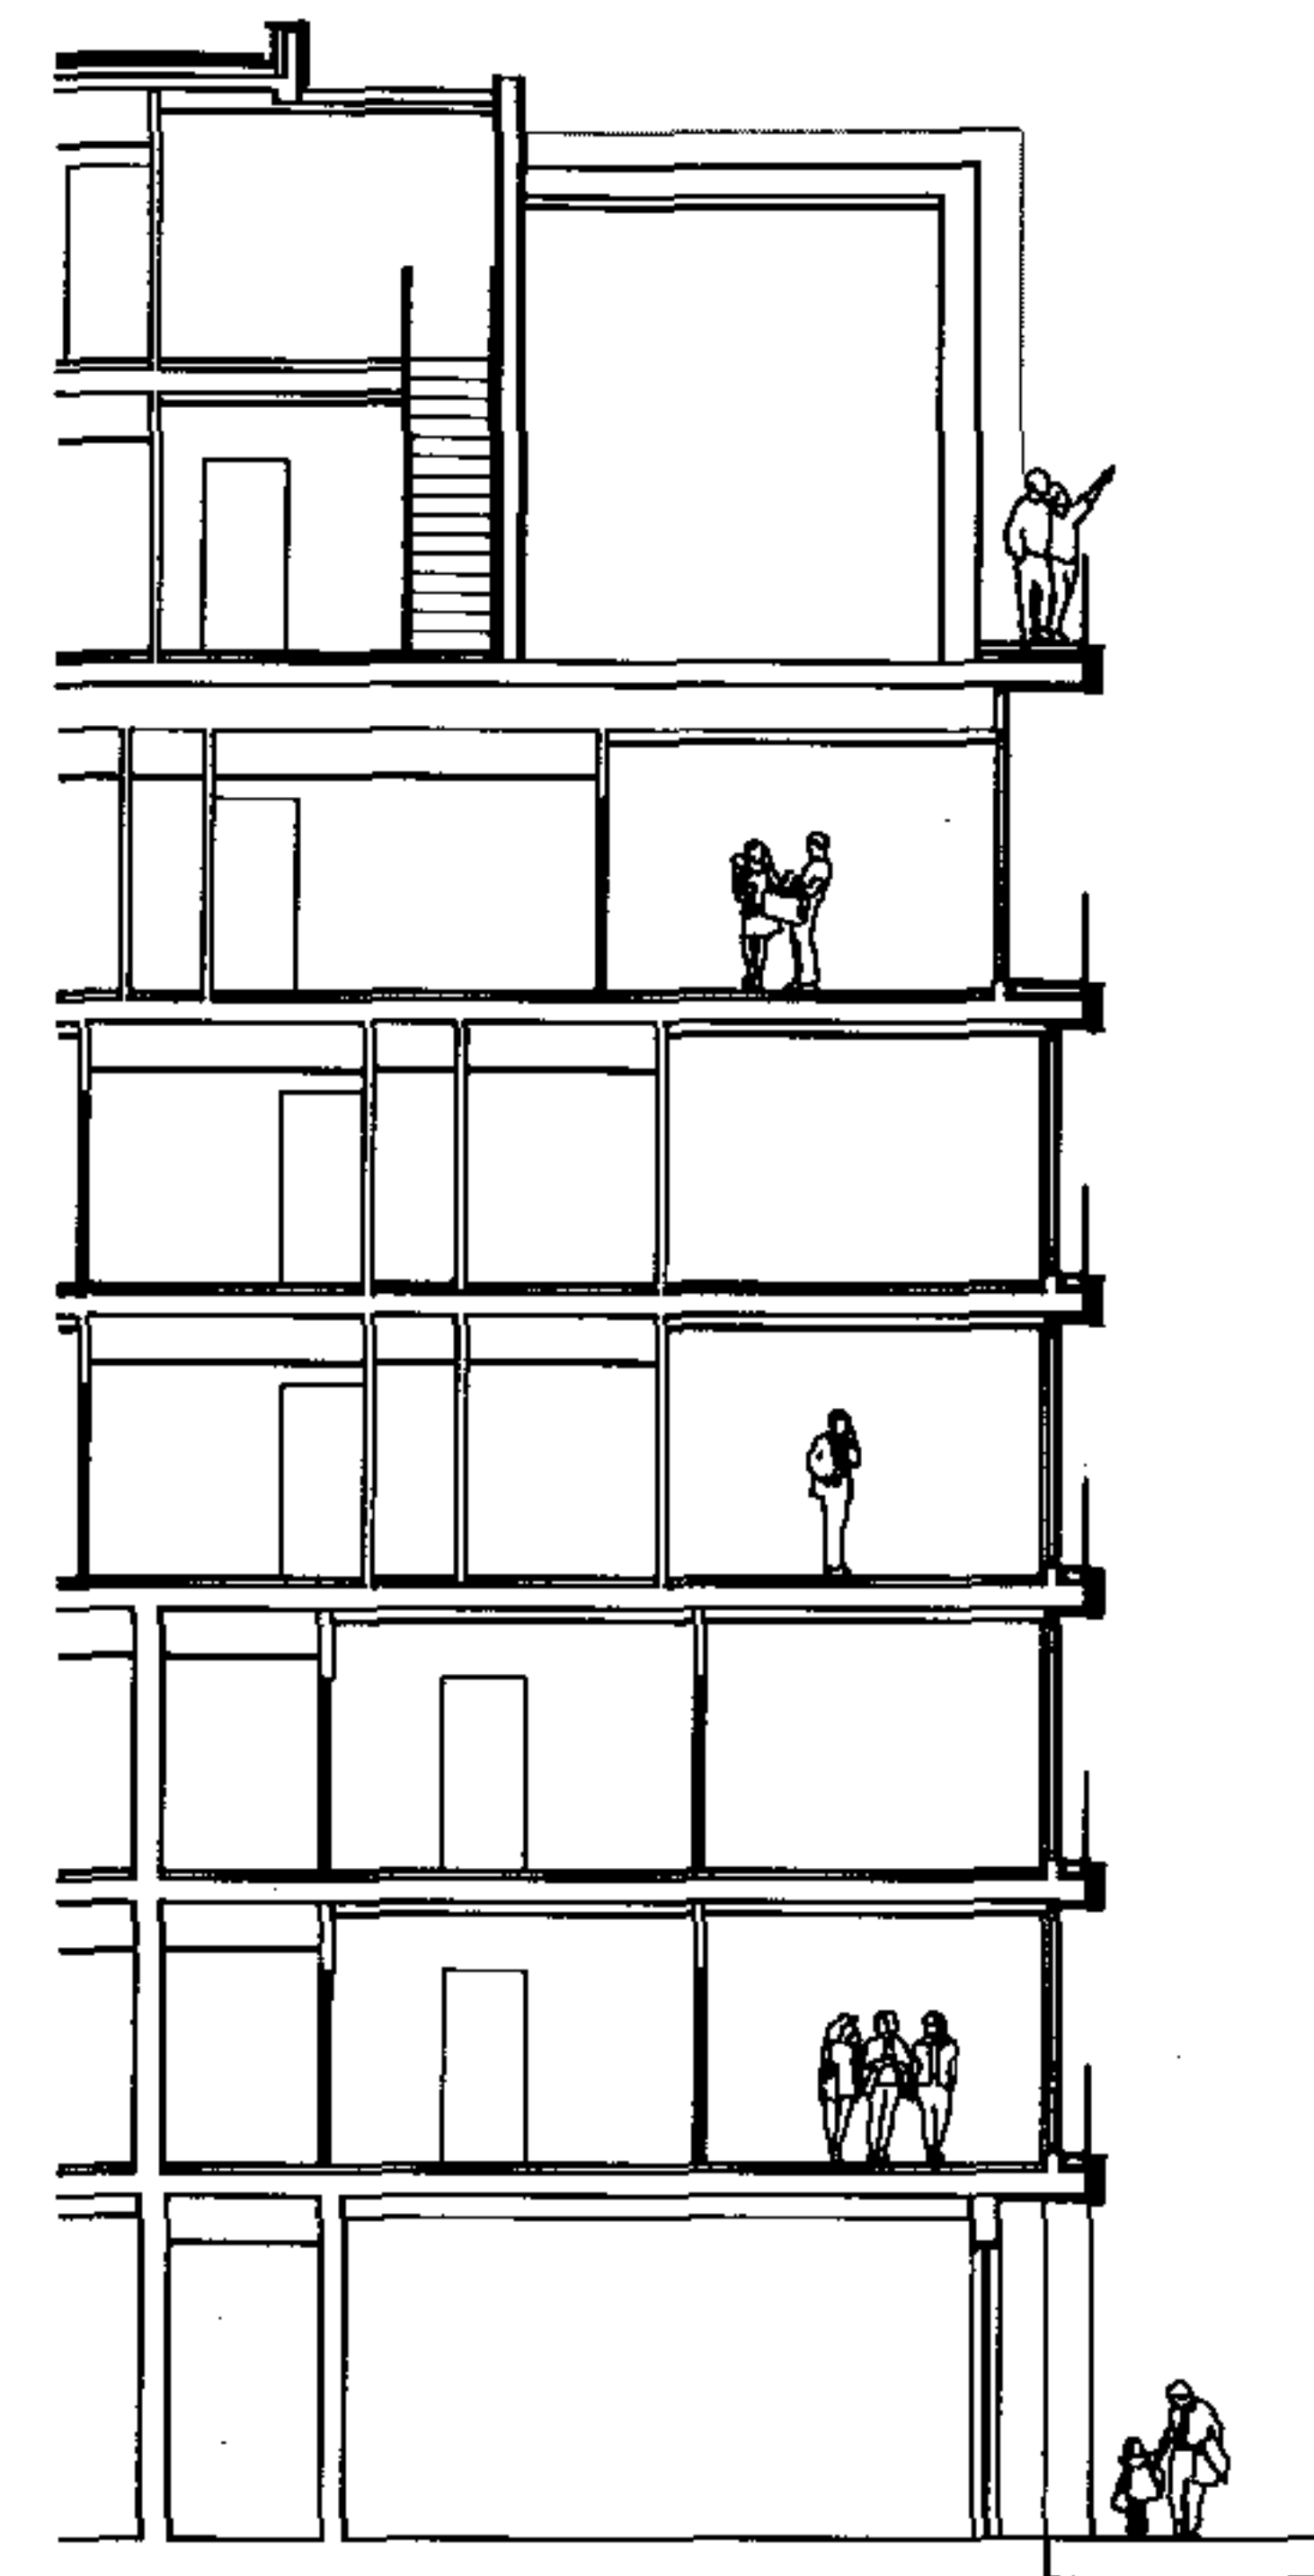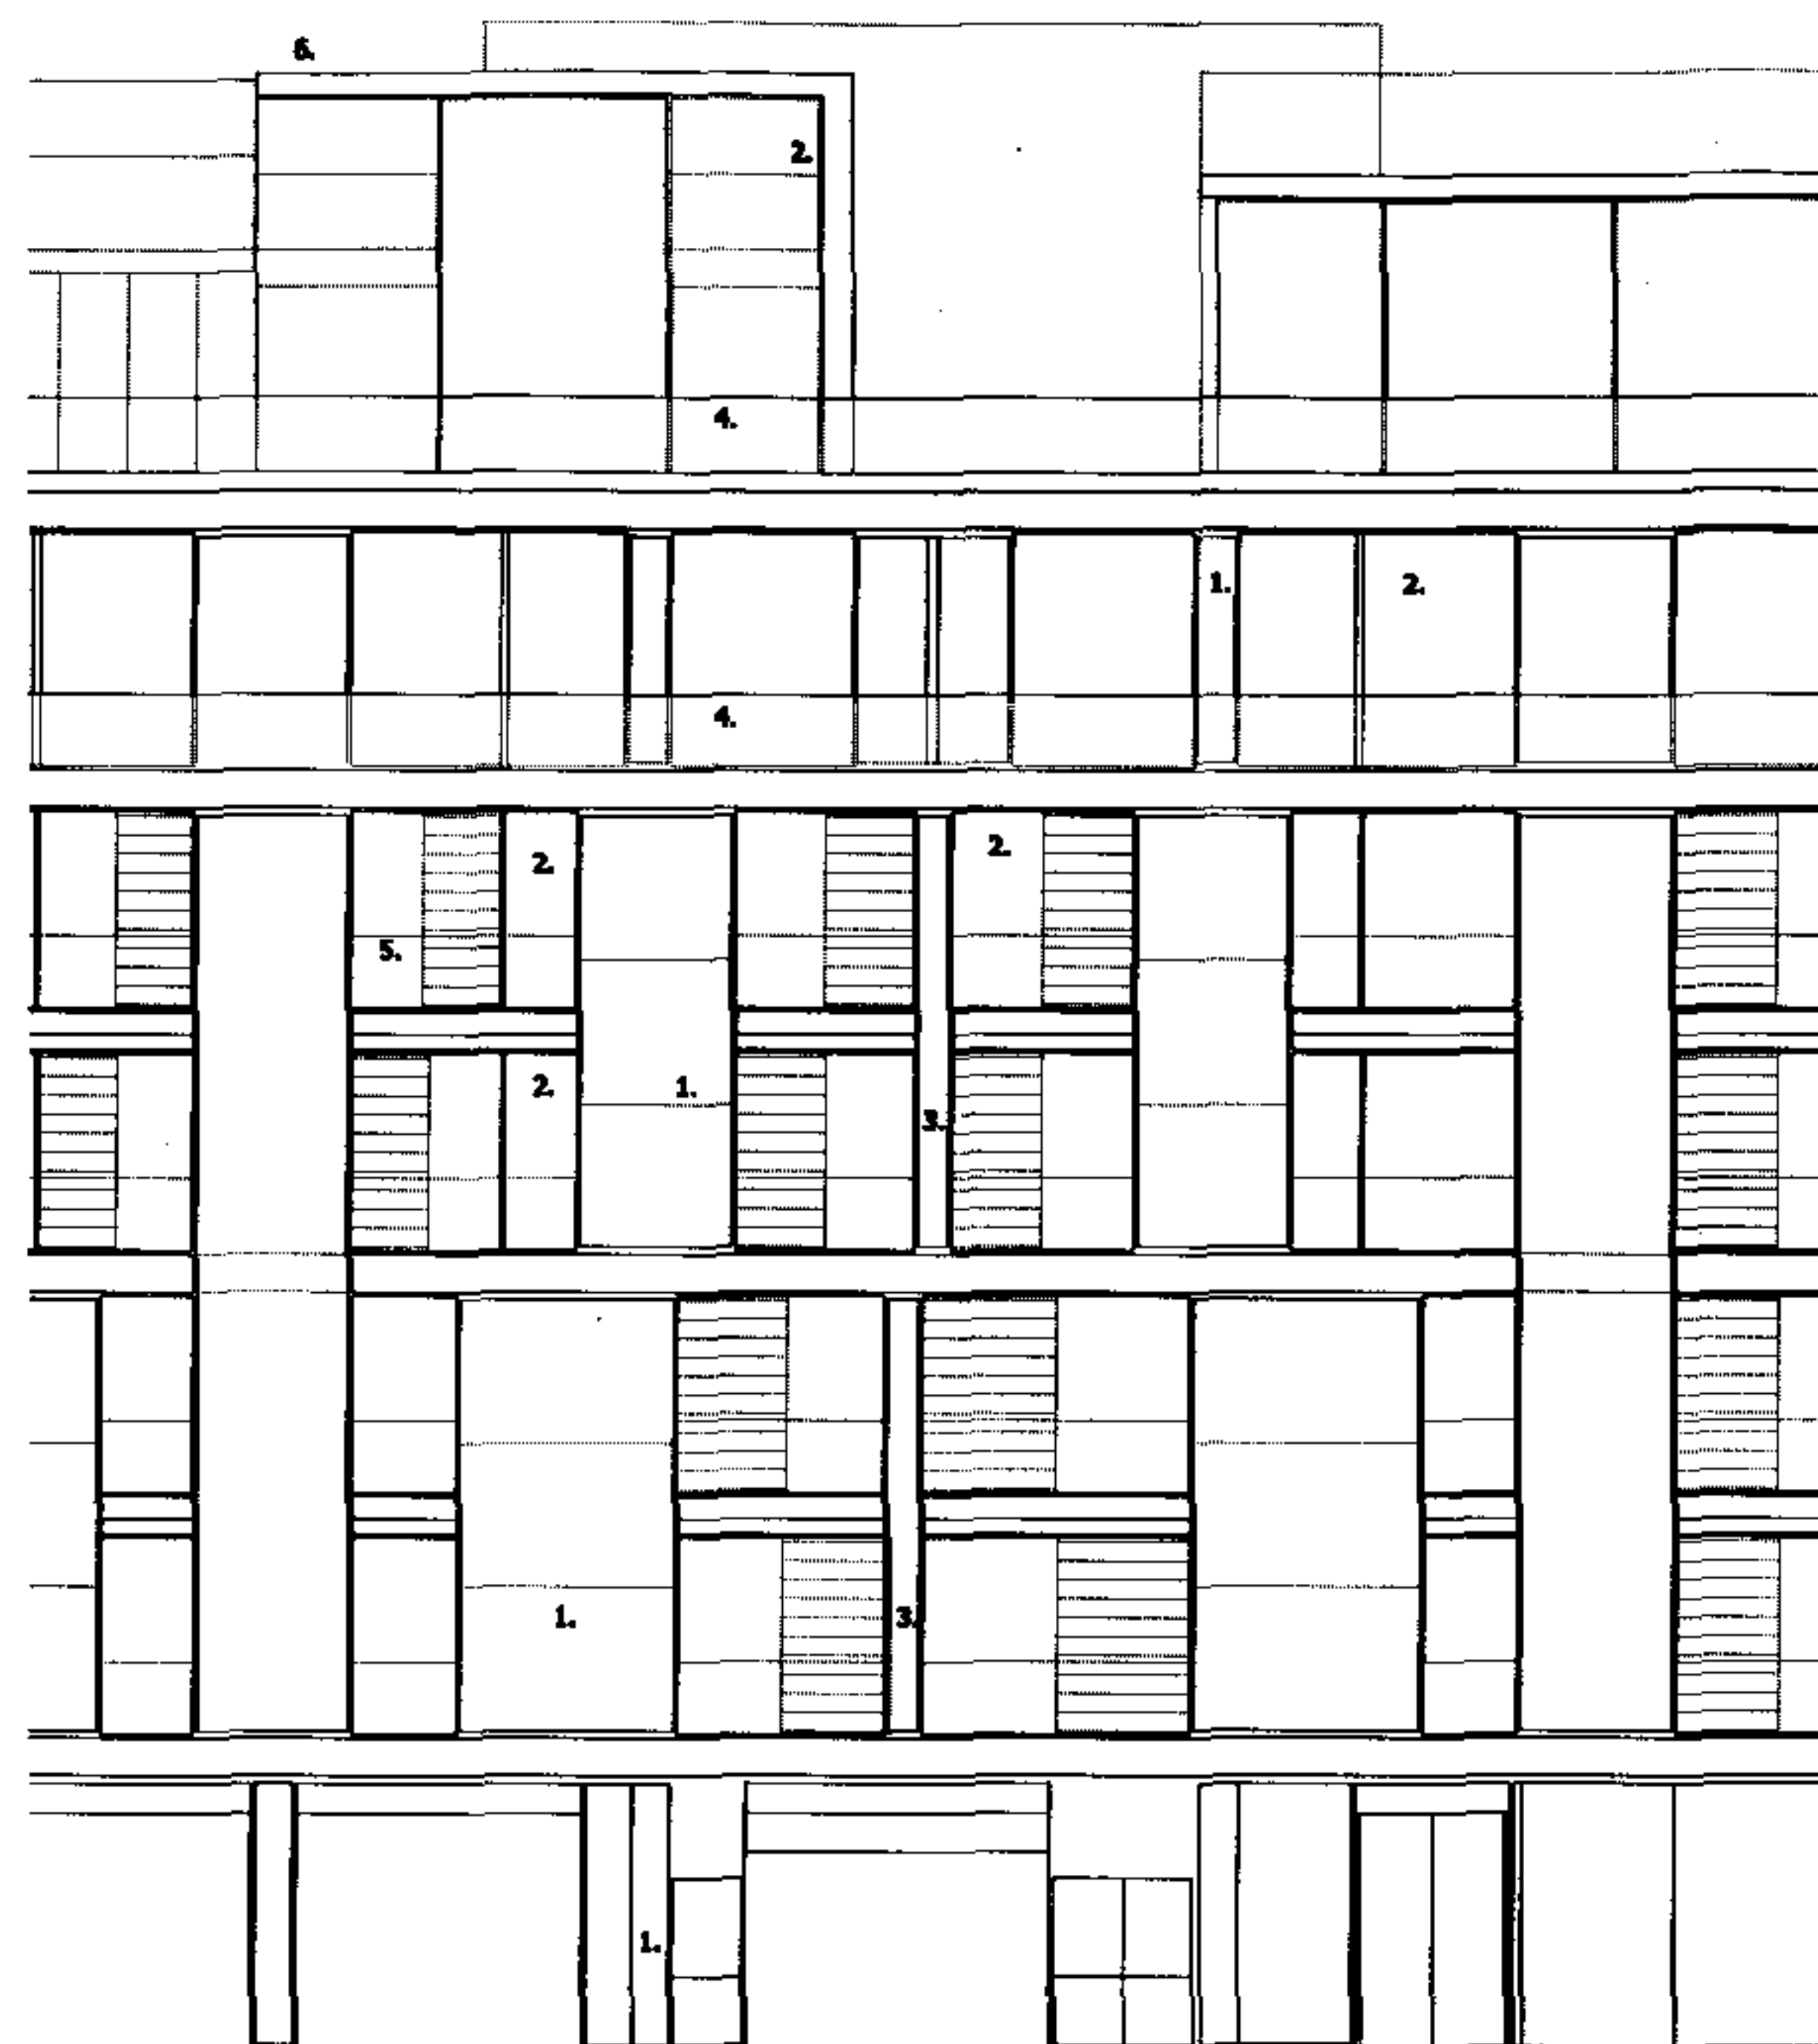

0 1 2 3 4 5m

Planning Condition 05	04/01/07	CM	A
Date	Check	Rev	

SQUIRE AND PARTNERS

77 Wicklow Street London WC1X 8JY
Tel 020 7278 8335 Fax 020 7239 0495
email@squireandpartners.com
www.squireandpartners.com

Project
2 - 20 Winchester Road
NW3

Drawing
Block B (East Elevation)
Bay Study
Planning Condition 05

Drawn	Date	Scale
DL	04/01/2007	1:300 @ A1 1:200 @ A3
Job number	Drawing number	Revision
04041	20-01_PC05_03 A	

Original Drawing Size A1