
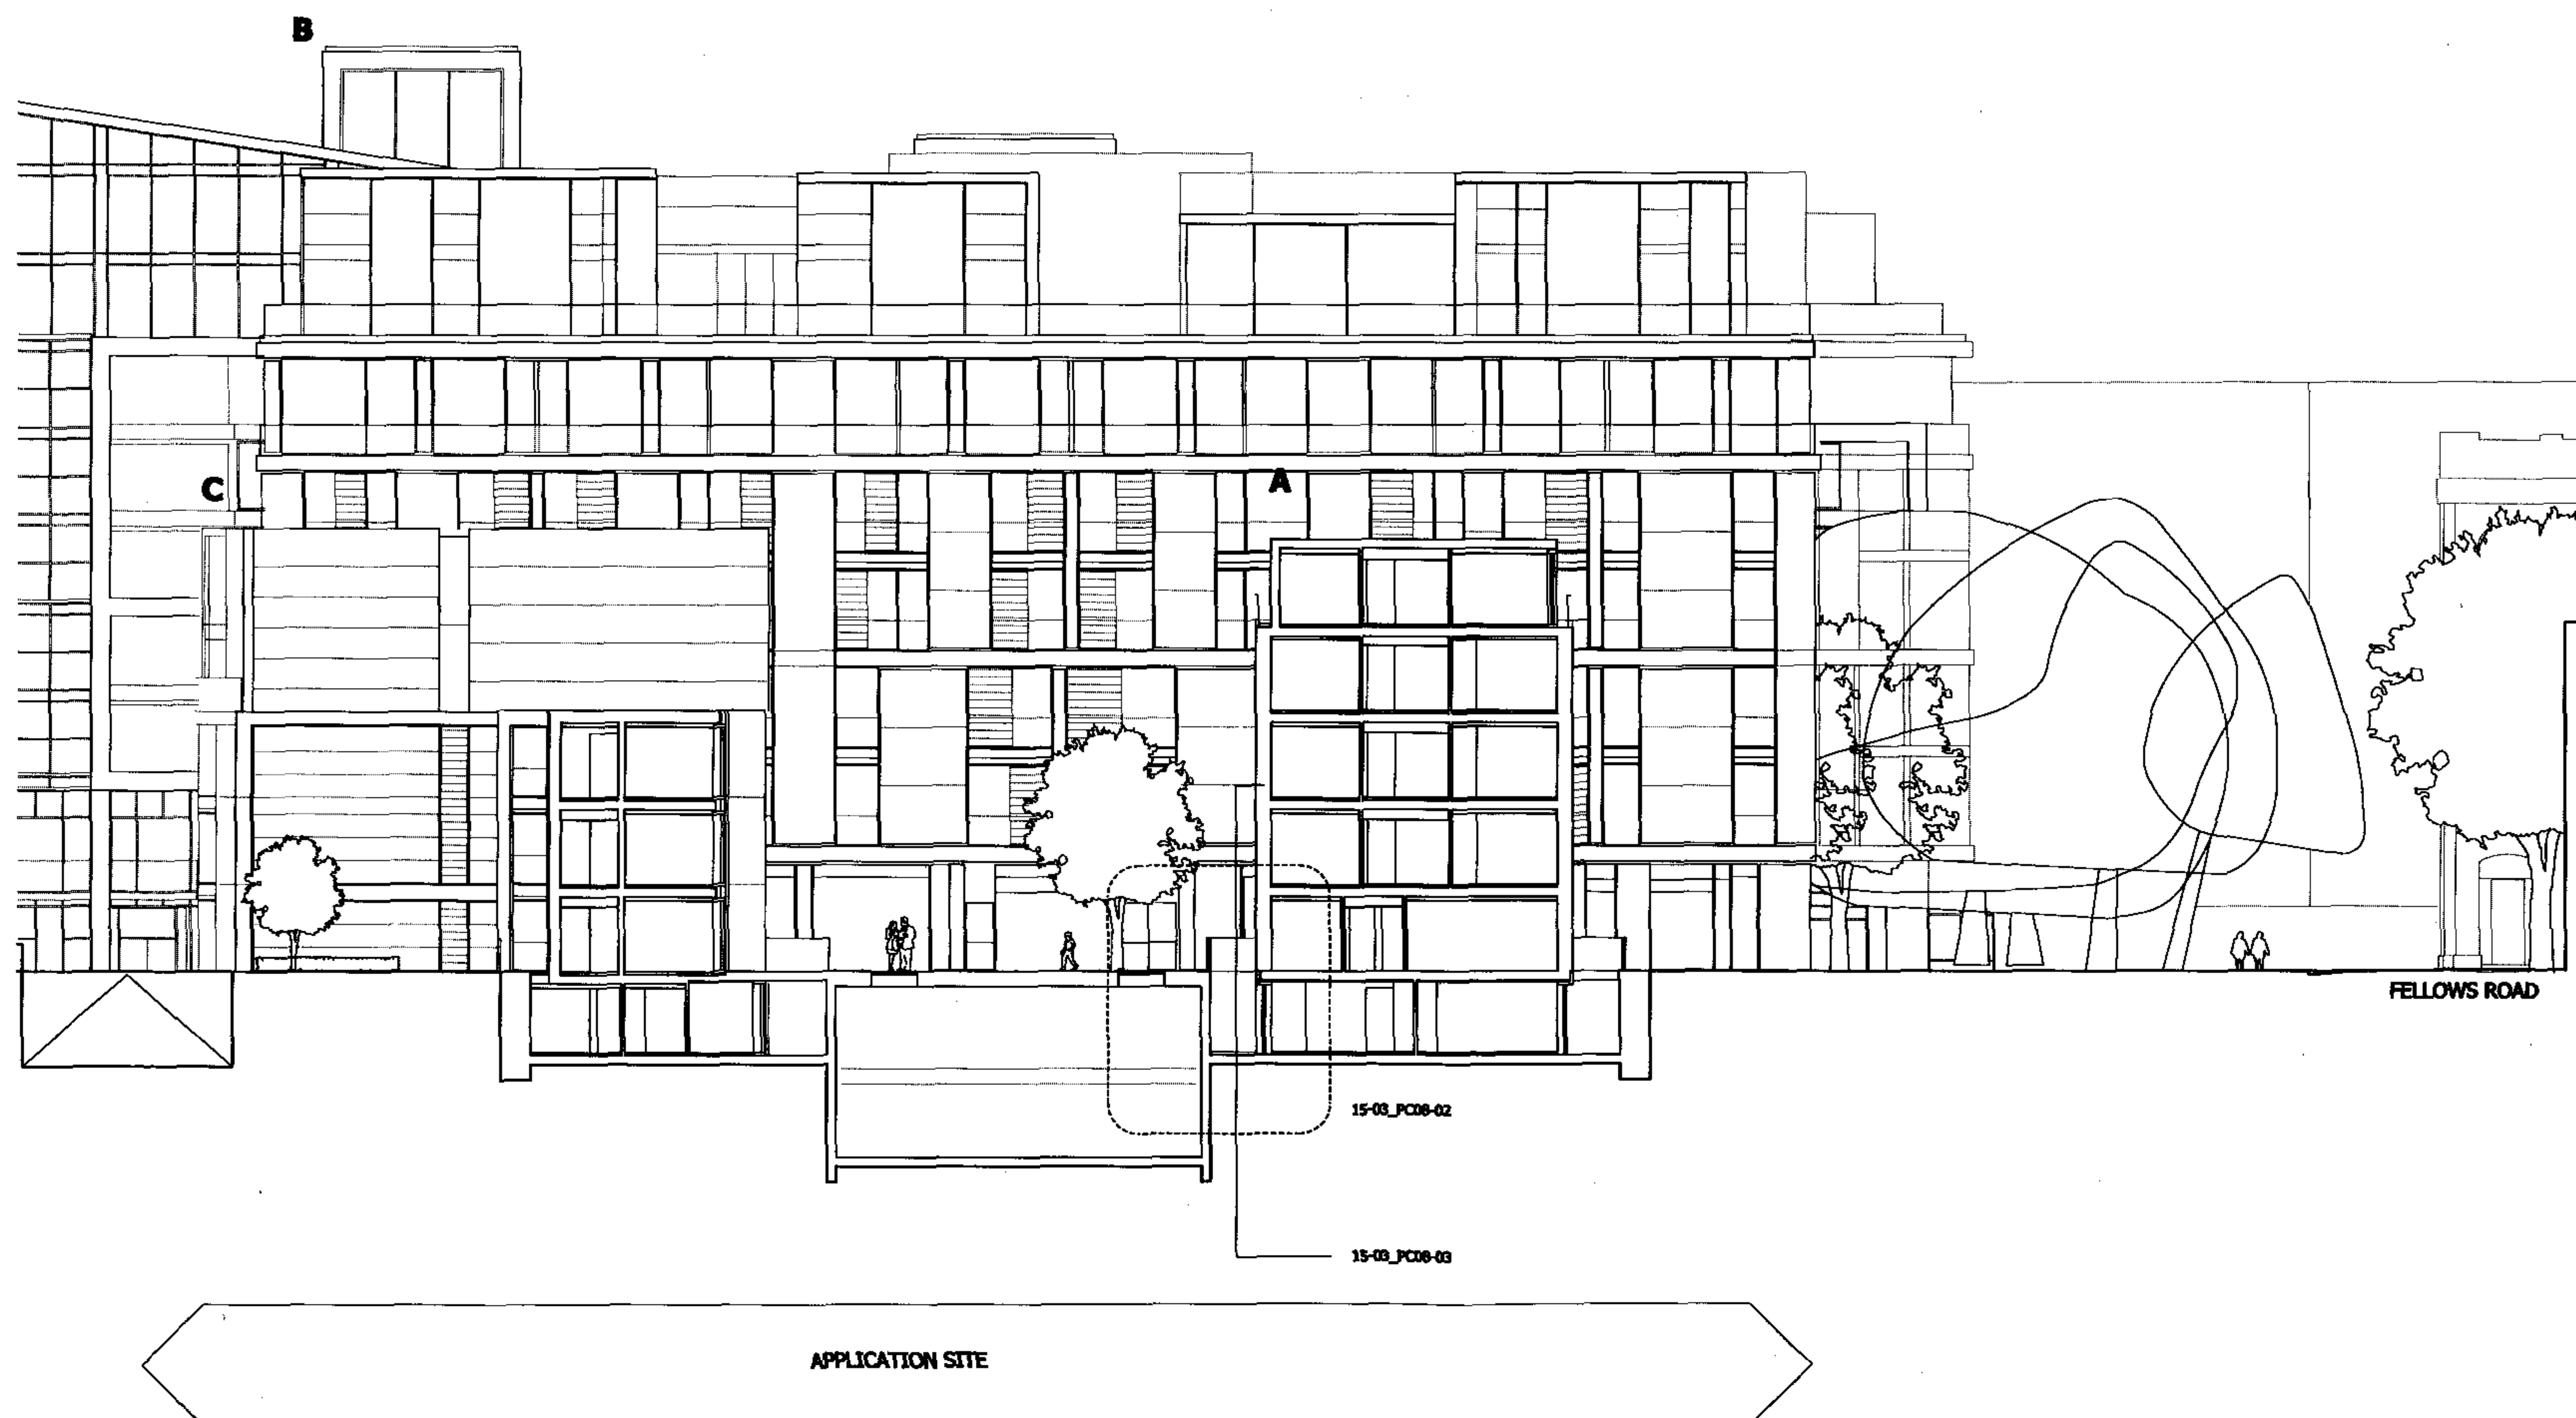


NOTES
DO NOT SCALE FROM THIS DRAWING.
ALL DIMENSIONS TO BE CHECKED ON SITE.
ALL OMISSIONS AND DISCREPANCIES TO BE
REPORTED TO THE ARCHITECT IMMEDIATELY.

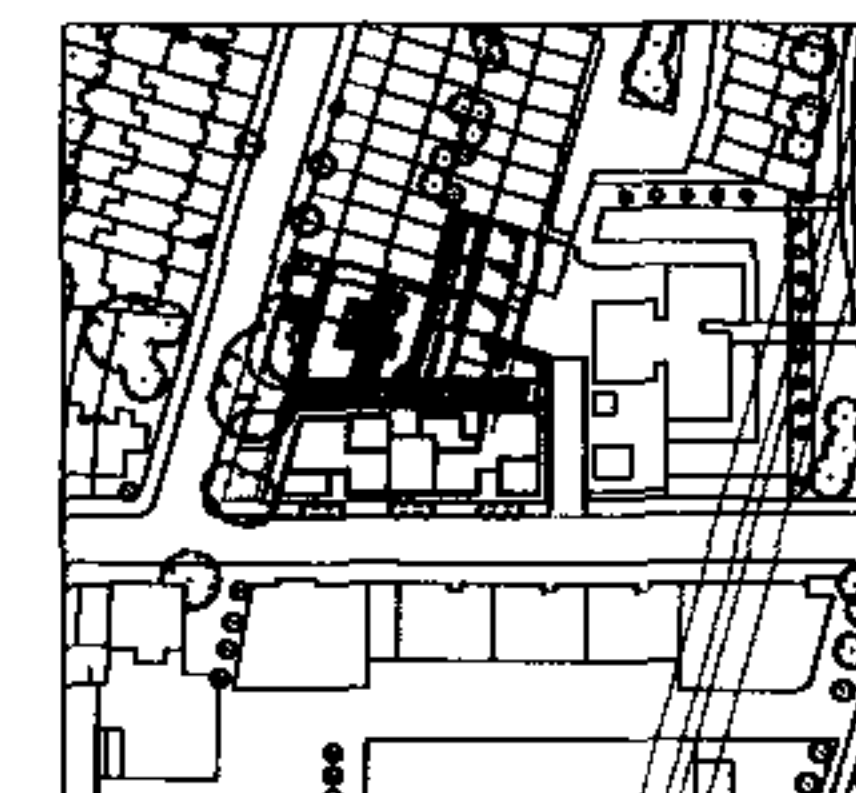

Planning Condition 08 05/01/07 CM A
Date Check Rev

SQUIRE AND PARTNERS

77 Windlow Street London WC1X 8TY
Tel 020 7278 5555 Fax 020 7230 0495
central@squireandpartners.com
www.squireandpartners.com


Project
2-20 Winchester Road
London NW 3

Drawing
Proposed Section DD
Planning Condition 04


Drawn	Date	Scale
DL	05/01/2007	1:250 @ A1 1:250 @ A2
Job number	Drawing number	Revision
04041	15-03_PC08-01	A

Original Drawing Size A1


NOTES
DO NOT SCALE FROM THIS DRAWING.
ALL DIMENSIONS TO BE CHECKED ON SITE.
ALL OMISSIONS AND DISCREPANCIES TO BE
REPORTED TO THE ARCHITECT IMMEDIATELY.

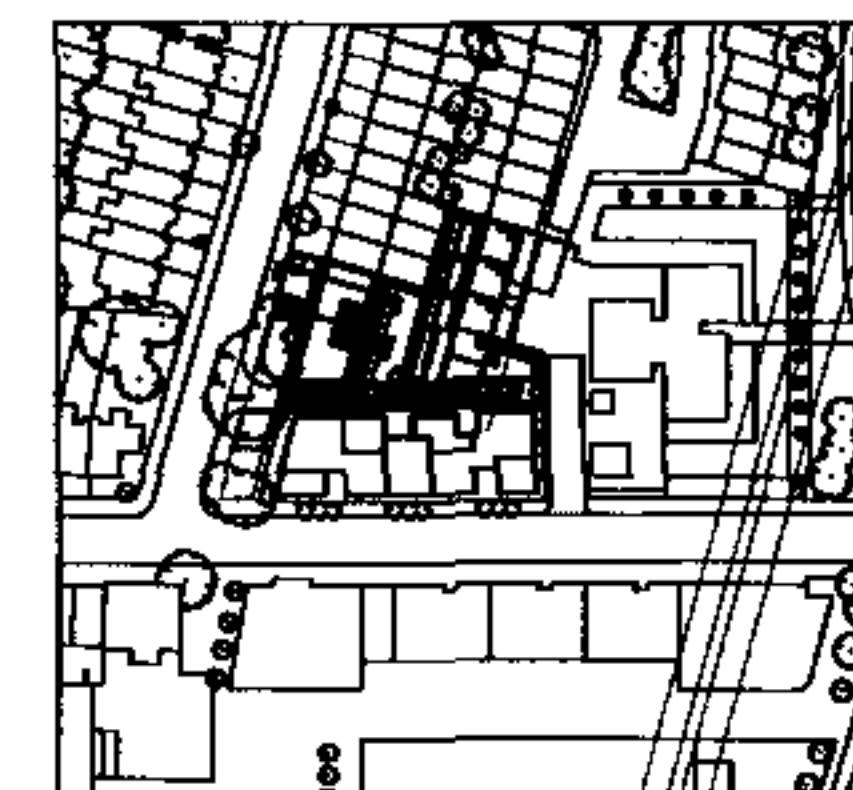



FIRST FLOOR
+55.719 m AOD

 

GROUND FLOOR
+52.869 m AOD

 

BASEMENT
+50.219 m AOD

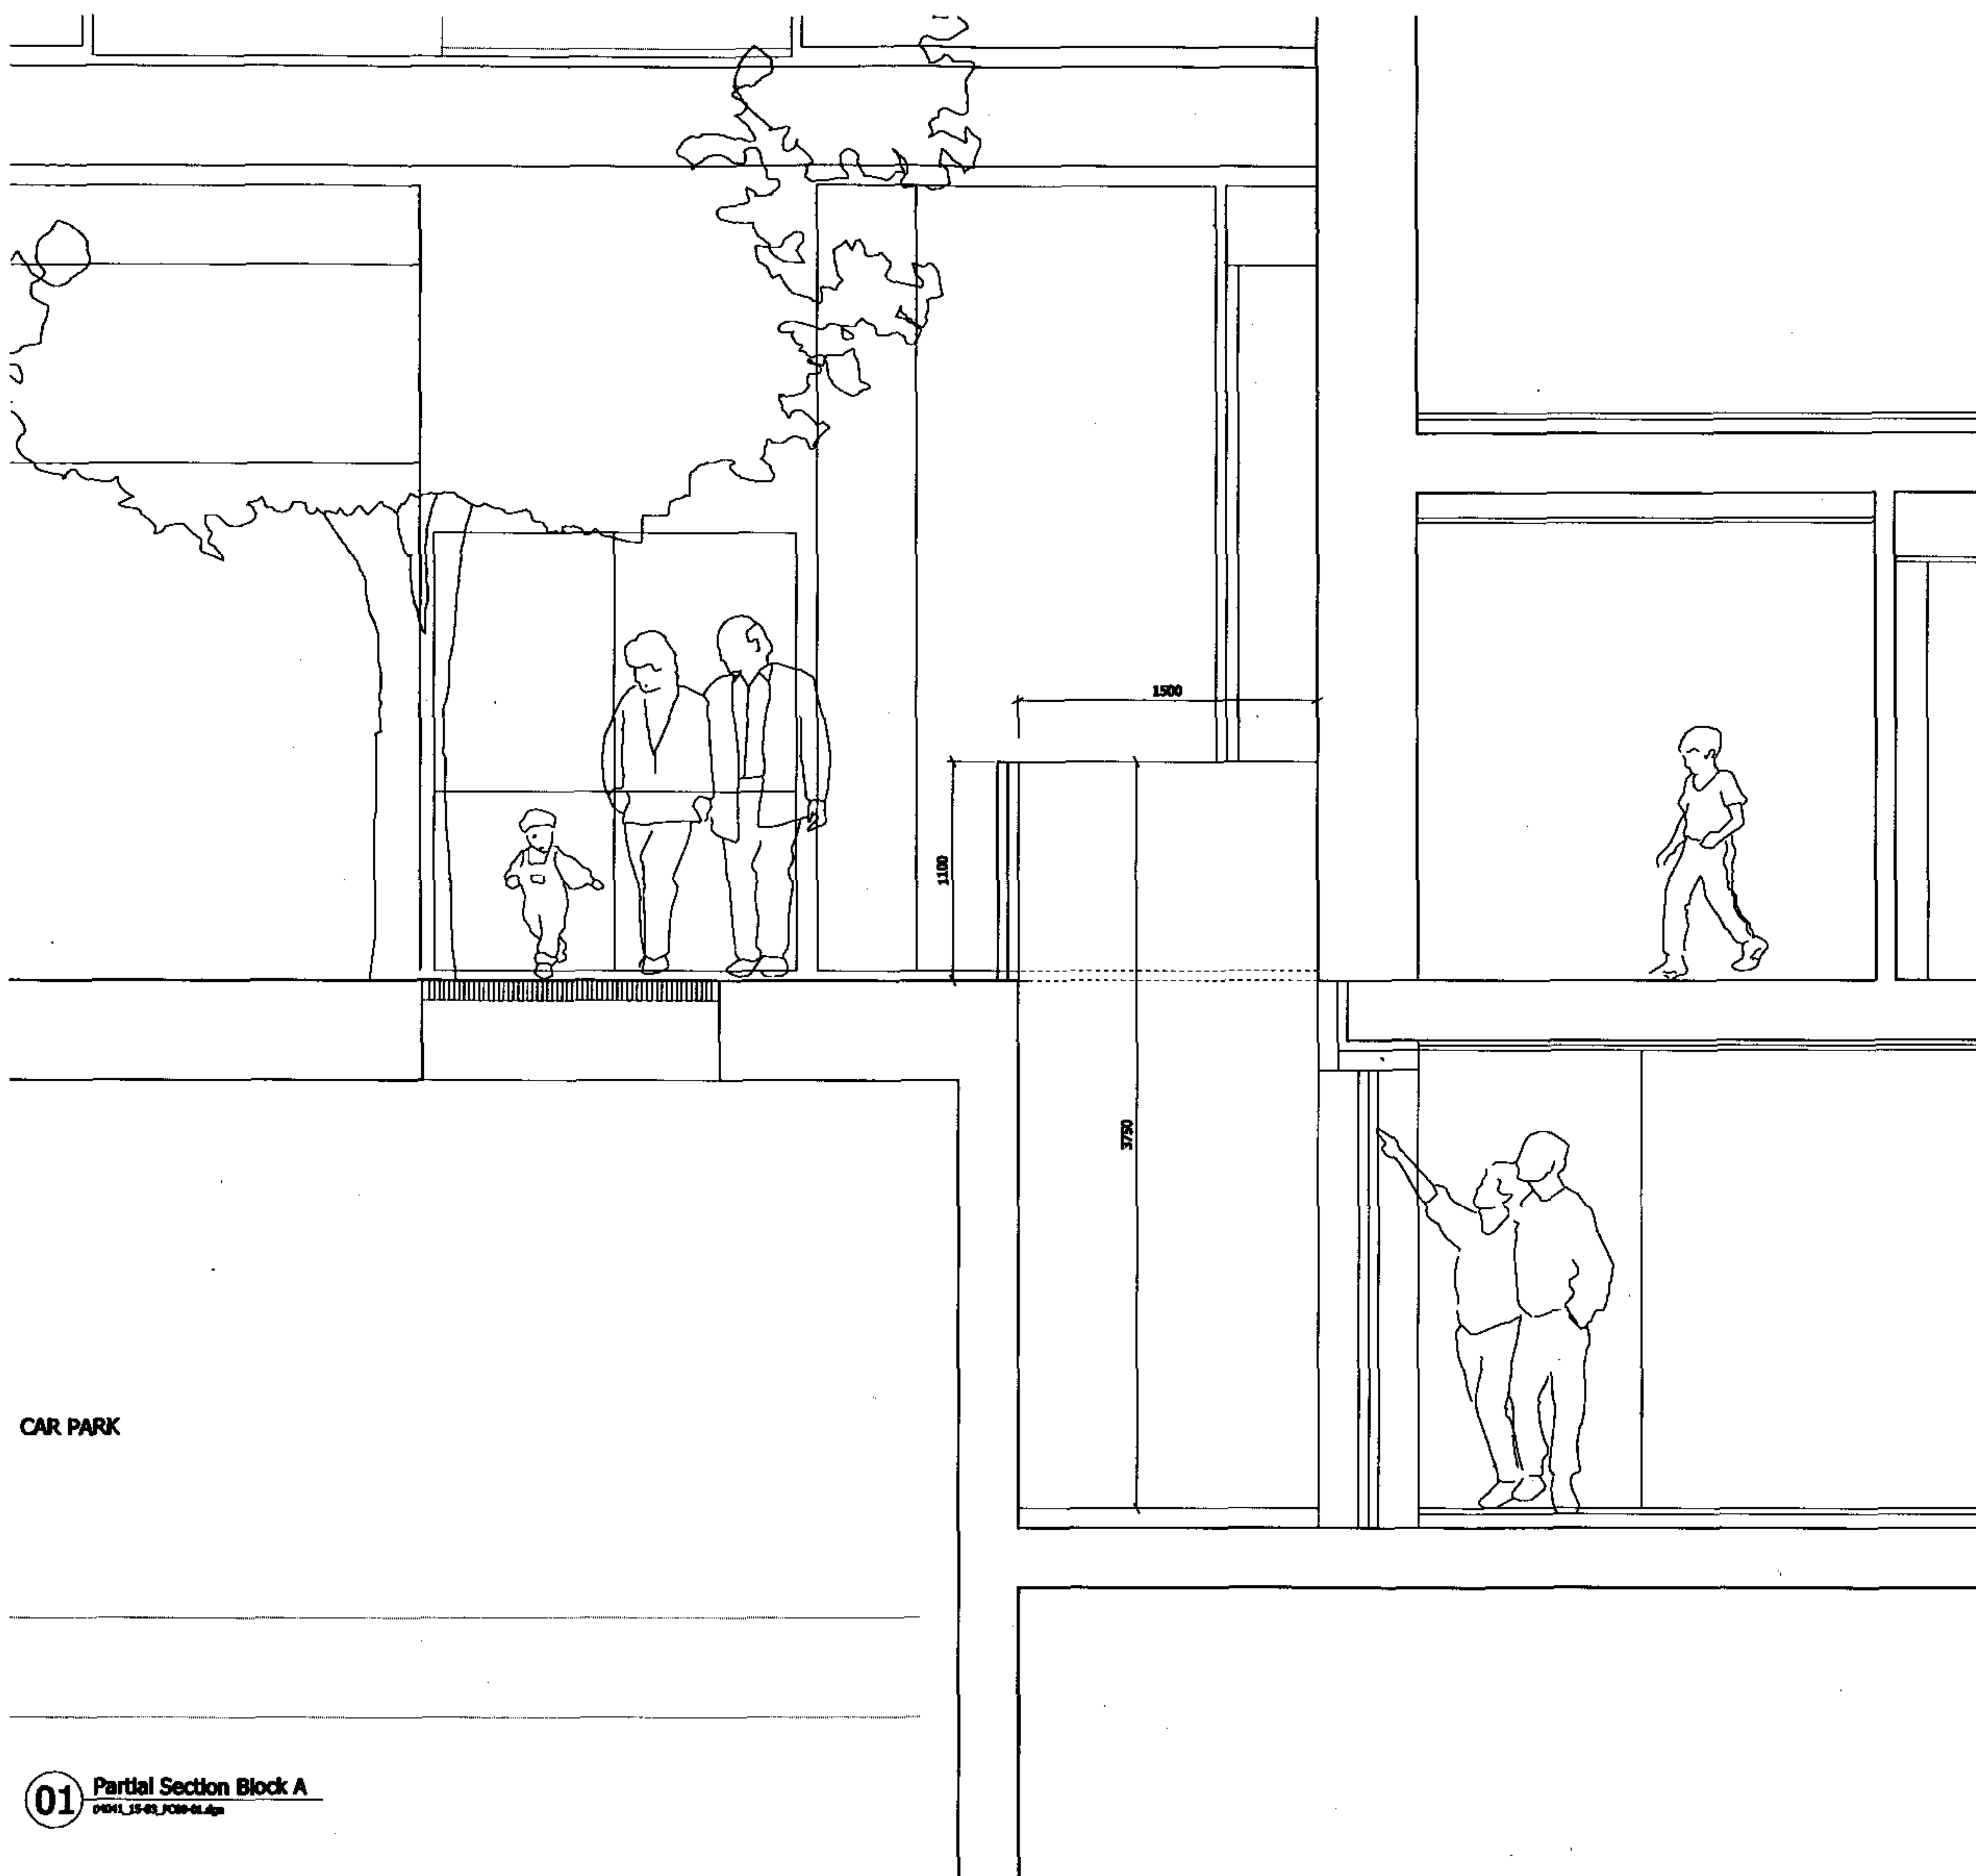 

CAR PARK

01 Partial Section Block A
0401_15-03_PC08-02.dgn

Planning condition 08 04/01/07 CM A
Date Check Rev

SQUIRE AND PARTNERS

77 Wicklow Street London WC1X 6JY
Tel 020 7278 5555 Fax 020 7239 0495
email@squireandpartners.com
www.squireandpartners.com



Project
2-20 Winchester Road
London NW 3

Drawing
Lightwell Section Block A
Planning Condition 08

Drawn	Date	Scale
DL	04/01/2007	1:20 @ A1
Job number	Drawing number	Revision
04041	15-03_PC08-02 A	

Original Drawing Size A1

NOTES
DO NOT SCALE FROM THIS DRAWING.
ALL DIMENSIONS TO BE CHECKED ON SITE.
ALL OMISSIONS AND DISCREPANCIES TO BE
REPORTED TO THE ARCHITECT IMMEDIATELY.

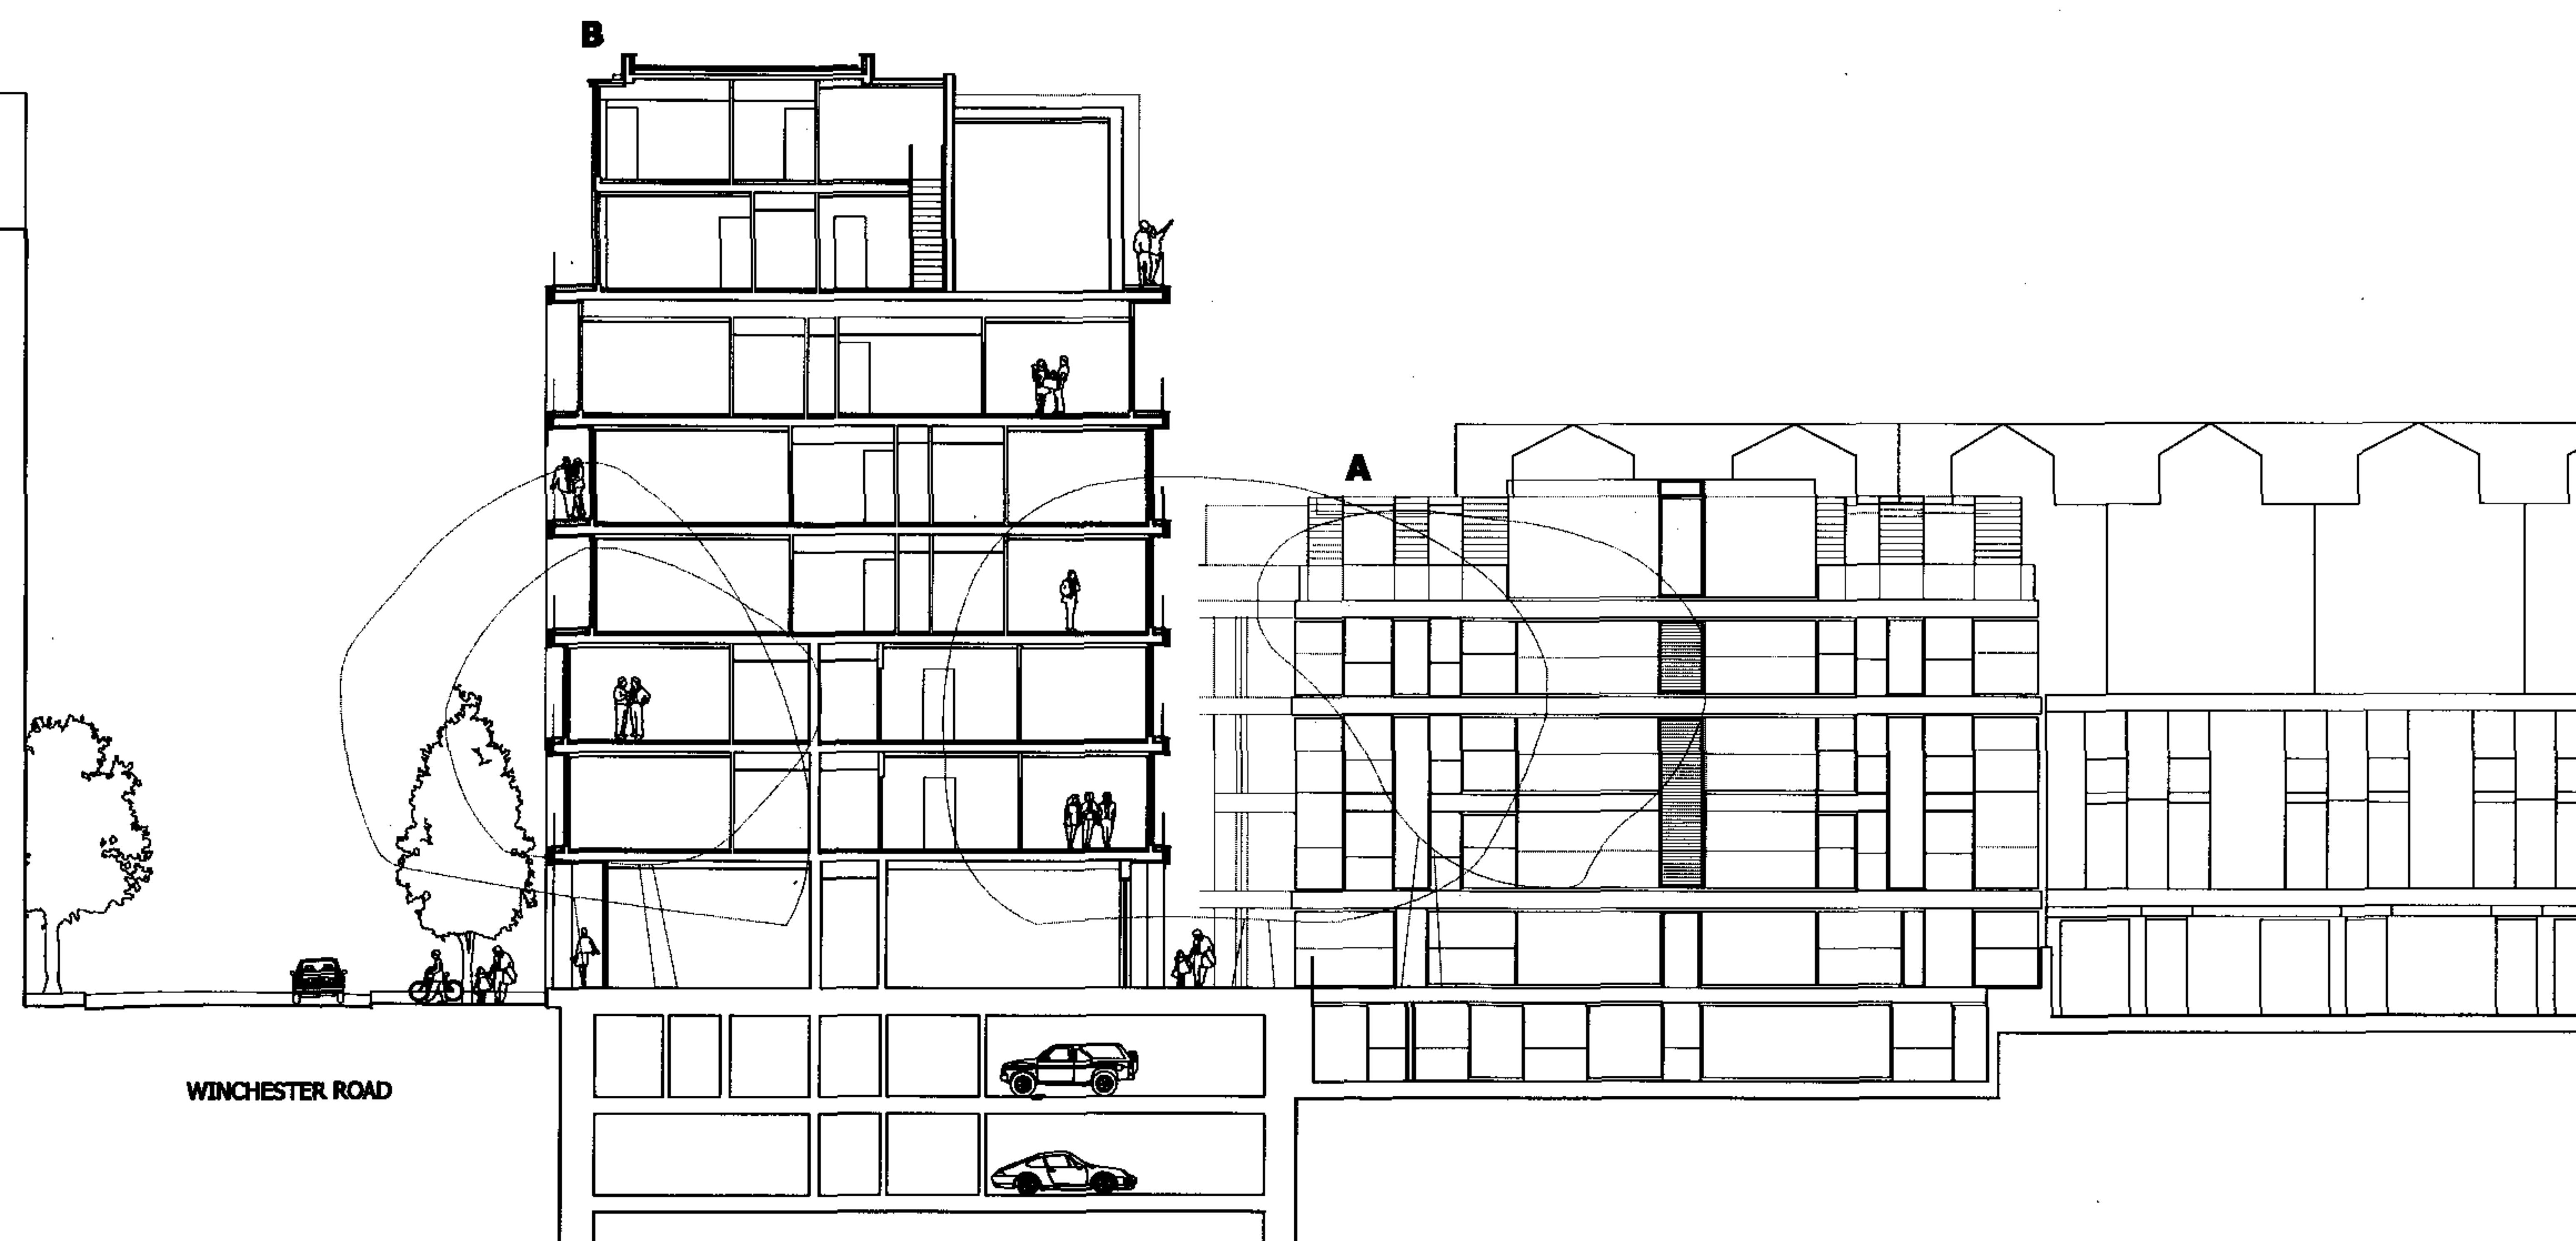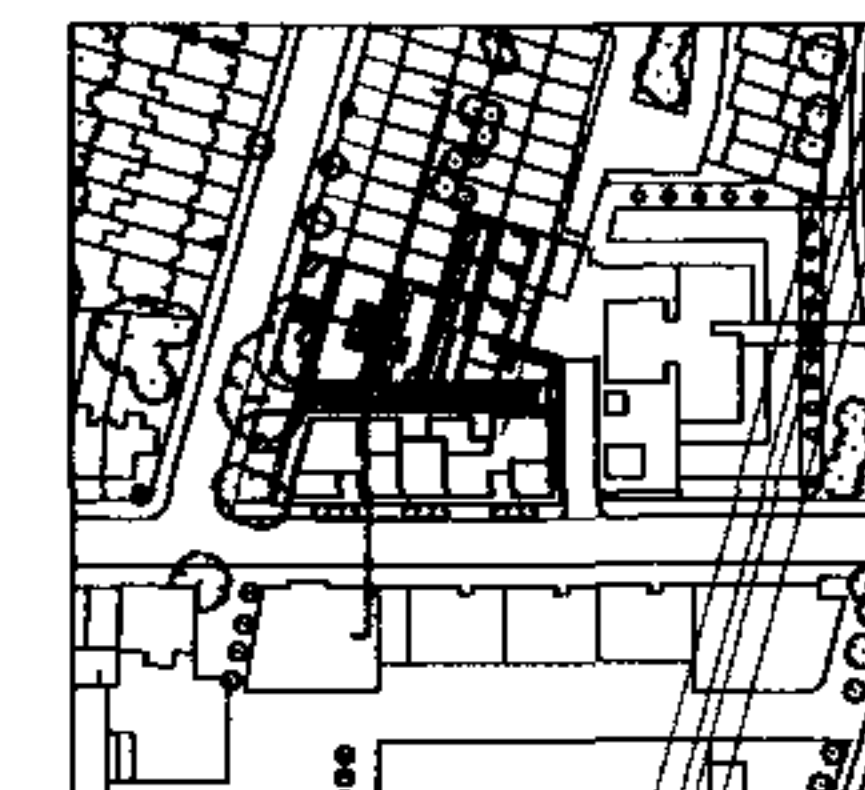

Planning Condition 08 05/01/07 CM A
Date Check Rev

SQUIRE AND PARTNERS

77 Wicklow Street London WC1X 8TY
Tel 020 7270 6555 Fax 020 7230 0495
email@squireandpartners.com
www.squireandpartners.com

Project
2-20 Winchester Road
London NW 3

Drawing
Basement Duplex South Elevation
Block A

Planning Condition 08

Drawn	Date	Scale
DL	05/01/2007	1:125

Job number	Drawing number	Revision
04041	15-03_PC08-03	A

Original Drawing Size A1