

Maryon Mews

2 Connaught Mews



Existing Out Building



2 Cannought Mews, Pond Street



Site Photographs - Existing Context

2 Connaught Mews, Pond Street - Extension

RECEIVED
- 9 FEB 2007

DRAWING LIST:


Dwg no.	Scale.
1. PSC 101 Location plan	1:1250@A3
2. PSC 102 Existing plans	1: 100@A3, 1: 50@A1
3. PSC 103 Proposed ground floor plan	1: 100@A3, 1: 50@A1
4. PSC 104 Proposed first floor plan	1: 100@A3, 1: 50@A1
5. PSC 105 Proposed roof plan	1: 100@A3, 1: 50@A1
6. PSC 106 Existing elevations	1: 100@A3, 1: 50@A1
7. PSC 107 Proposed elevations	1: 100@A3, 1: 50@A1
8. PSC 108 Wall treatment	1: 100@A3, 1: 50@A1
9. PSC 109 Tree survey	1: 200@A3, 1:100@A1
10. PSC 110 Existing window detail	1: 50@A3
11. PSC 111 Proposed window detail	1: 50@A3



2 CONNAUGHT MEWS LONDON NW3
PROPOSED EXTENSION

30.01.07
Planning Application

CHASSAY+LAST ARCHITECTS


Berkeley Works Berkley Grove London NW1 8XY
T: 020 7483 7700 F: 020 7483 7733
email: jennifer@chassaylast.co.uk

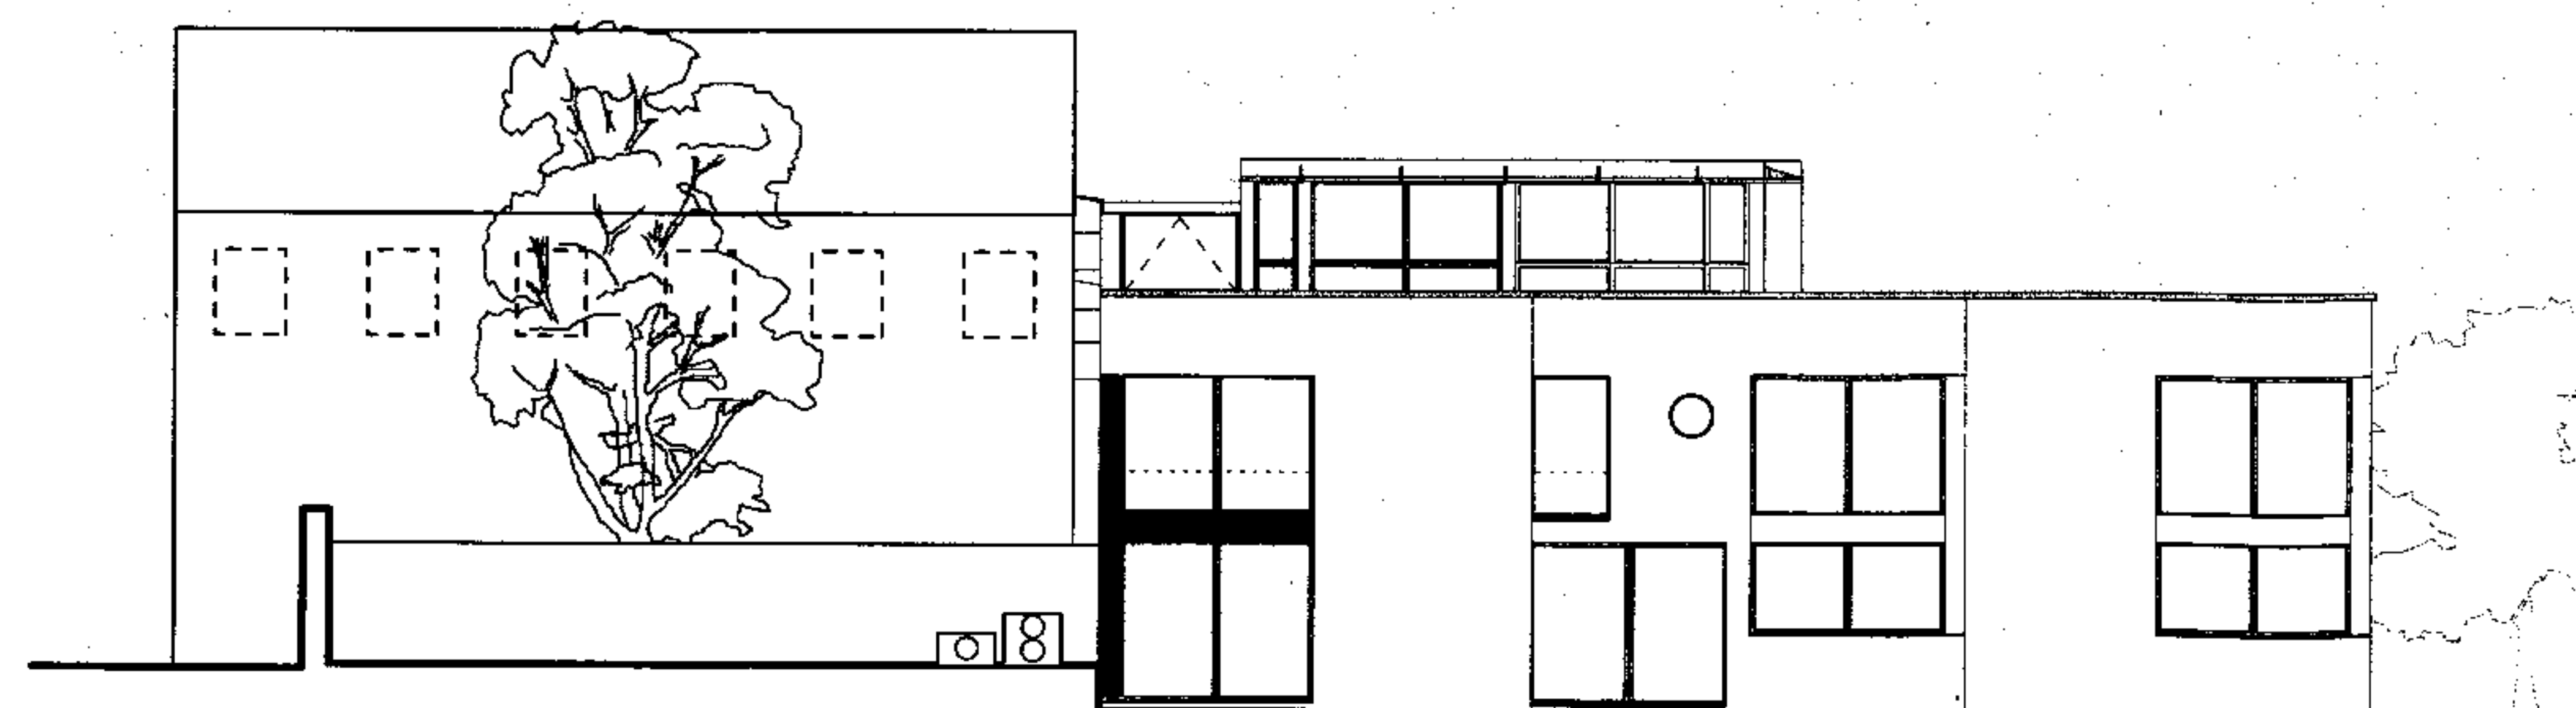


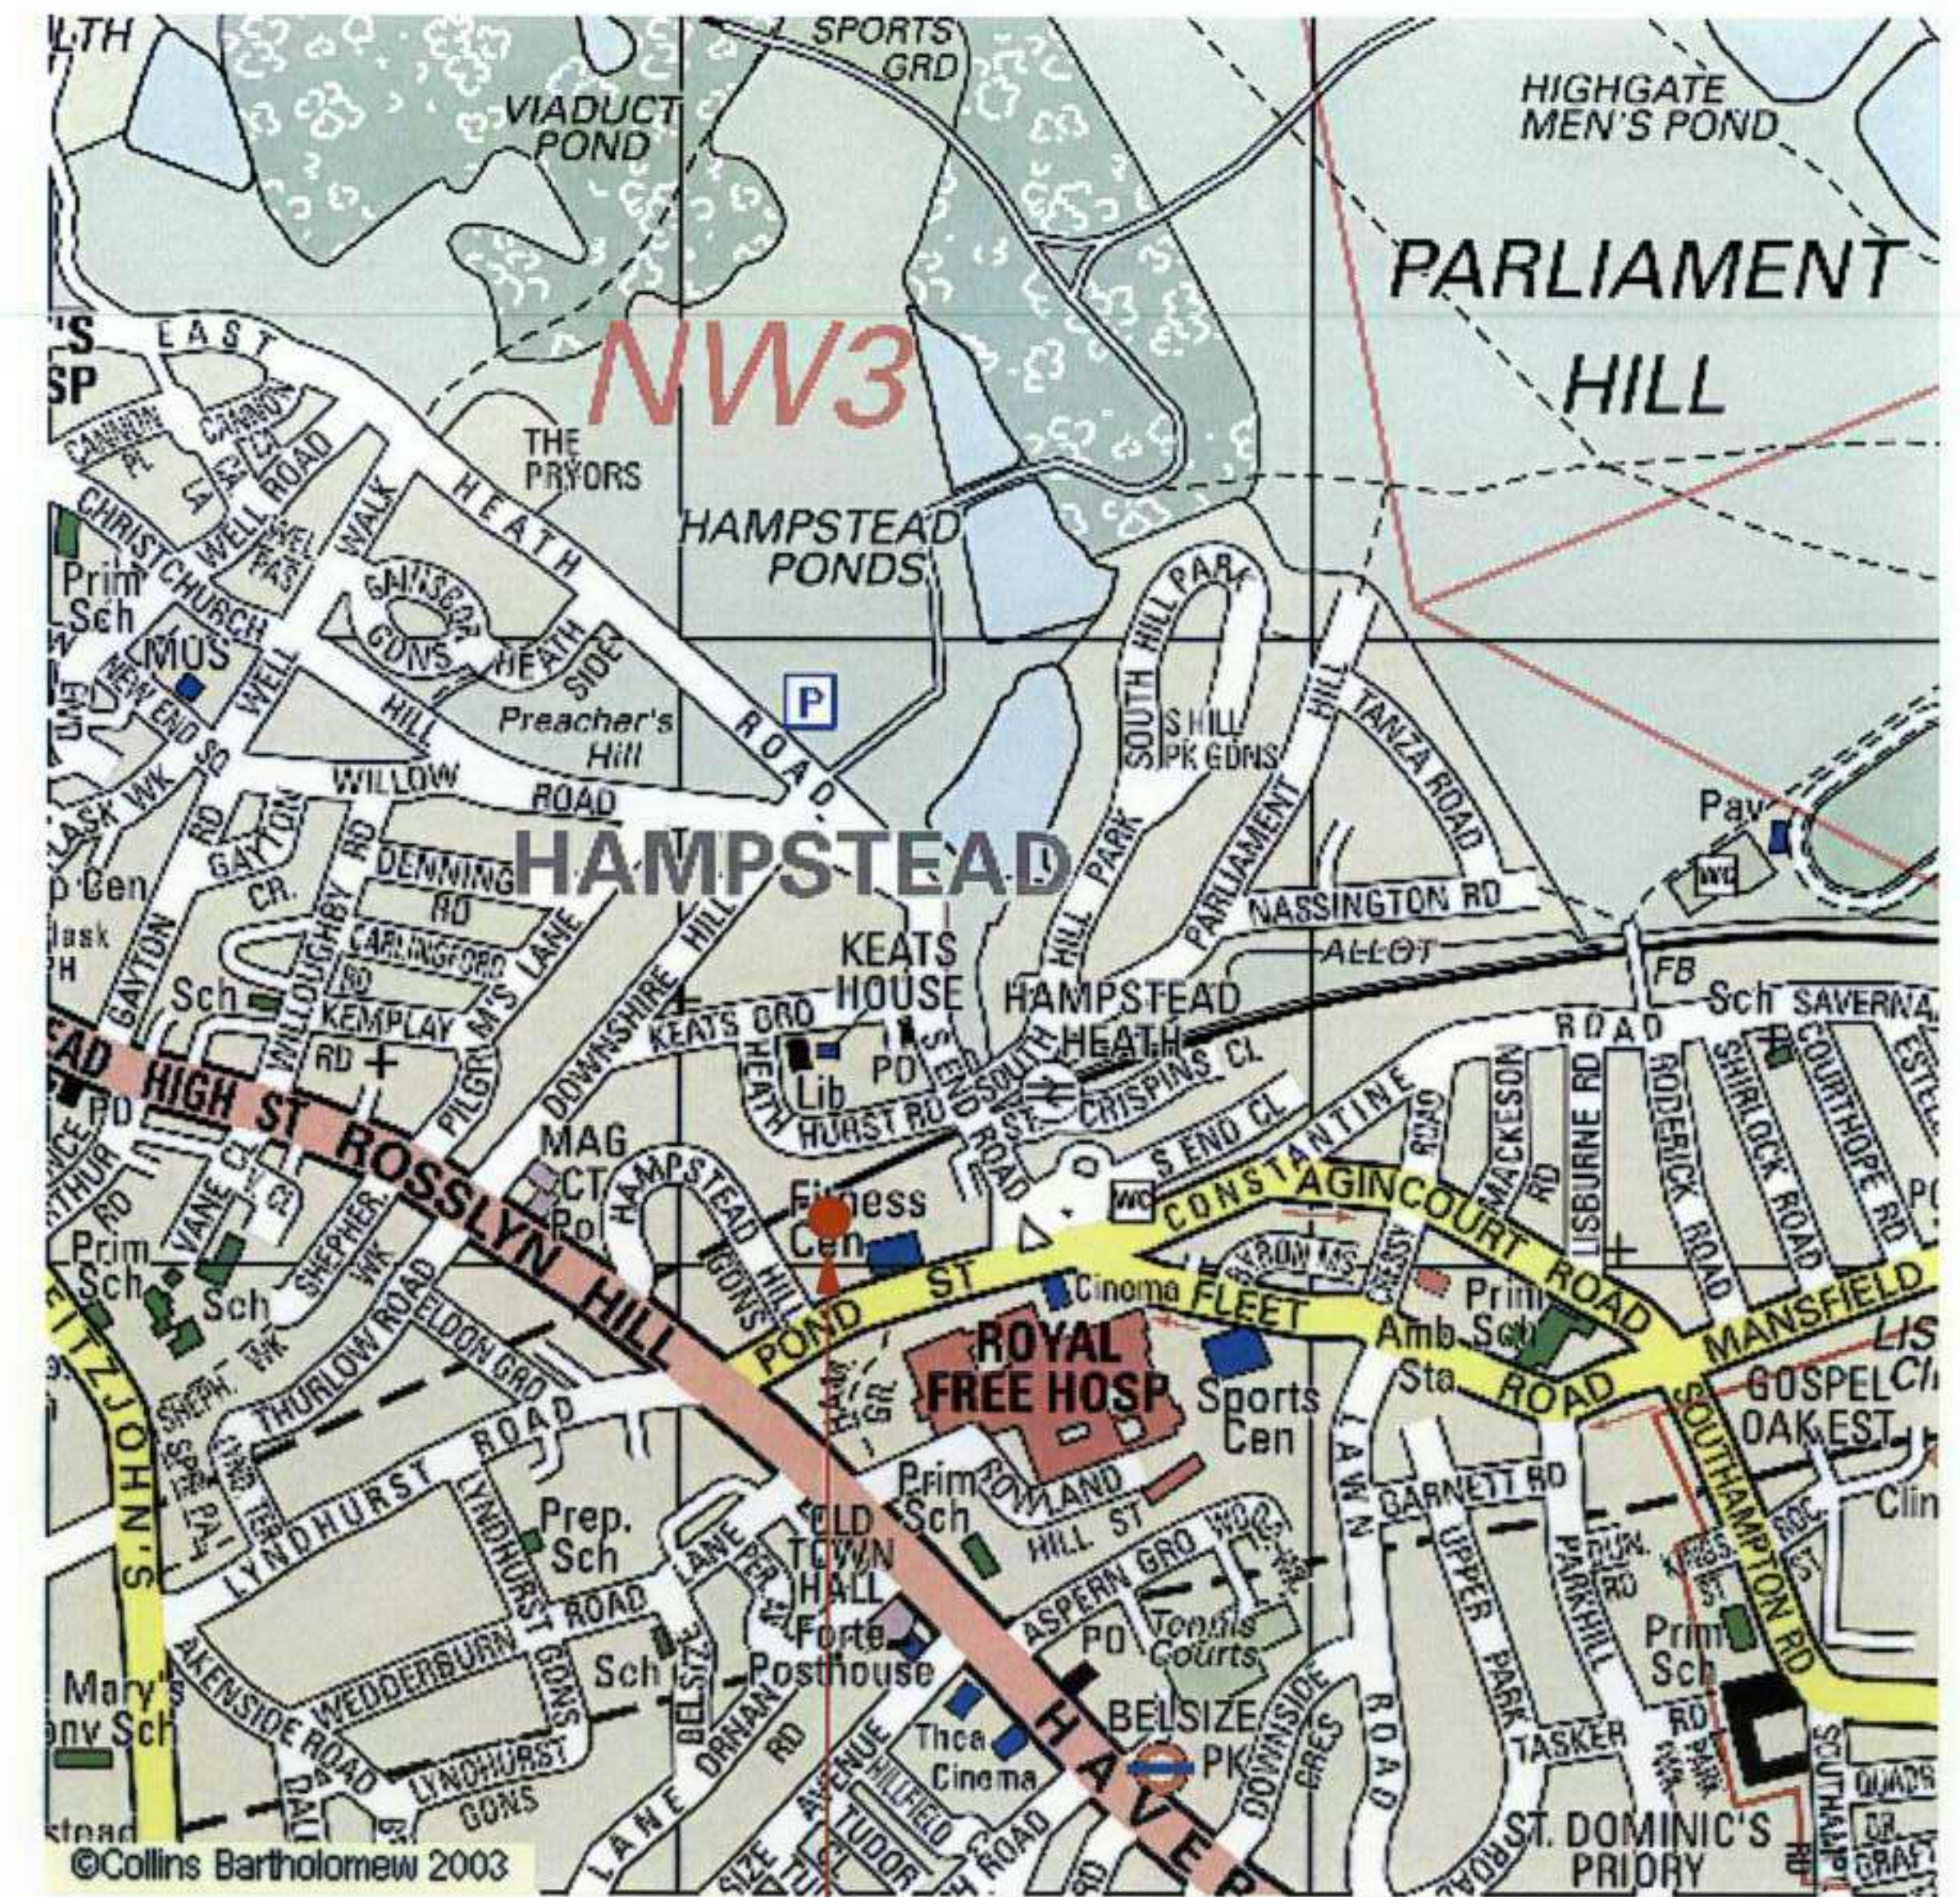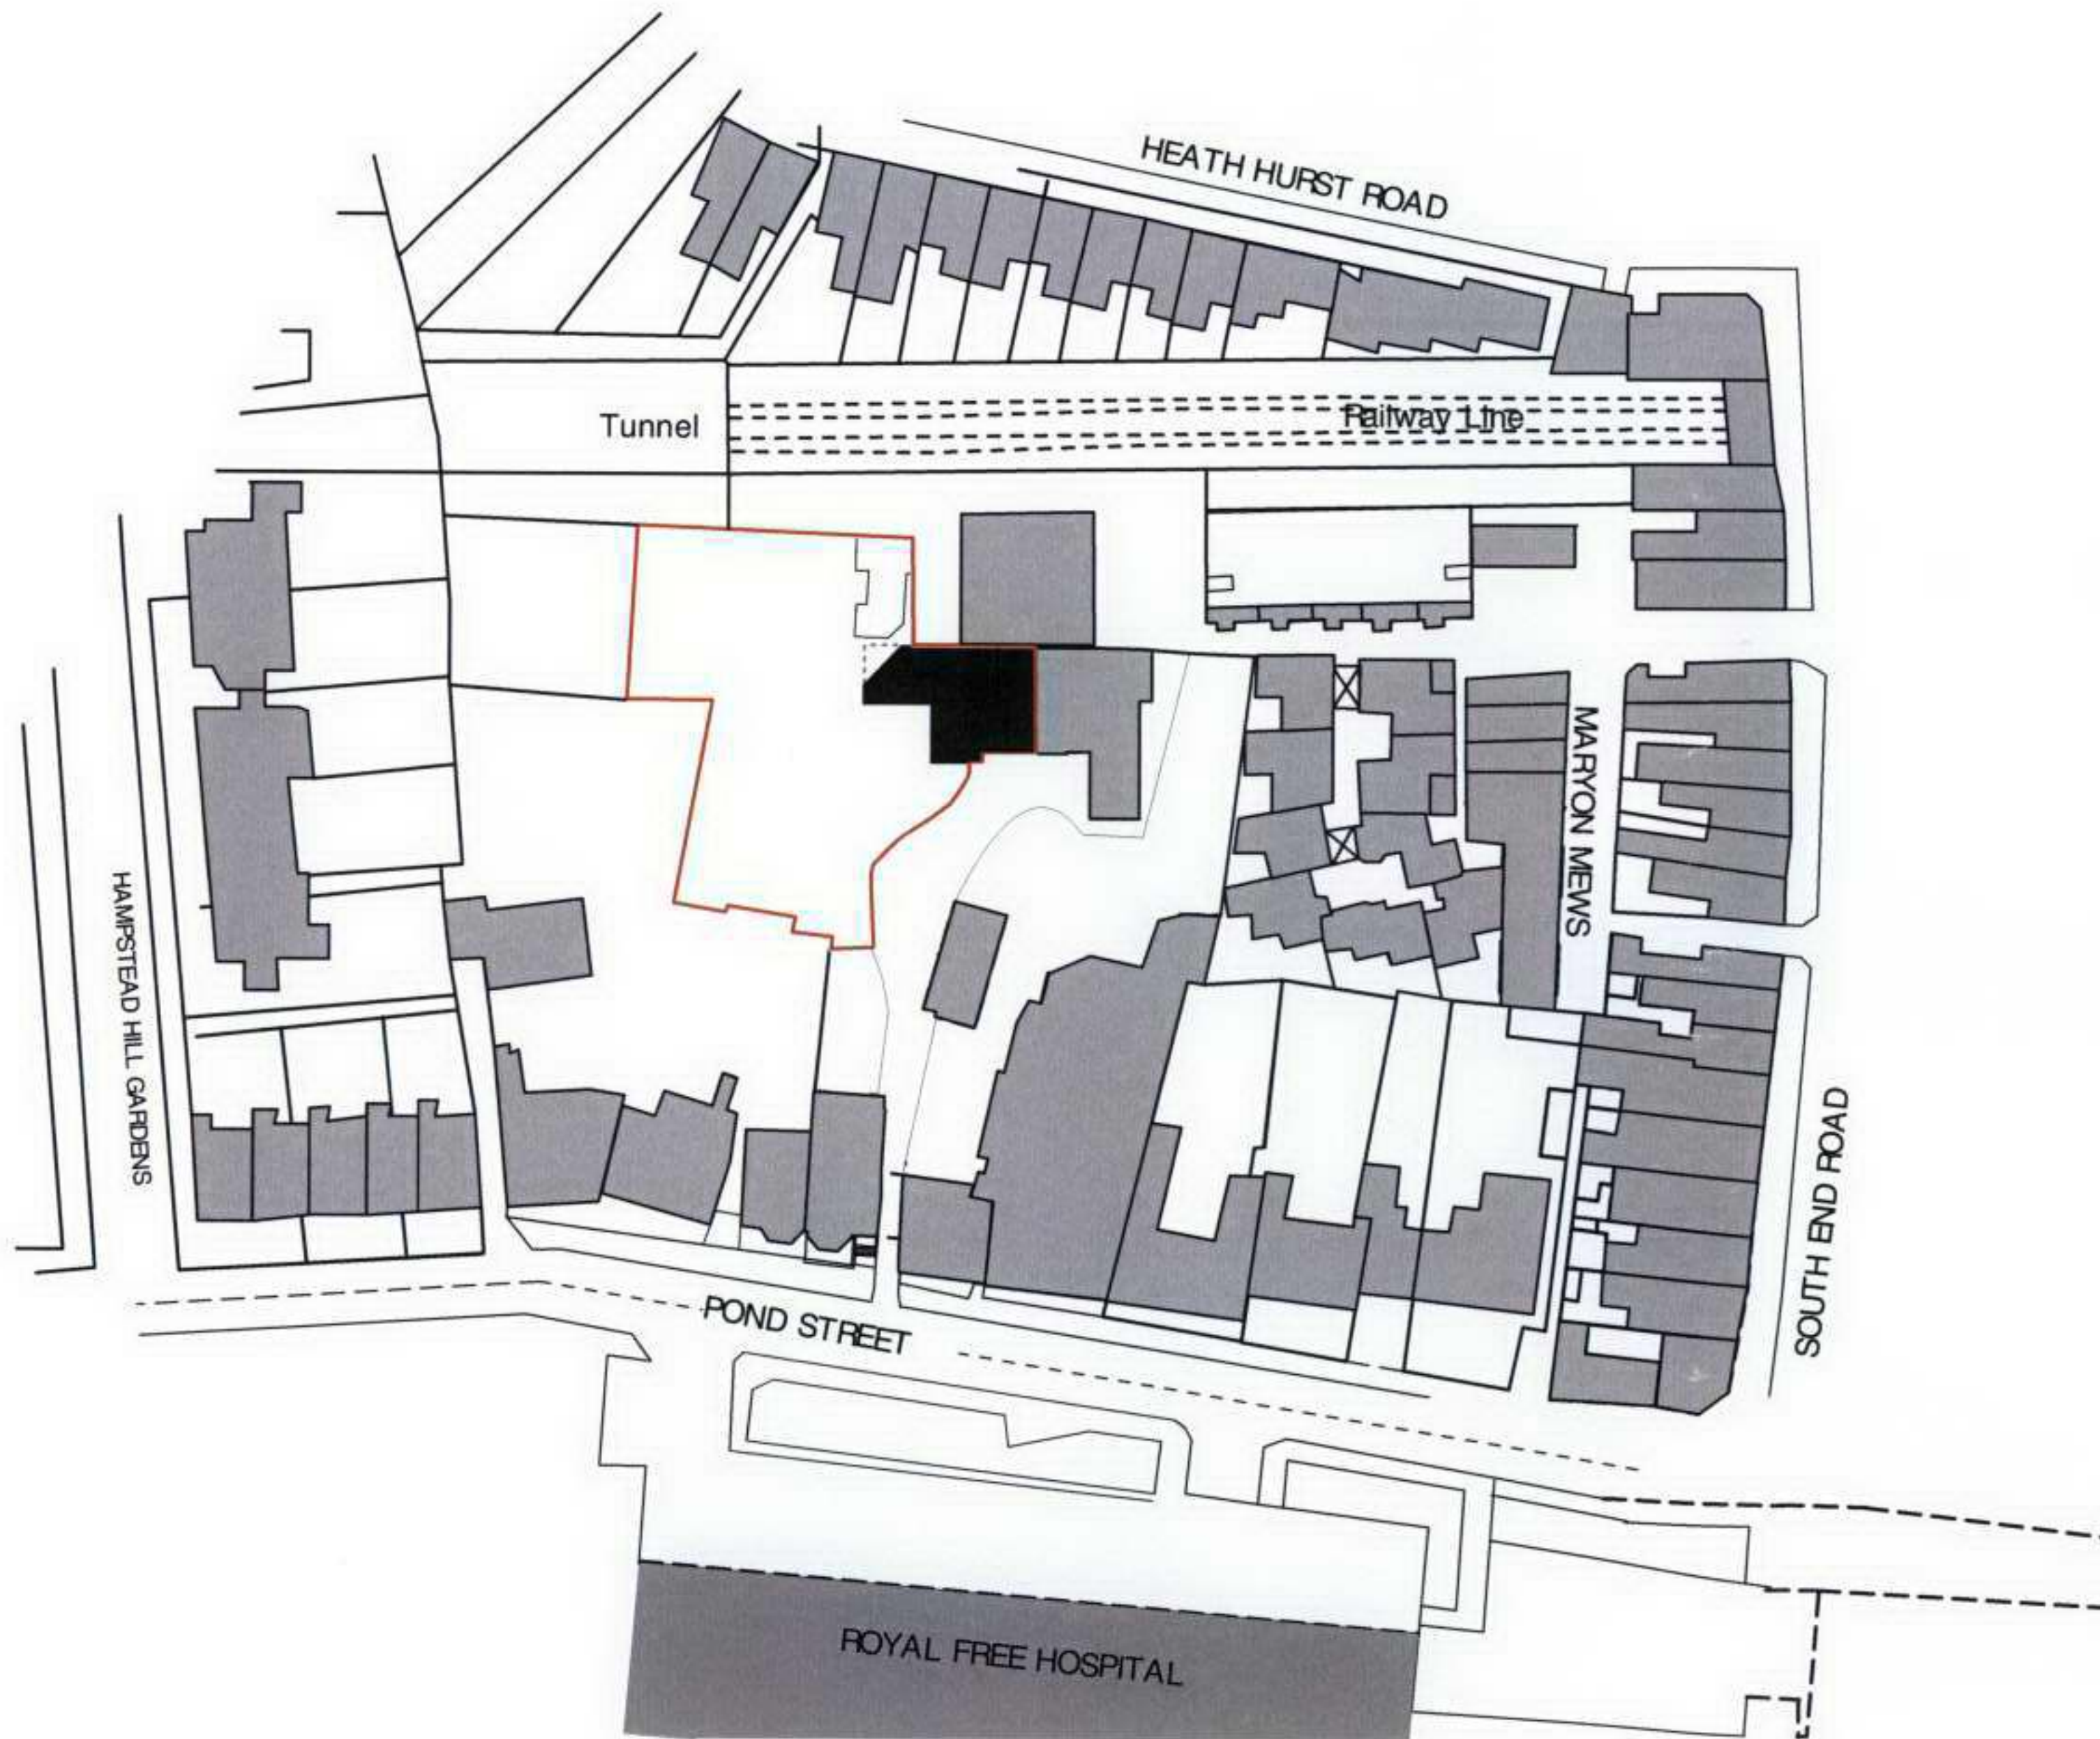



2 Connaught Mews



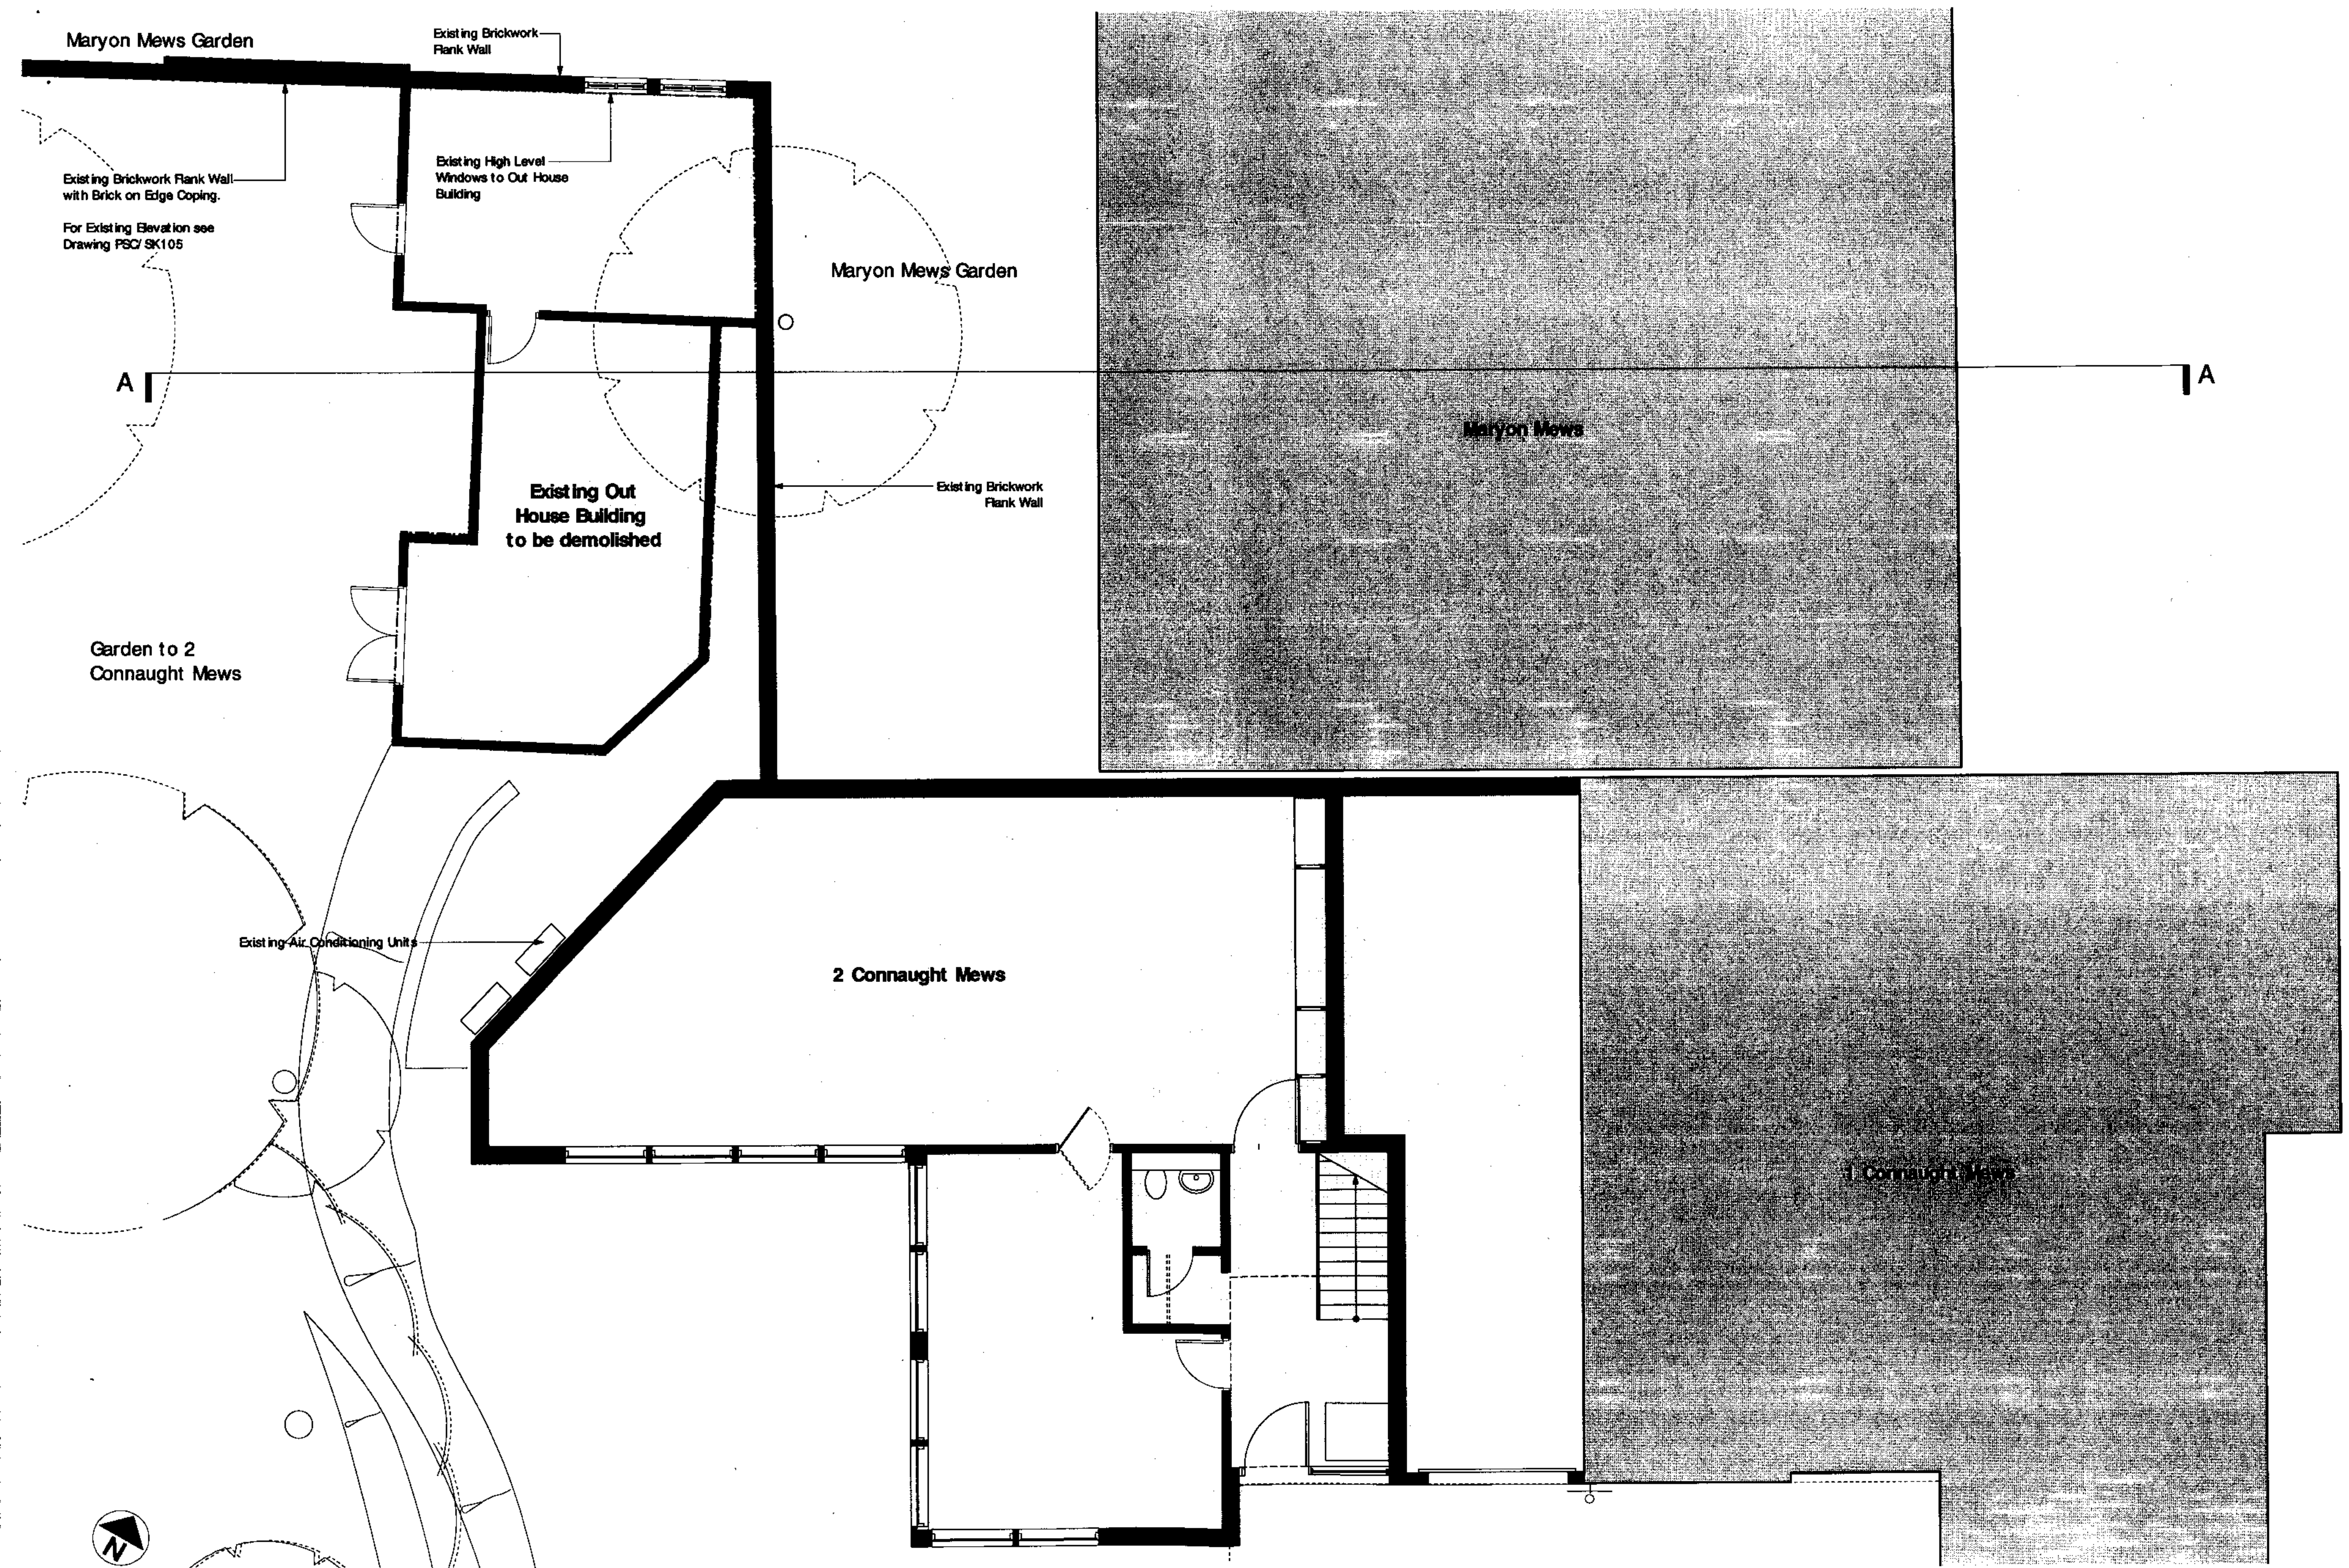

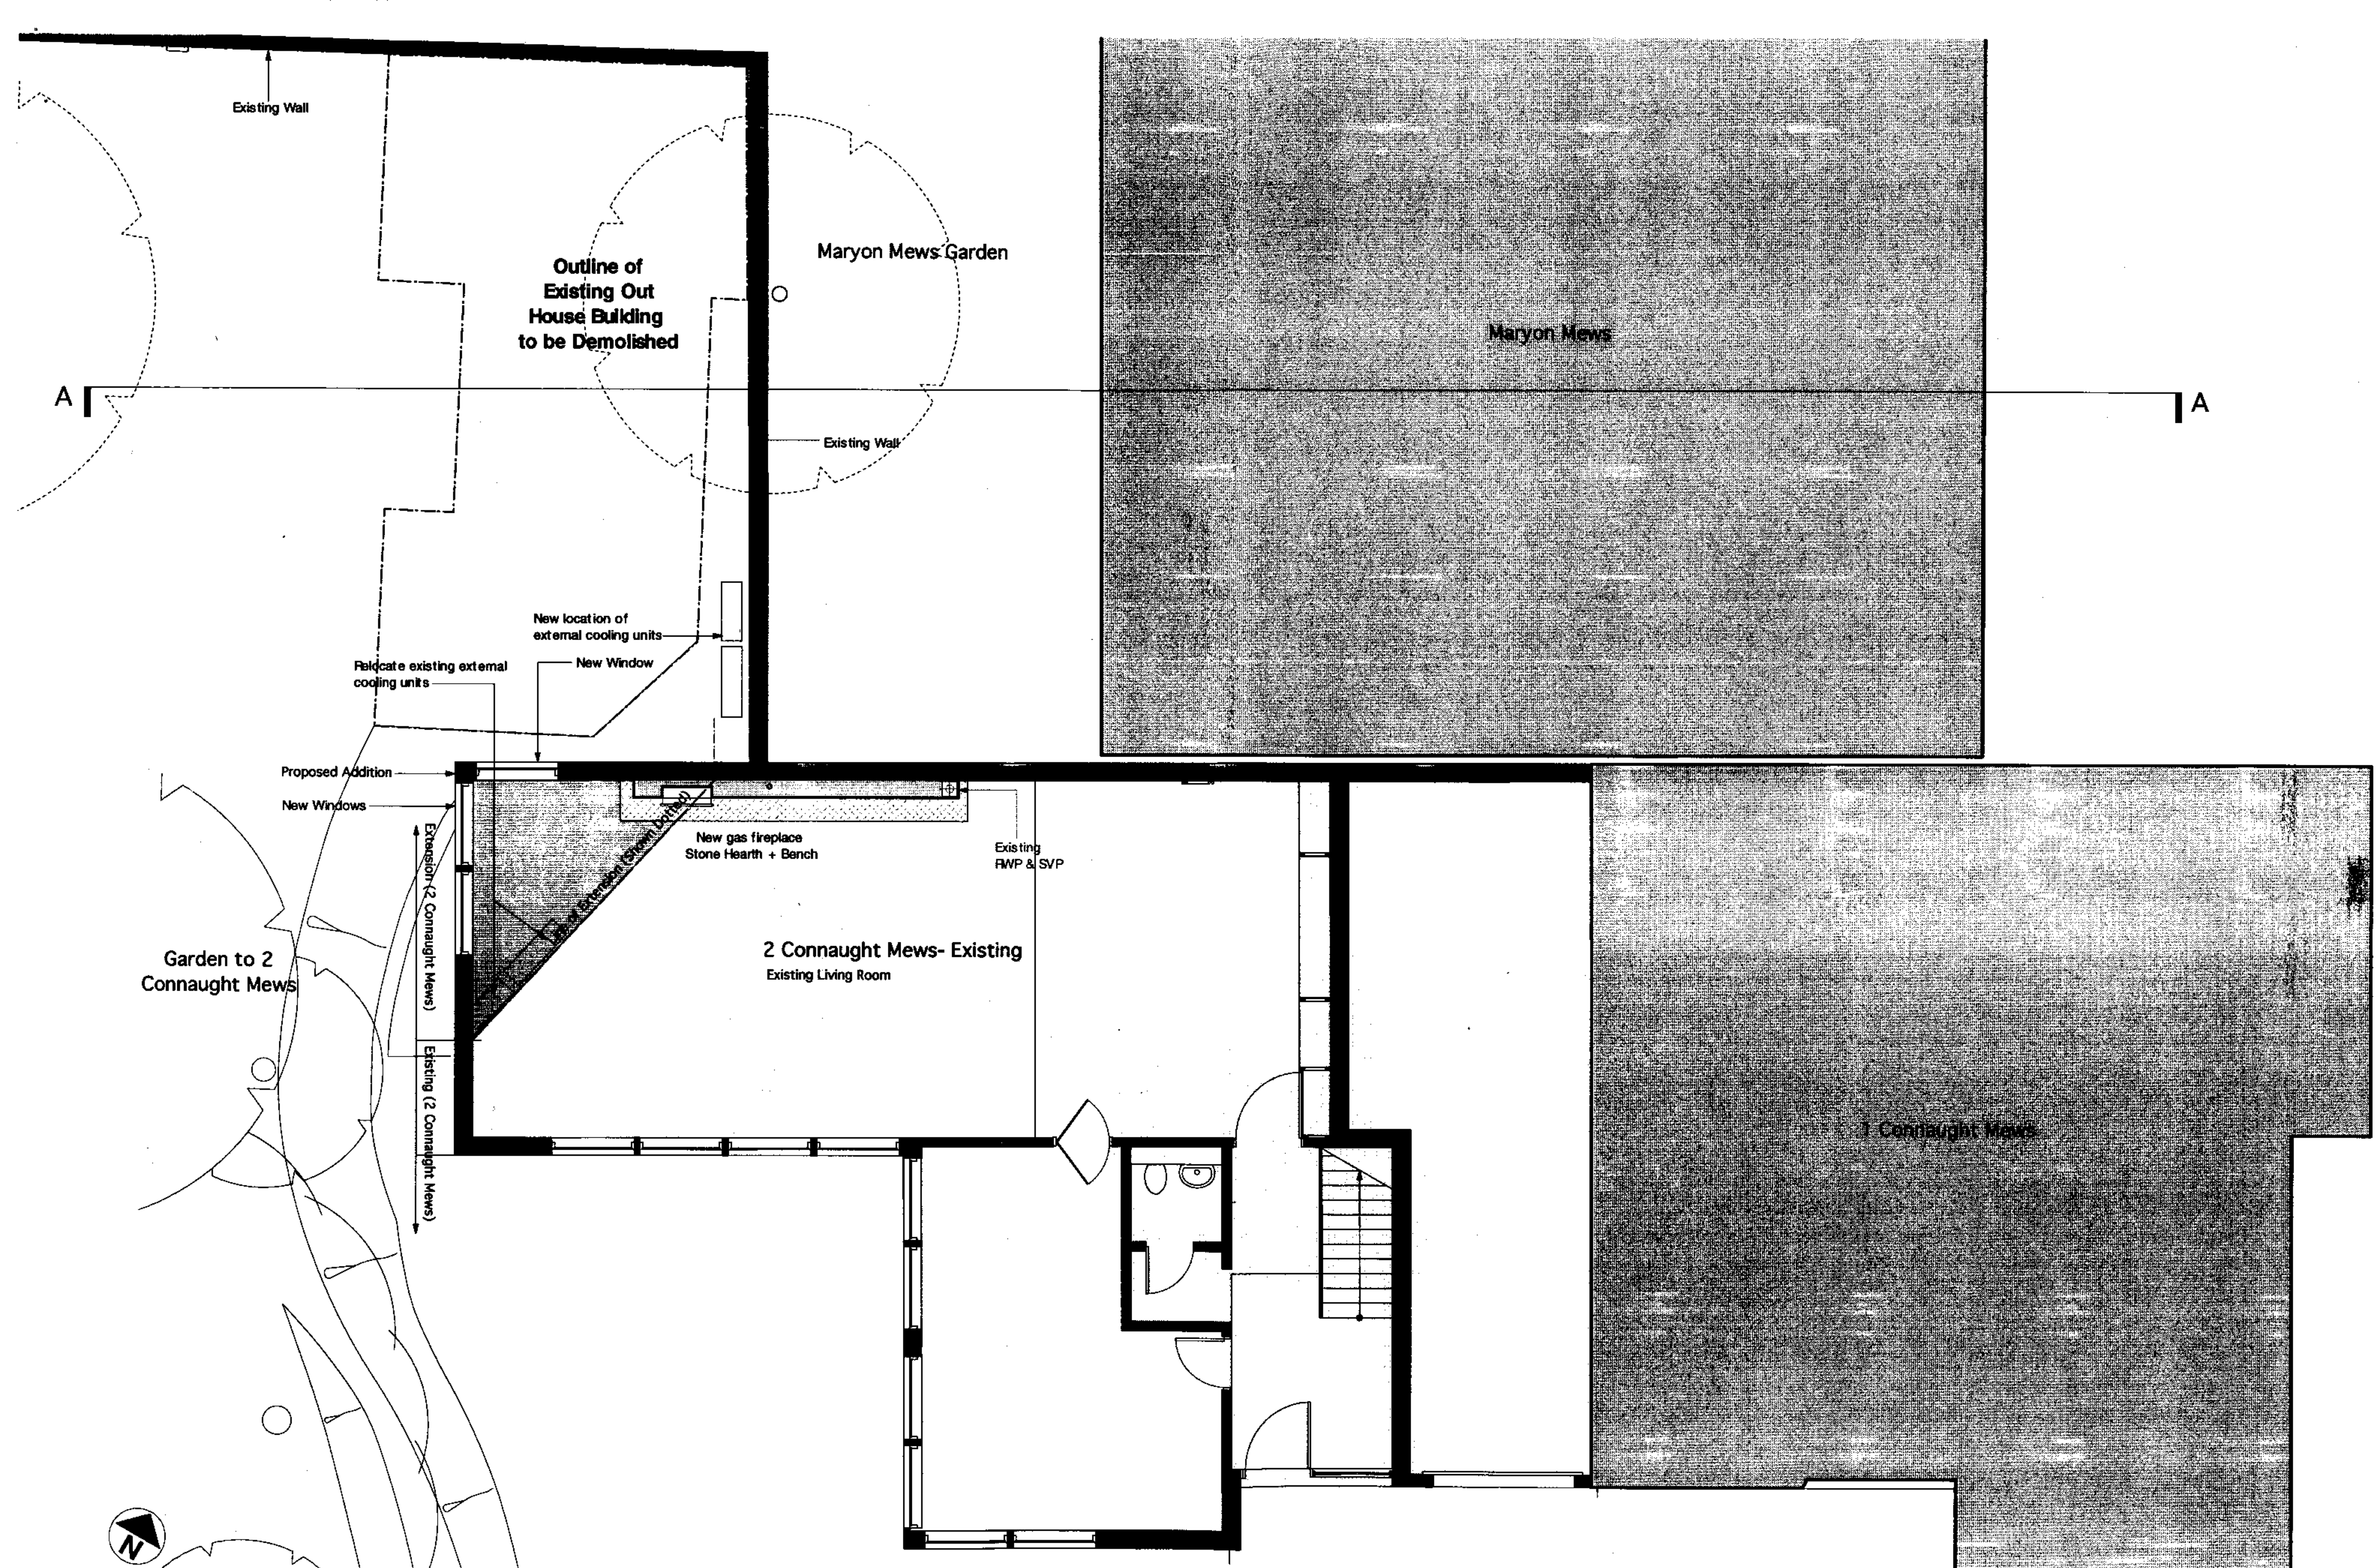

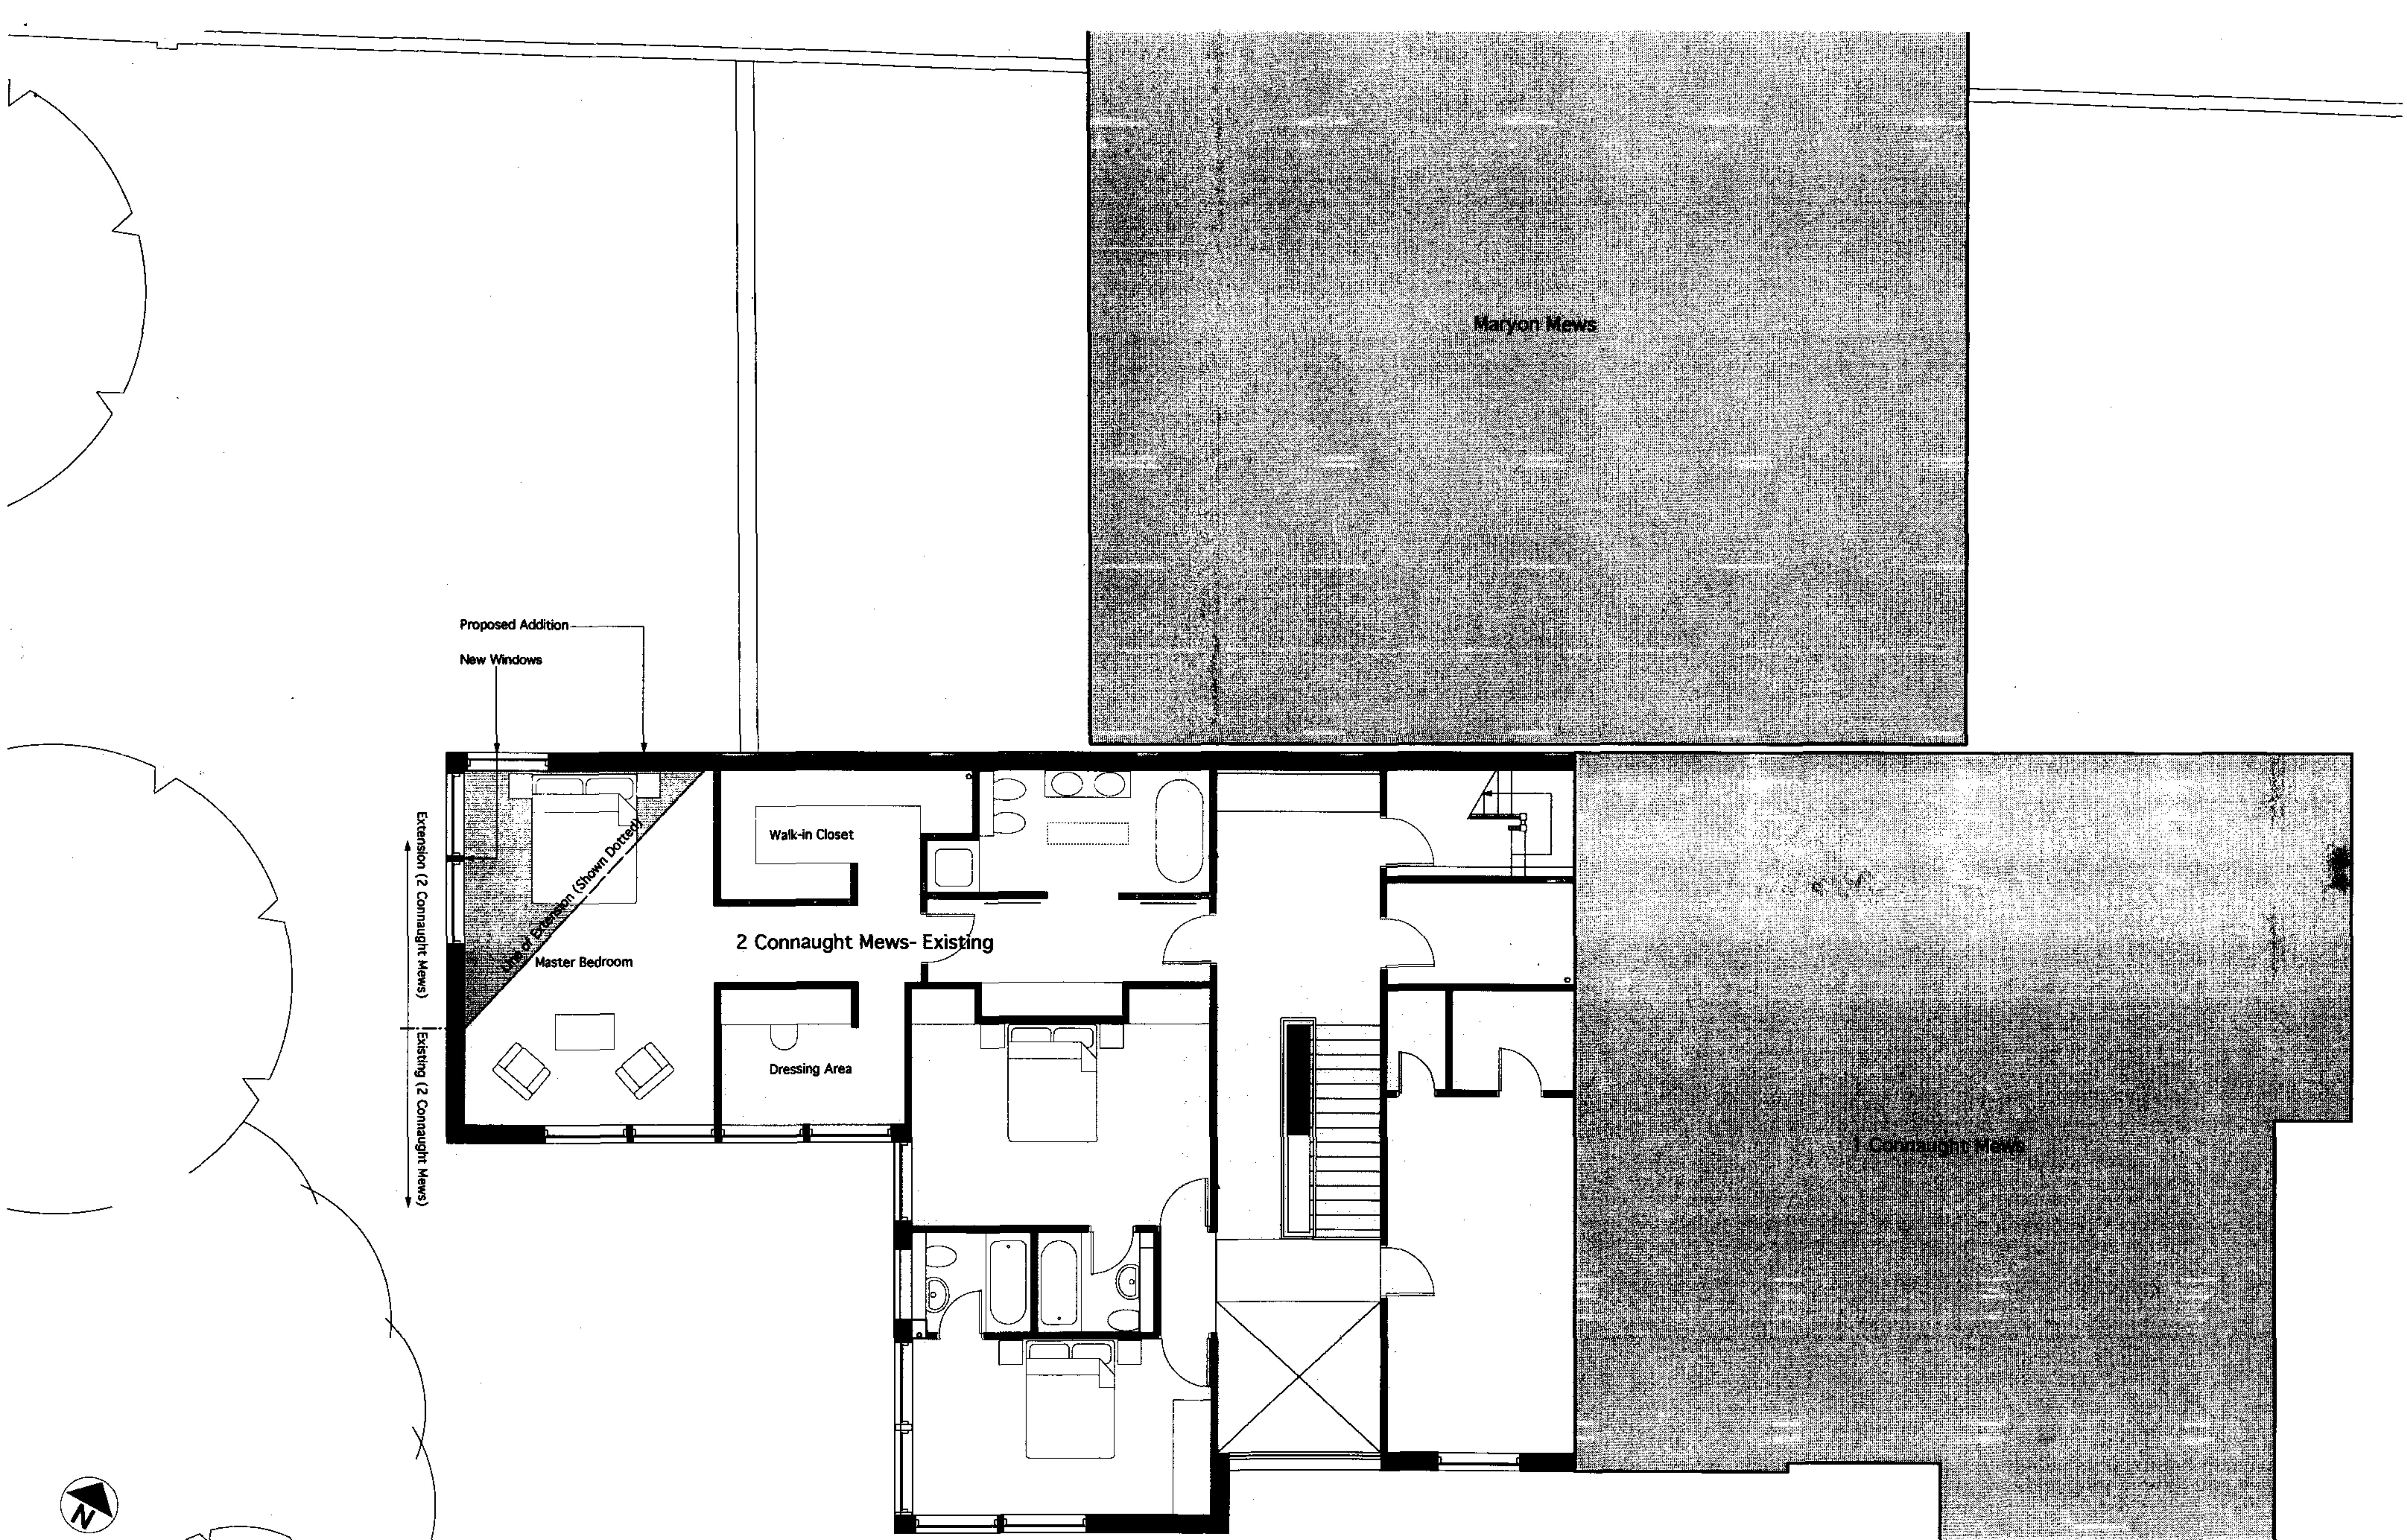

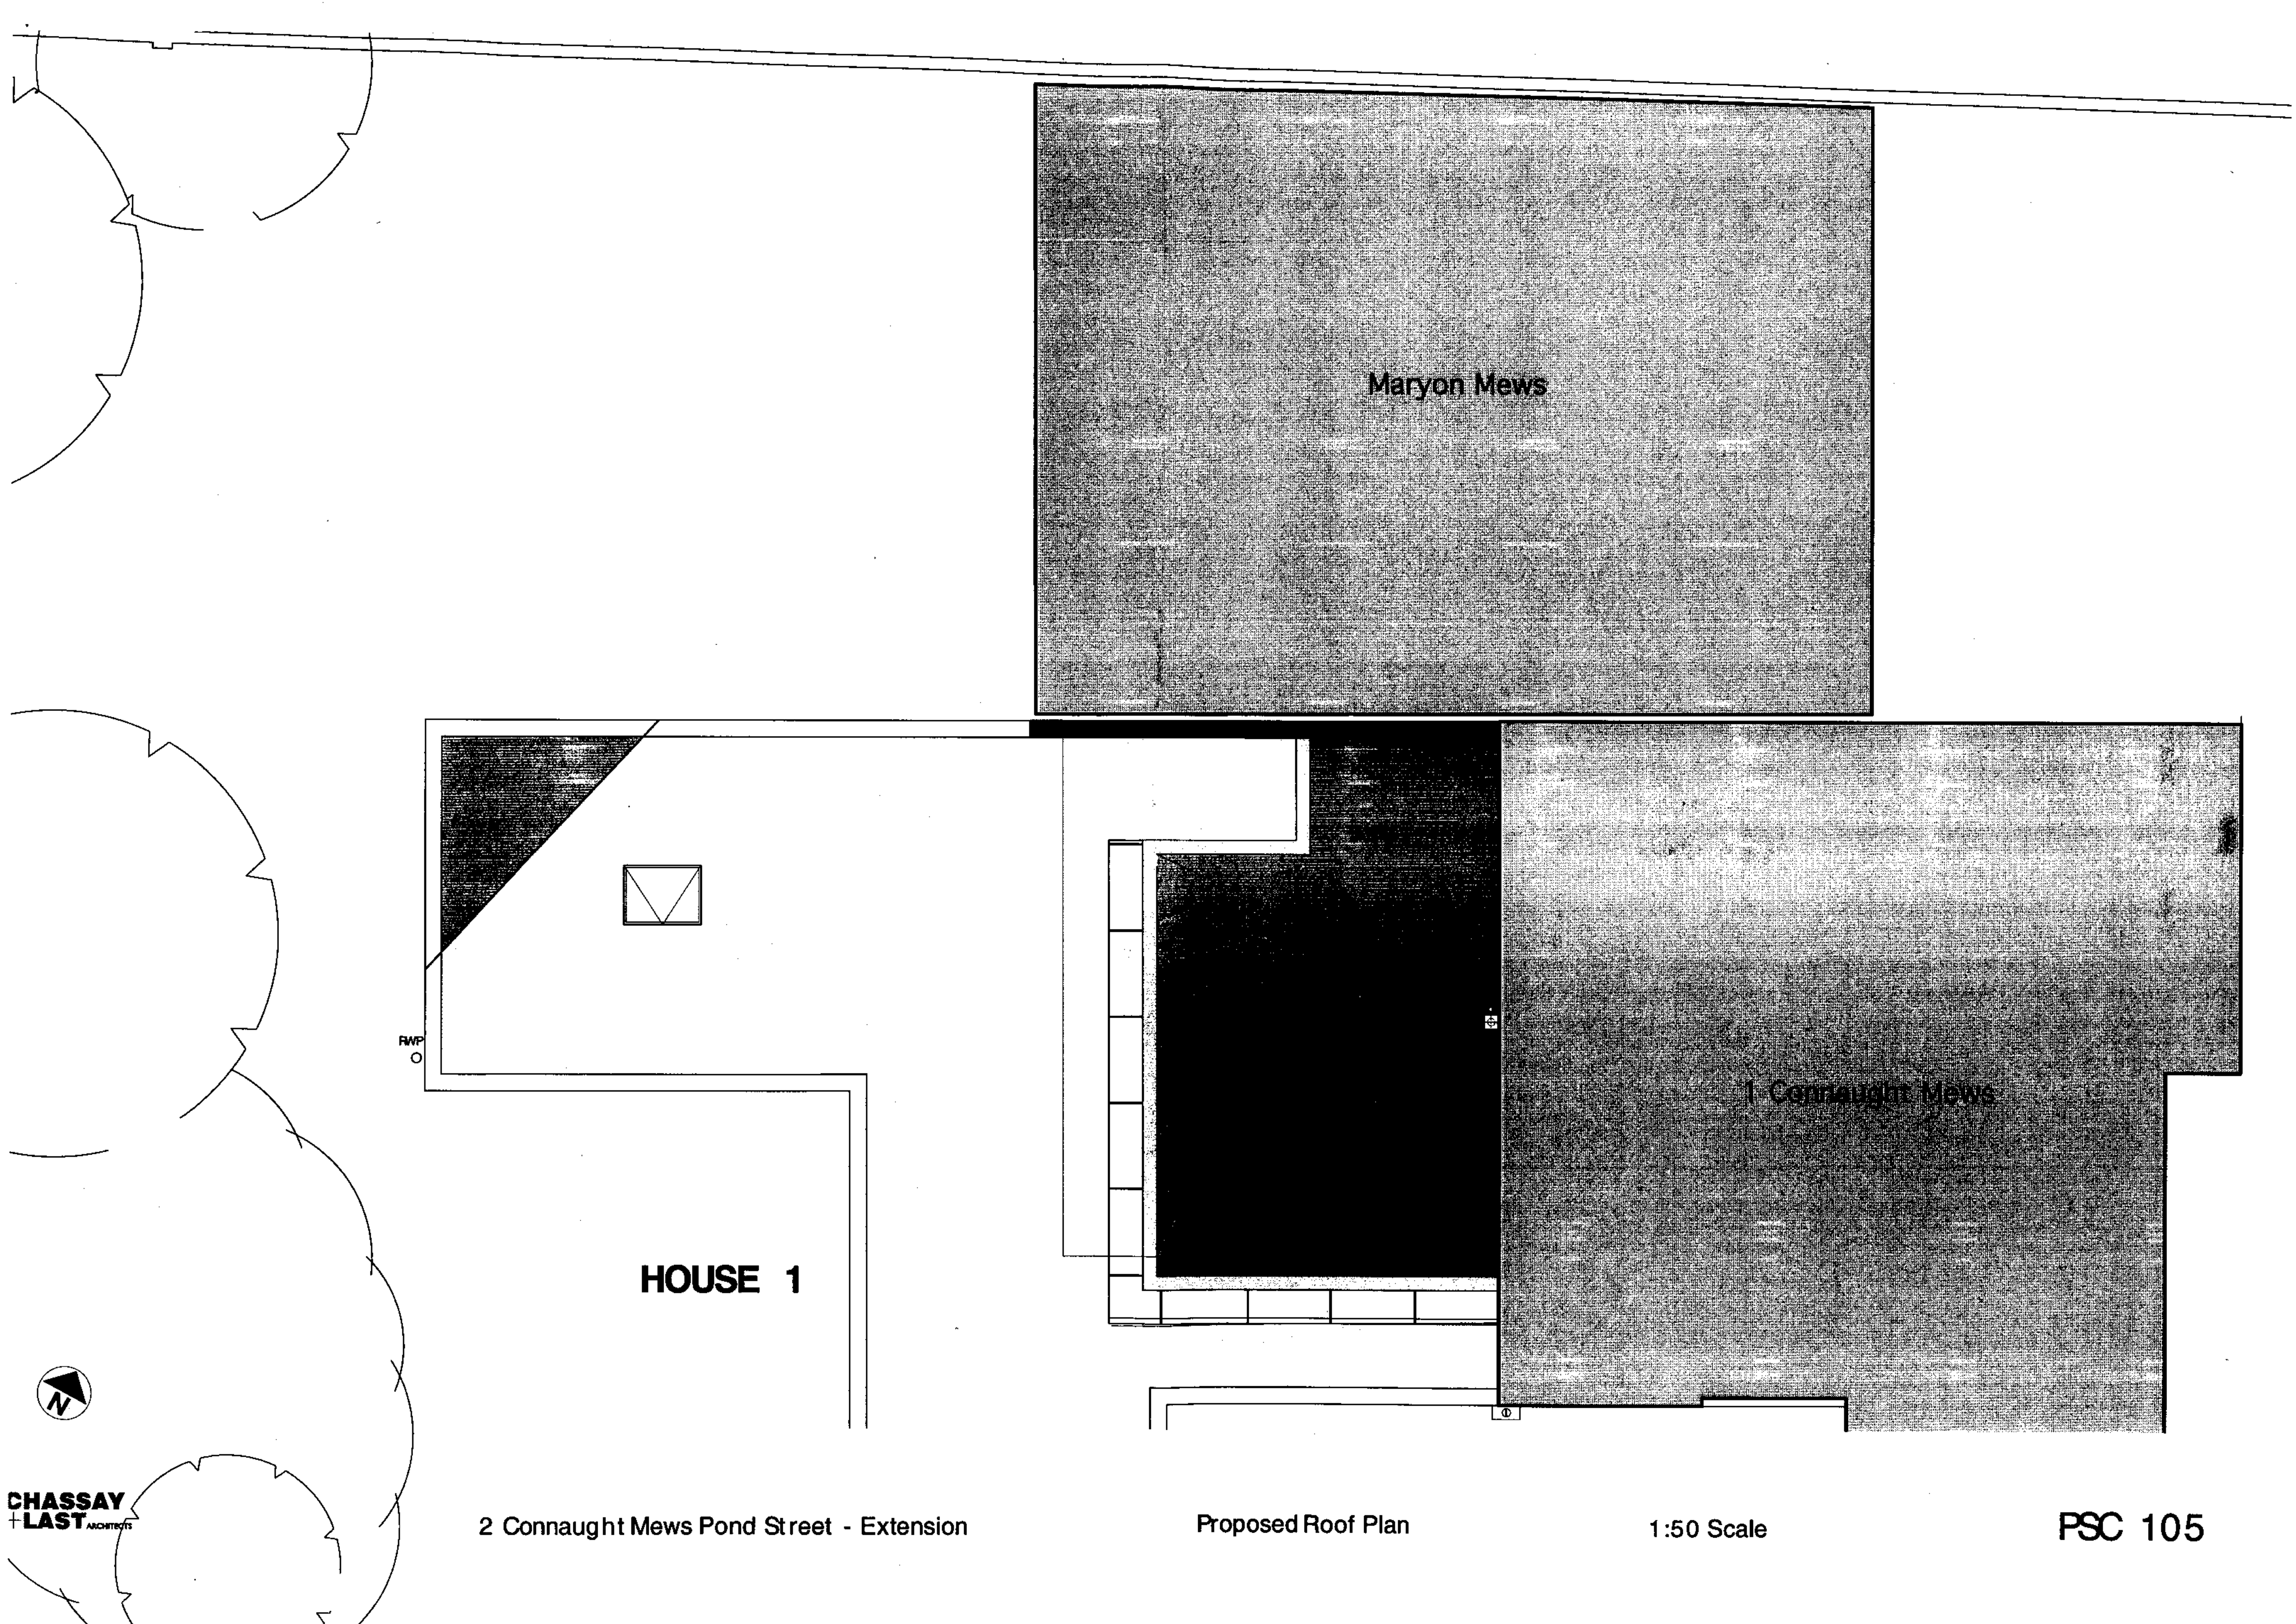



Maryon Mews

1 Connaught Mews



HOUSE 1


RWP
O



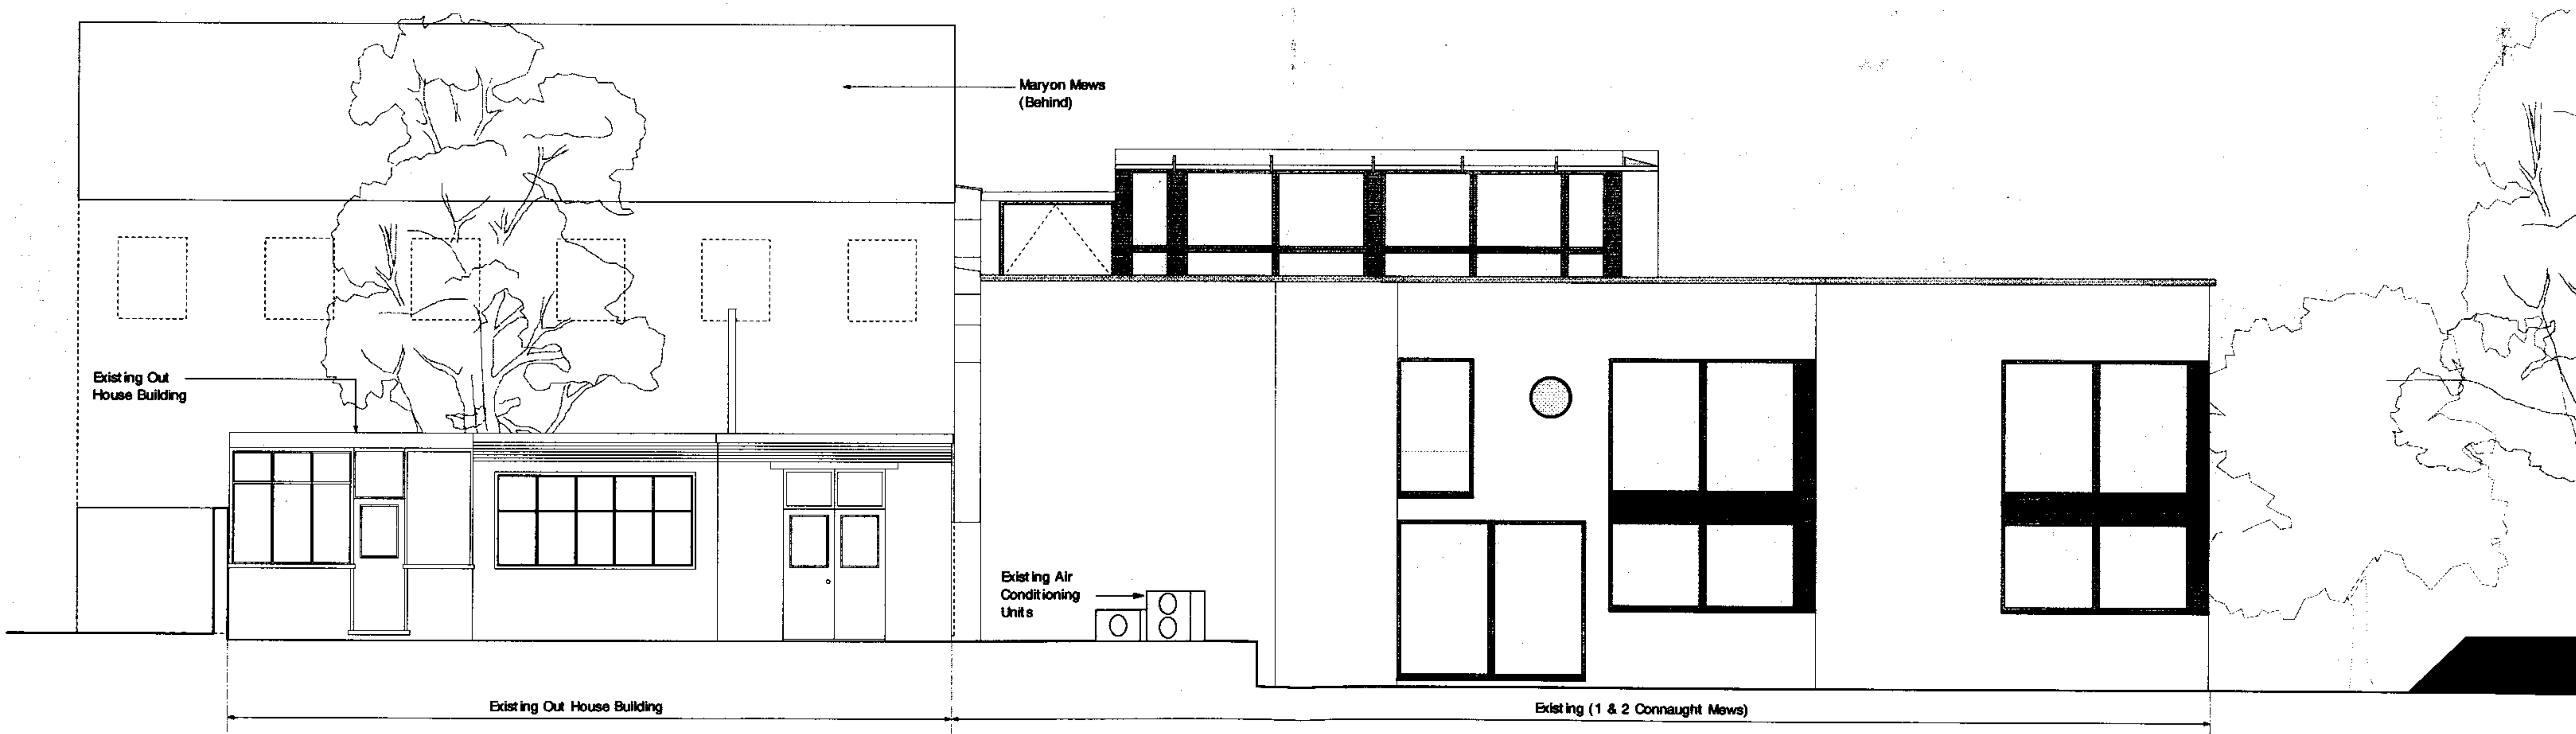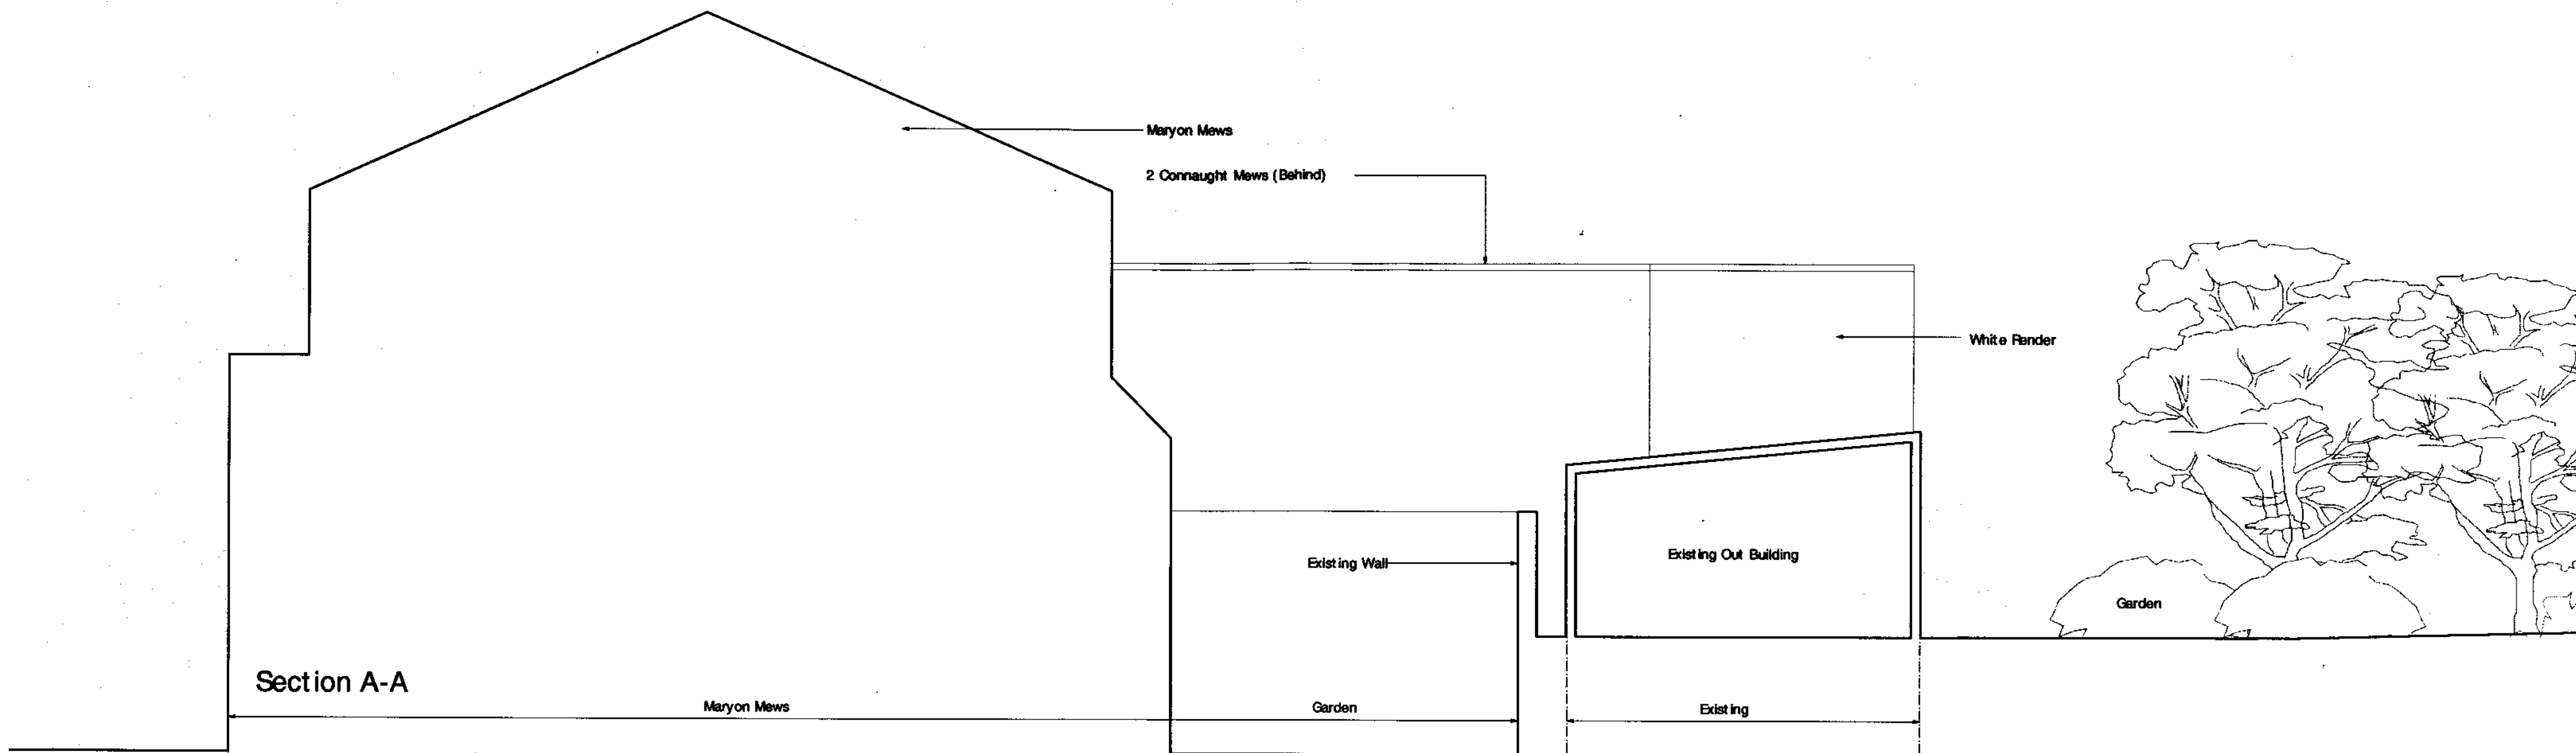


North East Elevation

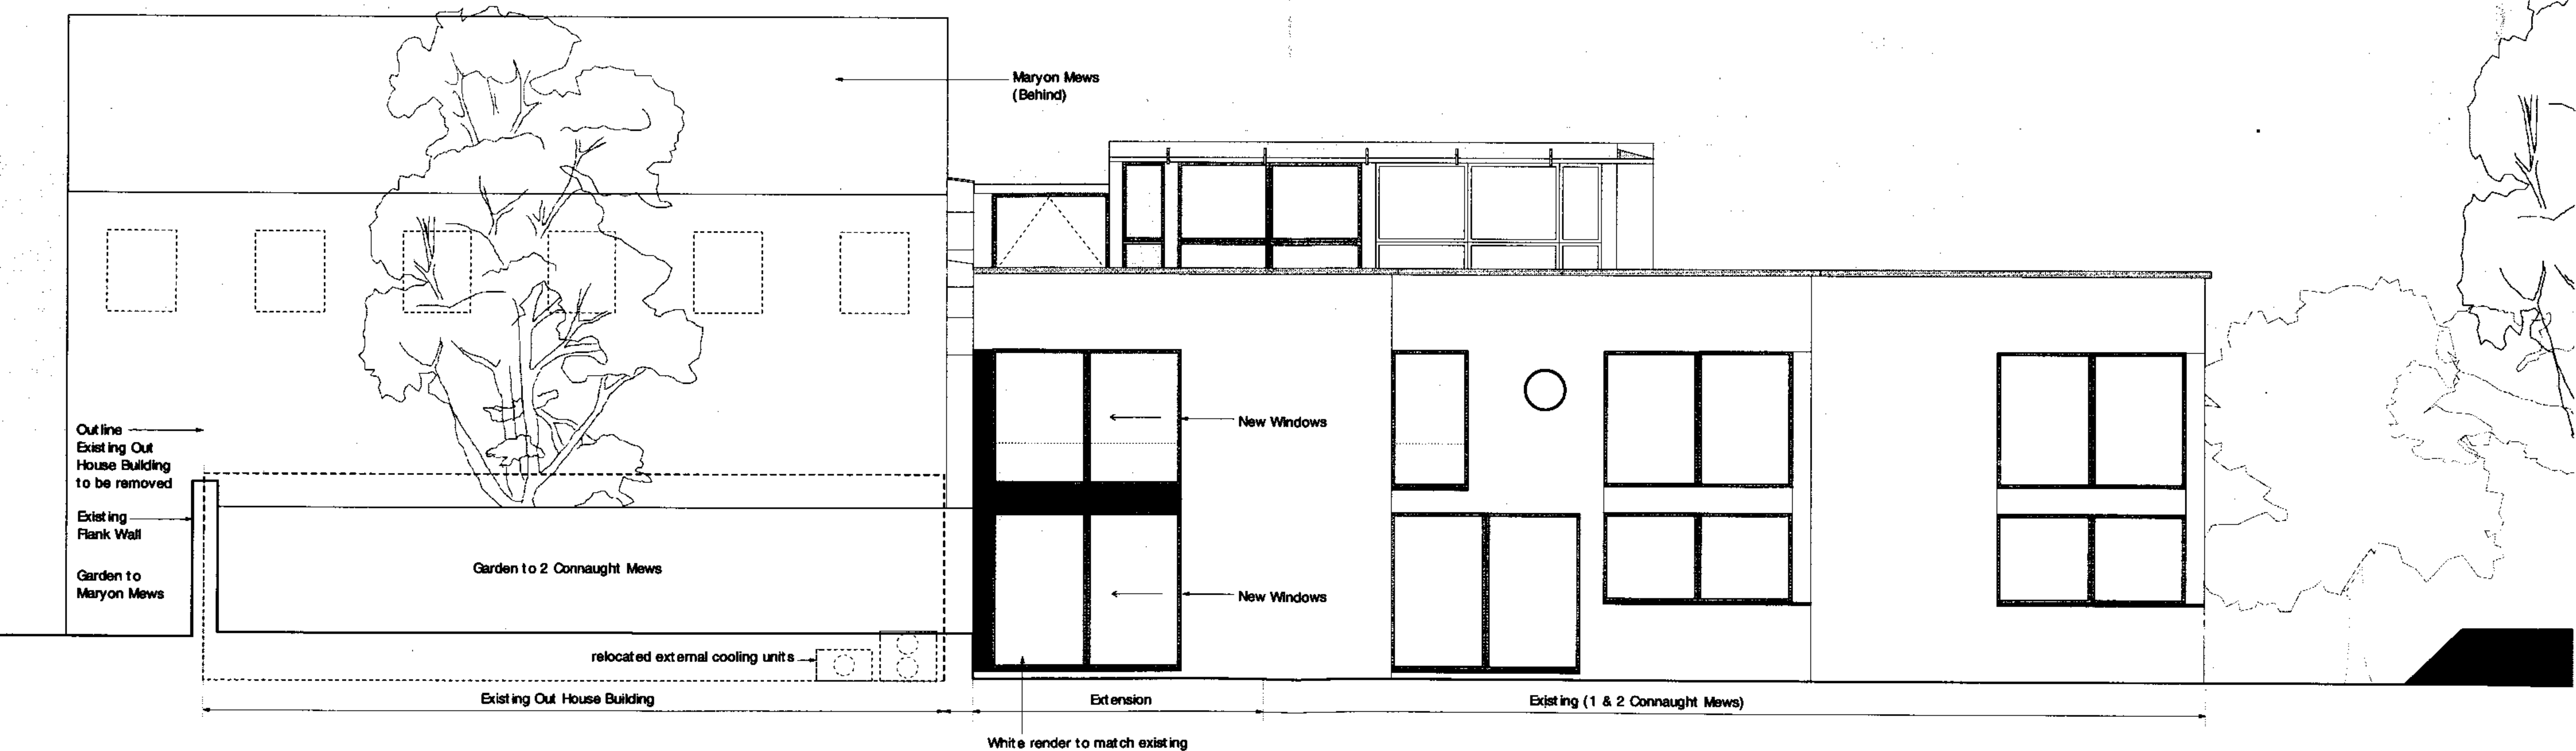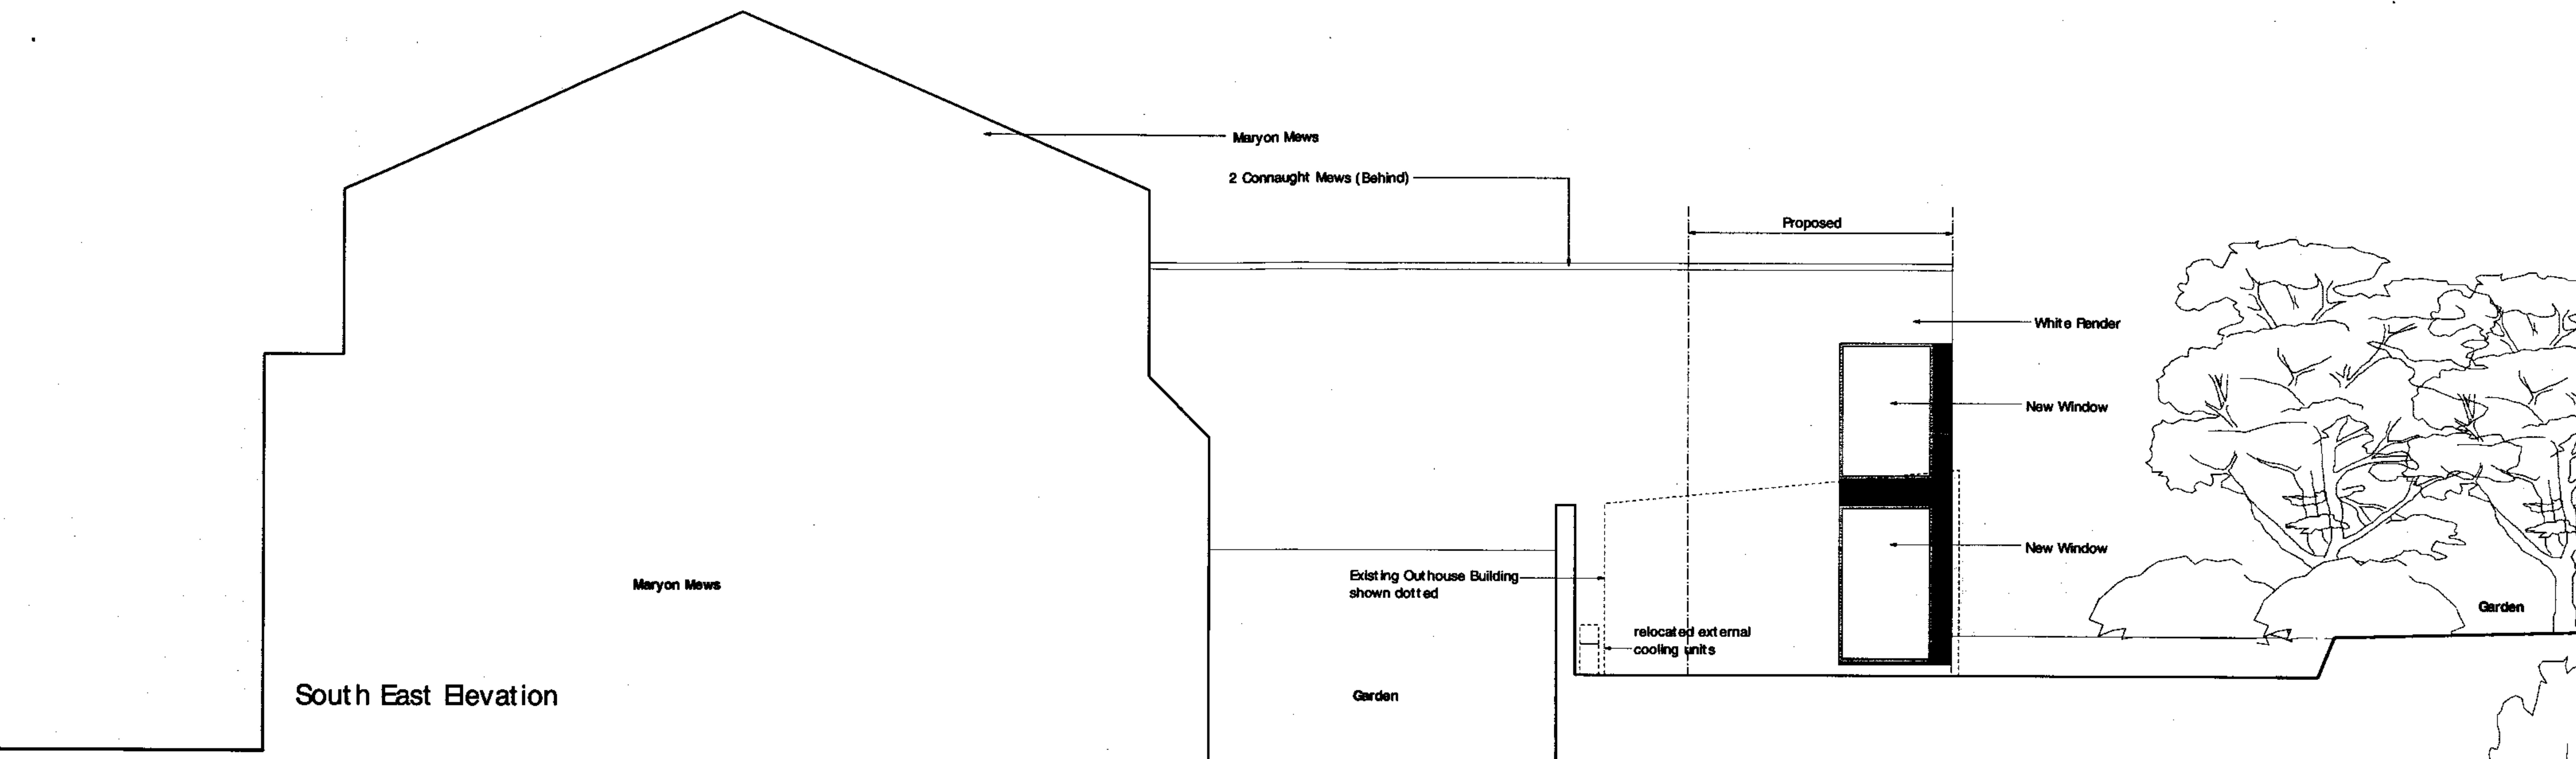


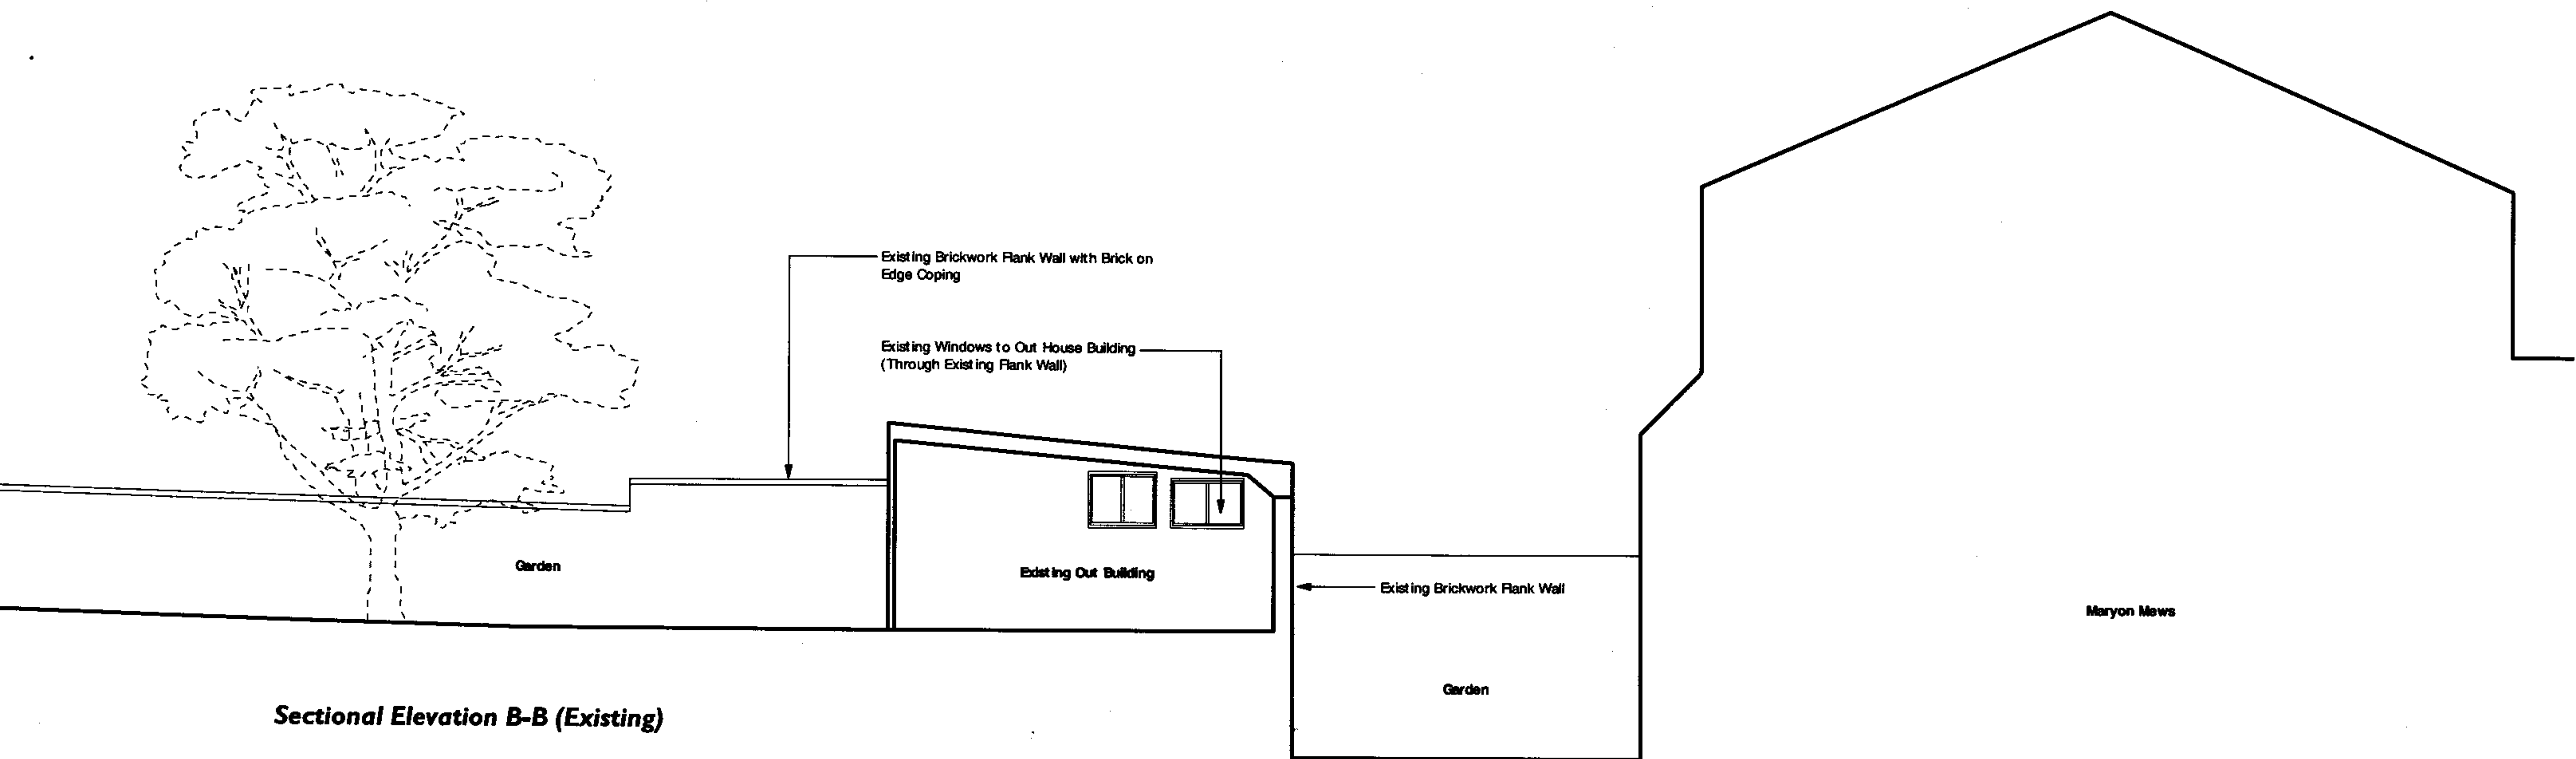

Sectional Elevation B-B (Existing)

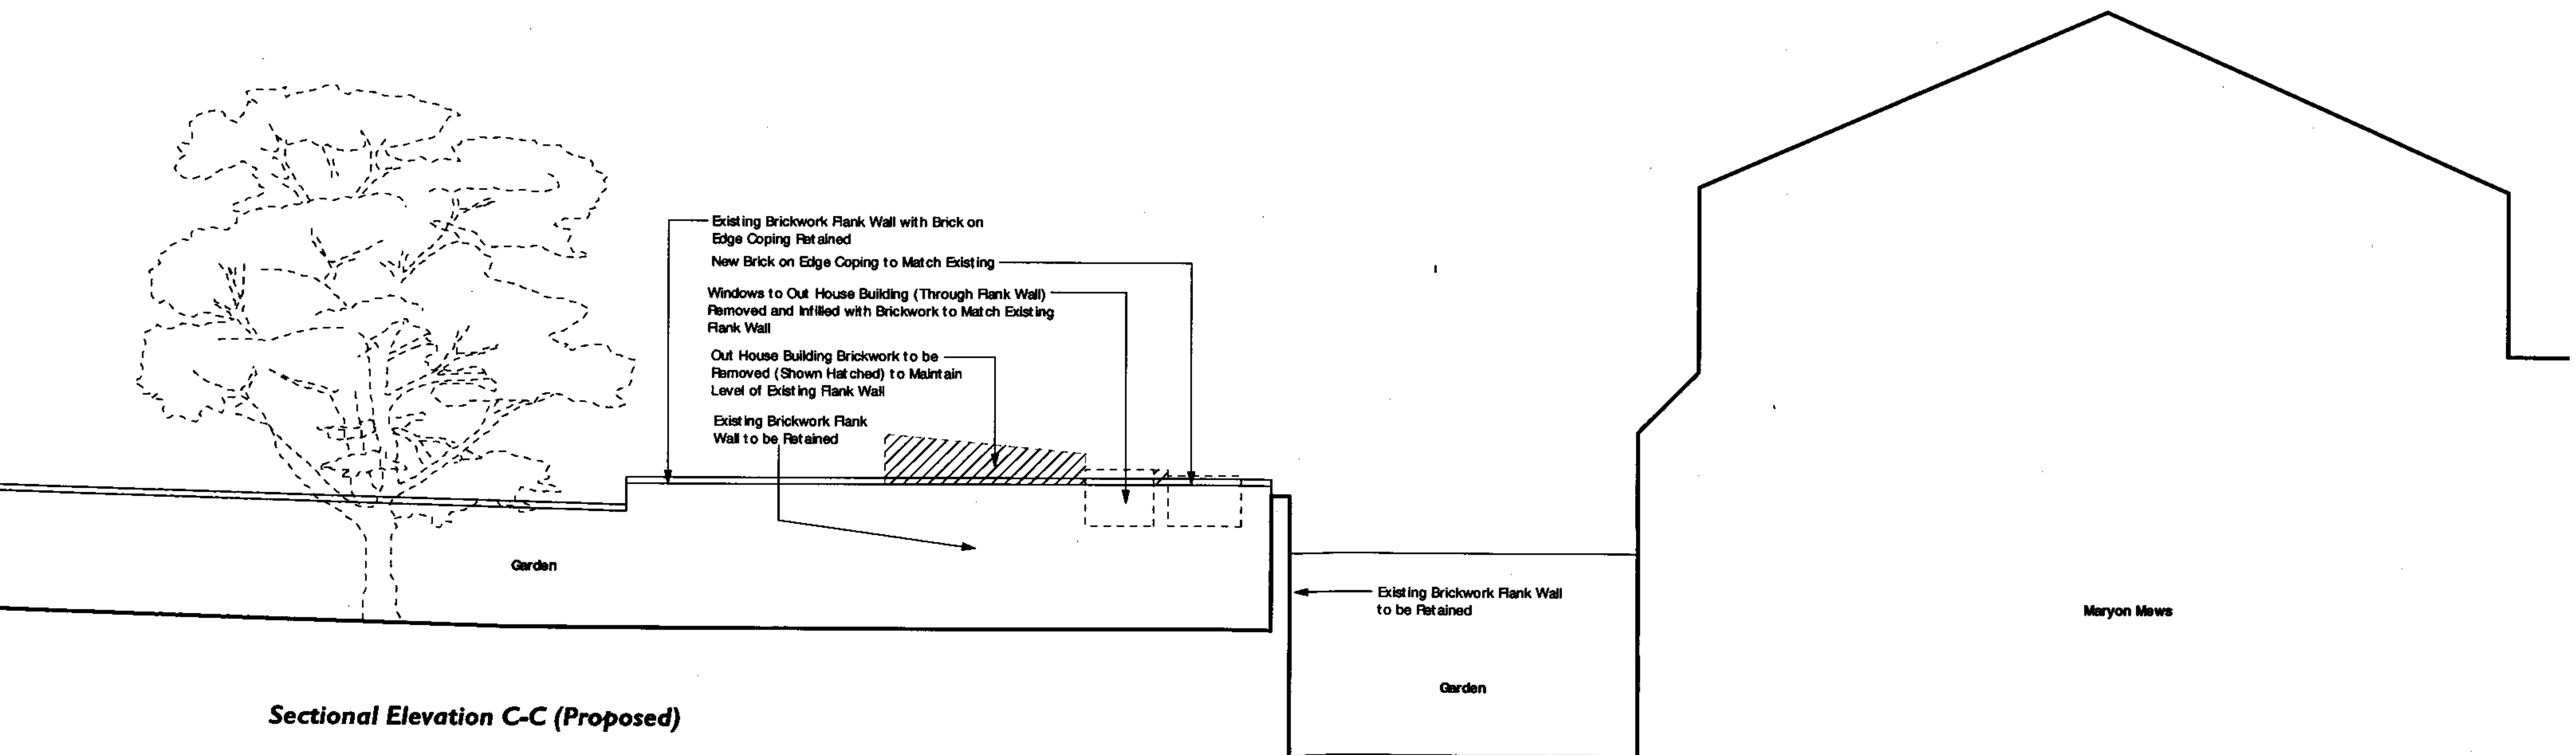



Sectional Elevation C-C (Proposed)

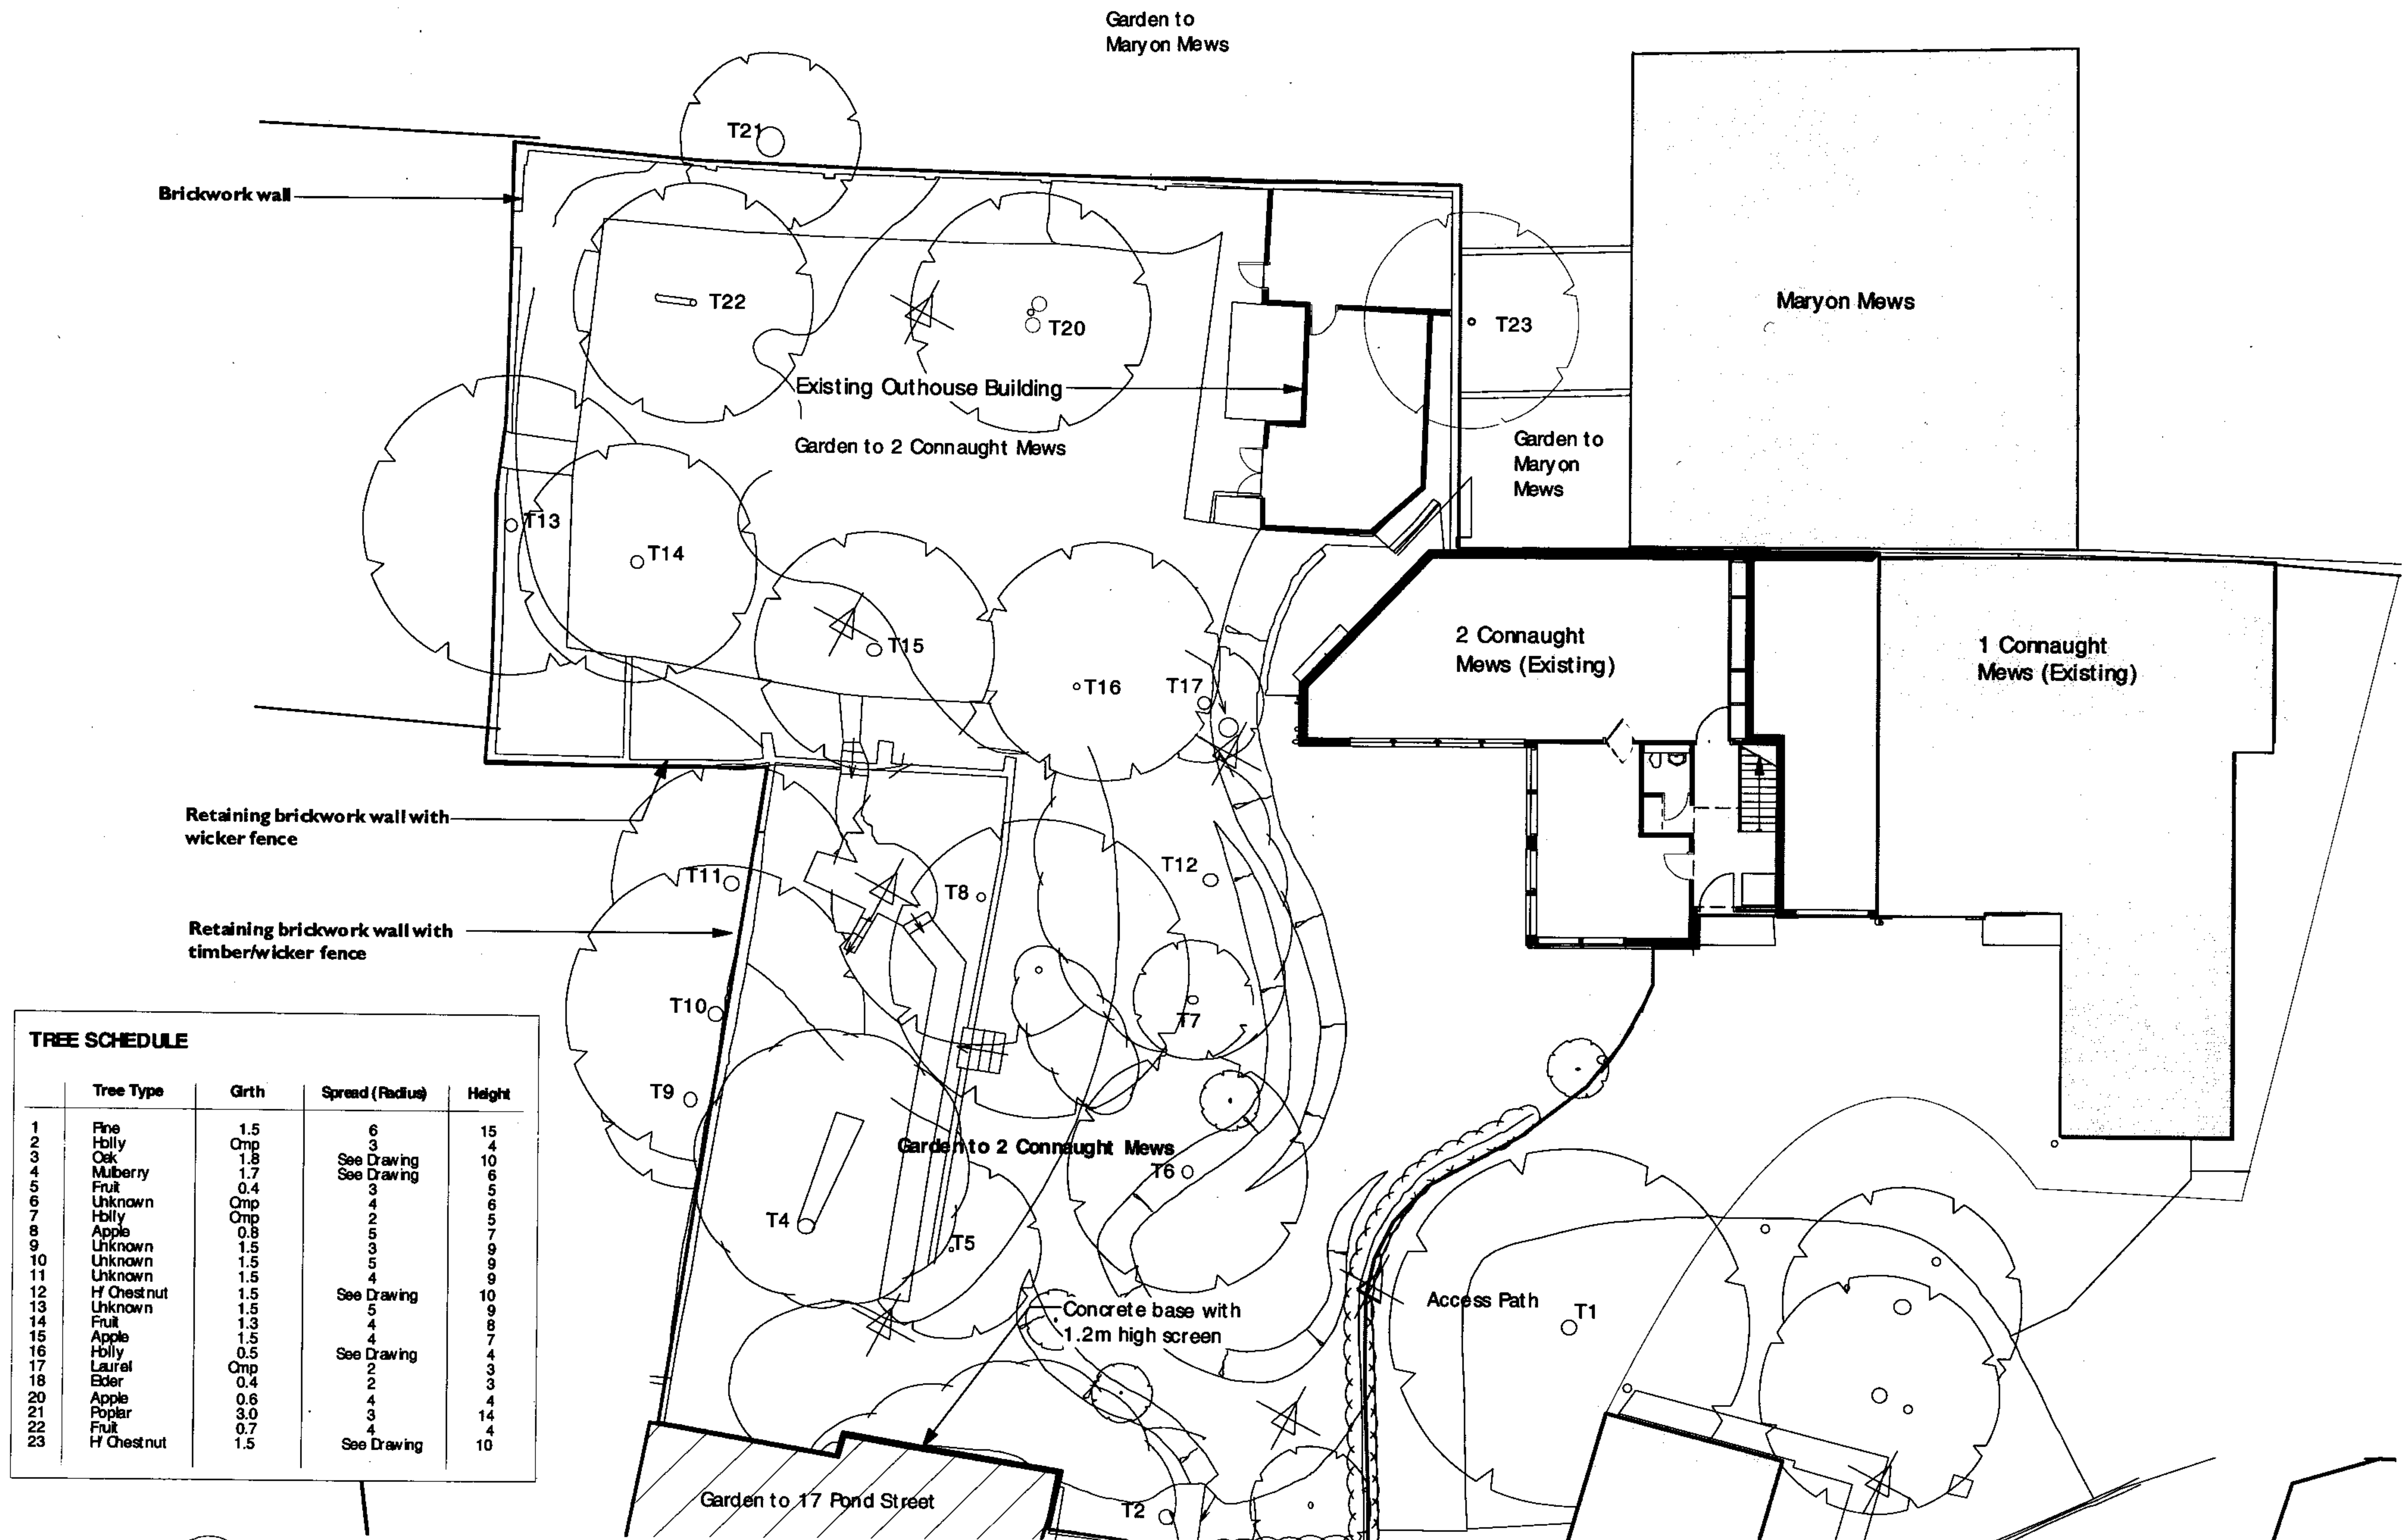


TREE SCHEDULE

	Tree Type	Grth	Spread (Radius)	Height
1	Pine	1.5	6	15
2	Holly	Omp	3	4
3	Oak	1.8	See Drawing	10
4	Mulberry	1.7	See Drawing	6
5	Fruit	0.4	3	5
6	Unknown	Omp	4	6
7	Holly	Omp	2	5
8	Apple	0.8	5	7
9	Unknown	1.5	3	9
10	Unknown	1.5	5	9
11	Unknown	1.5	4	9
12	H Chestnut	1.5	See Drawing	10
13	Unknown	1.5	5	9
14	Fruit	1.3	4	8
15	Apple	1.5	4	7
16	Holly	0.5	See Drawing	4
17	Laurel	Omp	2	3
18	Elder	0.4	2	3
20	Apple	0.6	4	4
21	Poplar	3.0	3	14
22	Fruit	0.7	4	4
23	H Chestnut	1.5	See Drawing	10



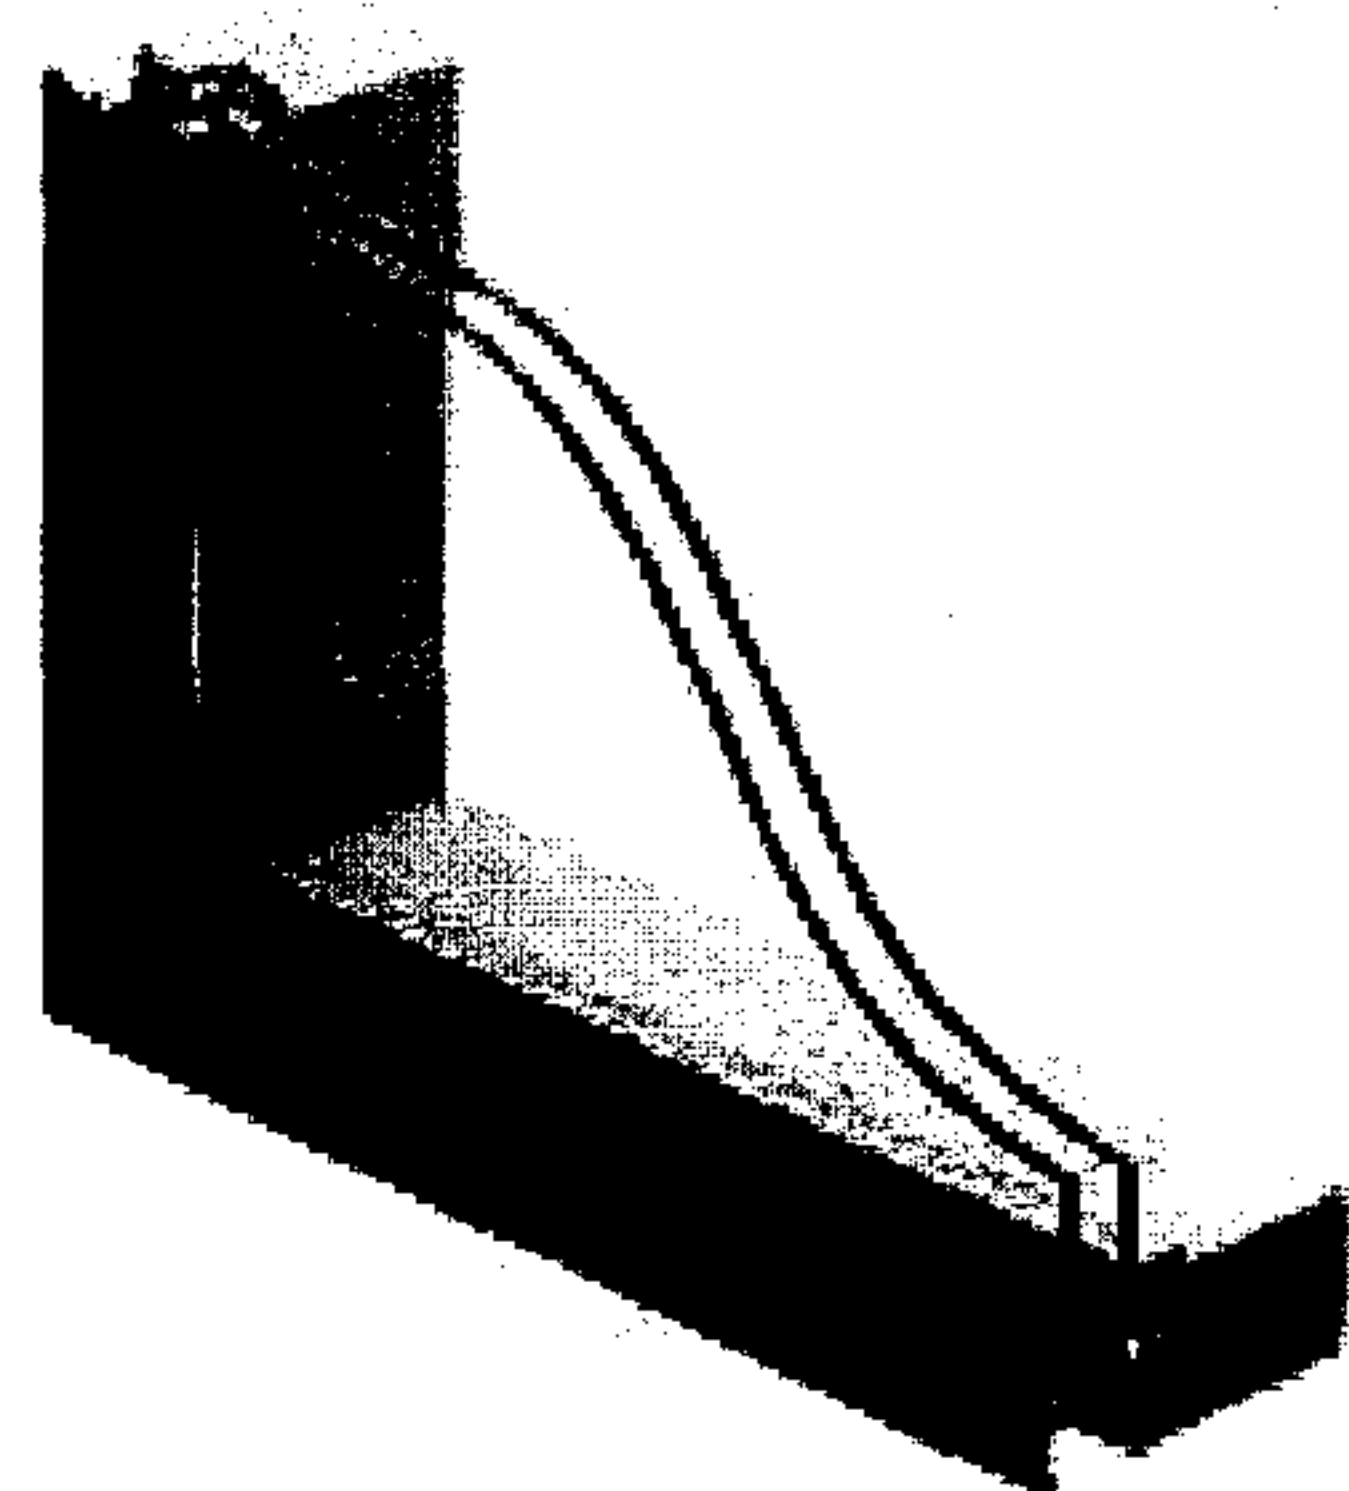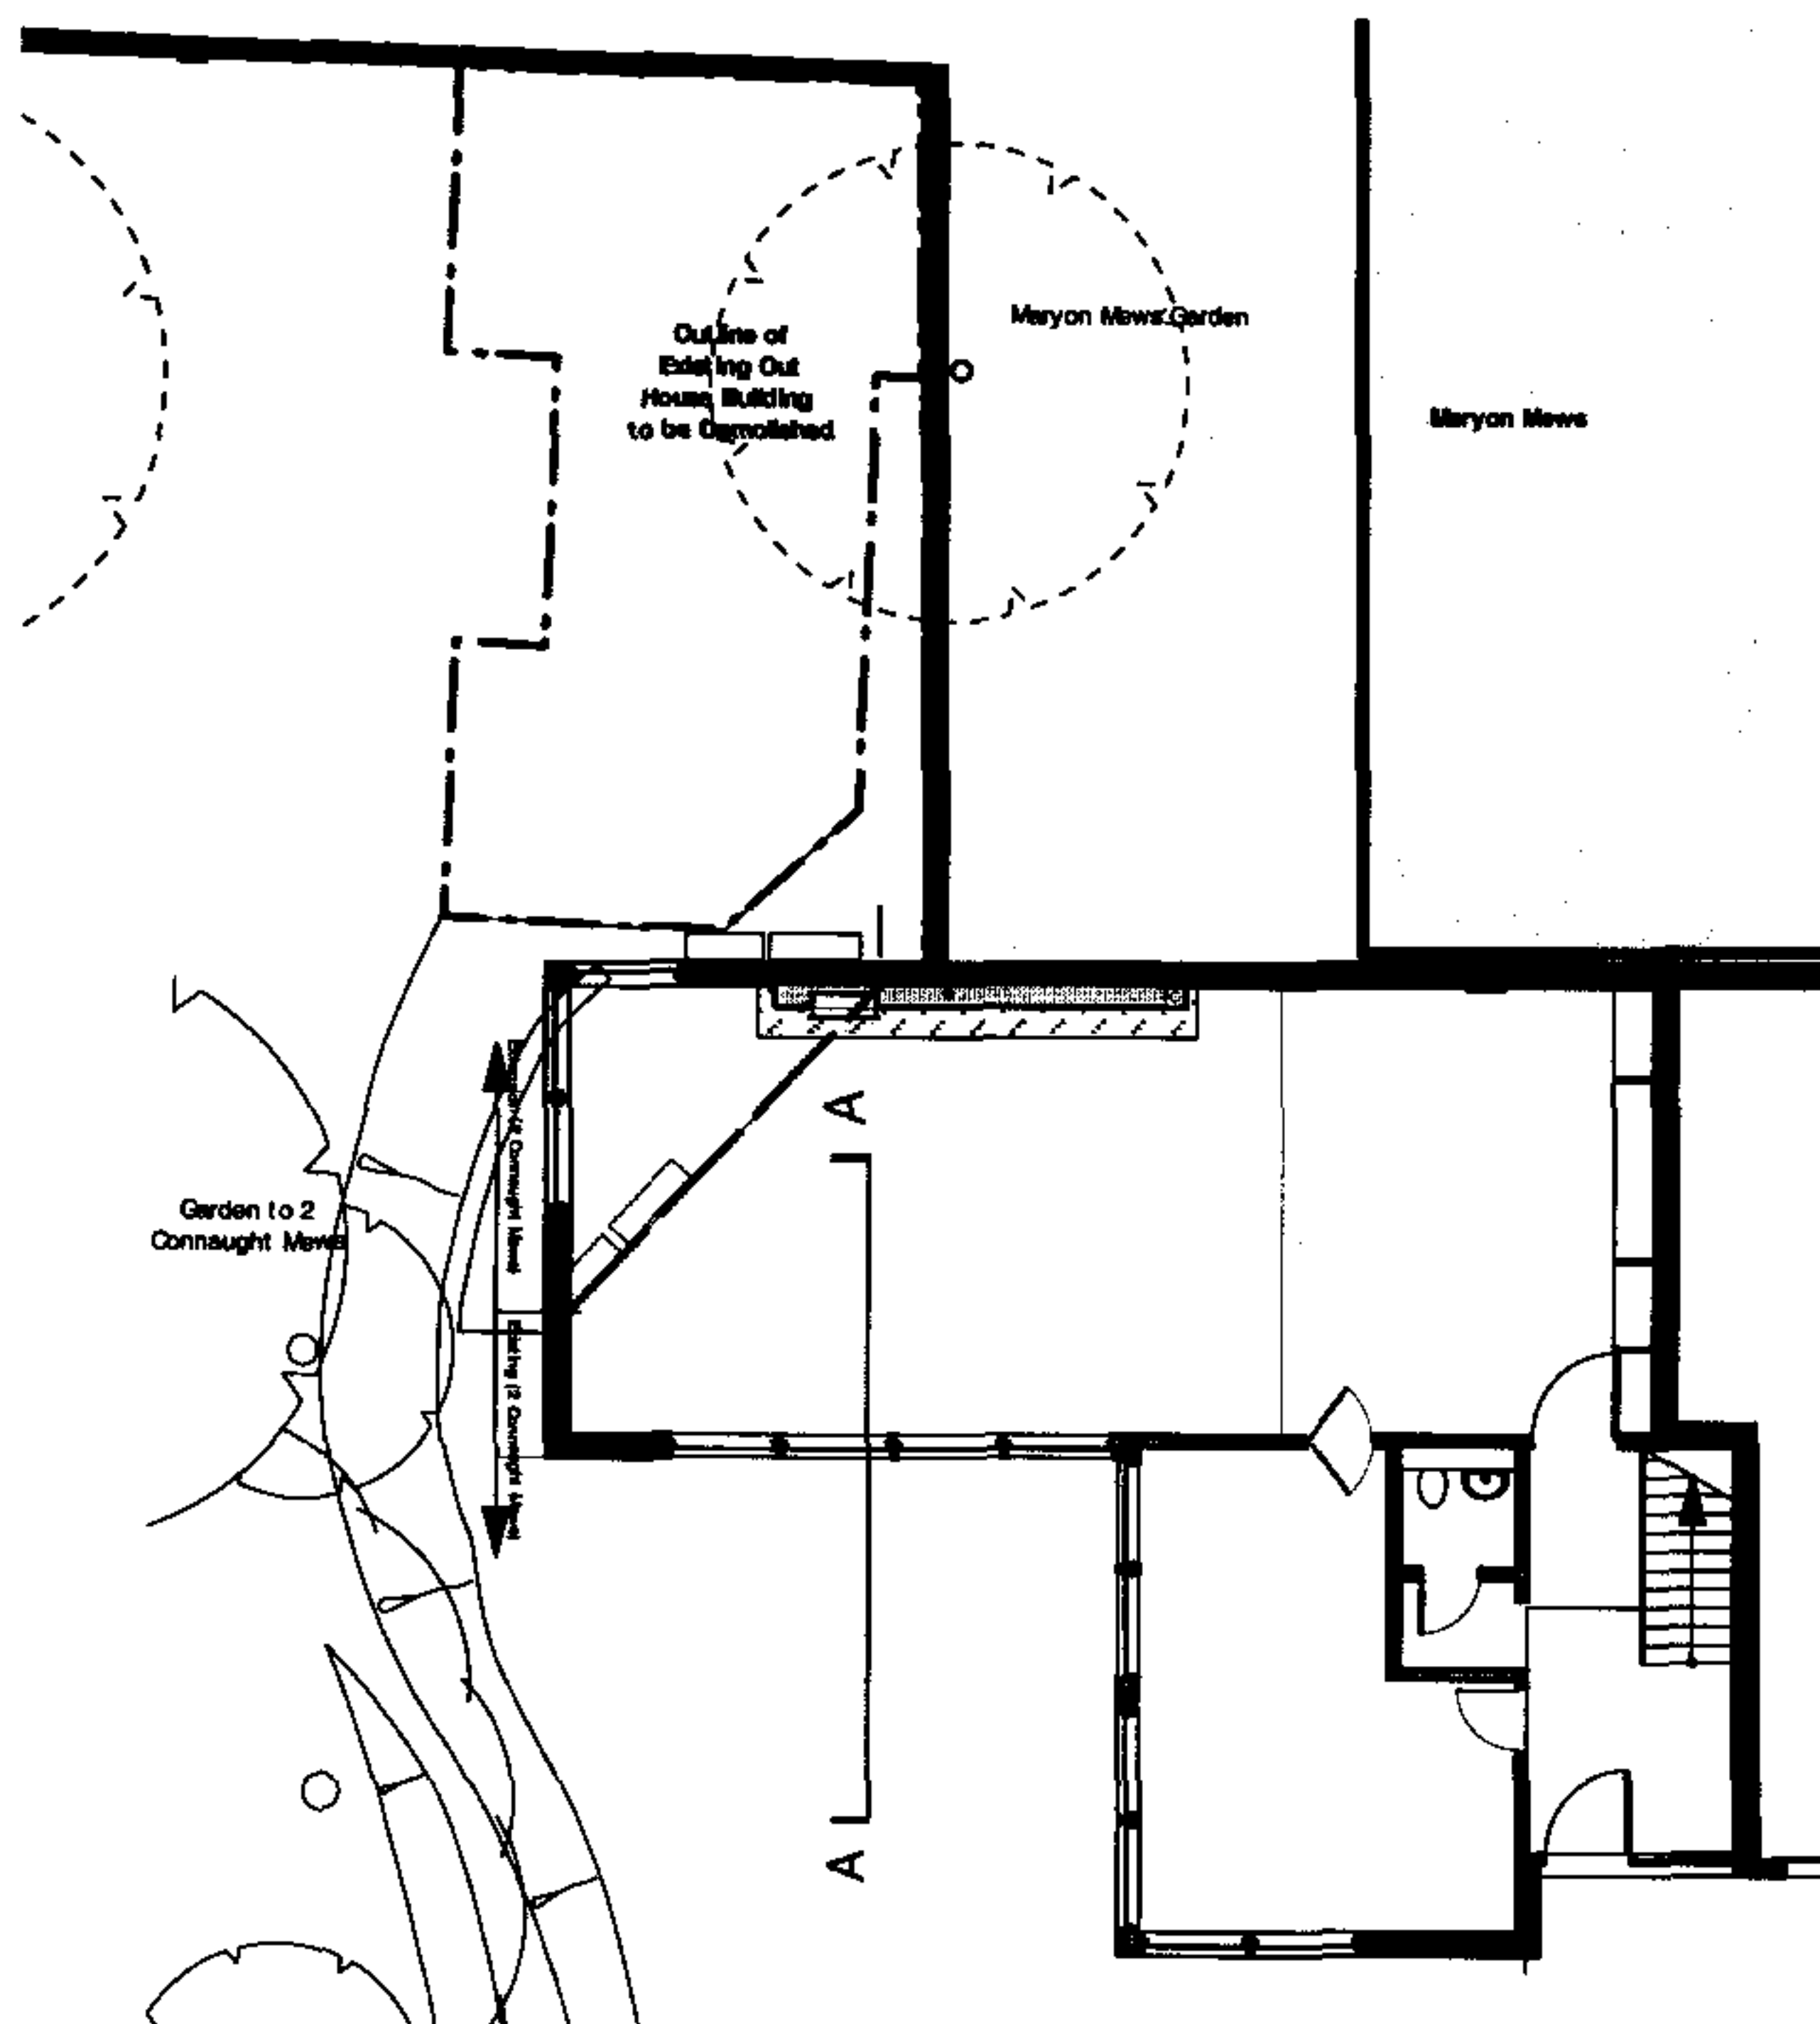

Velfac Window

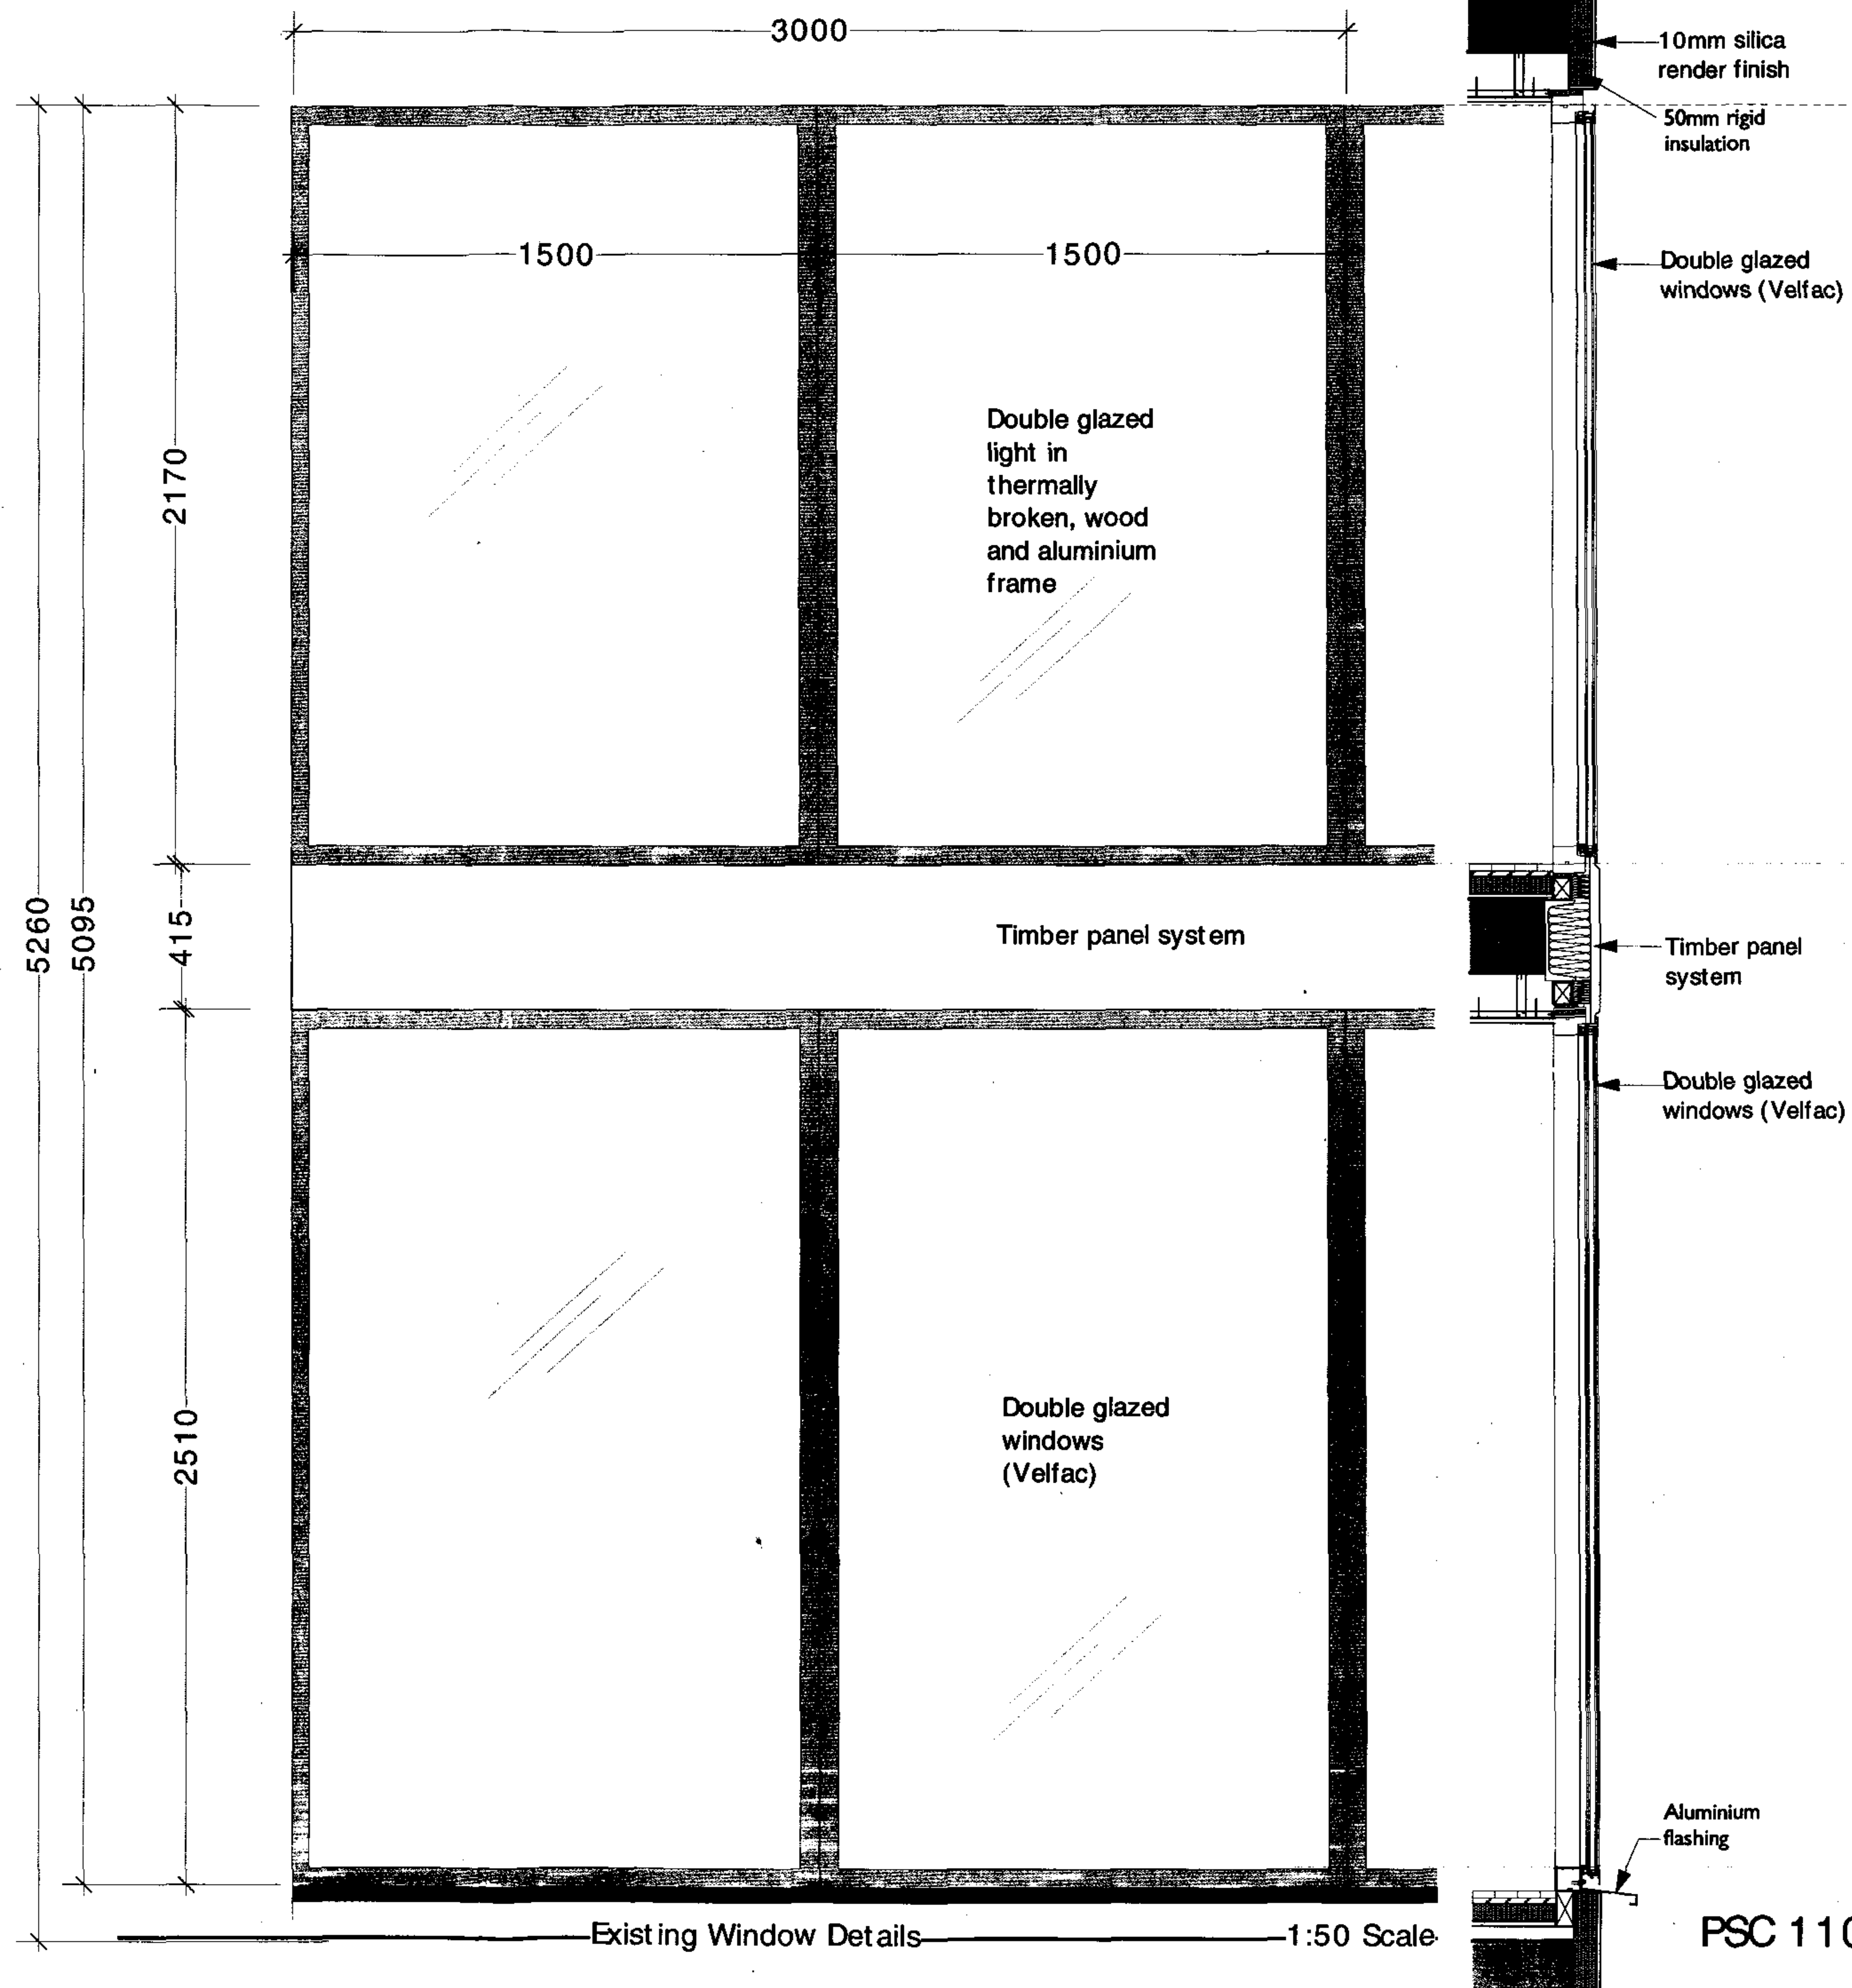

PSC 110