



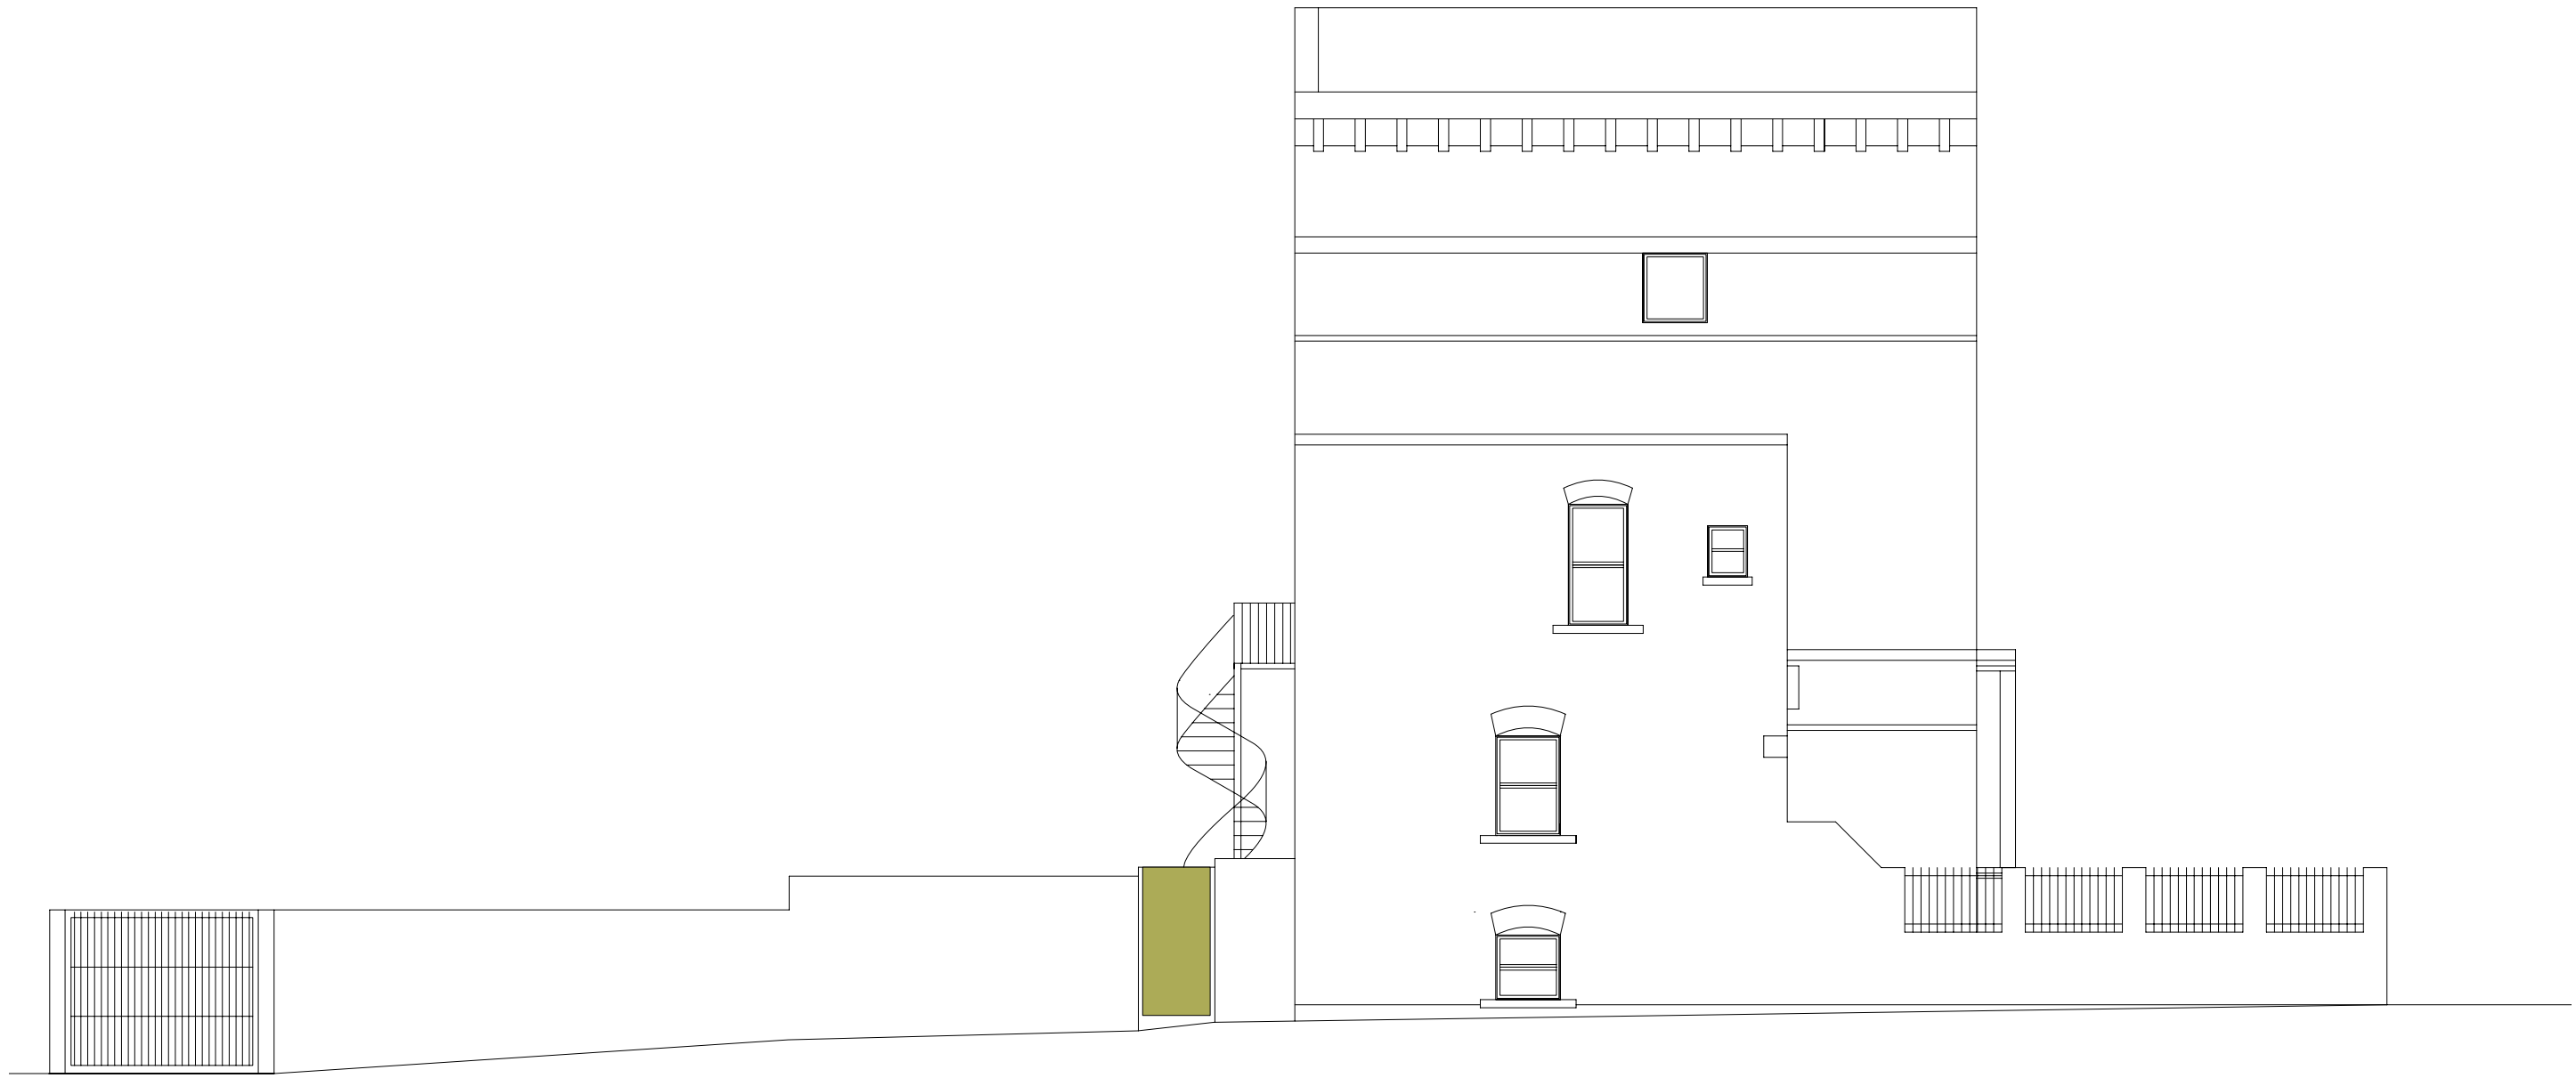

side elevation existing

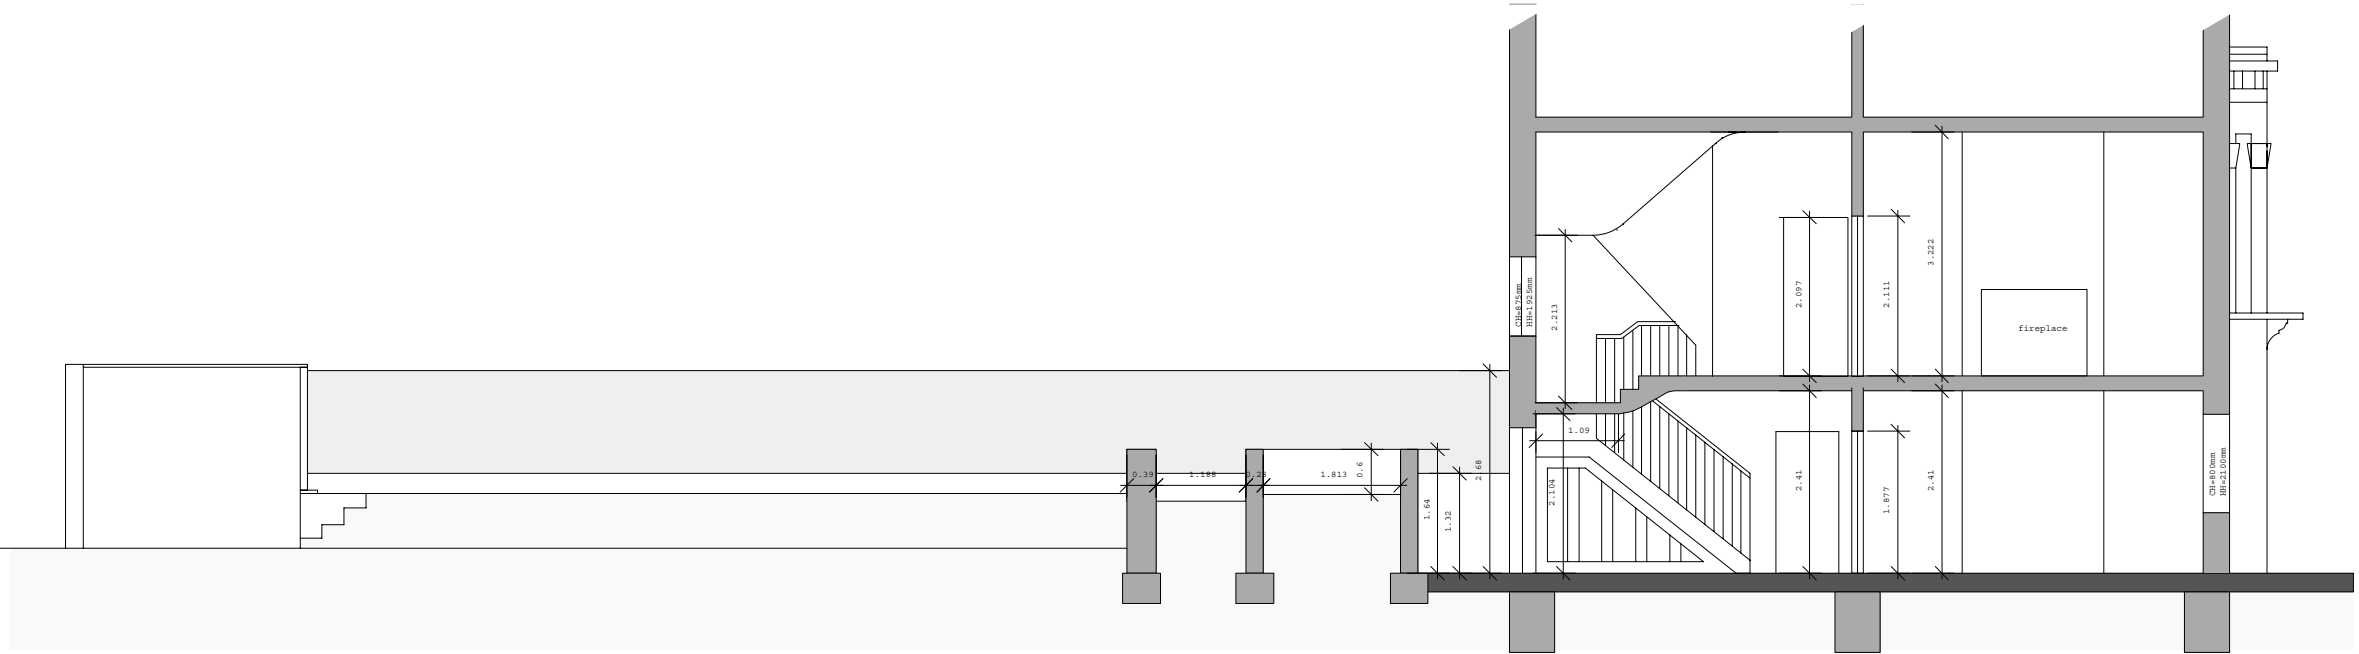


section c-c as existing




front elevation- unchanged



rear elevation existing

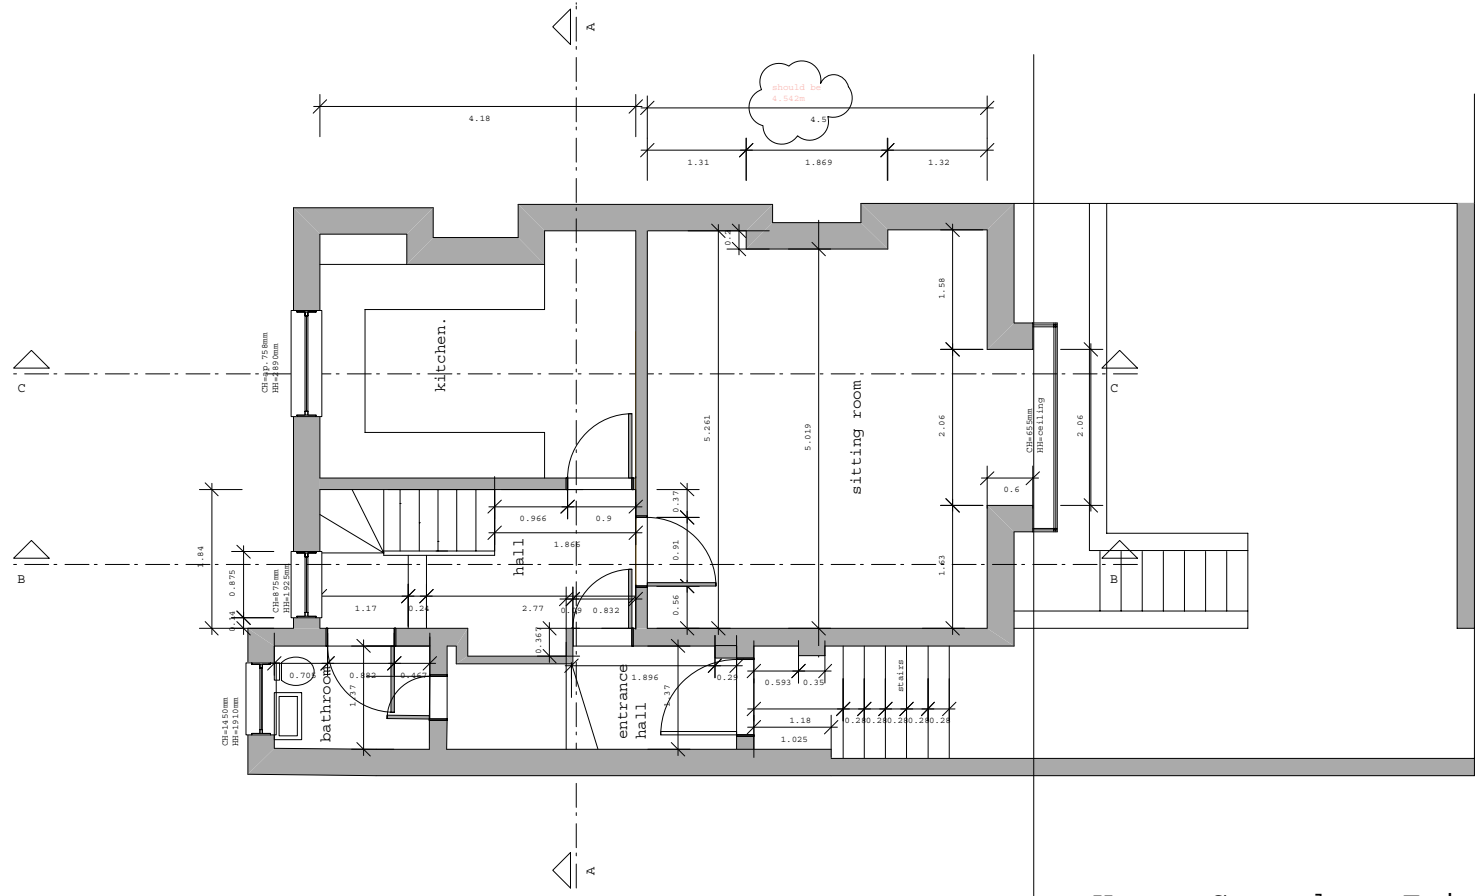


Upper Ground as Existing

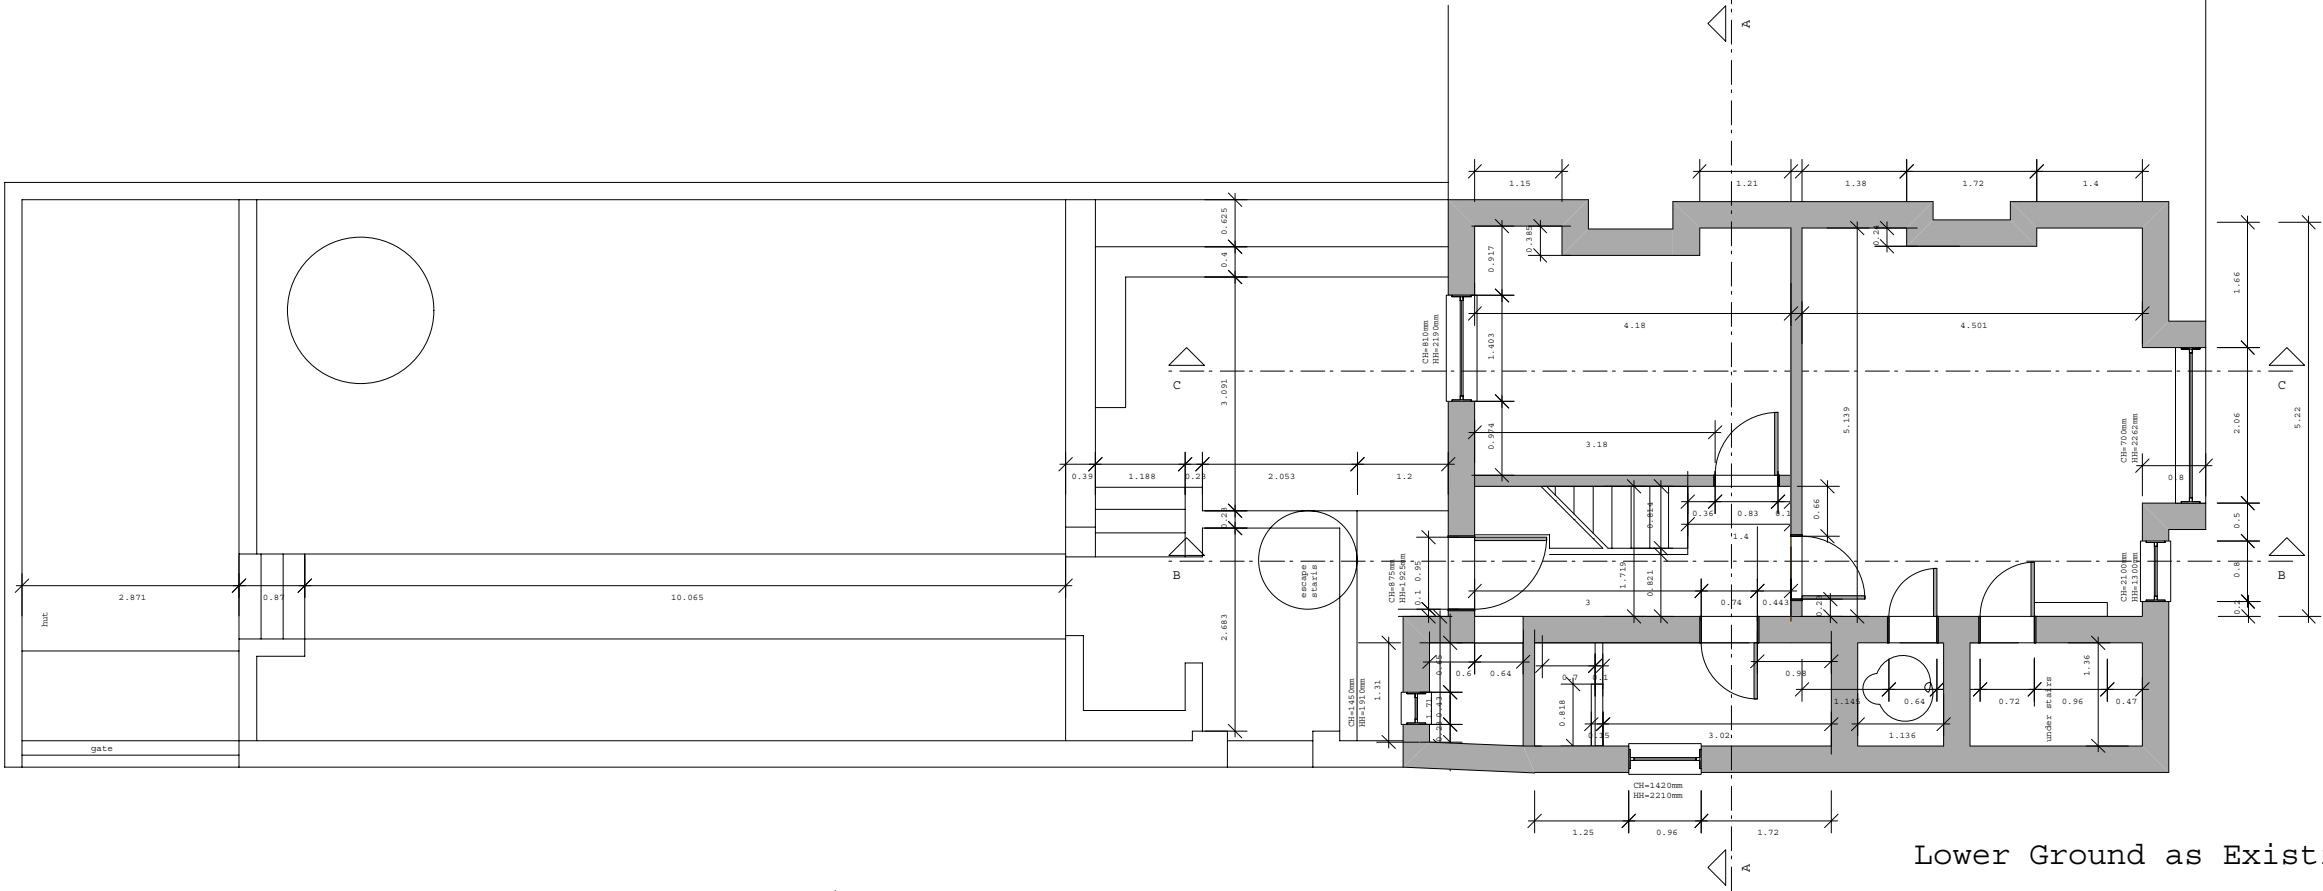

Lower Ground as Existing


2	01/12/2006	Post code corrected
1	05/11/2006	Revision/Issue Memo
No.	Date	Revisions / Submissions

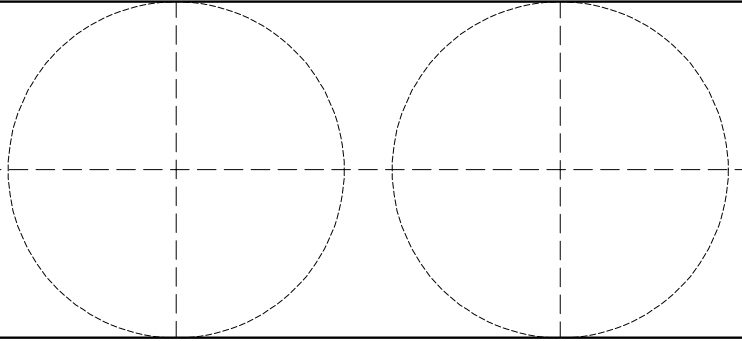


Design Firm	barker shorten architects 23-28 Penn Street Hoxton London N1 5DL
Consultant	

Project Title	103 Fortress Road London NW5
Drawing Title	As Existing

Project Manager	Project ID
Drawn By	Scale
Reviewed By	Drawing No.
Date	01
CAD File Name	061011 as existing.mcd

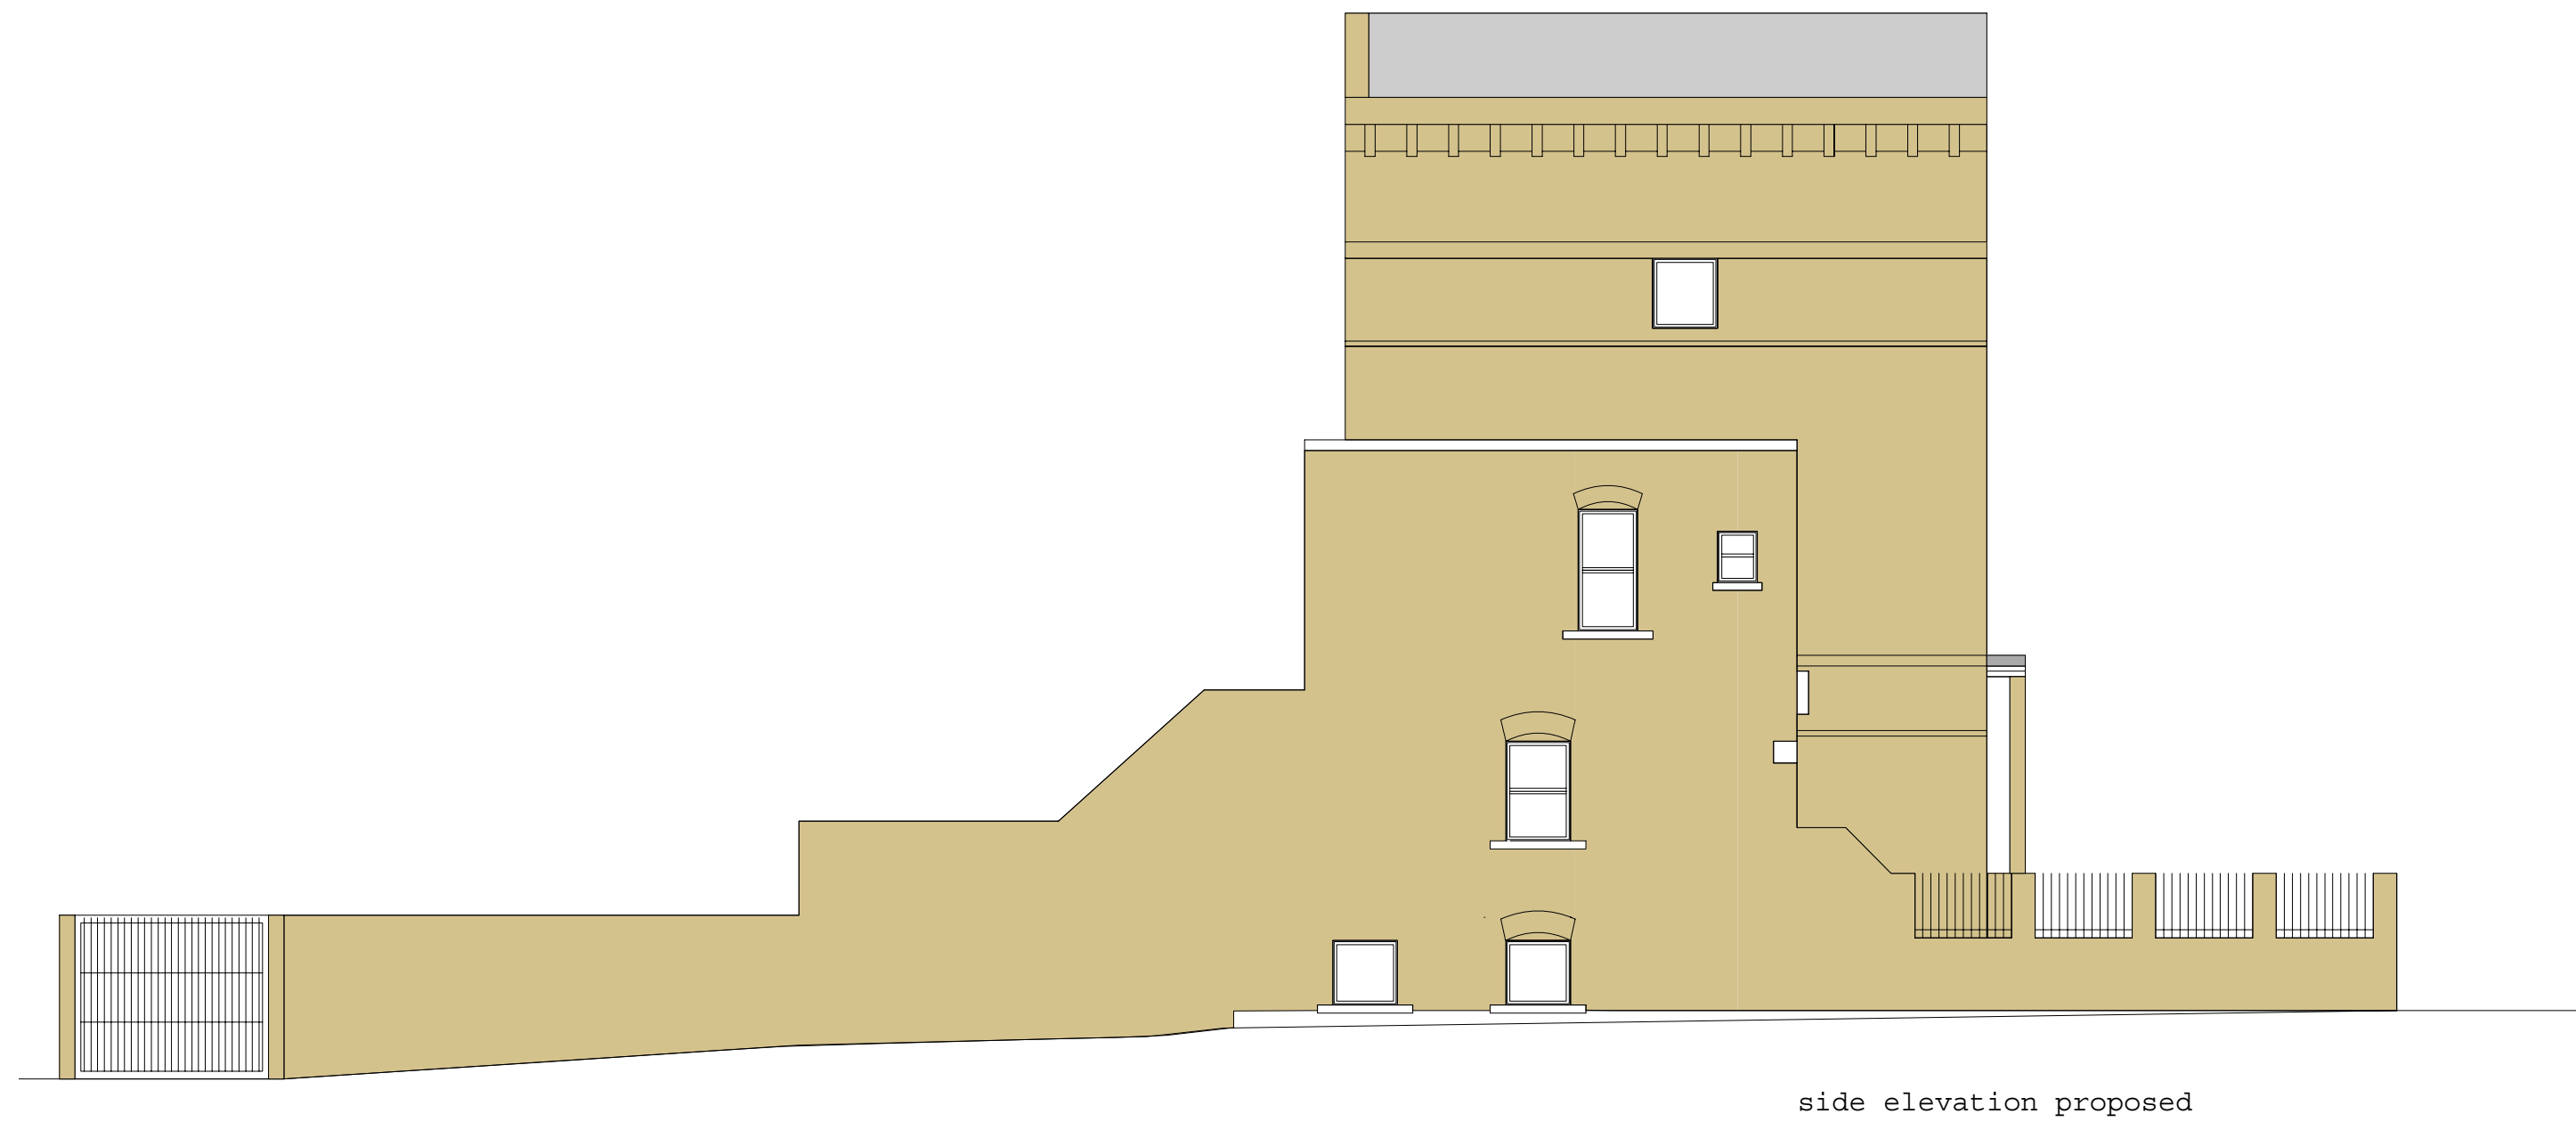


side elevation proposed

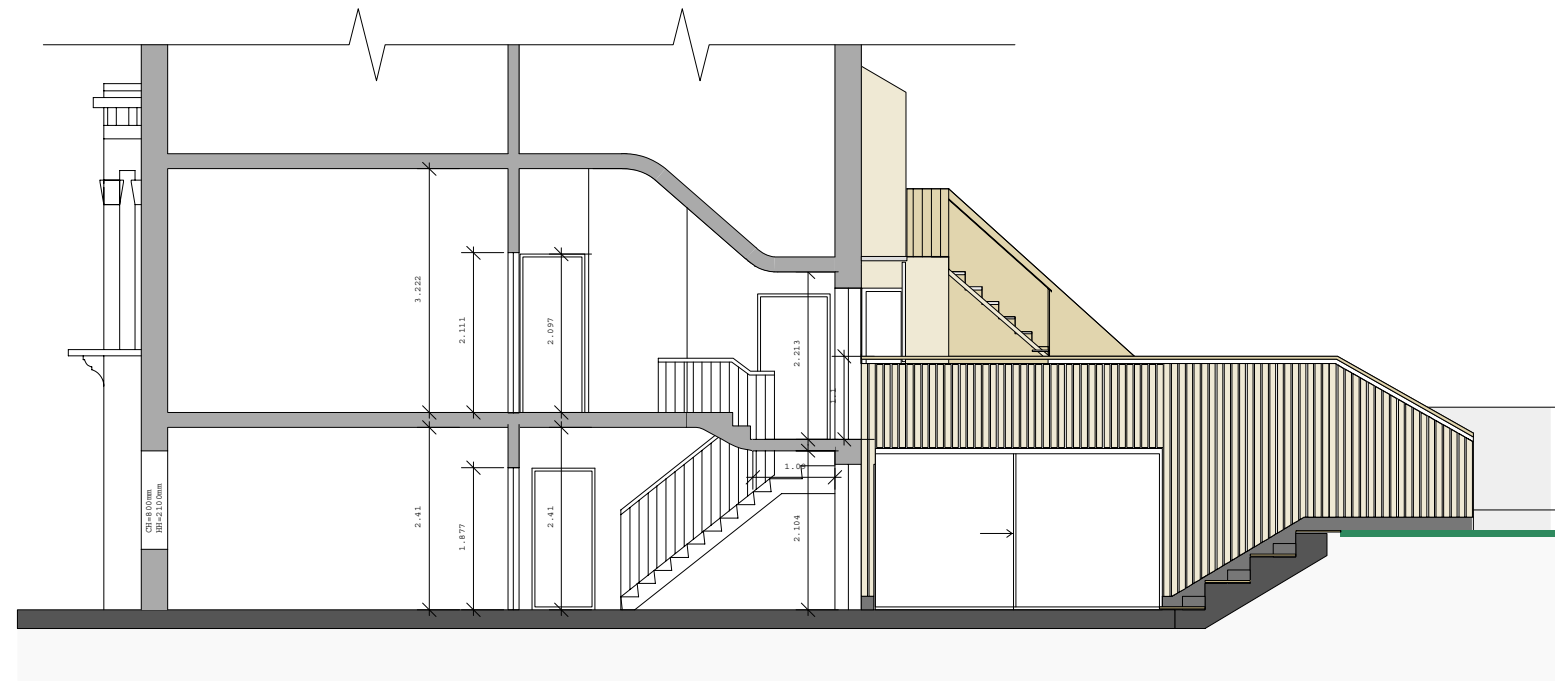

section c-c proposed

c-c

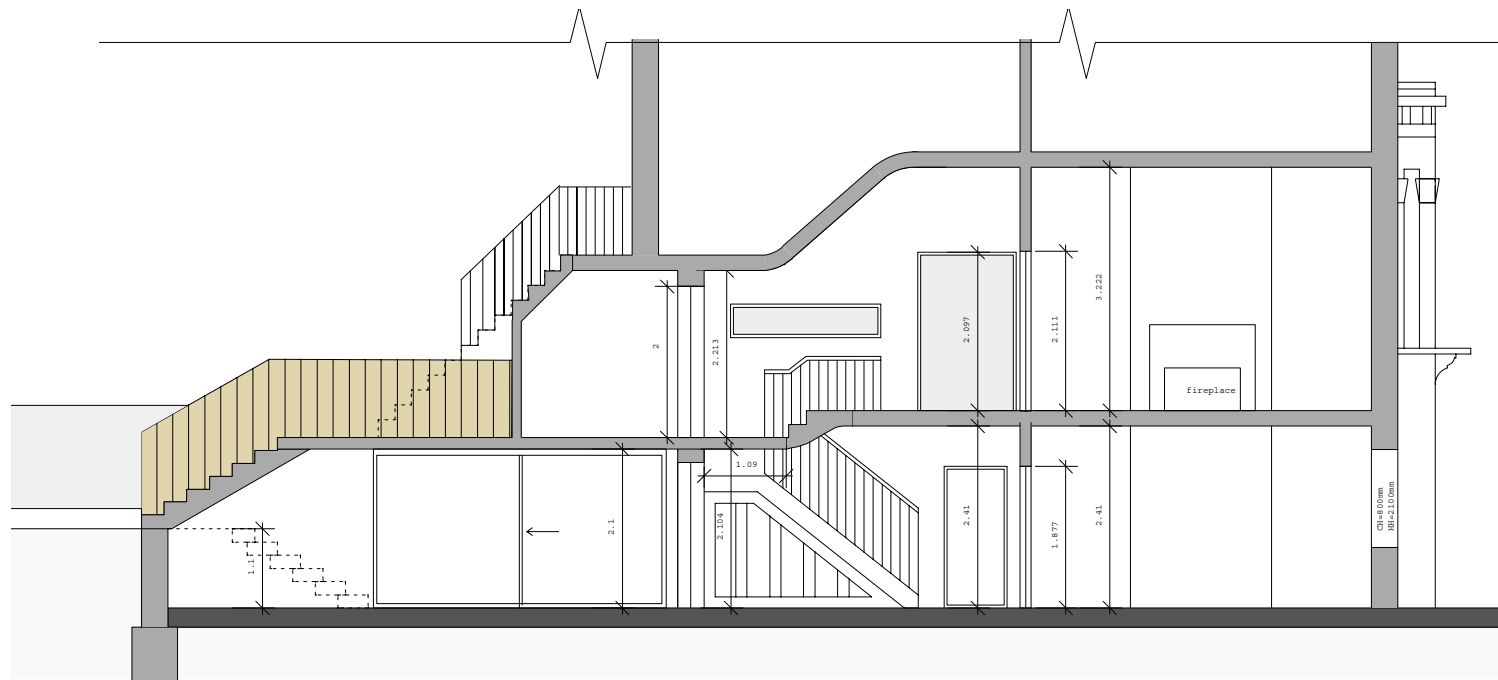


B-B


section B-B proposed



rear elevation proposed

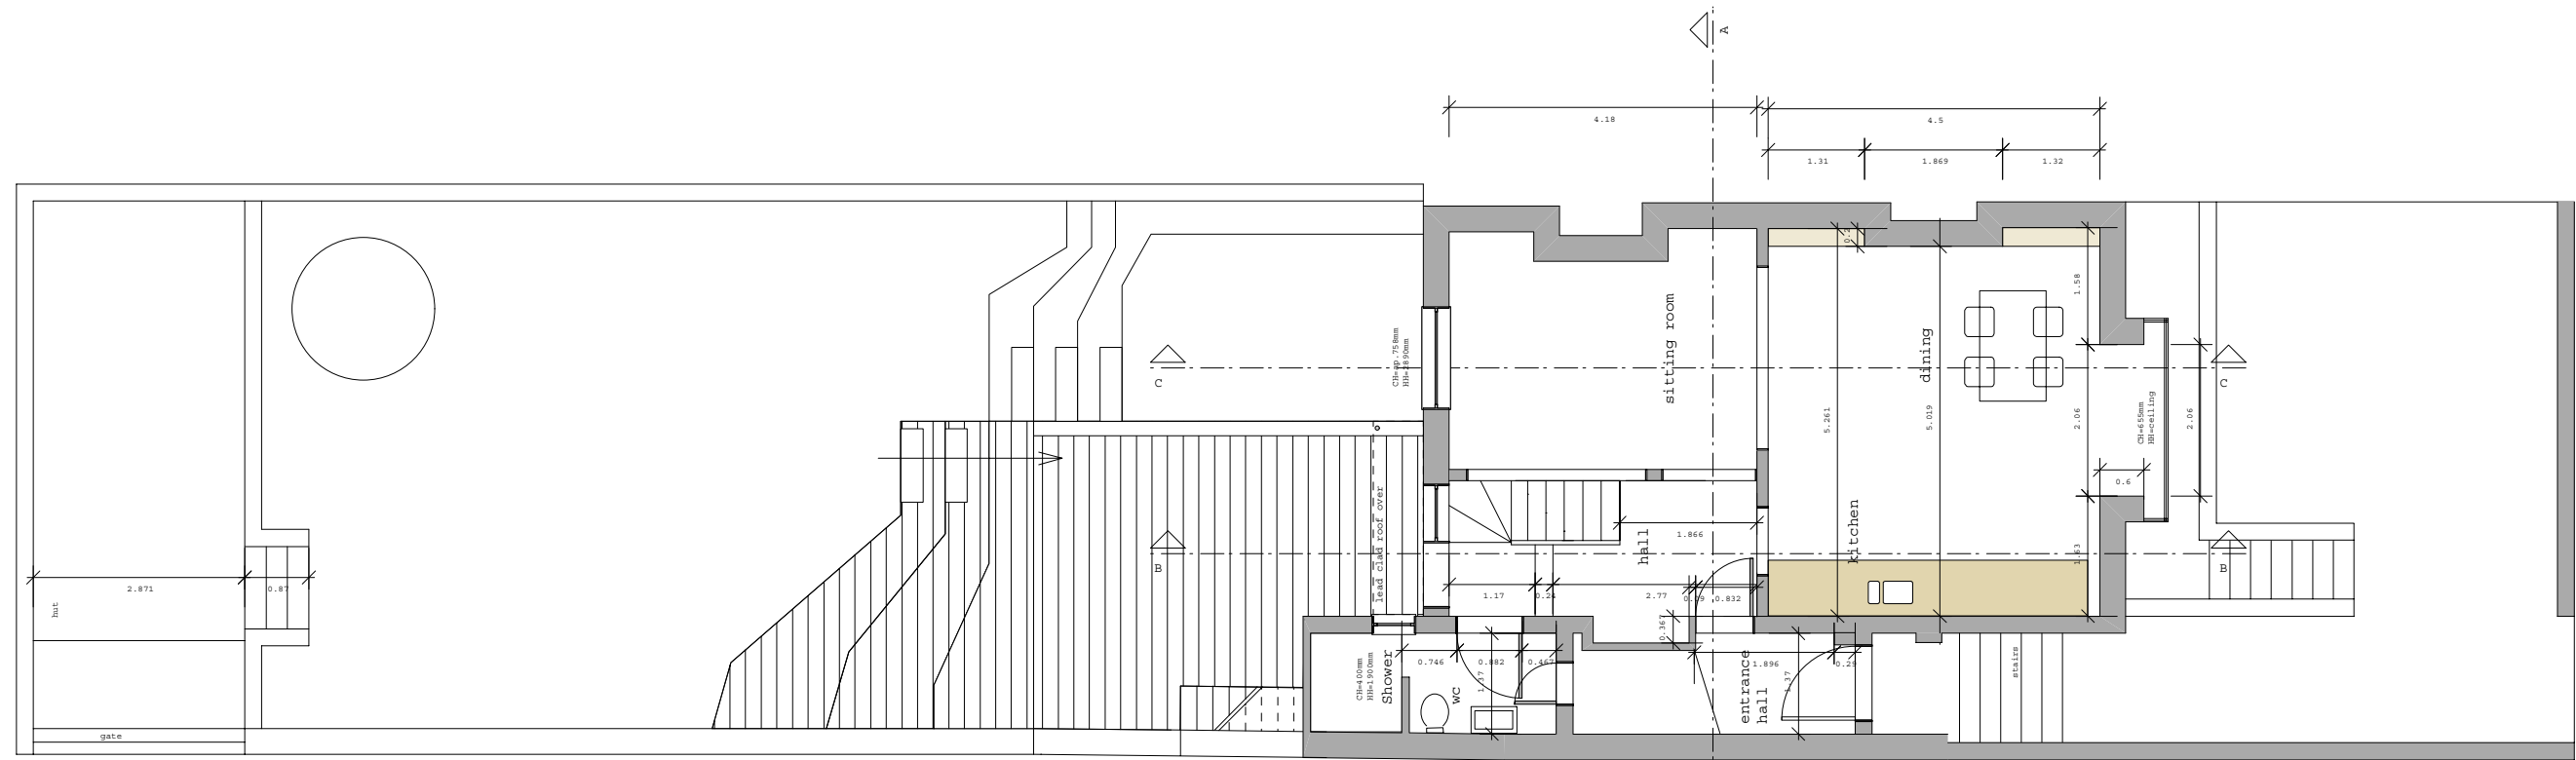


Upper Ground as Proposed

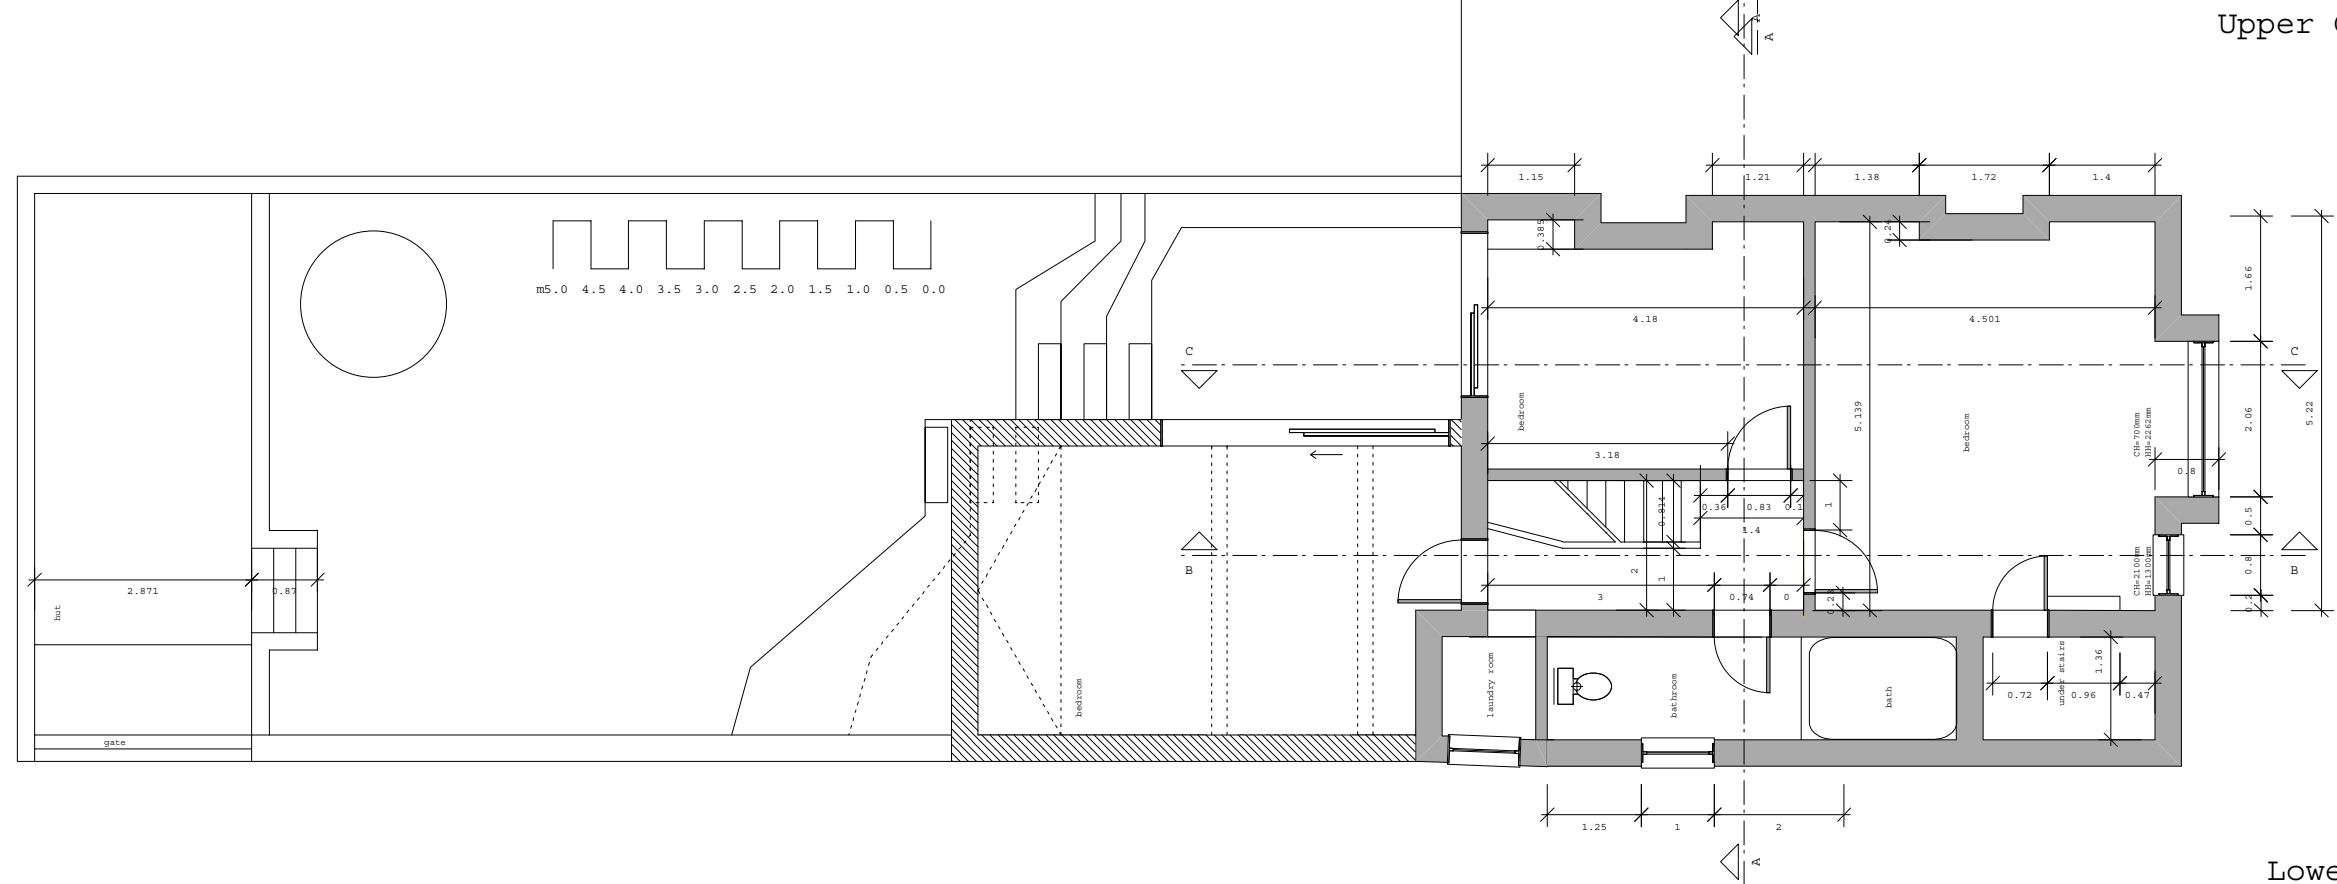

Lower Ground as Proposed

3	01/12/2006	post code corrected
2	01/12/2006	Revision/Issue Memo
1	05/11/2006	Revision/Issue Memo
No.	Date	Revisions / Submissions

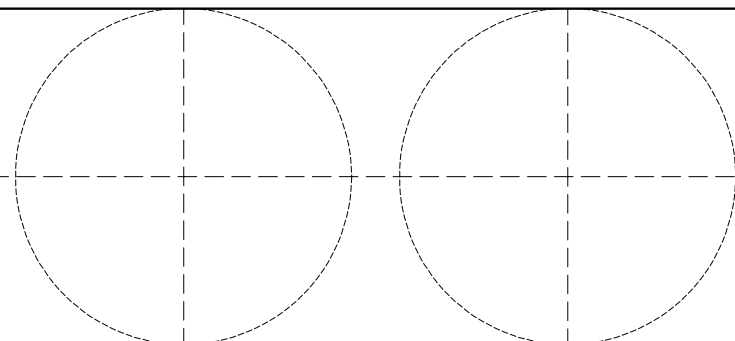

Design Firm
barker shorten architects
23-28 Penn Street
Hoxton
London N1 5DL

Consultant

Project Title
103 Fortress Road
London NW5

Drawing Title

As Proposed

Project Manager	Project ID
Drawn By	Scale
Reviewed By	Drawing No.
Date	02
CAD File Name	061124.mcd
061124.mcd	1