


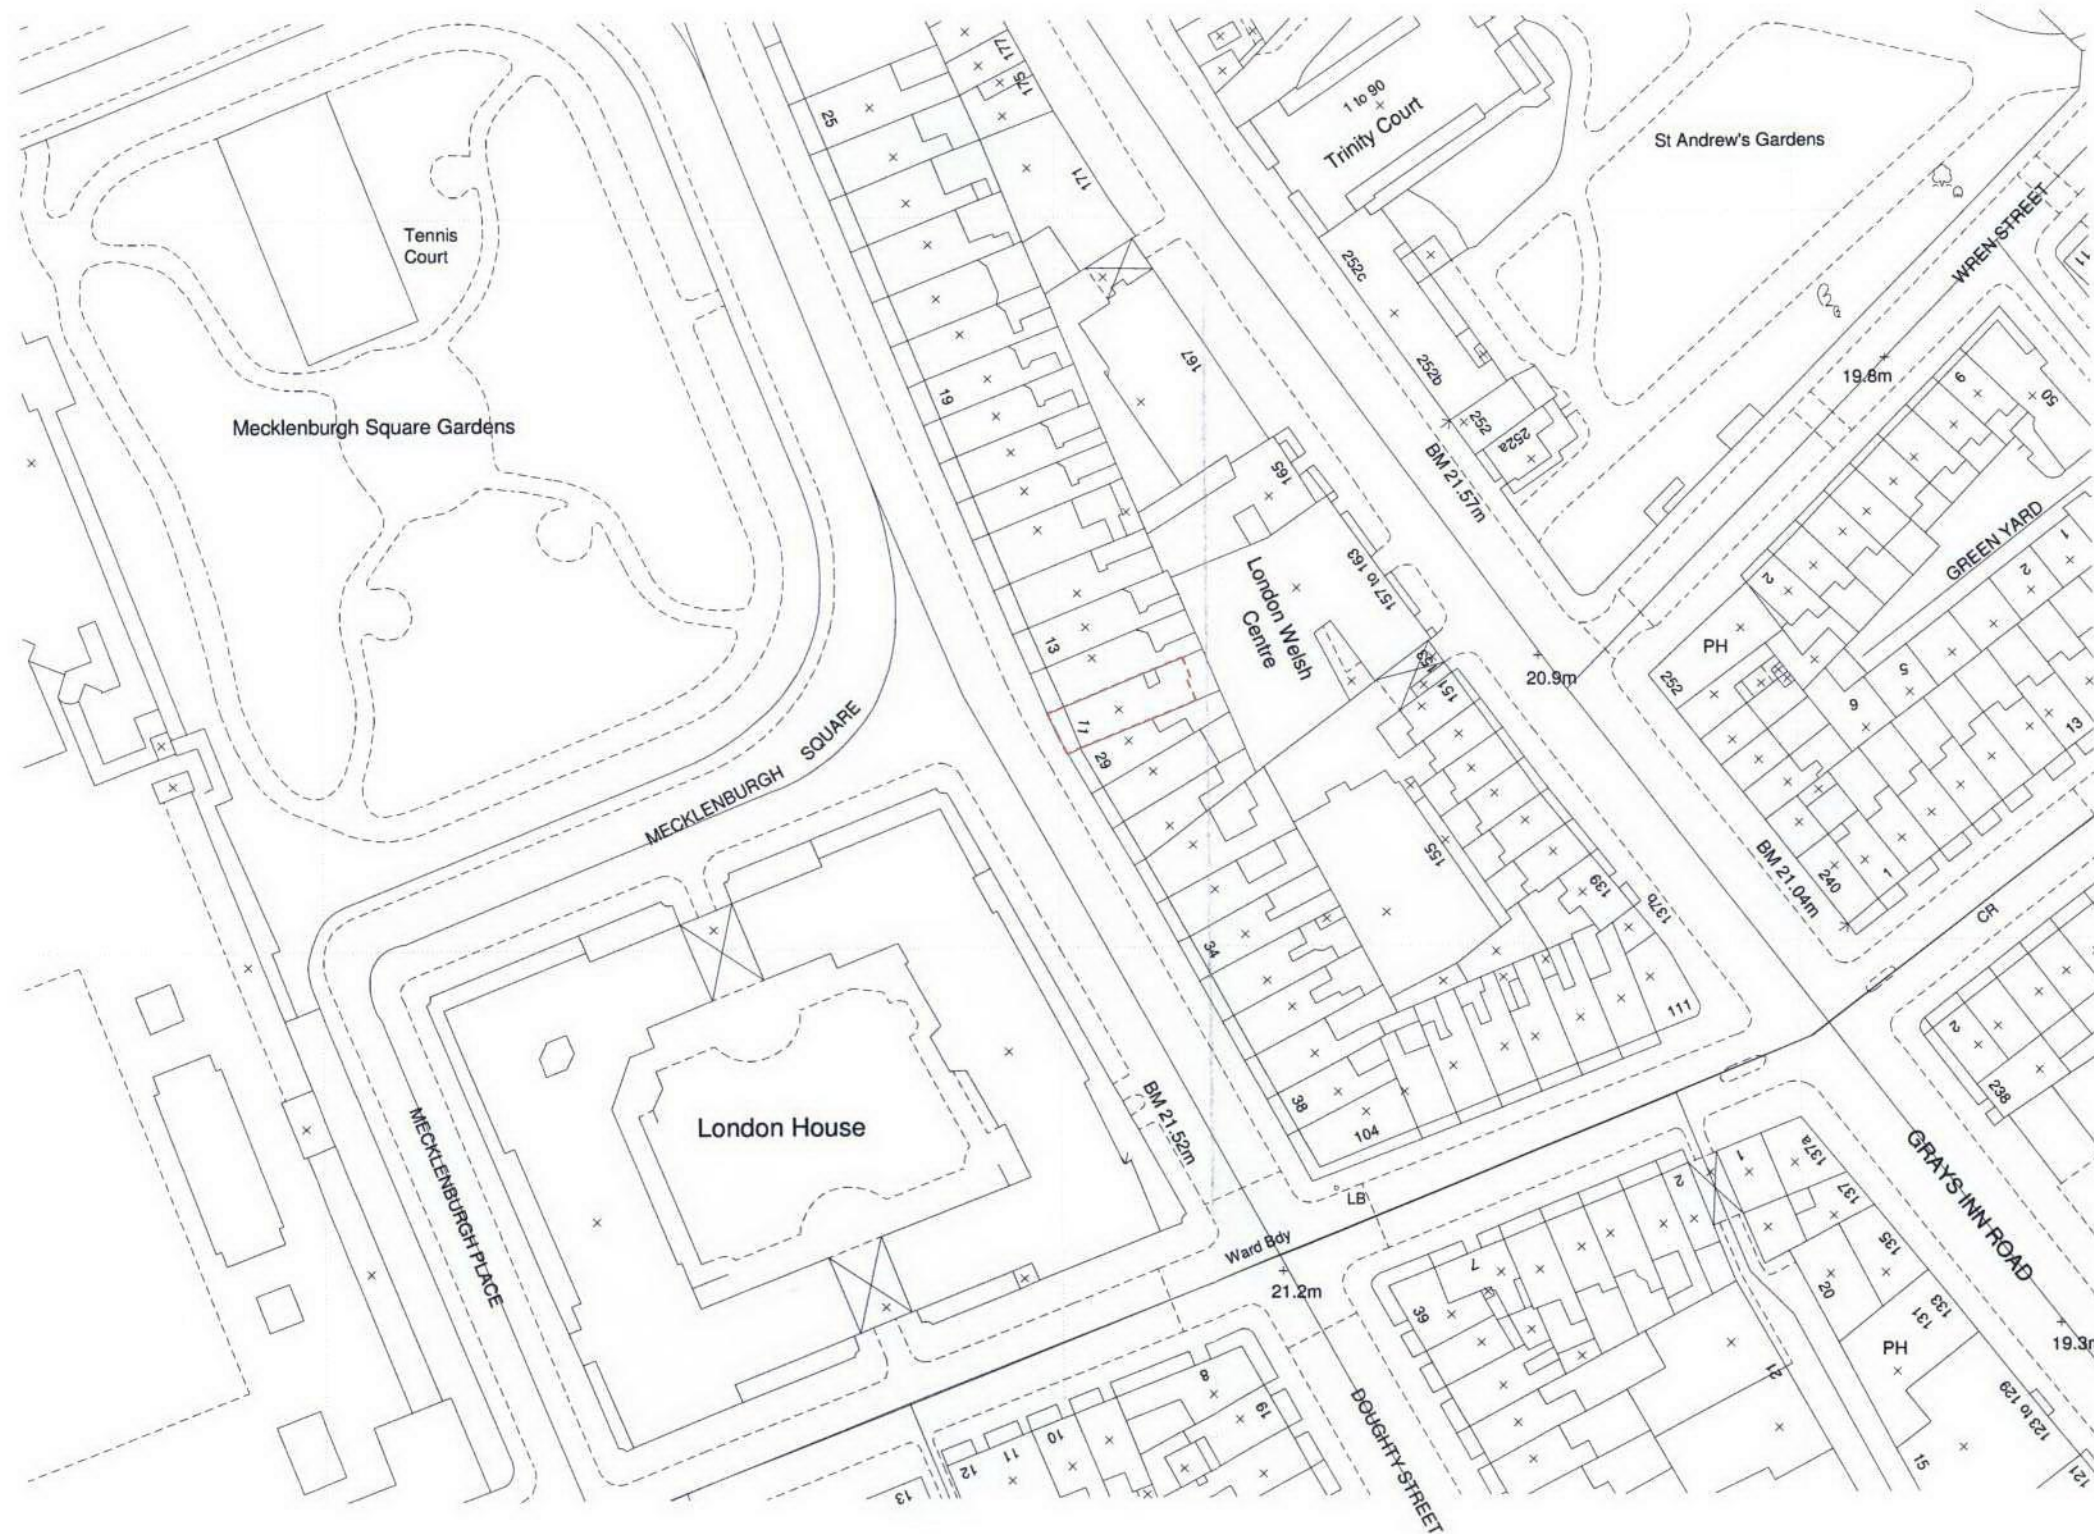

01
(01)001

OS Map - Site Plan
as existing

PLANNING

B	12/06/06	Site boundary line at rear amended.
A	09/06/06	Planning & Listed building submission.
REV.	ISSUE DATE	REVISION NOTES

GENERAL NOTES


Do not scale. All written dimensions must be checked on site before work commences on site or in shop. Figure dimensions take preference over those scaled. Discrepancies, where identified, must be reported to the Architect immediately.

Any areas indicated on this drawing are for guidance purposes only. No responsibility is taken for their accuracy.

All work must be carried out in accordance with the Building Regulations and to the satisfaction of the Local Authority.

This drawing is the property of Christian Garnett Partners LLP and is issued on condition that it is not copied, reproduced or disclosed to any unauthorised person either wholly or in part without consent in writing from Christian Garnett Partners LLP.

HOLBORN HALL, 195 HIGH HOLBORN, LONDON WC1V 7BD	TEL: +44 (0)20 7404 7677 FAX: +44 (0)20 7404 9648 mail@christiangarnett.com www.christiangarnett.com	ARCHITECTS DESIGNERS PLANNERS
---	---	-------------------------------------

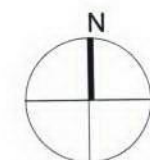

**CHRISTIAN
GARNETT
PARTNERS**

CLIENT
Navigator Securities

PROJECT
11 Mecklenburgh Square
London WC1

DRAWING TITLE
OS Map - Site Plan
As Existing

SCALE
1:500@A1 (1:1000@A3) DATE
June '06

JOB NO.	DWG NO.	REV.
651	(01)001	-B