



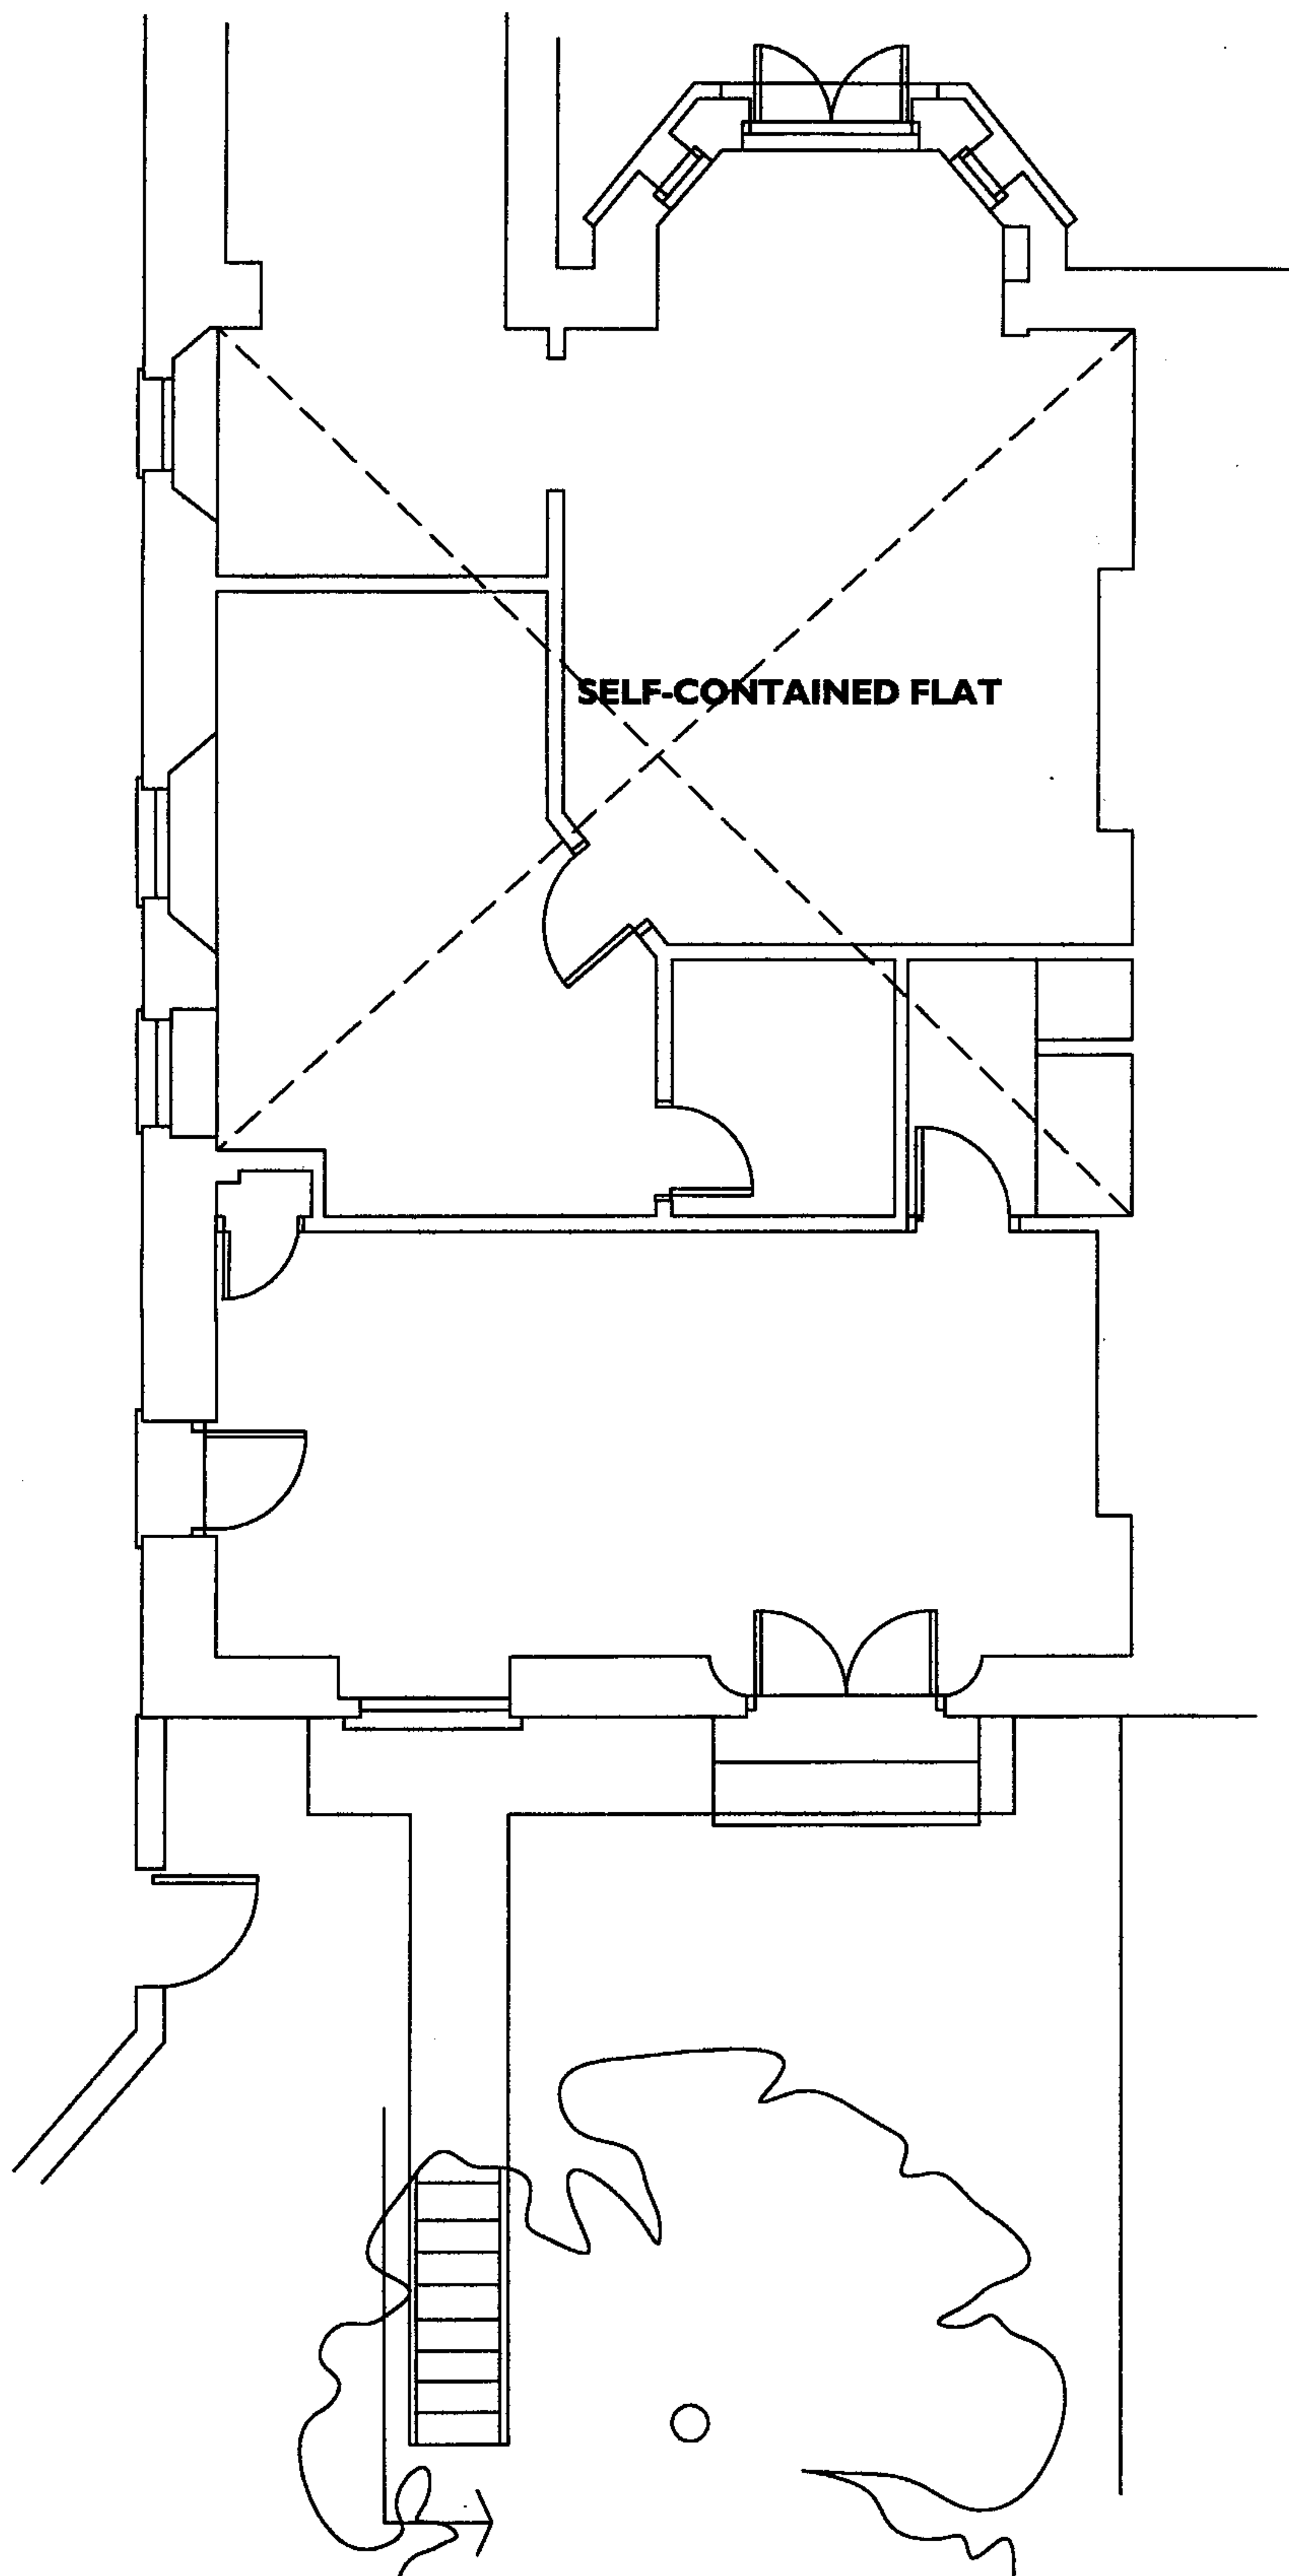

Alterations to 18 Upper Park Road, London NW3 2UP for Anthony and Jennie Morris
BASEMENT PLAN AS EXISTING
scale 1:50@A3 date 10 01 07
IAN HAY architect 11 Halton Road London N1 2EN tel 020 7688 1589
drawing no. 92/01

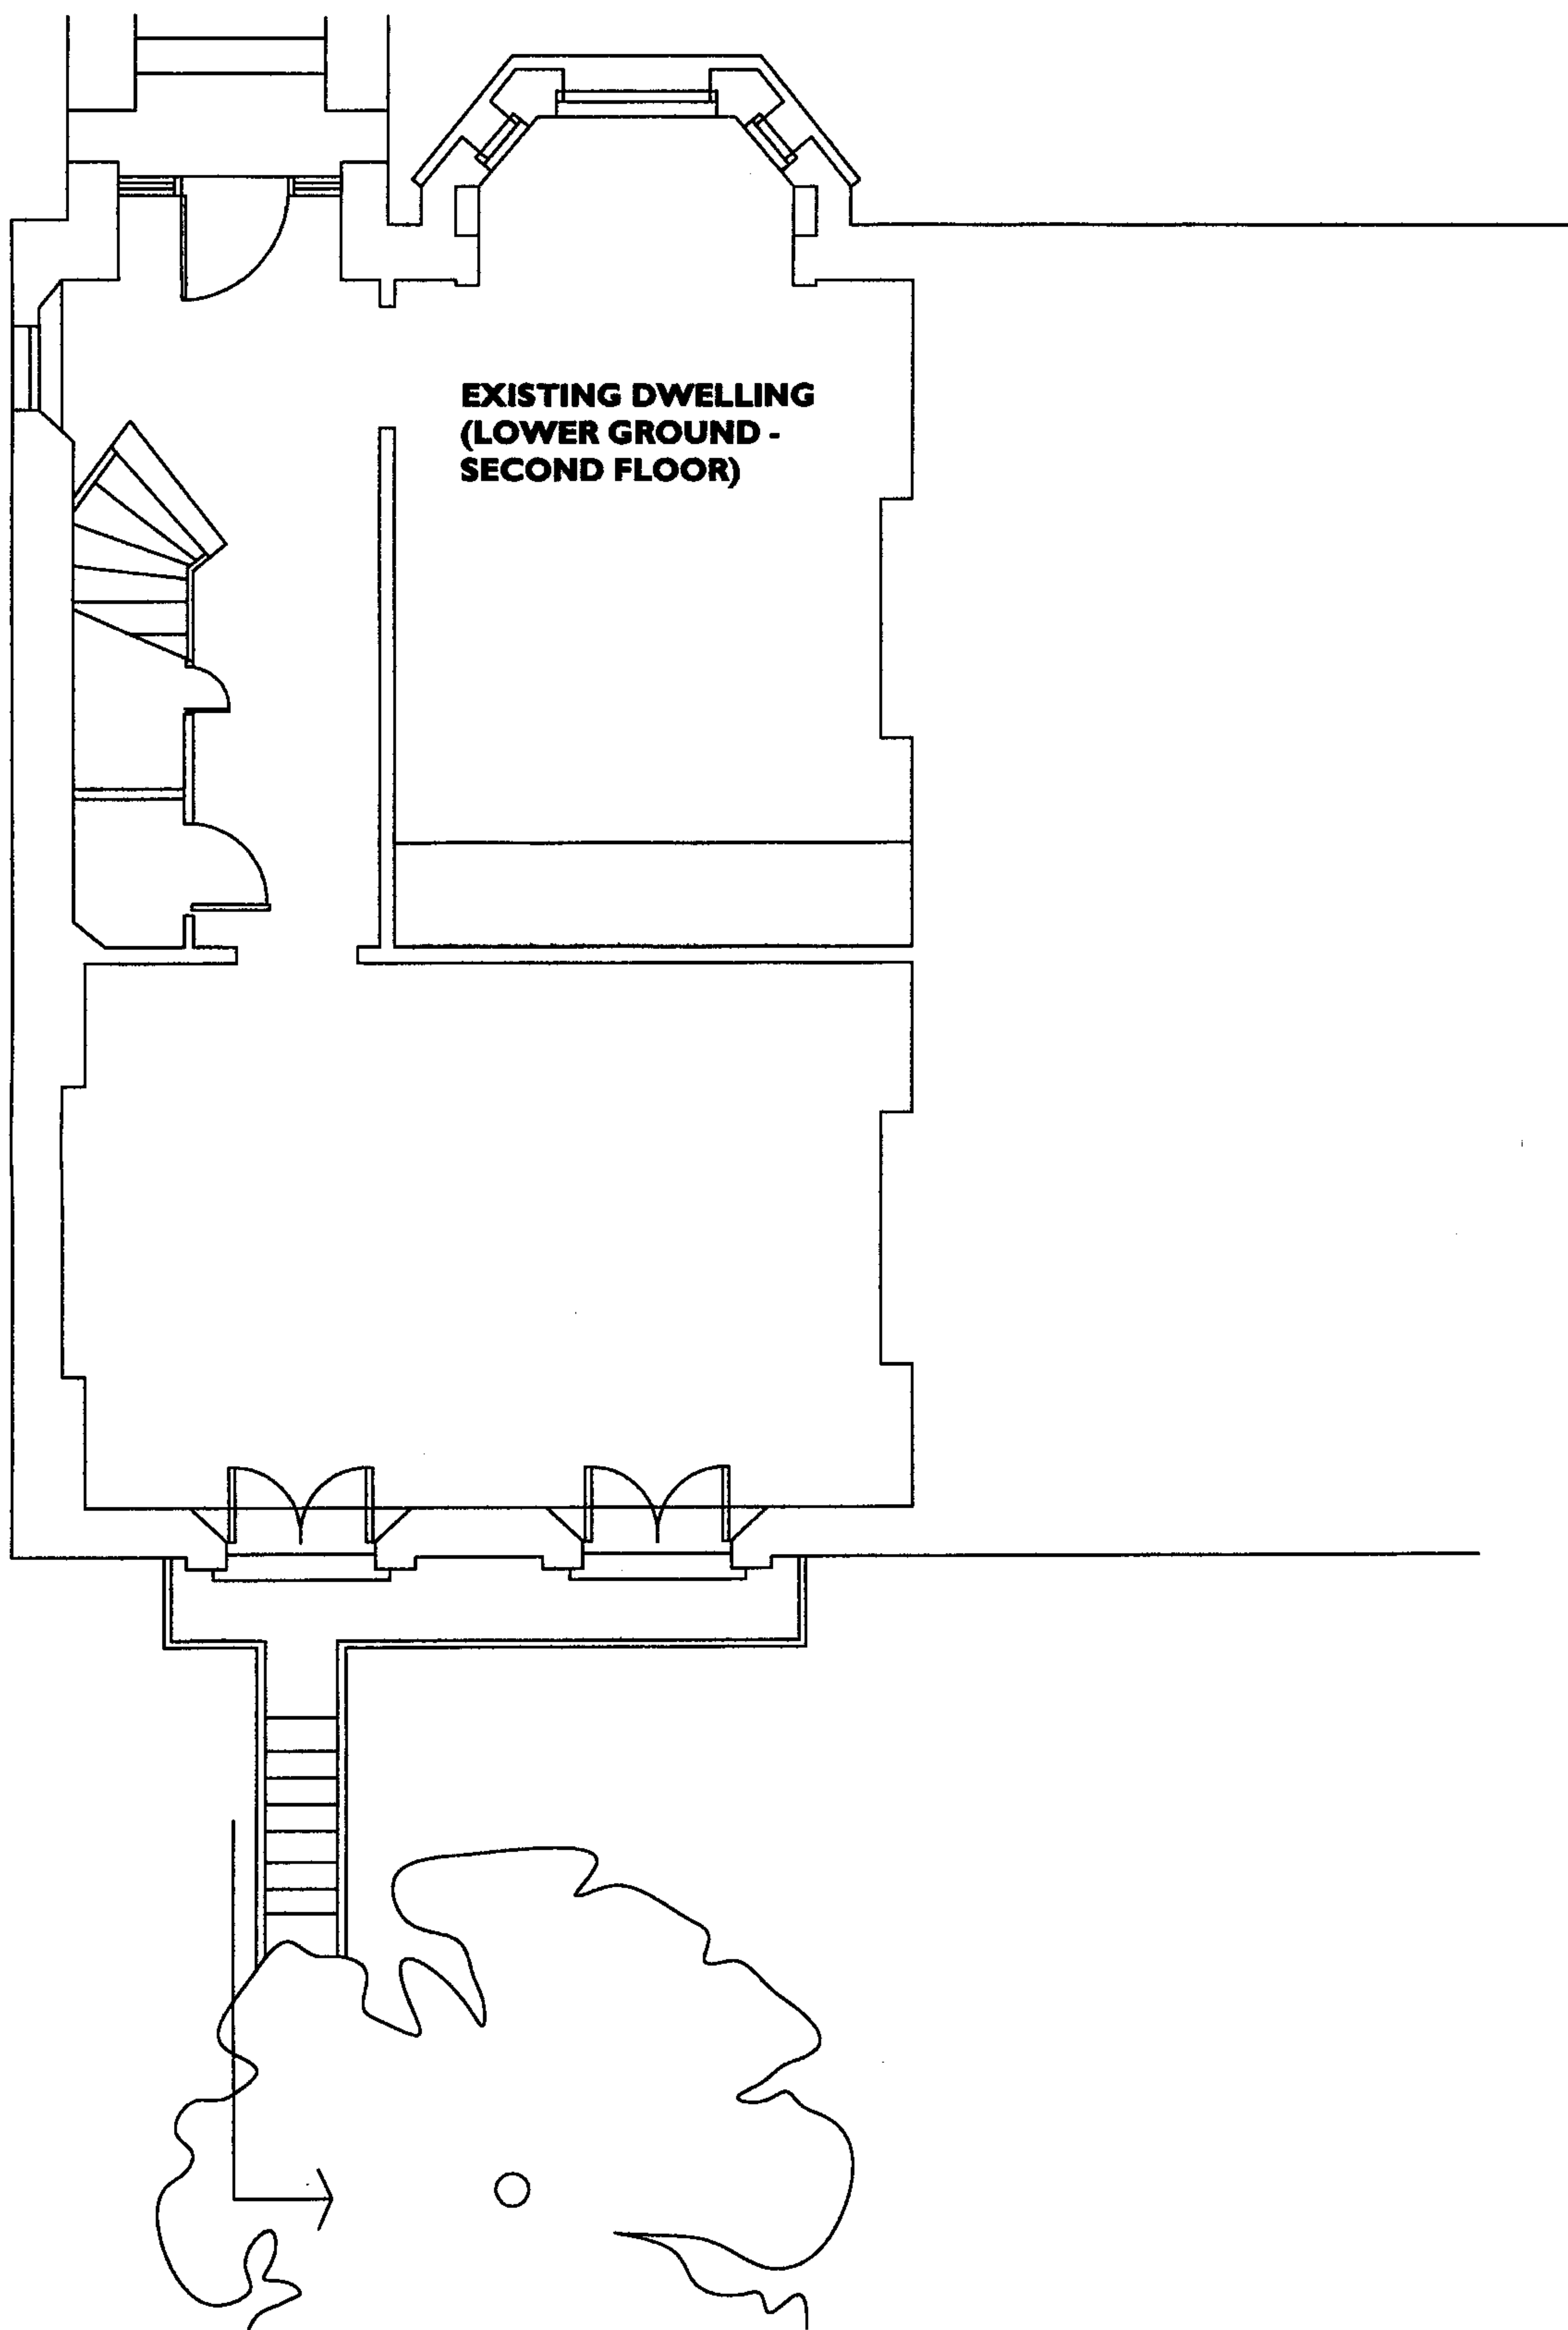

Alterations to 18 Upper Park Road, London NW3 2UP for Anthony and Jennie Morris
GROUND FLOOR PLAN AS EXISTING
 scale 1:50@A3 date 10 01 07
 IAN HAY architect 11 Halton Road London N1 2EN tel 020 7688 1589
 drawing no. 92/02



Alterations to 18 Upper Park Road, London NW3 2UP for Anthony and Jennie Morris
REAR ELEVATION AND SECTION AS EXISTING
scale 1:50@A3 date 10 01 07
IAN HAY architect 11 Halton Road London N1 2EN tel 020 7688 1589
drawing no. 92/03