

DRAWING SITE PLAN

AMENDMENTS - 30.01.2007 Issued as part of Listed building consent
- 02.02.2007 Issued as part of Section 20 application

SCALE 1:1000@A4


DATE 26.01.2007

ORIGINATED BY PRM

CHECKED BY AH

AUTHORISED BY AH

STATUS PLANNING

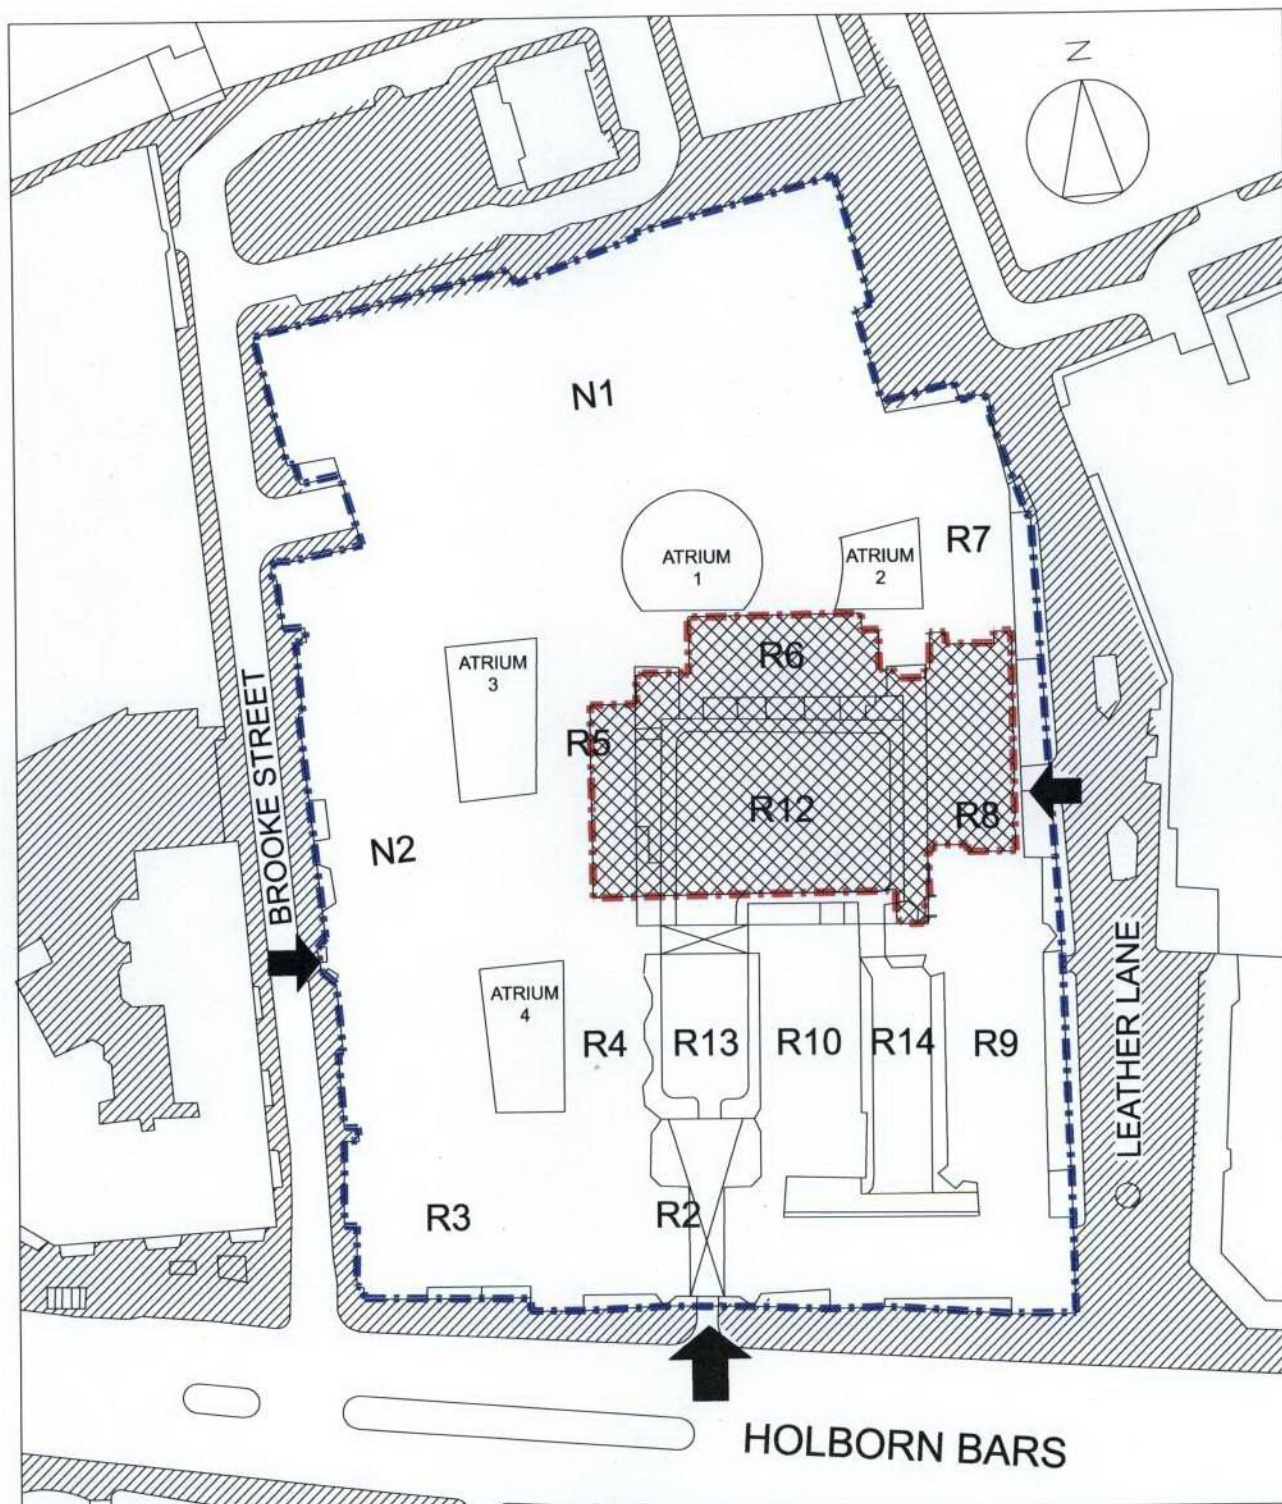

© Crown Copyright, Cliiford Rance Associates, High Point, Hartley House London SE1 4TU. Licence No. ES 7439E00

1 SITE PLAN 1:1000