
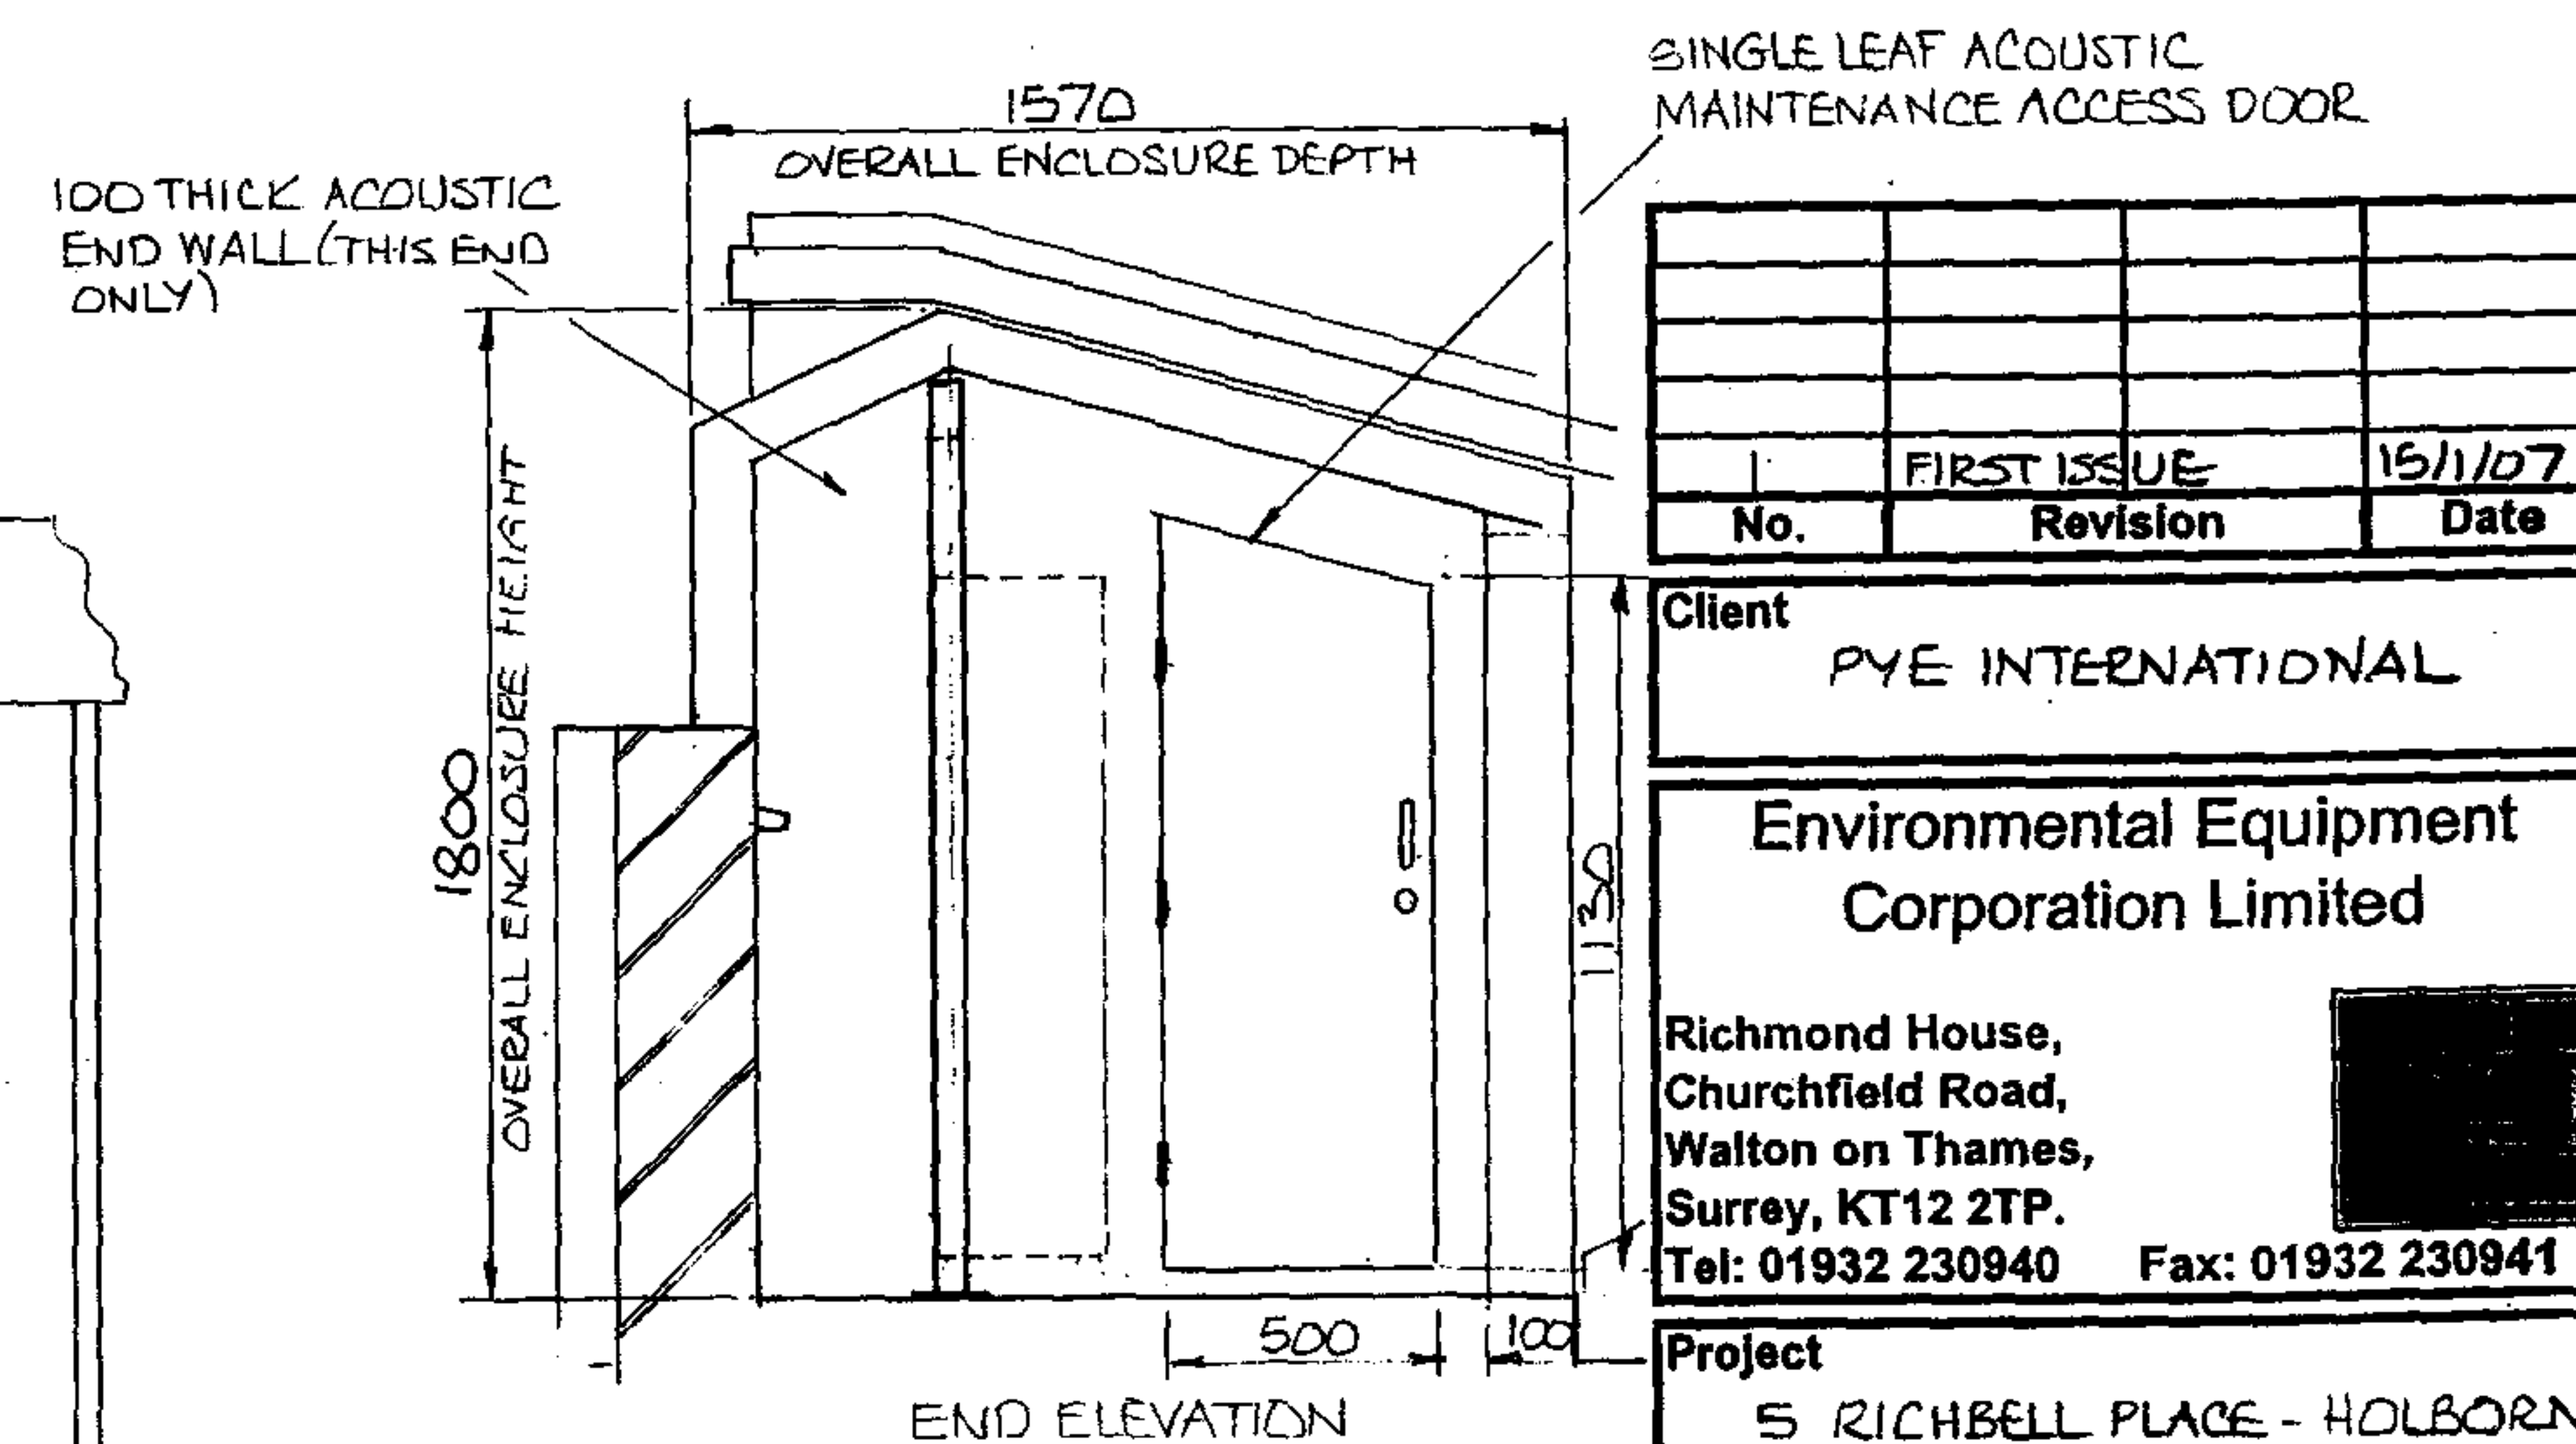
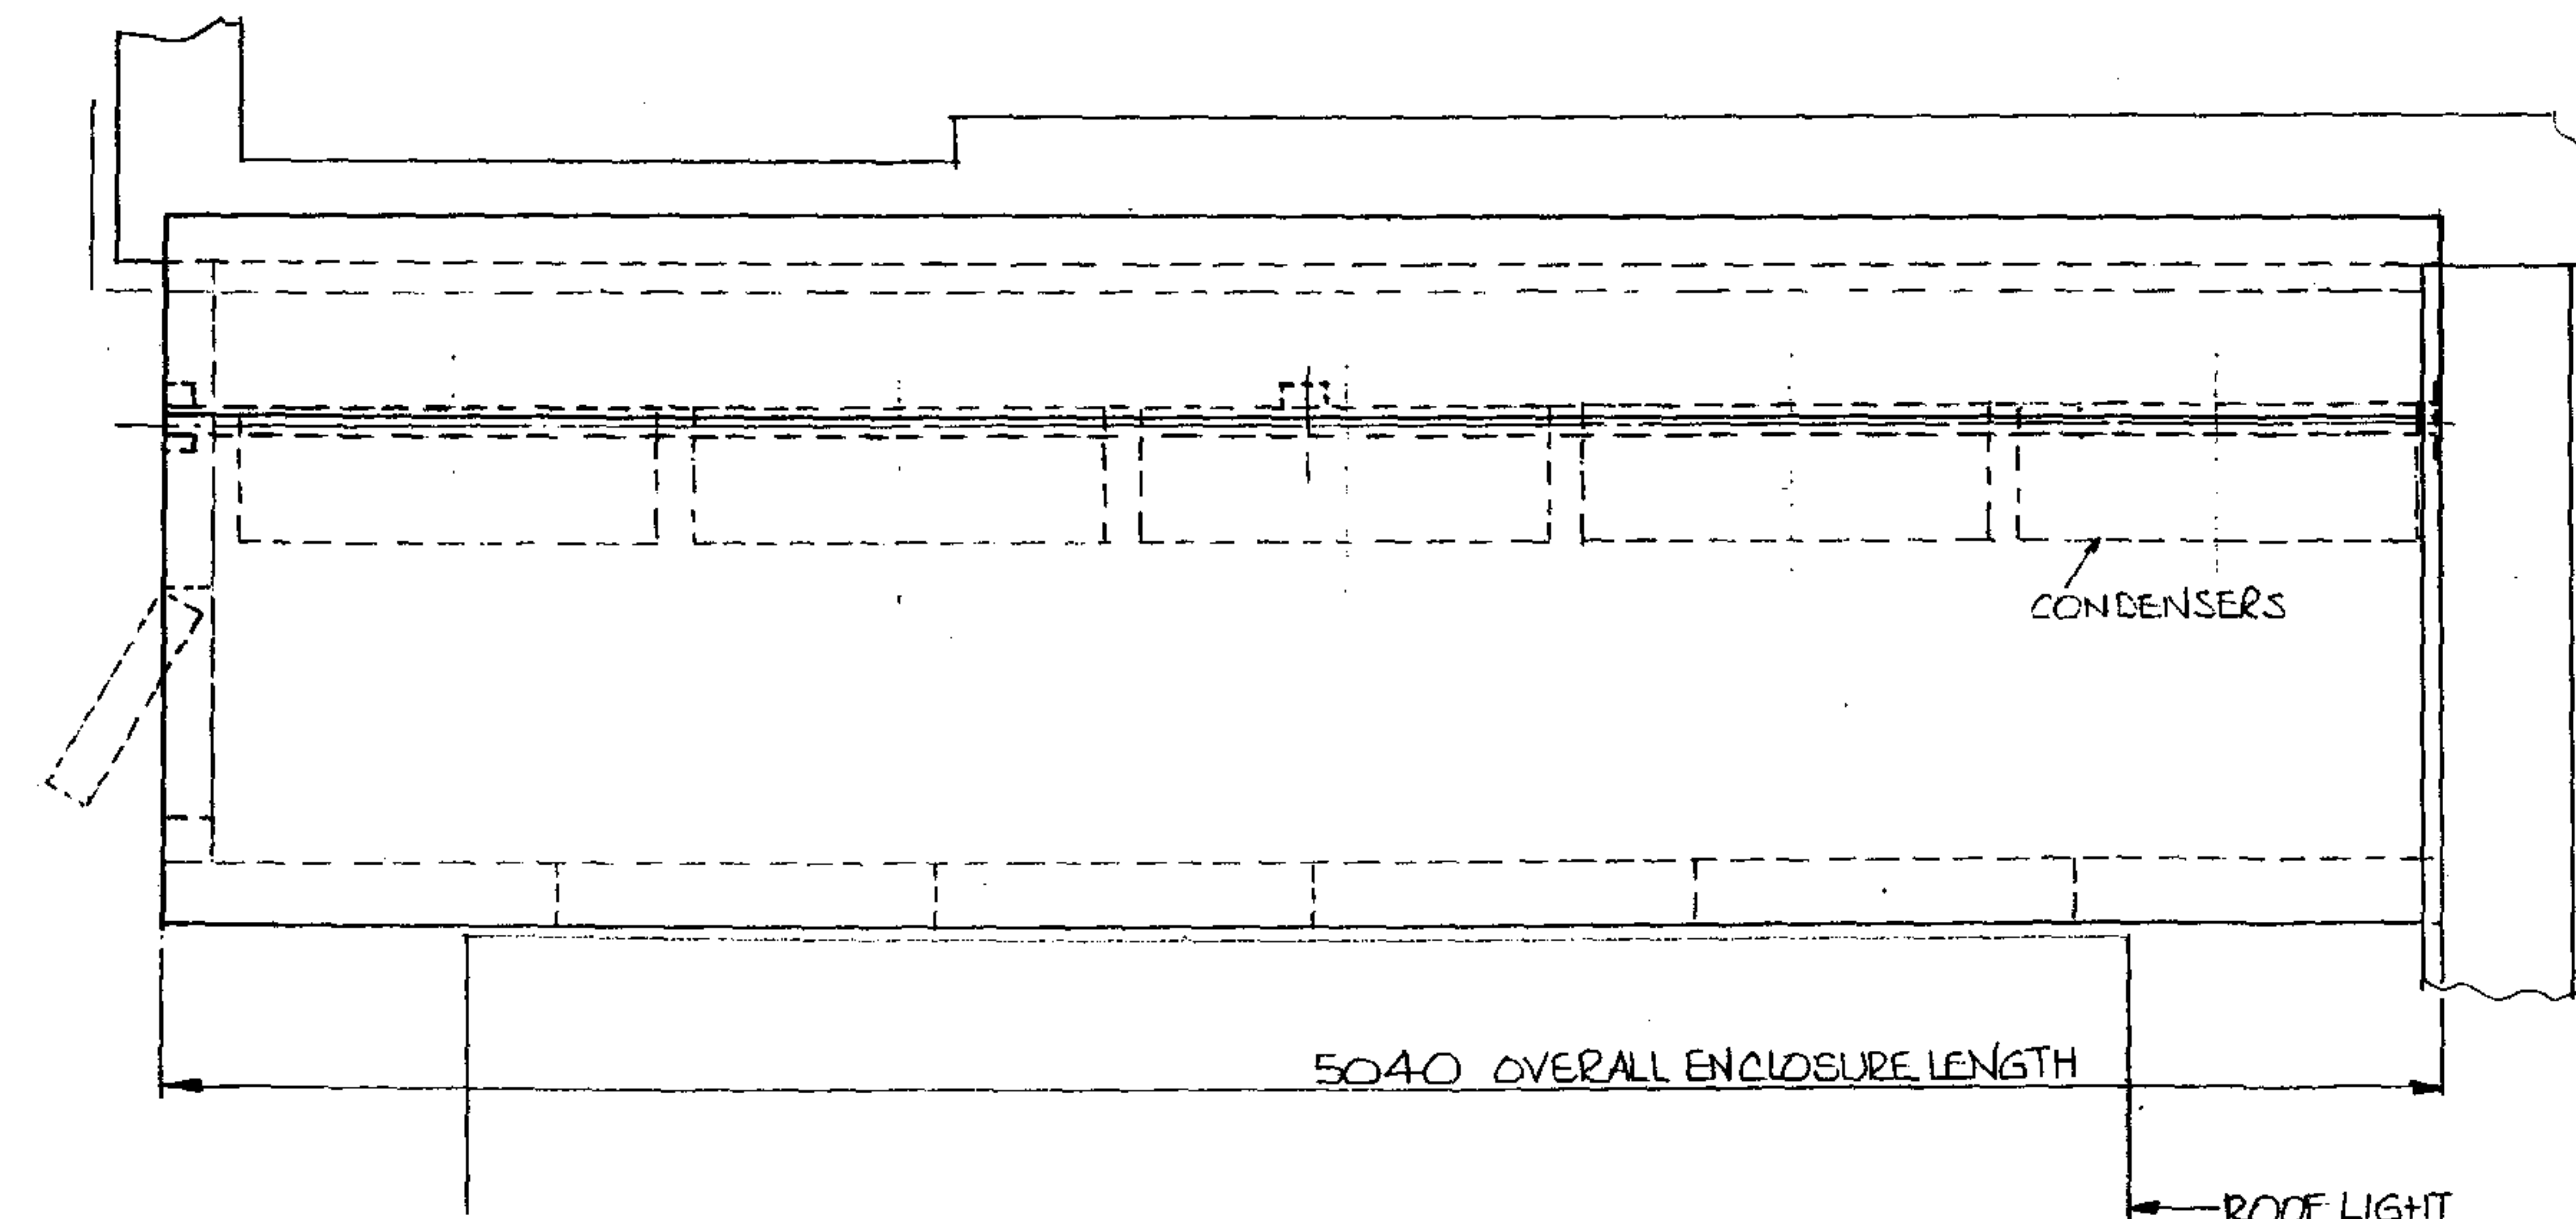
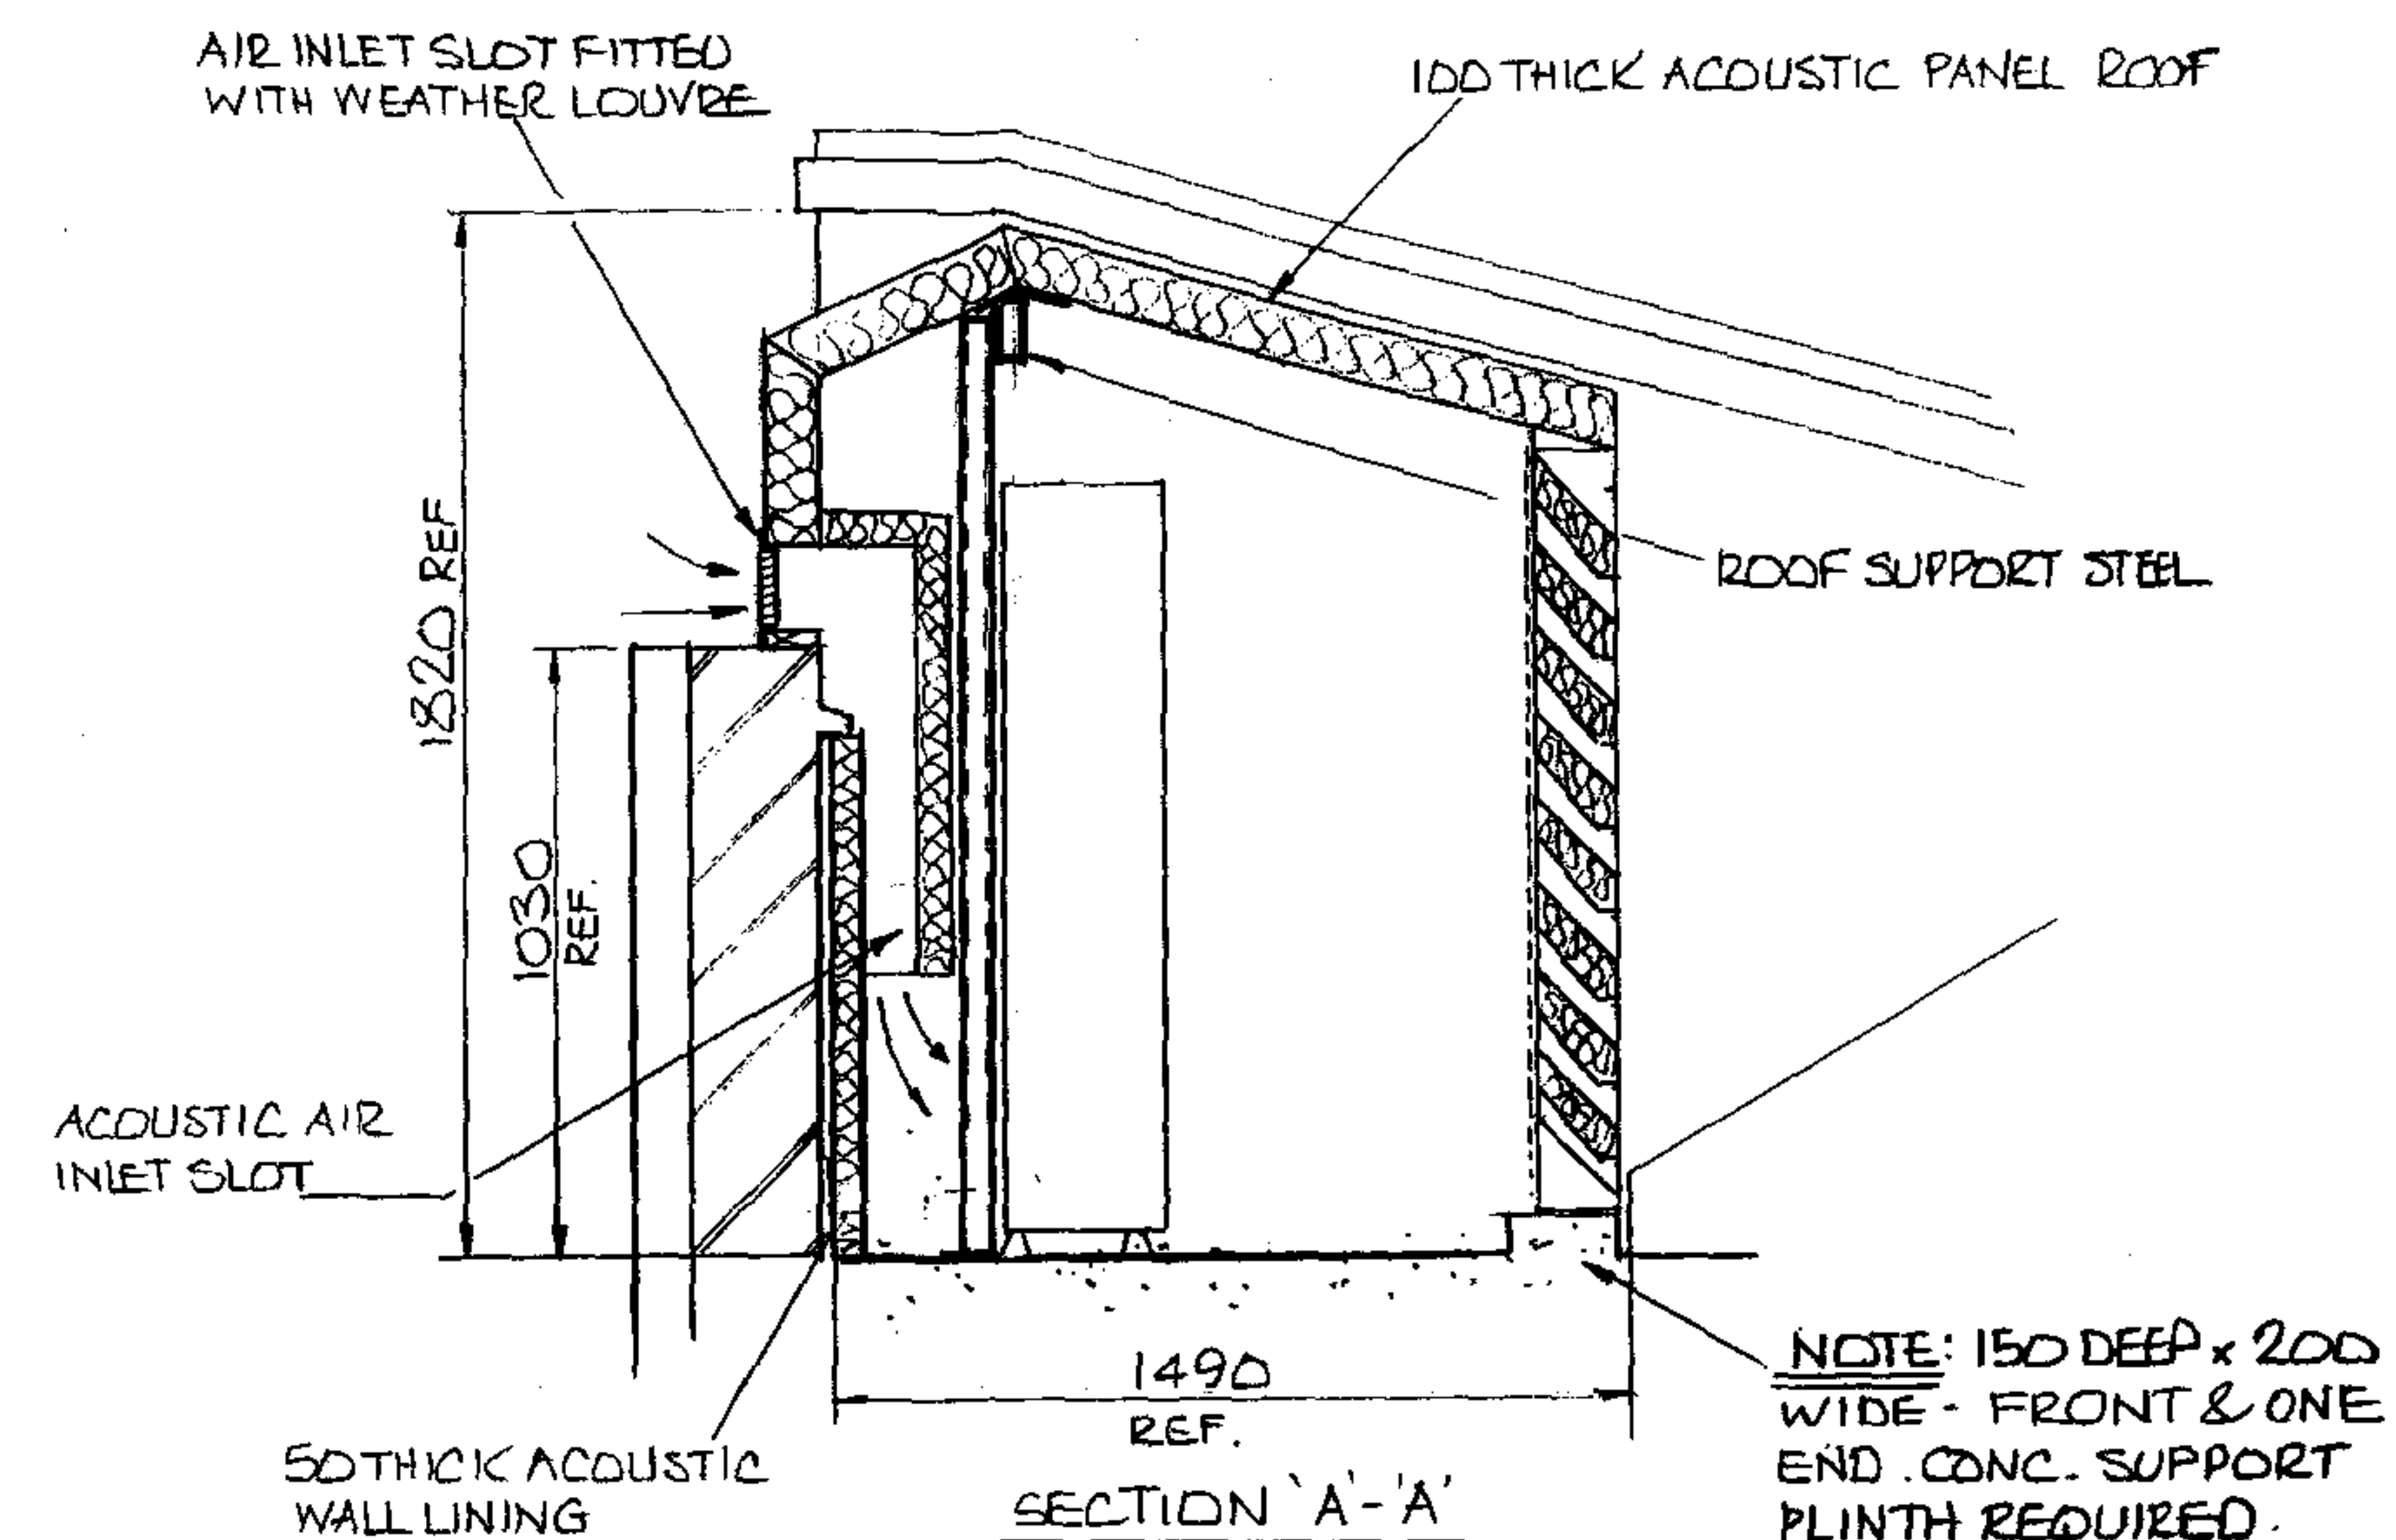


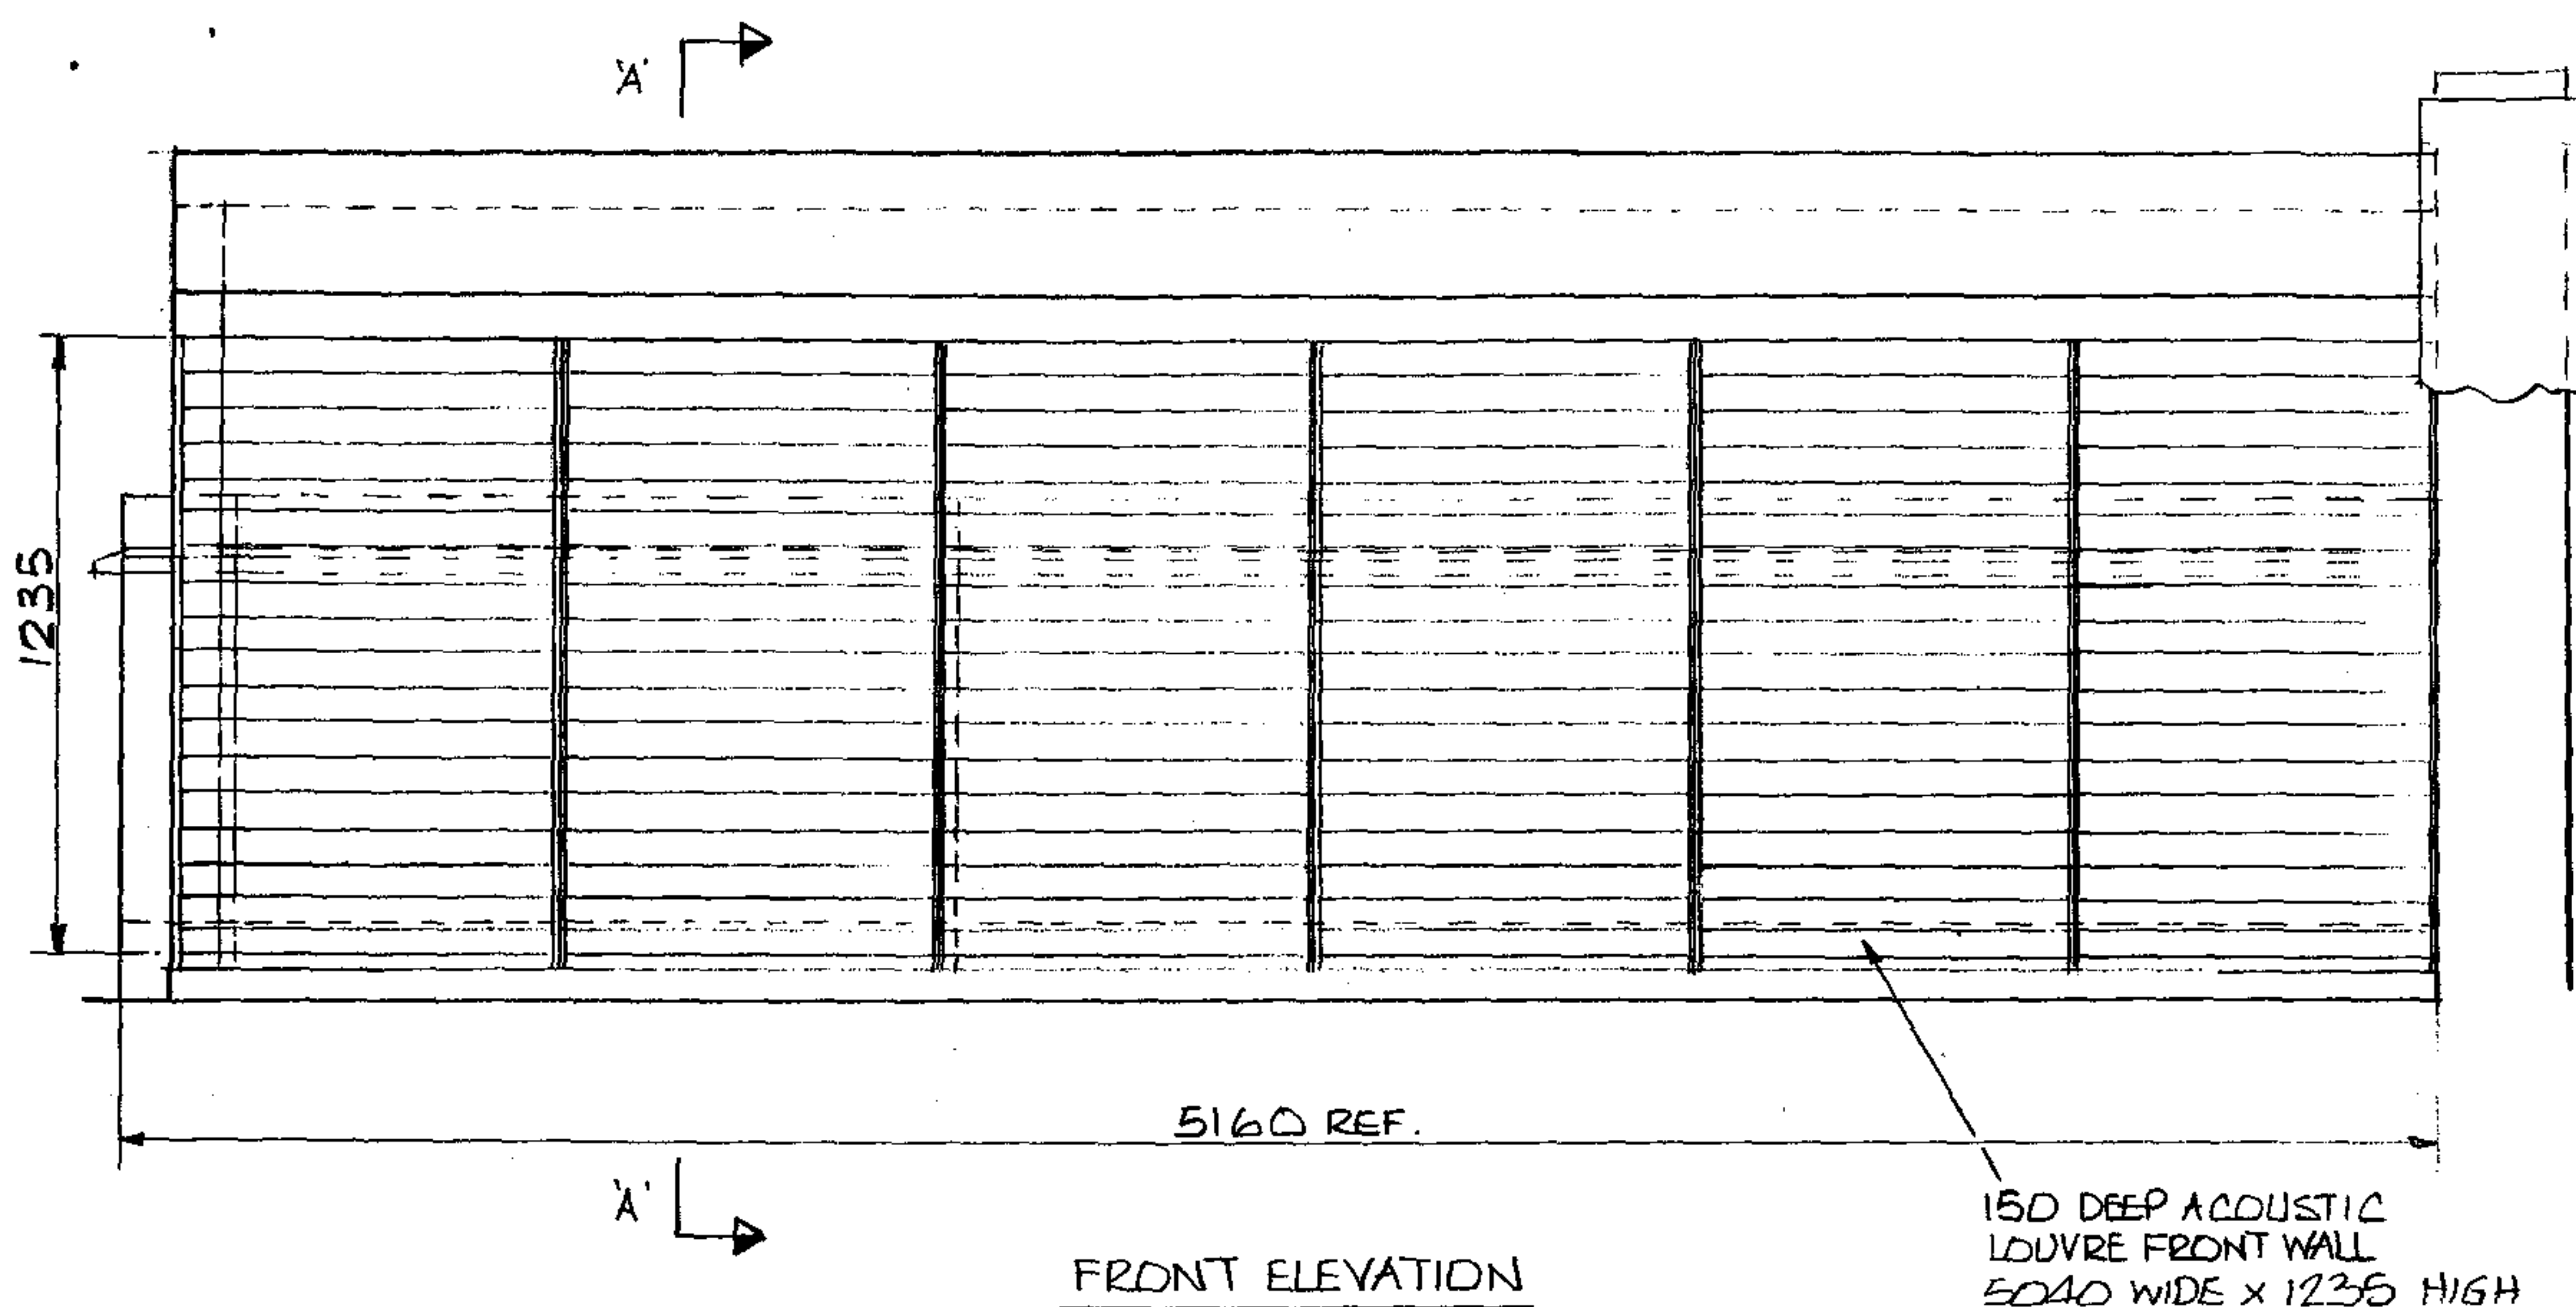

No.	Revision	Date
	FIRST ISSUE	15/11/07

Client
PYE INTERNATIONAL

Environmental Equipment
Corporation Limited

Richmond House,
Churchfield Road,
Walton on Thames,
Surrey, KT12 2TP.
Tel: 01932 230940 Fax: 01932 230941

Project
5 RICHBELL PLACE - HOLBORN

ALL INTELLECTUAL PROPERTY RIGHTS
INCLUDING DESIGN COPYRIGHTS
ARE VESTED IN
ENVIRONMENTAL EQUIPMENT
CORPORATION LIMITED

Title
GENERAL ARRANGEMENT OF
ACOUSTIC ENCLOSURE

UNDER NO CIRCUMSTANCES SHALL
ANY DETAILS CONTAINED HEREIN
BE RELEASED TO ANY THIRD PARTY

Date	Drawn	Checked	Scale
15/11/07	WGL		1:25 (A3)
Client Ref:		Job Ref: EC8345	


WITHOUT THE EXPRESS WRITTEN
AGREEMENT OF ENVIRONMENTAL
EQUIPMENT CORPORATION LTD

Drawing No.	Issue
EC8345/01 SHEET 1 OF 2	1


NOTE: ALL EXTERNAL SURFACES OF ENCLOSURE
TO BE FINISHED IN POLYESTER POWDER
COAT TO (COLOUR VIEW)

EST. APPROX. WT. OF ENCLOSURE
= 1100 KG

FOR REAR ELEVATION &
ROOF DETAILS SEE DRS. NO.
EC8345/01 SHEET 2 OF 2.



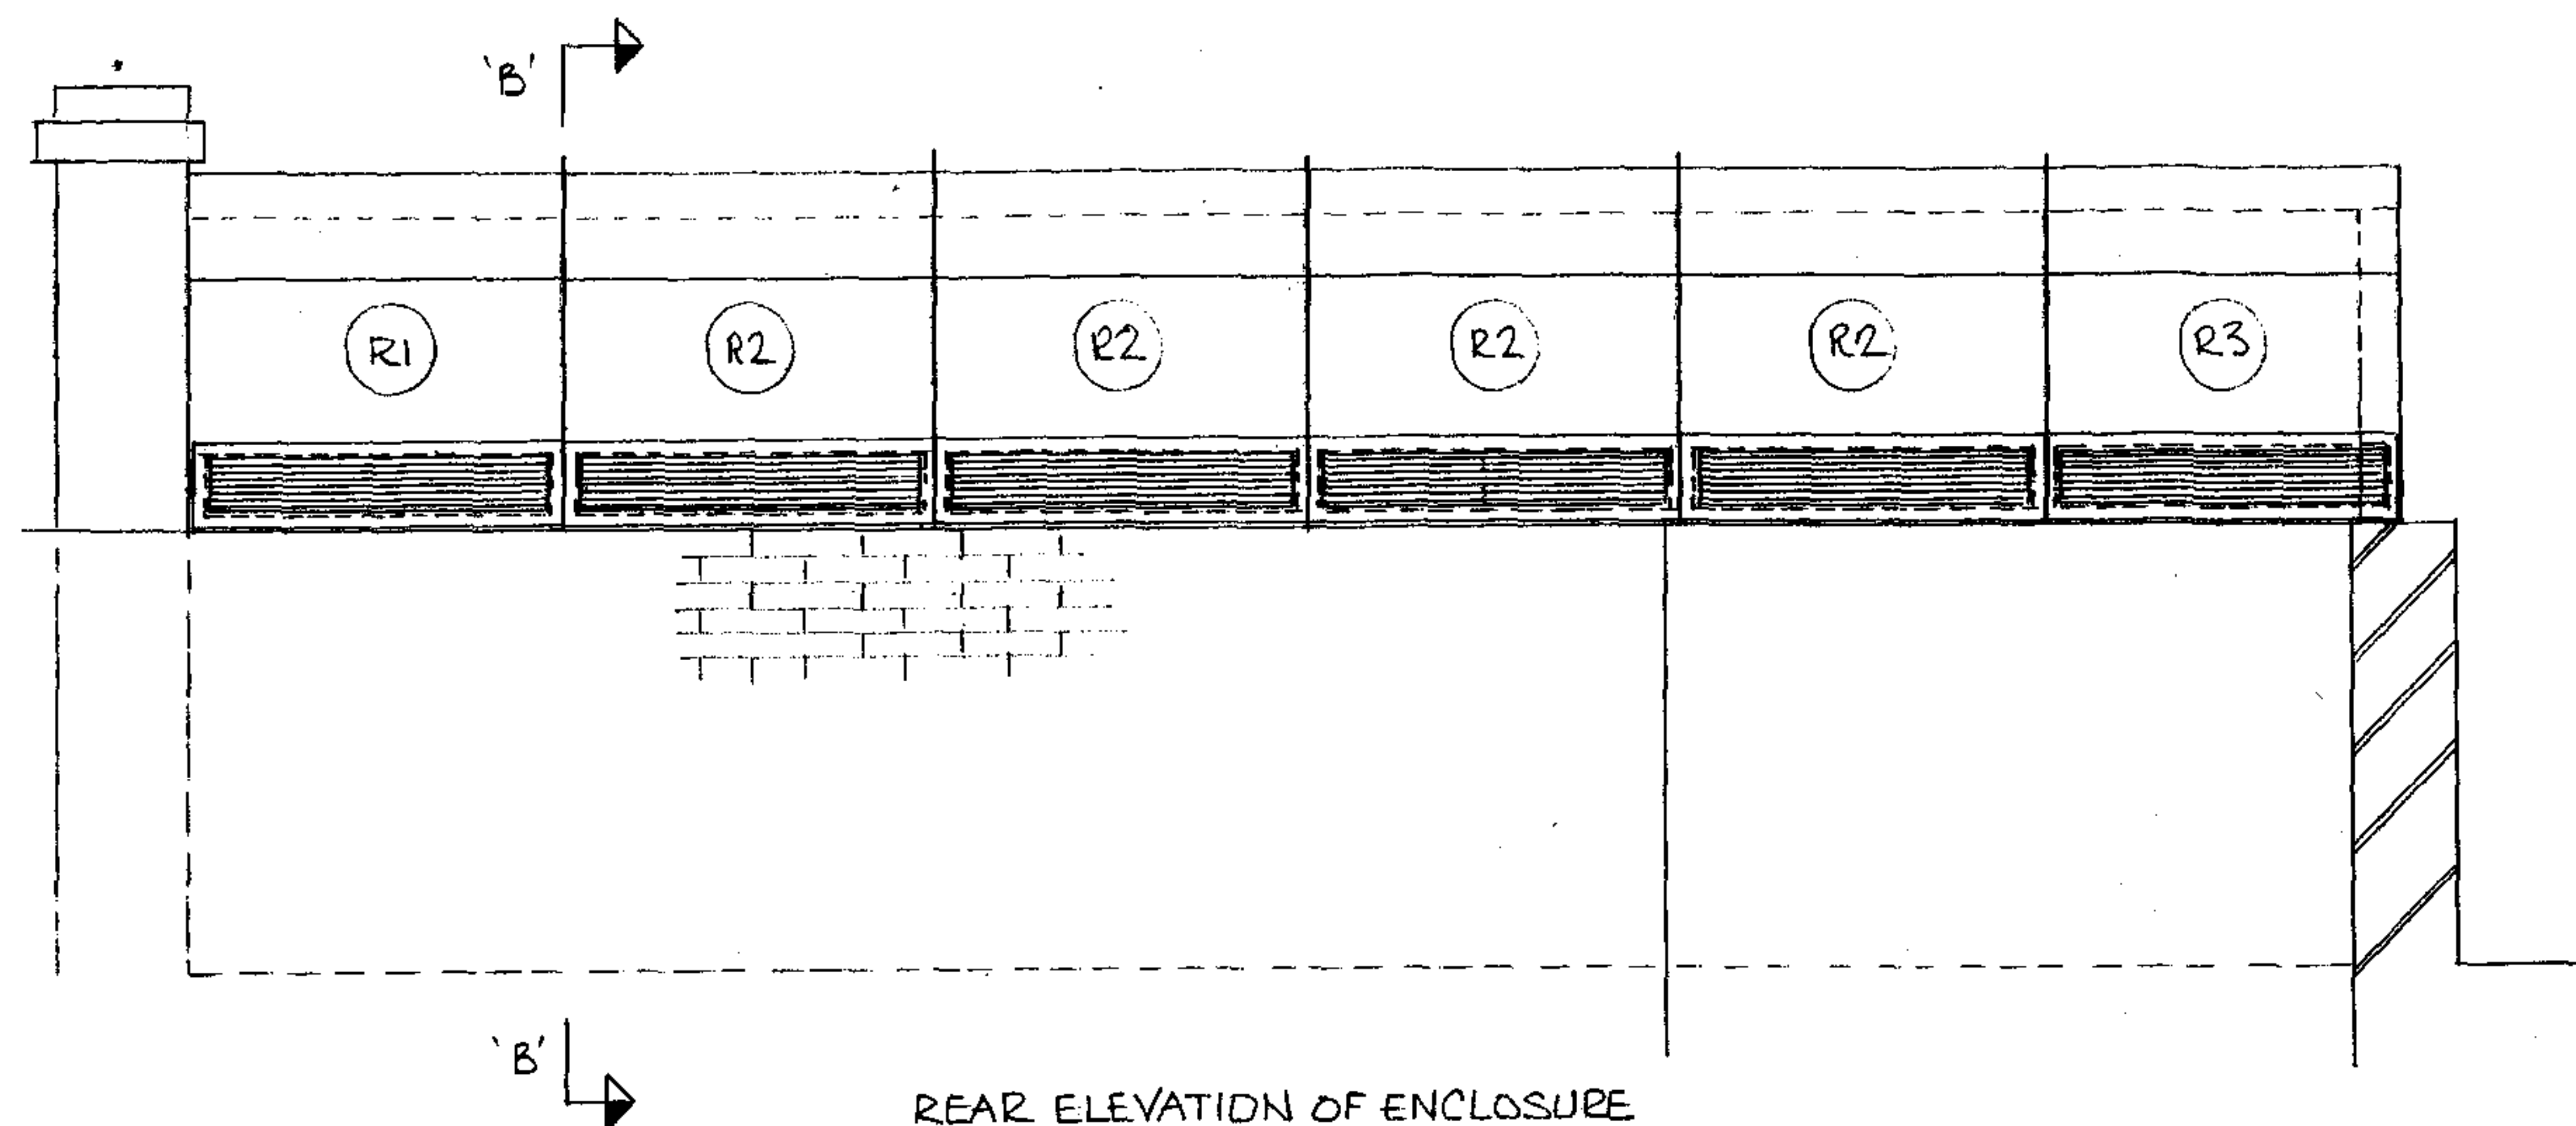


REAR ELEVATION OF ENCLOSURE

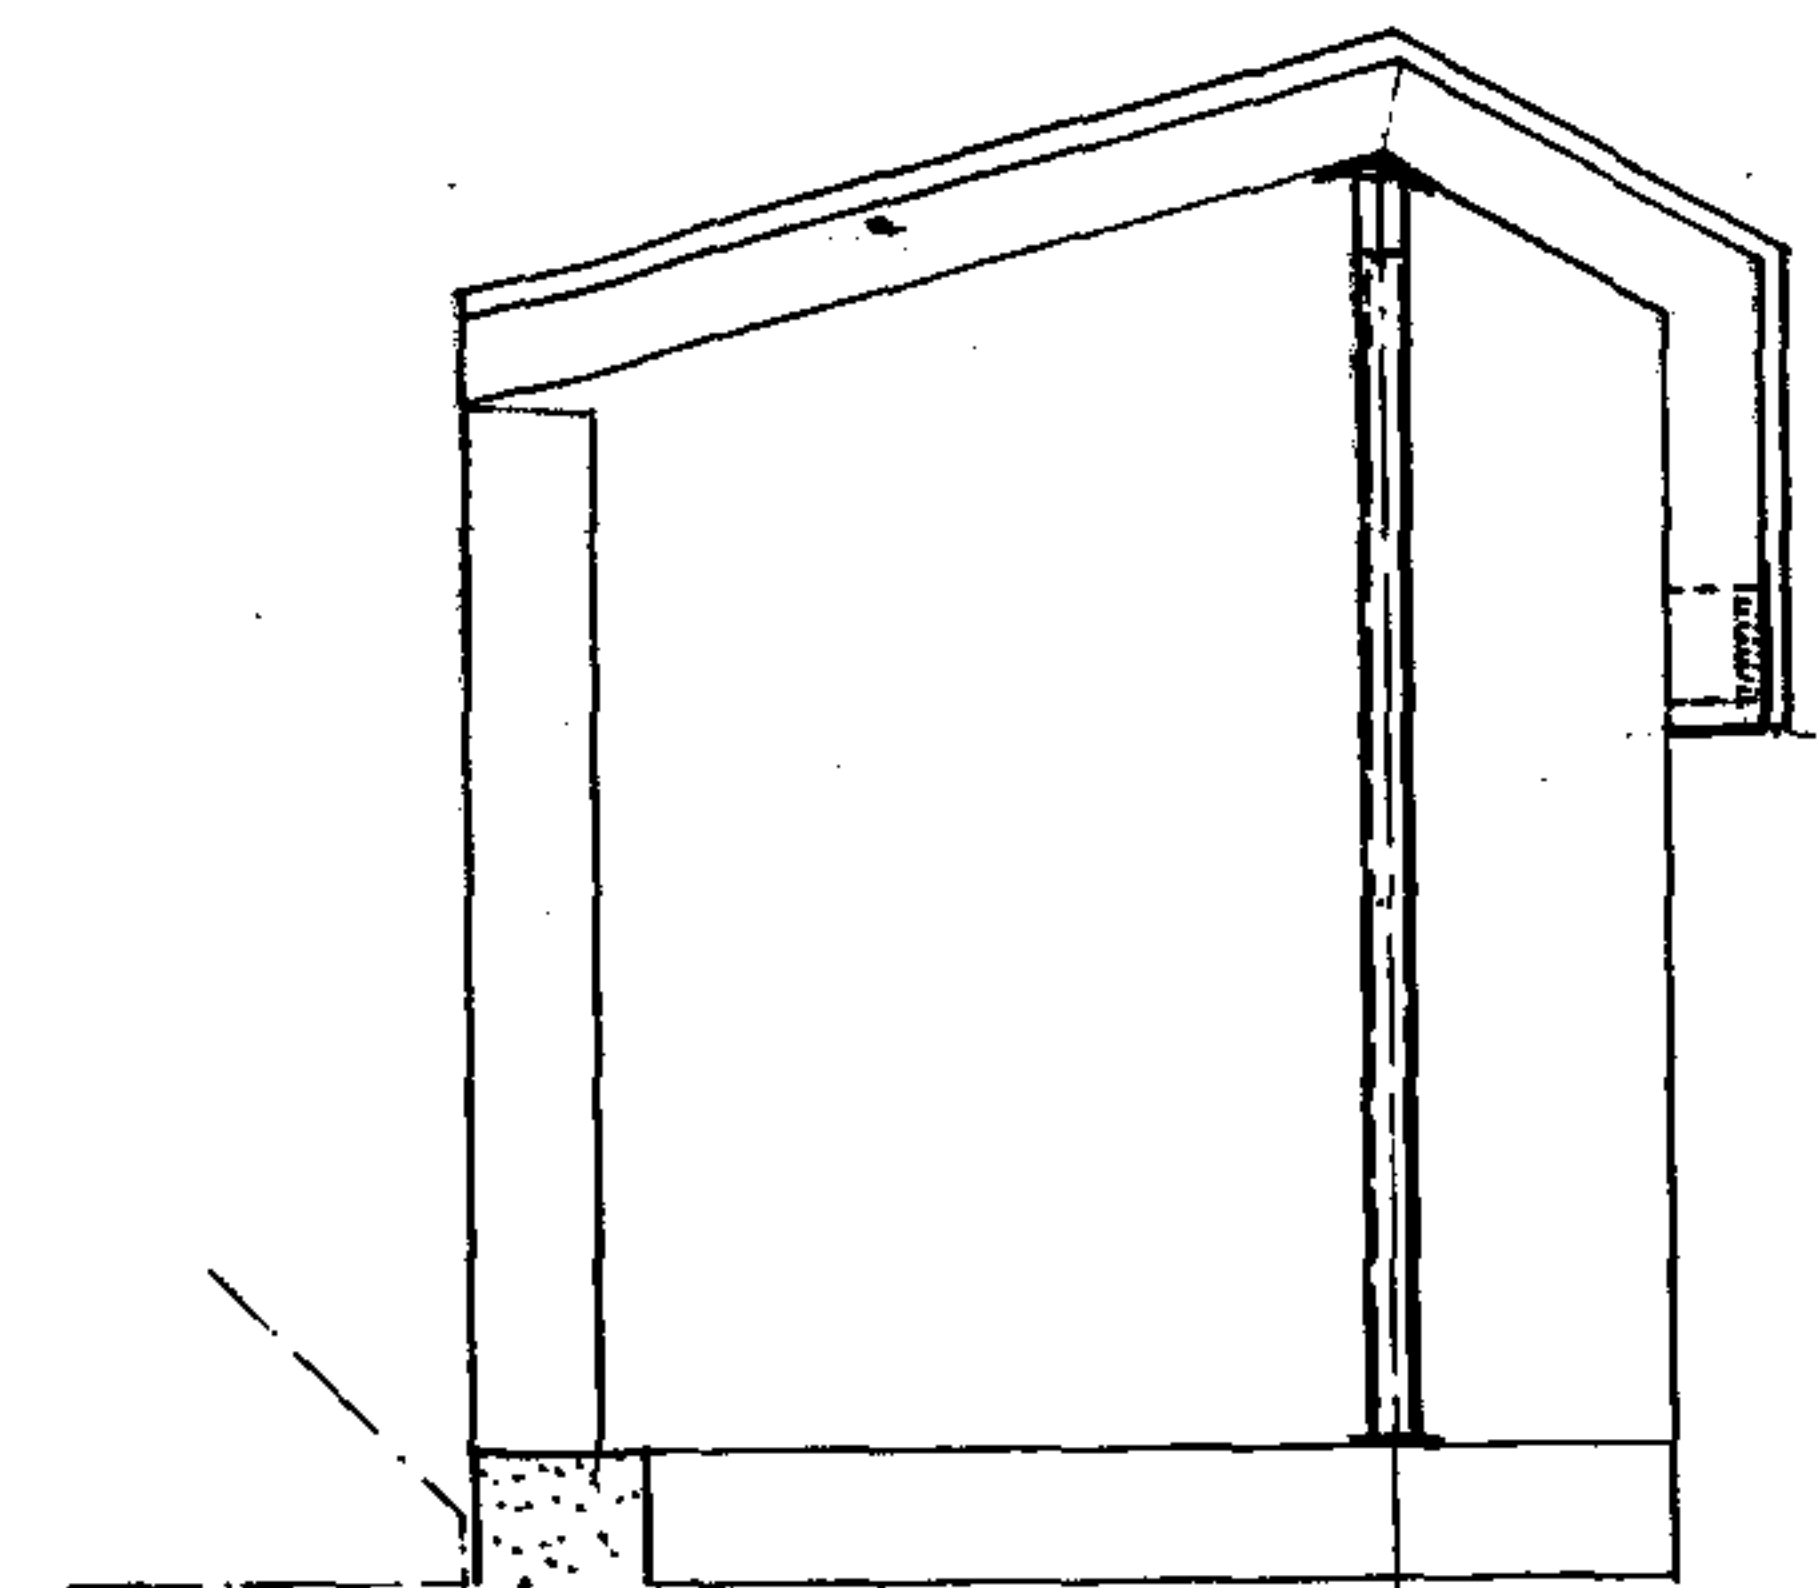

SECTION 'B-B' (ON ROOF)


150 DEEP x 200 WIDE
CONC. SUPPORT FLINTH
IN FRONT & ONE END.

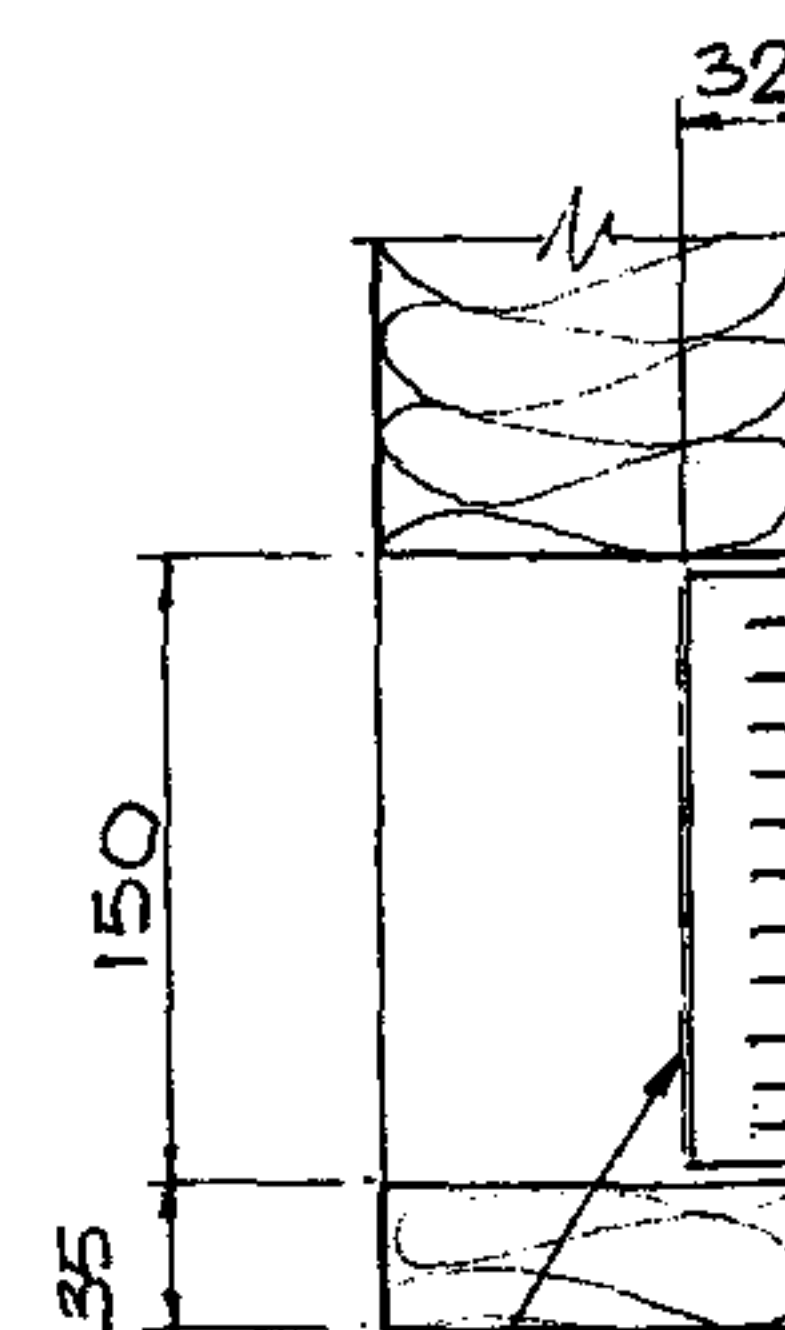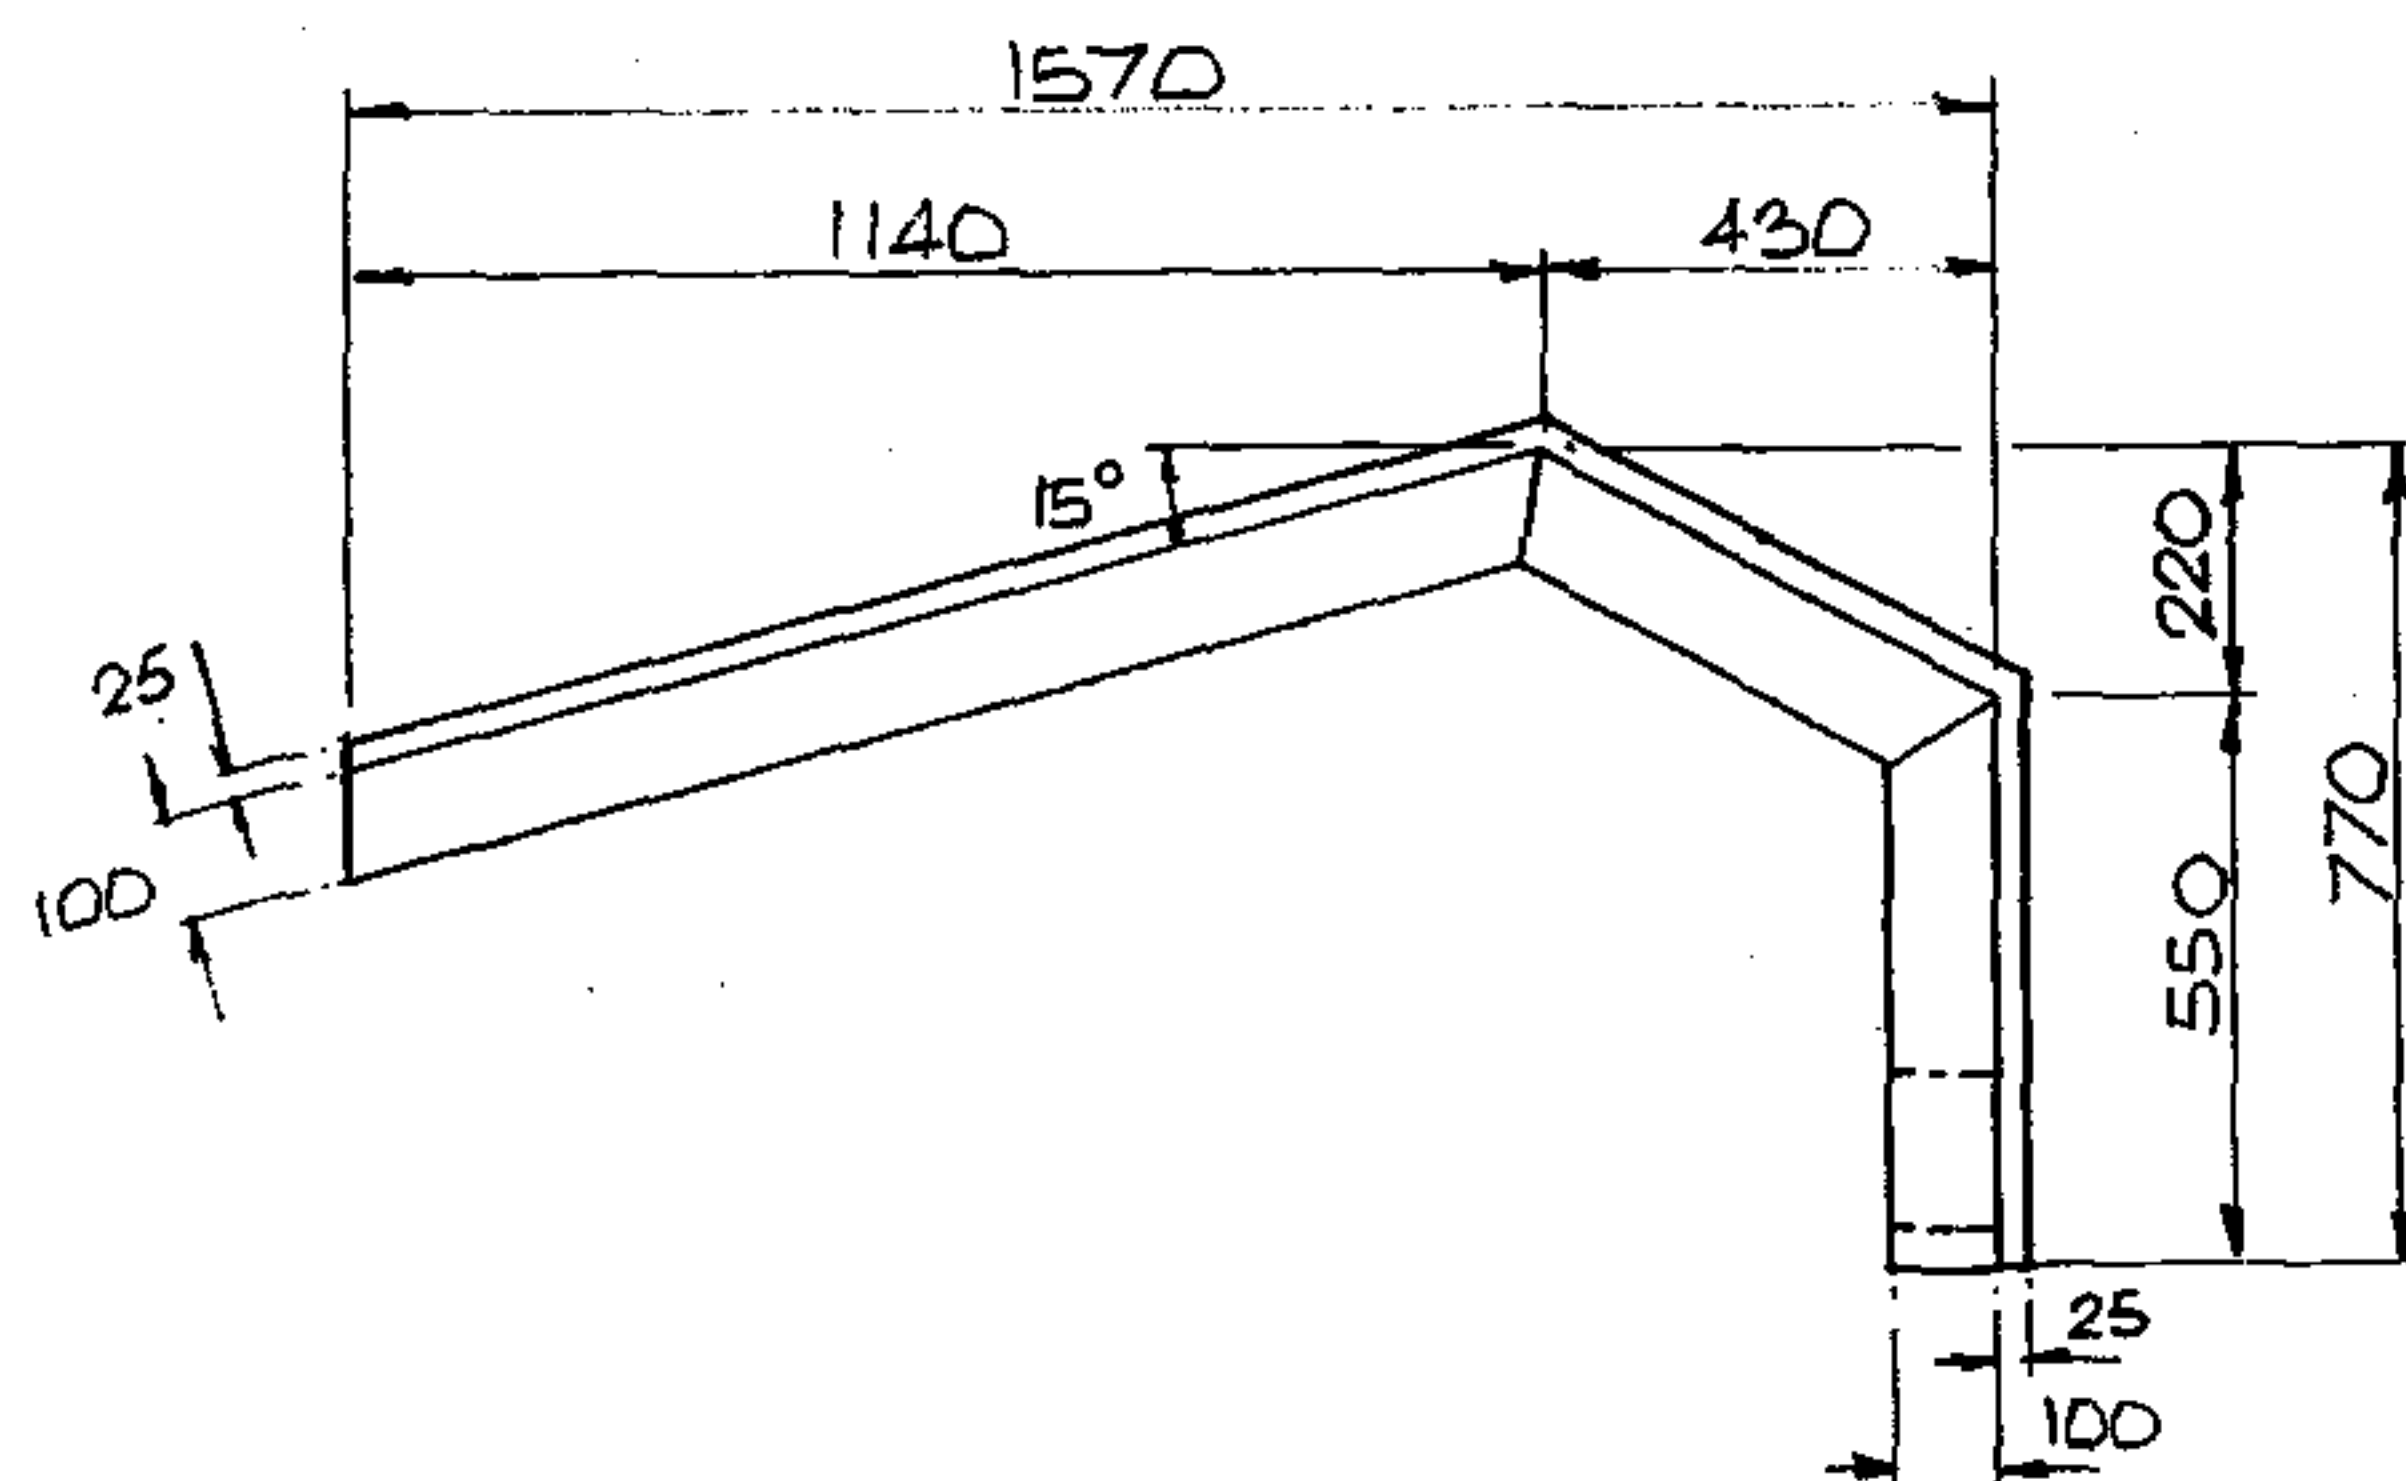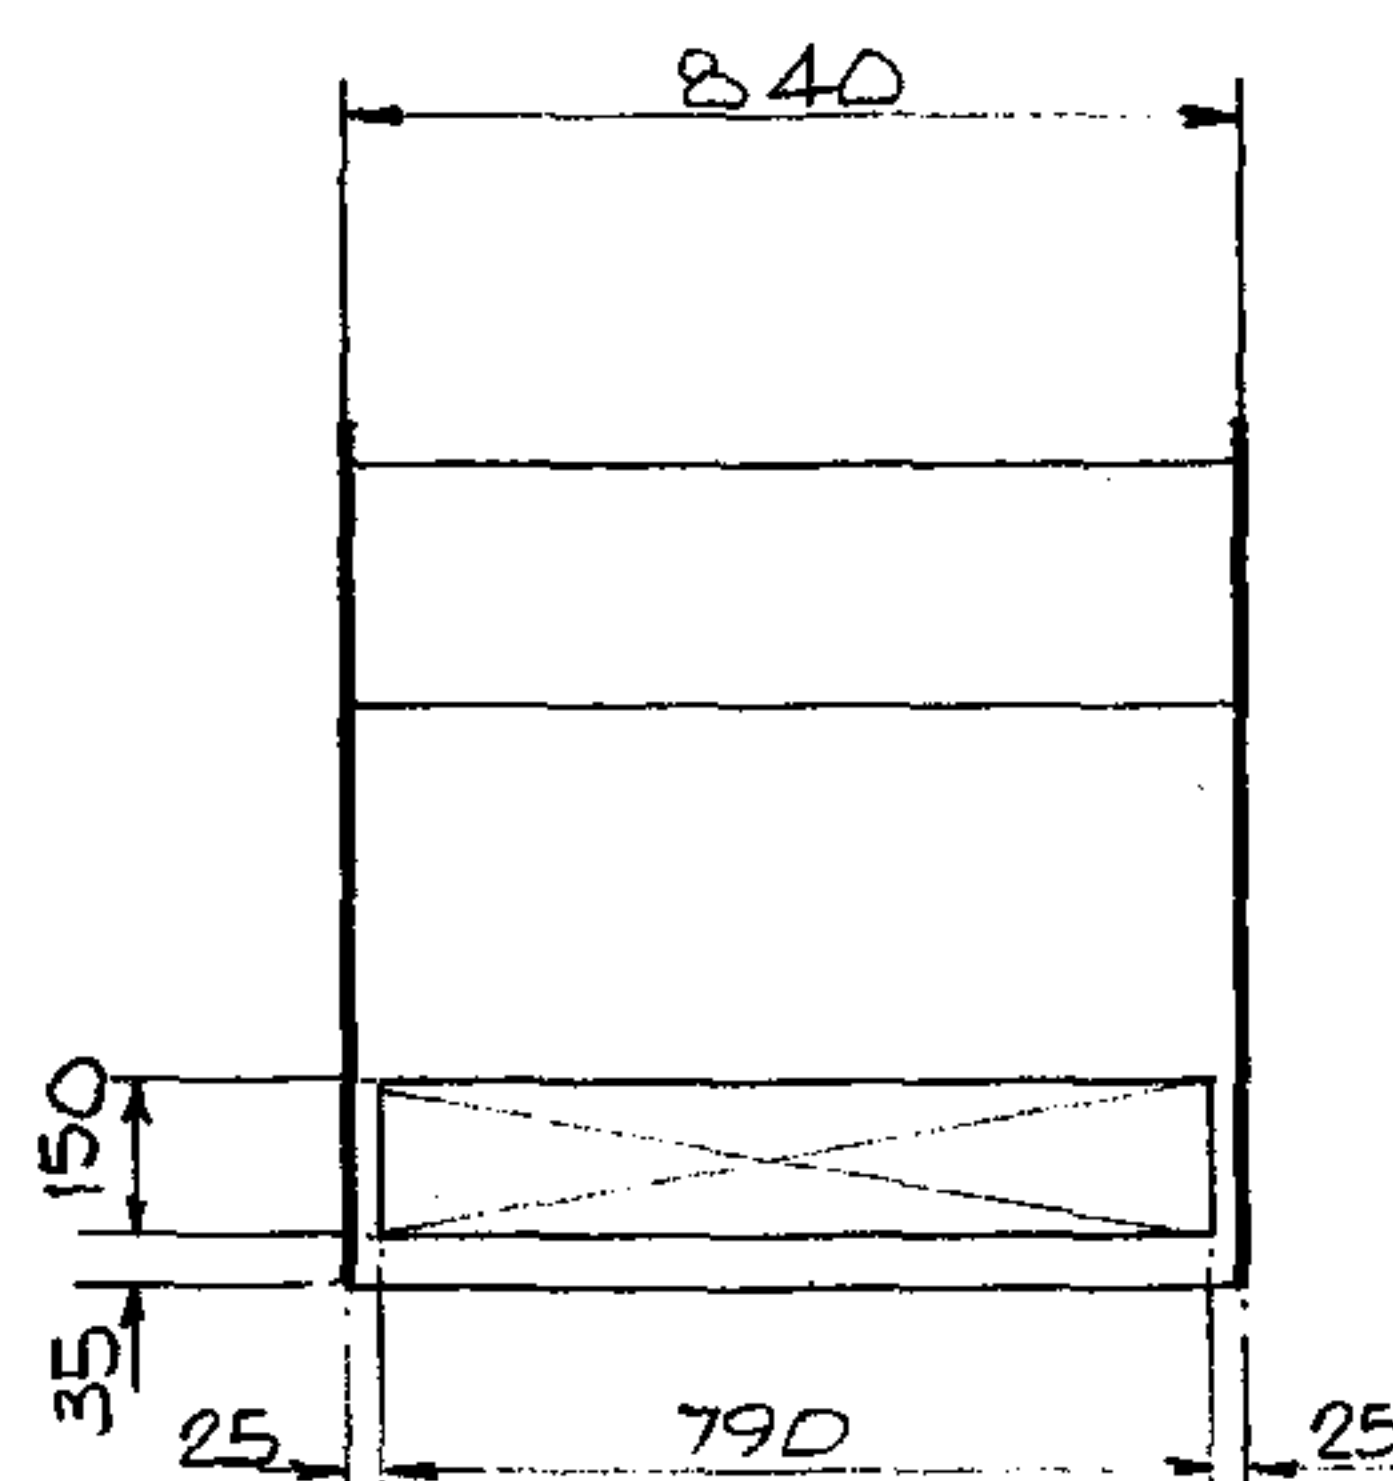

FLANGED AIR-INLET
ALUMINIUM GRILLE TO SUIT
APERTURE 790 WIDE x 150 HIGH
WITH 25 WIDE FLANGE.
6N° REQUIRED - PAINTED TO
MATCH ROOF

ALL EXTERNAL SURFACES TO BE
FINISHED IN POLYESTER POWDER
COAT (COLOUR TBA)

BIRDCUARD

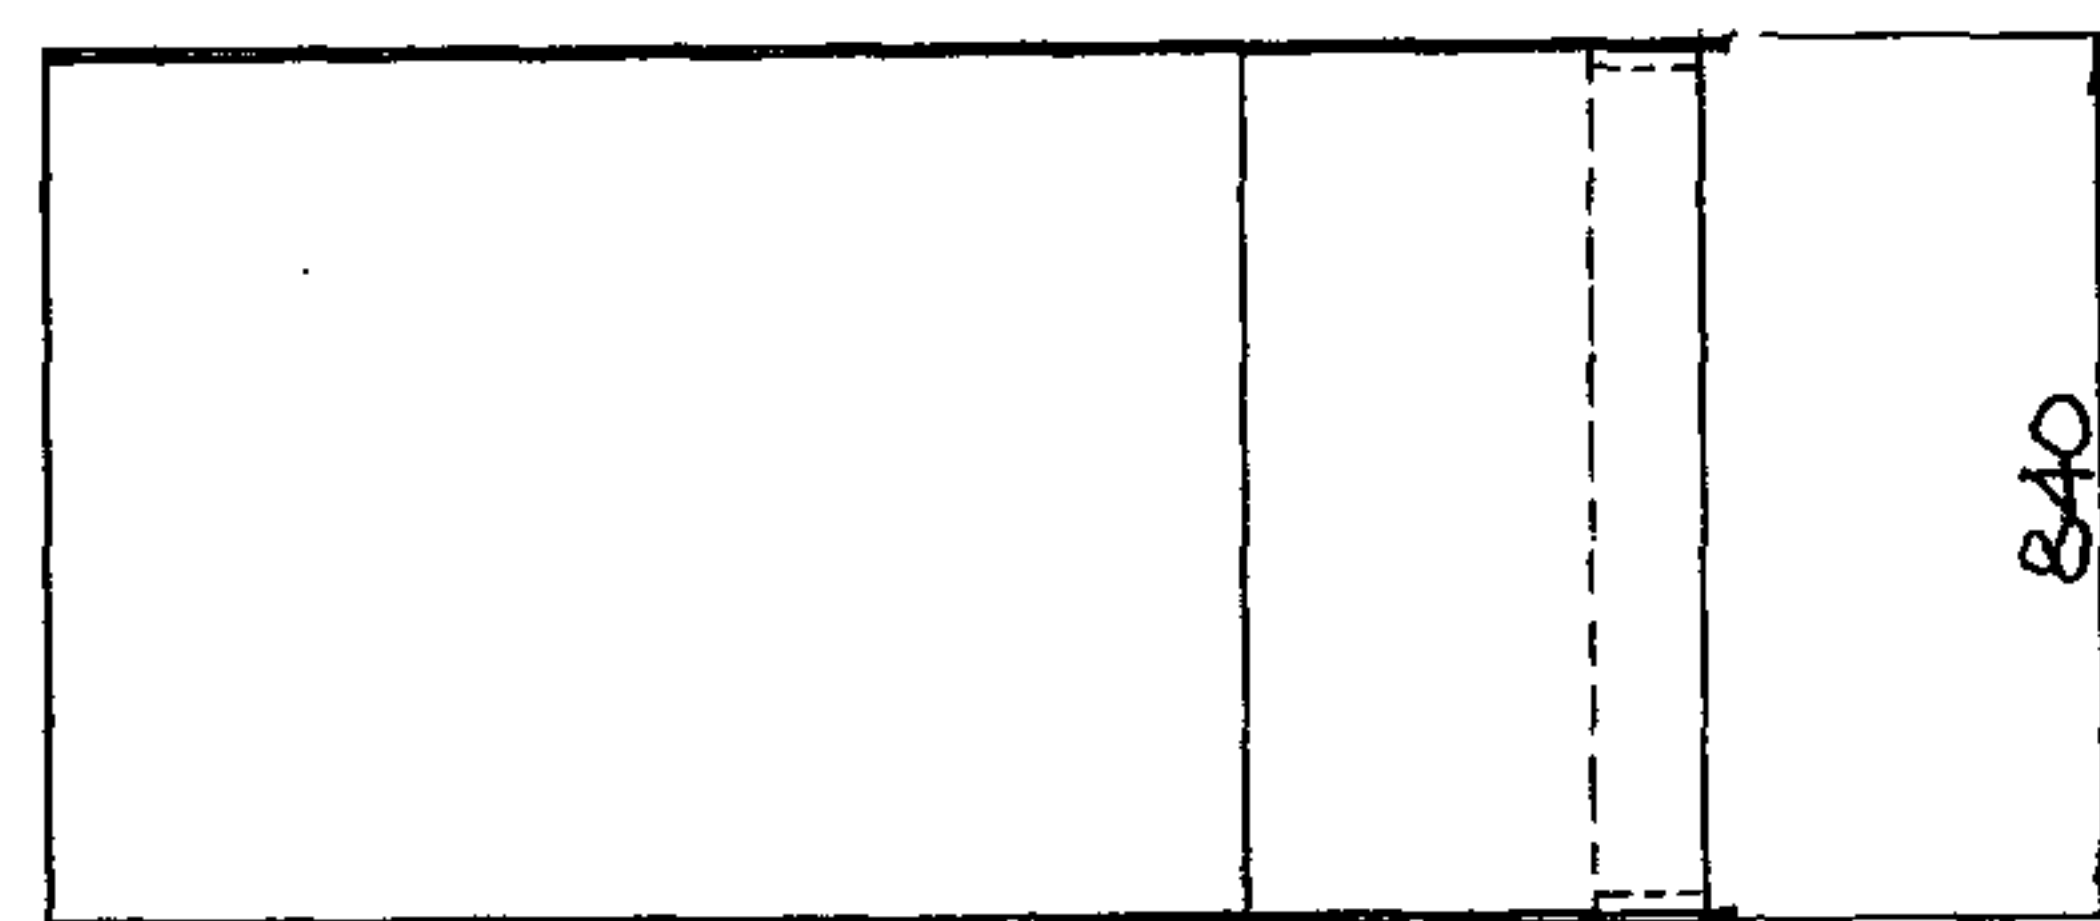

100 THICK ACOUSTIC PANEL ROOF SECTIONS - 6N° REQUIRED
FACTORY FITTED WITH ALUMINIUM AIR INLET GRILLE
NOTE: END SECTIONS OF ROOF ONLY REQUIRE
CONNECTING FLANGE ON INNER SIDE ONLY

25 WIDE ROOF SECTIONS CONNECTING
FLANGE ON BOTH SIDES OF EACH
OF THE 4 N° INNER SECTIONS &
ON ONE SIDE ONLY OF EACH END
SECTION.

No.	Revision	Date
1	FIRST ISSUE	15/11/07

Client

PYE INTERNATIONAL

Environmental Equipment
Corporation Limited

Richmond House,
Churchfield Road,
Walton on Thames,
Surrey, KT12 2TP.

Tel: 01932 230940 Fax: 01932 230941

Project

5 RICHBELL PLACE - HOLBORN

ALL INTELLECTUAL PROPERTY RIGHTS
INCLUDING DESIGN COPYRIGHTS
ARE VESTED IN
ENVIRONMENTAL EQUIPMENT
CORPORATION LIMITED

Title

GENERAL ARRANGEMENT OF
ACOUSTIC ENCLOSURE

UNDER NO CIRCUMSTANCES SHALL
ANY DETAILS CONTAINED HEREIN
BE RELEASED TO ANY THIRD PARTY

Date	Drawn	Checked	Scale
15/11/07	WGL		1:25/1/3

Client Ref:

Job Ref: EC 8345


Drawing No.

EC 8345/01 SHEET 2 OF 2



Issue

1

WITHOUT THE EXPRESS WRITTEN
AGREEMENT OF ENVIRONMENTAL
EQUIPMENT CORPORATION LTD

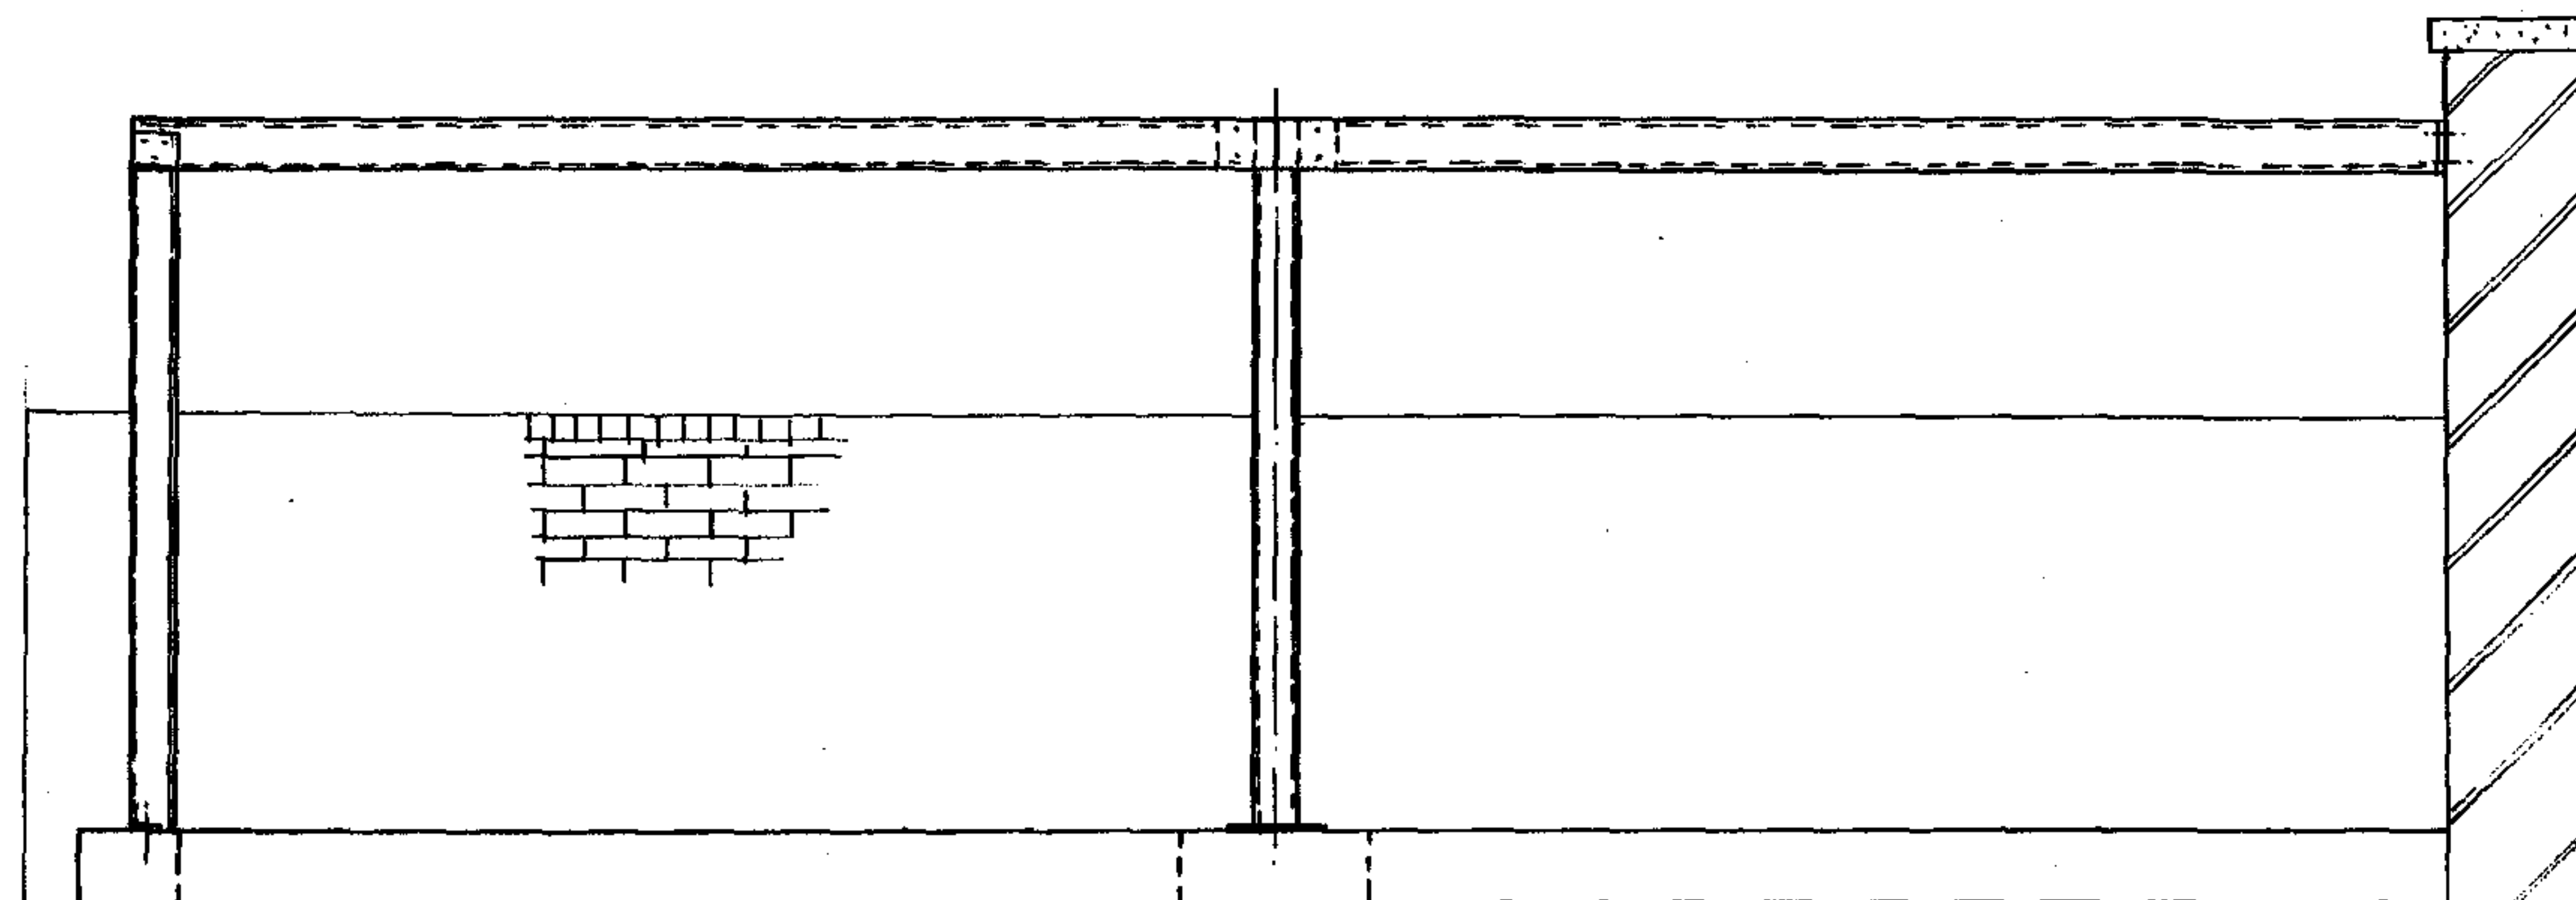

FRONT ELEVATION

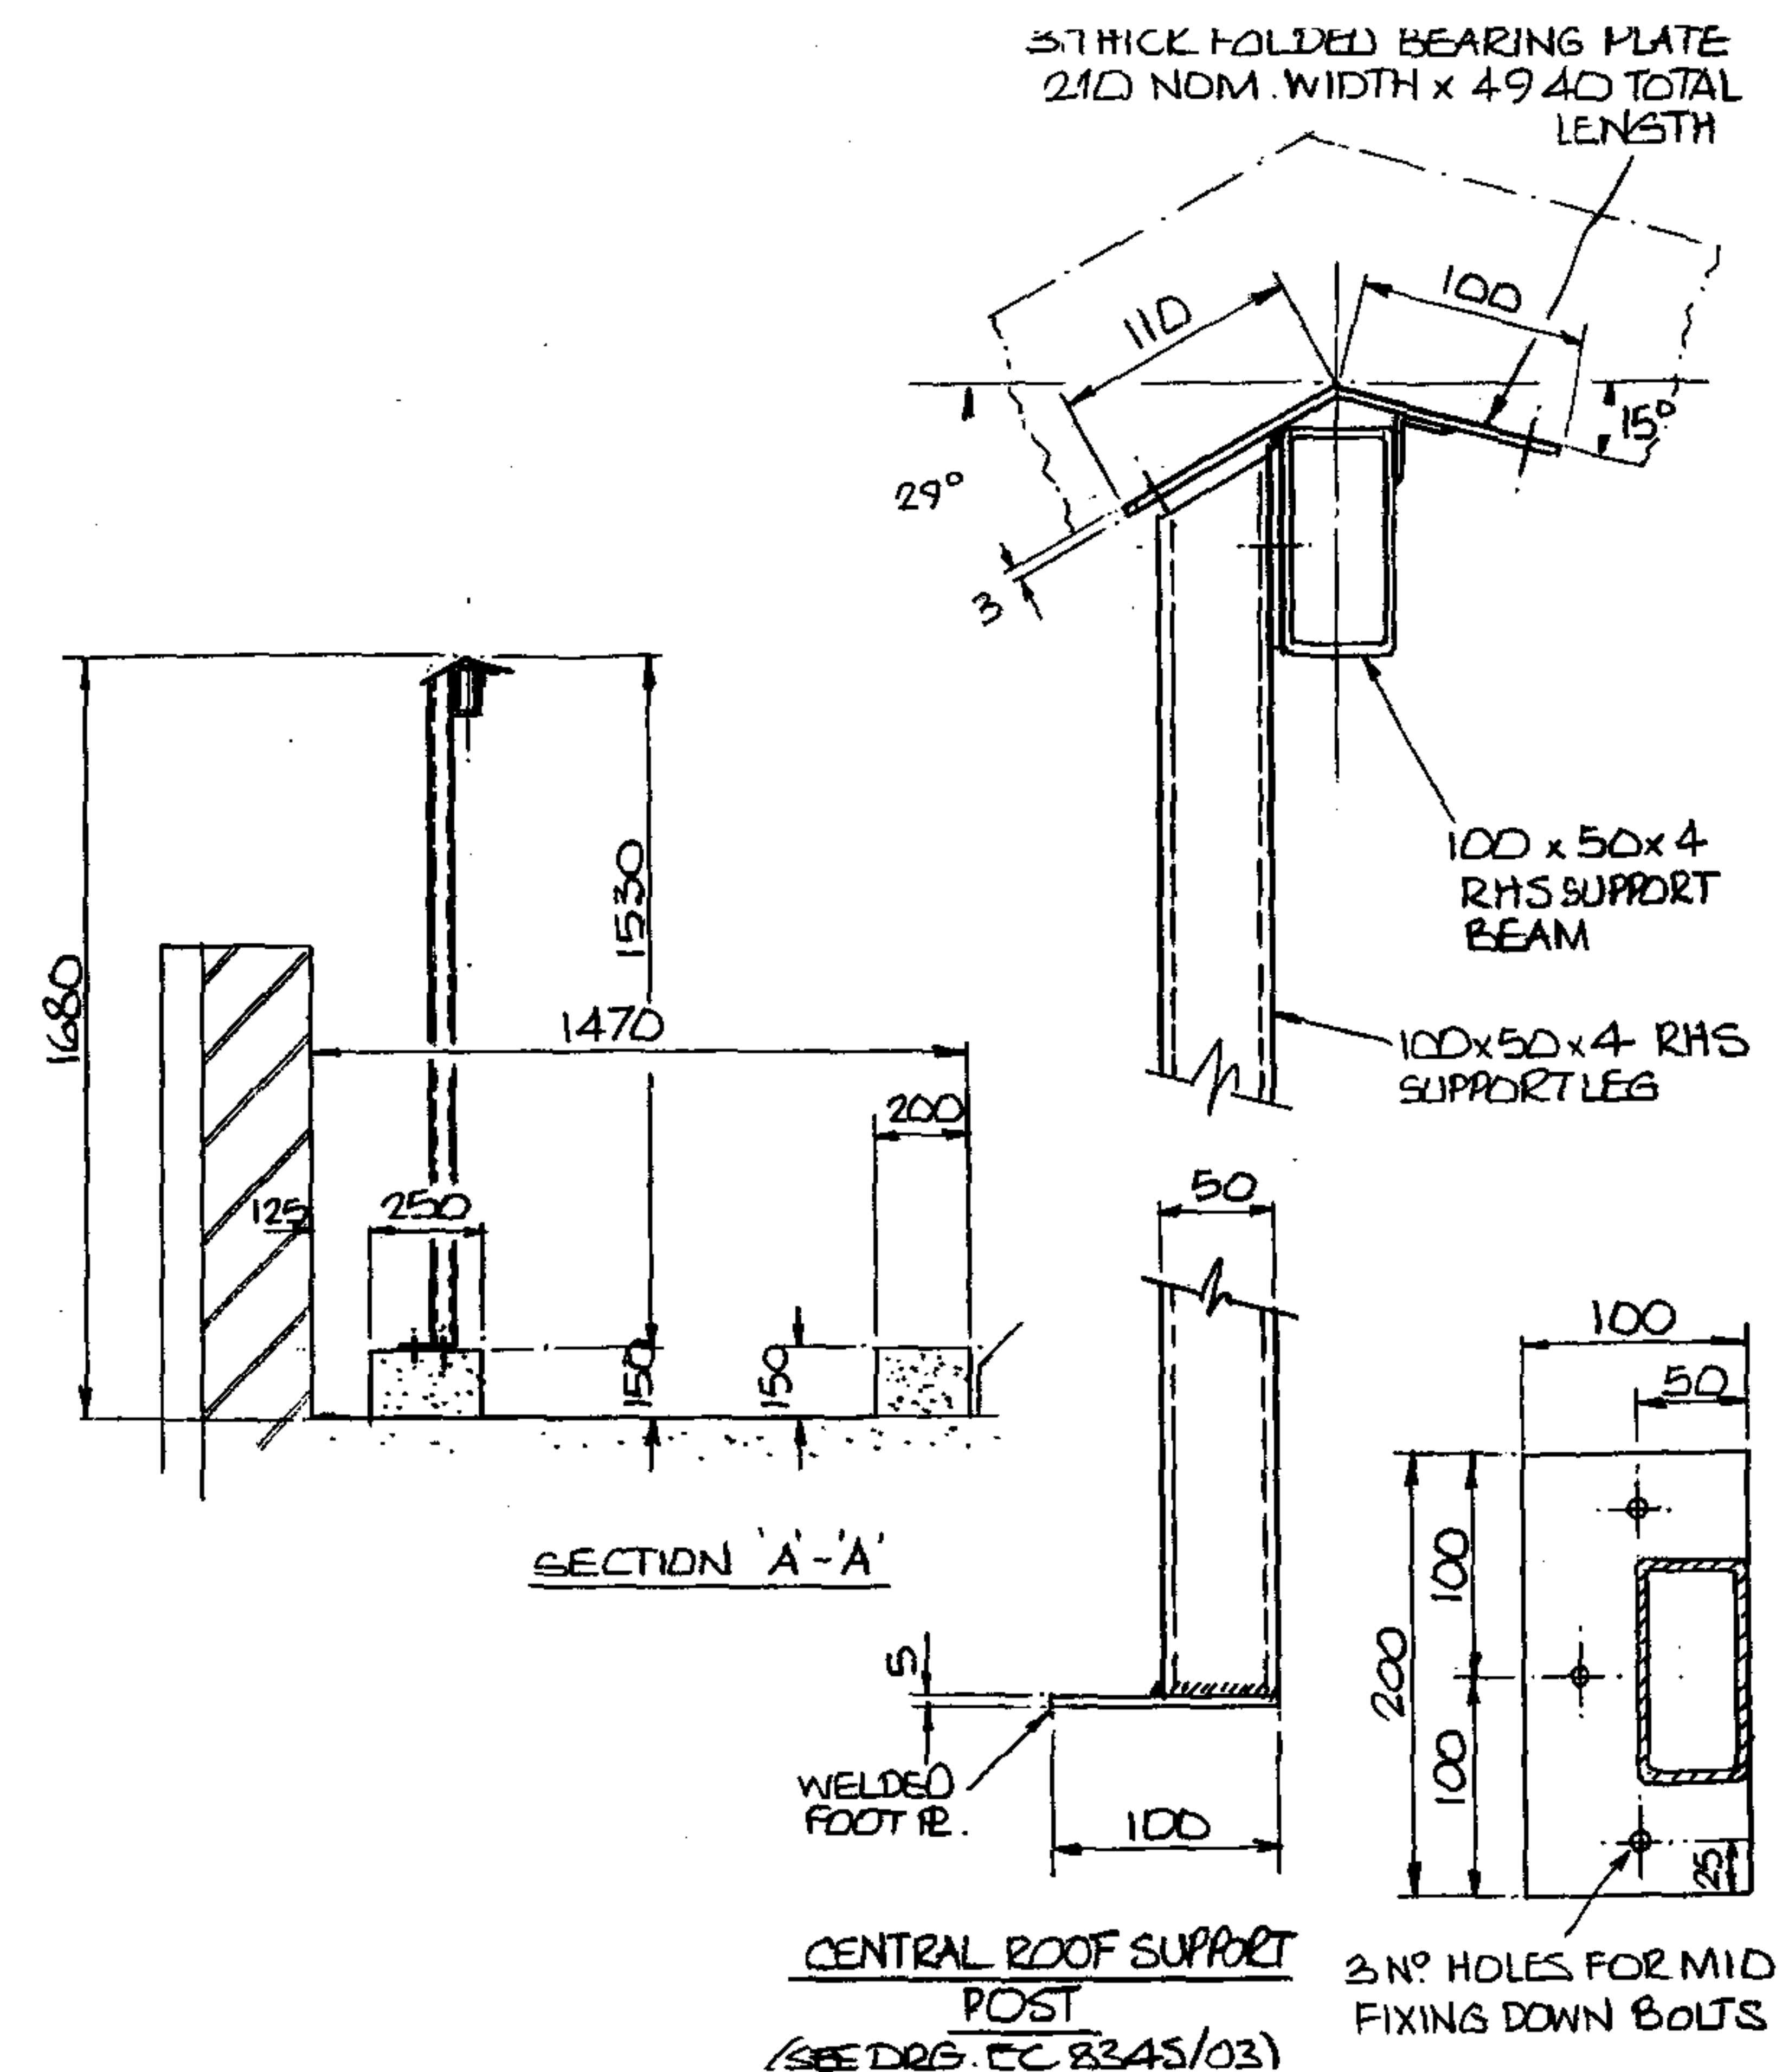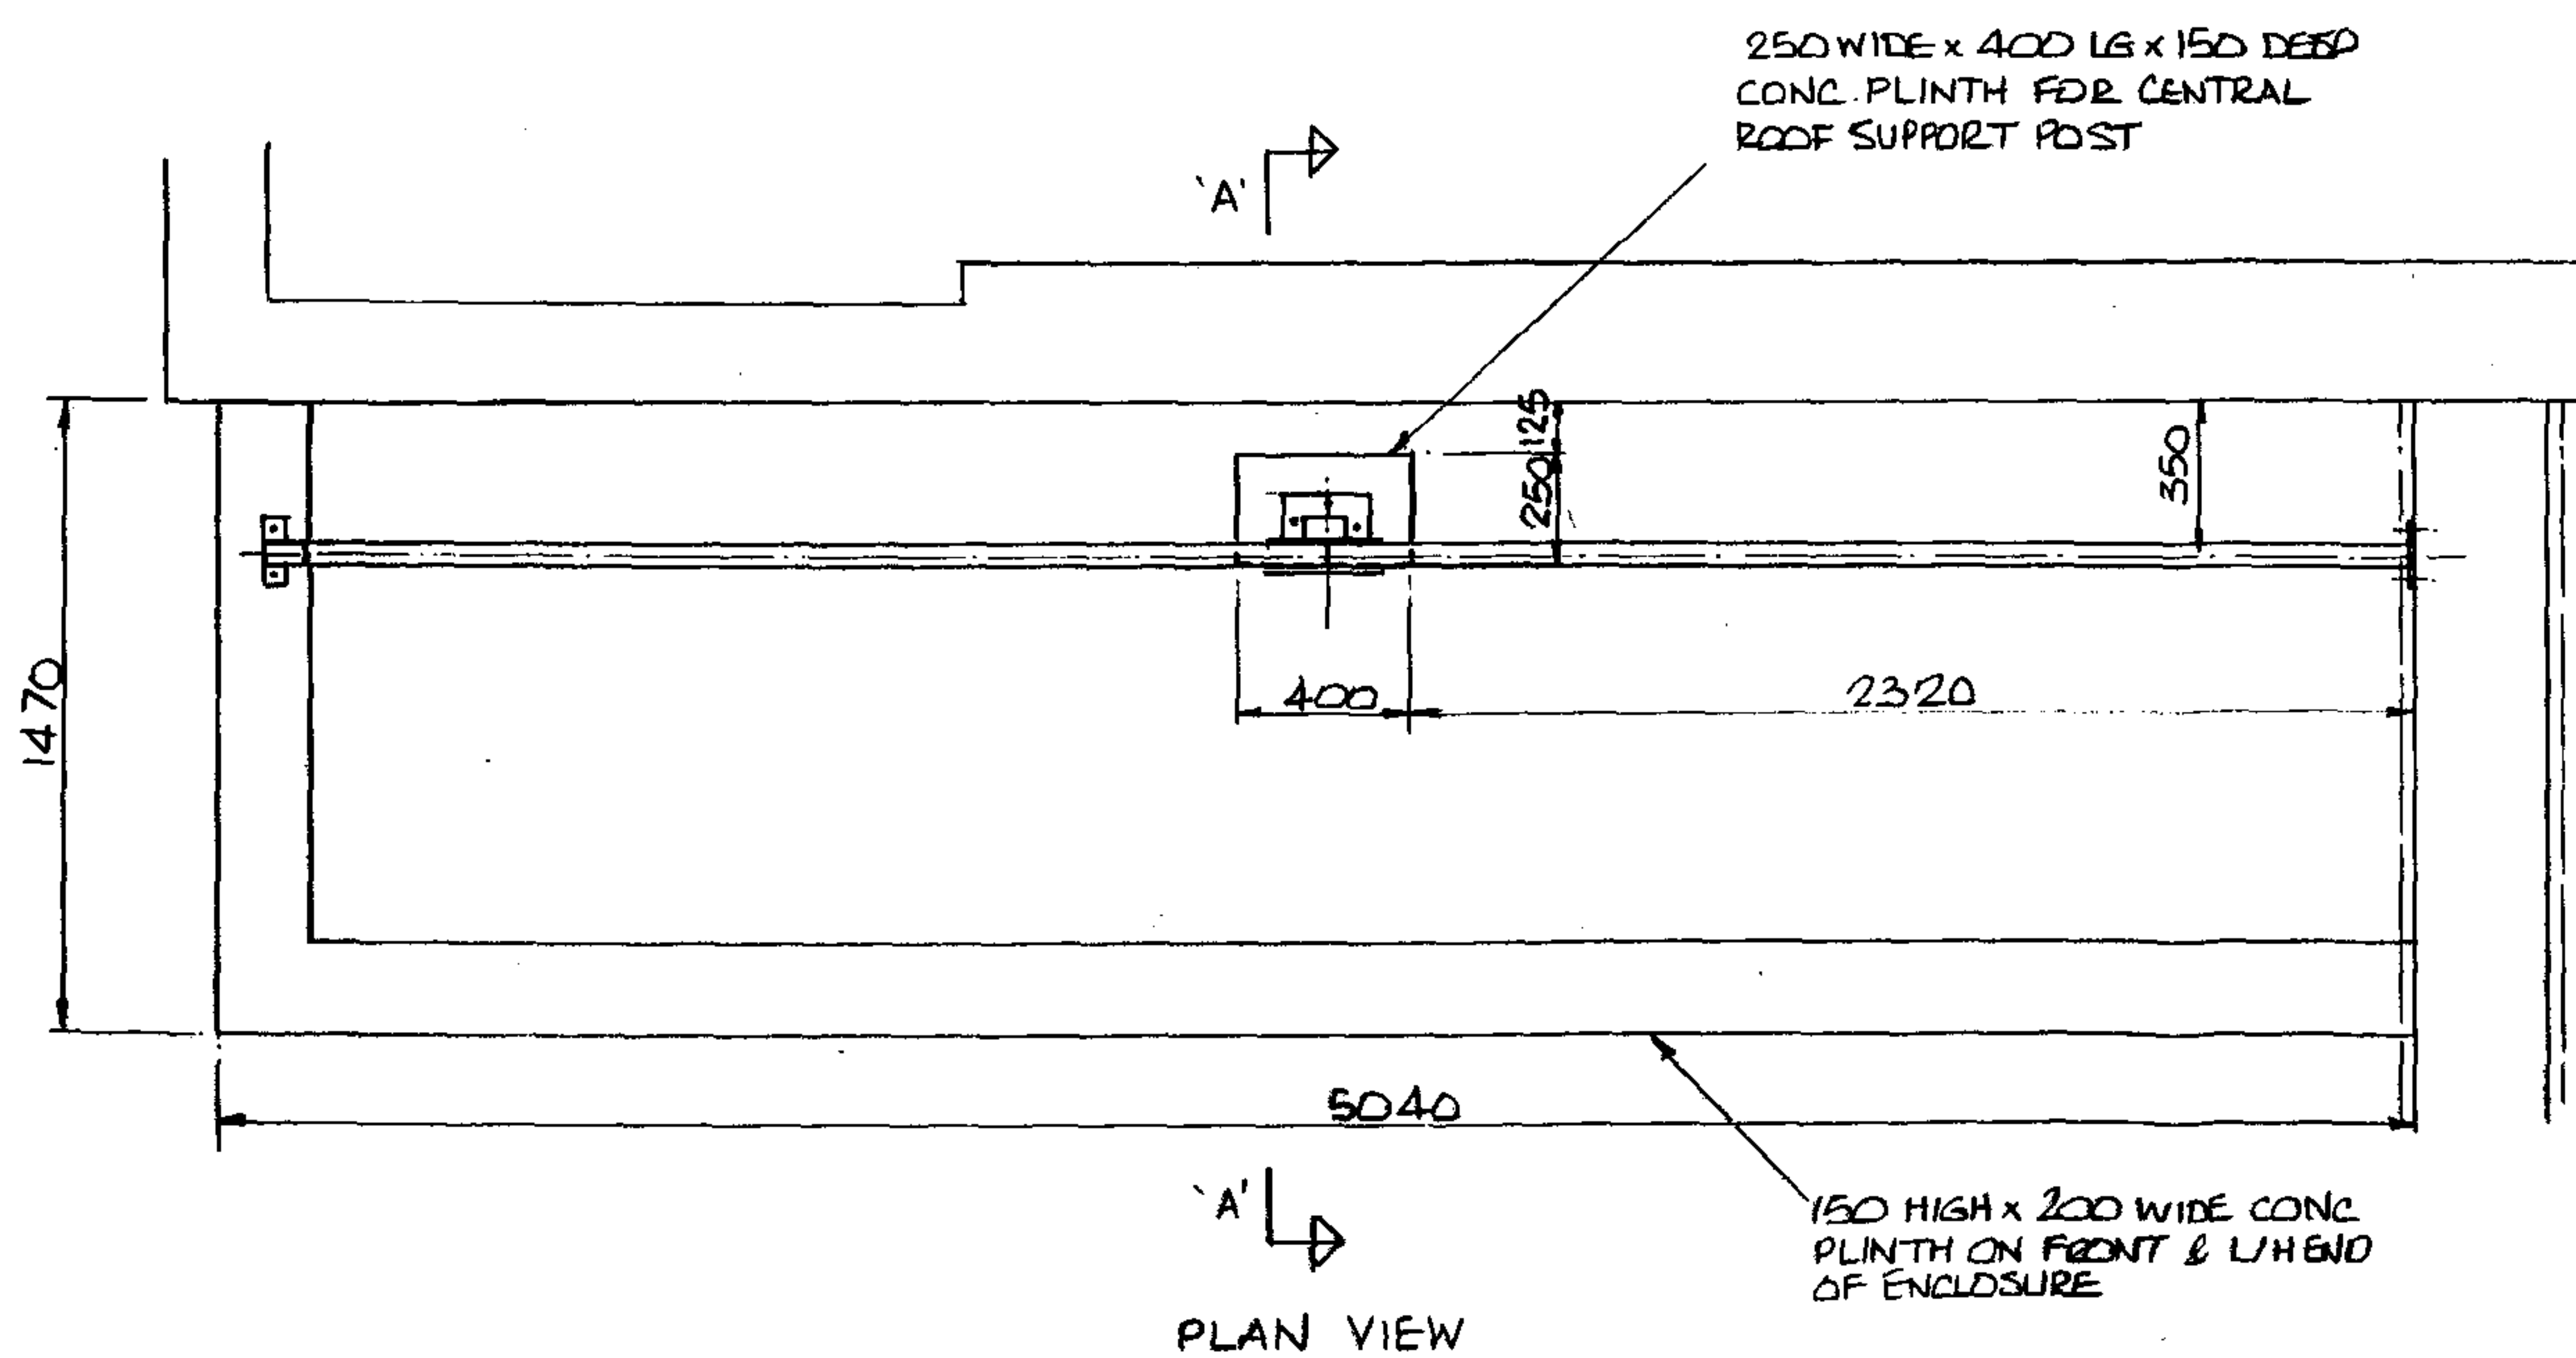

Environmental Equipment
Corporation Limited

Richmond House,
Churchfield Road,
Walton on Thames,
Surrey, KT12 2TP.

Tel: 01932 230940 Fax: 01932 230941

No.	Revision	Date
1	FIRST ISSUE	15/1/07

Client
PYE INTERNATIONAL



Project
5 RICHBELL PLACE - HOLBORN

ALL INTELLECTUAL PROPERTY RIGHTS
INCLUDING DESIGN COPYRIGHTS
ARE VESTED IN
ENVIRONMENTAL EQUIPMENT
CORPORATION LIMITED



Title
ARRANGEMENT OF 2-SIDED
SUPPORT PLINTH & ROOF SUPPORT
STEEL

UNDER NO CIRCUMSTANCES SHALL
ANY DETAILS CONTAINED HEREIN
BE RELEASED TO ANY THIRD PARTY
WITHOUT THE EXPRESS WRITTEN
AGREEMENT OF ENVIRONMENTAL
EQUIPMENT CORPORATION LTD


Date	Drawn	Checked	Scale
15/1/07	WGL		1:25 (A3)
Client Ref:	Job Ref: EC 8345		
Drawing No.	Issue		
EC 8345/02	1		

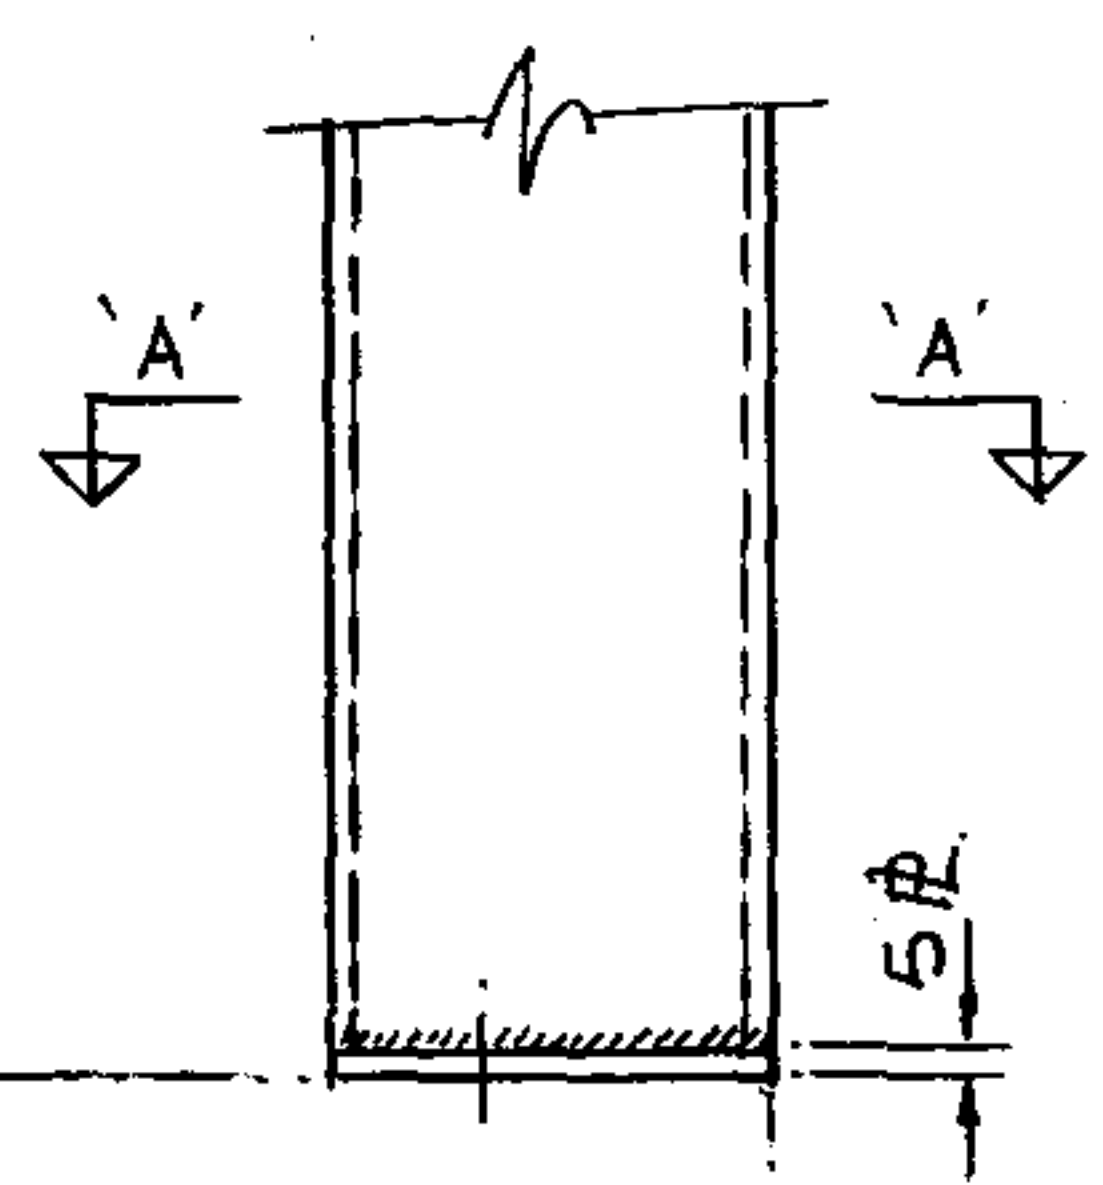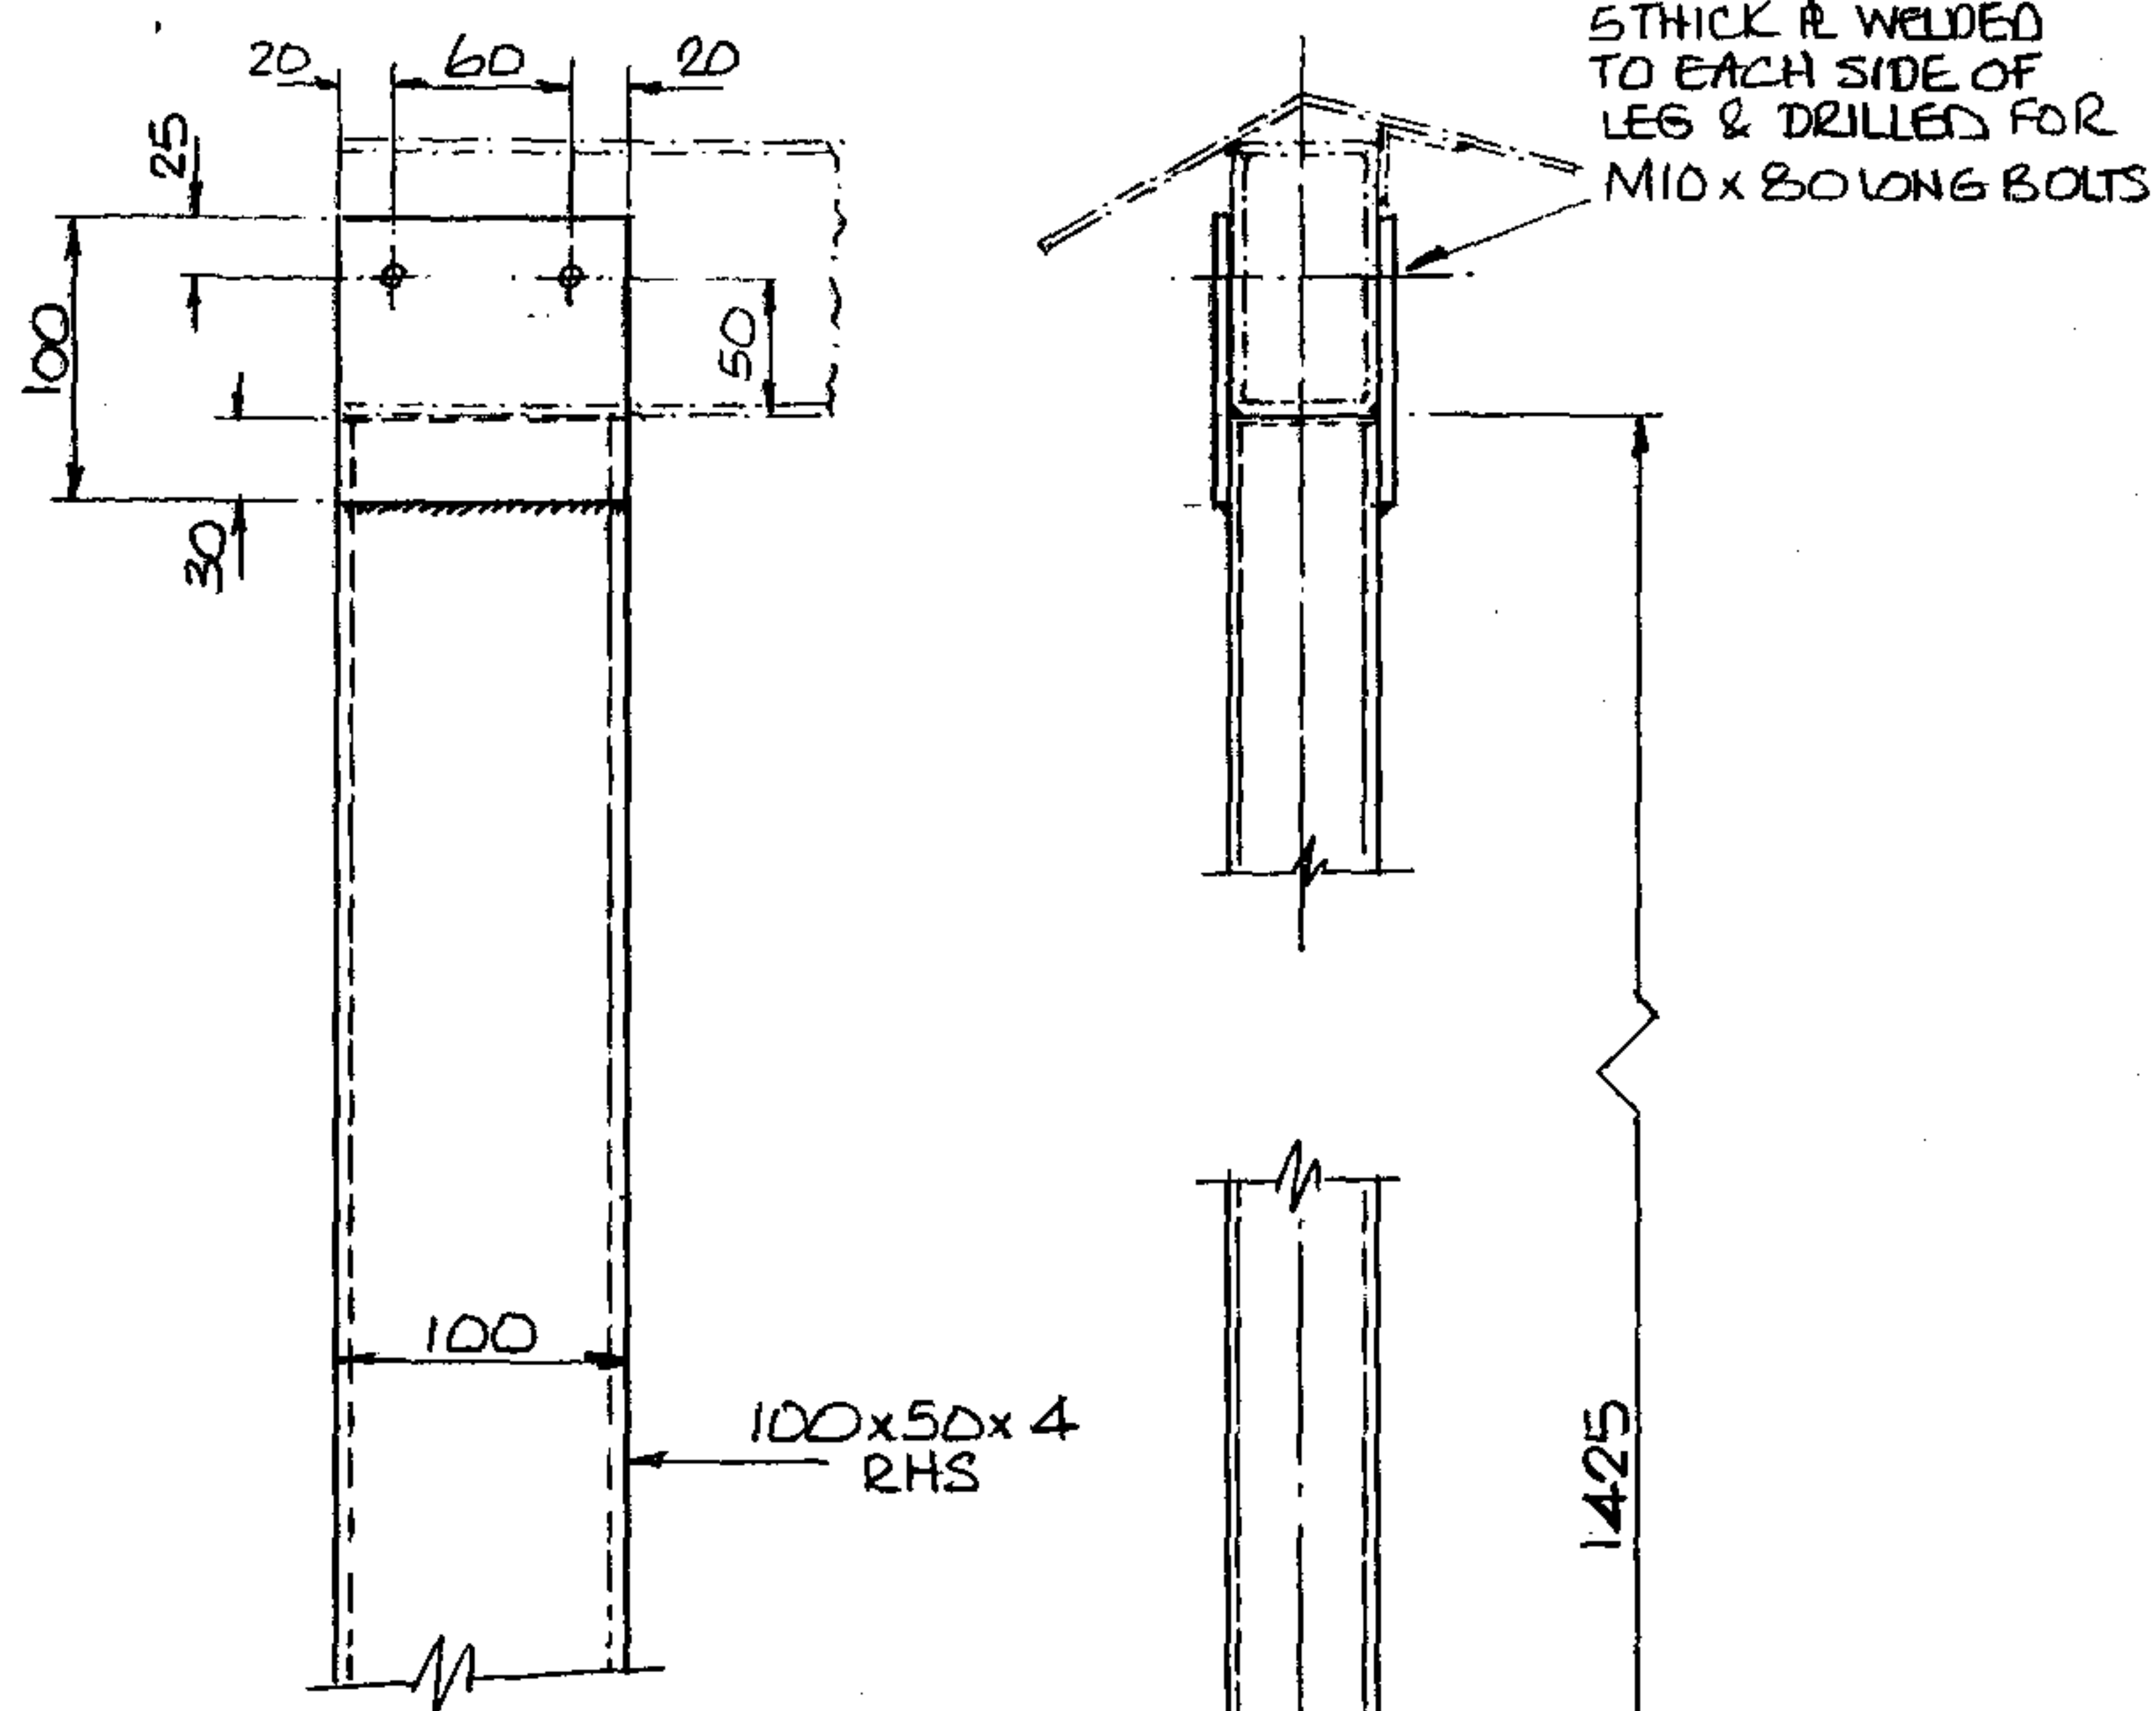

END SUPPORT LEG IN RHS - (GAM)
ONE REQUIRED

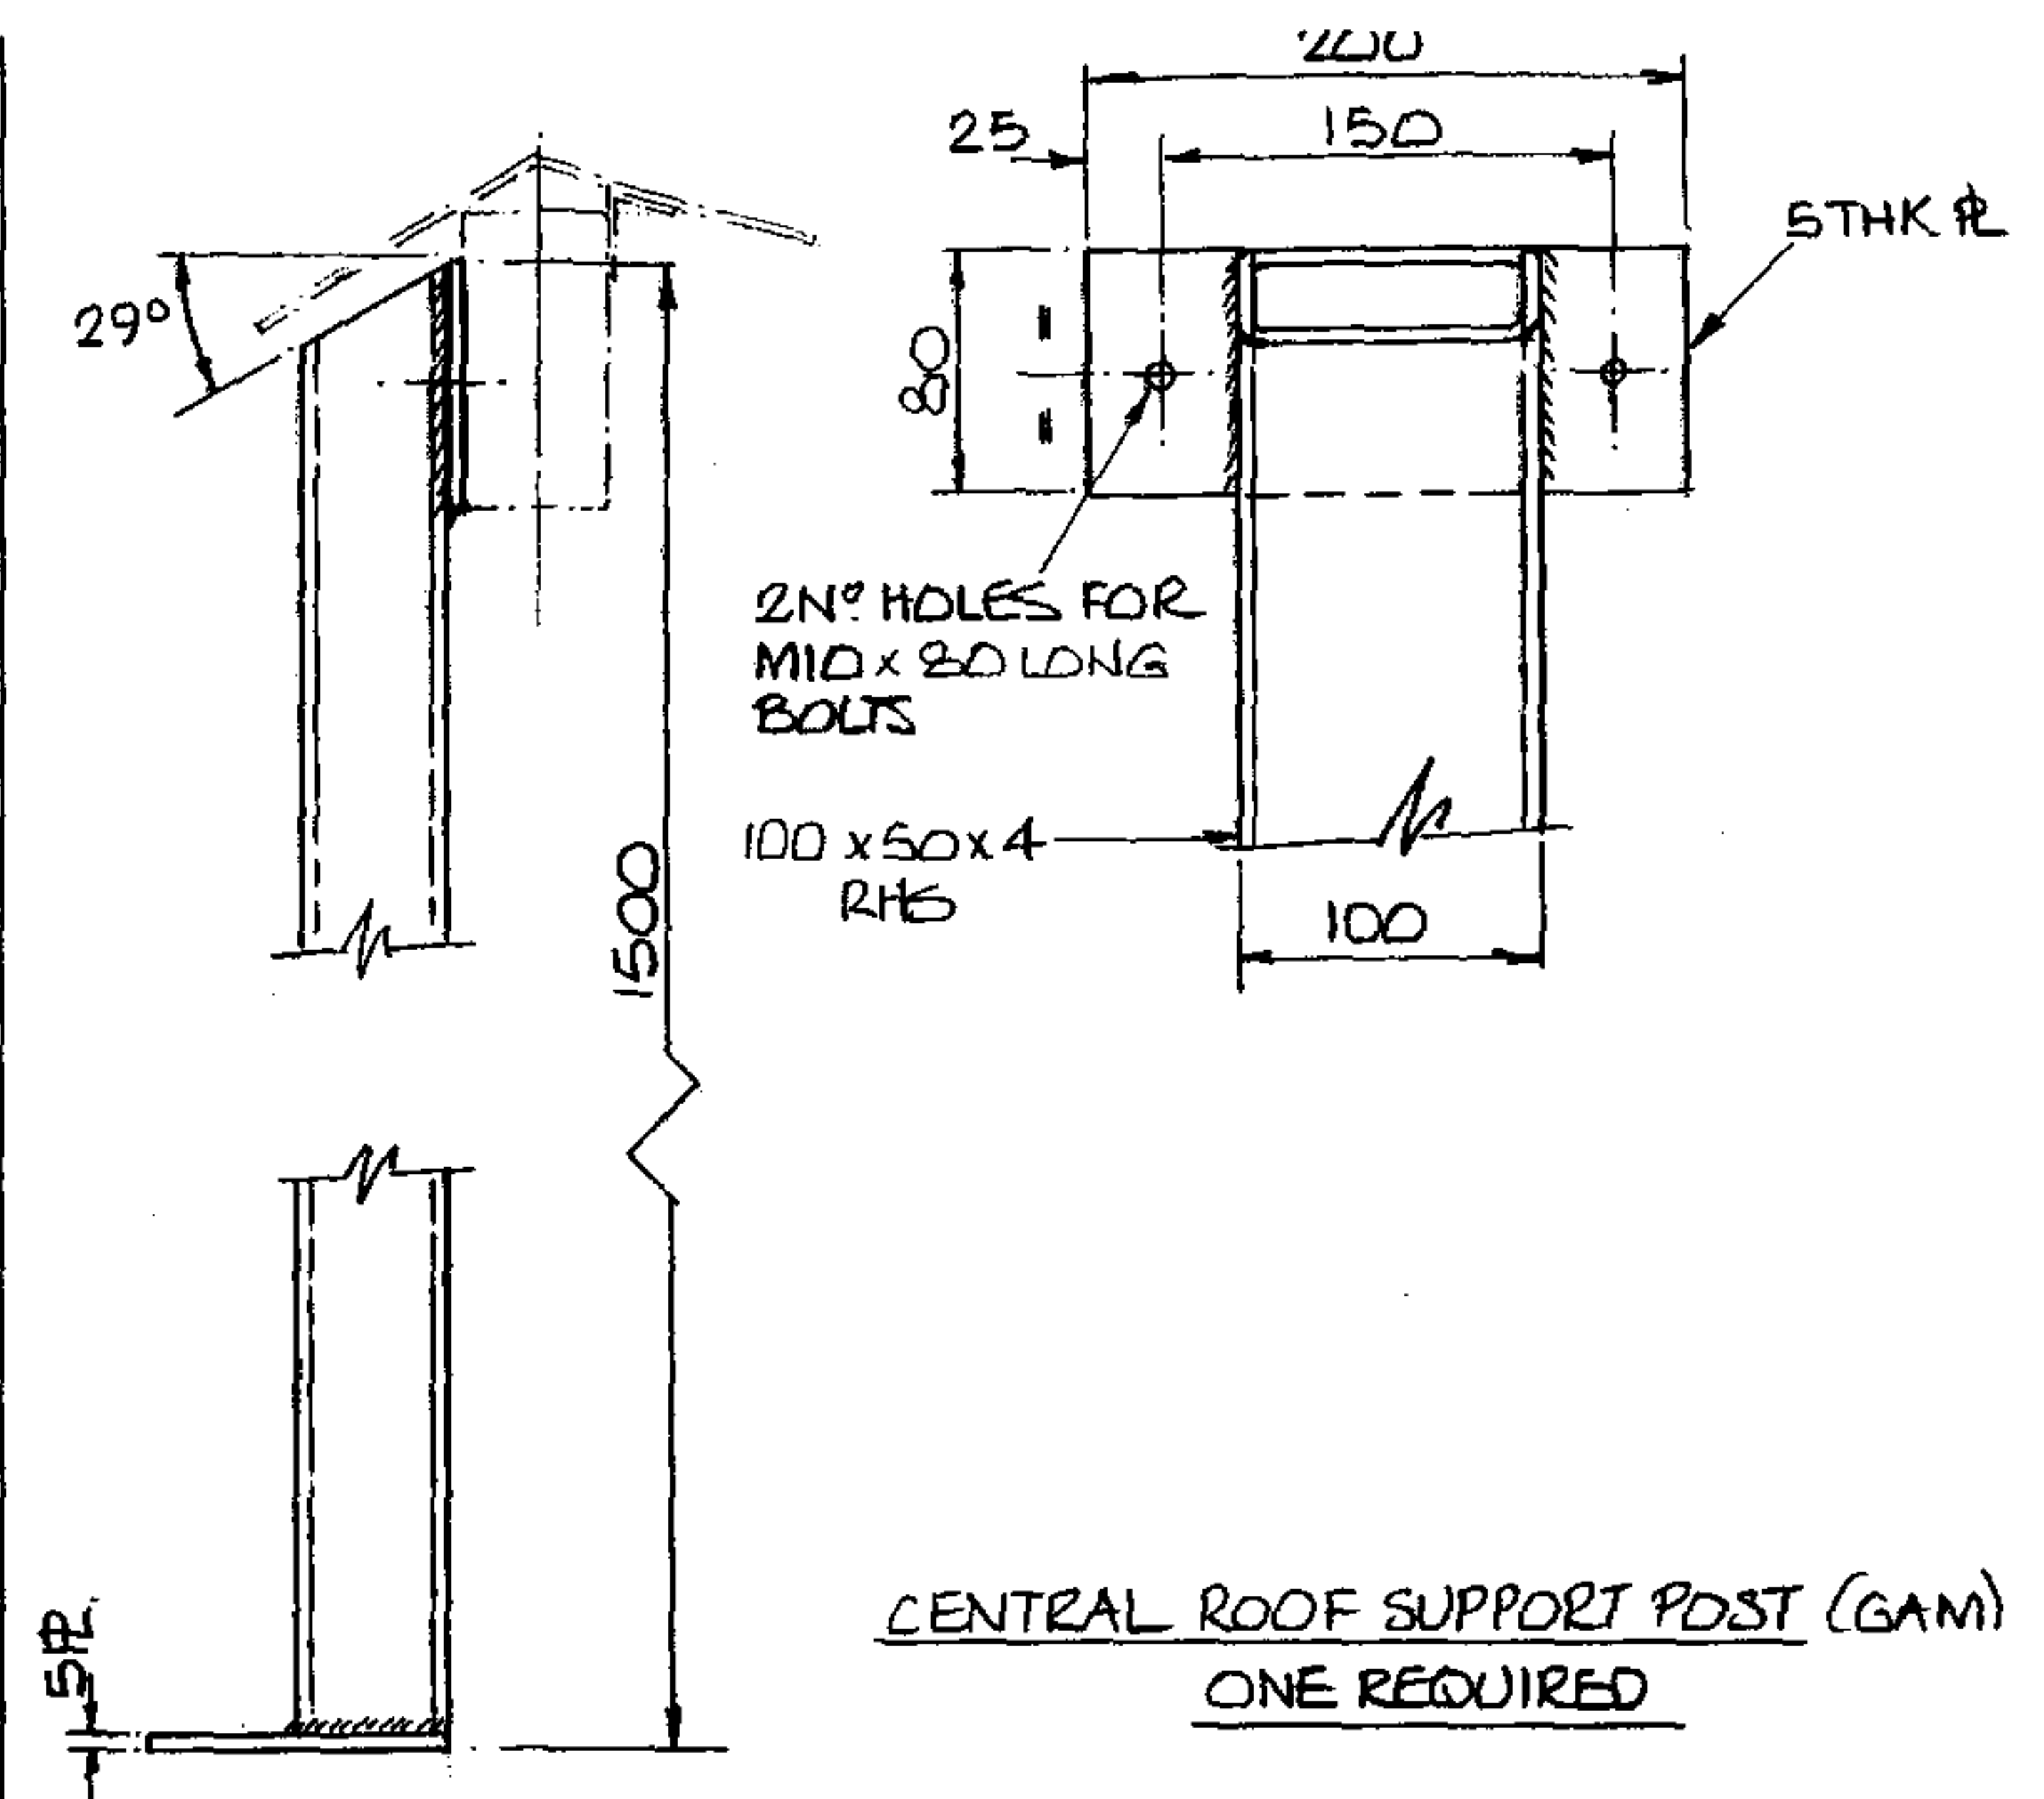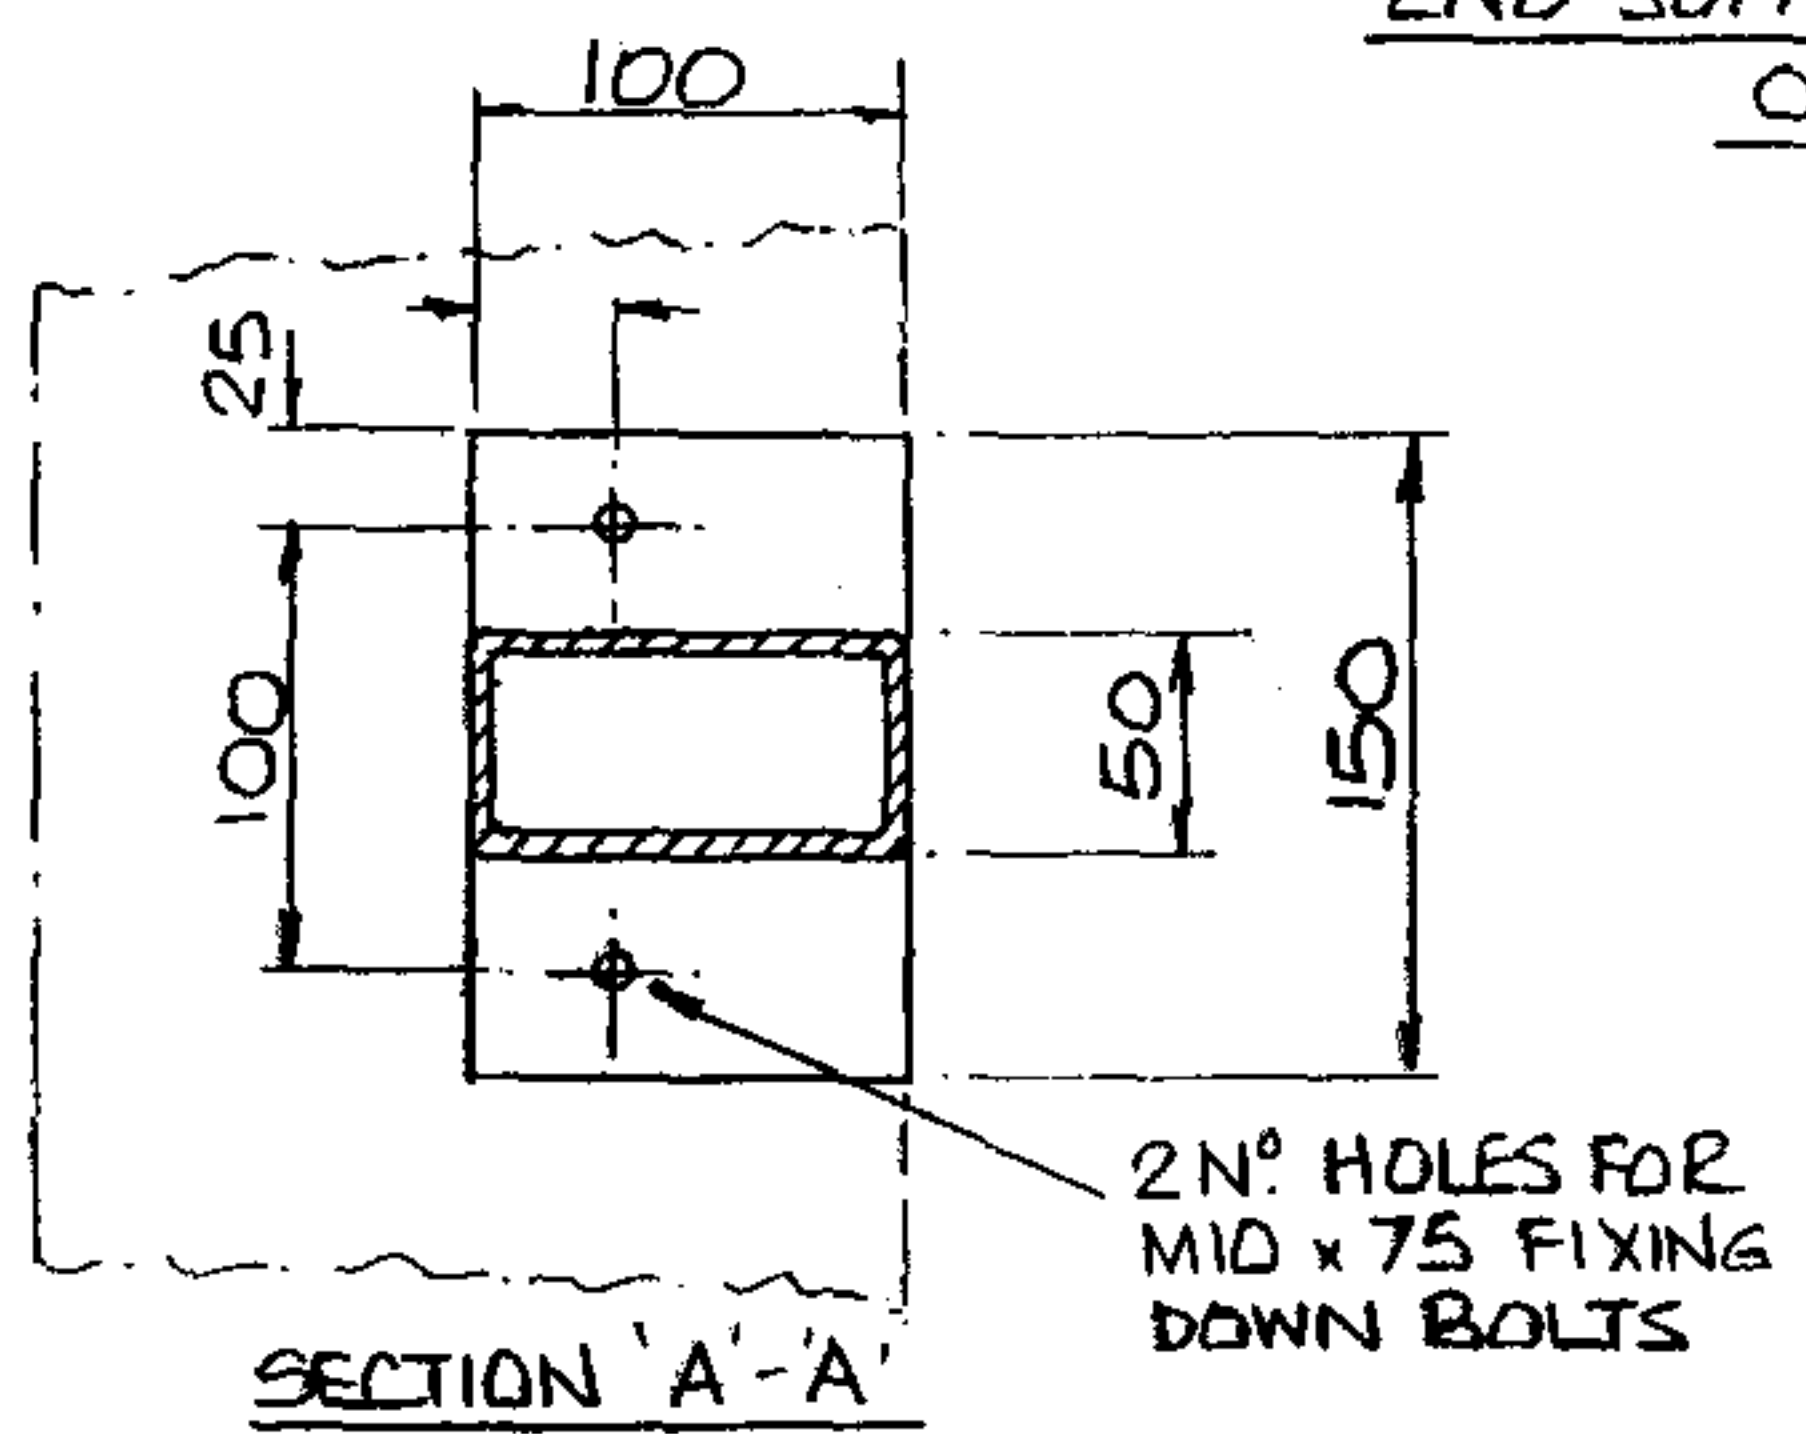

CENTRAL ROOF SUPPORT POST (GAM)
ONE REQUIRED

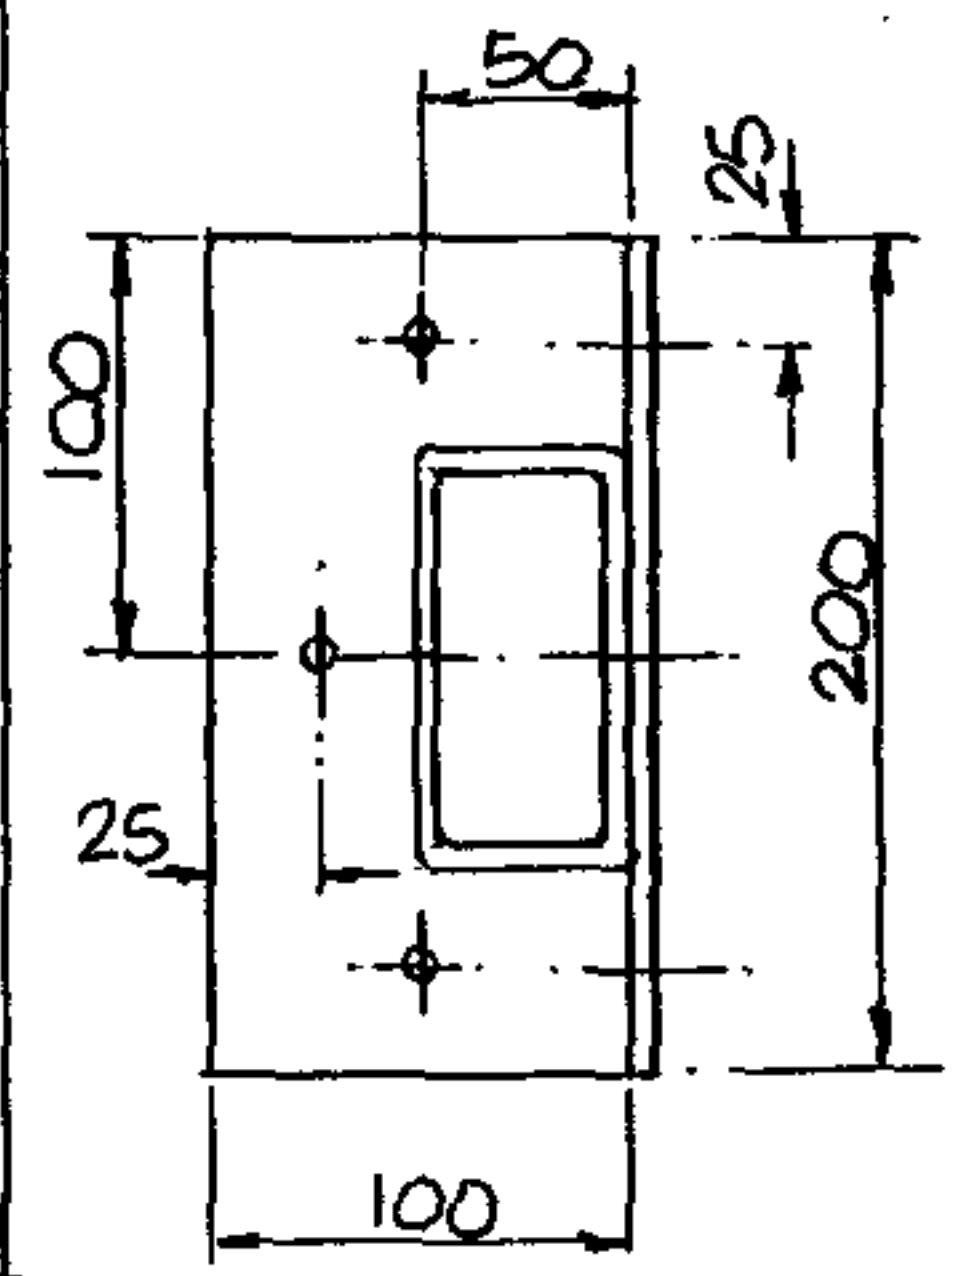

ALL INTELLECTUAL PROPERTY RIGHTS INCLUDING DESIGN COPYRIGHTS ARE VESTED IN ENVIRONMENTAL EQUIPMENT CORPORATION LIMITED

UNDER NO CIRCUMSTANCES SHALL ANY DETAILS CONTAINED HEREIN BE RELEASED TO ANY THIRD PARTY WITHOUT THE EXPRESS WRITTEN AGREEMENT OF ENVIRONMENTAL EQUIPMENT CORPORATION LTD

1	FIRST ISSUE	16/1/07
No.	Revision	Date

Client
PYE INTERNATIONAL






Environmental Equipment Corporation Limited

Richmond House,
Churchfield Road,
Walton on Thames,
Surrey, KT12 2TP.
Tel: 01932 230940 Fax: 01932 230941

Project
5 RICHBELL PLACE - HOLBORN

Title
DETAILS OF ROOF STEEL SUPPORT LEGS

Date	Drawn	Checked	Scale
16/1/07	WGL		1:5/A31
Client Ref:		Job Ref: EC8345	
Drawing No. EC8345/03			Issue 1

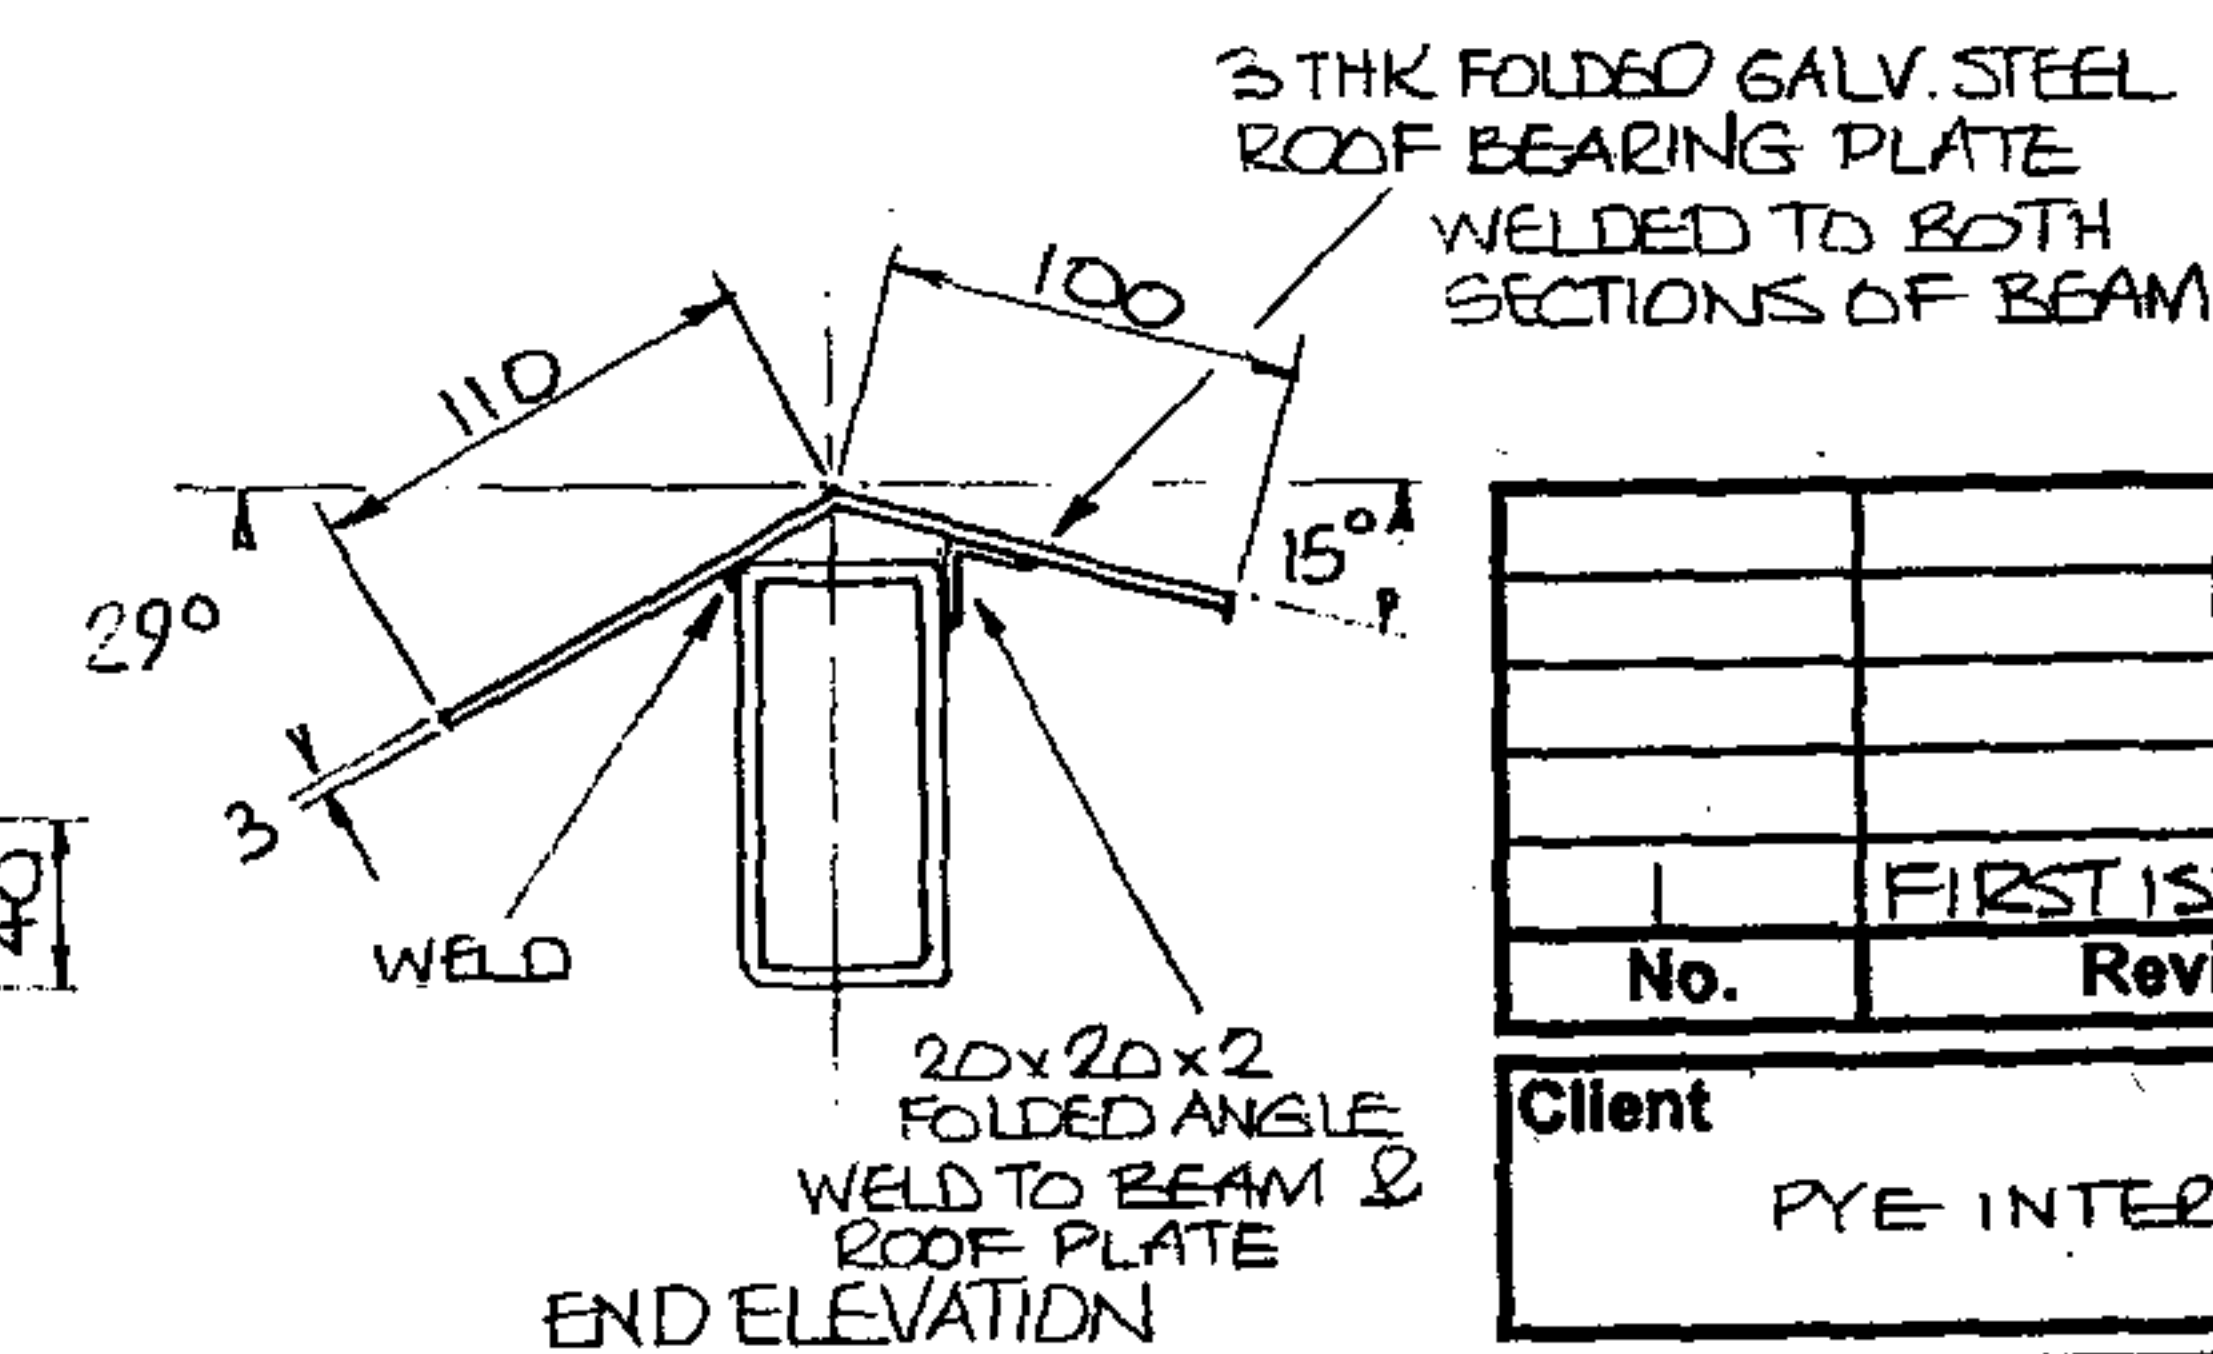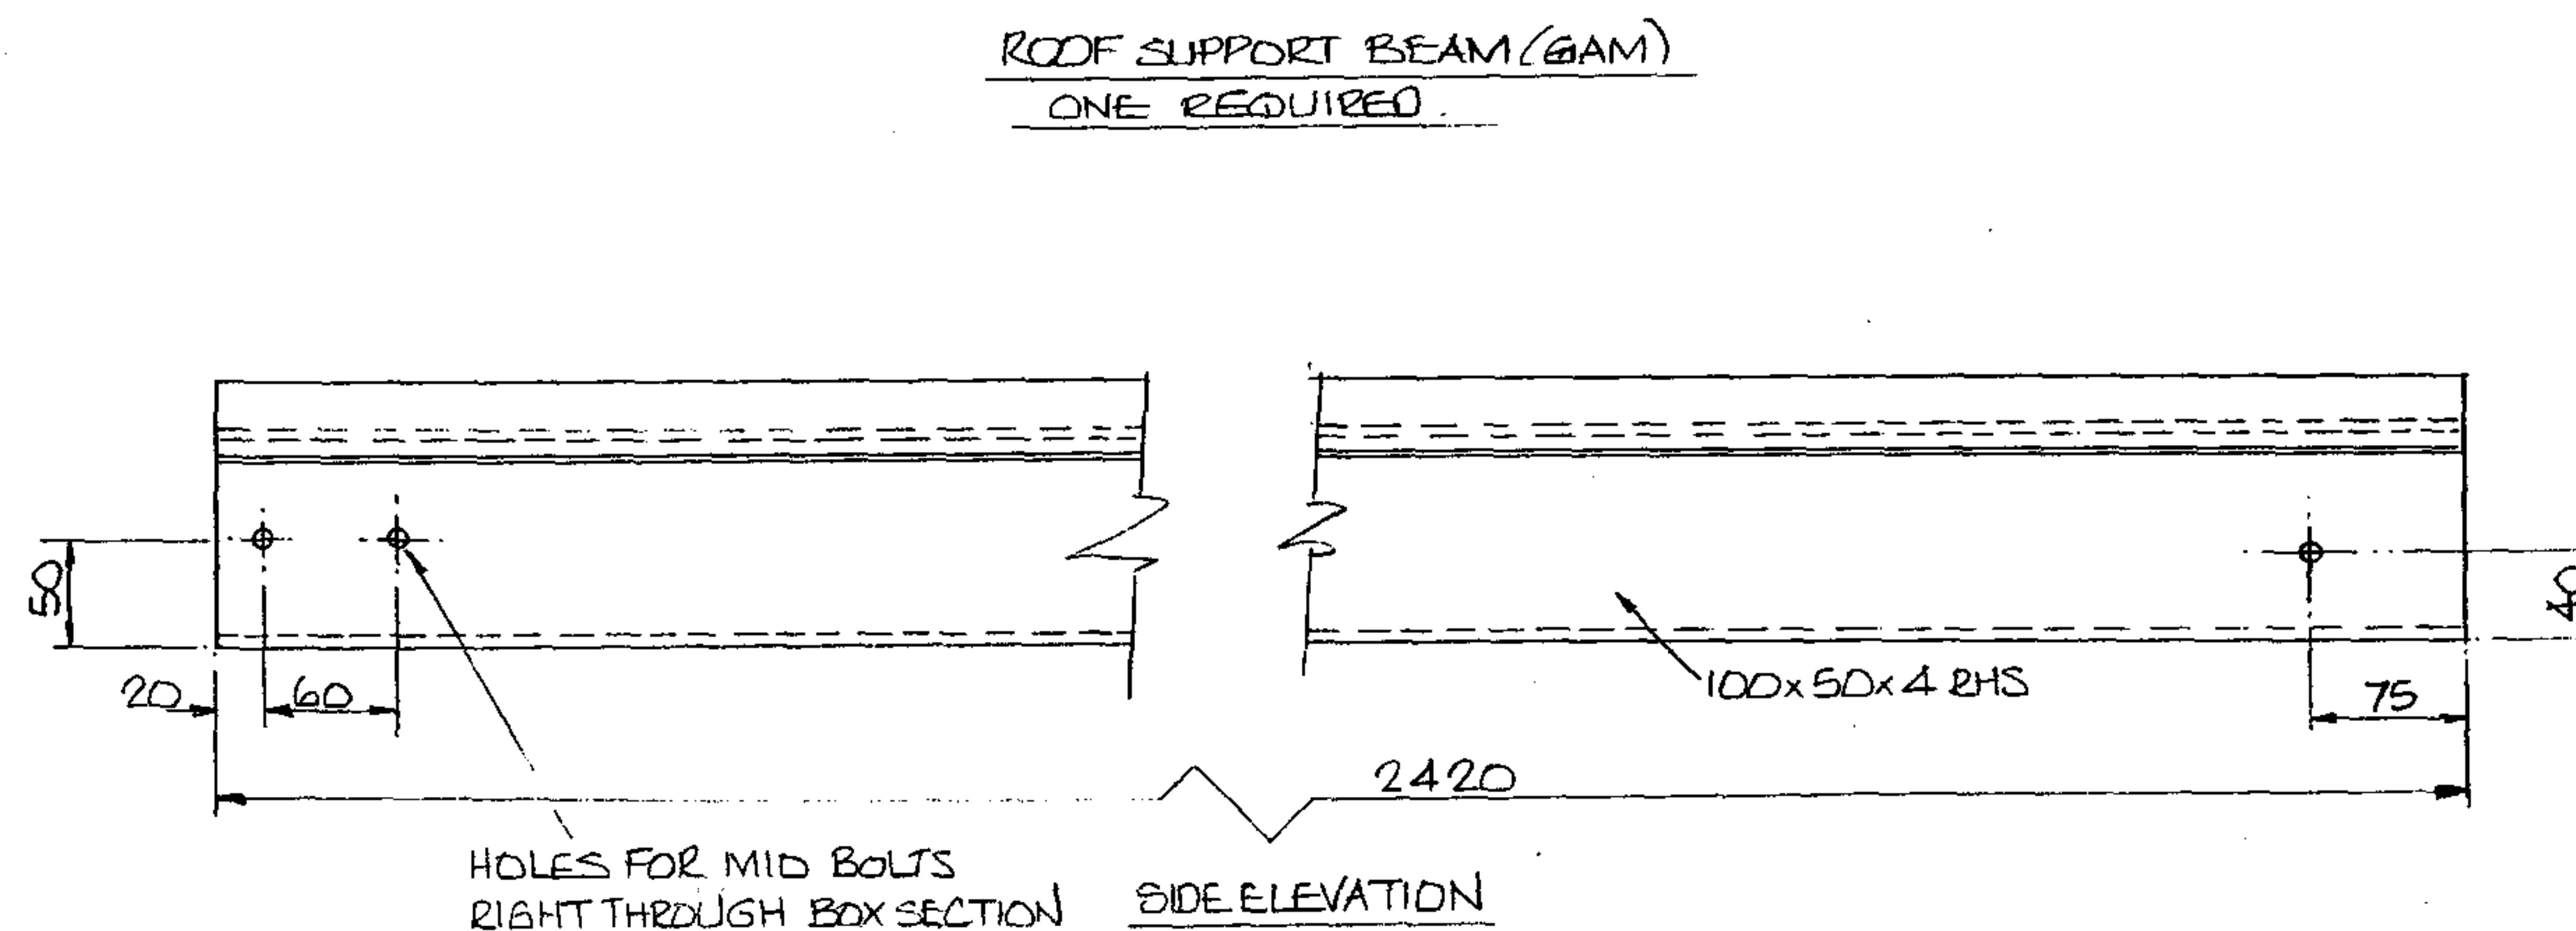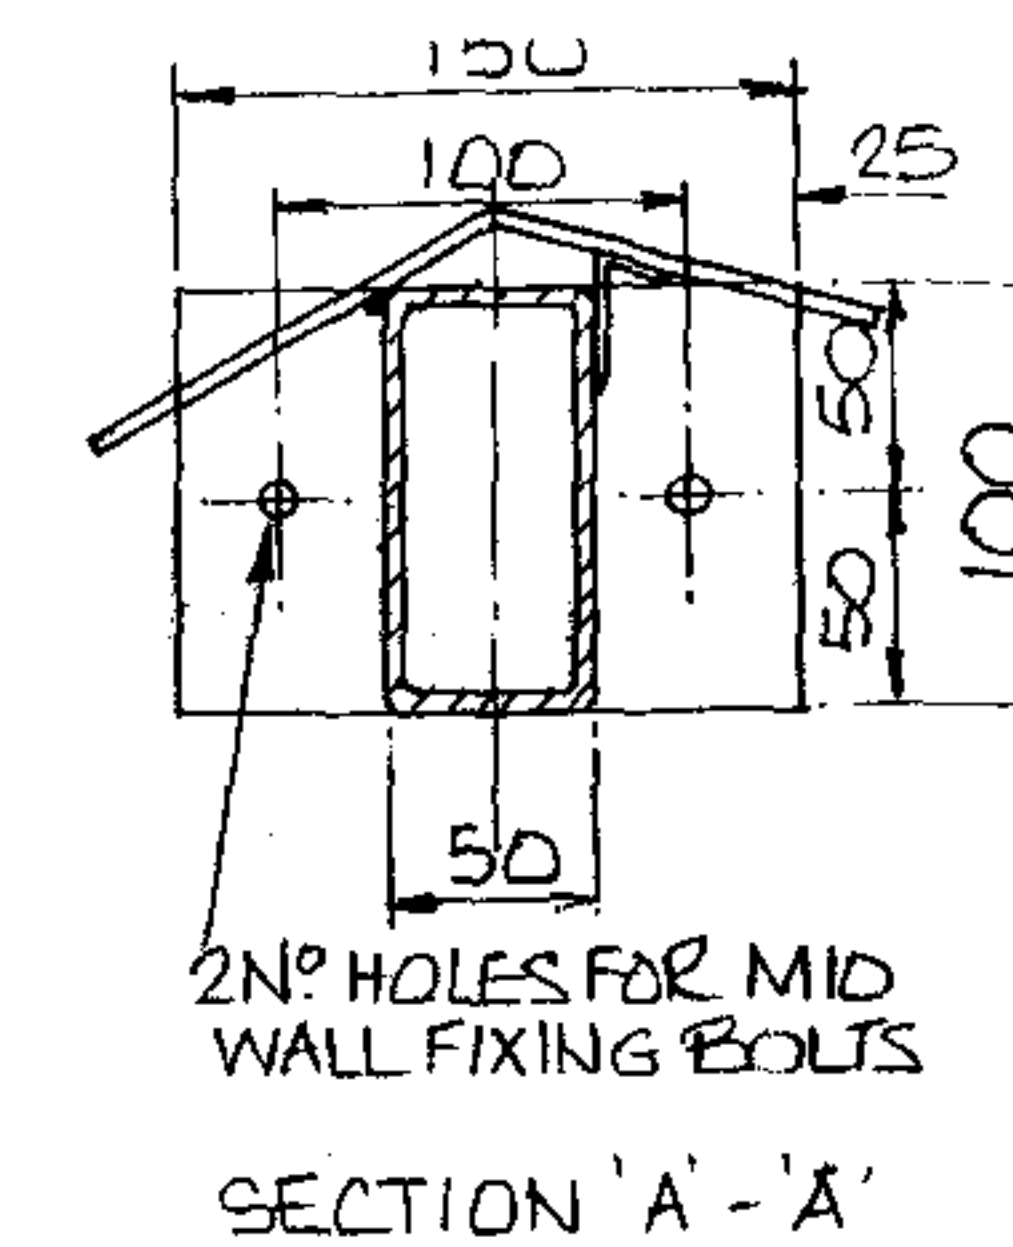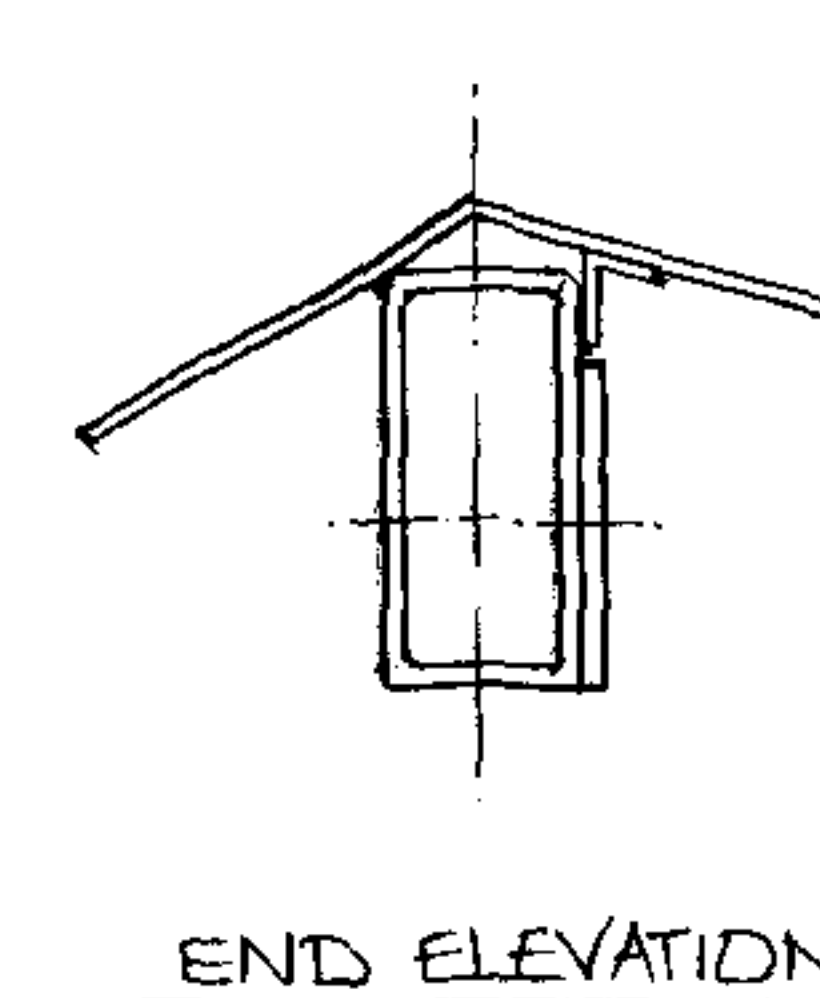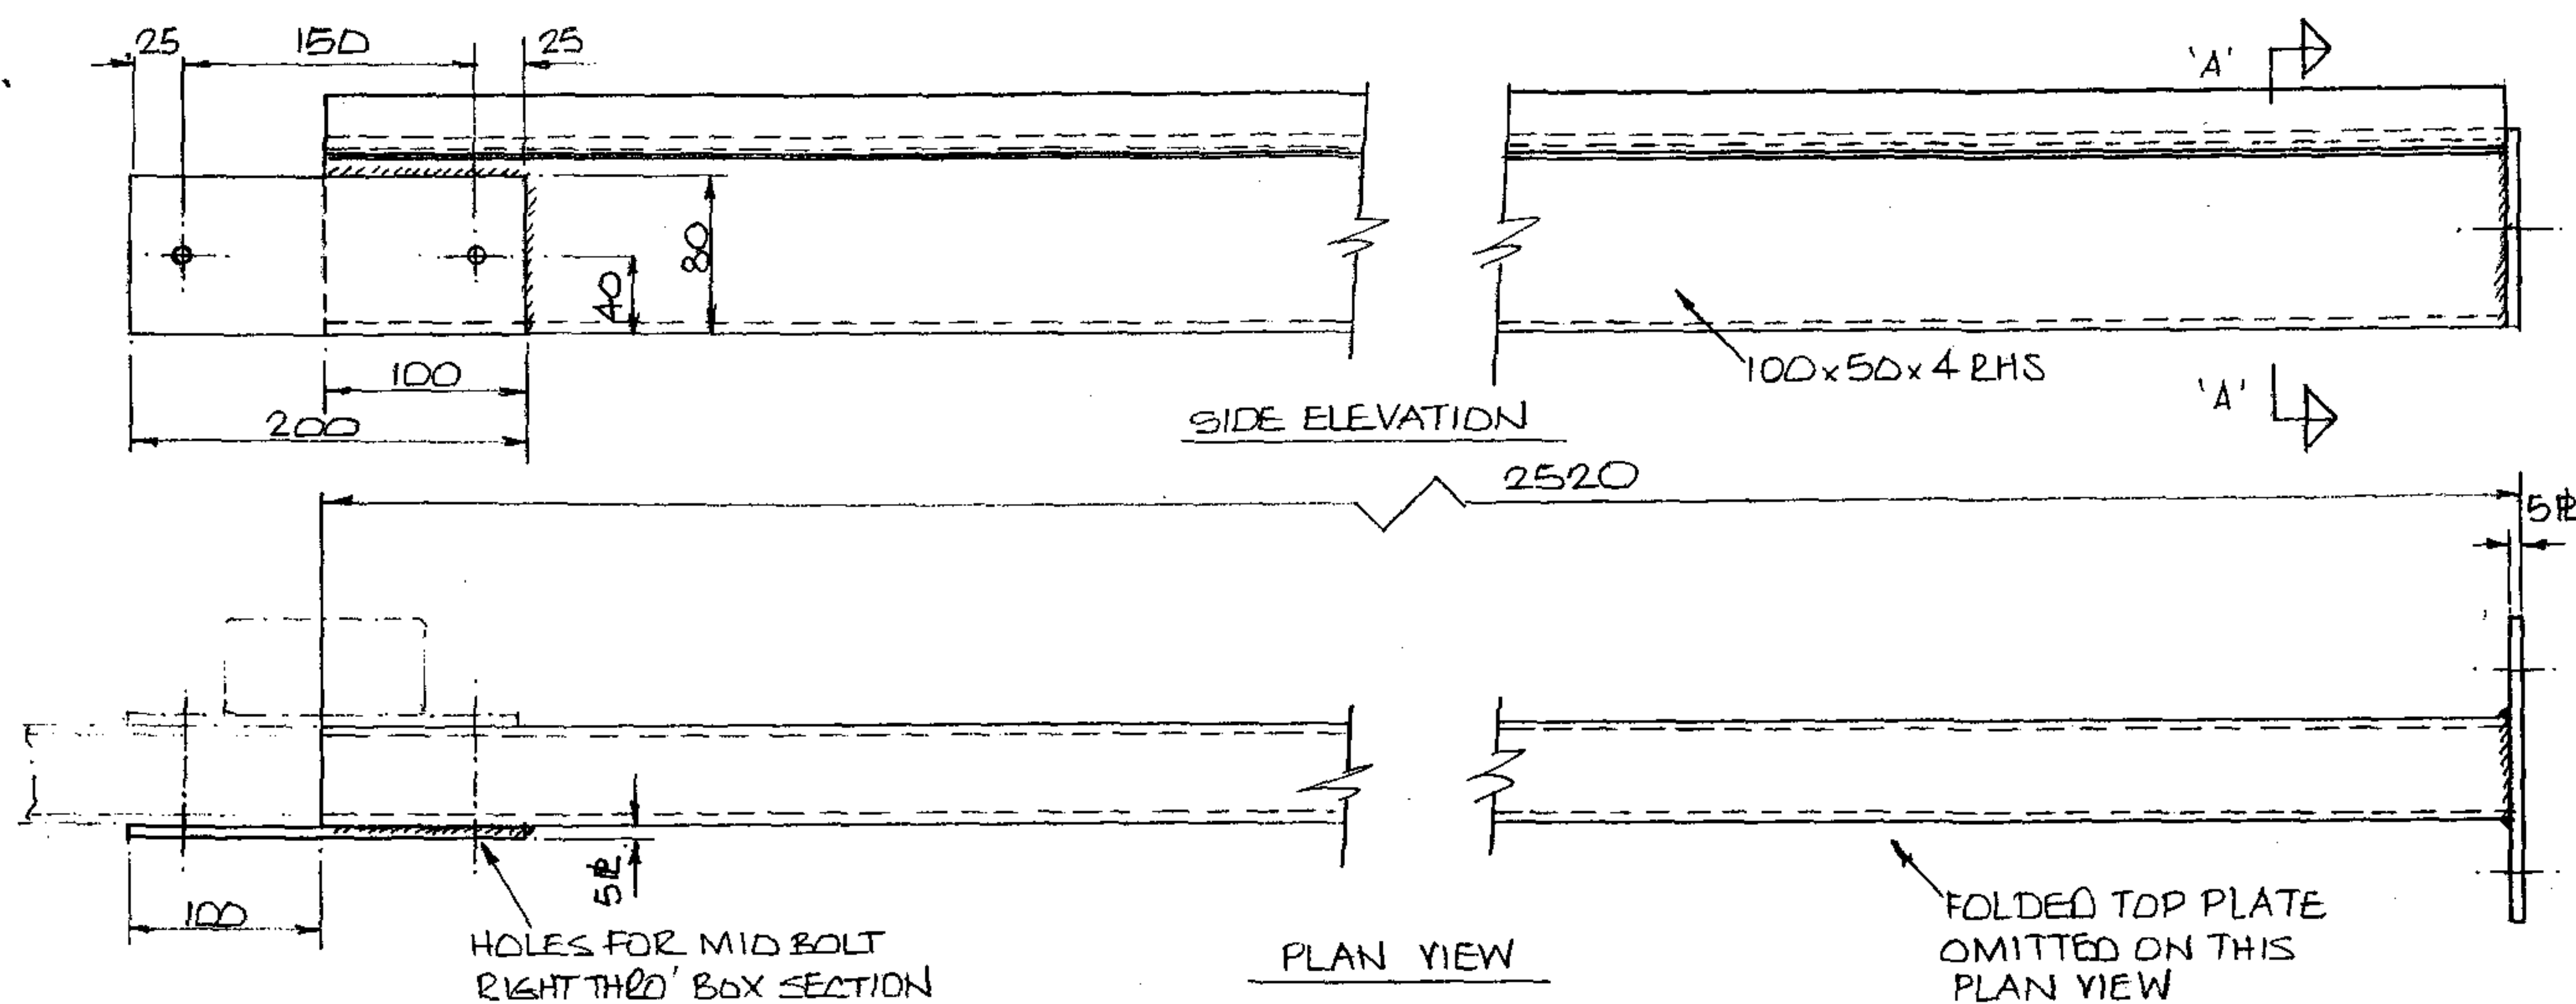

No.	Revision	Date
1	FIRST ISSUE	16/1/07

Client
PYE INTERNATIONAL

Environmental Equipment
Corporation Limited

Richmond House,
Churchfield Road,
Walton on Thames,
Surrey, KT12 2TP.
Tel: 01932 230940 Fax: 01932 230941

Project
5 RICHBELL PLACE - HOLBORN

ALL INTELLECTUAL PROPERTY RIGHTS
INCLUDING DESIGN COPYRIGHTS
ARE VESTED IN
ENVIRONMENTAL EQUIPMENT
CORPORATION LIMITED





Title
DETAILS OF ROOF SUPPORT
BEAMS

UNDER NO CIRCUMSTANCES SHALL
ANY DETAILS CONTAINED HEREIN
BE RELEASED TO ANY THIRD PARTY

Date	Drawn	Checked	Scale
16/1/07	WGL		1:5/A3

WITHOUT THE EXPRESS WRITTEN
AGREEMENT OF ENVIRONMENTAL
EQUIPMENT CORPORATION LTD

Drawing No.	Issue
EC8345/04	1

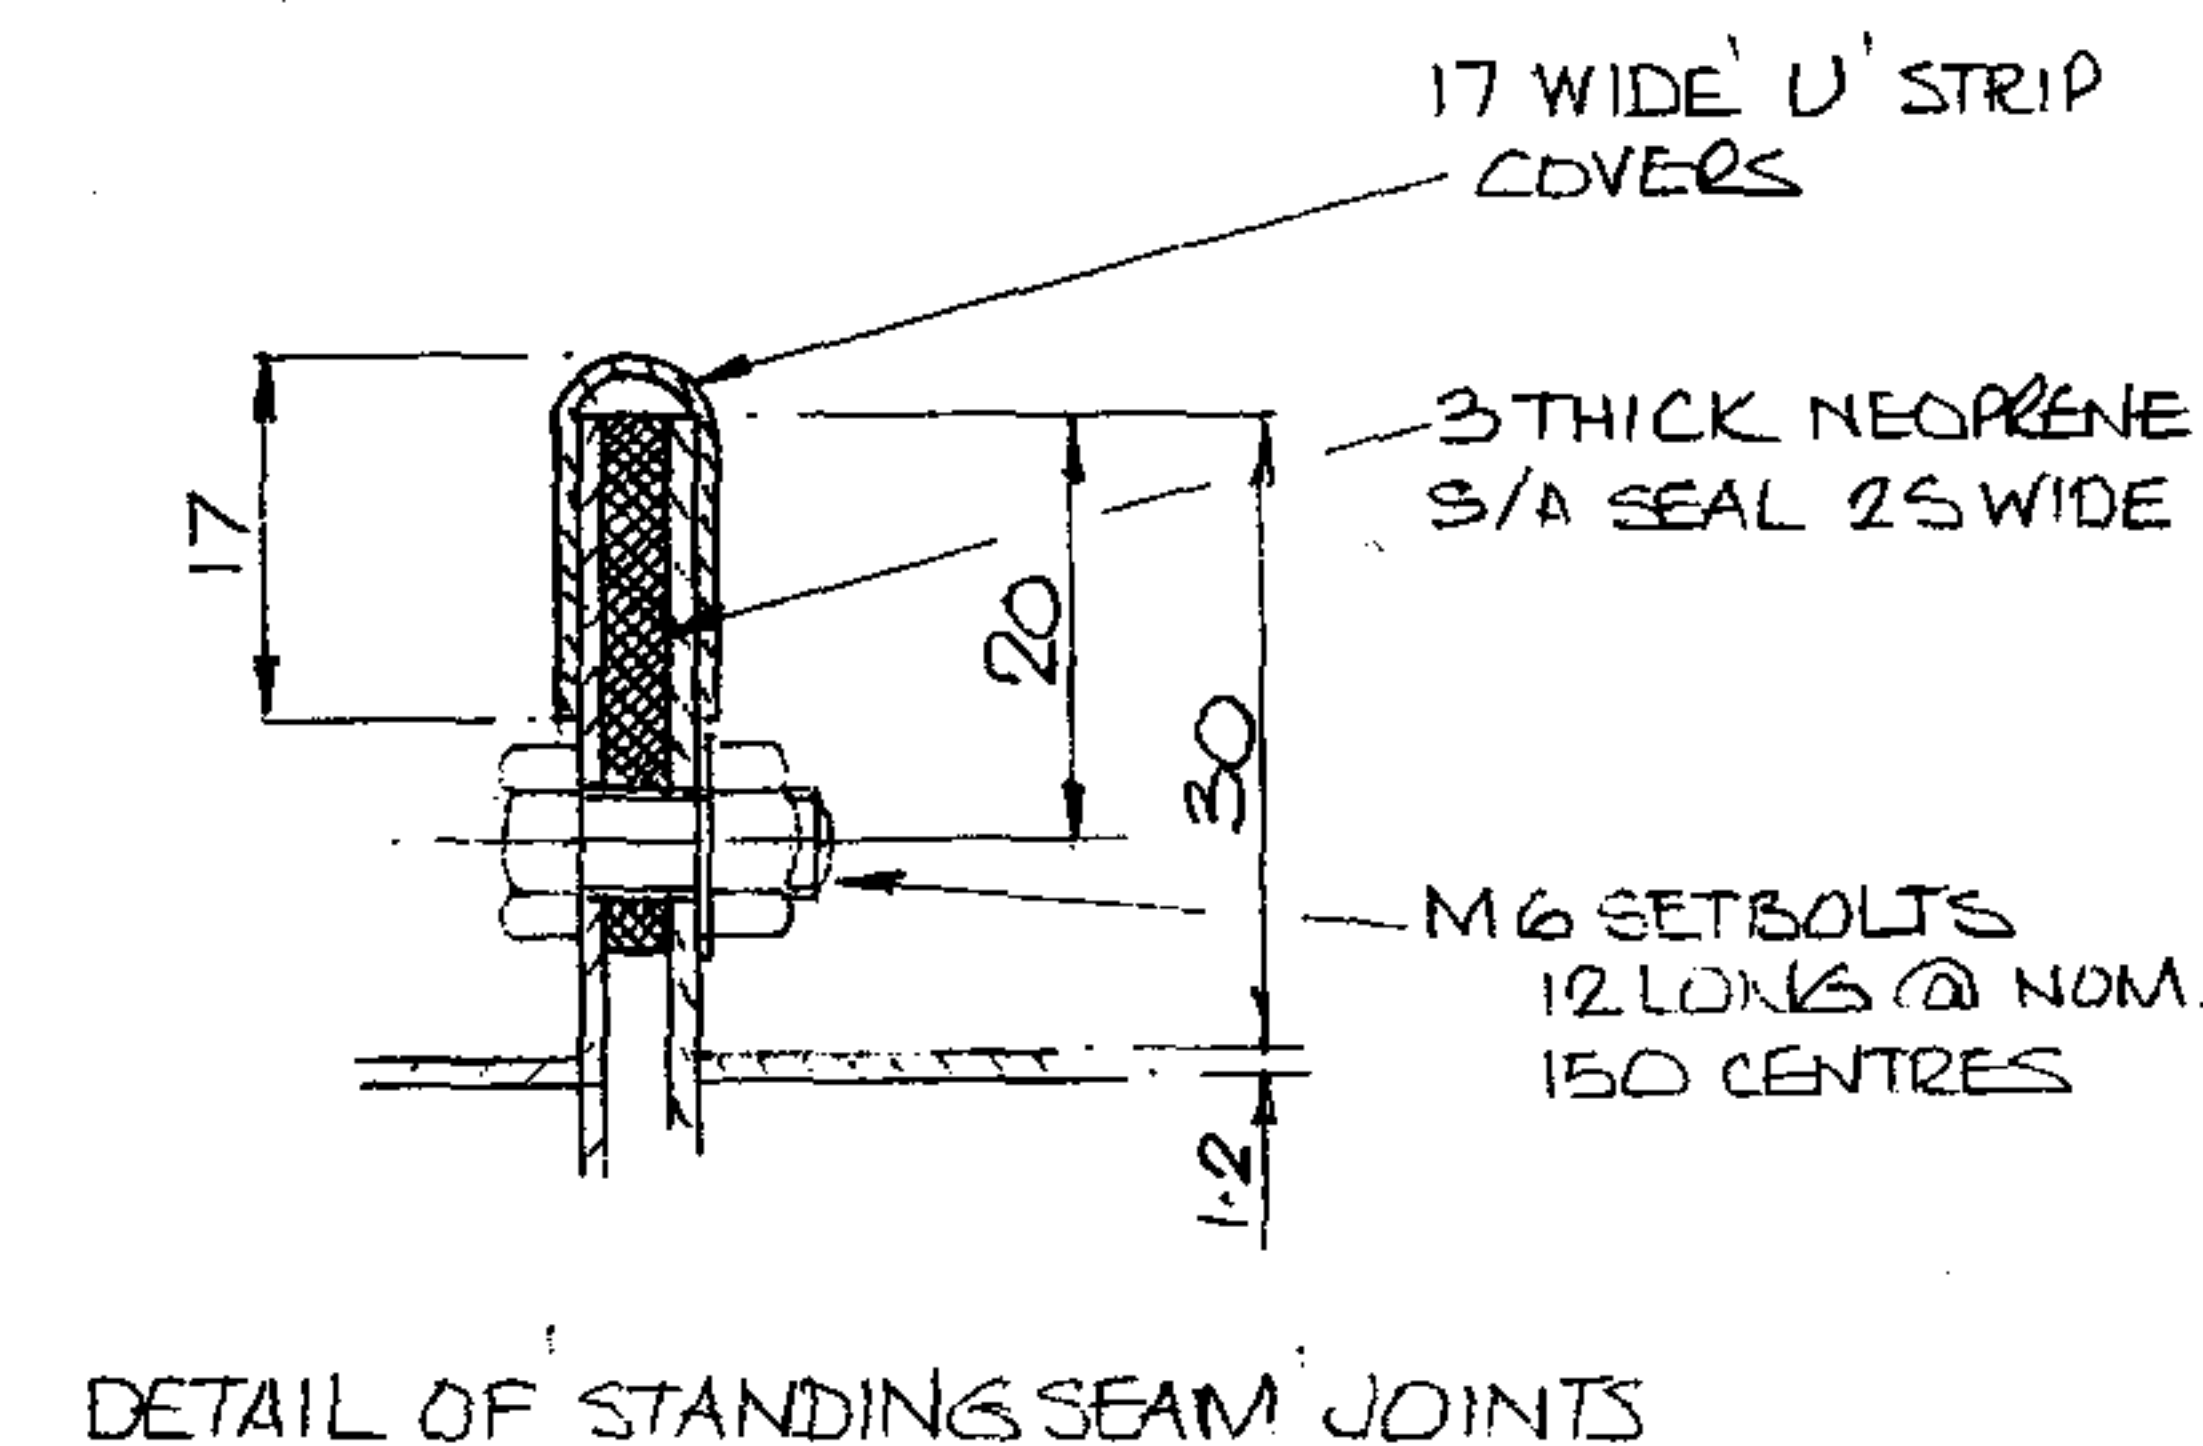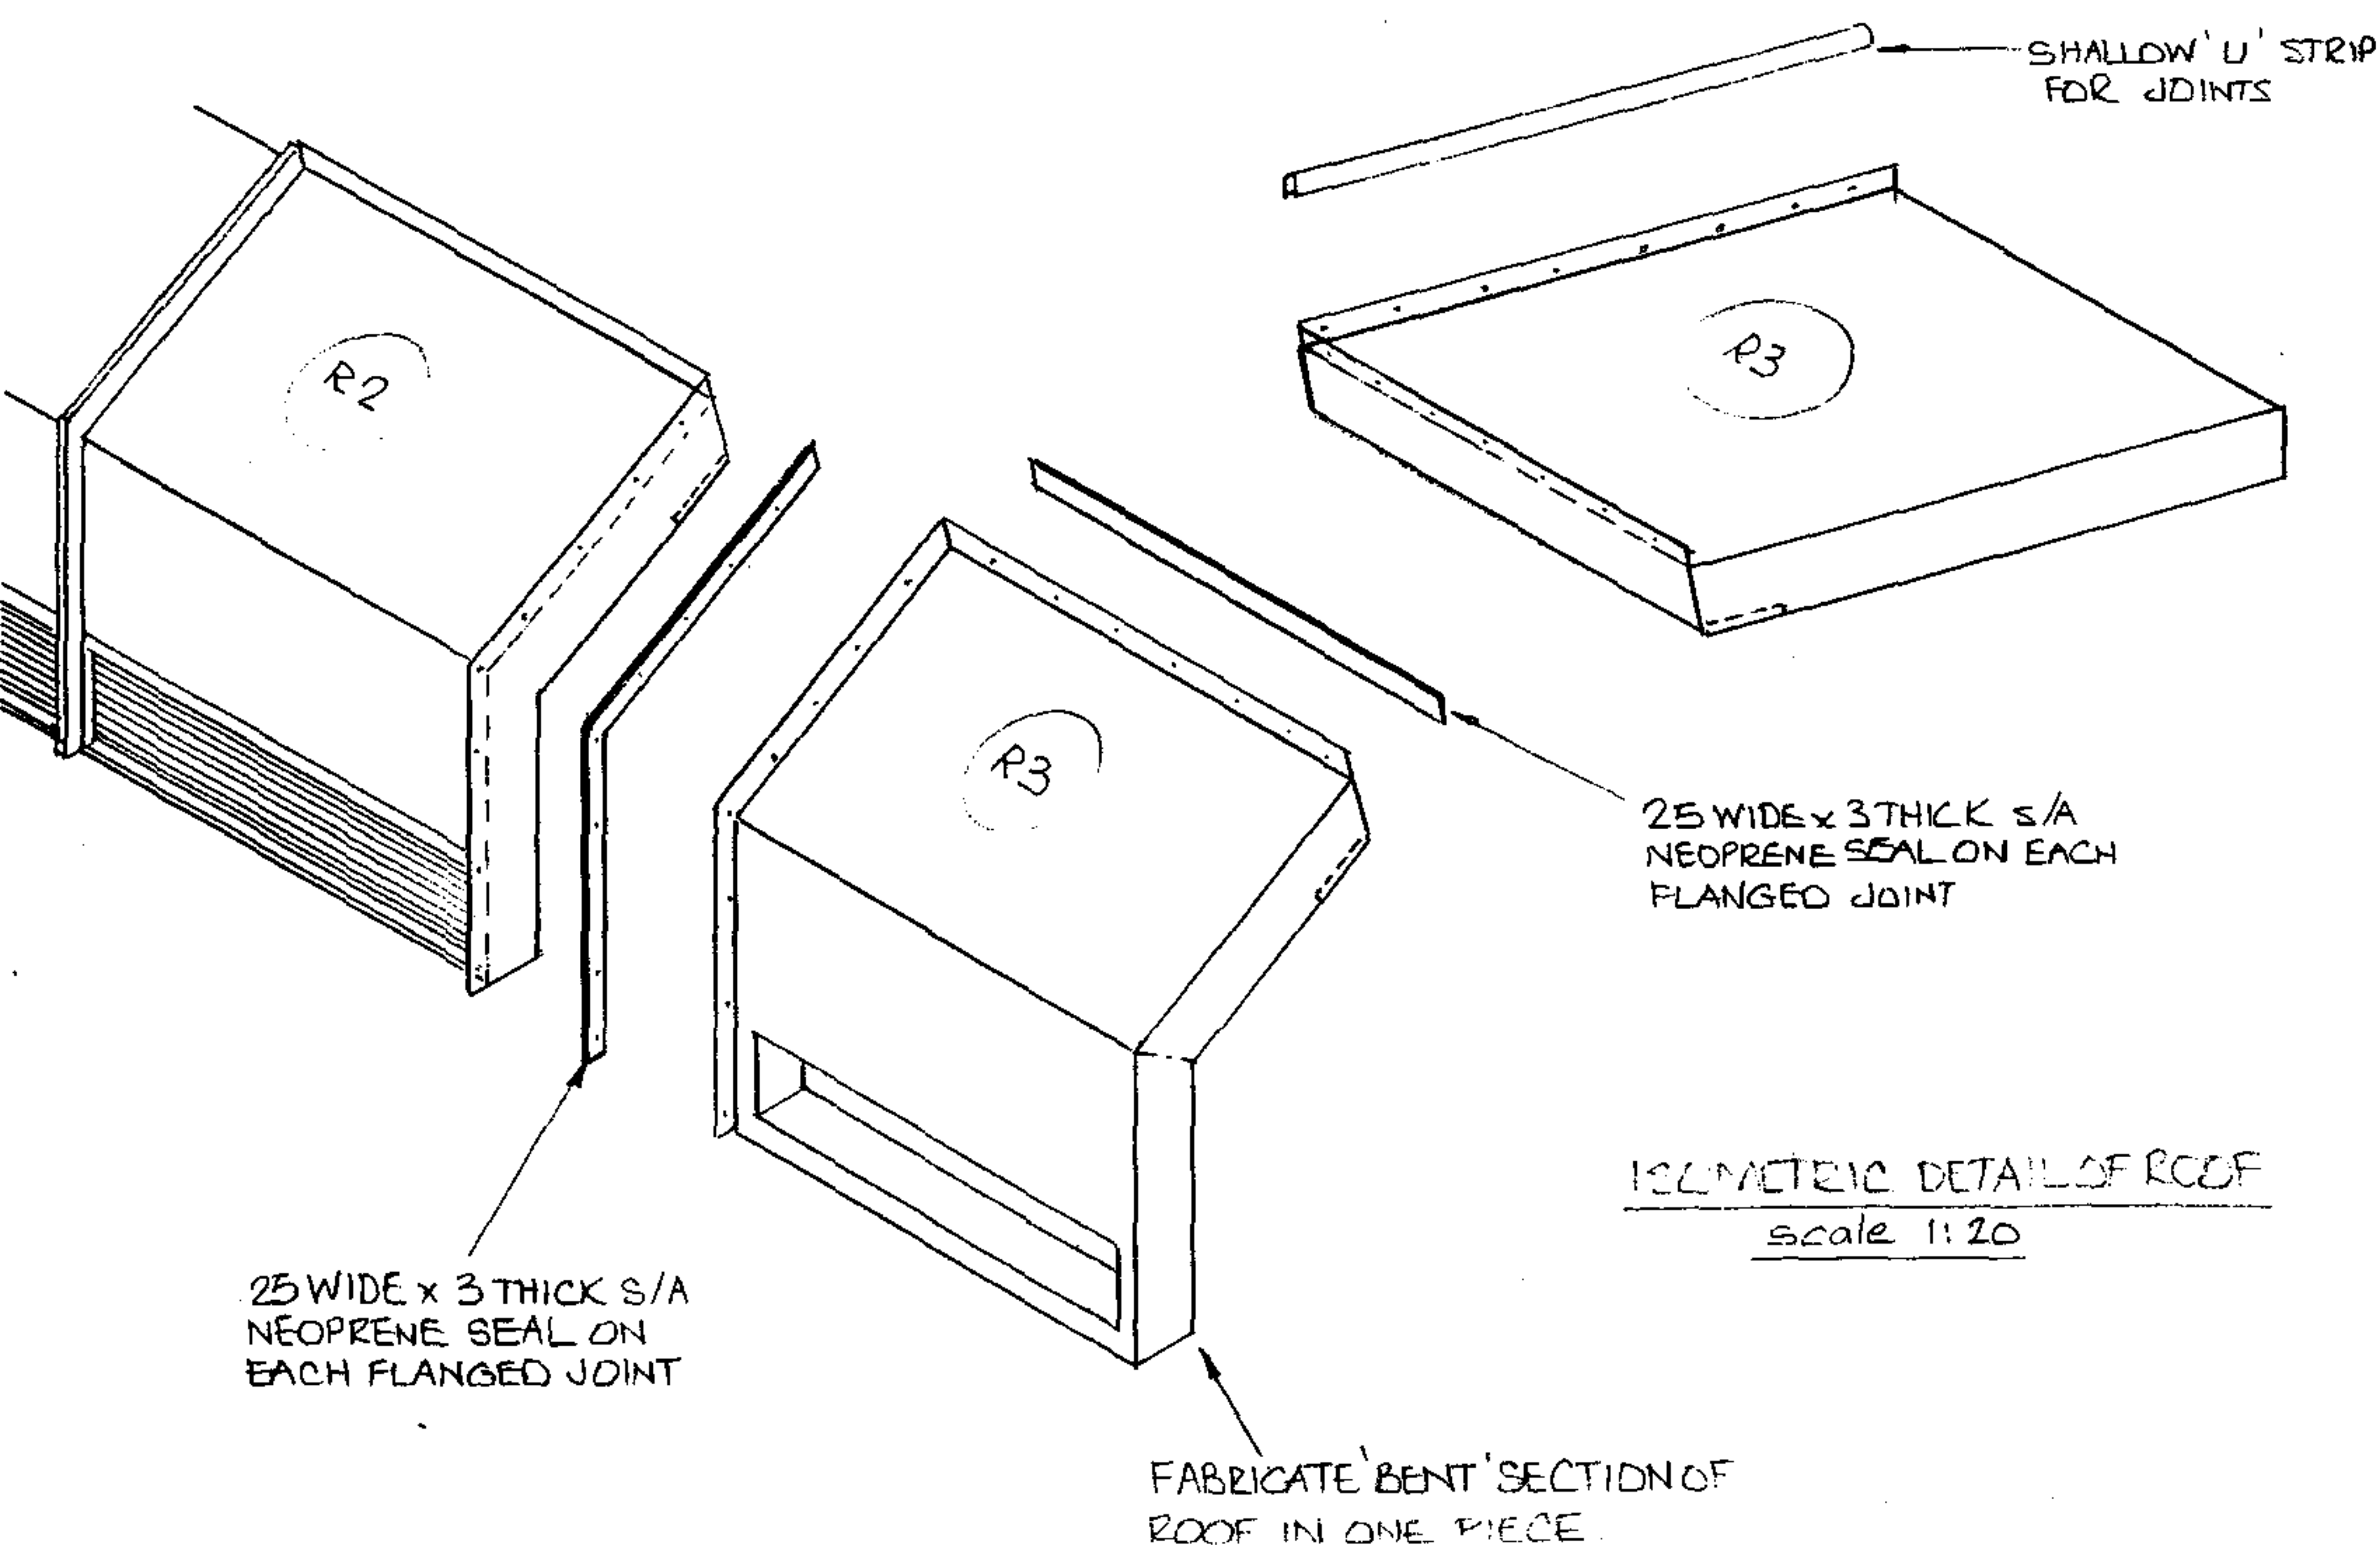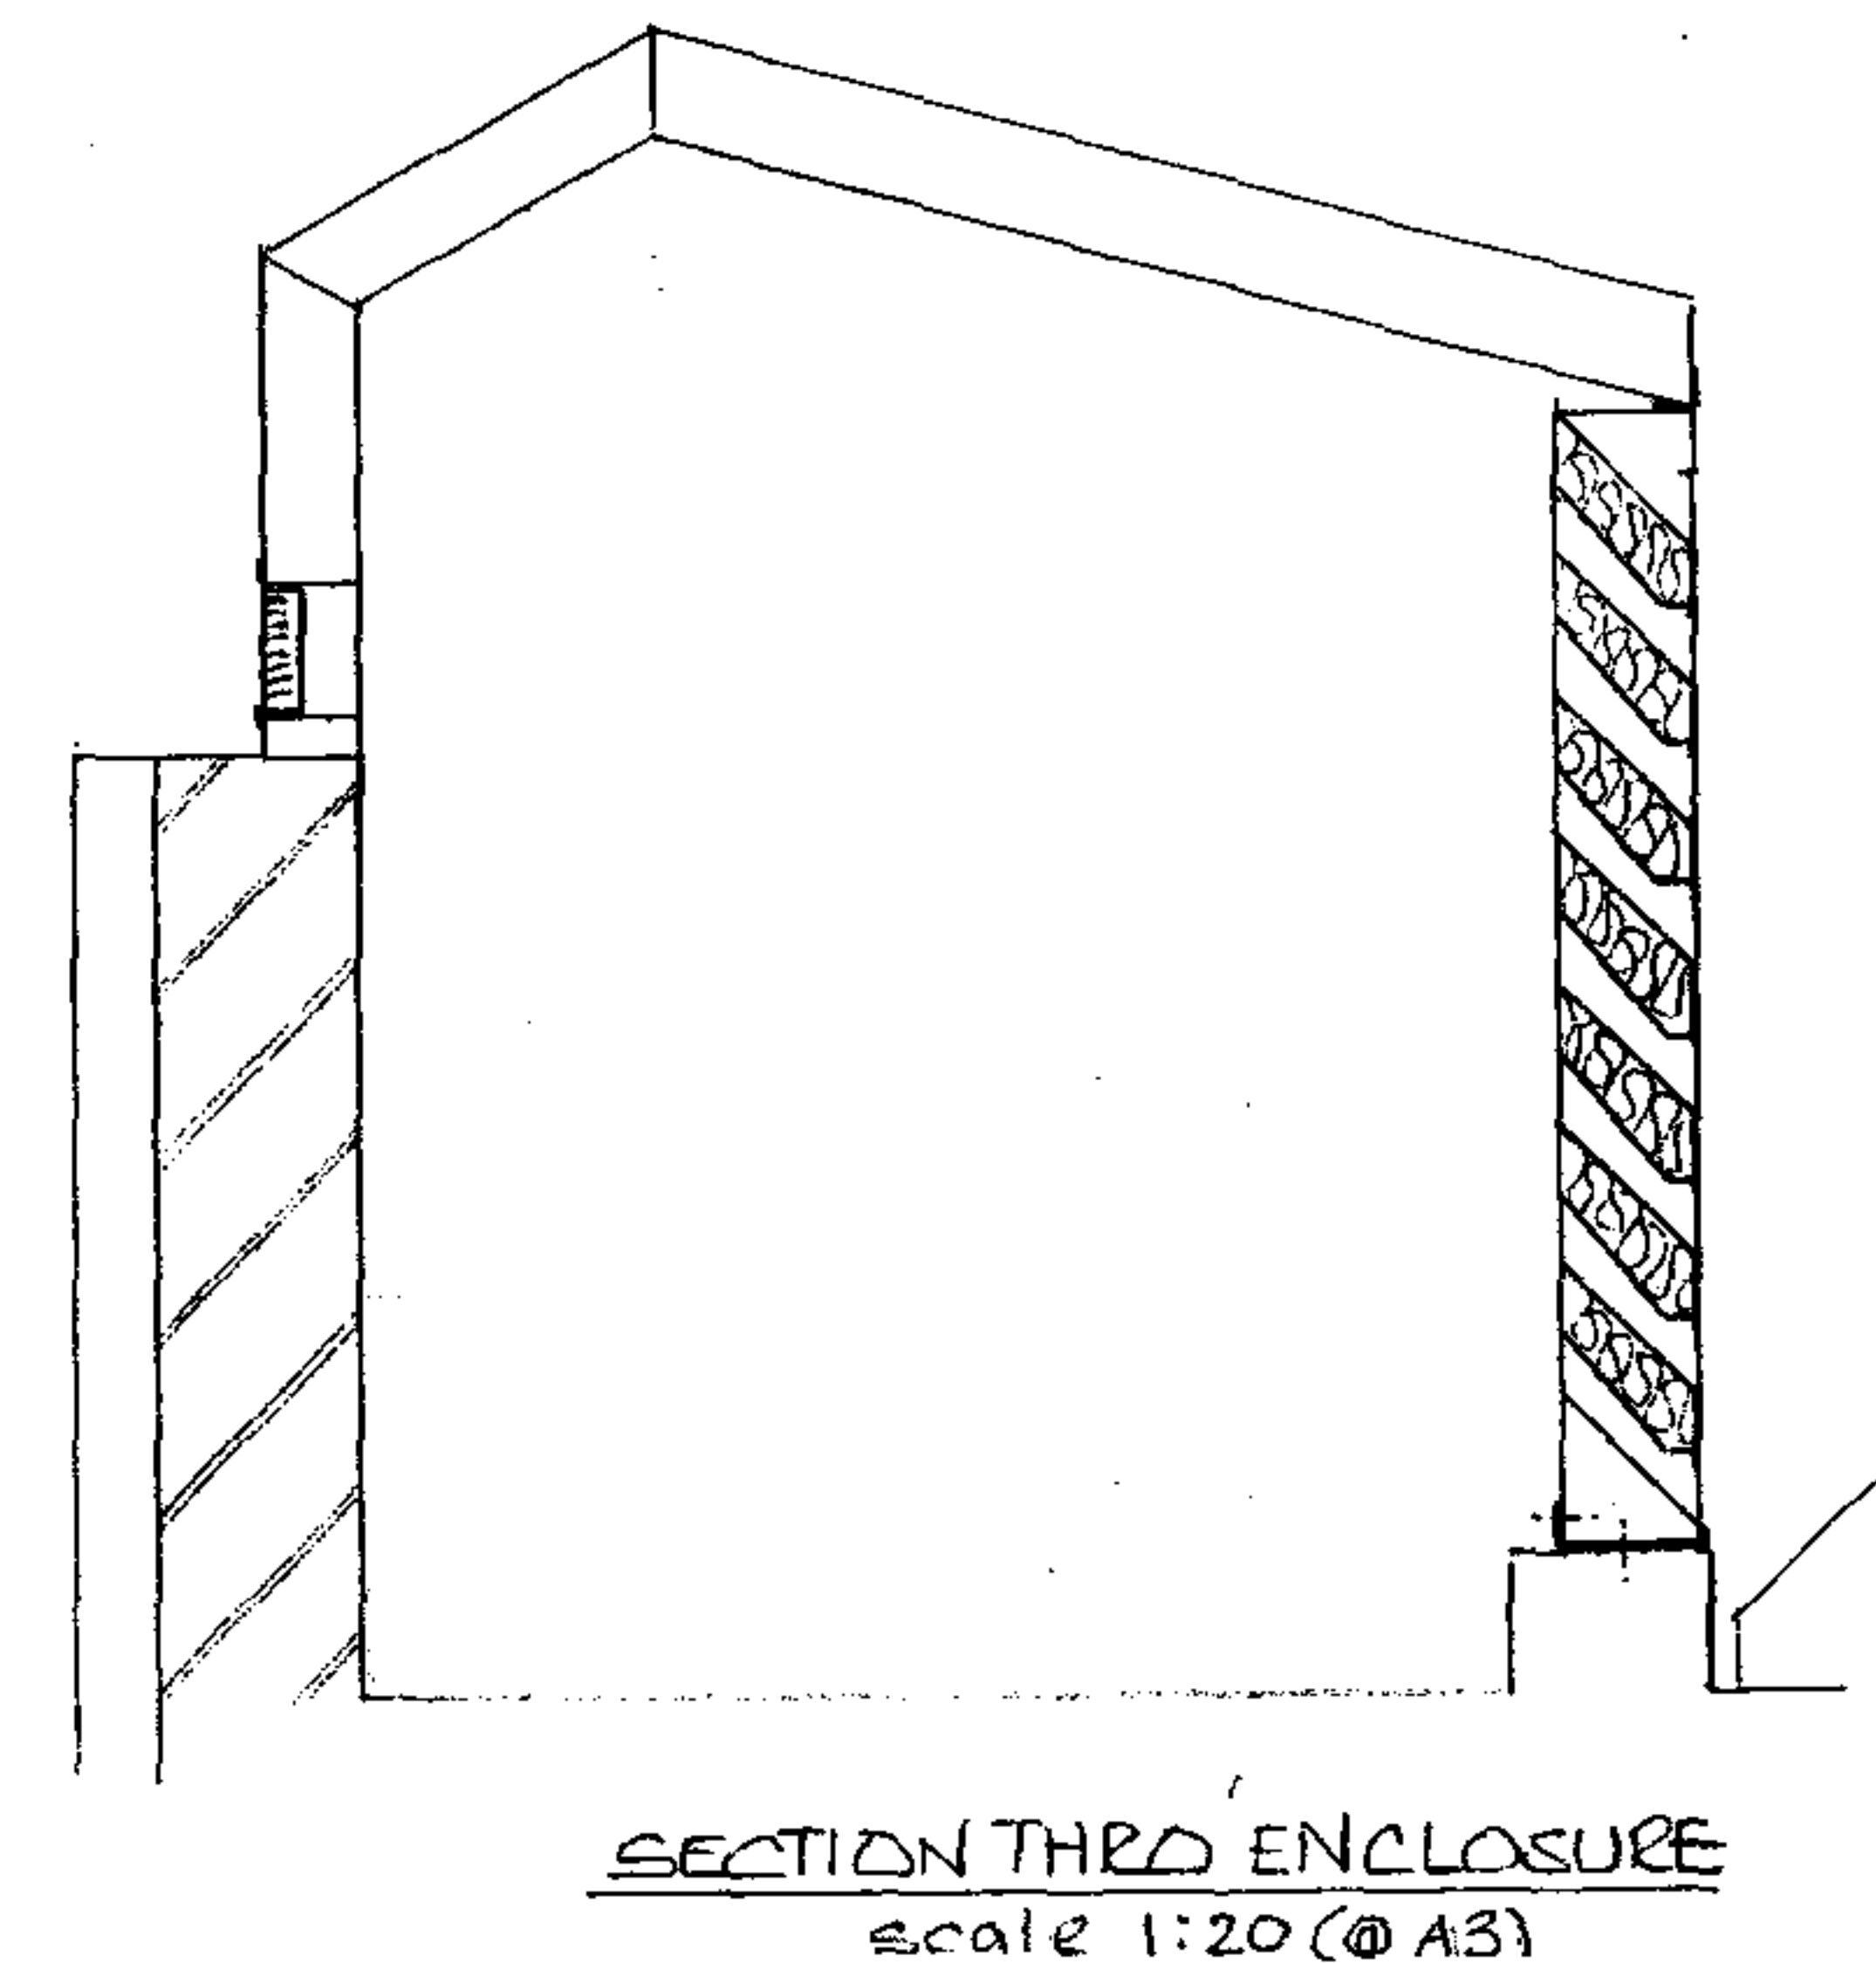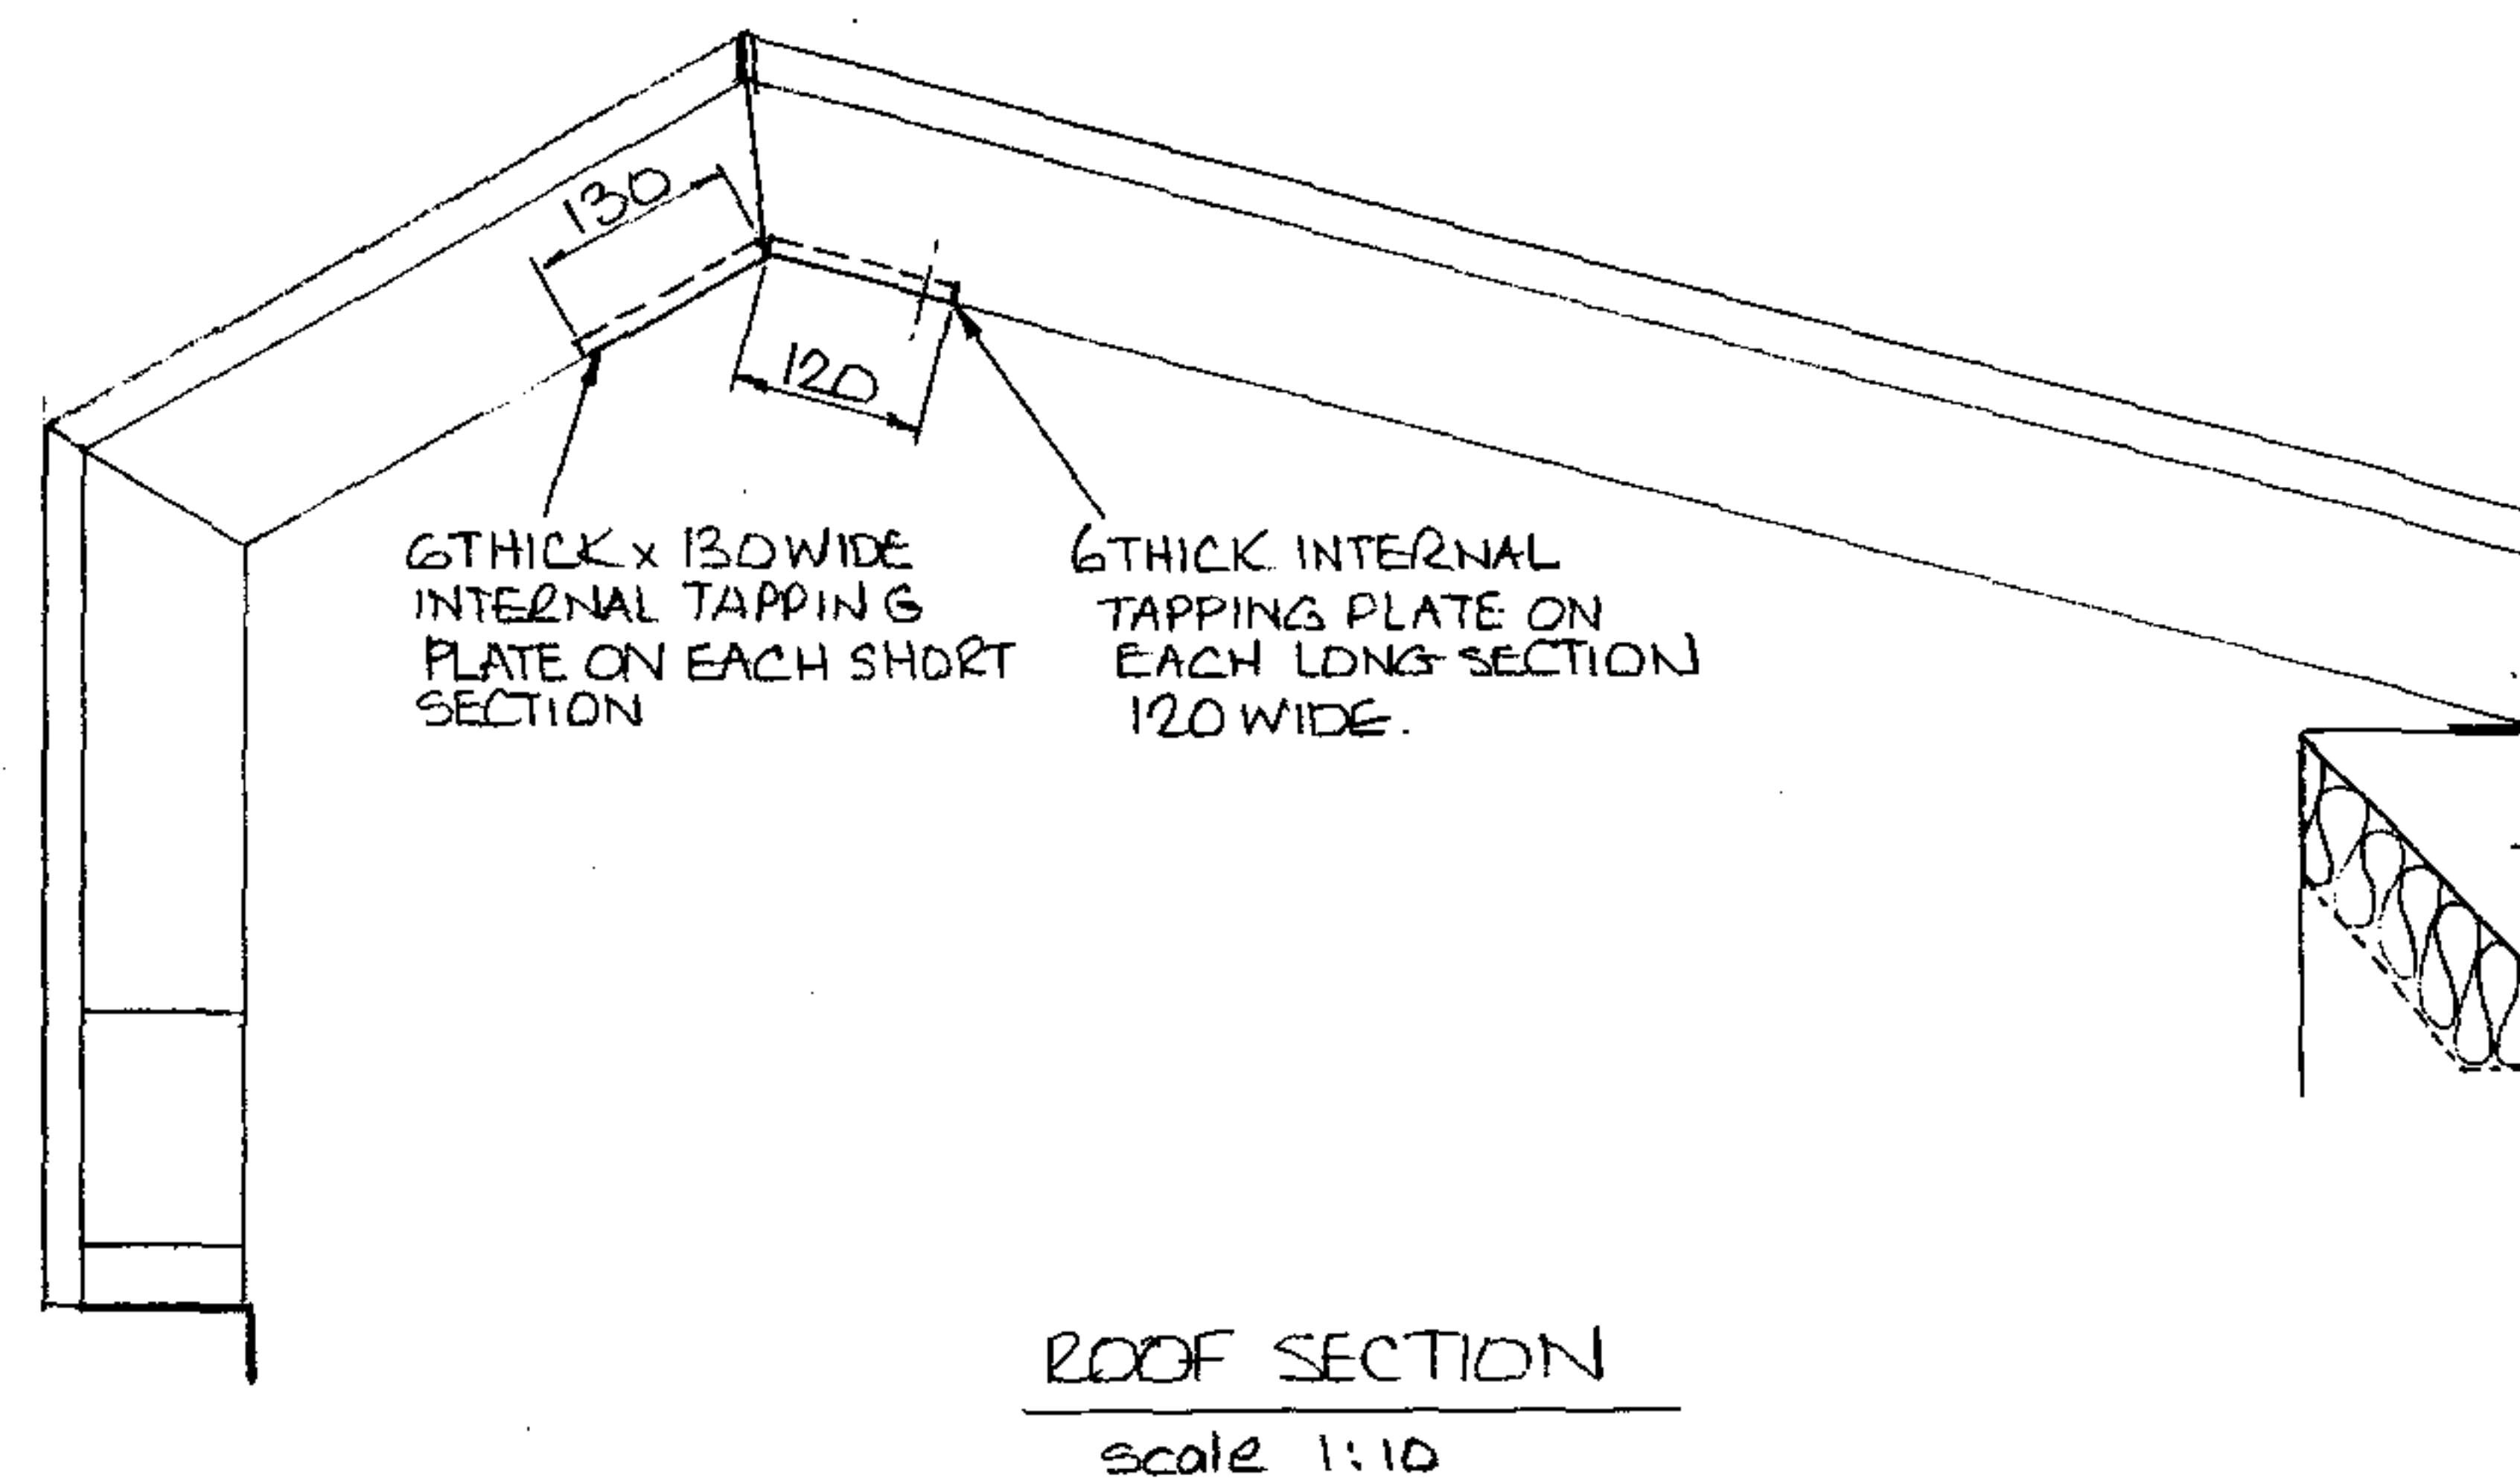

1	FIRST ISSUE	17/1/07	
No.	Revision	Date	

Client
PYE INTERNATIONAL

**Environmental Equipment
Corporation Limited**

Richmond House,
Churchfield Road,
Walton on Thames,
Surrey, KT12 2TP.
Tel: 01932 230940 Fax: 01932 230941

Project
5 RICHBELL PLACE - HOLBORN

ALL INTELLECTUAL PROPERTY RIGHTS
INCLUDING DESIGN COPYRIGHTS
ARE VESTED IN
ENVIRONMENTAL EQUIPMENT
CORPORATION LIMITED


Title
ISOMETRIC DETAILS OF
ROOF JOINING.

UNDER NO CIRCUMSTANCES SHALL
ANY DETAILS CONTAINED HEREIN
BE RELEASED TO ANY THIRD PARTY




Date	Drawn	Checked	Scale
17/1/07	WGL		AS SHOWN
Client Ref:		Job Ref: EC 2345	

WITHOUT THE EXPRESS WRITTEN
AGREEMENT OF ENVIRONMENTAL
EQUIPMENT CORPORATION LTD

Drawing No.	Issue
EC 2345/05	1

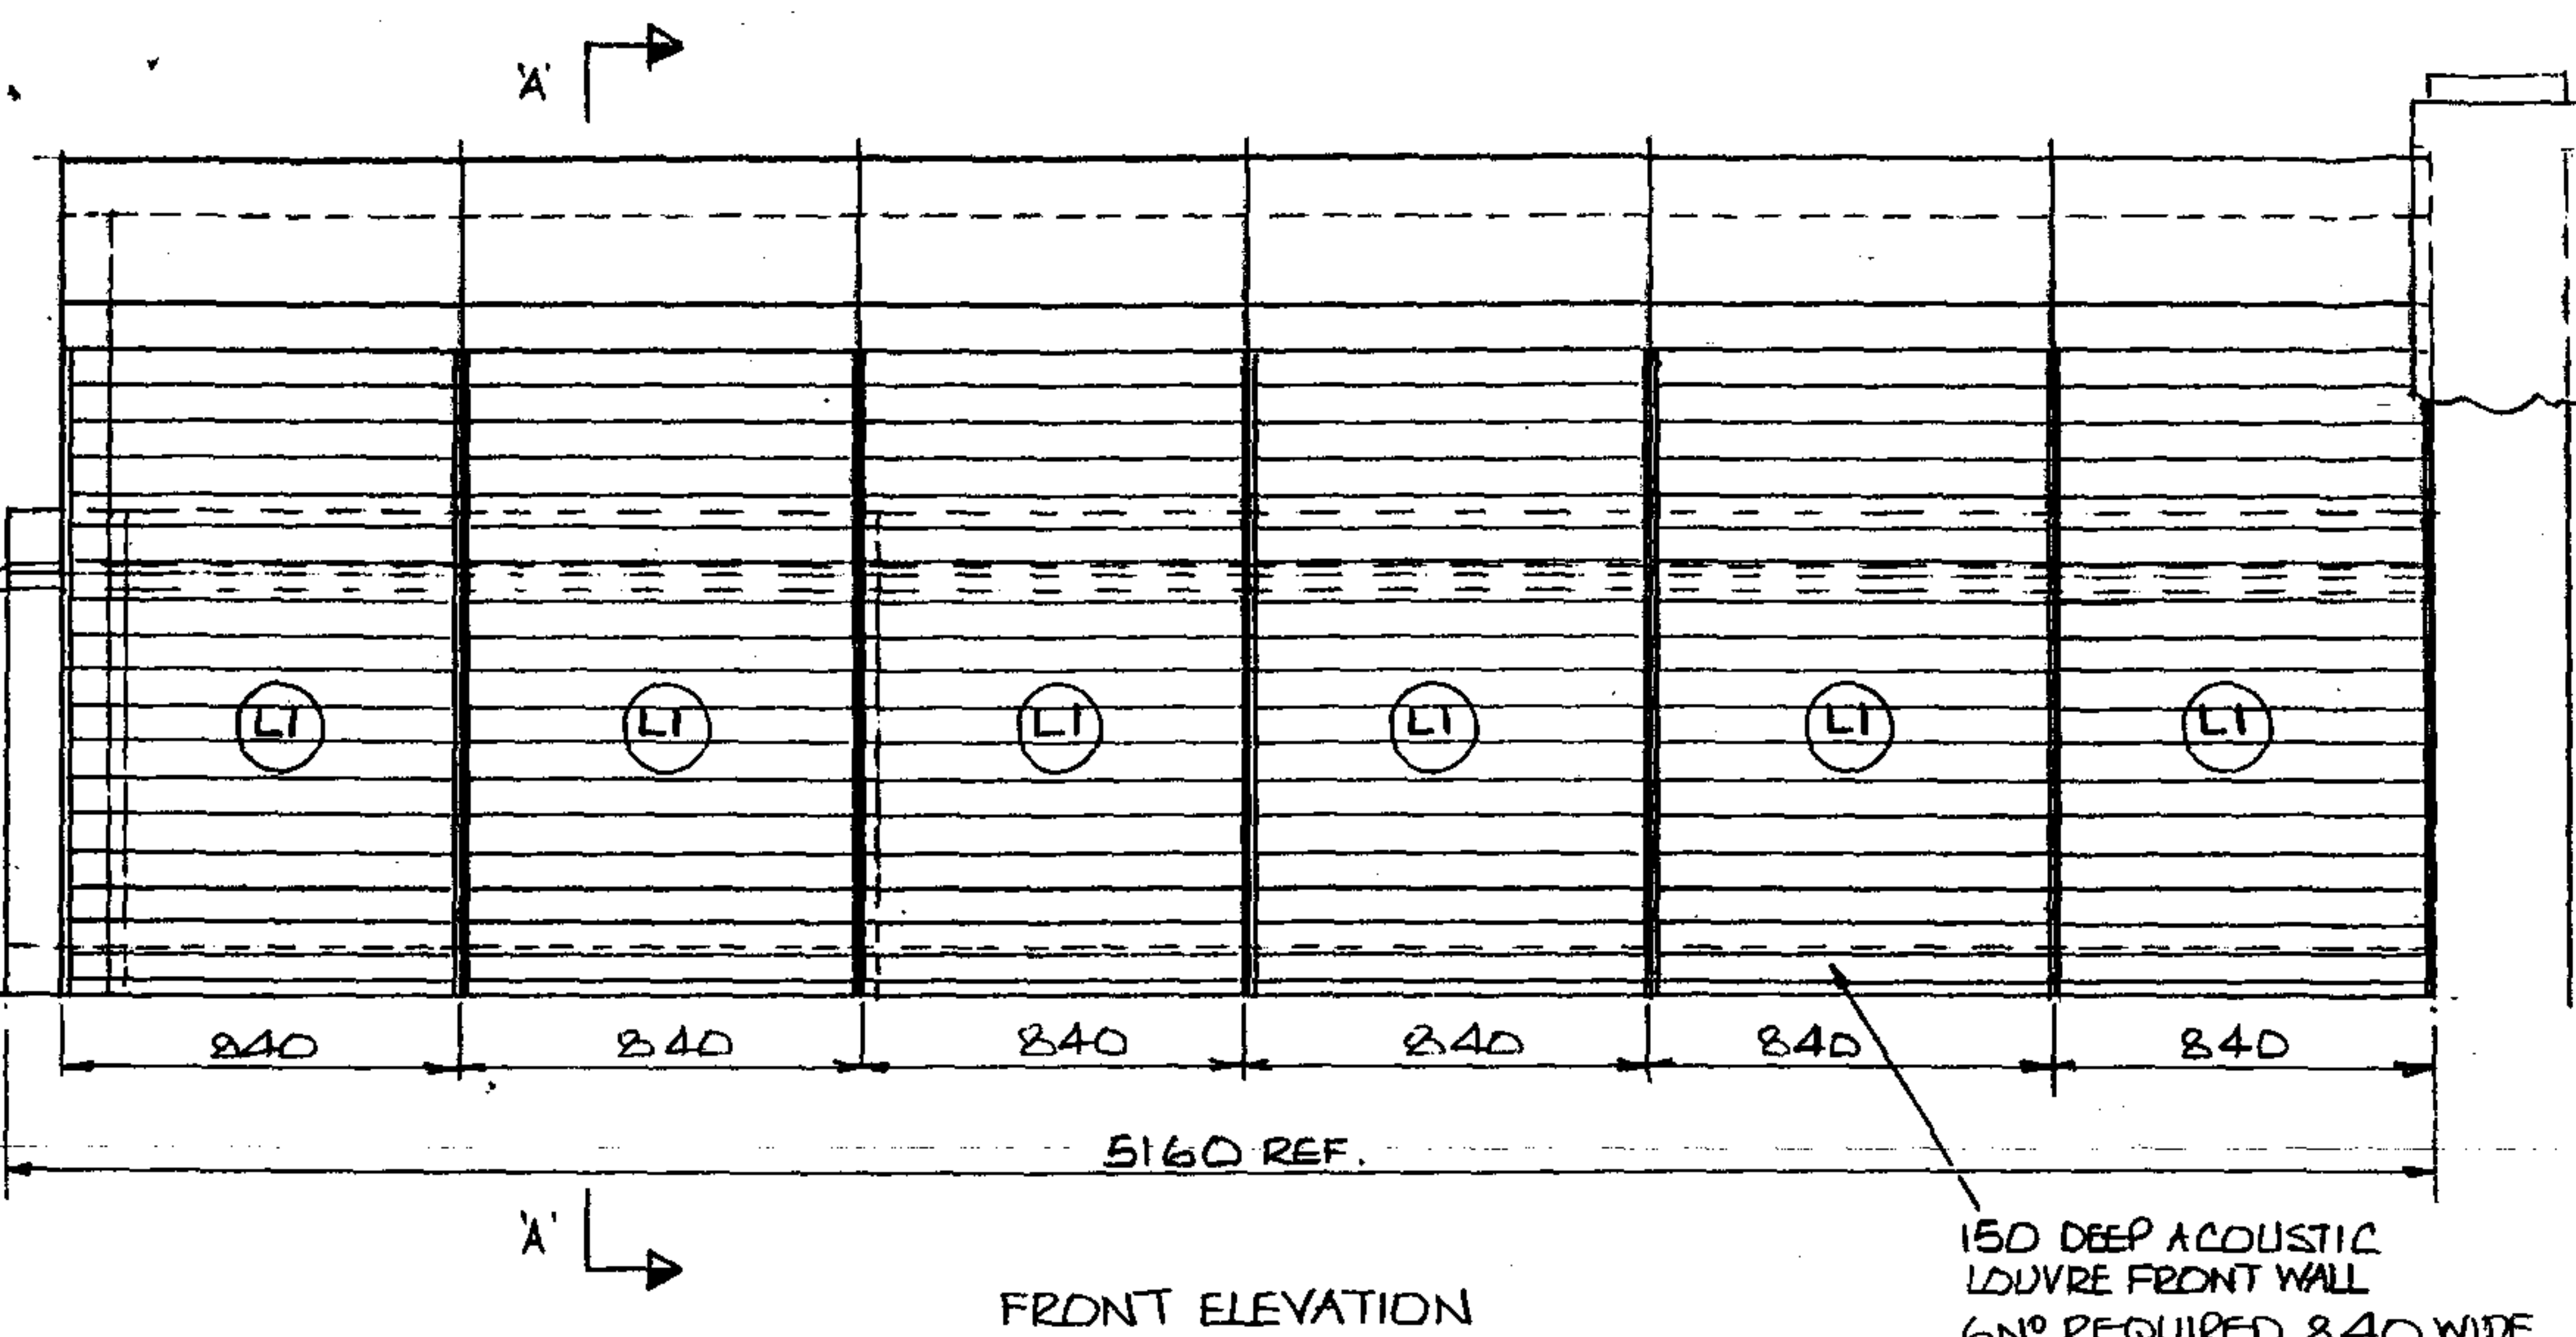

150 DEEP ACOUSTIC LOUVRE FRONT WALL
6 NO REQUIRED 840 WIDE
X 1235 HIGH BLADES
PITCHED 75 @ 45°
BIRDCUARD ON REAR

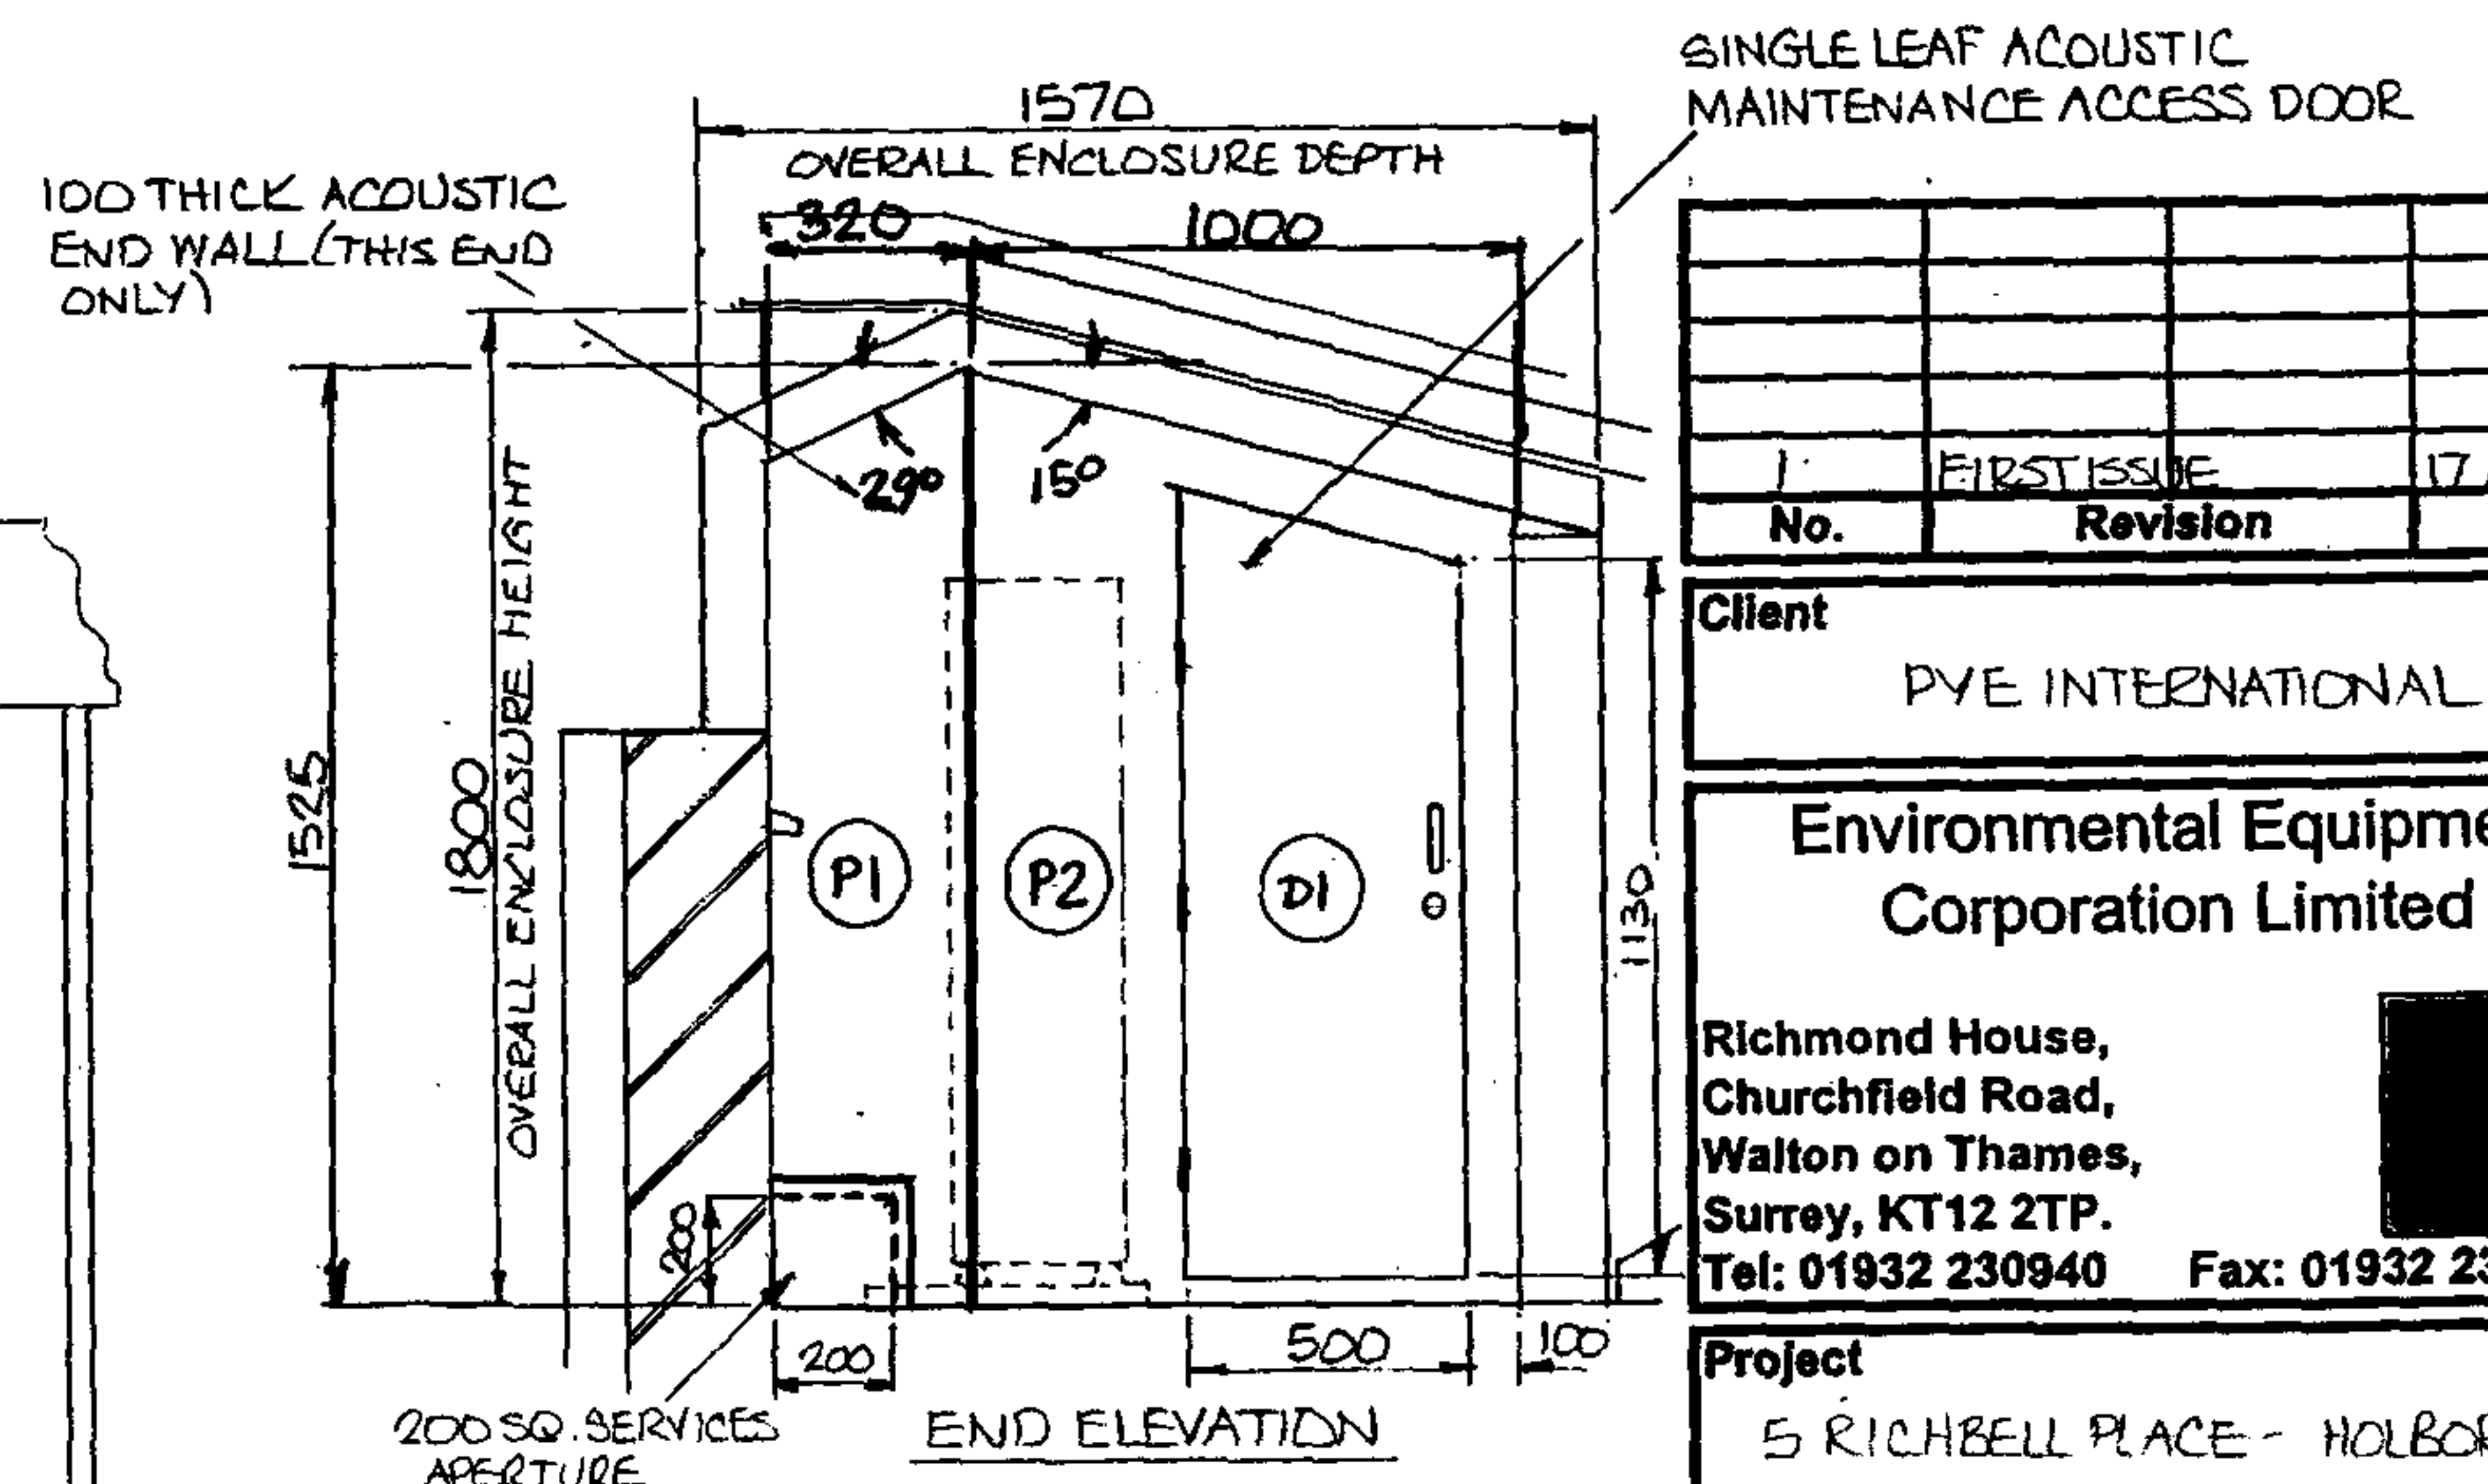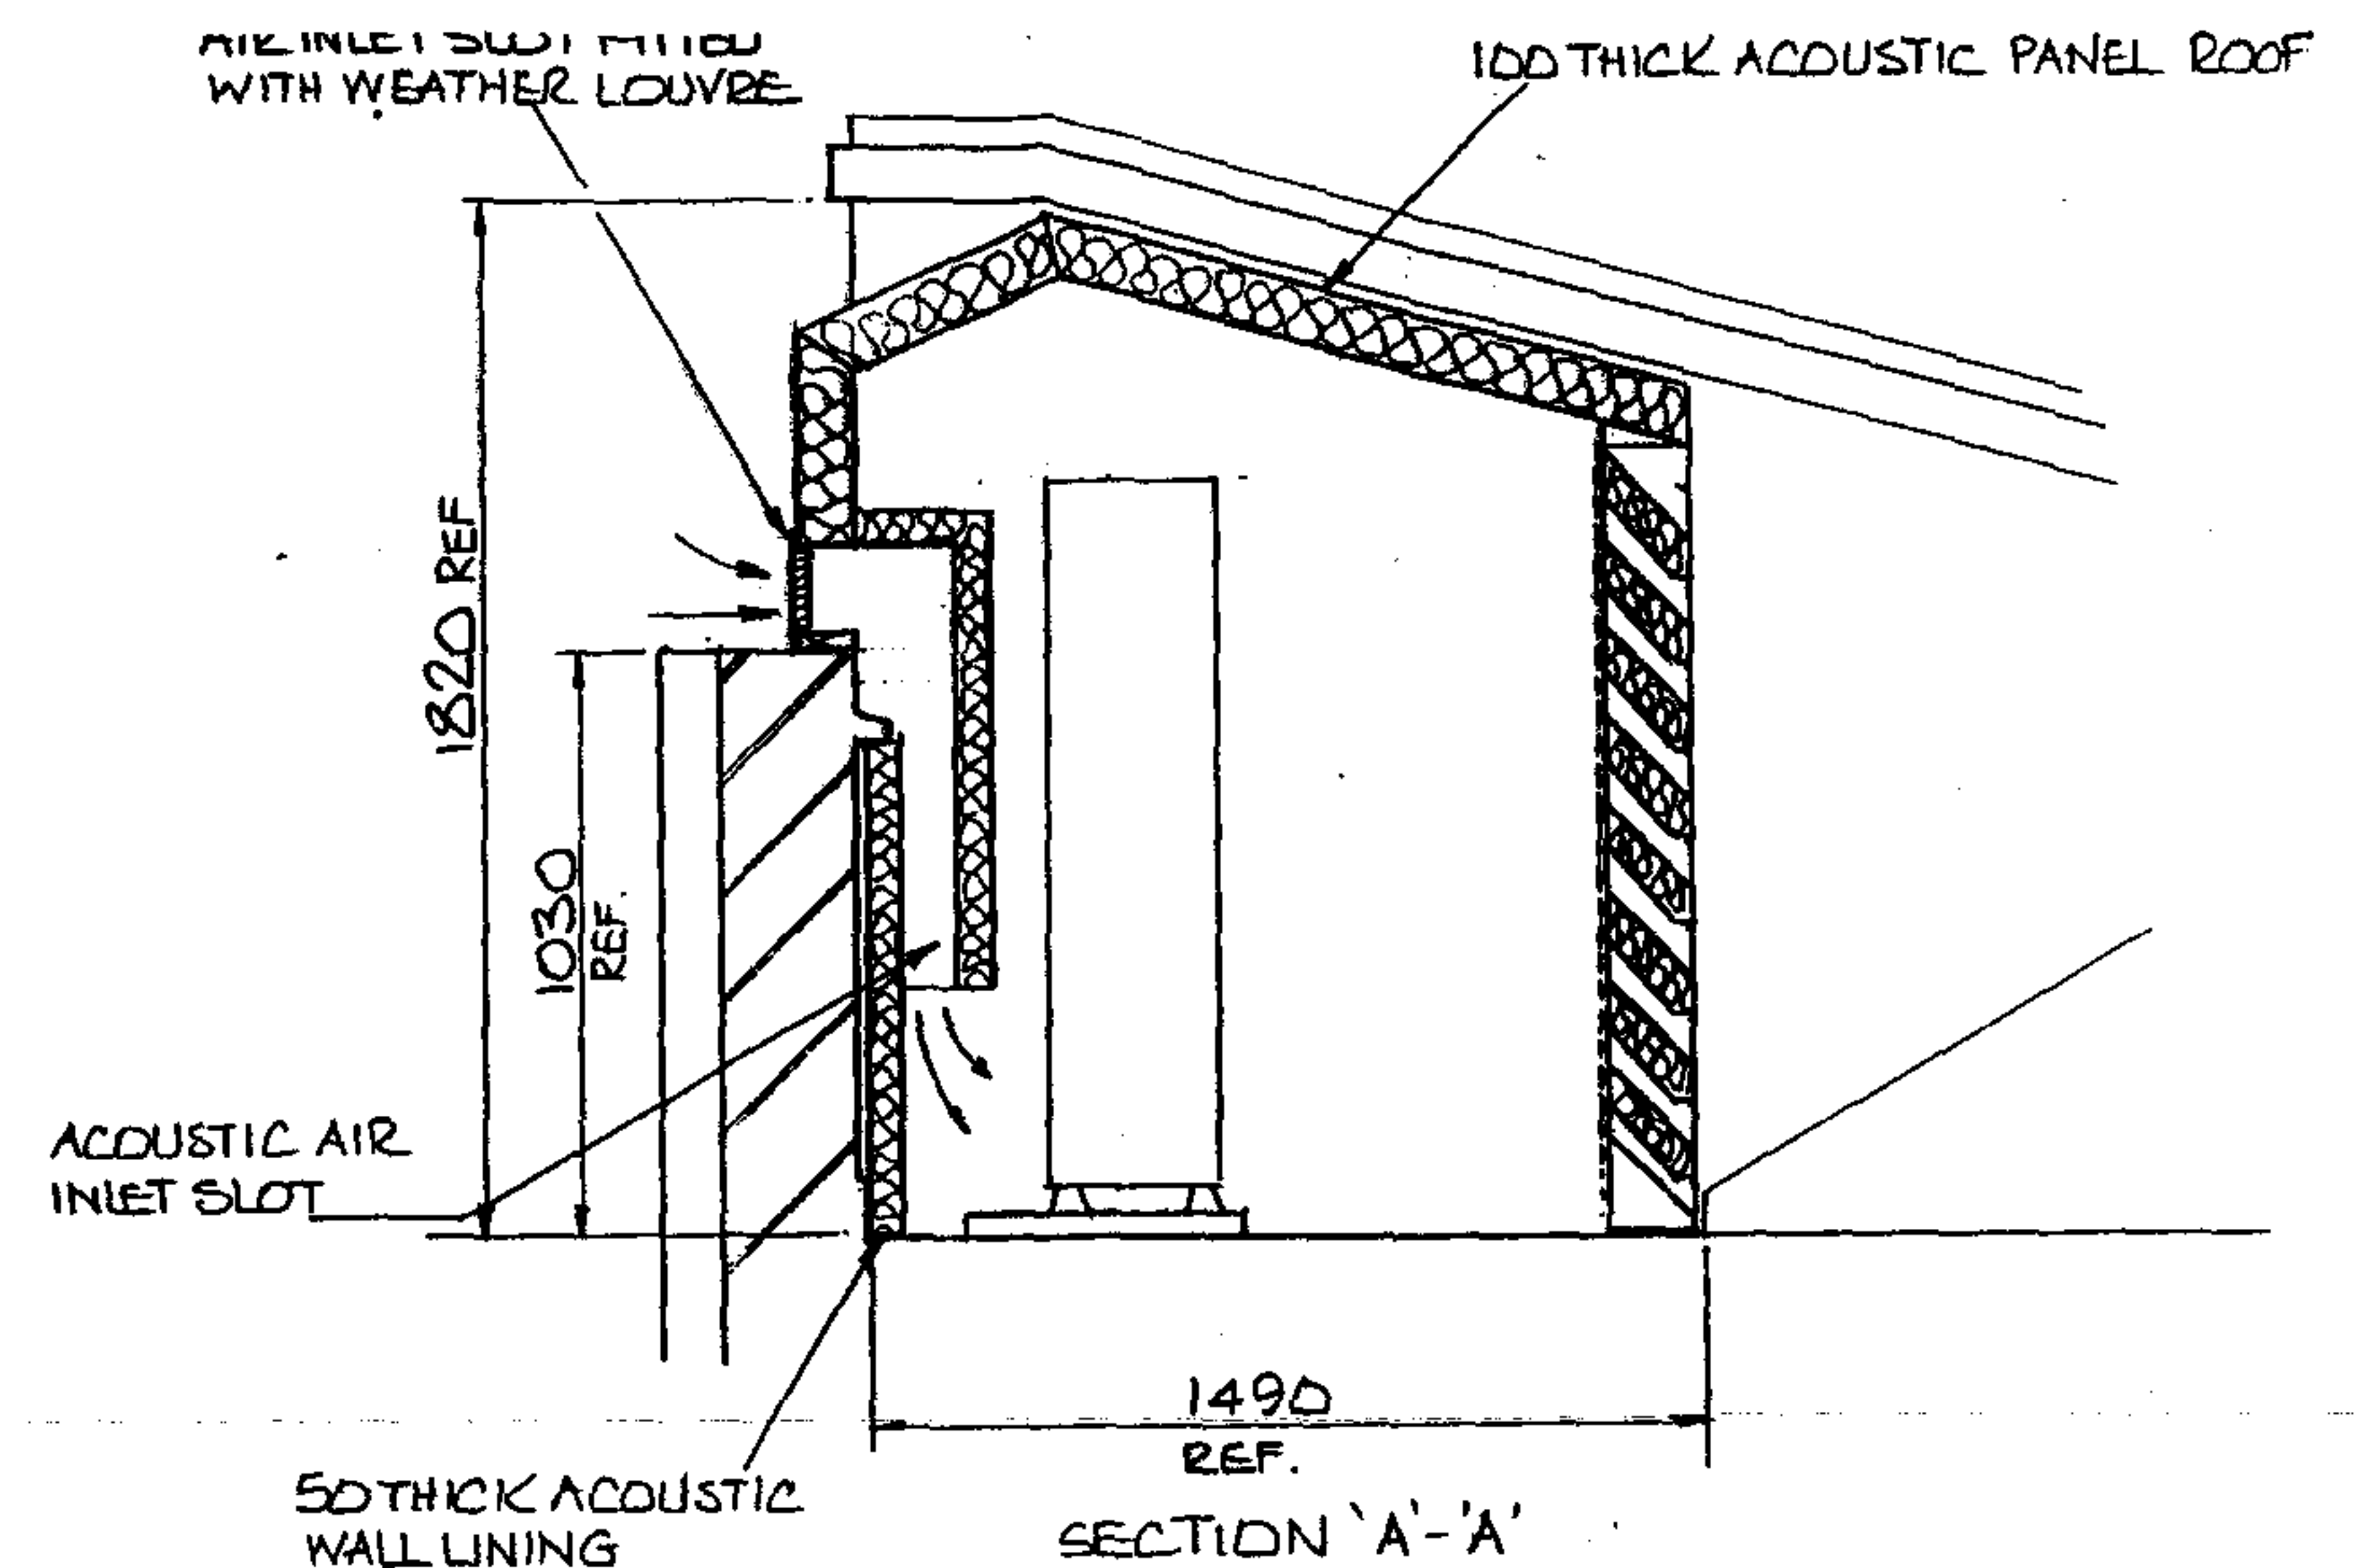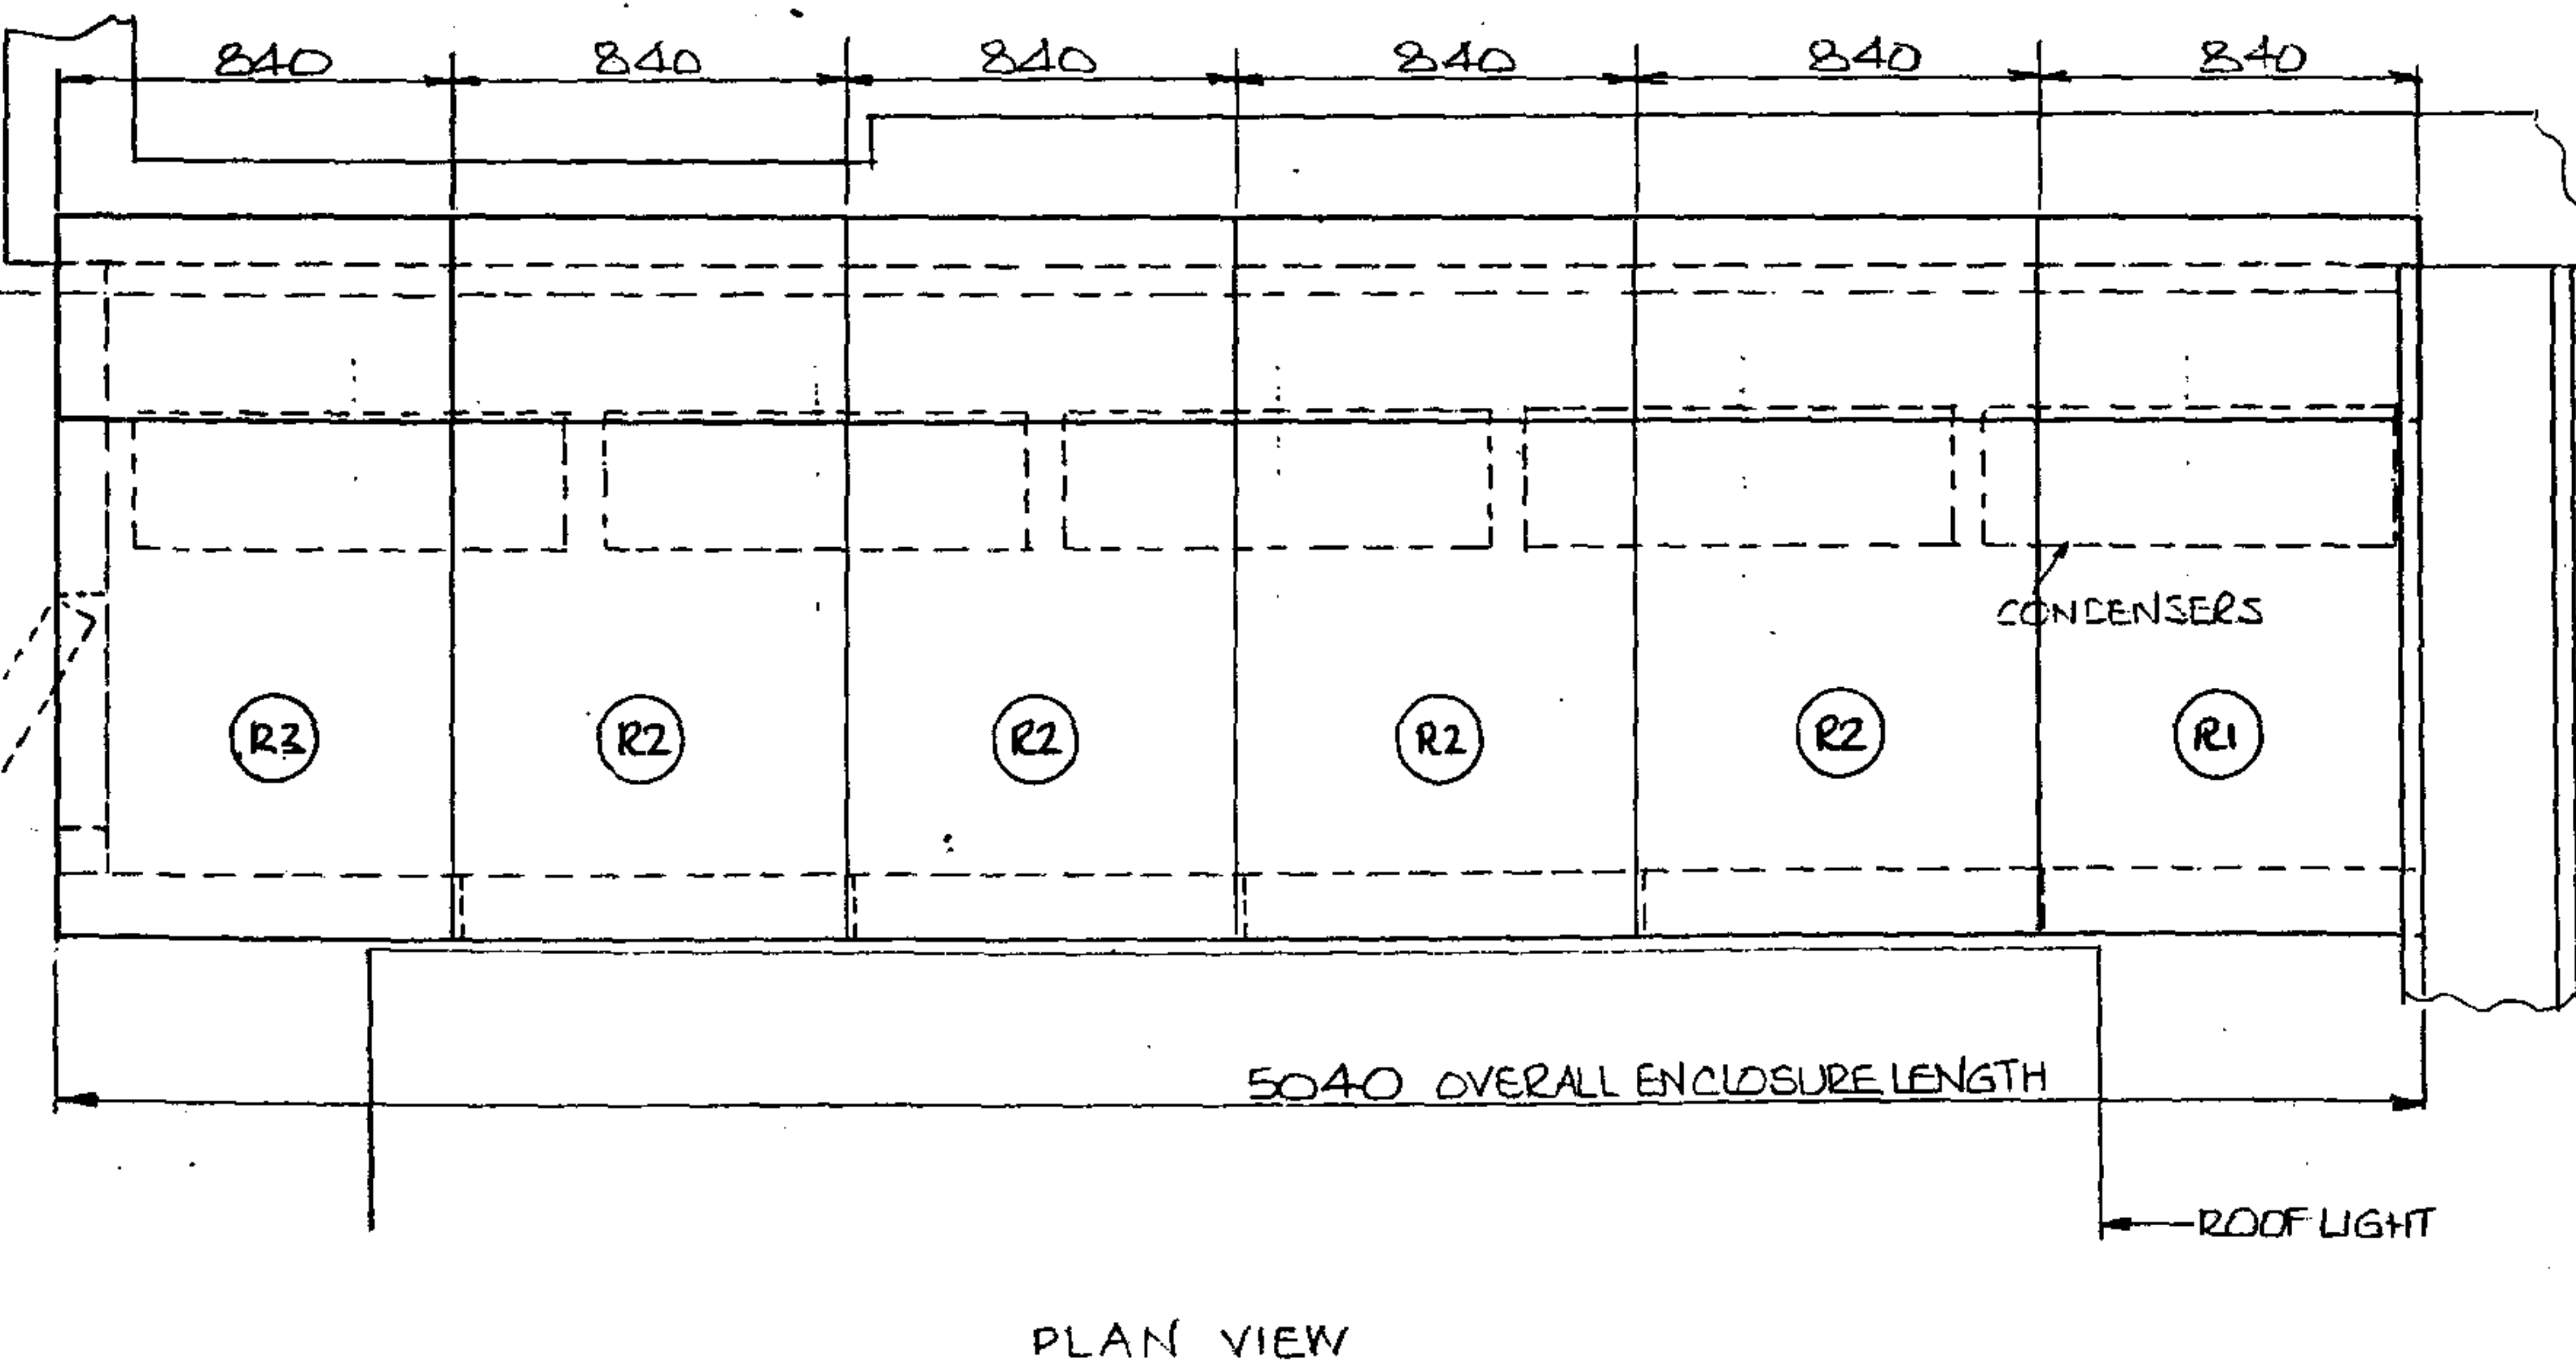

No.	Revision	Date
1	FIRST ISSUE	17/1/07

Client
PVE INTERNATIONAL

Environmental Equipment Corporation Limited



Richmond House,
Churchfield Road,
Walton on Thames,
Surrey, KT12 2TP.
Tel: 01932 230940 Fax: 01932 230941

Project
5 RICHBELL PLACE - HOLBORN




ALL INTELLECTUAL PROPERTY RIGHTS INCLUDING DESIGN COPYRIGHTS ARE VESTED IN ENVIRONMENTAL EQUIPMENT CORPORATION LIMITED

Title
MANUFACTURING & INSTALLATION ARRANGEMENT


UNDER NO CIRCUMSTANCES SHALL ANY DETAILS CONTAINED HEREIN BE RELEASED TO ANY THIRD PARTY WITHOUT THE EXPRESS WRITTEN AGREEMENT OF ENVIRONMENTAL EQUIPMENT CORPORATION LTD	Date 17/1/07	Drawn WGL	Checked	Scale 1:25 (A3)
	Client Ref:		Job Ref: EC8345	
	Drawing No. EC8345/06		Issue 1	

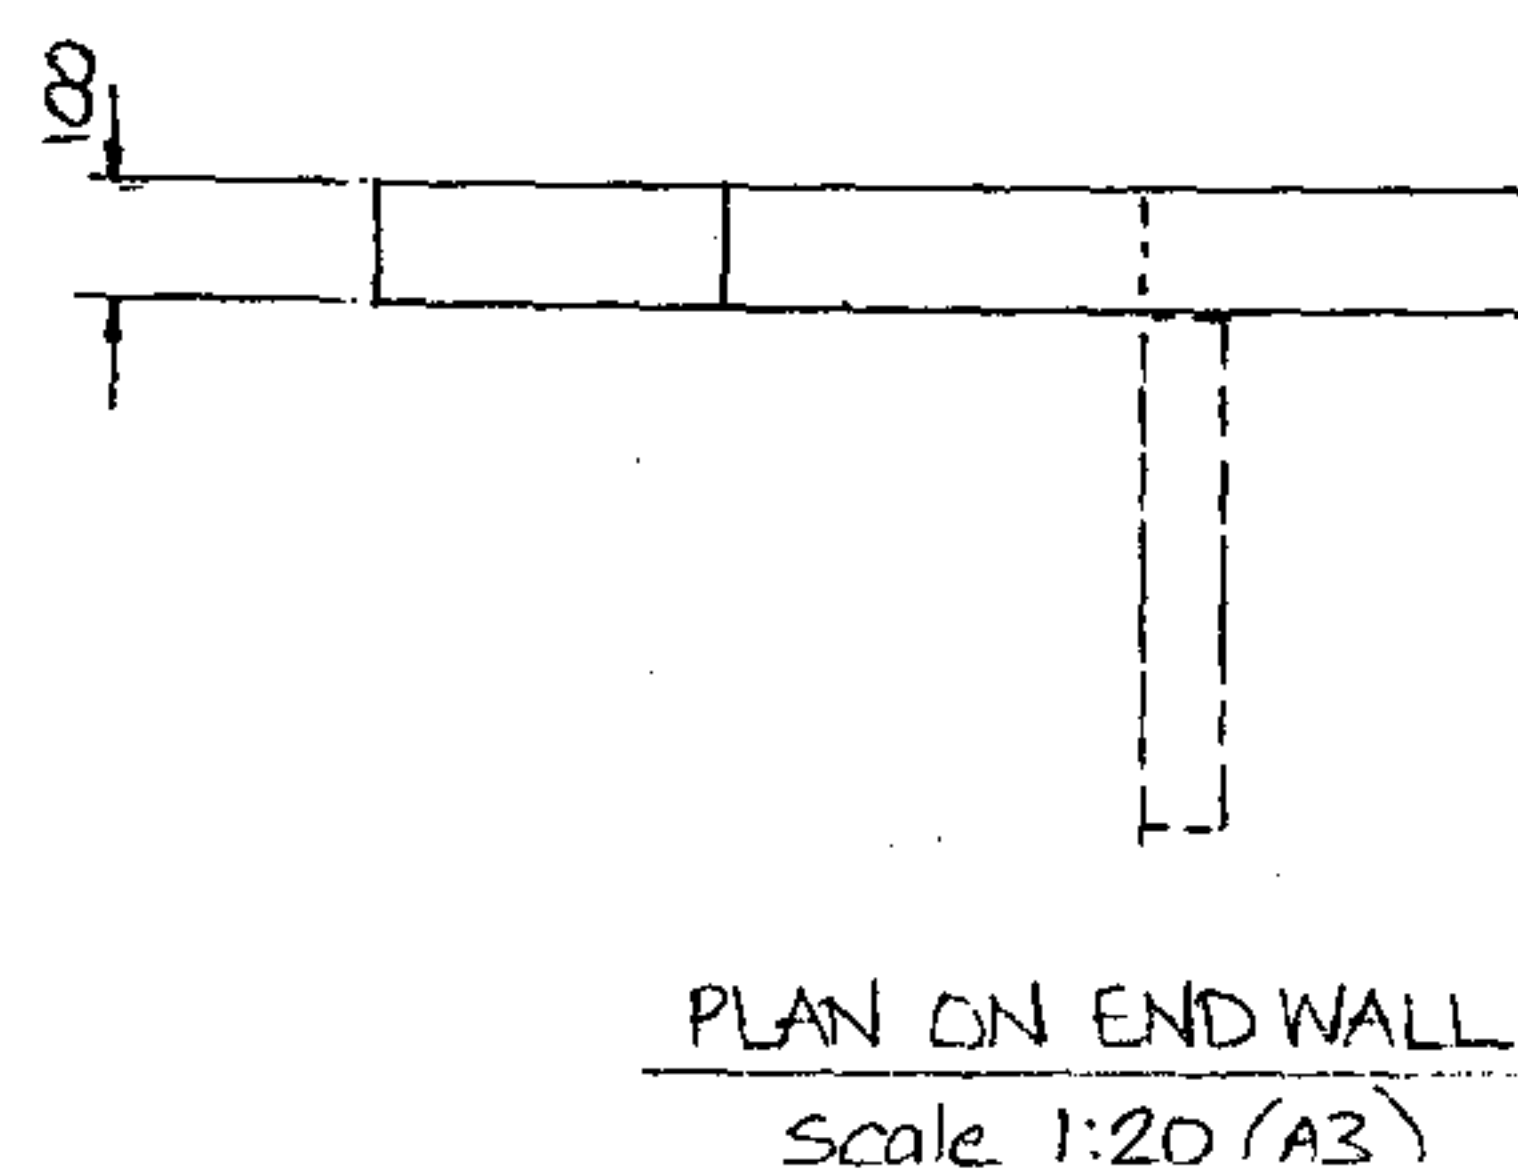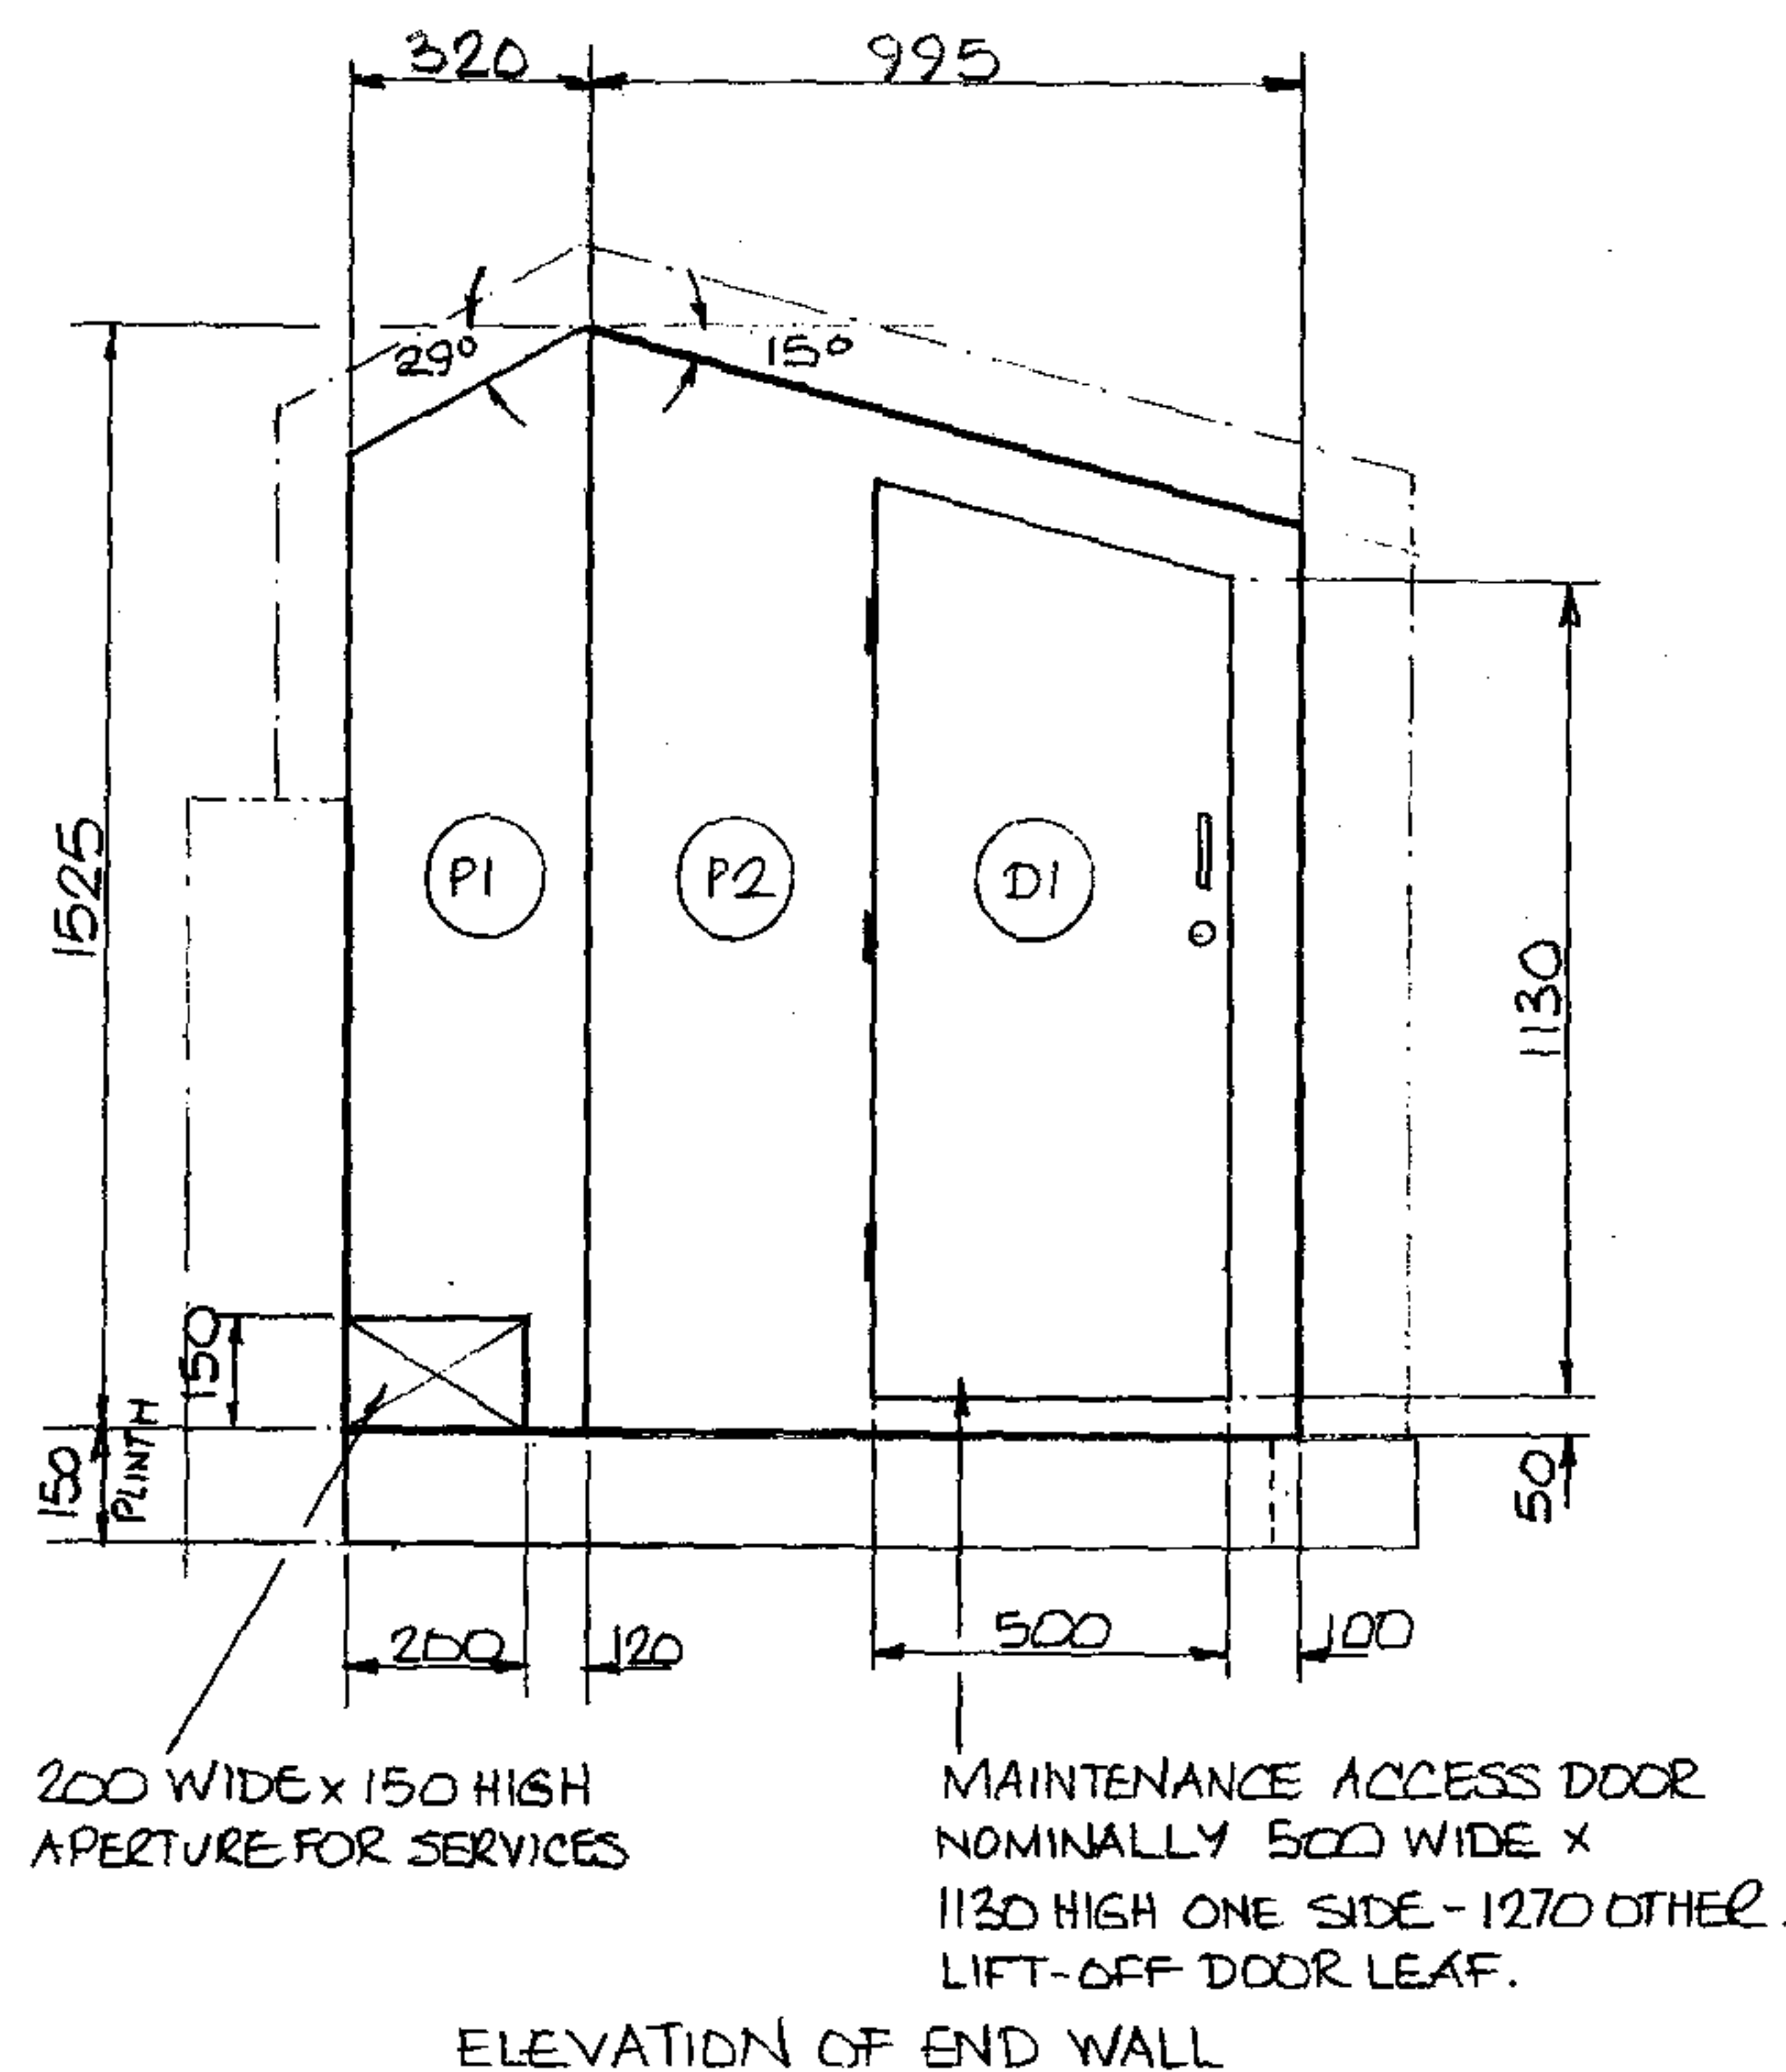

A'

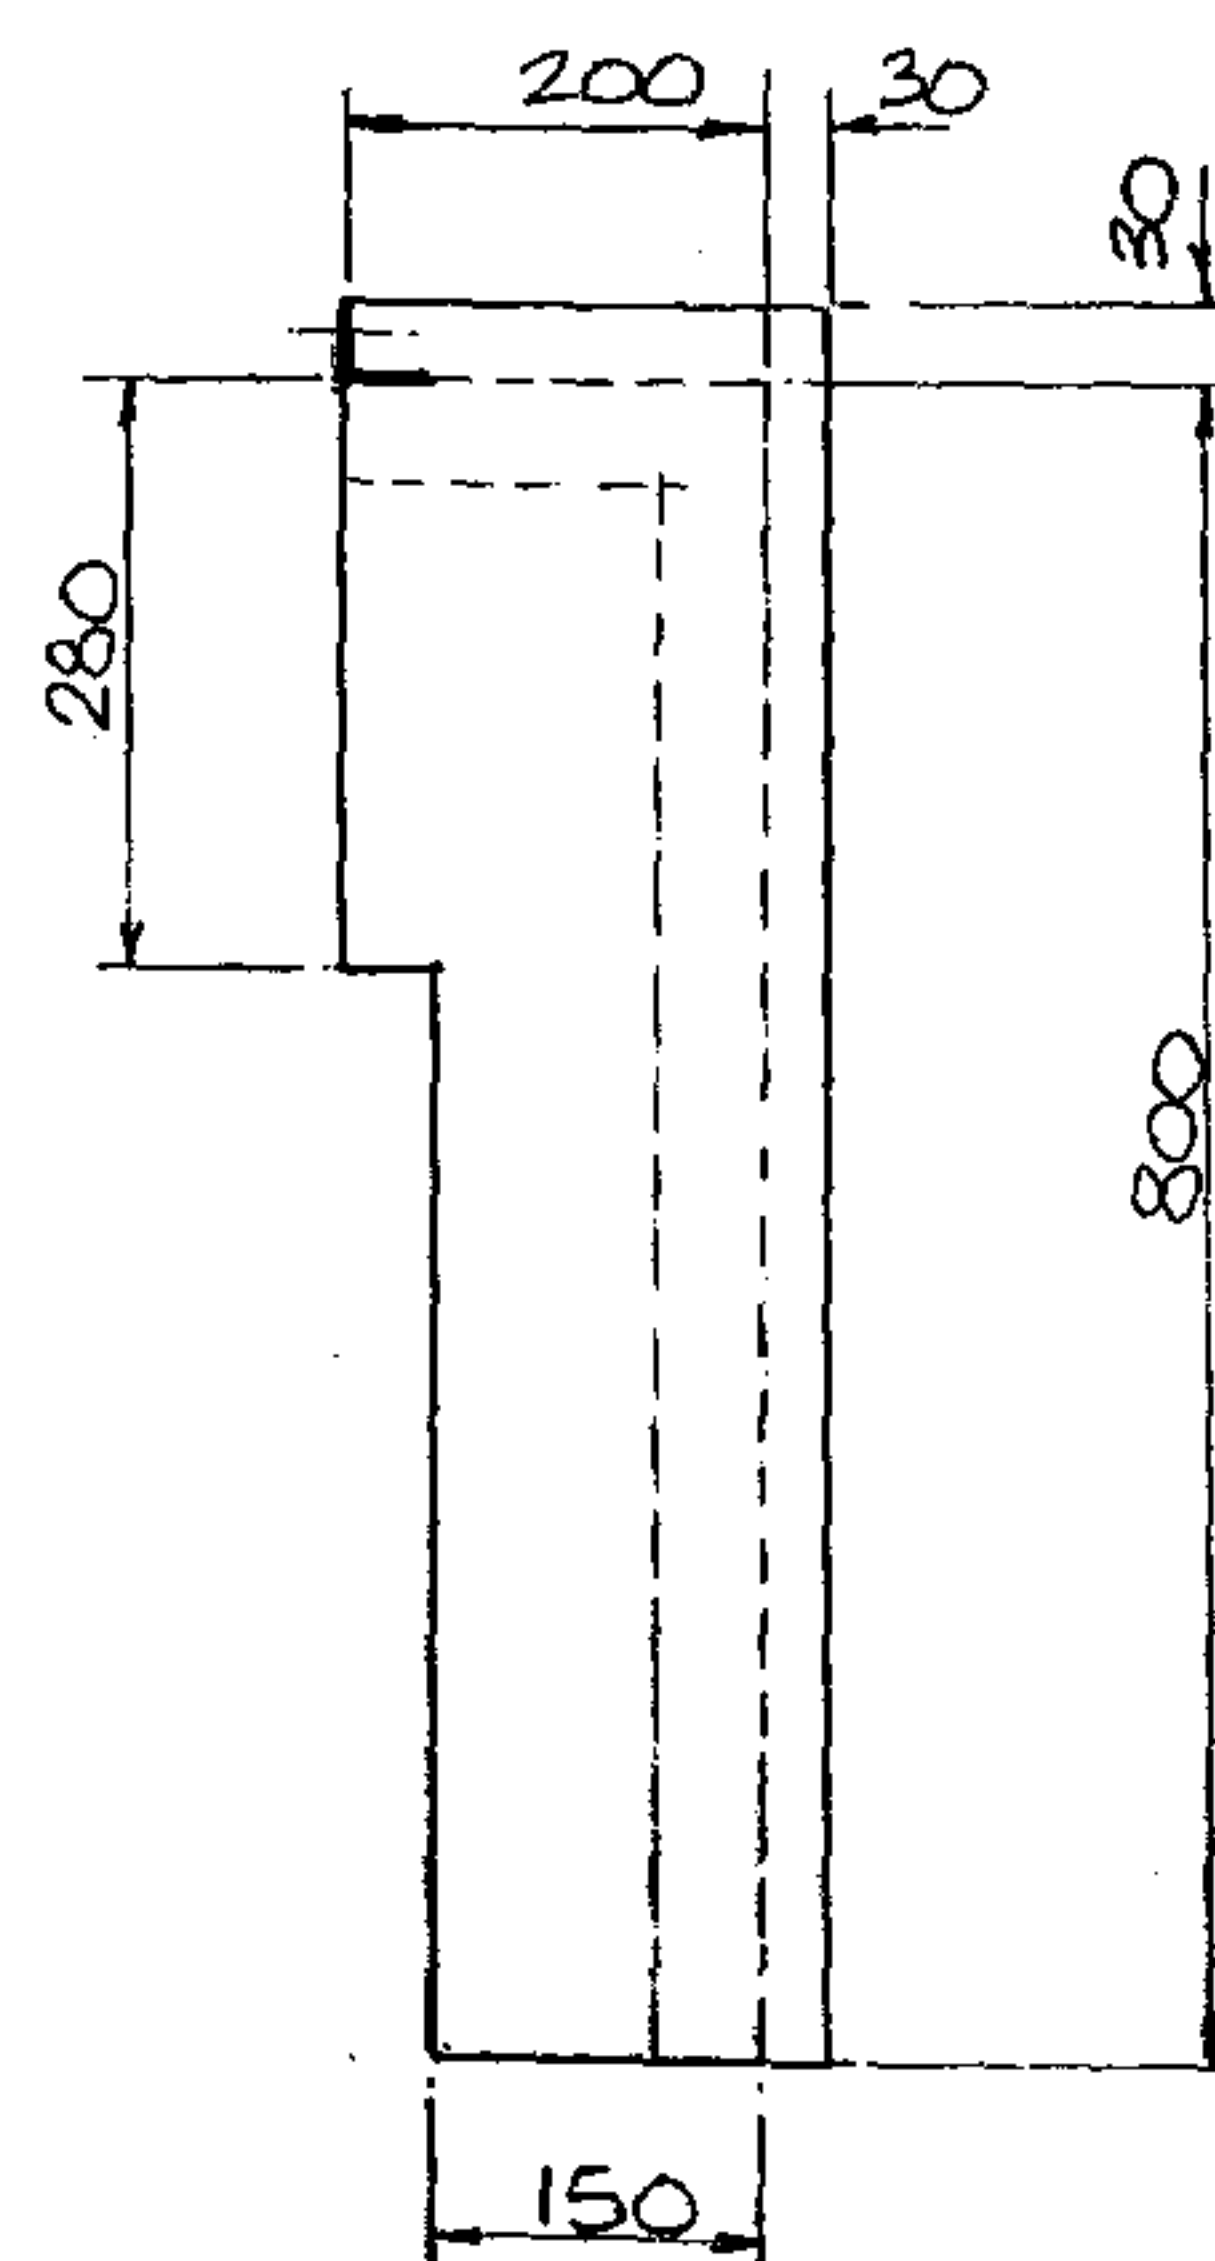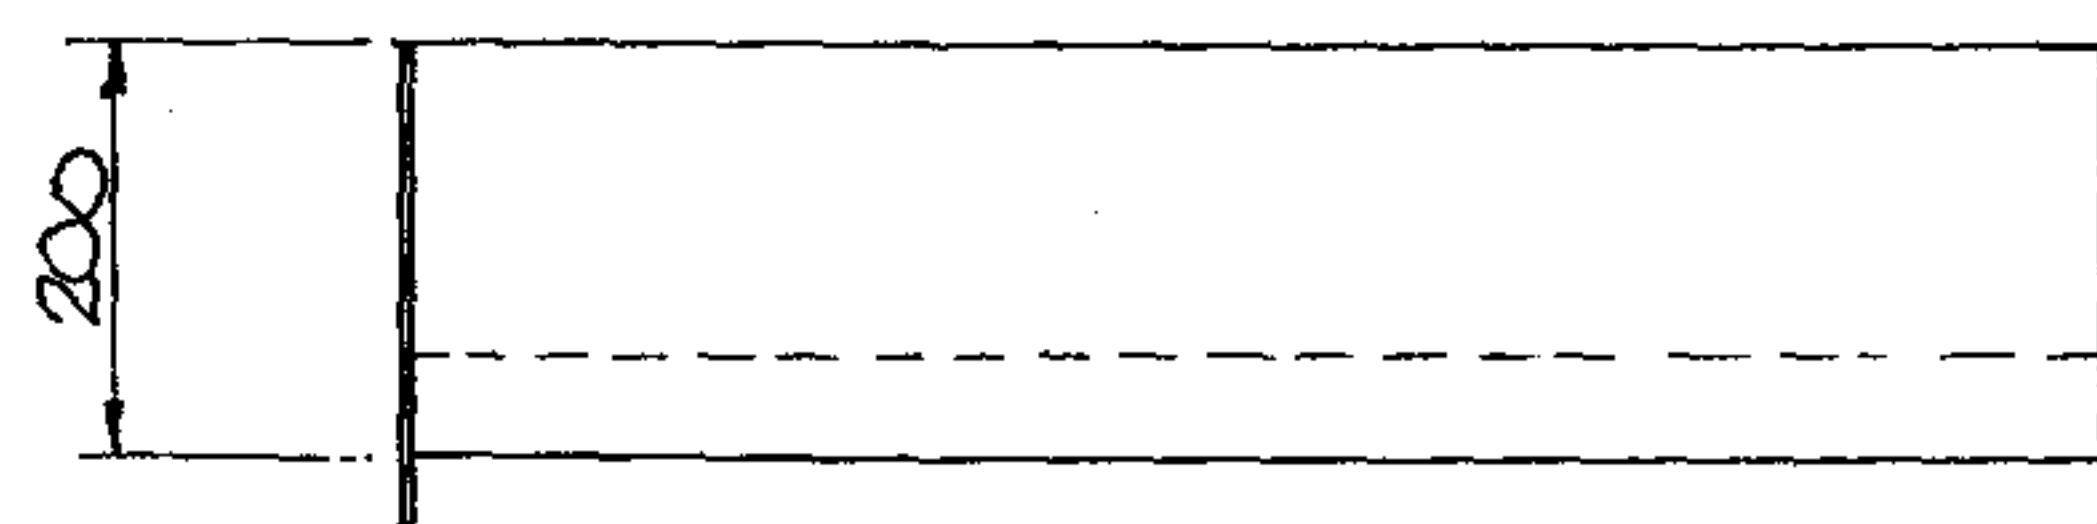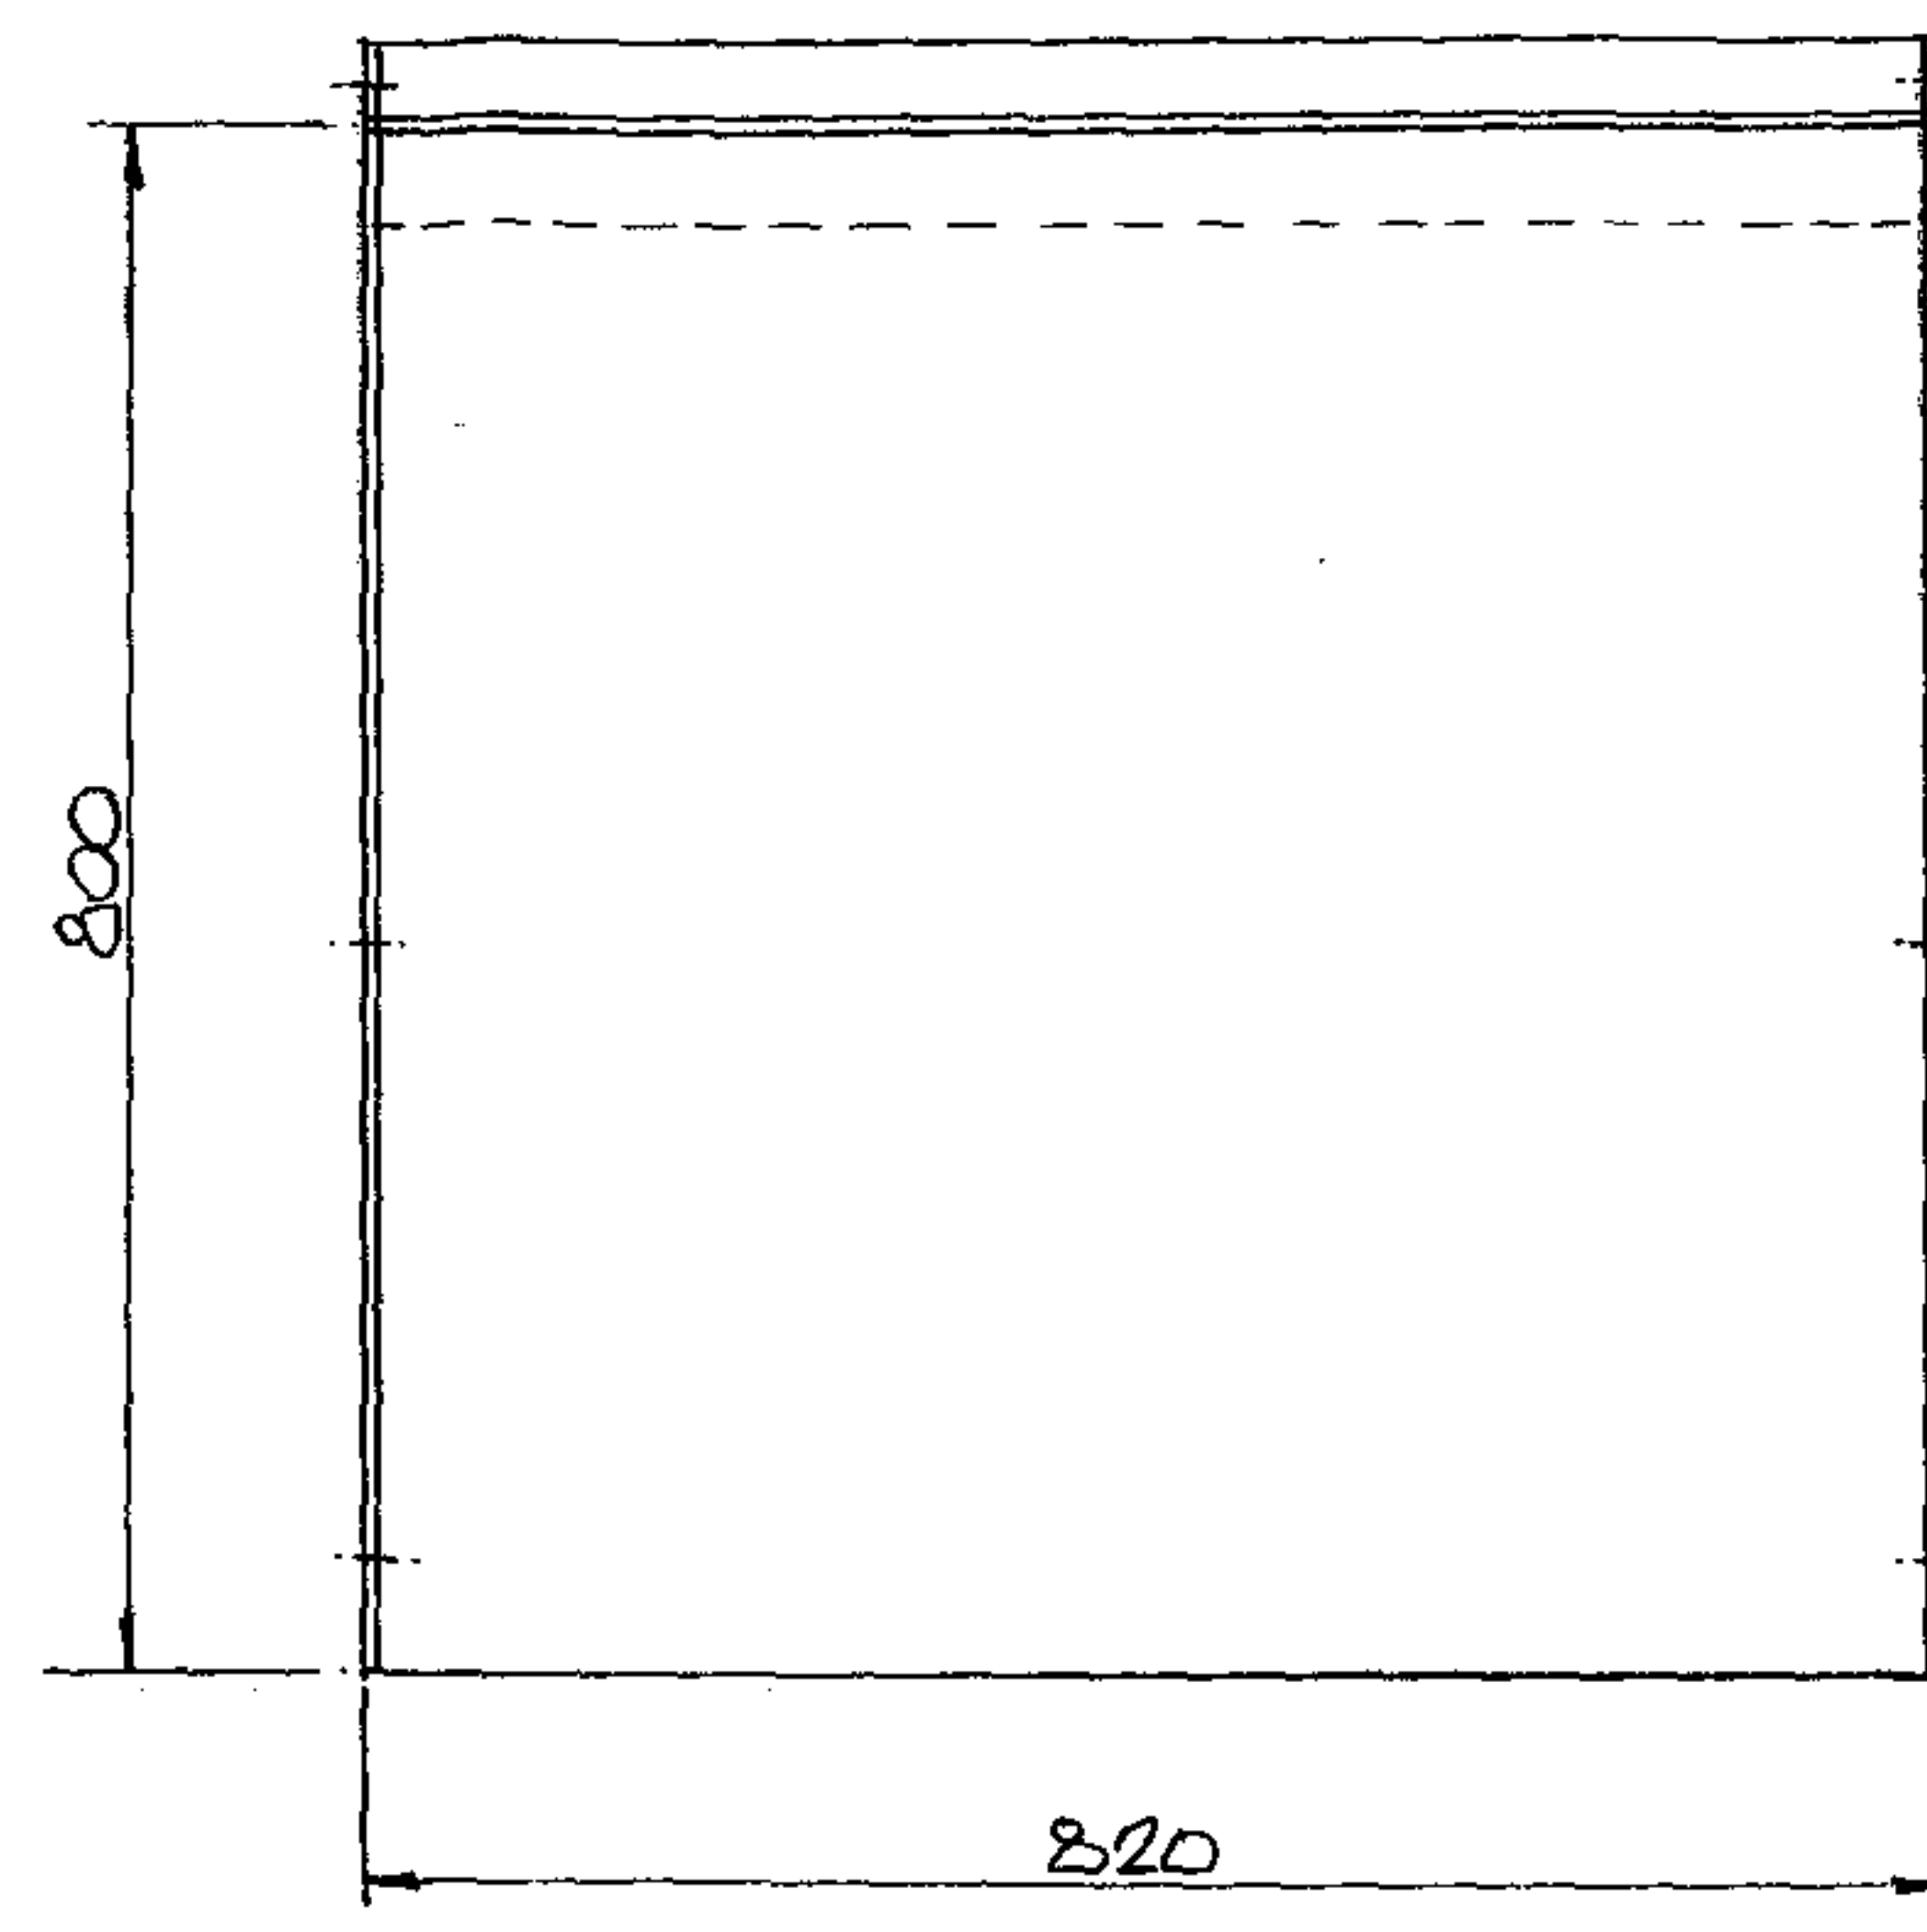

6 NO. AIR- INLET SECTIONS
820 WIDE
Scale 1:10 (A3)

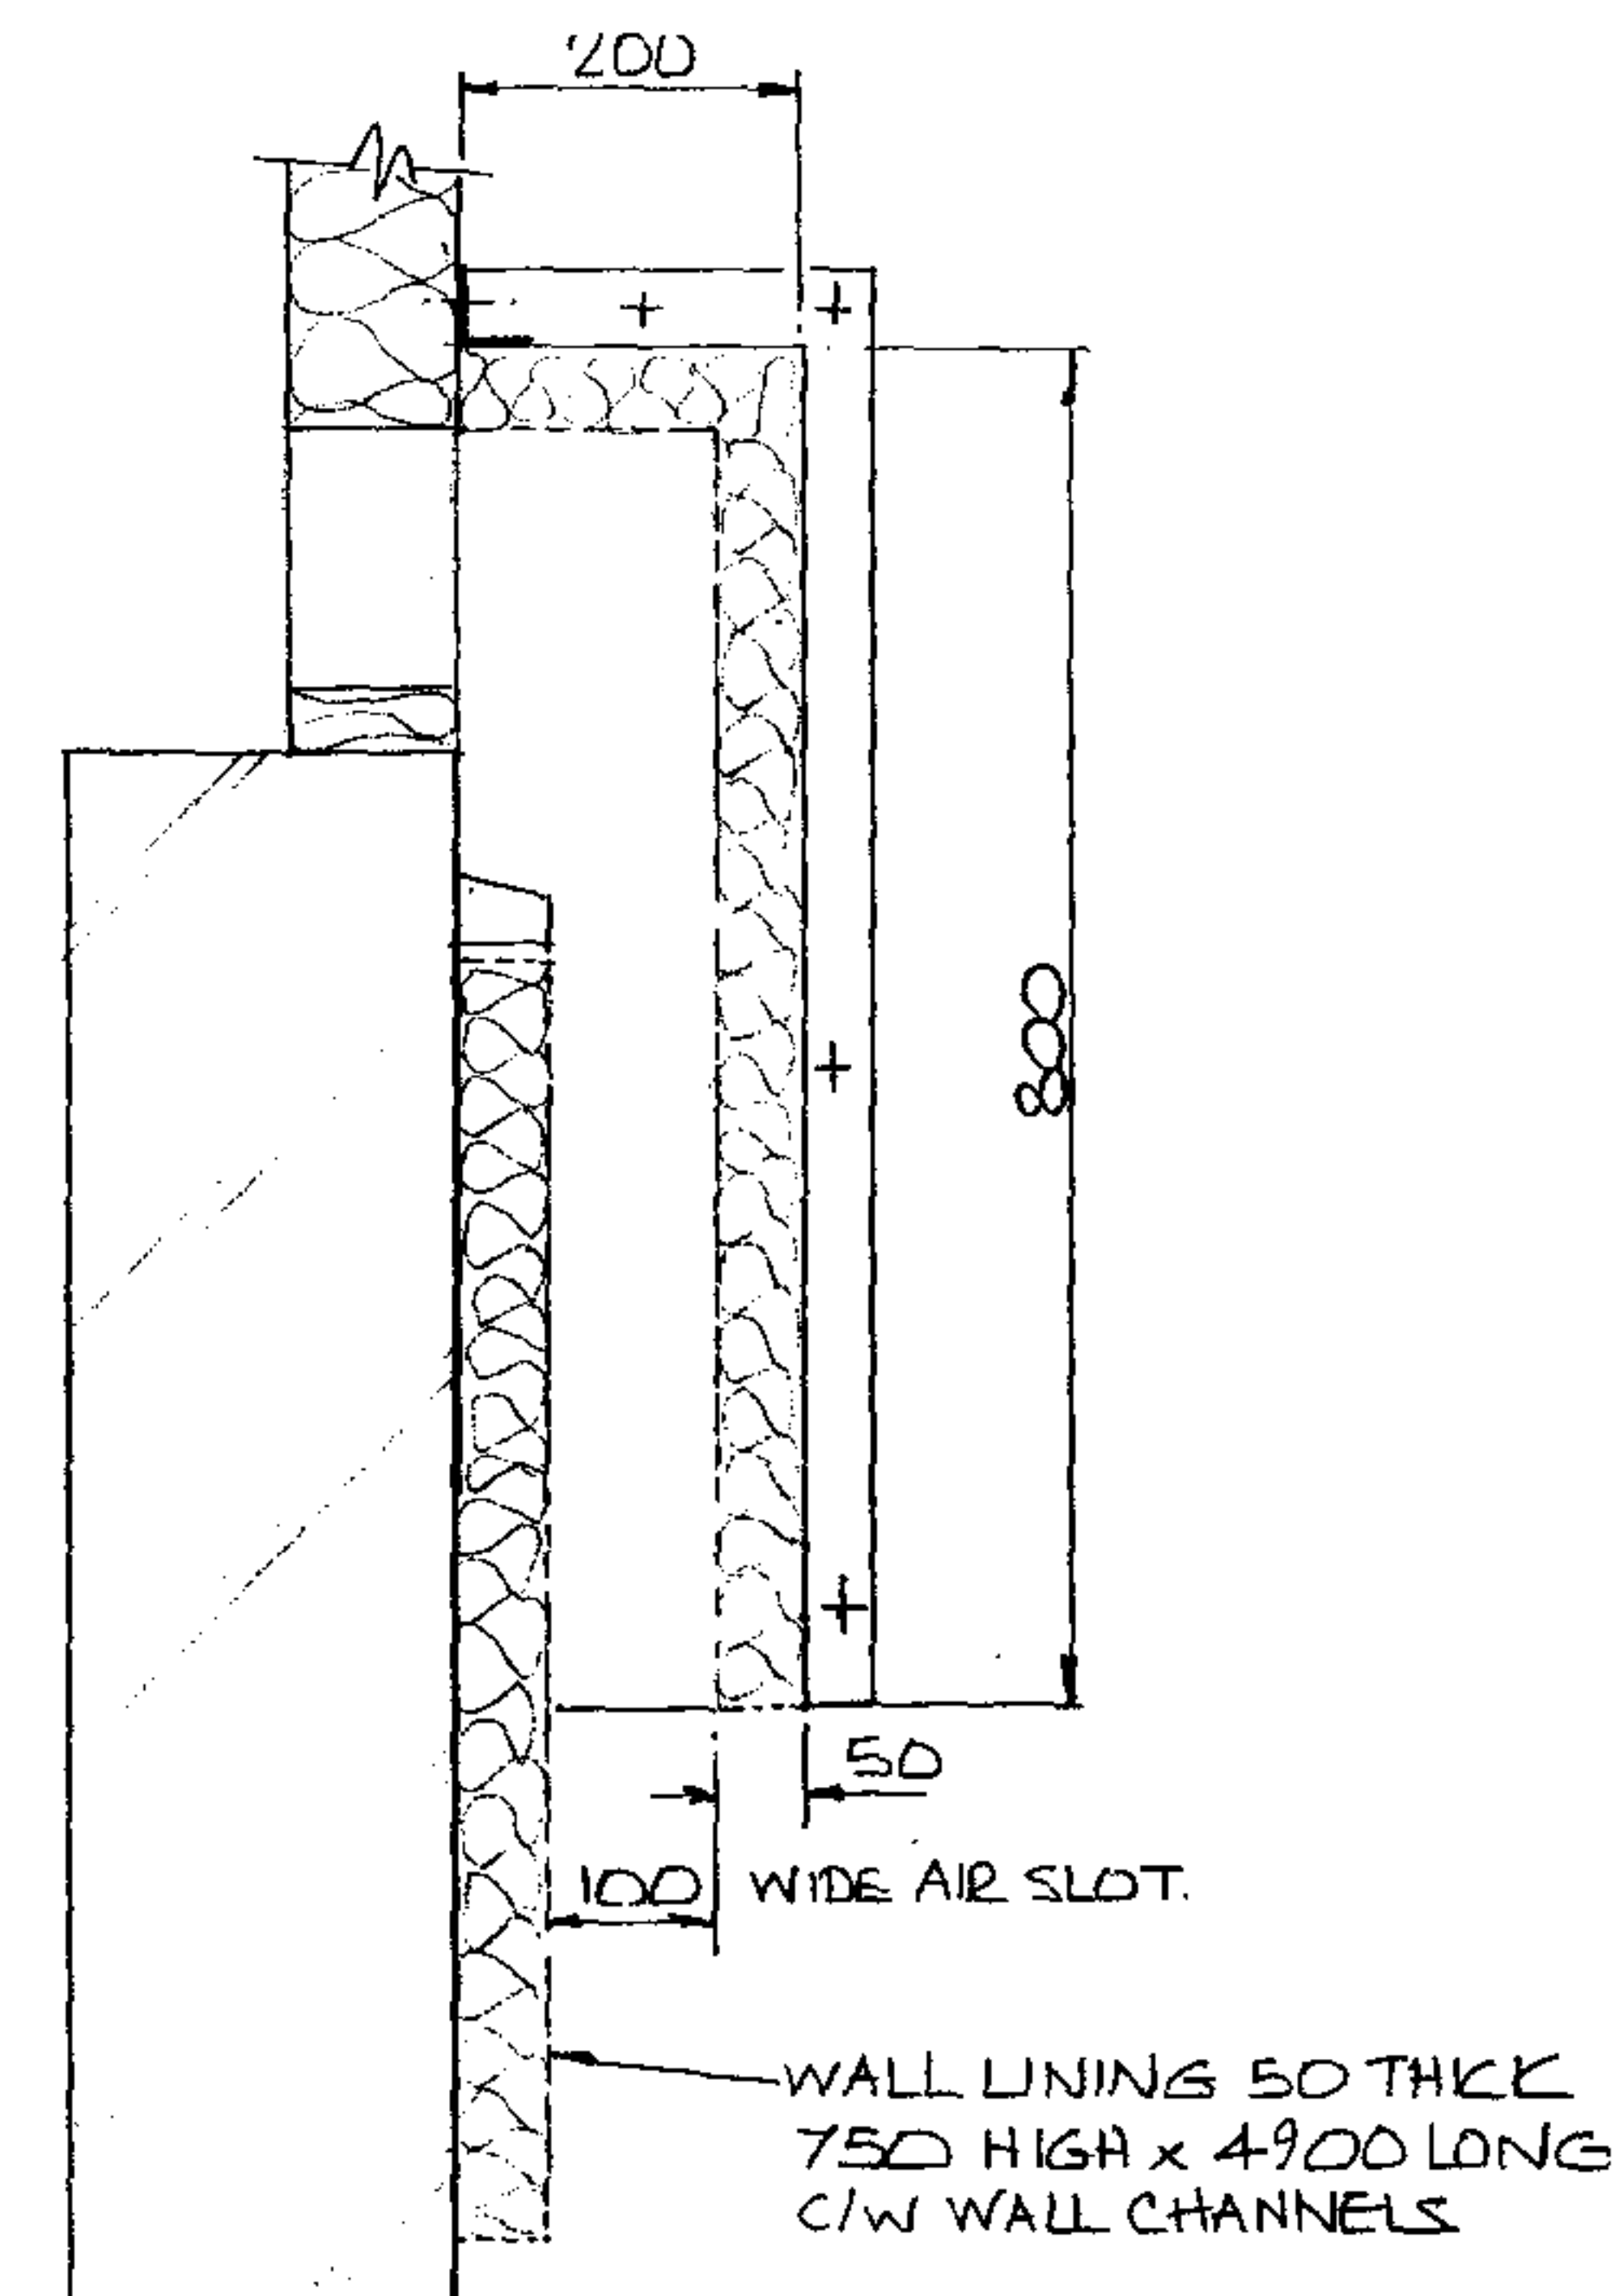

No.	Revision	Date
1	FIRST ISSUE	17/1/07

Client
PVE INTERNATIONAL

Environmental Equipment
Corporation Limited

Richmond House,
Churchfield Road,
Walton on Thames,
Surrey, KT12 2TP.
Tel: 01932 230940 Fax: 01932 230941

Project
5 RICHBELL PLACE - HOLBORN

ALL INTELLECTUAL PROPERTY RIGHTS INCLUDING DESIGN COPYRIGHTS ARE VESTED IN ENVIRONMENTAL EQUIPMENT CORPORATION LIMITED	Title DETAILS OF END PANEL WALL & AIR- INLET BAFFLE SLOTS
--	---

UNDER NO CIRCUMSTANCES SHALL ANY DETAILS CONTAINED HEREIN BE RELEASED TO ANY THIRD PARTY	Date 17/1/07	Drawn WGL	Checked	Scale 1:20 & 1:10
WITHOUT THE EXPRESS WRITTEN AGREEMENT OF ENVIRONMENTAL EQUIPMENT CORPORATION LTD	Client Ref:	Job Ref:	EC8345	

Drawing No. ECB345/07	Issue 1
--------------------------	------------