
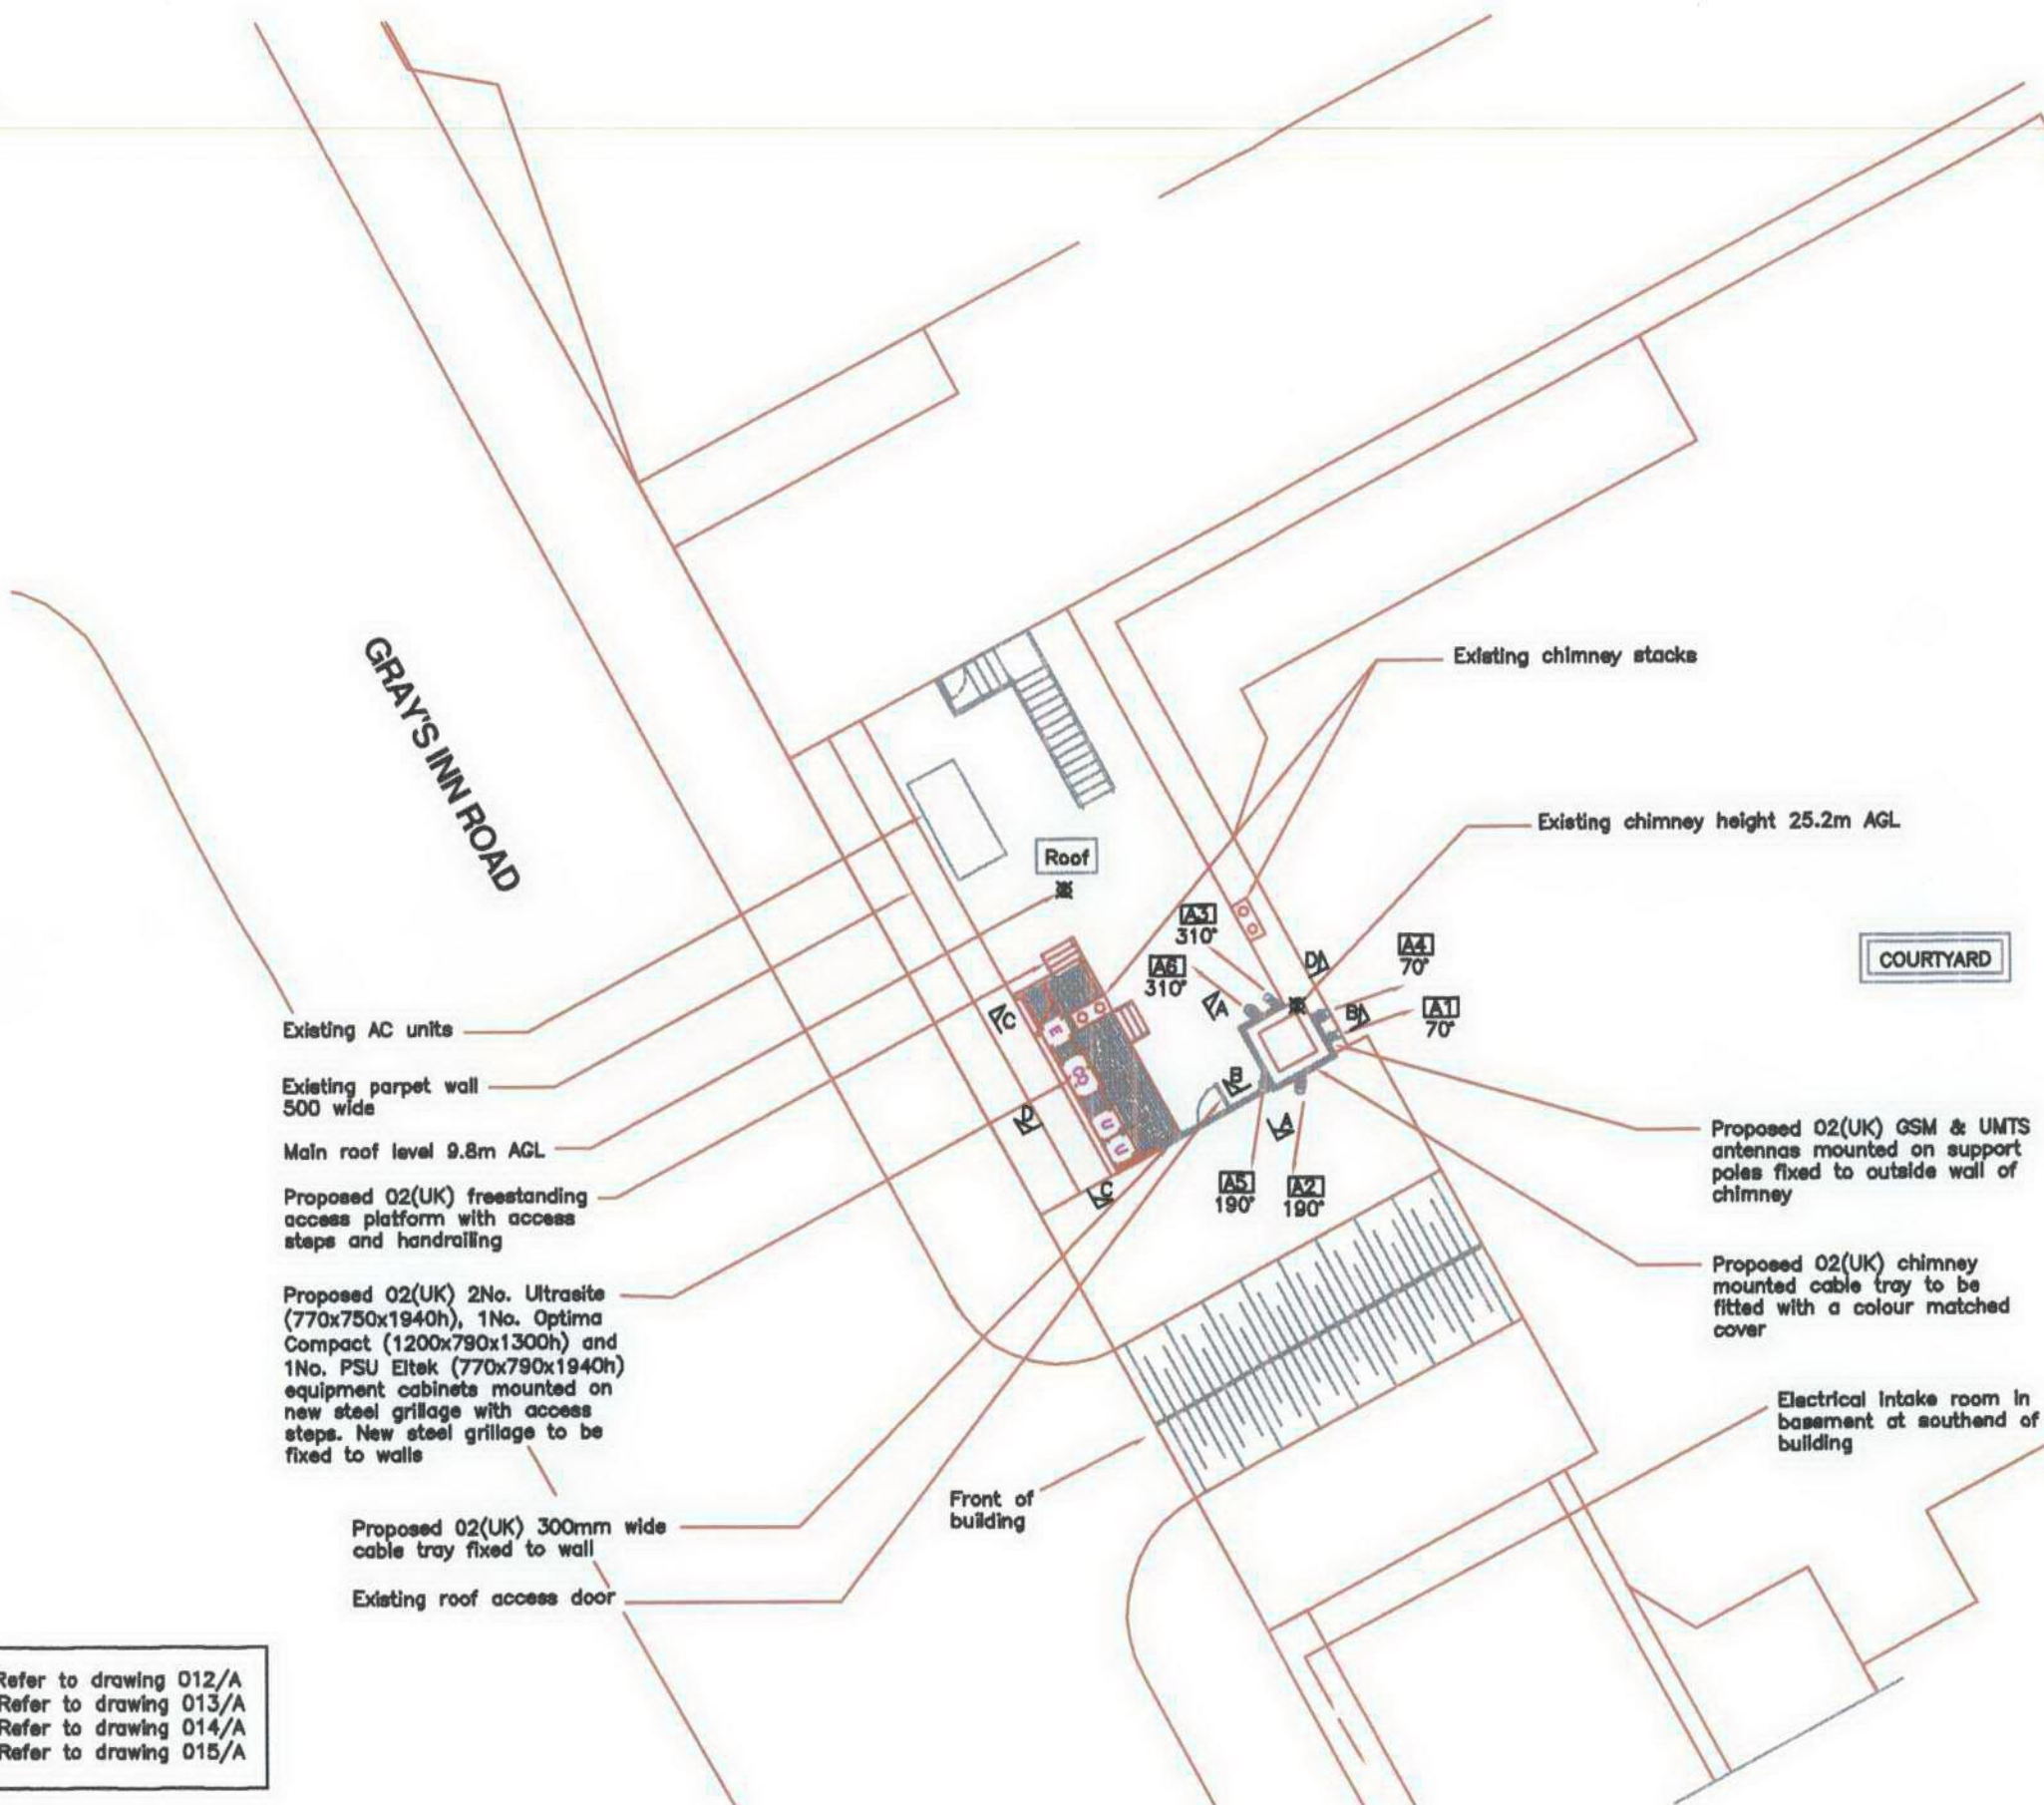


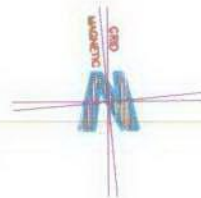

SITE PLAN
(SCALE 1:200)

GENERAL NOTES

This drawing is the Copyright of O2(UK) and must not be released, loaned or copied without written consent.
Use written dimensions only.

Proposed GSM/UMTS Antennas

Sector	Type	HGT to o/l	Bearing	Feeder Type	Feeder Length
A1	GSM	24.0m	70°	LDF5-50 (7/8")	23m
A2	GSM	24.0m	190°	LDF5-50 (7/8")	23m
A3	GSM	24.0m	310°	LDF5-50 (7/8")	23m
A4	UMTS	24.2m	70°	LDF5-50 (7/8")	23m
A5	UMTS	24.2m	190°	LDF5-50 (7/8")	23m
A6	UMTS	24.2m	310°	LDF5-50 (7/8")	23m

RECEIVED
- 9 FEB 2007

ICNIRP 'Sign off' statement Box

The proposed installation is compliant with ICNIRP recommendations. (Designed in accordance with O2(UK) Datasheet 064 issue 3.0)

Certified by
O2(UK) Radio
Planner

Name:

Signature:

Date:

Rev	Date	Description	Drw	Ckd
C	06.02.07	Sections added	AR	GS
B	27.10.06	Cable tray revised	AR	GS
A	16.10.06	First issue for planning	AR	GS

SAGE

design • safety • training

Sage Consulting Limited

The Radlett Village Institute, 413 Welton St, Radlett, Hertfordshire WD7 7JG
T: 01923 289777 F: 01923 853316 E: enquiries@sage-consulting.co.uk
www.sage-consulting.co.uk

O₂ (UK)

Project Title:

Cell 18833 (Option 2)
Gray's Inn: Eastman Dental Hosp.

Drawing Title:

General Arrangement
Proposed

Date: 08.05.06

Drawn: AR

Scale: As shown

Checked: GS


Region: M25 South

Approved: LG

Drawing Number:

P/18833/OPT2/002/C

Section A-A Refer to drawing 012/A
Section B-B Refer to drawing 013/A
Section C-C Refer to drawing 014/A
Section D-D Refer to drawing 015/A

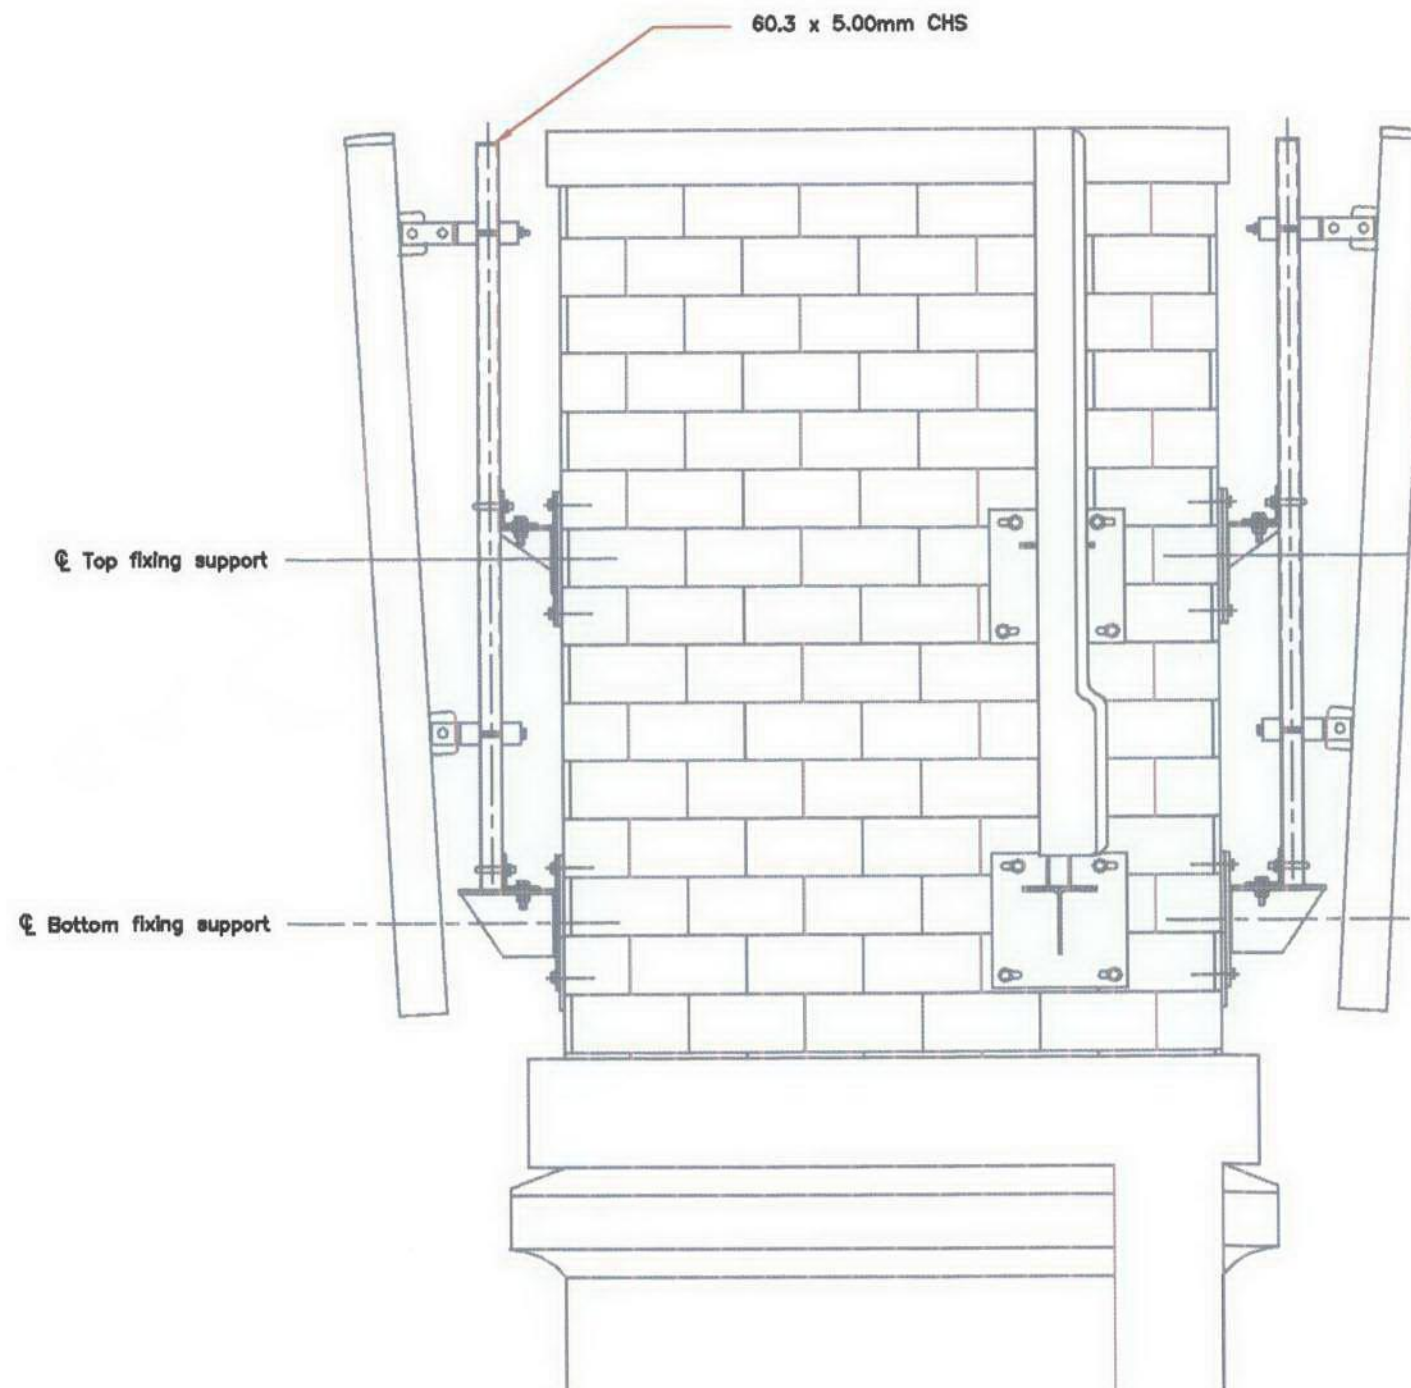

SECTION A-A SOUTH WEST FACING
CHIMNEY ELEVATION
(SCALE 1:20)

GENERAL NOTES

This drawing is the Copyright of O2(UK) and must not be reissued, loaned or copied without written consent.
Use written dimensions only.

ICNIRP 'Sign off' statement Box

The proposed installation is compliant with ICNIRP recommendations. (Designed in accordance with O2(UK) Datasheet 064 issue 3.0)

Certified by
O2(UK) Radio
Planner

Name:

Signature:

Date:

Rev	Date	Description	PG	GS
A	05.02.07	First issue for planning	PG	GS

SAGE

design • safety • training

Sage Consulting Limited

The Radlett Village Institute, 413 Watling St, Radlett, Hertfordshire WD7 7JG
T: 01823 269777 F: 01823 853318 E: enquiries@sage-consulting.co.uk
www.sage-consulting.co.uk

O₂ (UK)

Project Title:
Cell 18833 (Option 2)
Gray's Inn: Eastman Dental Hosp.

Drawing Title:
Section A-A South West Facing
Chimney Elevation Proposed


Date: 05.02.07 Drawn: PG

Scale: As shown Checked: GS

Region: M25 South Approved: LG

Drawing Number:

P/18833/OPT2/012/A

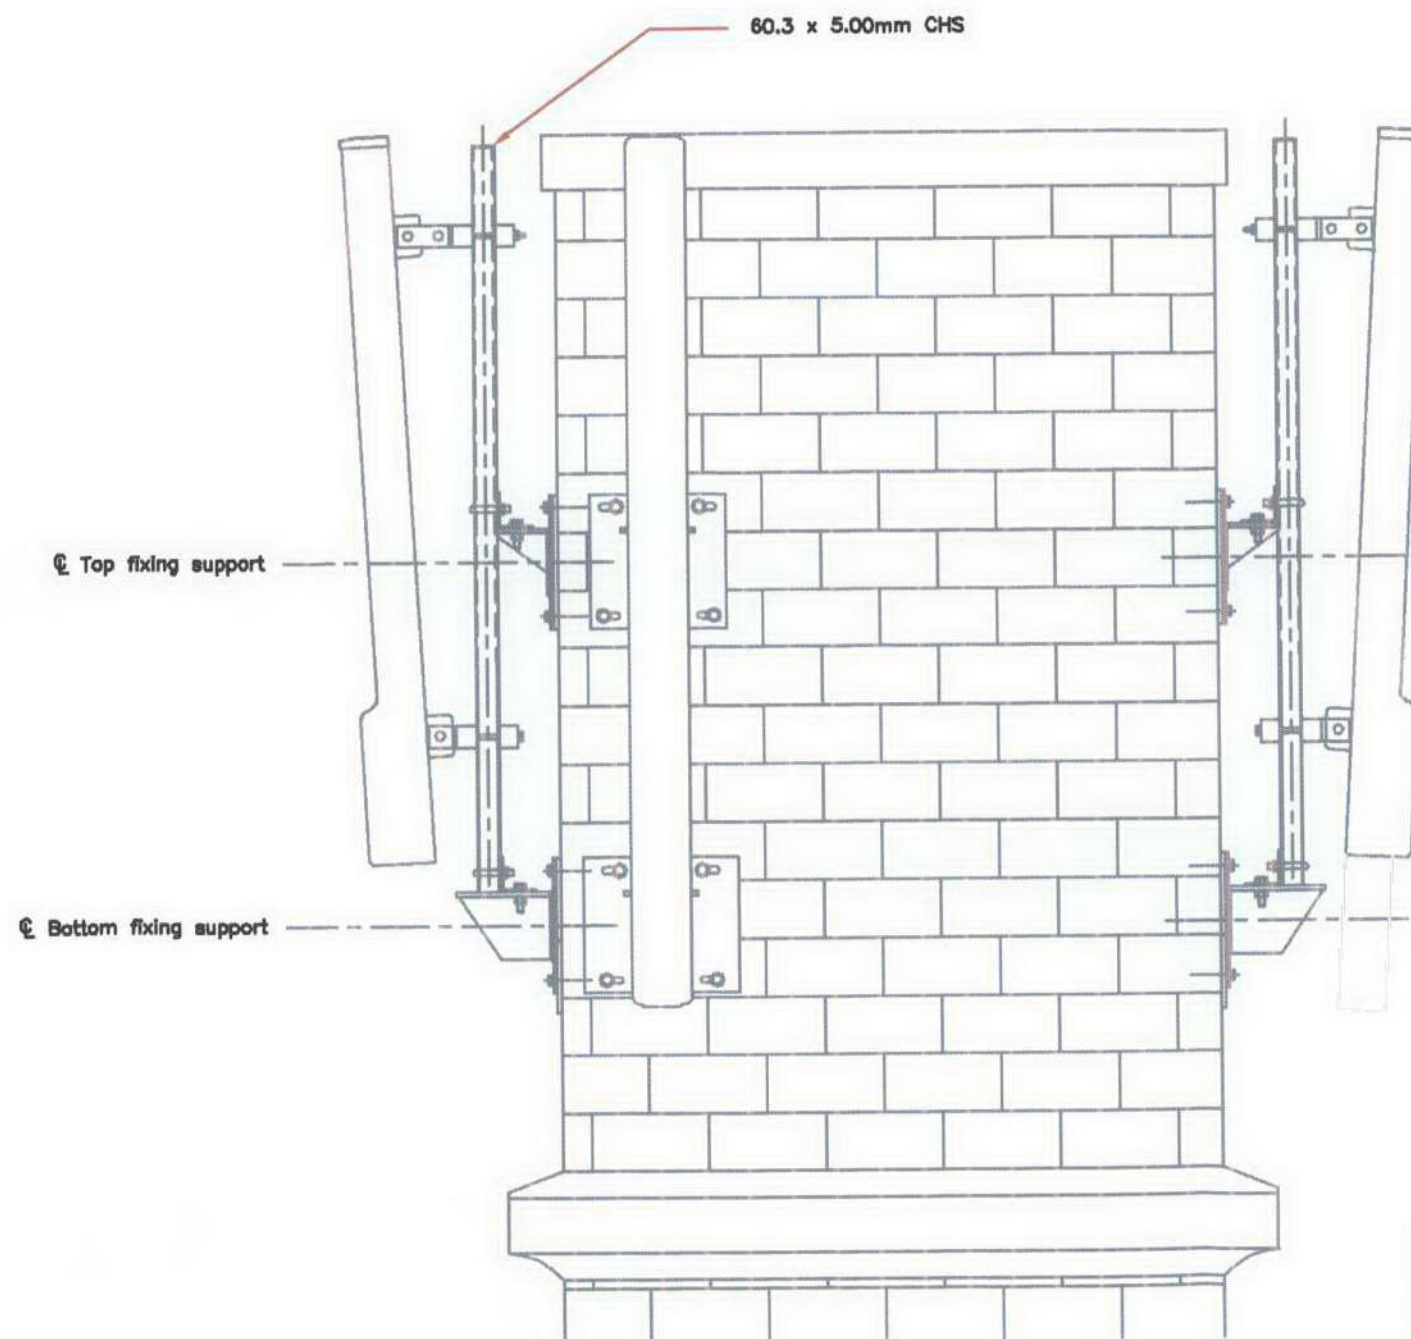

SECTION B-B SOUTH EAST FACING
CHIMNEY ELEVATION
(SCALE 1:20)

GENERAL NOTES

This drawing is the Copyright of O2(UK) and must not be reissued, loaned or copied without written consent.
Use written dimensions only.

RECEIVED
- 9 FEB 2007

ICNIRP 'Sign off' statement Box

The proposed installation is compliant with ICNIRP recommendations. (Designed in accordance with O2(UK) Datasheet 064 issue 3.0)

Certified by
O2(UK) Radio
Planner

Name:

Signature:

Date:

Rev	Date	Description	PG	GS
A	05.02.07	First issue for planning	PG	GS

SAGE

design • safety • training

Sage Consulting Limited

The Radlett Village Institute, 413 Watling St, Radlett, Hertfordshire WD7 7JG
T: 01823 289777 F: 01823 953516 E: enquiries@sage-consulting.co.uk
www.sage-consulting.co.uk

O₂ (UK)

Project Title:
Cell 18833 (Option 2)
Gray's Inn: Eastman Dental Hosp.


Drawing Title:
Section B-B South East Facing
Chimney Elevation Proposed

Date: 05.02.07 Drawn: PG


Scale: As shown Checked: GS

Region: M25 South Approved: LG

Drawing Number:
P/18833/OPT2/013/A

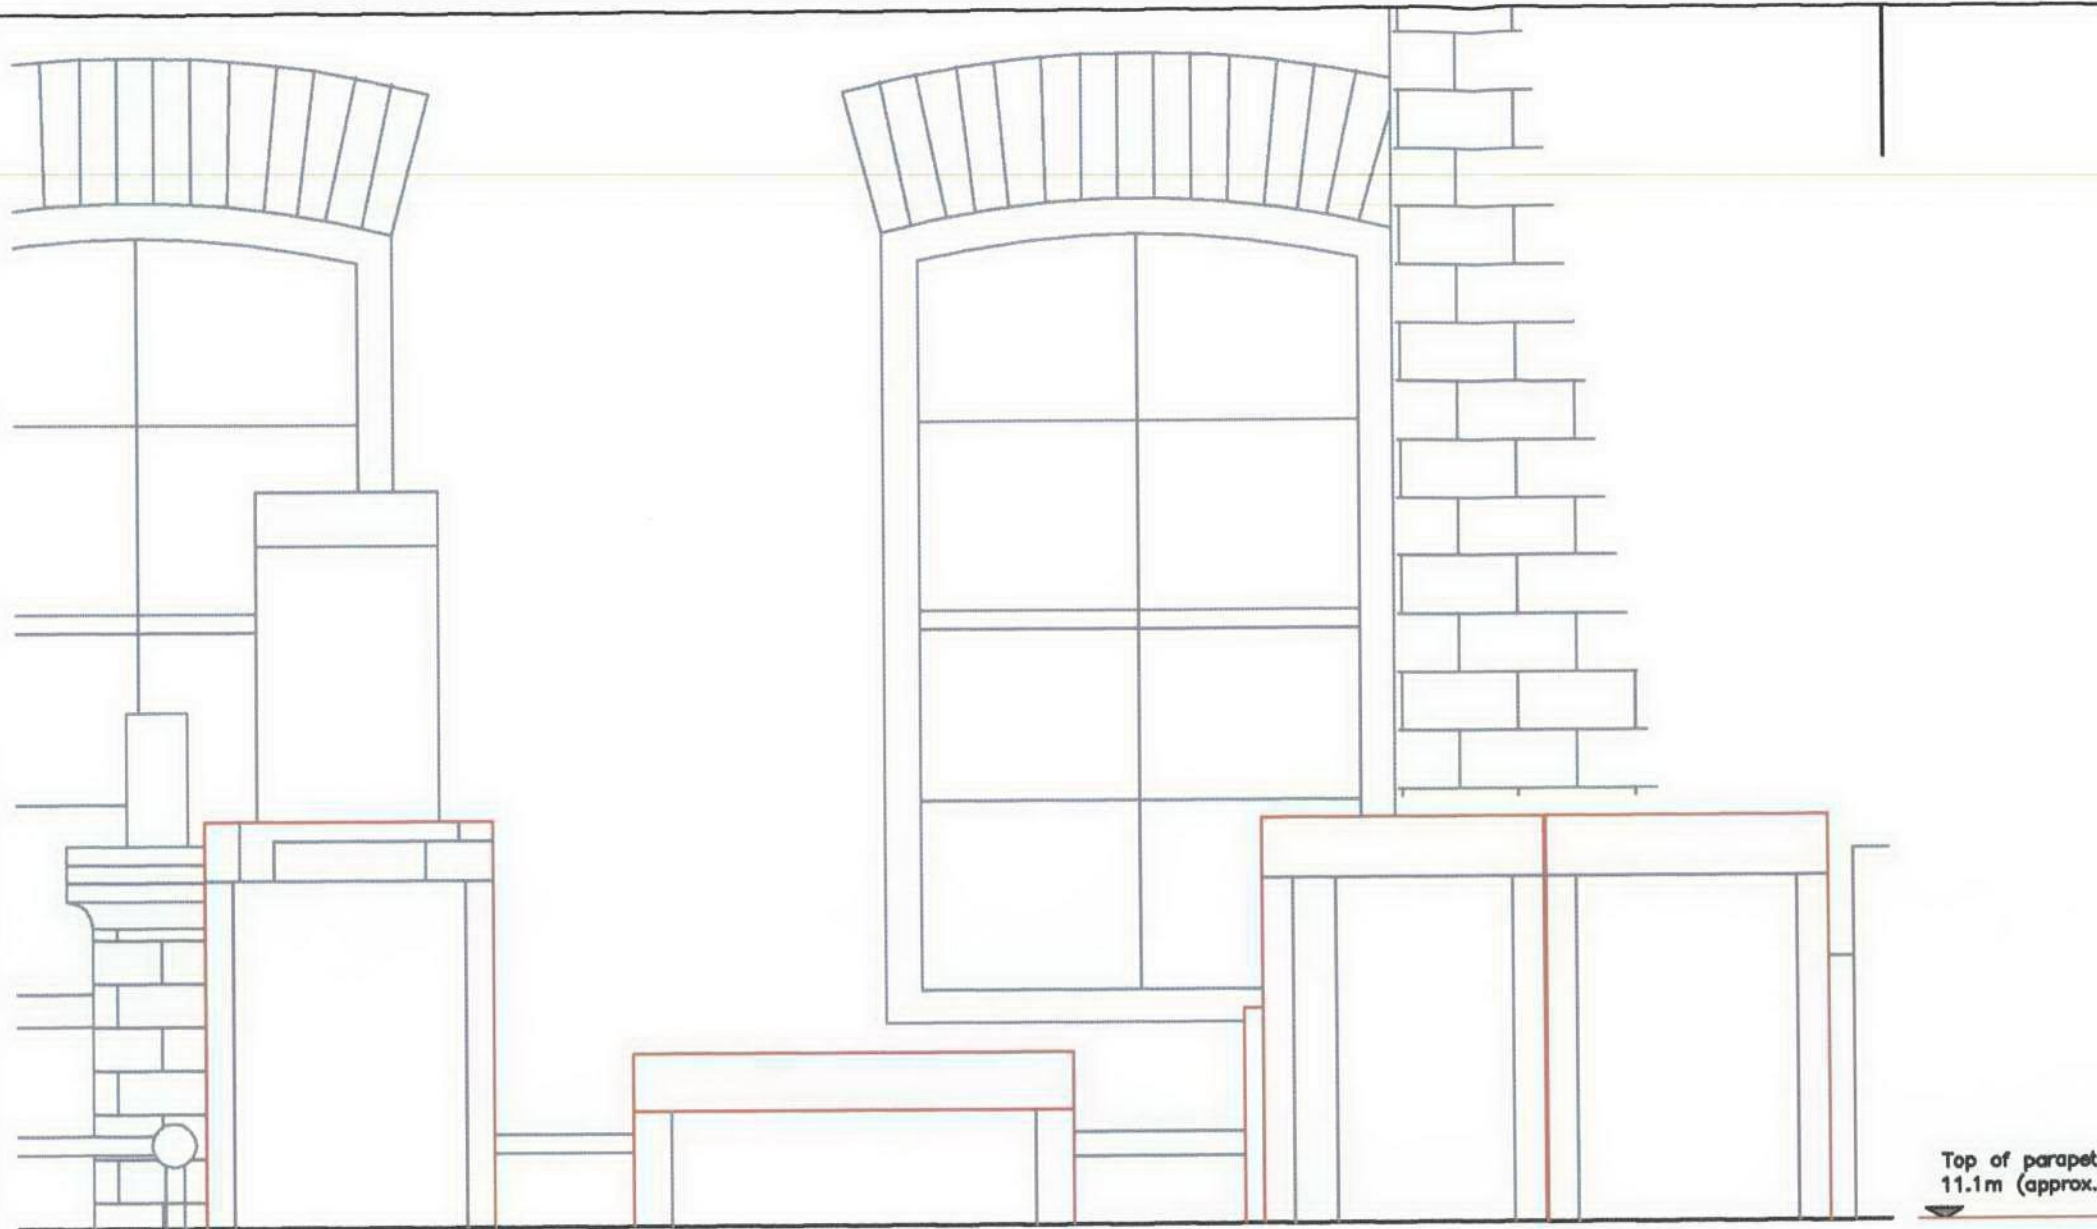

Top of parapet
11.1m (approx.)

 

2nd Floor Roof Level
9.8m (approx.)

SECTION C-C SOUTH WEST FACING
CABINET ELEVATION
(SCALE 1:20)

ORIGINAL DRAWING SIZE A3

GENERAL NOTES

This drawing is the Copyright of O2(UK) and must not be reissued, loaned or copied without written consent.
Use written dimensions only.

RECEIVED
- 9 FEB 2007

ICNIRP 'Sign off' statement Box

The proposed installation is compliant with ICNIRP recommendations. (Designed in accordance with O2(UK) Datasheet 064 issue 3.0)

Certified by
O2(UK) Radio
Planner

Name:

Signature:

Date:

Rev	Date	Description	PG	GS
A	06.02.07	First issue for planning	PG	GS

SAGE

design • safety • training

Sage Consulting Limited

The Radlett Village Institute, 413 Watling St, Radlett, Hertfordshire WD7 7JG
T: 01923 289777 F: 01923 863316 E: enquiries@sage-consulting.co.uk
www.sage-consulting.co.uk

O₂ (UK)

Project Title:

Cell 18833 (Option 2)
Gray's Inn: Eastman Dental Hosp.

Drawing Title:

Section C-C South West facing
Cabinet Elevation Proposed

Date: 06.02.07

Drawn: PG

Scale: As shown


Checked: GS

Region: M25 South

Approved: LG

Drawing Number:

P/18833/OPT2/014/A

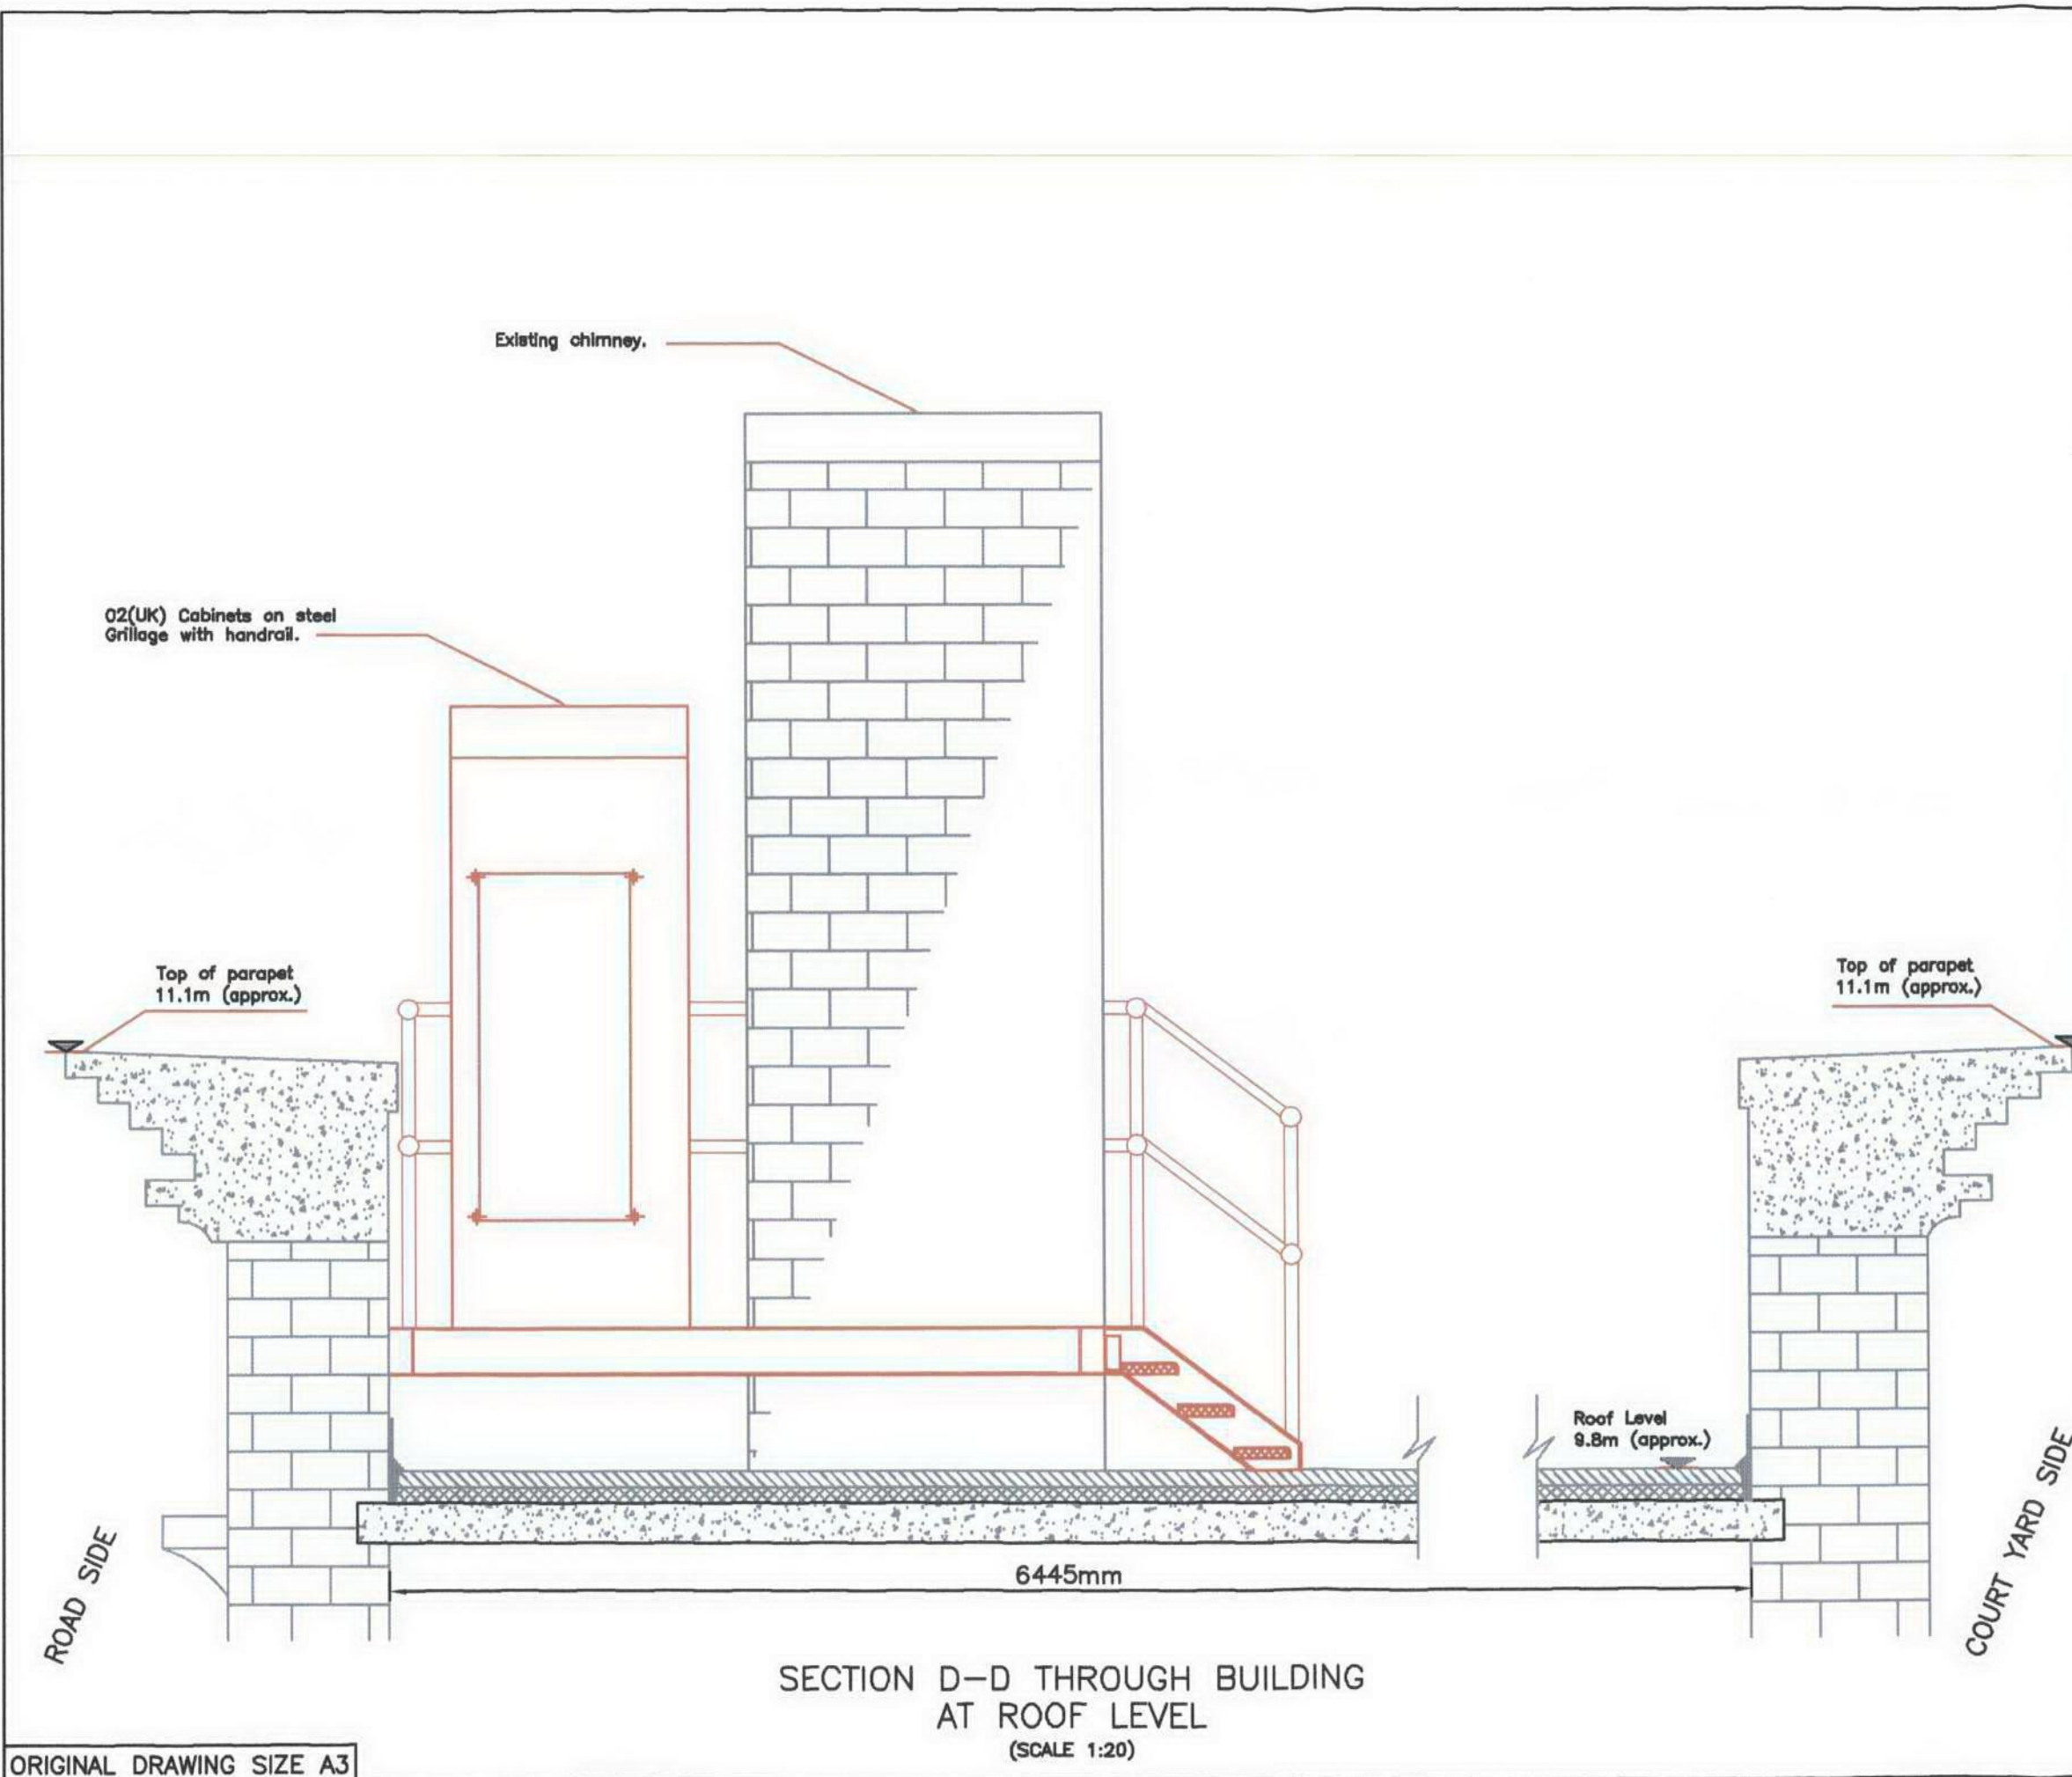

GENERAL NOTES

This drawing is the Copyright of O2(UK) and must not be reissued, loaned or copied without written consent.
Use written dimensions only.

RECEIVED
- 9 FEB 2007

ICNIRP 'Sign off' statement Box

The proposed installation is compliant with ICNIRP recommendations. (Designed in accordance with O2(UK) Datasheet 064 issue 3.0)

Certified by: O2(UK) Radio Planner
Name: _____
Signature: _____ Date: _____

Rev	Date	Description	PG	GS	Drw	Ckd
A	06.02.07	First issue for planning	PG	GS		

SAGE
design • safety • training
Sage Consulting Limited
The Radlett Village Institute, 413 Watling St, Radlett, Hertfordshire WD7 7JG
T: 01923 289777 F: 01923 863316 E: enquiries@sage-consulting.co.uk
www.sage-consulting.co.uk

O₂ (UK)

Project Title:
Cell 18833 (Option 2)
Gray's Inn: Eastman Dental Hosp.

Drawing Title:
Section D-D through building
at Roof Level Proposed

Date: 06.02.07 Drawn: PG
Scale: As shown Checked: GS
Region: M25 South Approved: LG

Drawing Number:
P/18833/OPT2/015/A