



Do not scale from drawing  
Contractor to check all dimensions on site  
Report discrepancies to the architect

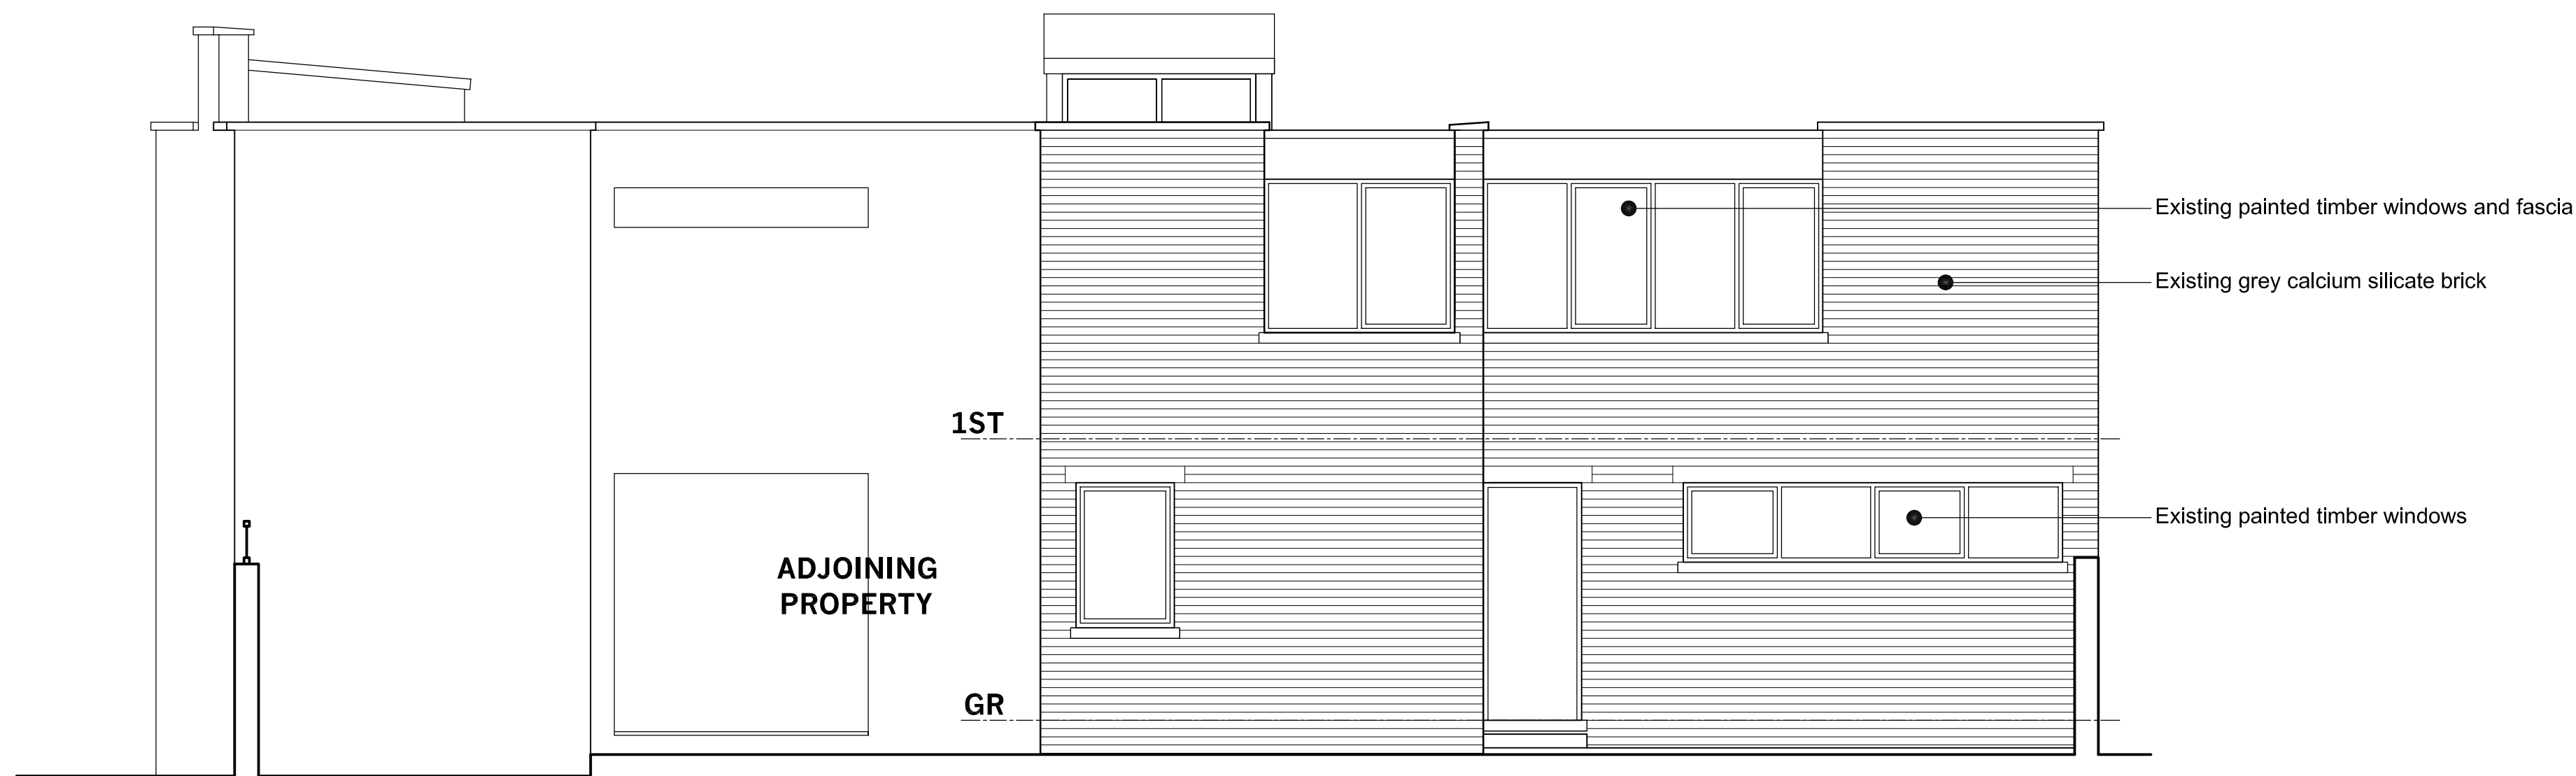

EXISTING NORTH ELEVATION (FRONT)

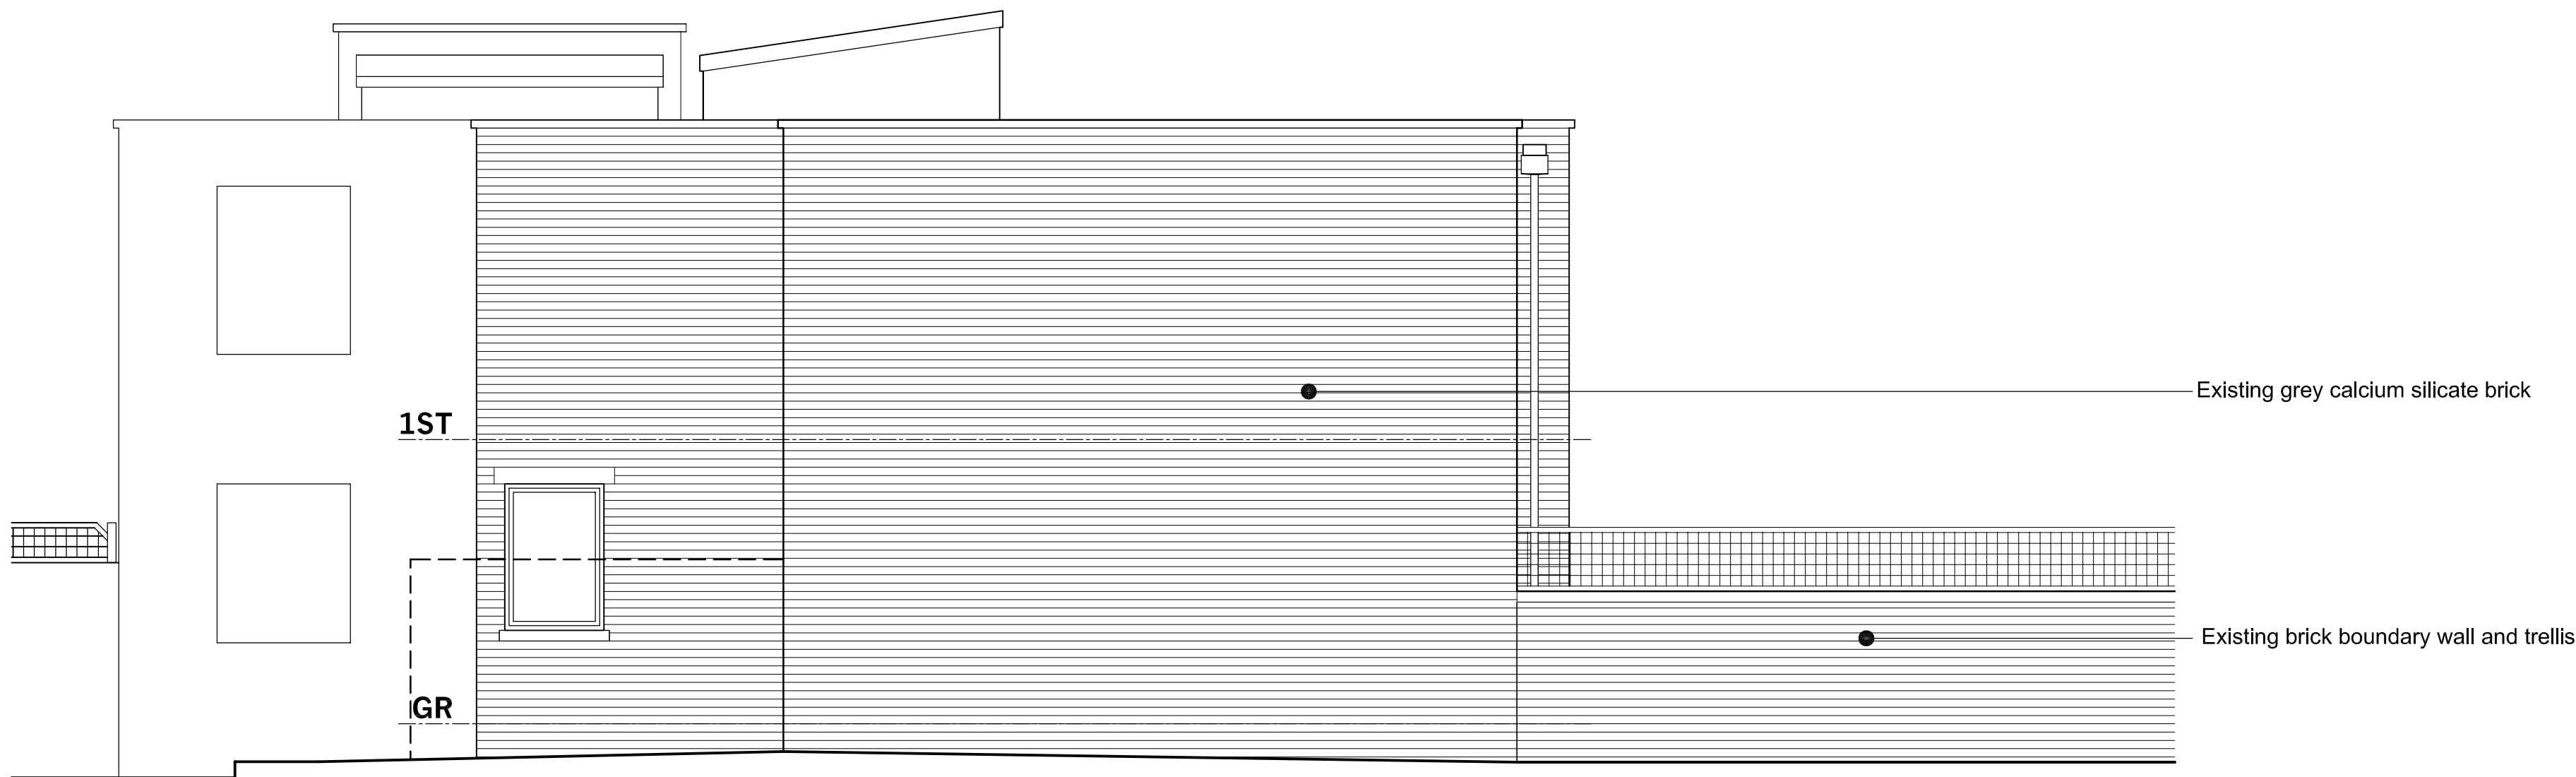

EXISTING WEST ELEVATION (SIDE)



EXISTING SOUTH ELEVATION (REAR)

REV 0: 03/03/06 WHL  
\* Issued for Planning

REV A: 10/07/06 JS  
\* Notes added



DESIGN GROUP  
20 Eastcastle Street London W1W 8DB  
TELEPHONE + 44 (0) 20 7436 1133  
FACSIMILE + 44 (0) 20 7436 8844  
E-MAIL office@ipadg.com

55 KINGSTOWN STREET  
PRIMROSE HILL  
LONDON NW1

EXISTING  
ELEVATIONS

Date	JAN 2006	Scale	A1=1:50 A3=1:100
Drawn by	WHL, JS	Rev	A
Drawing No.	06Y8/EX/03		
Cad File	06y8.ex.01.02.03		
©	IPA Design Group		