



Do not scale from drawing  
Contractor to check all dimensions on site  
Report discrepancies to the architect

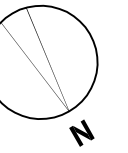


Read in conjunction with  
Planning Permission ref.:  
2006/2919/P drawing  
numbers:

- 06Y8/PL/101/B
- 06Y8/PL/102/B
- 06Y8/PL/103/B
- 06Y8/PL/104/B
- 06Y8/EX-D/01
- 06Y8/EX-D/03

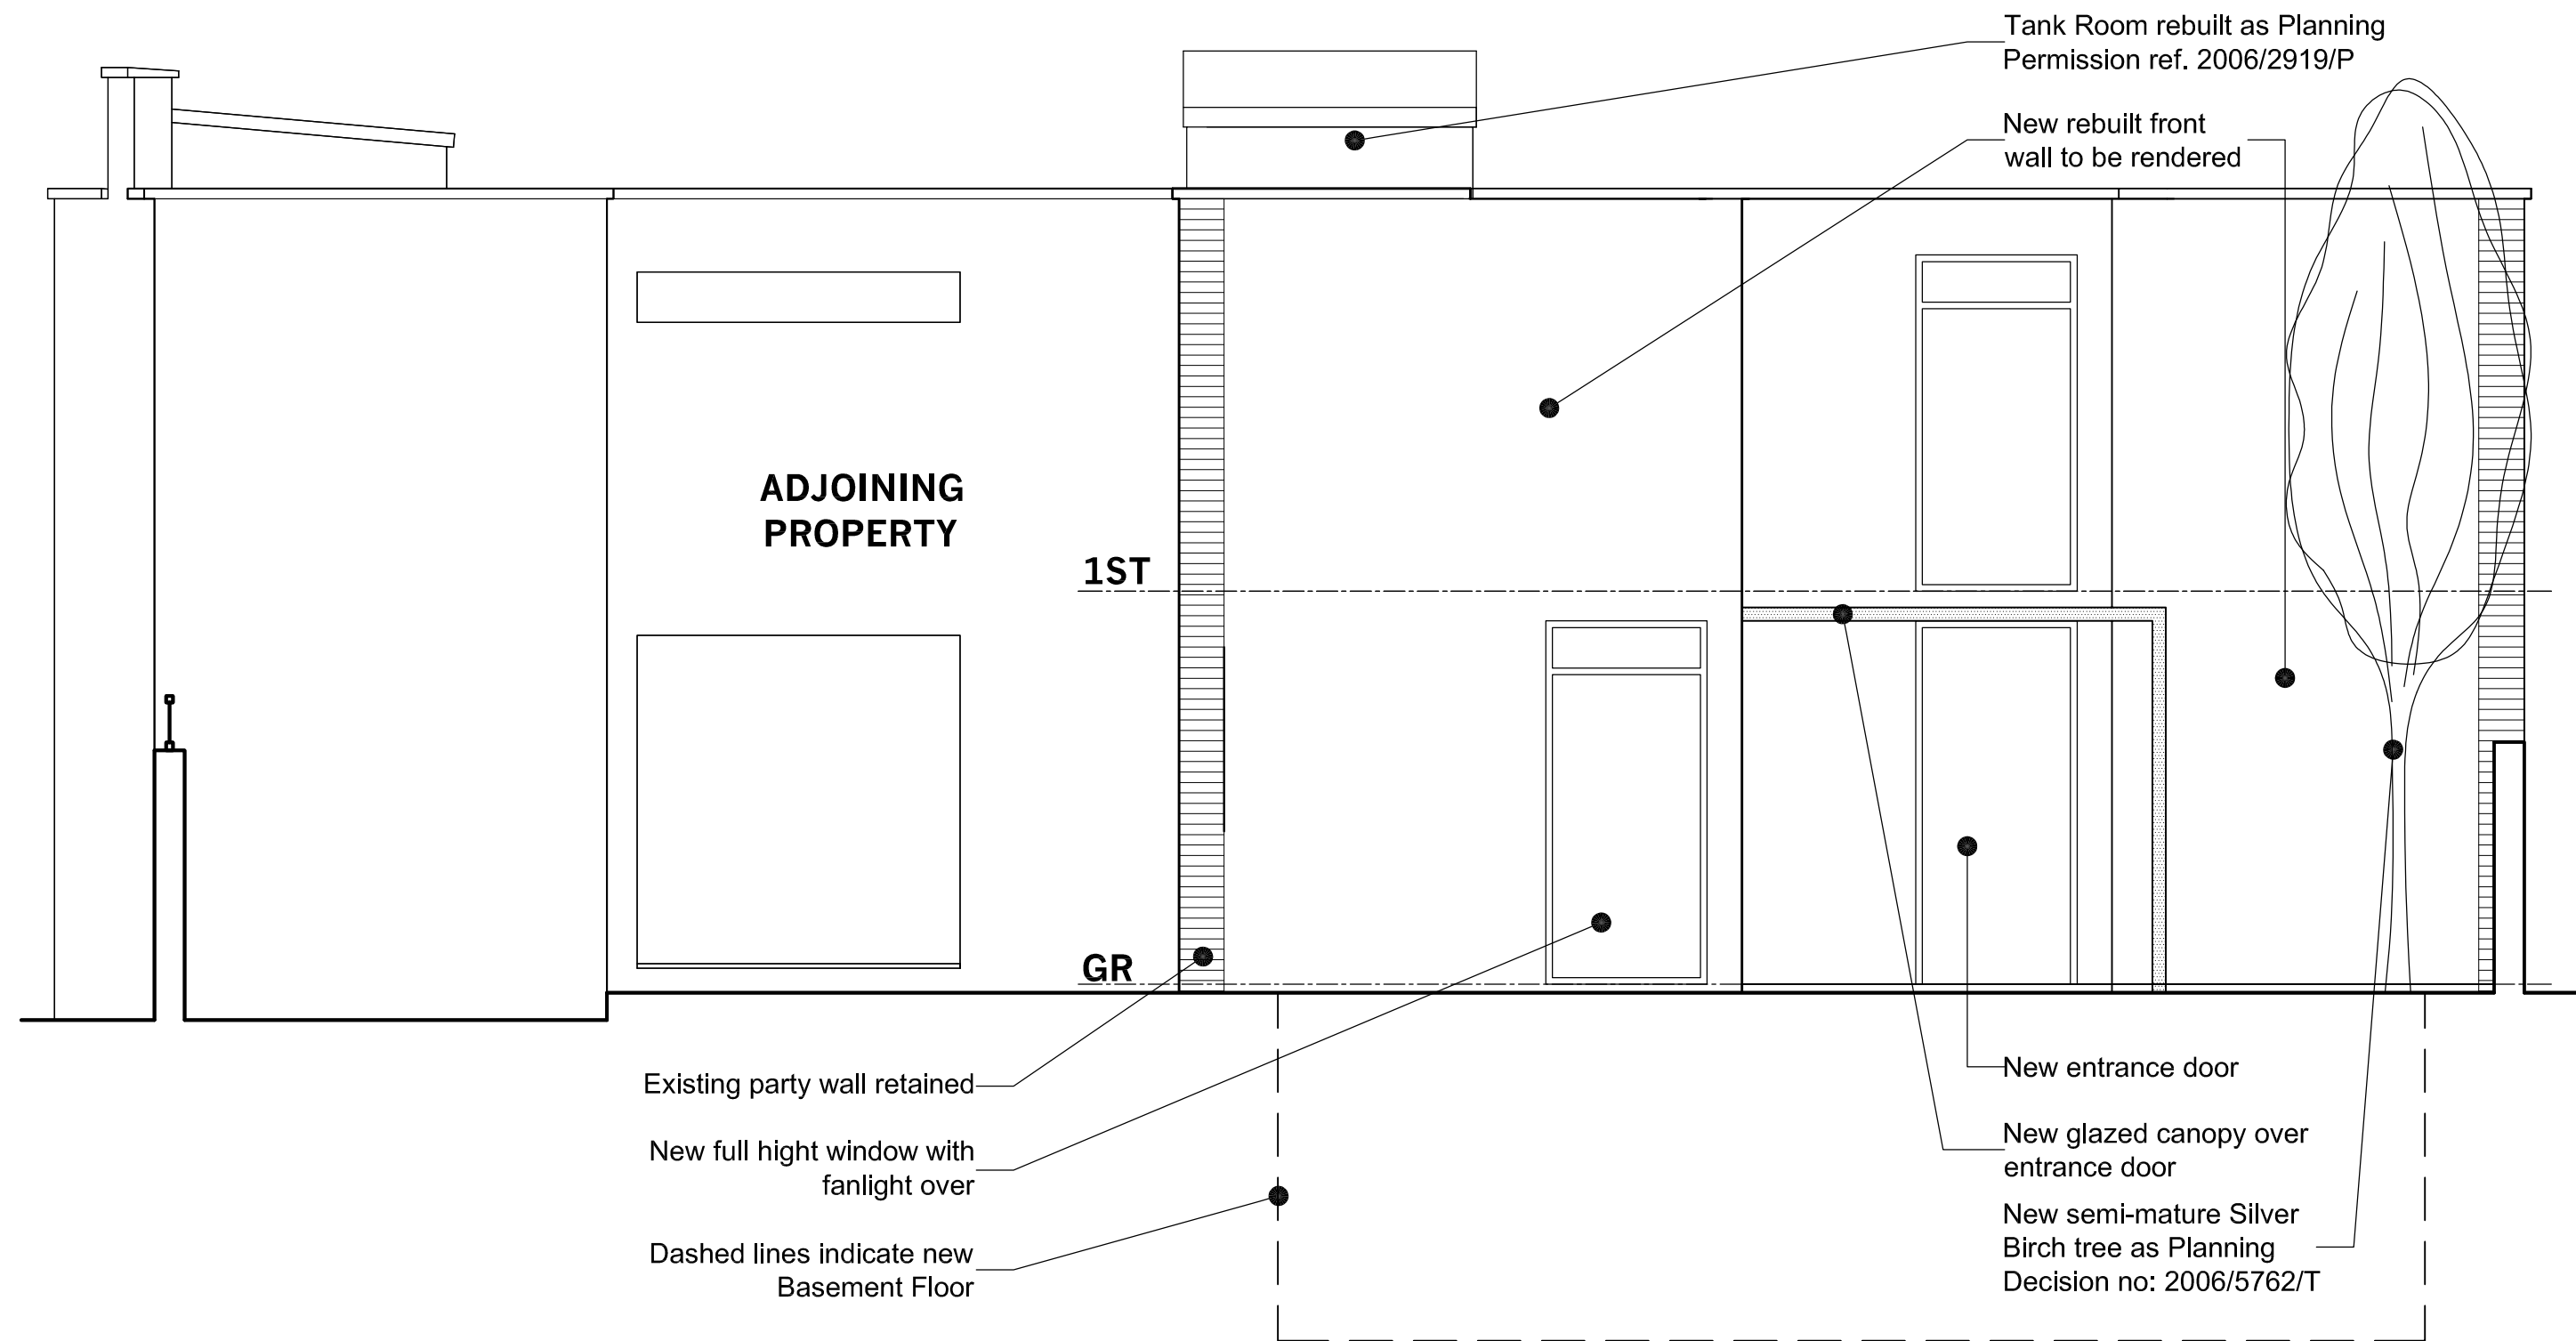

PROPOSED FRONT ELEVATION

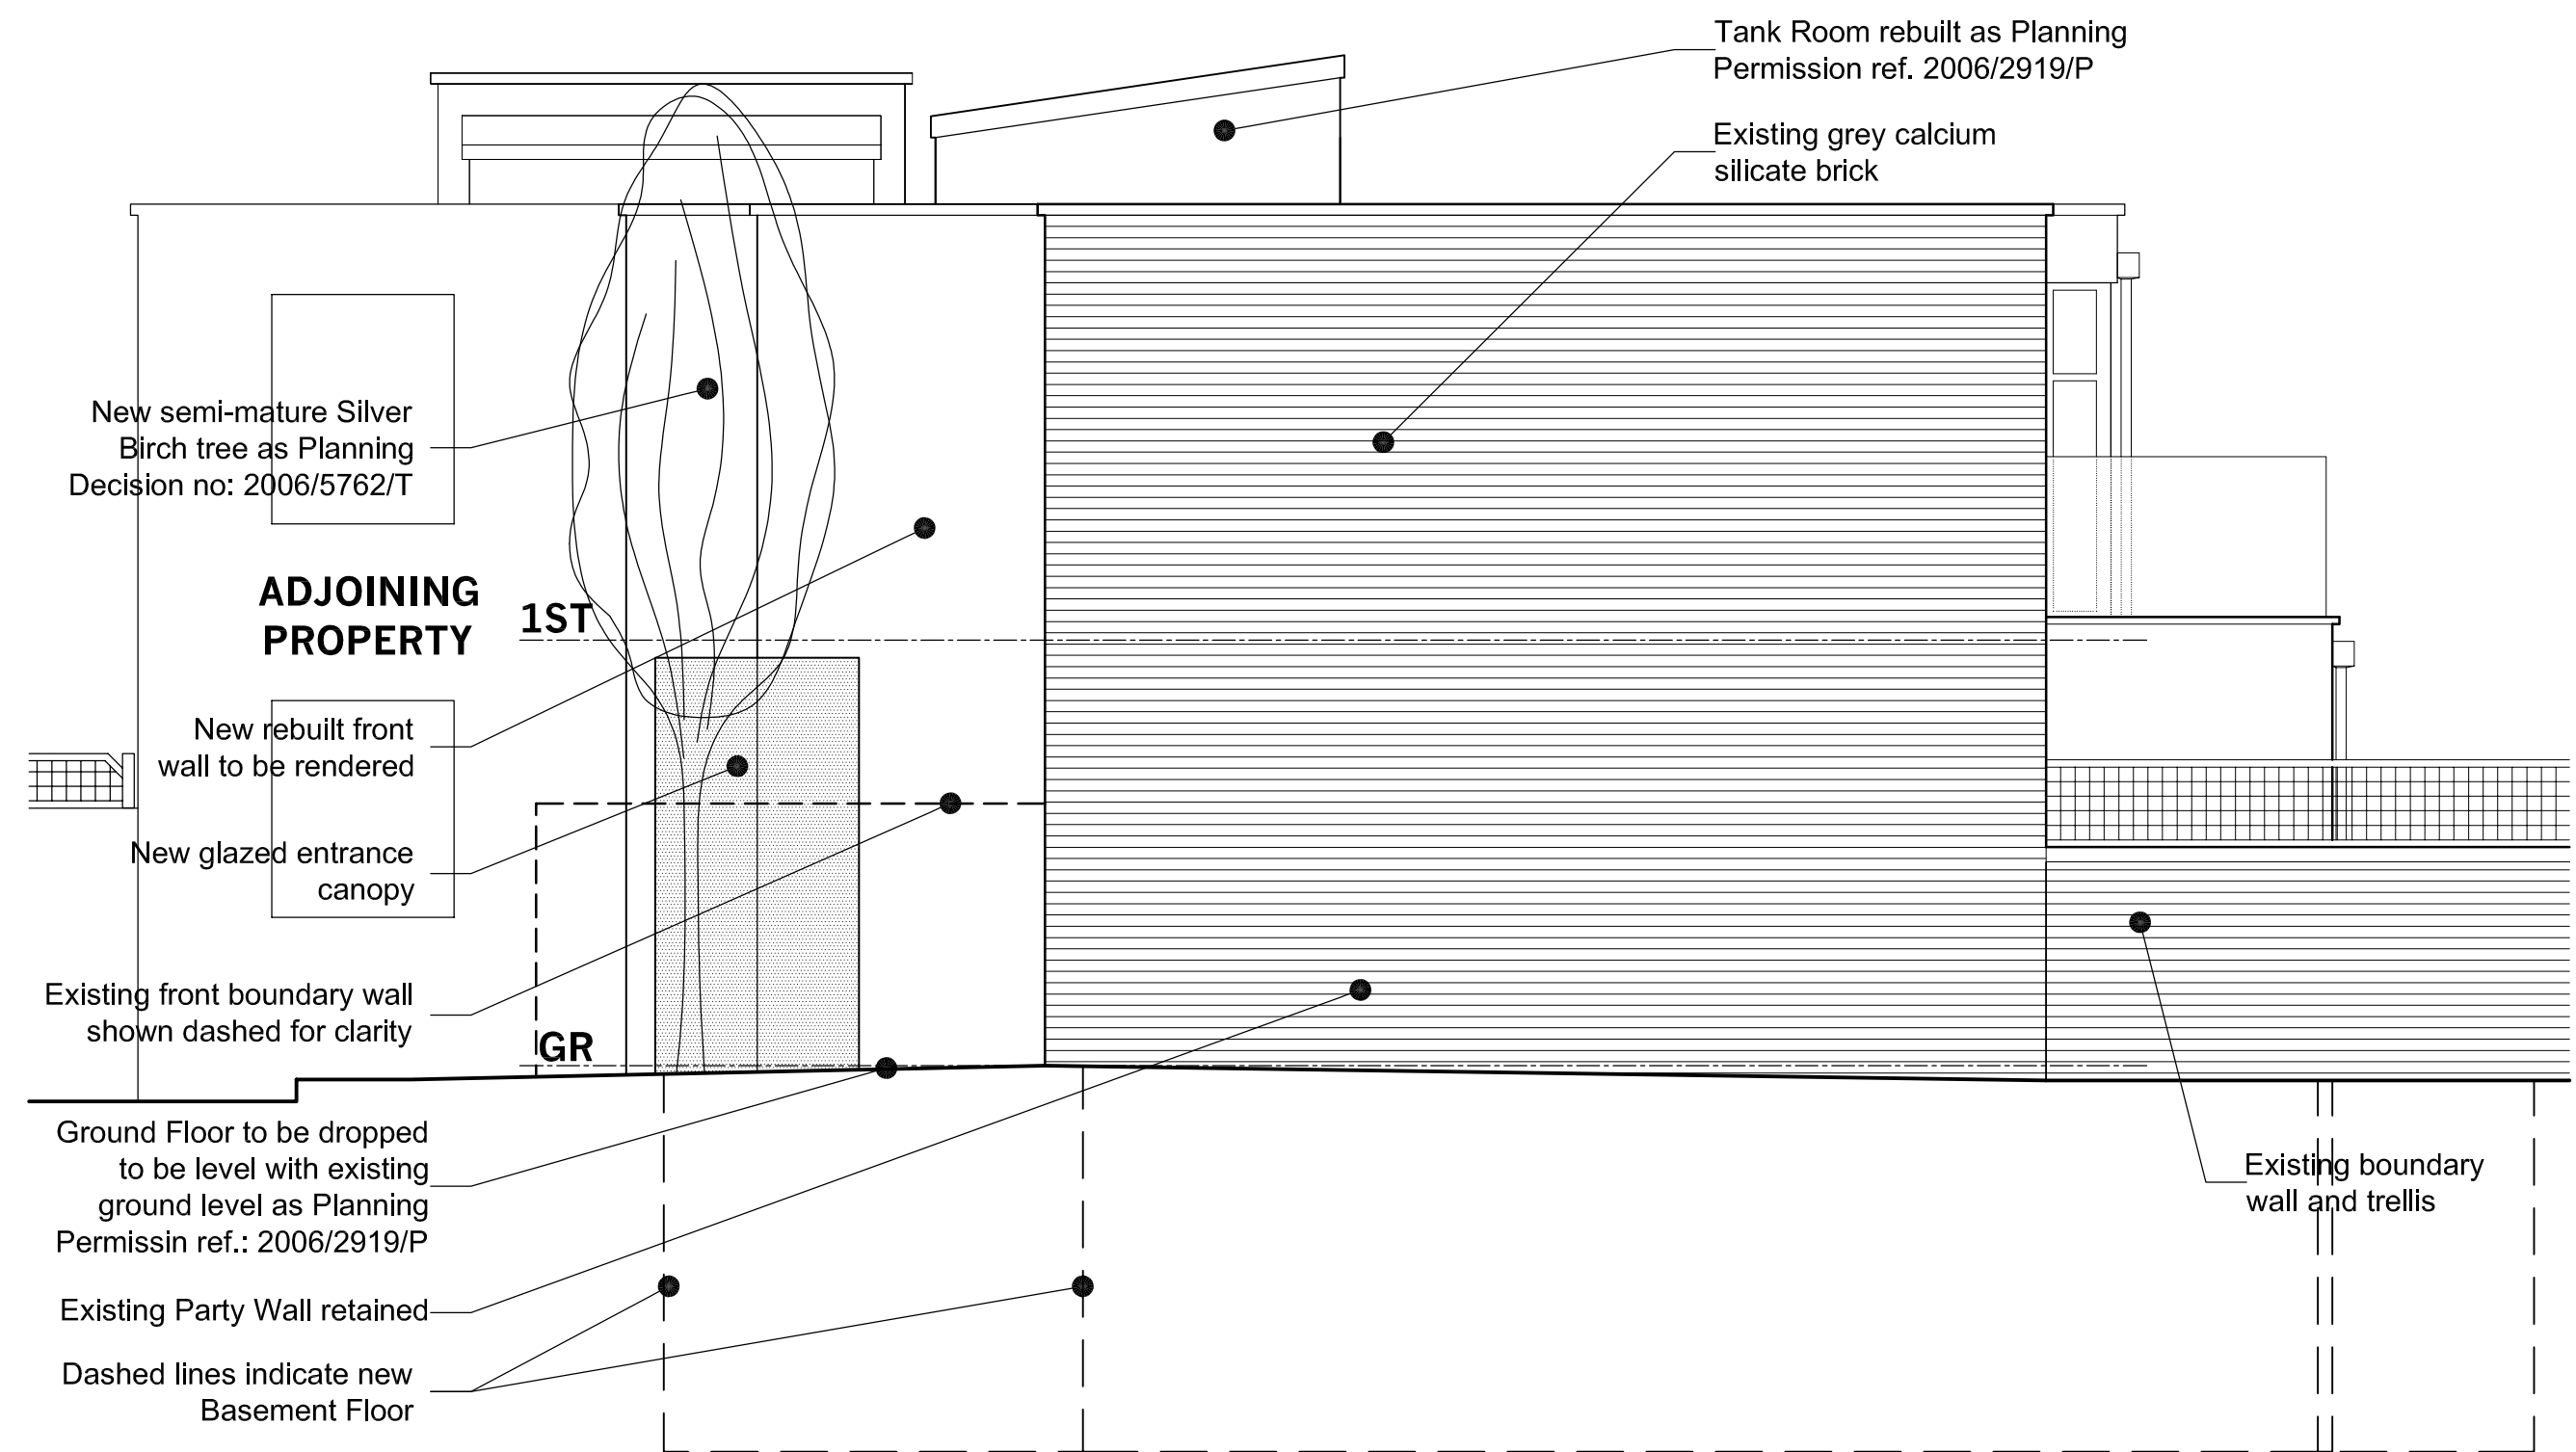

PROPOSED SIDE ELEVATION



PROPOSED REAR ELEVATION  
as Planning Permission ref.: 2006/2919/P



DESIGN GROUP  
20 Eastcastle Street London W1W 8DB  
TELEPHONE + 44 (0) 20 7436 1133  
FACSIMILE + 44 (0) 20 7436 8844  
E-MAIL office@ipadg.com

55 KINGSTOWN STREET  
PRIMROSE HILL  
LONDON NW1

PROPOSED  
ELEVATIONS

PLANNING APPLICATION  
FOR AMENDMENTS TO  
PLANNING PERMISSION  
REF.: 2006/2919/P

Date	JAN 2007	Scale	A1=1:50 A3=1:100
Drawn by	JS		
Drawing No.	06Y8/PL/204	Rev	0
Cad File	06y8.PL104.elevations		
©	IPA Design Group		