


Do not scale from drawing
Contractor to check all dimensions on site
Report discrepancies to the architect



DENOTES
PART OF BUILDING TO BE
DEMOLISHED

REV 0: 21/06/06 JS
* Issued for Planning

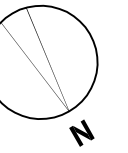


DESIGN GROUP
20 Eastcastle Street London W1W 8DB
TELEPHONE + 44 (0) 20 7436 1133
FACSIMILE + 44 (0) 20 7436 8844
E-MAIL office@ipadg.com


55 KINGSTOWN STREET
PRIMROSE HILL
LONDON NW1

EXISTING DEMOLITION
ELEVATIONS

Date	JAN 2006	Scale	A3=1:100
Drawn by	WHL		
Drawing No.	06Y8/EX-D/03	Rev	0
Cad File	06y8.ex-D.01.02.03		
©	IPA Design Group		

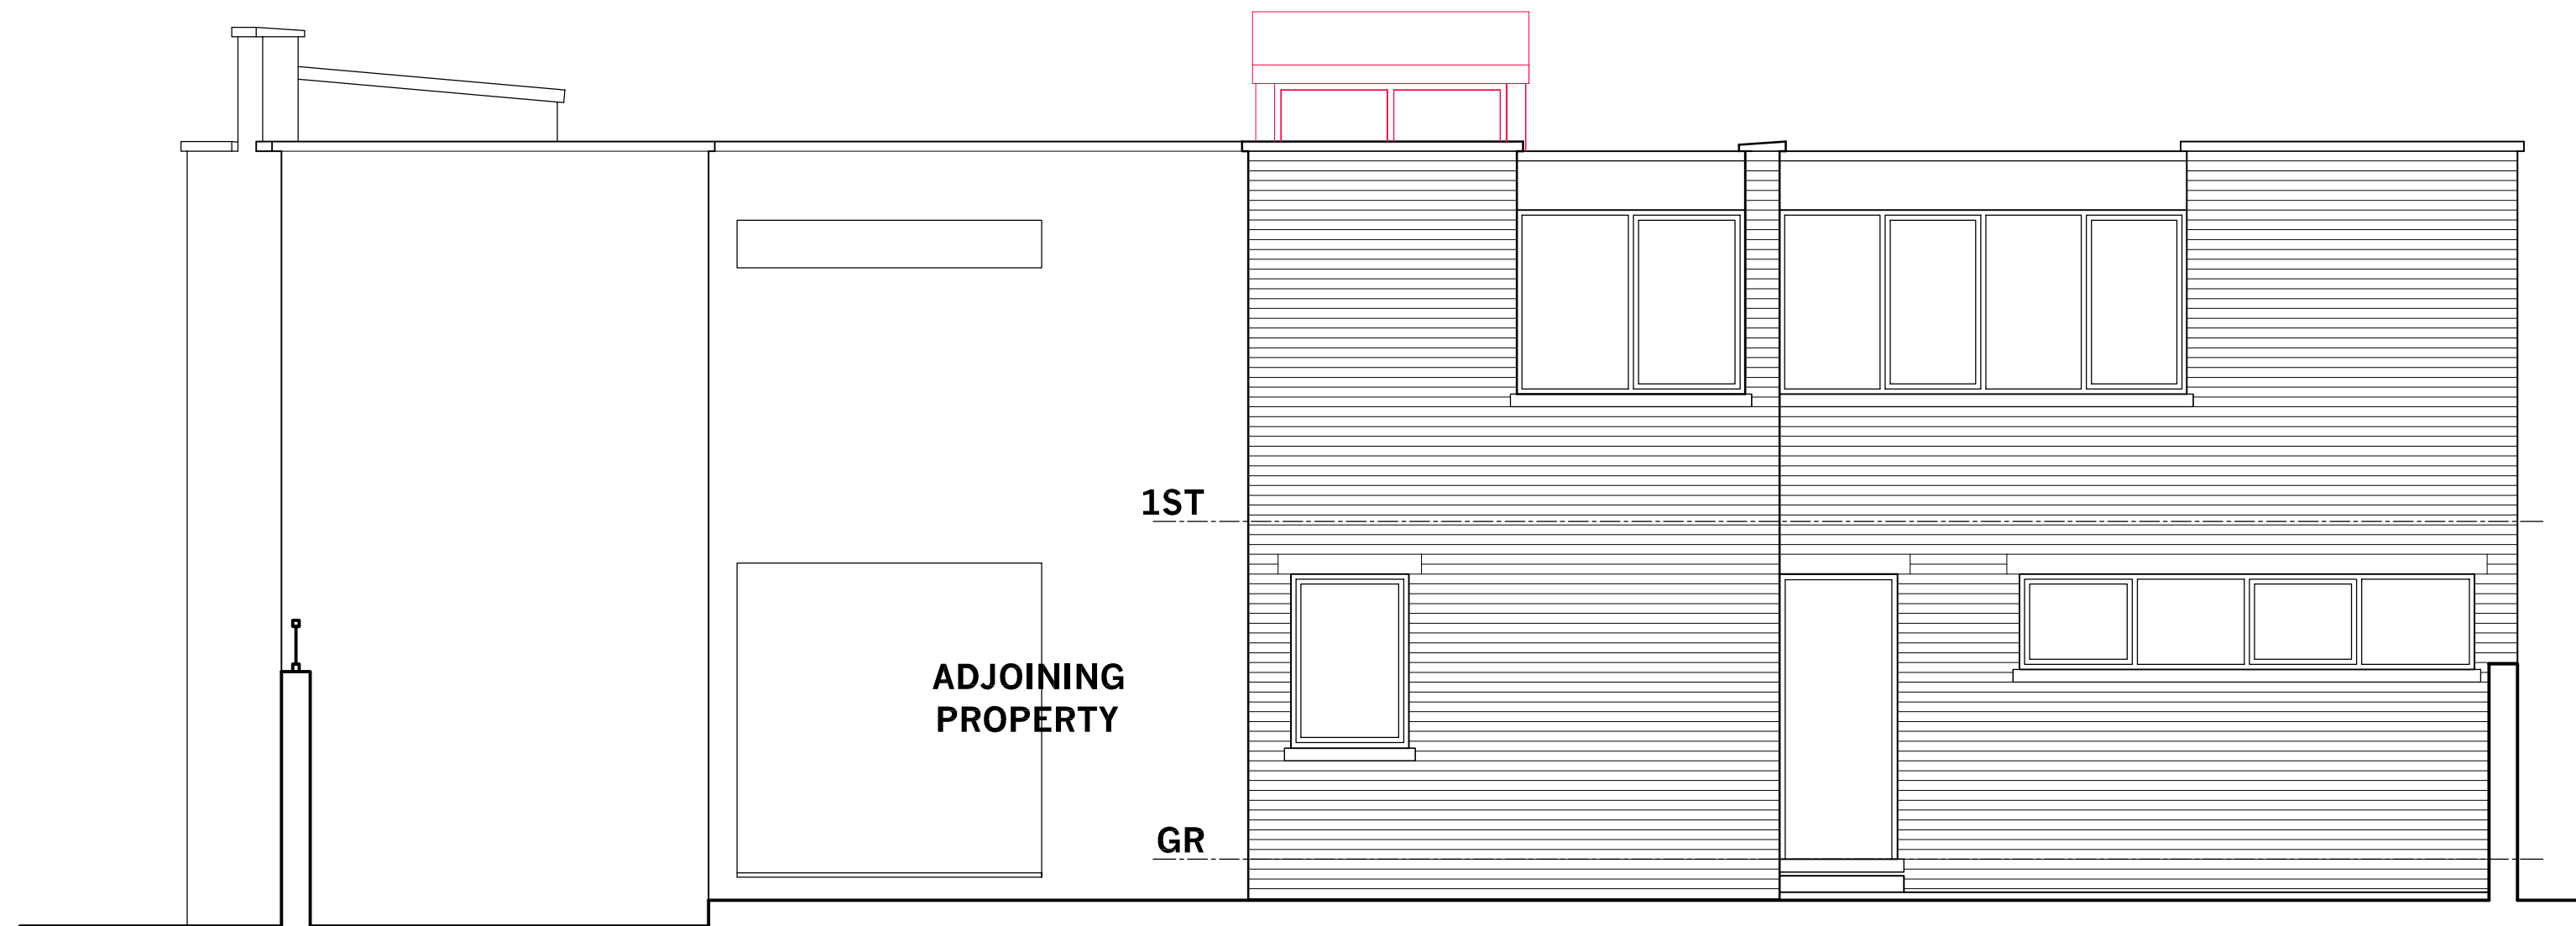

EXISTING NORTH ELEVATION (FRONT)

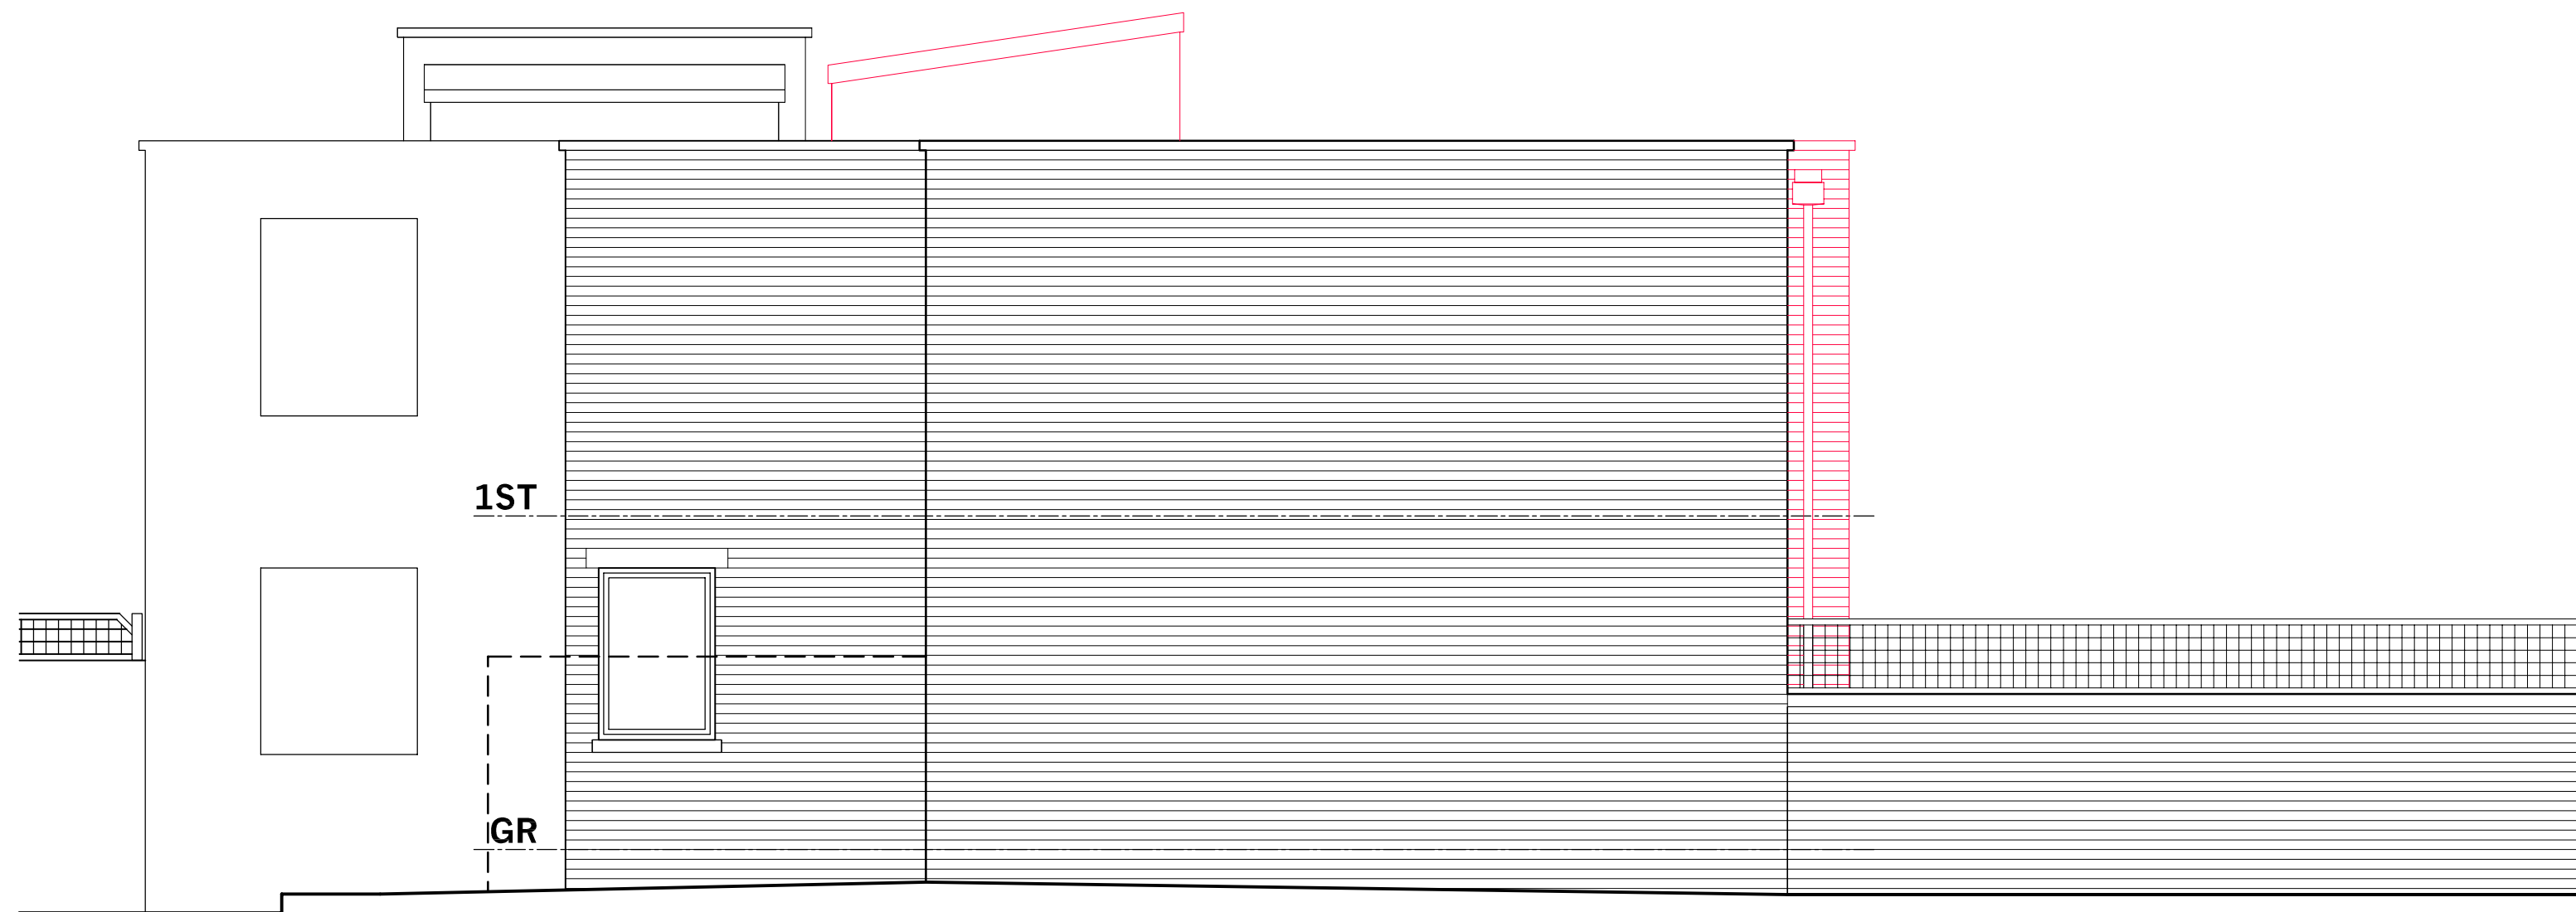

EXISTING WEST ELEVATION (SIDE)



EXISTING SOUTH ELEVATION (REAR)

NB: DEMOLITIONS OF REAR ELEVATION IS
IN CONSEQUENCE OF 'PERMITTED
DEVELOPMENT' EXTENSION REF:
CA/2006/ENQ/08847