

PROPOSED
ADDITIONAL
2x NOS
SUNPIPES
LOCATION
(300MM ϕ)

Bedroom 1

Room 2

2.46%

Room 3

3.33%

26-30 CUBITT STREET


Room 4


2.72%


PROPOSED
ADDITIONAL
2x NOS
SUNPIPES
LOCATION
(300MM ϕ)

Bedroom 5

PROPOSED
ADDITIONAL
SUNPIPES LOCATION
IN BEDROOM 1 &
BEDROOM 5

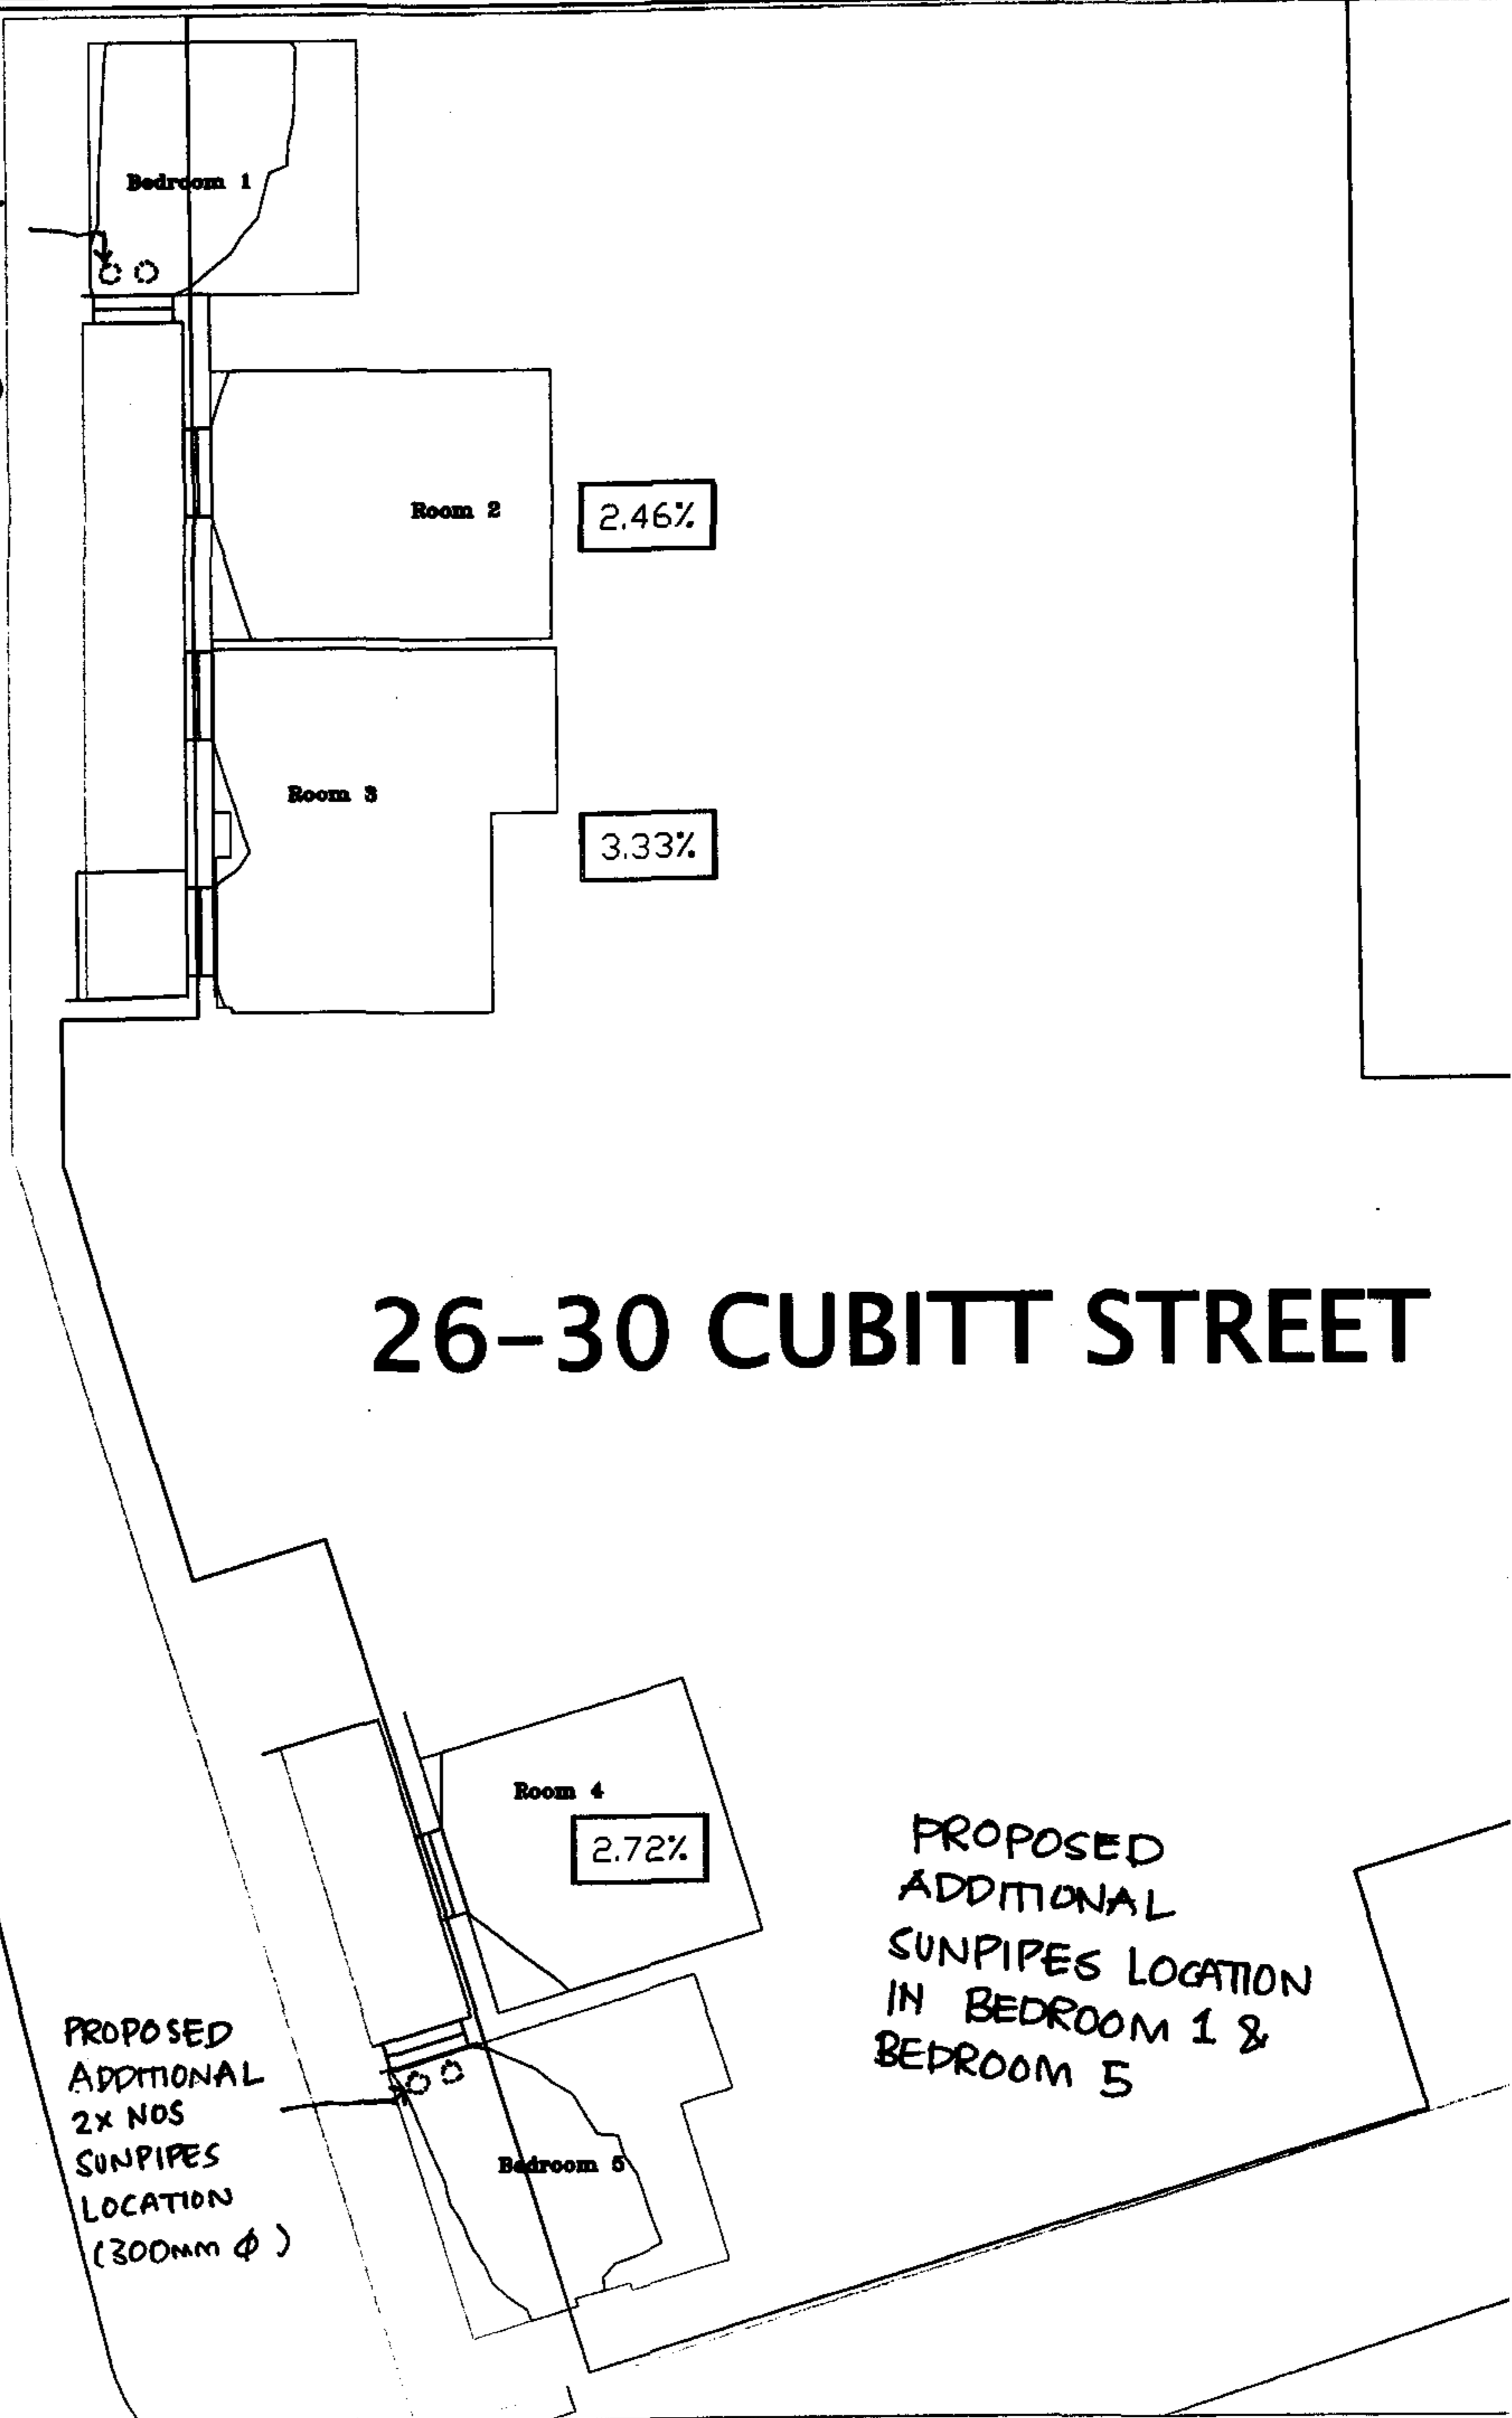

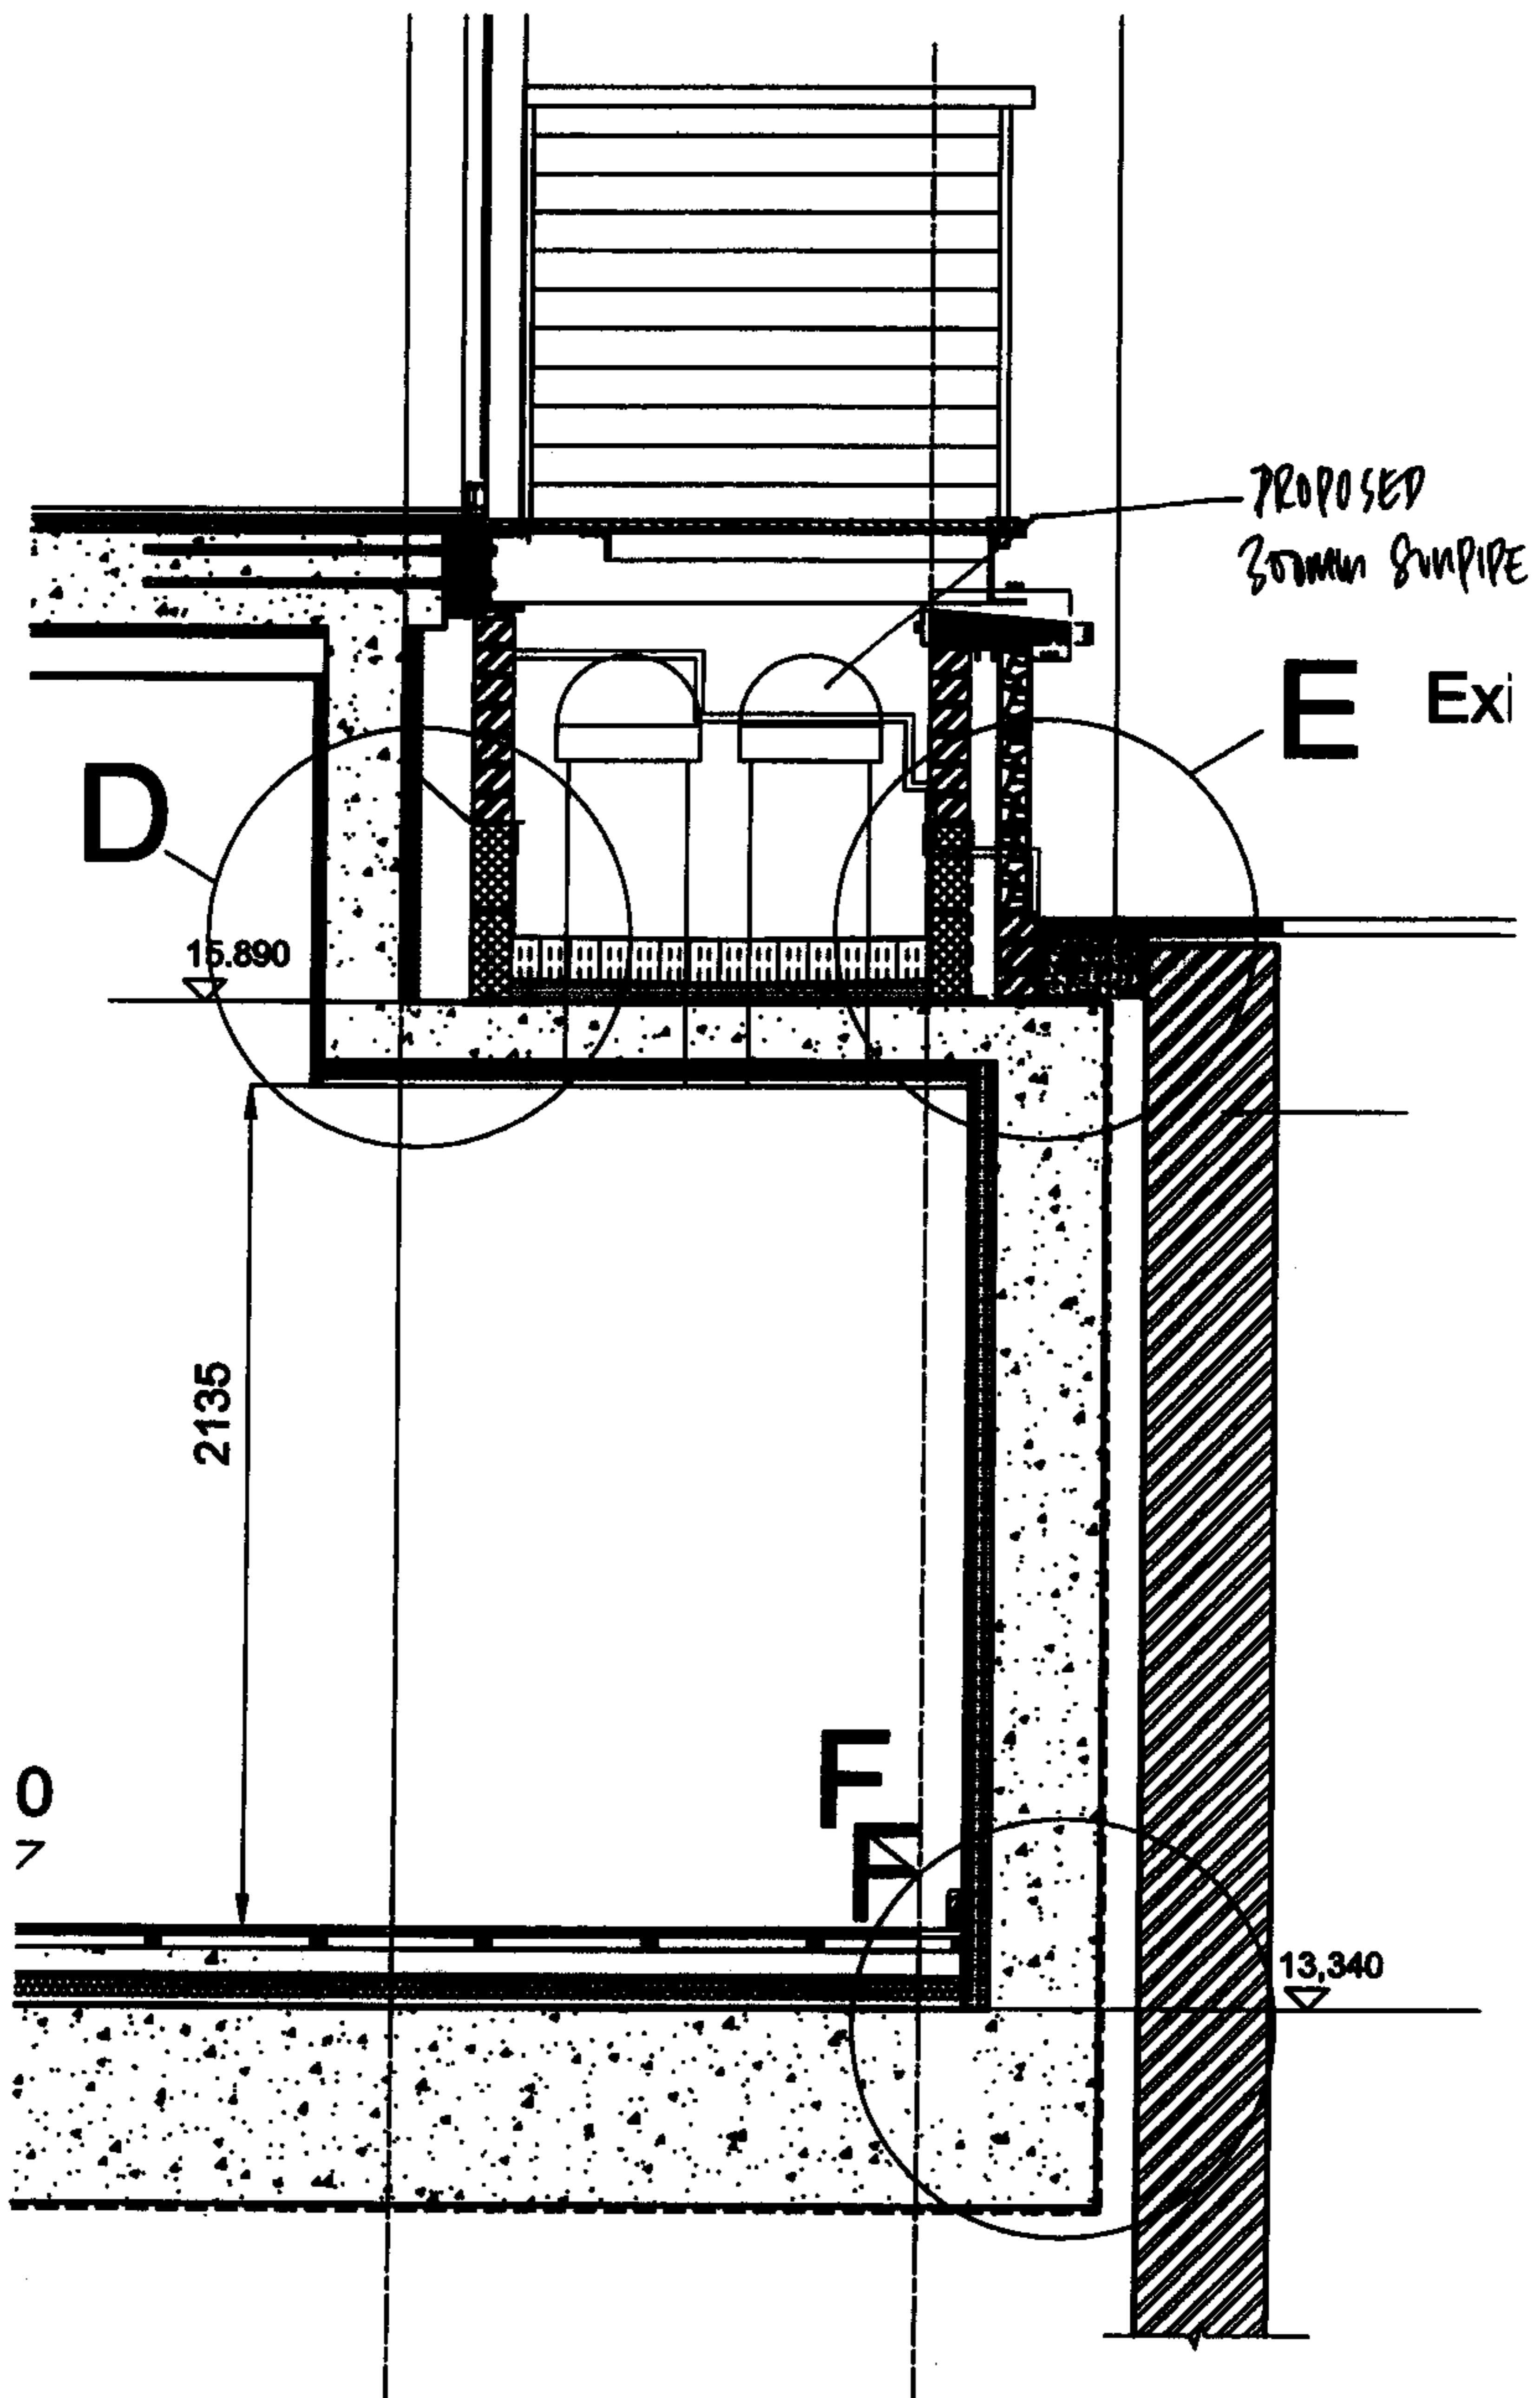


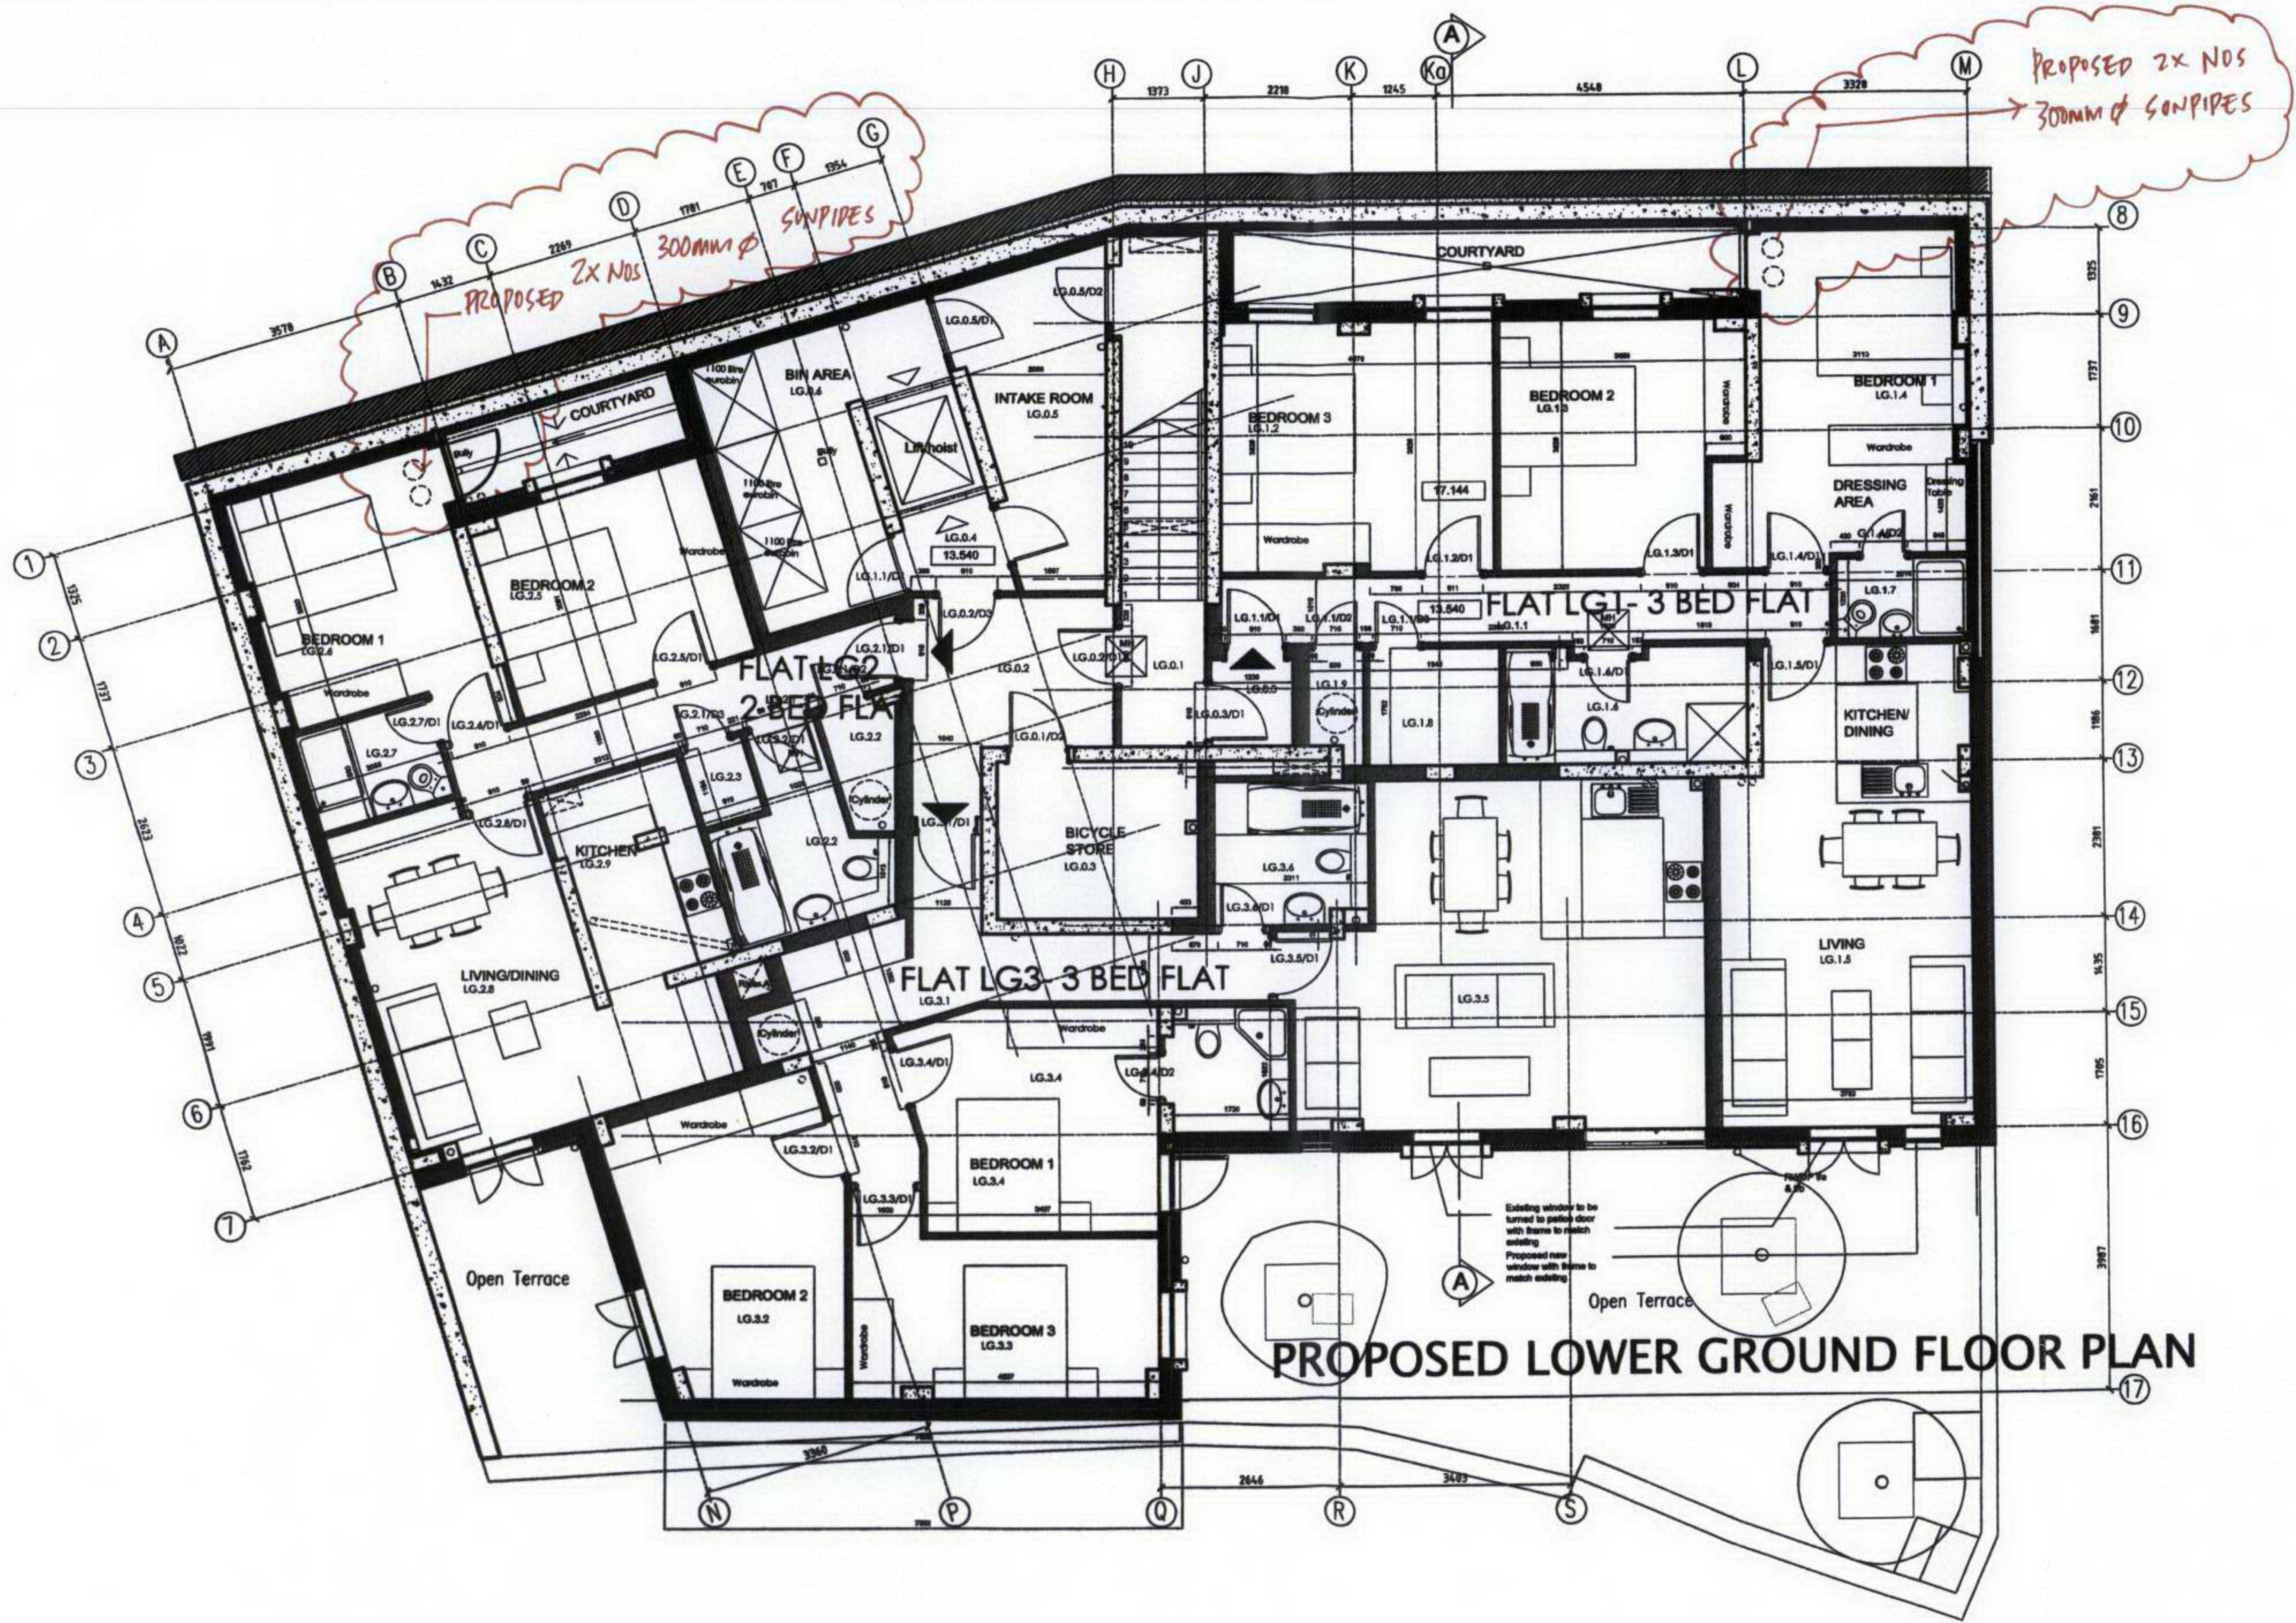

PROPOSED LOWER GROUND FLOOR PLAN

Rev.	Date	By
LOREN DESIGN LTD ARCHITECTS UNIT 6, 81 DENBYSHIRE STREET, LONDON E2 6JQ TEL: 020 7728 4878 FAX: 020 7728 6023		
CLIENT: MORESTYLE PROPERTIES LTD		
PROJECT: 26-30 CUBITT STREET LONDON WC 1		
TITLE: PROPOSED LOWER GROUND FLOOR PLAN		
DRAWN: YIT	DATE: 14/09/2006	
CHECKED:	SCALE: 1:50	
SHEET - OF	STATUS:	
PROJECT NO: 1199	DRAWING NO: PR03	REV.

osts

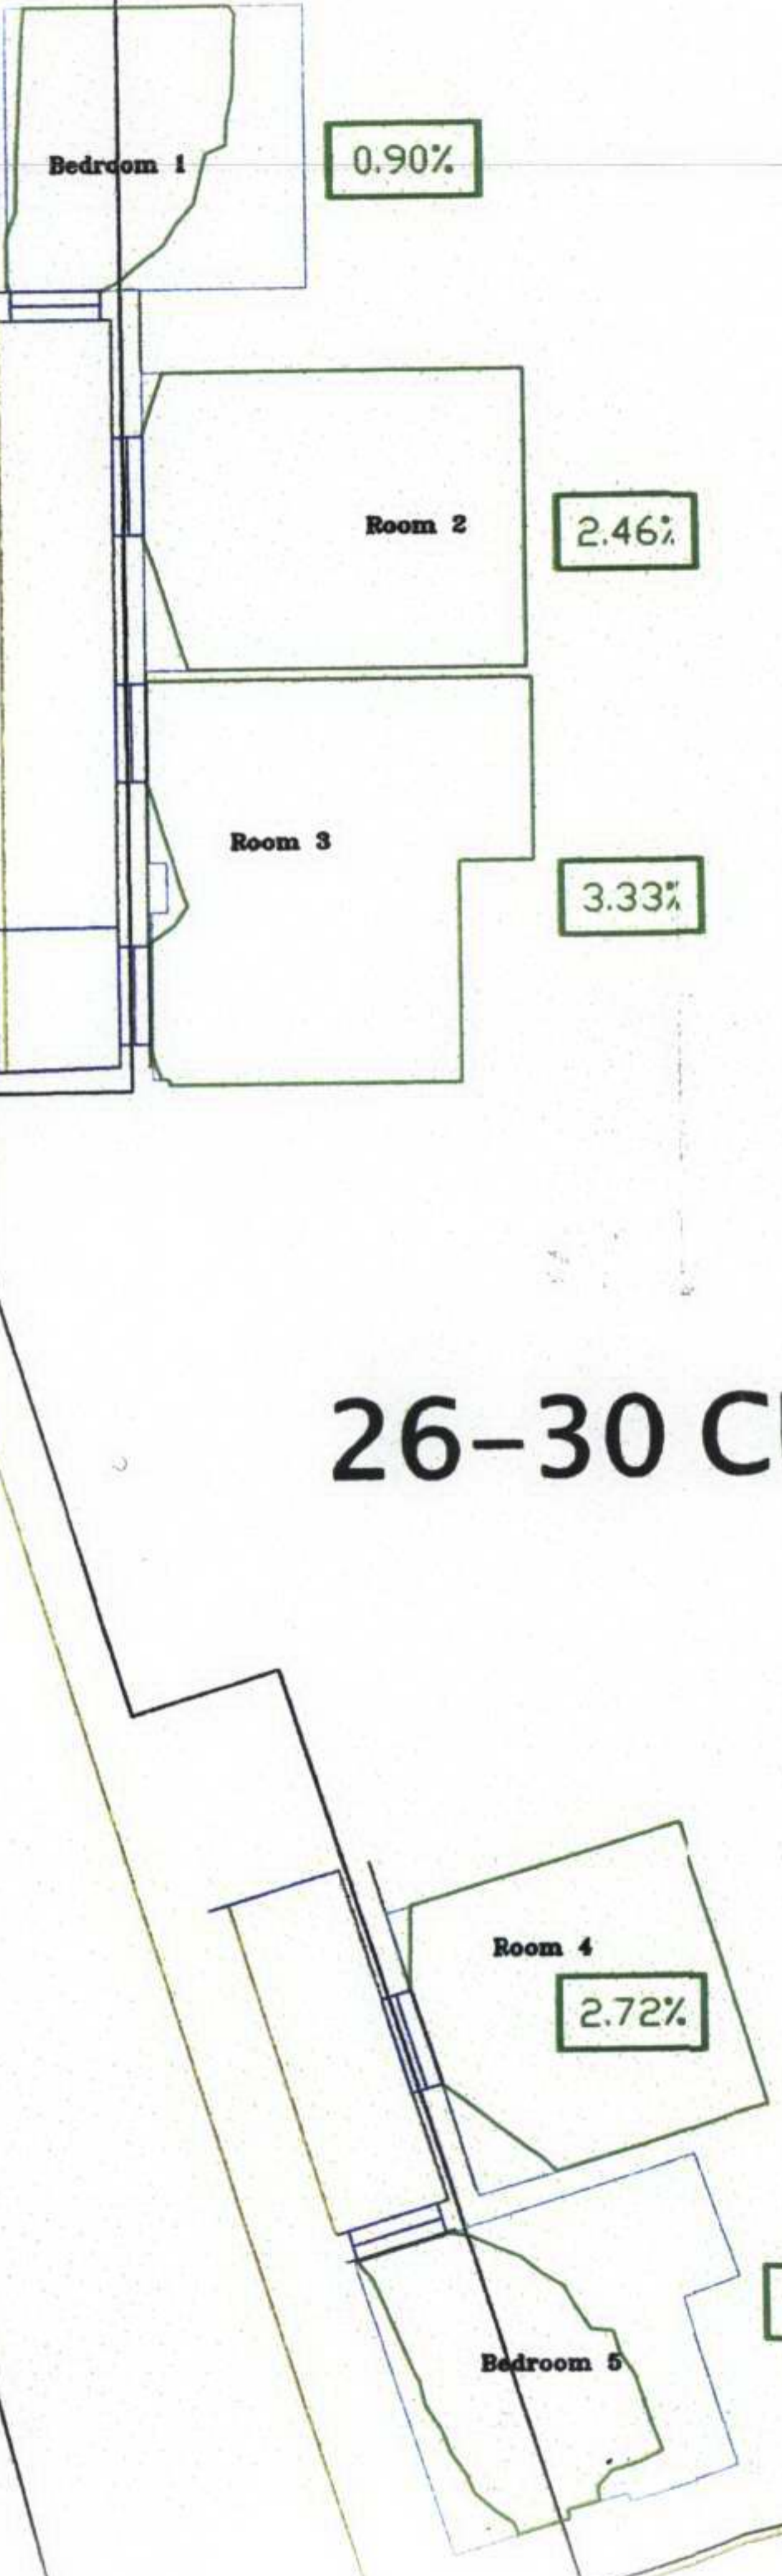

26-30 CUBITT STREET

SOURCES OF INFORMATION

THE GREEN DAYLIGHT FACTOR REPRESENTS THE PROPOSED 0.00%

THE GREEN NO-SKY LINE CONTOUR REPRESENTS THE PROPOSED

SCHATUNOWSKI BROOKS

CHARTERED BUILDING SURVEYORS
RIGHTS OF LIGHT CONSULTANTS

17-21 EMERALD STREET
LONDON
WC1N 3QN
TELEPHONE: 020 7269 4740
FAX: 020 7269 4747

JOB CUBITT STREET
LONDON WC1

TITLE Daylight & BRE results for
26-30 Cubitt Street

SCALE	DATE DEC 06
DRAWN Arnold H.	REVISION
DRAWING NO CU18/BRE/CAD01	