






IMAGE 1

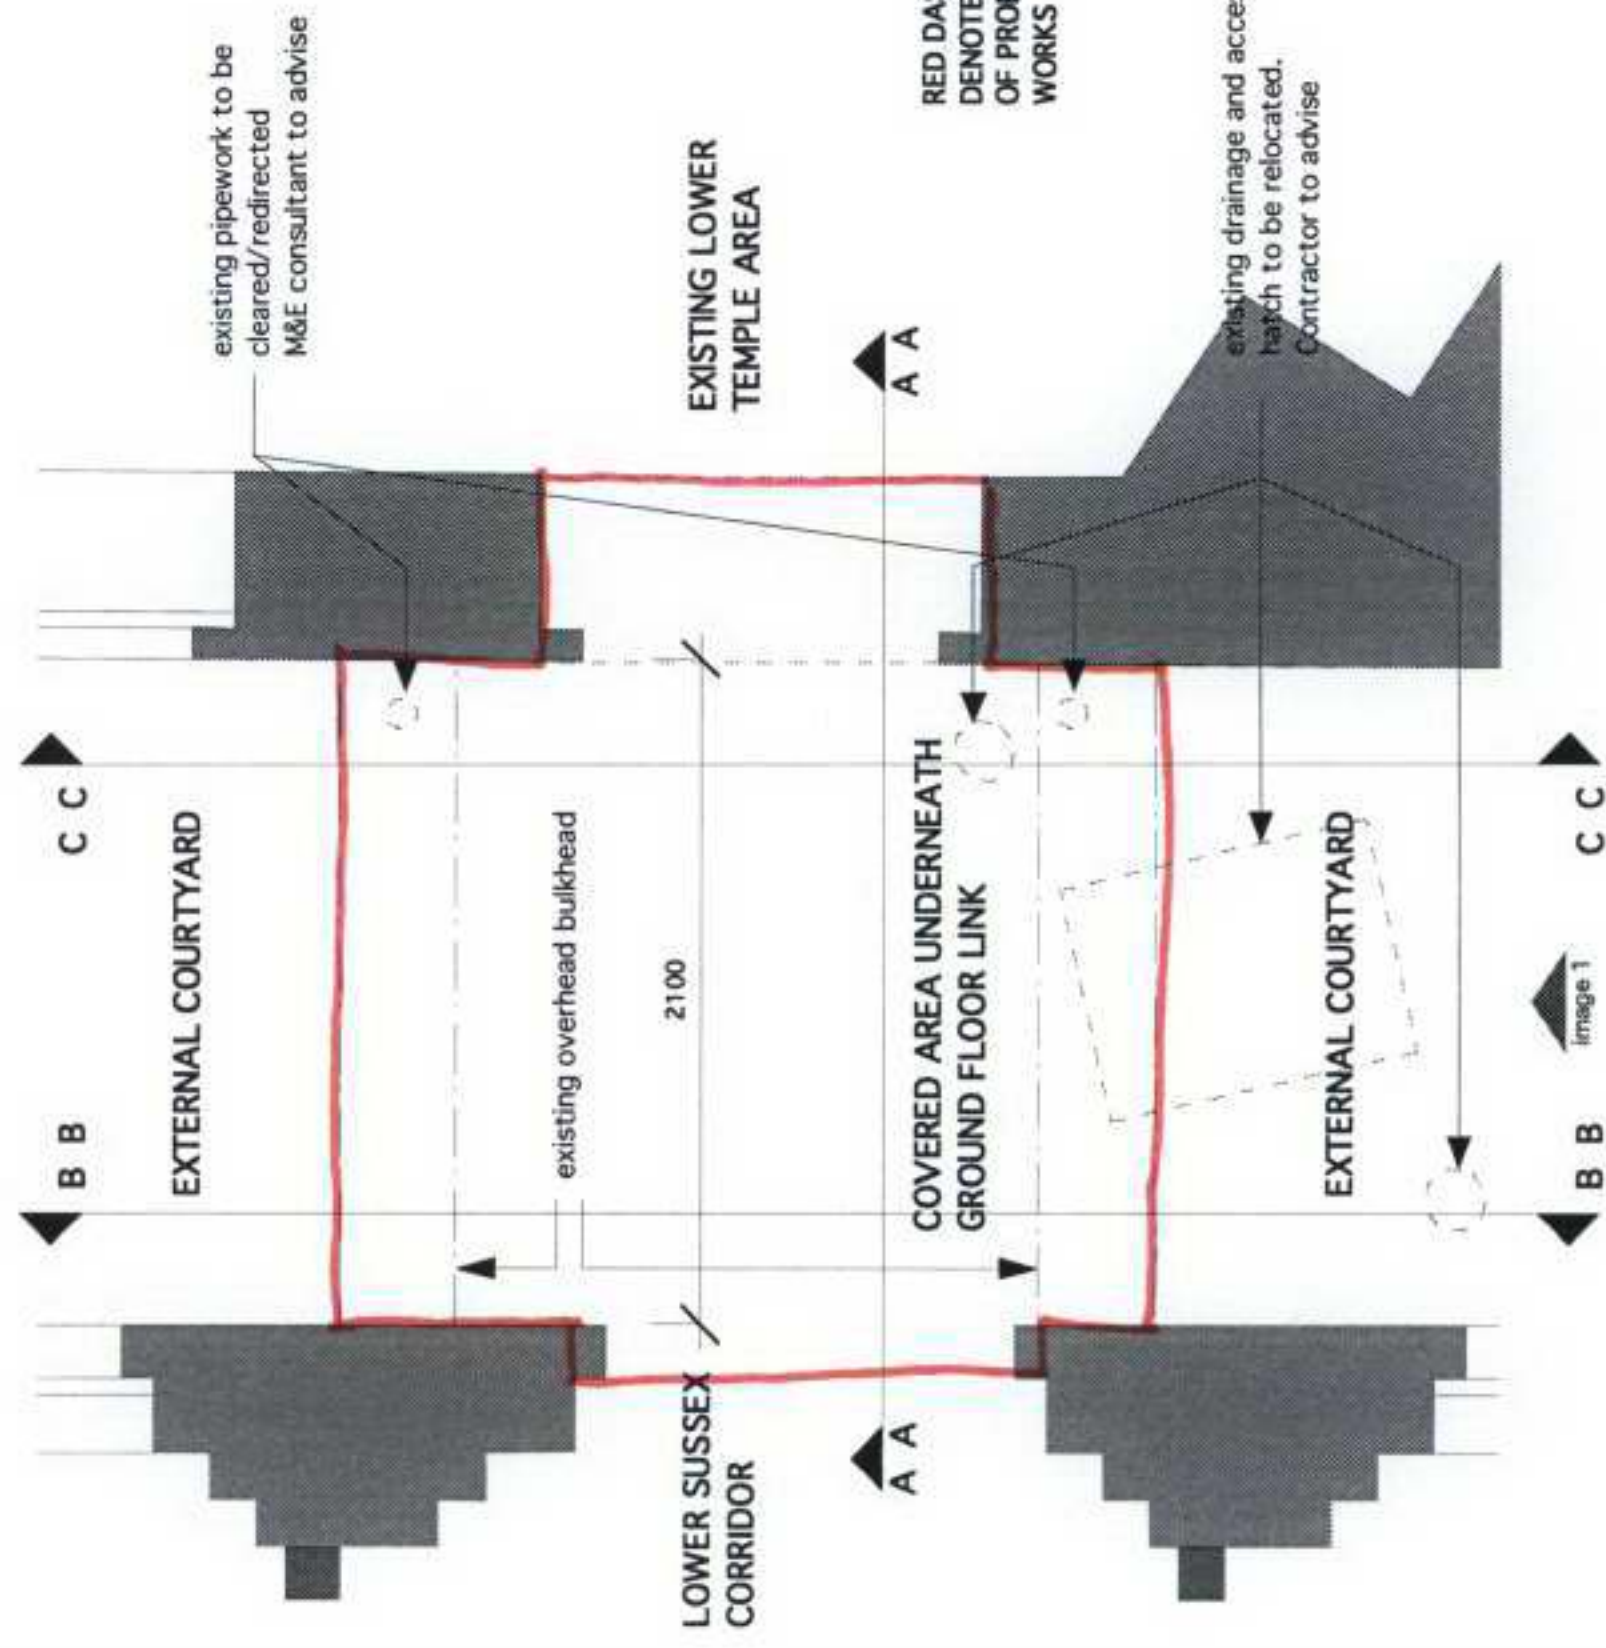


EXISTING LINK PLAN
scale 1:50@A3

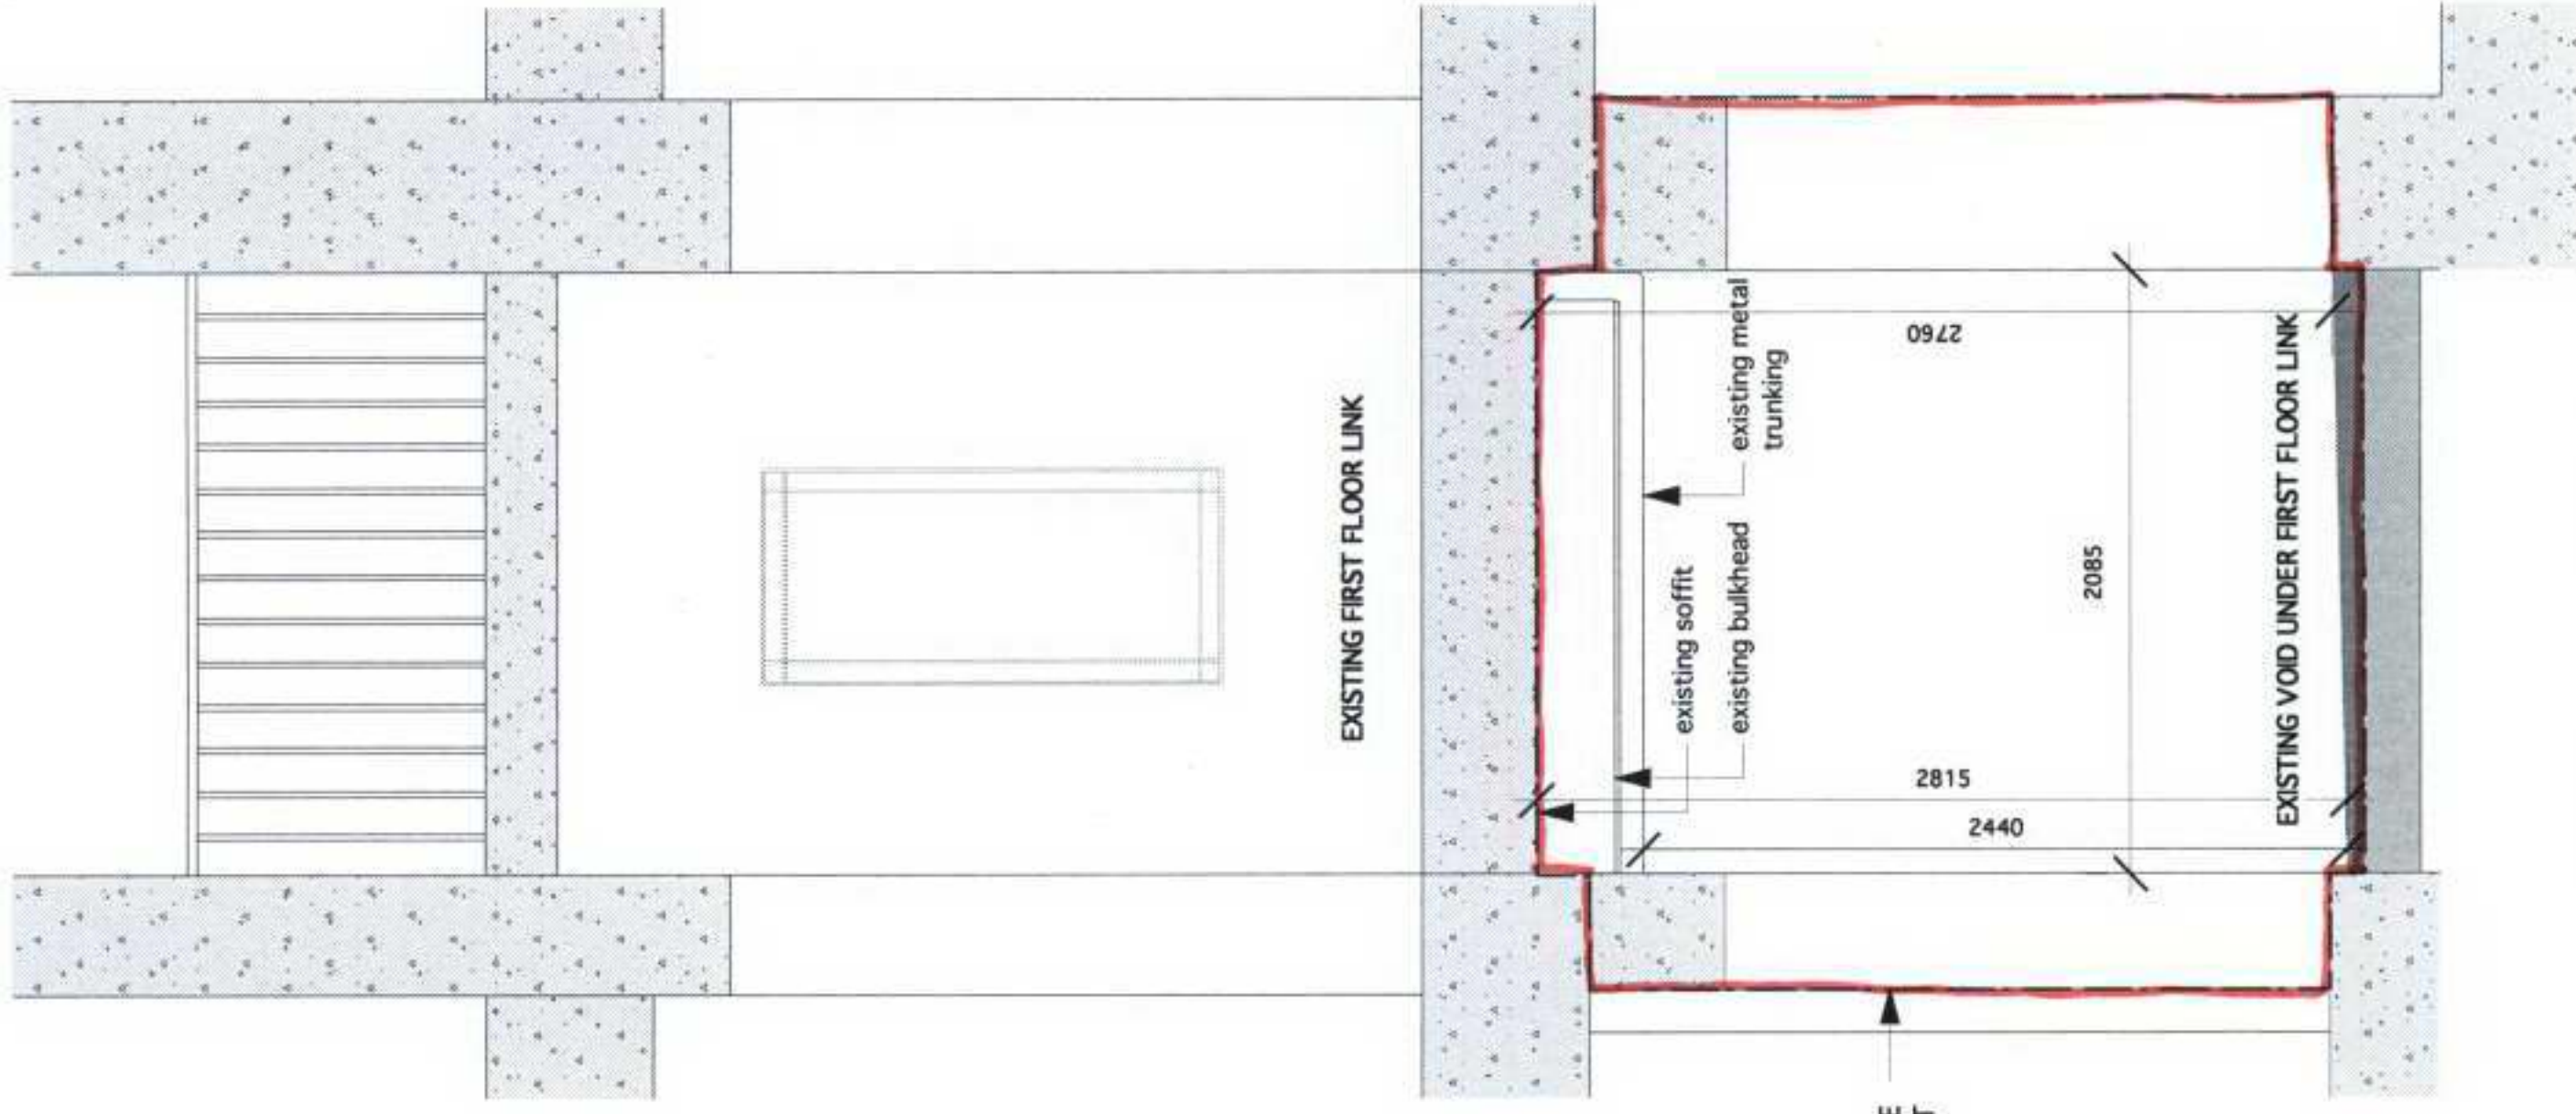

EXISTING LINK SECTION A-A
scale 1:50@A3

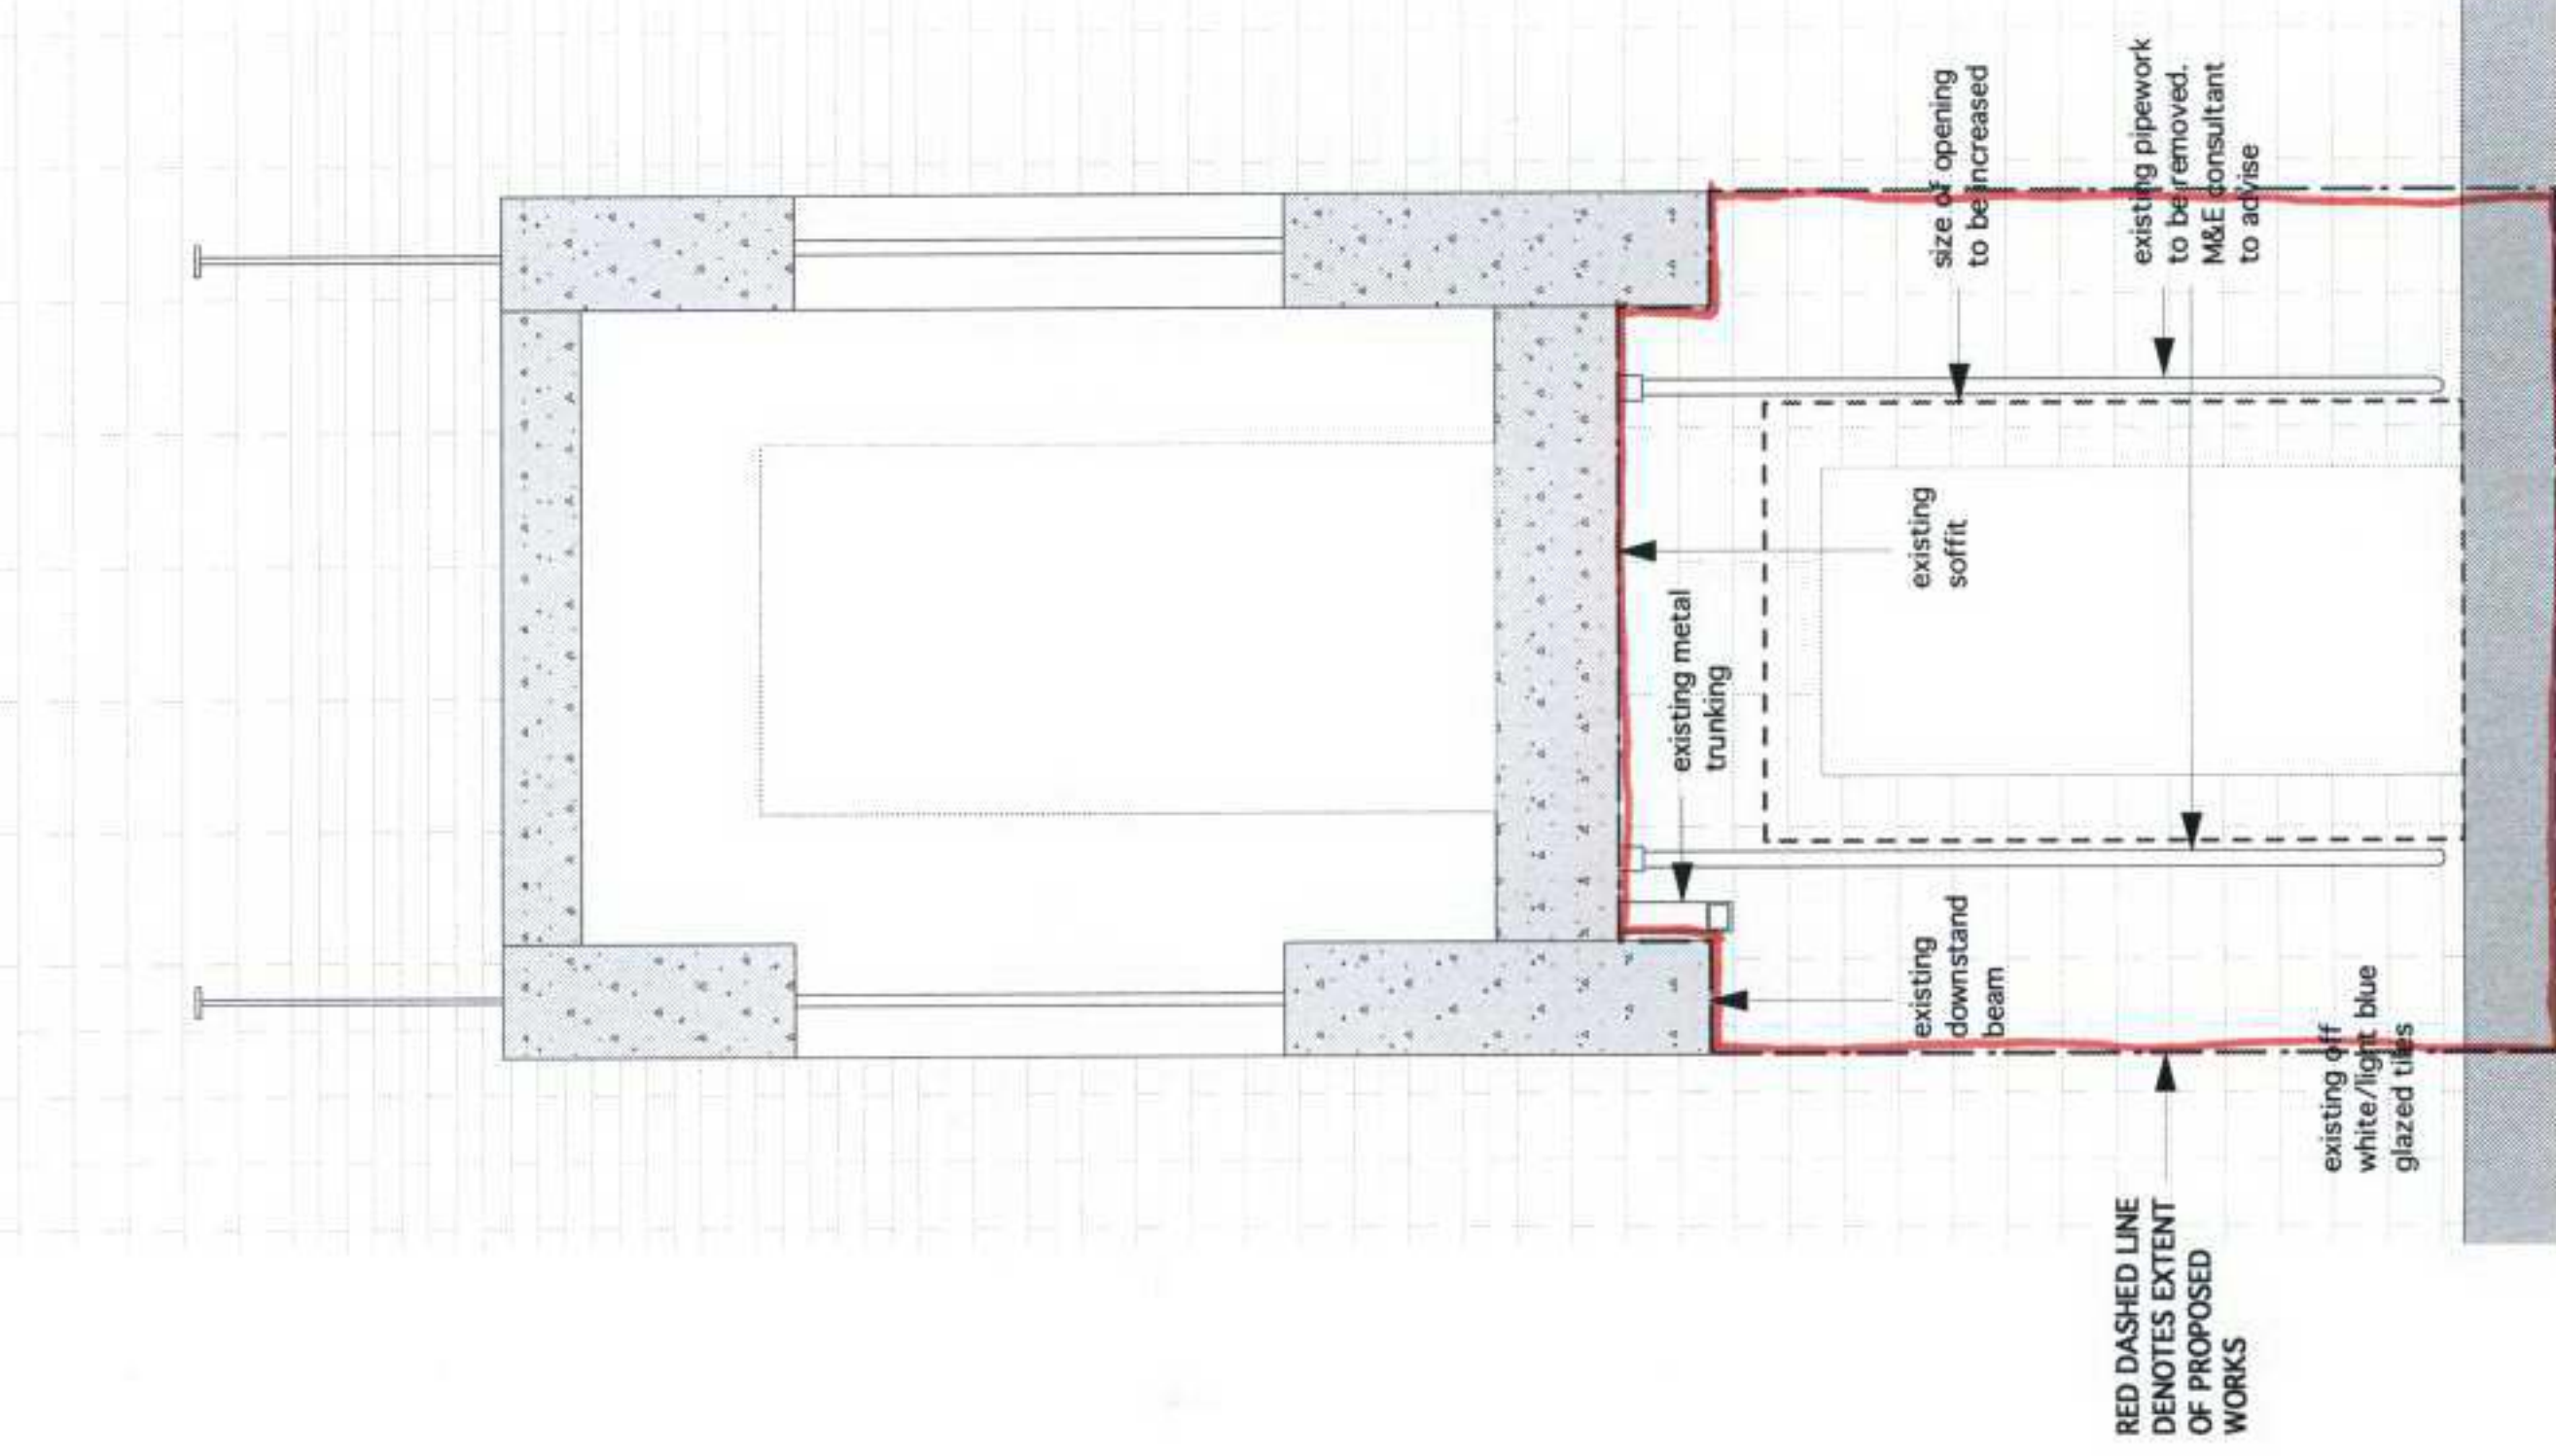

EXISTING LINK SECTION B-B
scale 1:50@A3

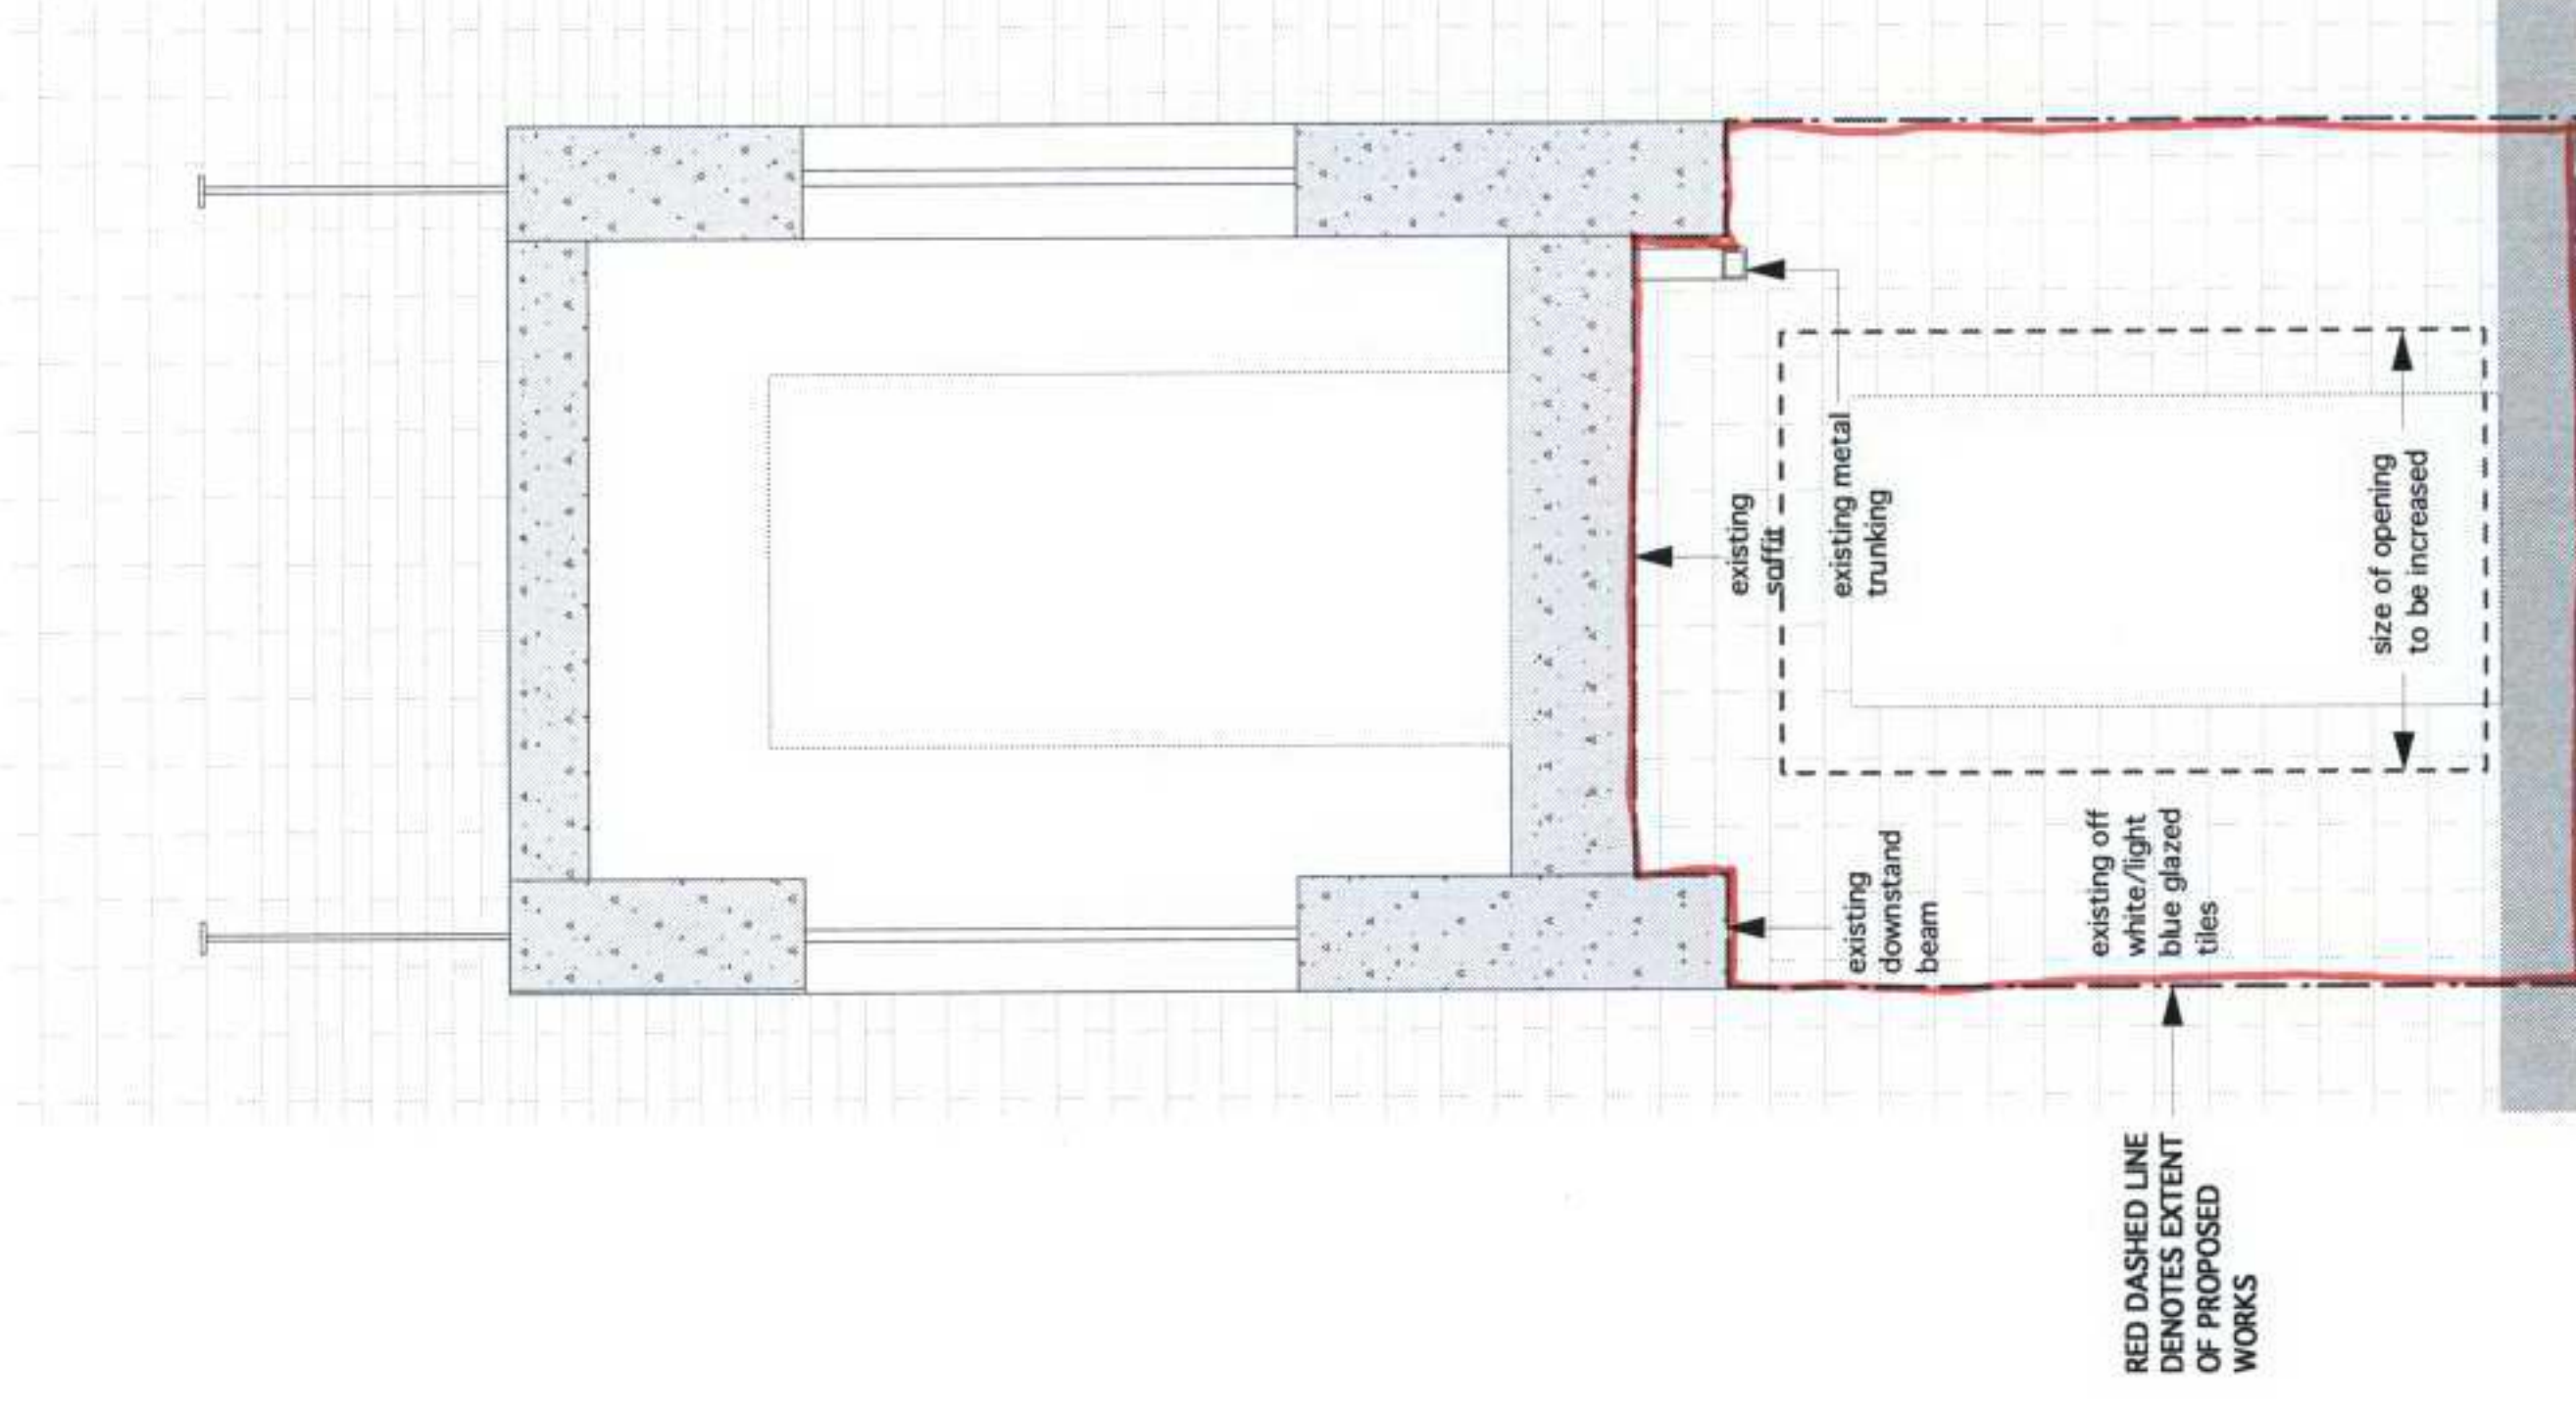

EXISTING LINK SECTION C-C
scale 1:50@A3

NOTES
Drawing to be read in conjunction with consultants information.
Do not scale from drawing.
All dimensions to be checked on site.
Drawing only to be used for purposes indicated.
Notify Architect of any discrepancies.
Hanson + Confederate Architects Ltd

Revisions:

email. info@hansonarchitects.co.uk fax. (0)20 8968 7642 tel. (0)20 8969 6487

Client UGLE/MC
Dwg Status PLANNING
Local Authority CAMDEN

UNITED GRAND LODGE
OF ENGLAND,
60 GREAT QUEEN STREET,
LONDON WC2 5AZ

Dwg EXISTING LINK

Rev Date Dec-06 Job No 350 Scale 1:50 @ A3

Dwg Series / Dwg No
350/ P/ 500

hanson + confederate architects

62 chesteron road london W10 6ER

81m 3035

304

305


81m 3055

1813 47m

813

812

1811 47m

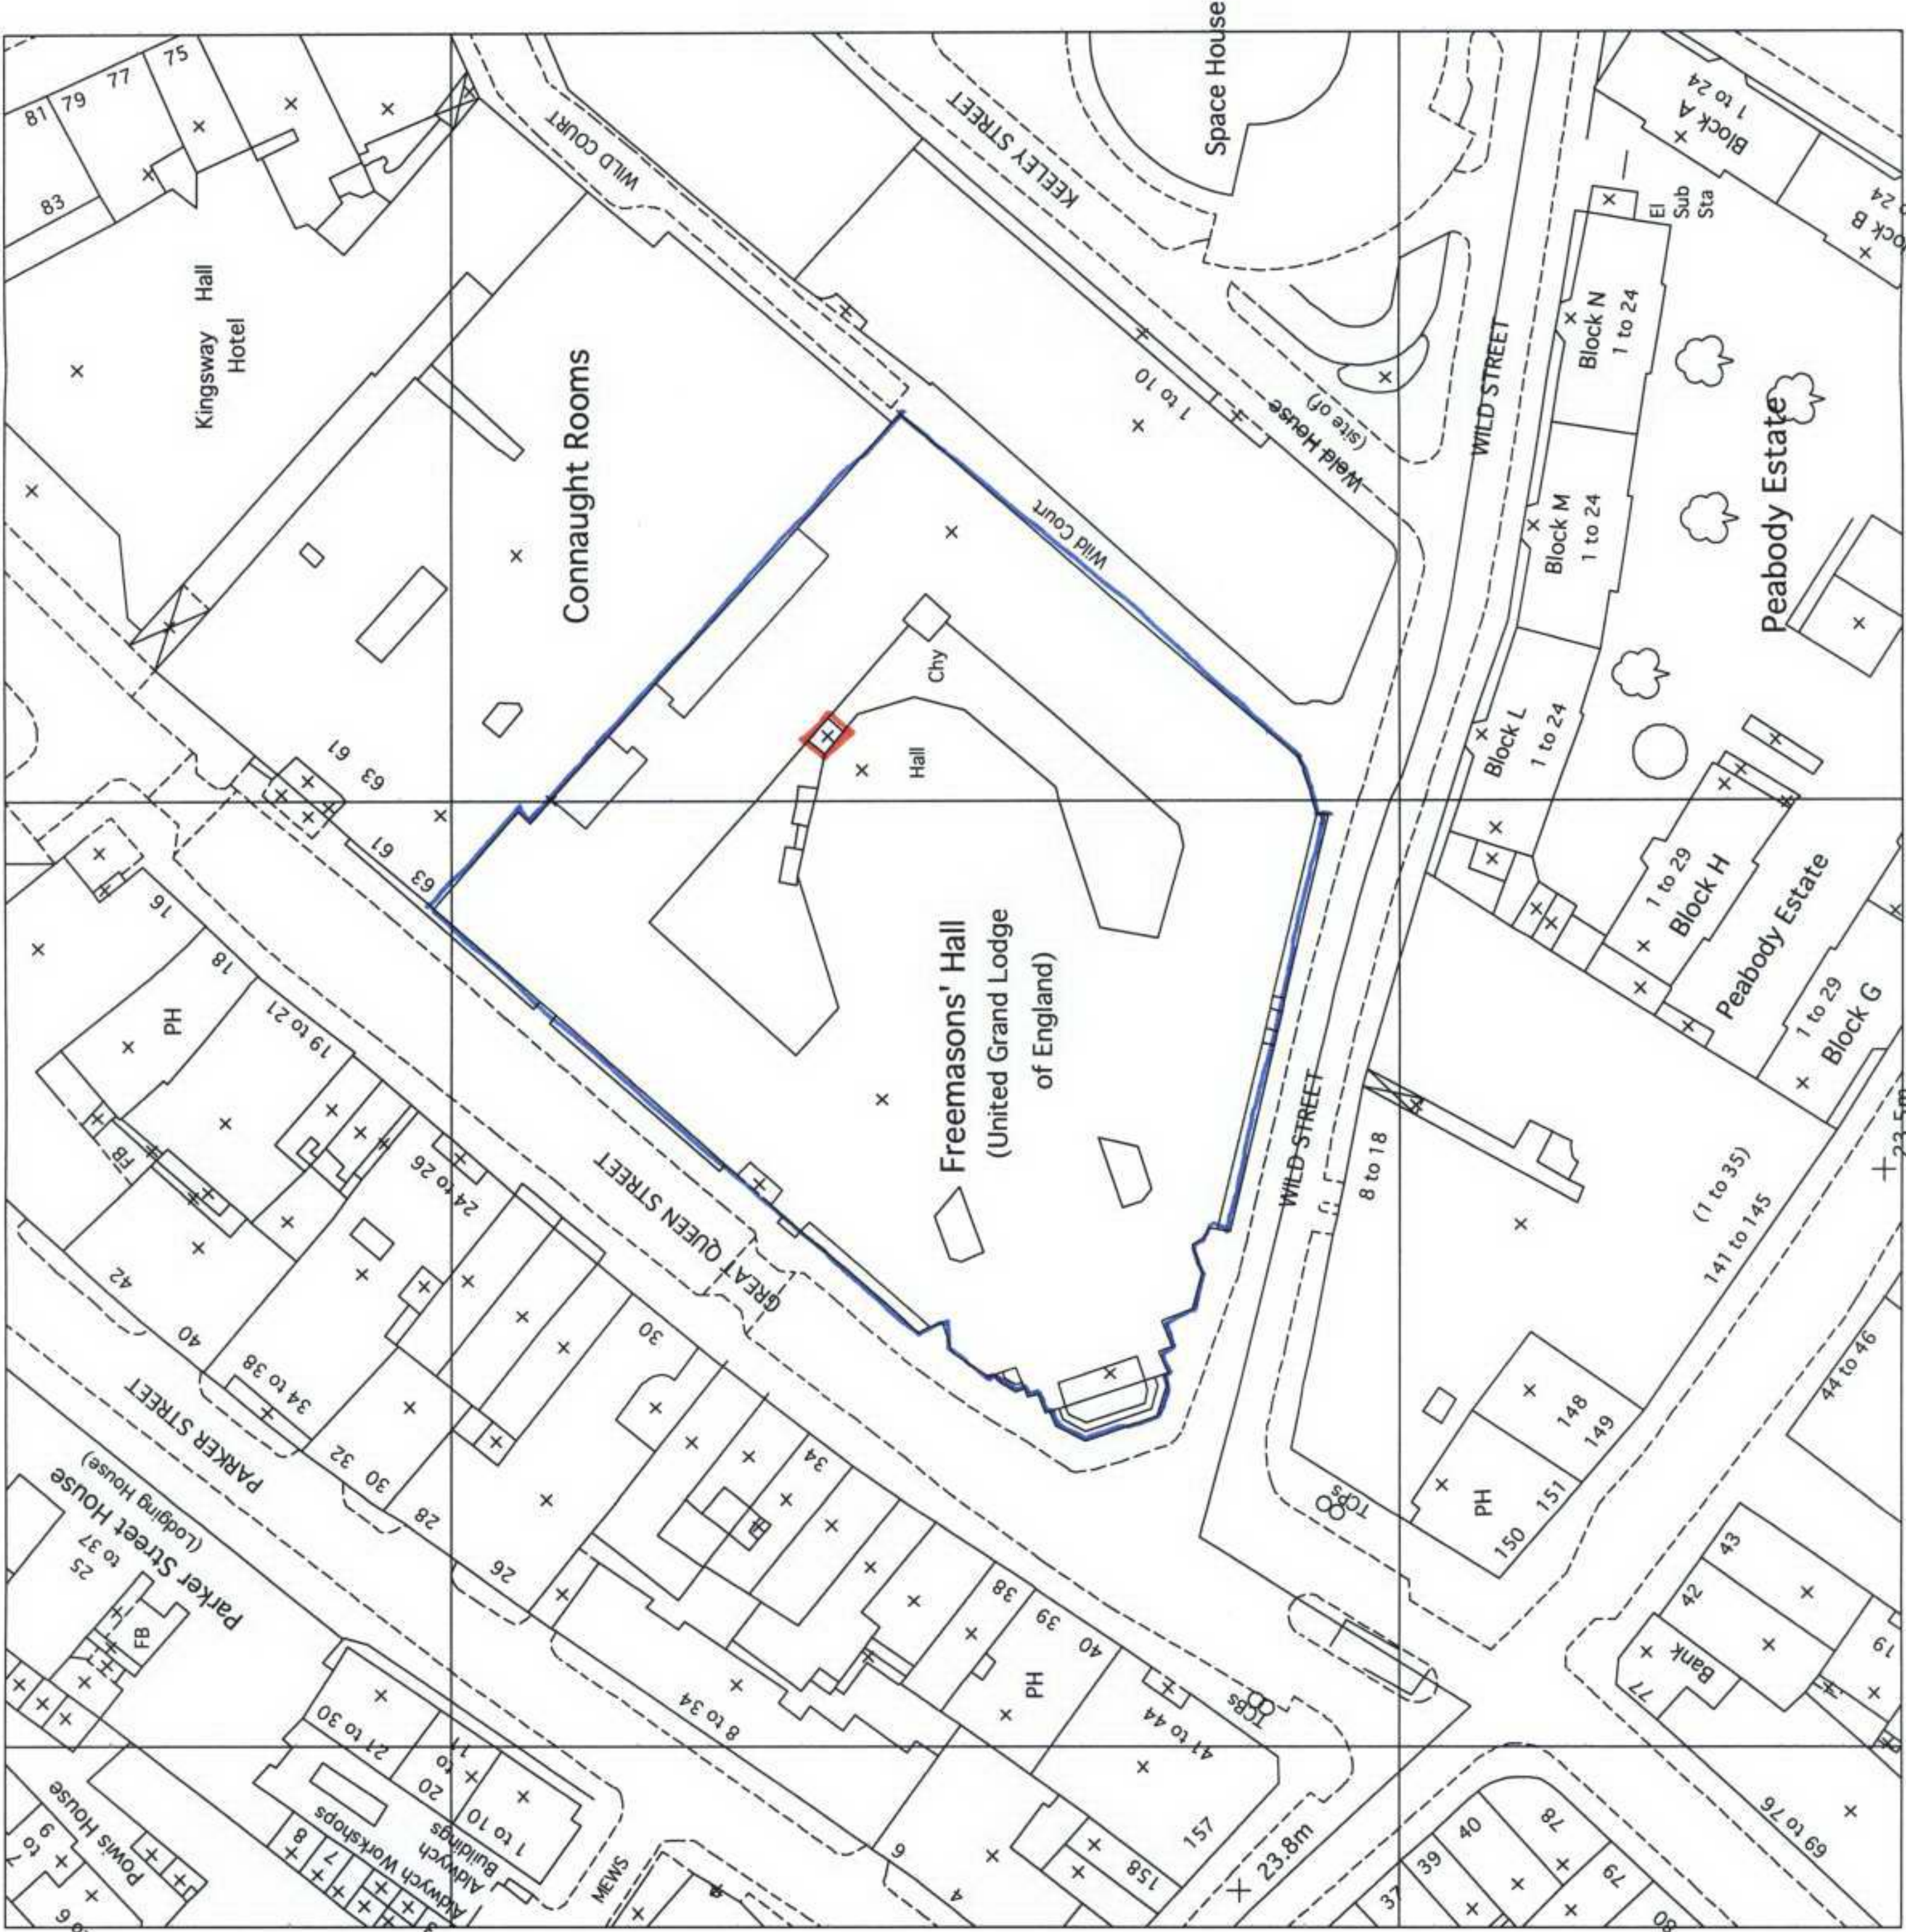

SITE MAP PLAN
scale 1:1250@A3

NOTES
Drawing to be read in conjunction with consultants information.
Do not scale from drawing.
All dimensions to be checked on site.
Drawing only to be used for purposes indicated.
Notify Architect of any discrepancies.
Hanson + Confederates Architects Ltd

Revisions:


Client	UGLE/MC
Dwg Status	PLANNING
Local Authority	CAMDEN

UNITED GRAND LODGE
OF ENGLAND,
60 GREAT QUEEN STREET,
LONDON WC2J 5AZ

Dwg SITE MAP PLAN

Rev	Date	Job No	Scale
	Dec-06	350	1:1250 @ A3

Dwg Series / Dwg No
350/ P/ 501

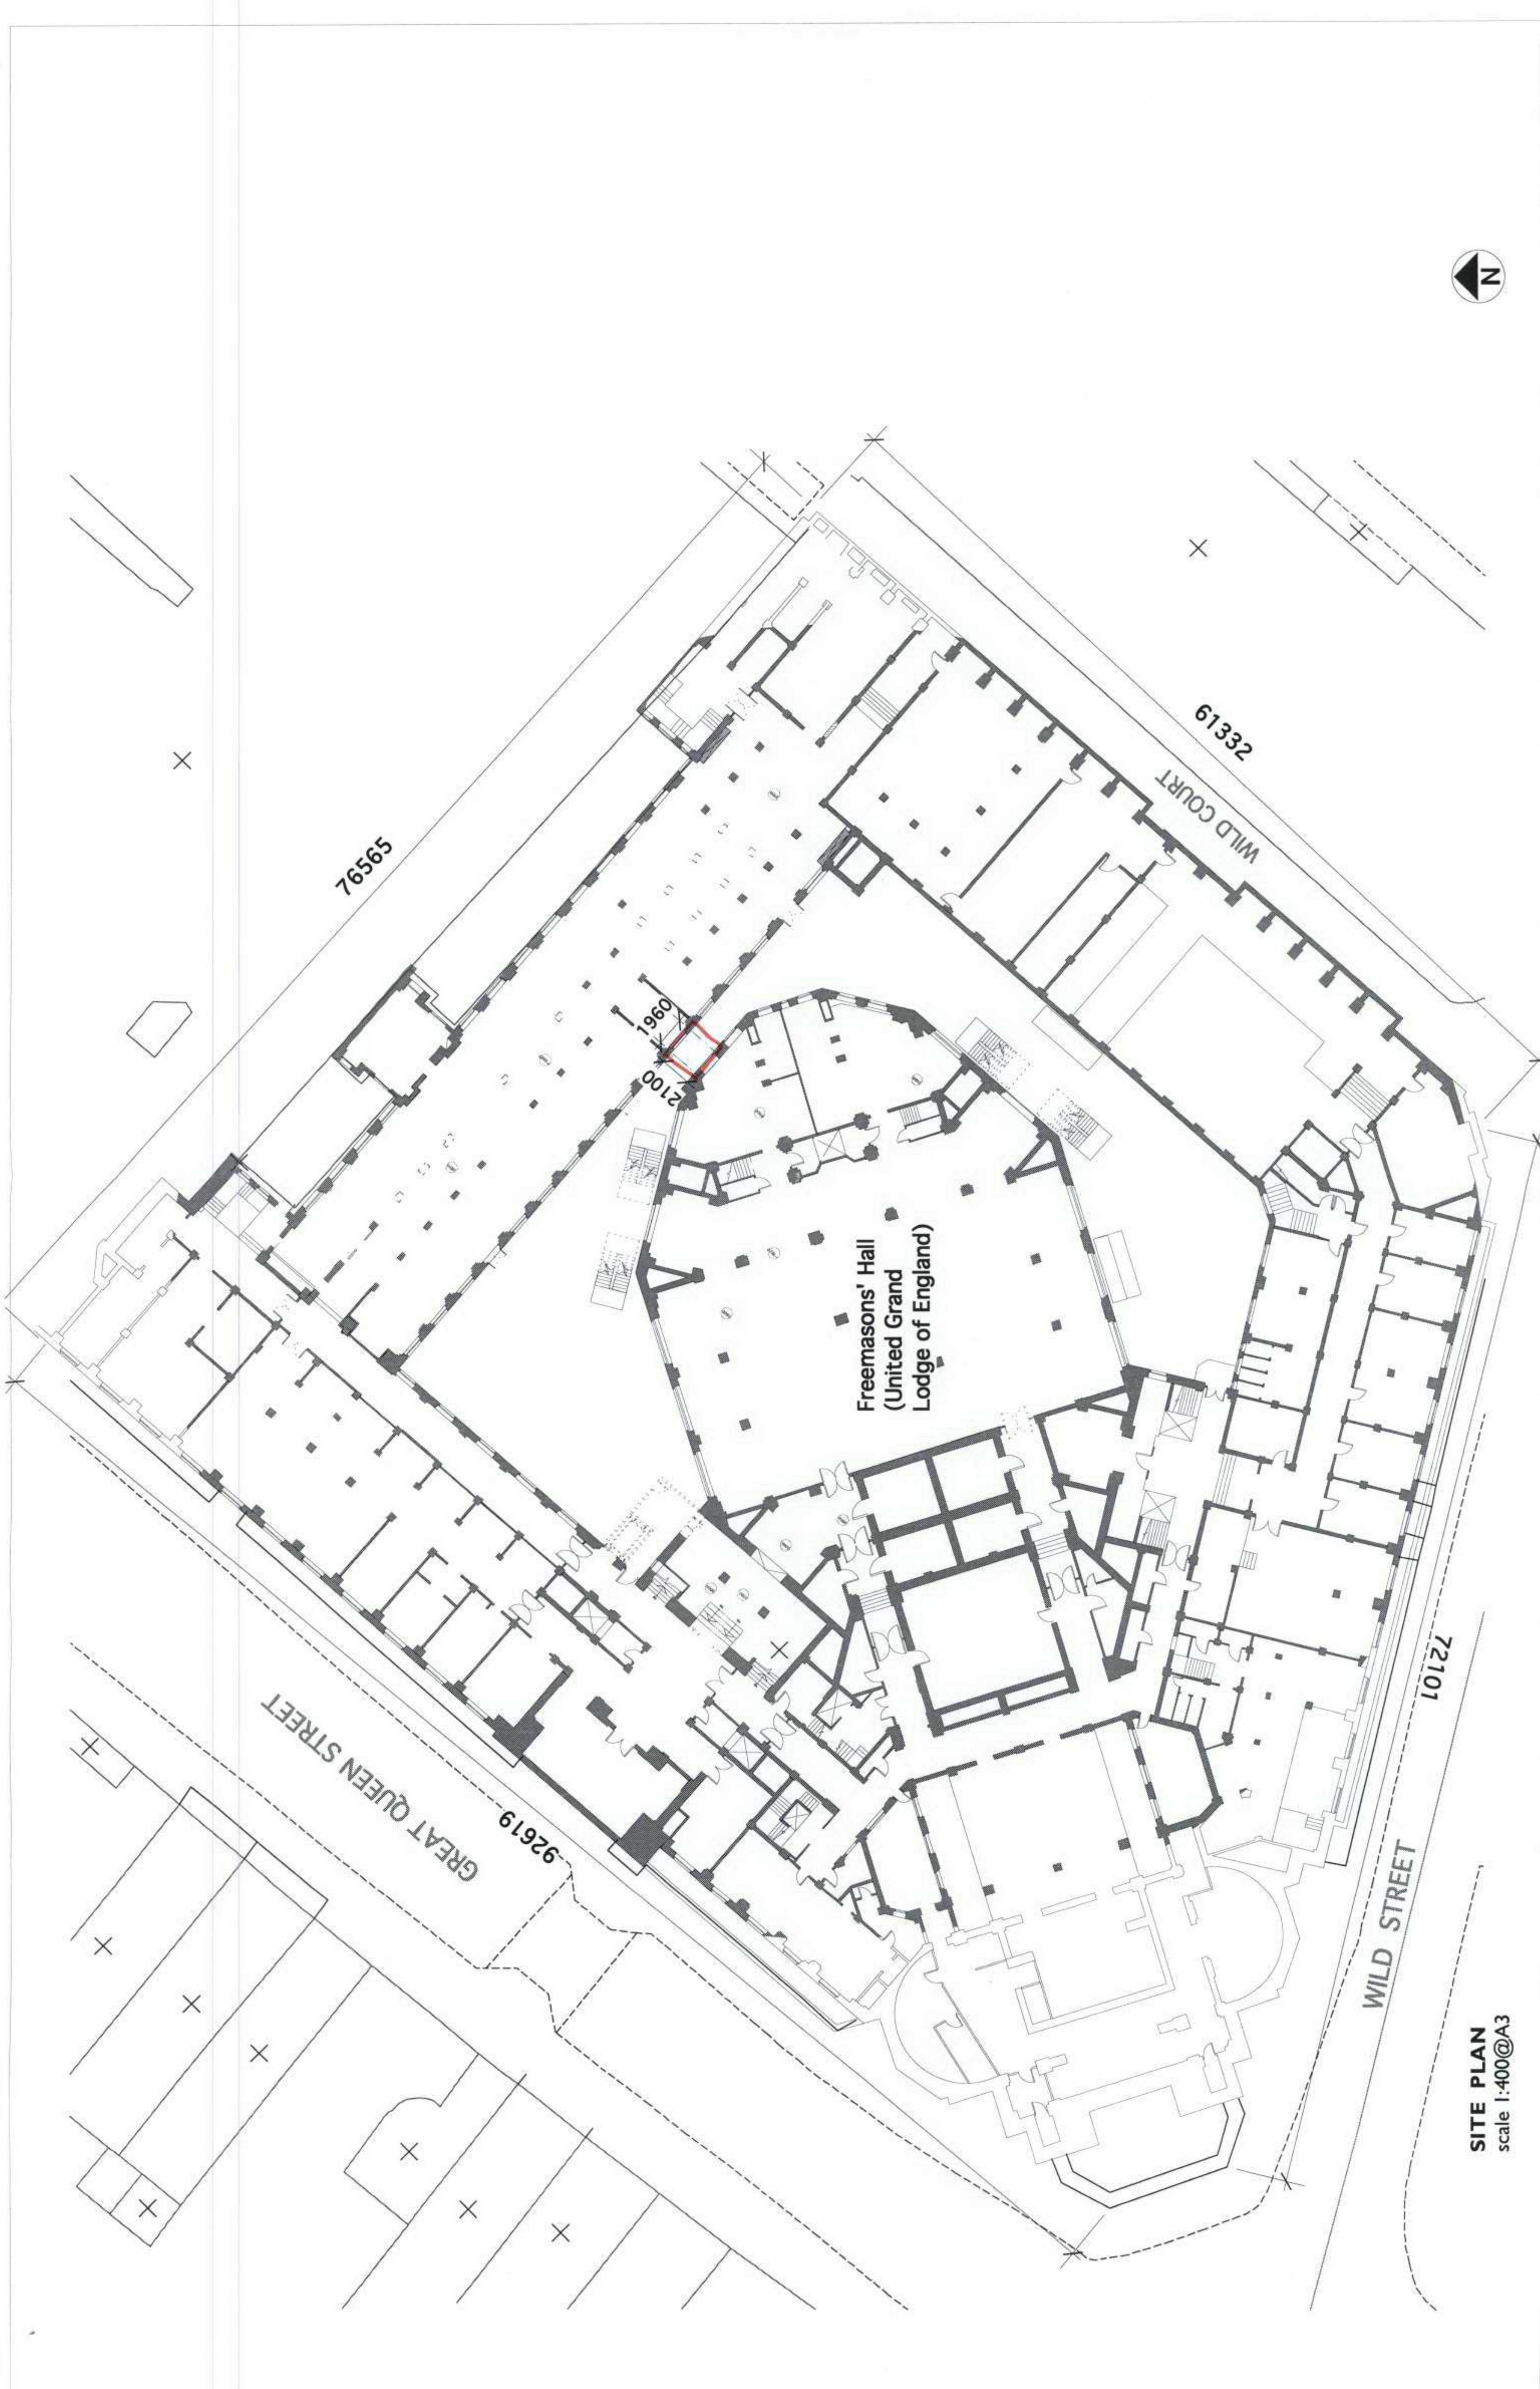

SITE PLAN
scale 1:400@A3

NOTES
Drawing to be read in conjunction with consultants information.
Do not scale from drawing.
All dimensions to be checked on site.
Drawing only to be used for purposes indicated.
Notify Architect of any discrepancies.
Hanson + Confederation Architects Ltd

Revisions:

Client	UGLE/MC
Dwg Status	PLANNING
Local Authority	CAMDEN

**UNITED GRAND LODGE
OF ENGLAND,
60 GREAT QUEEN STREET,
LONDON WC2 5AZ**

Dwg SITE PLAN


Rev	Date	Job No	Scale
	Dec-06	350	1:400 @ A3

Dwg Series / Dwg No
350/ P/ 502



Dwg Series / Dwg No
350/ P/ 510

hanson + confederate architects

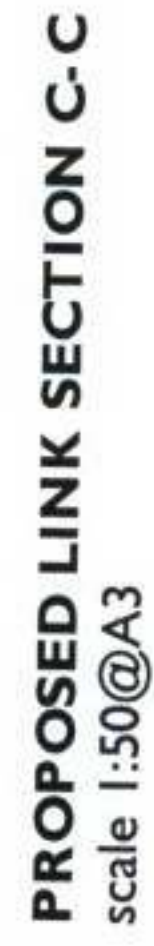

Hanson + Confederate Architects Ltd

• CHINESE

hanson + confederate architects