


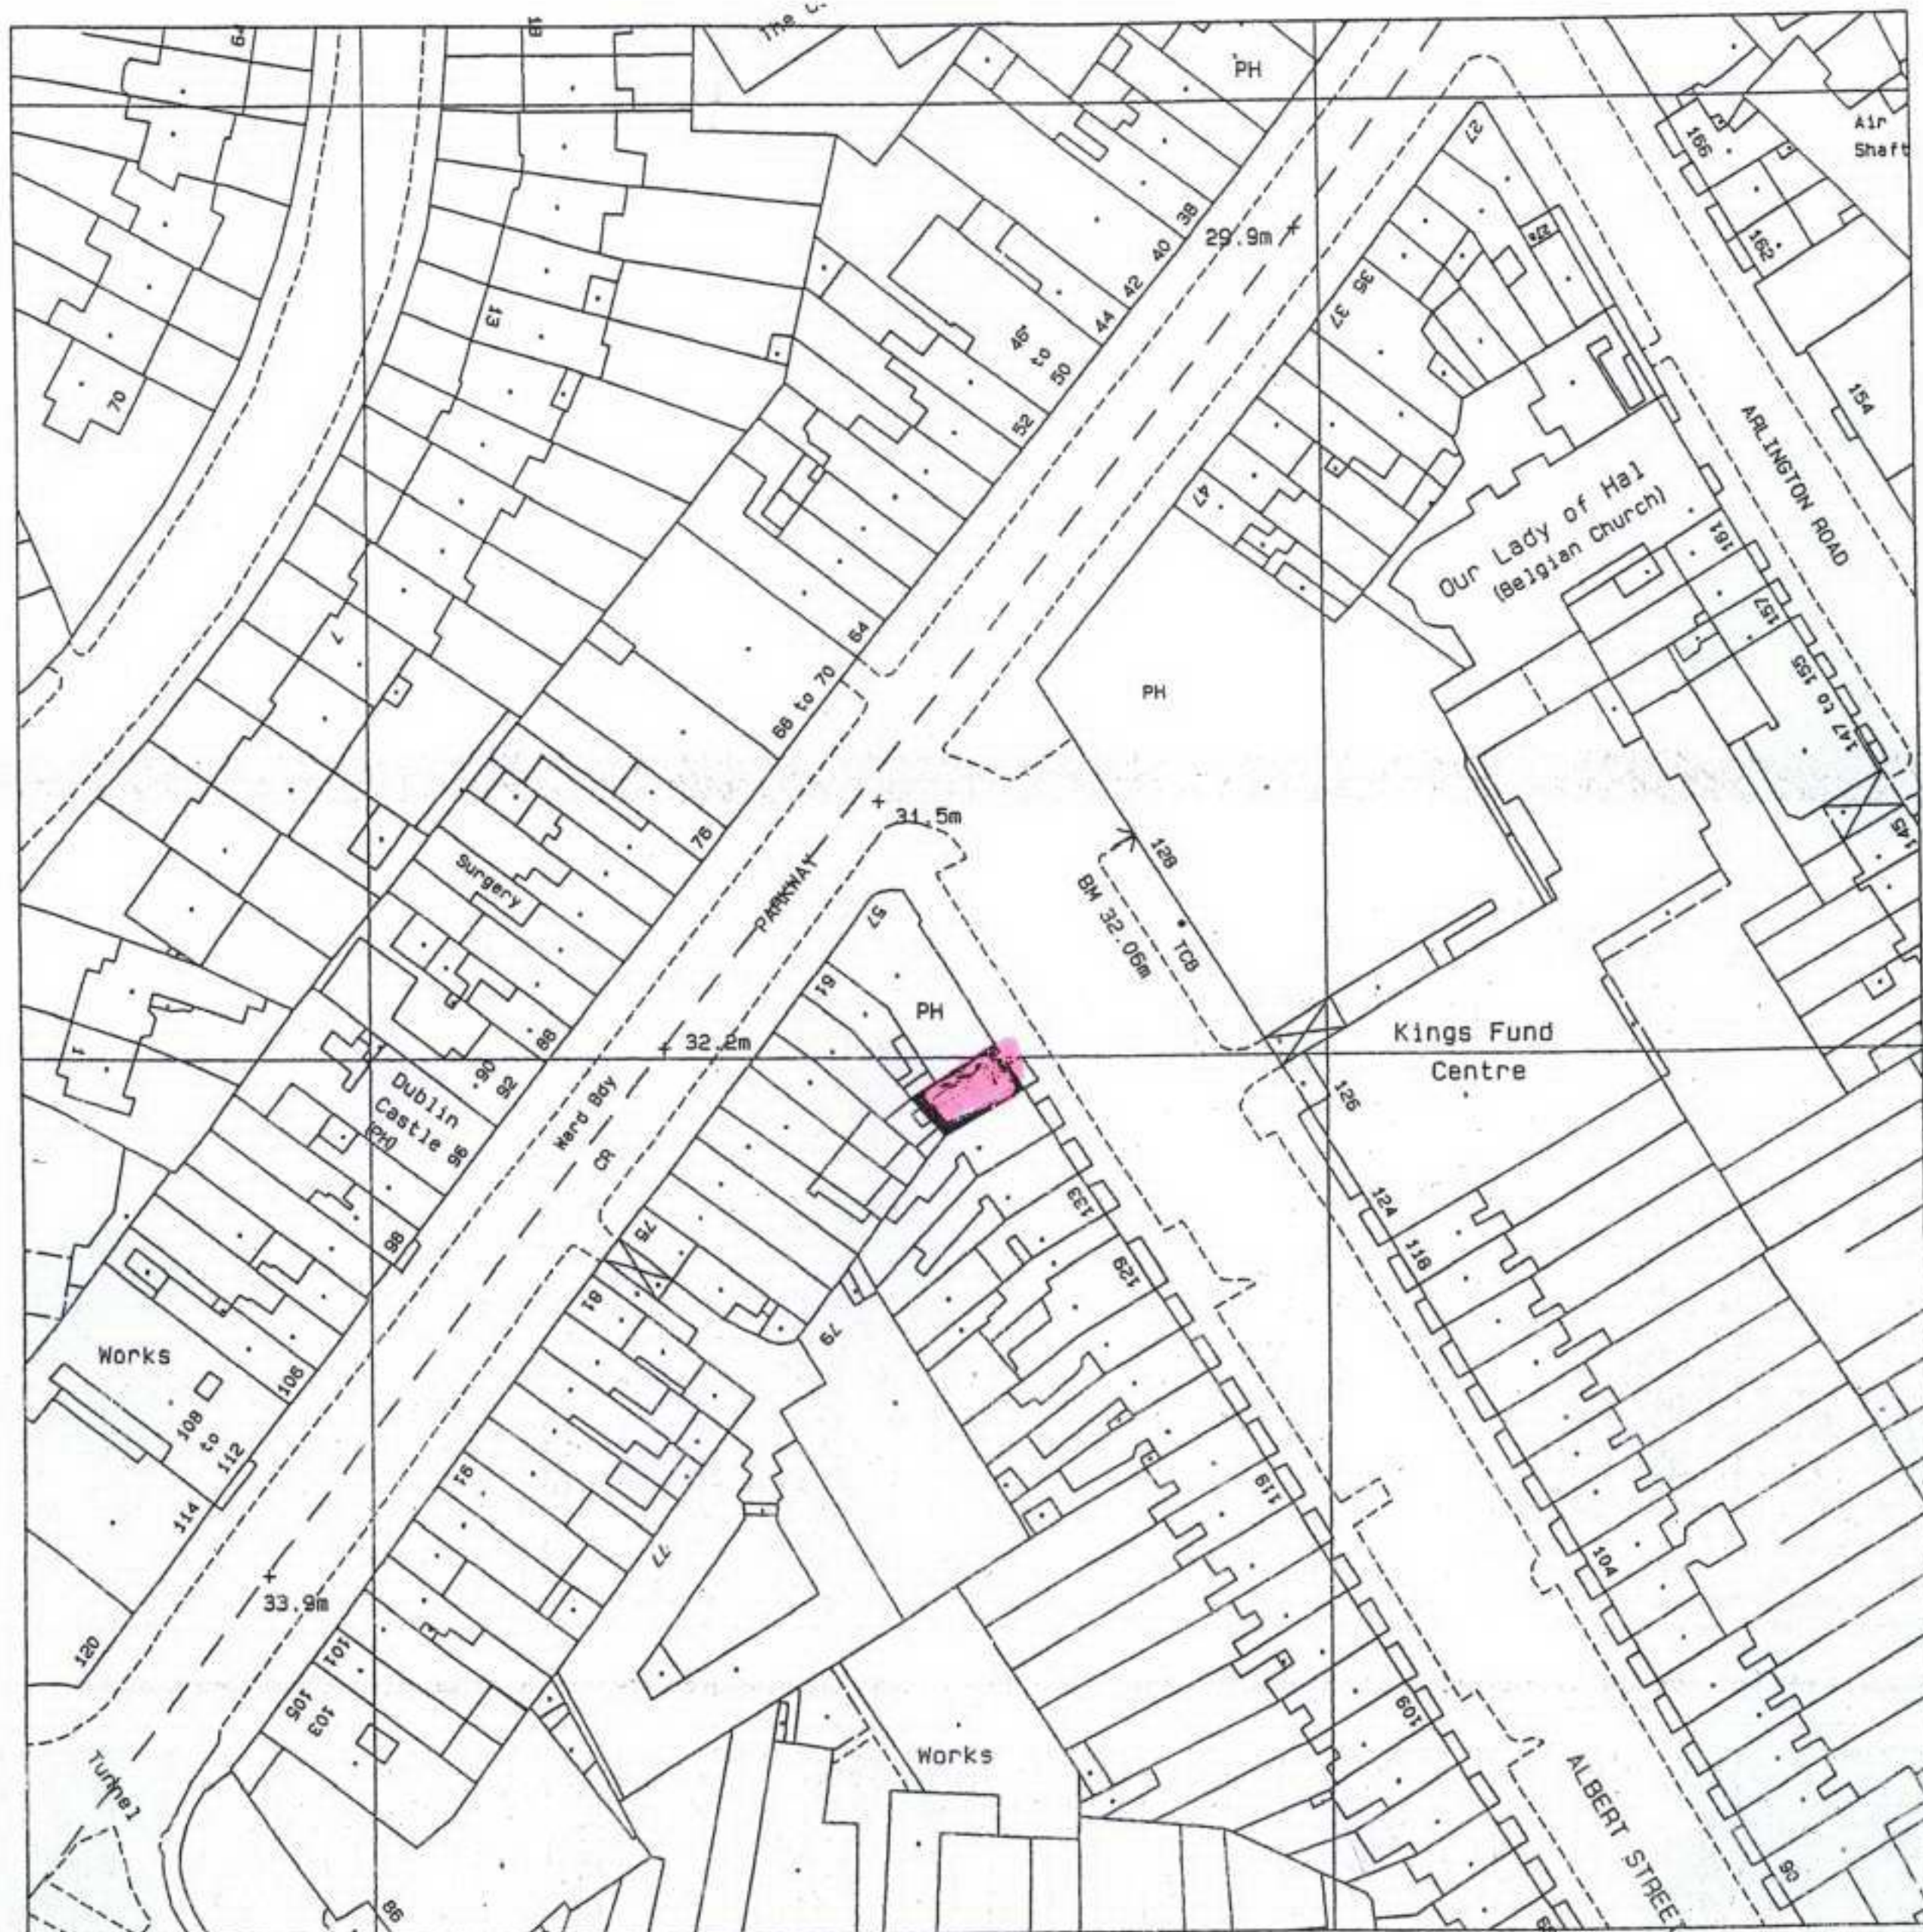

PETER BELL ARCHITECTS 78 ALBERT STREET LONDON NW1 7NR

139 Albert Street London NW1 7NB

EXISTING SITE PLAN 1:1250

TELEPHONE 020 7387 8483 FAX 020 7387 1704

Drawing No.991.00

14 June 2006