




Front elevation of 139 Albert Street

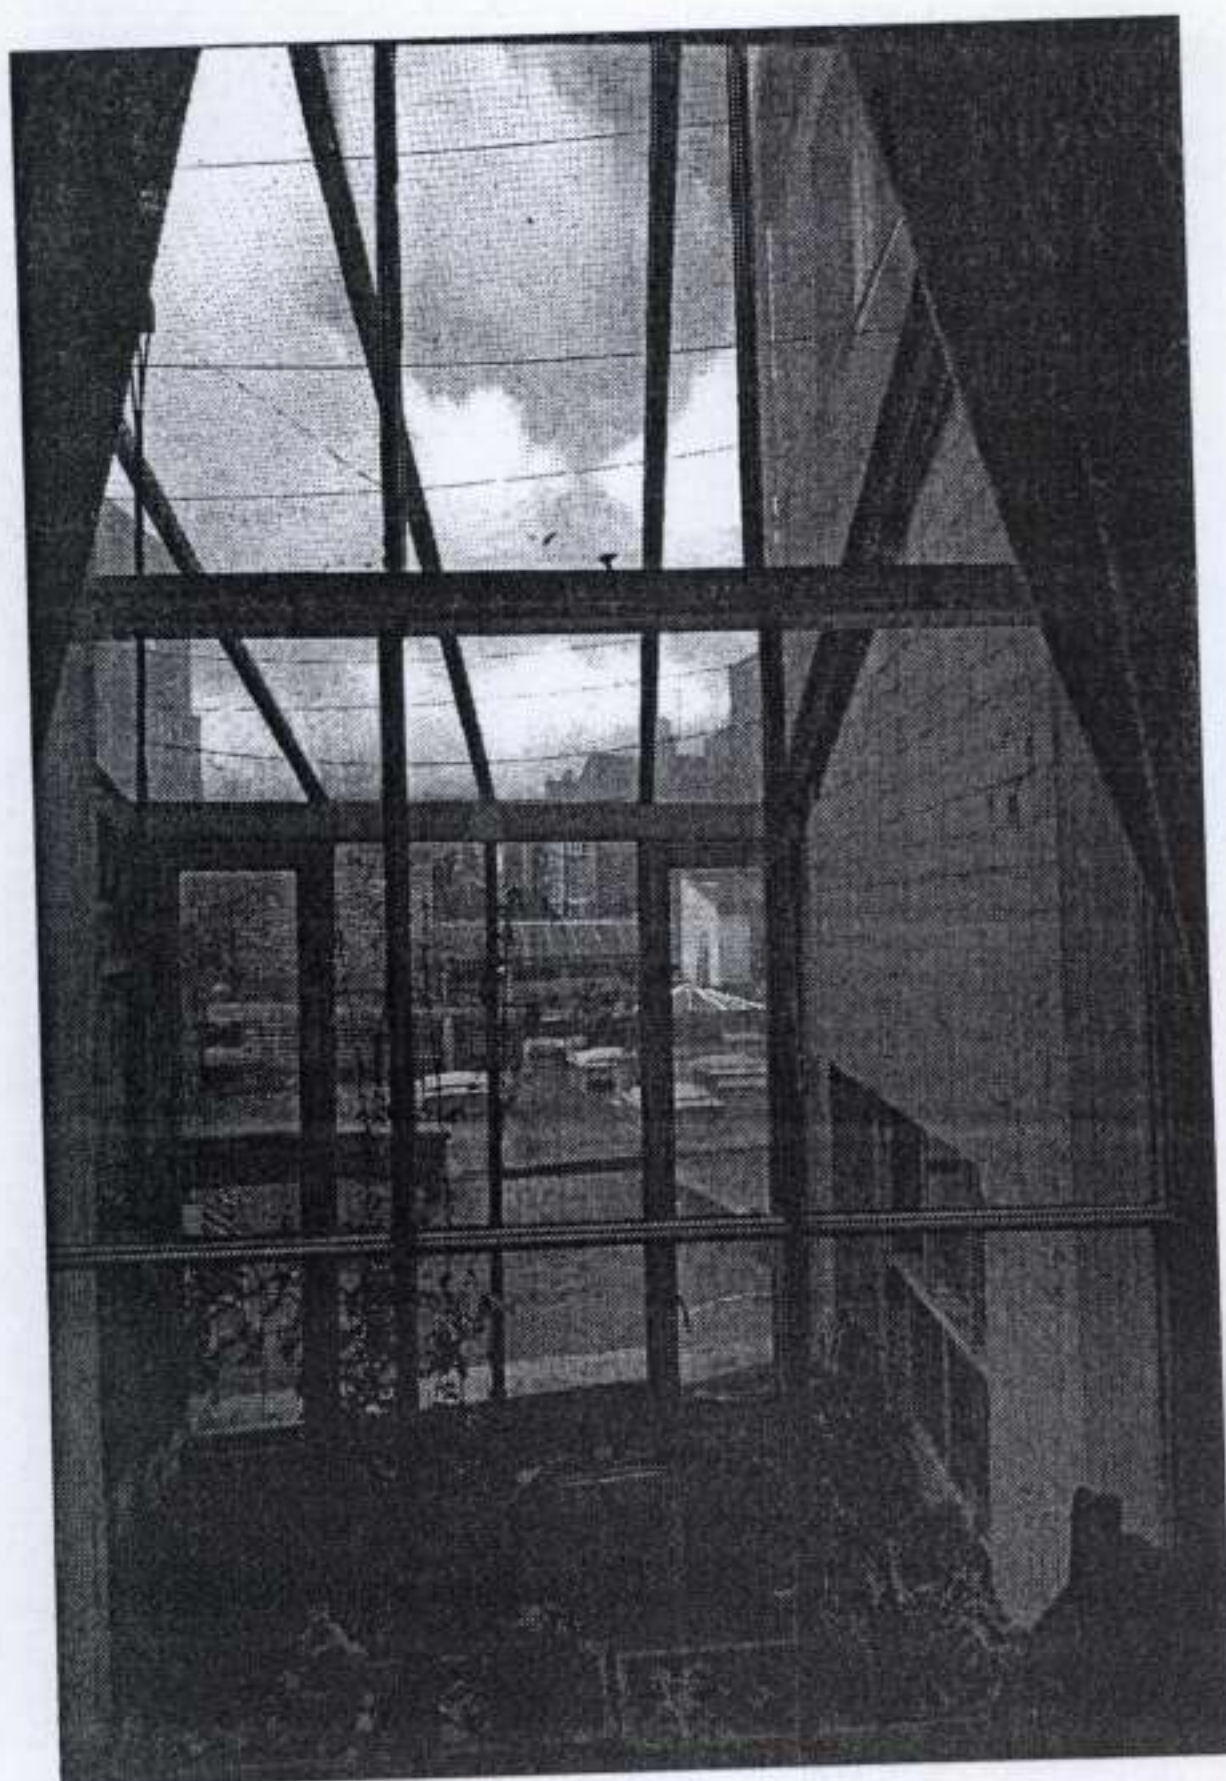

View from back of first floor living room at 139 Albert Street


Photo sheet No. 991.01

78 Albert Street London NW1 7NR
t: 020 7387 8483 f: 020 7387 1704

Peter Bell AA Dip RIBA • Peter Camp BA Hons Dip Arch • Yuki Taida BA Hons B Arch • Maria Rosewell-Franken
e: info@peterbellarchitects.co.uk • Company Reg No. 4026000



View from back of 139 Albert Street

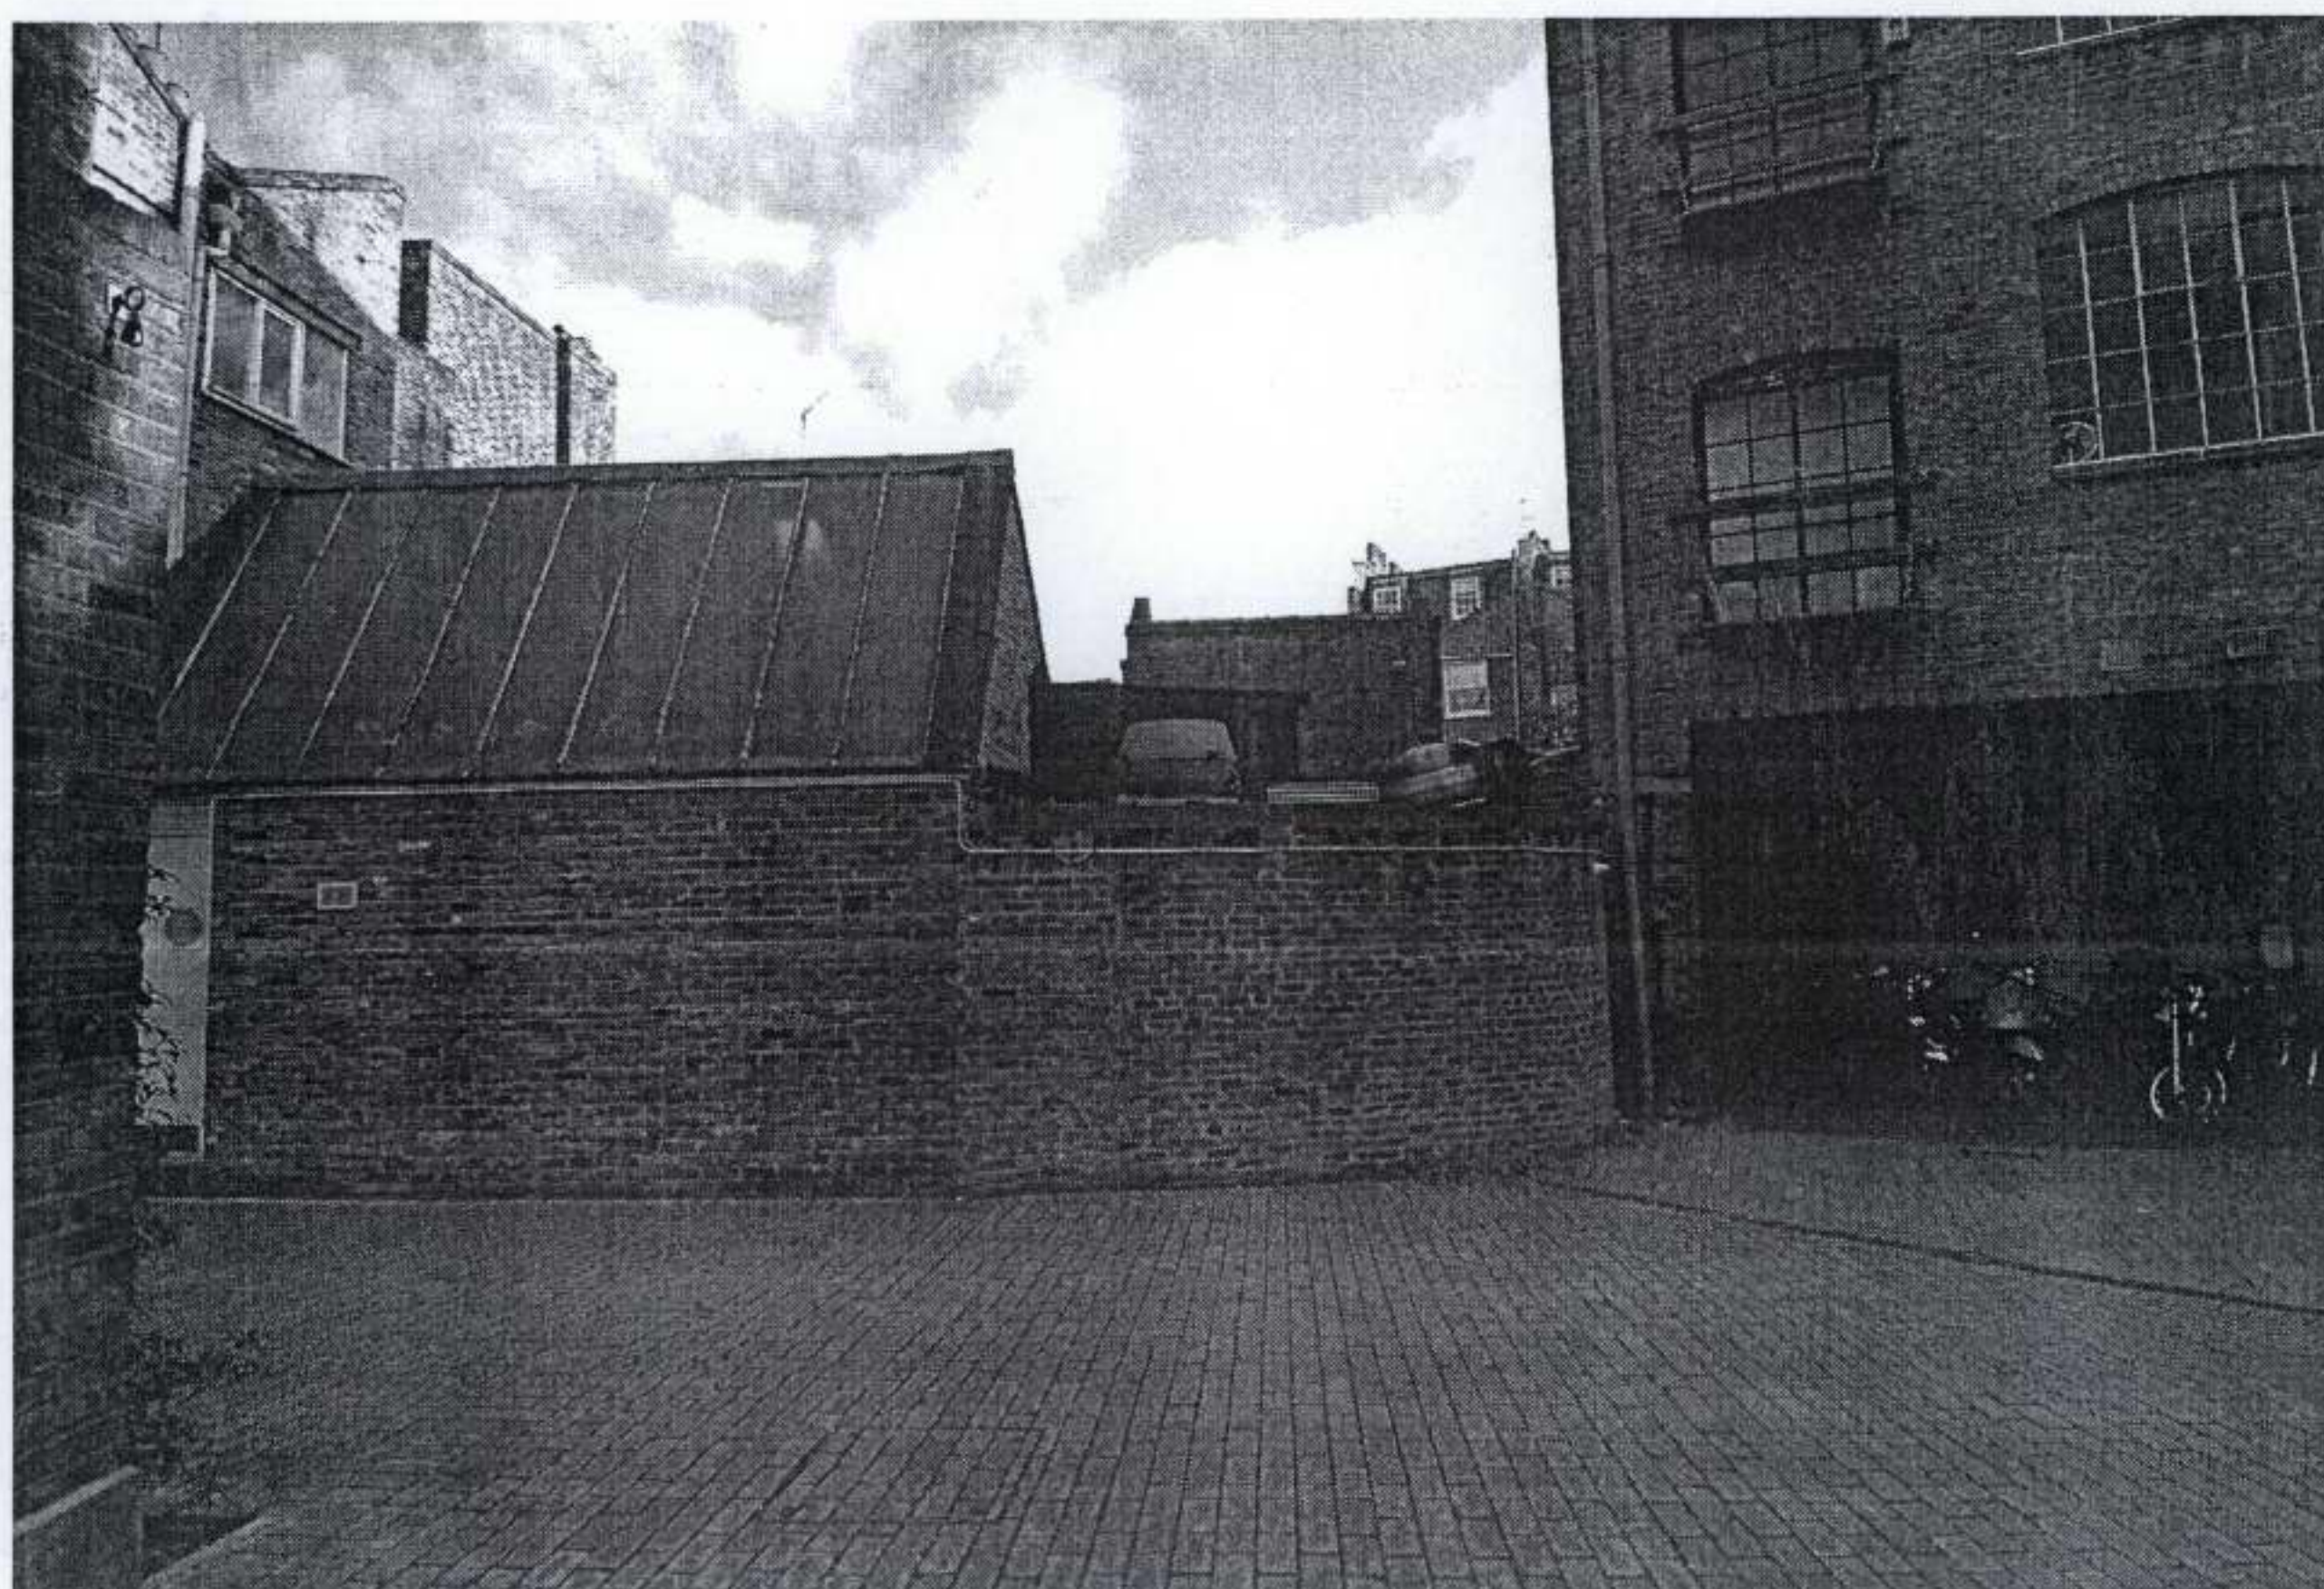

View of back of 137 Albert Street from Shepherd Robsons Yard (139 to left not visible)

Photo sheet No. 991.02