




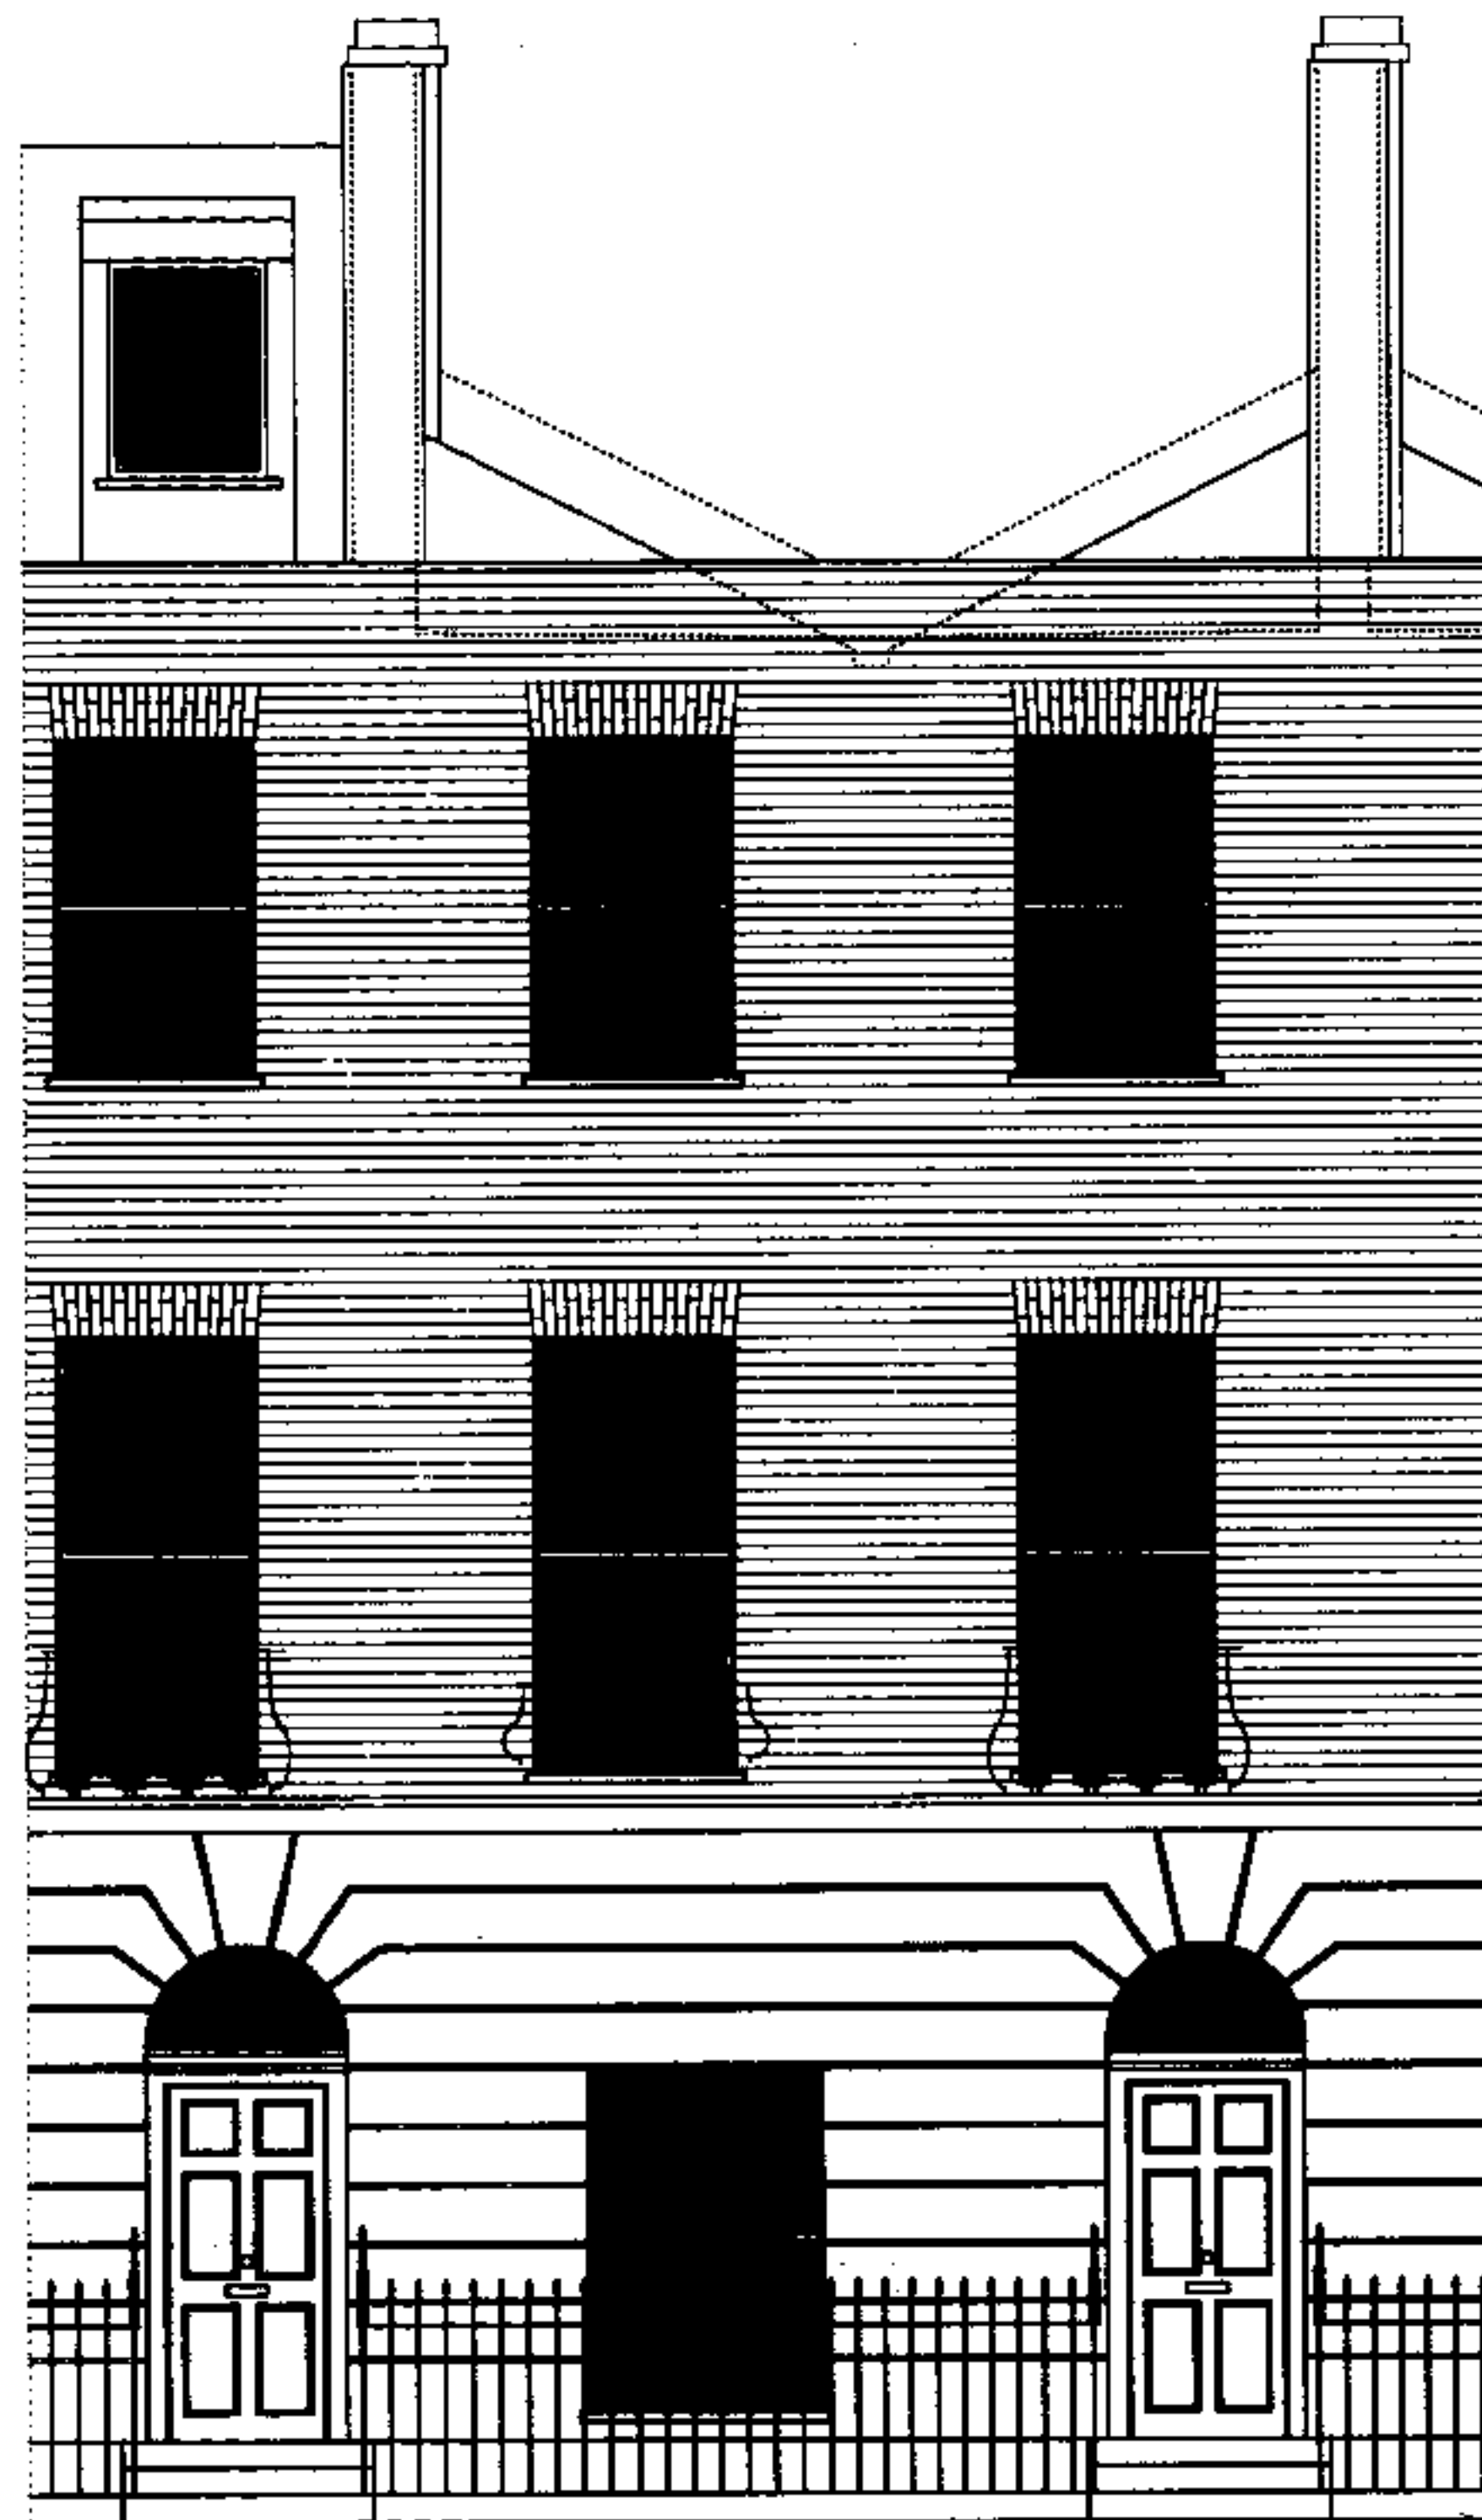

FRONT ELEVATION (NORTH EAST)

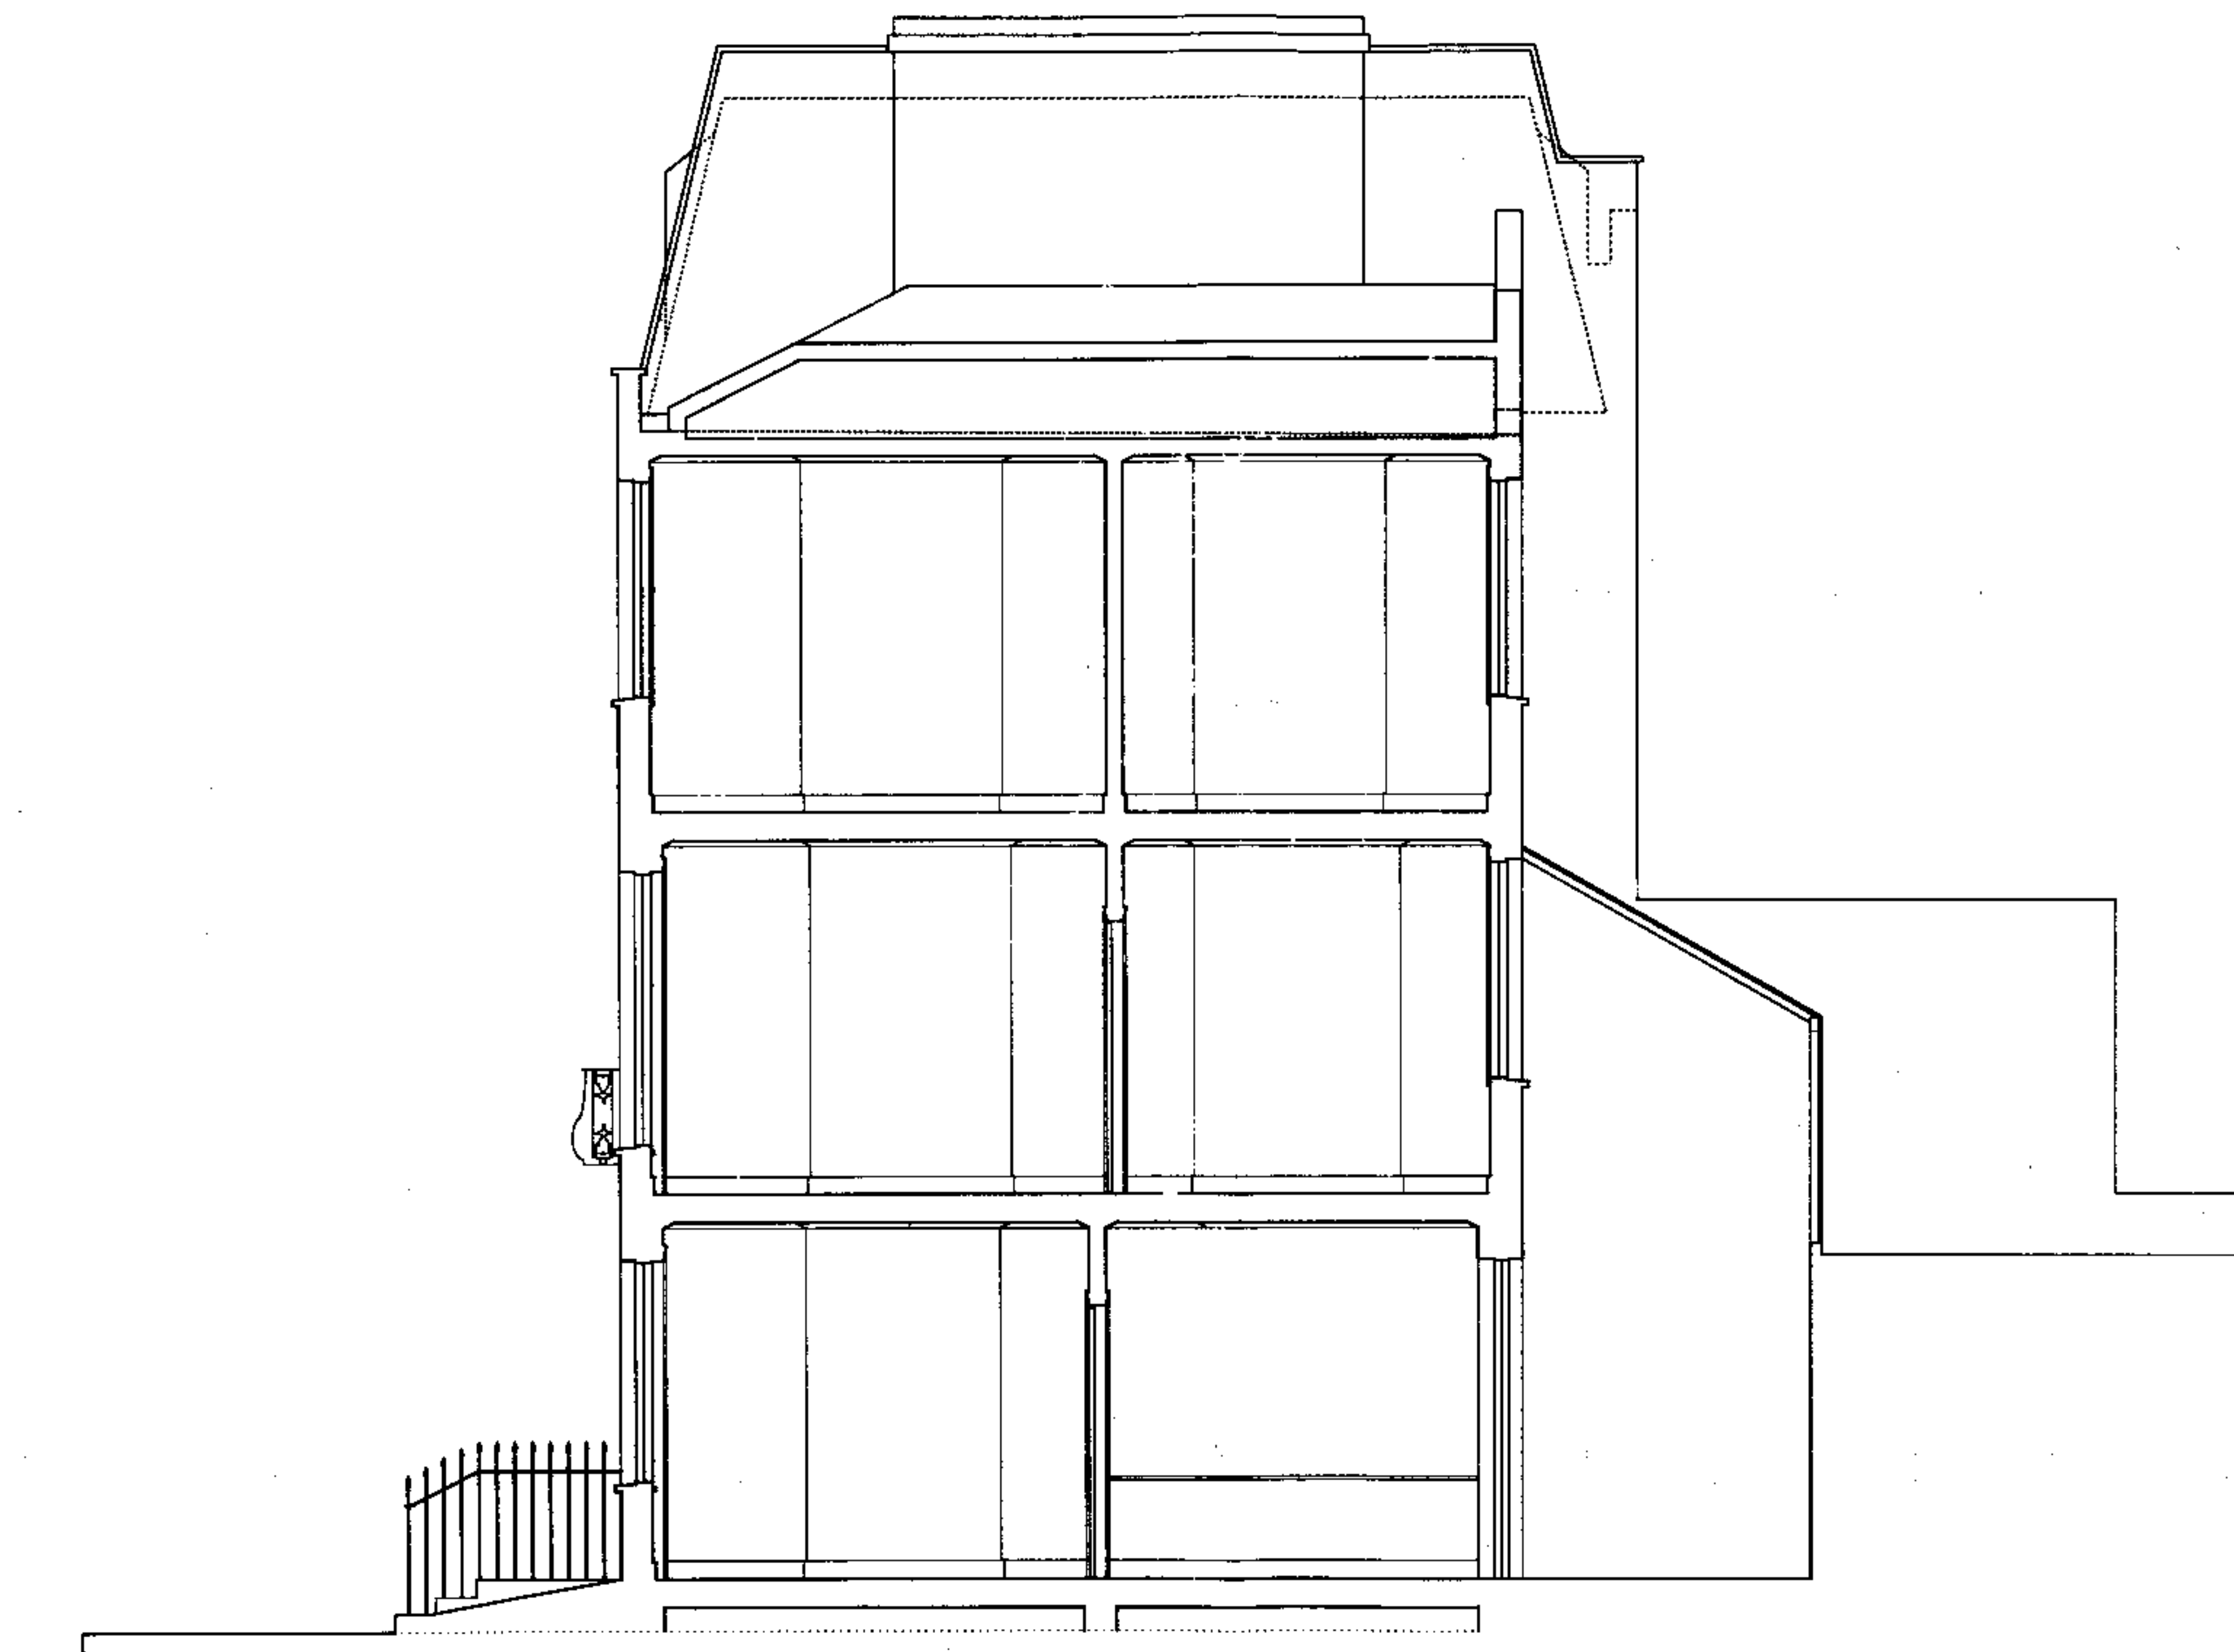

SECTION A-A

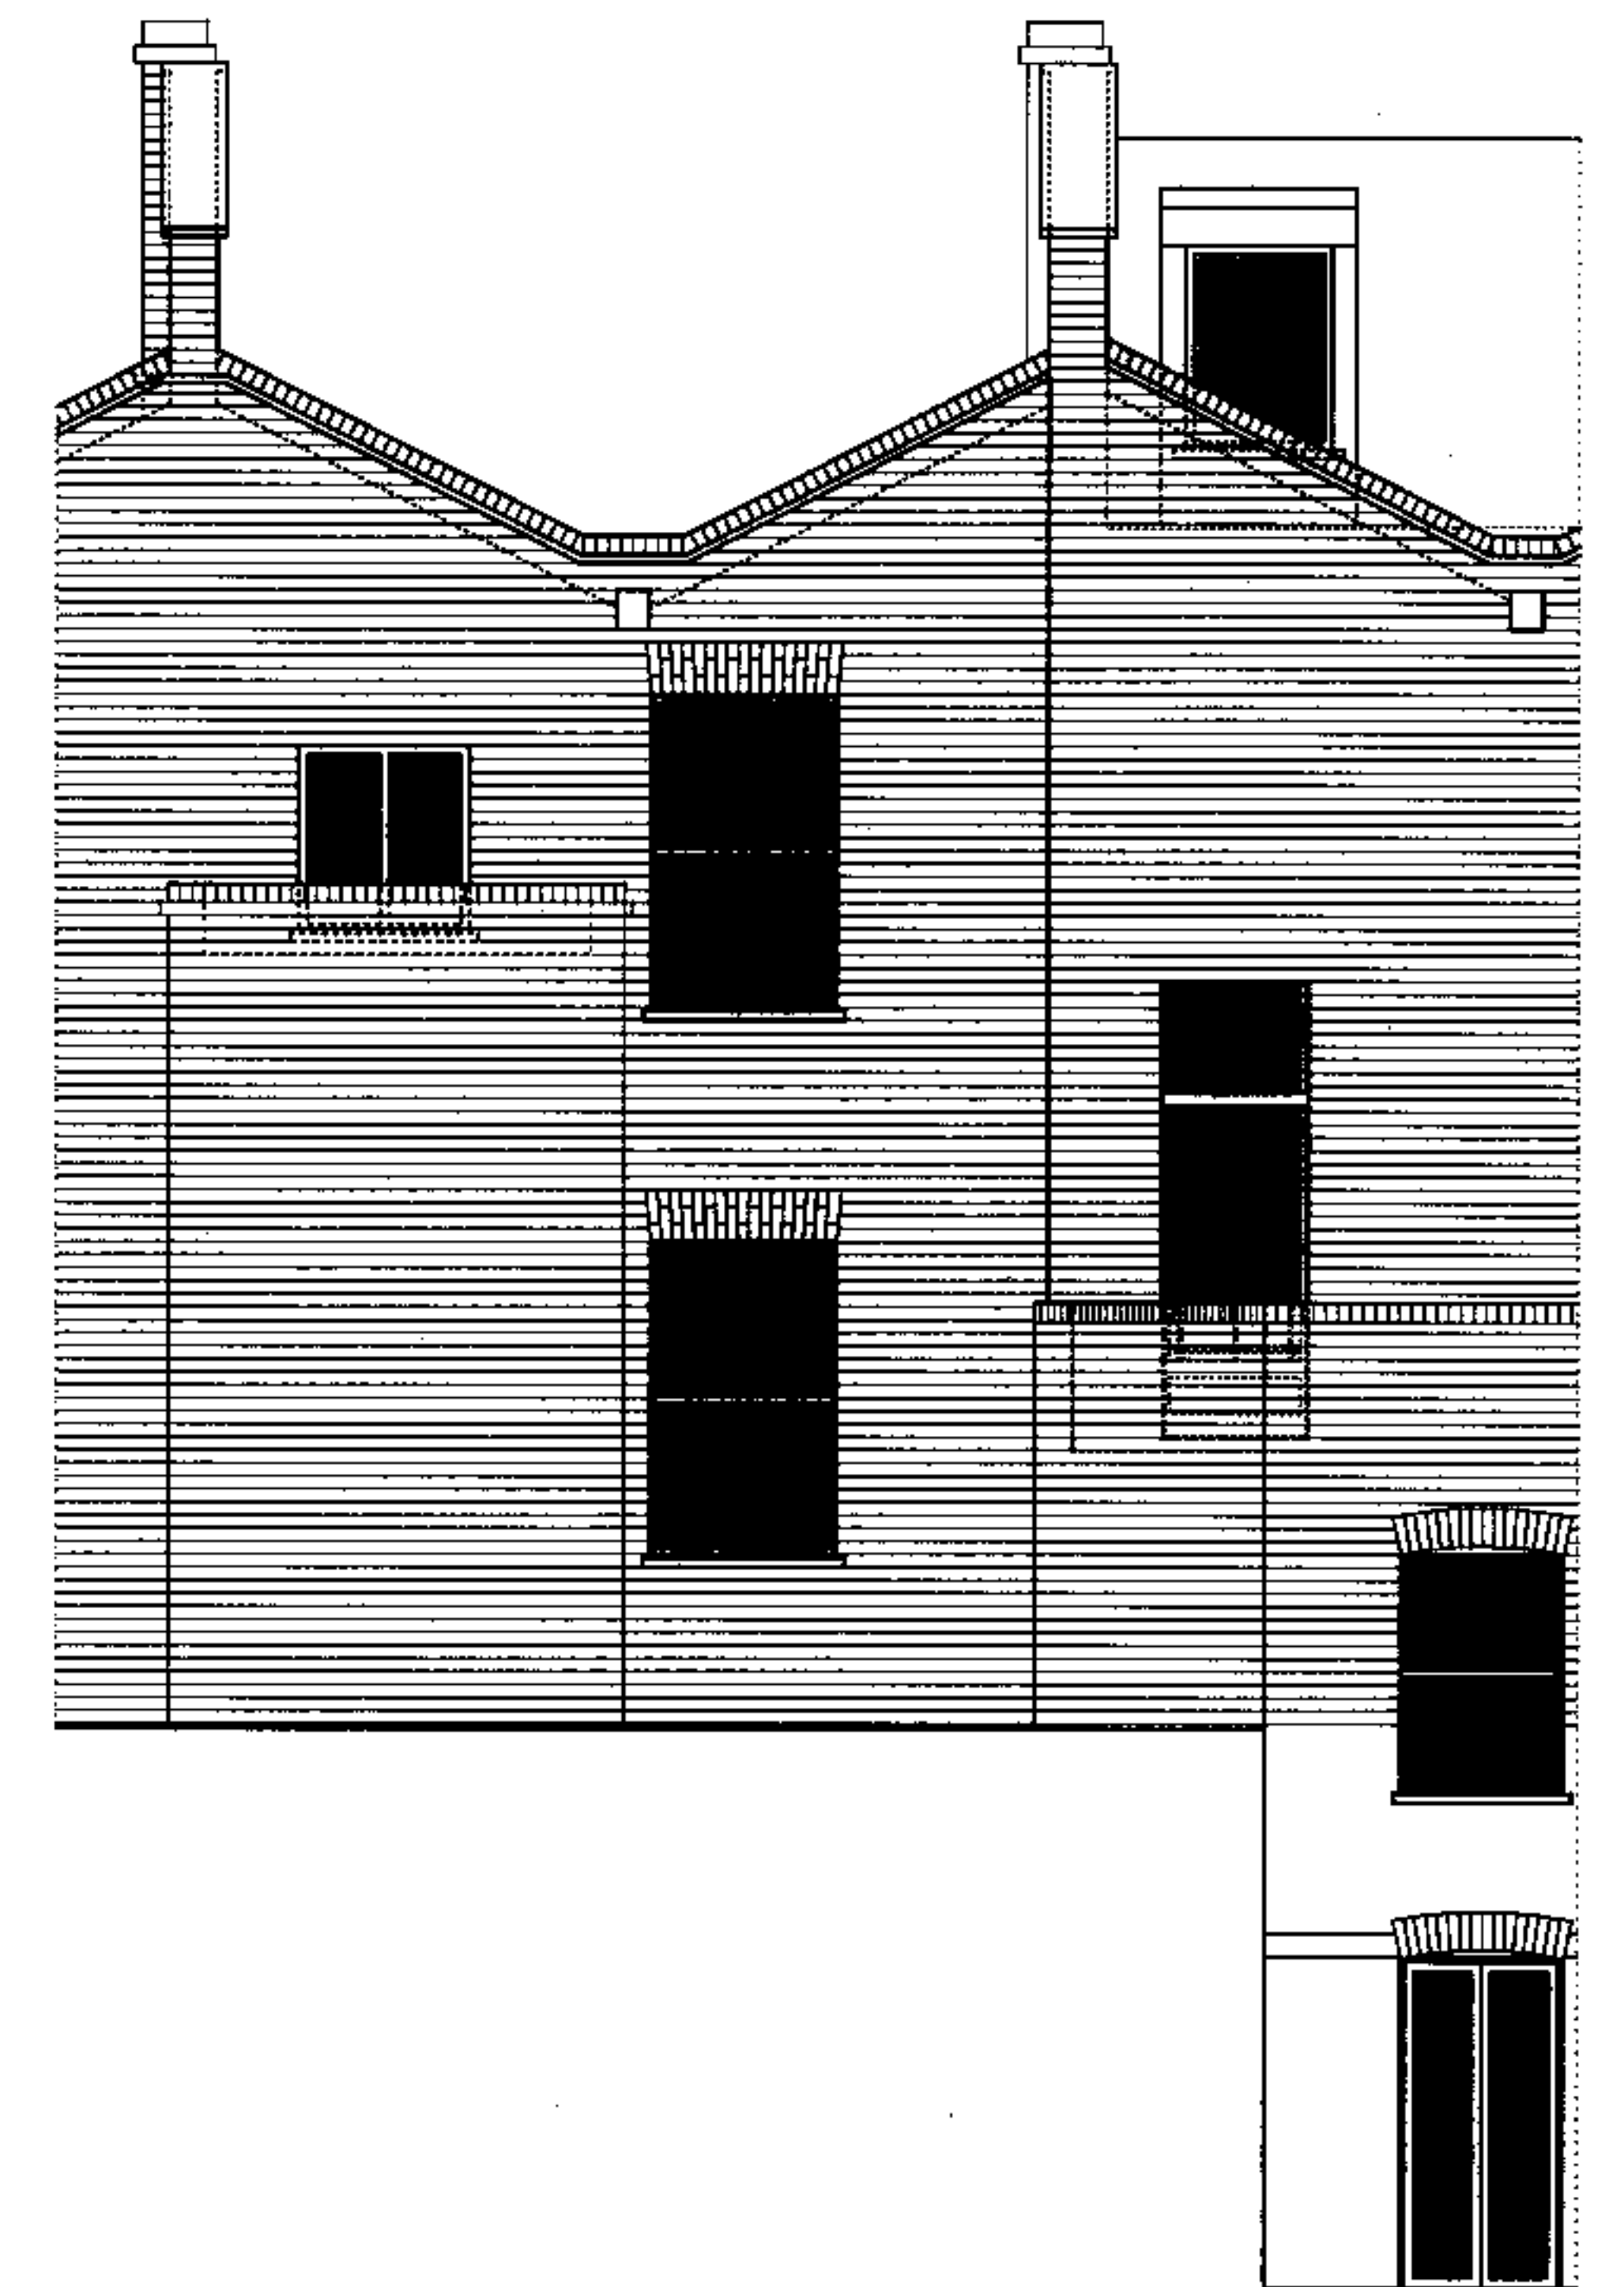

BACK ELEVATION (SOUTH EAST)

RECEIVED
30 OCT 2006



REVISIONS


991.21

PETER BELL ARCHITECTS 78 ALBERT STREET LONDON NW1 7NR


139 ALBERT STREET LONDON NW1

SECTION & ELEVATIONS AS EXISTING


t 020 7387 8483 f 020 7387 1704 scale 1:50 @A1 & 1:100 @A3 5 June 2006

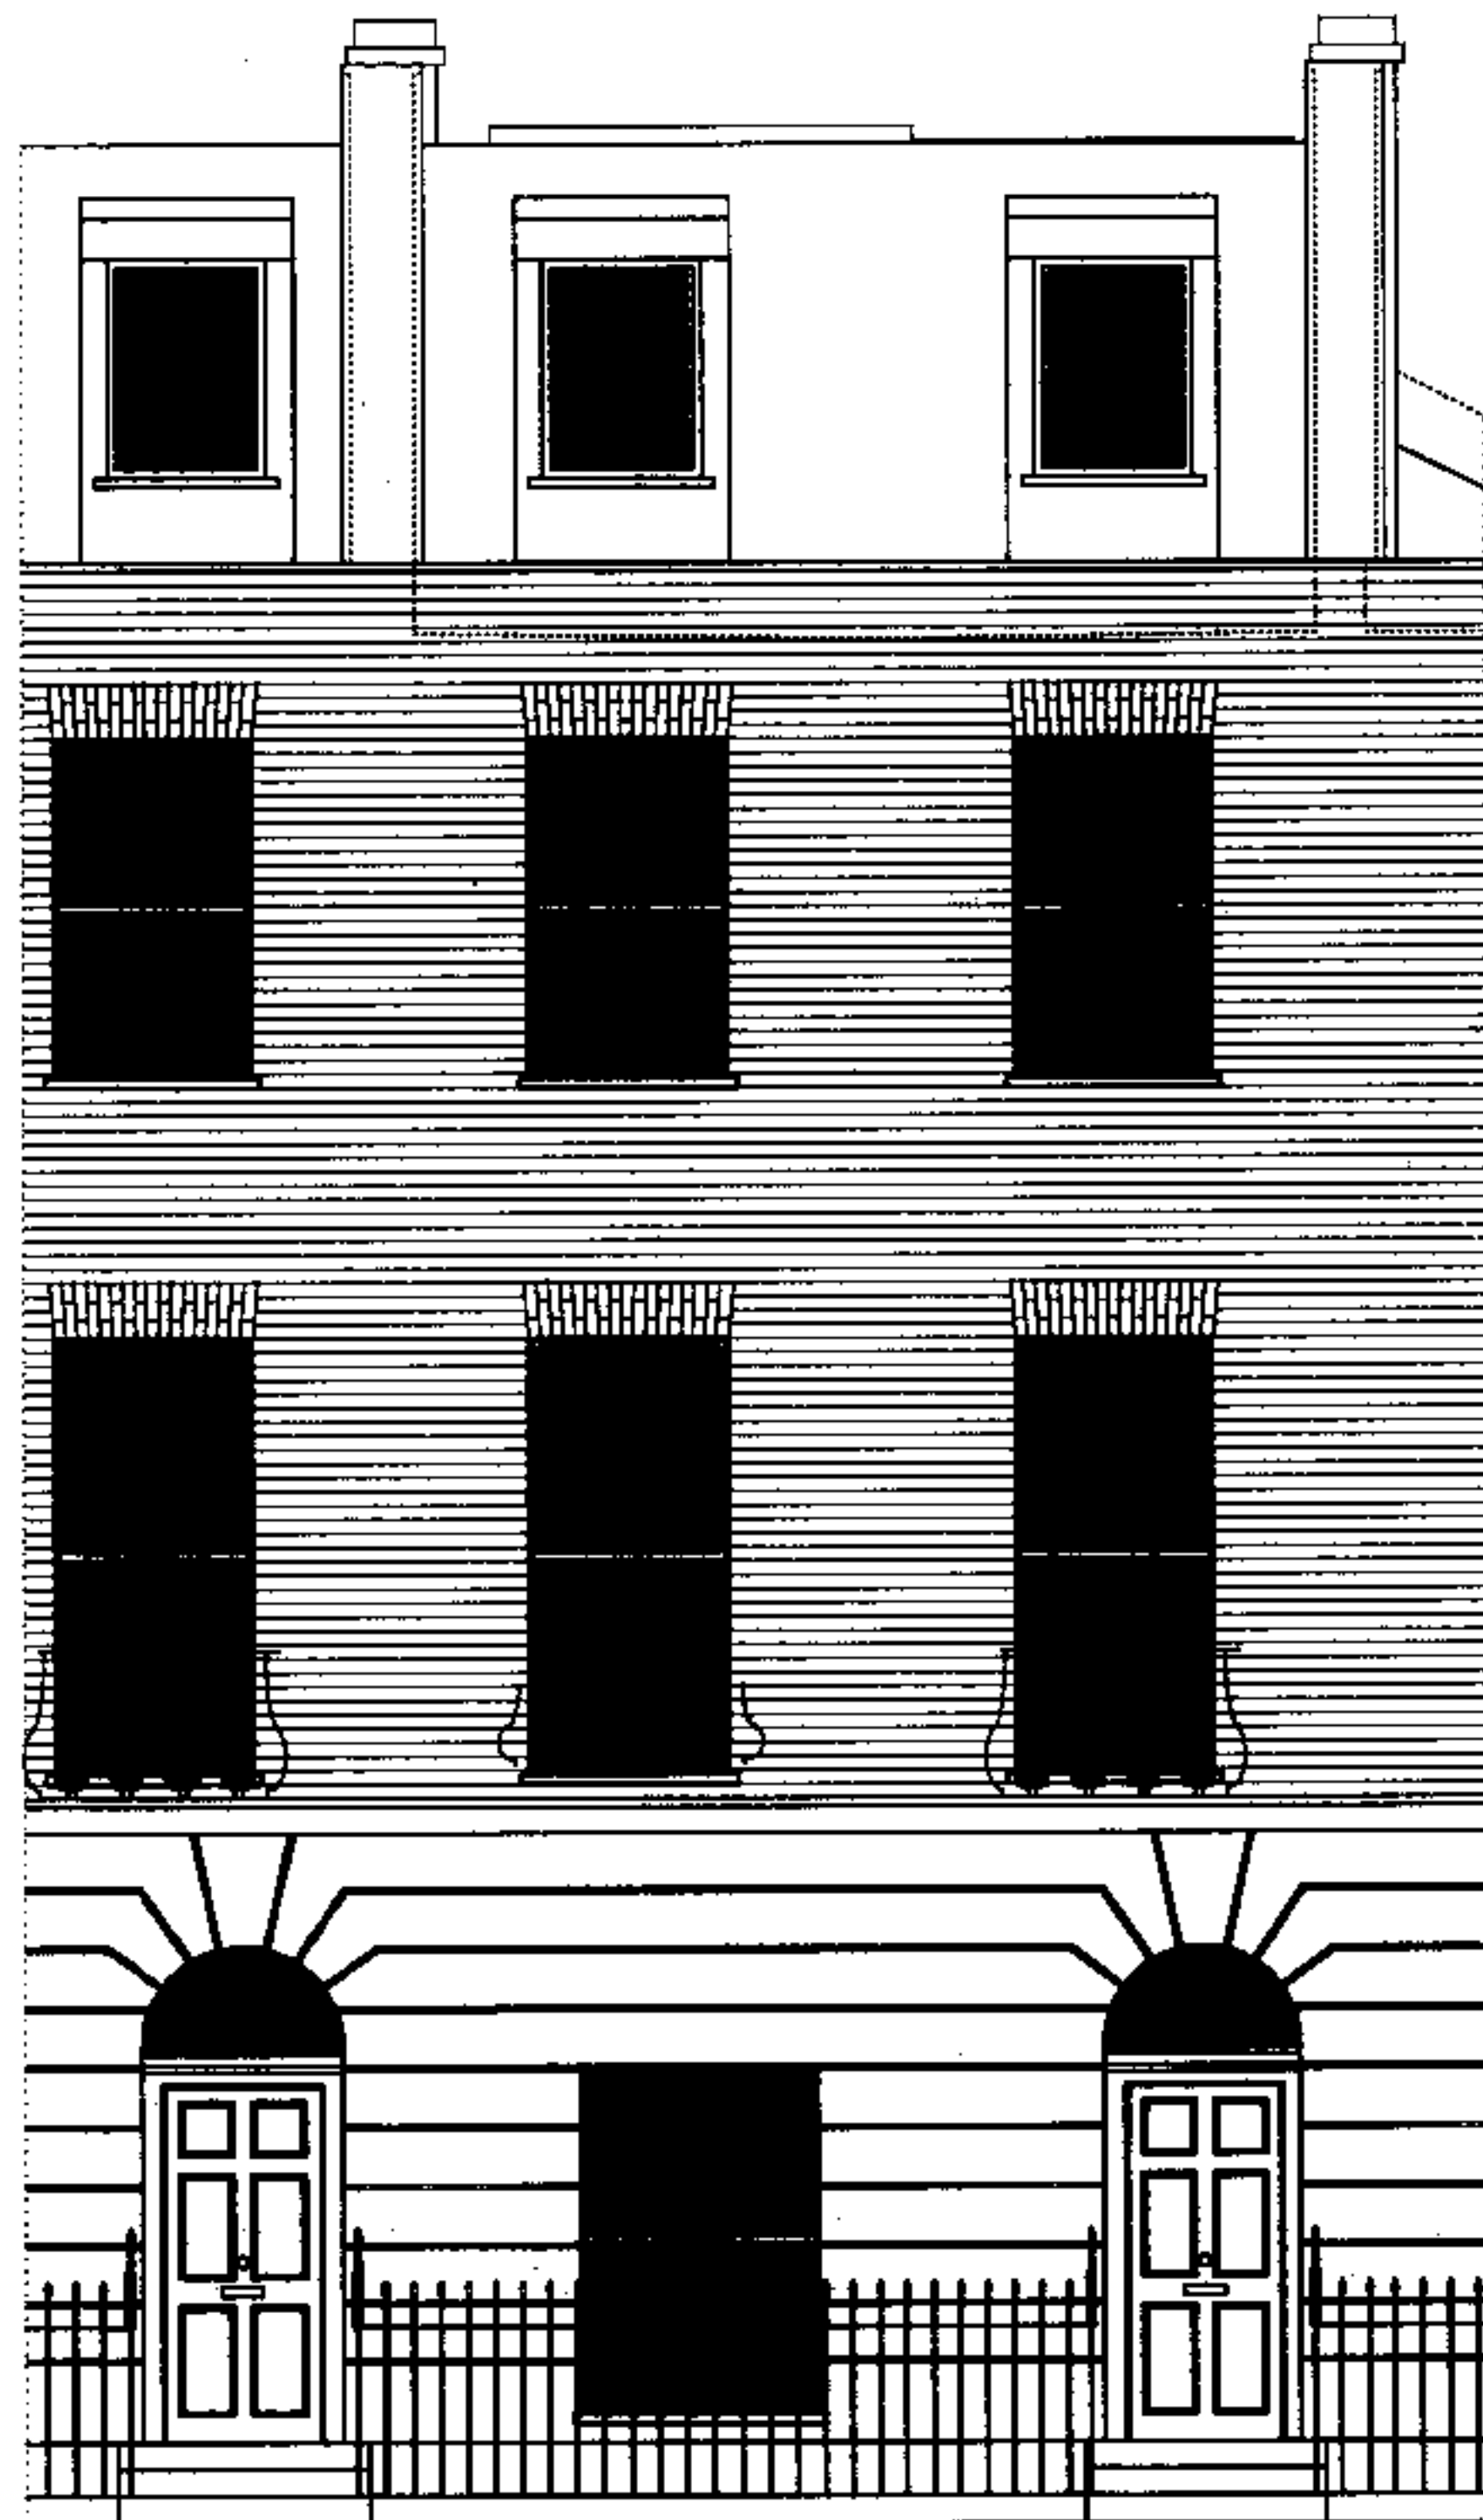

FRONT ELEVATION (NORTH EAST)

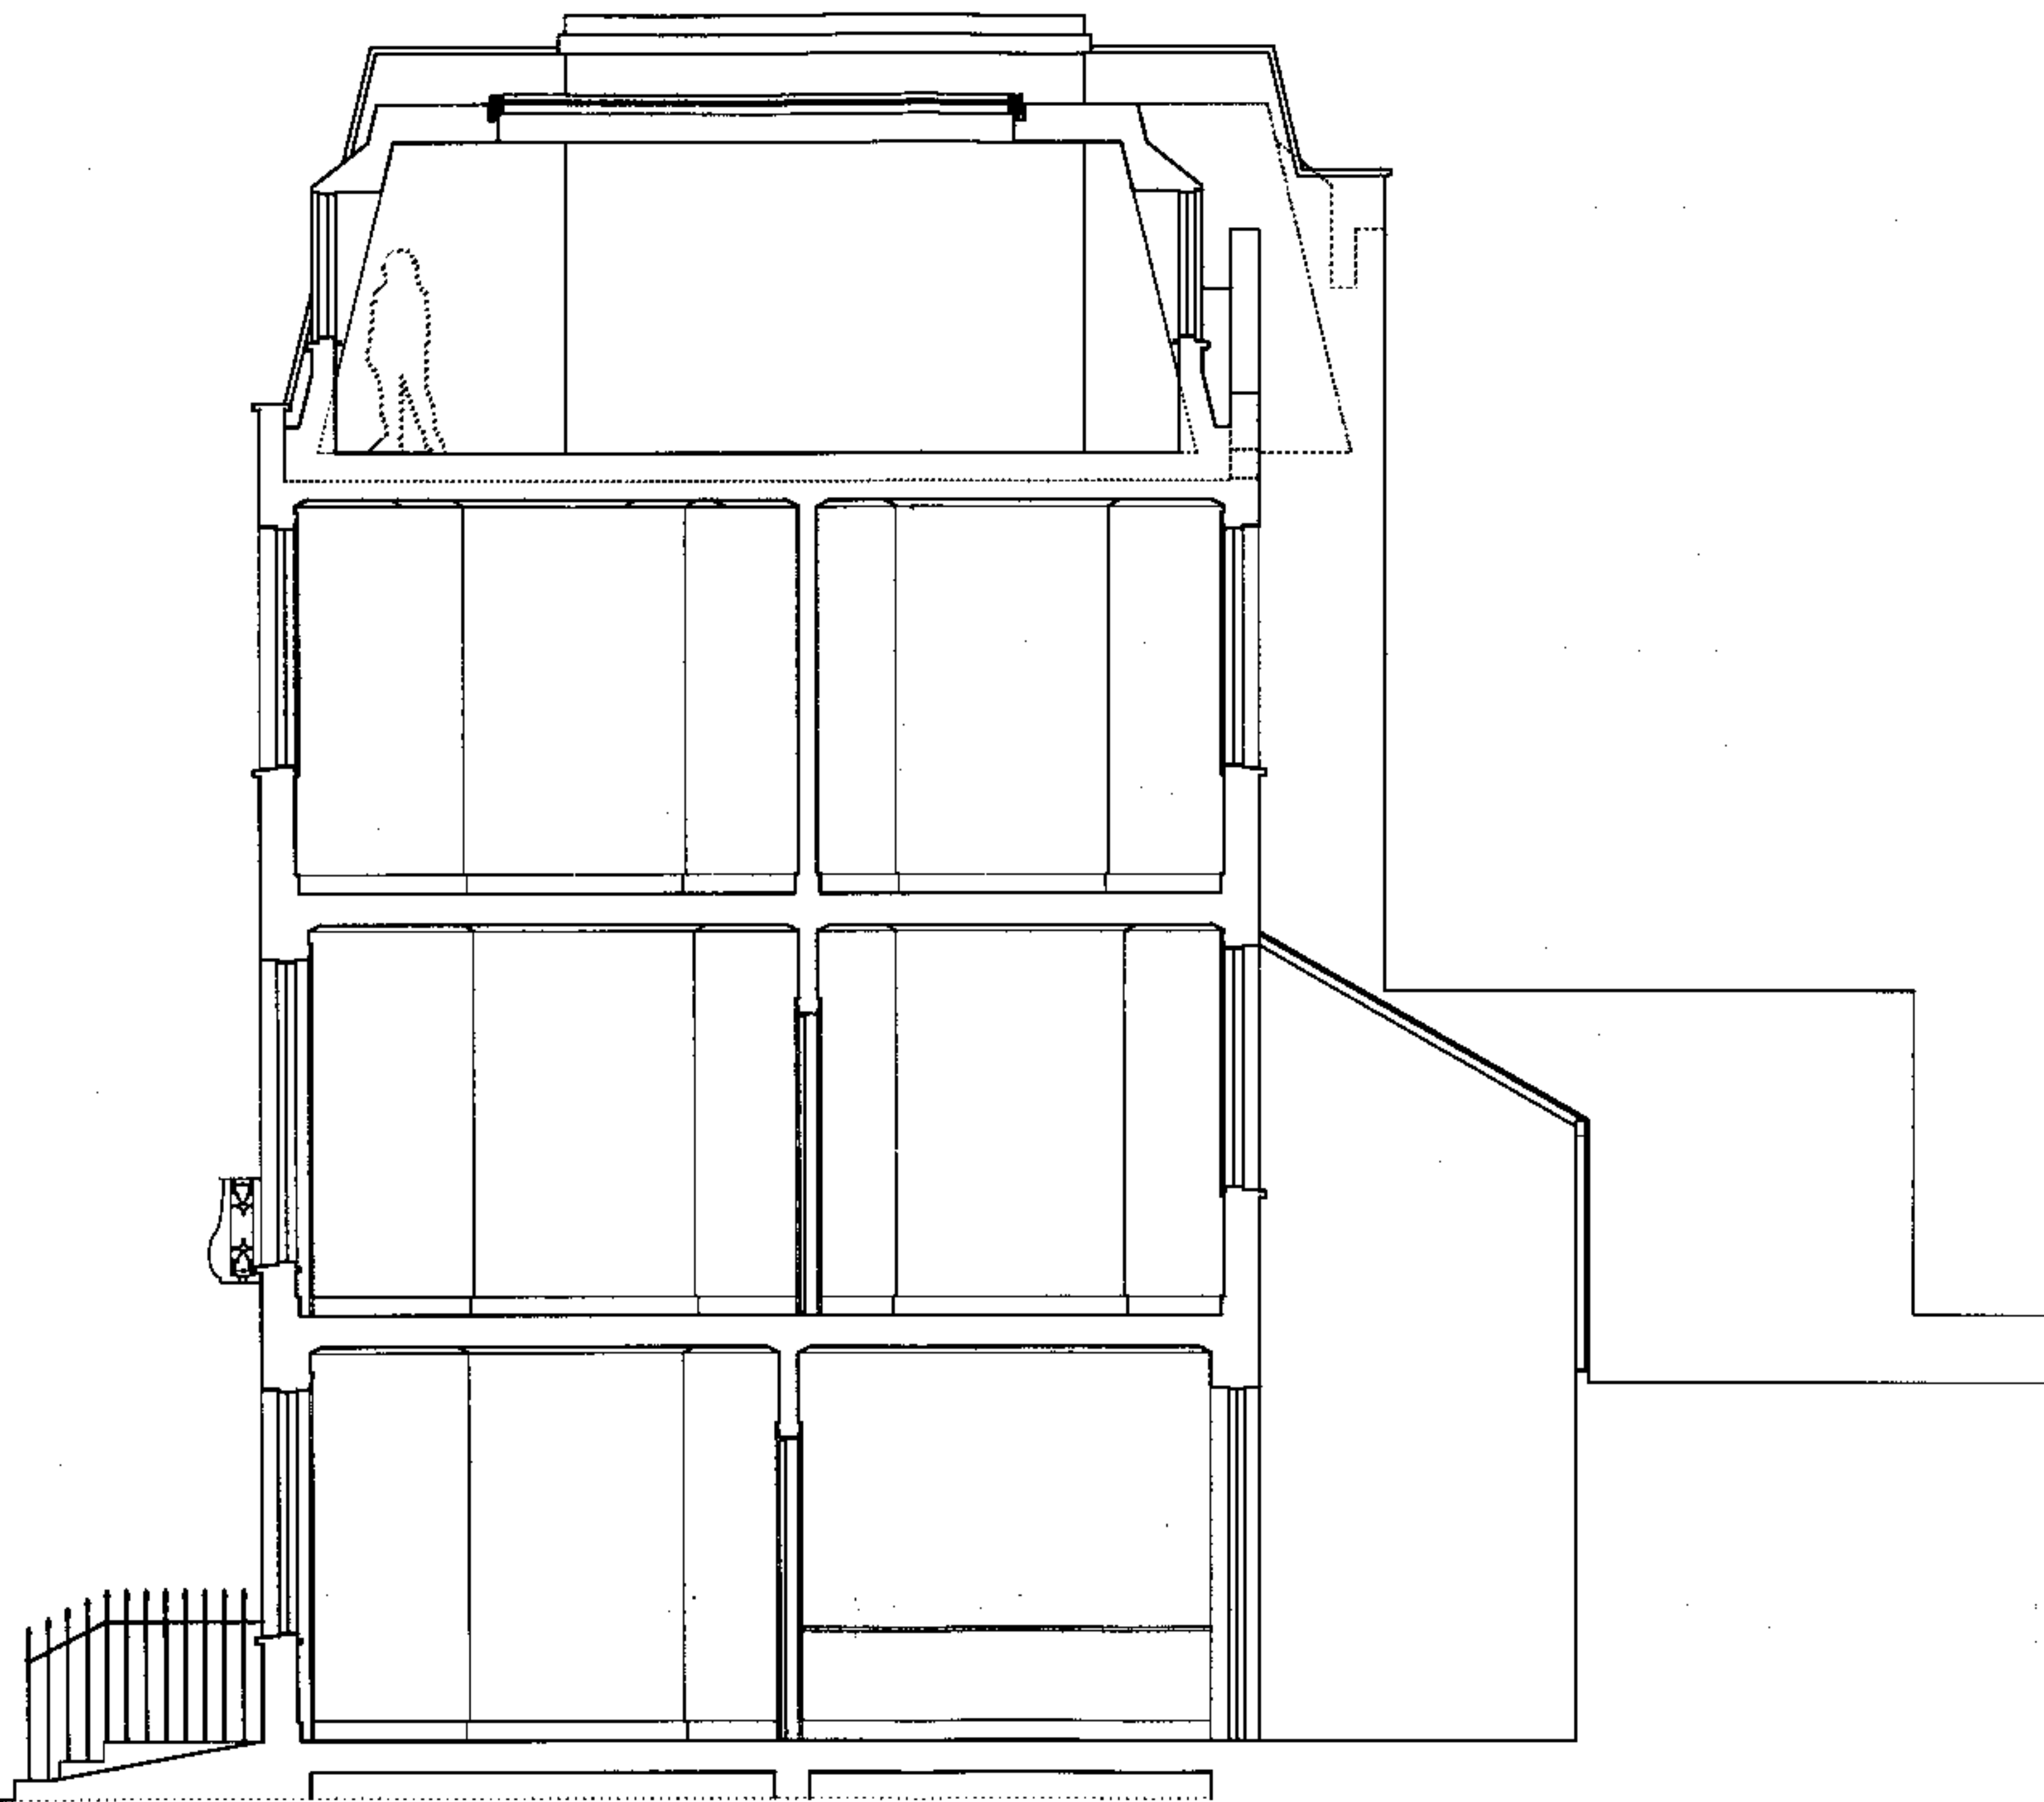

SECTION A-A

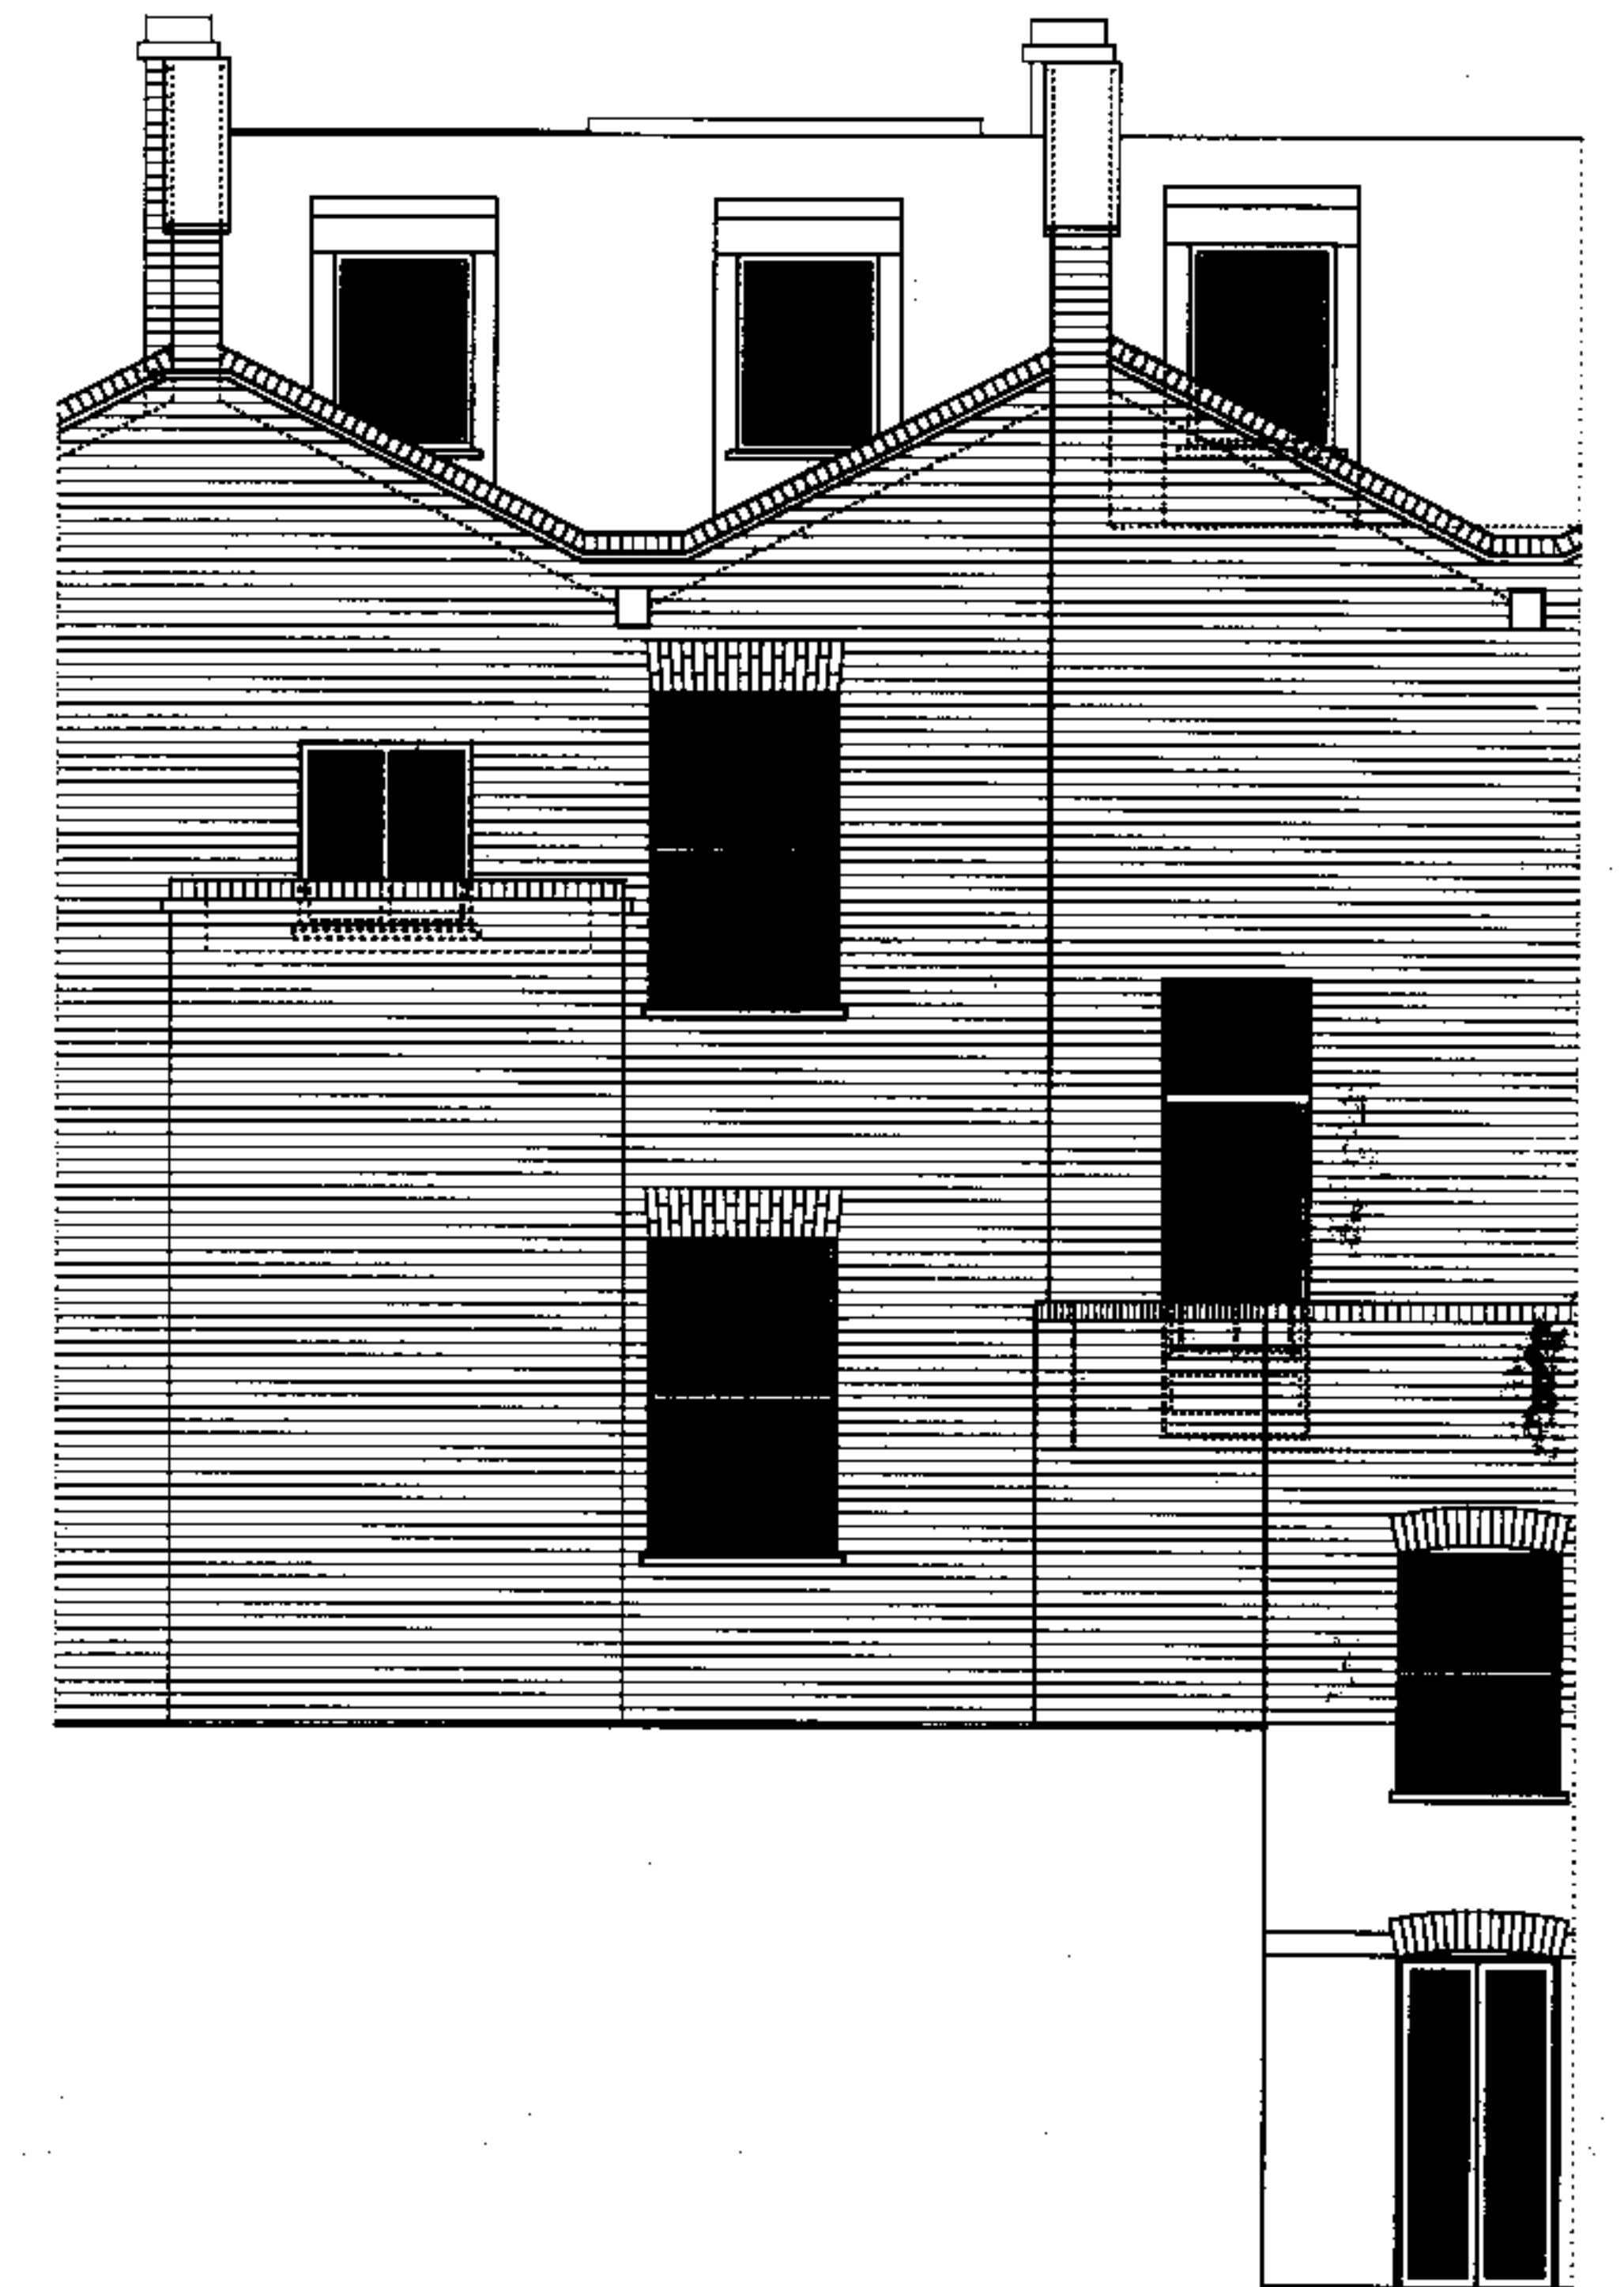

BACK ELEVATION (SOUTH EAST)

RECEIVED
30 OCT 2006



REVISIONS


991.23

PETER BELL ARCHITECTS 78 ALBERT STREET LONDON NW1 7NR

139 ALBERT STREET LONDON NW1

SECTION & ELEVATIONS AS PROPOSED

t 020 7387 8483 f 020 7387 1704 scale 1:50 @A1 & 1:100 @A3 5 June 2006

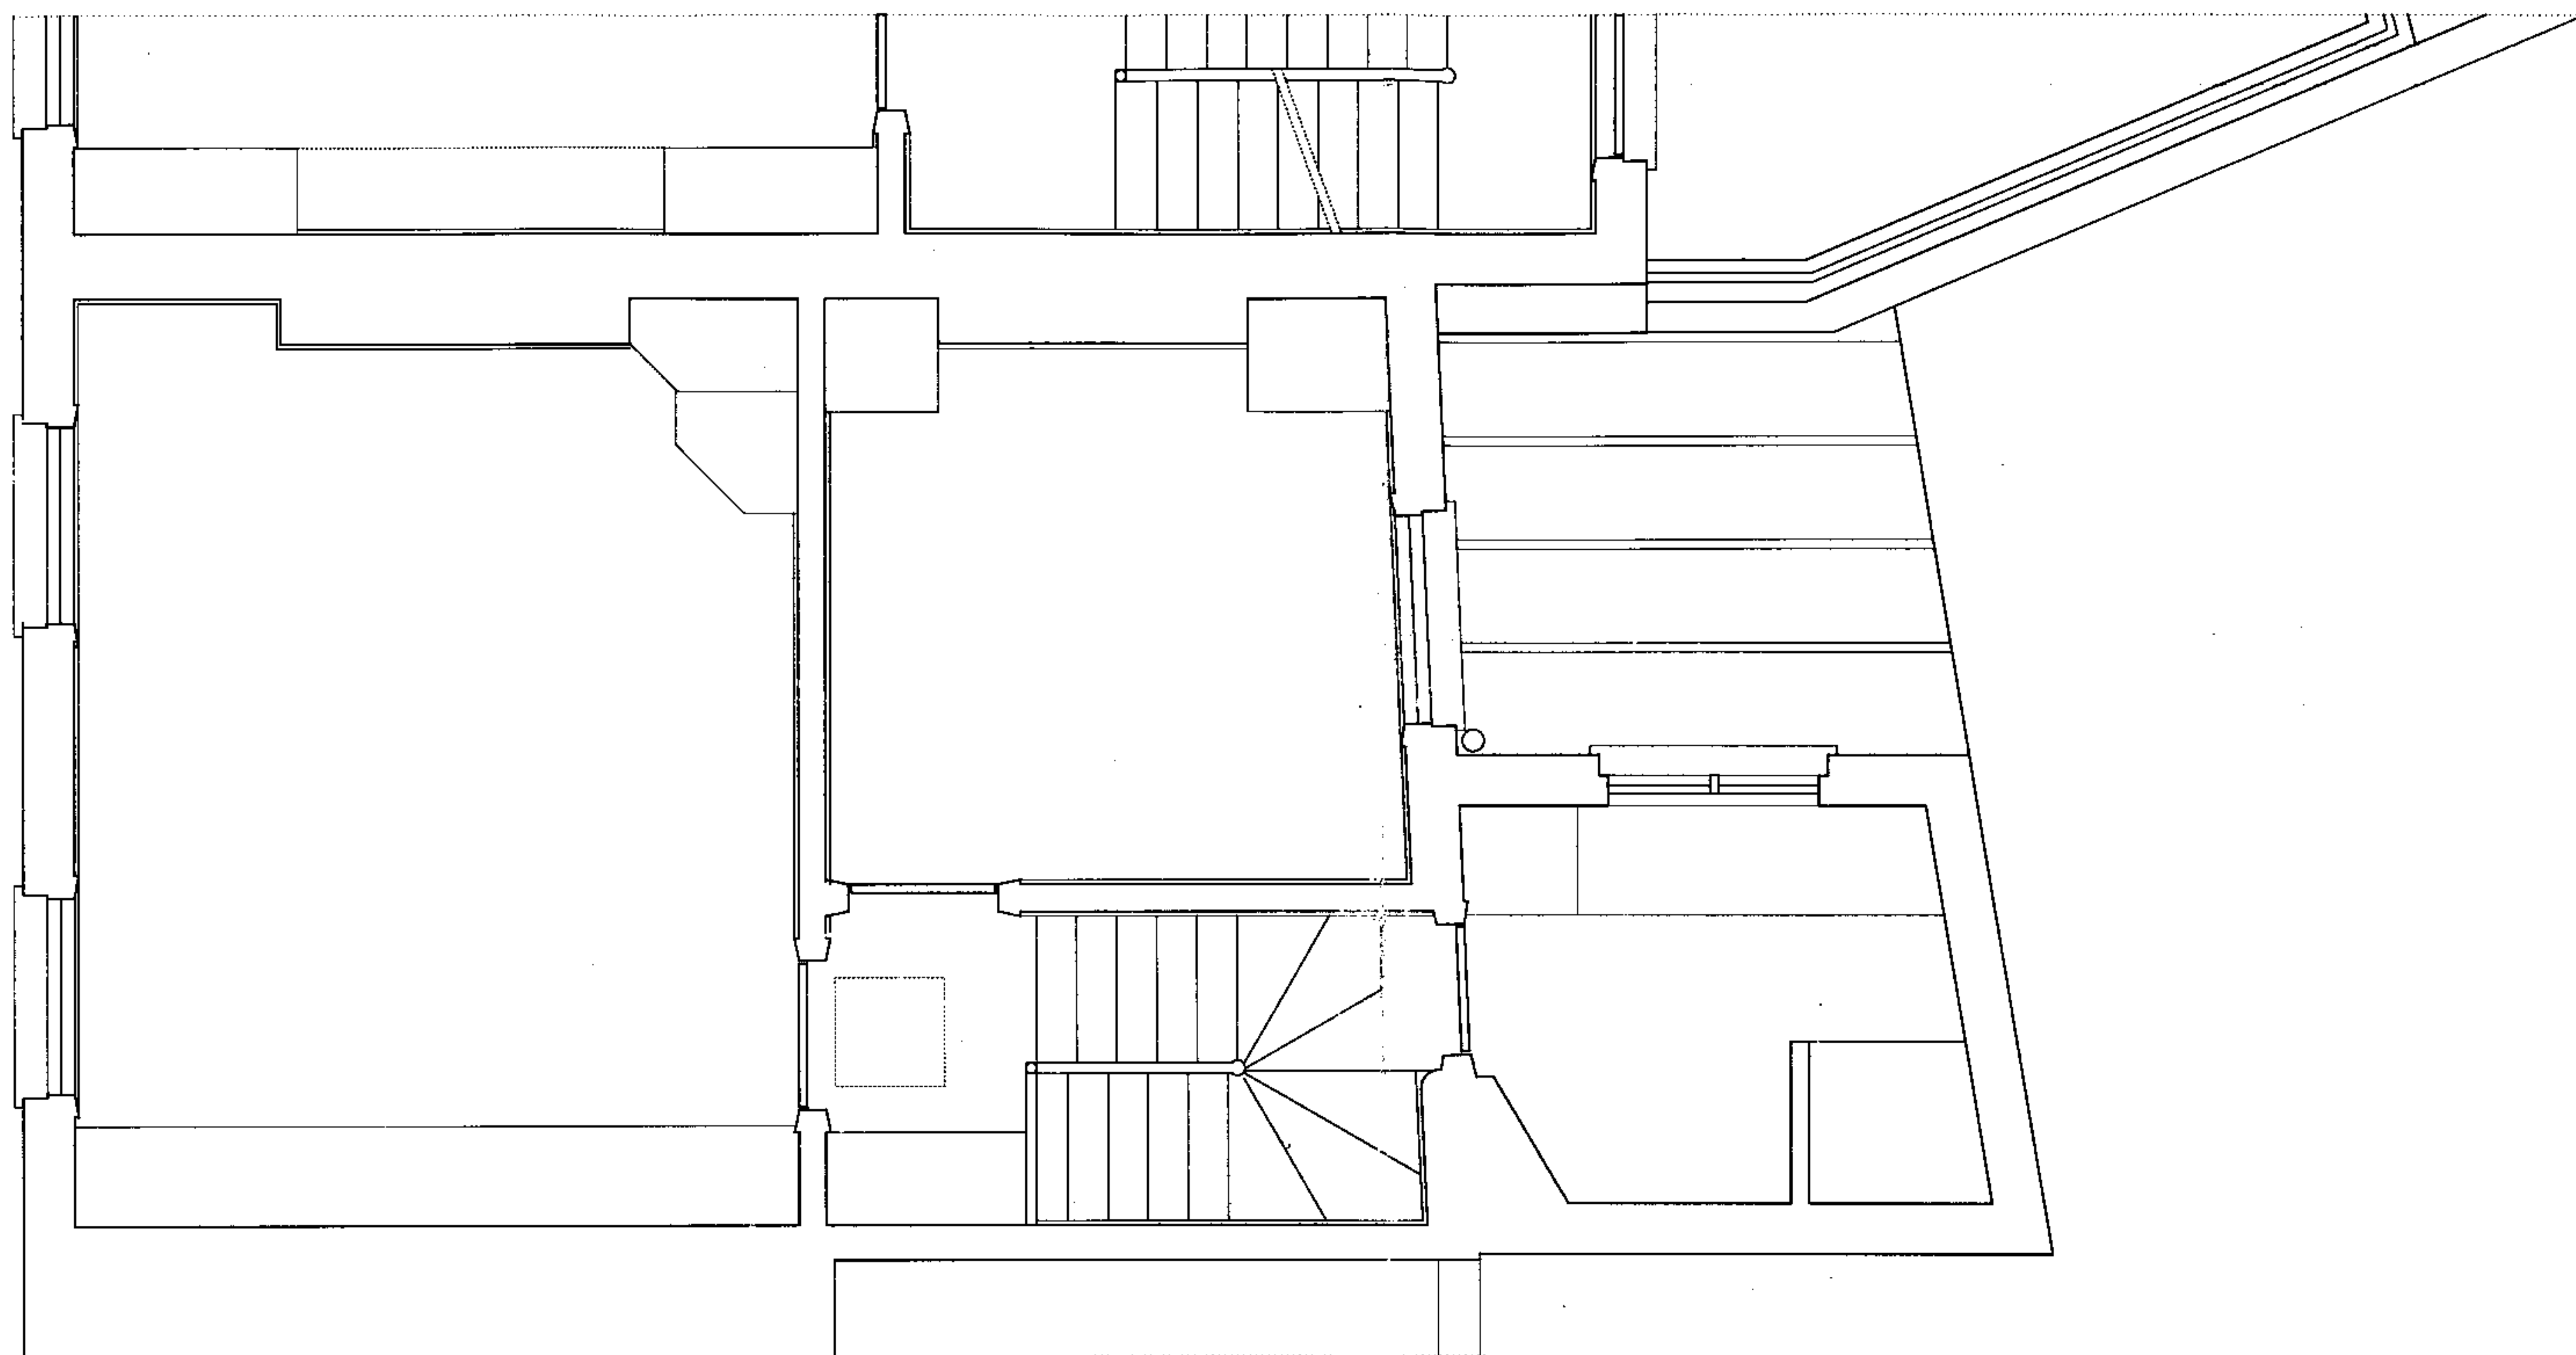

^ A

A ^



REVISIONS A 19 Sep 06 Corrected roof of Public house to North of 139


931.03a

PETER BELL ARCHITECTS 78 ALBERT STREET LONDON NW1 7NR

139 ALBERT STREET LONDON NW1

SECOND FLOOR PLAN AS EXISTING

t 020 7387 8483 f 020 7387 1704 scale 1: 25 © A1 & 1:50 © A3 24 May 2006

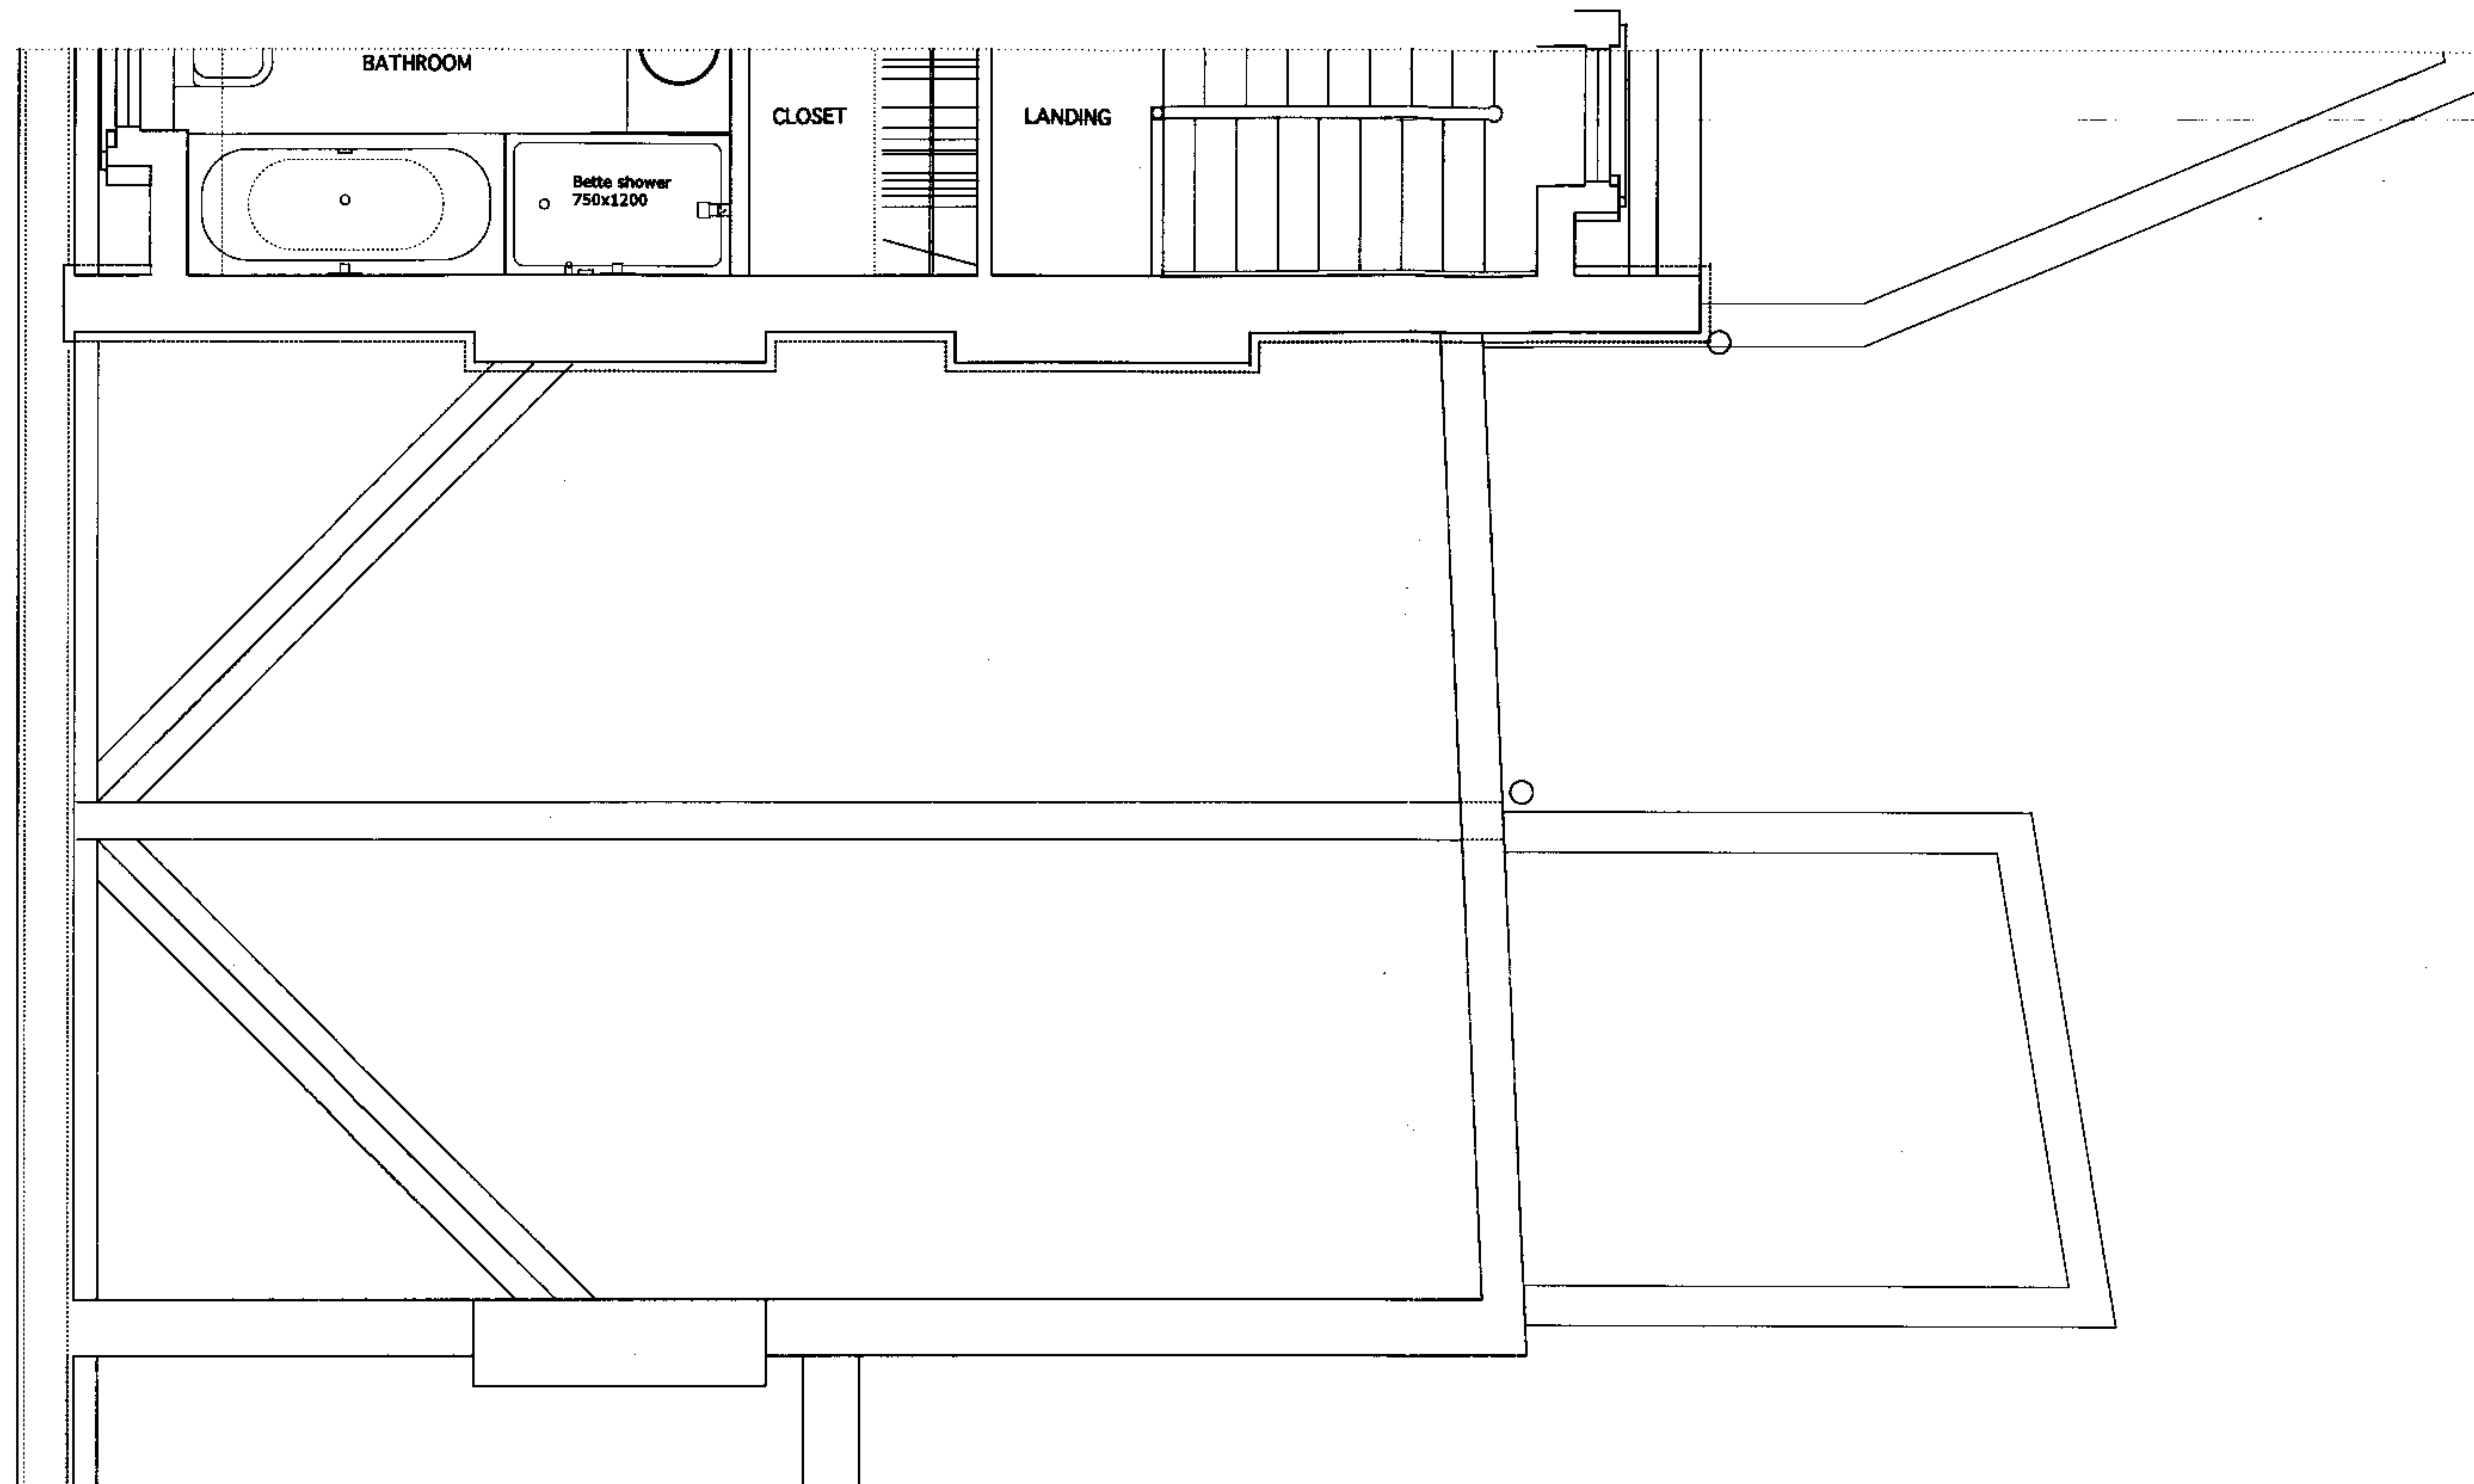

REVISIONS A 19 Sep 06 Corrected roof of Public house to North of 139


991.043

PETER BELL ARCHITECTS 78 ALBERT STREET LONDON NW1 7NR

139 ALBERT STREET LONDON NW1

ROOF PLAN AS EXISTING


t 020 7387 8483 f 020 7387 1704 scale 1: 25 © A1 & 1:50 © A3 25 May 2006

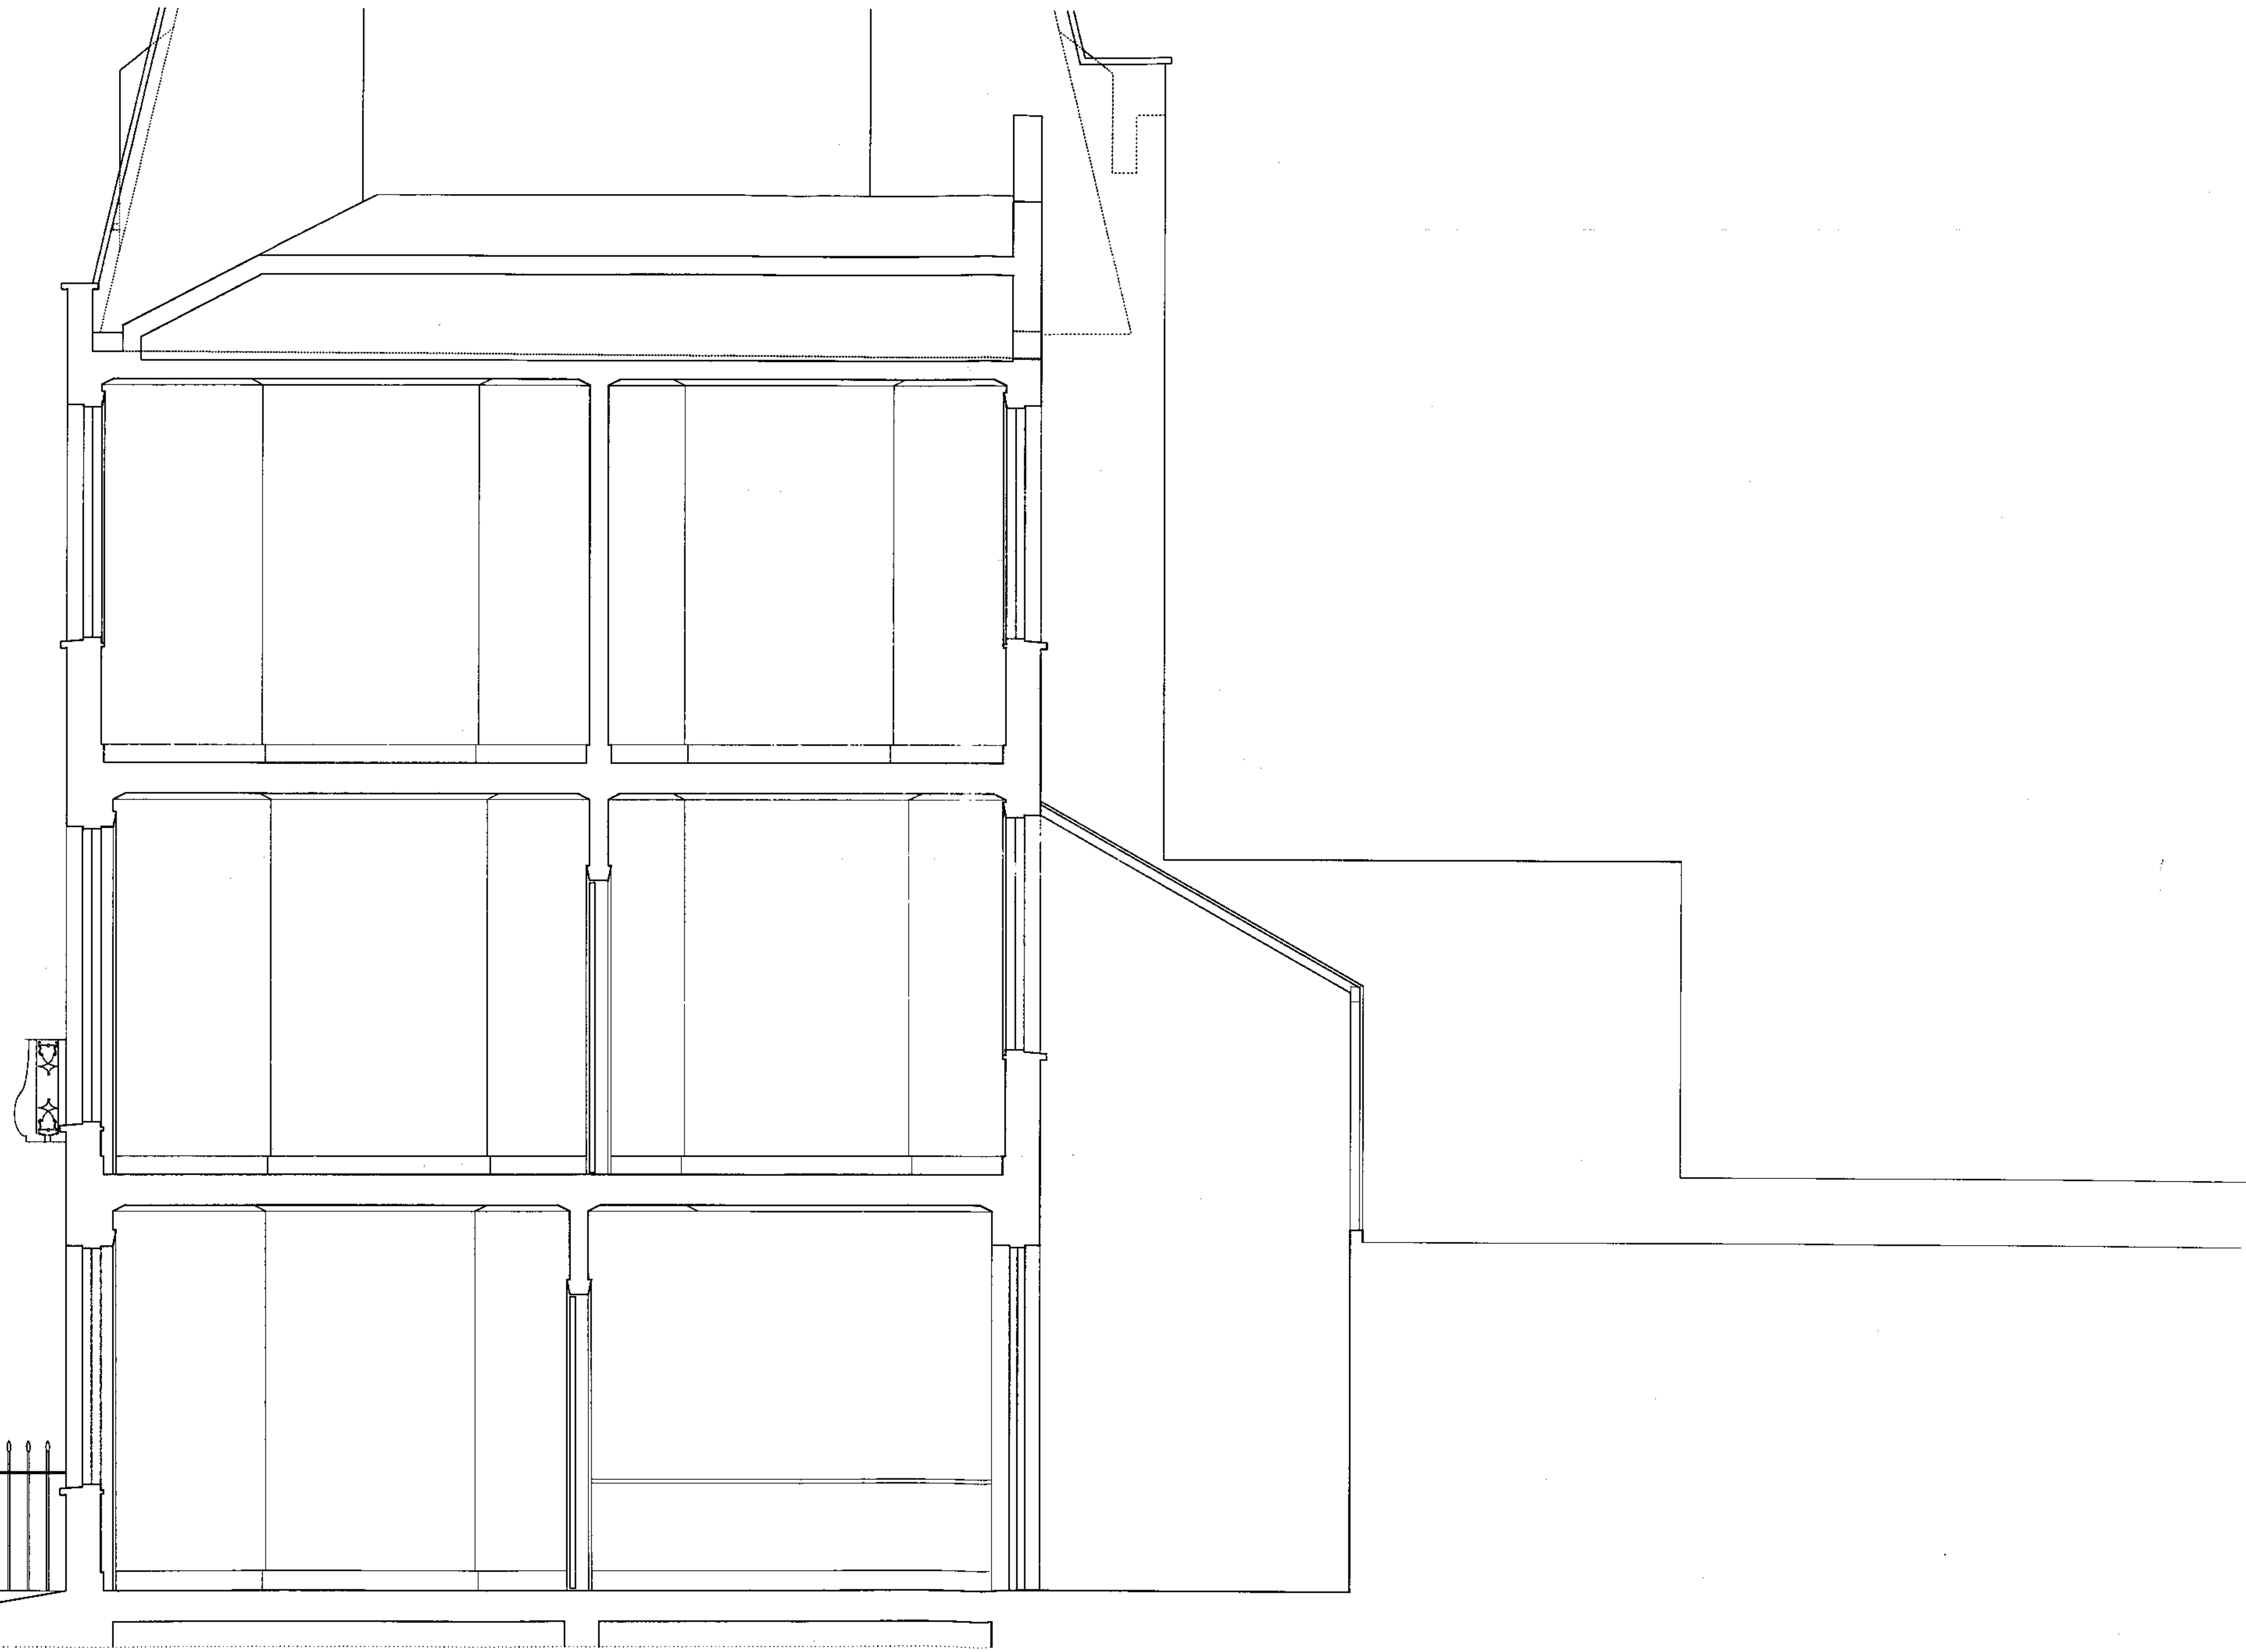

REVISIONS

991.05


PETER BELL ARCHITECTS 78 ALBERT STREET LONDON NW1 7NR
139 ALBERT STREET LONDON NW1
SECTION A-A AS EXISTING
t 020 7387 8483 f 020 7387 1704 scale 1: 25 © A1 & 1:50 © A3 27 May 2006

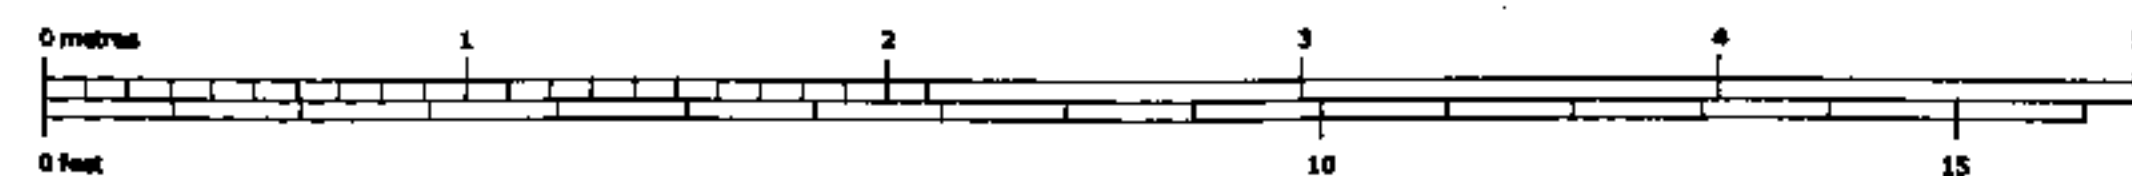

REVISIONS


991.06

PETER BELL ARCHITECTS 78 ALBERT STREET LONDON NW1 7NR
139 ALBERT STREET LONDON NW1
 ELEVATIONS AS EXISTING
 t 020 7387 8483 f 020 7387 1704 scale 1: 25 @ A1 & 1:50 @ A3 27 May 2006

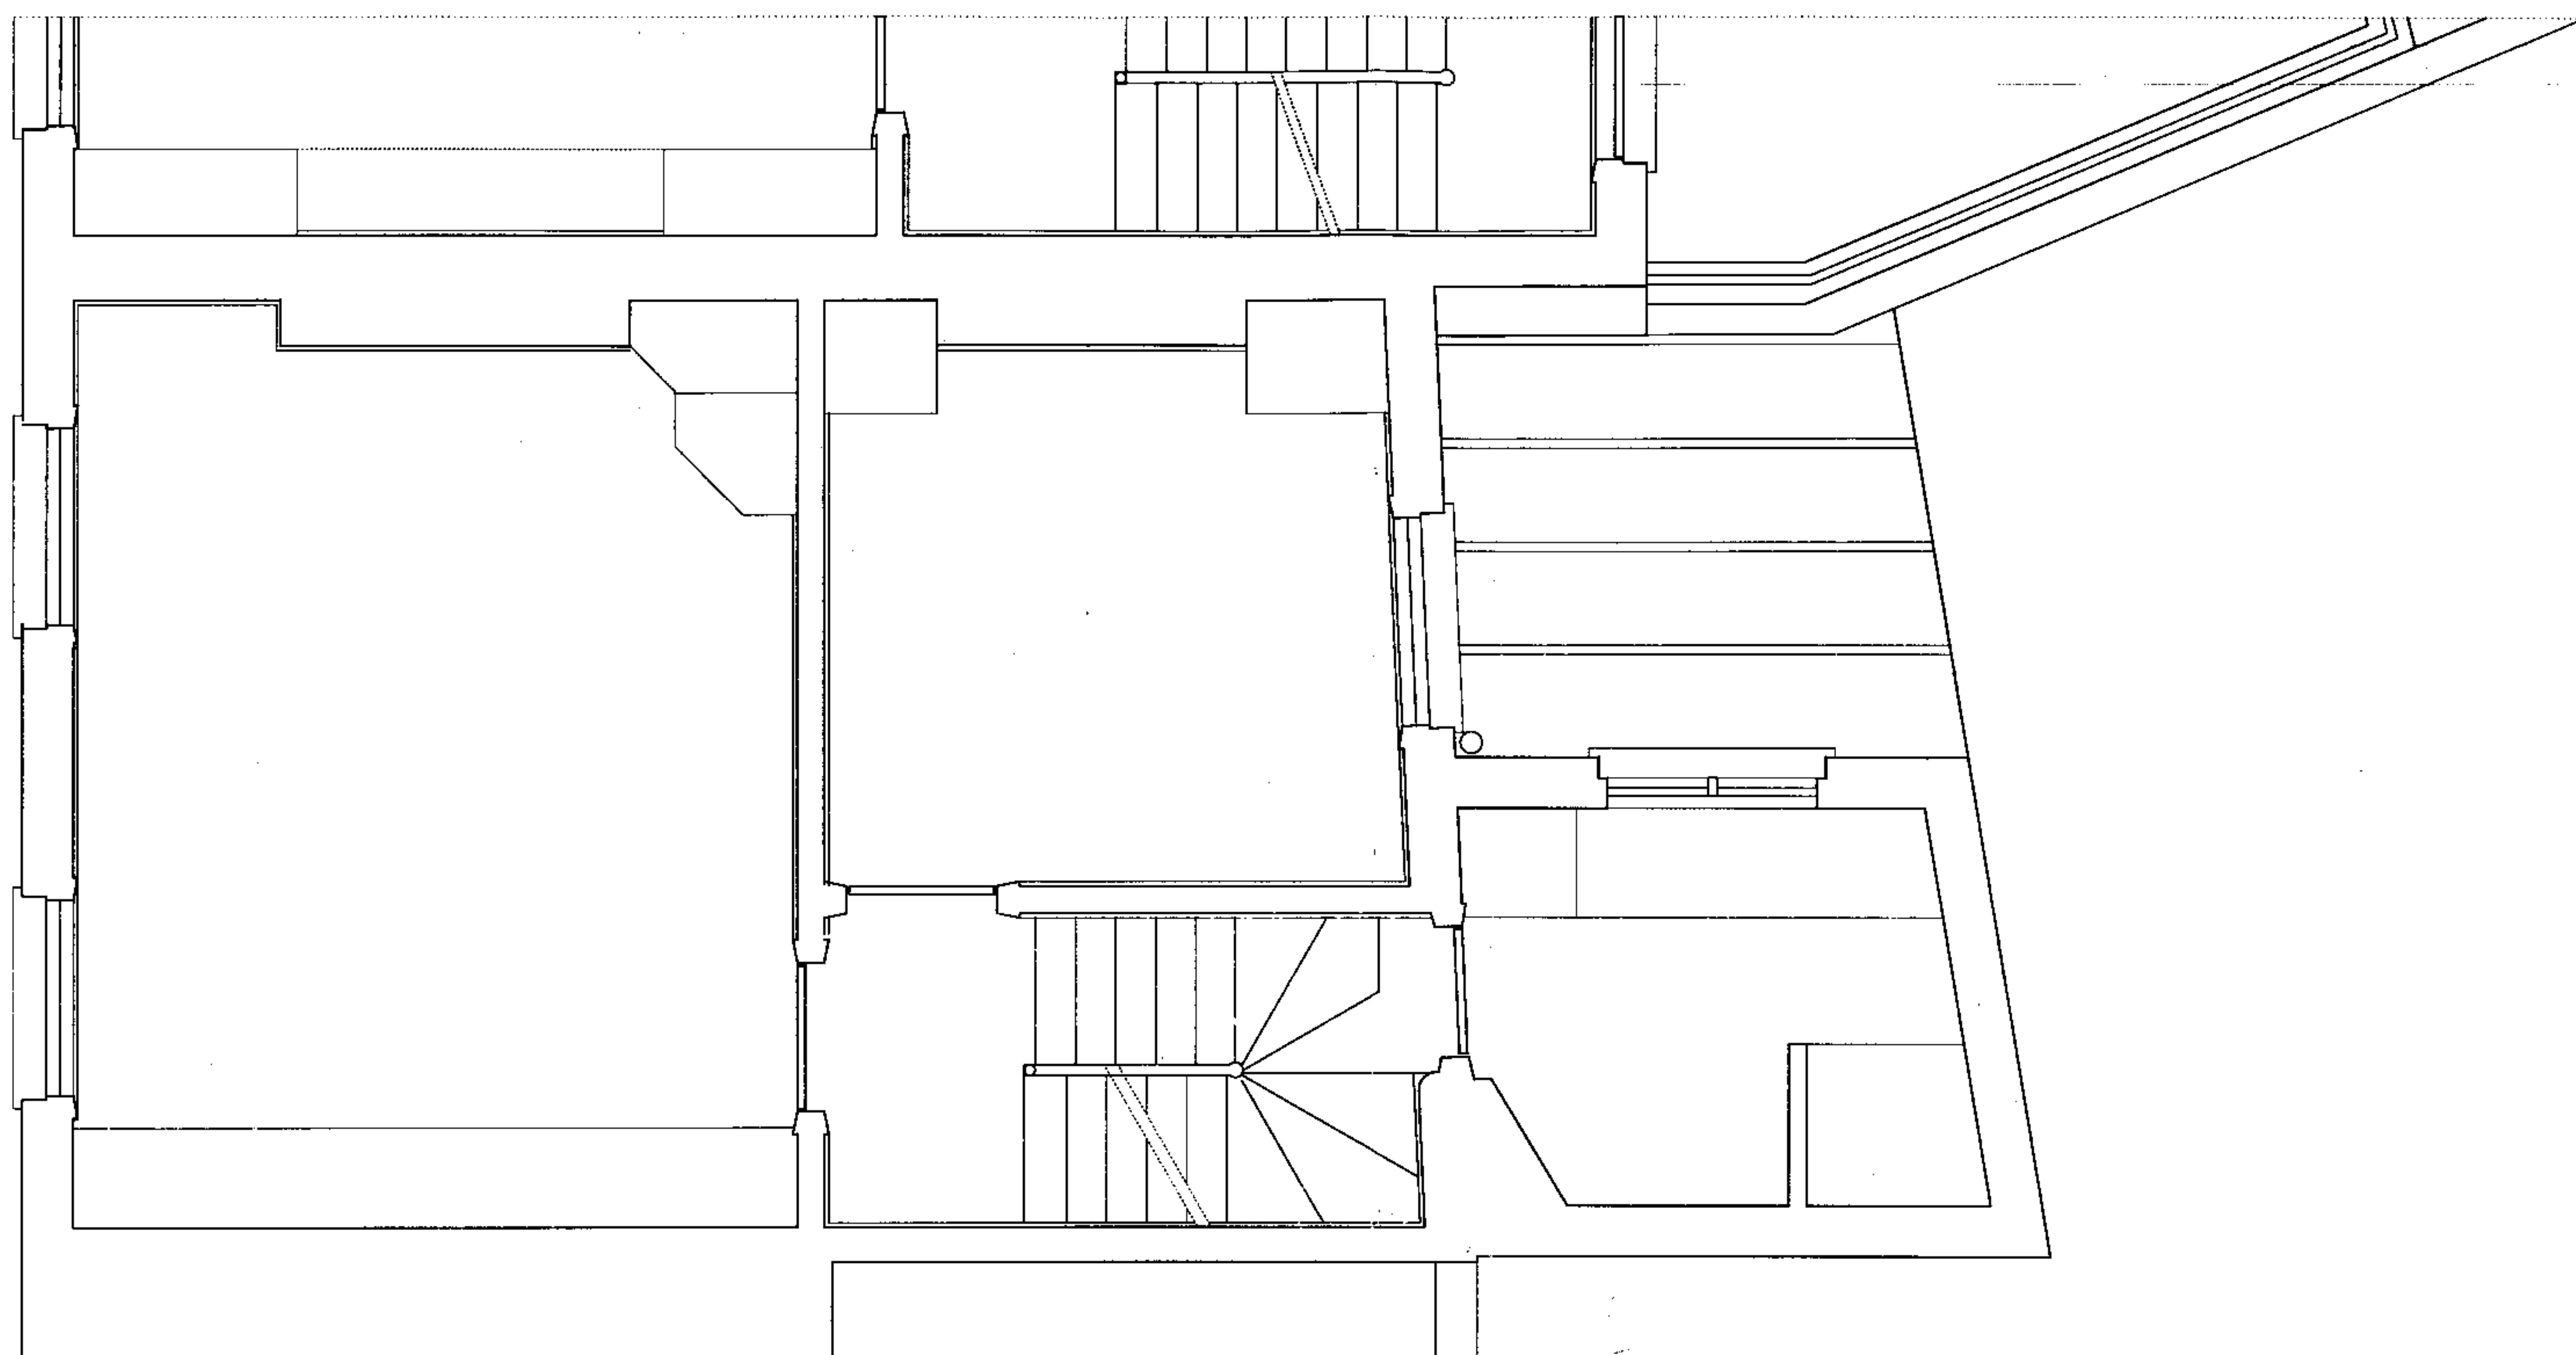

A

A

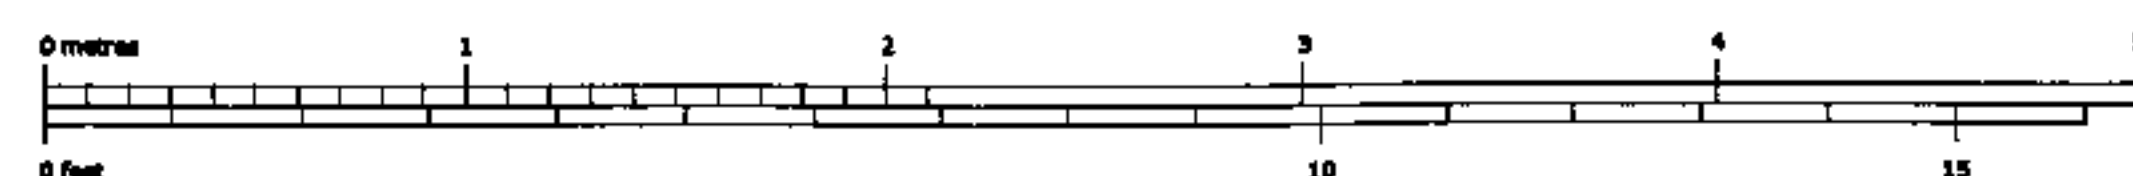

REVISIONS A 19 Sep 06 Corrected roof of Public house to North of 139



931.138

PETER BELL ARCHITECTS 78 ALBERT STREET LONDON NW1 7NR

139 ALBERT STREET LONDON NW1

SECOND FLOOR PLAN AS PROPOSED

t 020 7387 8483 f 020 7387 1704 scale 1: 25 @ A1 & 1:50 @ A3 2 June 2006

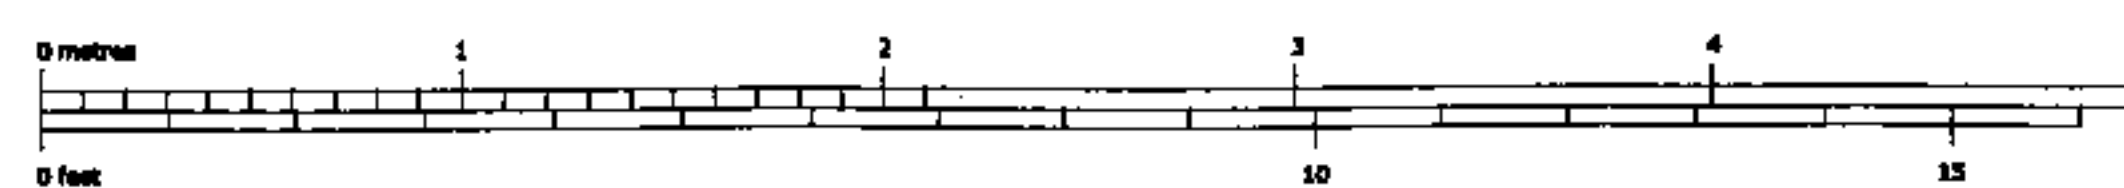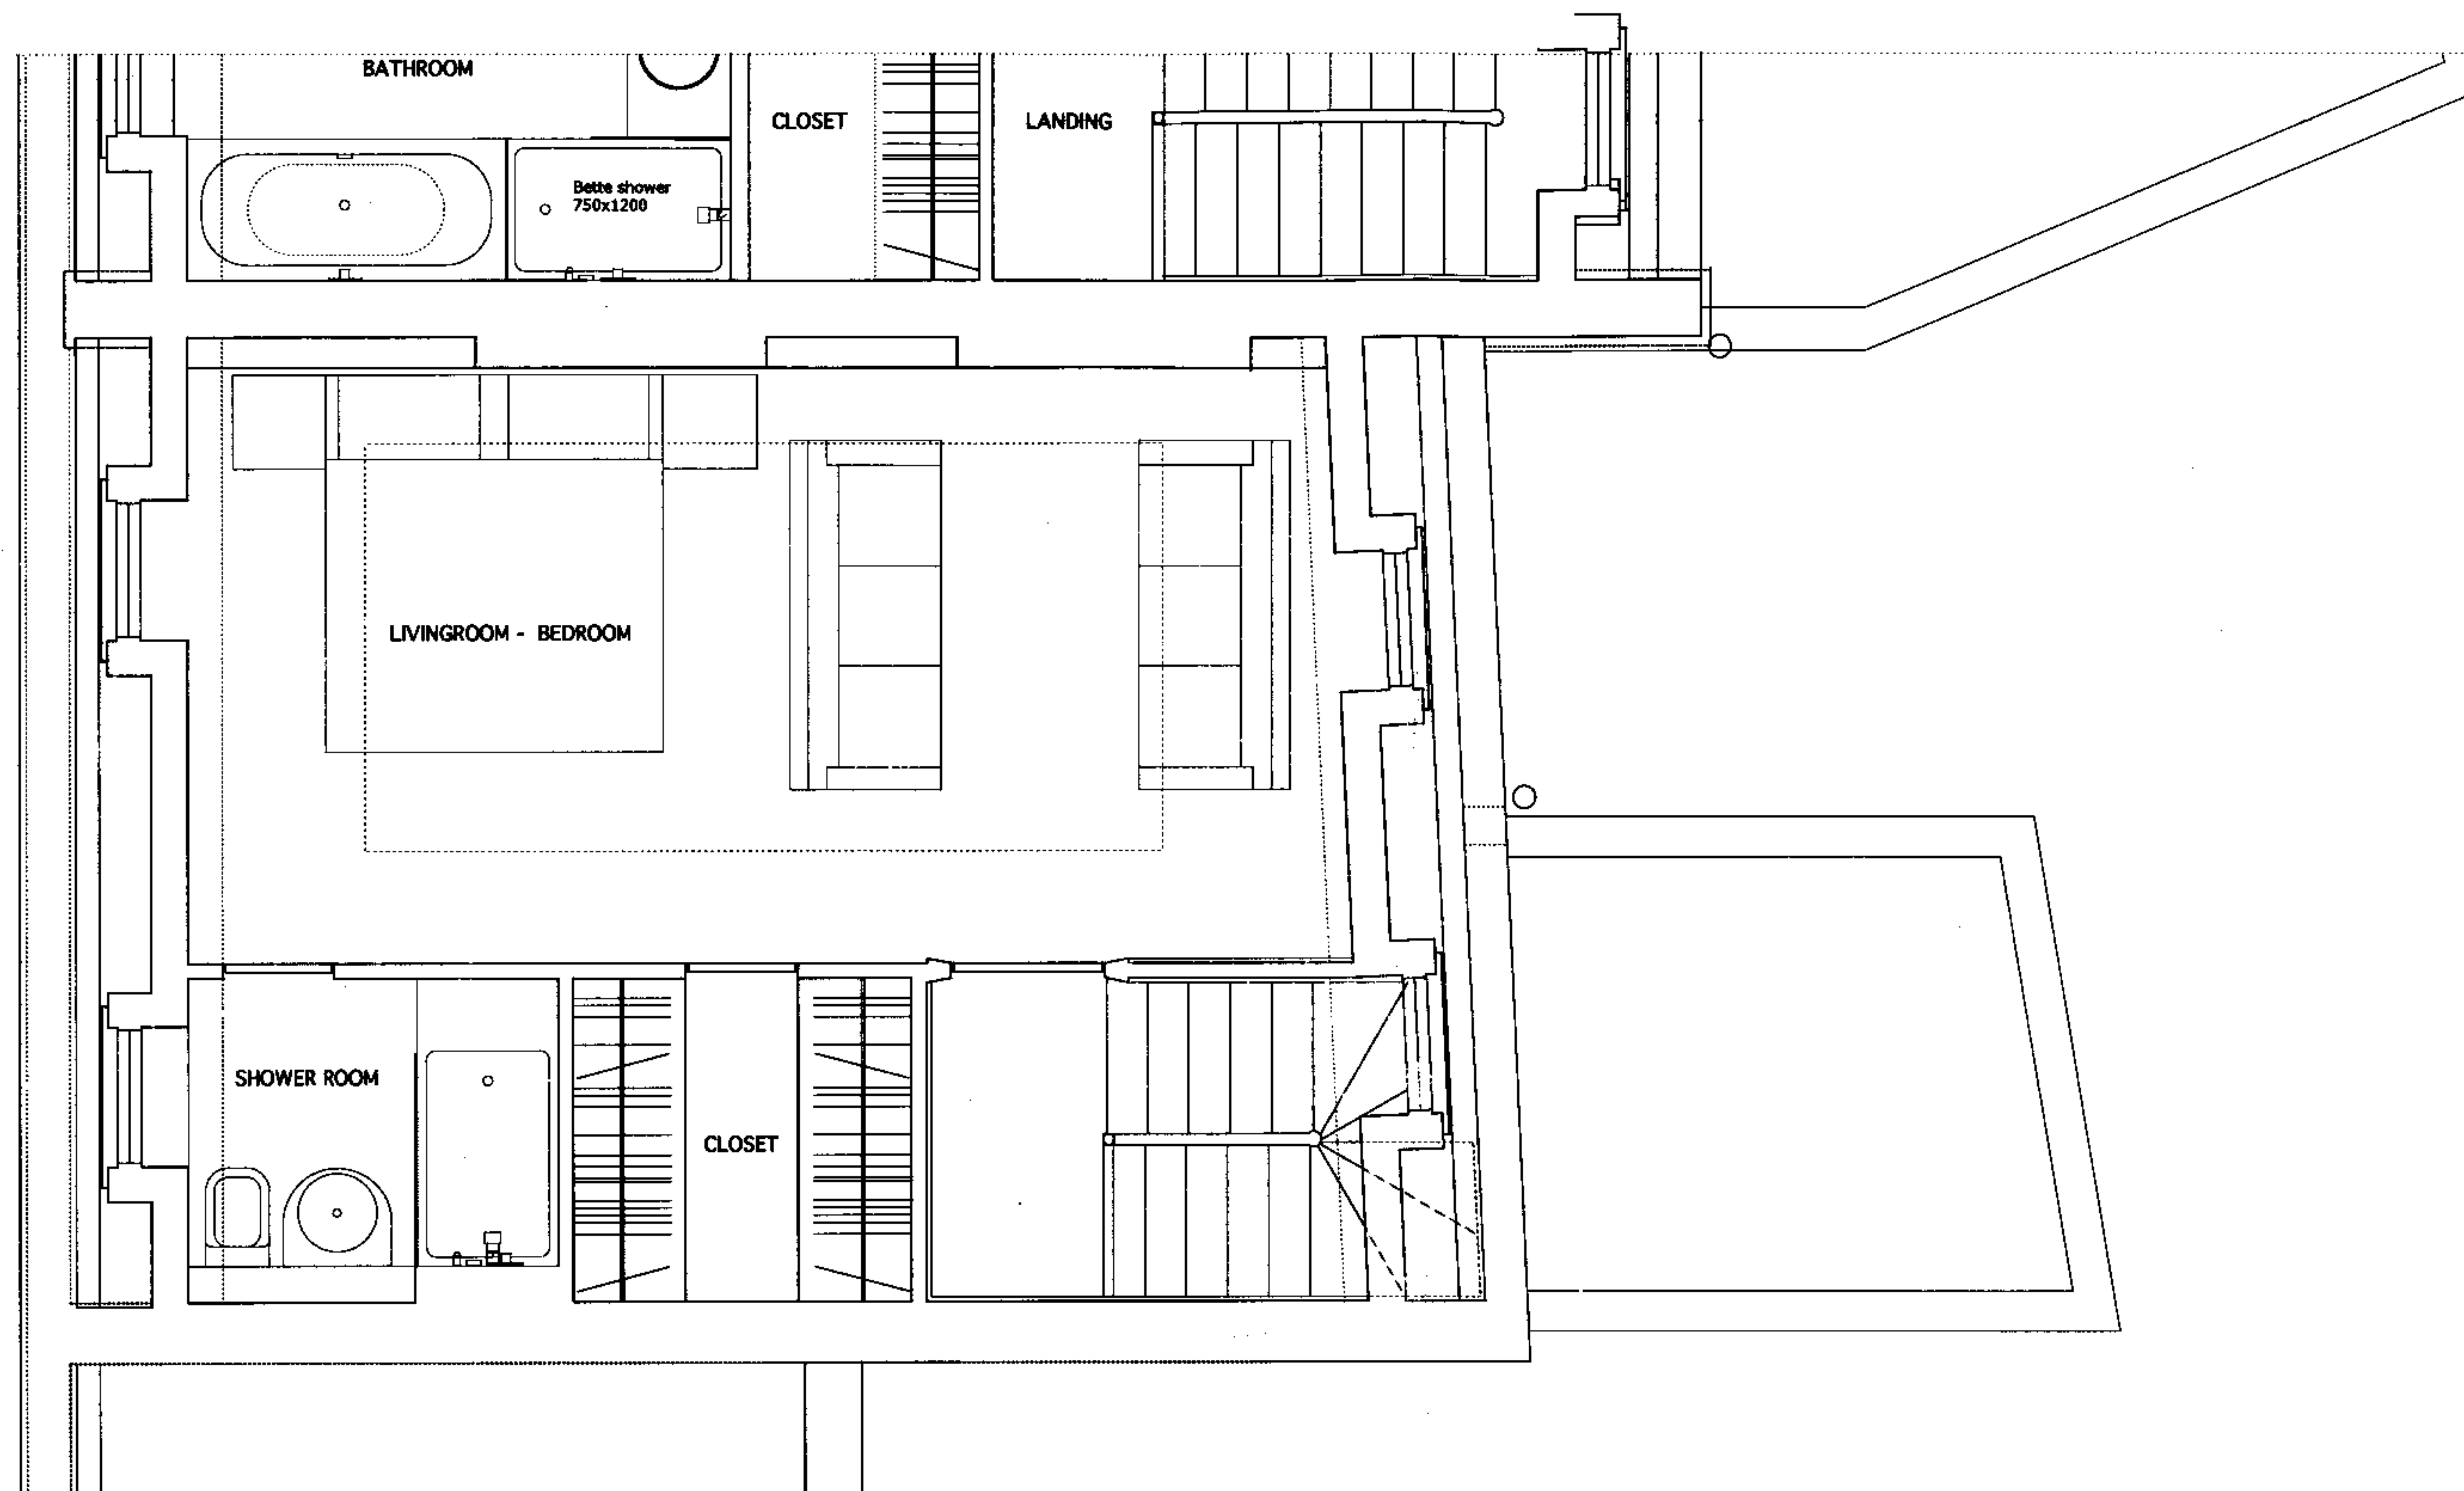

REVISIONS A 19 Sep 06 Corrected roof of Public house to North of 139



991.143

PETER BELL ARCHITECTS 78 ALBERT STREET LONDON NW1 7NR

139 ALBERT STREET LONDON NW1

THIRD FLOOR PLAN AS PROPOSED

t 020 7387 8463 f 020 7387 1704 scale 1: 25 @ A1 & 1:50 @ A3 2 June 2006

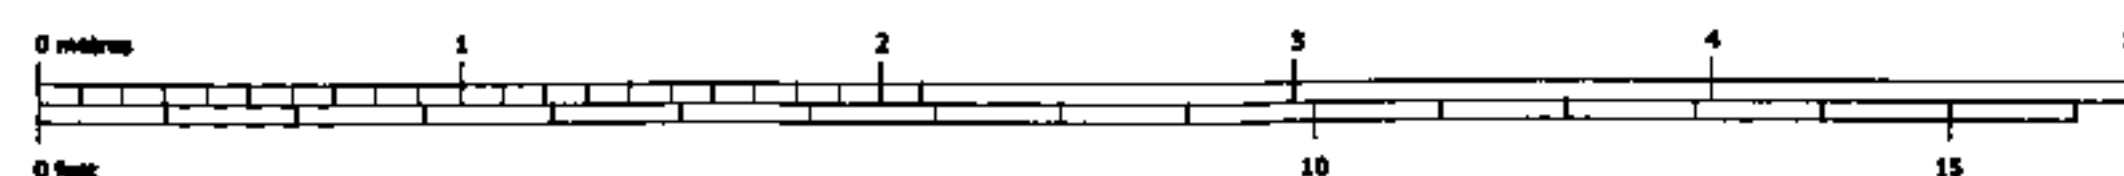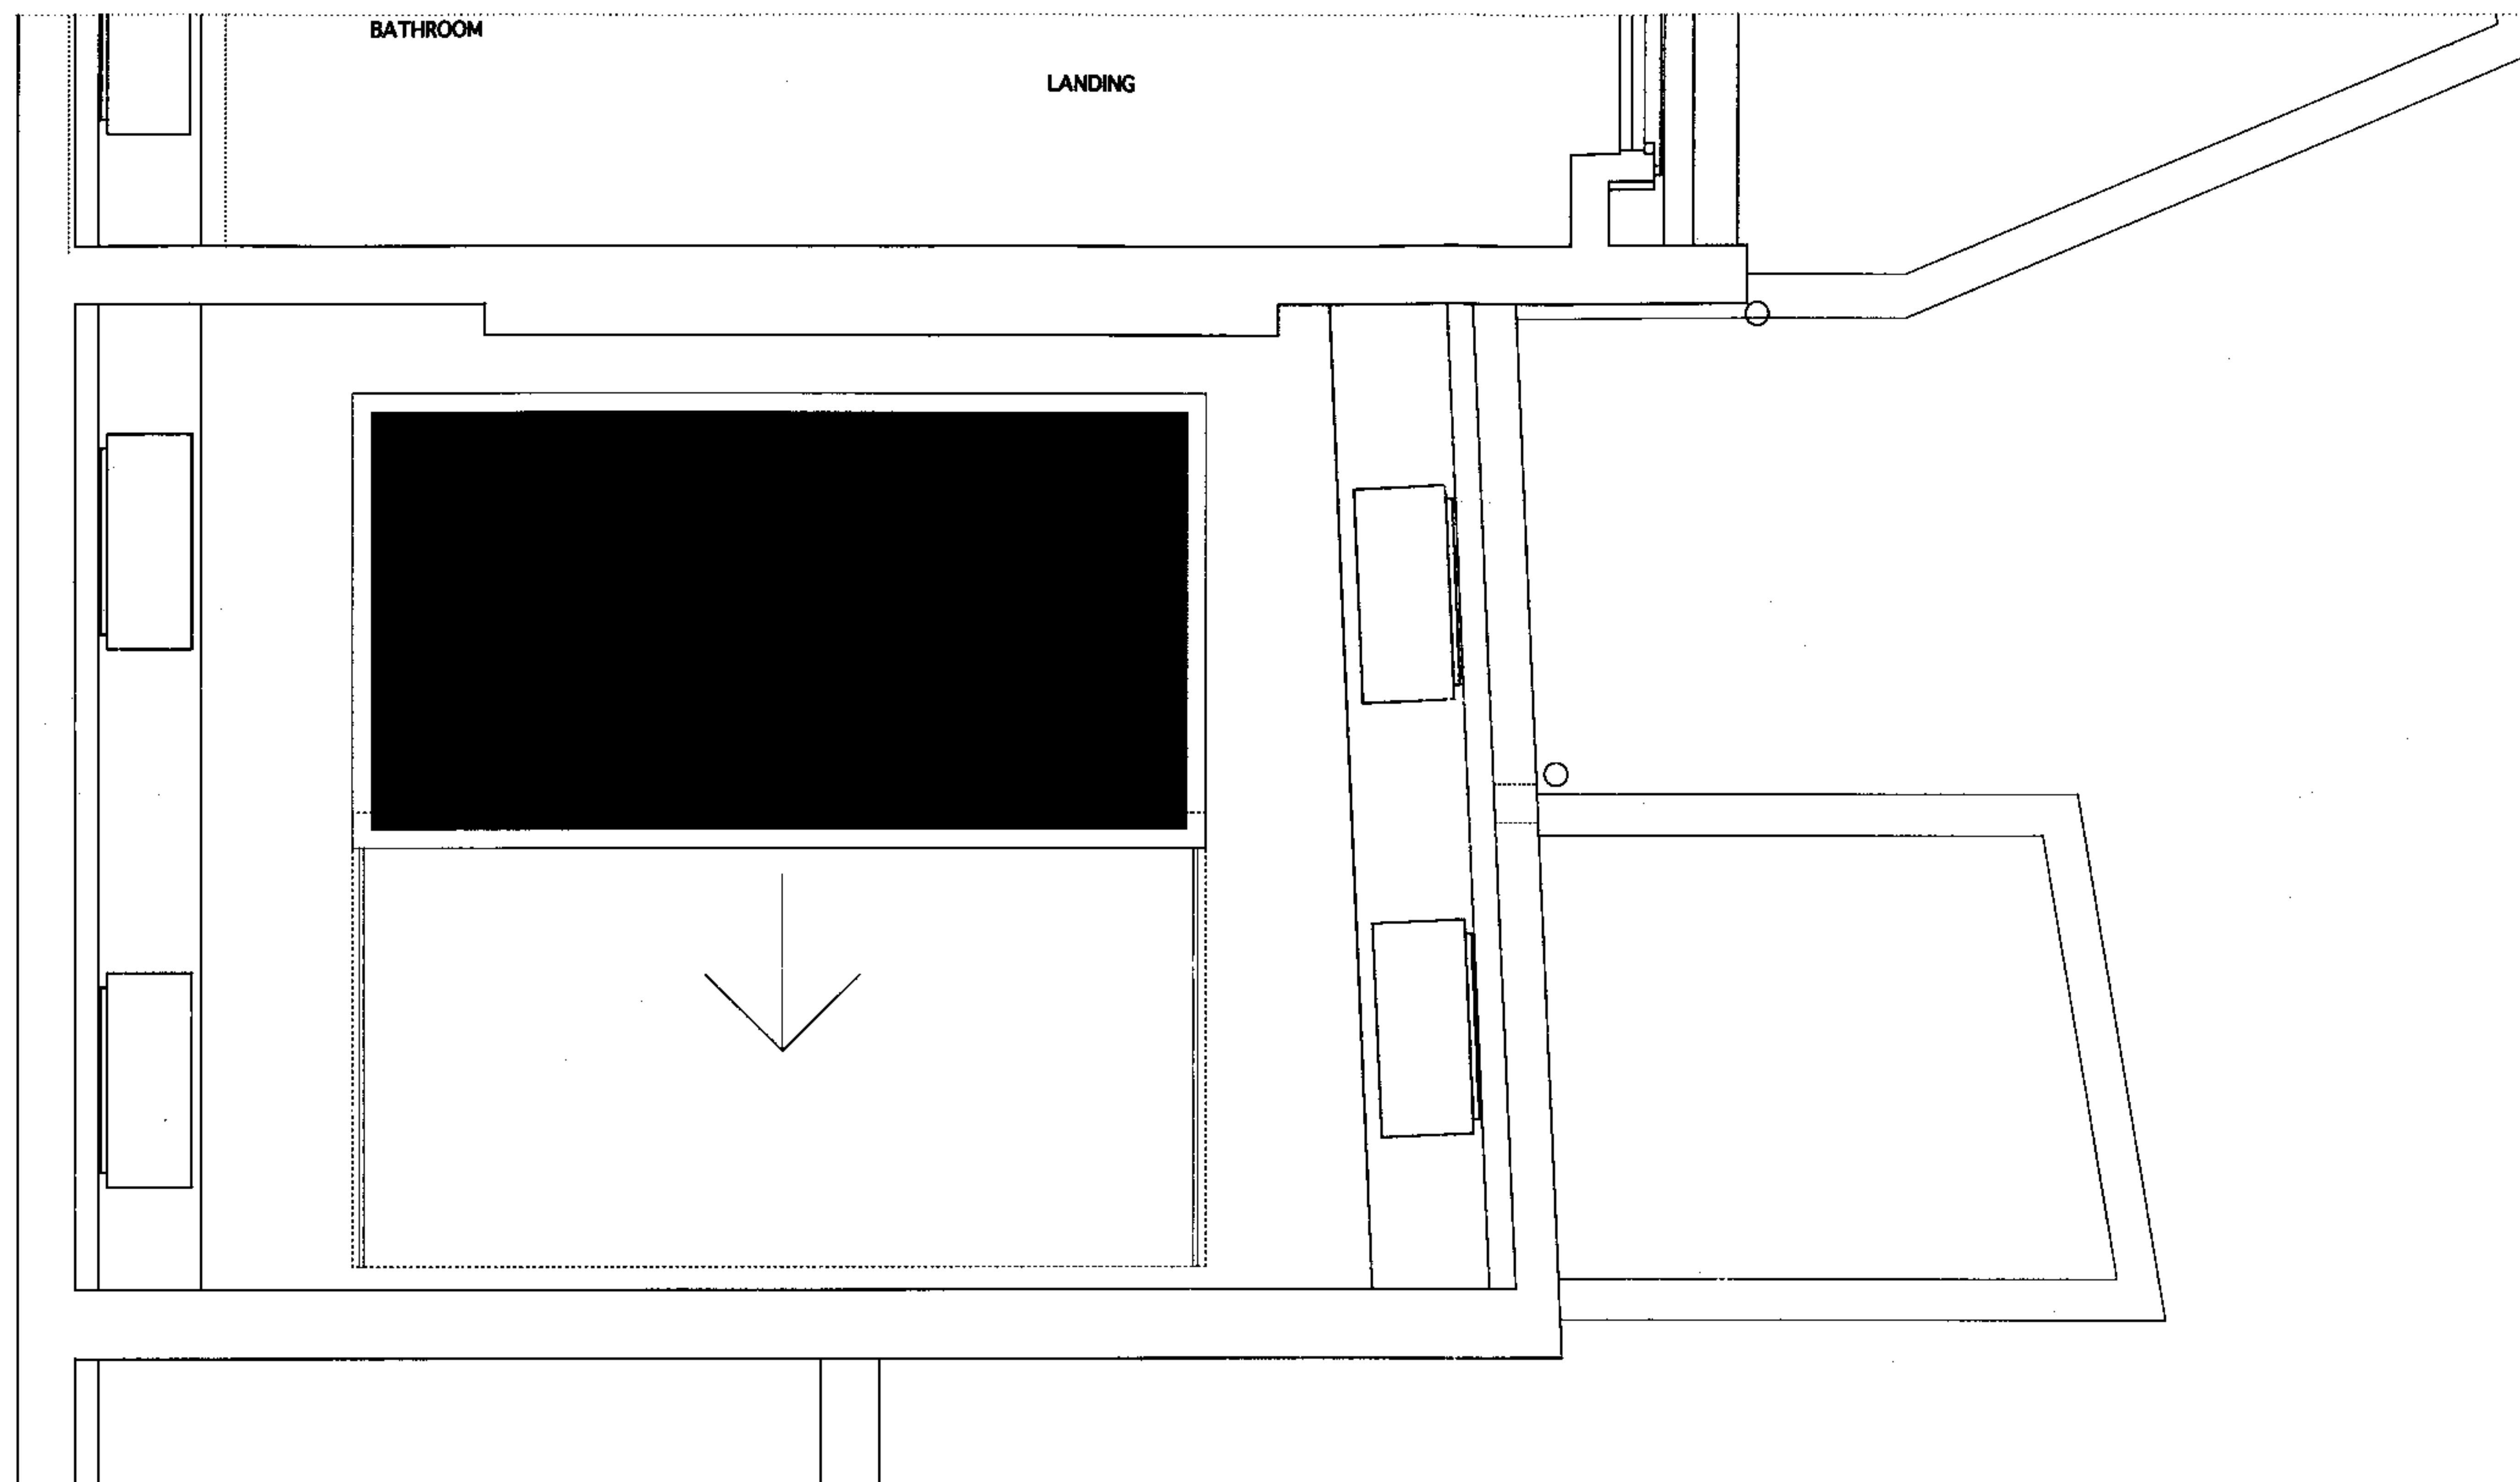

REVISIONS A 19 Sep 06 Corrected roof of Public house to North of 139


991.153

PETER BELL ARCHITECTS 78 ALBERT STREET LONDON NW1 7NR


139 ALBERT STREET LONDON NW1

ROOF PLAN AS PROPOSED

t 020 7387 8483 f 020 7387 1704 scale 1: 25 © A1 & 1:50 © A3 2 June 2006

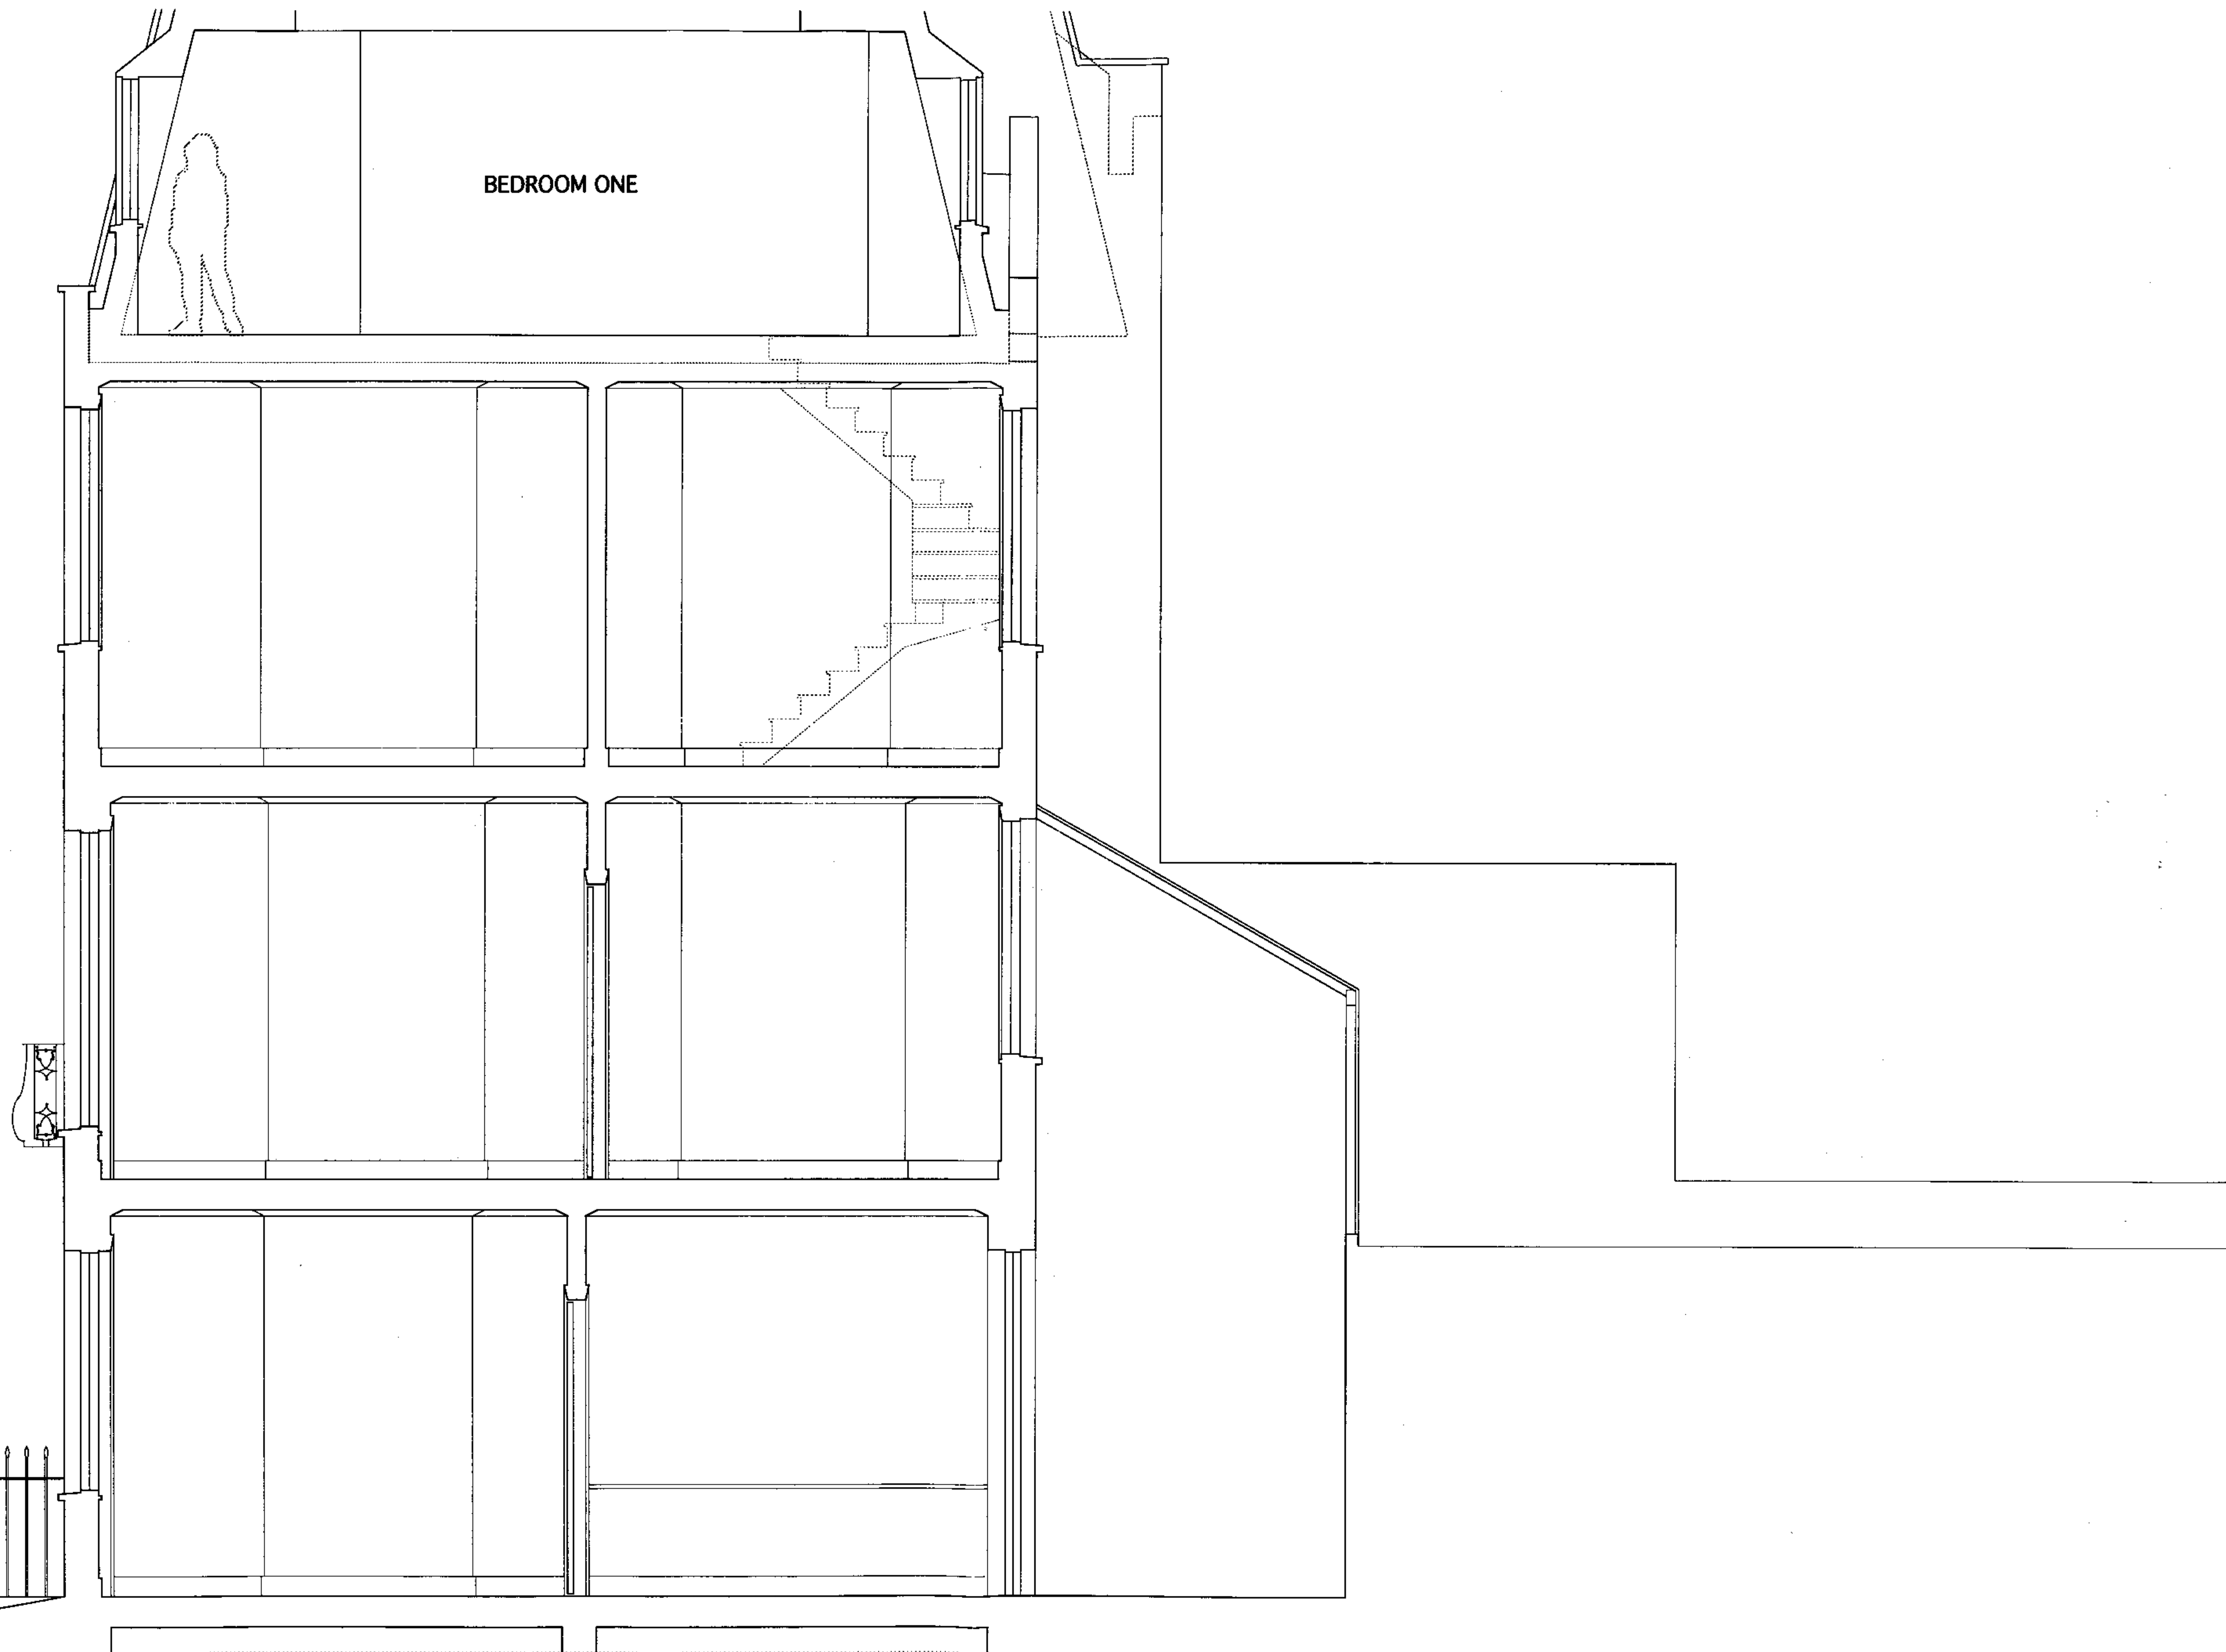

BEDROOM ONE

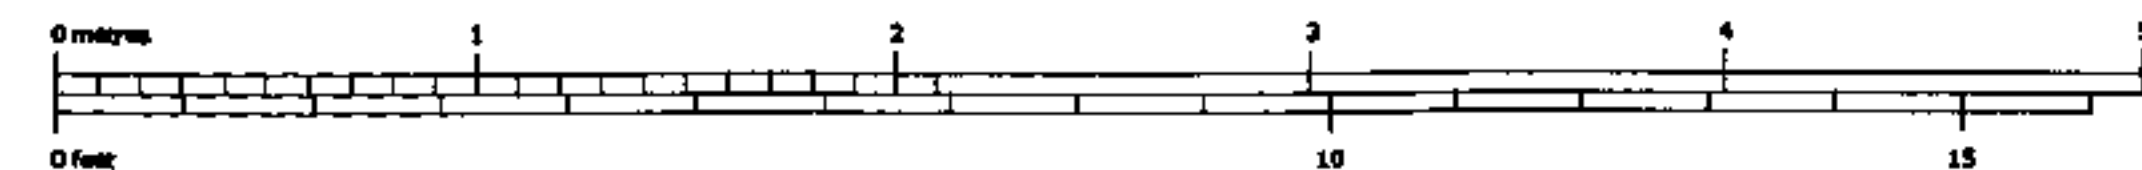

REVISIONS A 5 Jul 06 Added staircase to top floor



991.16A

PETER BELL ARCHITECTS 78 ALBERT STREET LONDON NW1 7NR

139 ALBERT STREET LONDON NW1

SECTION A-A AS PROPOSED

t 020 7387 8483 f 020 7387 1704 scale 1: 25 © A1 & 1:50 © A3 2 June 2006

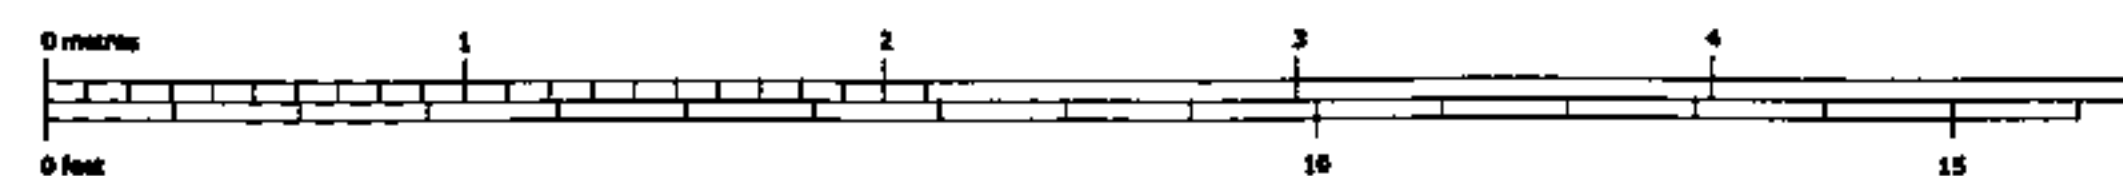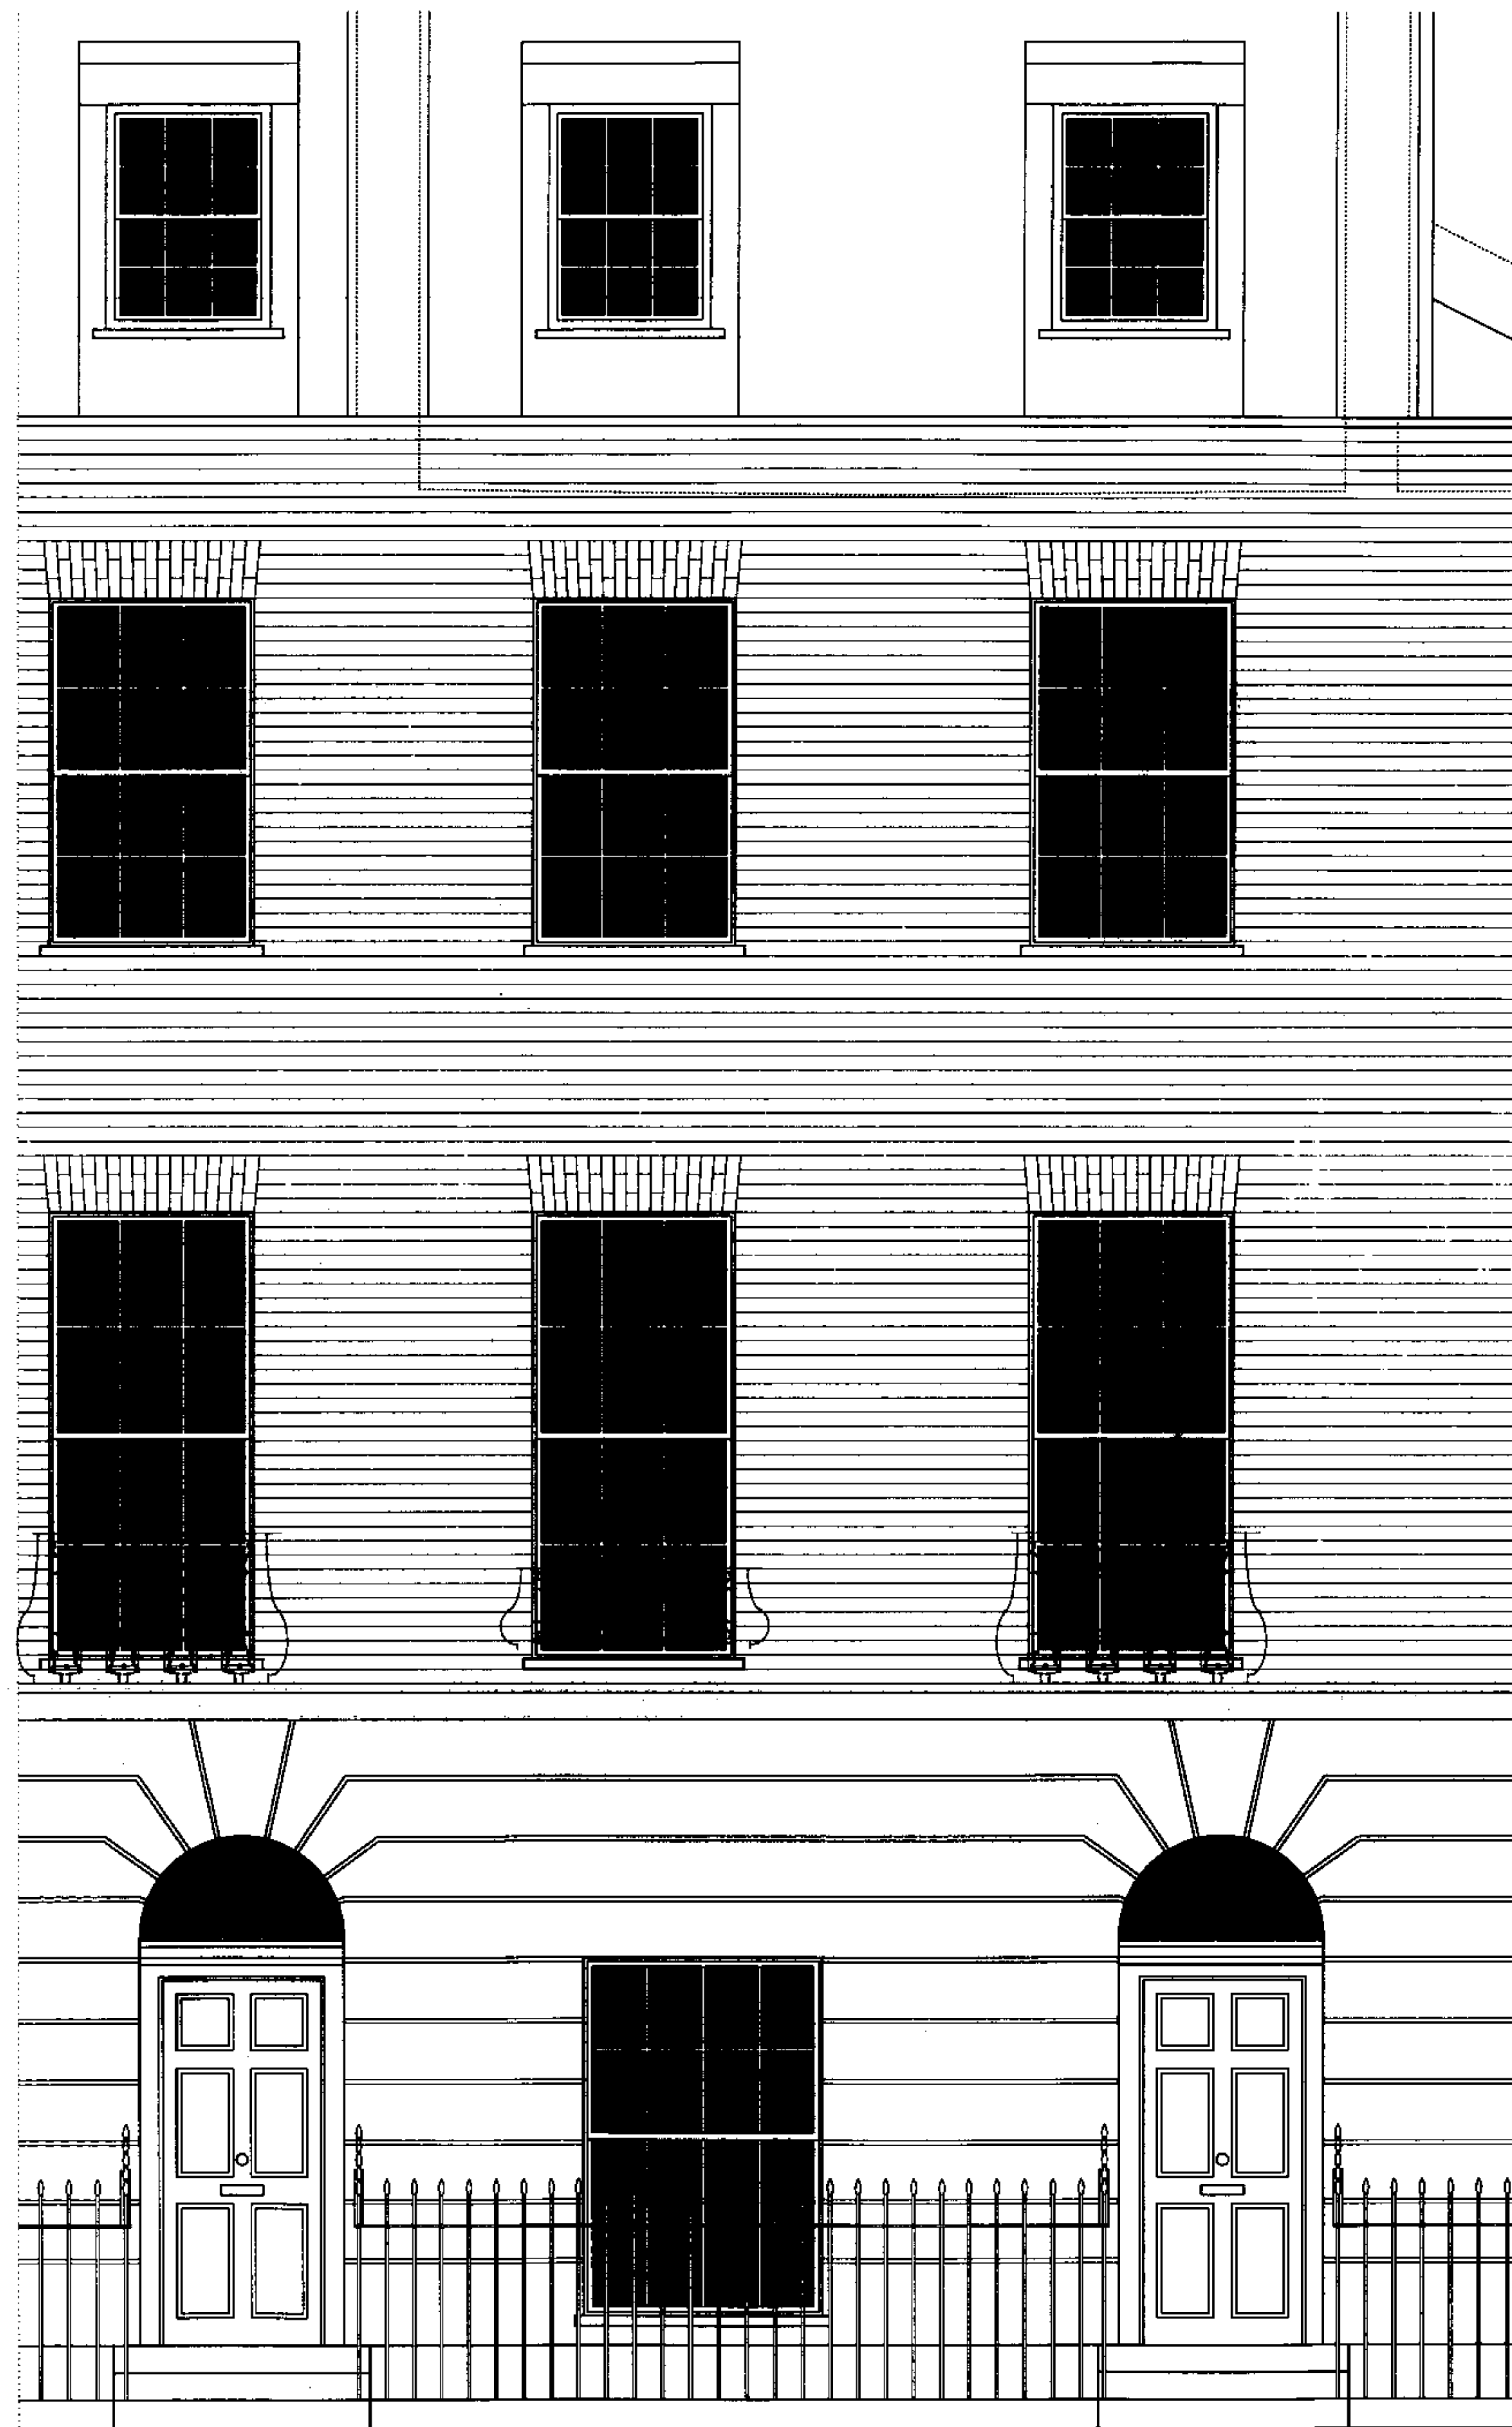

REVISIONS

991.17

PETER BELL ARCHITECTS 78 ALBERT STREET LONDON NW1 7NR

139 ALBERT STREET LONDON NW1

ELEVATIONS AS PROPOSED

t 020 7387 8483 f 020 7387 1704 scale 1: 25 © A1 & 1:50 © A3 5 June 2006