




SECTION A - A

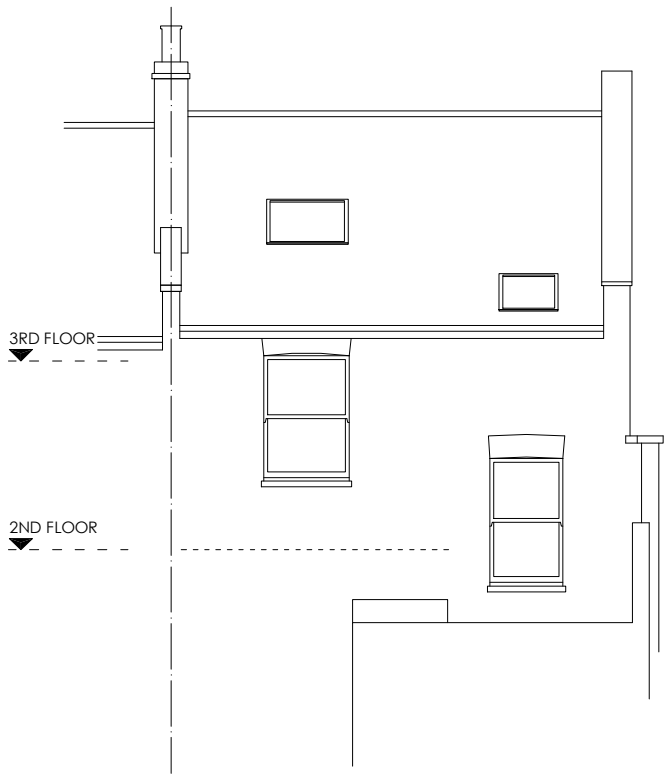

REAR ELEVATION

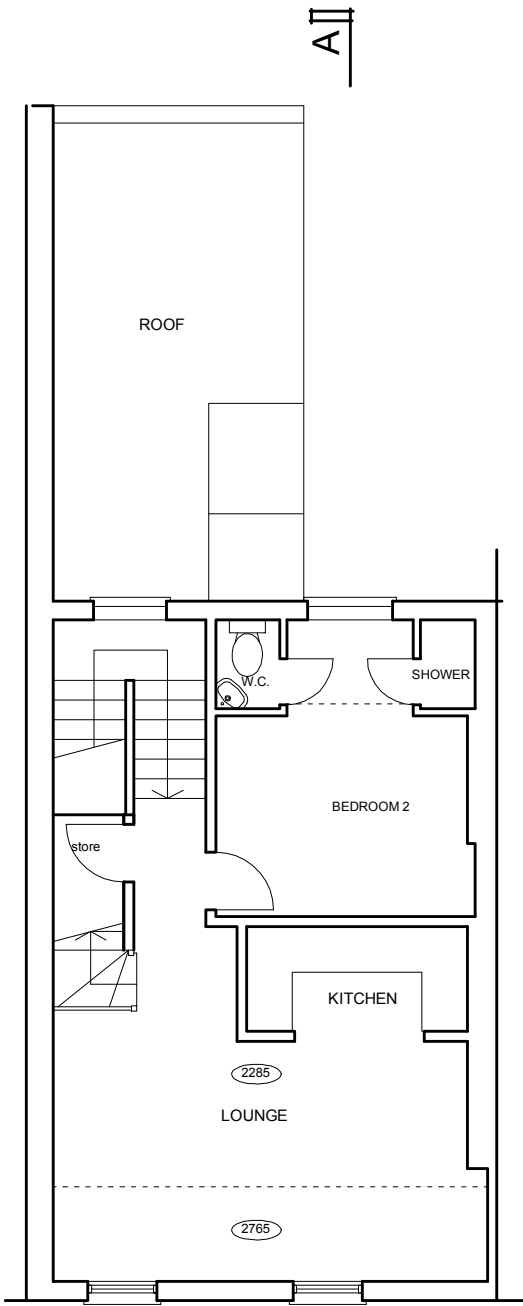

SECOND FLOOR PLAN

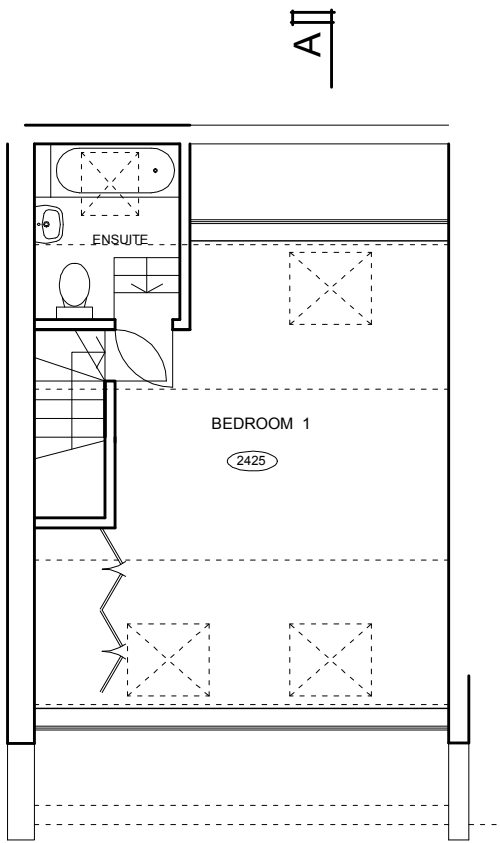

THIRD FLOOR PLAN

REVISIONS		
Rev	Date	Detail
-	-	-

NOTES:
1. DO NOT SCALE THIS DRAWING
2. ALL DIMENSIONS TO BE CONFIRMED ON SITE
3. DRAWINGS TO BE READ IN CONJUNCTION WITH SPECIFICATION AND ENGINEERS' DRAWINGS.
© Caryatid Ltd 2006

CARYATID
20 Kings Avenue : Muswell Hill
LONDON : N10 1PB
Tel : 020 8444 6197
Date : 19-12-2006
Drawn By : mjl

TITLE : PROPOSED DORMER WINDOW
TO REAR ROOF SLOPE
121 GOLDHURST TERRACE
LONDON NW6 3EX
Scale : 1:100 (A3)
Revision : -

DRAWING : EXISTING DETAILS
Drwg No. : 0628-01