



A1

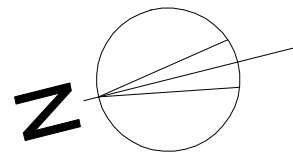


NEW TERRACE FORMED ON
ROOF OF 1ST FLOOR FLAT
WITH MILD STEEL RAILINGS
TO EXPOSED PERIMETER.

WINDOW TO
STAIRWELL
CONVERTED TO
ACCESS DOOR.

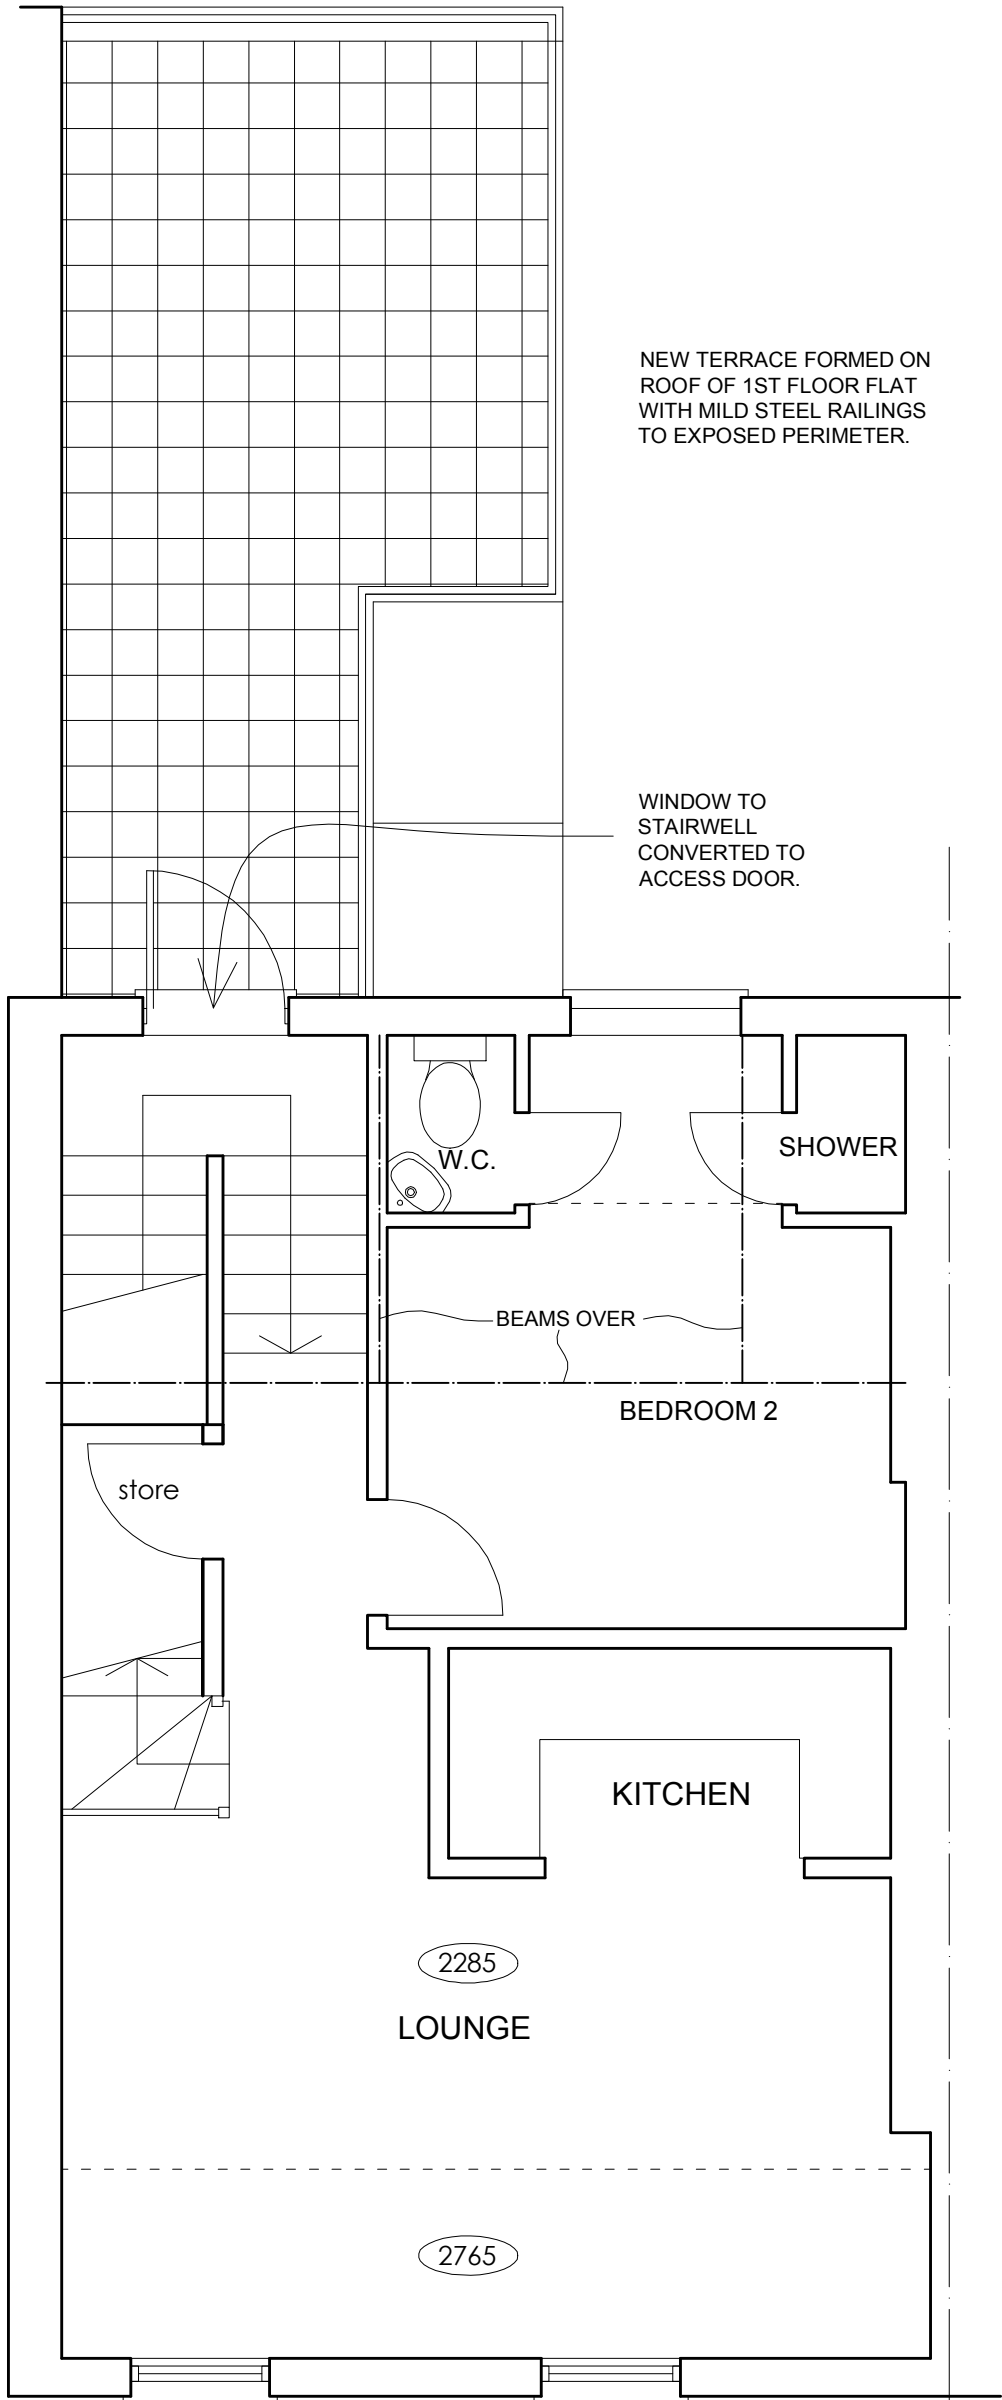

SECOND FLOOR PLAN

A1

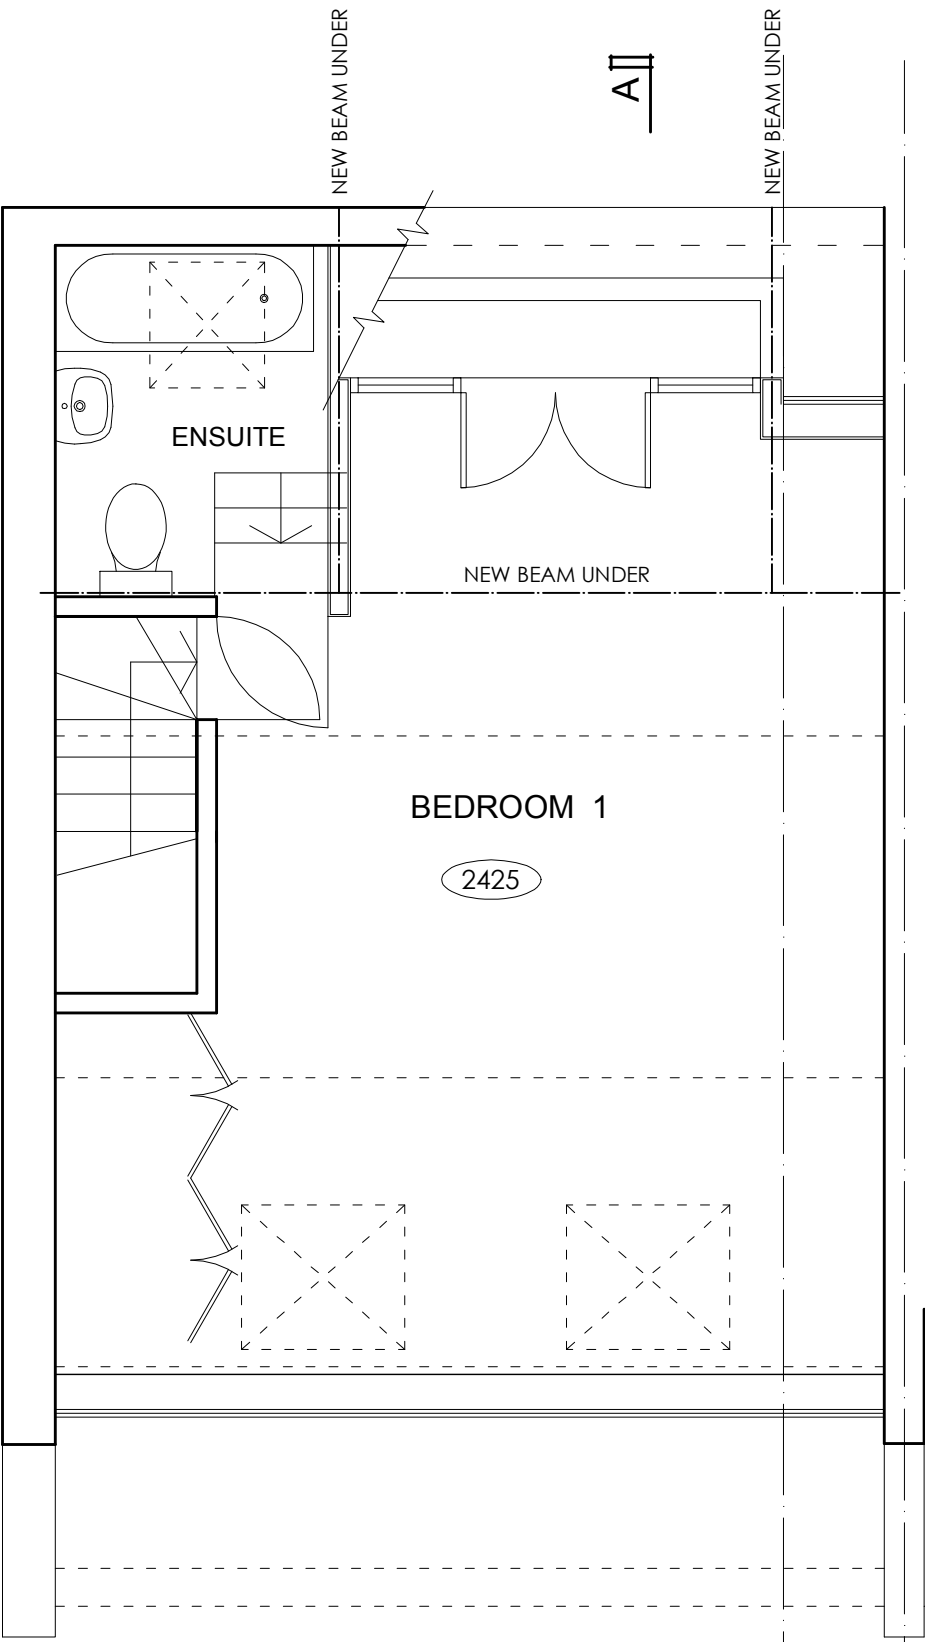

THIRD FLOOR PLAN

REVISIONS		
Rev	Date	Detail
-	-	-

NOTES:
1. DO NOT SCALE THIS DRAWING
2. ALL DIMENSIONS TO BE CONFIRMED ON SITE
3. DRAWINGS TO BE READ IN CONJUNCTION WITH
SPECIFICATION AND ENGINEERS' DRAWINGS.

© Caryatid Ltd 2006

CARYATID

20 Kings Avenue : Muswell Hill
LONDON : N10 1PB
Tel : 020 8444 6197

Date : 19-12-2006

Drawn By : mjl

TITLE :
PROPOSED ROOF TERRACE
AND INSET DORMER WINDOW
FLAT 3, 121 GOLDHURST TERRACE
LONDON NW6 3EX

Scale : 1:50 (A3)

Revision : -

DRAWING :
PROPOSED
FLOOR PLANS

Drwg No. : 0628-11