


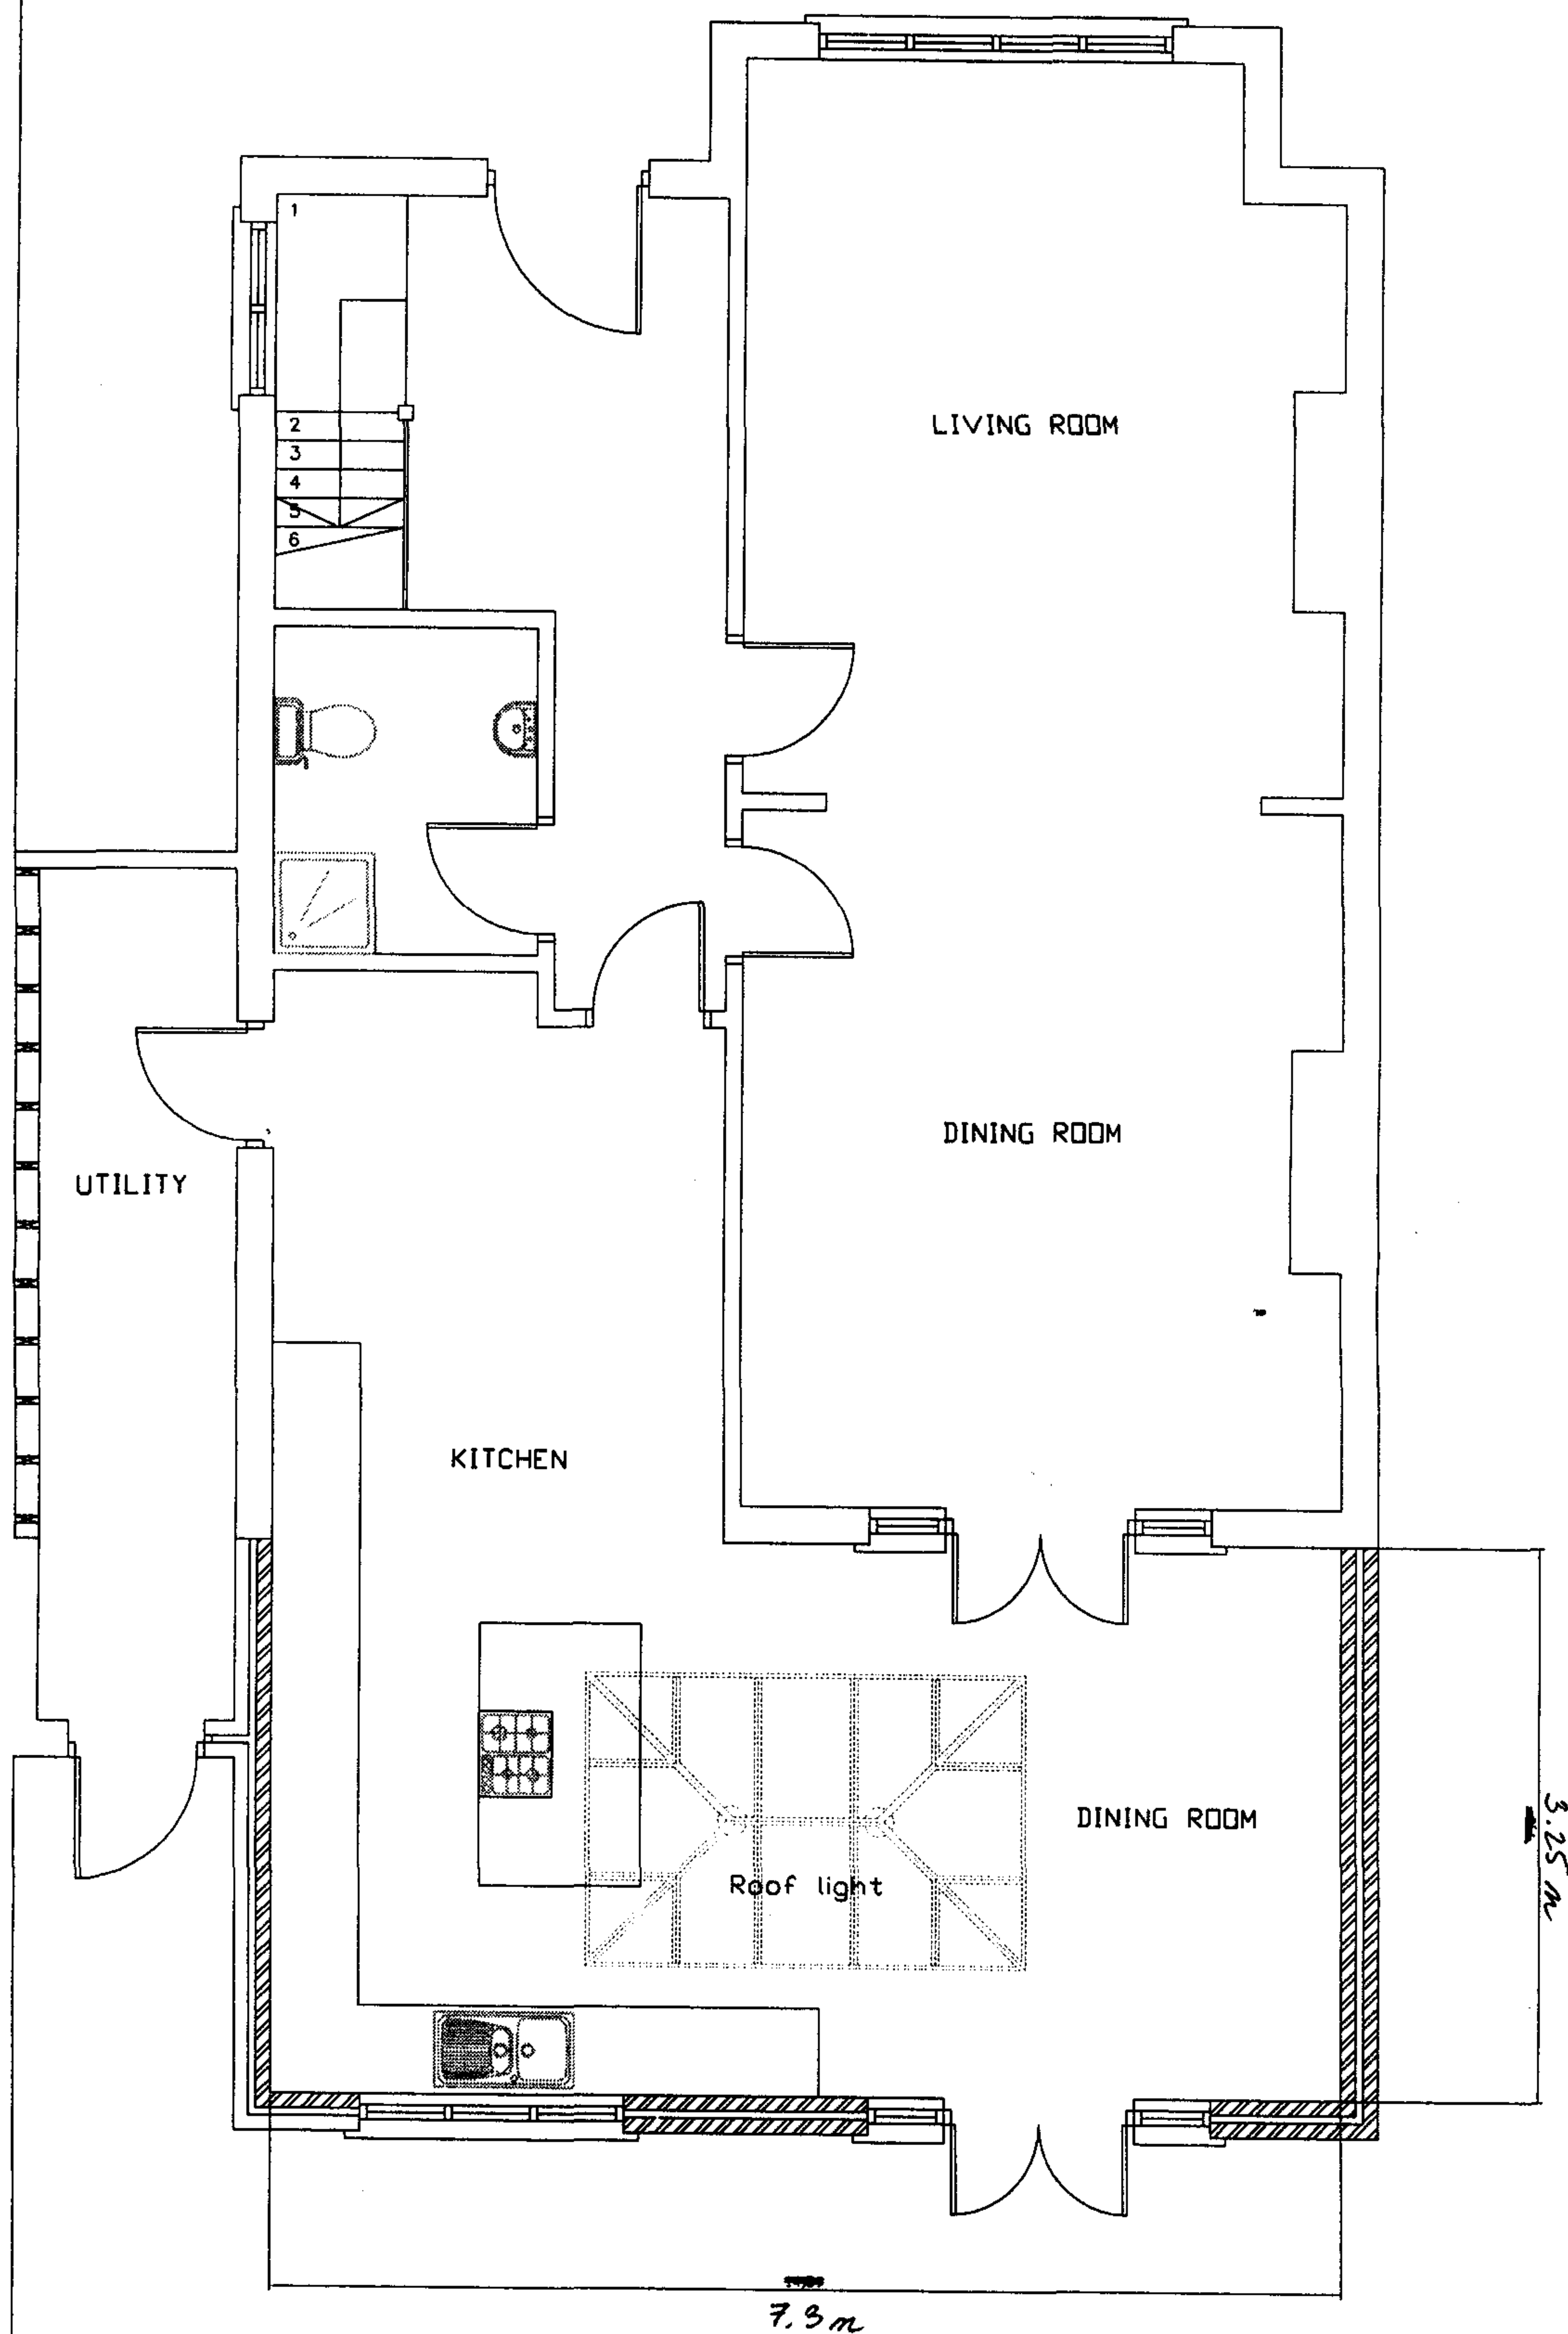

Ground Floor Plan (Proposed)

GENERAL NOTES:

all dimensions to be verified on site.


All dimensions and levels to be checked on site prior to commencement and any discrepancies notified to the designer.

All works to comply with the latest Code of Practice and British Standards Specification.


PARTY WALL etc. ACT 1996. Written notice must be given to the adjoining owners prior to the start of work on site, 2 months notice for works to the party wall or party structure, 1 months notice for all other works.

All drawings to be read in conjunction with the structural calculations.

Client Name & Address		Project Title	
15 Oakshott Road Ave		Proposed Plans	
City		Project Ref	
		DSR/2006/3	
Date		Date	
		JUNE 06	
Plot code		Scale	
		1:50	

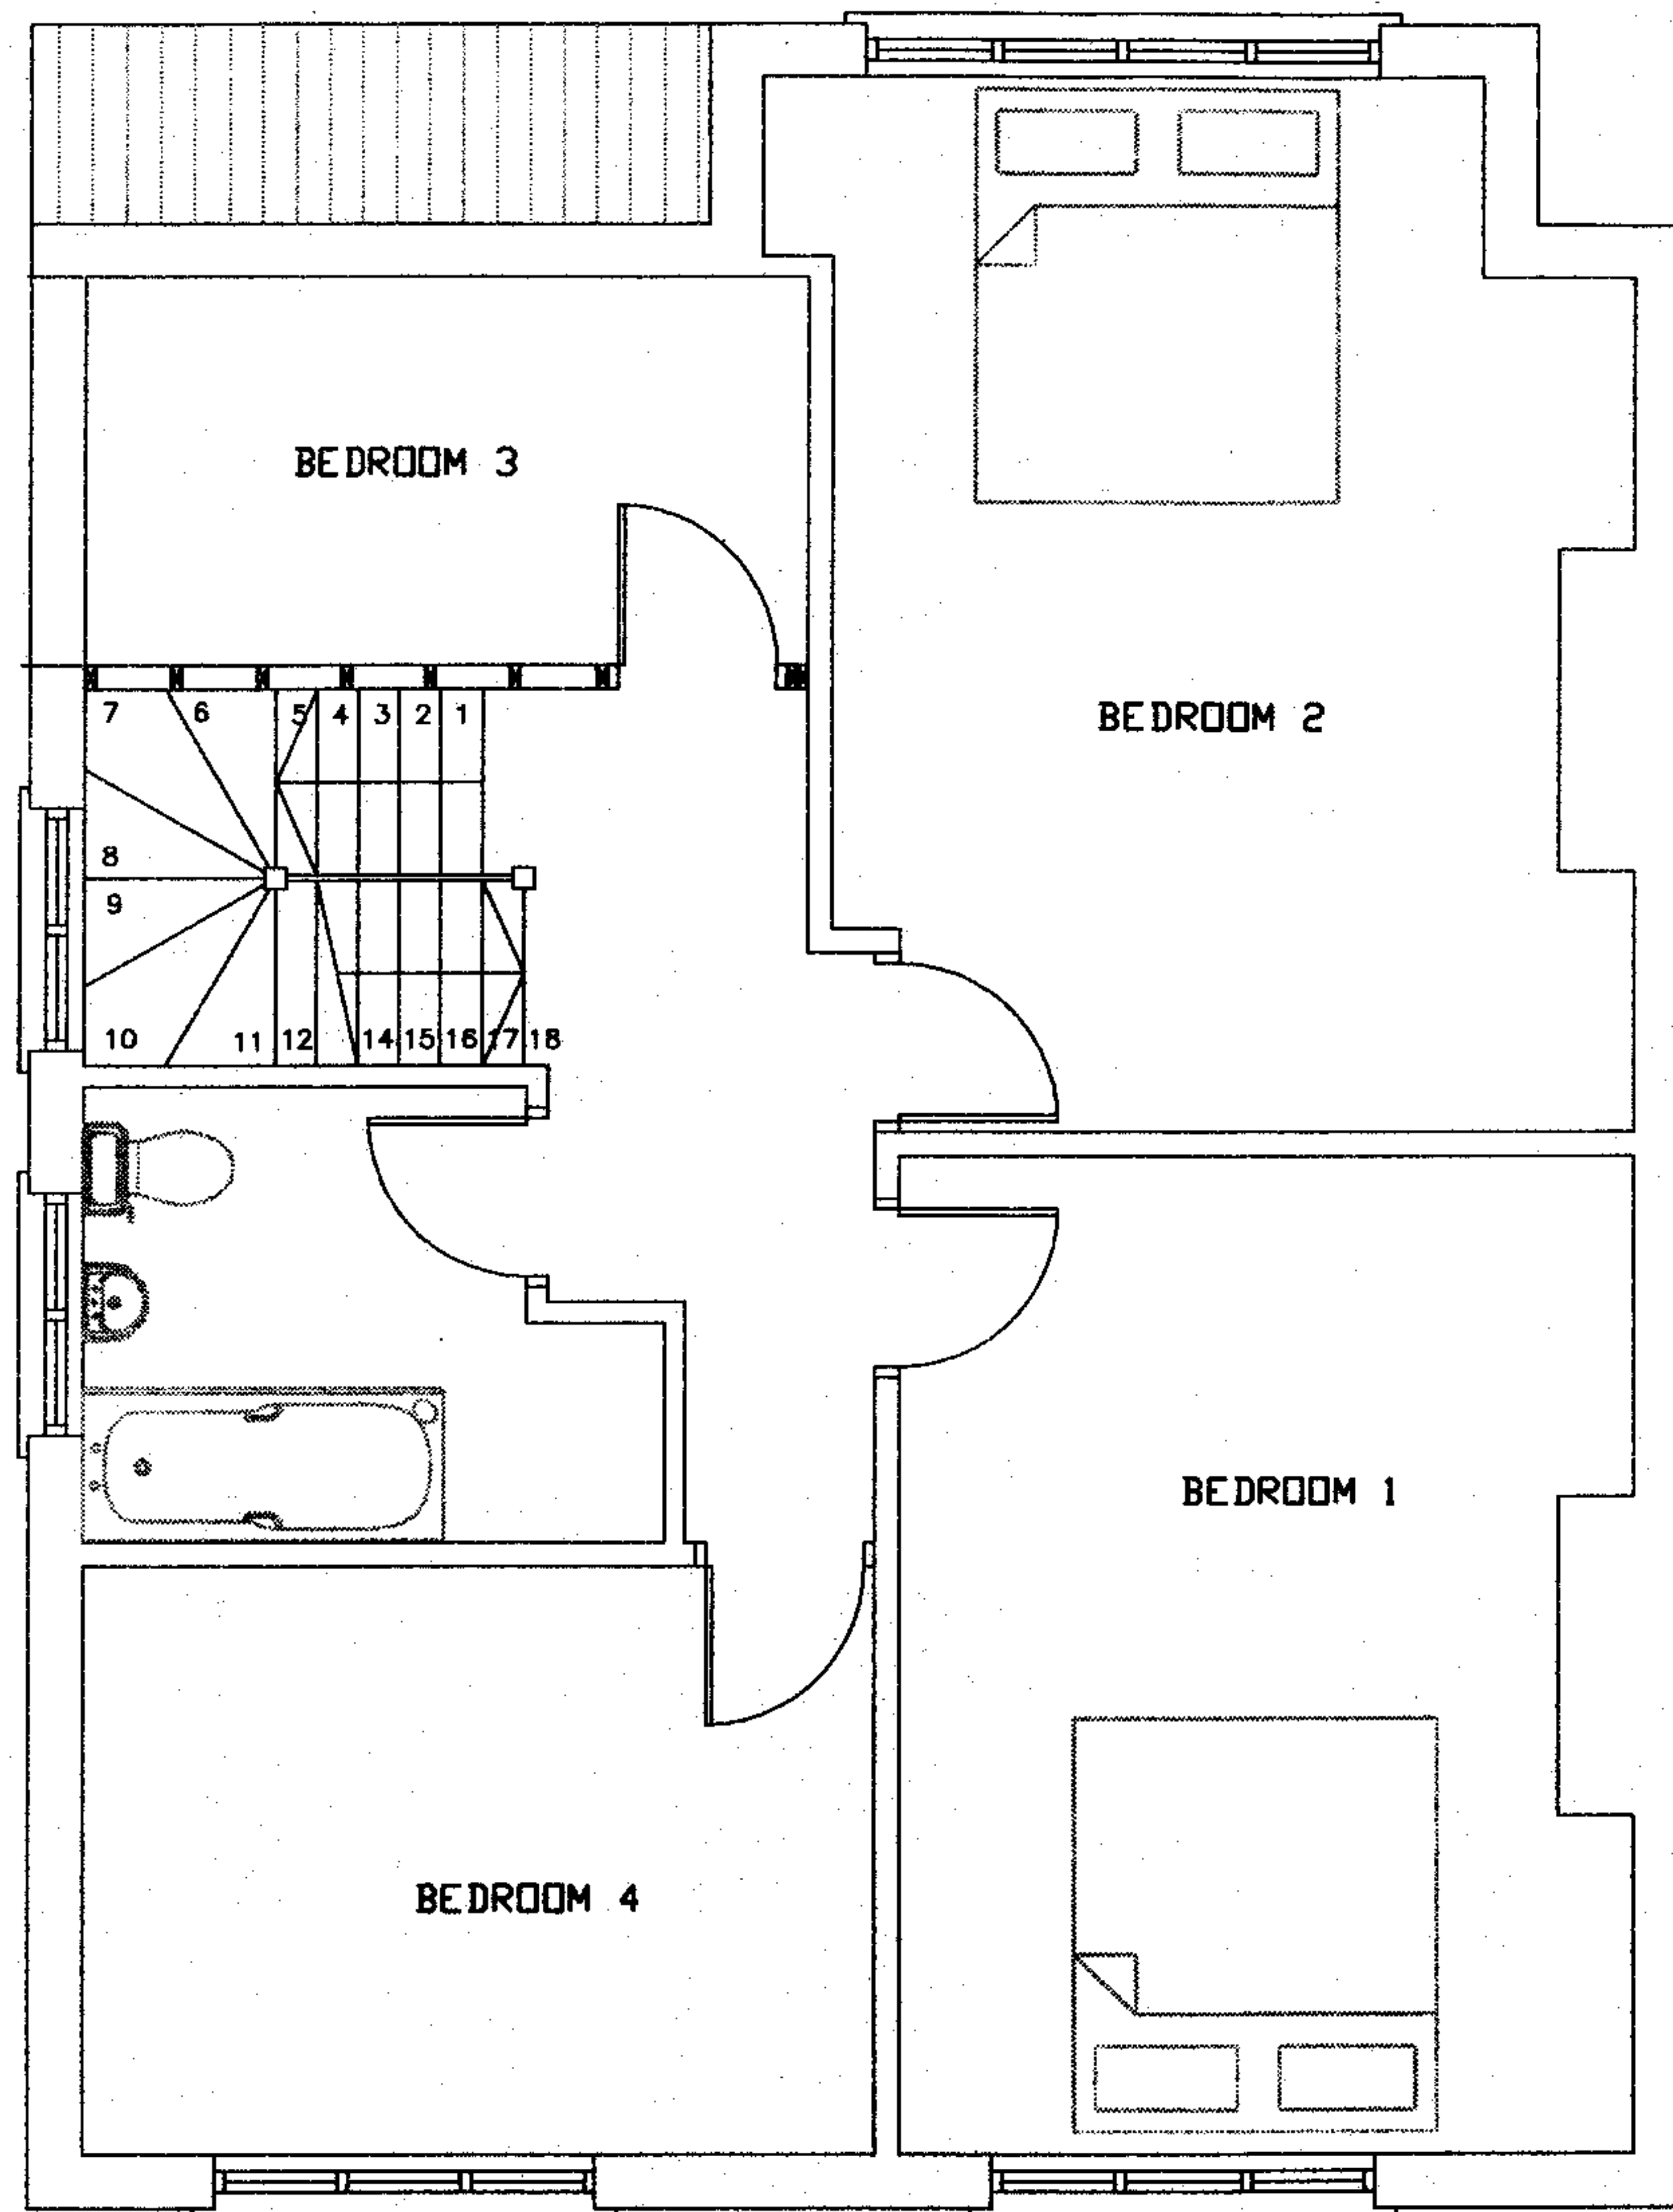


First Floor Plan (Proposed)

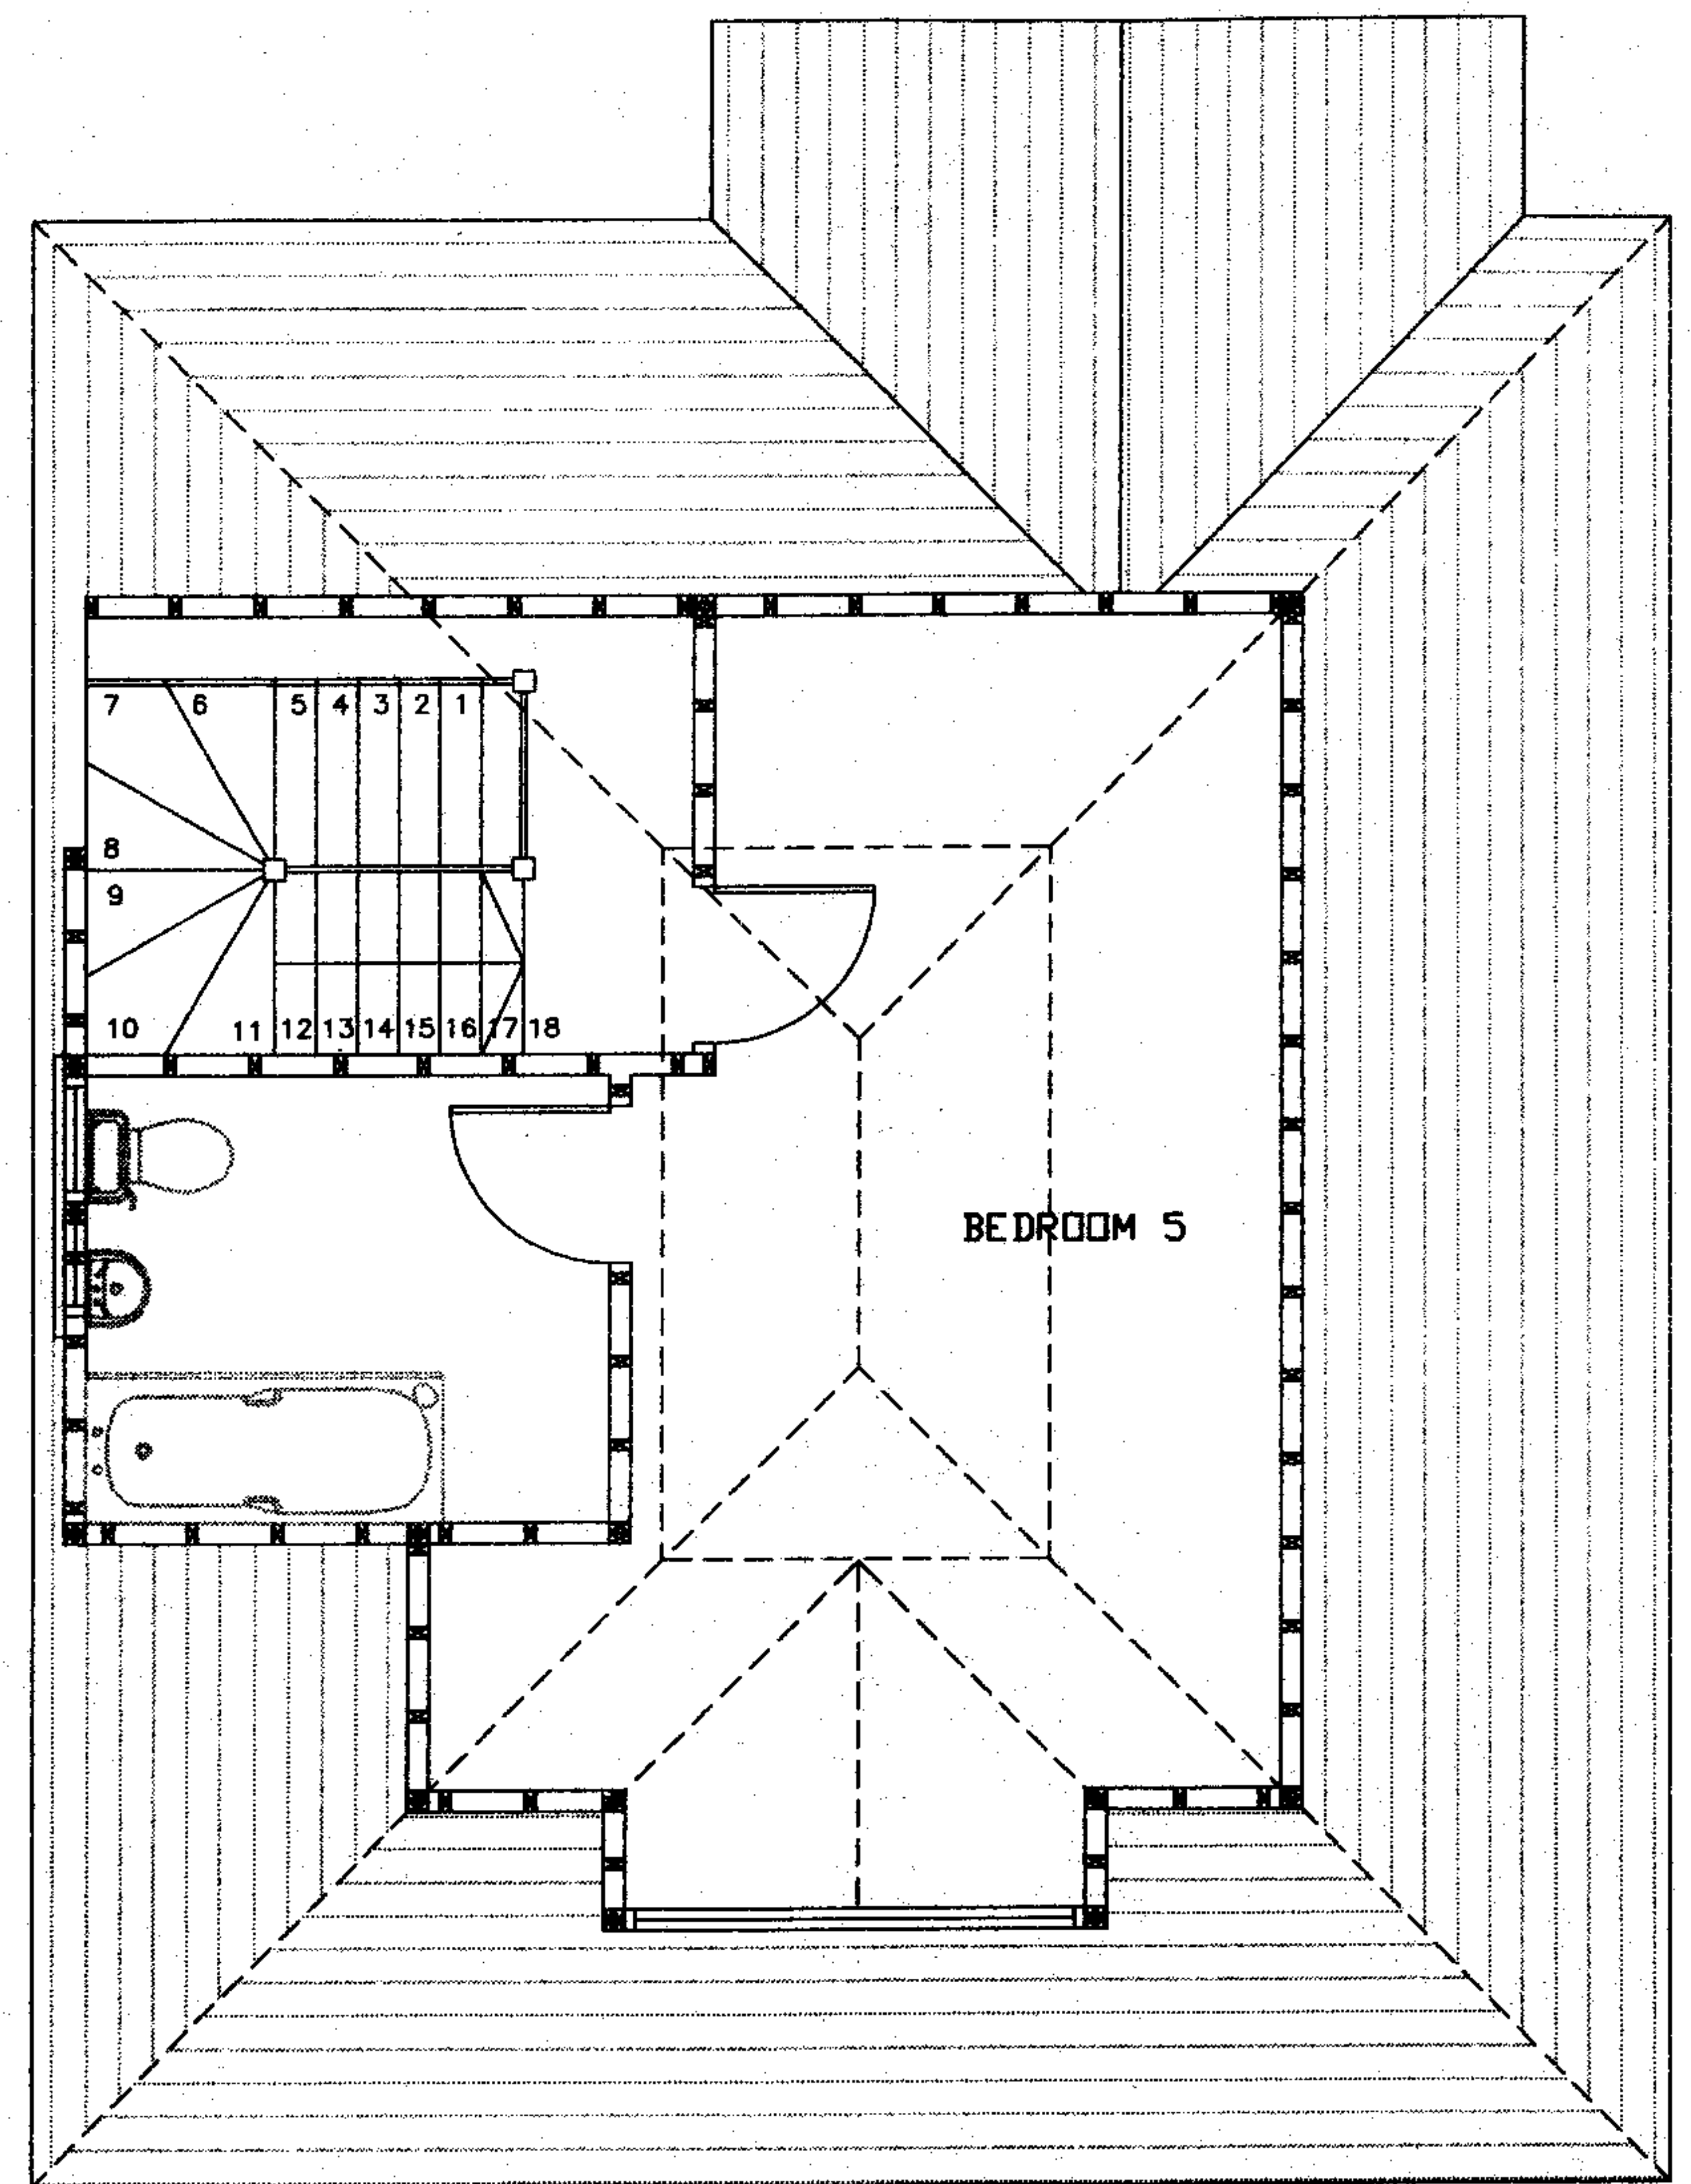


Second Floor Plan (Proposed)

RECEIVED
10 3 JAN 2007


Client Name & Address	Project Name
15 Dakshott Road	Proposed Plans
By	Project DSR/2006/4 A
Date	JUNE 06
Plot size	Scale 1:30

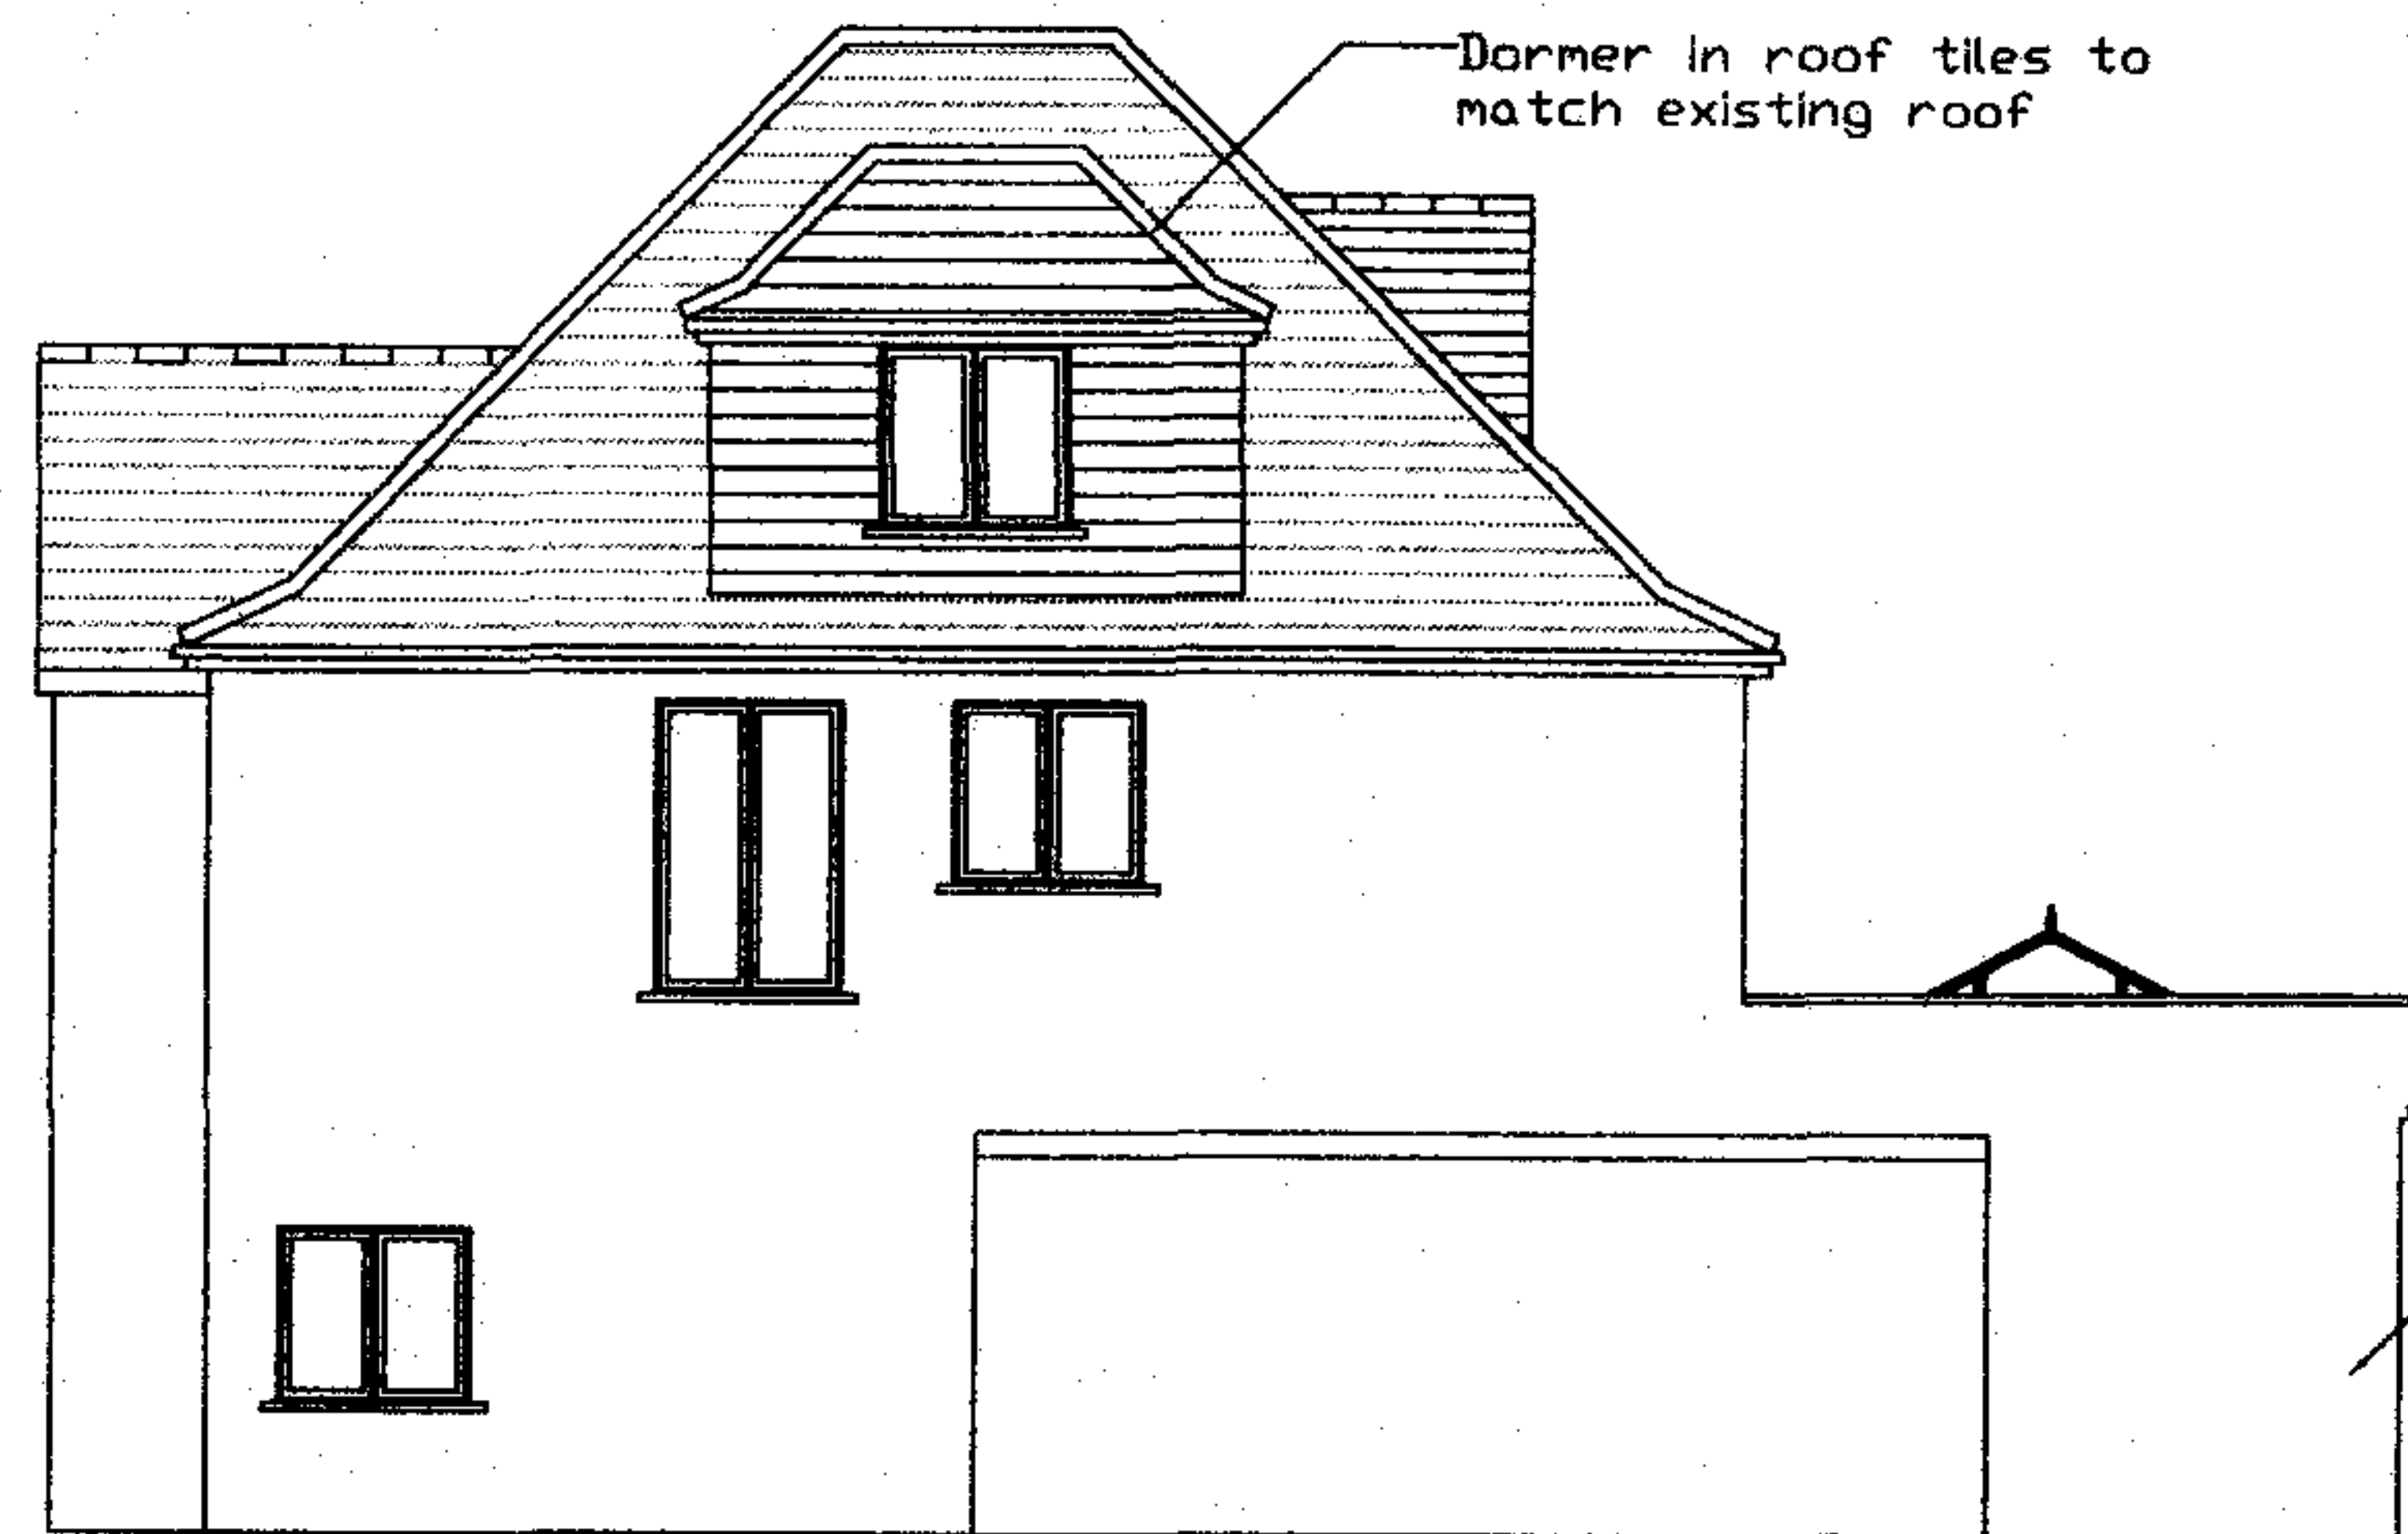


Side Elevation (Proposed)

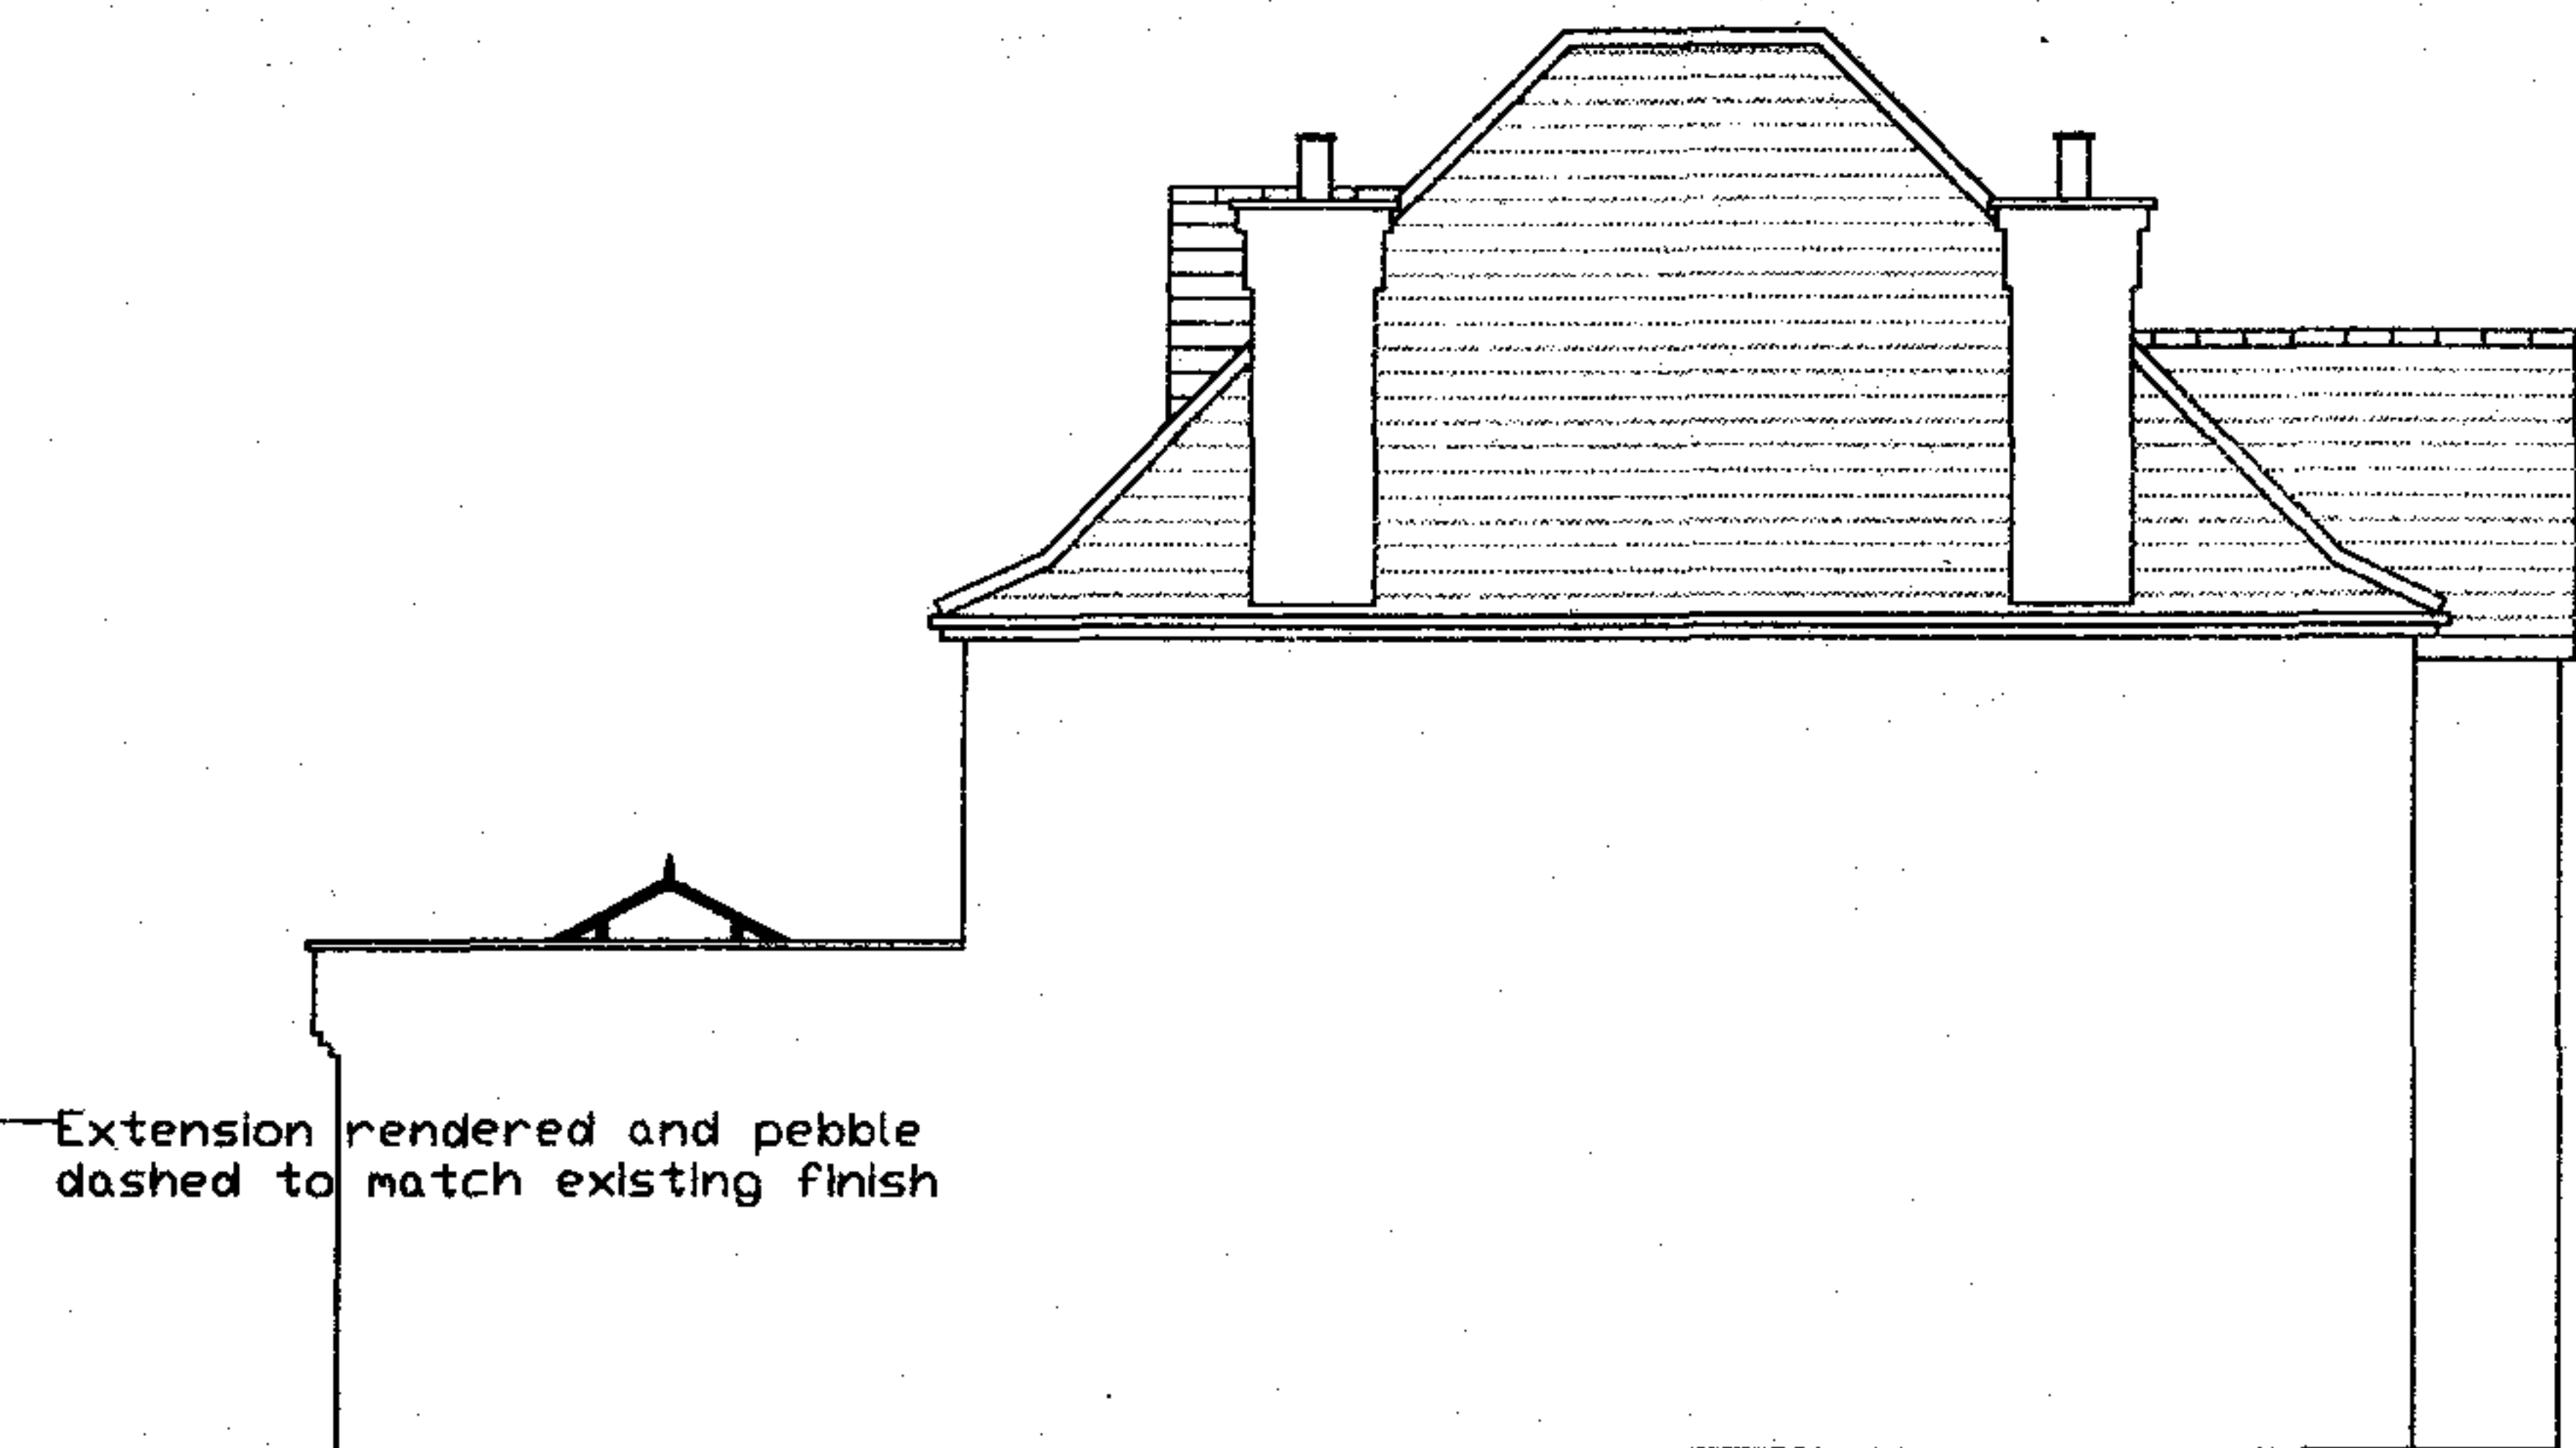

Side Elevation (Proposed)

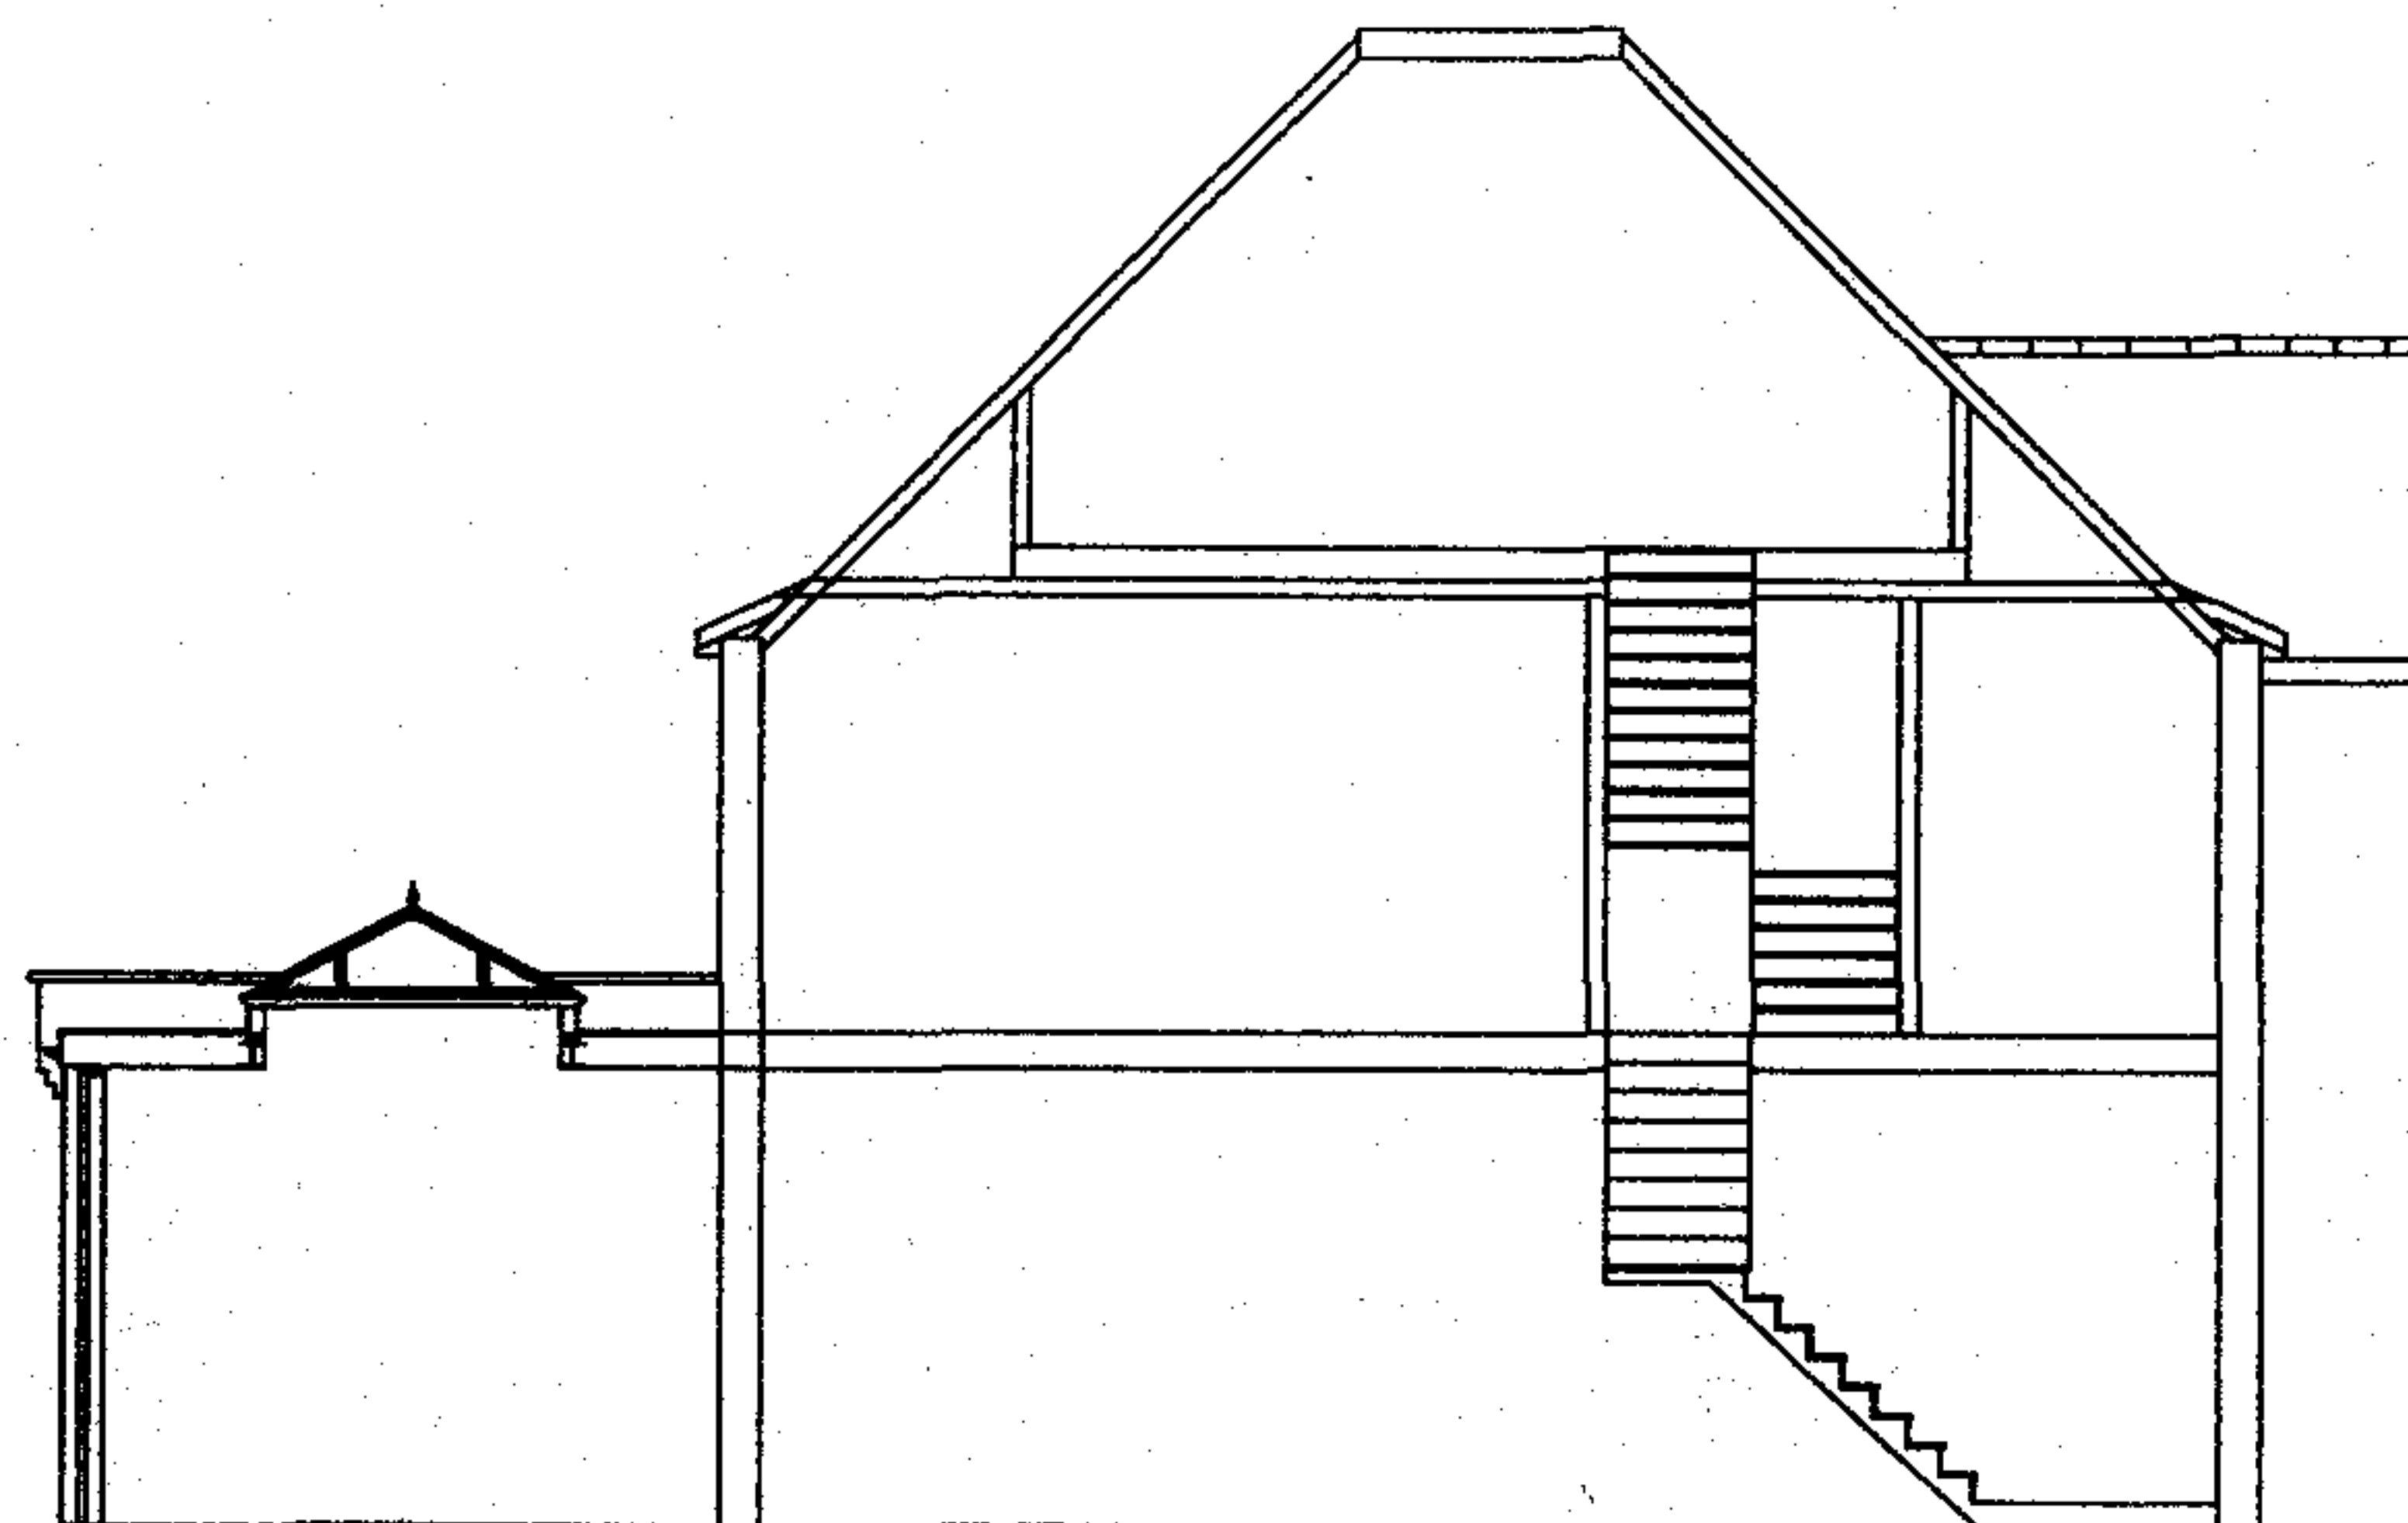

Section (Proposed)

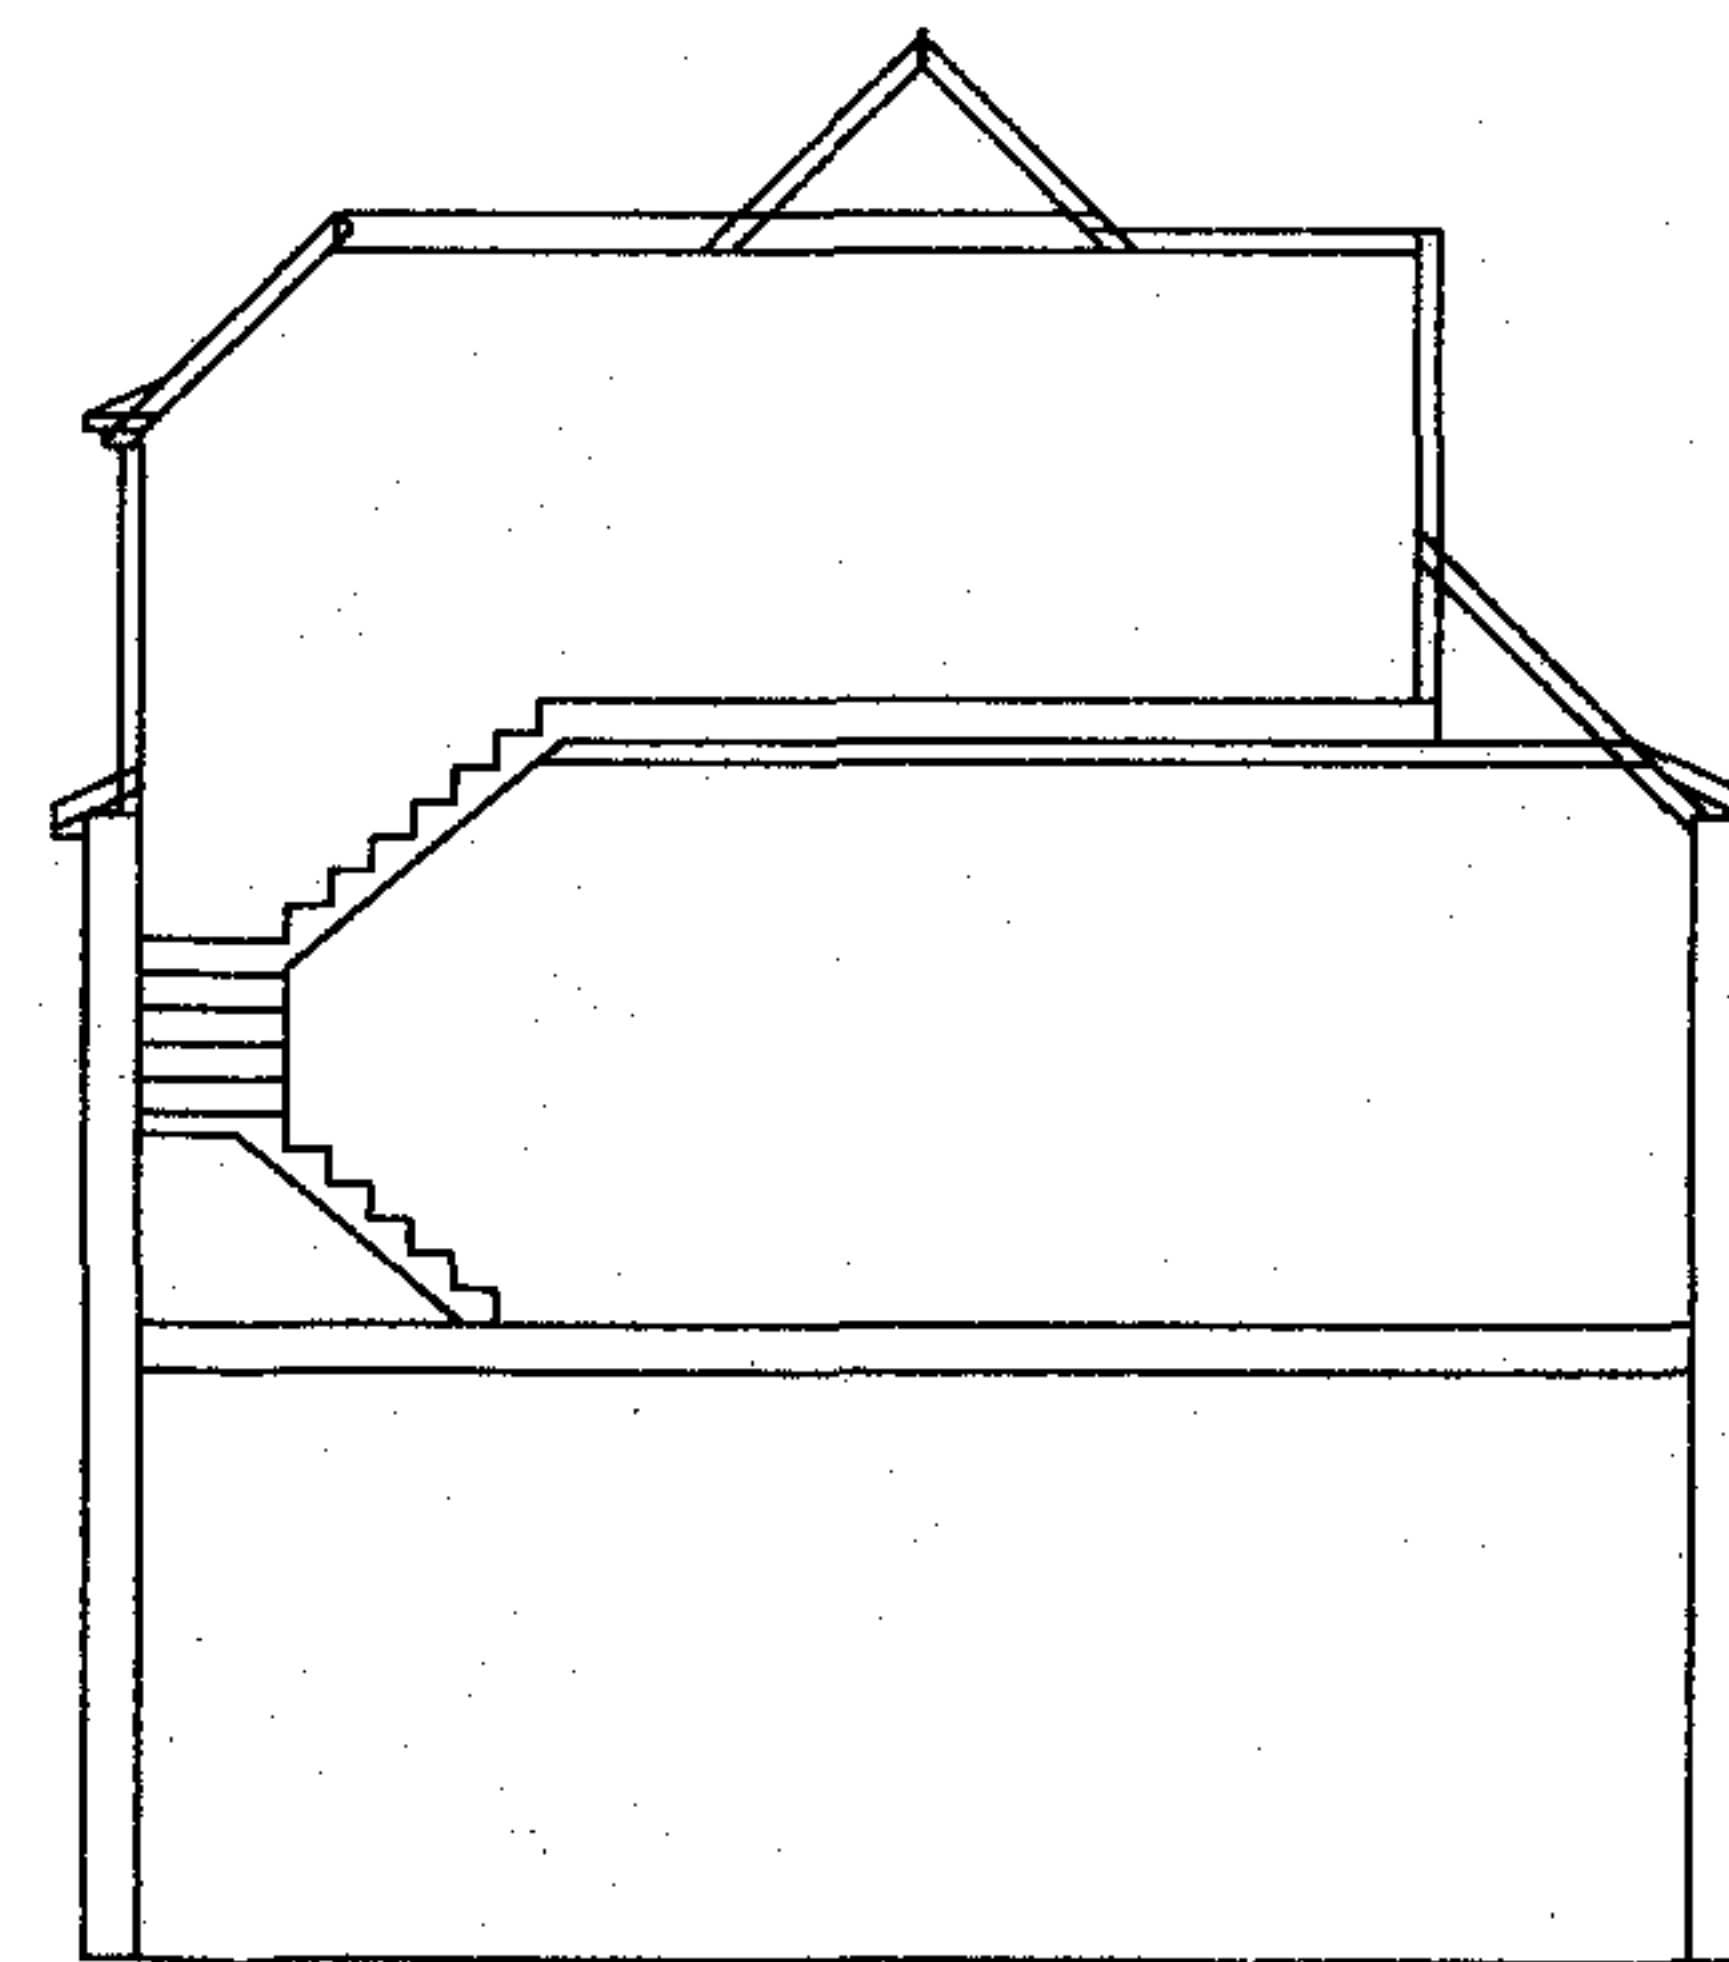

Section Through Dormers

RECEIVED
03 JAN 2007

GENERAL NOTES:


all dimensions to be verified on site.
All dimensions and levels to be checked on site prior to commencement and any discrepancies notified to the designer.

All works to comply with the latest Code of Practice and British Standards Specification.


PARTY WALL etc. ACT 1996. Written notice must be given to the adjoining owner prior to the start of work on site, 2 months notice for works to the party wall or party structure, 1 months notice for all other works.

All drawings to be read in conjunction with the structural calculations.


Client Name & Address	Project Name
15 Oakshott Road	Proposed Section & Elevations
City	Project DSR/2006/5 A
Town	Date JUNE 06
Post code	Scale 1:100

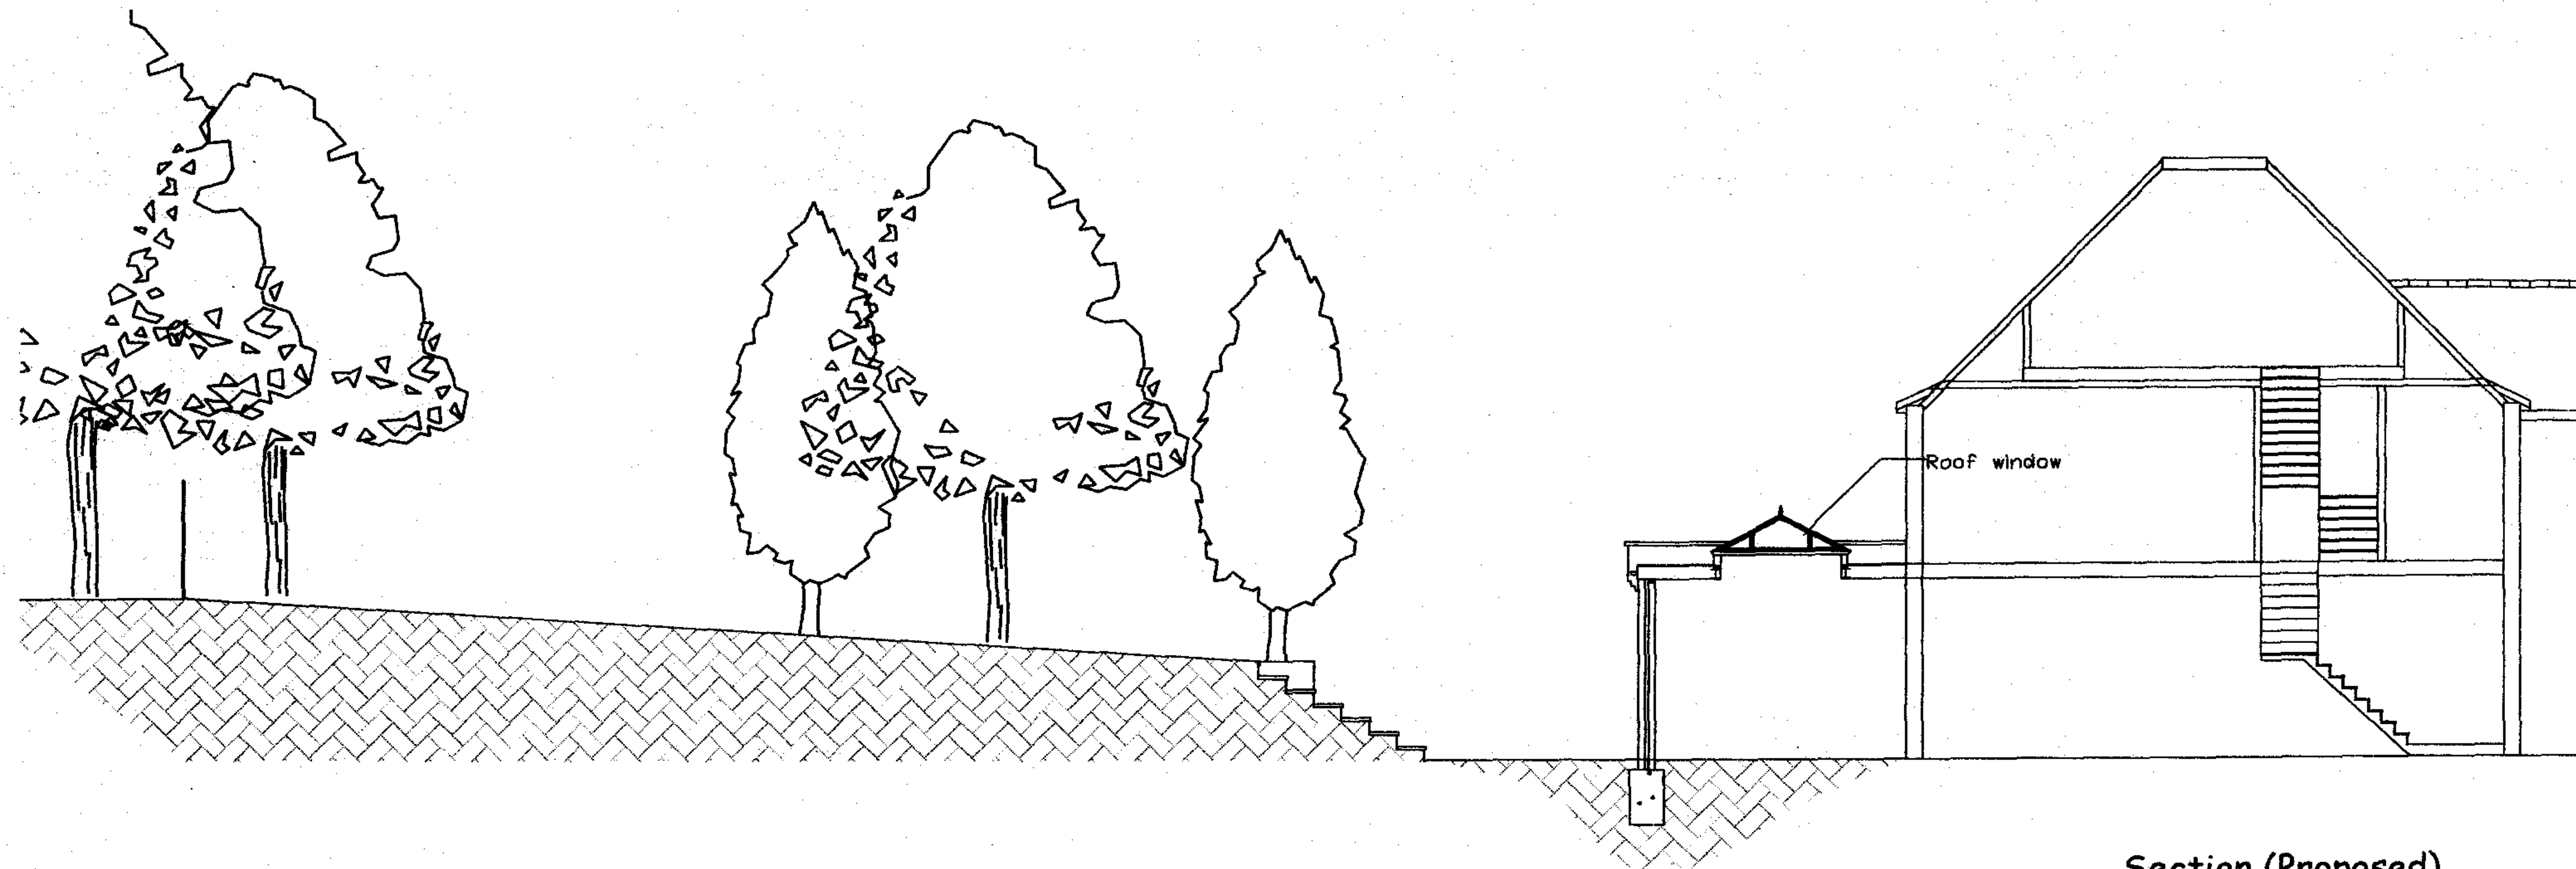

Section (Proposed)

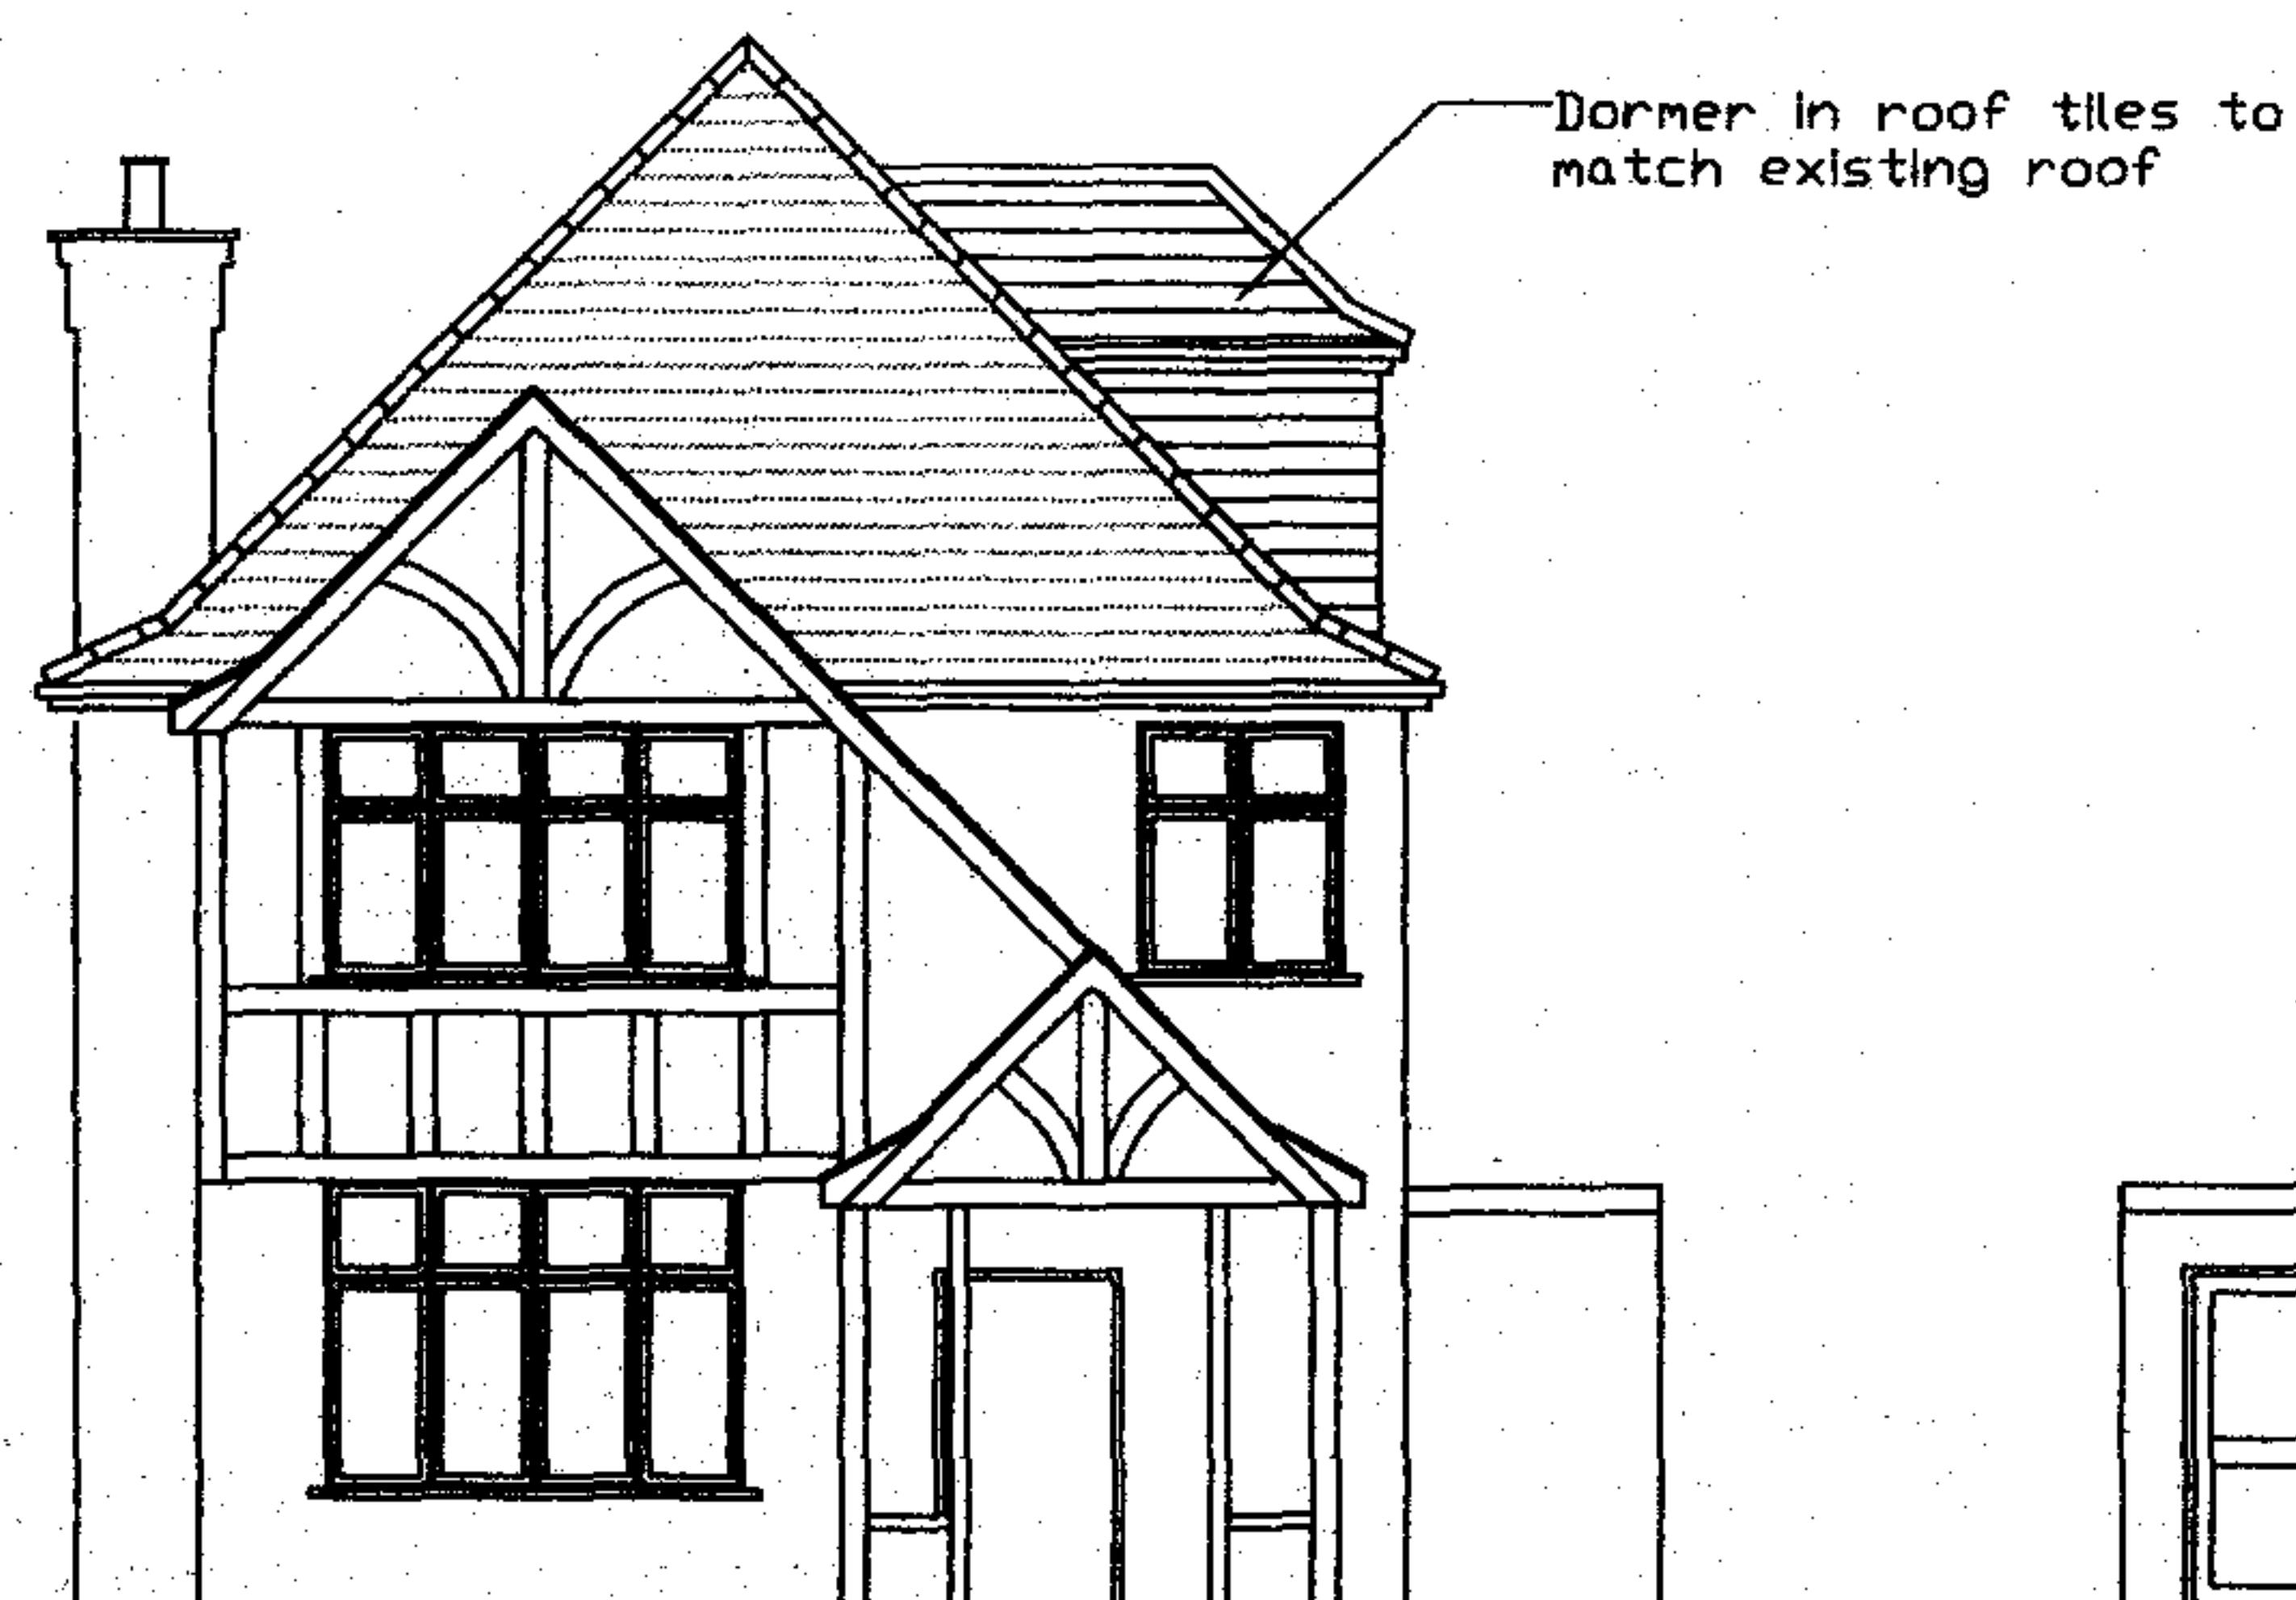

Front Elevation (Proposed)

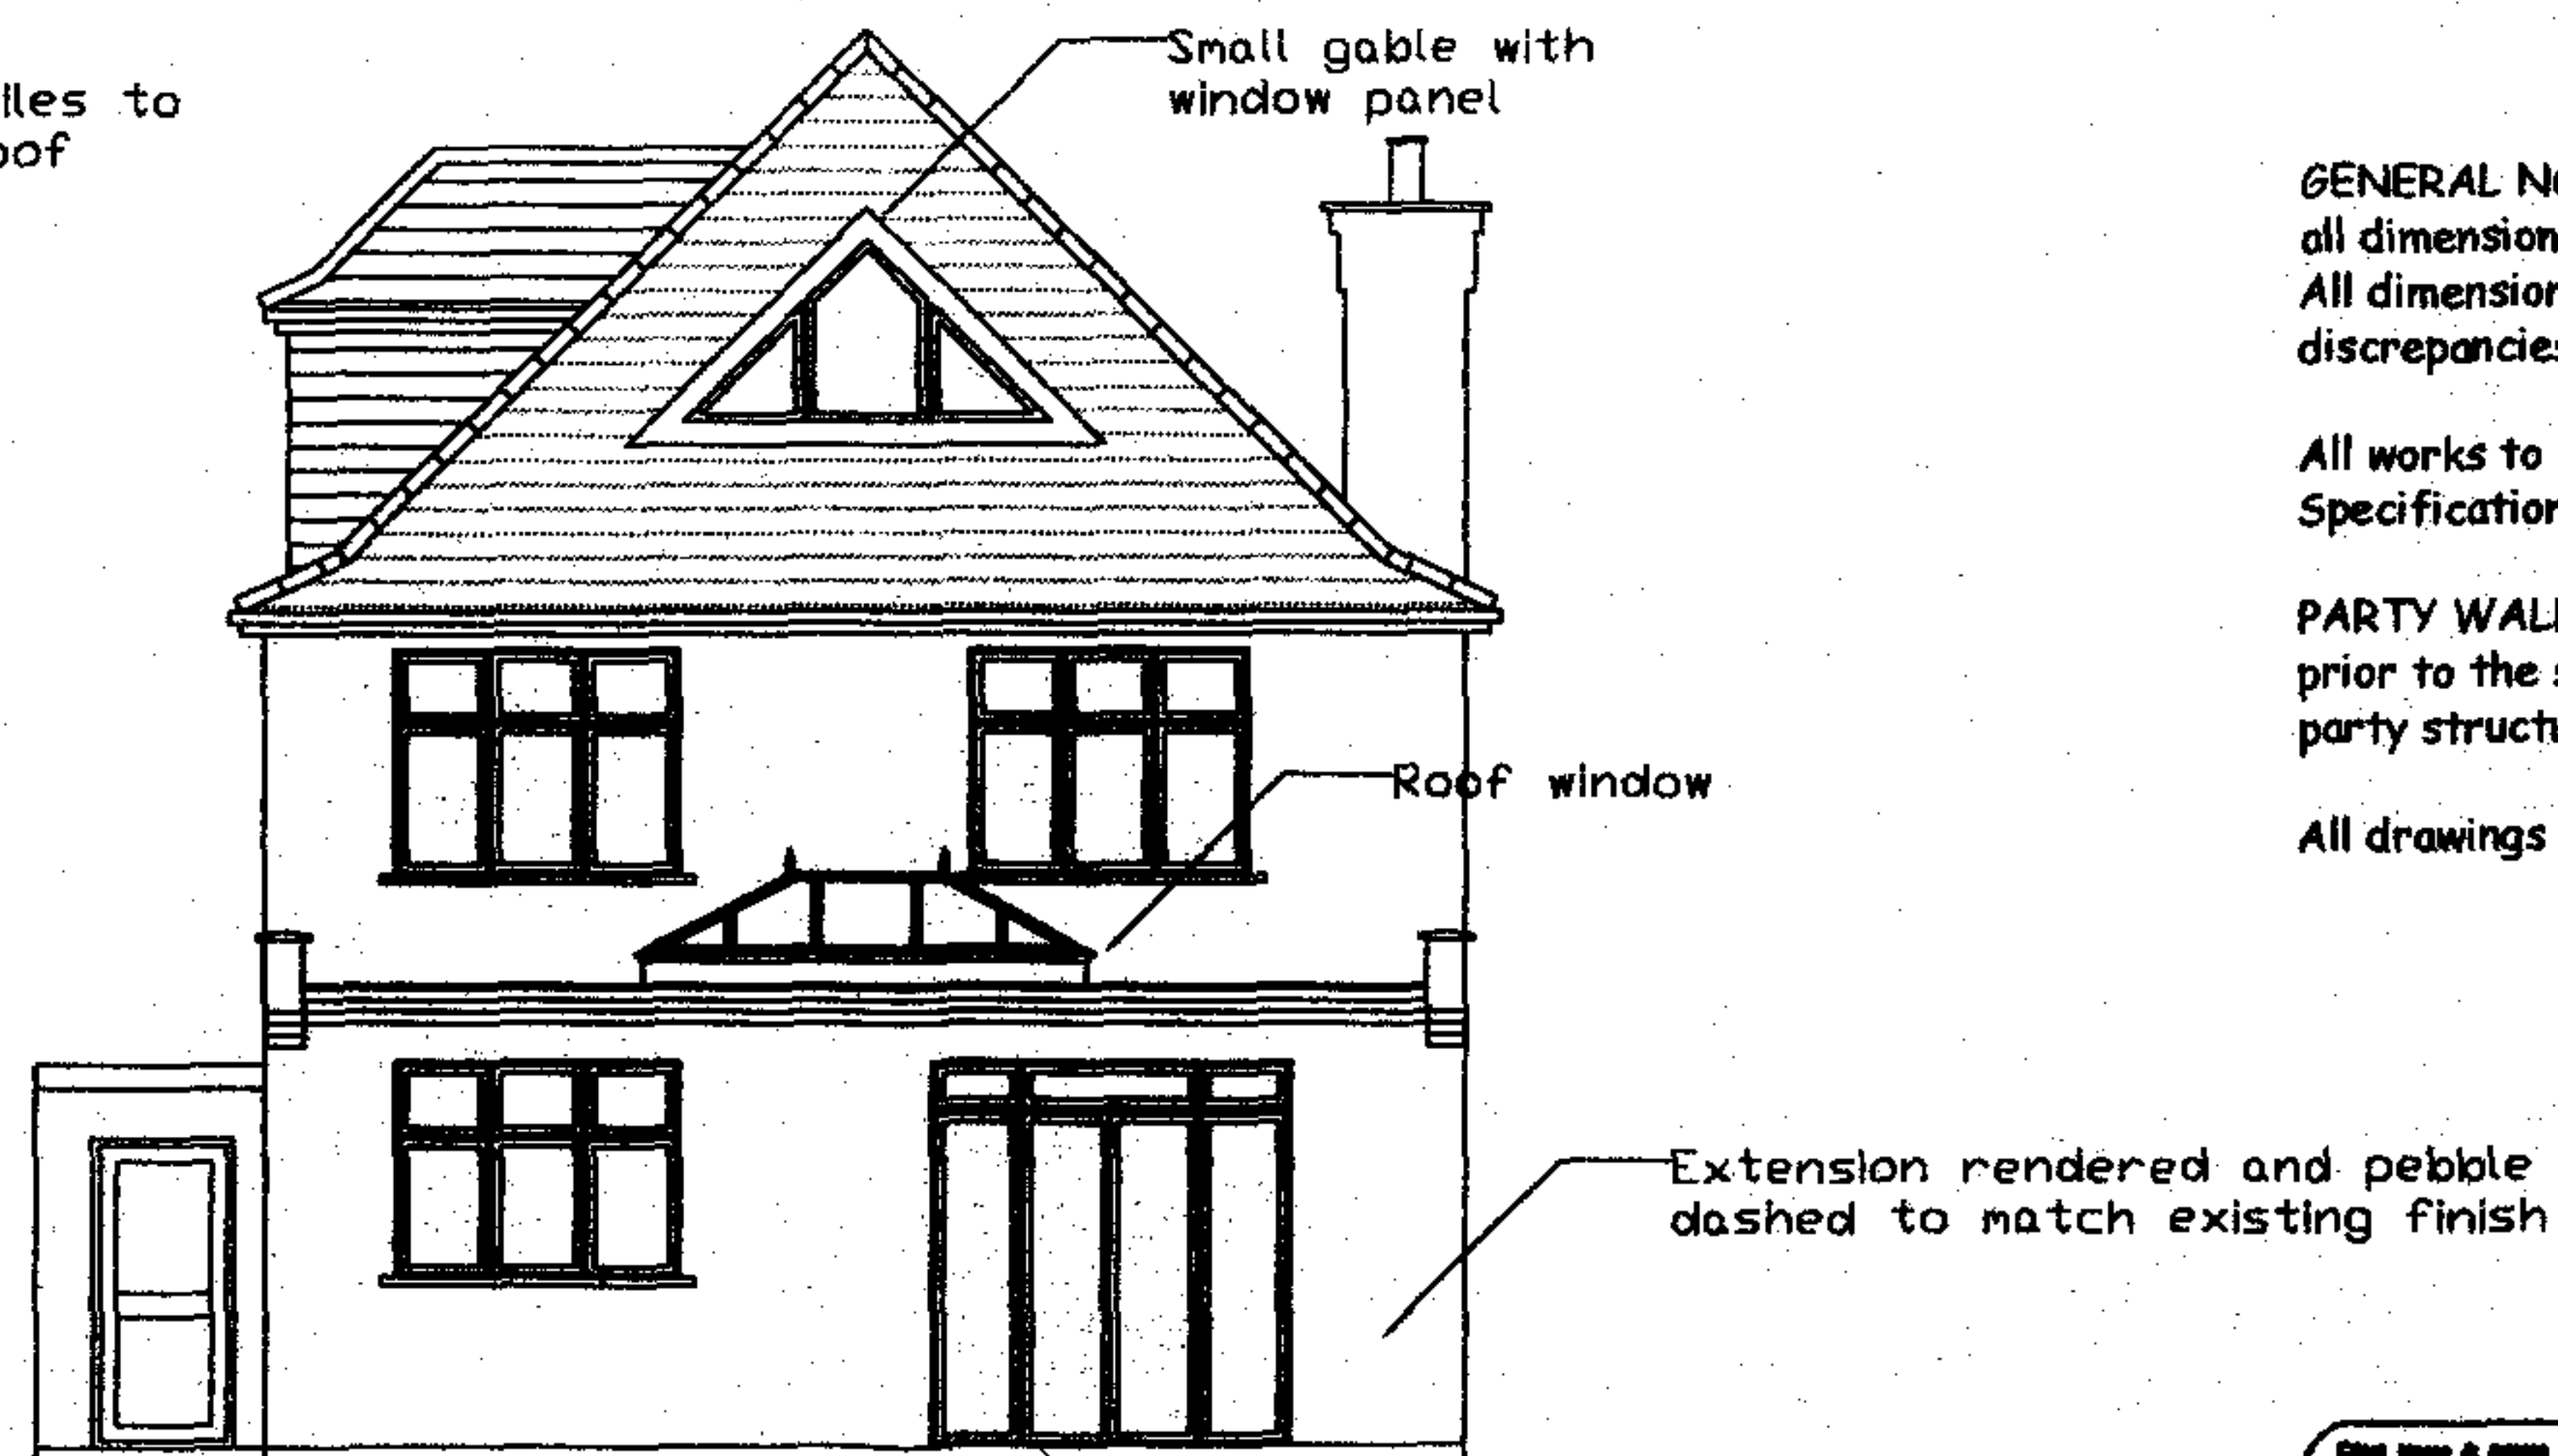

Rear Elevation (Proposed)

GENERAL NOTES:

all dimensions to be verified on site.
All dimensions and levels to be checked on site prior to commencement and any discrepancies notified to the designer.

All works to comply with the latest Code of Practice and British Standards Specification.

PARTY WALL etc. ACT 1996. Written notice must be given to the adjoining owners prior to the start of work on site, 2 months notice for works to the party wall or party structure, 1 months notice for all other works.

All drawings to be read in conjunction with the structural calculations.

RECEIVED
03 JAN 2007

Client Name & Address	Project Name
15 Oakshott Road	Proposed Section & Elevations
City	Project Ref: DSR/2006/6 A
Town	Date: JUNE 06
Post code	Scale: 1:100