






FRONT ELEVATION

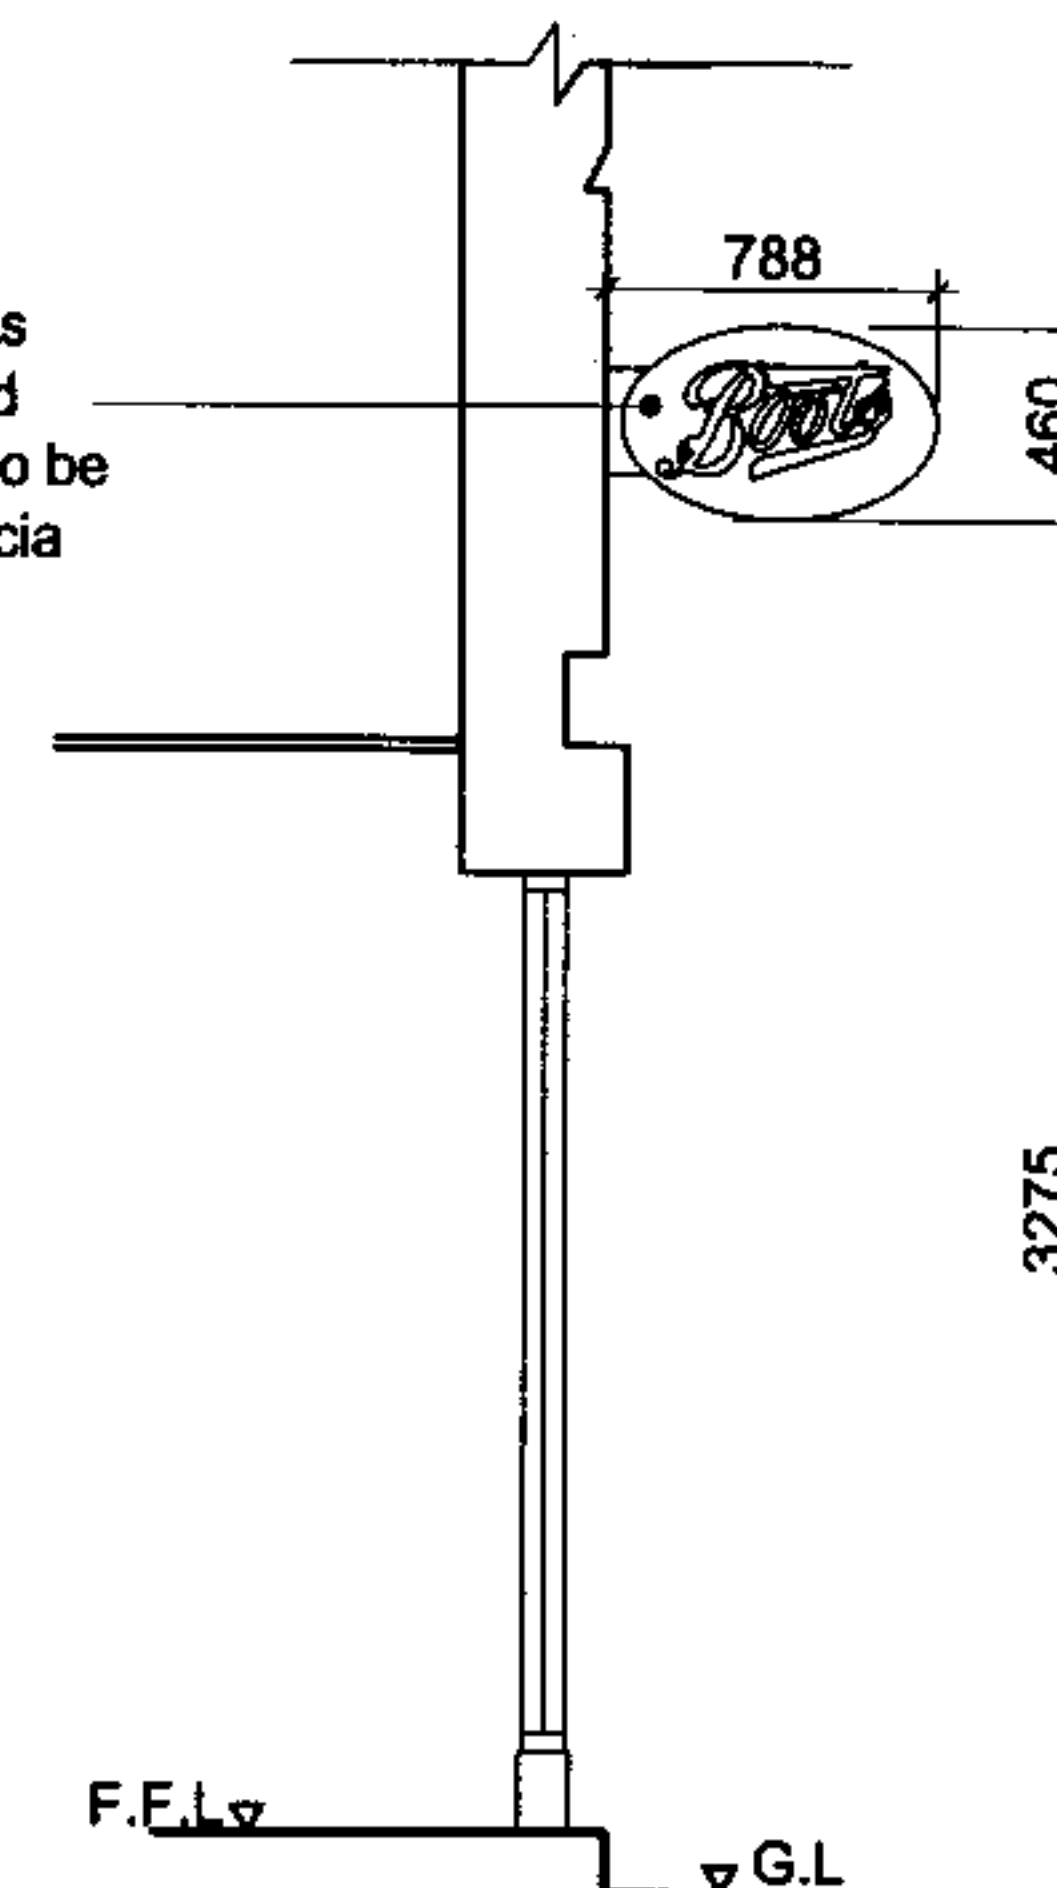

SECTION - A

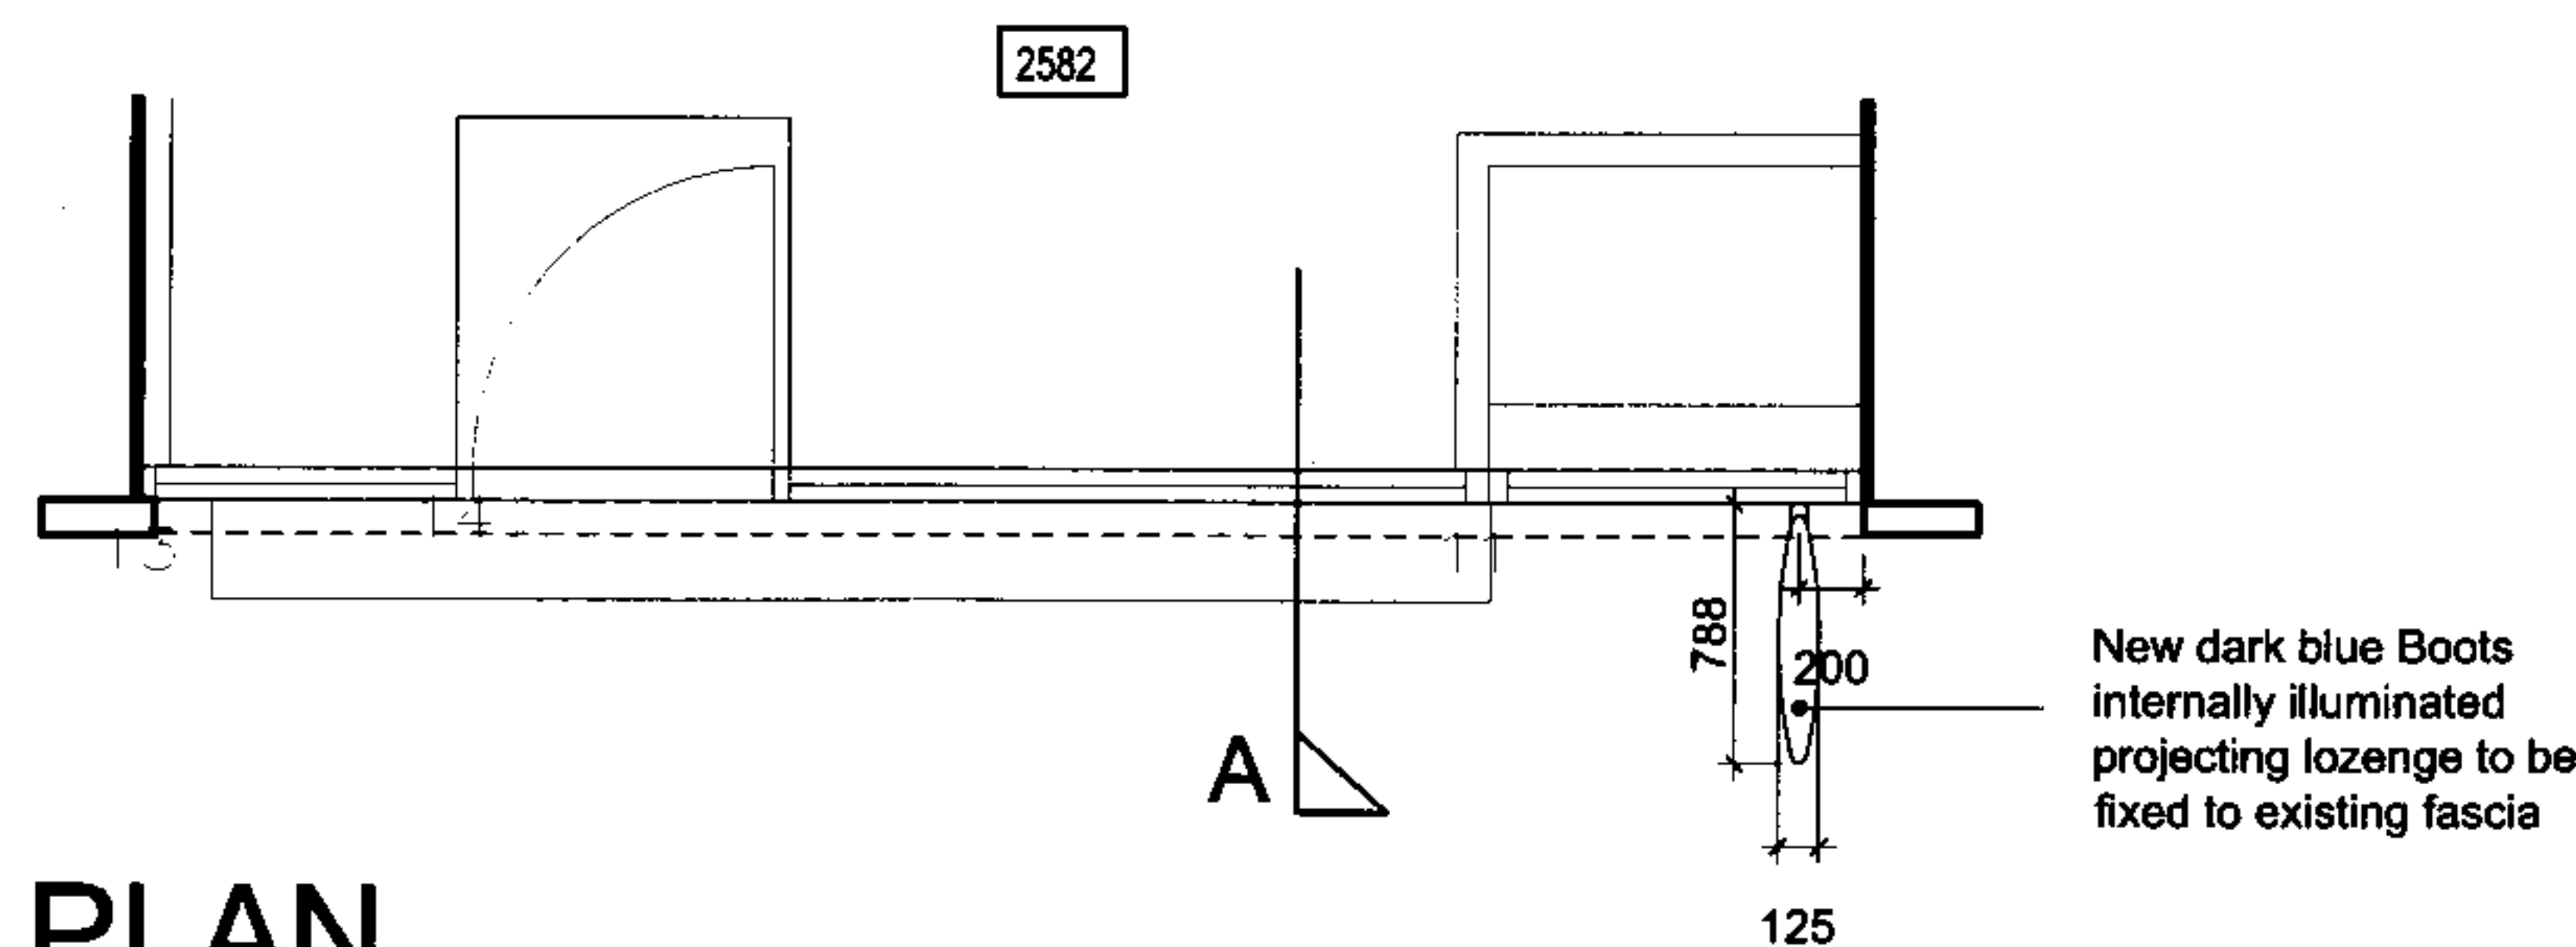

PLAN

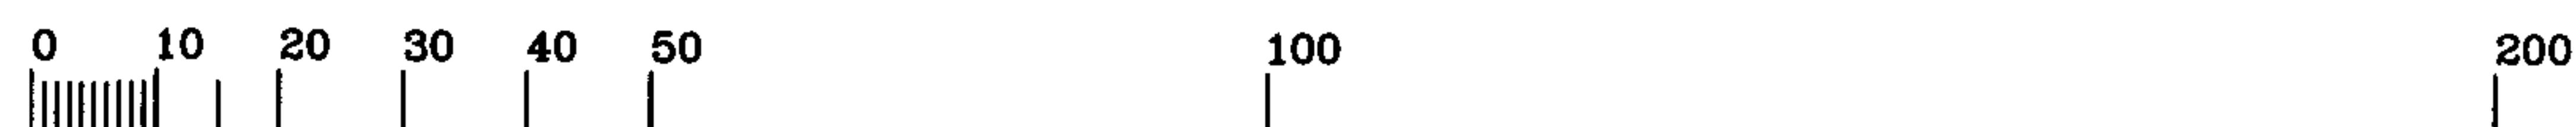

NOTES

Do not scale from this drawing

—	—
—	—
—	—
—	—
—	—
—	—



NOTTINGHAM
NG90 1BS

Tel. no. 0115 9506111

cgl
C. GRADDON LEWIS
Architects & Designers

Studio 1
155 Commercial Street
London E1 4B
tel +44 (0)20 7539 1200
fax +44 (0)20 7539 1201
e-mail hq@cgluk.com
www.cgluk.com

Contractor's Ref

Project Name

BOOTS STORE 1834
196 KENTISH TOWN ROAD
LONDON NW5 2AE

Drawing Title

PROPOSED PROJECTING SIGN
TO SHOPFRONT FASCIA

Group

Drawn By AD

Approved —

Scale 1:50

Date DEC 06





Drg No

1834 / 120

Rev

—

Original sheet size A3

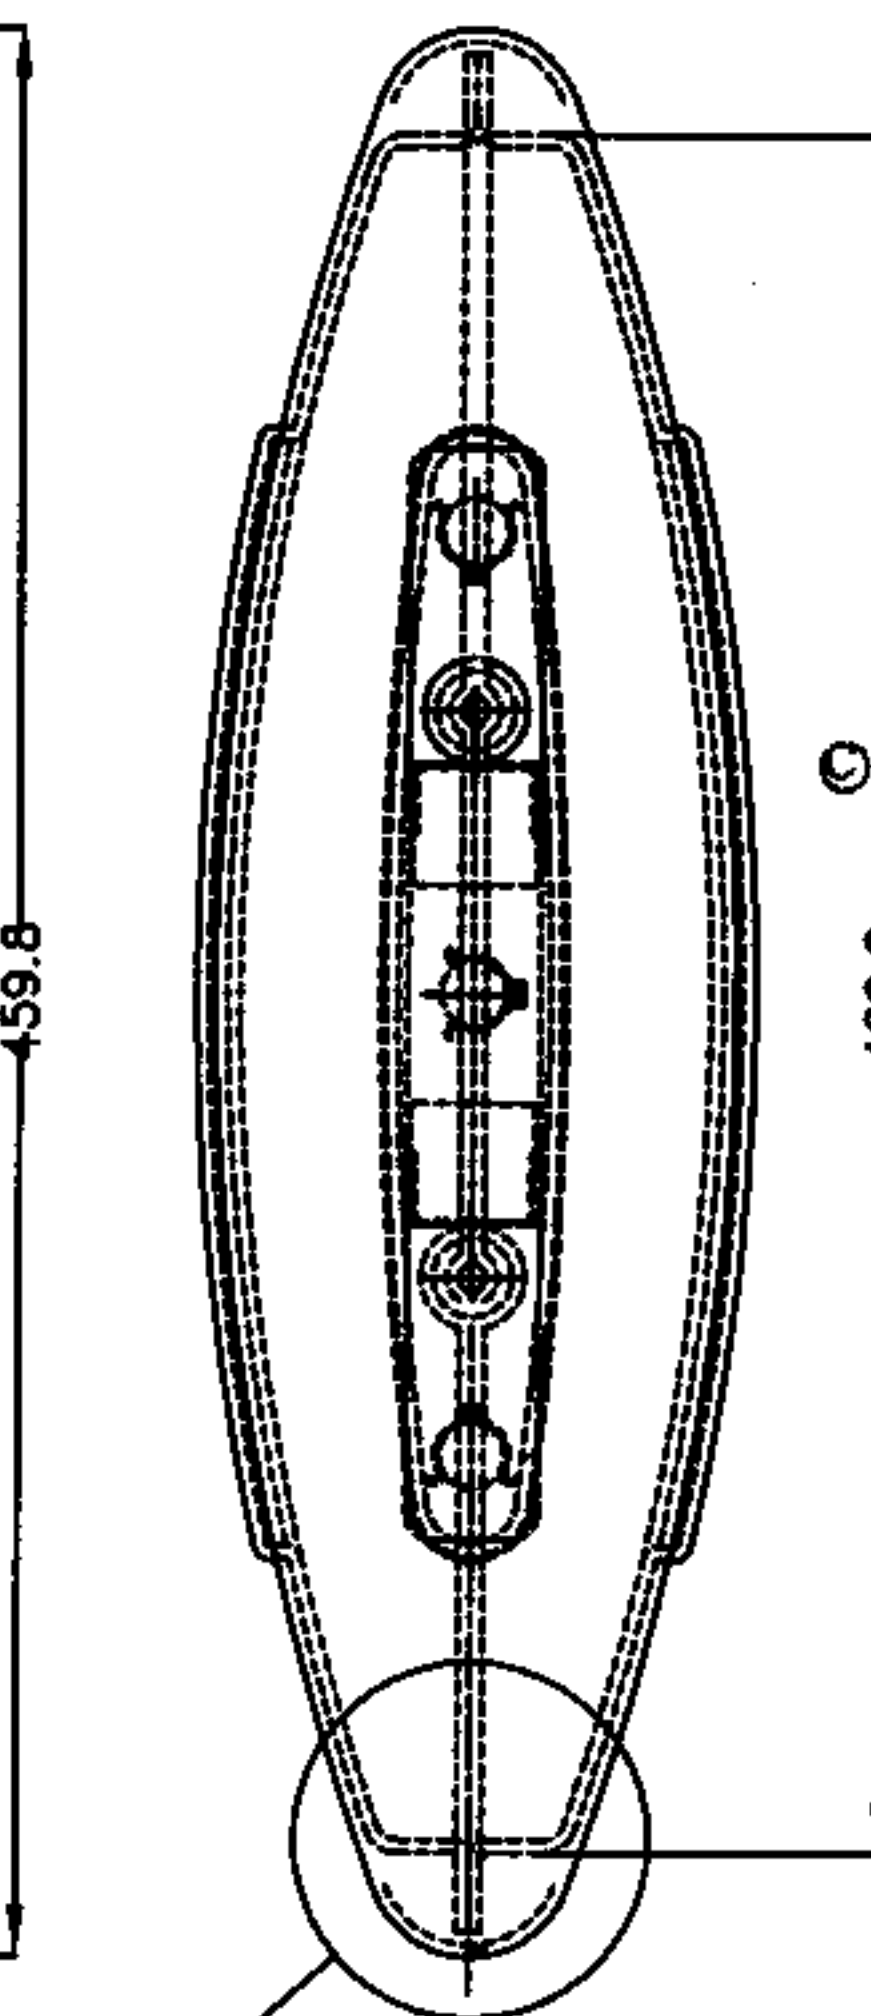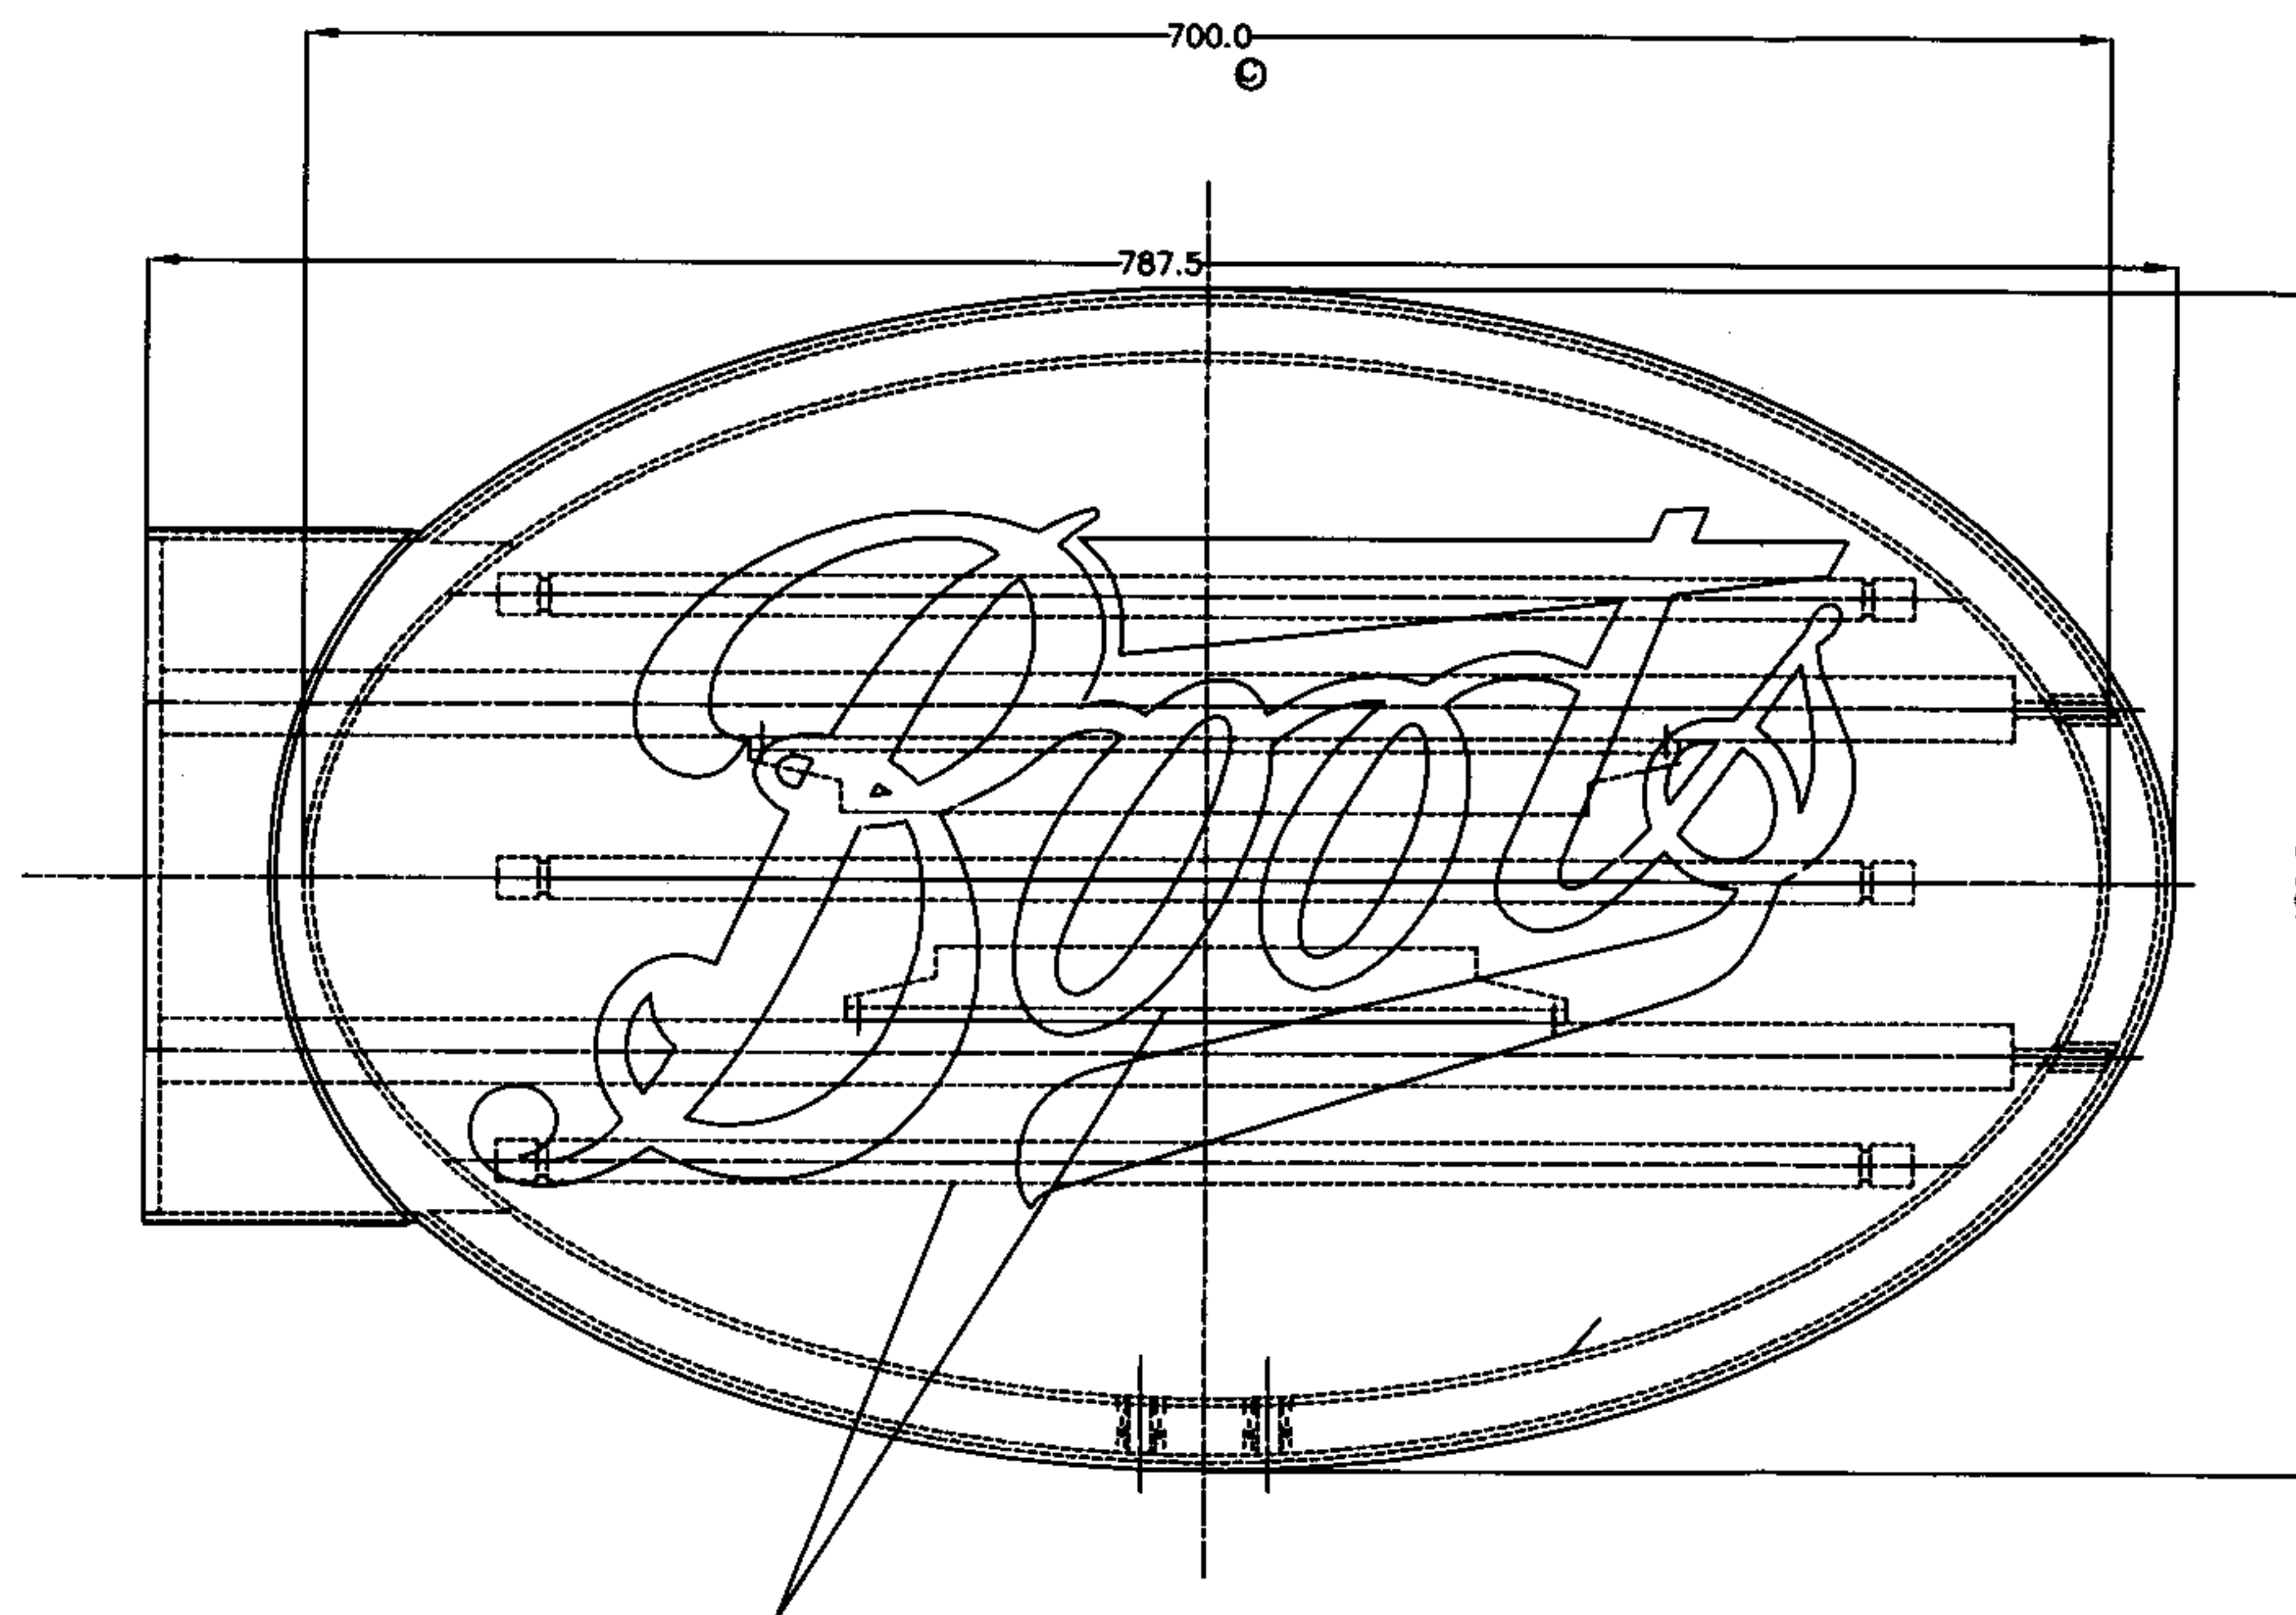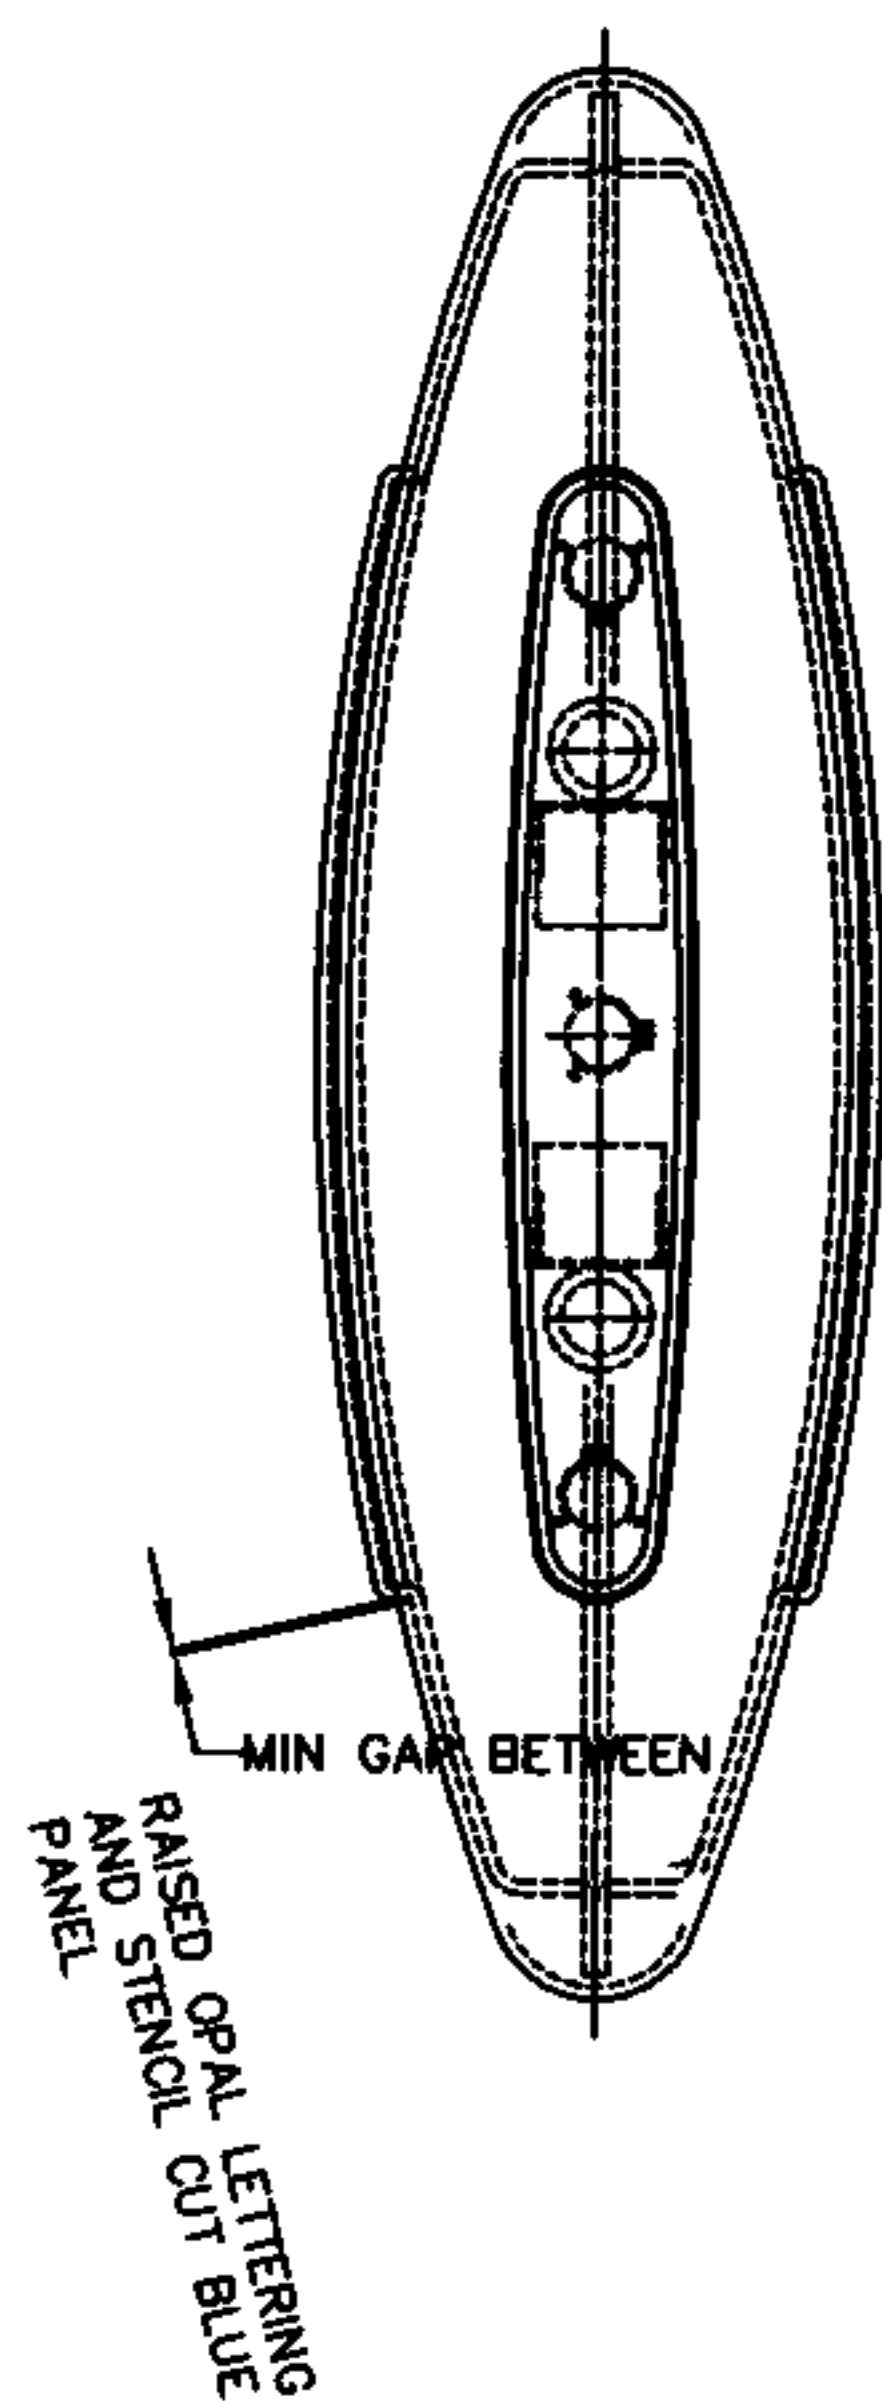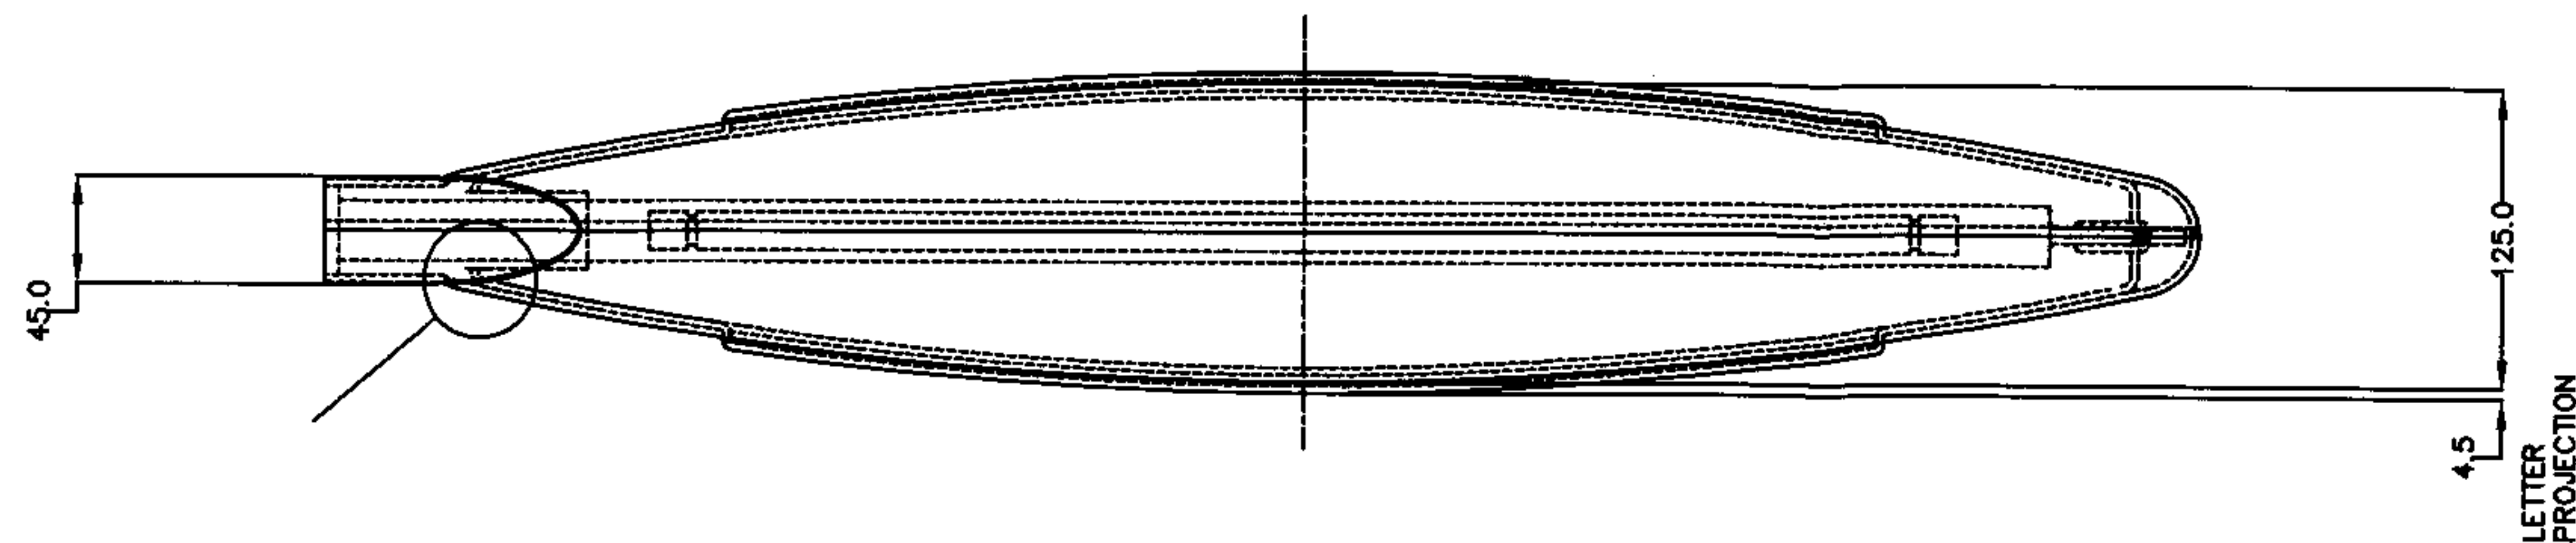

LIGHT SOURCE
OSRAM T5 LUMILUX PLUS FH RANGE REFERENCE FH1484
(16mm DIA x 549lg COL COOL WHITE 840) 3 OFF
C/W 1 OFF QFH14 (SINGLE) AND 1 OFF QFH214
QUICKTRONIC ELECTRONIC CONTROL GEAR

FOR DETAILS OF LIGHT RIG SEE DRG 501-6276

TEXT RESIZED TO 97% OF ORIGINAL AND
RE POSITIONED

0 10 20 30 40 50

100

200

NOTES

Do not scale from this drawing

—	—
—	—
—	—
—	—
—	—
—	—



NOTTINGHAM
NG90 1BS

Tel. no. 0115 9506111



GRADDON LEWIS
Architects & Designers

Studio 1
155 Commercial Street
London E1 6BJ
tel +44 (0)20 7539 1200
fax +44 (0)20 7539 1201
e-mail hg@cgluk.com
www.cgluk.com
Contractor's Ref

Project Name

BOOTS STORE 1834
196 KENTISH TOWN ROAD
LONDON NW5 2AE

Drawing Title

PROJECTING SIGN
DETAIL

RECEIVED
03 JAN 2007

Group

Drawn By AD

Approved —

Scale 1:5

Date JAN 07

Drg No

1834 / 125

Rev

—

Original sheet size A3

EXISTING SHOPFRONT



PROPOSED SHOPFRONT



cgl
CHILL HARRIS LINTAS
Architects & Engineers