


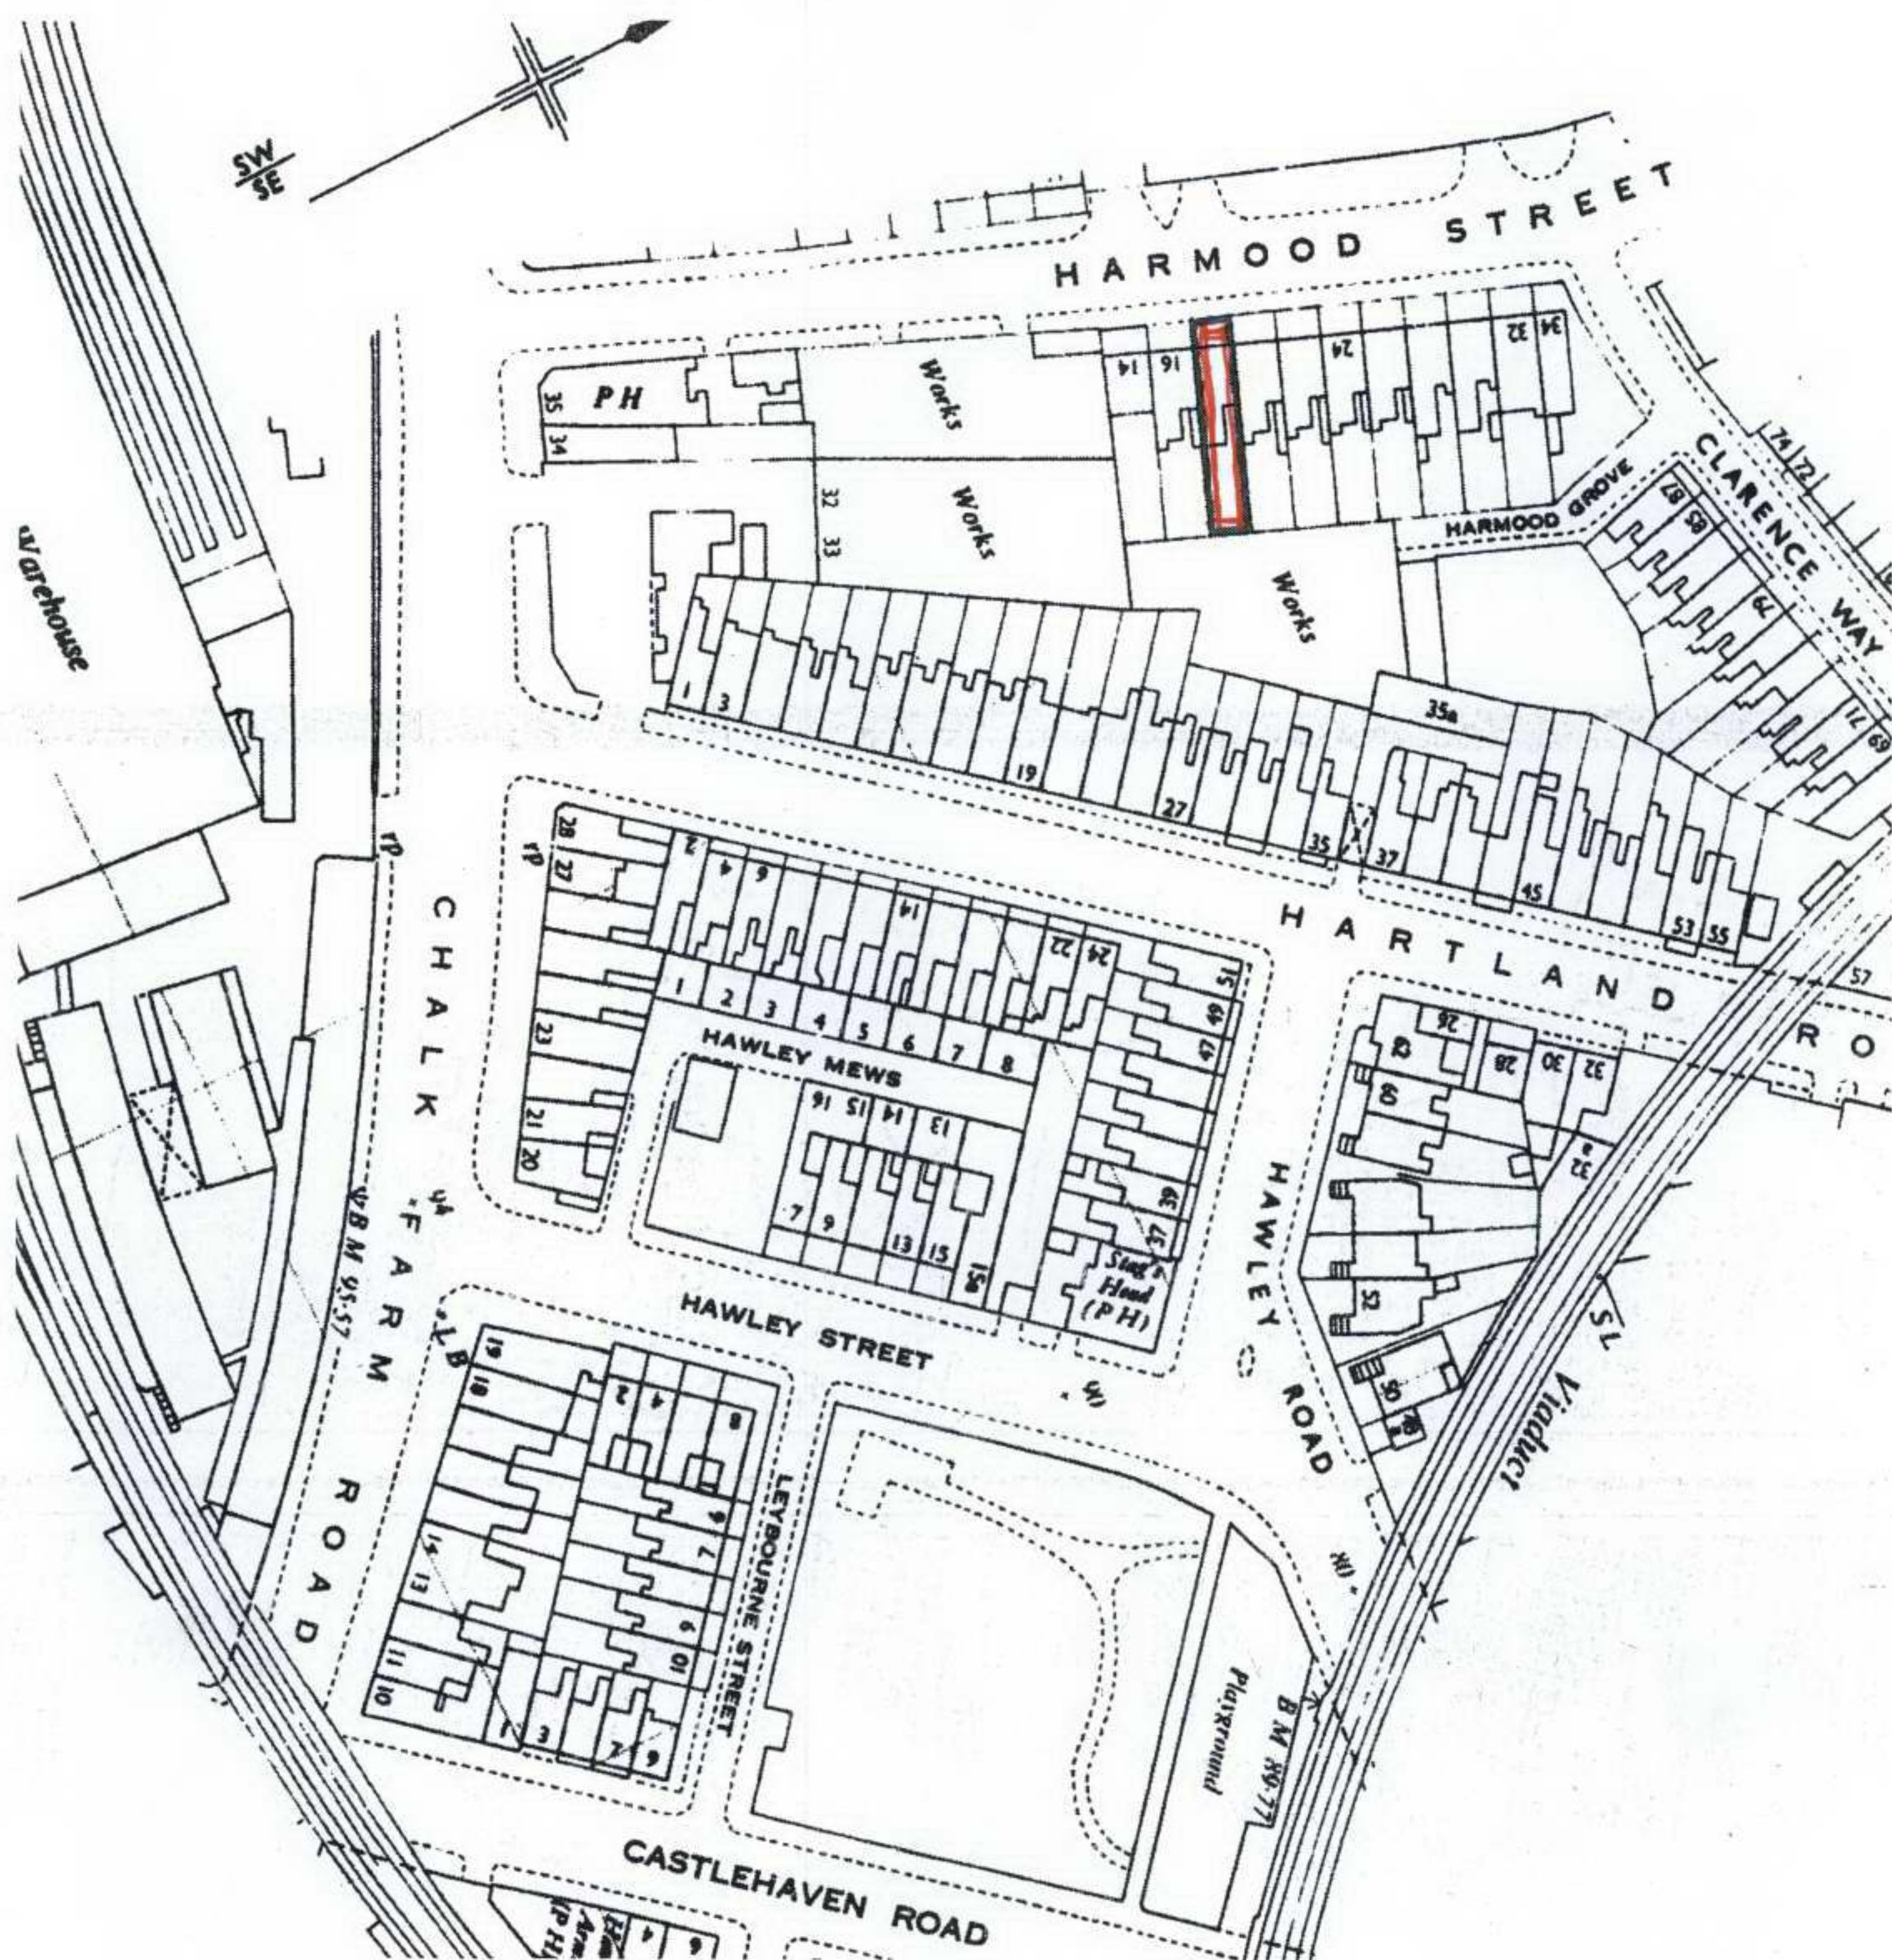

PETER BELL & PARTNERS ARCHITECTS 78 ALBERT STREET LONDON NW1 7NR

18 Harwood Street London NW1 8DJ

EXISTING SITE PLAN 1:1250

TELEPHONE 020 7387 8483 FAX 020 7387 1704

Drawing No.1002.00

24 November 2006