


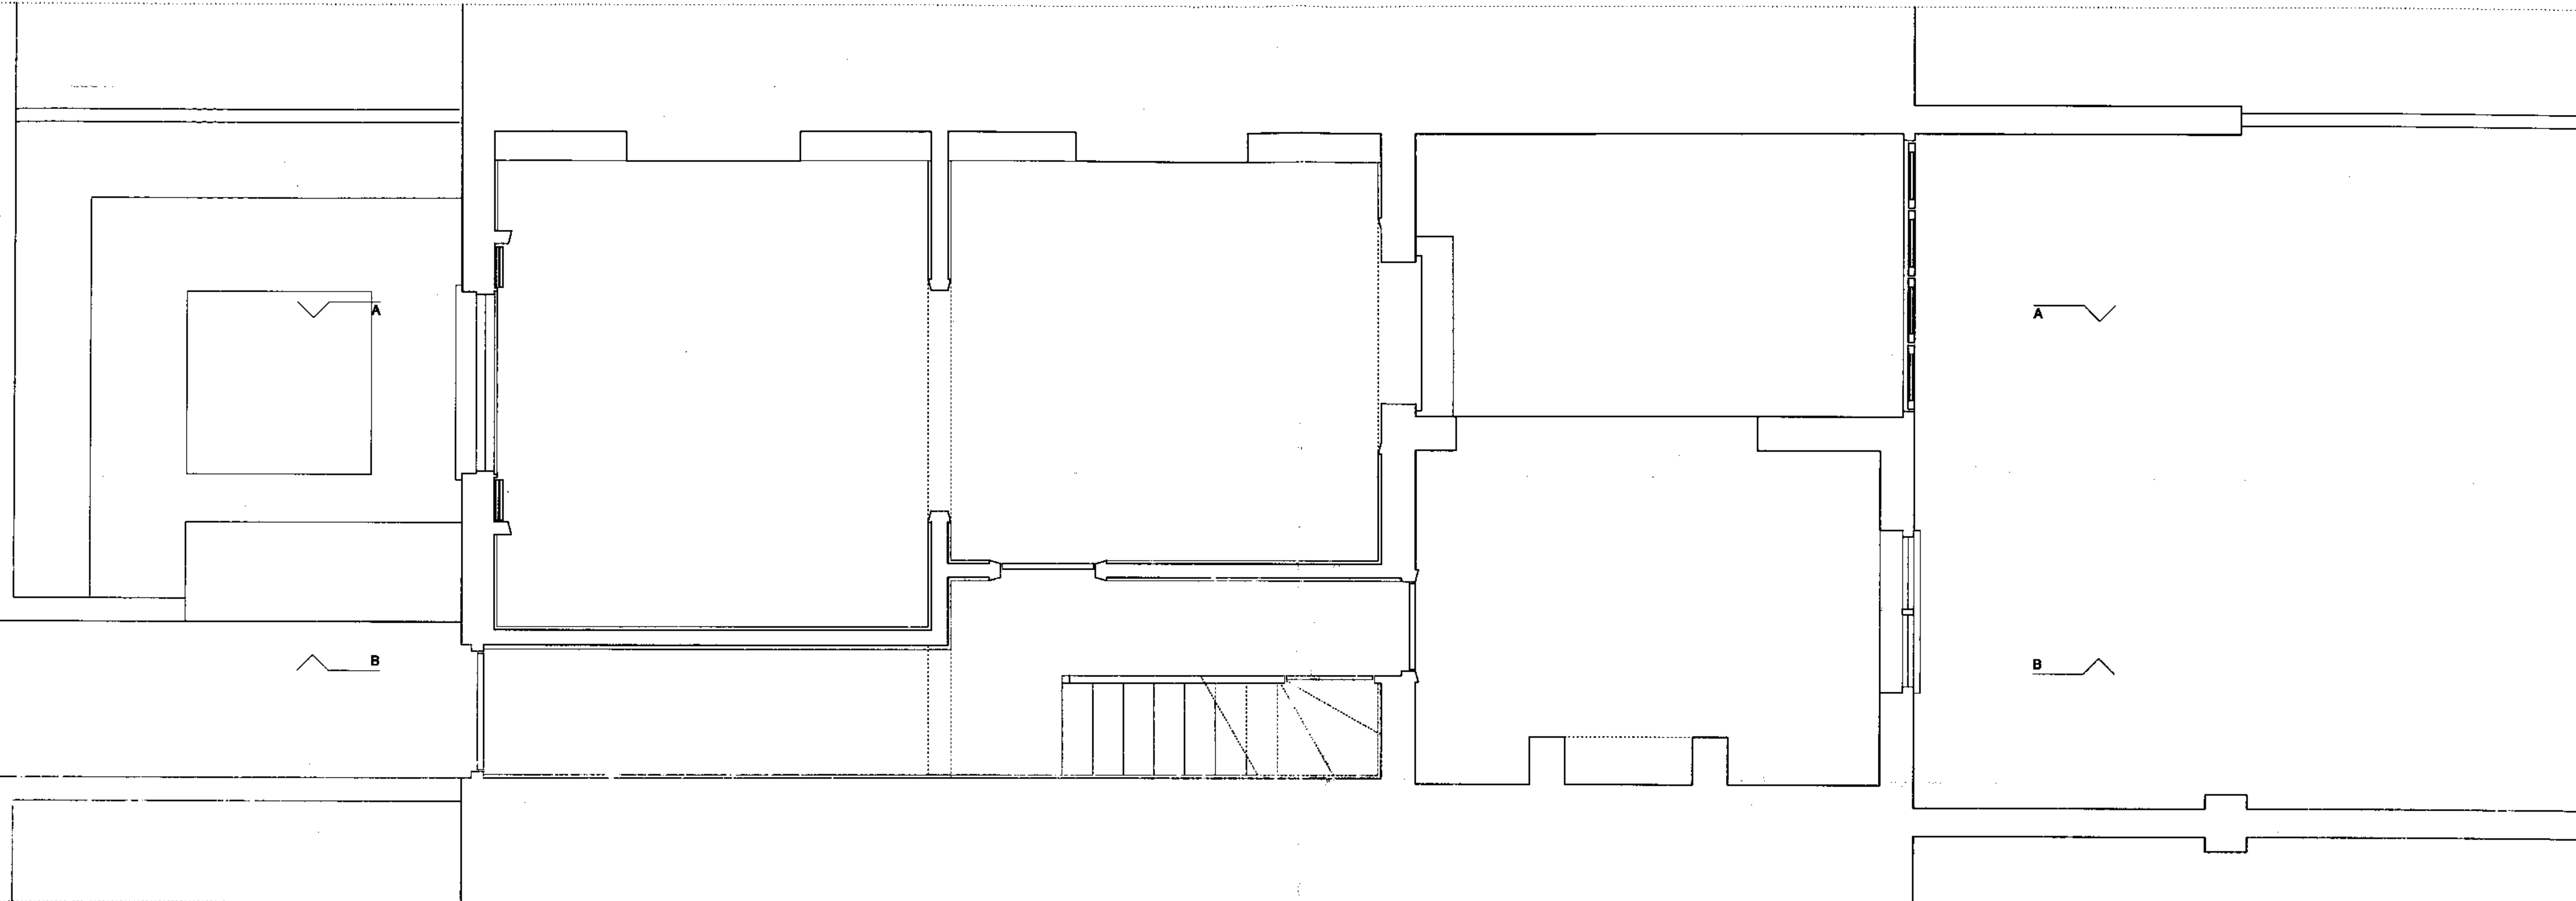

REVISIONS



1002.01

PETER BELL ARCHITECTS 78 ALBERT STREET LONDON NW1 7NR

18 HARWOOD STREET LONDON NW1


GROUND FLOOR PLAN AS EXISTING

t 020 7387 8483 f 020 7387 1704 scale 1: 25 © A1 & 1:50 © A3 3 October 2006

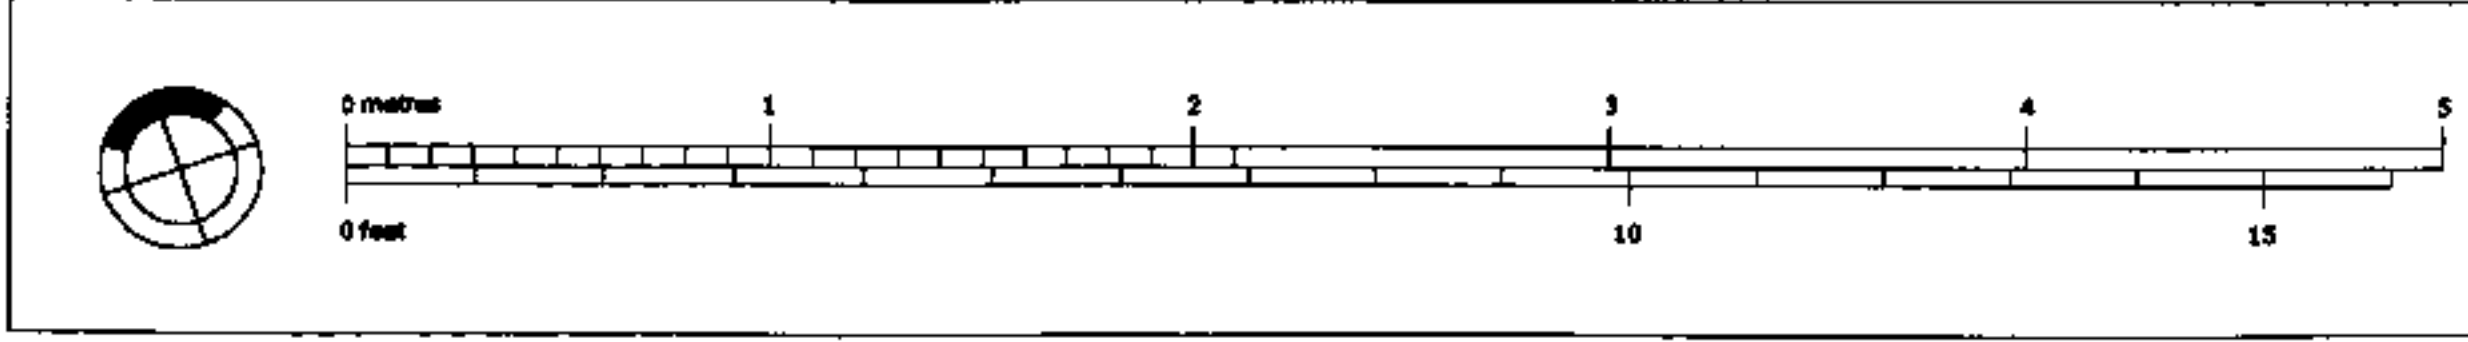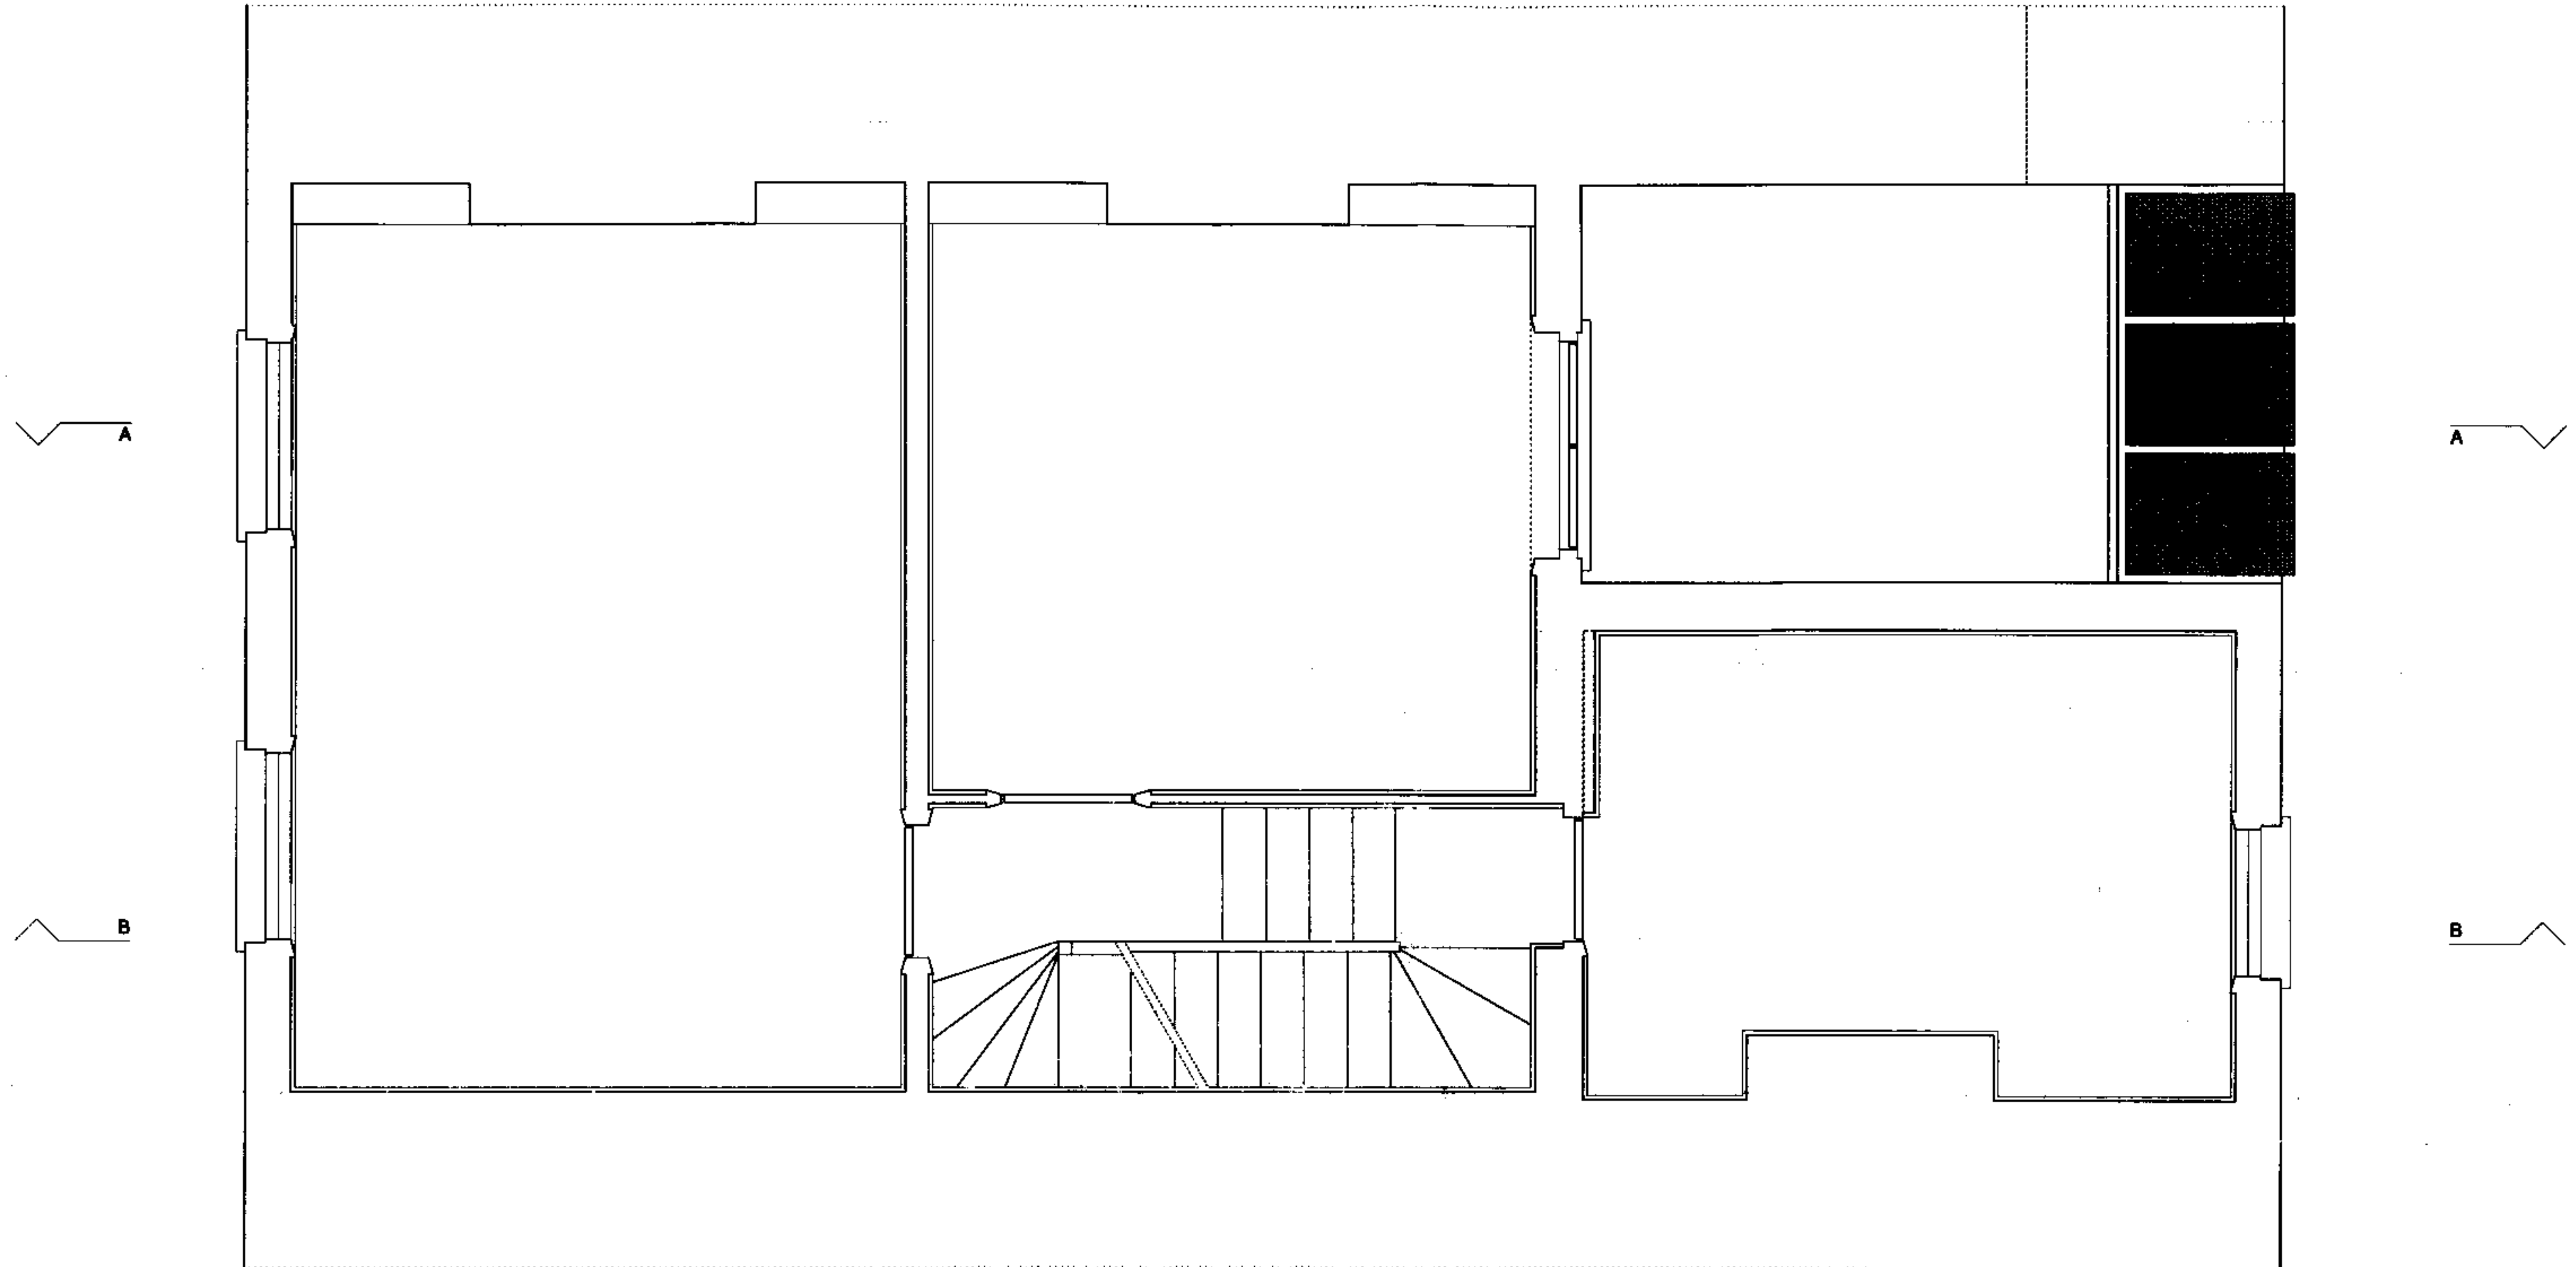

REVISIONS

1002.02	PETER BELL ARCHITECTS 78 ALBERT STREET LONDON NW1 7NR
	18 HARWOOD STREET LONDON NW1
	FIRST FLOOR PLAN AS EXISTING
	t 020 7387 8483 f 020 7387 1704 scale 1: 25 © A1 & 1:50 © A3 3 October 2006

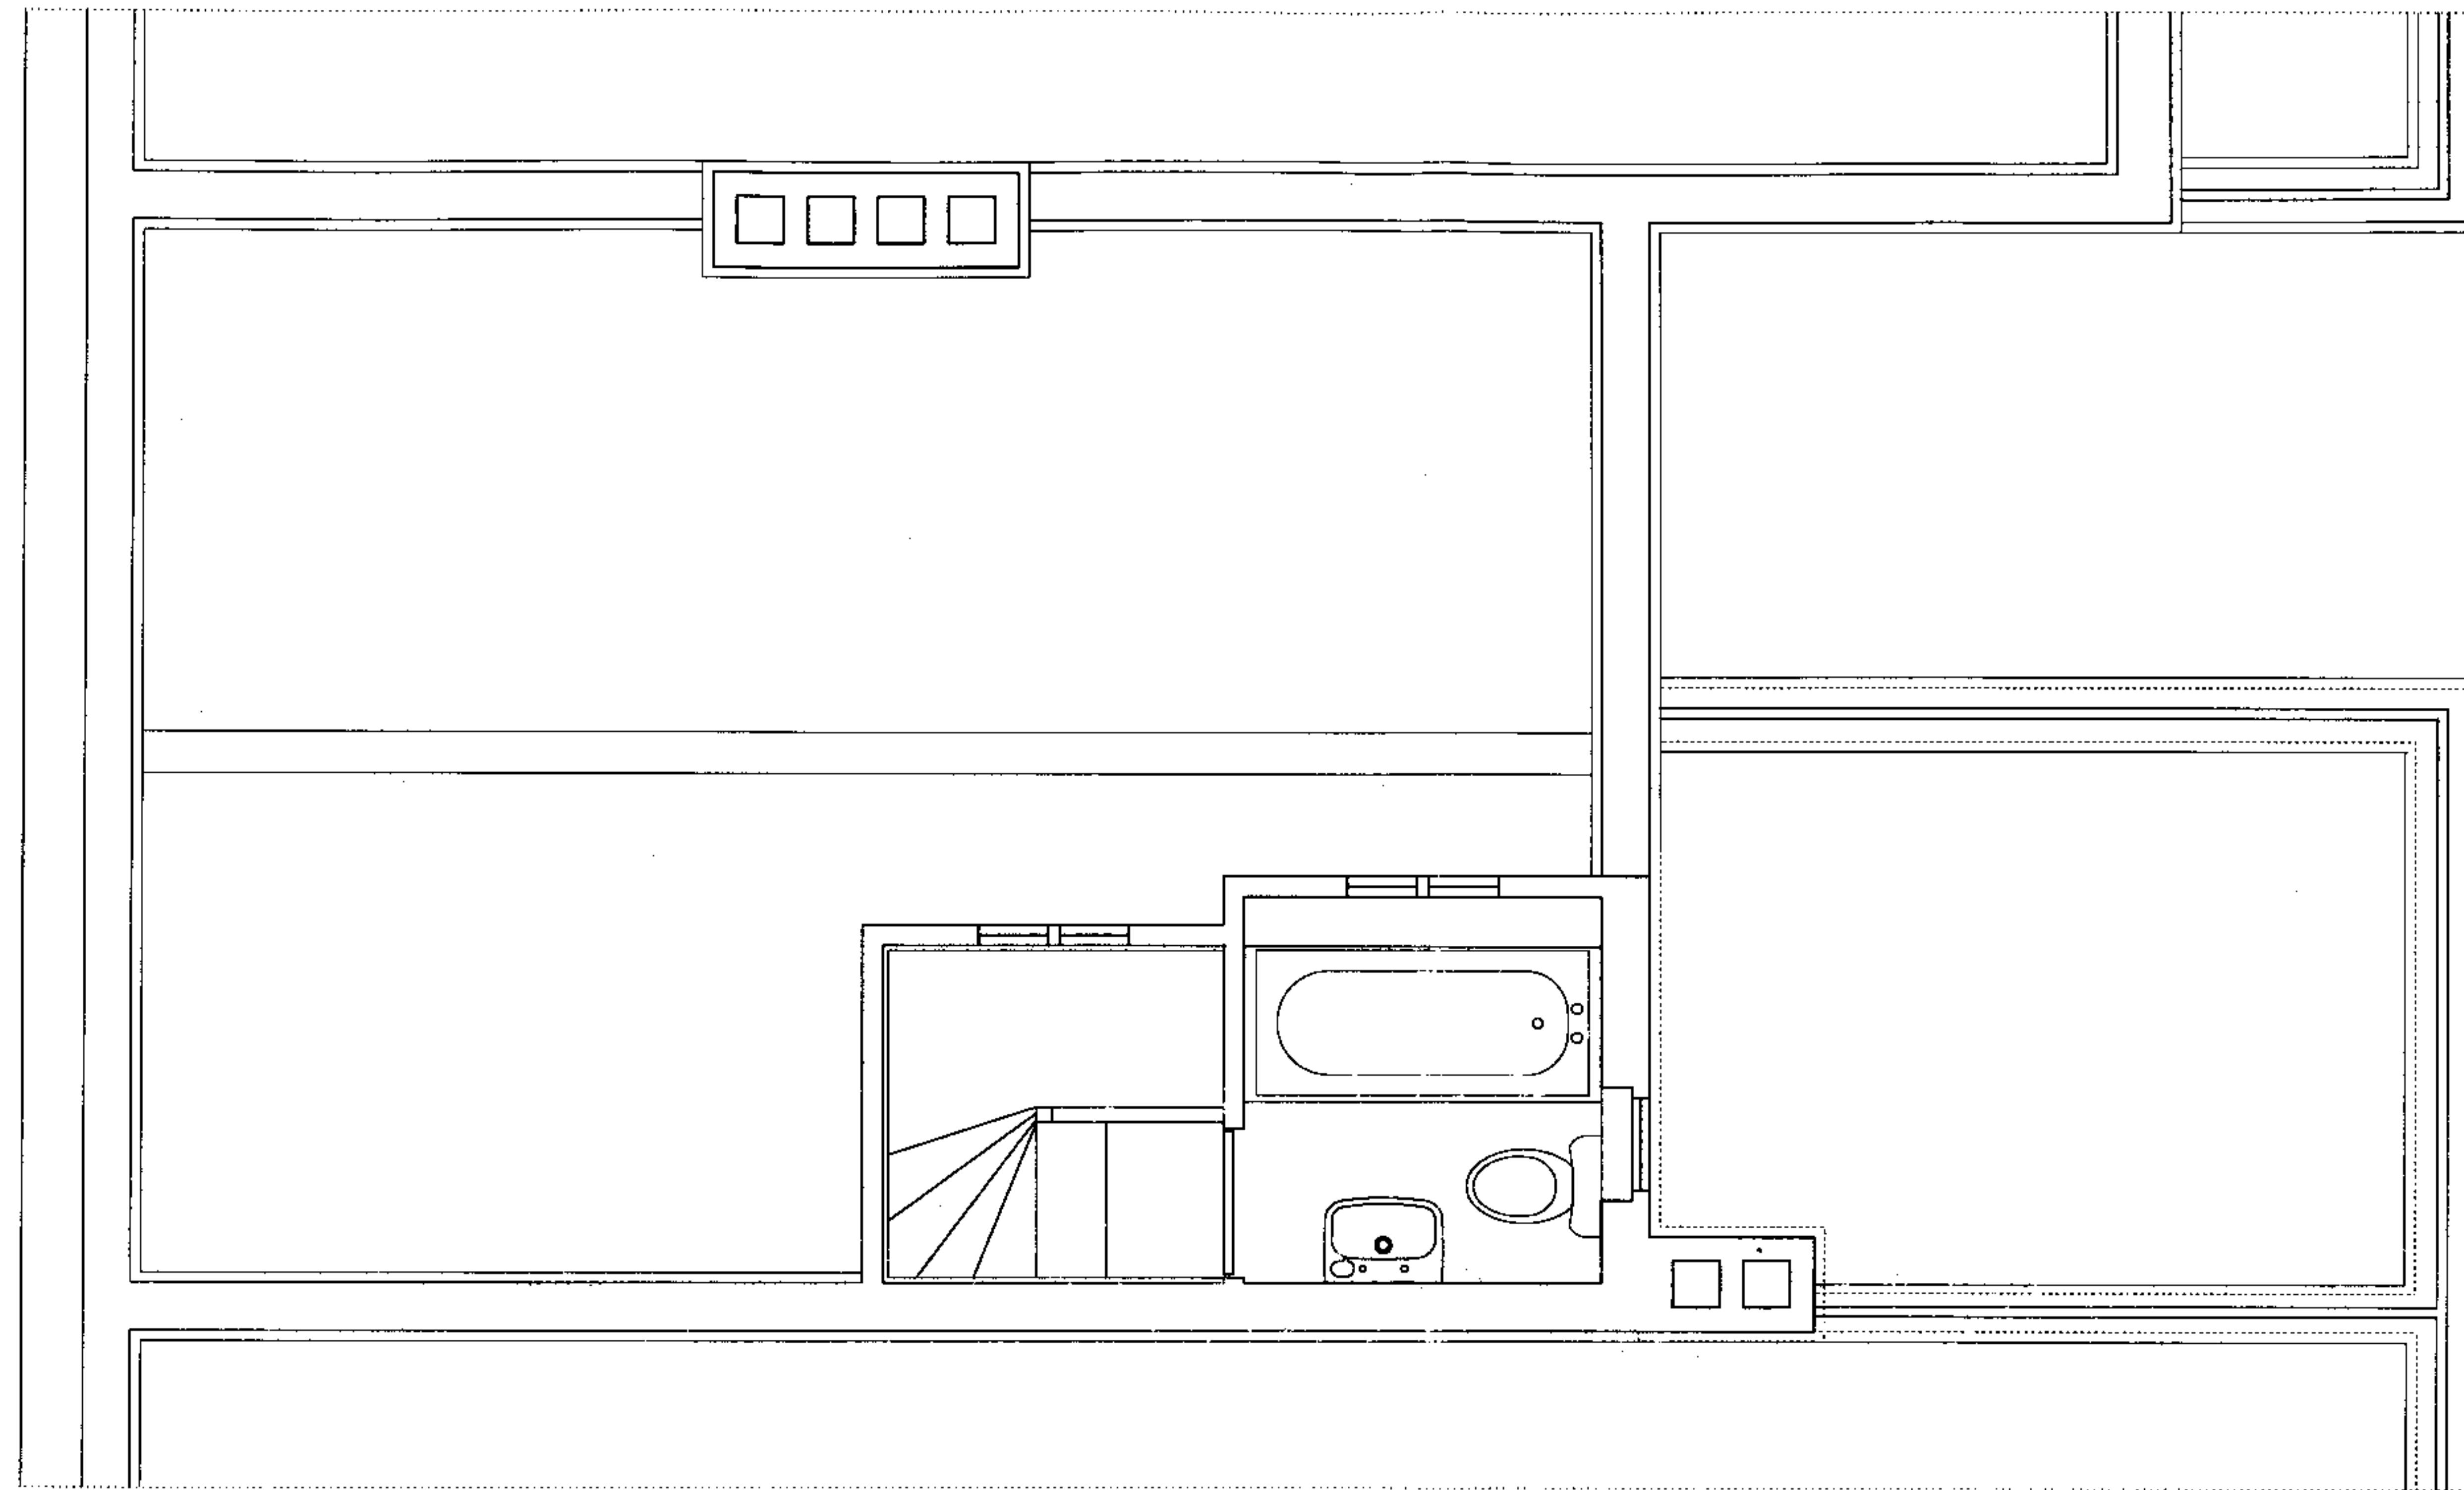


A

B

A

B

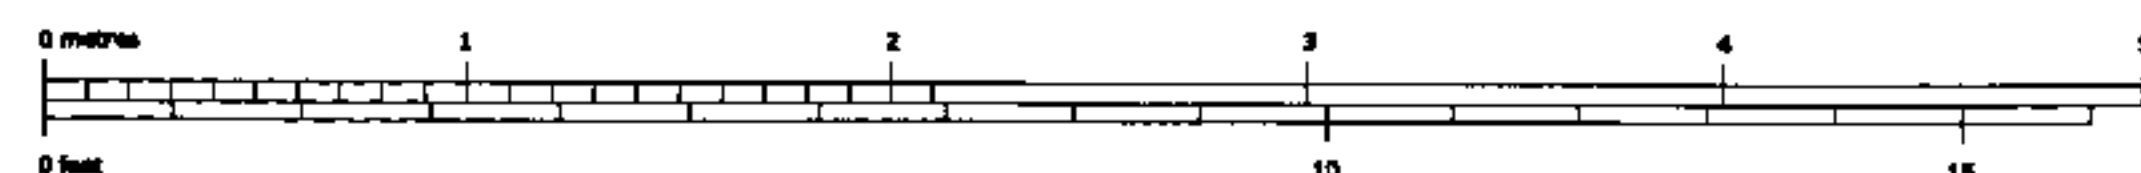

REVISIONS


1002.03

PETER BELL ARCHITECTS 78 ALBERT STREET LONDON NW1 7NR

18 HARWOOD STREET LONDON NW1

SECOND FLOOR PLAN AS EXISTING


t 020 7387 8483 f 020 7387 1704 scale 1:25 © A1 & 1:50 © A3 4 October 2006

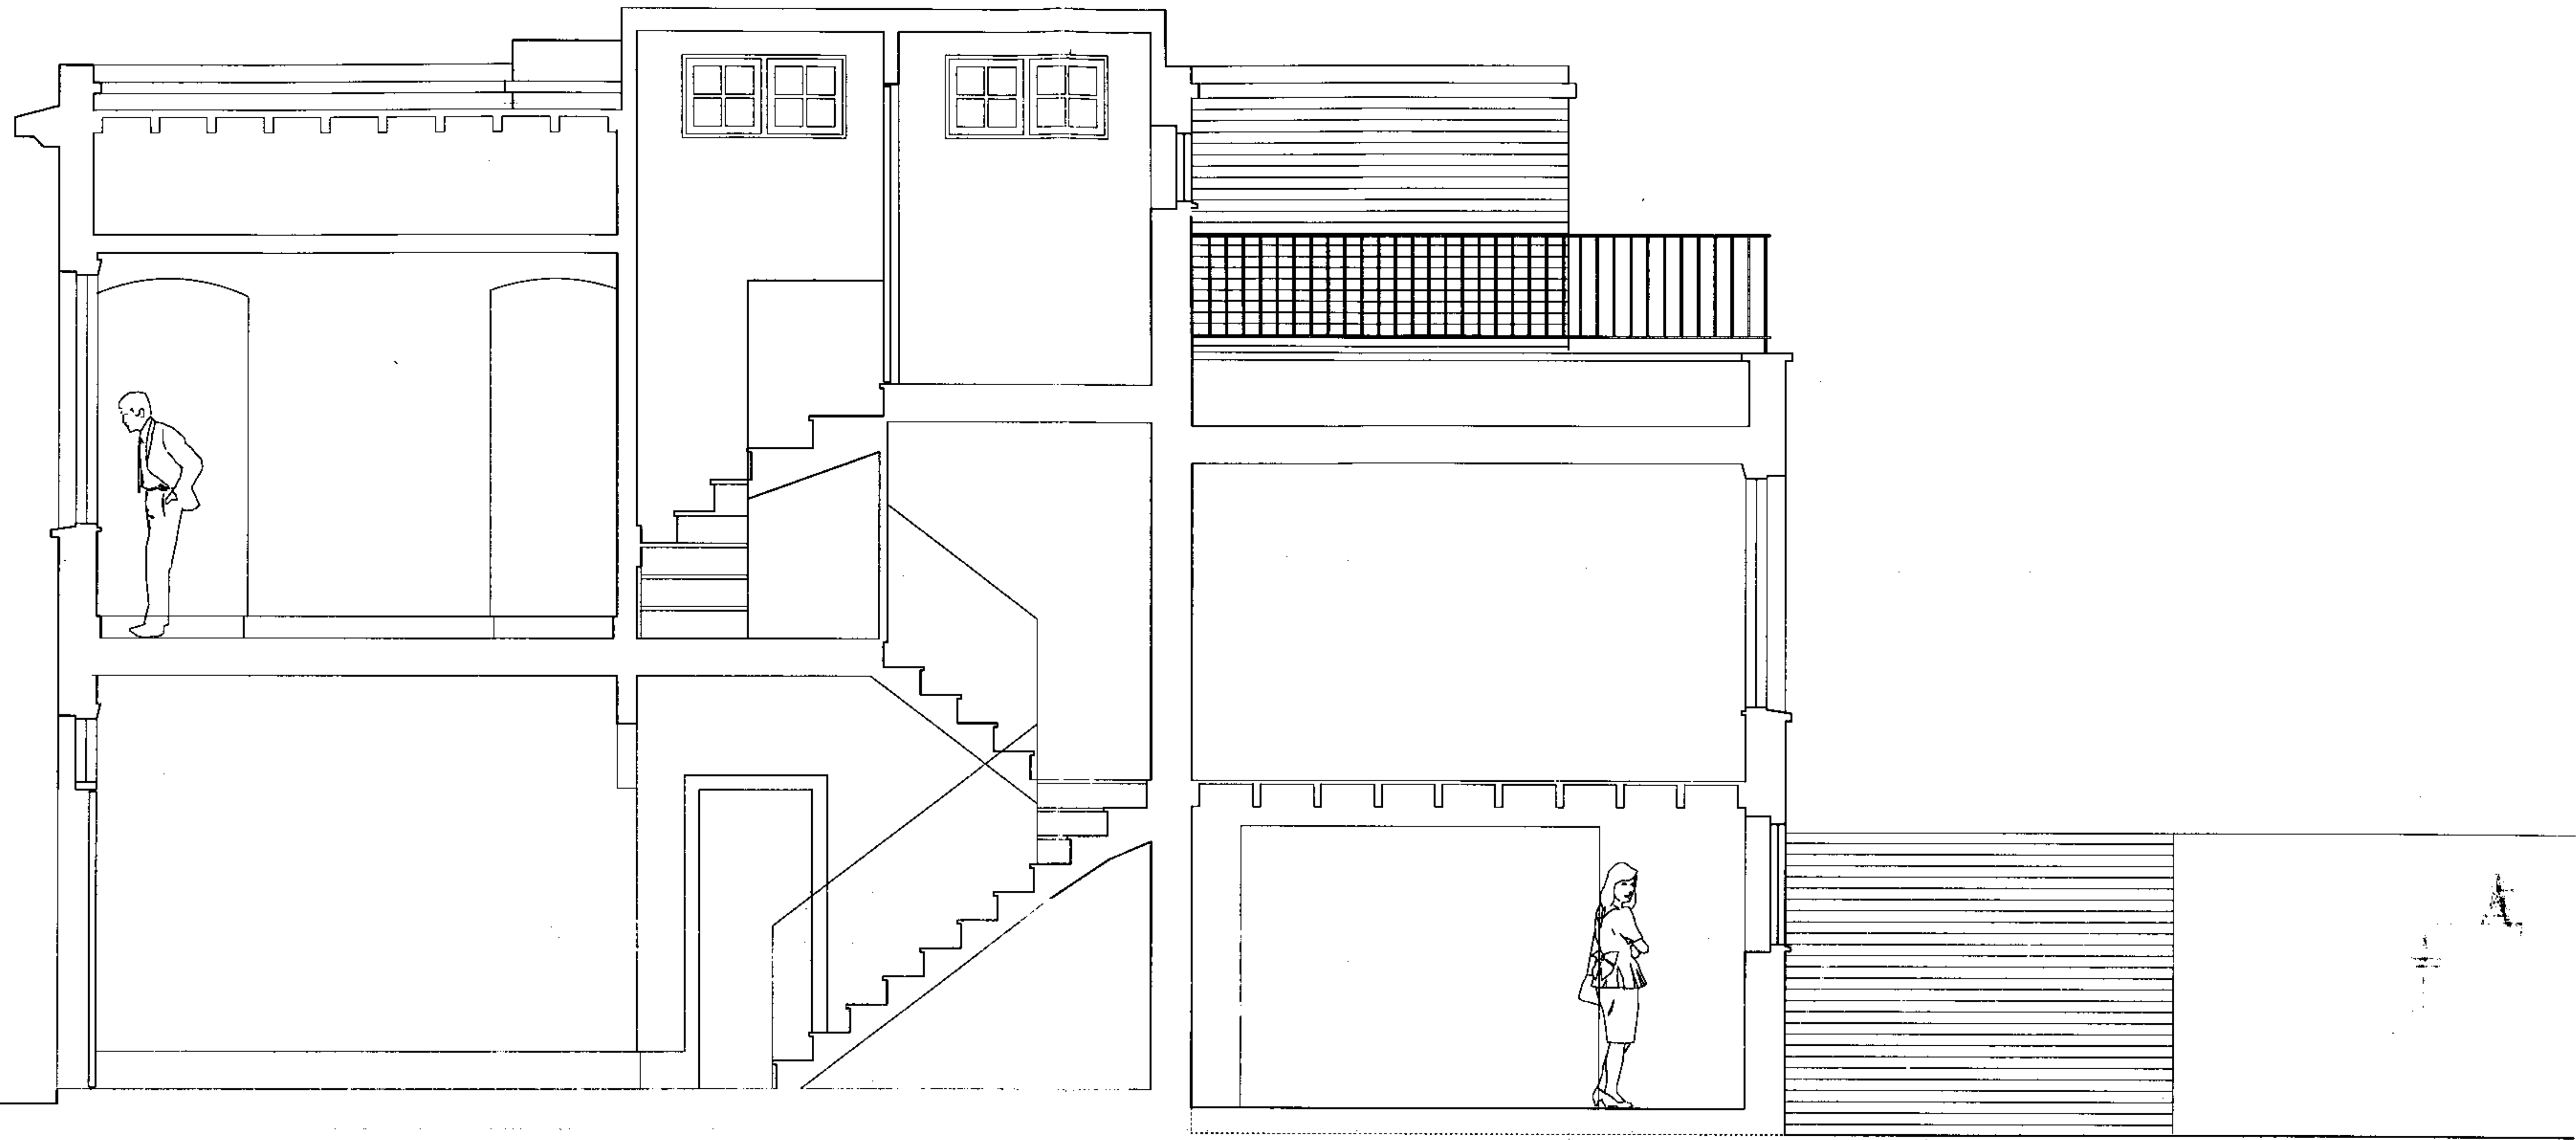

REVISIONS

1002.04

PETER BELL ARCHITECTS 78 ALBERT STREET LONDON NW1 7NR
18 HARMOOD STREET LONDON NW1
SECTION A-A AS EXISTING
t 020 7387 8483 f 020 7387 1704 scale 1: 25 © A1 & 1:50 © A3 4 October 2006

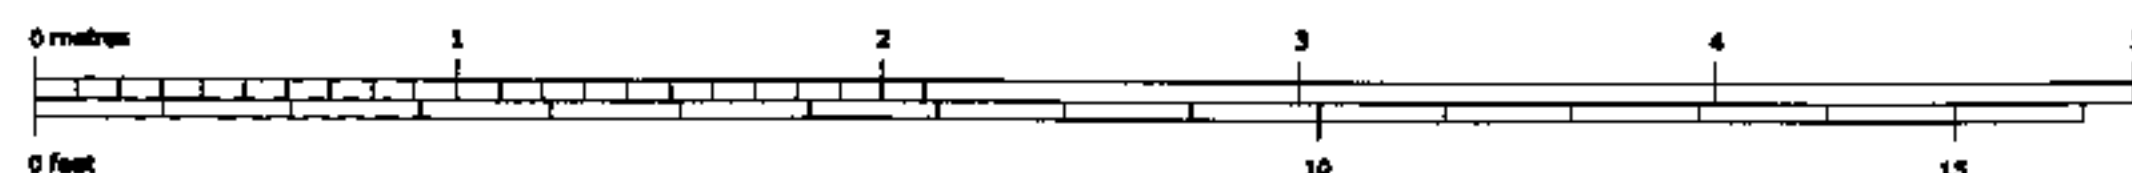

REVISIONS

1002.05



PETER BELL ARCHITECTS 78 ALBERT STREET LONDON NW1 7NR
18 HARMOOD STREET LONDON NW1
SECTION B-B AS EXISTING
t: 020 7387 8483 f: 020 7387 1704 scale 1: 25 ● A1 & 1:50 ● A3 4 October 2006



REVISIONS

1002.06



PETER BELL ARCHITECTS 78 ALBERT STREET LONDON NW1 7NR
18 HARMOOD STREET LONDON NW1
REAR ELEVATION AS EXISTING
t 020 7387 8483 f 020 7387 1704 scale 1: 25 © A1 & 1:50 © A3 19 October 2006

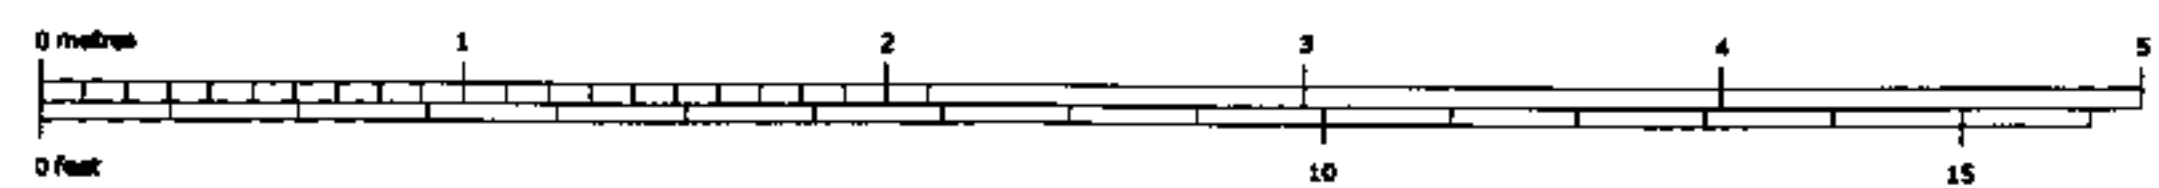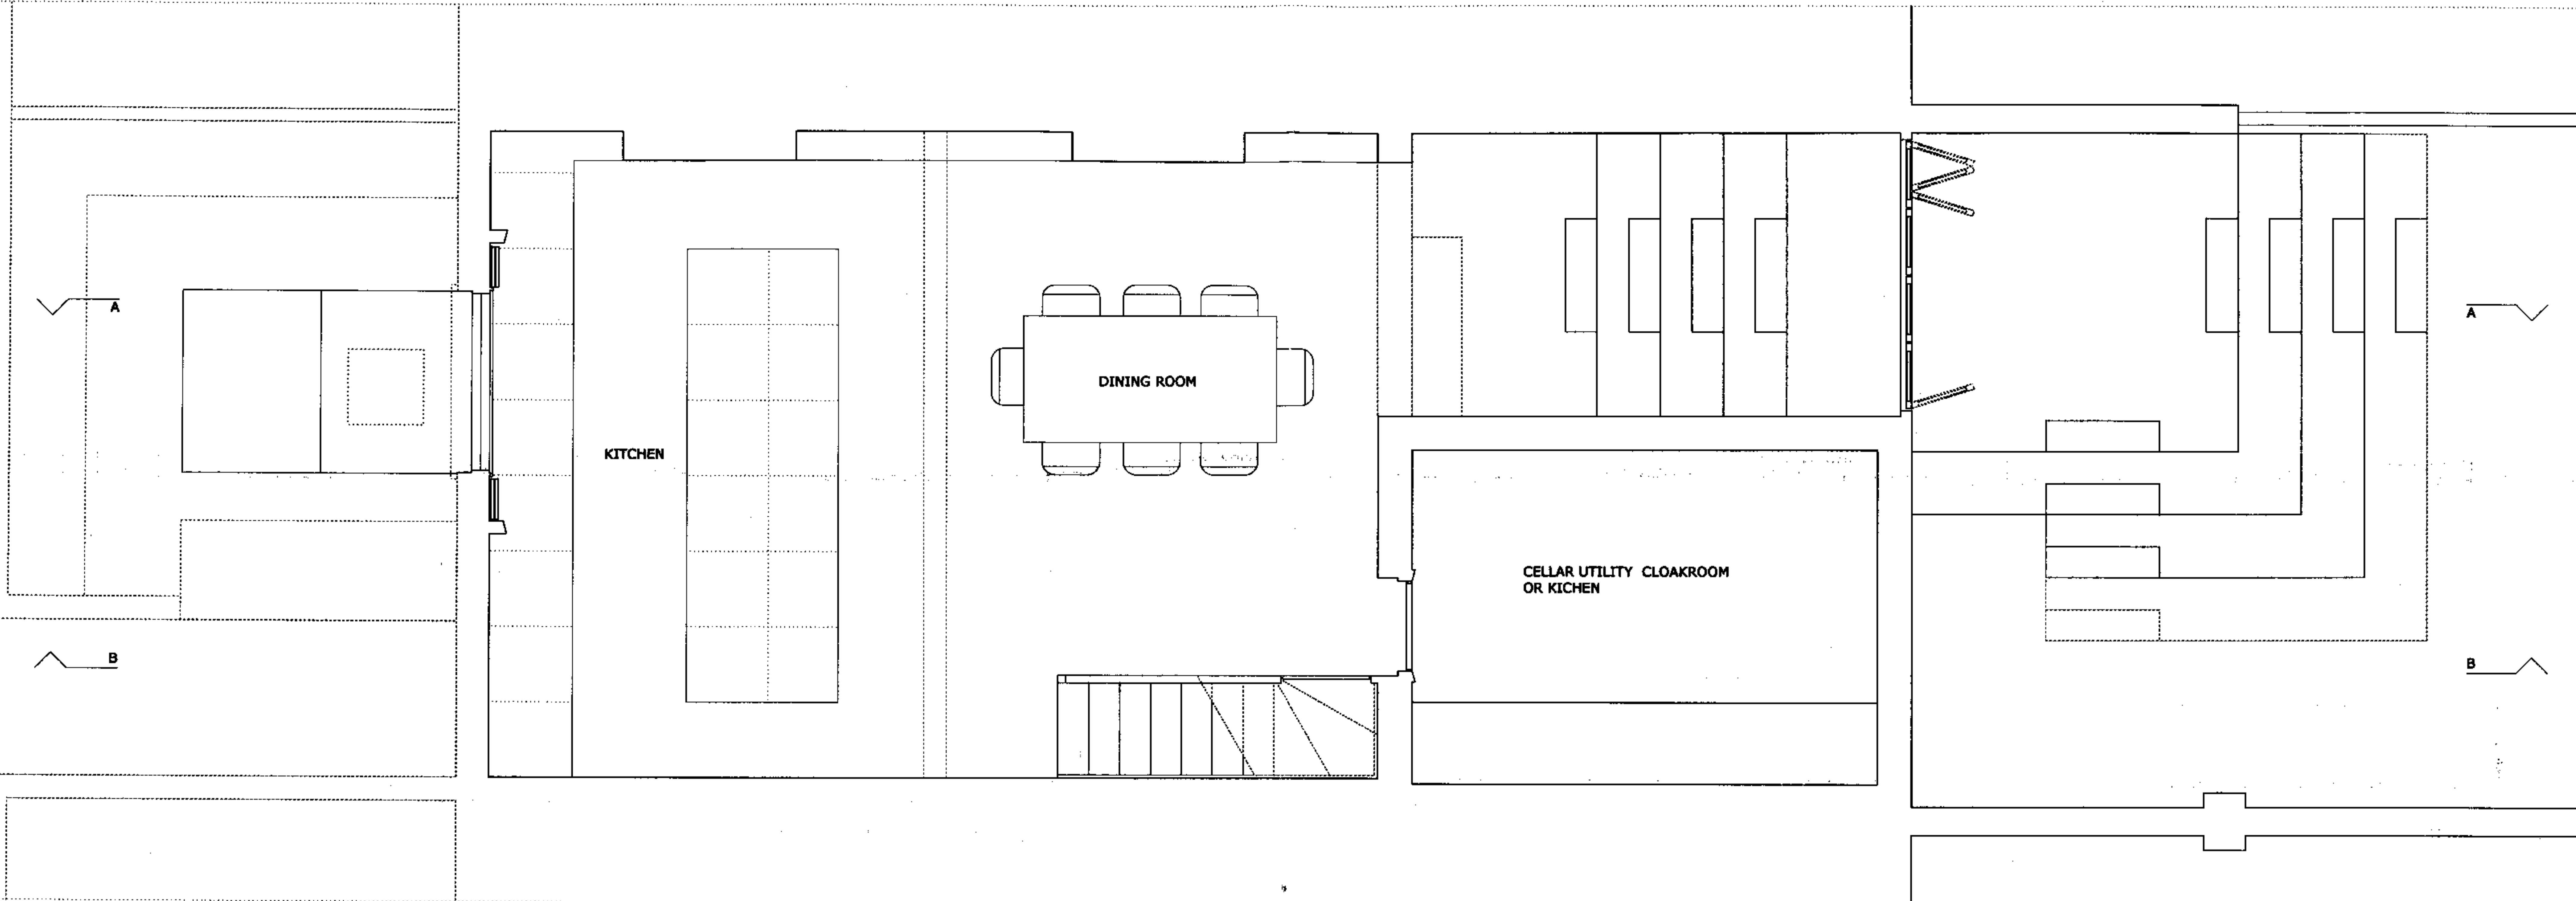

REVISIONS

1019.10

PETER BELL ARCHITECTS 78 ALBERT STREET LONDON NW1 7NR
18 HARMOOD STREET LONDON NW1
BASEMENT PLAN AS PROPOSED
t 020 7387 8483 f 020 7387 1704 scale 1: 25 ● A1 & 1:50 ● A3 19 October 2006

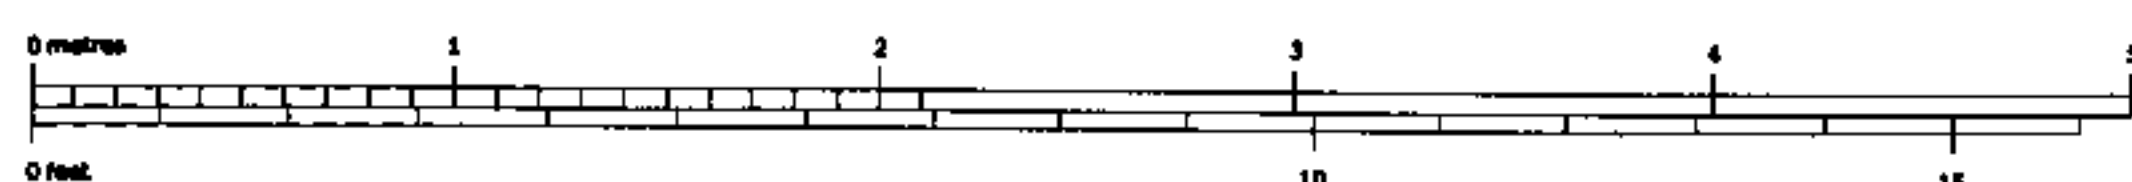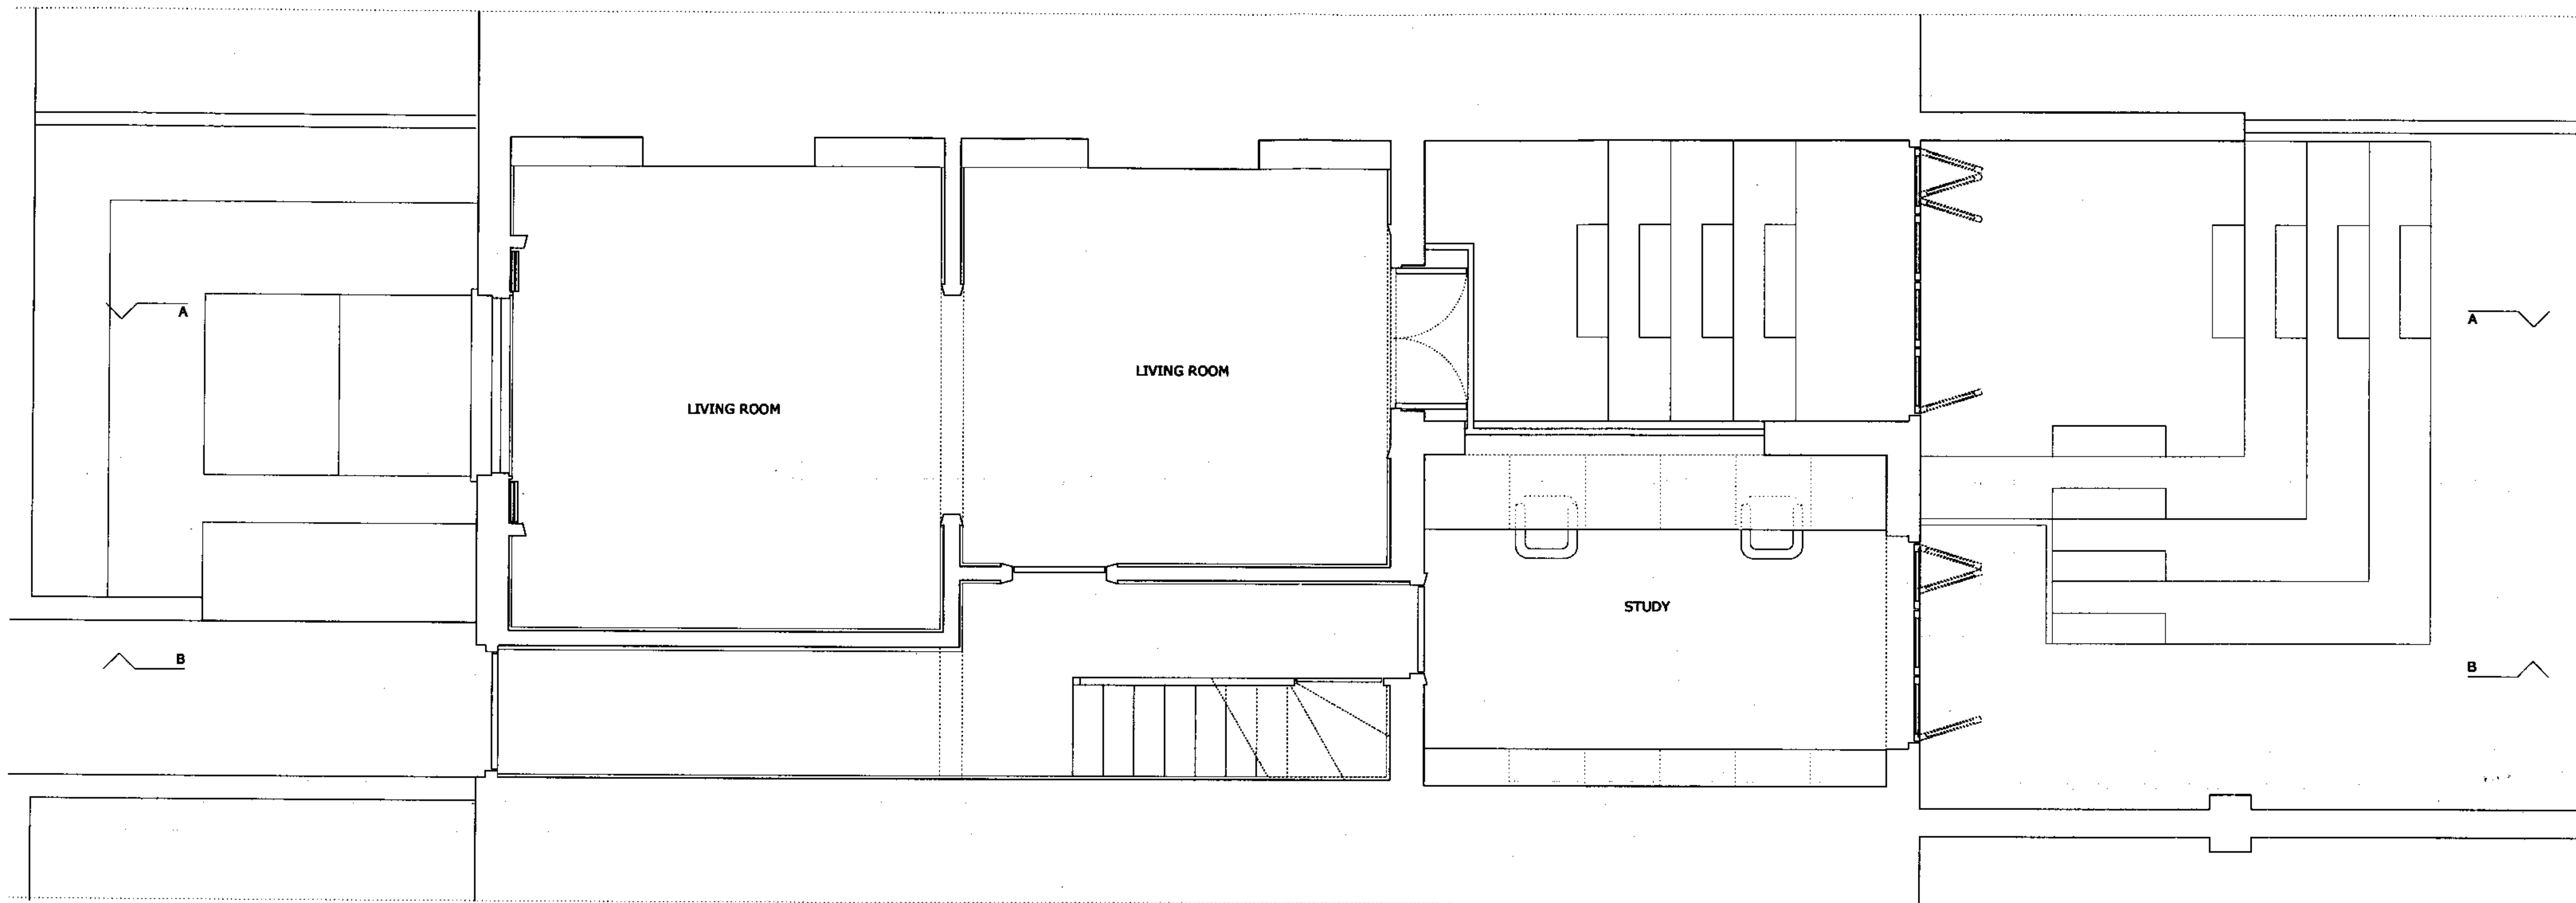

REVISIONS

--	--



1019.11

PETER BELL ARCHITECTS 78 ALBERT STREET LONDON NW1 7NR

18 HARWOOD STREET LONDON NW1

GROUND FLOOR PLAN AS PROPOSED

T 020 7387 8483 F 020 7387 1704 scale 1: 25 © A1 & 1:50 © A3 19 October 2006

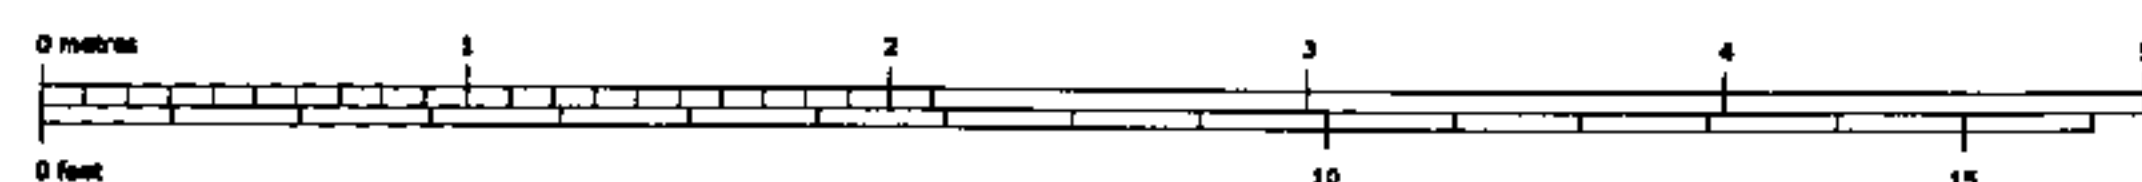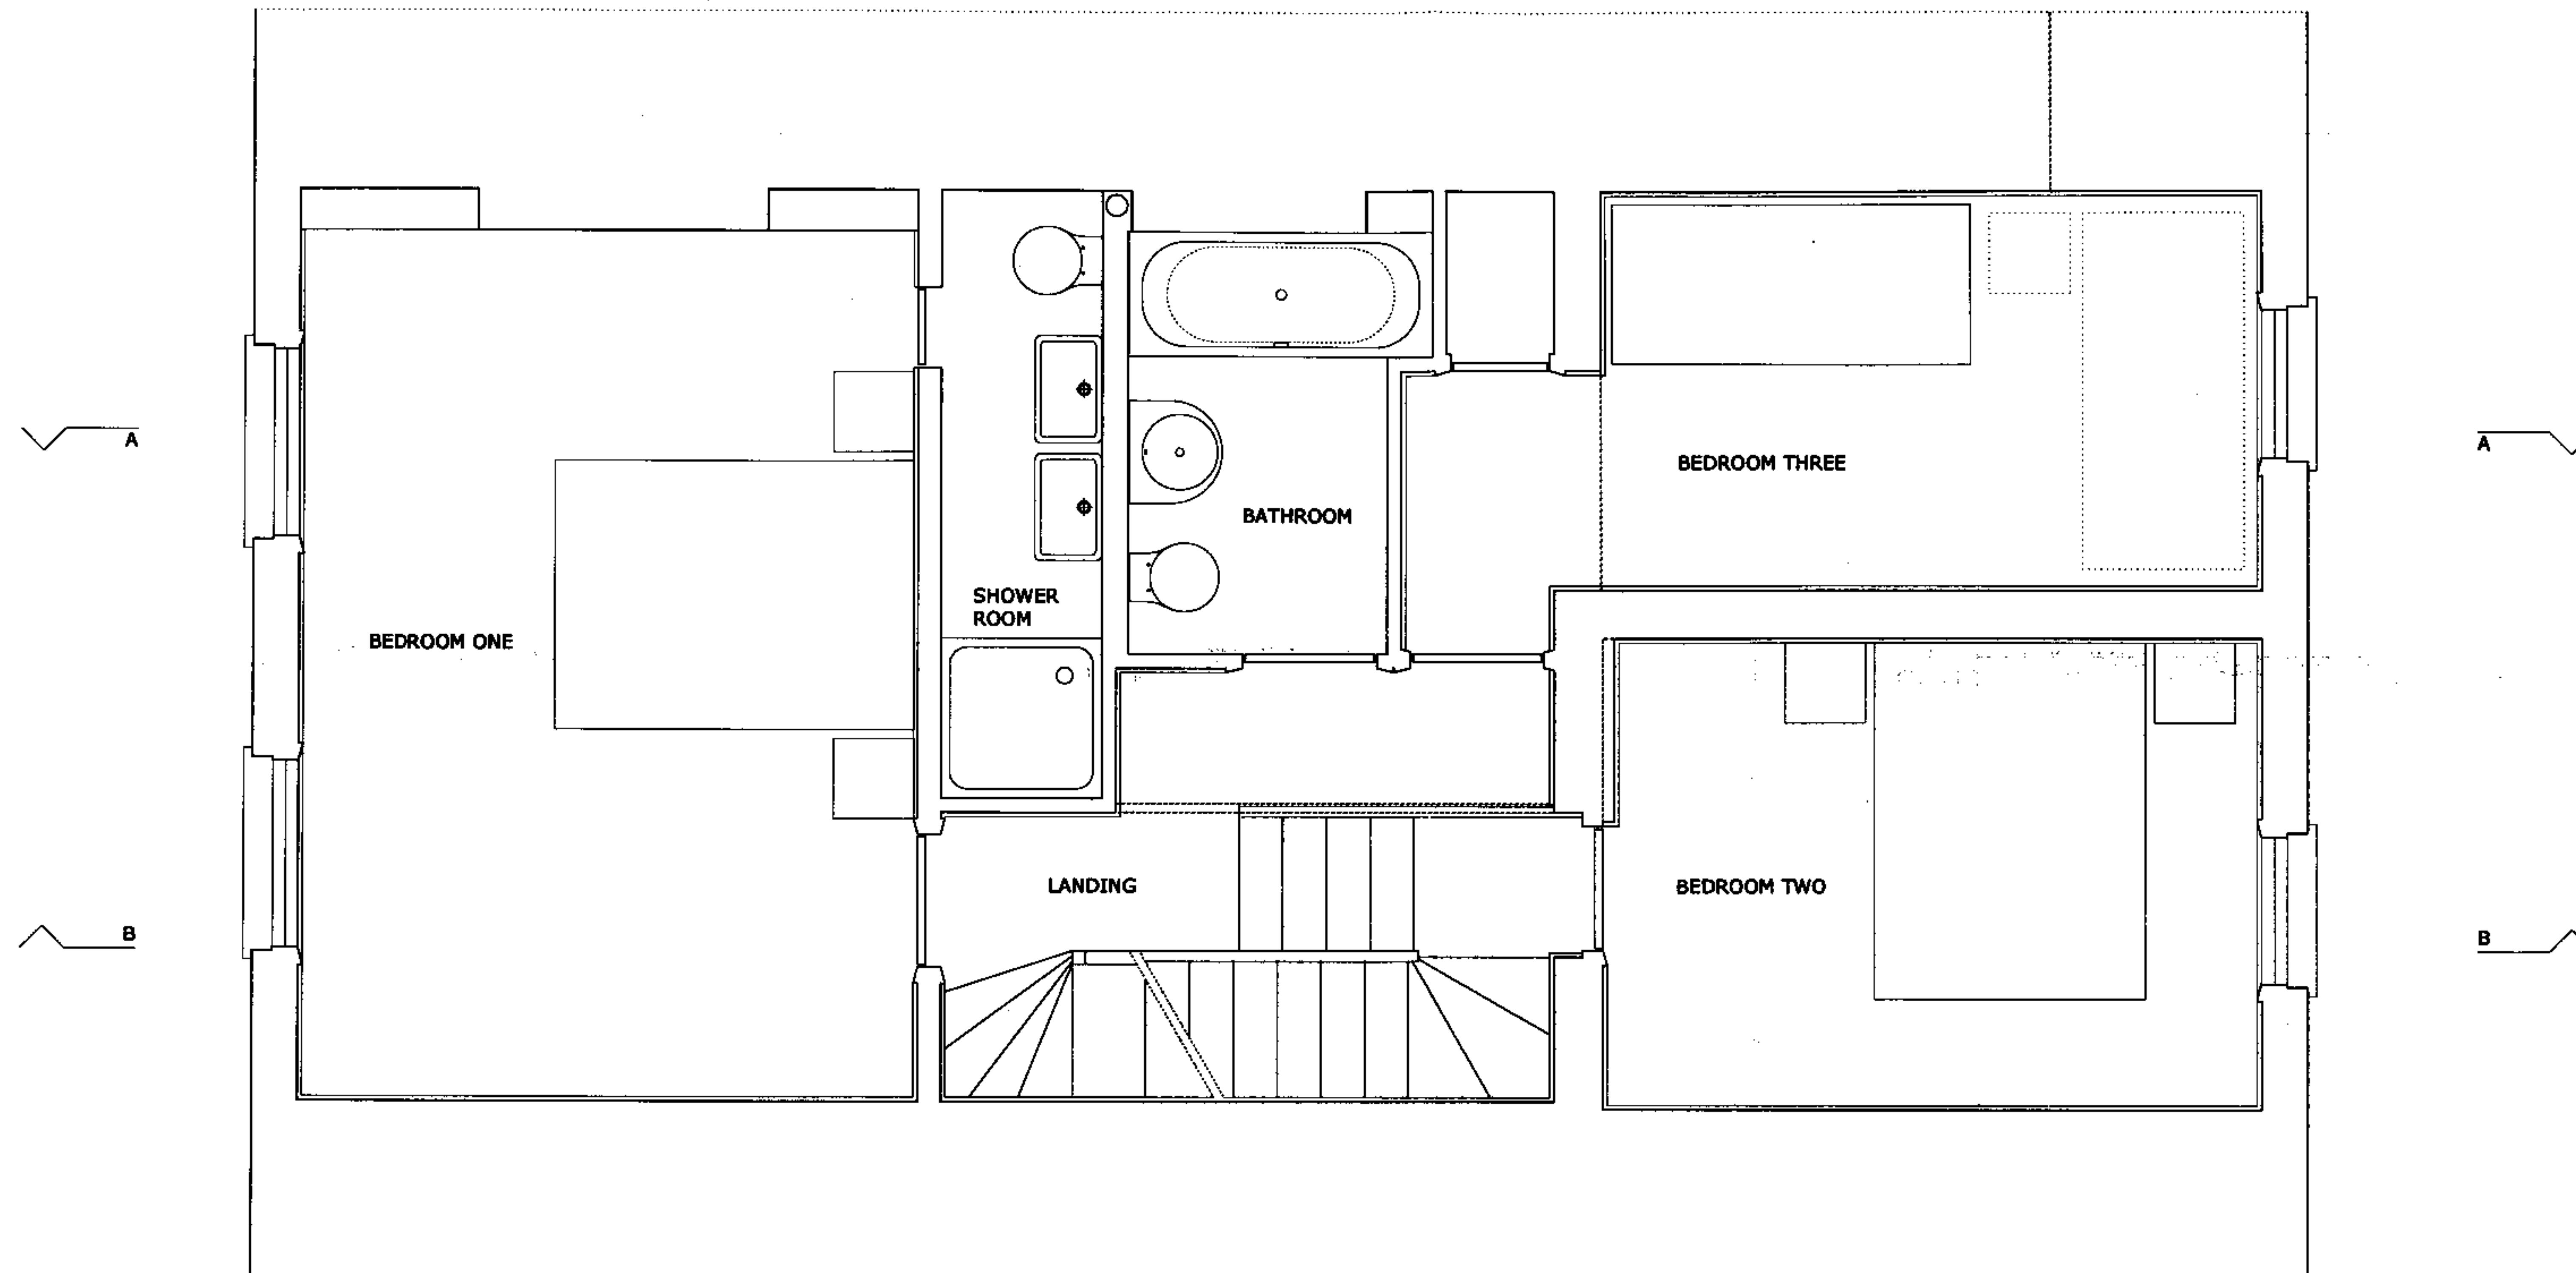

REVISIONS


1019.12

PETER BELL ARCHITECTS 78 ALBERT STREET LONDON NW1 7NR

18 HARWOOD STREET LONDON NW1

FIRST FLOOR PLAN AS PROPOSED

T 020 7387 8483 F 020 7387 1704 scale 1: 25 © A1 & 1:50 © A3 19 October 2006

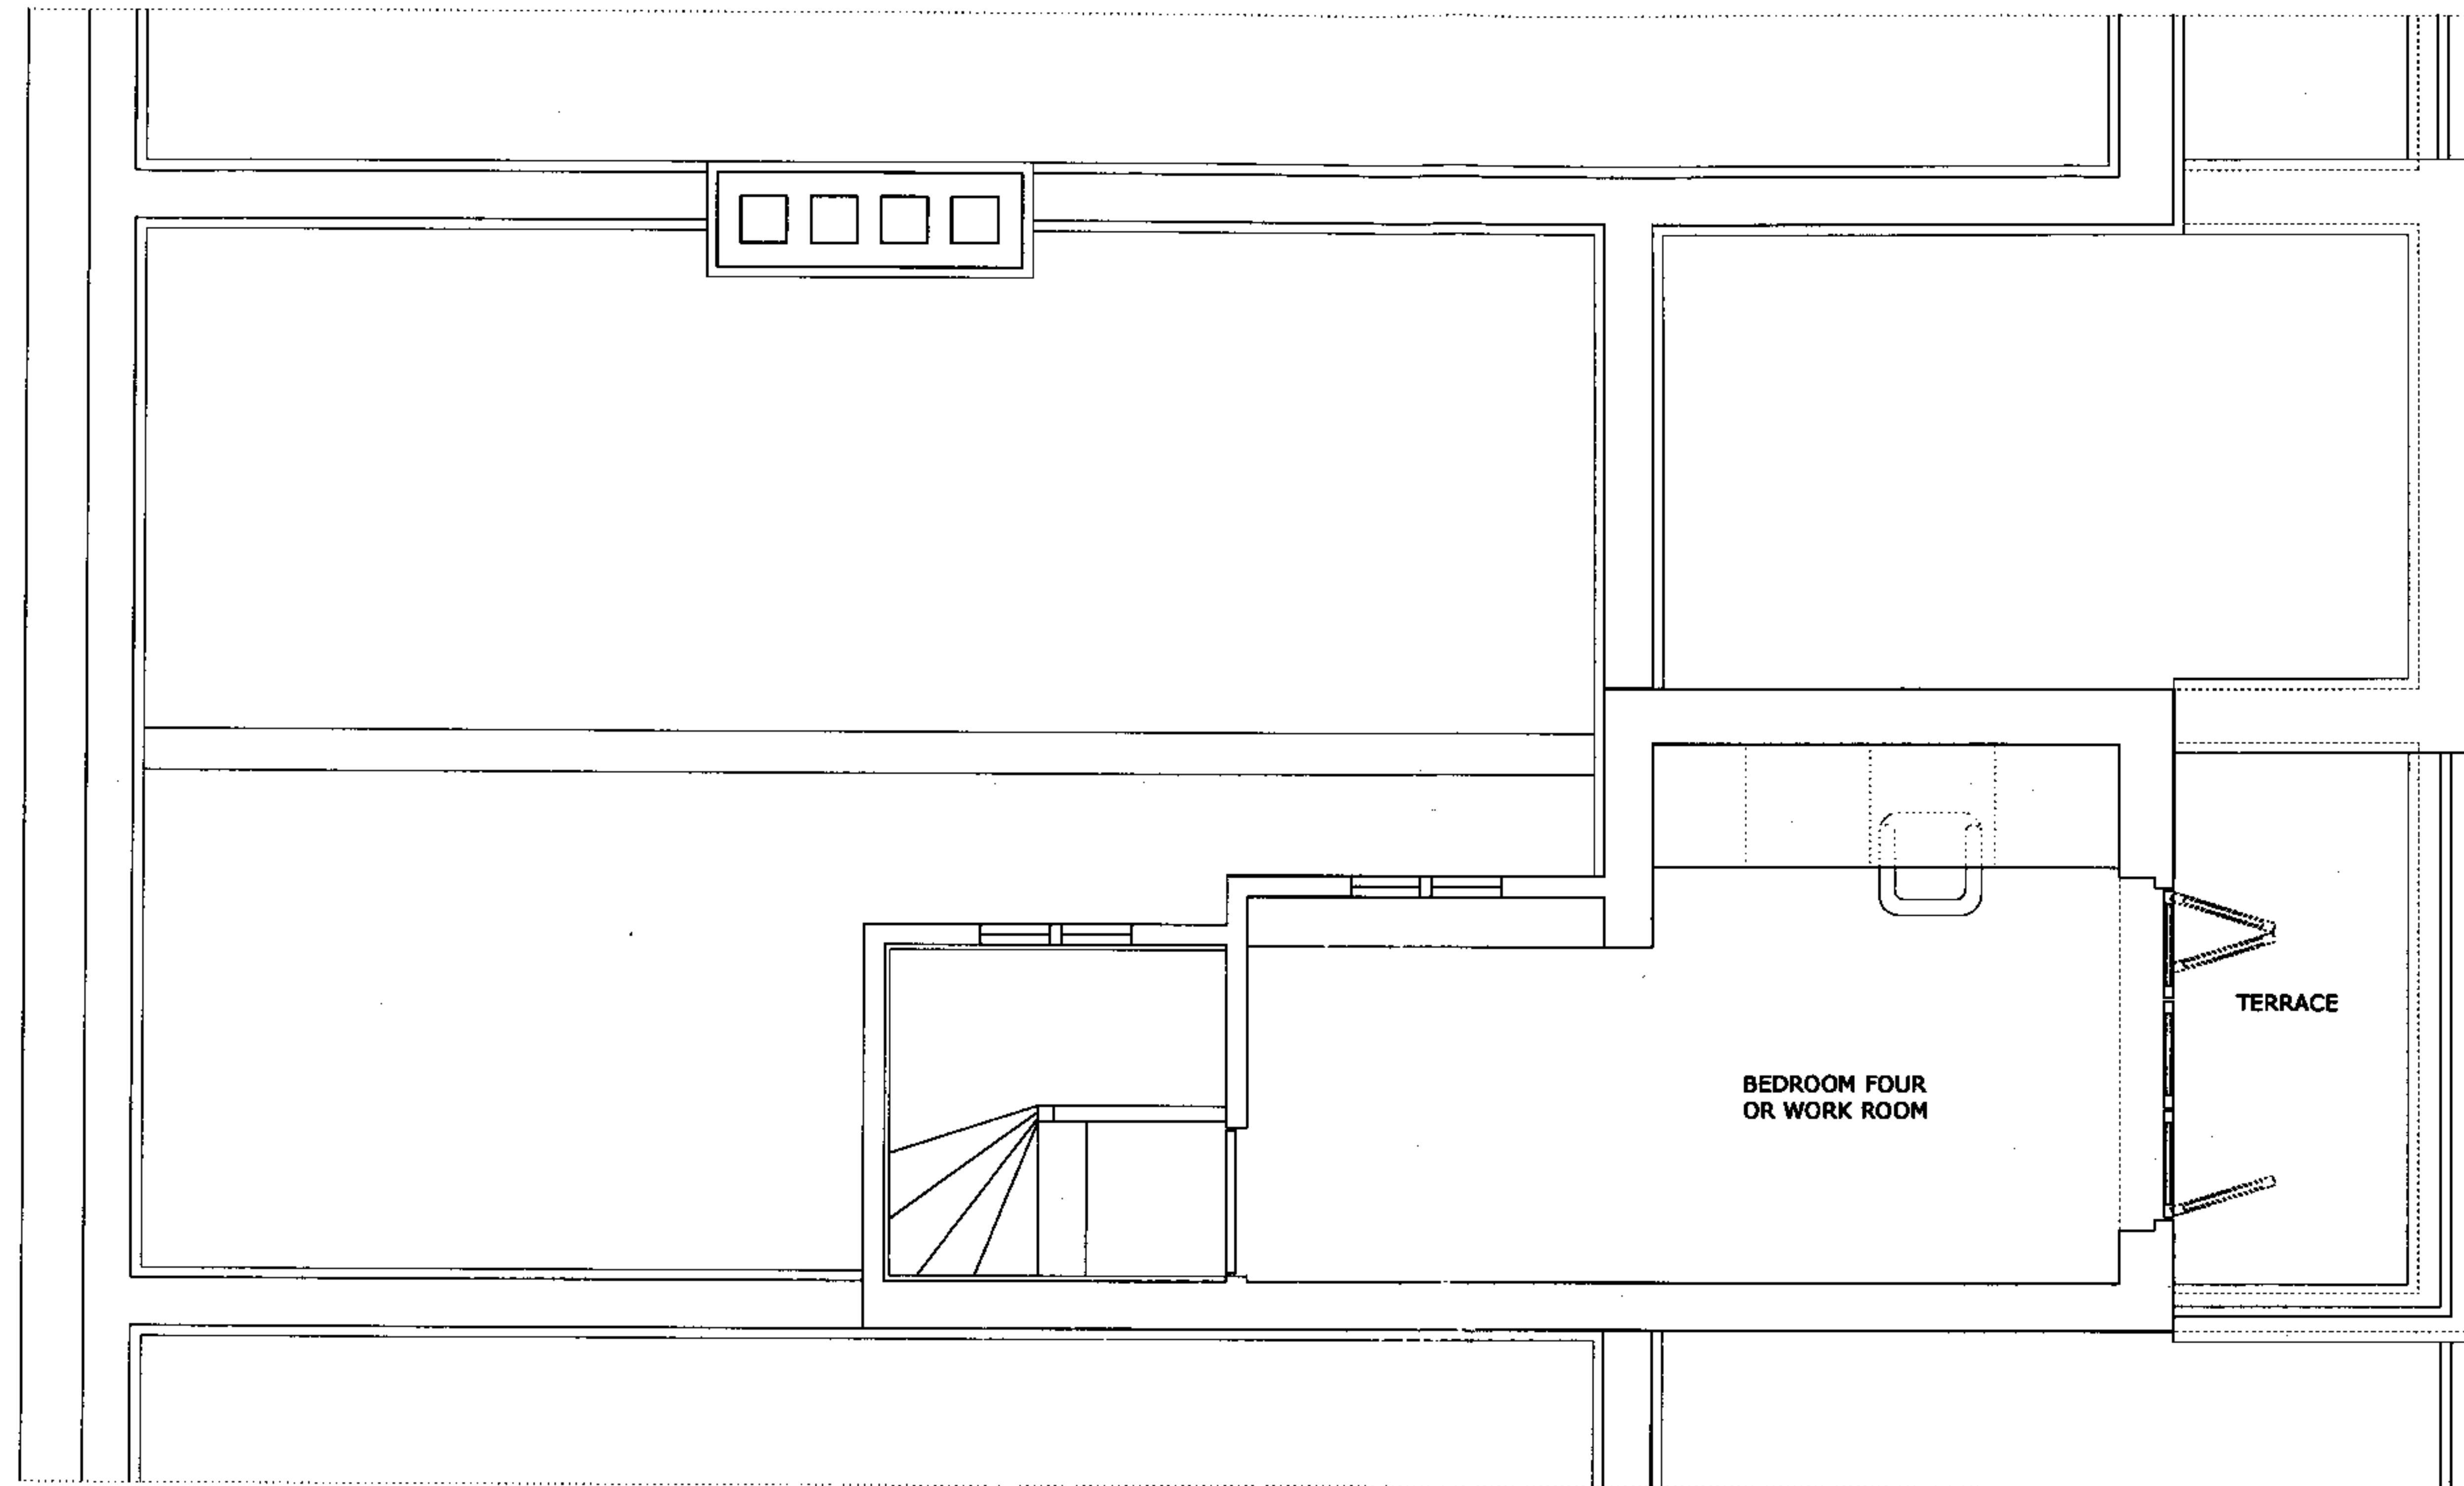

A


B

A

B

BEDROOM FOUR
OR WORK ROOM



TERRACE

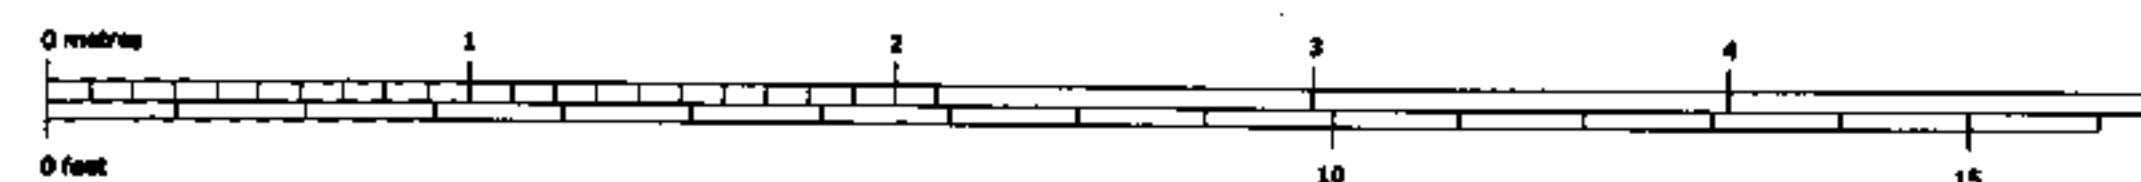

REVISIONS

1002.13

PETER BELL ARCHITECTS 78 ALBERT STREET LONDON NW1 7NR
18 HARWOOD STREET LONDON NW1
SECOND FLOOR PLAN AS PROPOSED
 t 020 7387 8483 f 020 7387 1704 scale 1: 25 @ A1 & 1:50 @ A3 19 October 2006

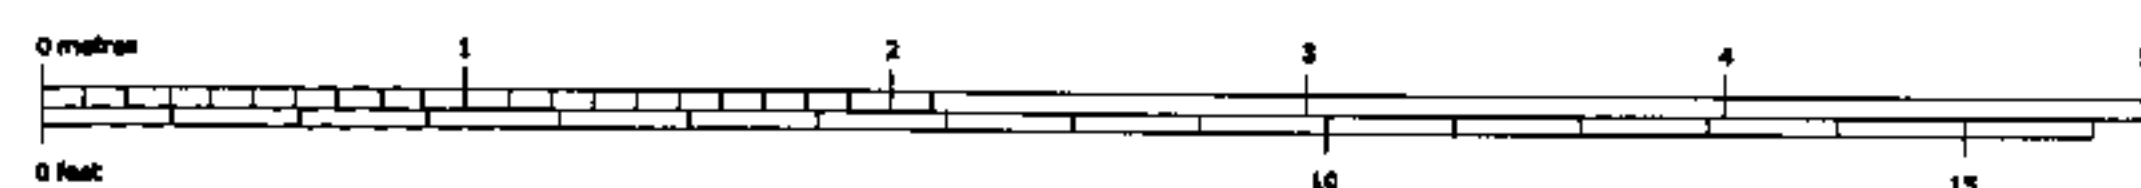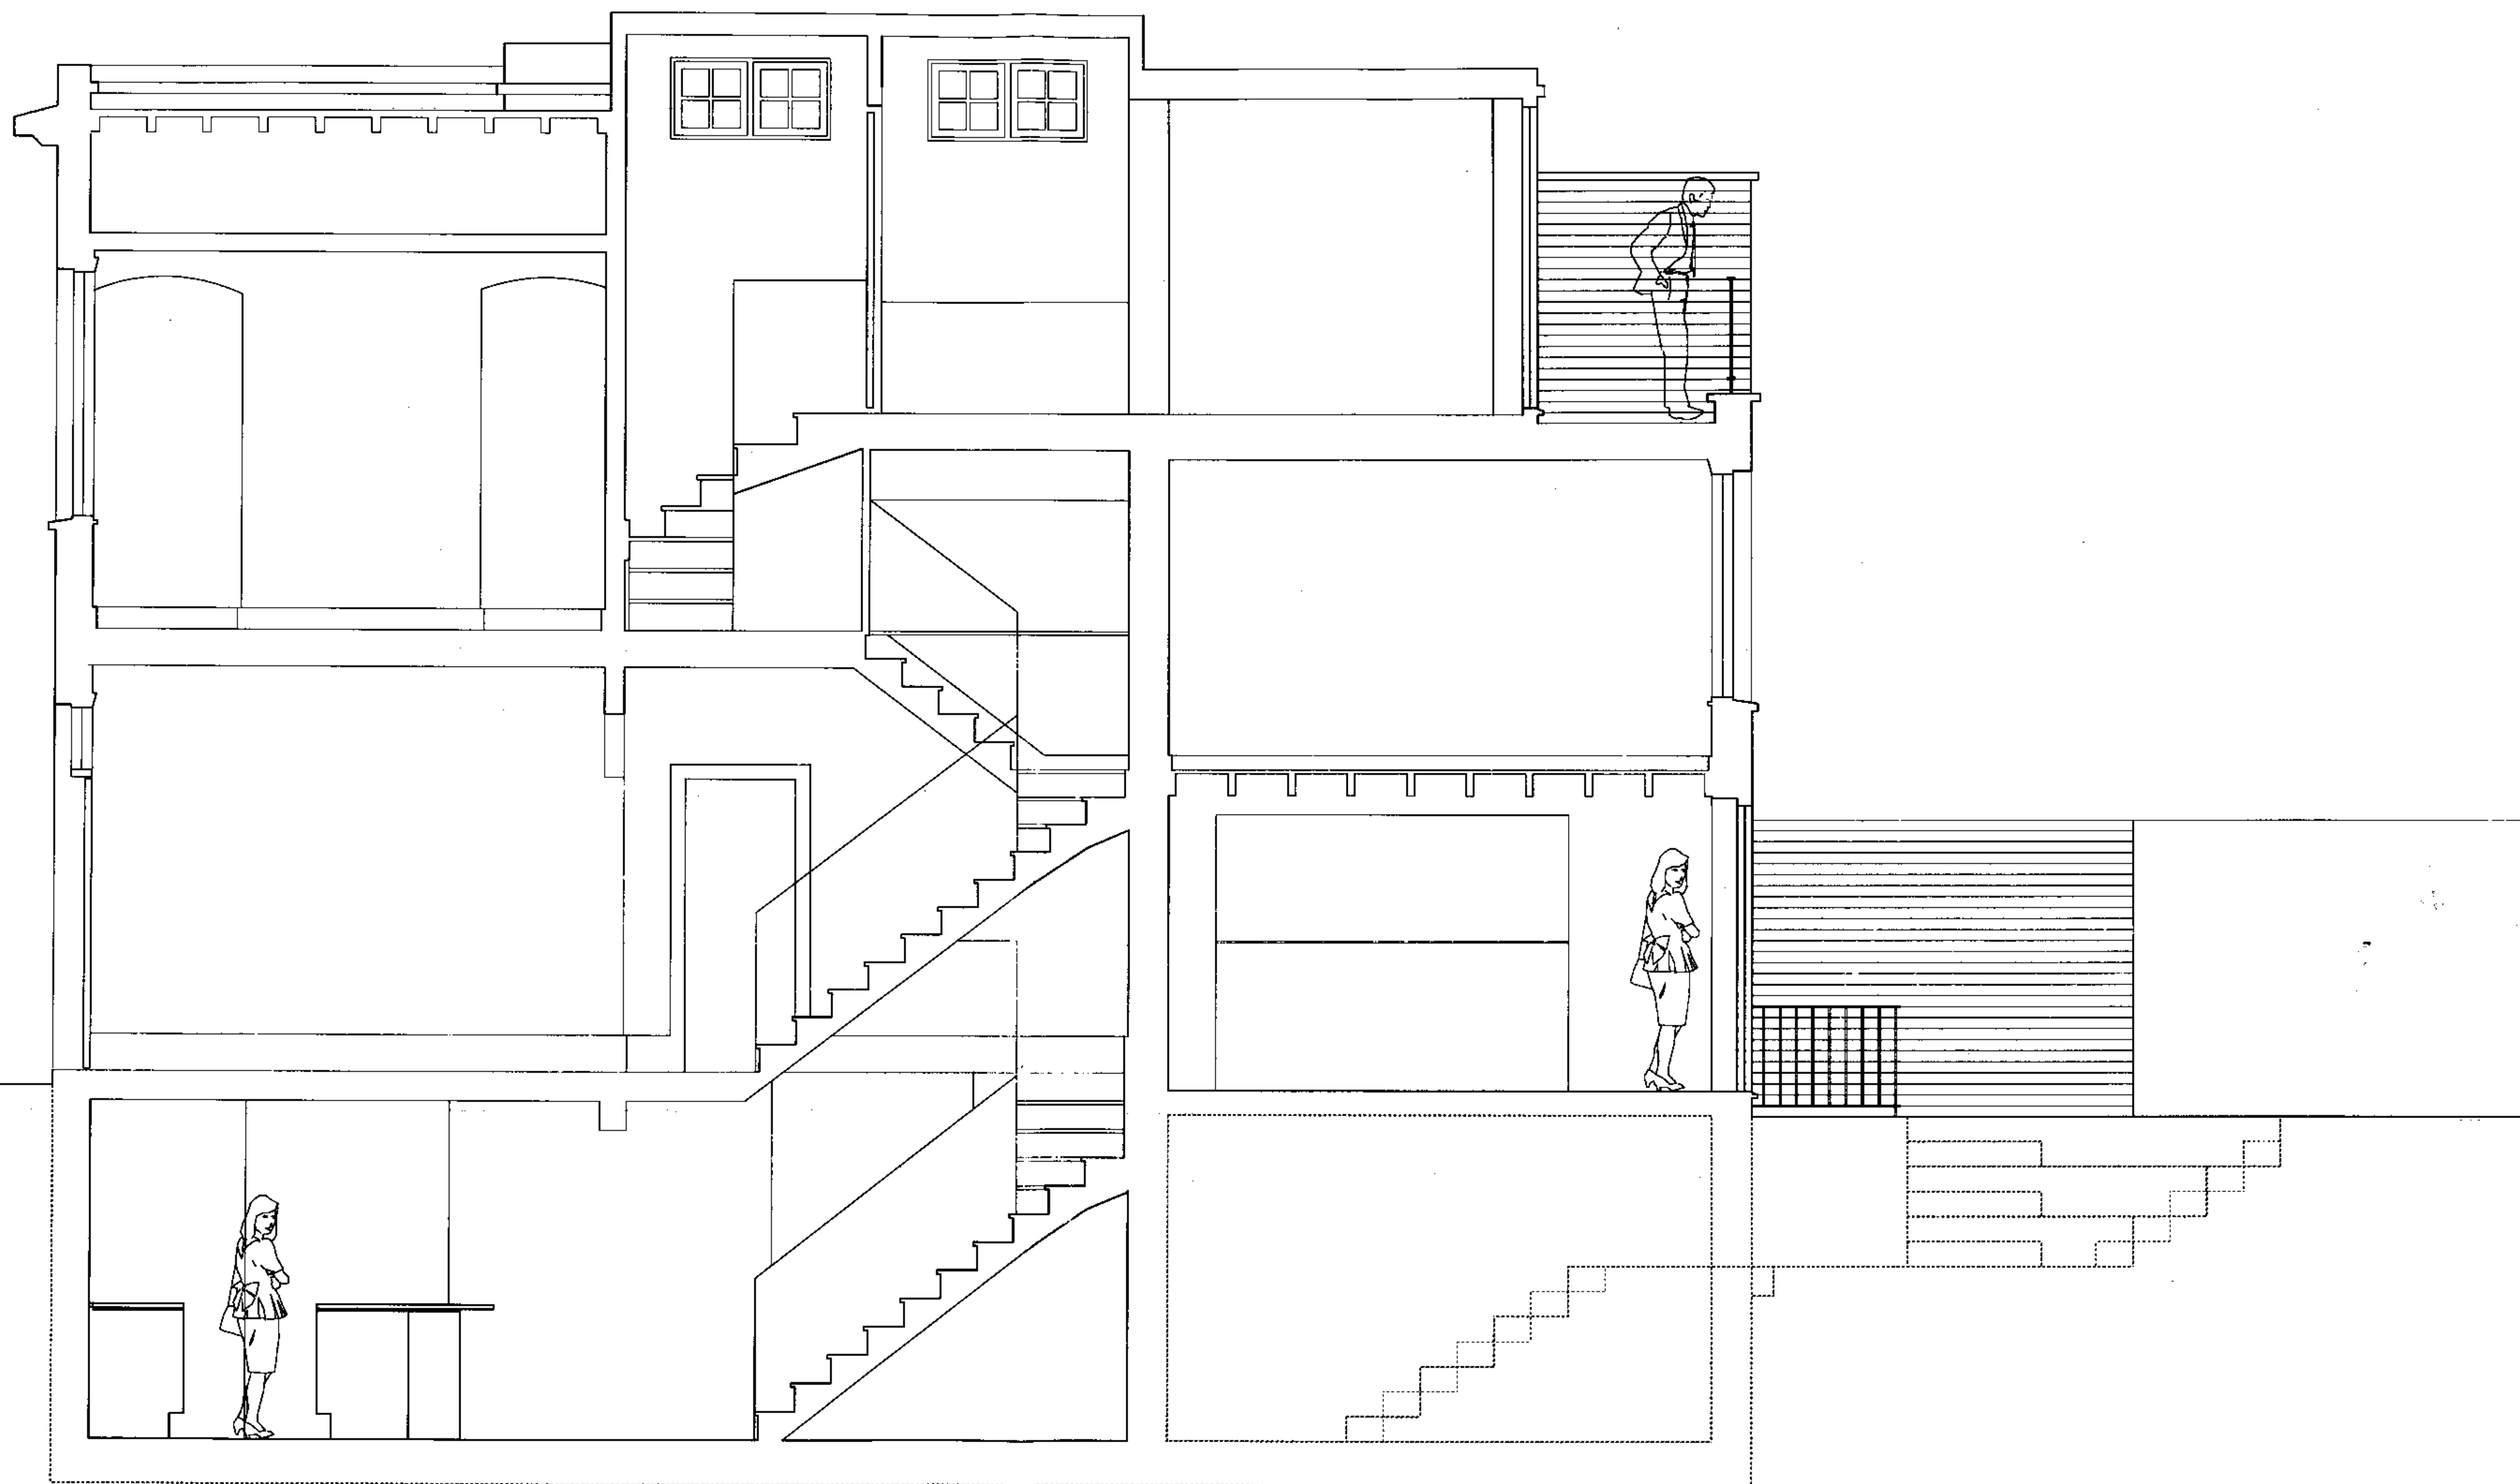

REVISIONS



1002.14

PETER BELL ARCHITECTS 78 ALBERT STREET LONDON NW1 7NR

18 HARWOOD STREET LONDON NW1

SECTION A-A AS PROPOSED

t 020 7387 8483 f 020 7387 1704 scale 1: 25 © A1 & 1:50 © A3 19 October 2006

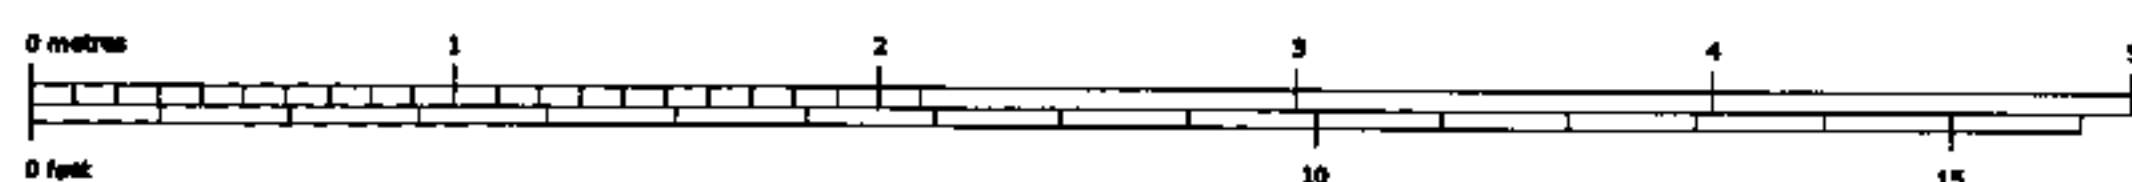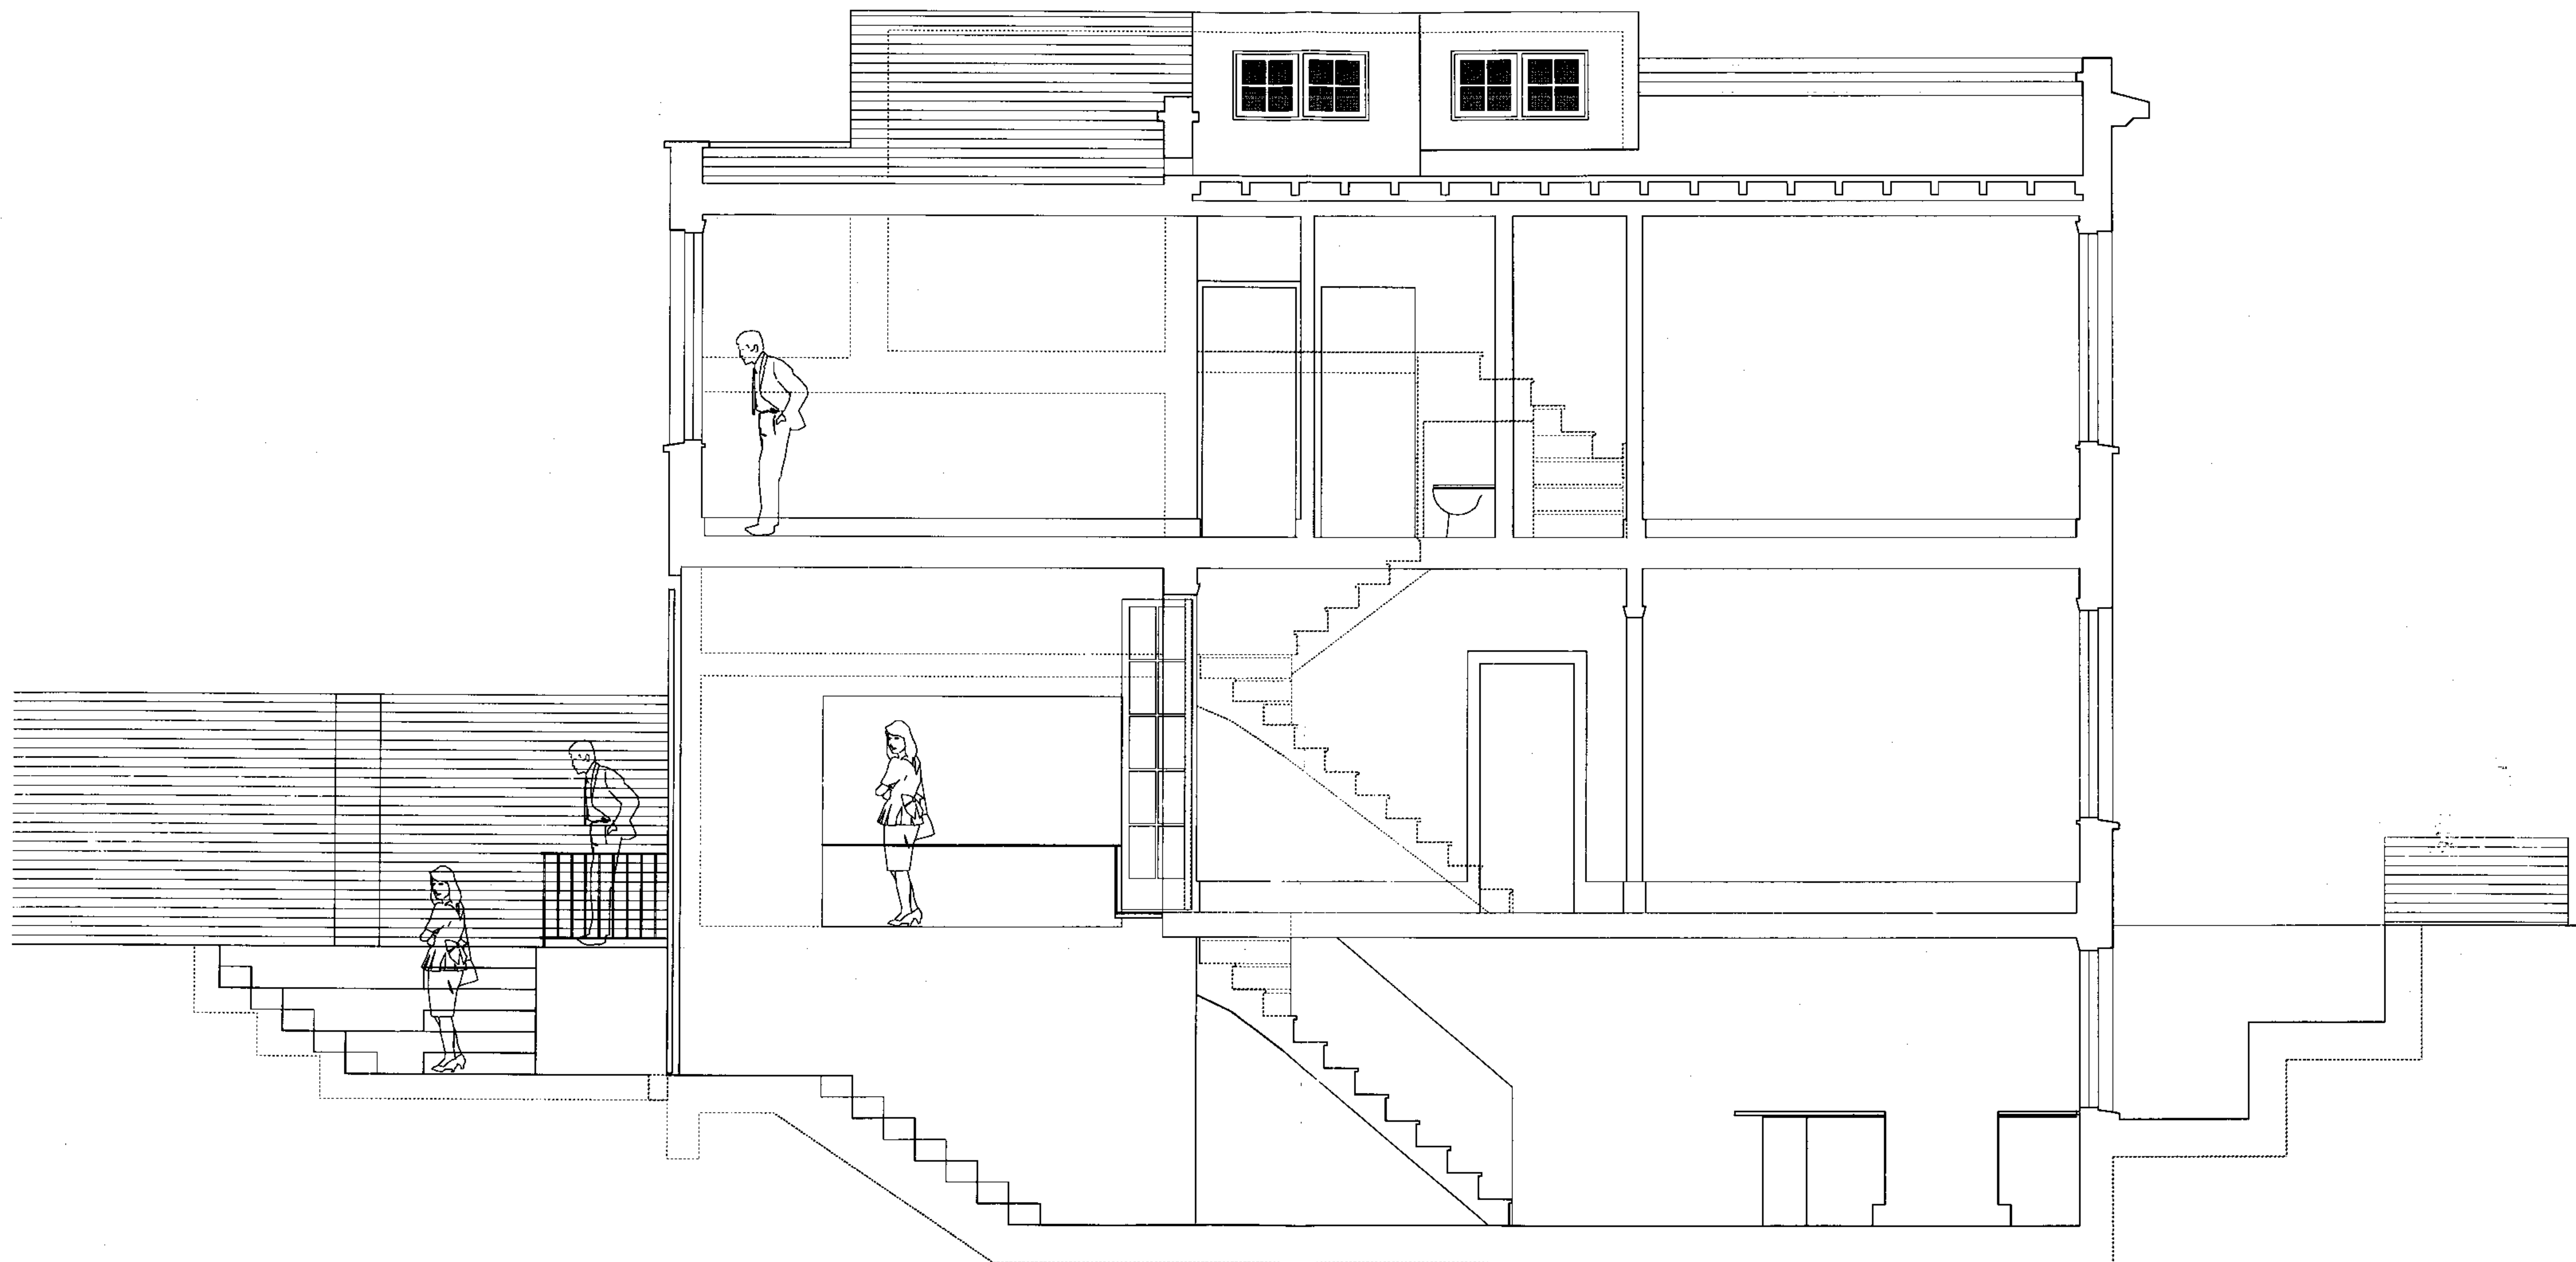

REVISIONS



1002.15

PETER BELL ARCHITECTS 78 ALBERT STREET LONDON NW1 7NR

18 HARMOOD STREET LONDON NW1

SECTION B-B AS PROPOSED

t 020 7387 8483 f 020 7387 1704 scale 1: 25 ● A1 & 1:50 ● A3 19 October 2006

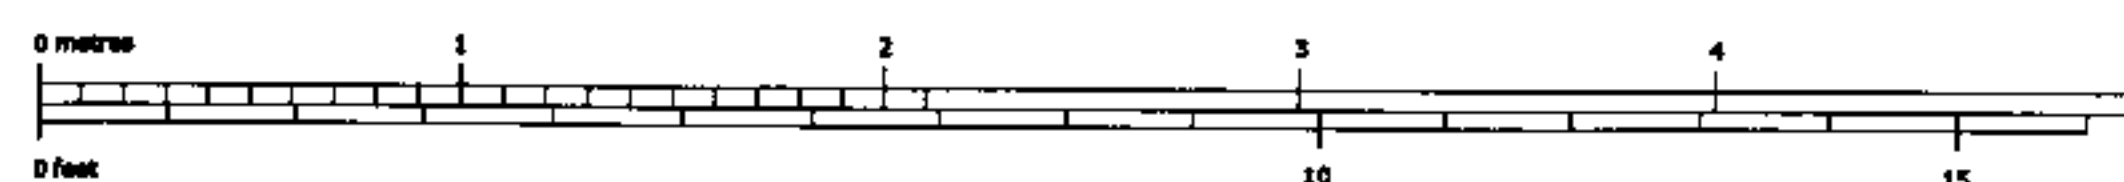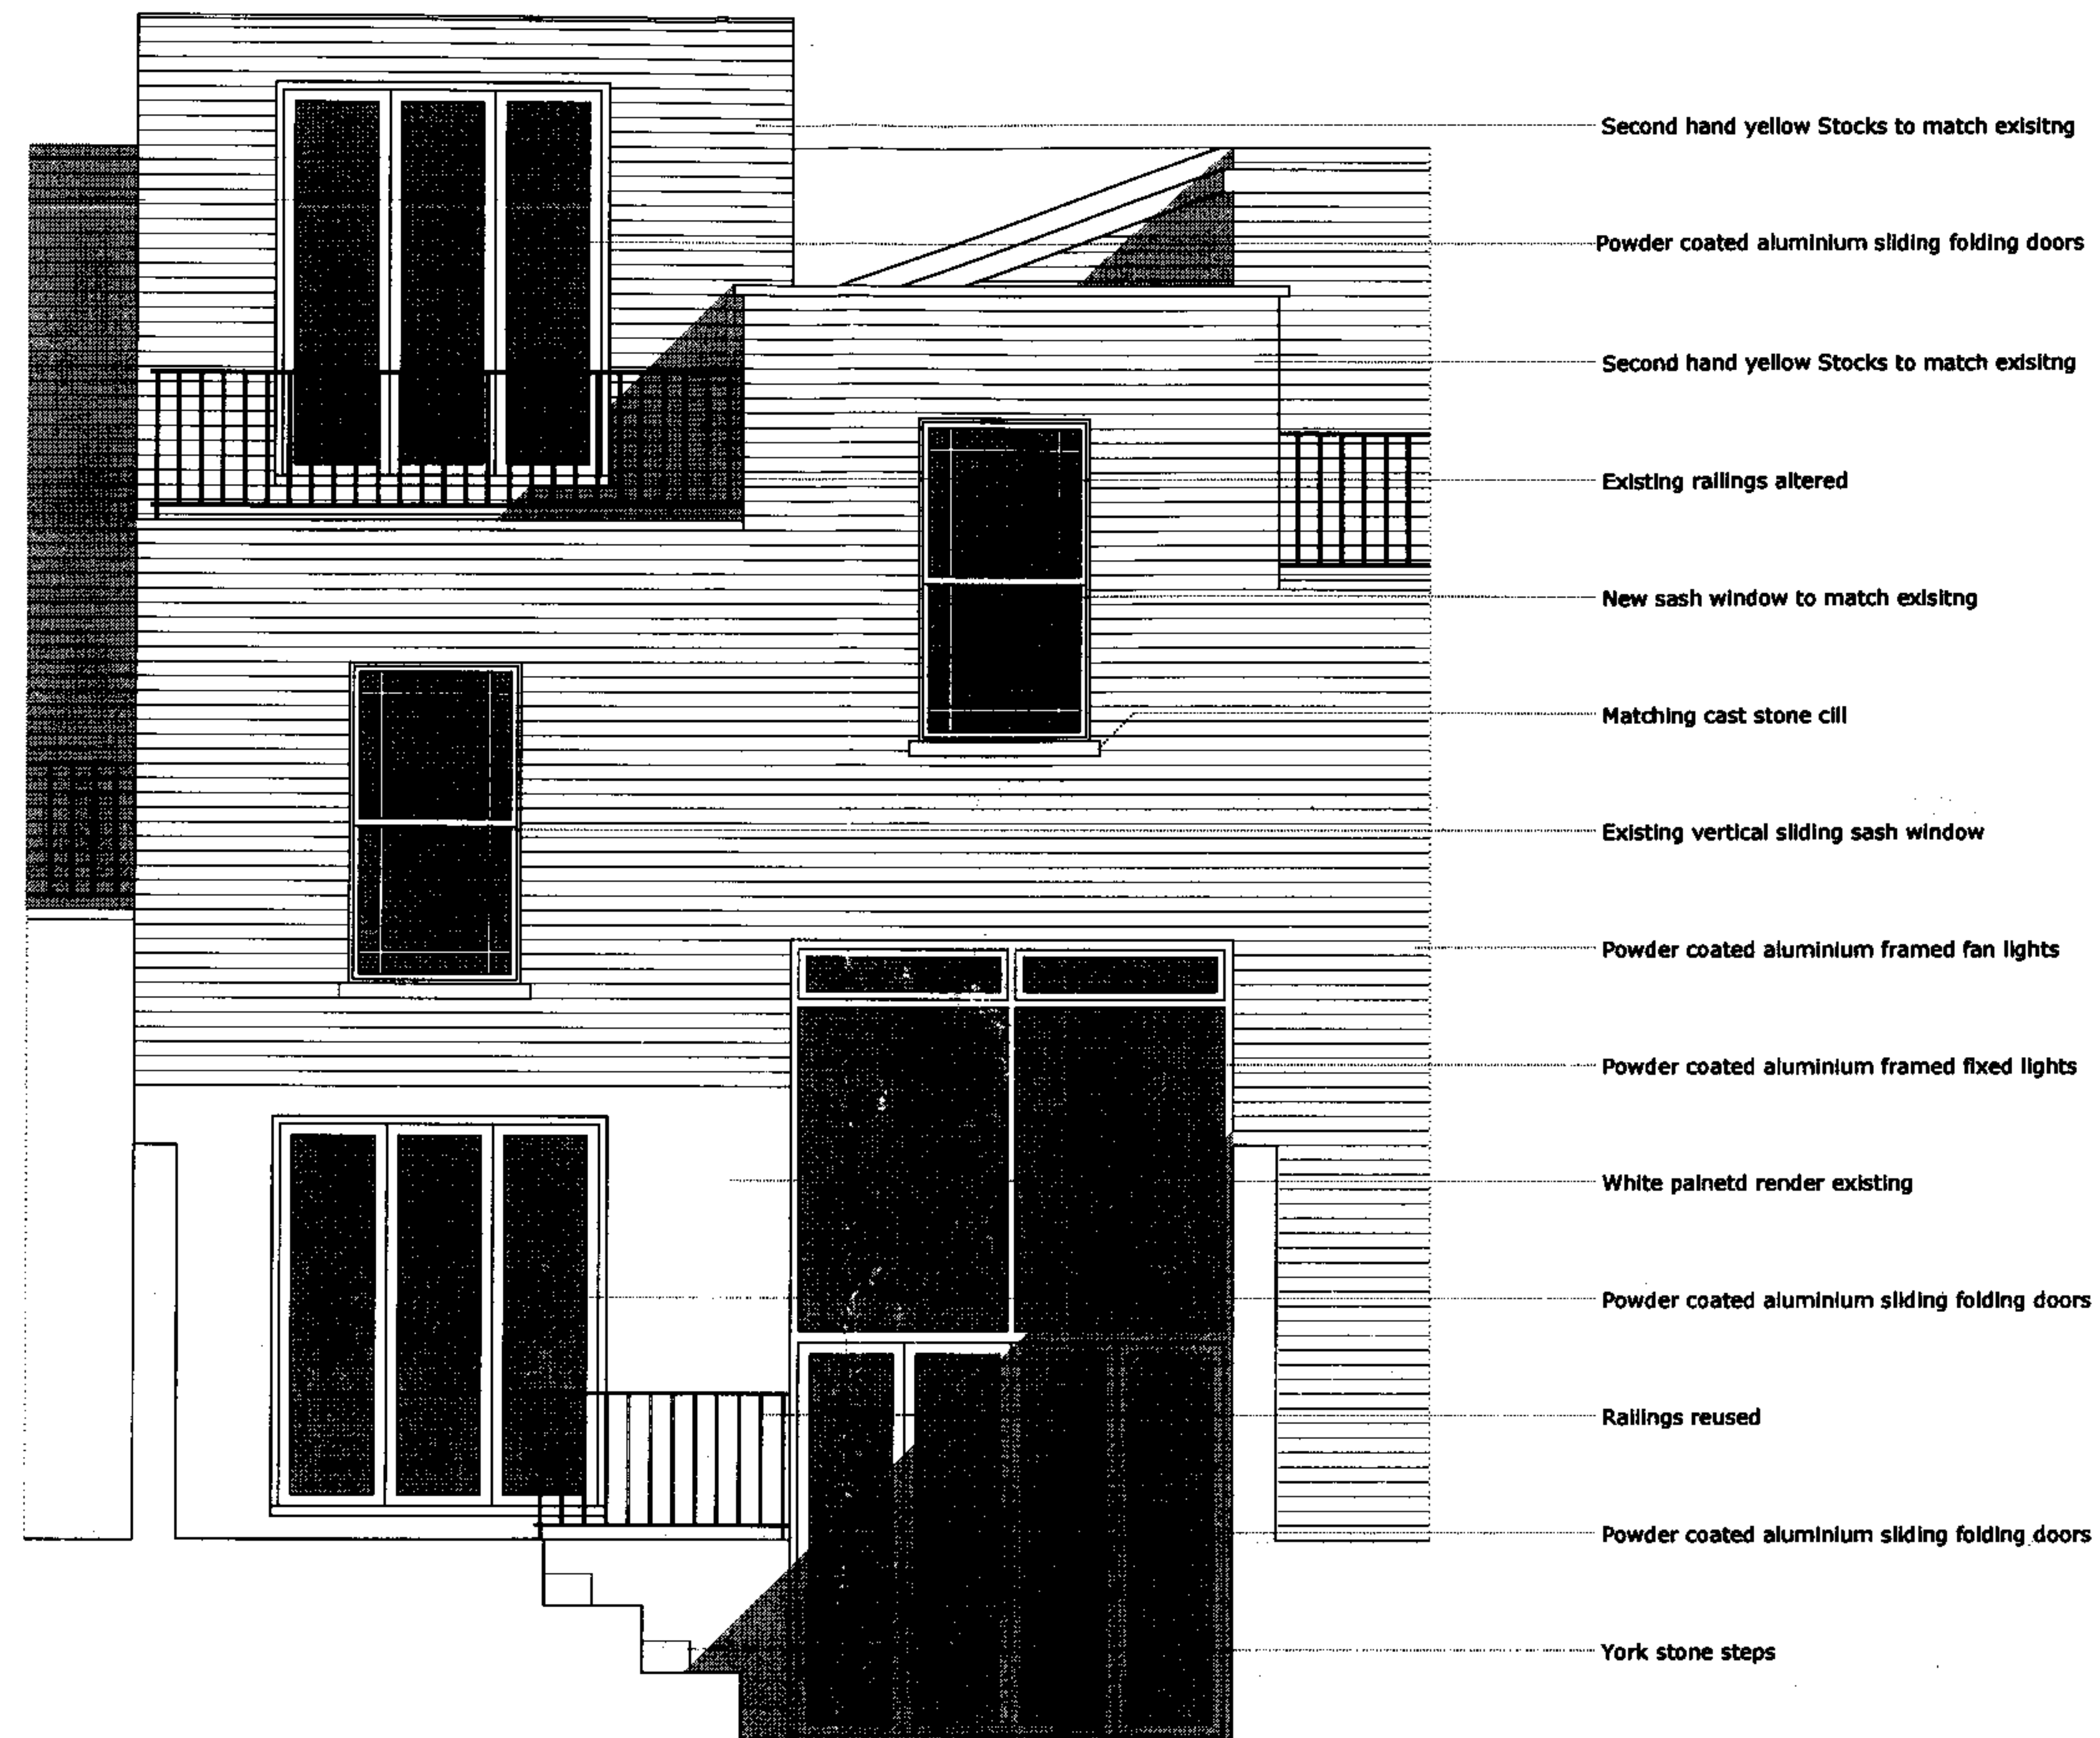

REVISIONS

1002.16

PETER BELL ARCHITECTS 78 ALBERT STREET LONDON NW1 7NR

18 HARMOOD STREET LONDON NW1

REAR ELEVATION AS PROPOSED

t 020 7387 8483 f 020 7387 1704 scale 1: 25 @ A1 & 1:50 @ A3 20 October 2006