

APPENDIX C

[illegible]

H		
G		
F		
E		
D		
C		
B		
A		
REVISIONS		DA



MICHAEL SCOTT ASSOCIATES
 CONSTRUCTION DESIGN AND PROJECT MANAGEMENT
 SHERATON HOUSE, CASTLE PARK, CAMBRIDGE, CB3 0A
 TEL: 01223 370144 FAX: 01223 370143
 Email: michael.scott 11@virgin.net

CLIENT SITE		
11 Netherhall Gardens Management Company Hampstead London		
DETAILS		
Ground Floor Plan - As Existing		

FILE NUMBER	DRG. No. 23596/1.
-------------	-------------------

Scale: 1:100

DRAWN DA	TRACED DA	CHECKED H.S.	DATE 16.2.01
-------------	--------------	-----------------	-----------------

11 Netherhall Gardens,

First Floor Plan - 7/15/11

The floor plan illustrates the layout of the first floor, which includes four flats: flat 4, flat 5, flat 6, and flat 10. Flat 4 is located on the left side and includes a sitting room (2520), two bedrooms (2950 and 3320), a bathroom, a kitchen, and a hall. Flat 5 is in the center and features a large sitting room (3320), a dining room, a kitchen, a bathroom, and a balcony. Flat 6 is on the right and consists of a sitting room (3360), a dining room, a kitchen, and a bathroom. Flat 10 is at the bottom and includes a sitting room (3250), two bedrooms (3250 and 3250), a bathroom, and a kitchen. A central staircase area with 'up' and 'down' arrows connects the flats. The plan also shows a common entrance and a landing area. Room numbers are circled throughout the plan.


MICHAEL SCOTT ASSOCIATES
CONSTRUCTION DESIGN AND PROJECT MANAGEMENT
SHERATON HOUSE, CASTLE PARK, CAMBRIDGE, CB3 0AX
TEL: Office 01223 370144 Fax: 01223 370143
Email: michael.scott11@virgin.net

CLIENT SITE
11 Netherhall Gardens
Management Company
Hampstead
London.

DETAILS


First Floor Plan - As Existing.

FILE NUMBER	ORG. No. 23596/2.
-------------	-------------------

Scale: 1:100

DRAWN OCB	TRACED	CHECKED MS	DATE FEB 2001
--------------	--------	---------------	------------------

2nd Floor Plan – As Existing.
11 Netherhall Gardens, Hampstead.

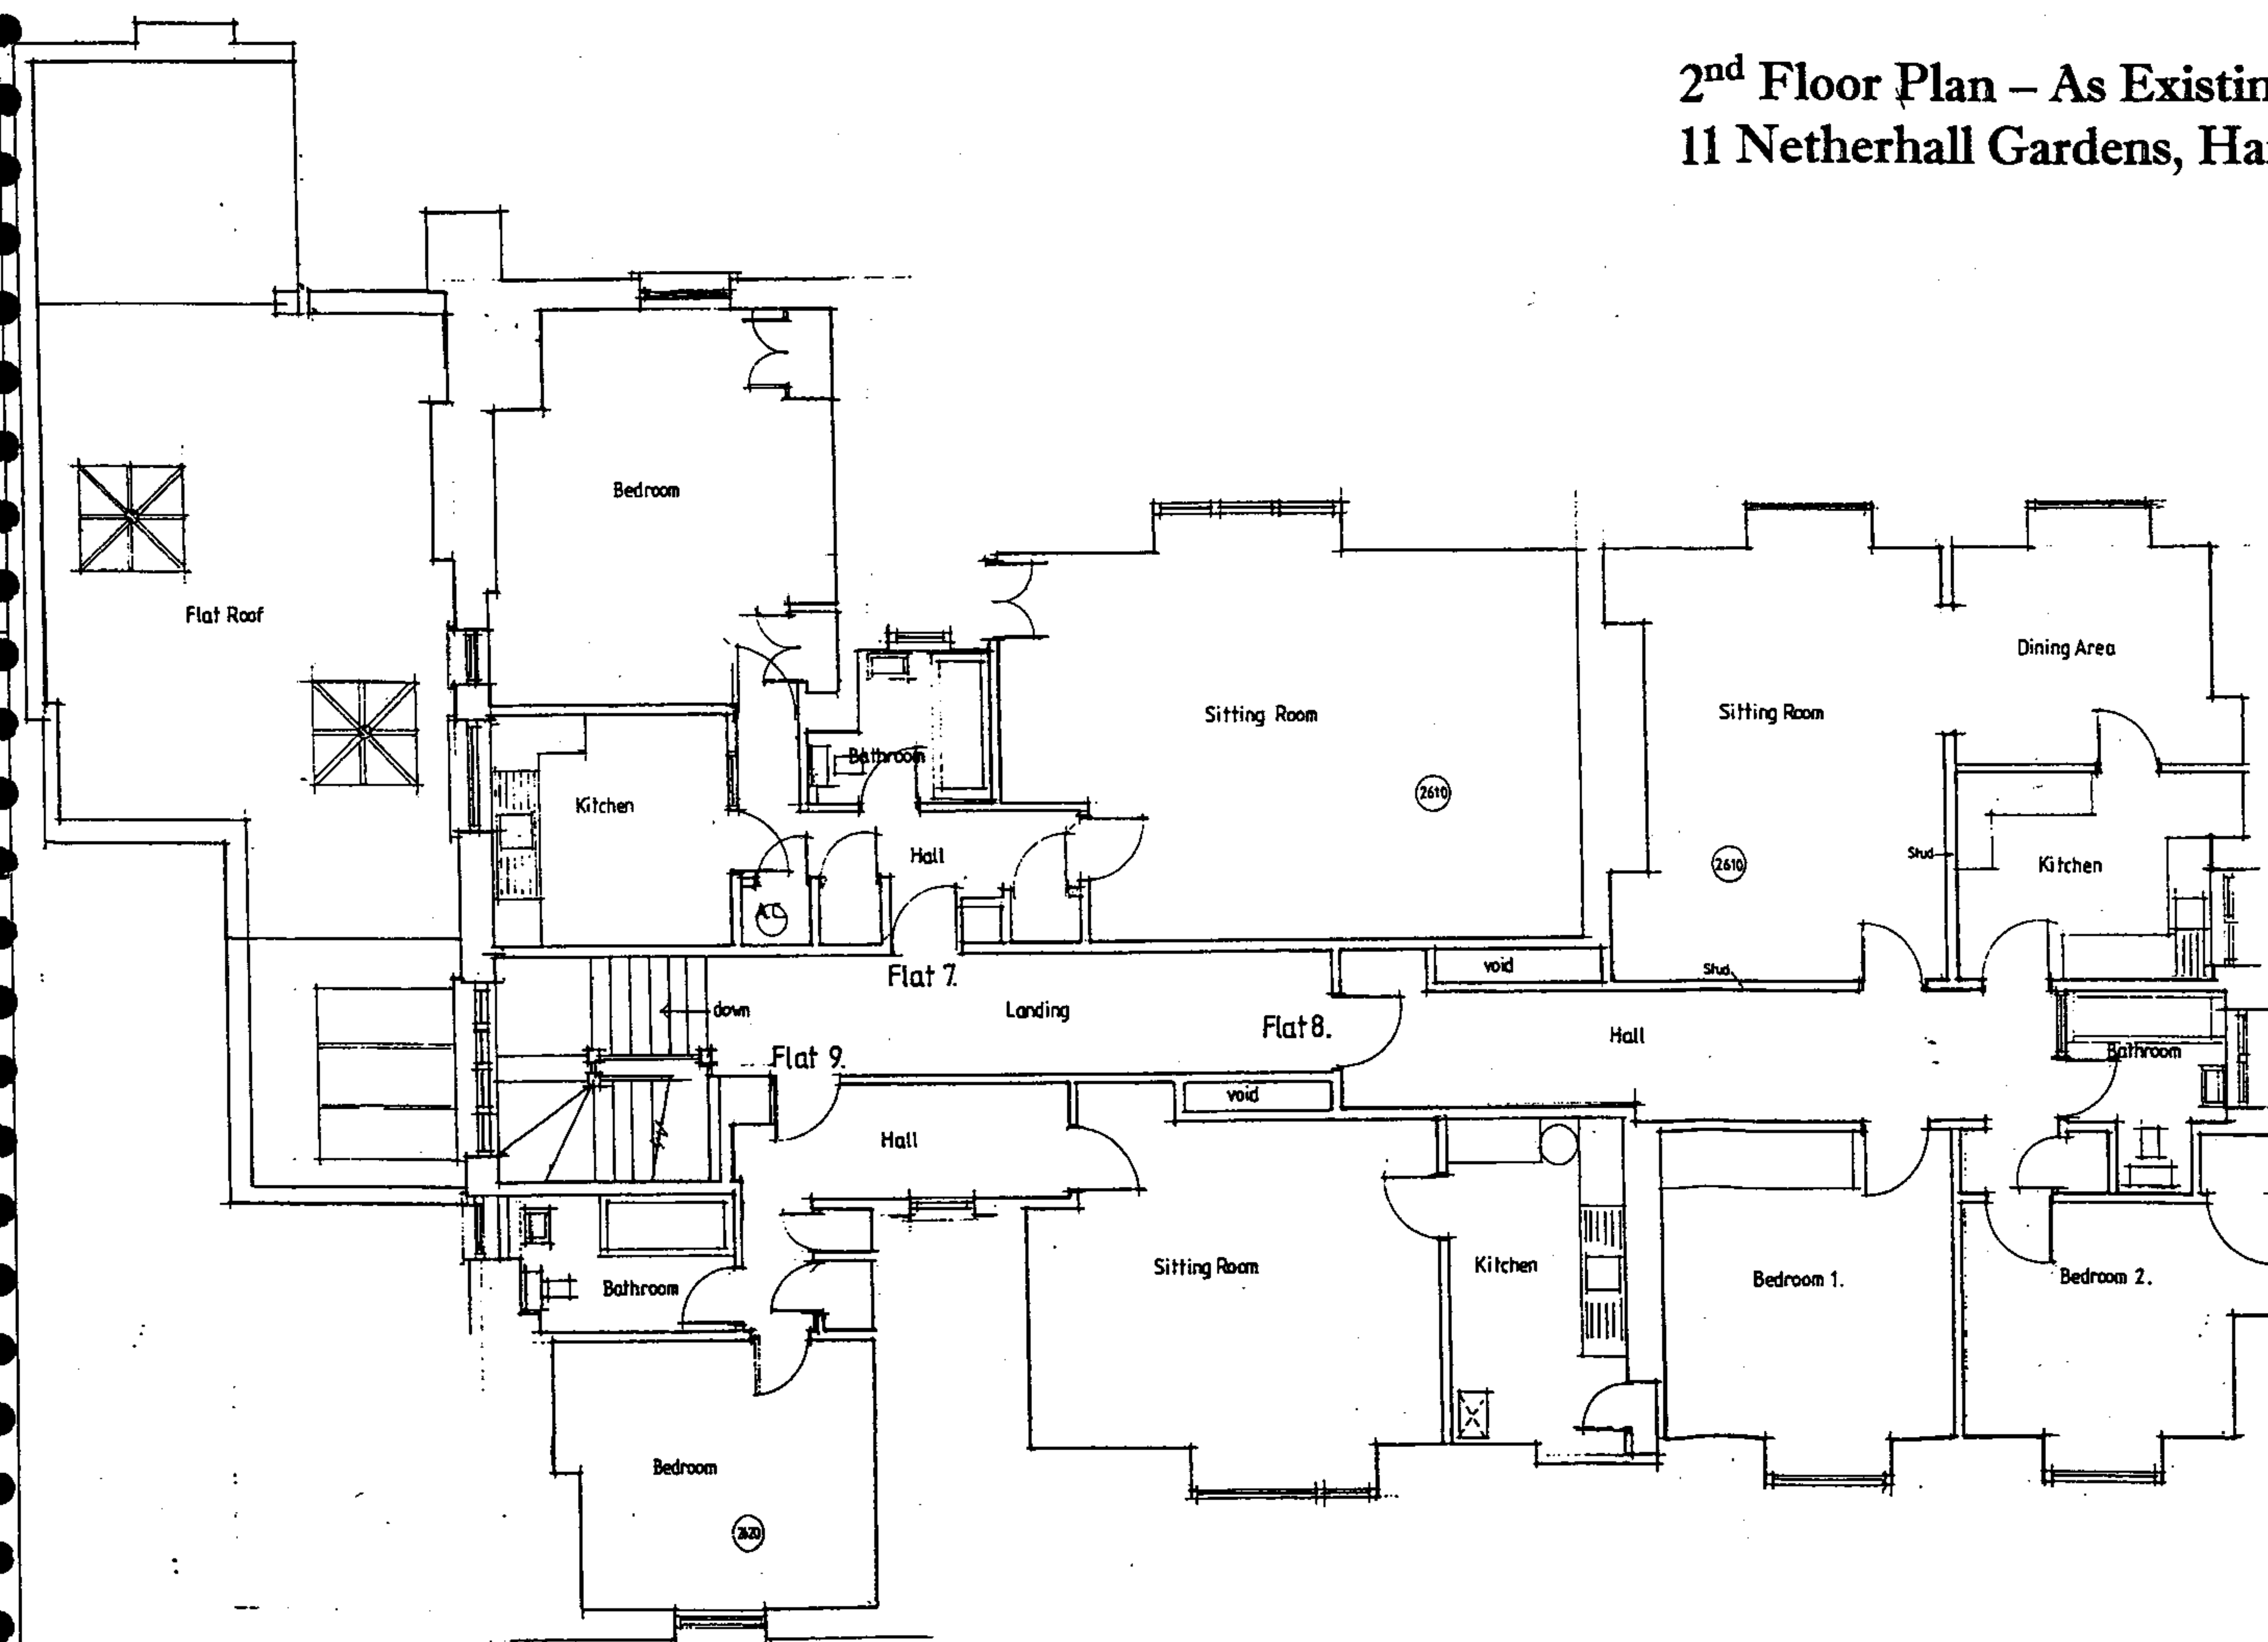

H			
G			
F			
E			
D			
C			
B			
A			
REVISIONS			DATE
 MICHAEL SCOTT ASSOCIATES CONSTRUCTION DESIGN AND PROJECT MANAGEMENT SHERATON HOUSE, CASTLE PARK, CAMBRIDGE, CB3 0AQ TEL: 01223 370144 Fax: 01223 370143 Email: michael.scott11@virgin.net			
CLIENT SITE			
11 Netherhall Gardens Management Company Hampstead London.			
DETAILS			
2nd Floor Plan - As Existing			
FILE NUMBER	DRG. No. 23596/3		
Scale: 1:100			
DRAWN 	TRACED 	CHECKED A.S.	DATE 20.2.00

Elevations – As Existing.
11 Netherhall Gardens, Hampstead.



East Elevation (front)



West Elevation (rear)




South Elevation



North Elevation

H	
G	
F	
E	
D	
C	
B	
A	
REVISIONS	DATE
 MICHAEL SCOTT ASSOCIATES CONSTRUCTION DESIGN AND PROJECT MANAGEMENT HERATON HOUSE, CASTLE PARK, CAMBRIDGE, CB3 0AX TEL: Office 01223 370144 Fax: 01223 370143 Email: michael.scott@msa.co.uk	
CLIENT SITE 11 Netherhall Gardens Management Company Hampstead London.	
DETAILS Elevations – As Existing	
FILE NUMBER	DRG. No. 23596/4.
Scale: 1:200	
DRAWN	CHECKED
DATE	DATE

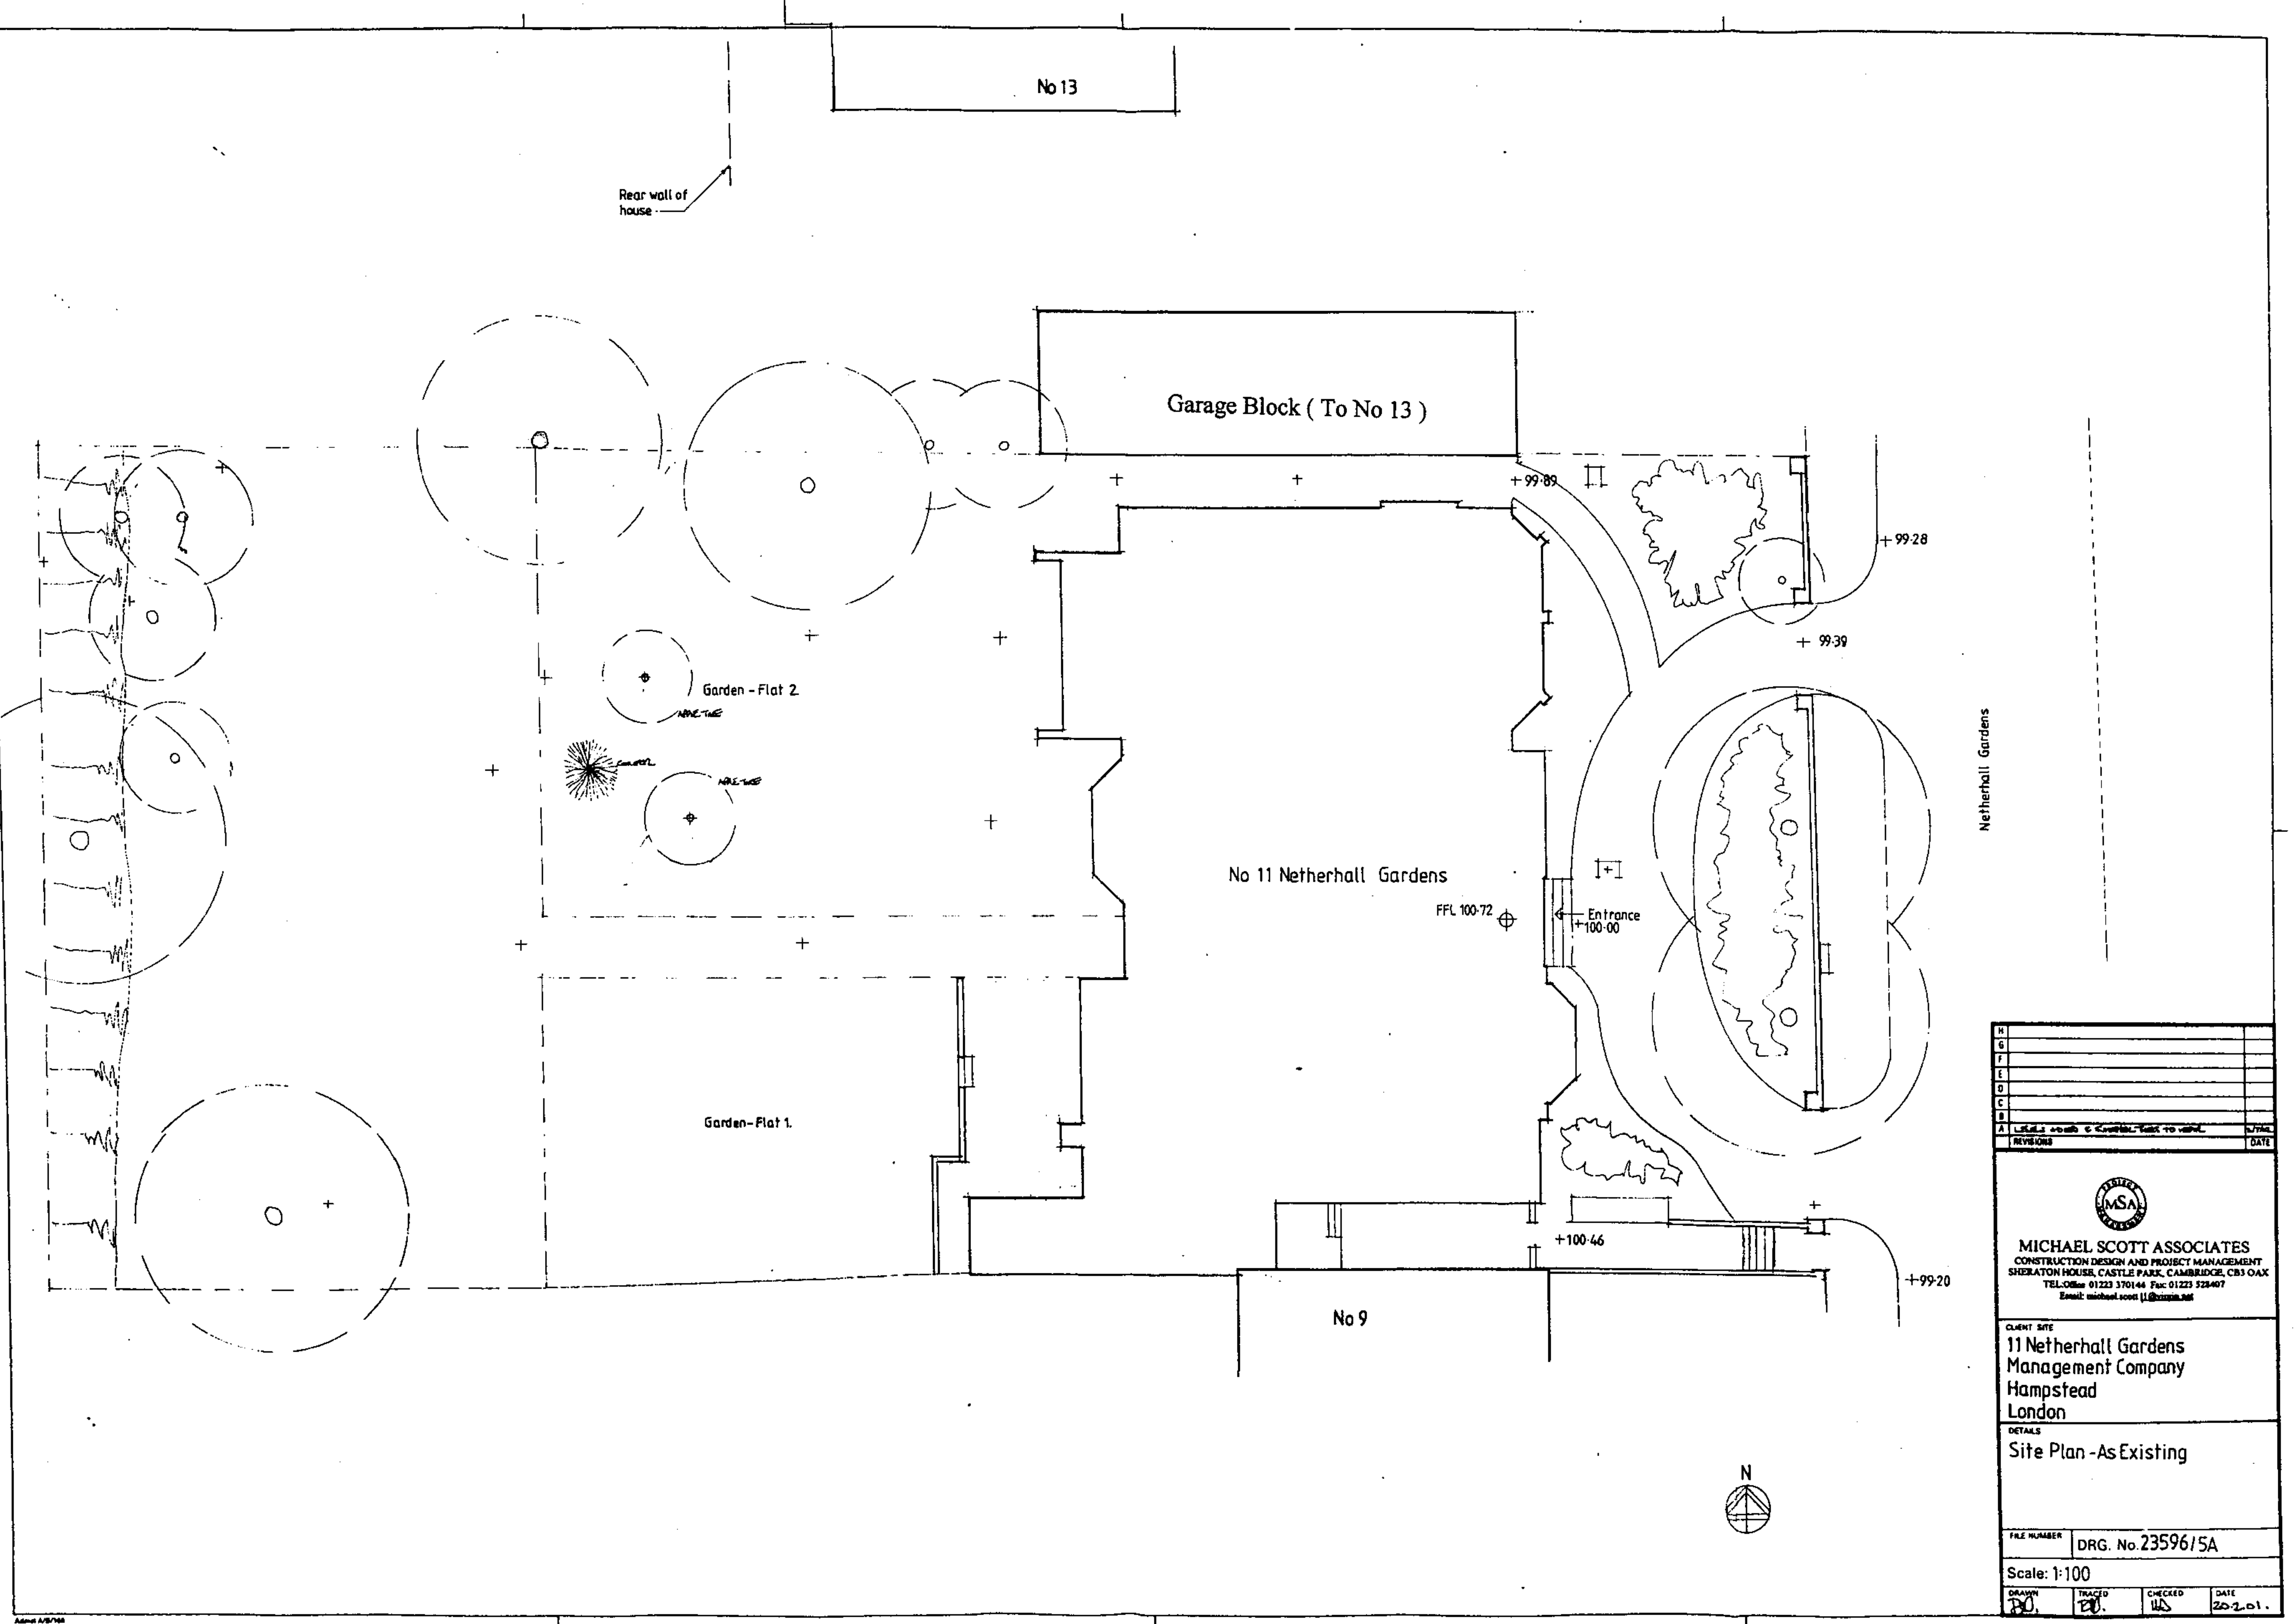


H		
G		
F		
E		
D		
C		
B		
A	1:100	DATE


MICHAEL SCOTT ASSOCIATES
 CONSTRUCTION DESIGN AND PROJECT MANAGEMENT
 SHERATON HOUSE, CASTLE PARK, CAMBRIDGE, CB3 0AX
 TEL: 01223 370144 Fax: 01223 328407
 Email: michael.scott@msa.co.uk

CLIENT SITE
11 Netherhall Gardens
Management Company
Hampstead
London

DETAILS
Site Plan - As Existing

FILE NUMBER	DRG. No. 23596/5A
Scale: 1:100	
DRAWN	TRACED
CHECKED	DATE
20.10.01	20.10.01

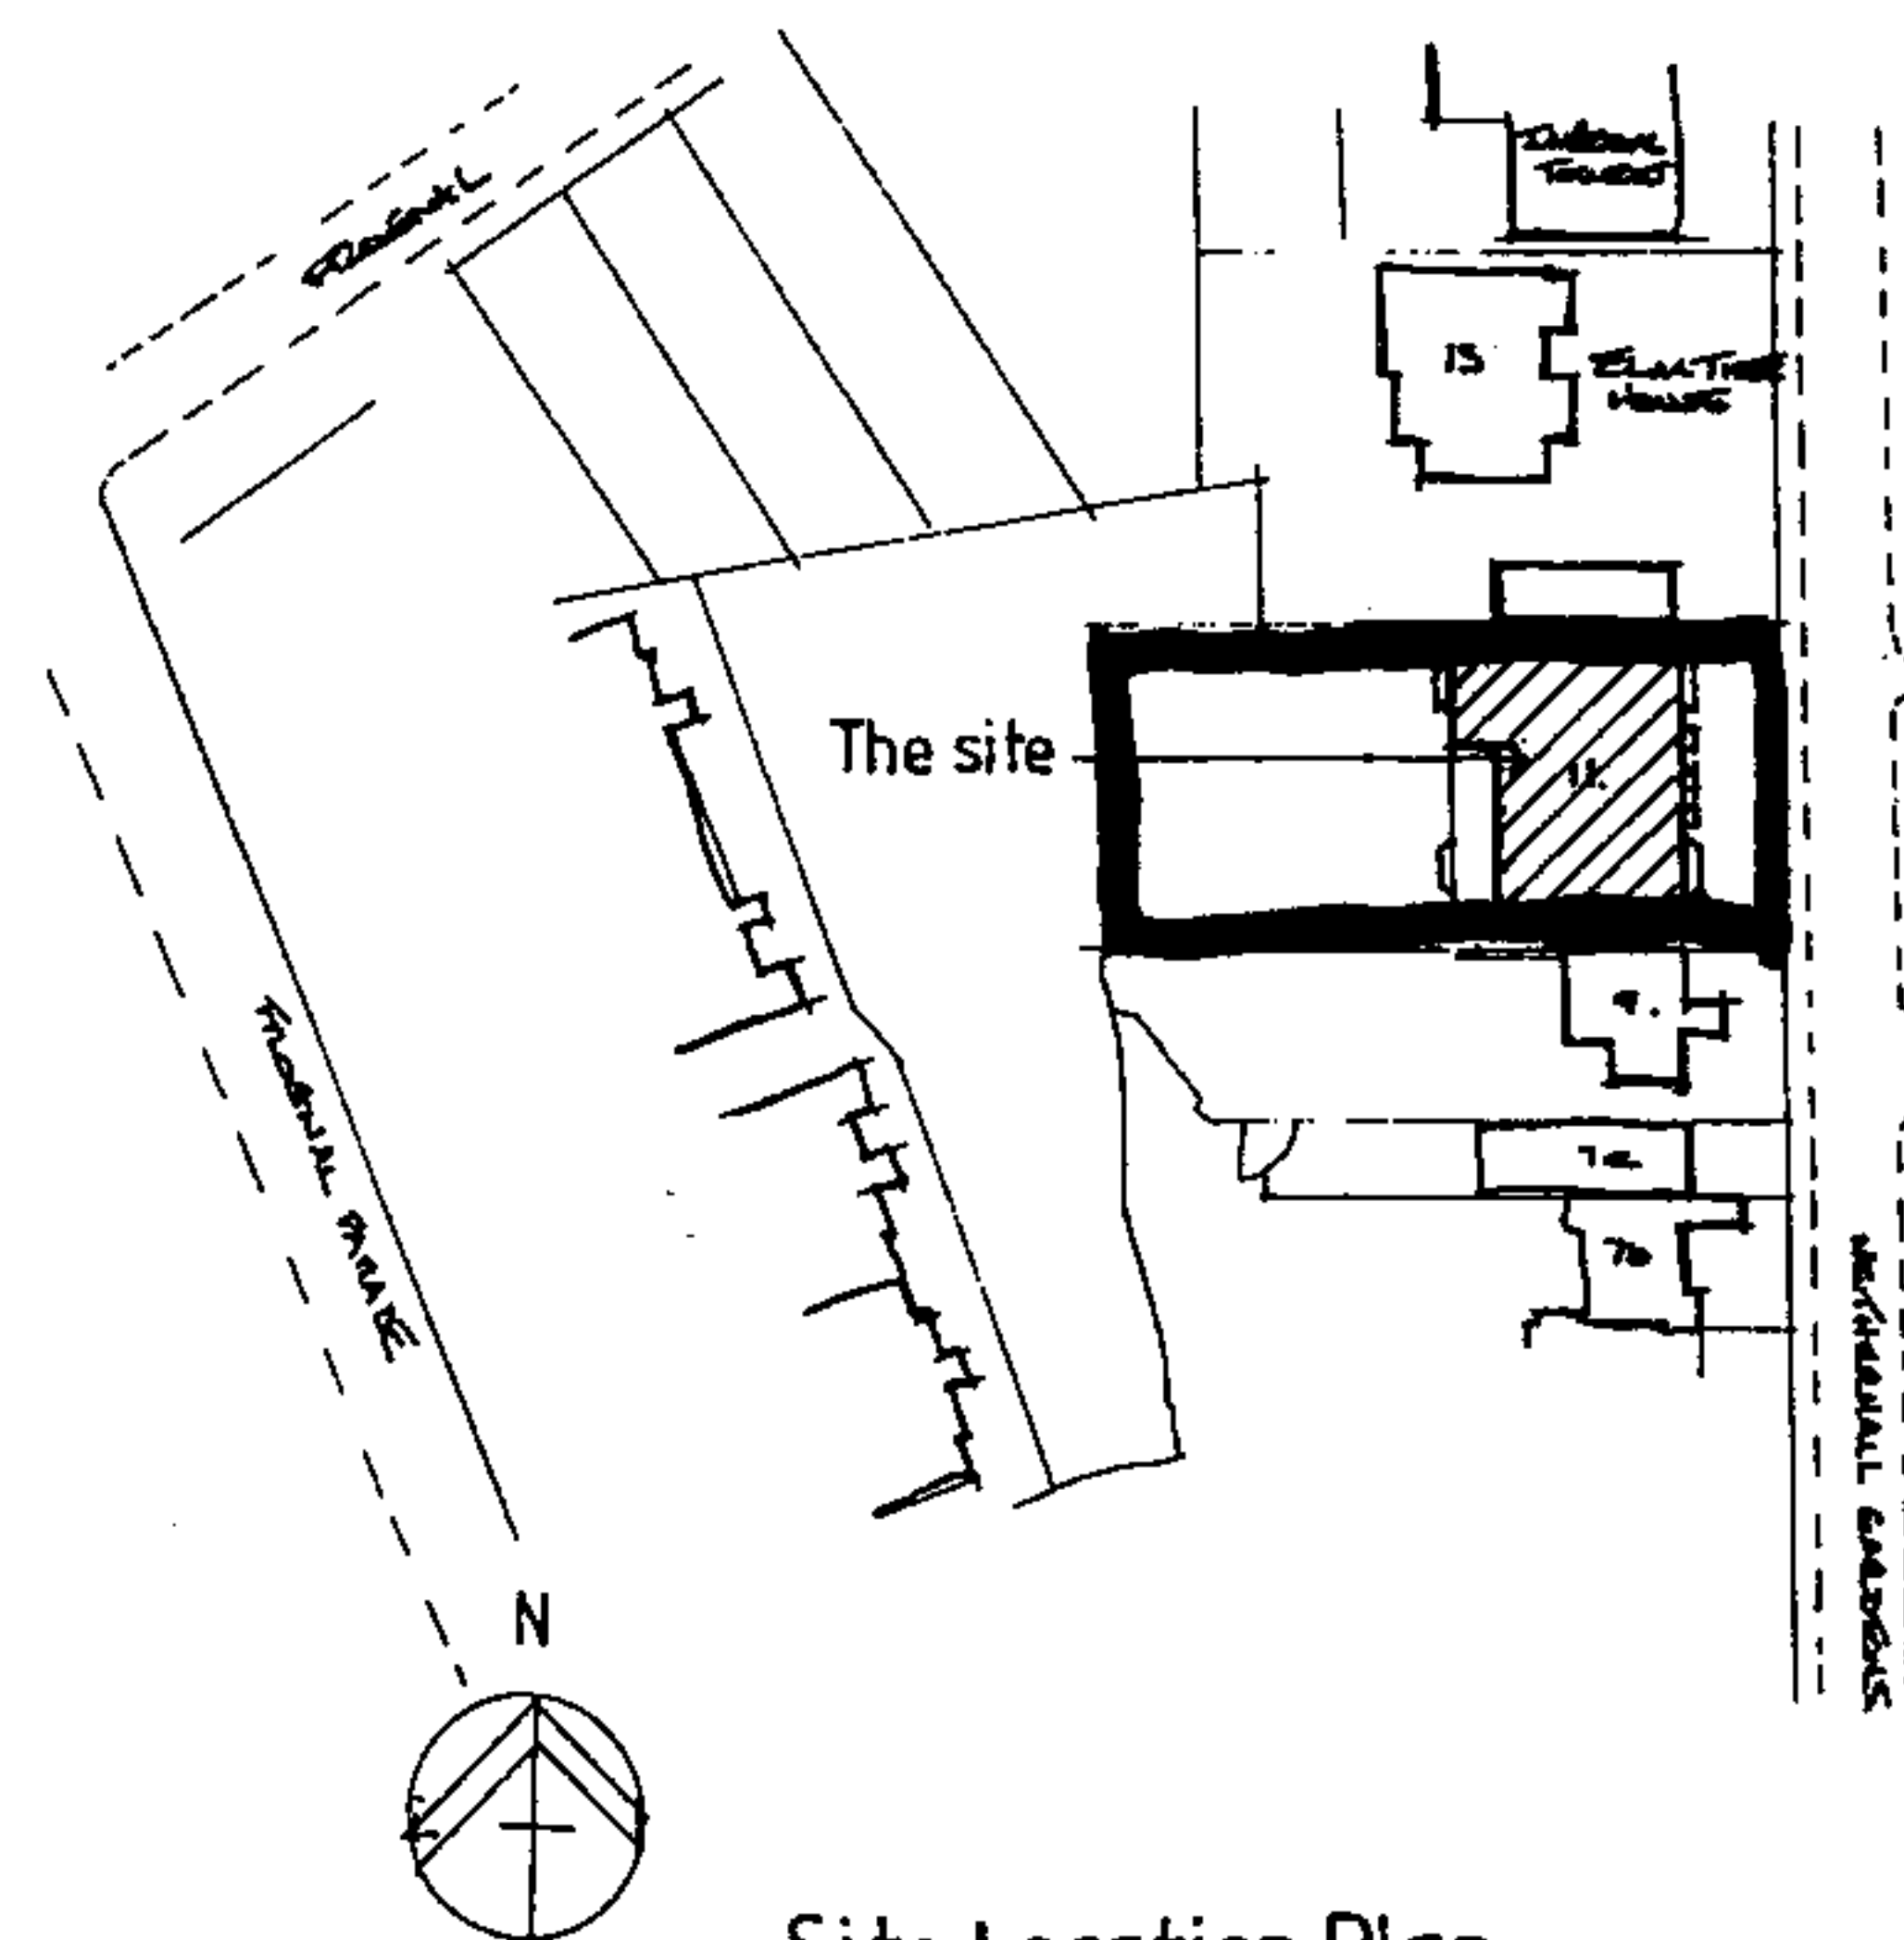

Site Location Plan
1:1250

H		
G		
F		
E		
D		
C		
B		
A		
REVISIONS		DATE



MICHAEL SCOTT ASSOCIATES

ARCHITECTURAL DESIGN AND PROJECT MANAGEMENT
LEVEL 2, 182 HISTON ROAD, CAMBRIDGE, CB4 3JP
TEL: Office 01223 352162 Fax: 01223 356584
Email: michael.scott11@virgin.net

CLIENT SITE

**11 Netherhall Gardens
Management Company**

DETAILS

Site Location Plan

FILE NUMBER DRG. No. **23596/6**

Scale: **1:1250**

DRAWN 30.	TRACED 30.	CHECKED UC	DATE 11/1/00
--------------	---------------	---------------	-----------------