


APPENDIX E

☐ DENOTES WALLS UNSTABLE AND TO BE DEMOLISHED

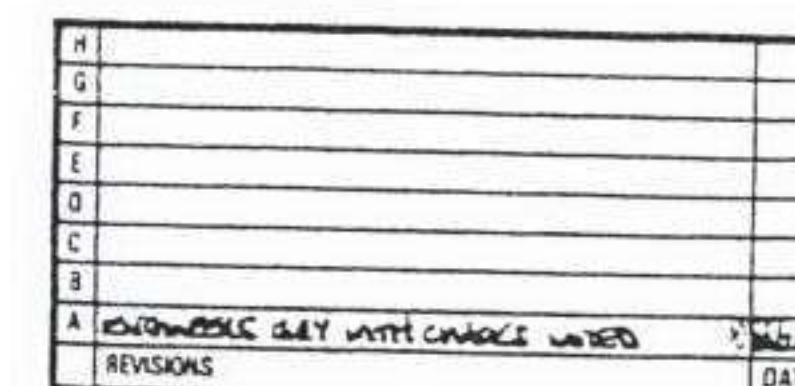


MICHAEL SCOTT ASSOCIATES
CONSTRUCTION DESIGN AND PROJECT MANAGEMENT
SHERATON HOUSE, CASTLE PARK, CAMBRIDGE, CB3 0AX
TEL: Office 01223 370144 Fax 01223 528407
Email: michael.scott1@virgin.net

CLIENT SITE
11 Netherhall Gardens
Management Company
Hampstead
London

DETAILS


Ground Floor Plan - As Existing

FILE NUMBER	DRG. No. 20568/1A
-------------	-------------------

Scale: 1:50

DRAWN B	TRACED B	CHECKED H S	DATE 16.2.0
------------	-------------	----------------	----------------


First Floor Plan – As Existing. 11 Netherhall Gardens, Hampstead.

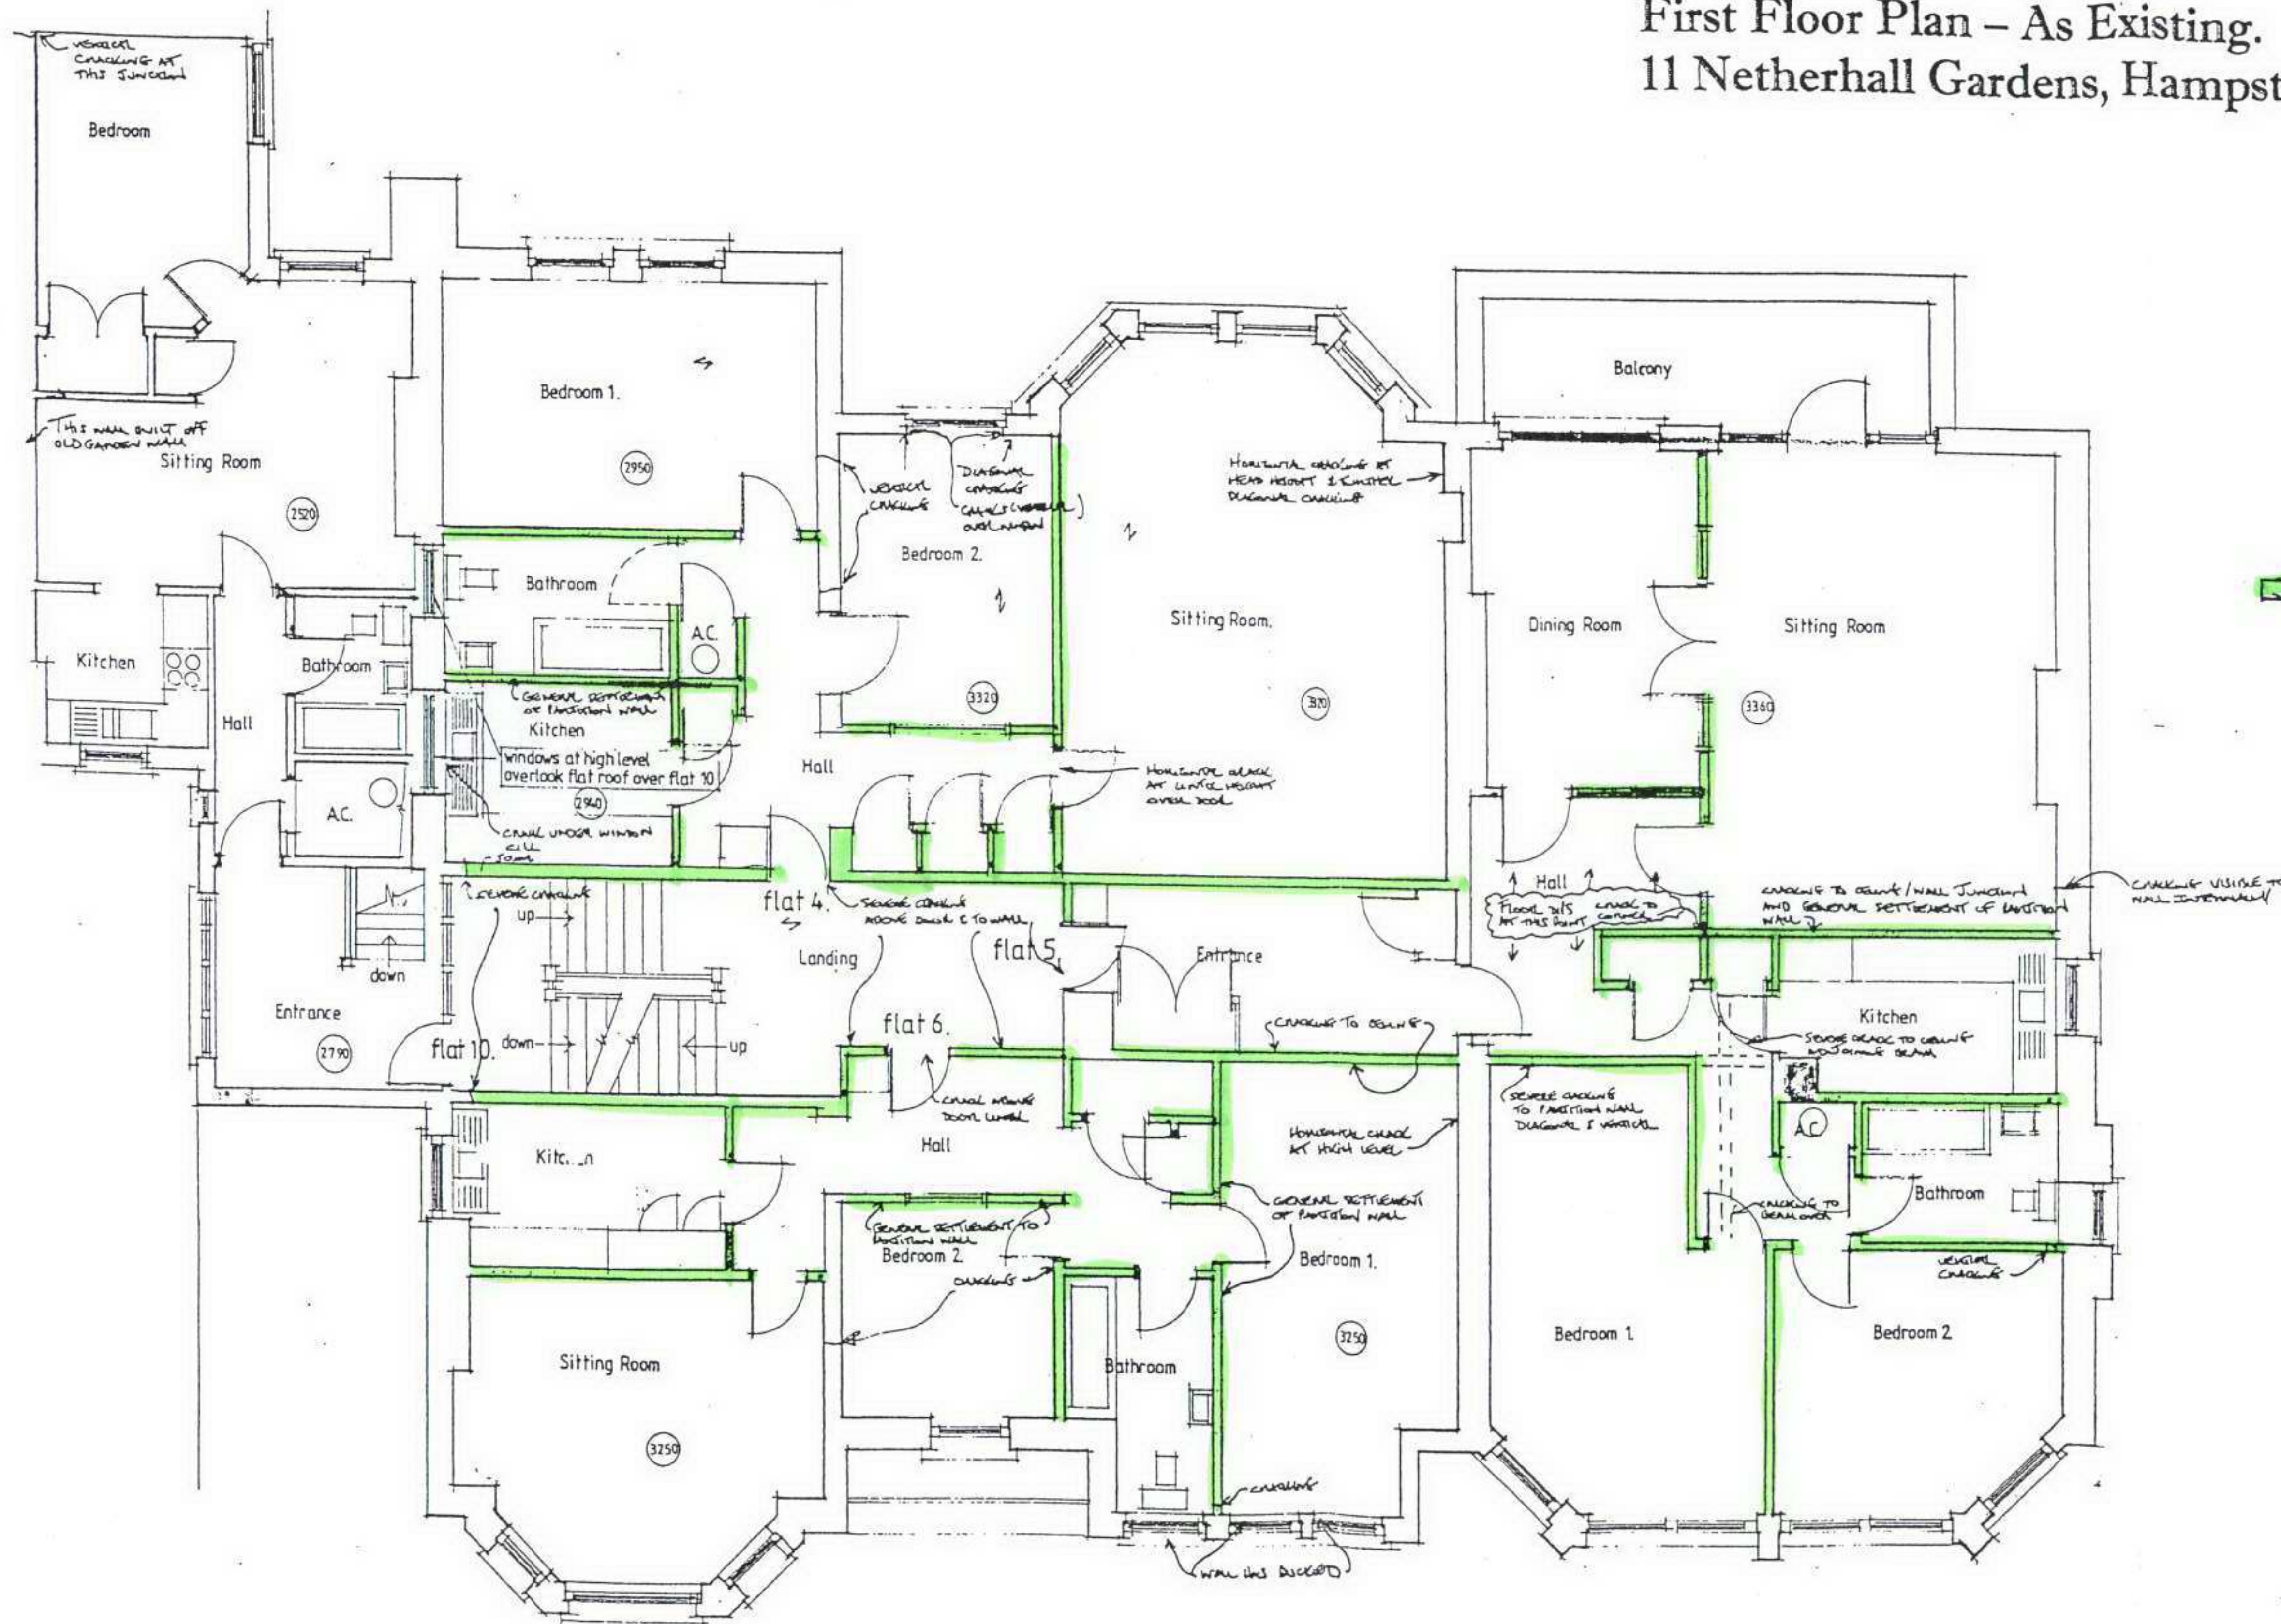

INDICATES NO WALLS BEYOND AND WALLS UNSTABLE & TO BE DEMOLISHED.

H	
G	
F	
E	
D	
C	
B	
A	CHANGES COPY WITH CHANGES NOTED
REVISIONS	DATE
 MICHAEL SCOTT ASSOCIATES CONSTRUCTION DESIGN AND PROJECT MANAGEMENT SHERATON HOUSE, CASTLE PARK, CAMBRIDGE, CB3 0AX TEL: 01223 370144 Fax: 01223 328407 Email: michael.scott@virgin.net	
CLIENT SITE 11 Netherhall Gardens Management Company Hampstead London.	
DETAILS First Floor Plan - As Existing.	
FILE NUMBER	DRG. No. 20568/2.A.
Scale: 1:50	
DRAWN DCB	CHECKED MS
DATE FEB 2001	

2nd Floor Plan - As Existing.
11 Netherhall Gardens, Hampstead.

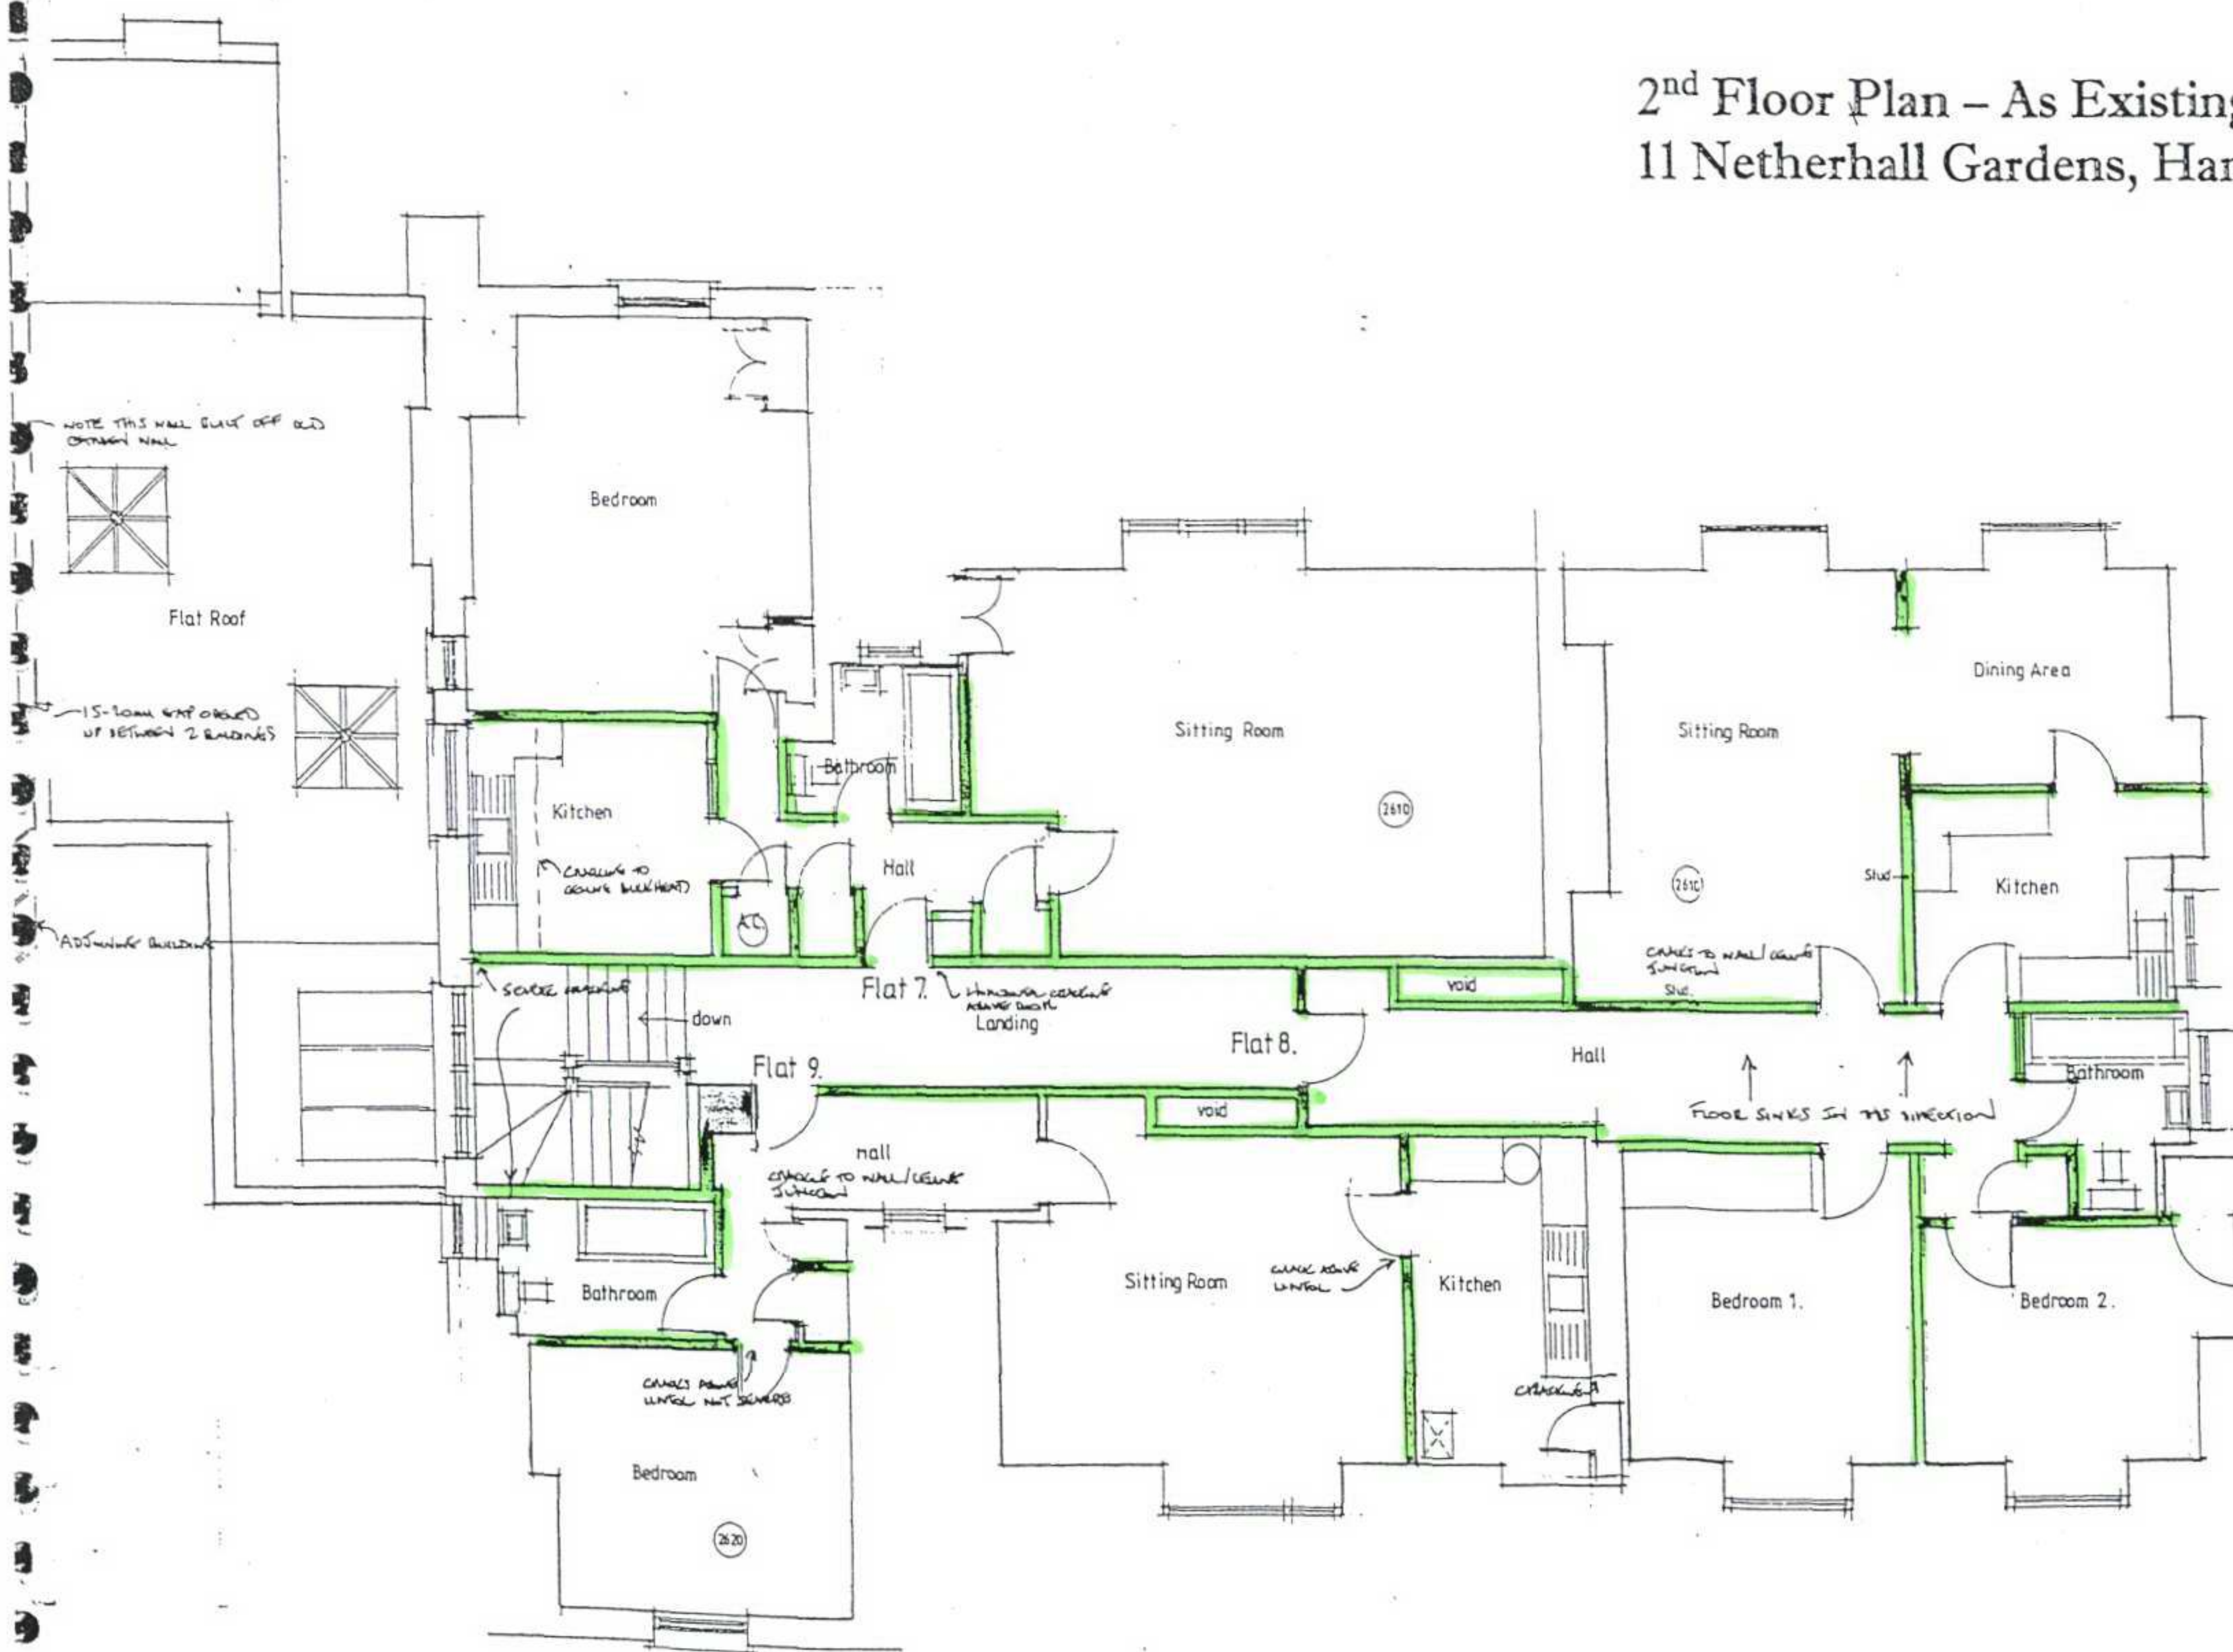

☐ Indicates no action
WALLS UNDER AND WALLS REQUIRING DEMOLITION

H		
G		
F		
E		
D		
C		
B		
A	ENGINEERS ONLY WITH CHECKS (NOTED)	DATE
	REVISIONS	DATE


MICHAEL SCOTT ASSOCIATES
CONSTRUCTION DESIGN AND PROJECT MANAGEMENT
SHERATON HOUSE, CASTLE PARK, CAMBRIDGE, CB3 0AX
TEL: 0555 51223 370144 Fax: 01223 528407
Email: michael.scott@virgin.net

CLIENT SITE
11 Netherhall Gardens
Management Company
Hampstead
London.

2nd Floor Plan - As Existing

FILE NUMBER	ORG. No. 20568/3A
-------------	-------------------

Scale: 1:50

DRAWN <i>[Signature]</i>	TRACED <i>[Signature]</i>	CHECKED <i>[Signature]</i>	DATE 20.2.0
-----------------------------	------------------------------	-------------------------------	----------------