





PROPOSED EAST ELEVATION (FRONT)



PROPOSED WEST ELEVATION (REAR)

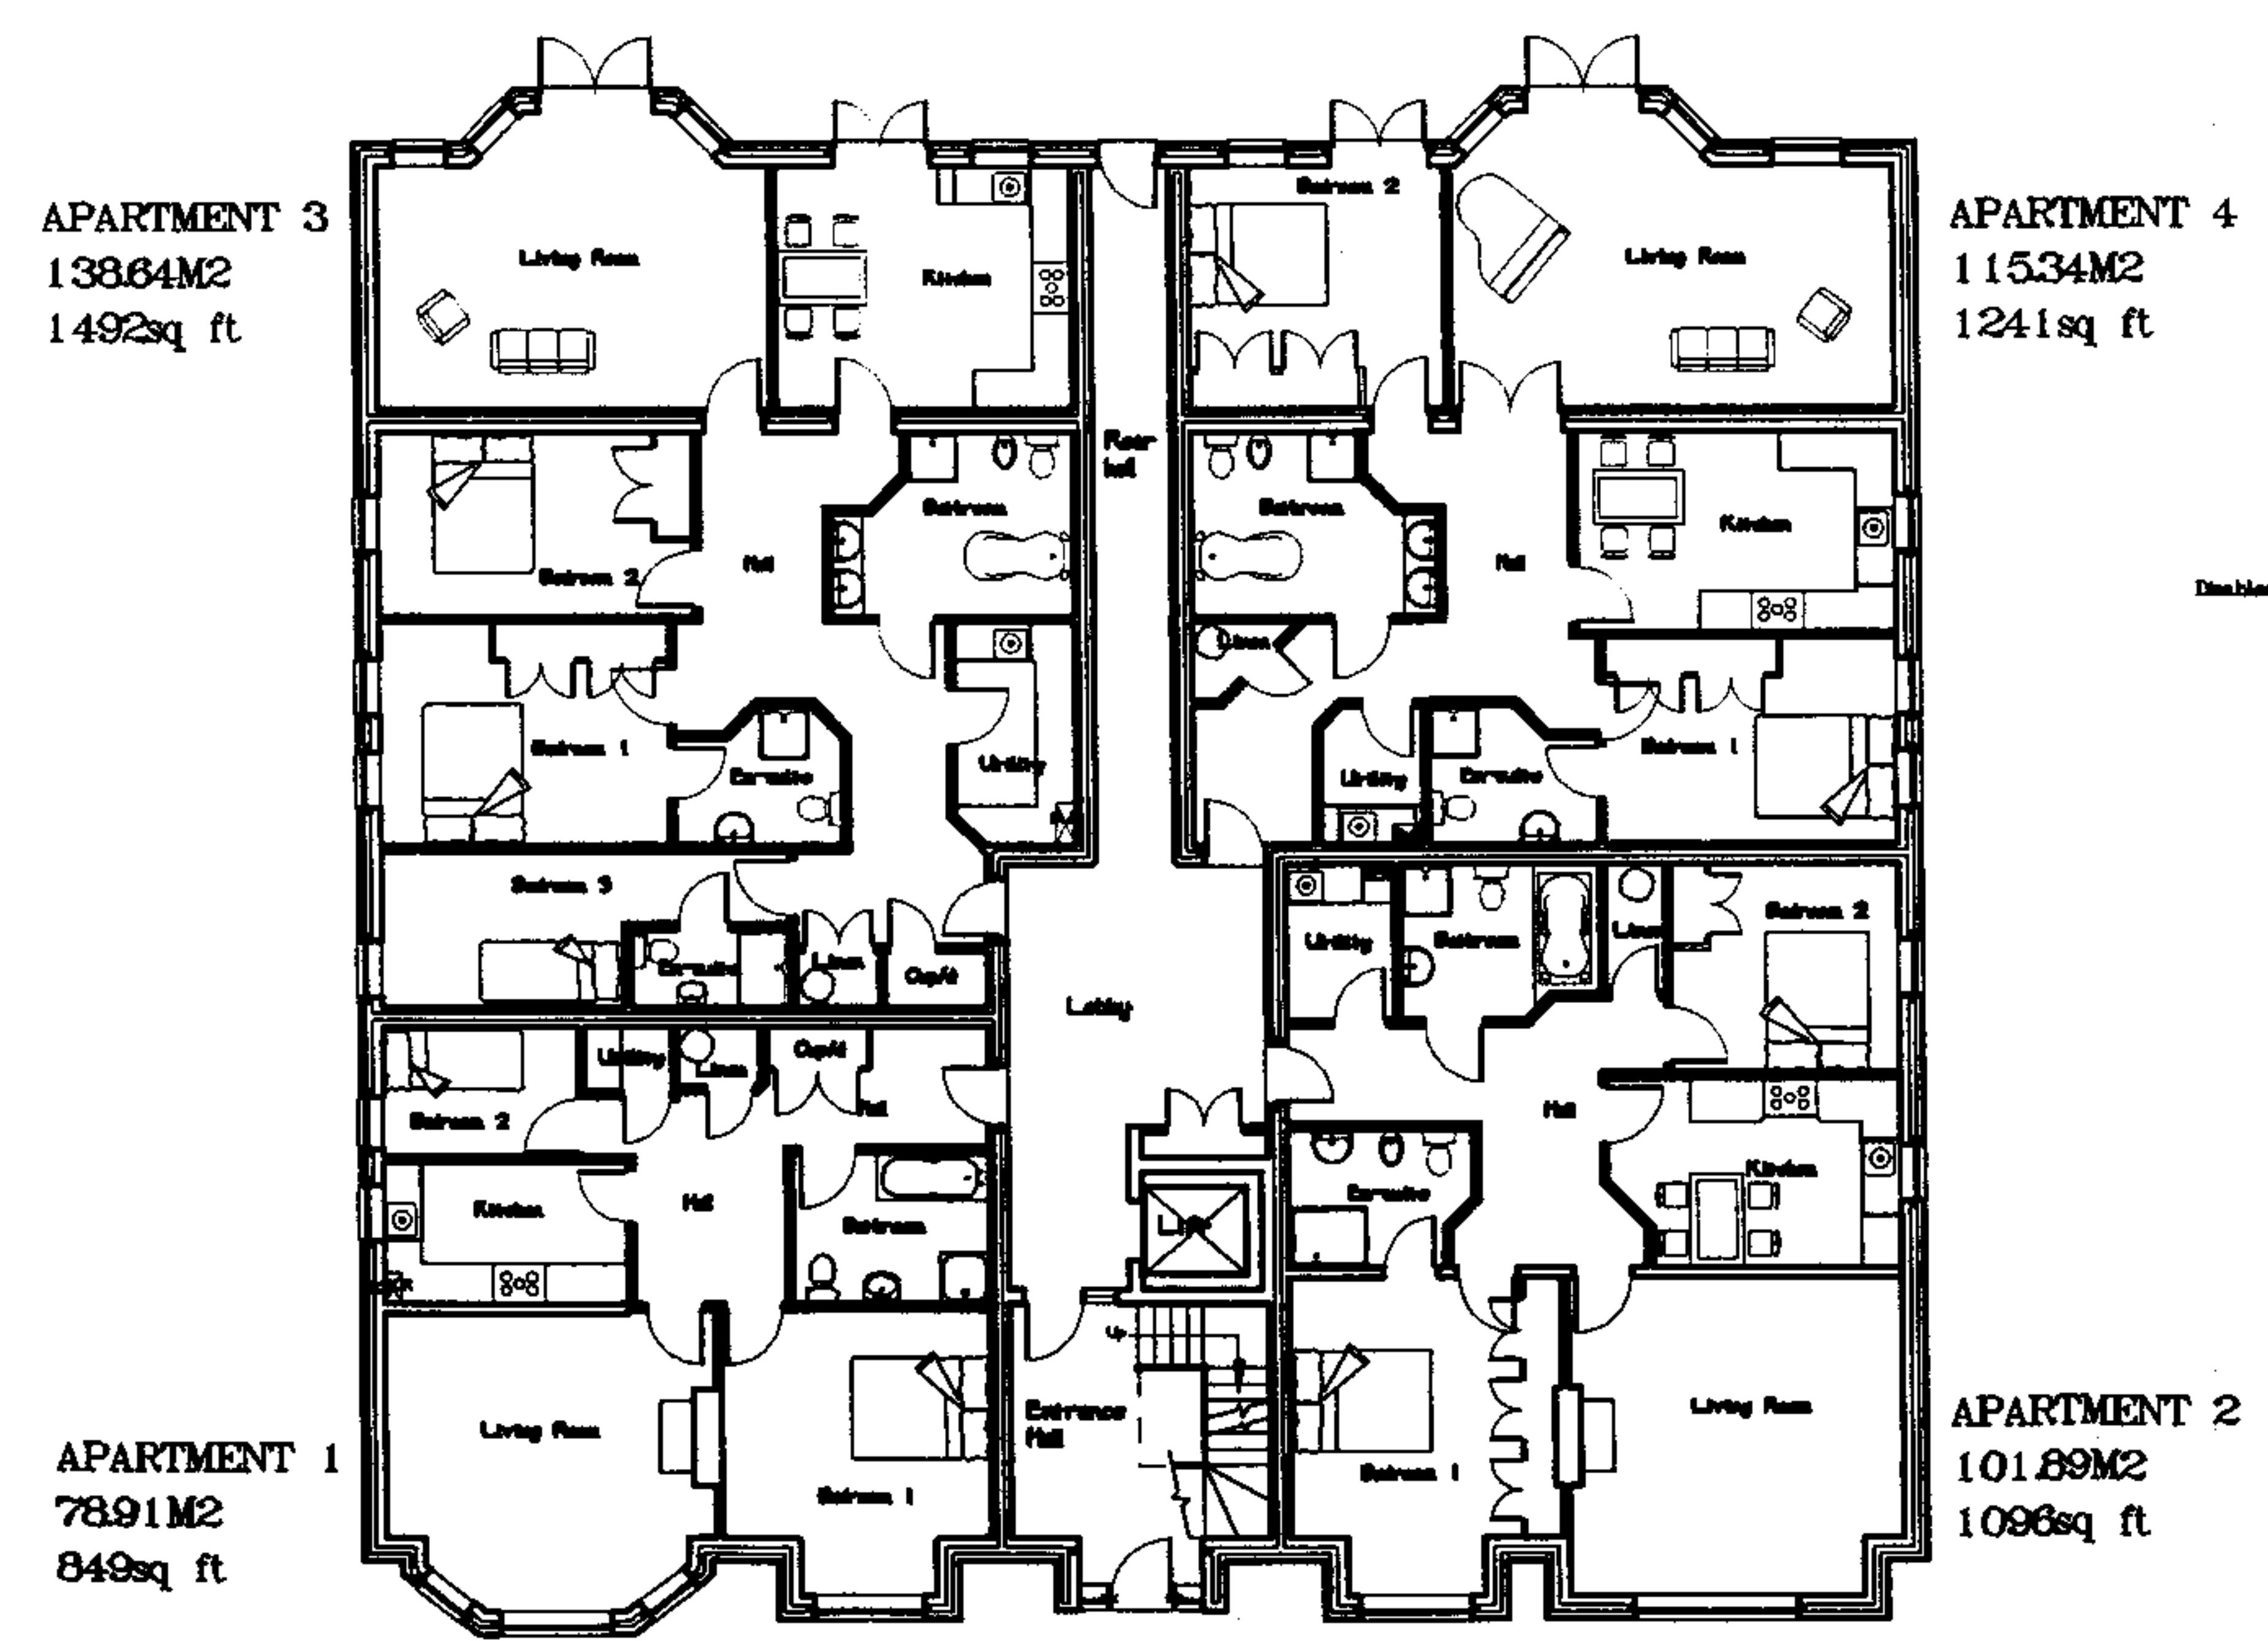

GROUND FLOOR PLAN

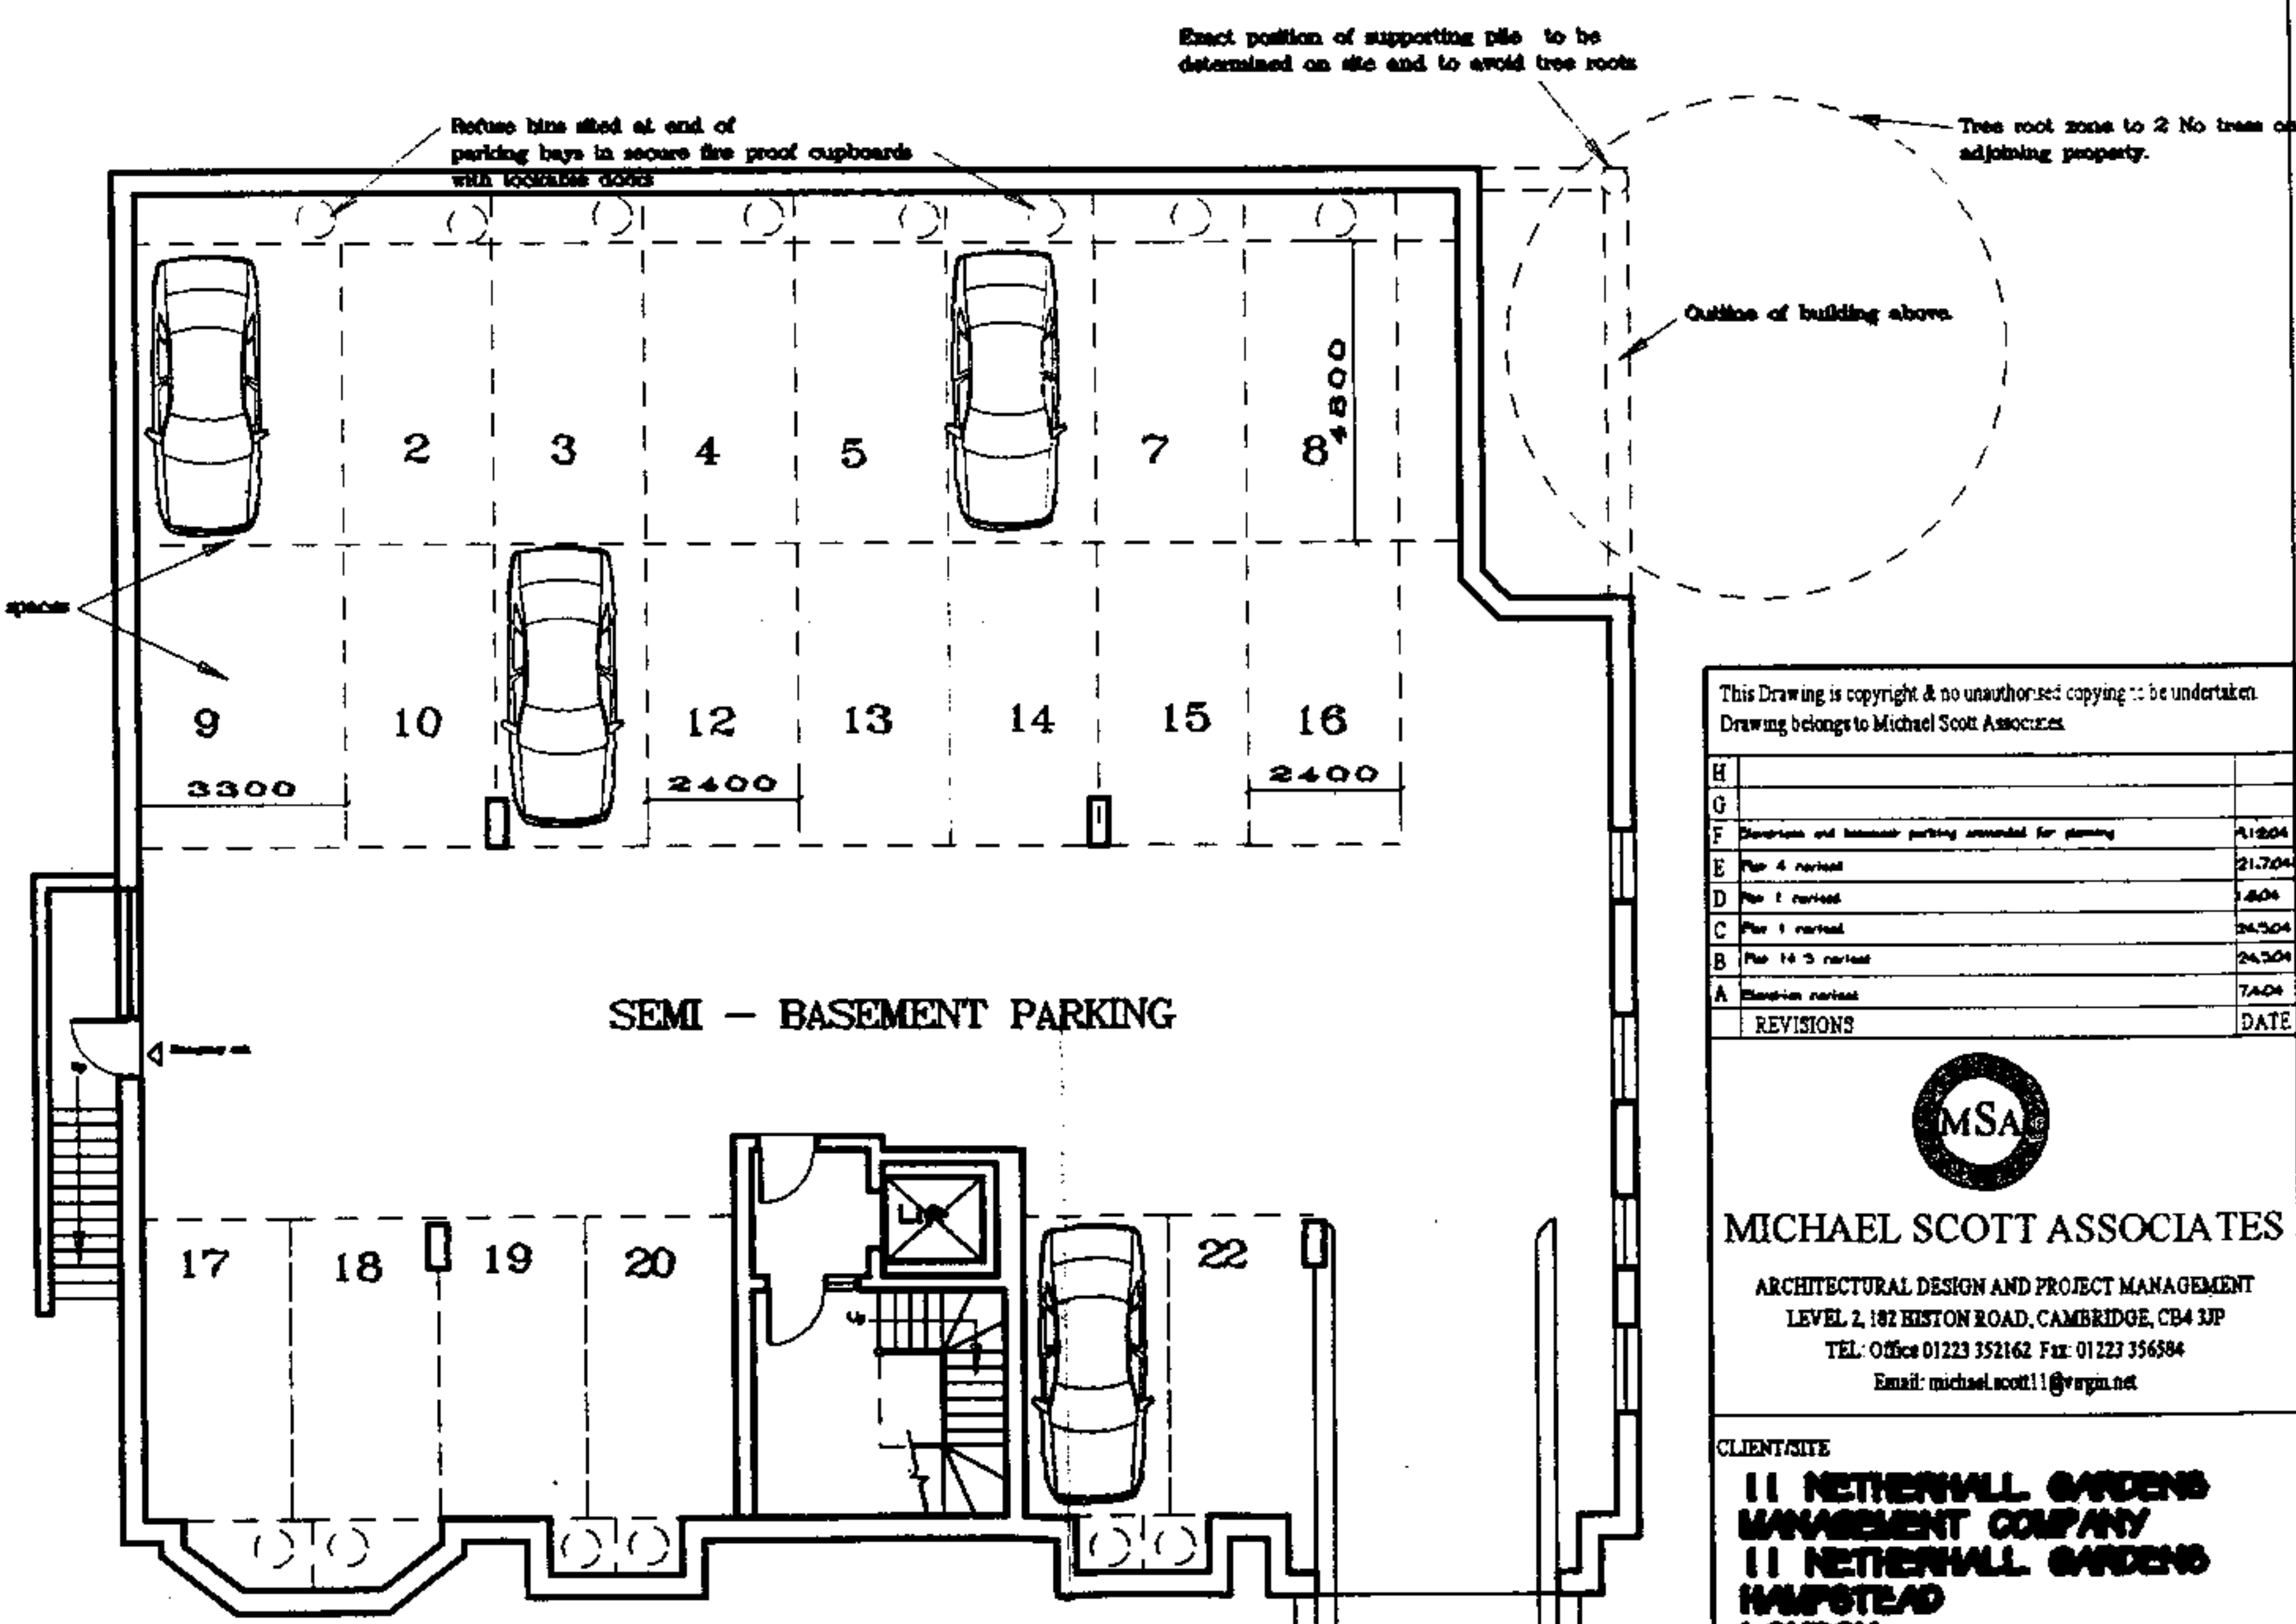

BASEMENT PARKING LAYOUT PLAN

This Drawing is copyright & no unauthorised copying is to be undertaken. Drawing belongs to Michael Scott Associates.

REVISIONS	DATE
H	
G	
F	21.04.04
E	21.04.04
D	21.04.04
C	21.04.04
B	21.04.04
A	21.04.04

MSA
MICHAEL SCOTT ASSOCIATES
ARCHITECTURAL DESIGN AND PROJECT MANAGEMENT
LEVEL 2, 182 HINTON ROAD, CAMBRIDGE, CB4 1UP
TEL: Office 01223 352162 Fax: 01223 356584
Email: michael.scott11@virgin.net

CLIENT/SITE
**11 NETHERHALL GARDENS
MANAGEMENT COMPANY
11 NETHERHALL GARDENS
HAMPSTEAD
LONDON**

DETAILS
**GROUND FLOOR PLAN,
ELEVATIONS, BASEMENT
PARKING PLANS
AS PROPOSED**

DRG.No. **23718/7T**
Scale: **1:100**


DRAWN	CHECKED	DATE
DCB	MS	AUGUST 2005

APARTMENT 7
168.93 M2
1818 sq ft

APARTMENT 8
115.34M2
1241sq ft

APARTMENT 5
55.12M2
593sq ft

APARTMENT 6
100M2
1076sq ft

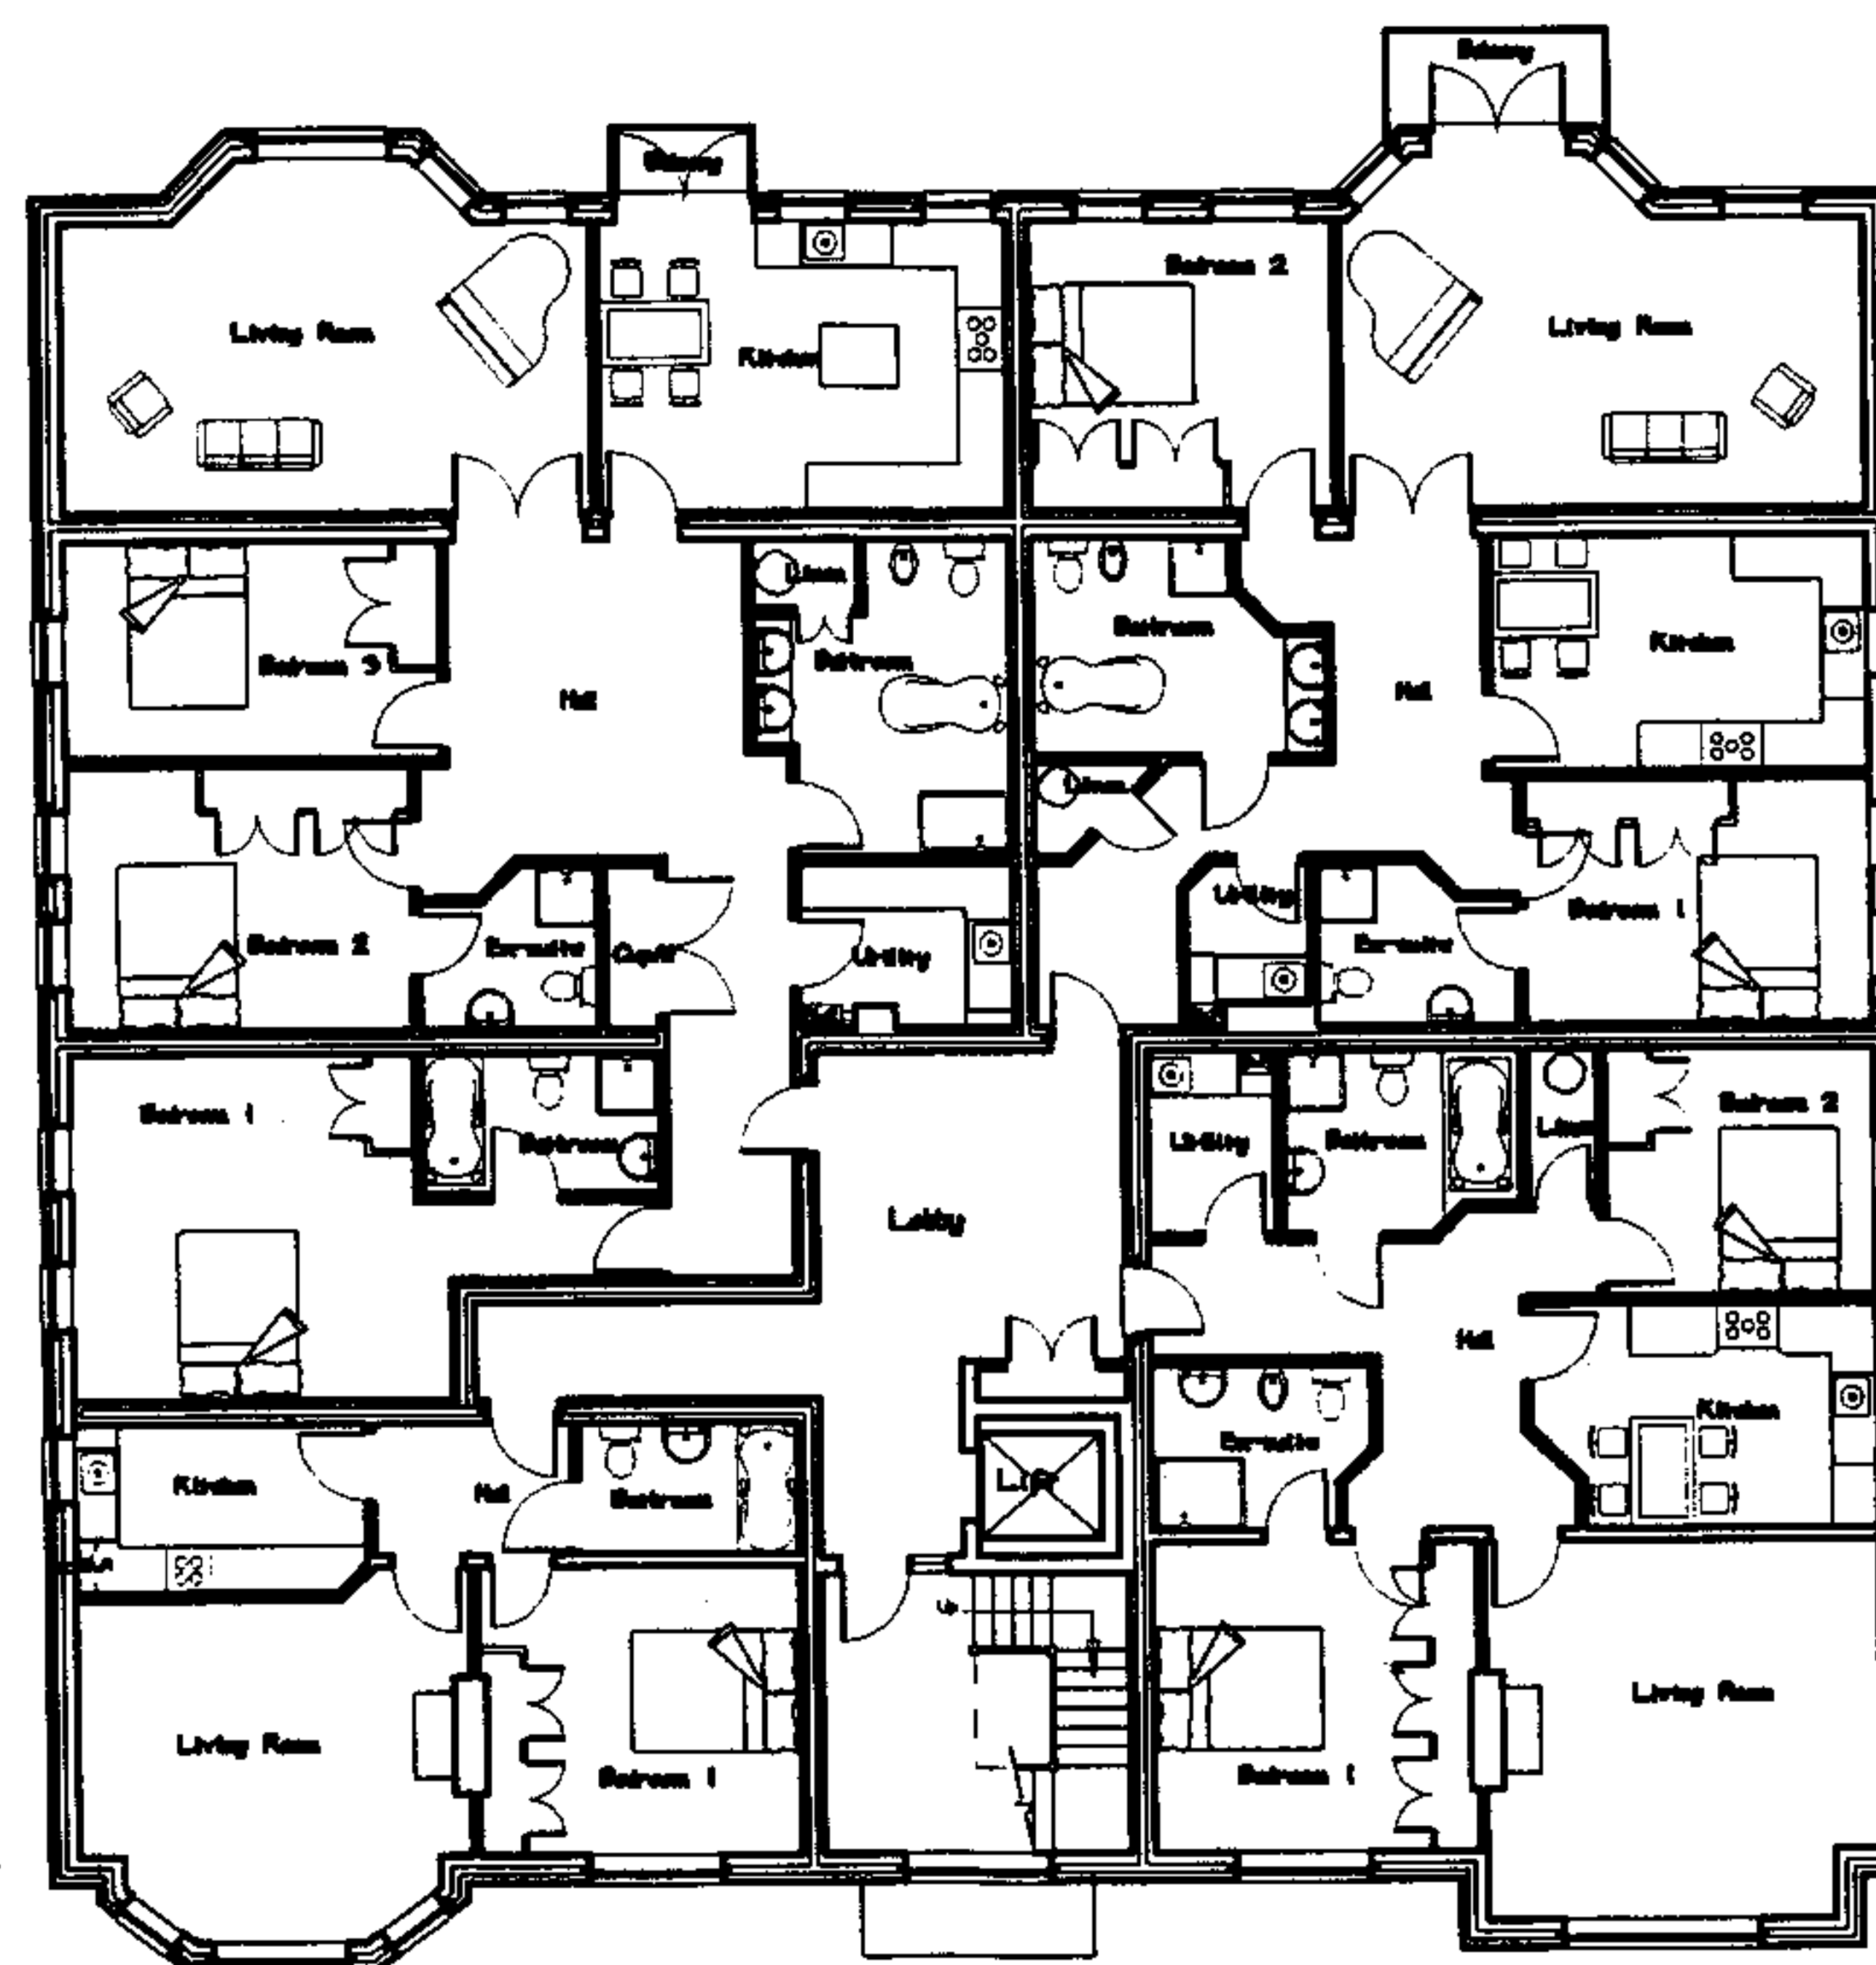

FIRST FLOOR PLAN

This Drawing is copyright & no unauthorised copying is to be undertaken.
Drawing belongs to Michael Scott Associates

H		
G		
F		
E		
D		
C	Amendment to Plan 5 by window	14/204
B	Amendment to Plan 5 Kitchen dropped with Bat 2	27/204
A	Amendment to Plan 5 window	24/204
REVISIONS		DATE

MSA
MICHAEL SCOTT ASSOCIATES
ARCHITECTURAL DESIGN AND PROJECT MANAGEMENT
LEVEL 2, 182 HISTON ROAD, CAMBRIDGE, CB4 3JP
TEL: Office 01223 352162 Fax: 01223 356584
Email: michael.scott11@virgin.net

CLIENT/SITE
**11 NETHERHALL GARDENS
MANAGEMENT COMPANY
11 NETHERHALL GARDENS
HAMPTON
LONDON**

DETAILS
**FIRST FLOOR PLAN
AS PROPOSED**

DRG.No. **295/18/06**
Scale: **1:100**


DRAWN DCB	CHECKED MS	DATE AUGUST 2005
--------------	---------------	---------------------

APARTMENT 11
73.1M2
787sq ft

APARTMENT 12
86.21M2
923sq ft

APARTMENT 9
99.5M2
1071sq ft

APARTMENT 10
109.4M2
1178sq ft

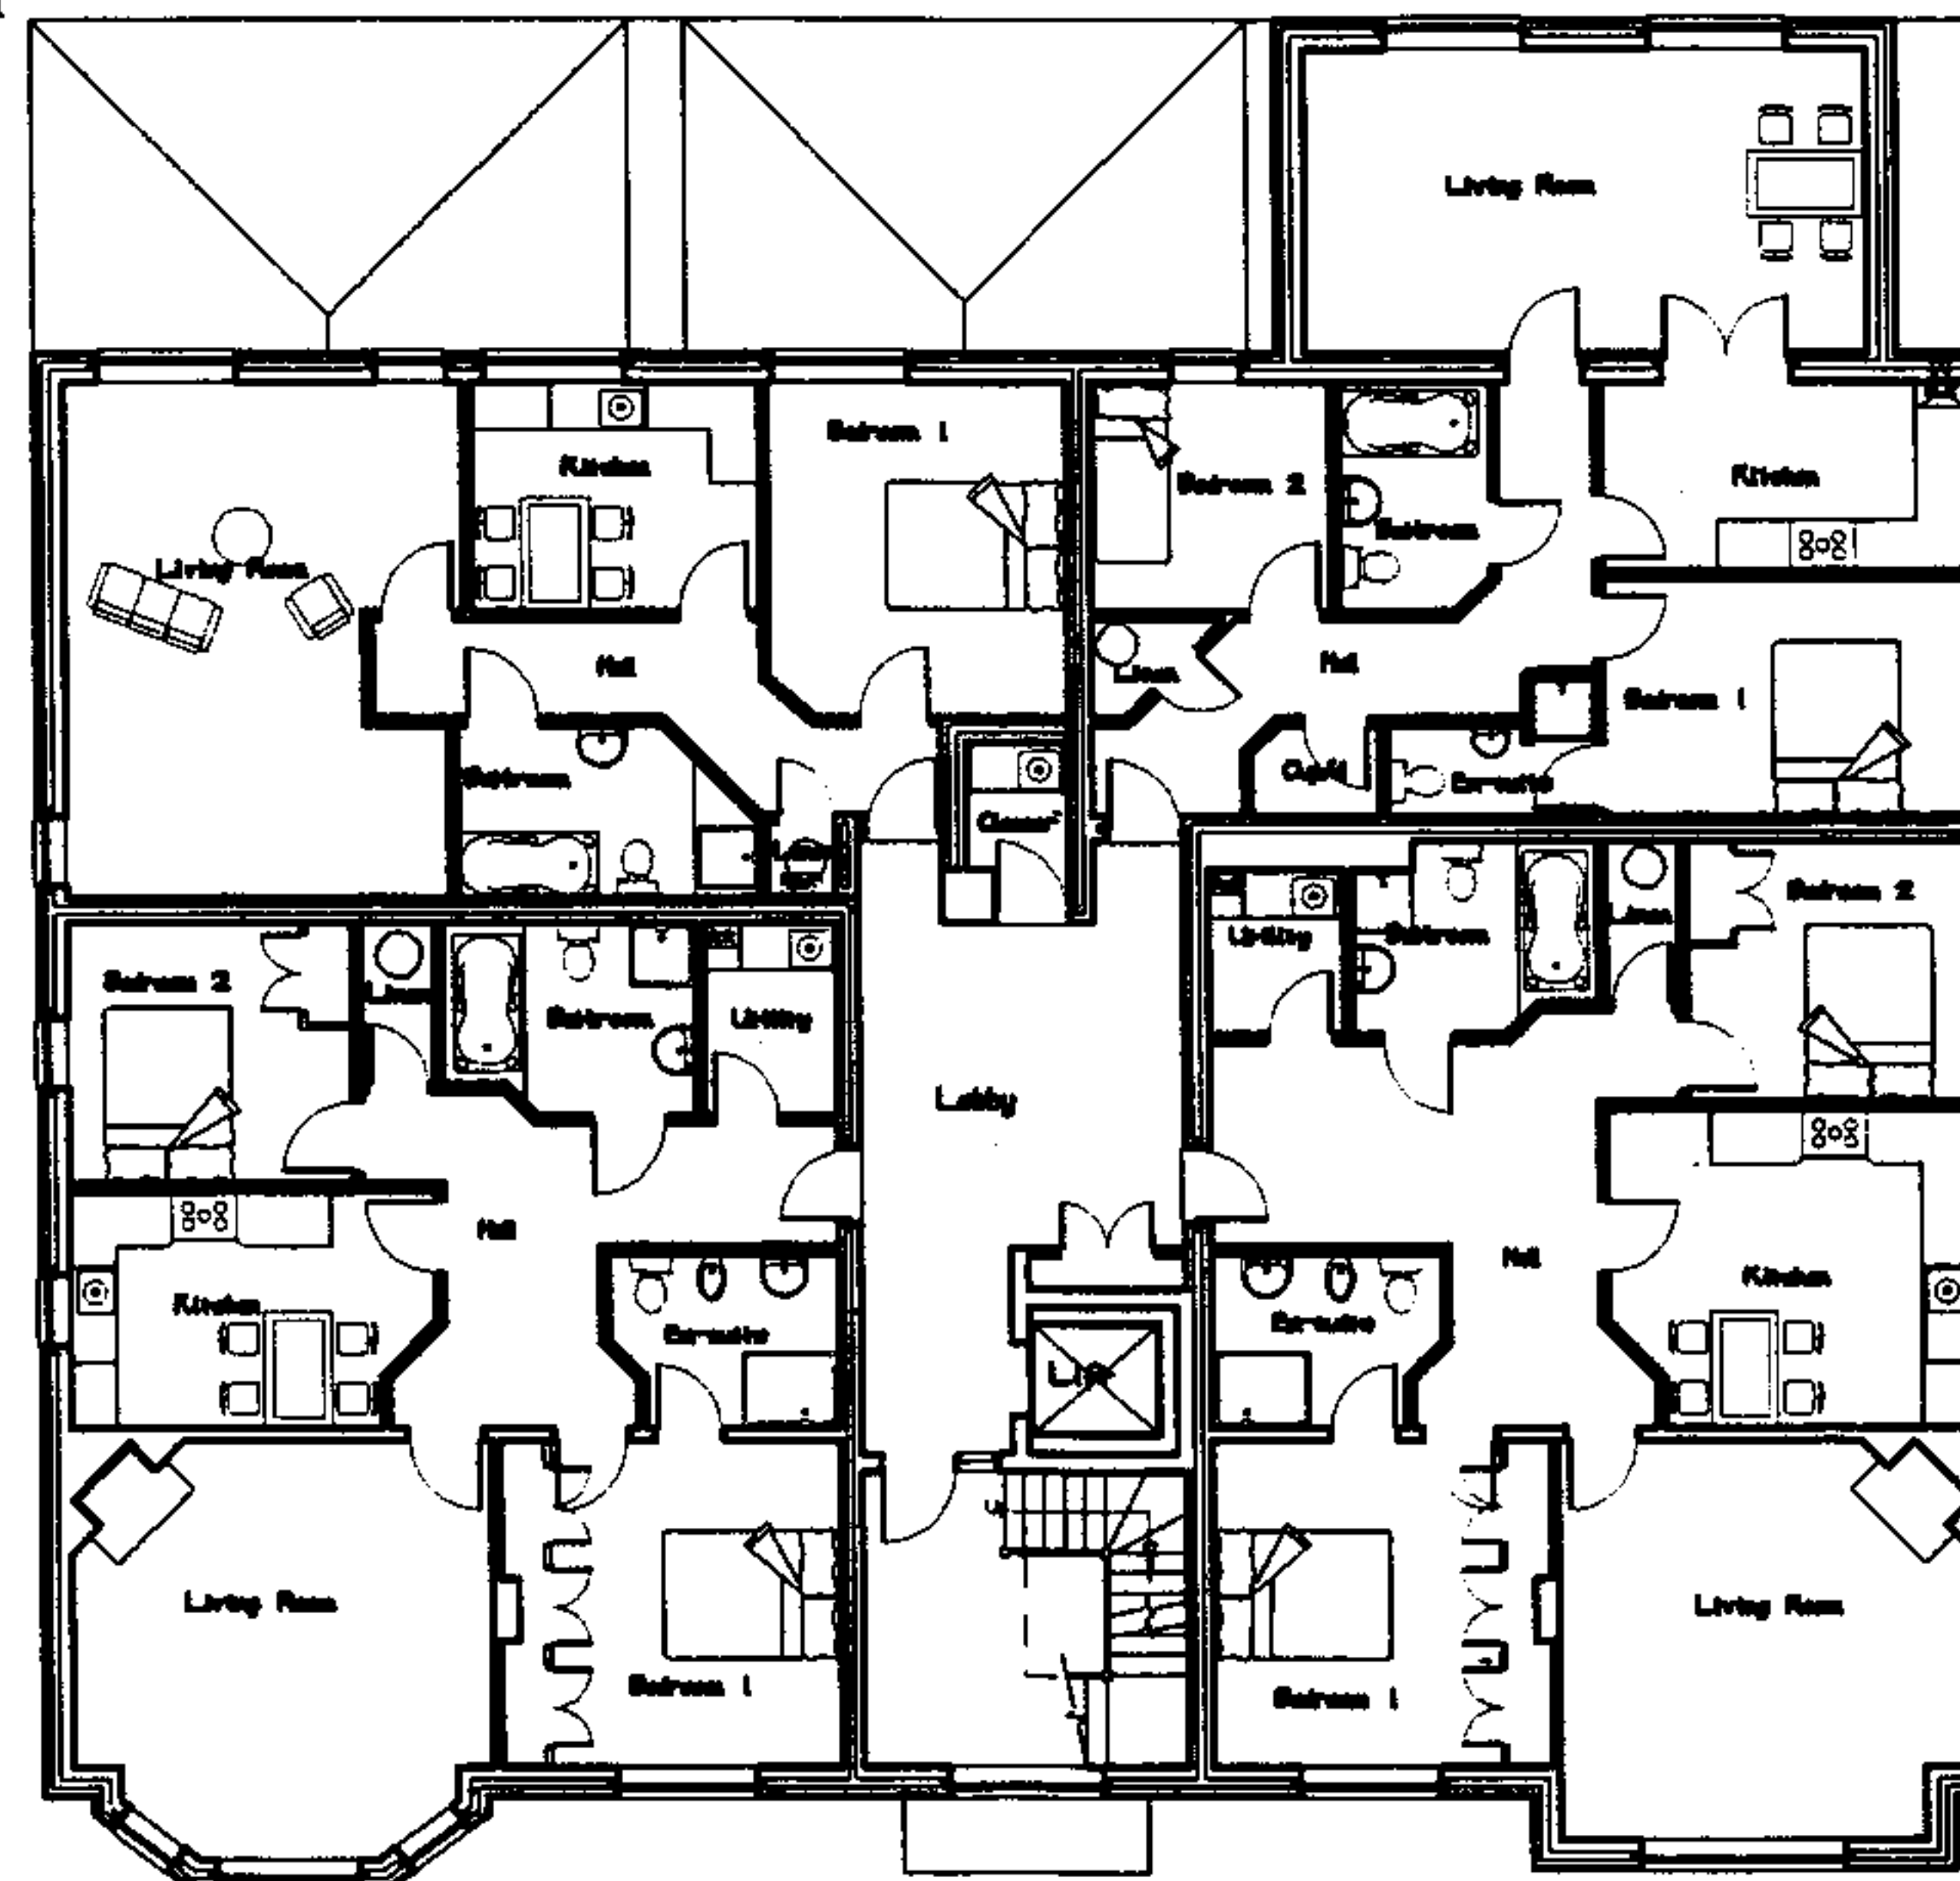

SECOND FLOOR PLAN

This Drawing is copyright & no unauthorised copying is to be undertaken.
Drawing belongs to Michael Scott Associates

H		
G		
F		
E		
D		
C		
B	Amendments to Day of Rev 4	14/10/04
A	Amendments to Day of Rev 4	14/10/04
REVISIONS		DATE



MICHAEL SCOTT ASSOCIATES

ARCHITECTURAL DESIGN AND PROJECT MANAGEMENT
LEVEL 2, 182 HISTON ROAD, CAMBRIDGE, CB4 3JP
TEL: Office 01223 352162 Fax: 01223 356594
Email: michael.scott11@virgin.net

CLIENT/SITE
**11 NETHERHALL GARDENS
MANAGEMENT COMPANY
11 NETHERHALL GARDENS
HAMPSTEAD
LONDON**


DETAILS
**SECOND FLOOR PLAN
AS PROPOSED**

DRG.No. **23548/MB**

Scale: **1:100**

DRAWN	CHECKED	DATE
MB	MB	AUGUST 2005

APARTMENT 13
150.96M²
1624sq ft

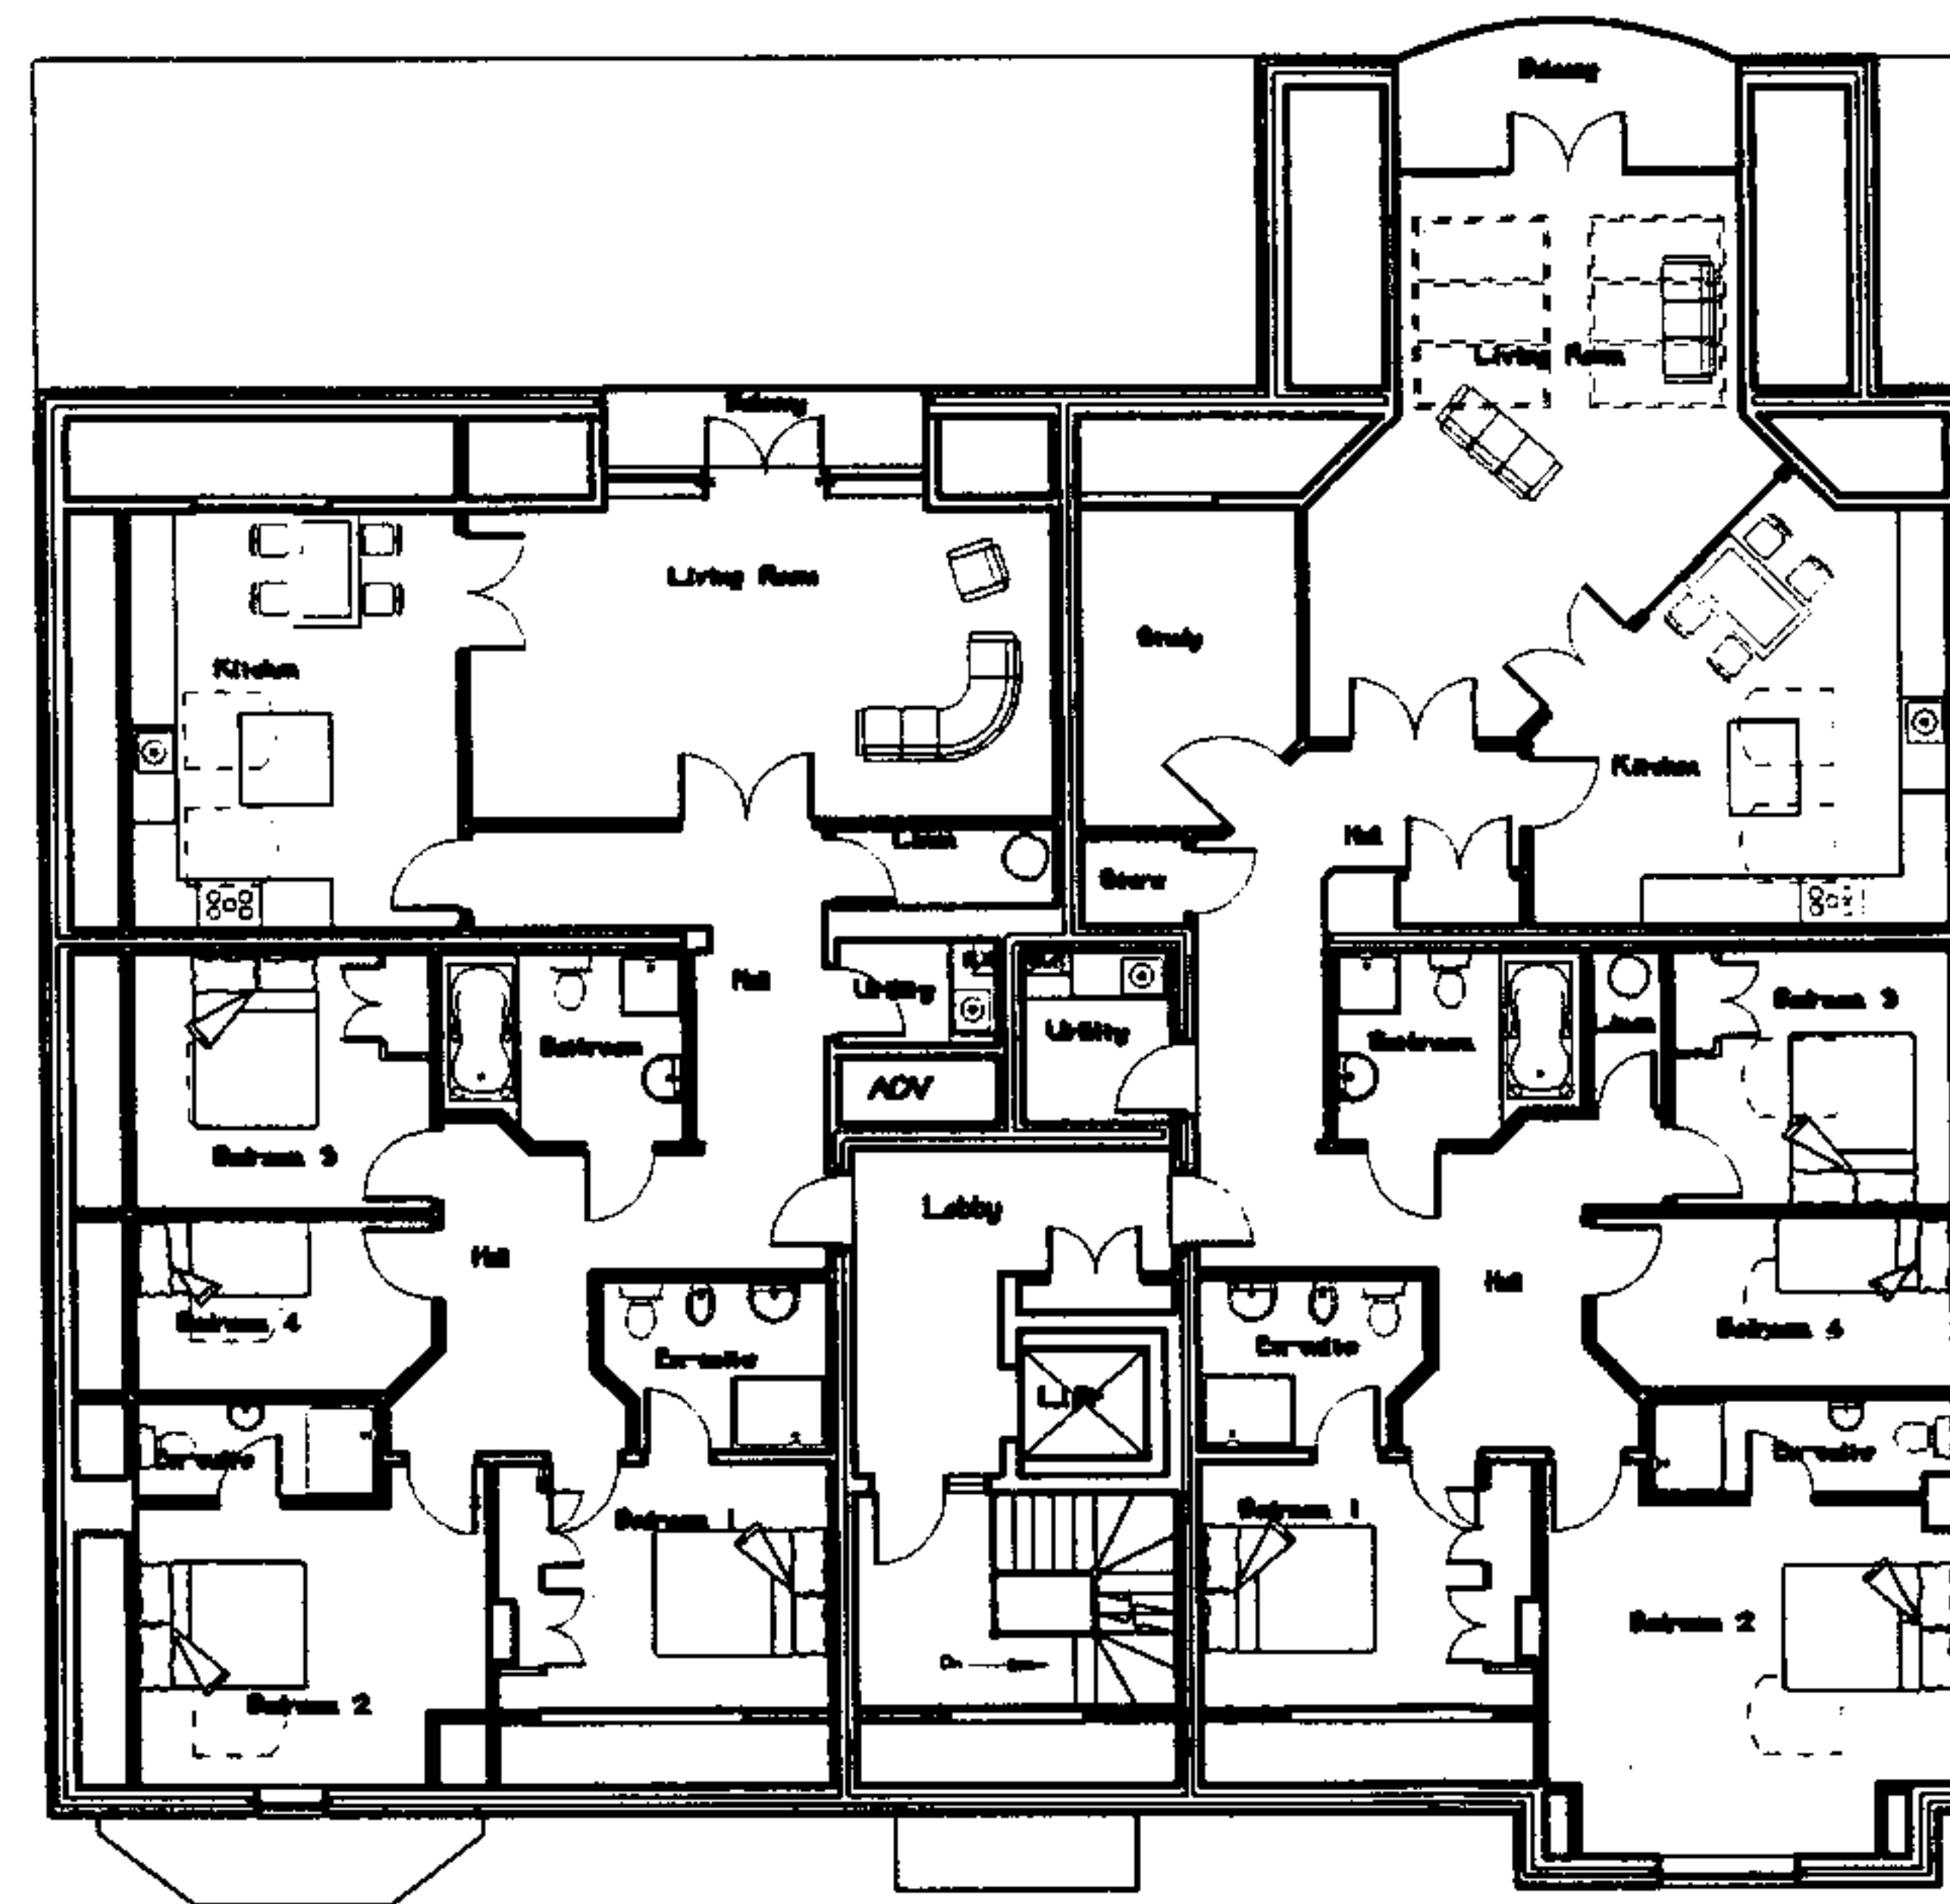

APARTMENT 14
178.63M²
1923sq ft

THIRD FLOOR PLAN

This Drawing is copyright & no unauthorised copying is to be undertaken
Drawing belongs to Michael Scott Associates

H		
G		
F		
E		
D		
C		
B		
A	Approved by the client	14/12/04

REVISIONS DATE



MICHAEL SCOTT ASSOCIATES

ARCHITECTURAL DESIGN AND PROJECT MANAGEMENT
LEVEL 2, 182 HISTON ROAD, CAMBRIDGE, CB4 3JP
TEL: Office 01223 352162 Fax: 01223 356584
Email: michael.scott11@virgin.net

CLIENT/SITE
**11 NETHERHALL GARDENS
MANAGEMENT COMPANY
11 NETHERHALL GARDENS
HAMPTON
LONDON**

DETAILS
**THIRD FLOOR PLAN
AS PROPOSED**

DRG.No. **23248/10A**
Scale: **1:100**

DRAWN DCP	CHECKED MS	DATE AUGUST 2005
--------------	---------------	---------------------



PROPOSED EAST ELEVATION (FRONT)



PROPOSED WEST ELEVATION (REAR)



PROPOSED SOUTH ELEVATION (SIDE)



PROPOSED NORTH ELEVATION (SIDE)

This Drawing is copyright & no unauthorised copying is to be undertaken.
Drawing belongs to Michael Scott Associates

H		
G		
F		
E		
D		
C		
B	Revisions marked	18/09
A	Revisions marked	22/04
REVISIONS		DATE



MICHAEL SCOTT ASSOCIATES

ARCHITECTURAL DESIGN AND PROJECT MANAGEMENT
LEVEL 2, 182 HISTON ROAD, CAMBRIDGE, CB4 3JP
TEL: Office 01223 352162 Fax: 01223 356584
Email: michael.scott11@virgin.net

CLIENT/SITE
**11 NETHERHALL GARDENS
MANAGEMENT COMPANY/
11 NETHERHALL GARDENS
HAMPSTEAD
LONDON**

DETAILS
ELEVATIONS AS PROPOSED

DRG.No. **29548/118**

Scale: **1:100**

DRAWN DCB	CHECKED MS	DATE JULY 2005
--------------	---------------	-------------------



PROPOSED EAST ELEVATION (FRONT)

This Drawing is copyright & no unauthorised copying is to be undertaken.
Drawing belongs to Michael Scott Associates

H	
G	
F	
E	
D	
C	
B	Diagram revised with alterations to windows
A	Diagram revised with half the ground
REVISIONS	
DATE	



MICHAEL SCOTT ASSOCIATES

ARCHITECTURAL DESIGN AND PROJECT MANAGEMENT
LEVEL 2, 182 HISTON ROAD, CAMBRIDGE, CB4 3JP
TEL: Office 01223 352162 Fax: 01223 356584
Email: michael.scott1@virgin.net

CLIENT/SITE
**11 NETHERHALL GARDENS
MANAGEMENT COMPANY
11 NETHERHALL GARDENS
HAMPSTEAD
LONDON**

DETAILS
**STREET SCENE
ELEVATIONS AS PROPOSED**

DRG.No. 29998/138



Scale: 1:100

DRAWN	CHECKED	DATE
MSA	MSA	AUGUST 2009



CROSS SECTION THROUGH APARTMENTS & BASEMENT

PROPOSED EAST ELEVATION (FRONT)

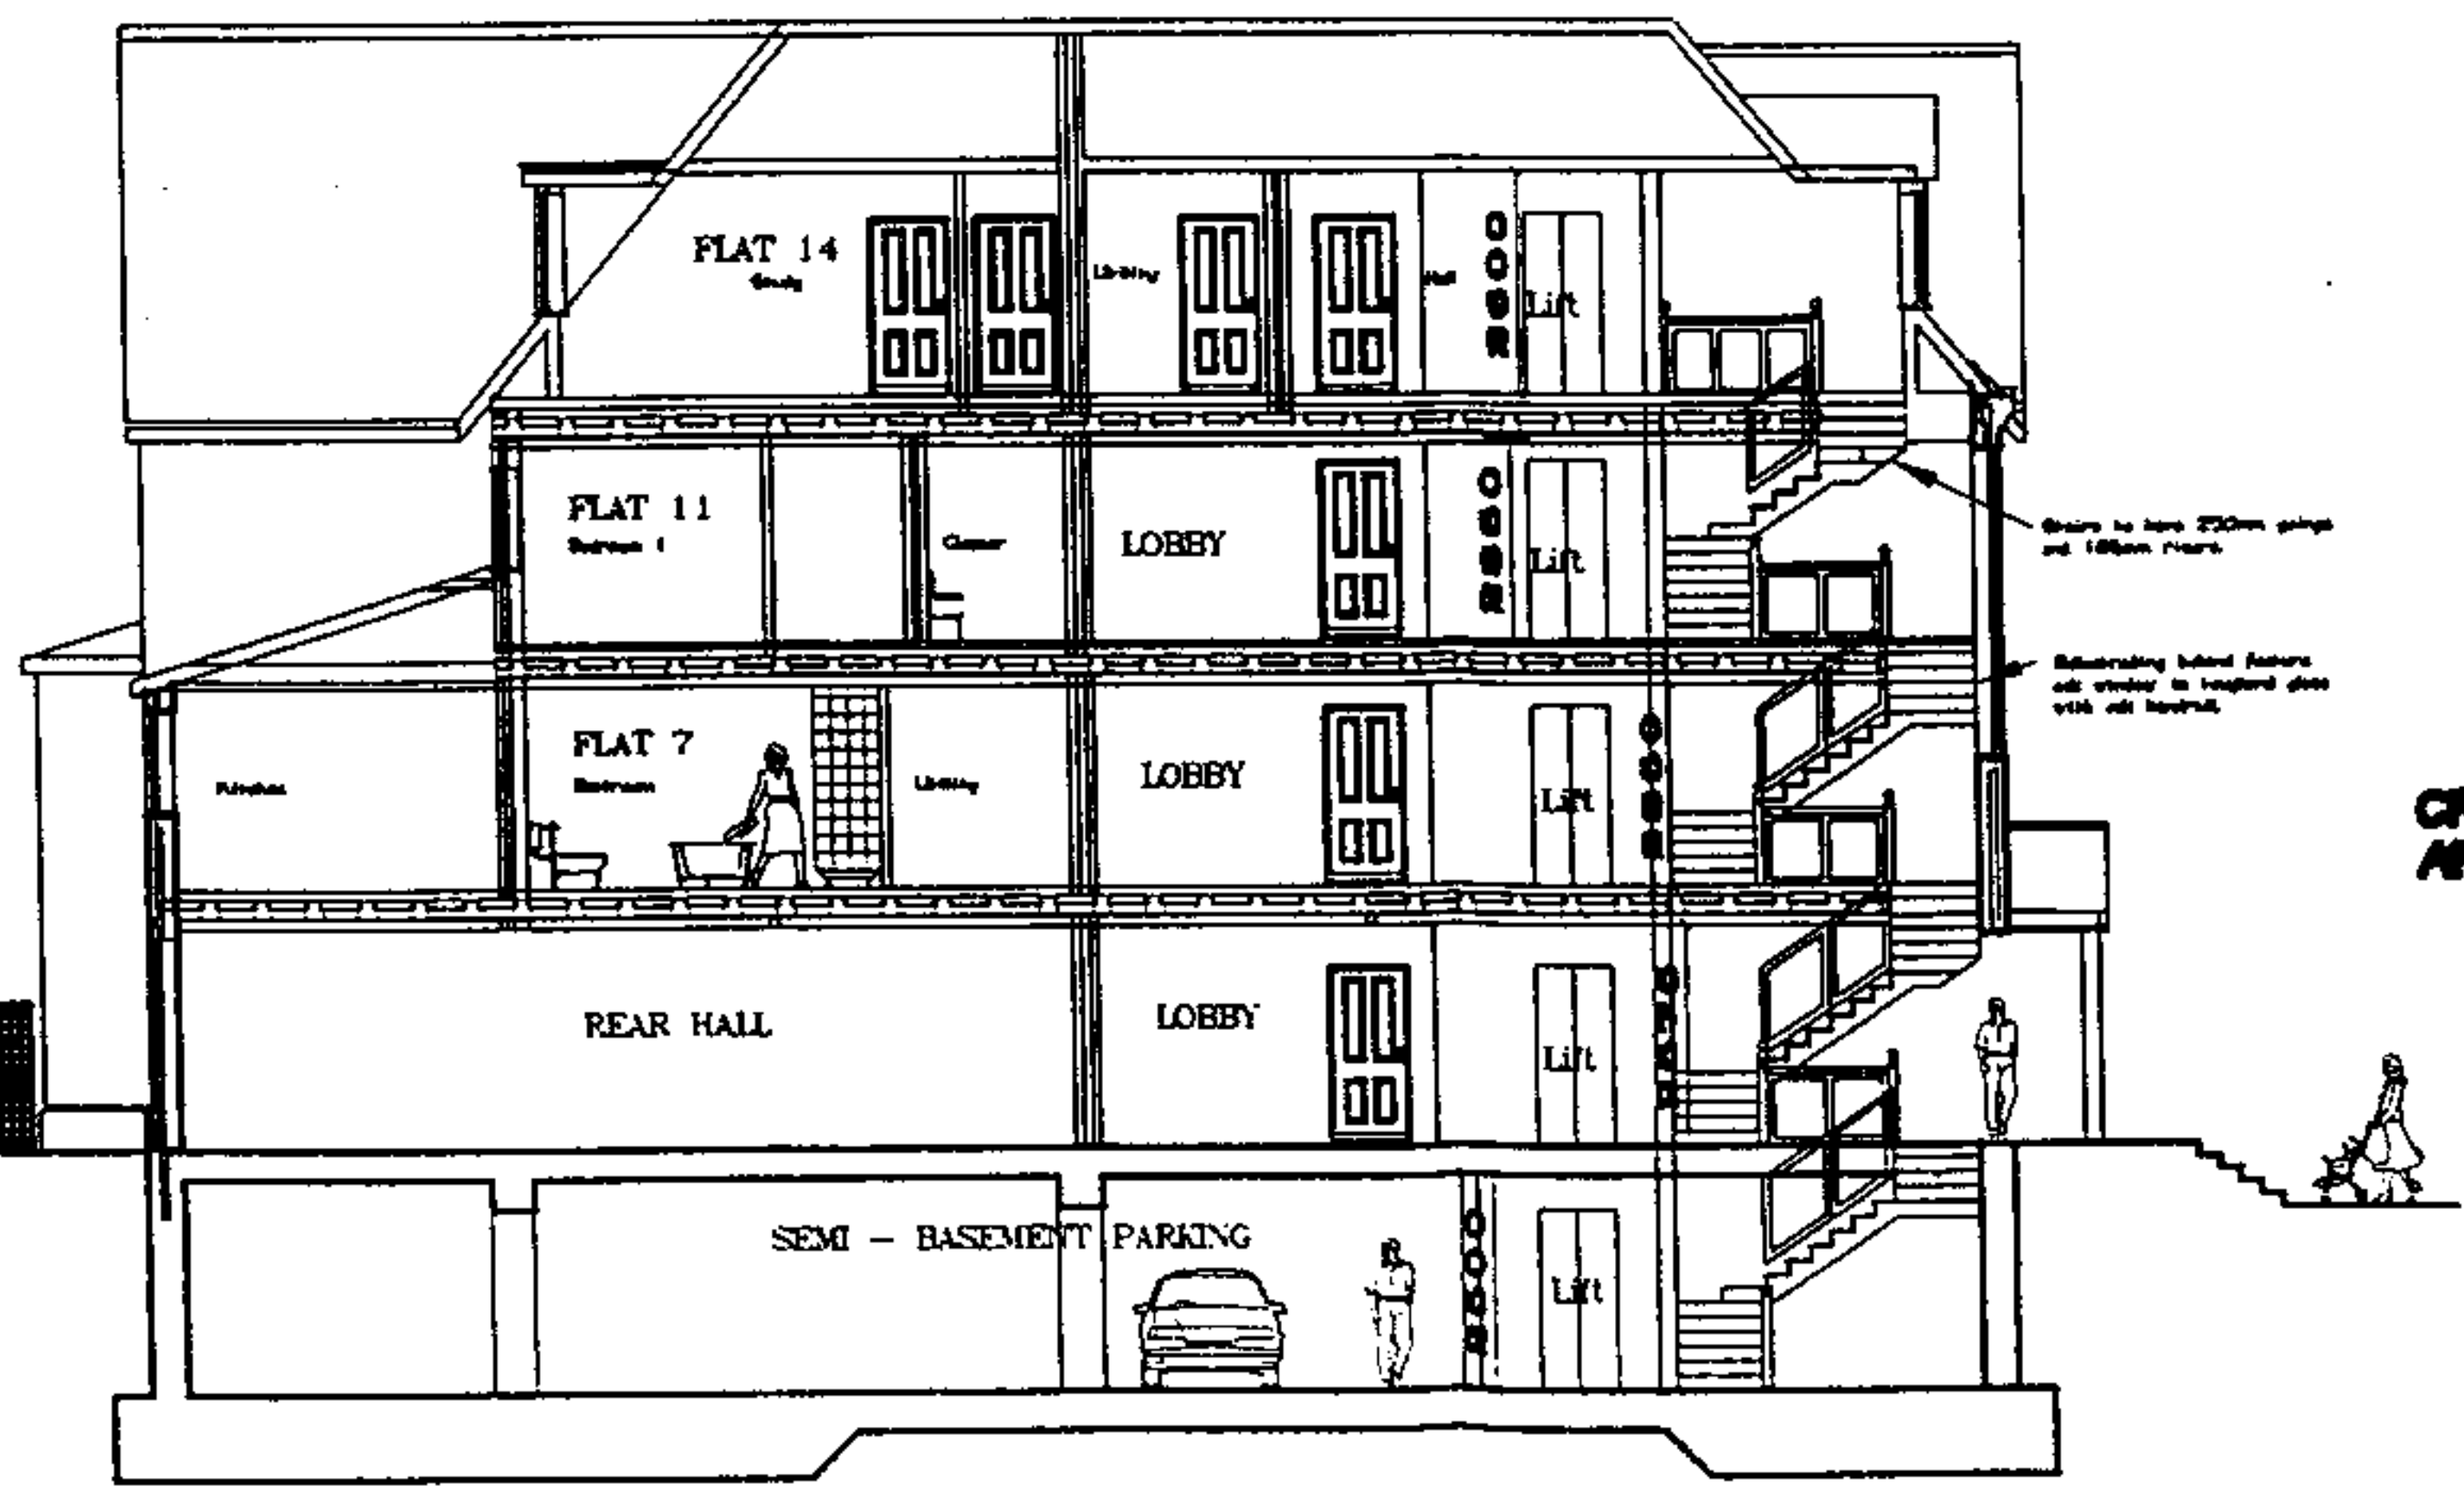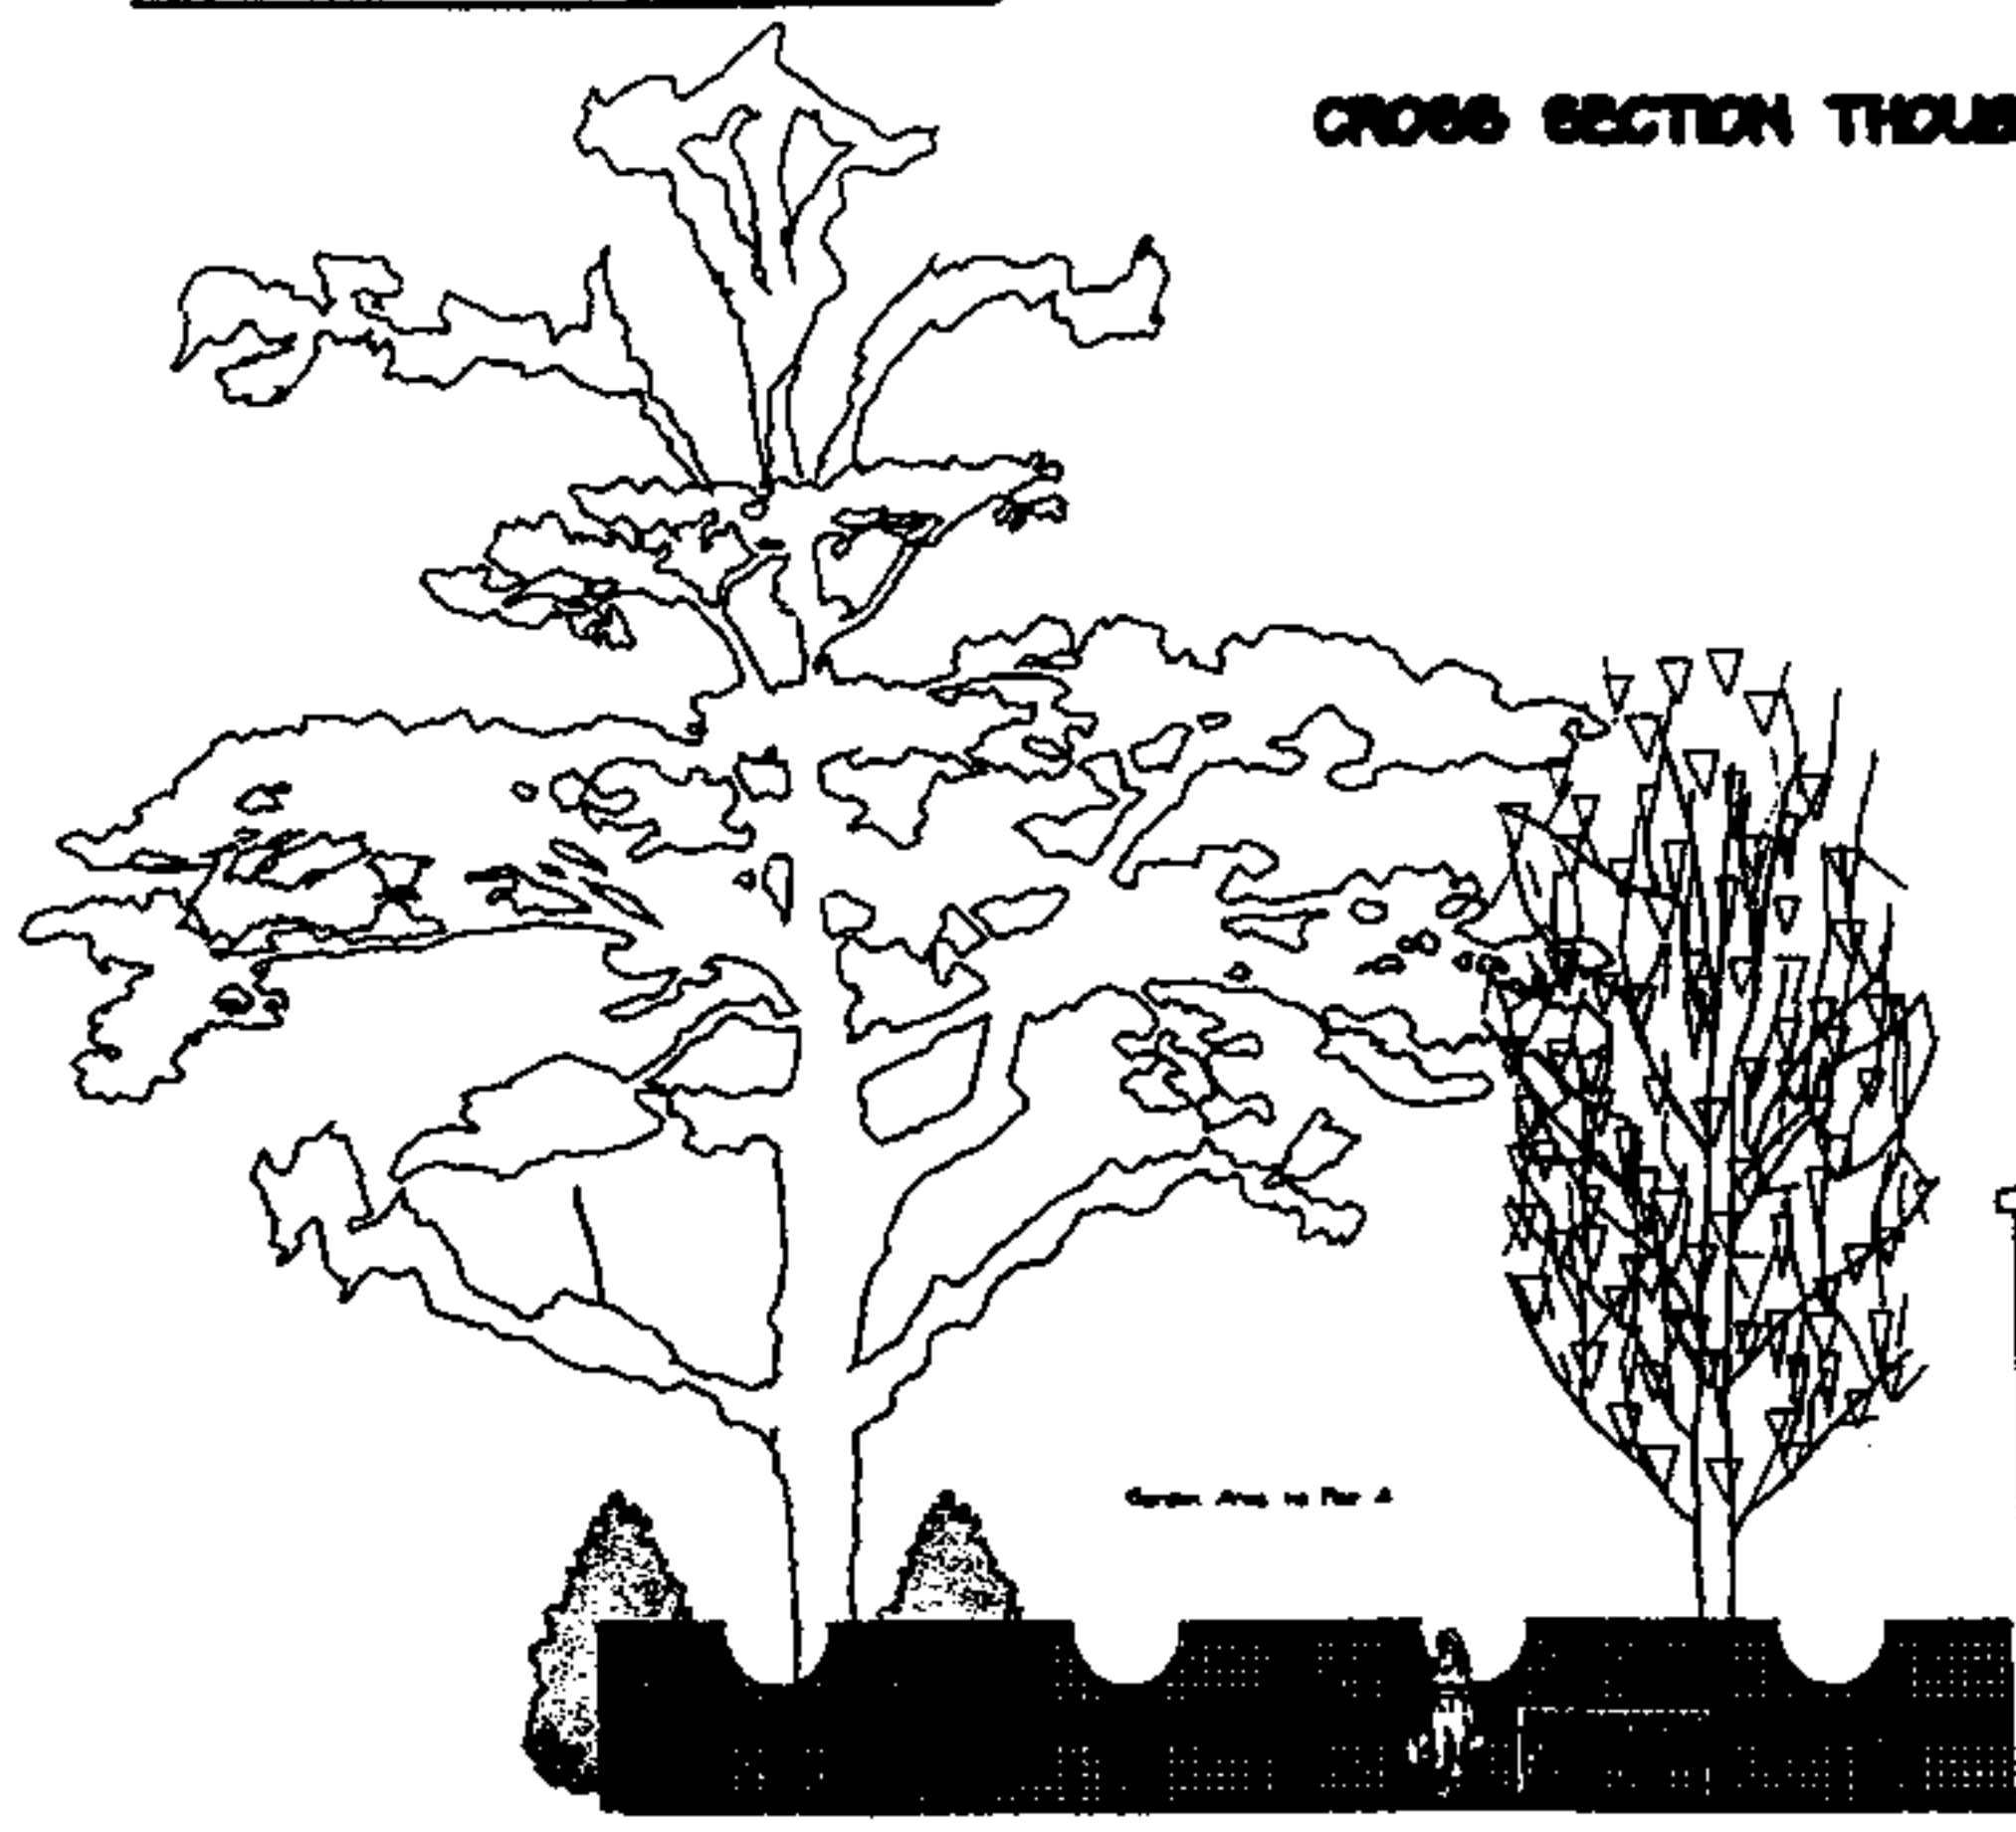

CROSS SECTION THROUGH APARTMENTS & STAIRS

This Drawing is copyright & no unauthorised copying is to be undertaken.
Drawing belongs to Michael Scott Associates

H	
G	
F	
E	
D	
C	Plan submitted for planning 15.12.05
B	Plotted drawings 14.05.06
A	Plotted drawings 24.04.06

REVISIONS	DATE

MICHAEL SCOTT ASSOCIATES
ARCHITECTURAL DESIGN AND PROJECT MANAGEMENT
LEVEL 2, 182 HUSTON ROAD, CAMBRIDGE, CB4 3JP
TEL: Office 01223 352162 Fax: 01223 355584
Email: michael.scott1@virgin.co.uk

CLIENT/SITE
**11 NETHERHALL GARDENS
MANAGEMENT COMPANY
11 NETHERHALL GARDENS
HAMPSTEAD
LONDON**

DETAILS
**CROSS SECTION
AS PROPOSED**

DRG.No. **25578/14C**
Scale: **1:100**

DRAWN	CHECKED	DATE
DCB	MS	MARCH 2006