






EXISTING FRONT ELEVATION

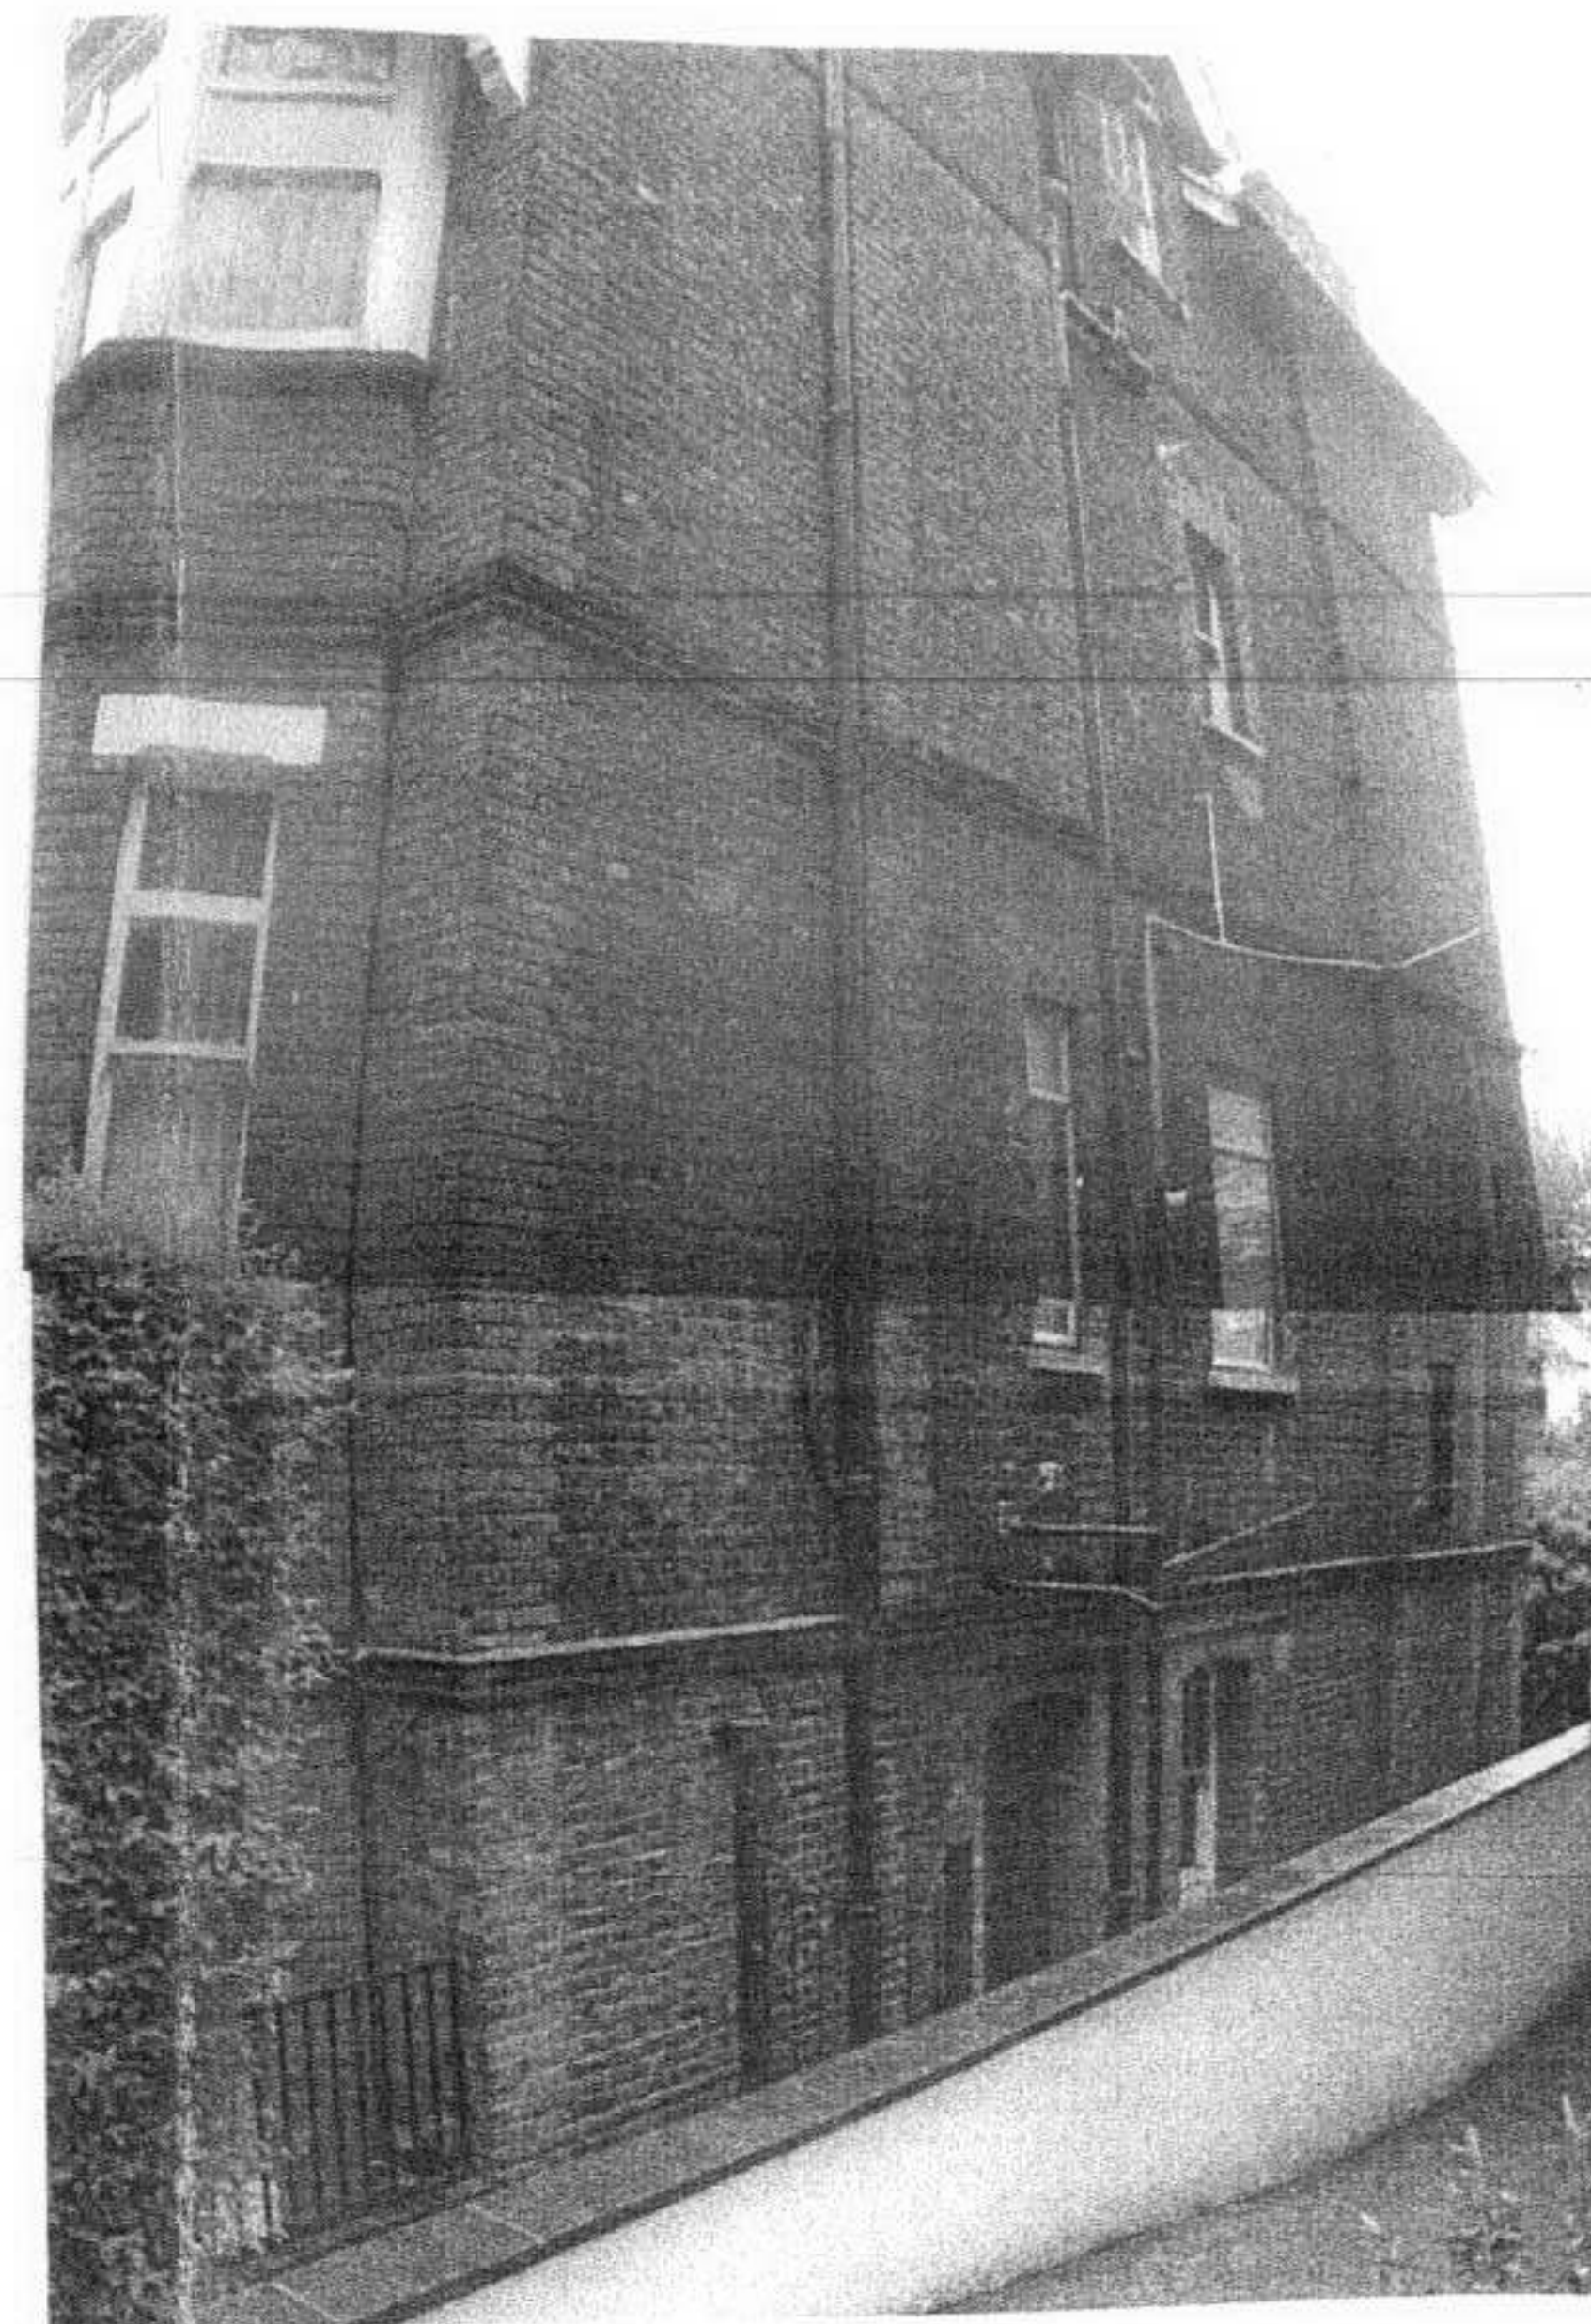


EXISTING SOUTH ELEV.

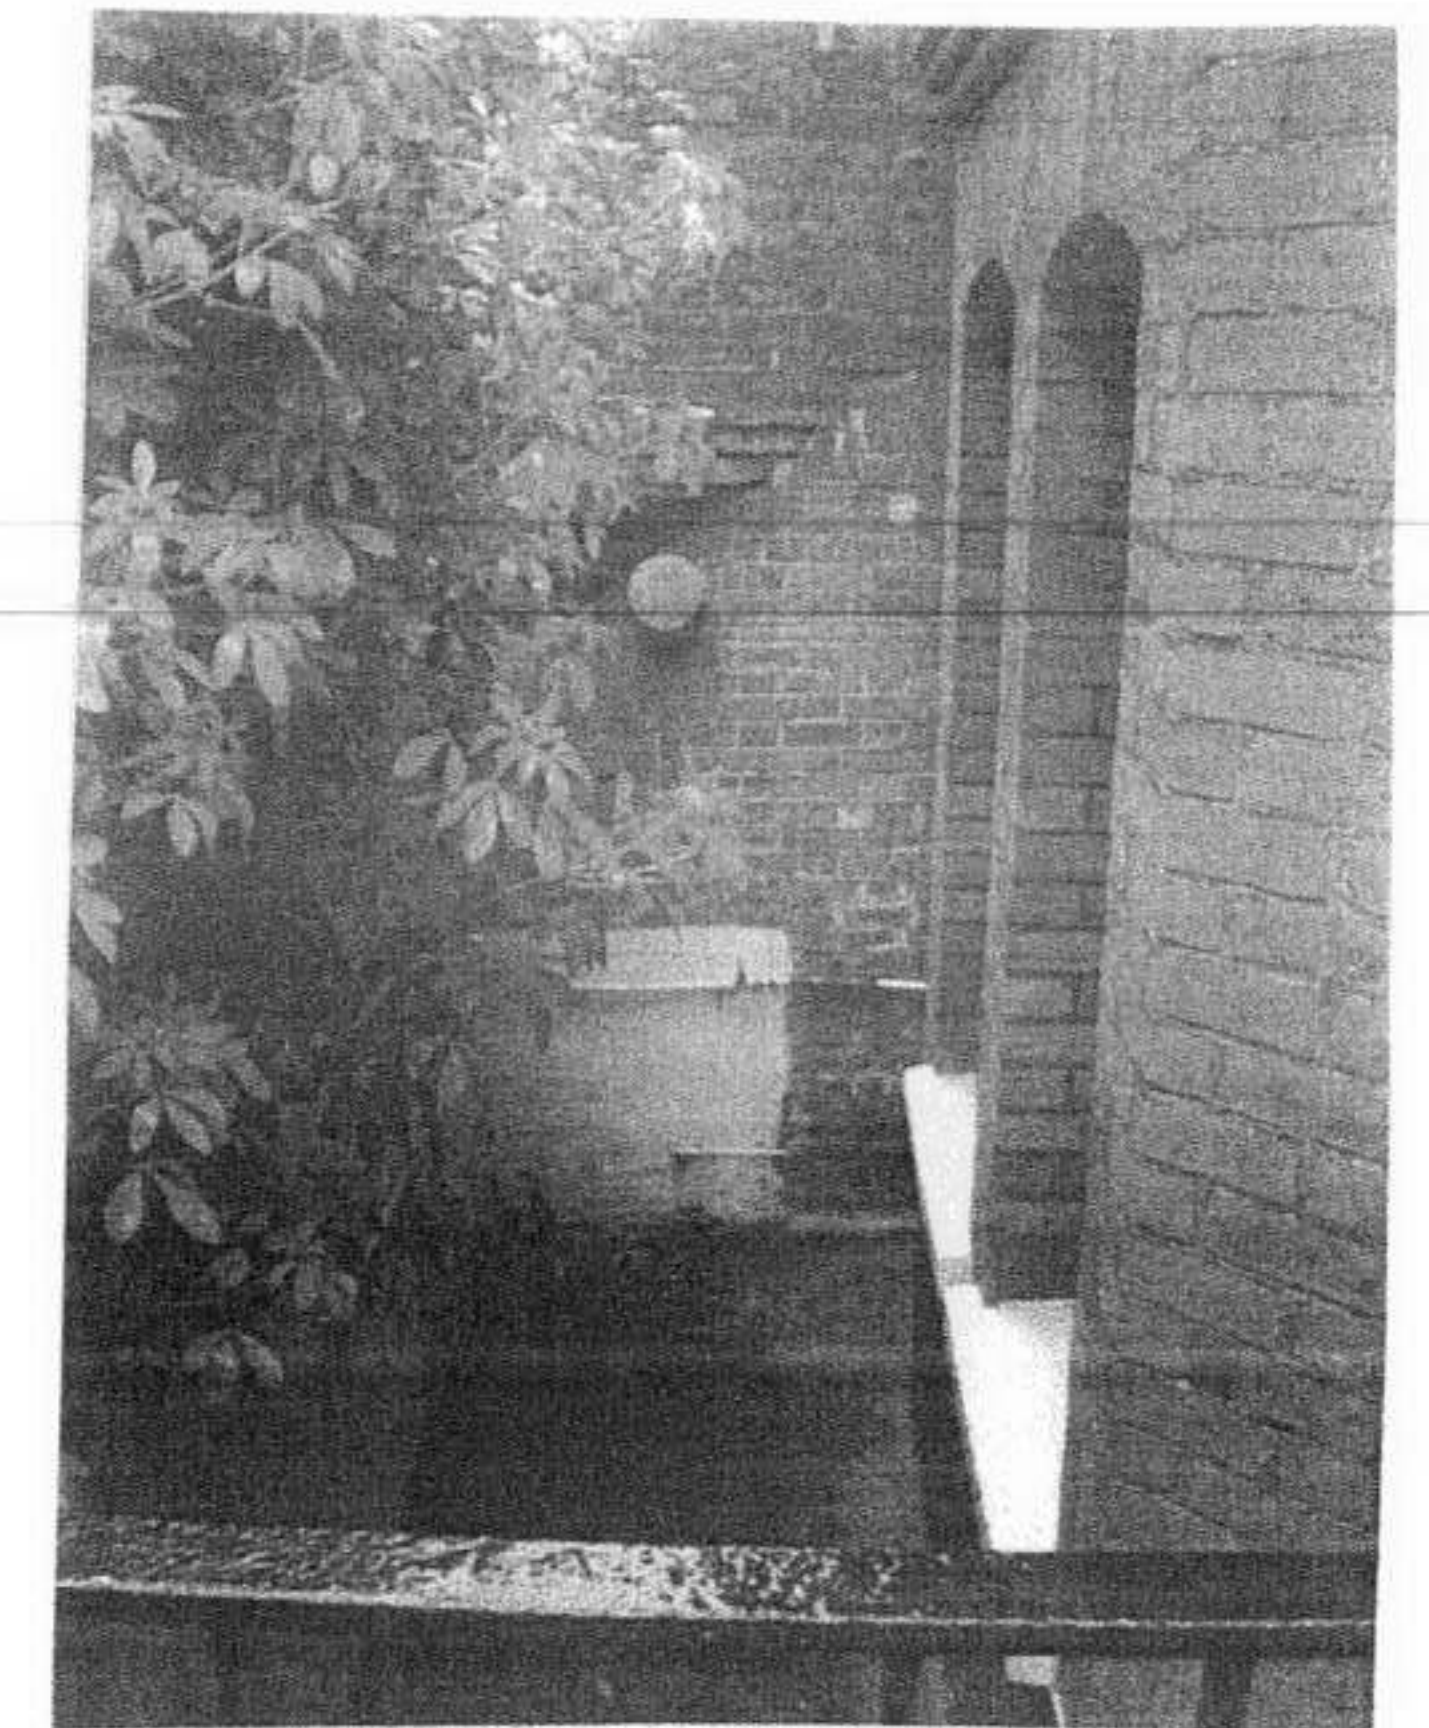

SOUTH ELEVATION
= CUT-AWAY

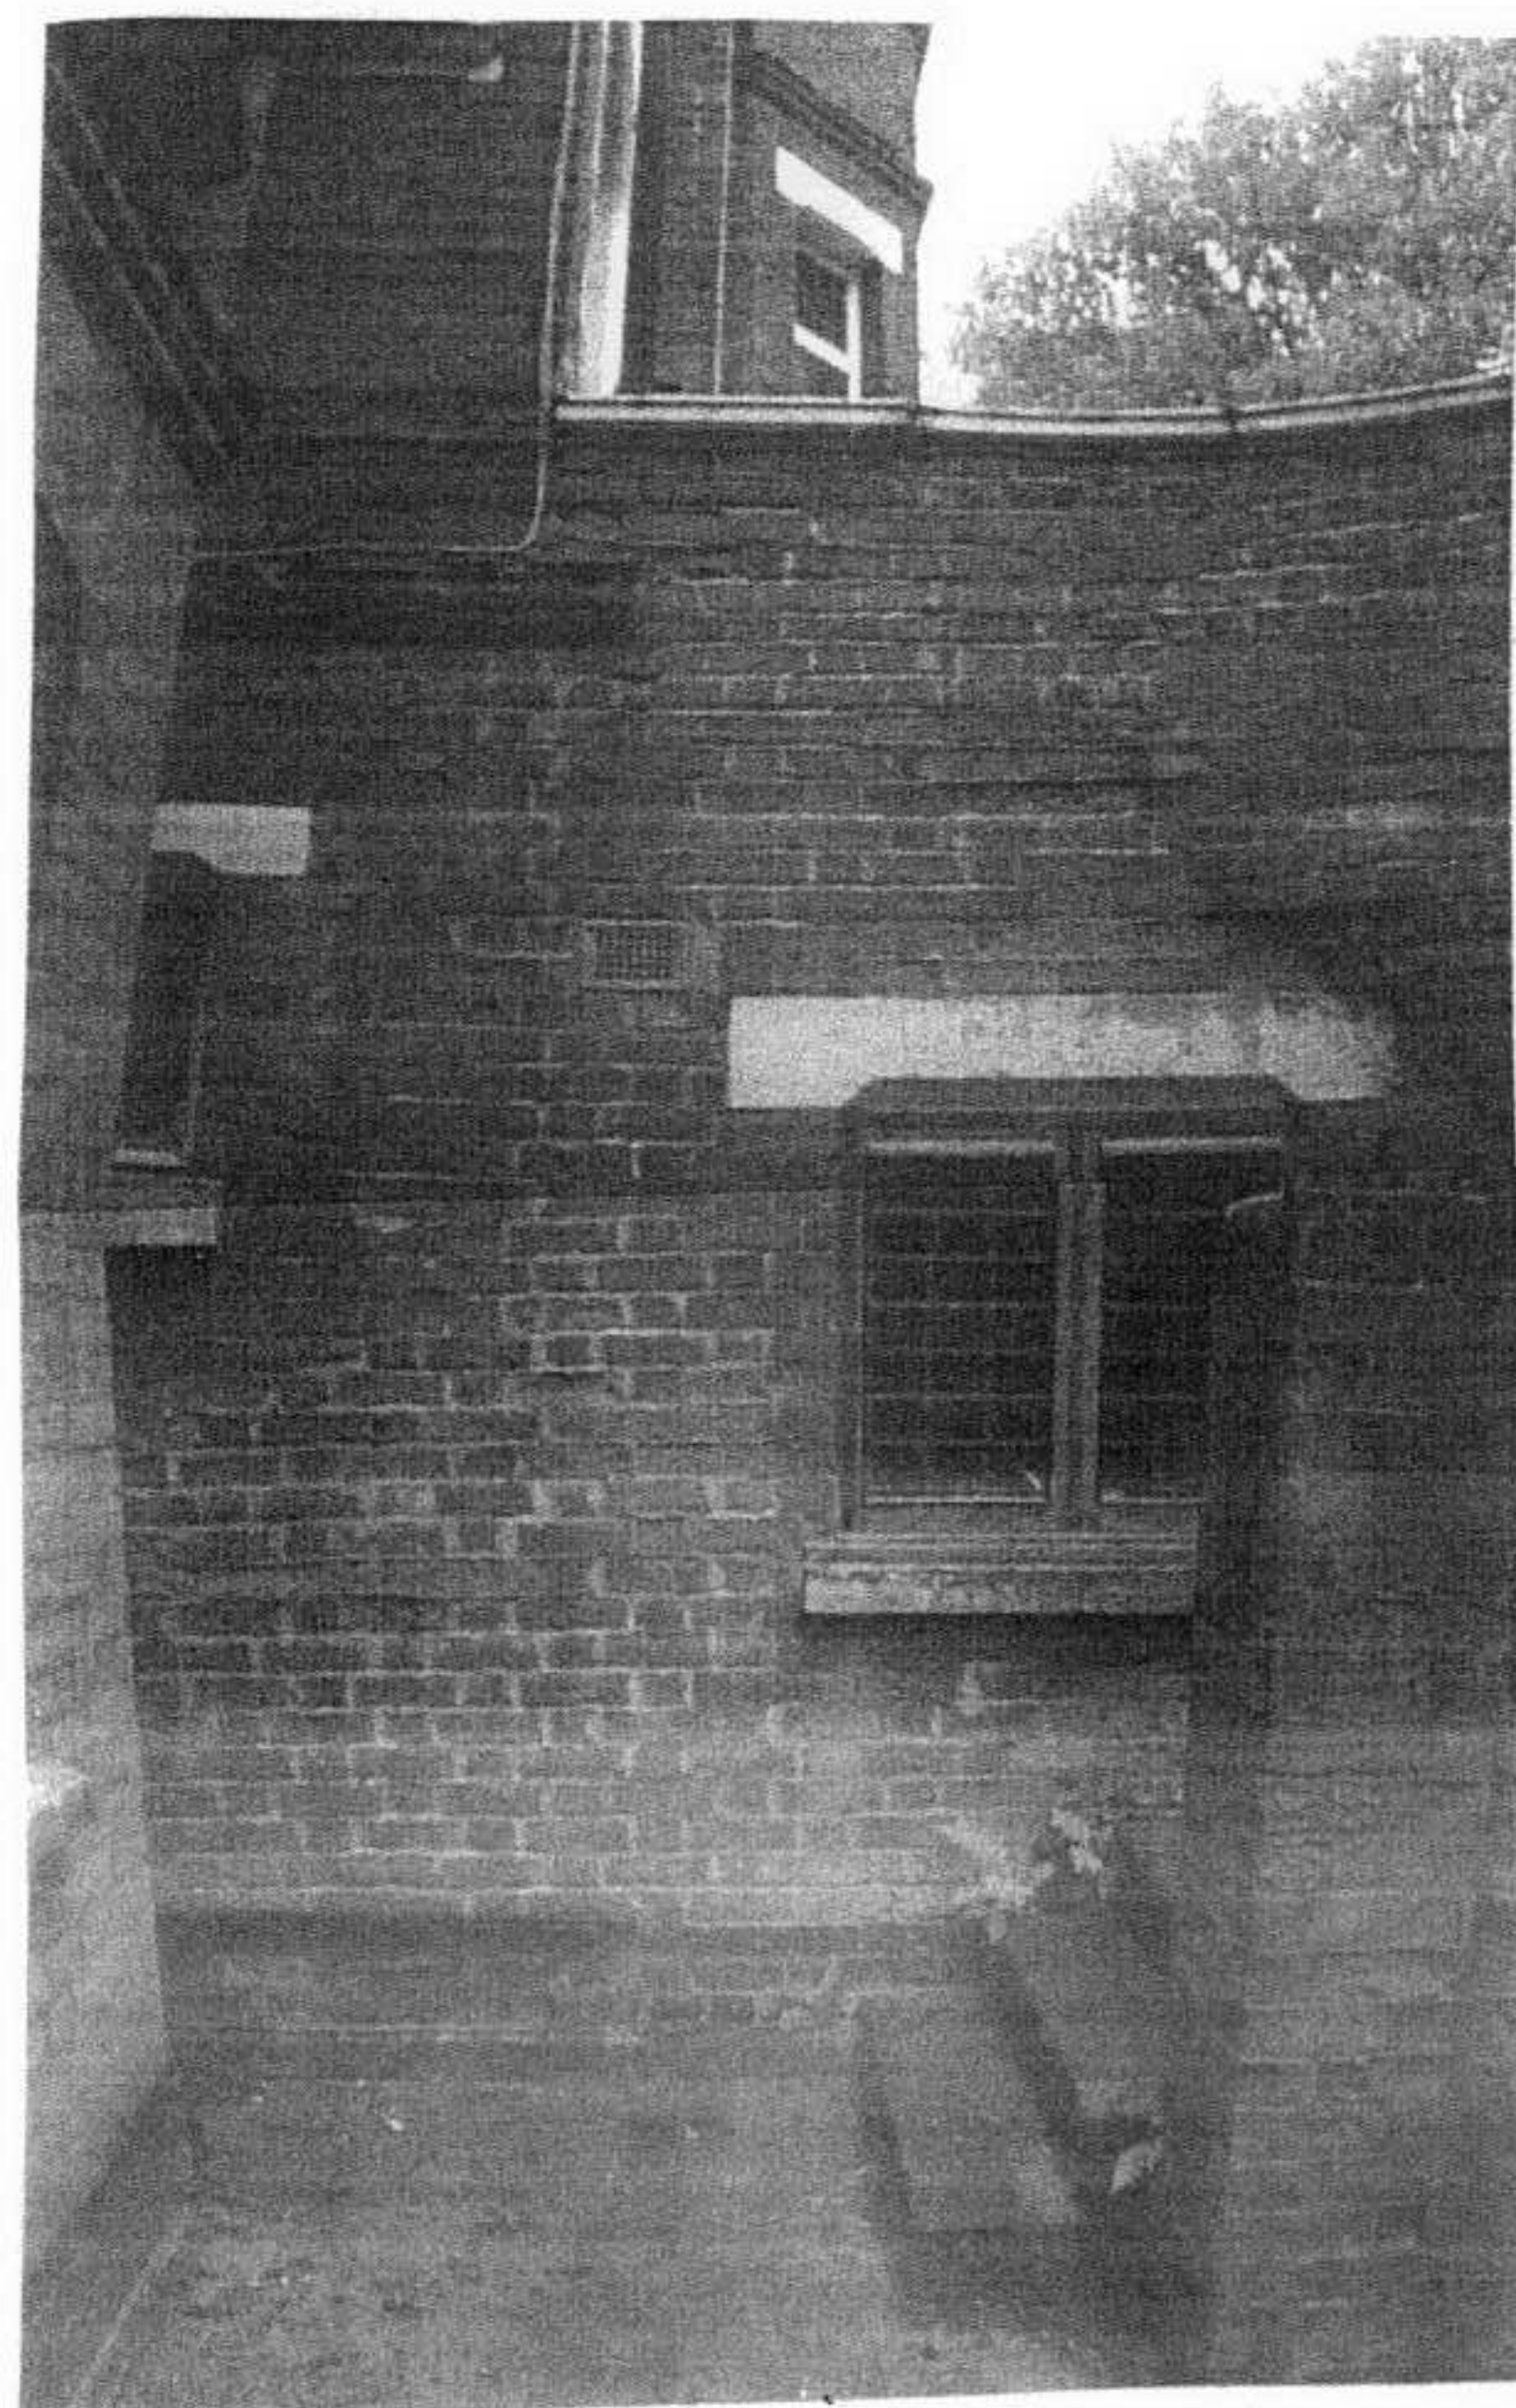

EXISTING NORTH ELEVATION

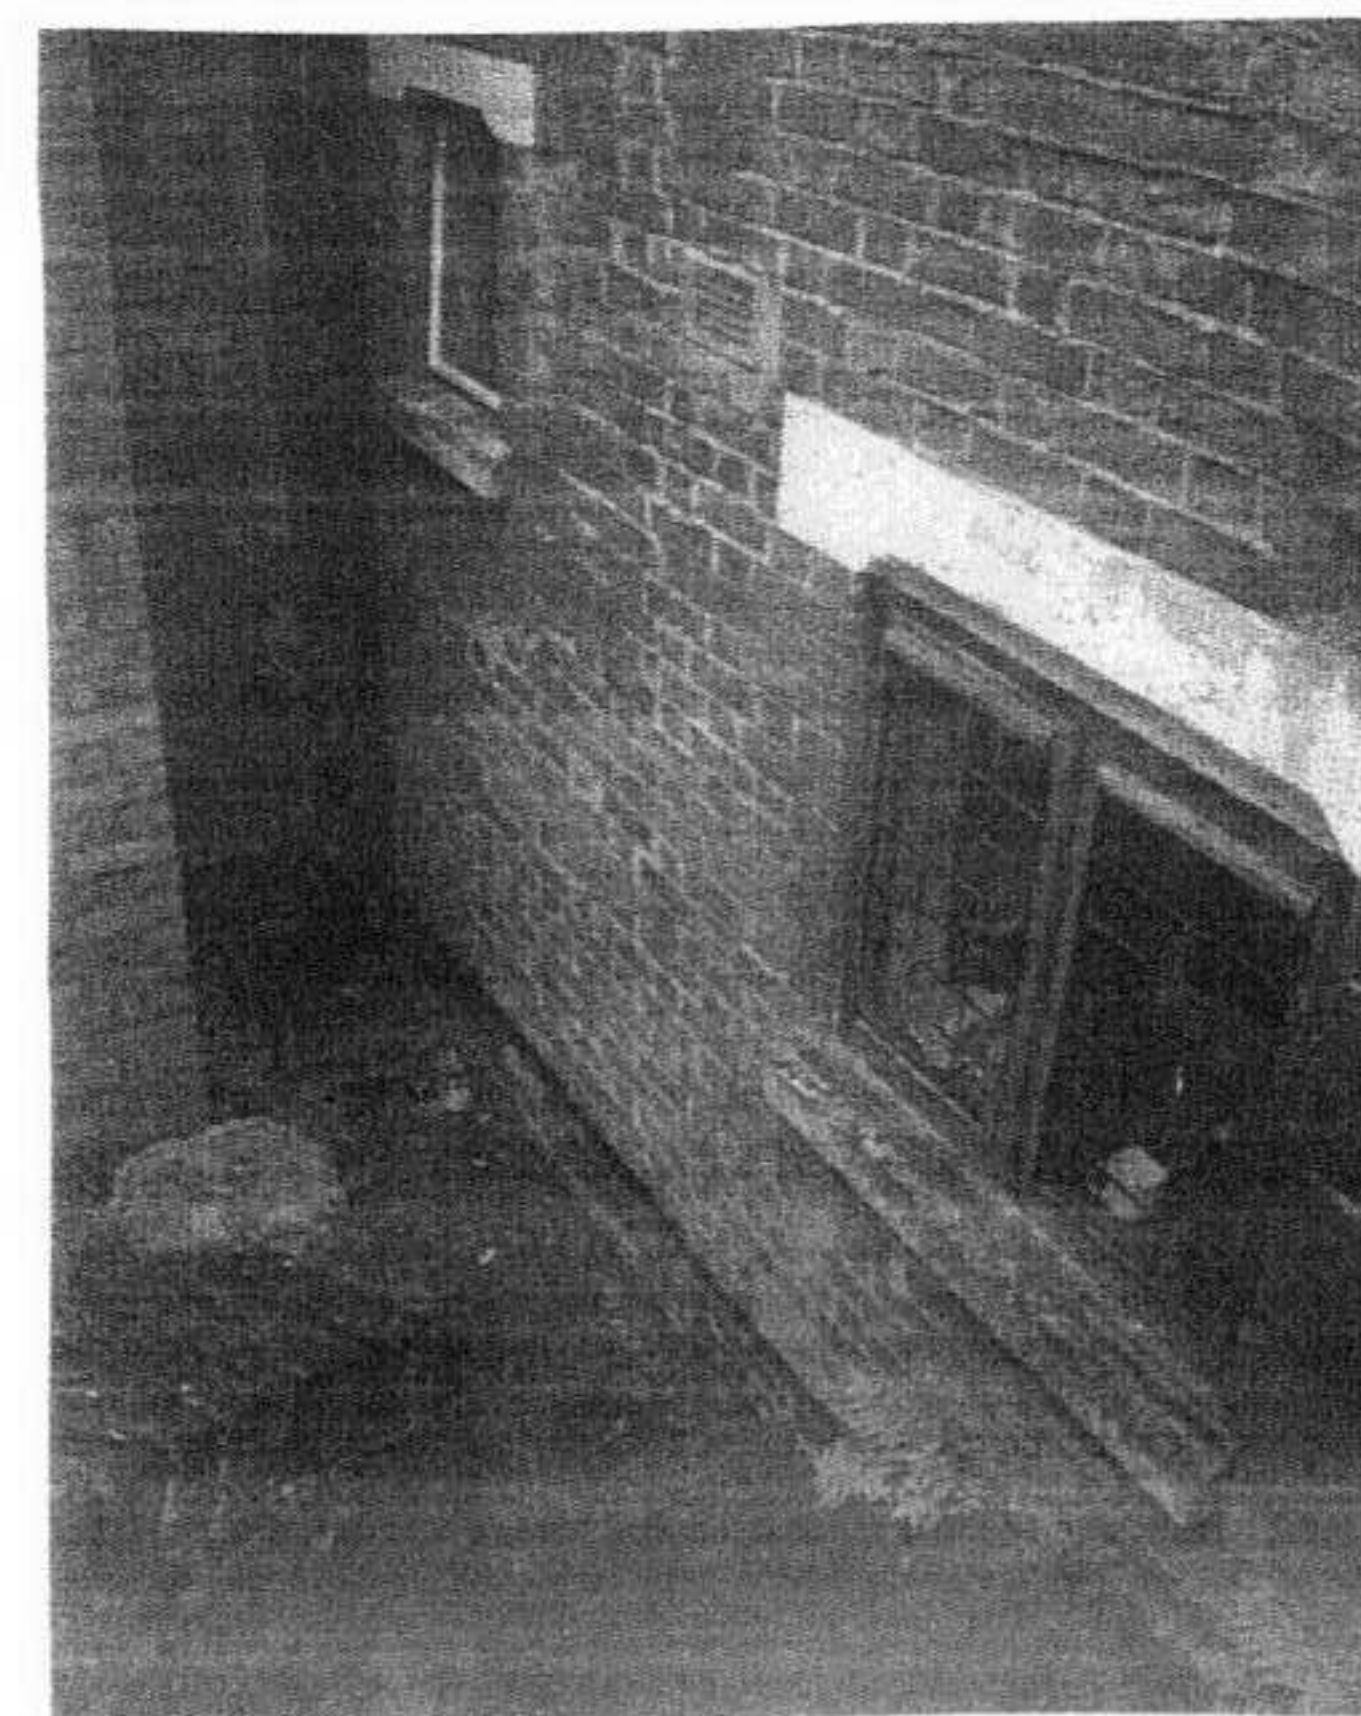

Site Photographs		N O T E S				
<u>Project:</u> 5 Strathray Gardens NW3 <u>Client:</u> Jodie Schloss Garden Flat 5 Strathray Gardens London NW3 4PA <u>Design:</u> Hauke Richter Interiors 18c Arkwright Road London NW3 6BG <u>Drawn:</u> <u>Designed:</u> <u>Checked:</u> <u>Approved:</u> <u>Drawing No.:</u> 010	1	This drawing is copyright and reproduction without prior consent is expressly forbidden				
	2	All dimensions to be checked and confirmed on site prior to commencement of work				
	3	All works to be carried out only by approved installation contractors for any of the building work, the plumbing and any electrical work				
	4	Any structural work has to be build in strict accordance with the calculations and drawings of the structural engineer assigned to this project (i.e. beams load bearing walls and ceilings)				
		<u>Revised:</u>	<u>Date:</u>	<u>Description:</u>	<u>By:</u>	<u>Okeyed:</u>
<u>Date Drawn:</u> 12/5/2006		<u>Scale:</u> n. applic.		<u>JOB NUMBER:</u> 021		
<u>Date Issued:</u> 12/5/2006						



EXISTING GARDEN ELEVATION

Site Photographs		N O T E S				
Project: 5 Strathray Gardens NW3 Client: Jodie Schloss Garden Flat 5 Strathray Gardens London NW3 4PA Design: Hauke Richter Interiors 18c Arkwright Road London NW3 6BG Drawn: Designed: Checked: Approved:		1.	This drawing is copyright and reproduction without prior consent is expressly forbidden			
		2.	All dimensions to be checked and confirmed on site prior to commencement of work			
		3.	All works to be carried out only by approved installation contractors for any of the building work, the plumbing and any electrical work			
		4.	Any structural work has to be build in strict accordance with the calculations and drawings of the structural engineer assigned to this project (i.e. beams load bearing walls and ceilings)			
Drawing No.: 011		Revised:	Date:	Description:	By:	Okeyed:
Date Drawn: 12/5/2006		Scale: n. applic.				JOB NUMBER: 021
Date Issued: 12/5/2006						