


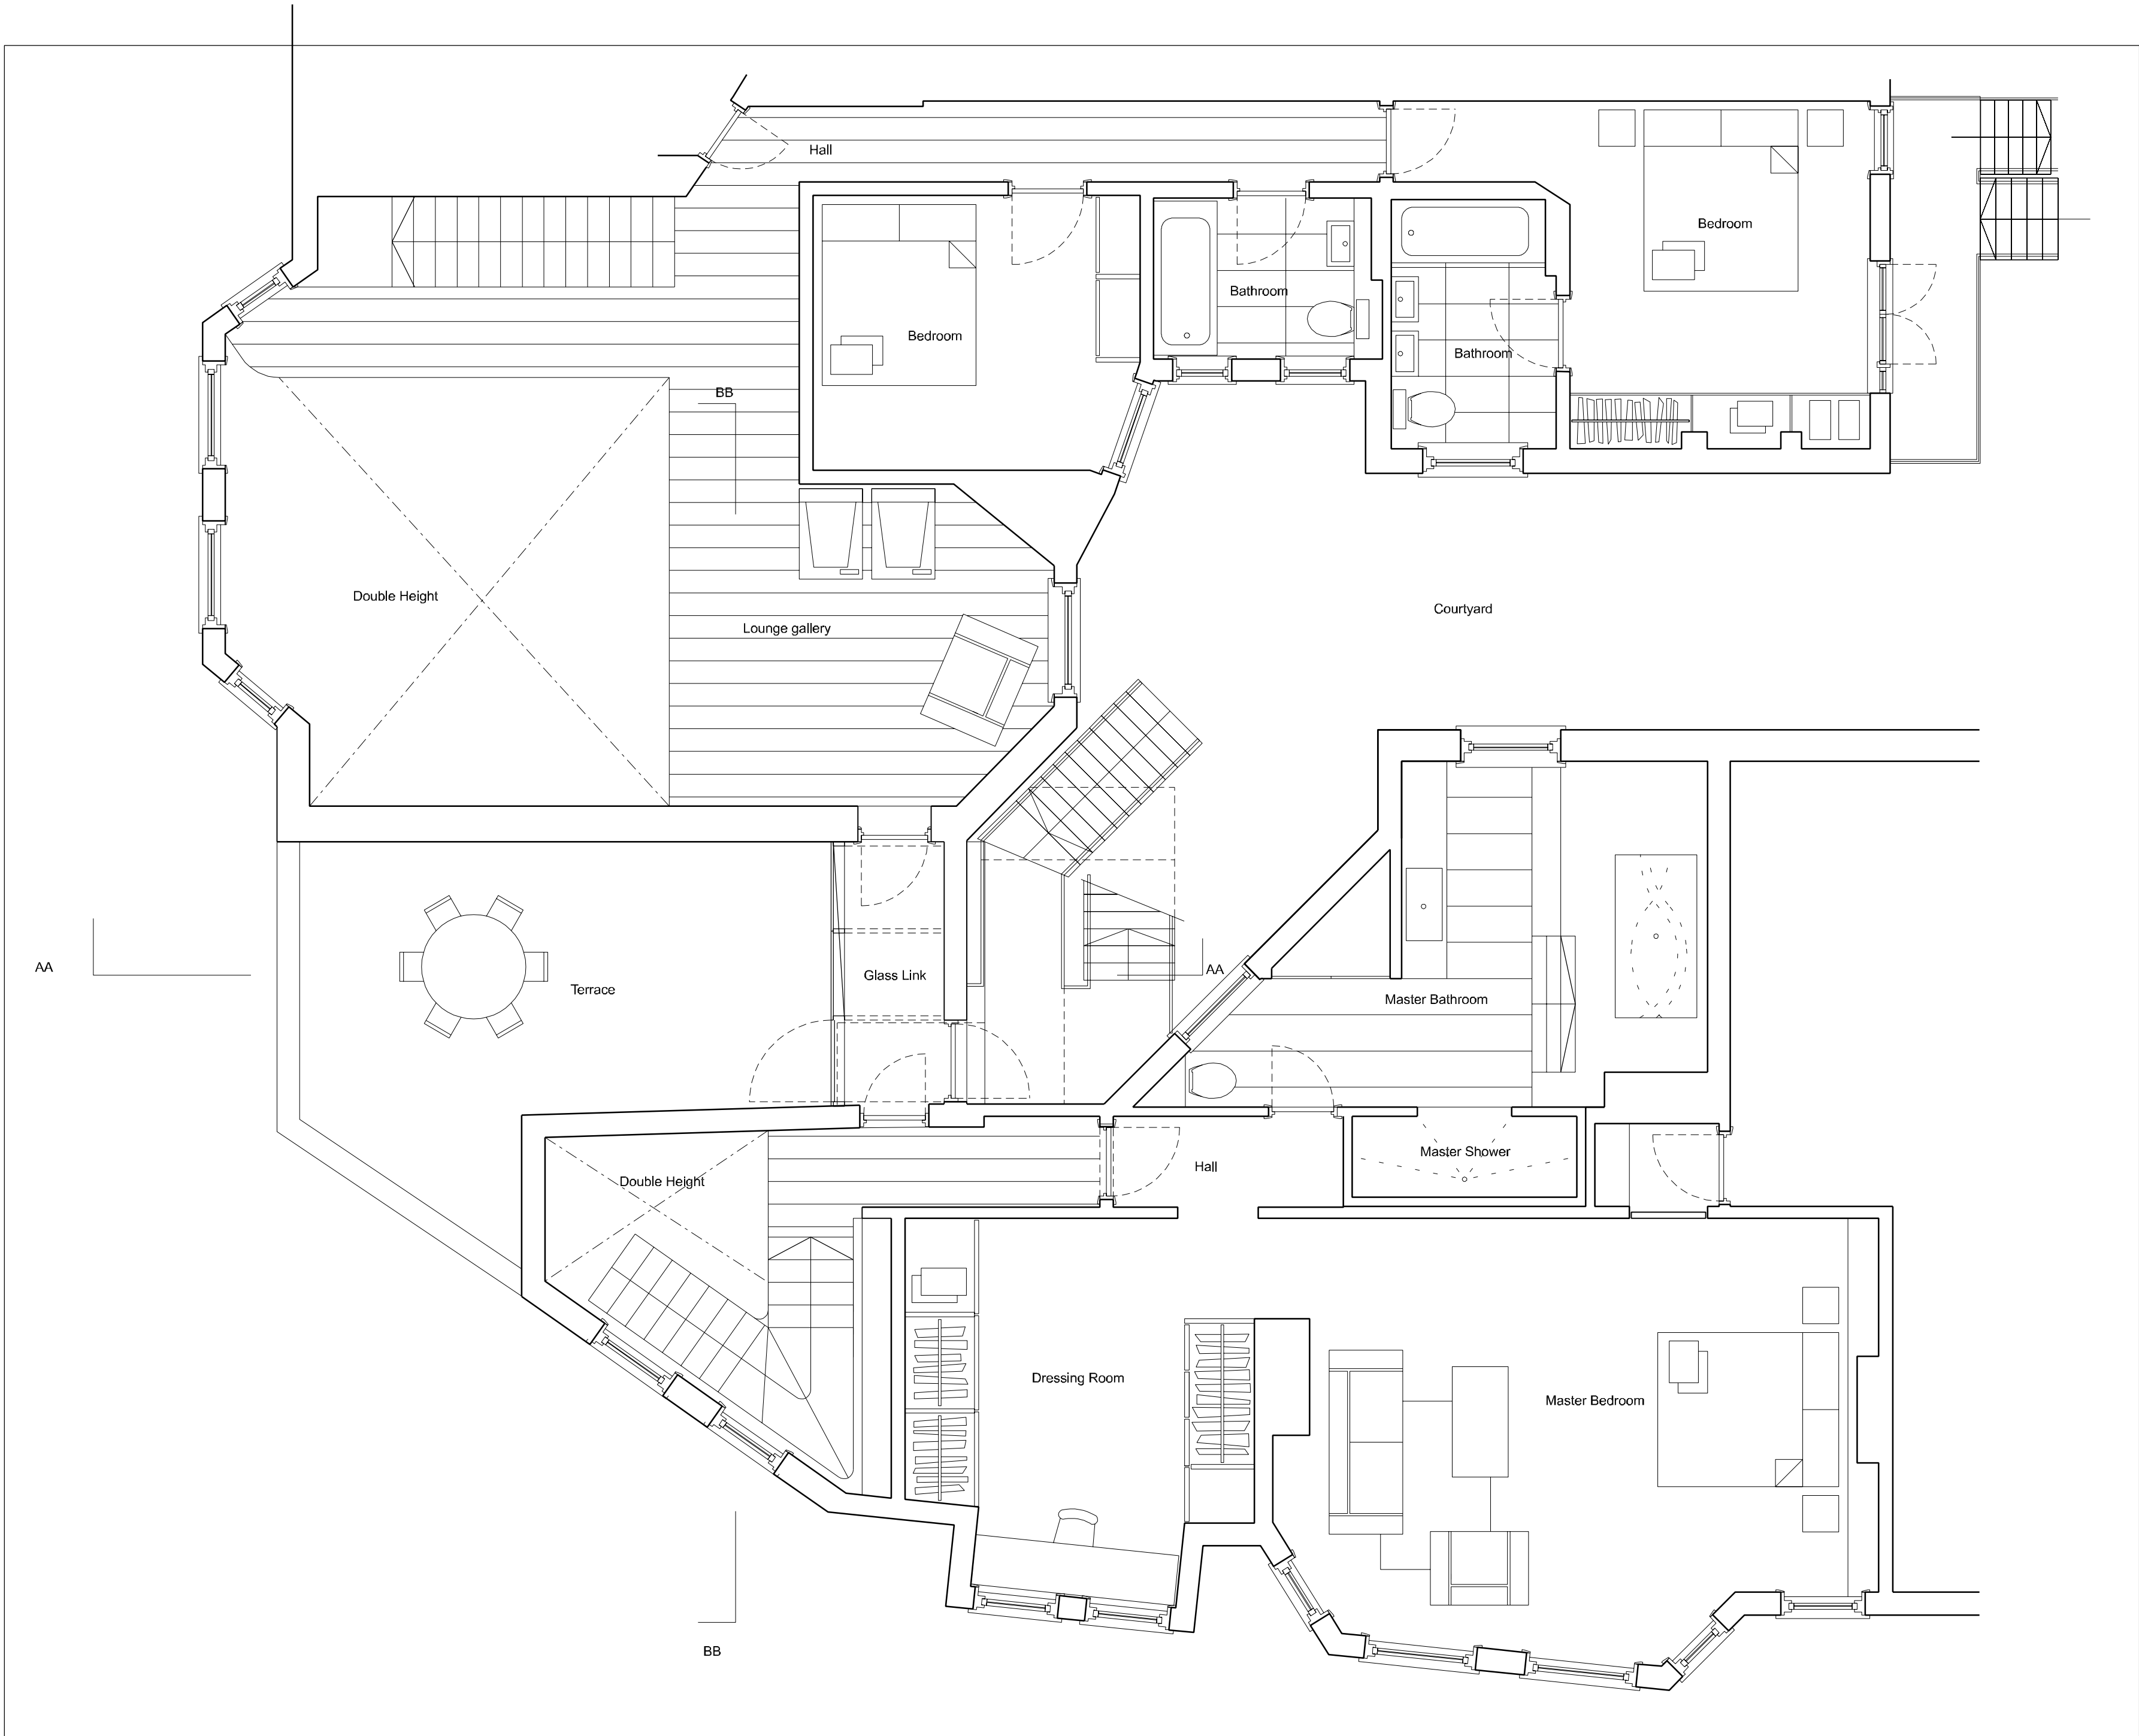

Notes:

All dimensions to be confirmed by Contractor on site.
Do not scale from drawings.

All timbers to be from sustainable sources.

Structural engineer to confirm all works to loadbearing walls.

01	29.11.06	Planning	BTW	BB
00	24.11.06	Pre planning	BTW	BB
Rev	Date	Description	By	Chk

Bell Travers Willson
Architecture and Design
1.1 Hoxton Works
128 Hoxton Street
N1 6SH
020 7012 1674

Planning Application
Glass link

Project:
Flats 2 and 4 Burlington Court
and Flats 1 and 3 Chesterfield House
Pond Square

Project Description:
Refurbishment

Title:
Proposed First Floor Plan

Scale:1:50 @ A2

Job No:033

Drawing No:
A401

Rev:
01