


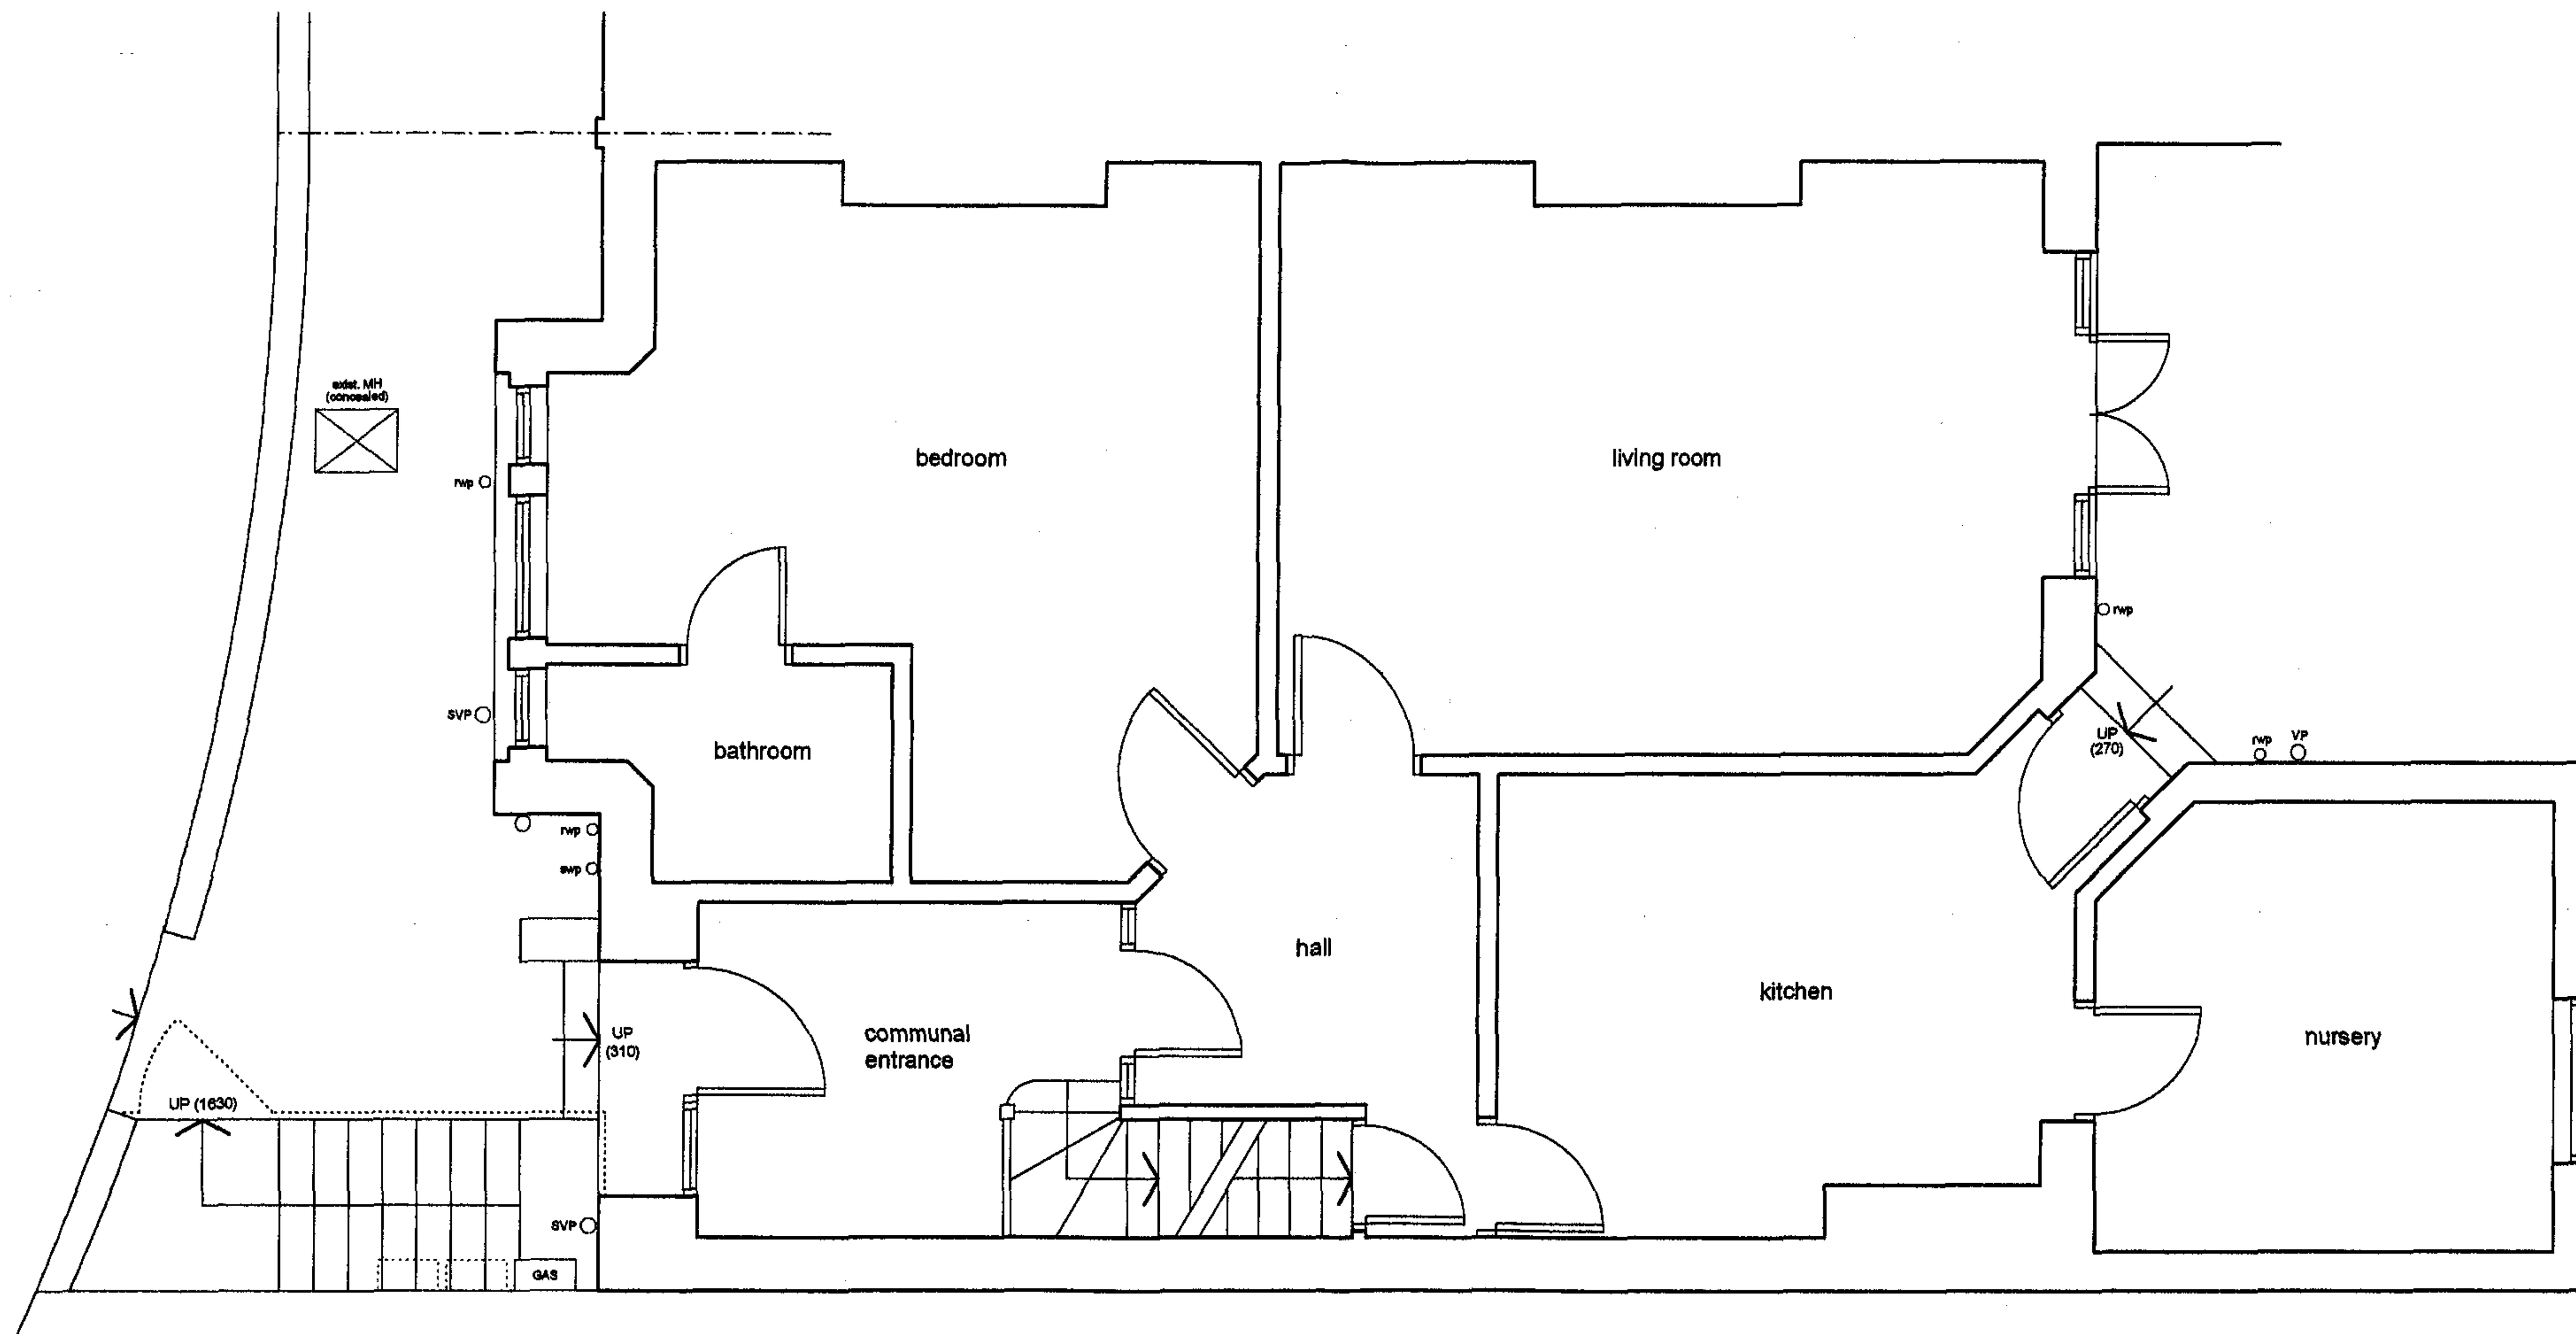

GROUND FLOOR PLAN (AS EXISTING)

Rev A.

Drawings brought up to date - sections & side elevation added



The London Basement Company
Innovation House
292 Worton Road, Isleworth, TW7 6EL
Tel. 020 8847 9449 Fax. 020 8380 4999
www.tlbc.co.uk

Project

57 Howitt Road
London
NW3 4LU

Client

Mr & Mrs X. Vidal

Scale

1:50

Date

Nov. 2006

Drawing Title



PREMISES AS EXISTING

Drawing No.

LBG 475-01A

Sheet 1 of 4



LBC TEAR-OFF SCALE RULE (FOR 1:50 SCALE PLANS)

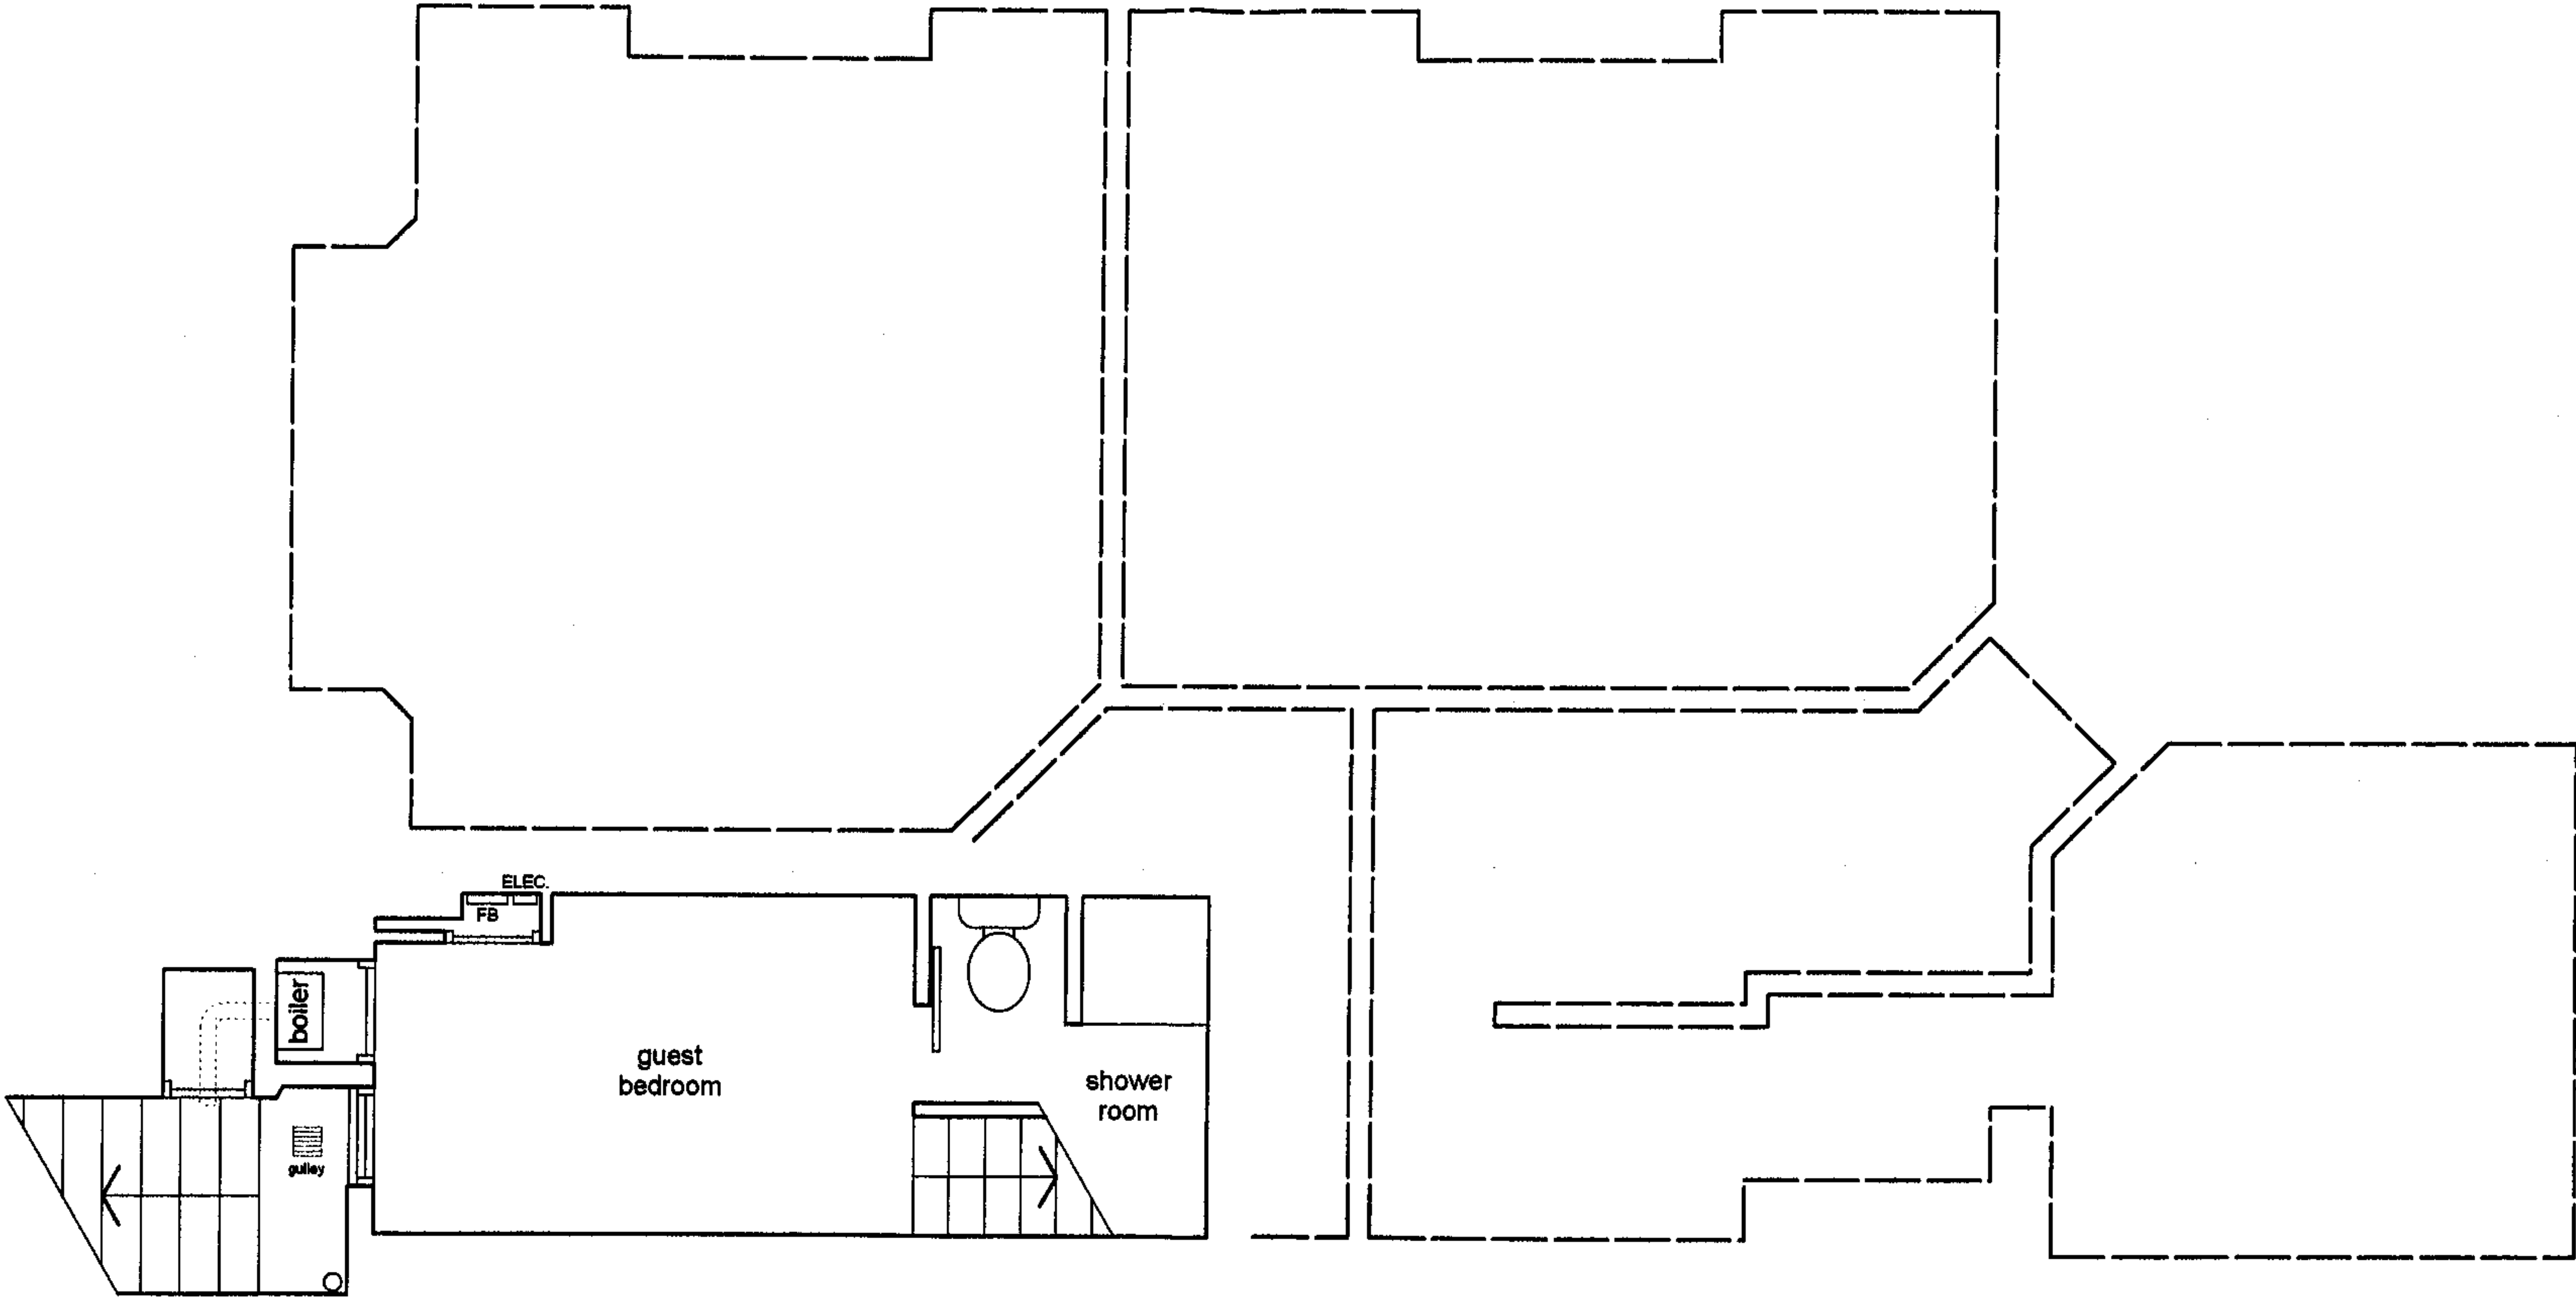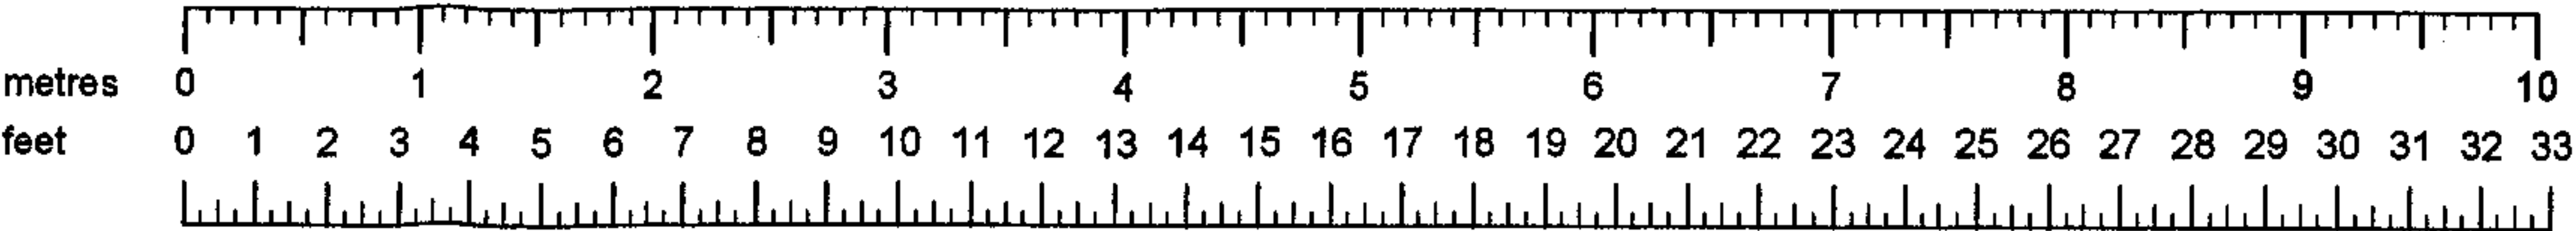


BASEMENT PLAN (AS EXISTING)

Rev A. Drawings brought up to date - sections & side elevation added

 The London Basement Company Innovation House 292 Worton Road, Isleworth. TW7 6EL Tel. 020 8847 9449 Fax. 020 8380 4999 www.tlbc.co.uk	Project 57 Howitt Road London NW3 4LU	Client Mr & Mrs X. Vidal	Scale 1:50 Date Nov. 2006	Drawing Title PREMISES AS EXISTING Drawing No. LBG 475-01A Sheet 2 of 4
--	---	--	---	---

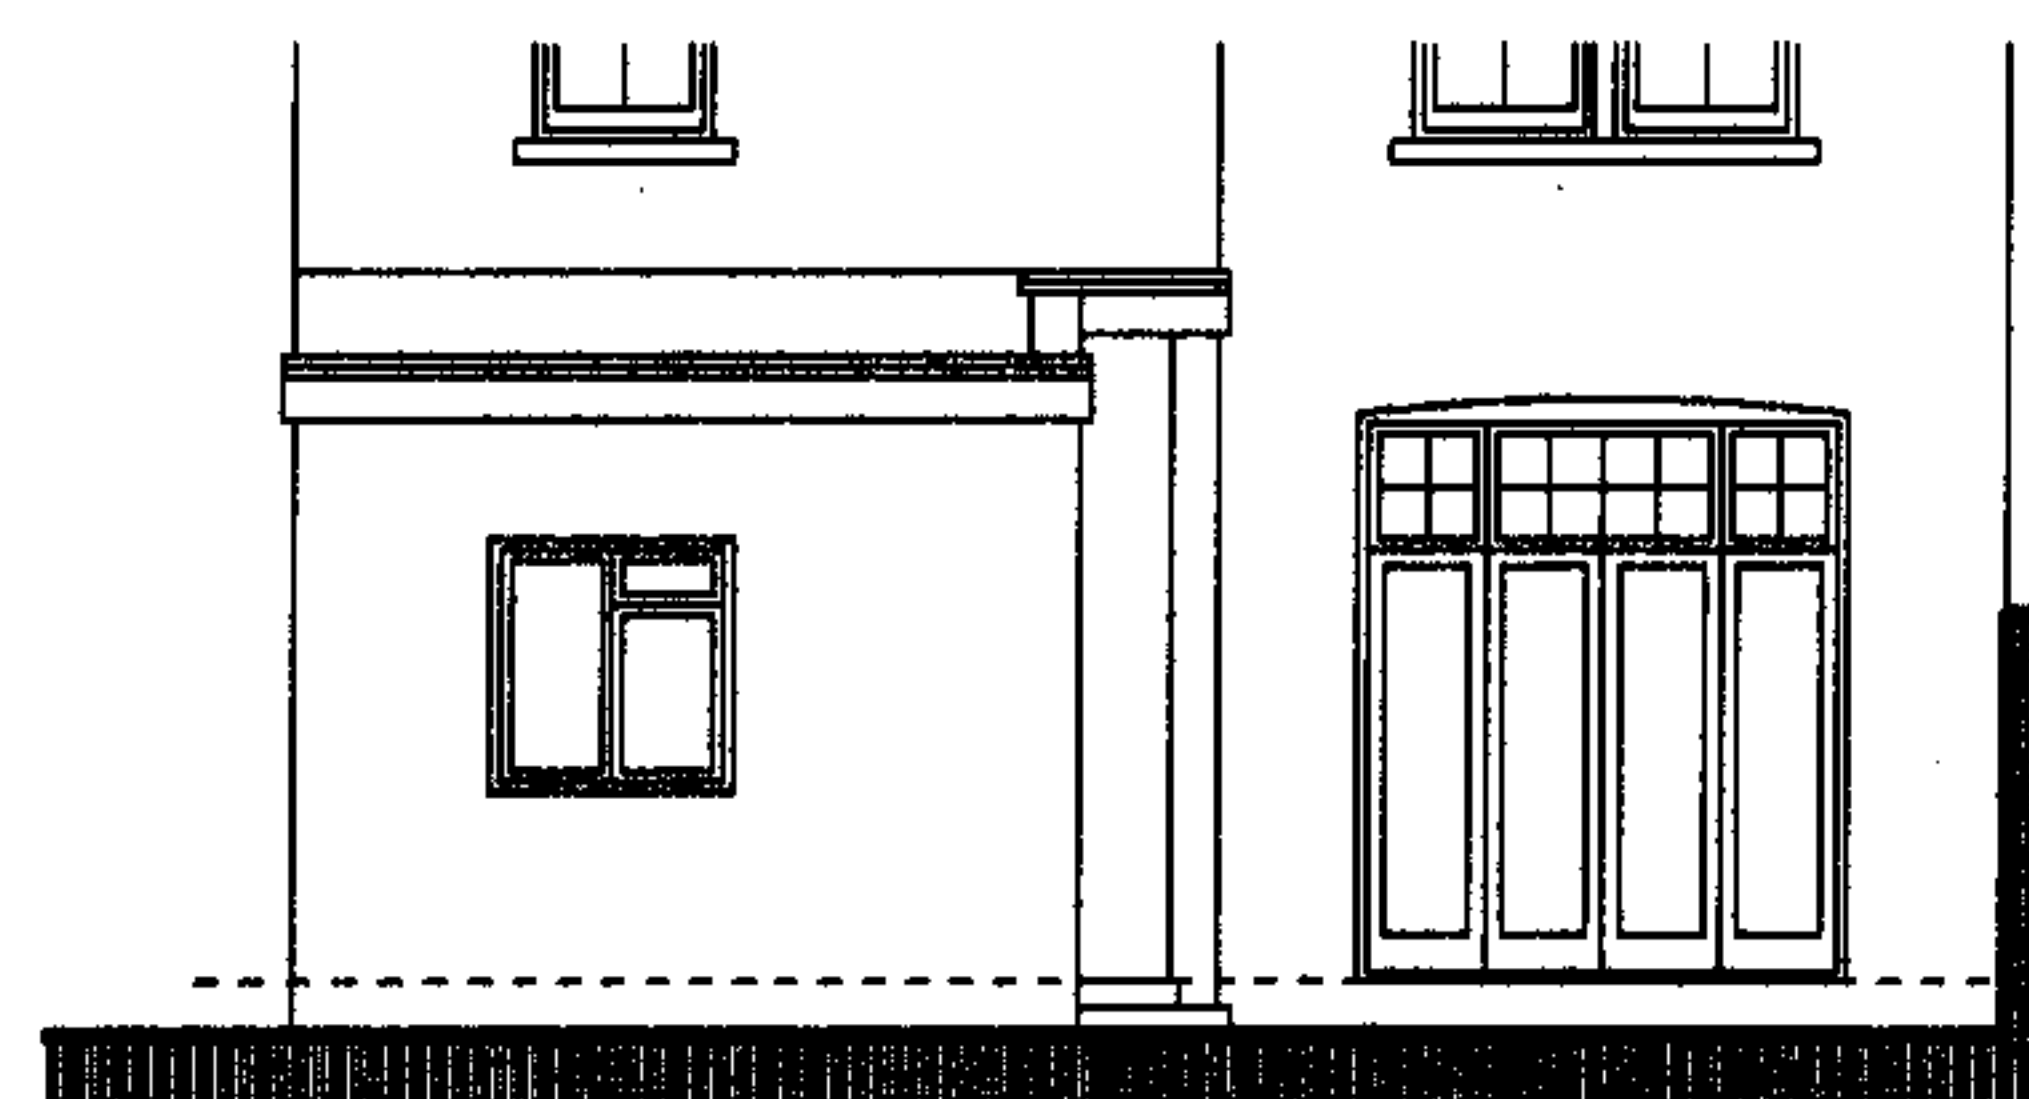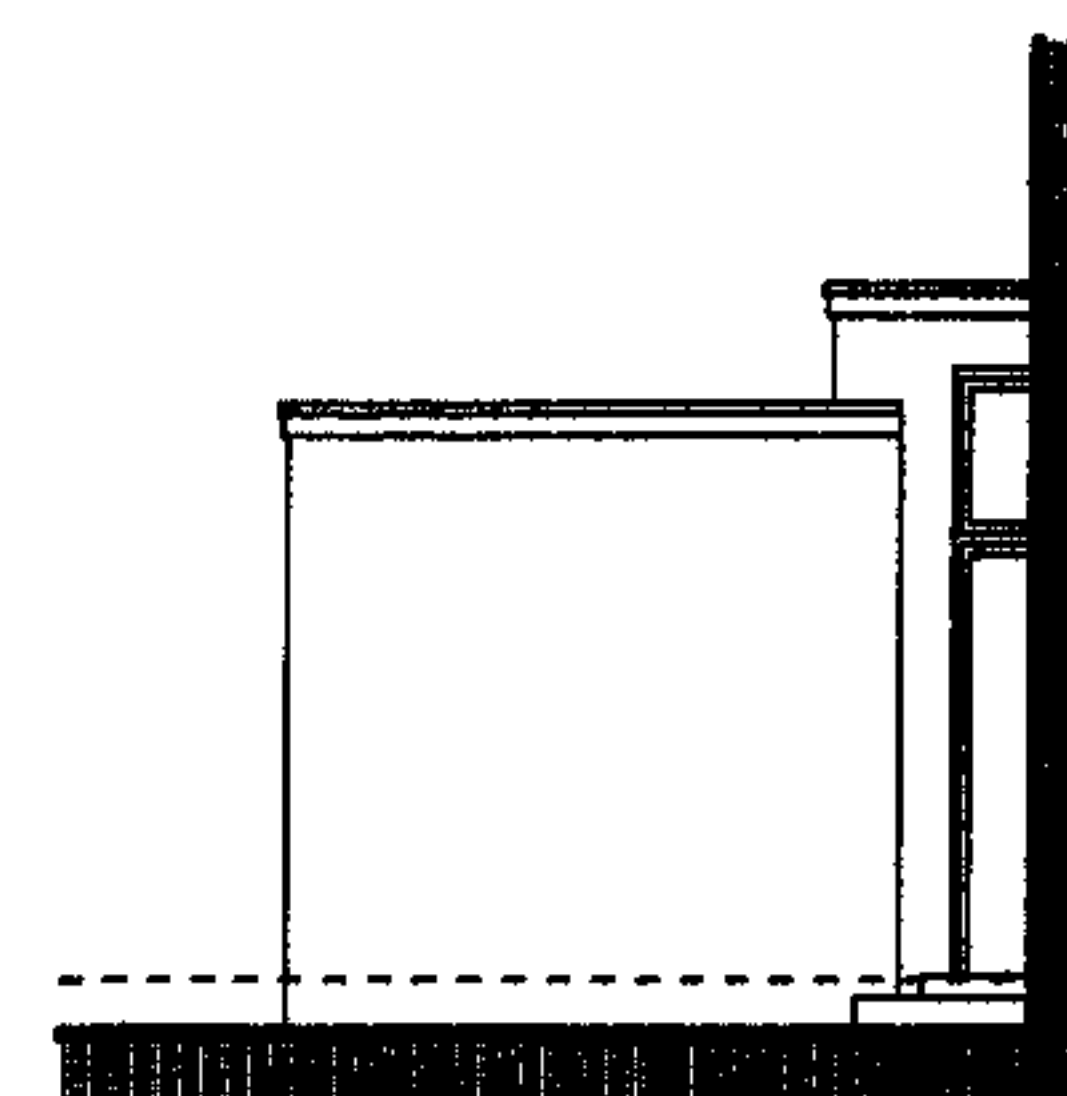


LOCATION PLAN scale 1:1250

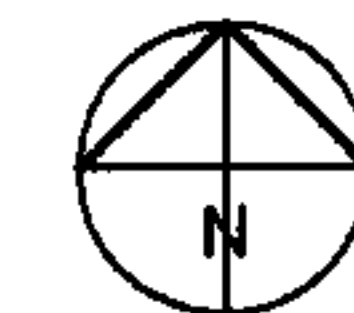


Rev A.

Drawings brought up to date - sections & side elevation added


 The London Basement Company Innovation House 292 Worton Road, Isleworth. TW7 6EL Tel. 020 8847 9449 Fax. 020 8380 4999 www.tlbc.co.uk	Project 57 Howitt Road London NW3 4LU	Client Mr & Mrs X. Vidal	Scale 1:100 Date Nov. 2006	Drawing Title PREMISES AS EXISTING Drawing No. LBG 475-01A Sheet 3 of 4
--	---	--	--	---

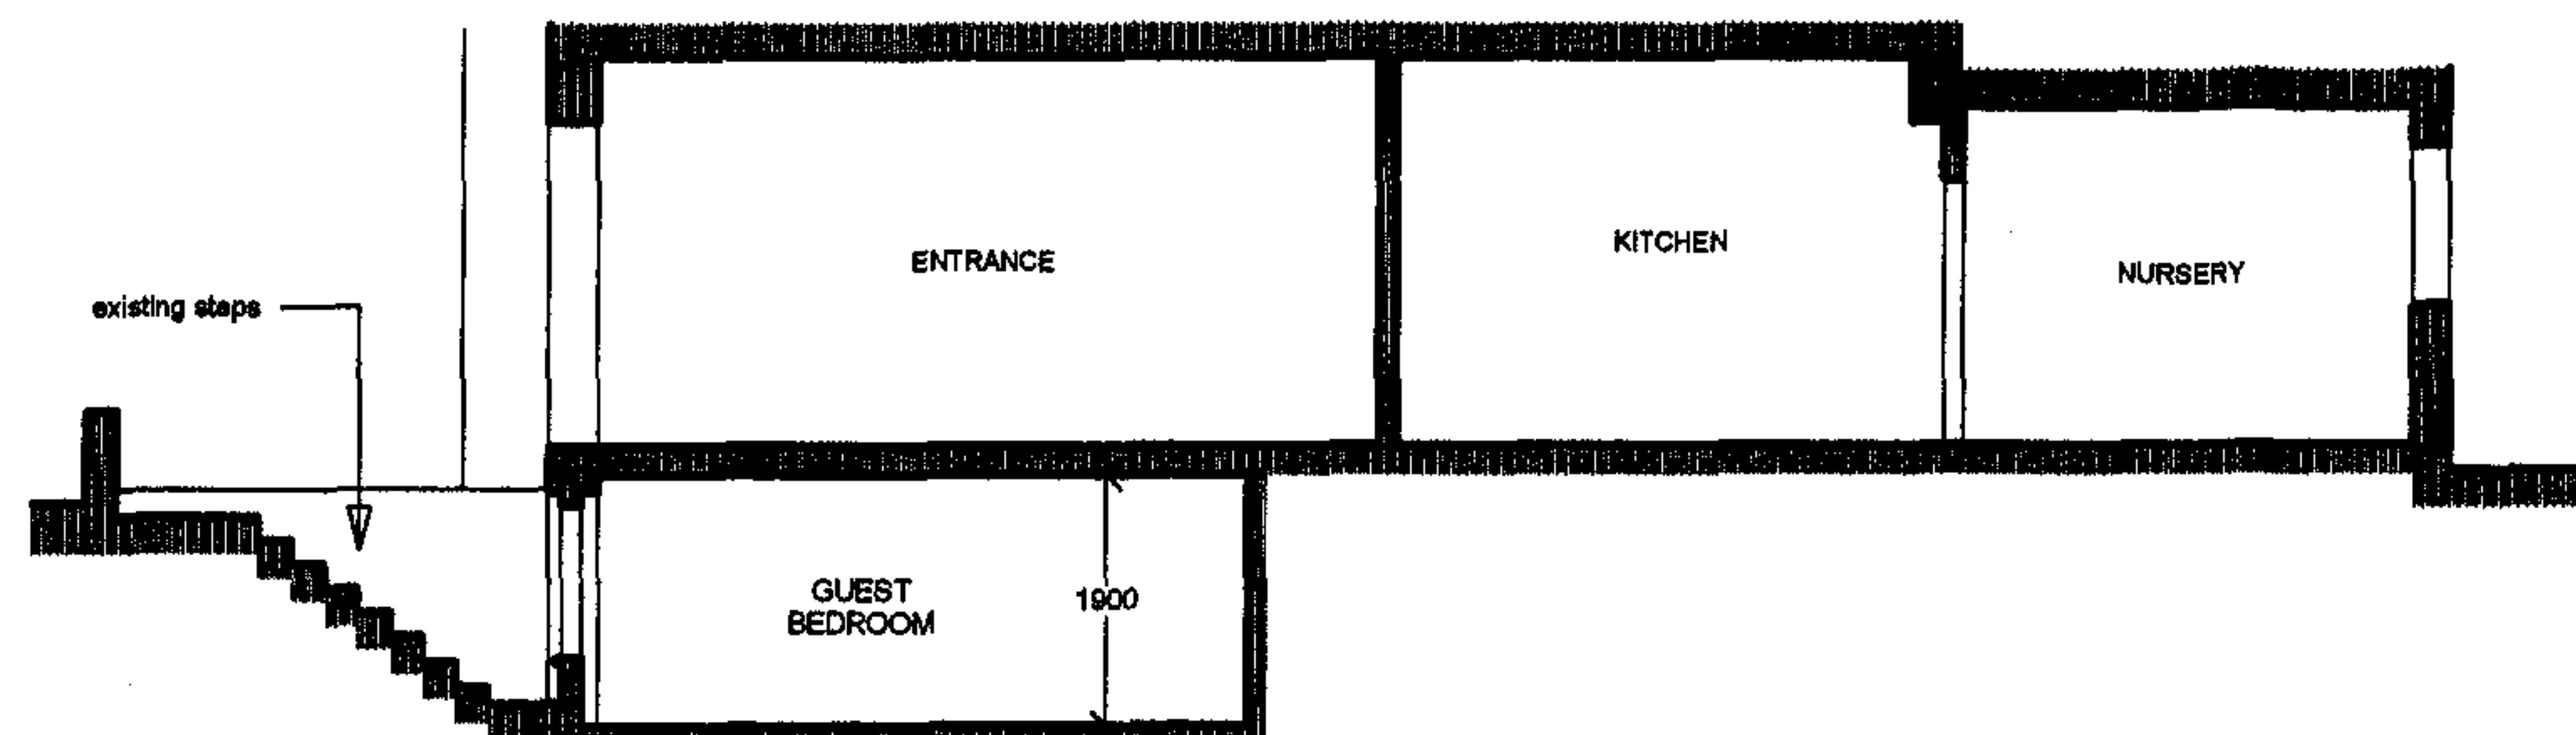

TYPICAL LONGITUDINAL SECTION

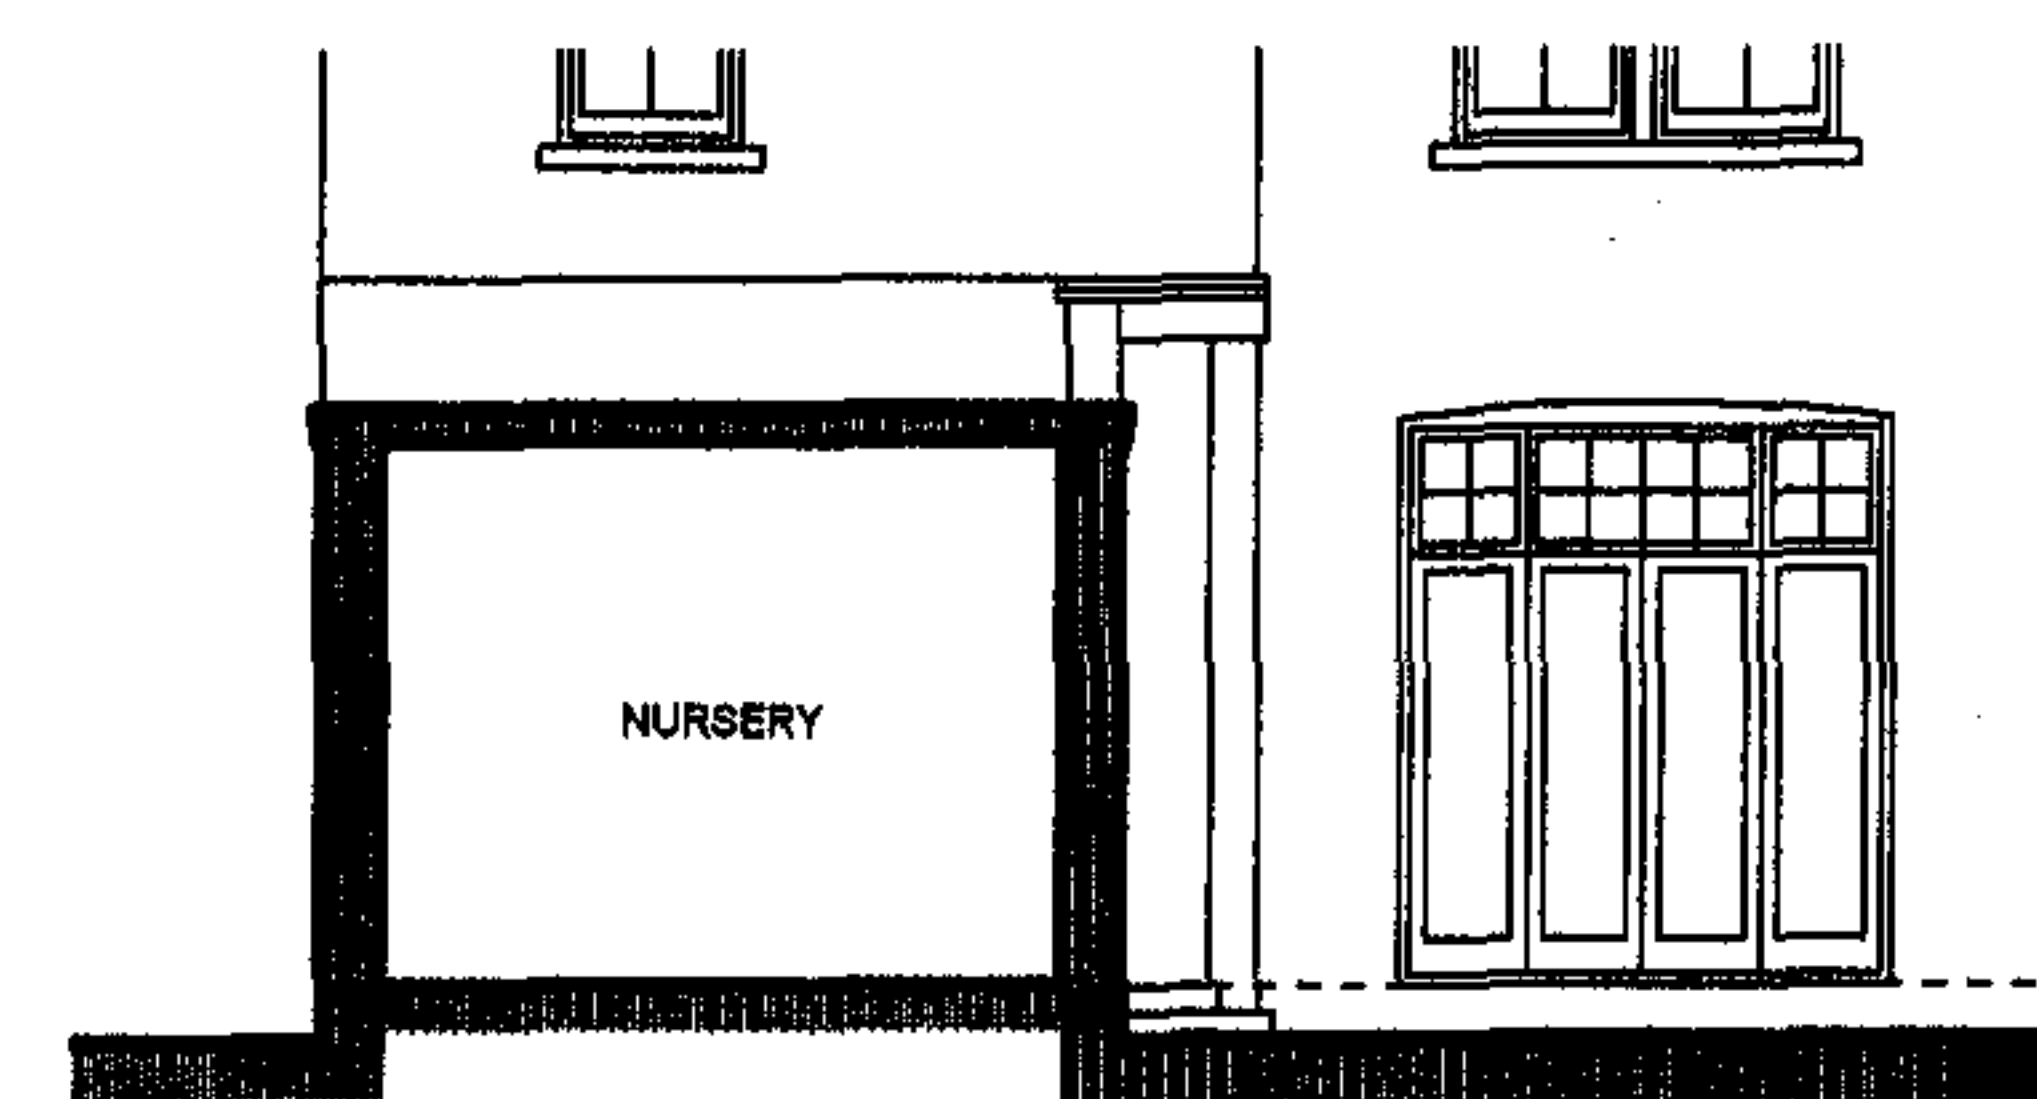

TYPICAL CROSS SECTION (THROUGH NURSERY)

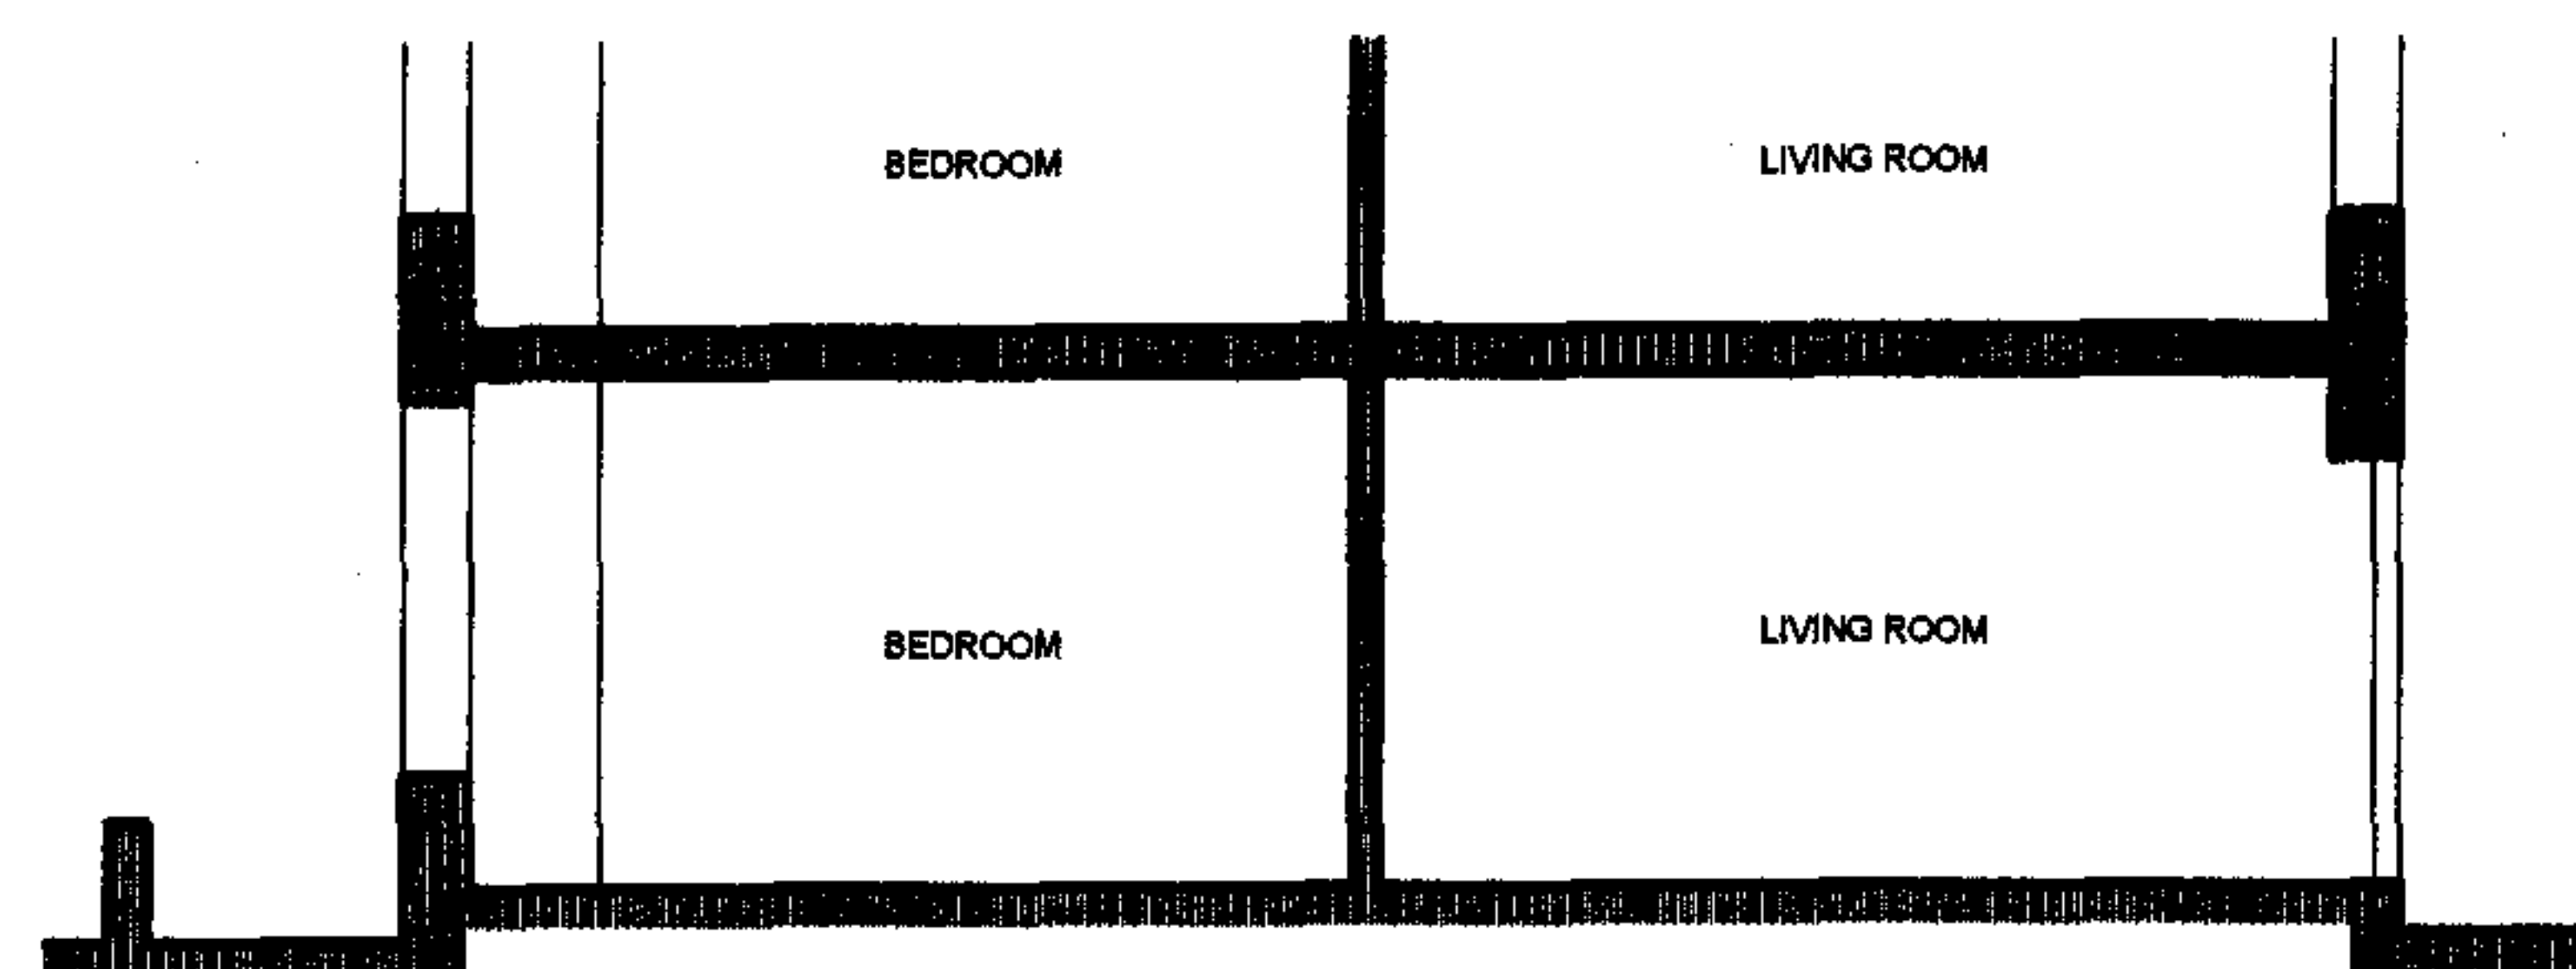

TYPICAL LONGITUDINAL SECTION 2

Rev A.

Drawings brought up to date - sections & side elevation added



The London Basement Company
Innovation House
292 Worton Road, Isleworth, TW7 6EL
Tel. 020 8847 9449 Fax. 020 8360 4999
www.tlbc.co.uk

Project

57 Howitt Road
London
NW3 4LU

Client

Mr & Mrs X. Vidal

Scale

1:100

Date

Nov. 2006

Drawing Title

PREMISES AS EXISTING

Drawing No.

LBG 475-01A

Sheet 4 of 4