


RUSSELL SQUARE

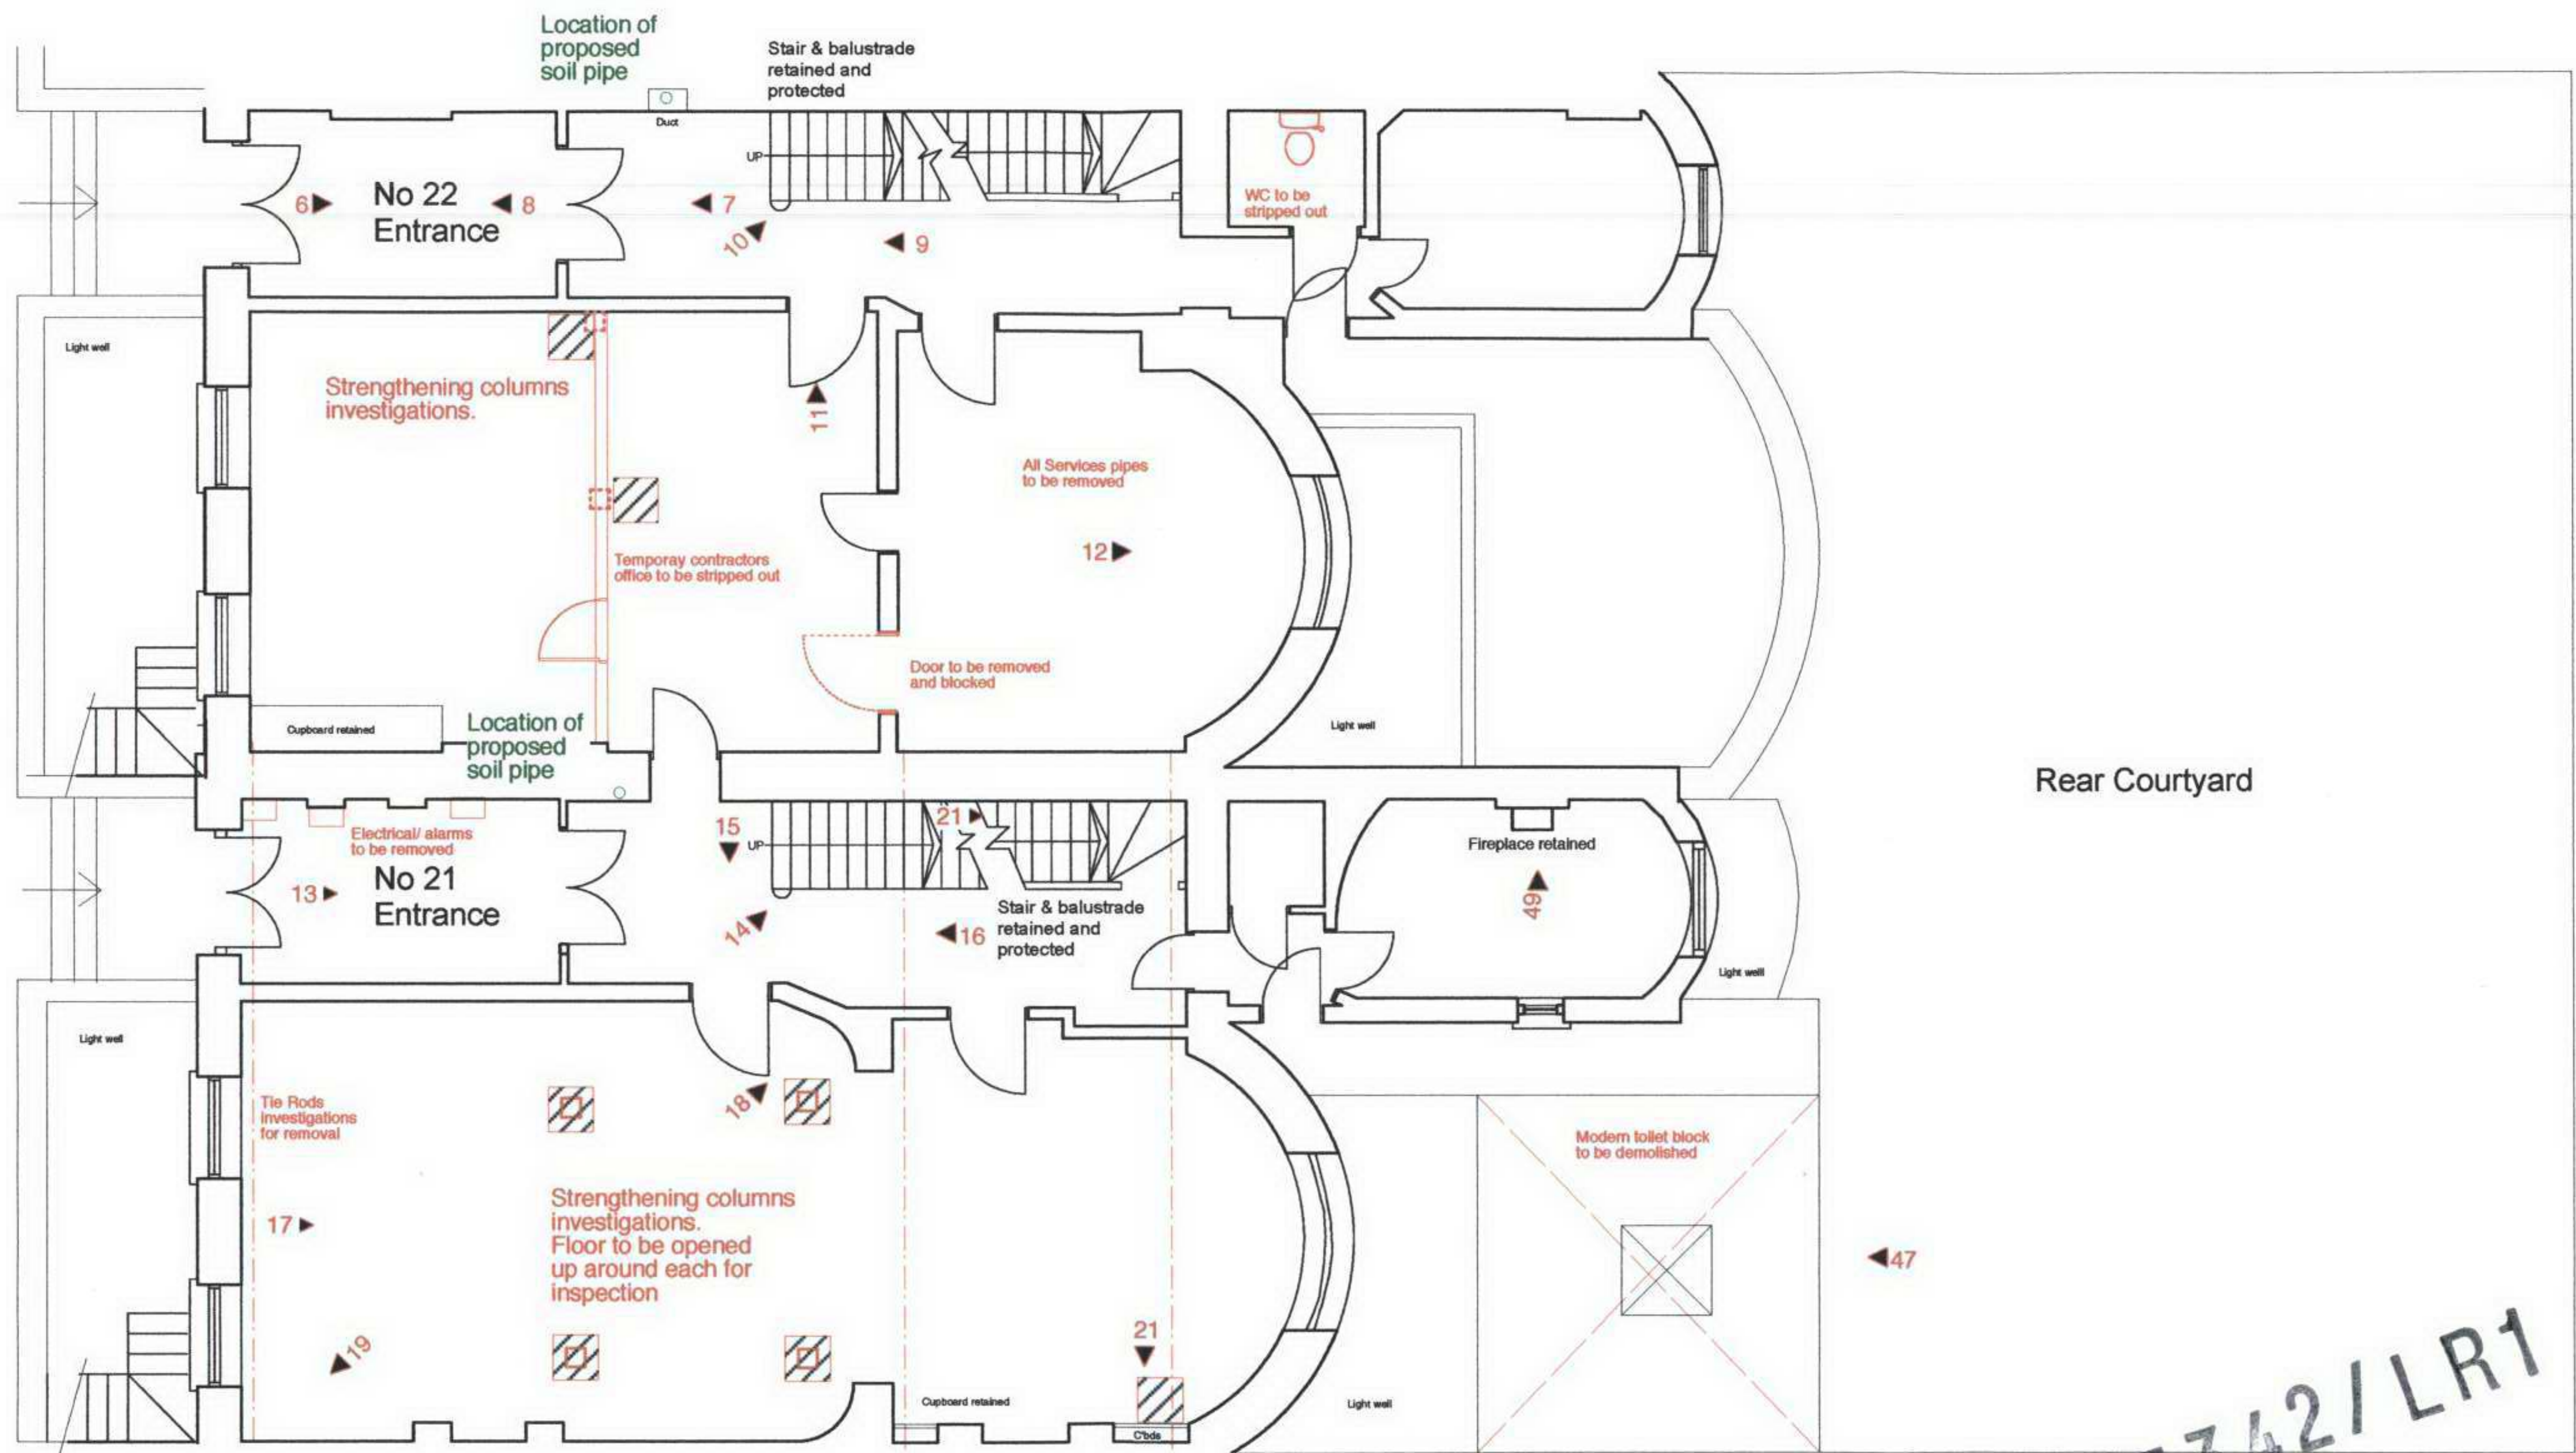

EXISTING GROUND FLOOR PLAN

2006/5342/LR1
 Temporary opening up holes
 max size 600 x 600mm. Floors
 to be made good on completion

PHILIP VERNON ARCHITECTS

10 MONTAGU COURT
 27 MONTAGU SQUARE, LONDON W1H 2LG
 Tel: 0207 224 0067
 philip@philipvernon.co.uk

**PROPOSALS for 21/22 RUSSELL SQ.
 EXISTING GROUND FLOOR PLAN**

Scale: 1:100

Drwg No: 0620A(LBC)01 Rev A

Date: 12.12.06



2006/5342/LB

Upboard retained

Fireplace retained


Exploratory opening up holes
max size 600 x 600mm. Floors
to be made good on completion

PHILIP VERNON ARCHITECTS


10 MONTAGU COURT
27 MONTAGU SQUARE, LONDON W1H 2LG
Tel: 0207 224 0067
philip@philipvernon.co.uk

PROPOSALS for 21/22 RUSSELL SQ. EXISTING FIRST & SECOND FLOORS

Scale: 1:100
 Drwg No: 0620A(LBC)02 Rev A
 Date: 12.12.06

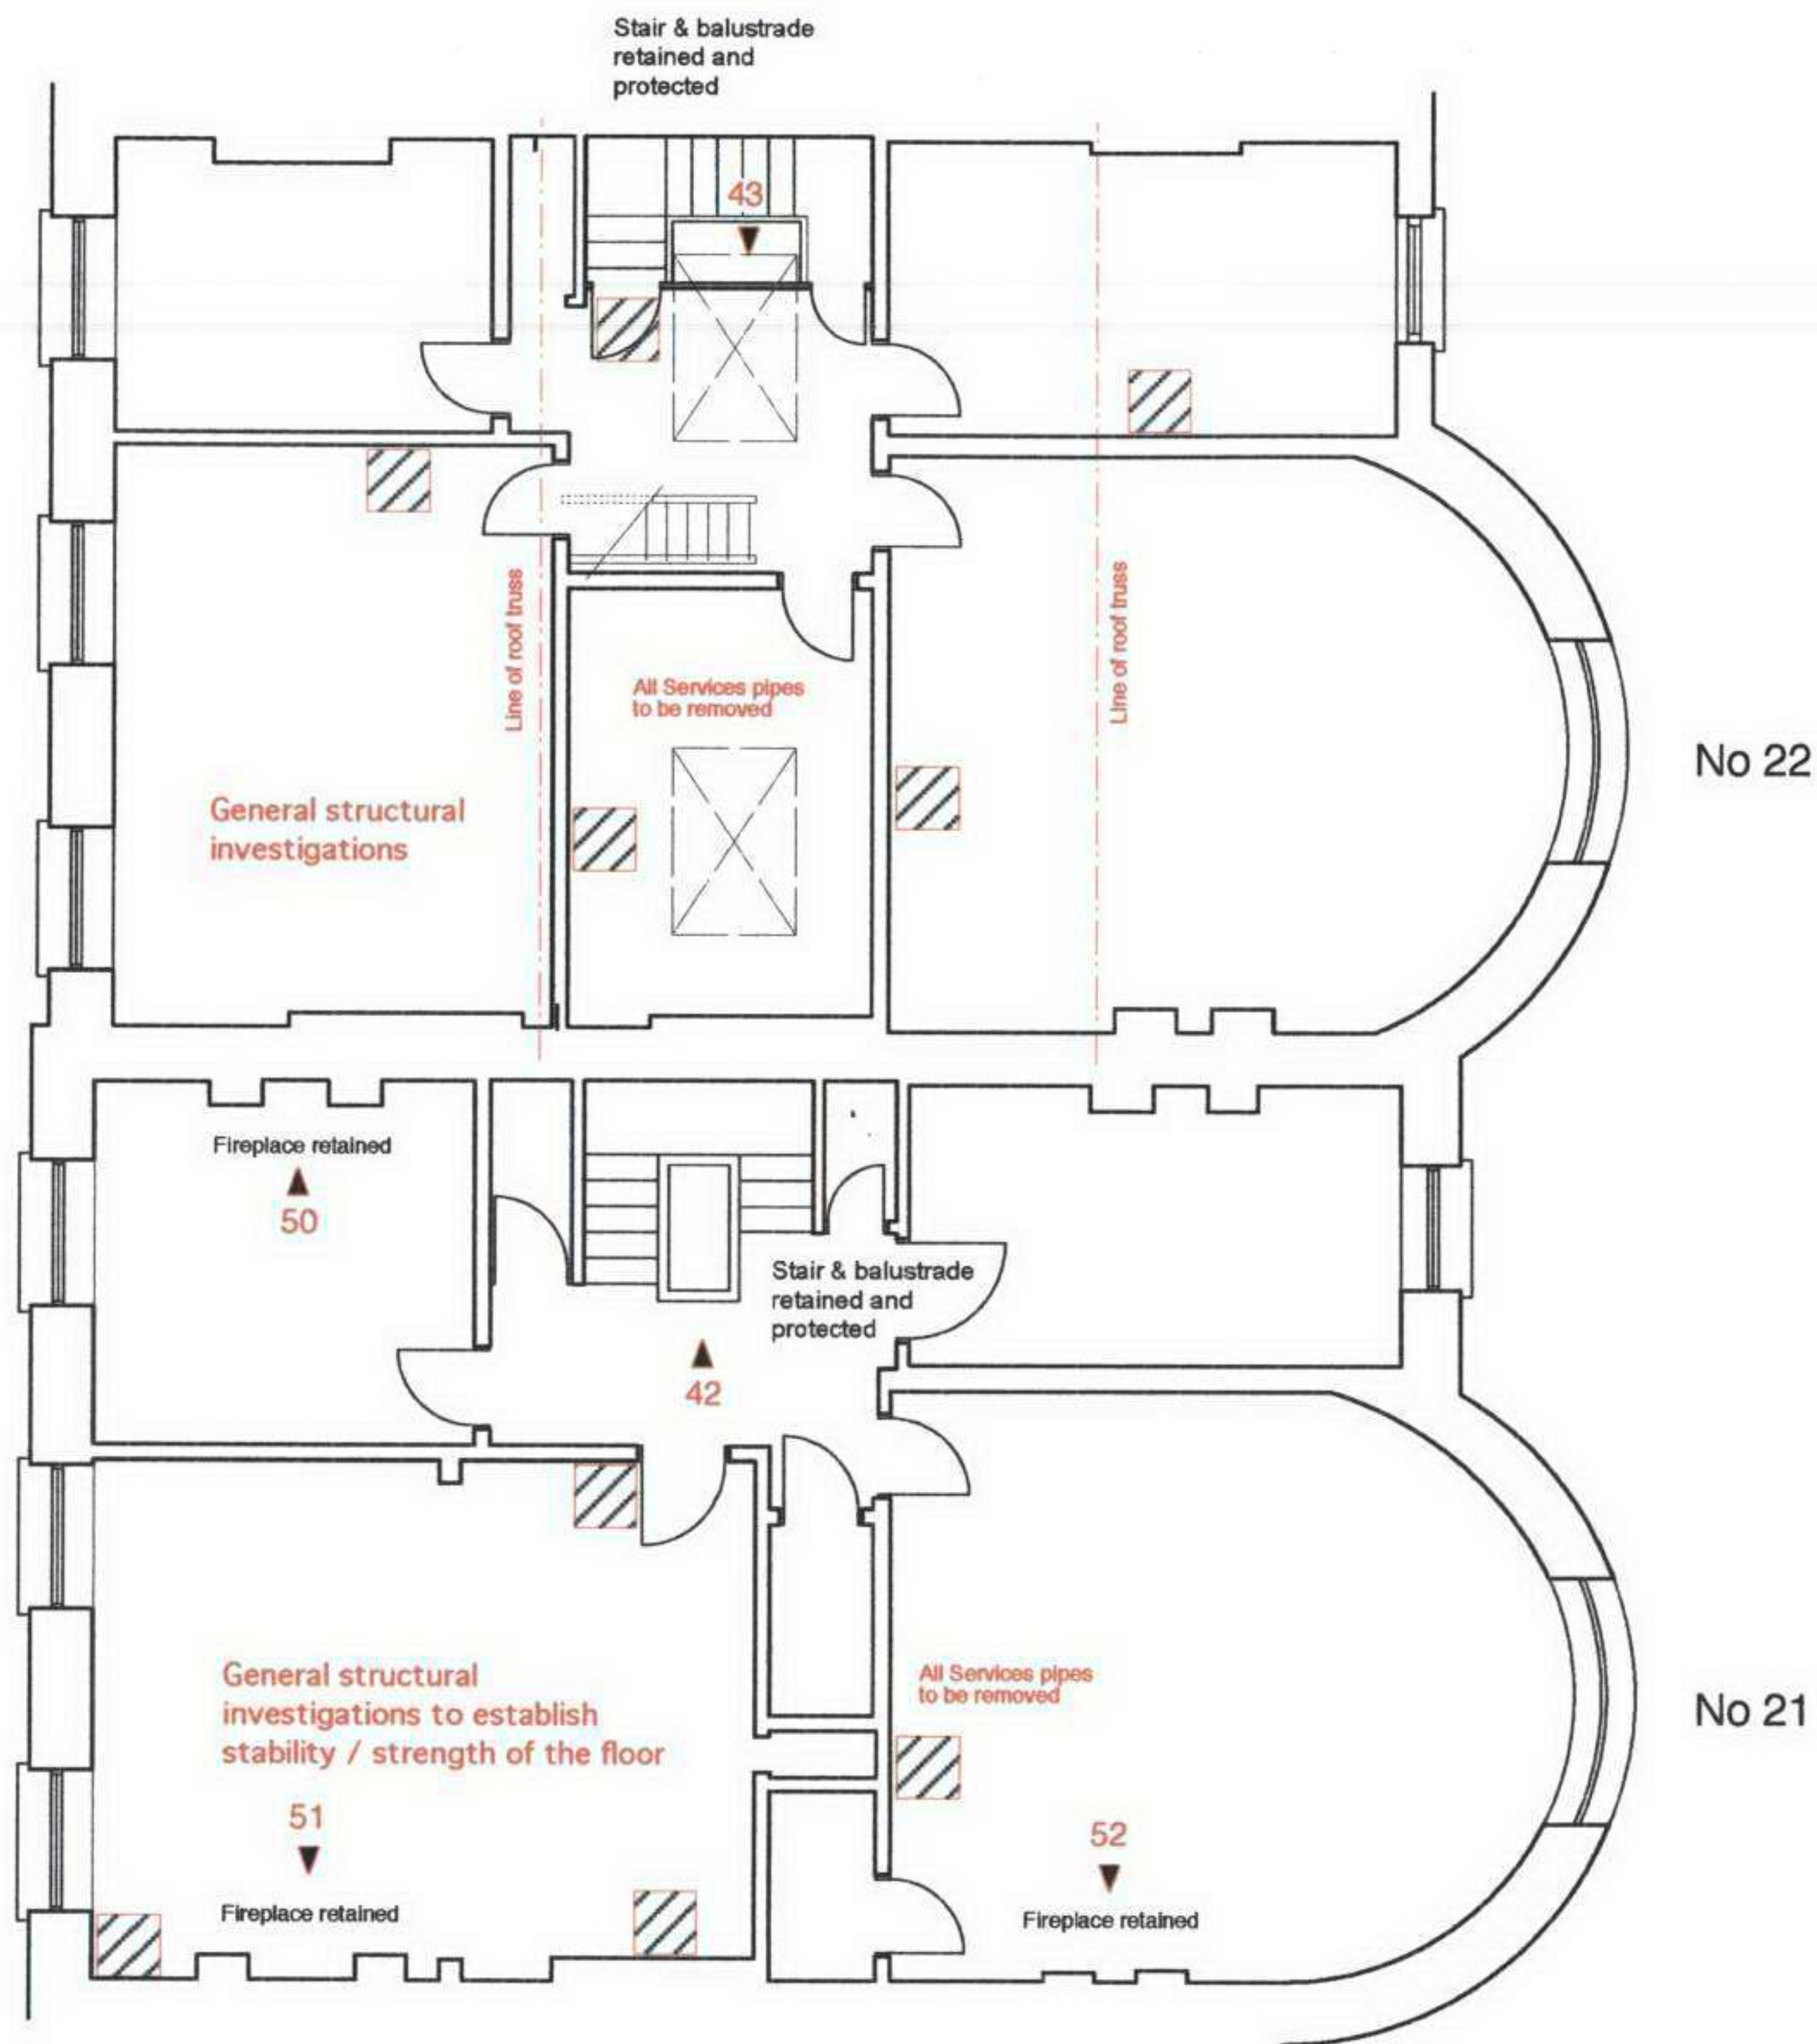

EXISTING THIRD FLOOR PLAN

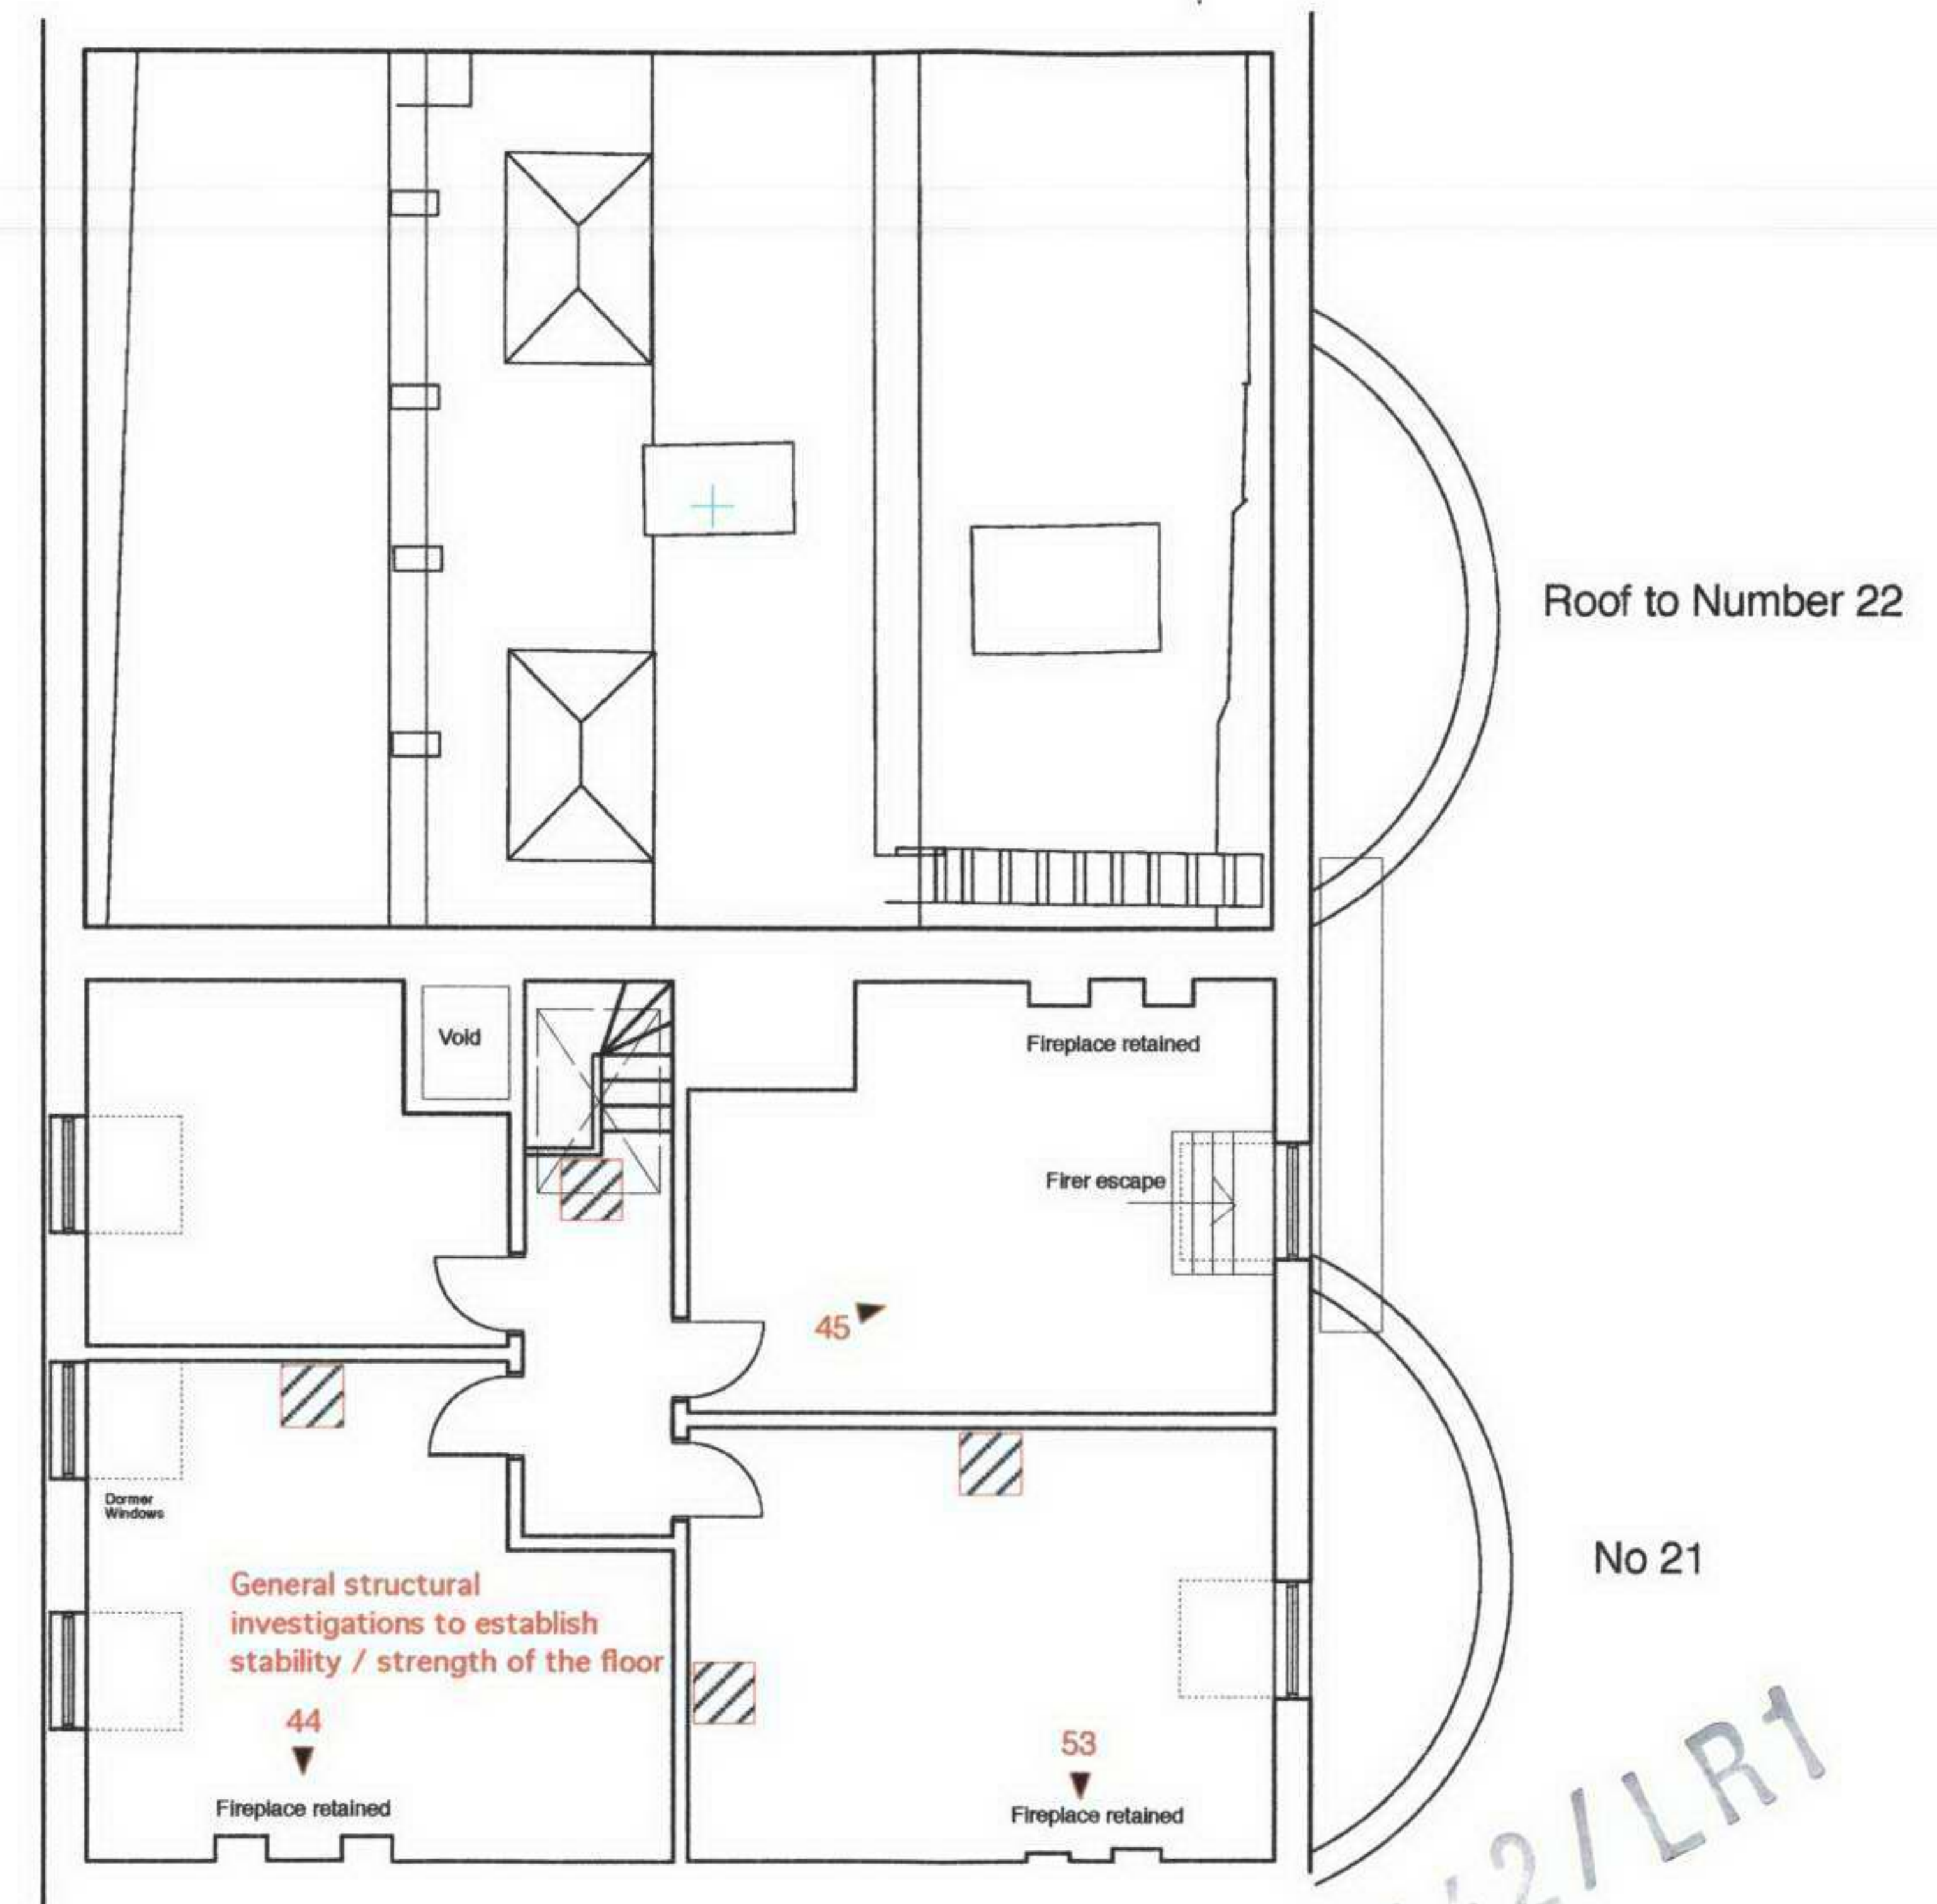

EXISTING FOURTH FLOOR PLAN

2000/5342/LR1

Exploratory opening up holes
max size 600 x 600mm. Floors
to be made good on completion

PHILIP VERNON ARCHITECTS


10 MONTAGU COURT
27 MONTAGU SQUARE, LONDON W1H 2LG
Tel: 0207 224 0067
philip@philipvernon.co.uk

**PROPOSALS for 21/22 RUSSELL SQ.
EXISTING THIRD & FOURTH FLOORS**


Scale: 1:100

Drwg No: 0620A(LBC)03 RevA


Date: 12.12.06

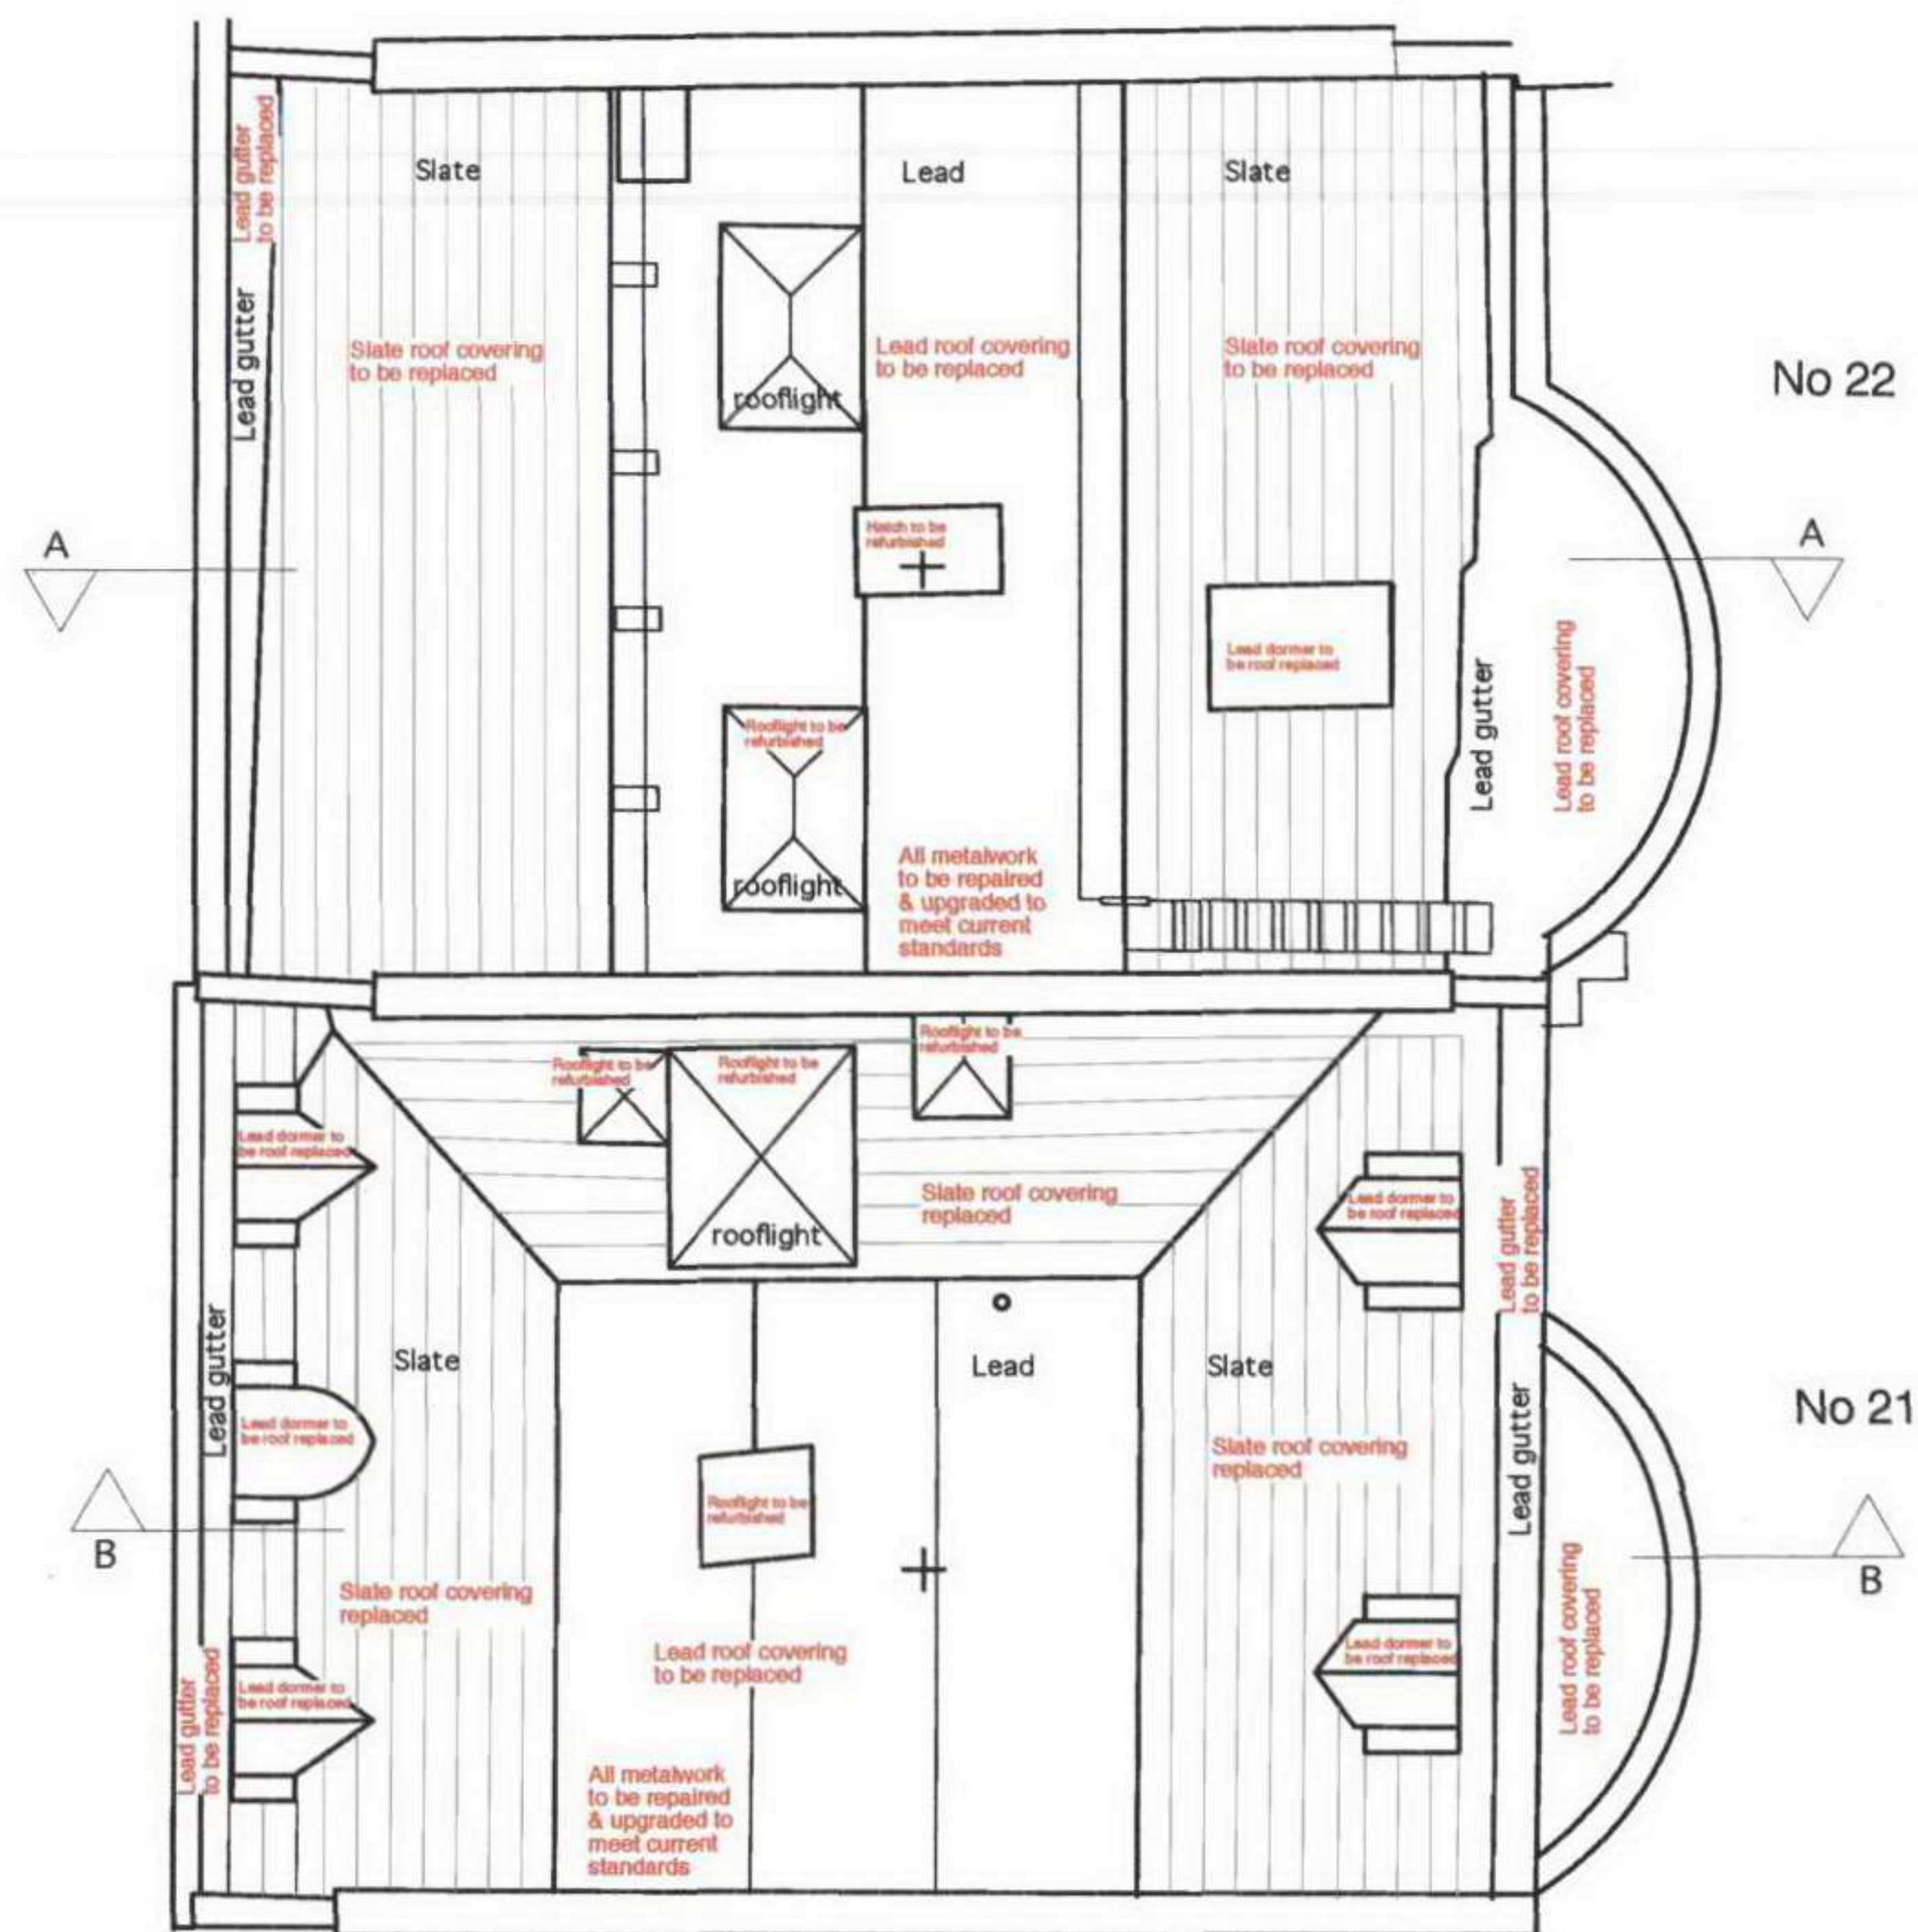

EXISTING ROOF FLOOR PLAN

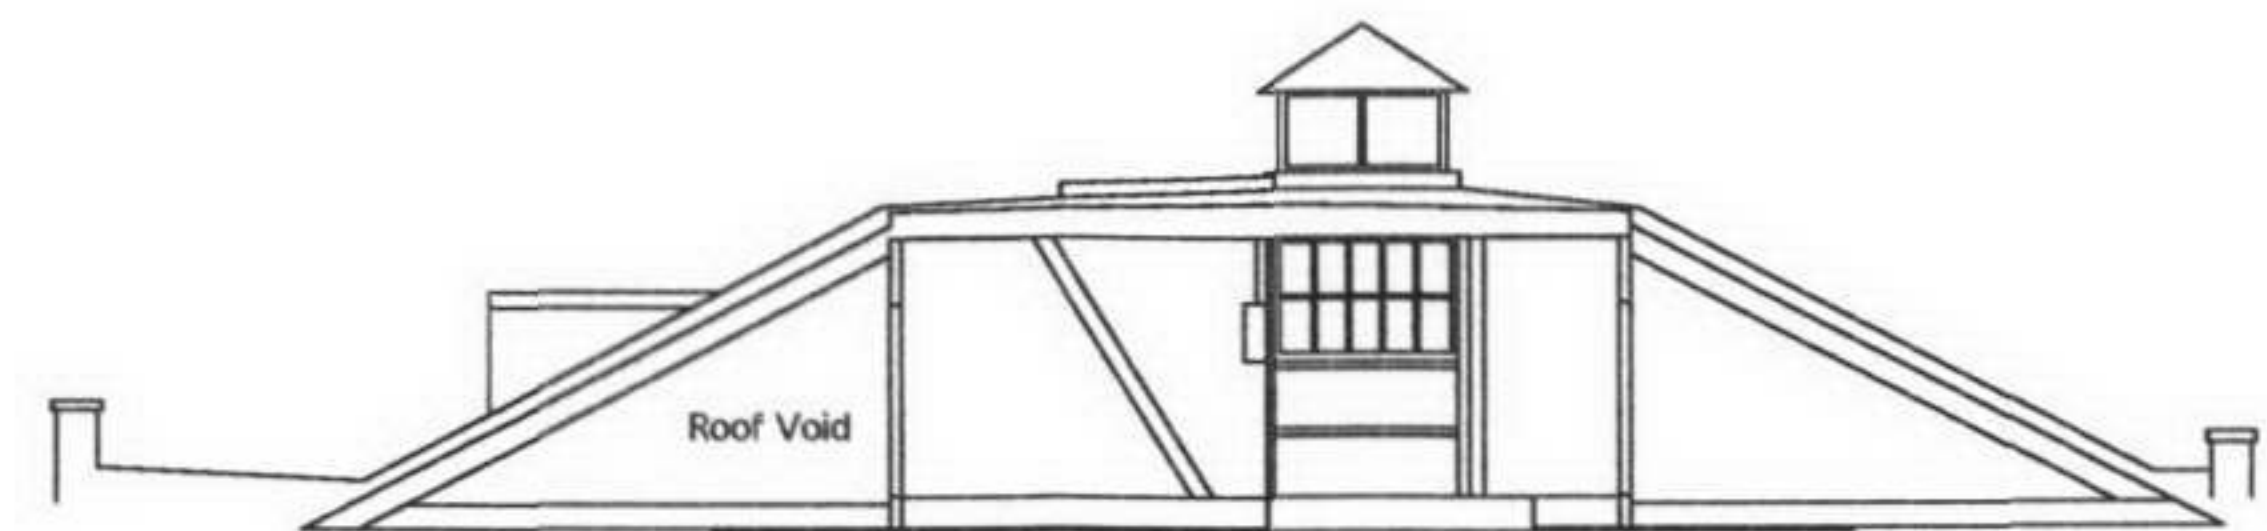

SECTION AA THROUGH No 22 ROOF

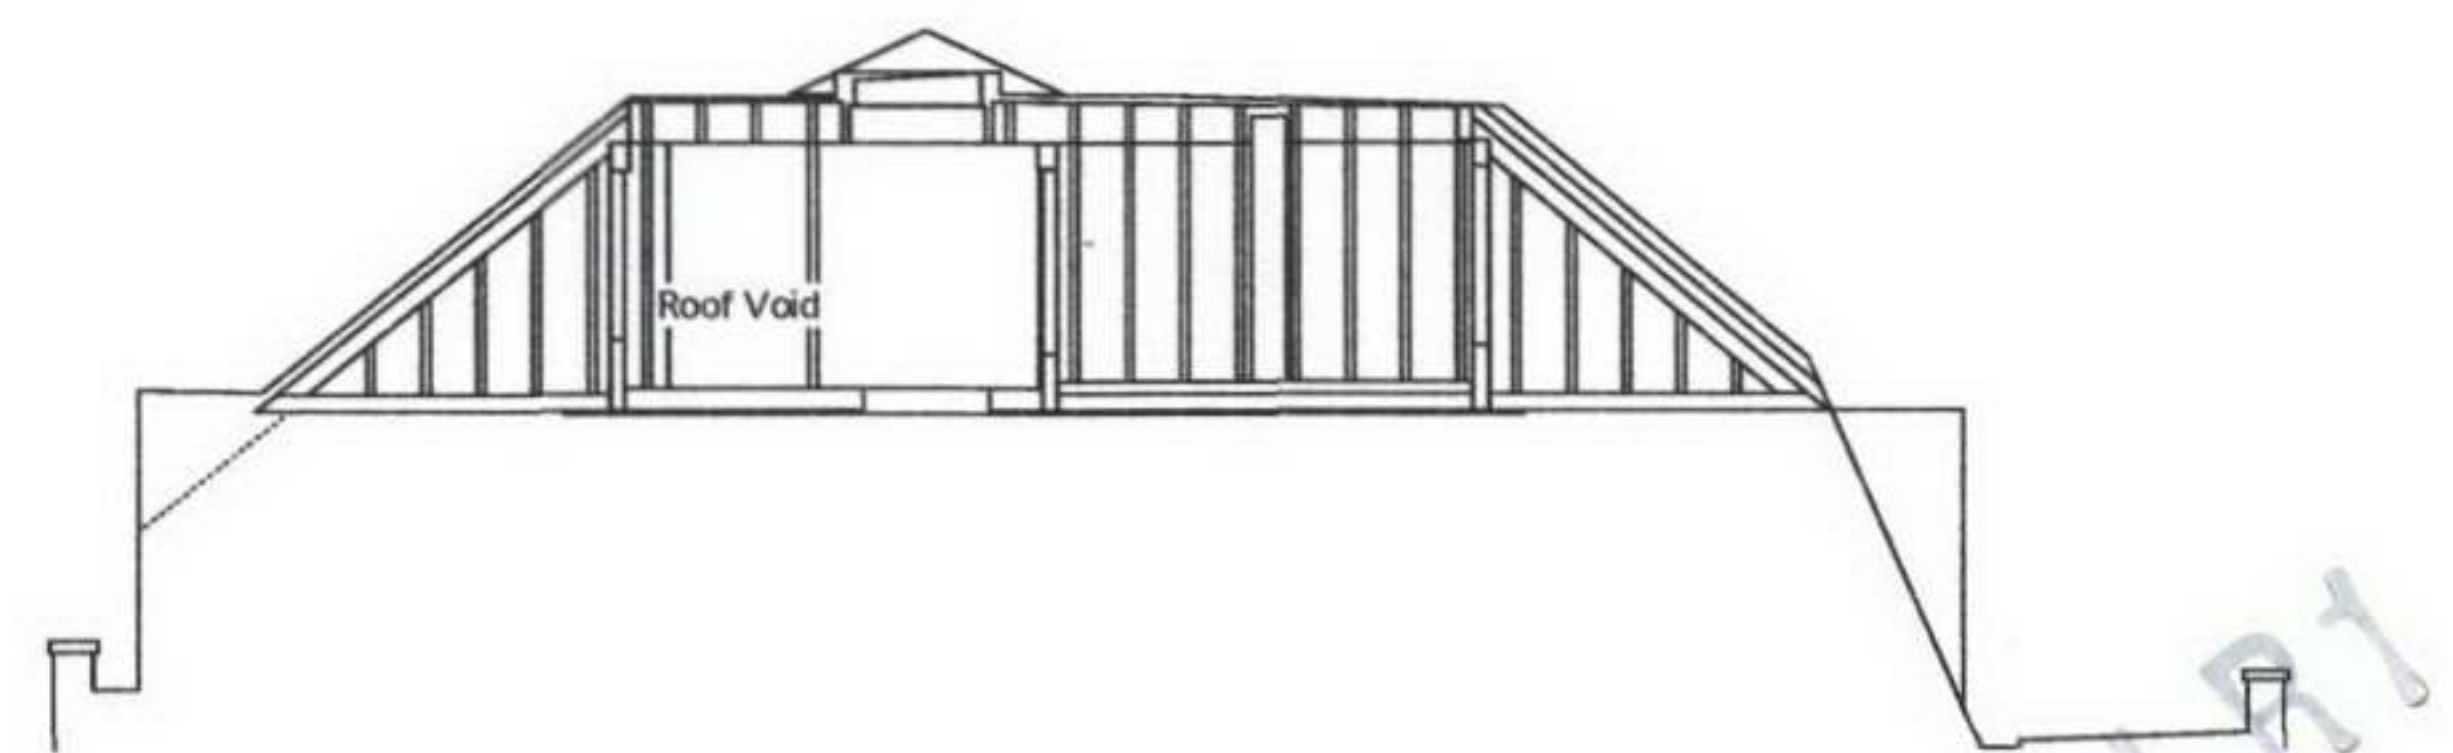

SECTION BB THROUGH No 21 ROOF

PHILIP VERNON ARCHITECTS

10 MONTAGU COURT
27 MONTAGU SQUARE, LONDON W1H 2LG
Tel: 0207 224 0067
philip@philipvernon.co.uk

**PROPOSALS for 21/22 RUSSELL SQ.
EXISTING ROOF PLAN**

Scale: 1:100

Drwg No: 0620A(LBC)05

Date: 20.12.06 Rev A