

LOFT FLOOR PLAN

2006 / 40 15 / PR1


Important note,
Where dimensions are not given, drawings must not be scaled and matter referred to the owner of this drawing. In the event of any detail or dimensional conflict between drawings, the matter must be referred the owner of this drawing for clarification.

Revision			
A	RR	21.8.06	RR
B	2D Dorman	3-1-07	KM
initial	signature	Date	Name

Drawn by. YNK-RR	Date 30-09-2005	Scale 1:50@A3
Title: Proposed Loft Floor Plan		
YAL/15_SHPG/PL/011		

GRID design

Basement Flat
41 Sutherland Ave
London
W9 2HE

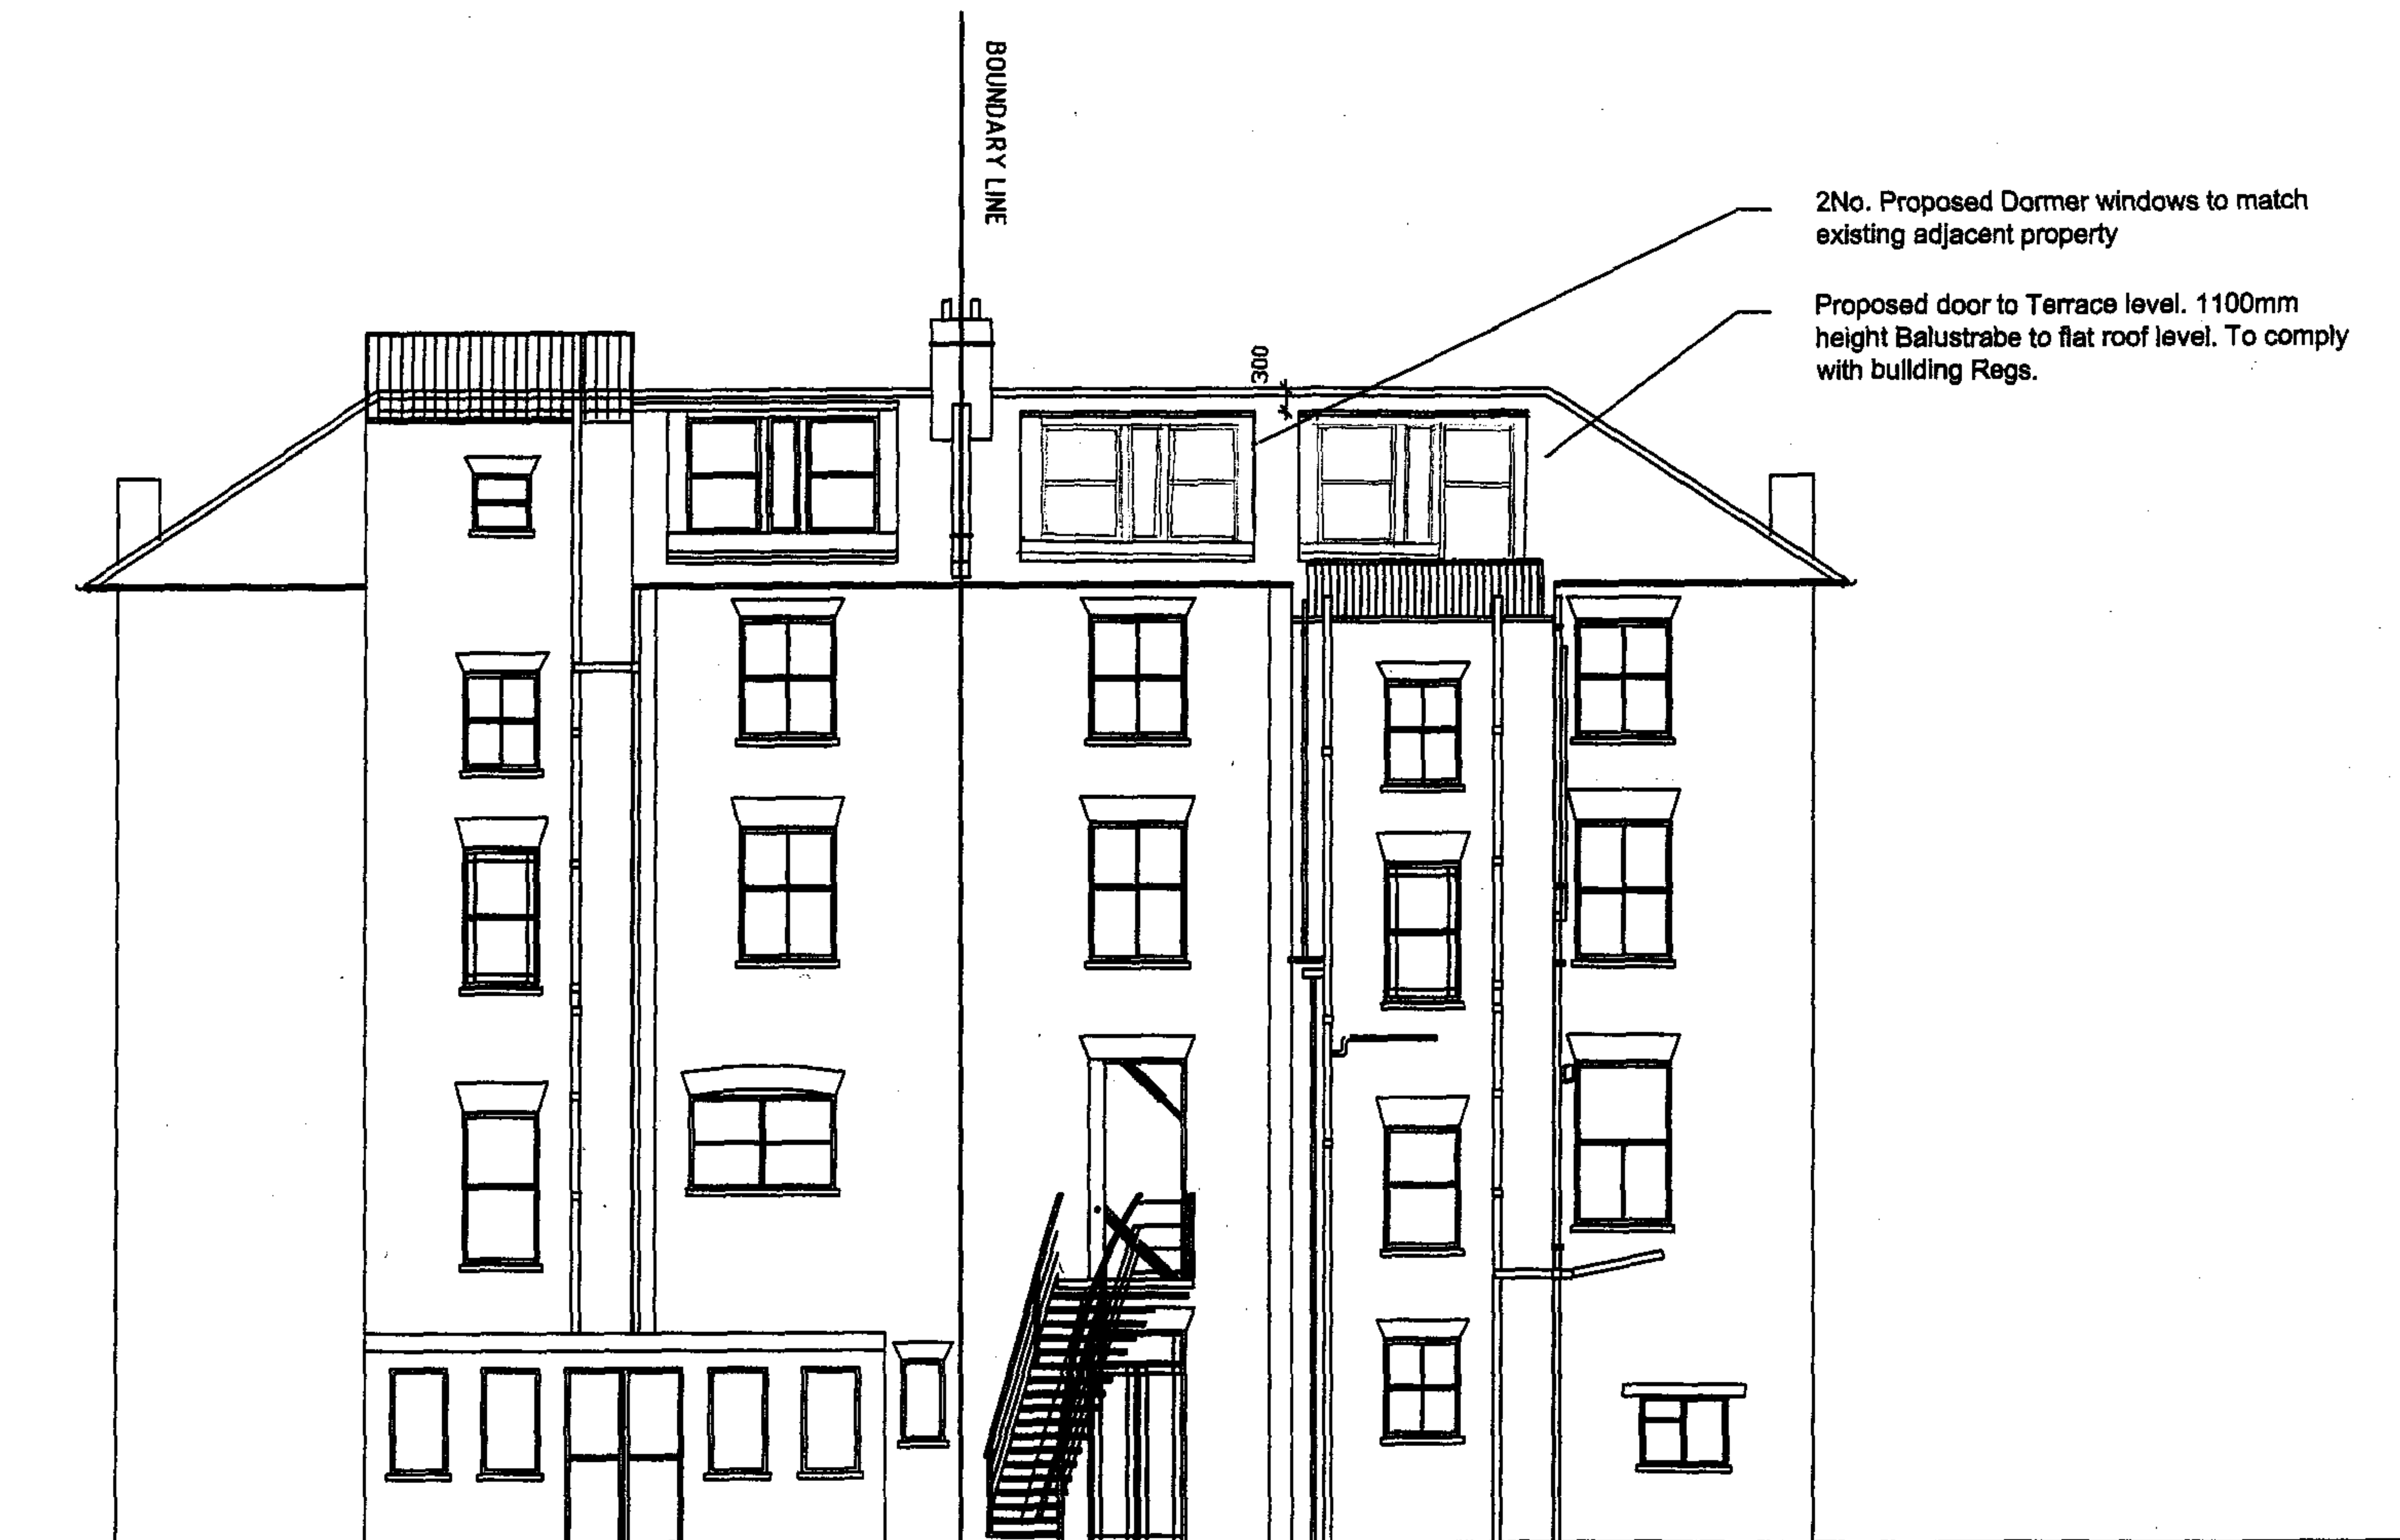

ELEVATION 2

2006/4015/PR1

Important note,
Where dimensions are not given, drawings must not be scaled and matter referred to the owner of this drawing. In the event of any detail or dimensional conflict between drawings, the matter must be referred the owner of this drawing for clarification.

Revision			
A	RR	10.7.06	GDC
B	2 Dormers	3.1.07	KM
initial	signature	Date	Name

Drawn by. YNK-RR	Date 23-09-2005	Scale 1:100@A3
Title: Proposed Rear Elevation		
YAL/15_SHPG/PL/014		

GRID design

Basement Flat
41 Sutherland Ave
London
W9 2HE