


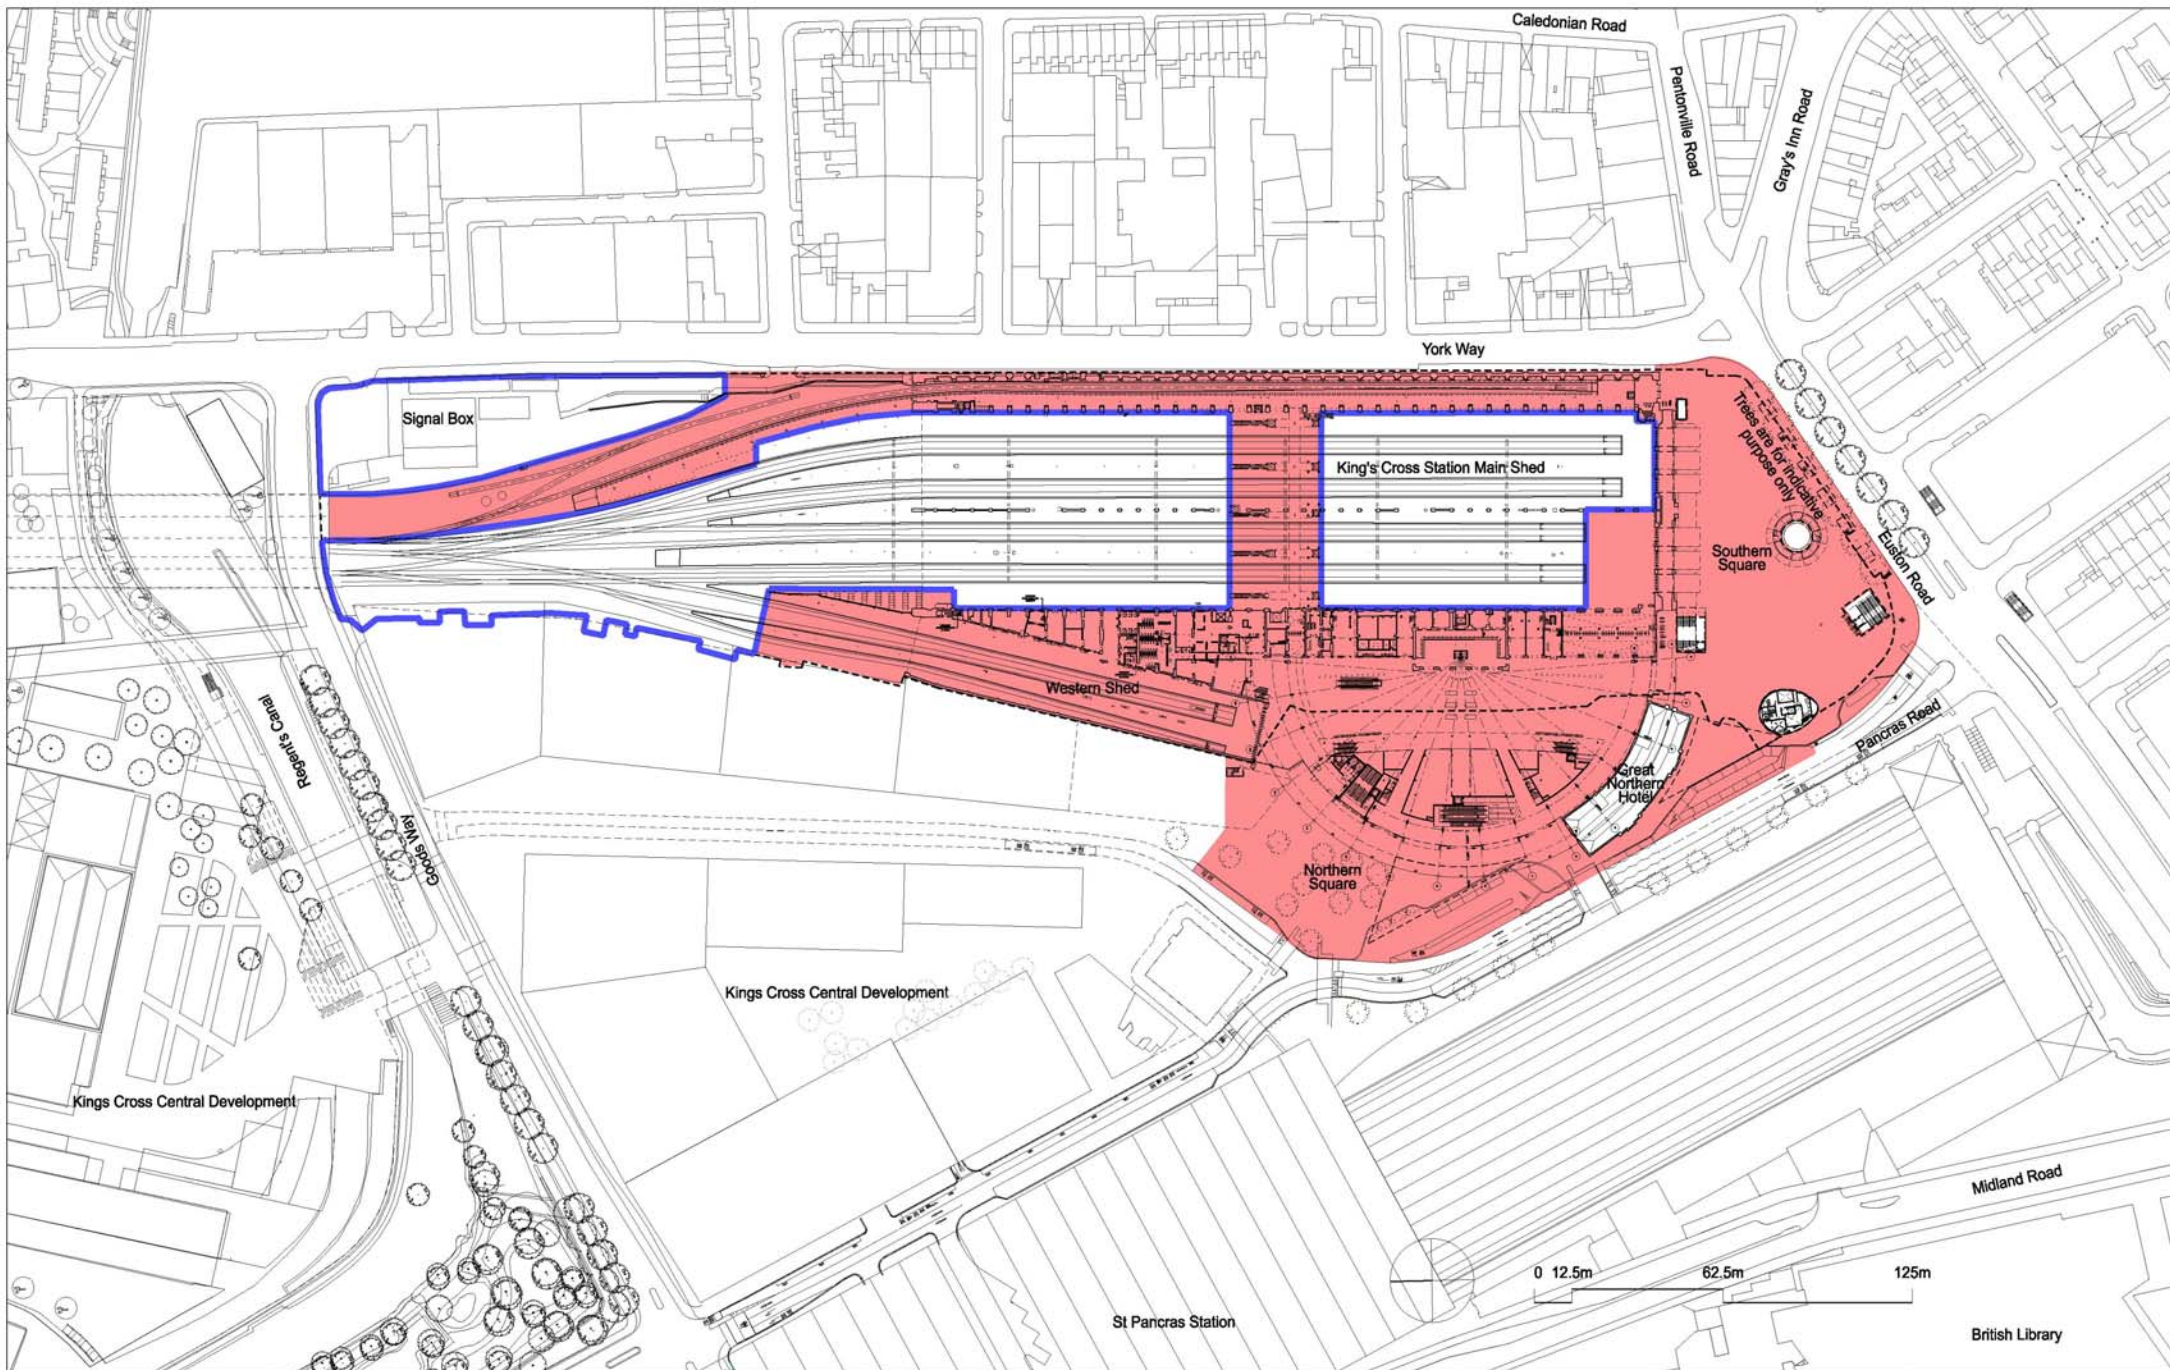

Do not scale from this drawing.
All dimensions are to be checked on site and any discrepancies noted in writing to JMP.
All dimensions are in millimetres unless noted otherwise.
If in doubt ask the Contract Administrator.

Revisions		Description	Drawn	Checked
Rev.	Date			
01	14.07.2006	Issued for Planning / Listed Building Application	JMP	NR
02	11.12.2006	Reissued for Planning / Listed Building Application Entrances/Exit Canopy revised, Southern Square revised, Block A1 revised, Taxi Canopies omitted, Block A1 Building Line revised, Area of Planning Boundary revised, Road layout based on revision H.	JMP	NR

PLANNING APPLICATION - SITE AREA

STATION ENHANCEMENT	30,585 sq.m
PLATFORM Y	6,810 sq.m
TOTAL	37,405 sq.m


----- NETWORK RAIL
FREEHOLD BOUNDARY


King's Cross Station Enhancement PA Application Site Plan


scale 1:1250 at A2	job no. 1163
date 12.07.2006	drawing by KM
drawing status Planning / Listed Building Application checked by	NR
drawing no. AL-S01	revision 02


John McAslan + Partners


49 Paternoster Place
London W1H 4QA
Telephone 020 7727 2863
Facsimile 020 7221 8836
mailto:info@mcaslan.co.uk
www.mcaslan.co.uk

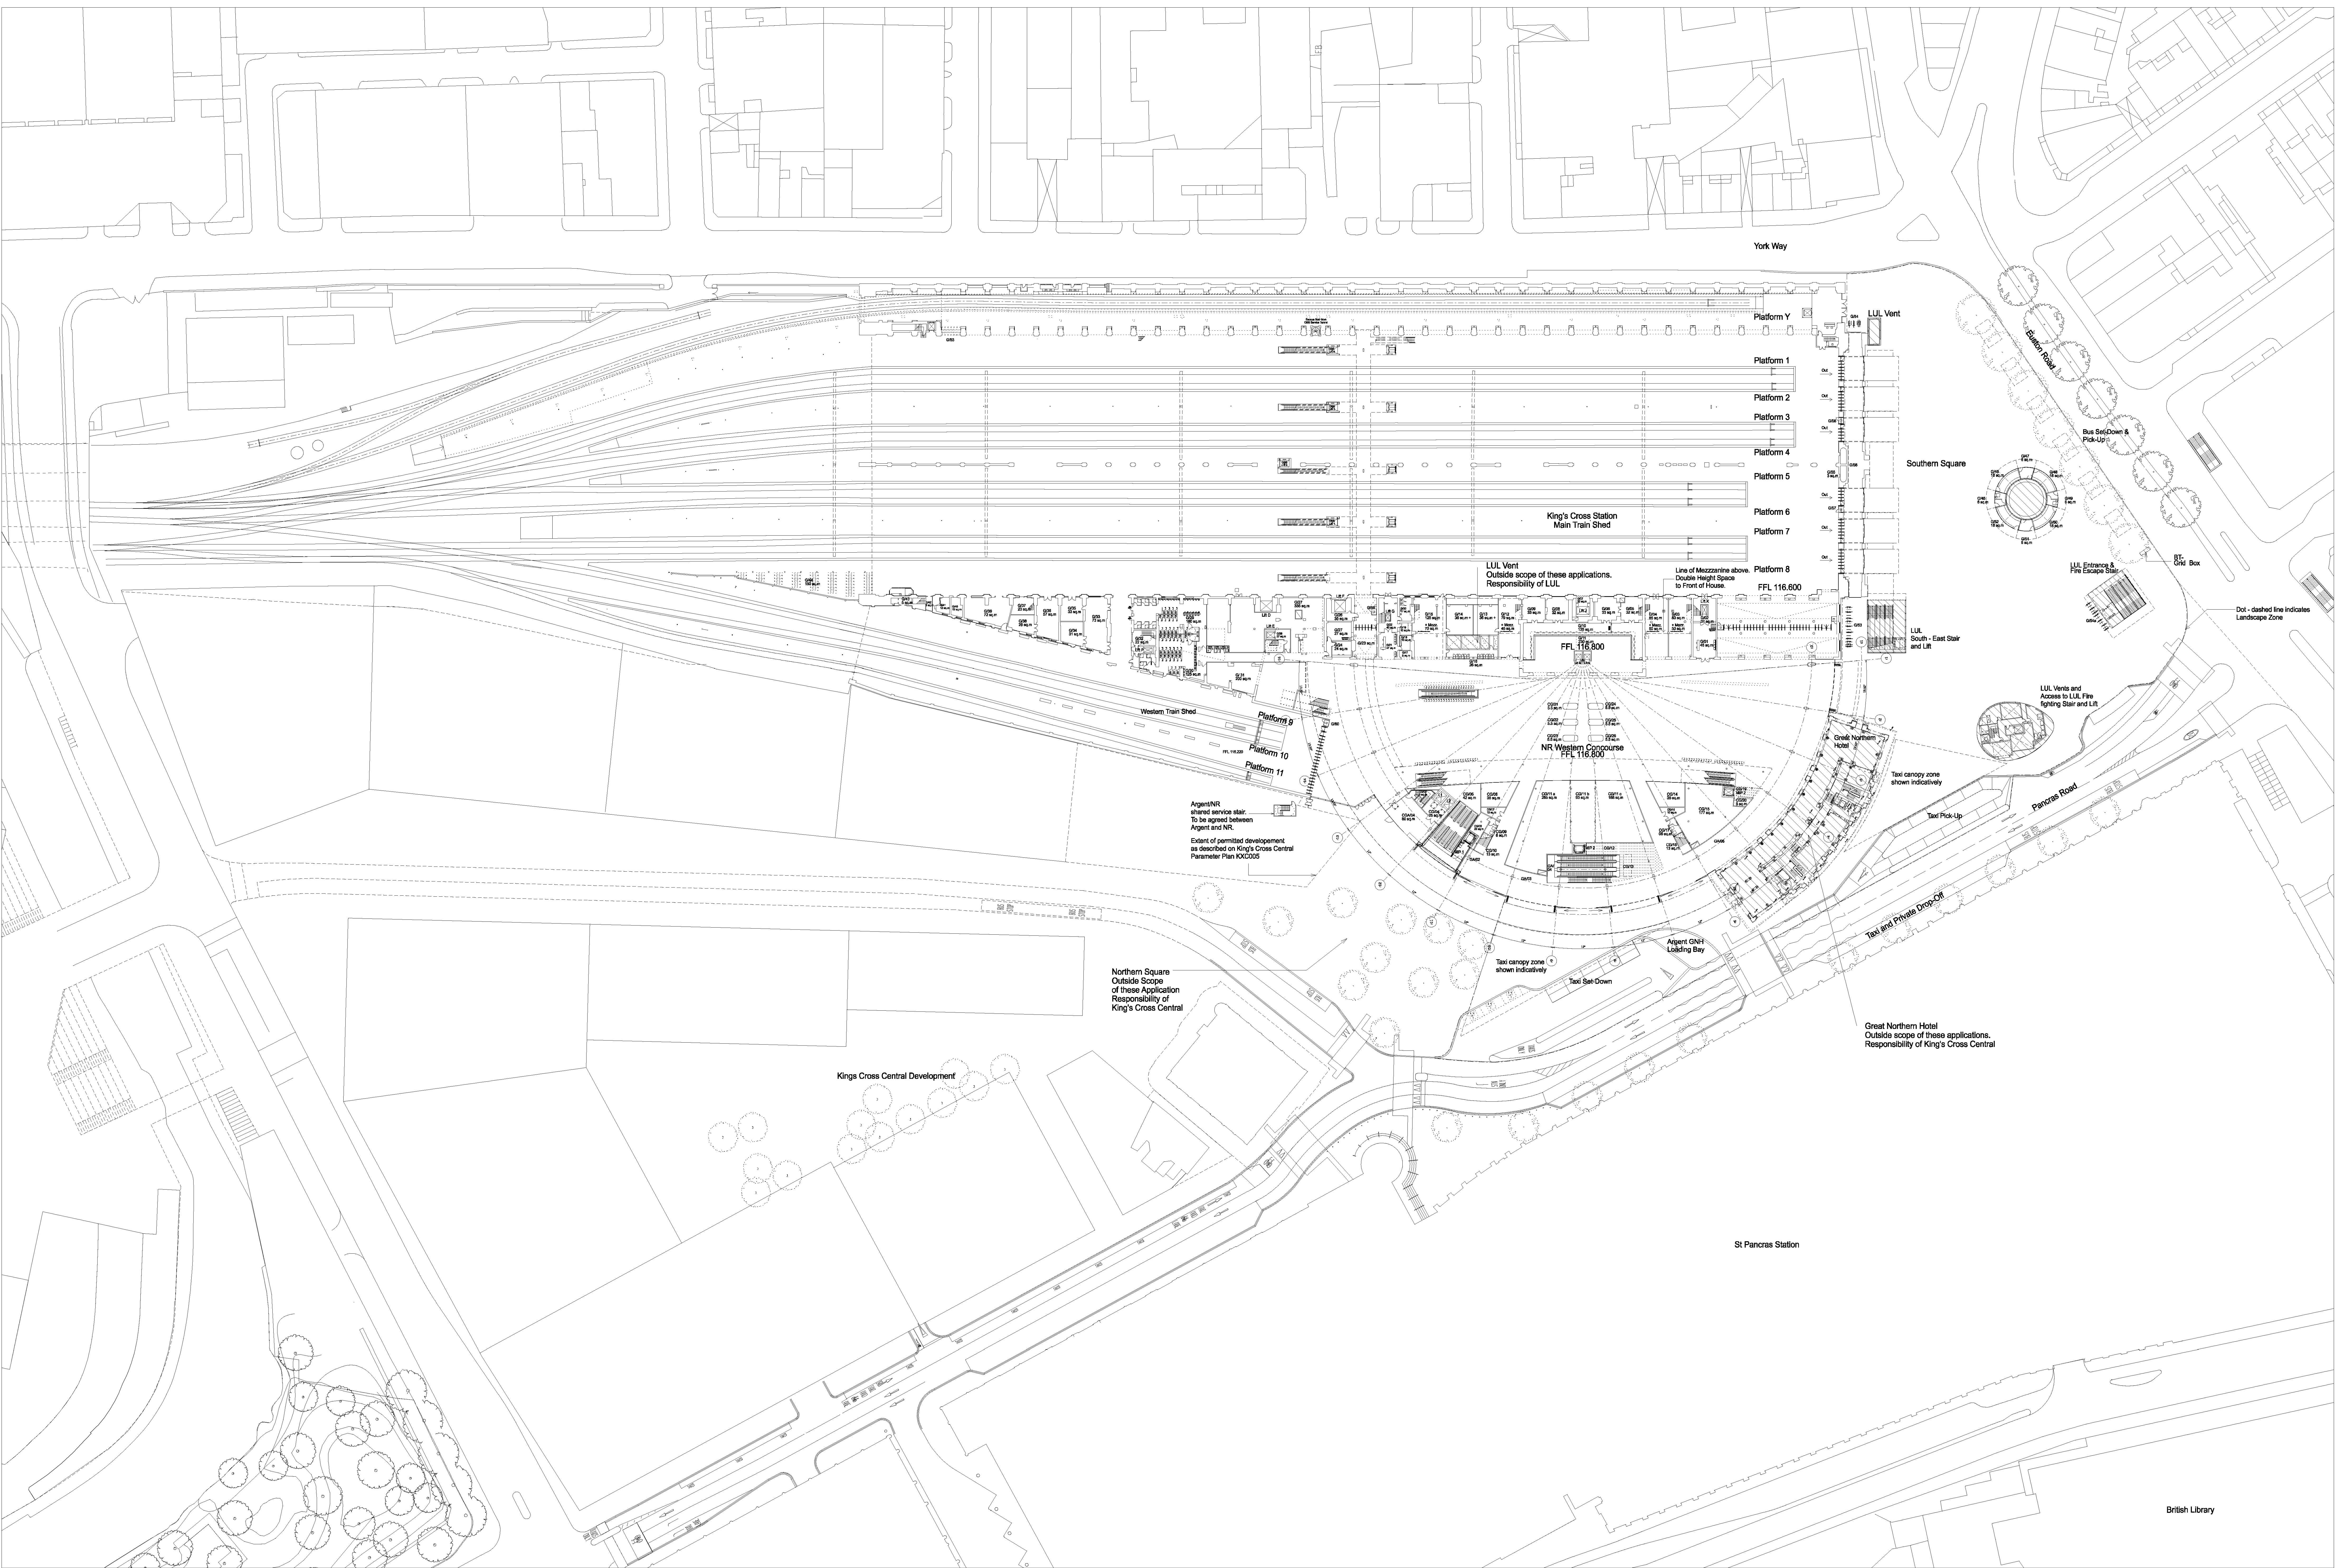


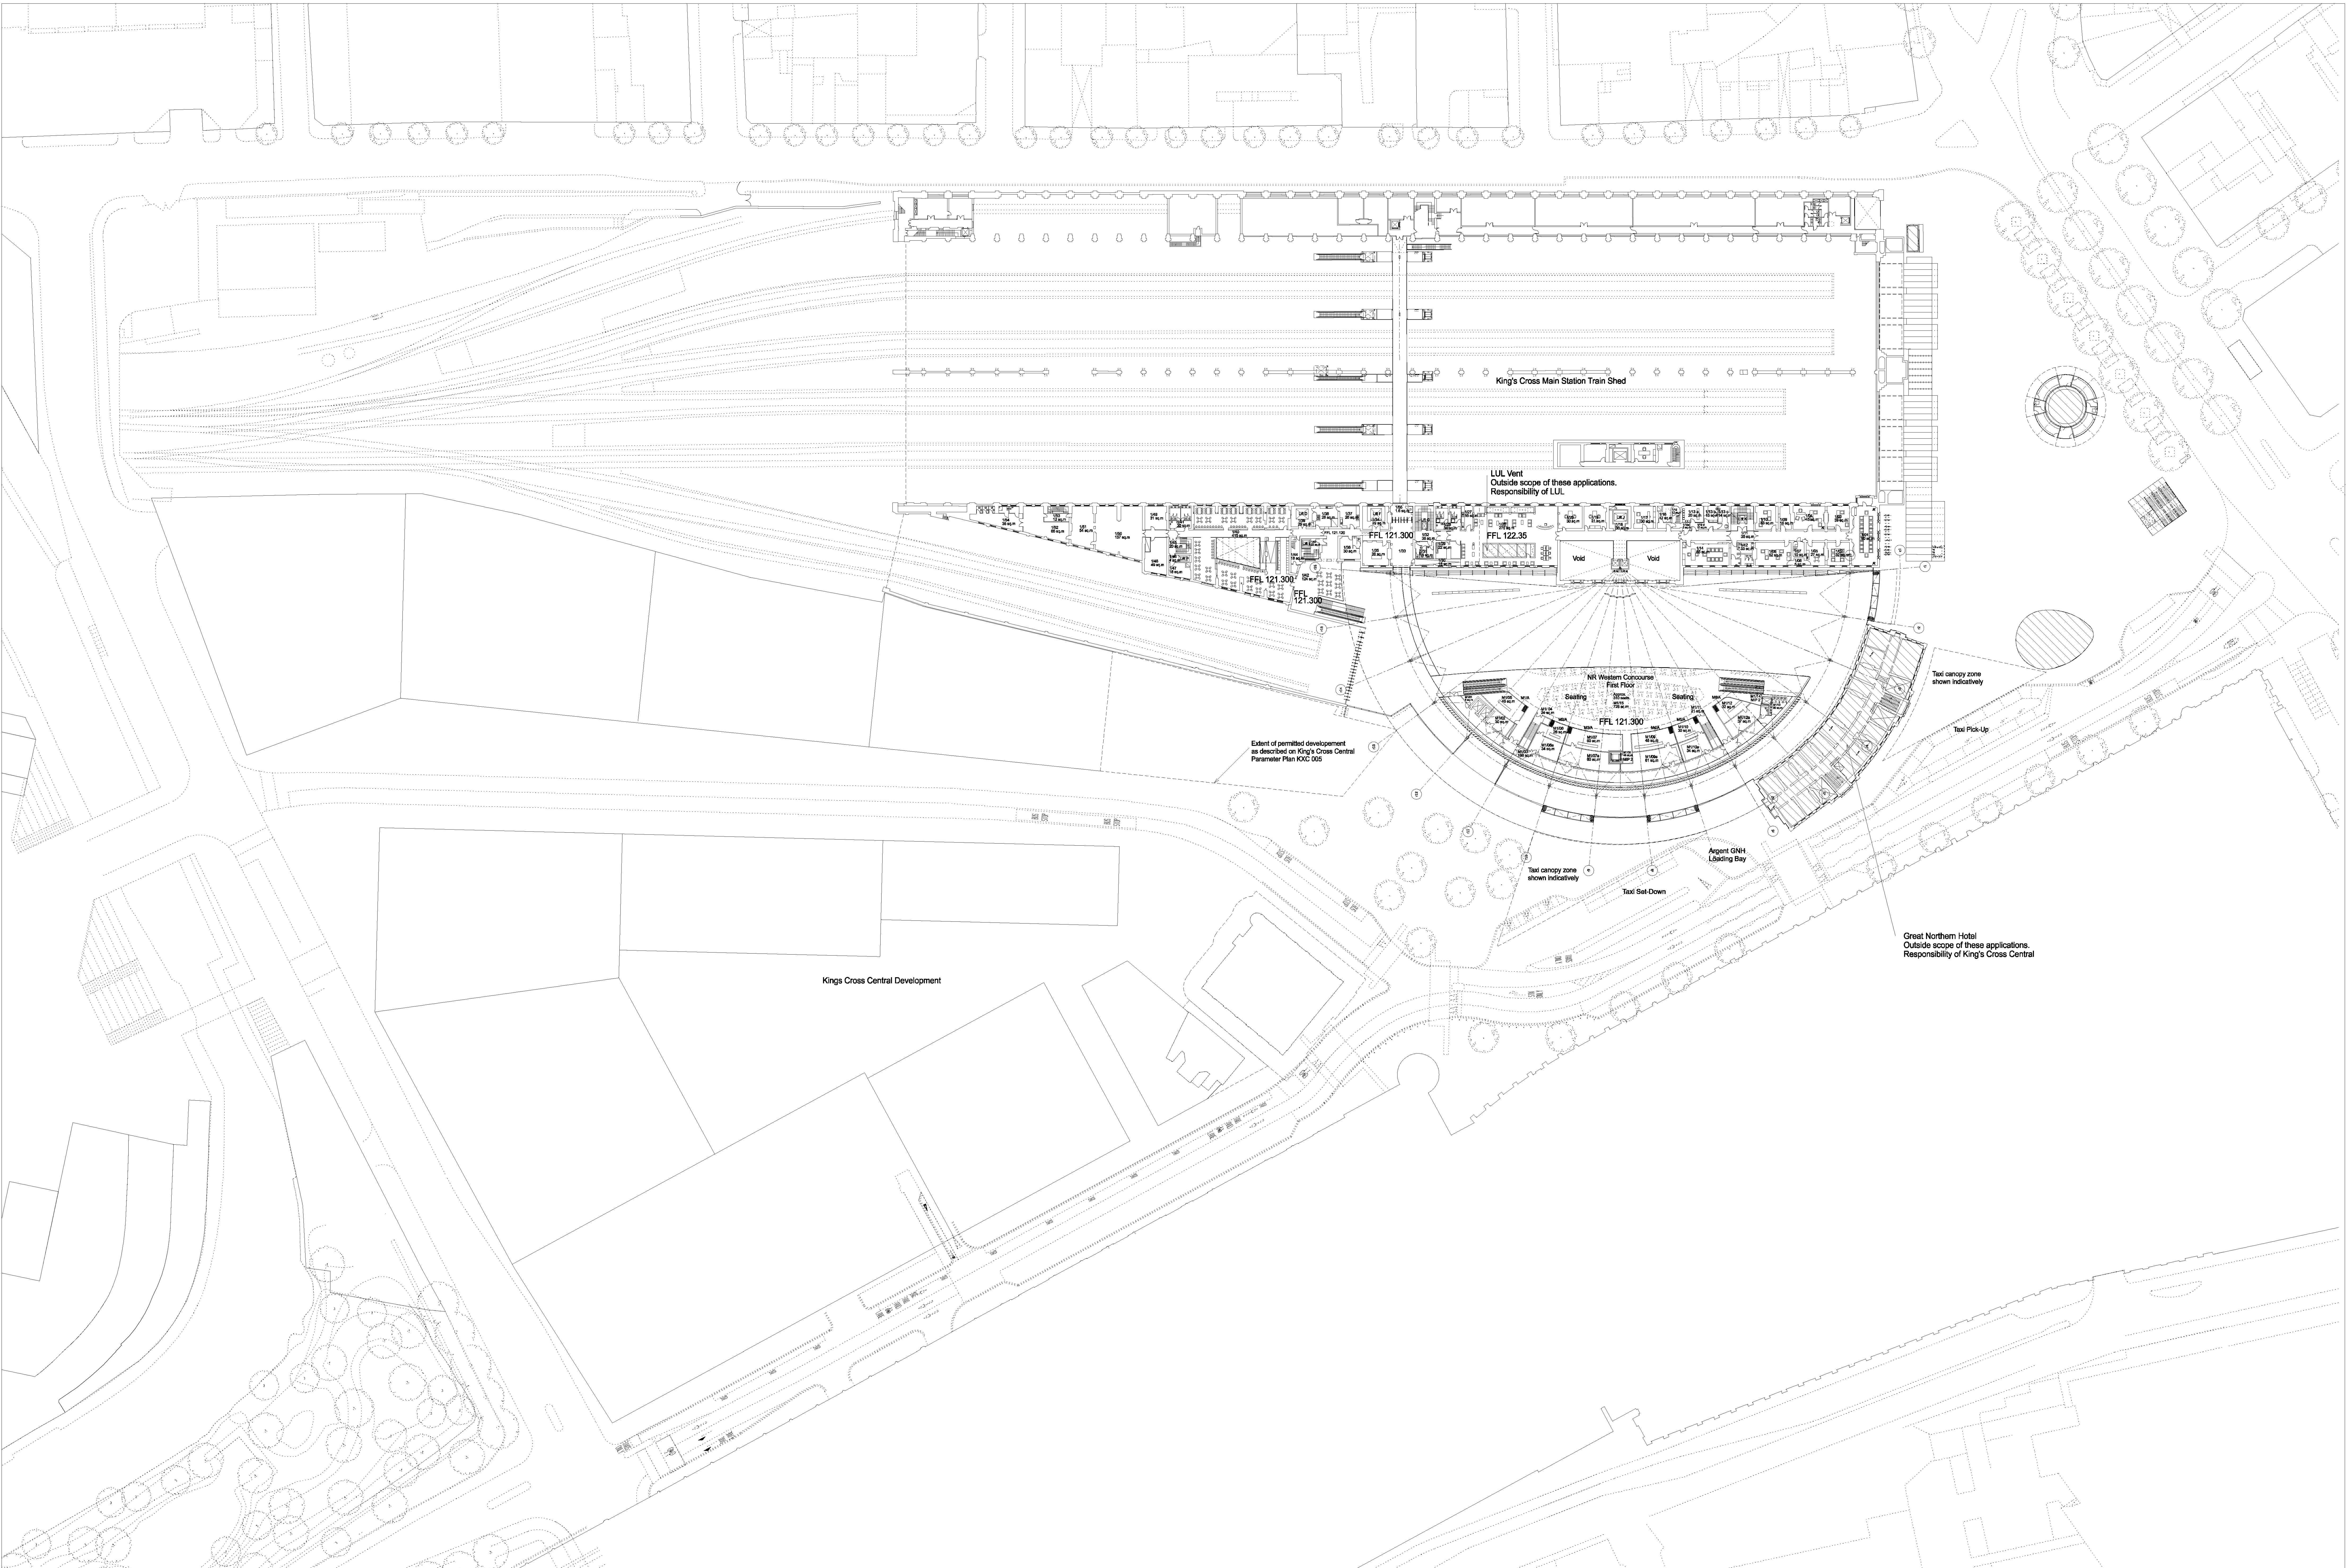


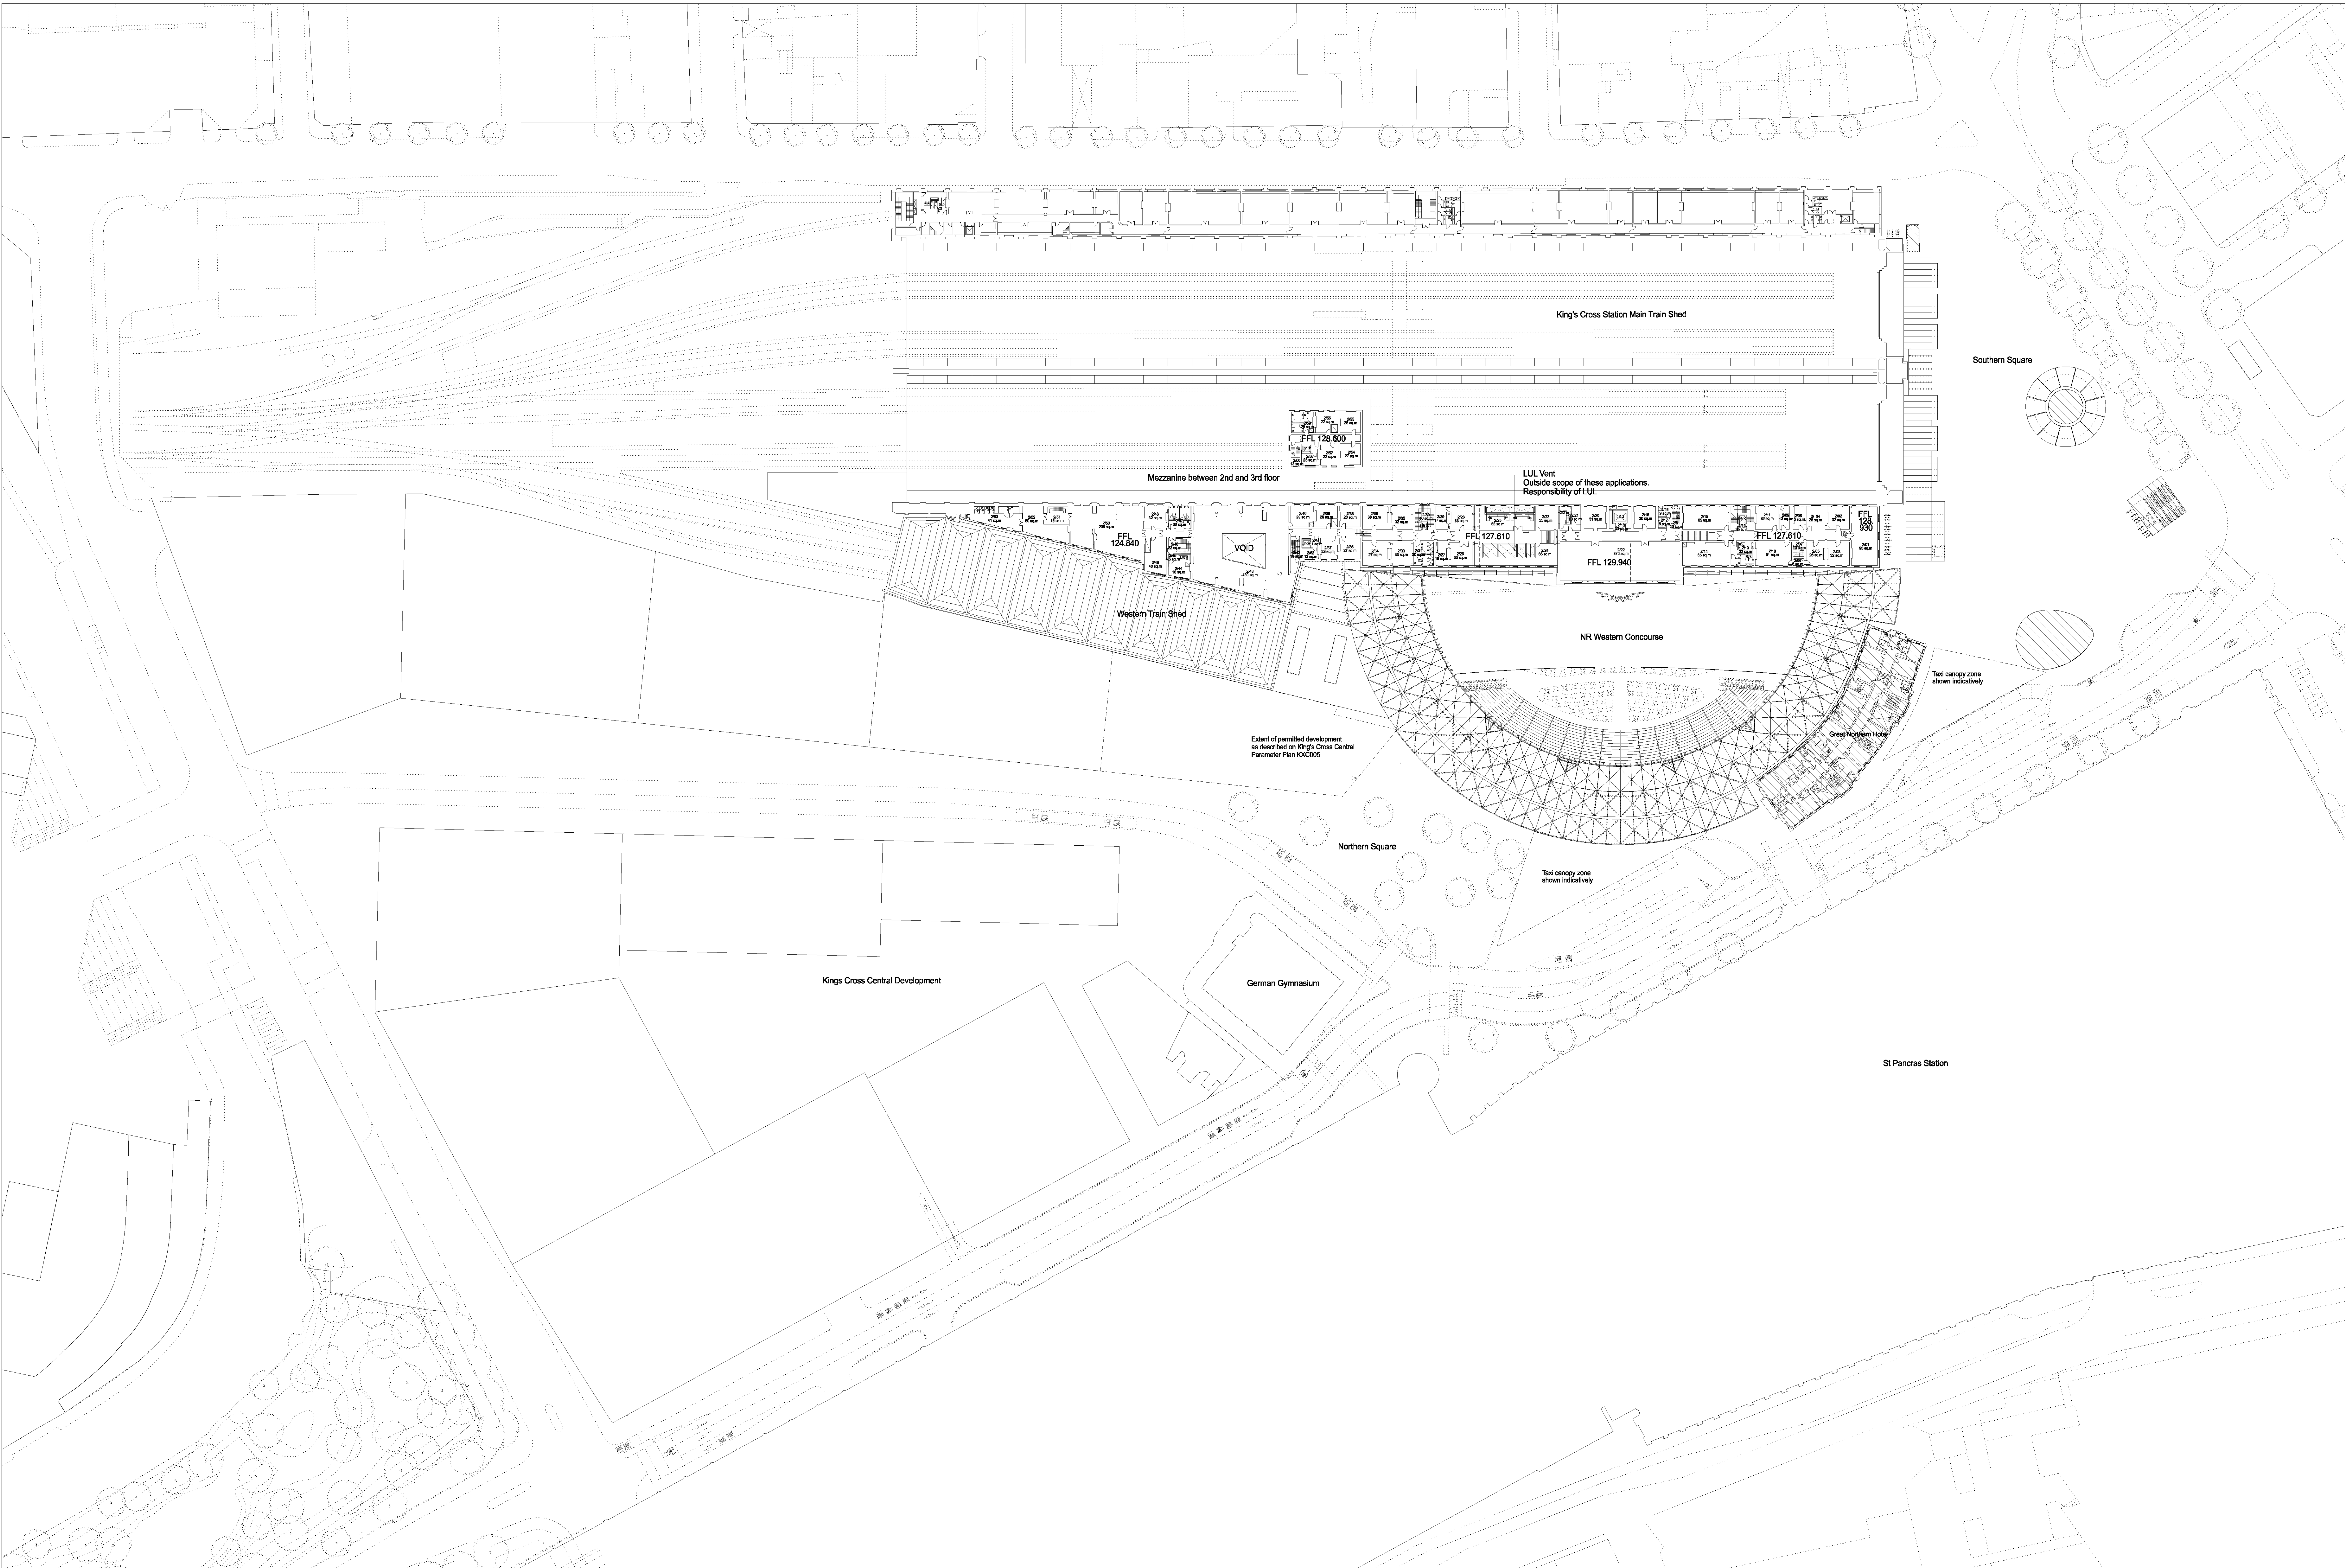


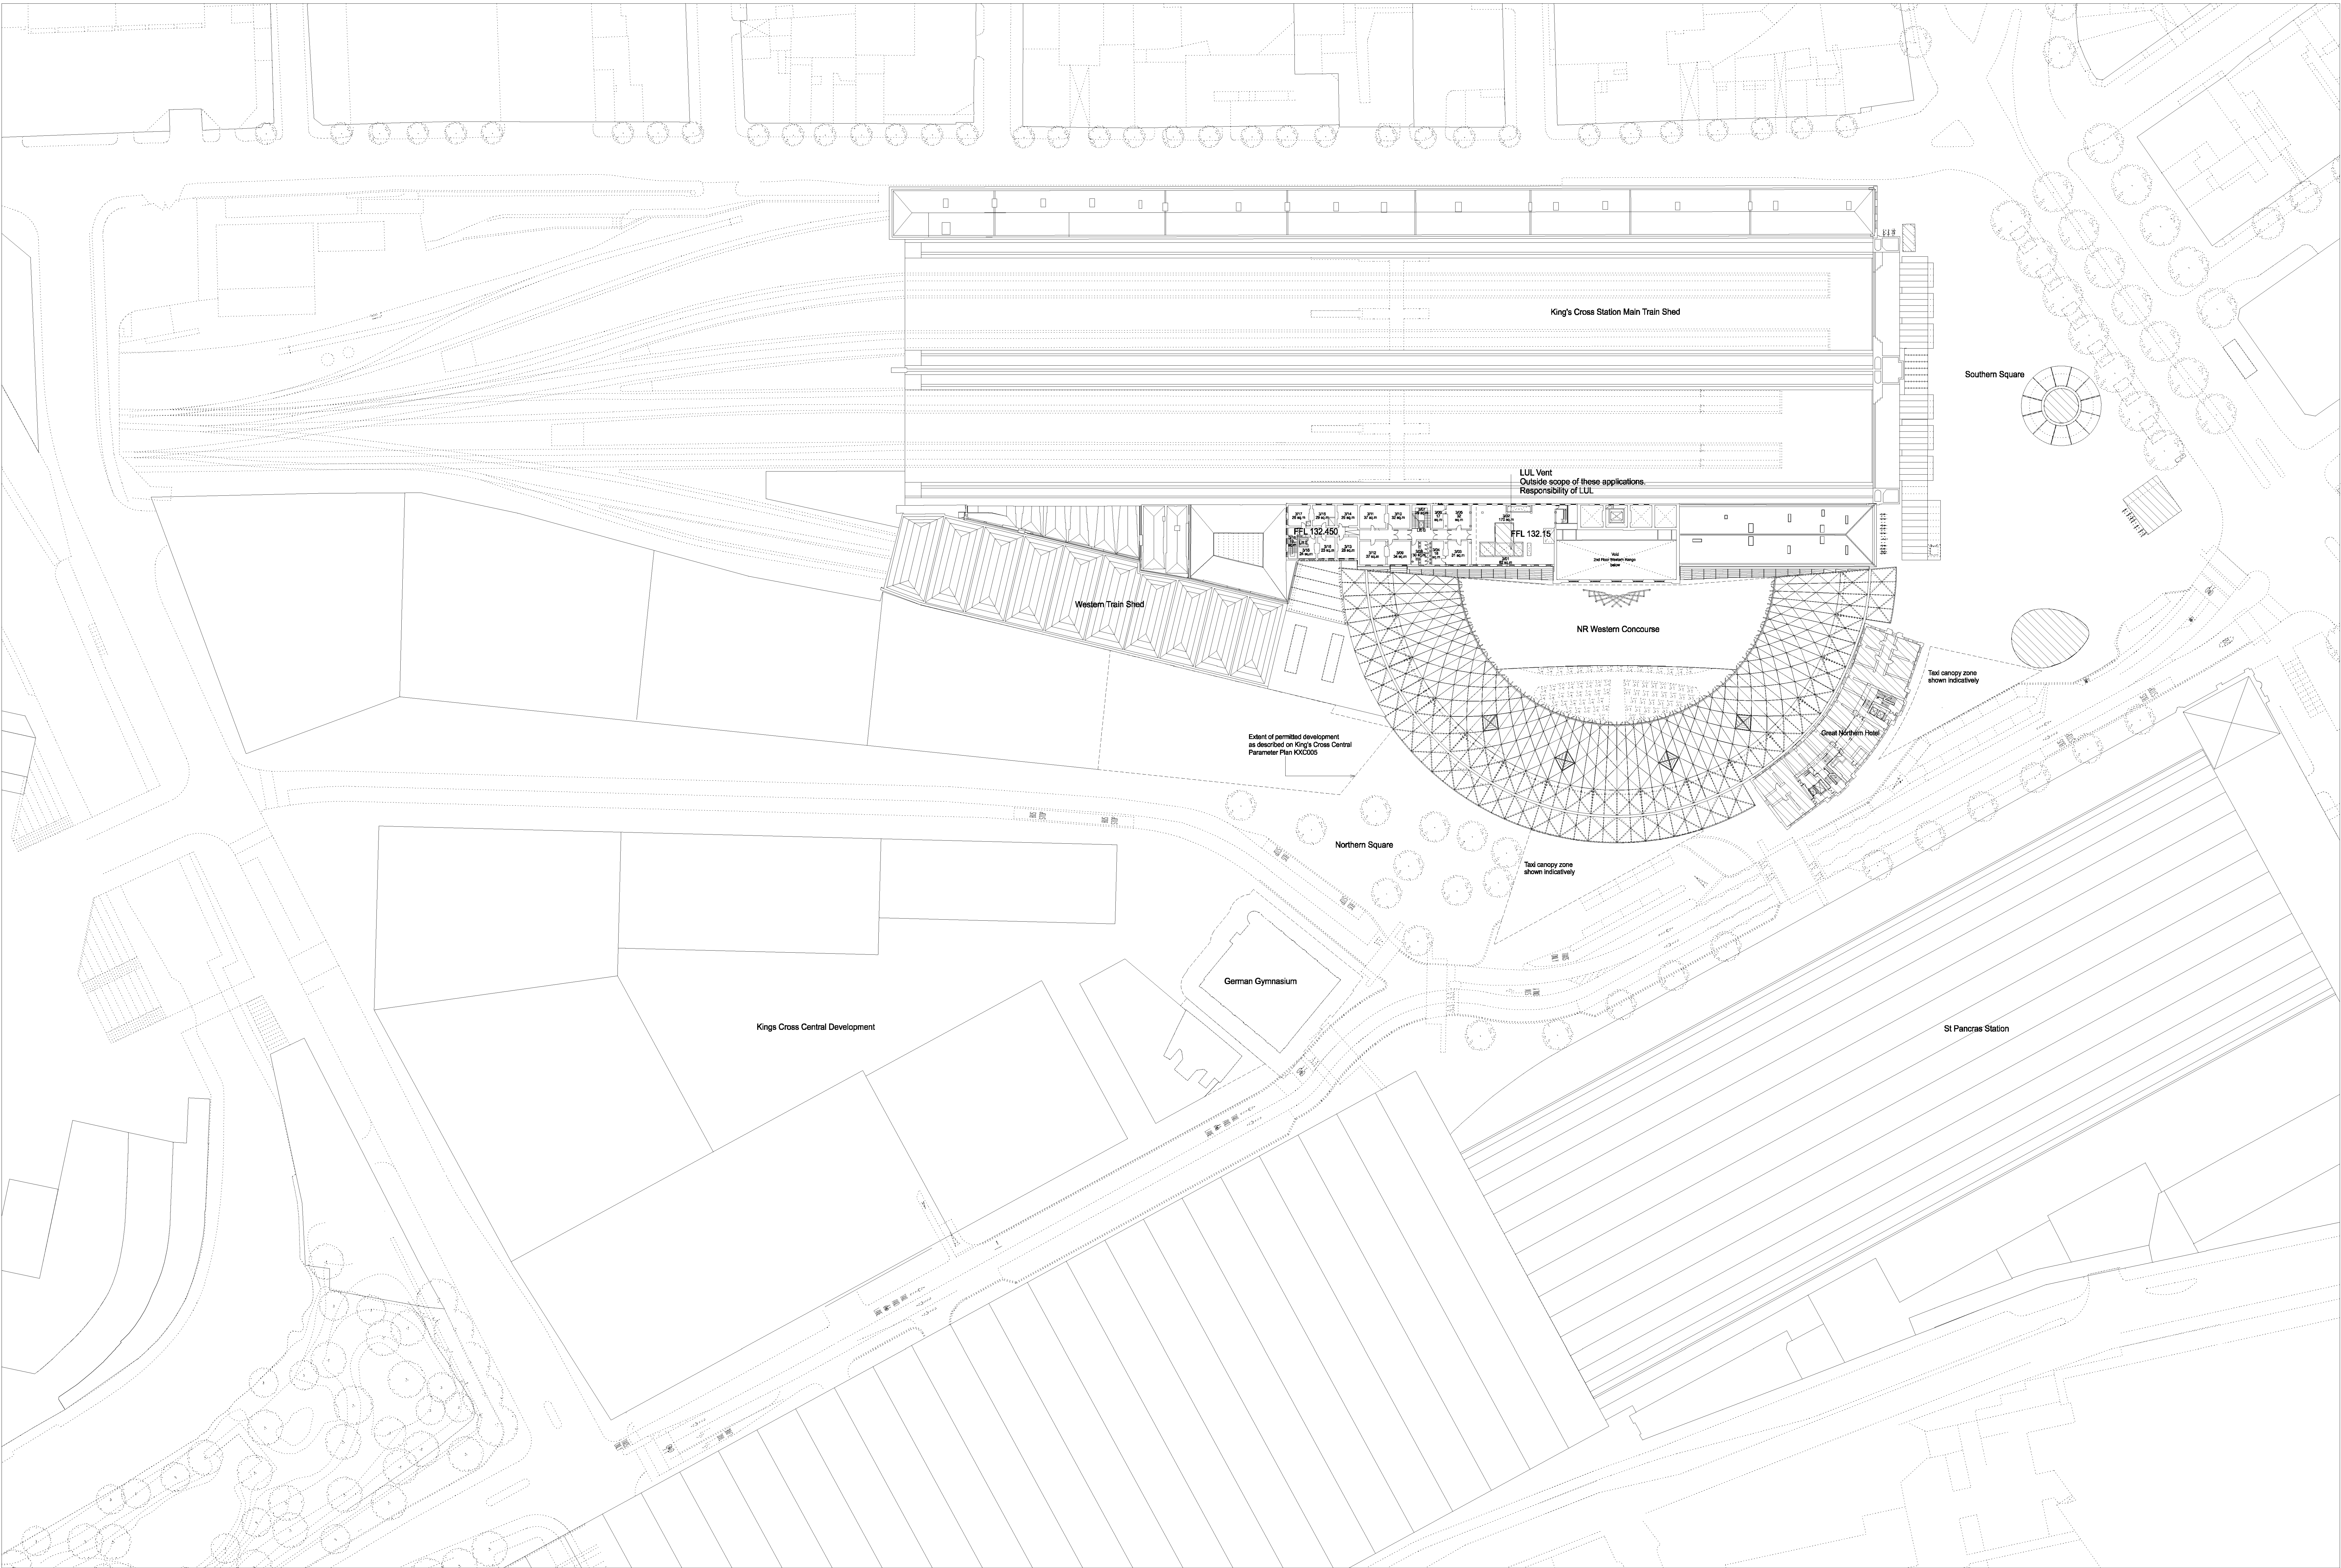


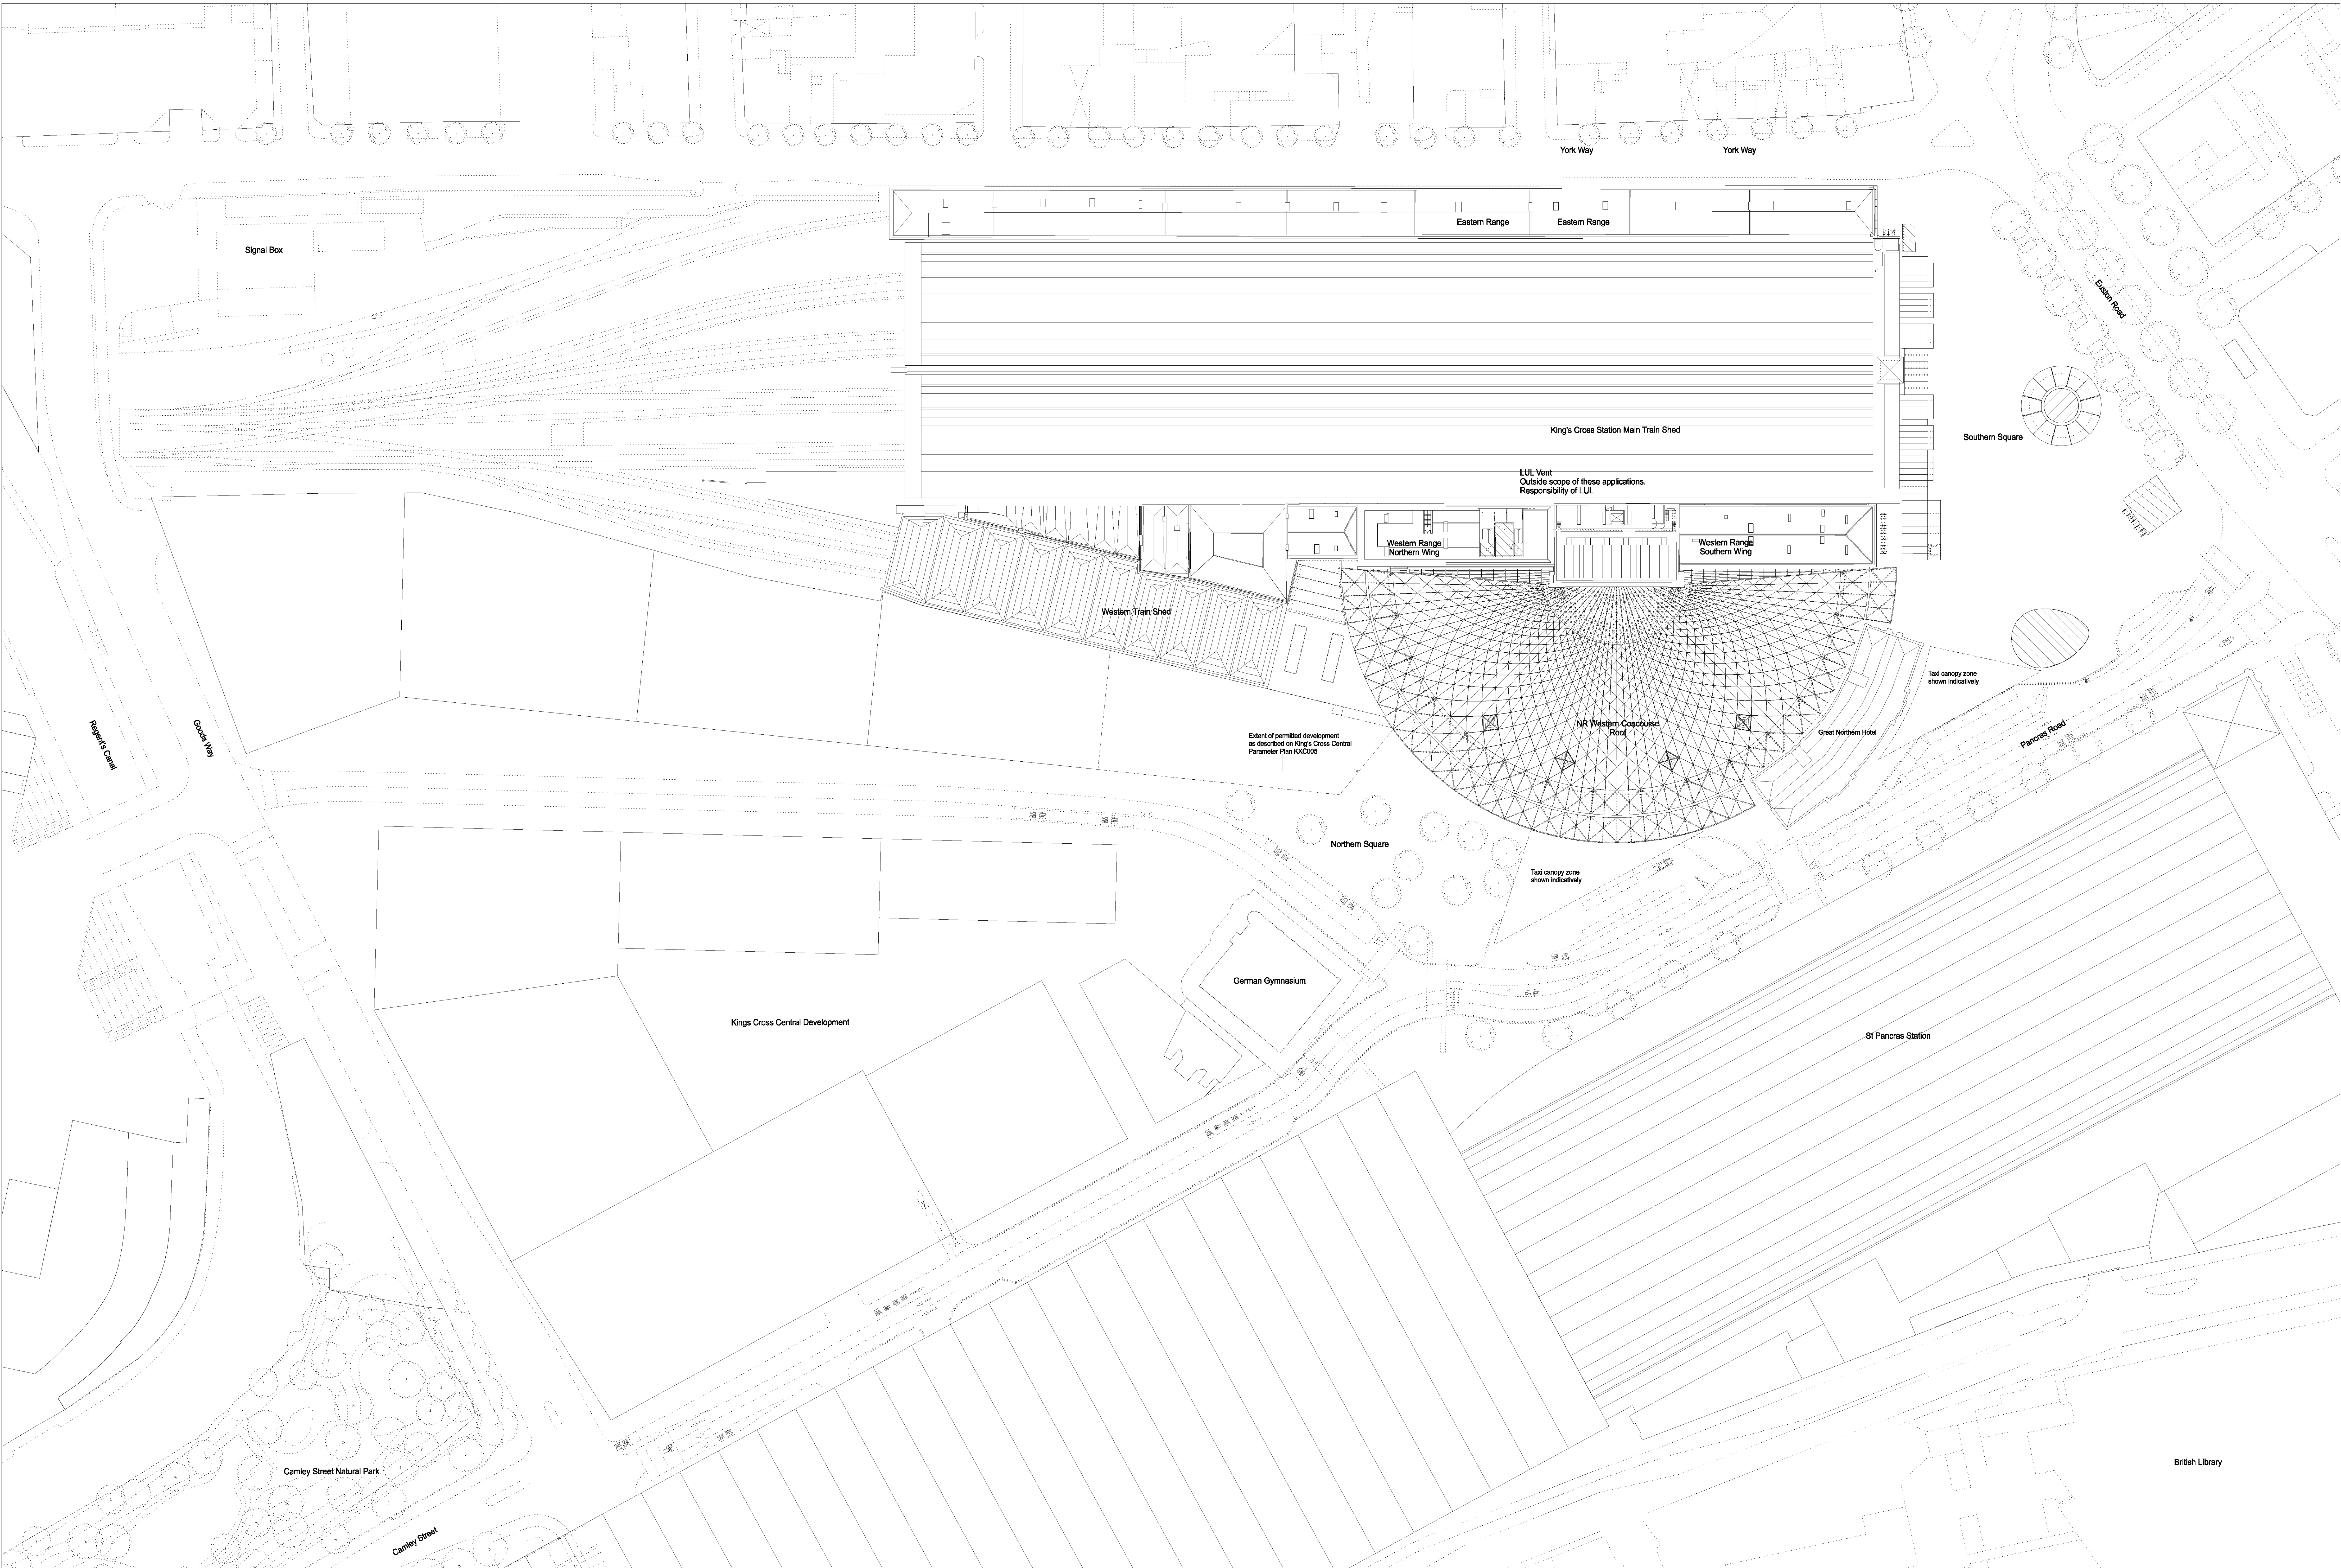


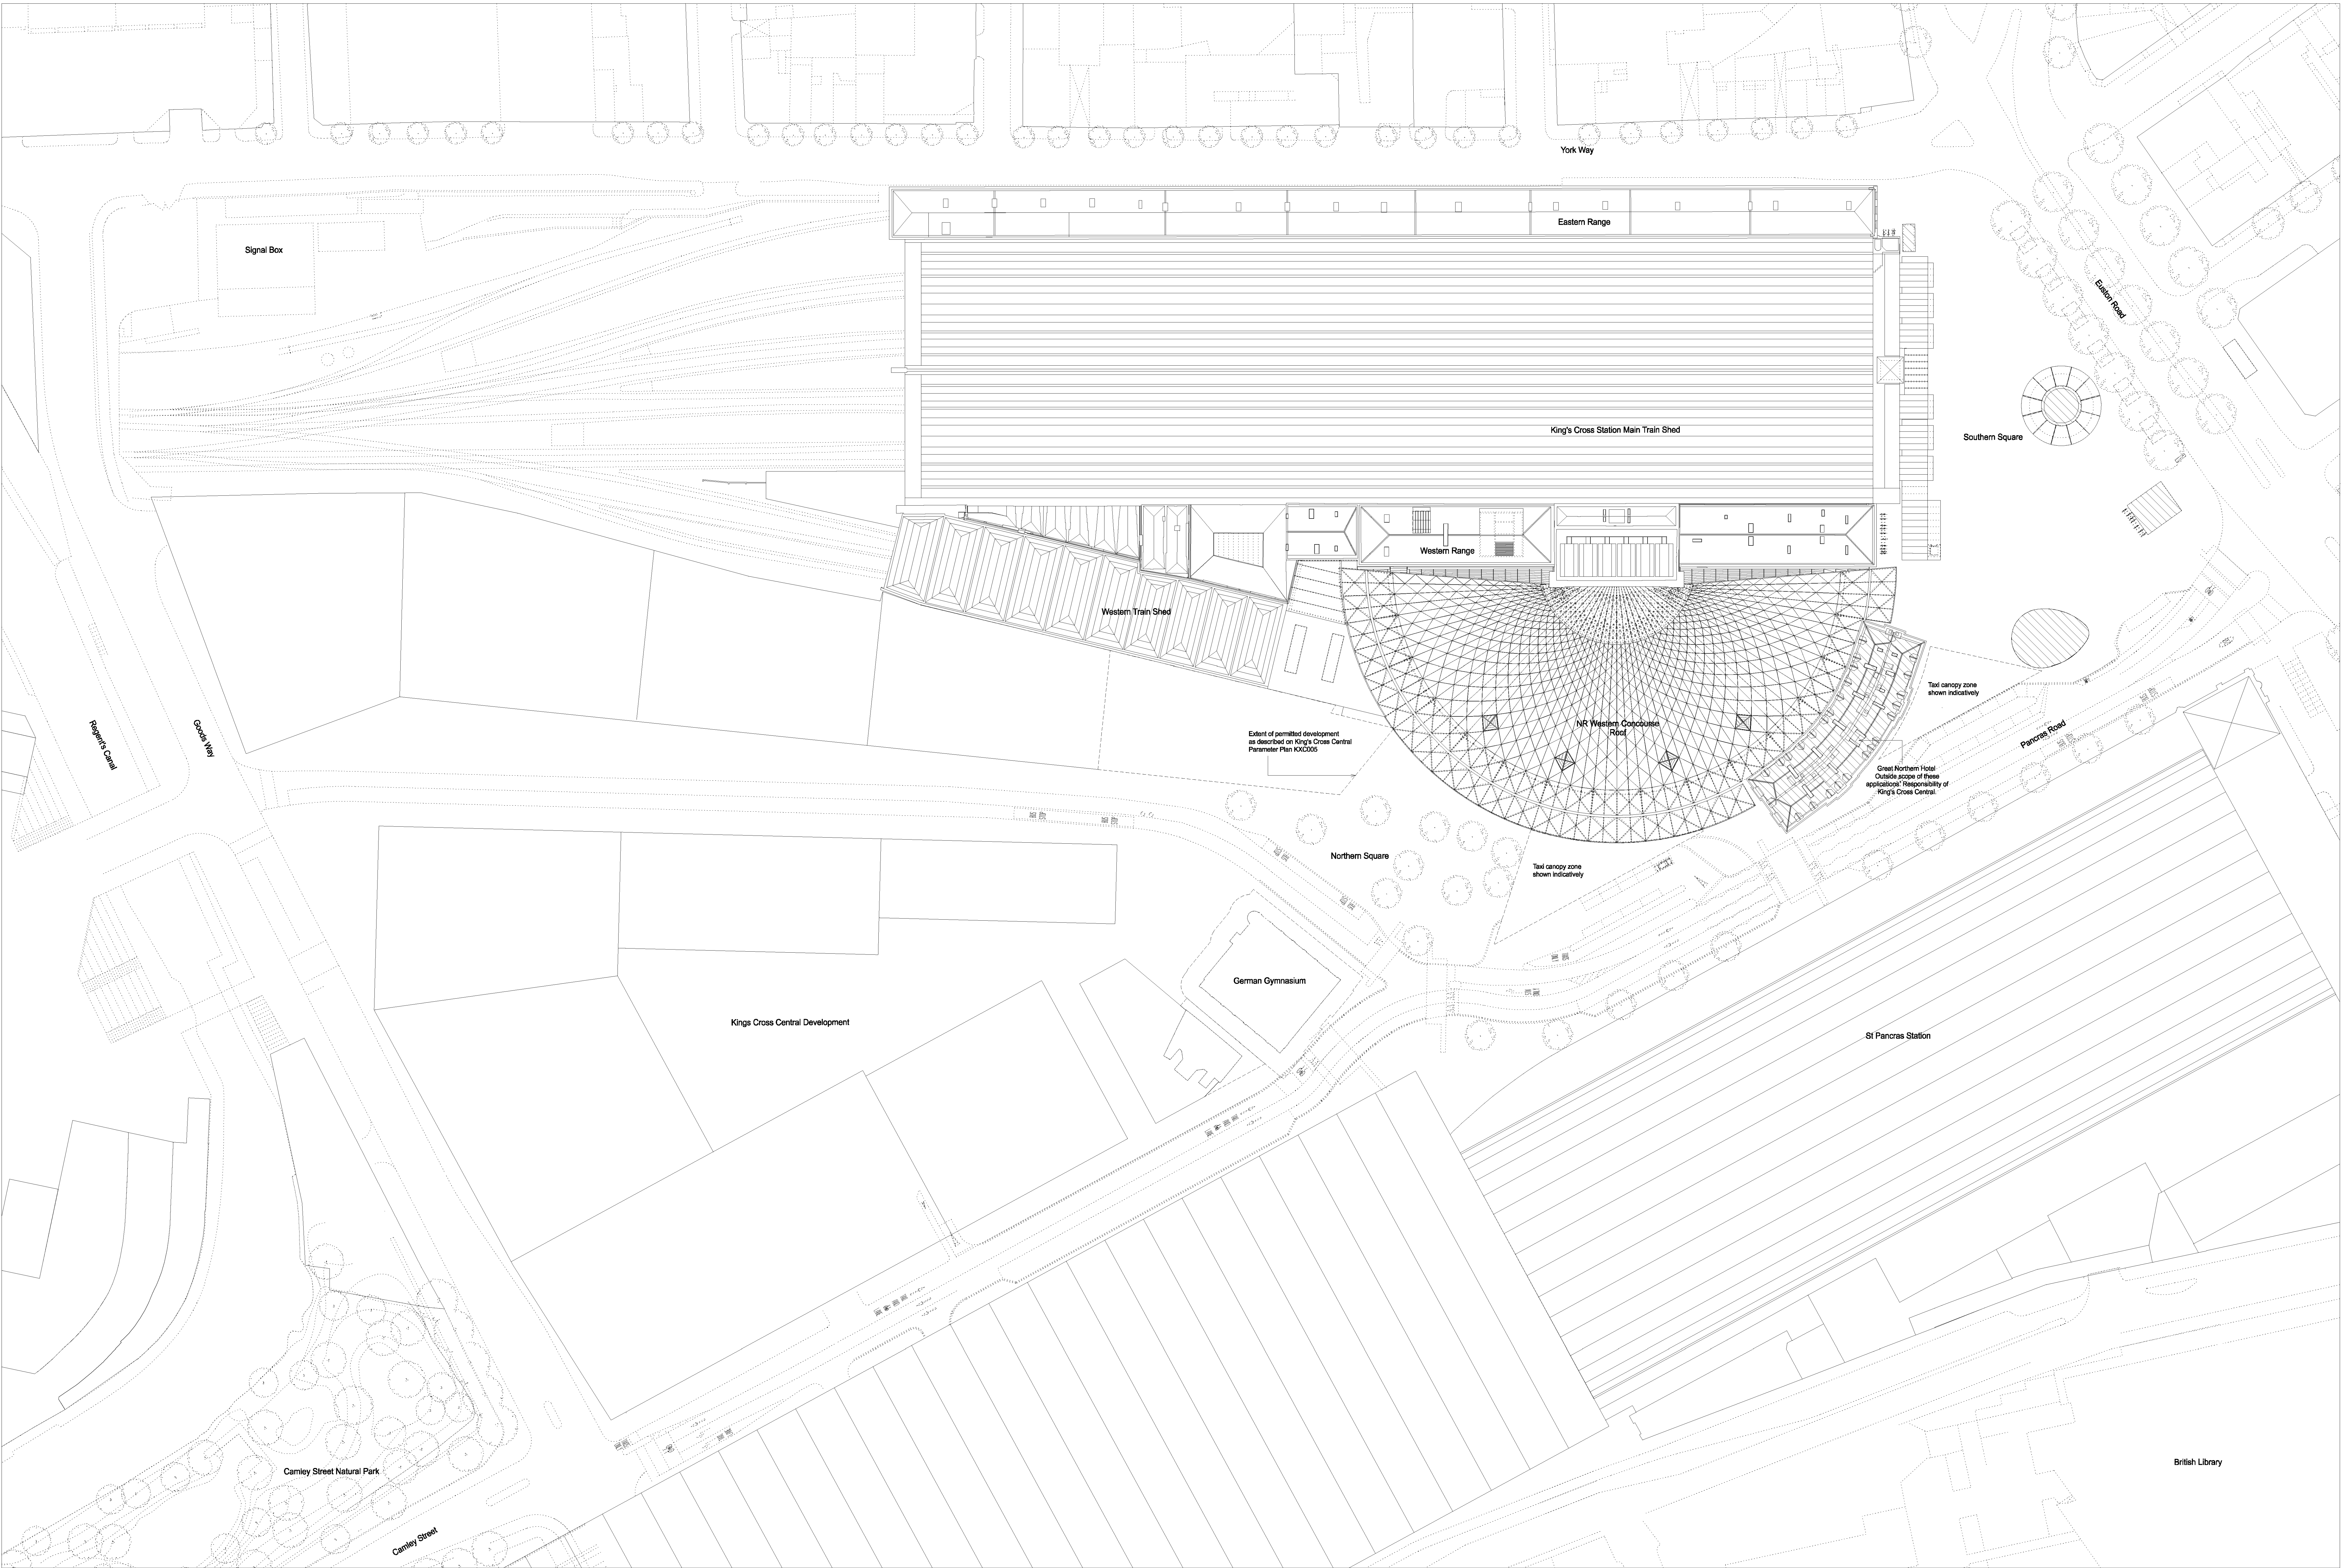



NOTE
Great Northern Hotel and LUL Northern Ticket Hall
Outside scope of these applications.

 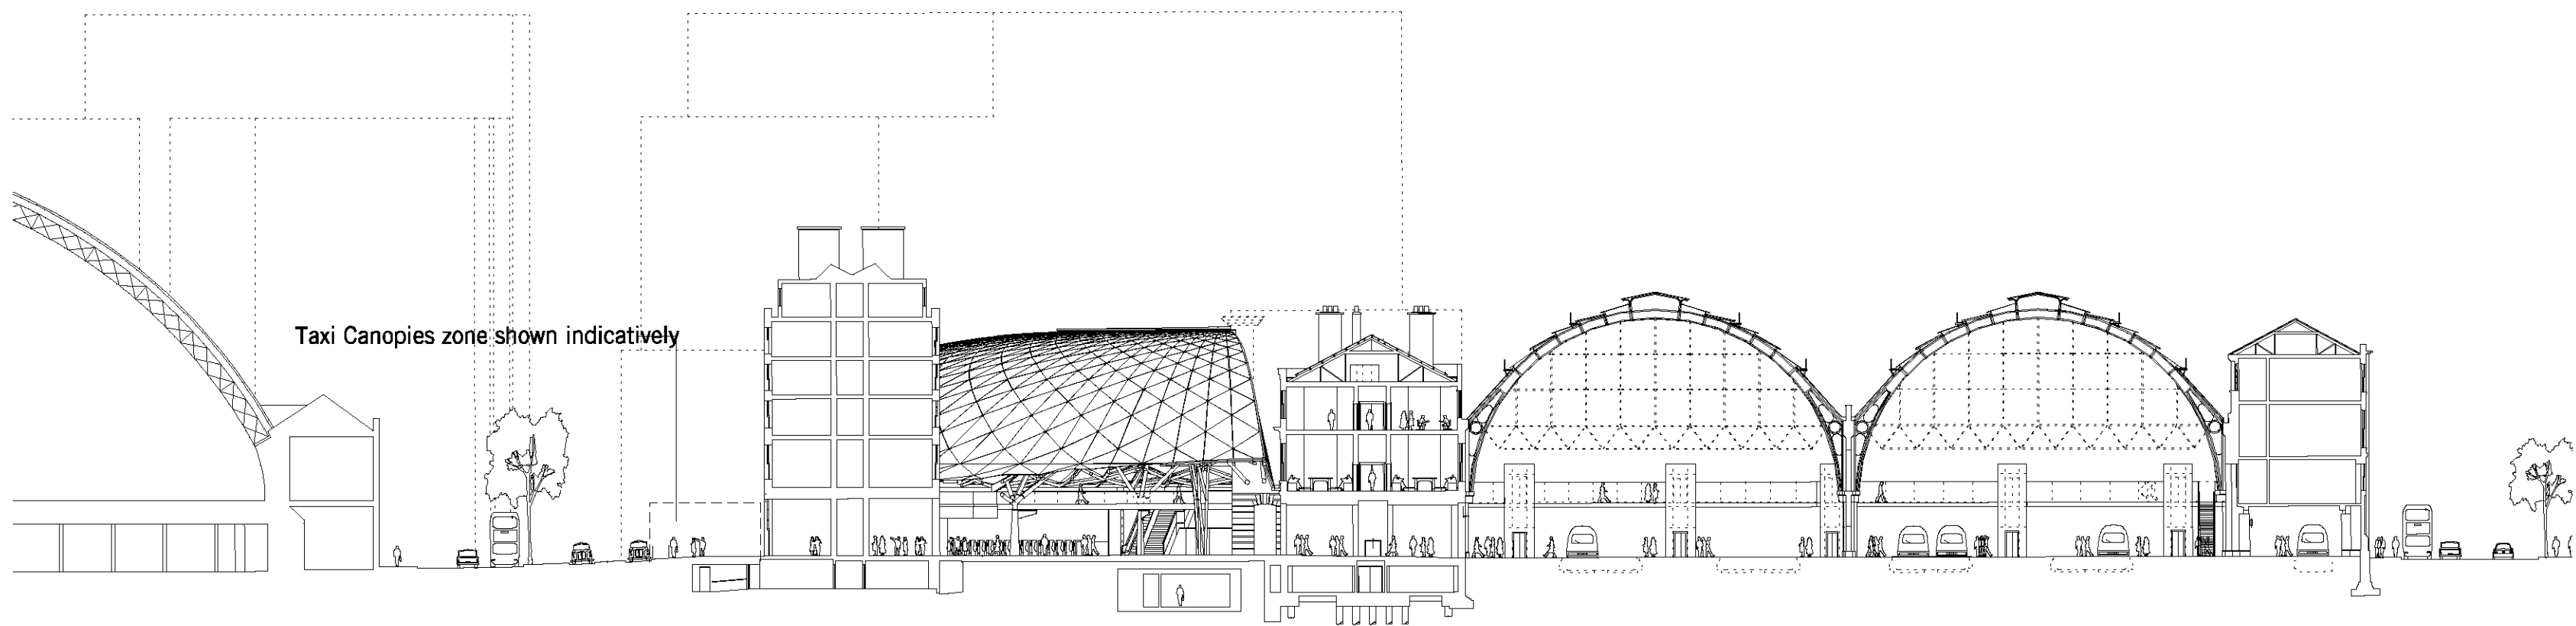


Section B-B

 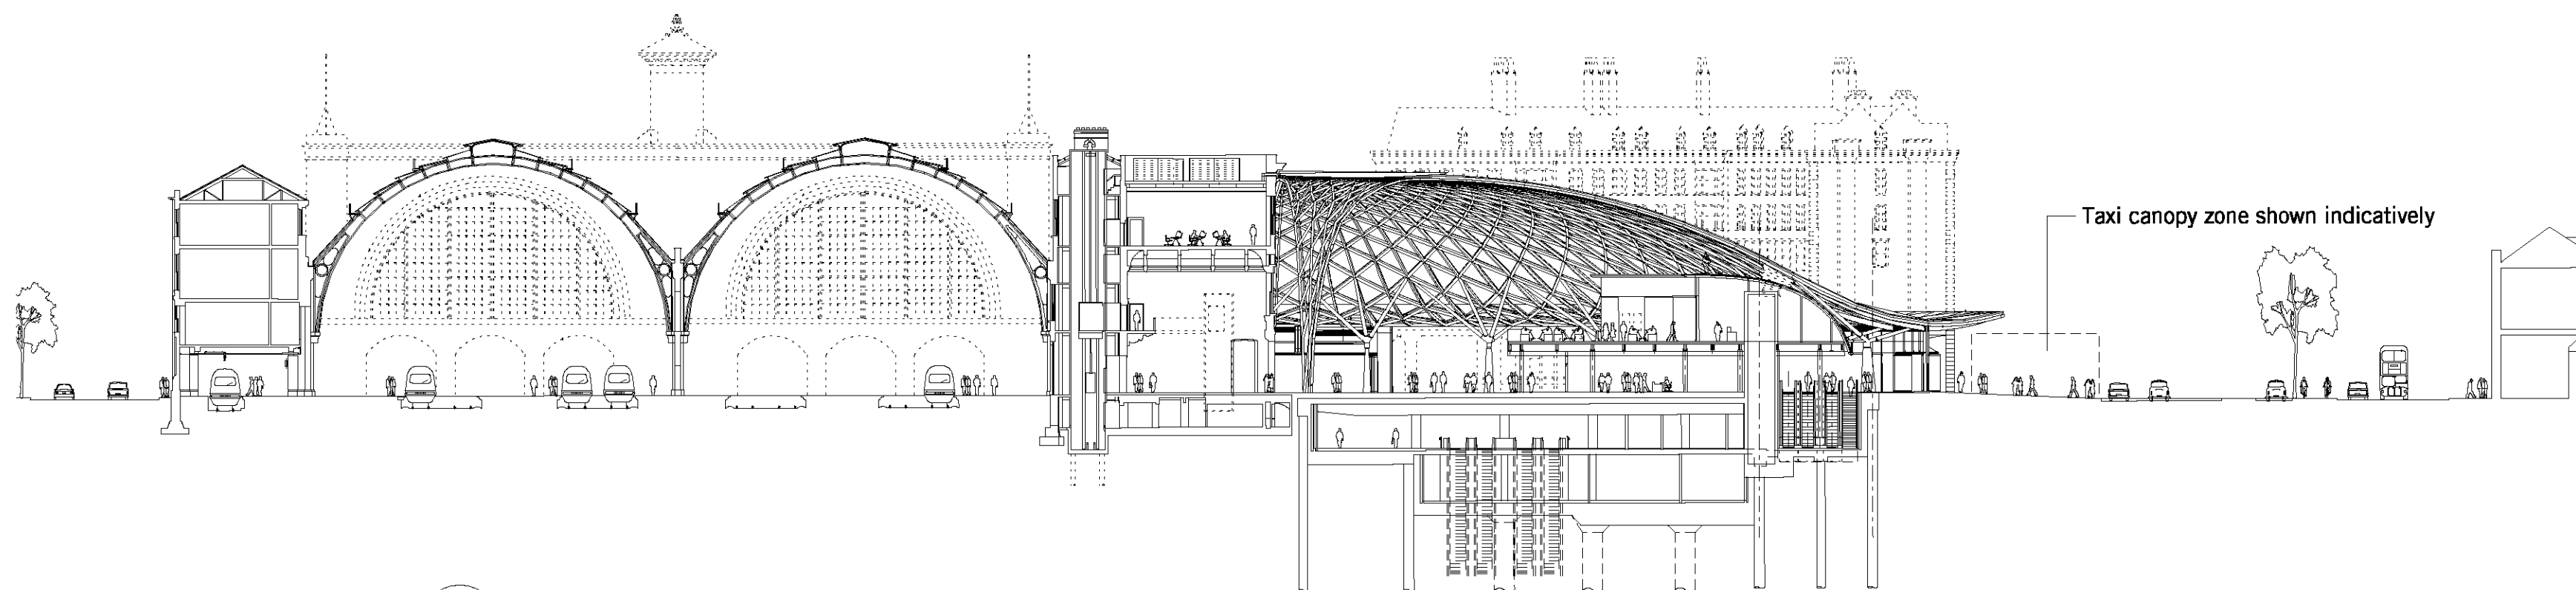

Section C-C

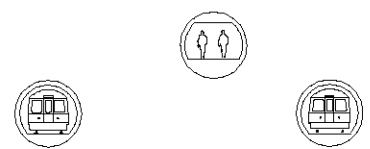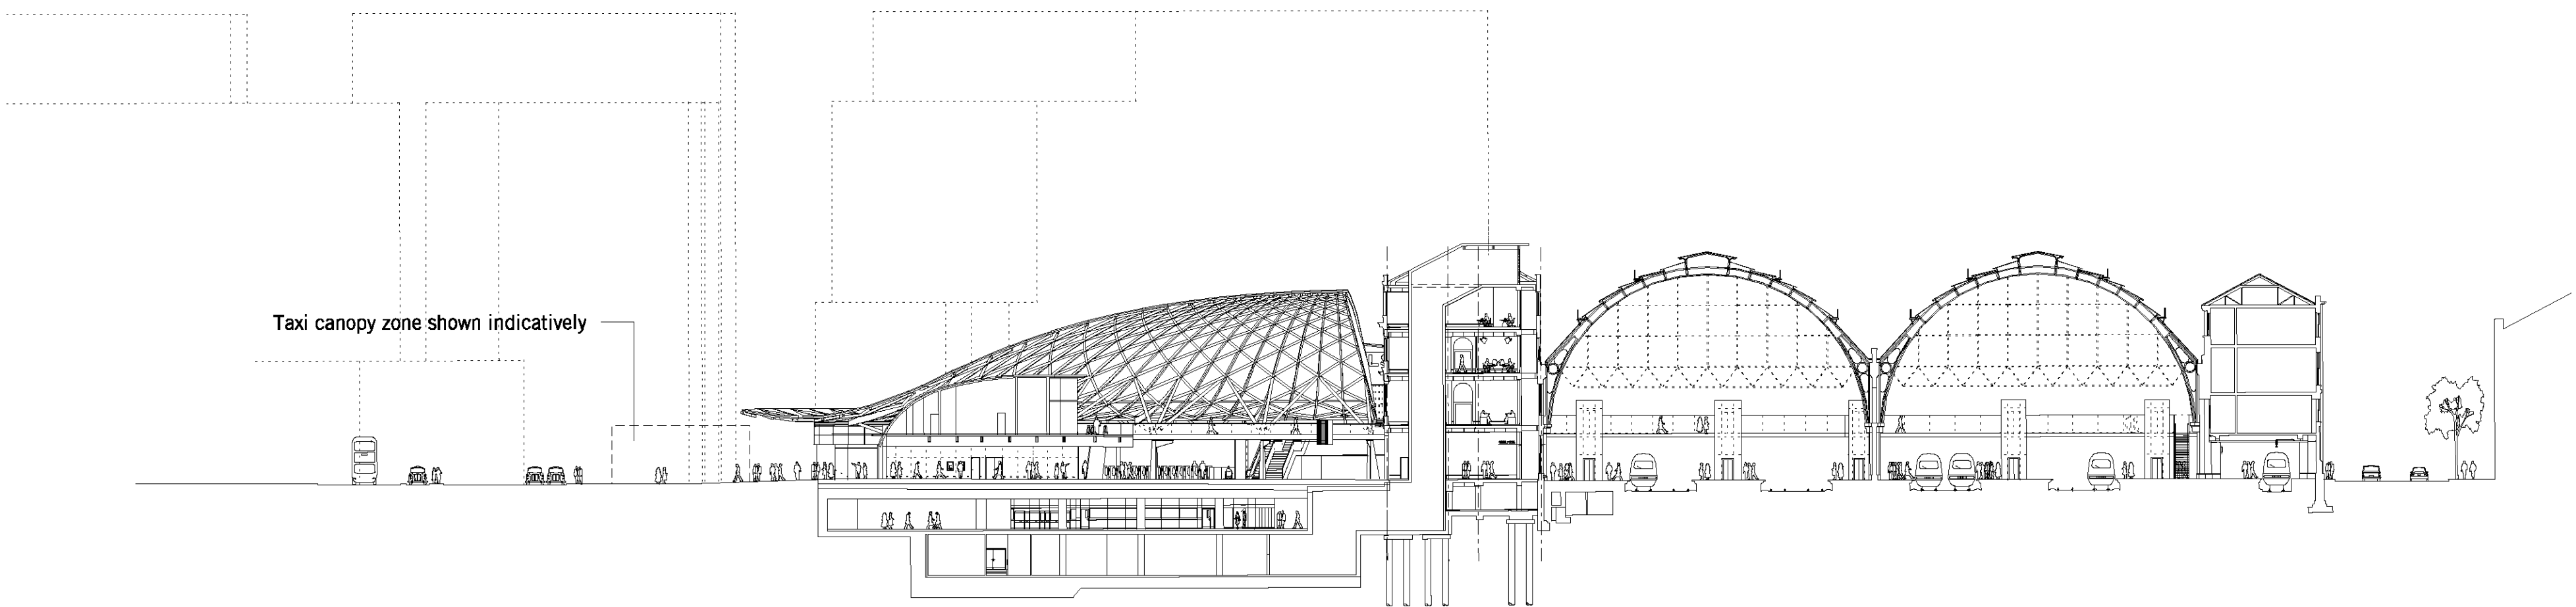

Section E-E

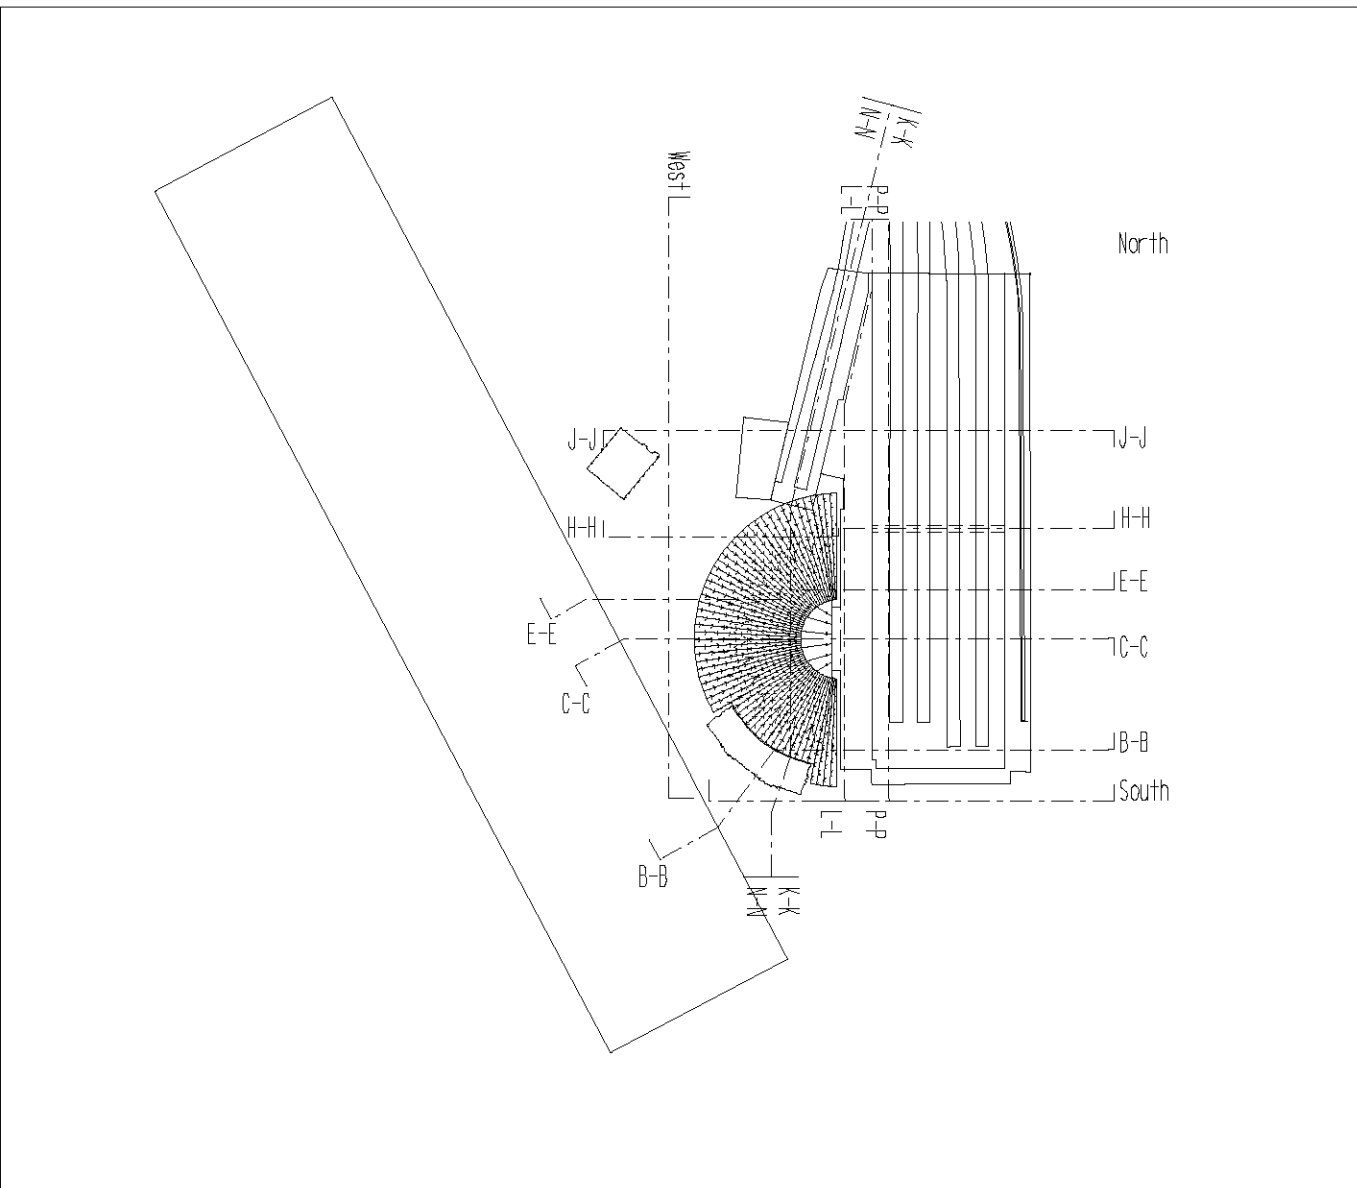


Do not scale from this drawing. All dimensions are to be checked on site and any discrepancies noted in writing to JMP. All dimensions are in millimetres unless noted otherwise. If in doubt ask the Contract Administrator.		Revisions		Description		Drawn	Checked
Rev.	Date	Description		JMP	HA	JMP	HA
01	13.03.2006	Stage D proposal, canopies amended		JMP	HA	JMP	HA
02	14.07.2006	Issued for Planning / Listed Building Application		JMP	HA	JMP	HA
03	11.12.2006	Reissued for Planning / Listed Building Application: Platform Bridge Revised, Taxi Canopies omitted		JMP	HA	JMP	HA

0 5.00m 25.00m 50.00m


King's Cross Station Enhancement PA Sections BB, CC and EE			
scale	1:500	at A0	job no. 1163
date	19.12.2005	drawn by	JMP
drawing status	Planning/ Listed Building Application checked by	HA	revision
drawing no.	AL-021	revision	03

John McAslan + Partners
400 Princes Street
London W1N 4QA
Telephone: 020 7727 2800
Fax: 020 7727 2805
mailto:info@mcaslan.co.uk
www.mcaslan.co.uk


NOTE
Great Northern Hotel and LUL Northern Ticket Hall
Outside scope of these applications.

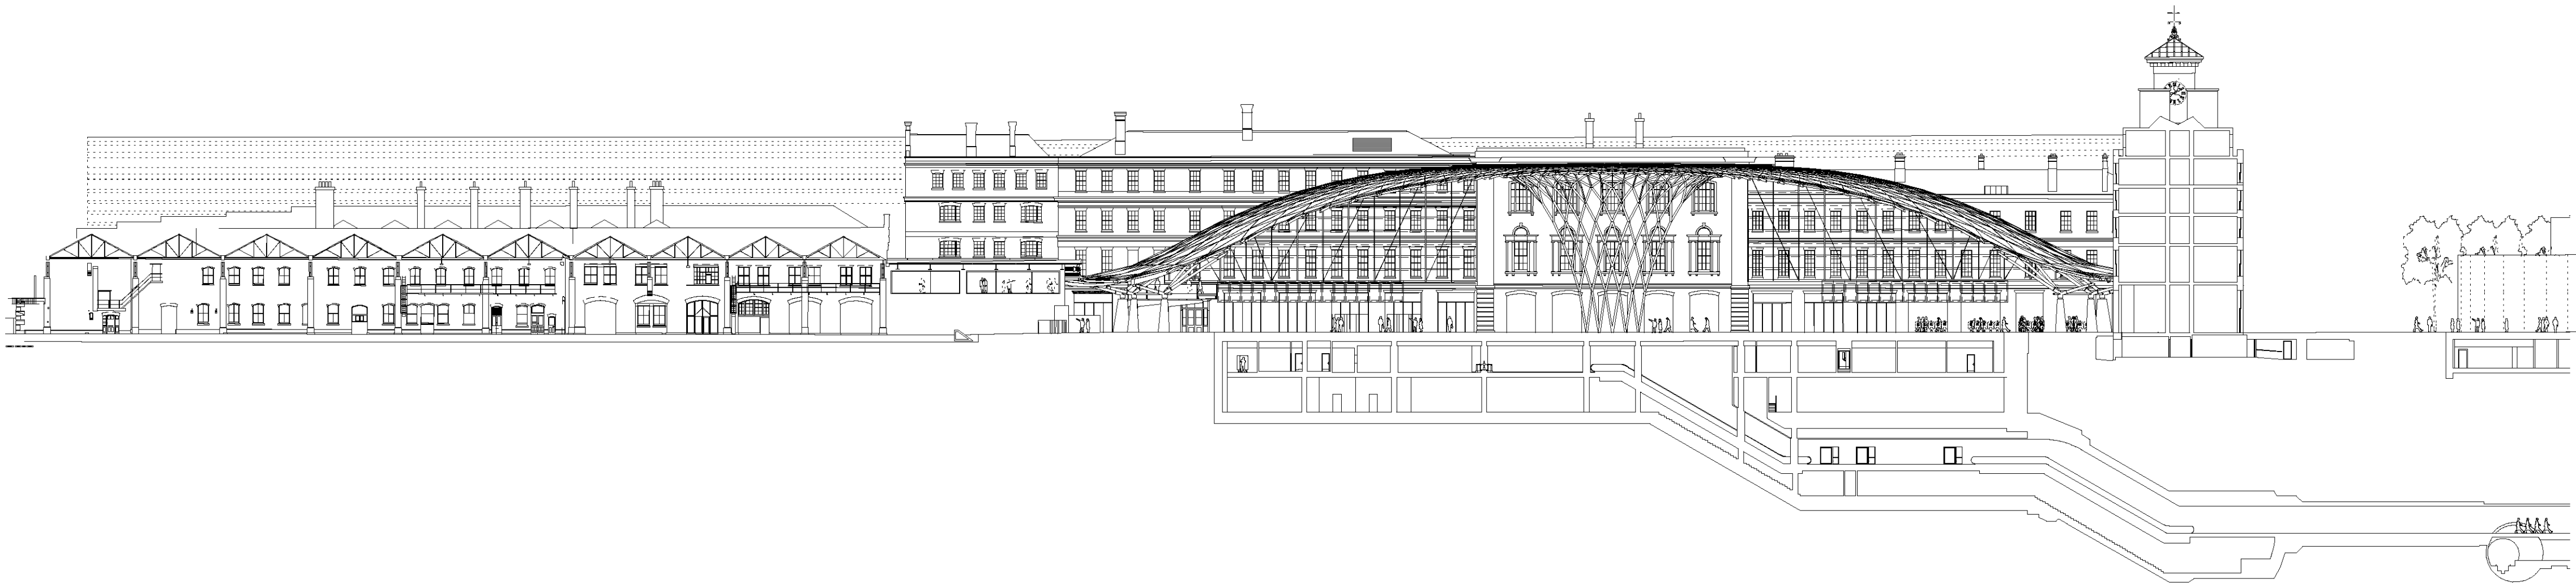


Section K-K

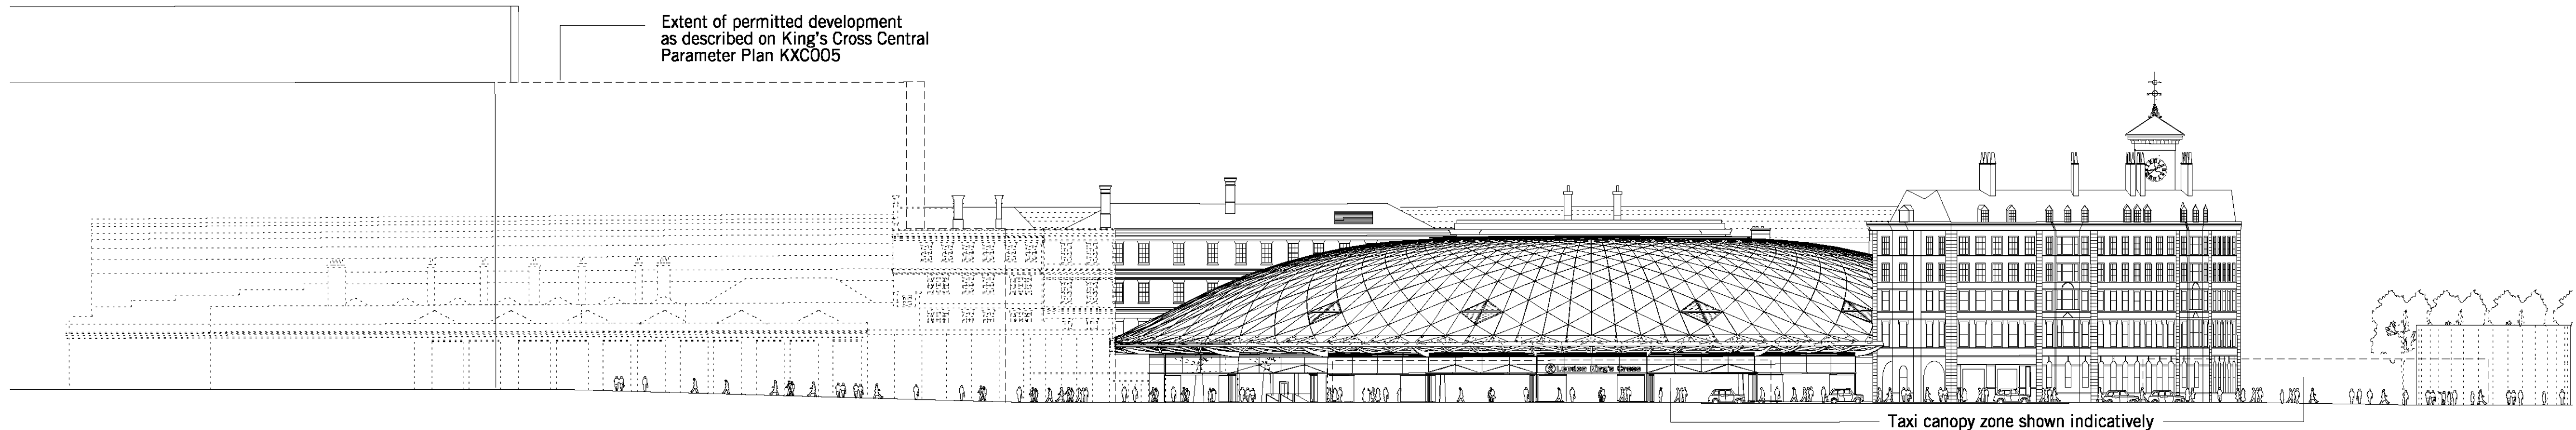

West Elevation

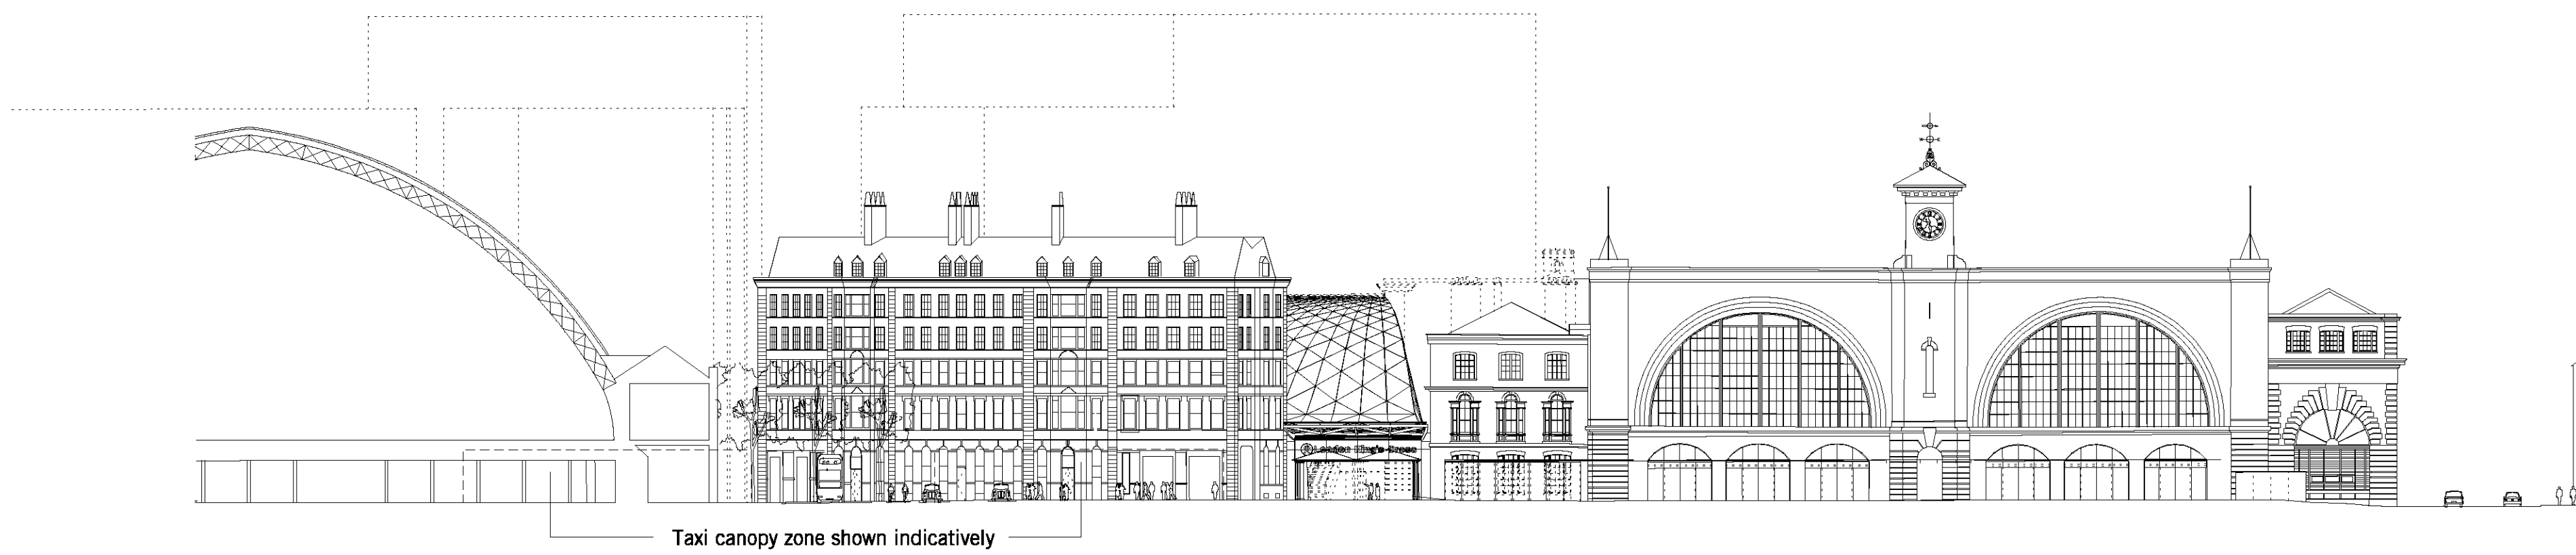

South Elevation

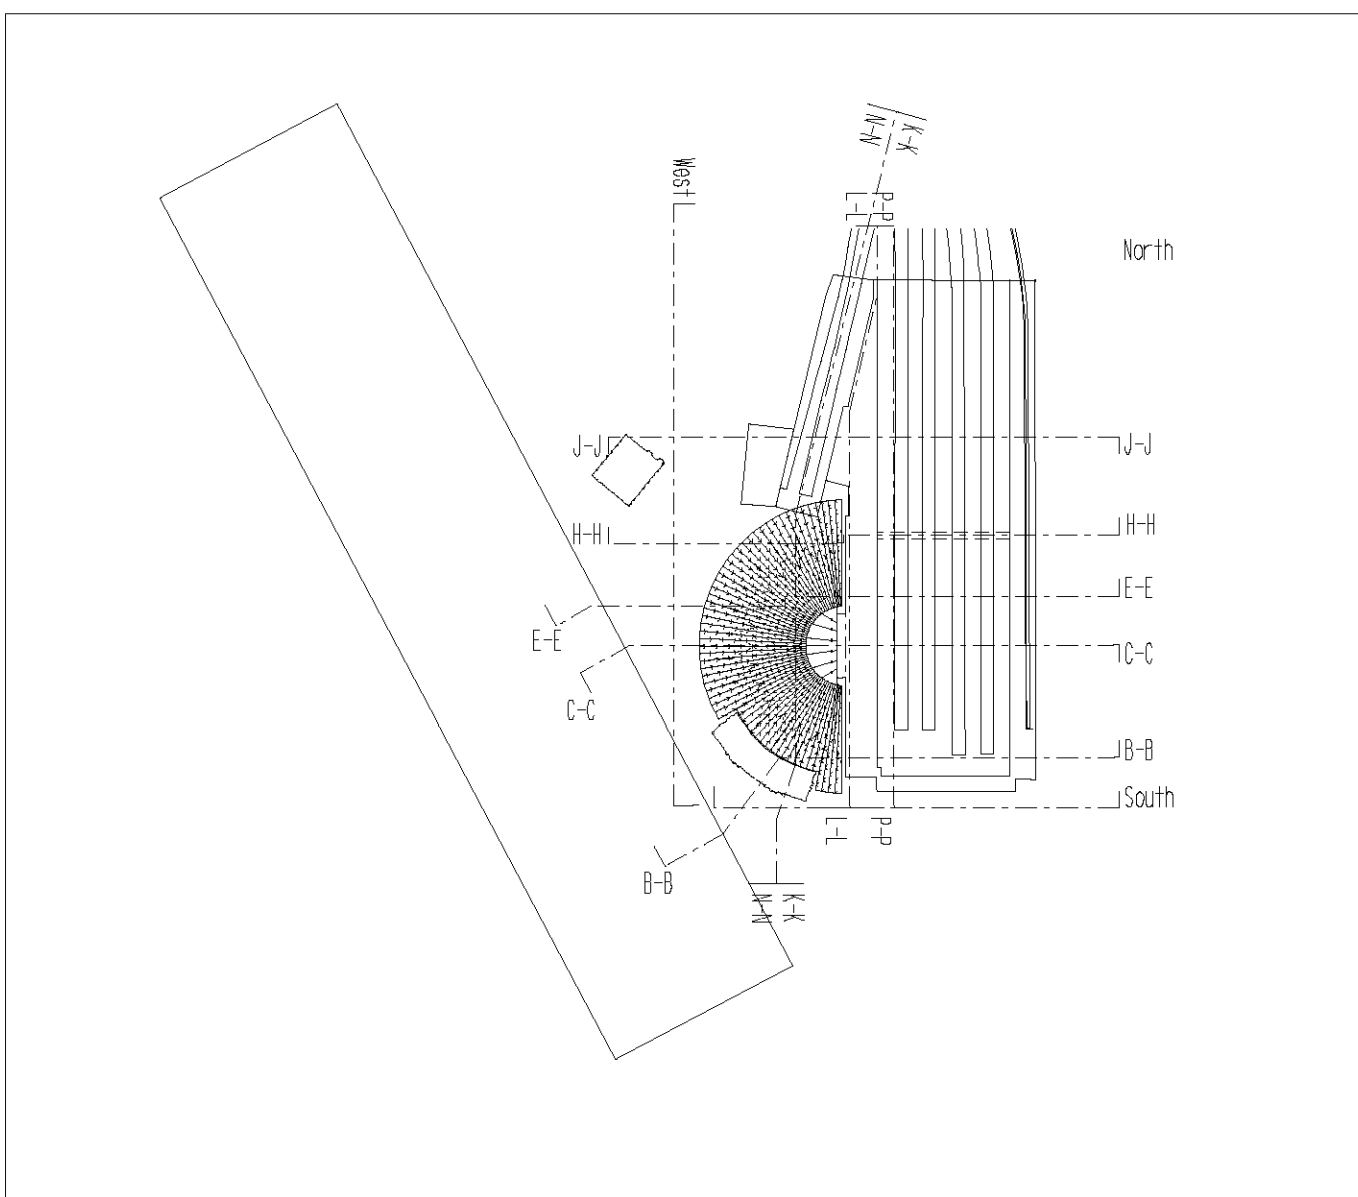



Continued on AL-00G-N

Continued on AL-00G-S

25
24
23
22
21
20
19
18
17
16
15
14
13
12
11
10
9
8
7
6
5
4
3
2
1

York Way

Escape Stair from
OBS Service Tunnel

NR Escalator

Stair & Escalator
to balcony

Argent/NR service stair.
To be agreed between
Argent and NR/

Extent of permitted development
as described on King's Cross Central
Parameter Plan KXC005

LUL Stair
and Lift

NR Stair
& Escalators

NR Western Concourse
FFL 116.800

FFL 116.800

FFL 116.800

FFL 116.600

FFL 116.800

Great Northern Hotel
Outside scope of these
applications. Responsibility
of King's Cross Central

Great Northern Hotel
Arcade


Argent GNH
Loading Bay


Note: Taxi Canopy
shown indicatively

Northern Square
Outside Scope of these Applications.
Responsibility of King's Cross Central

Northern Square

St Pancras Station

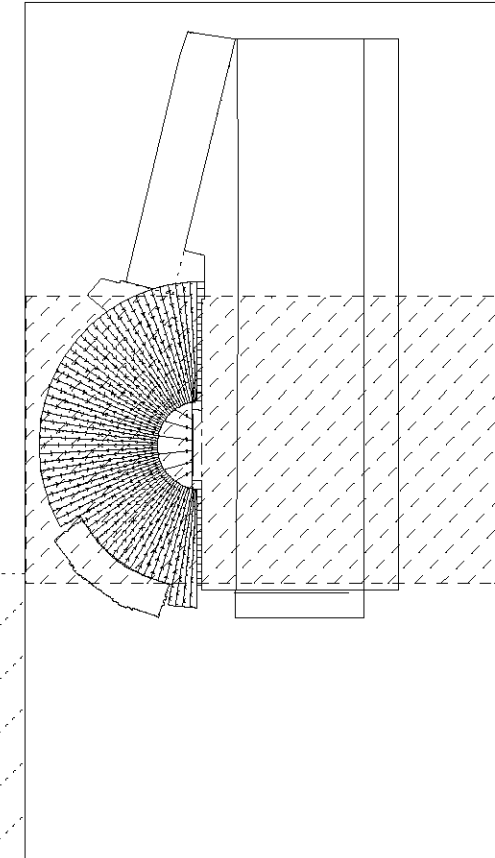

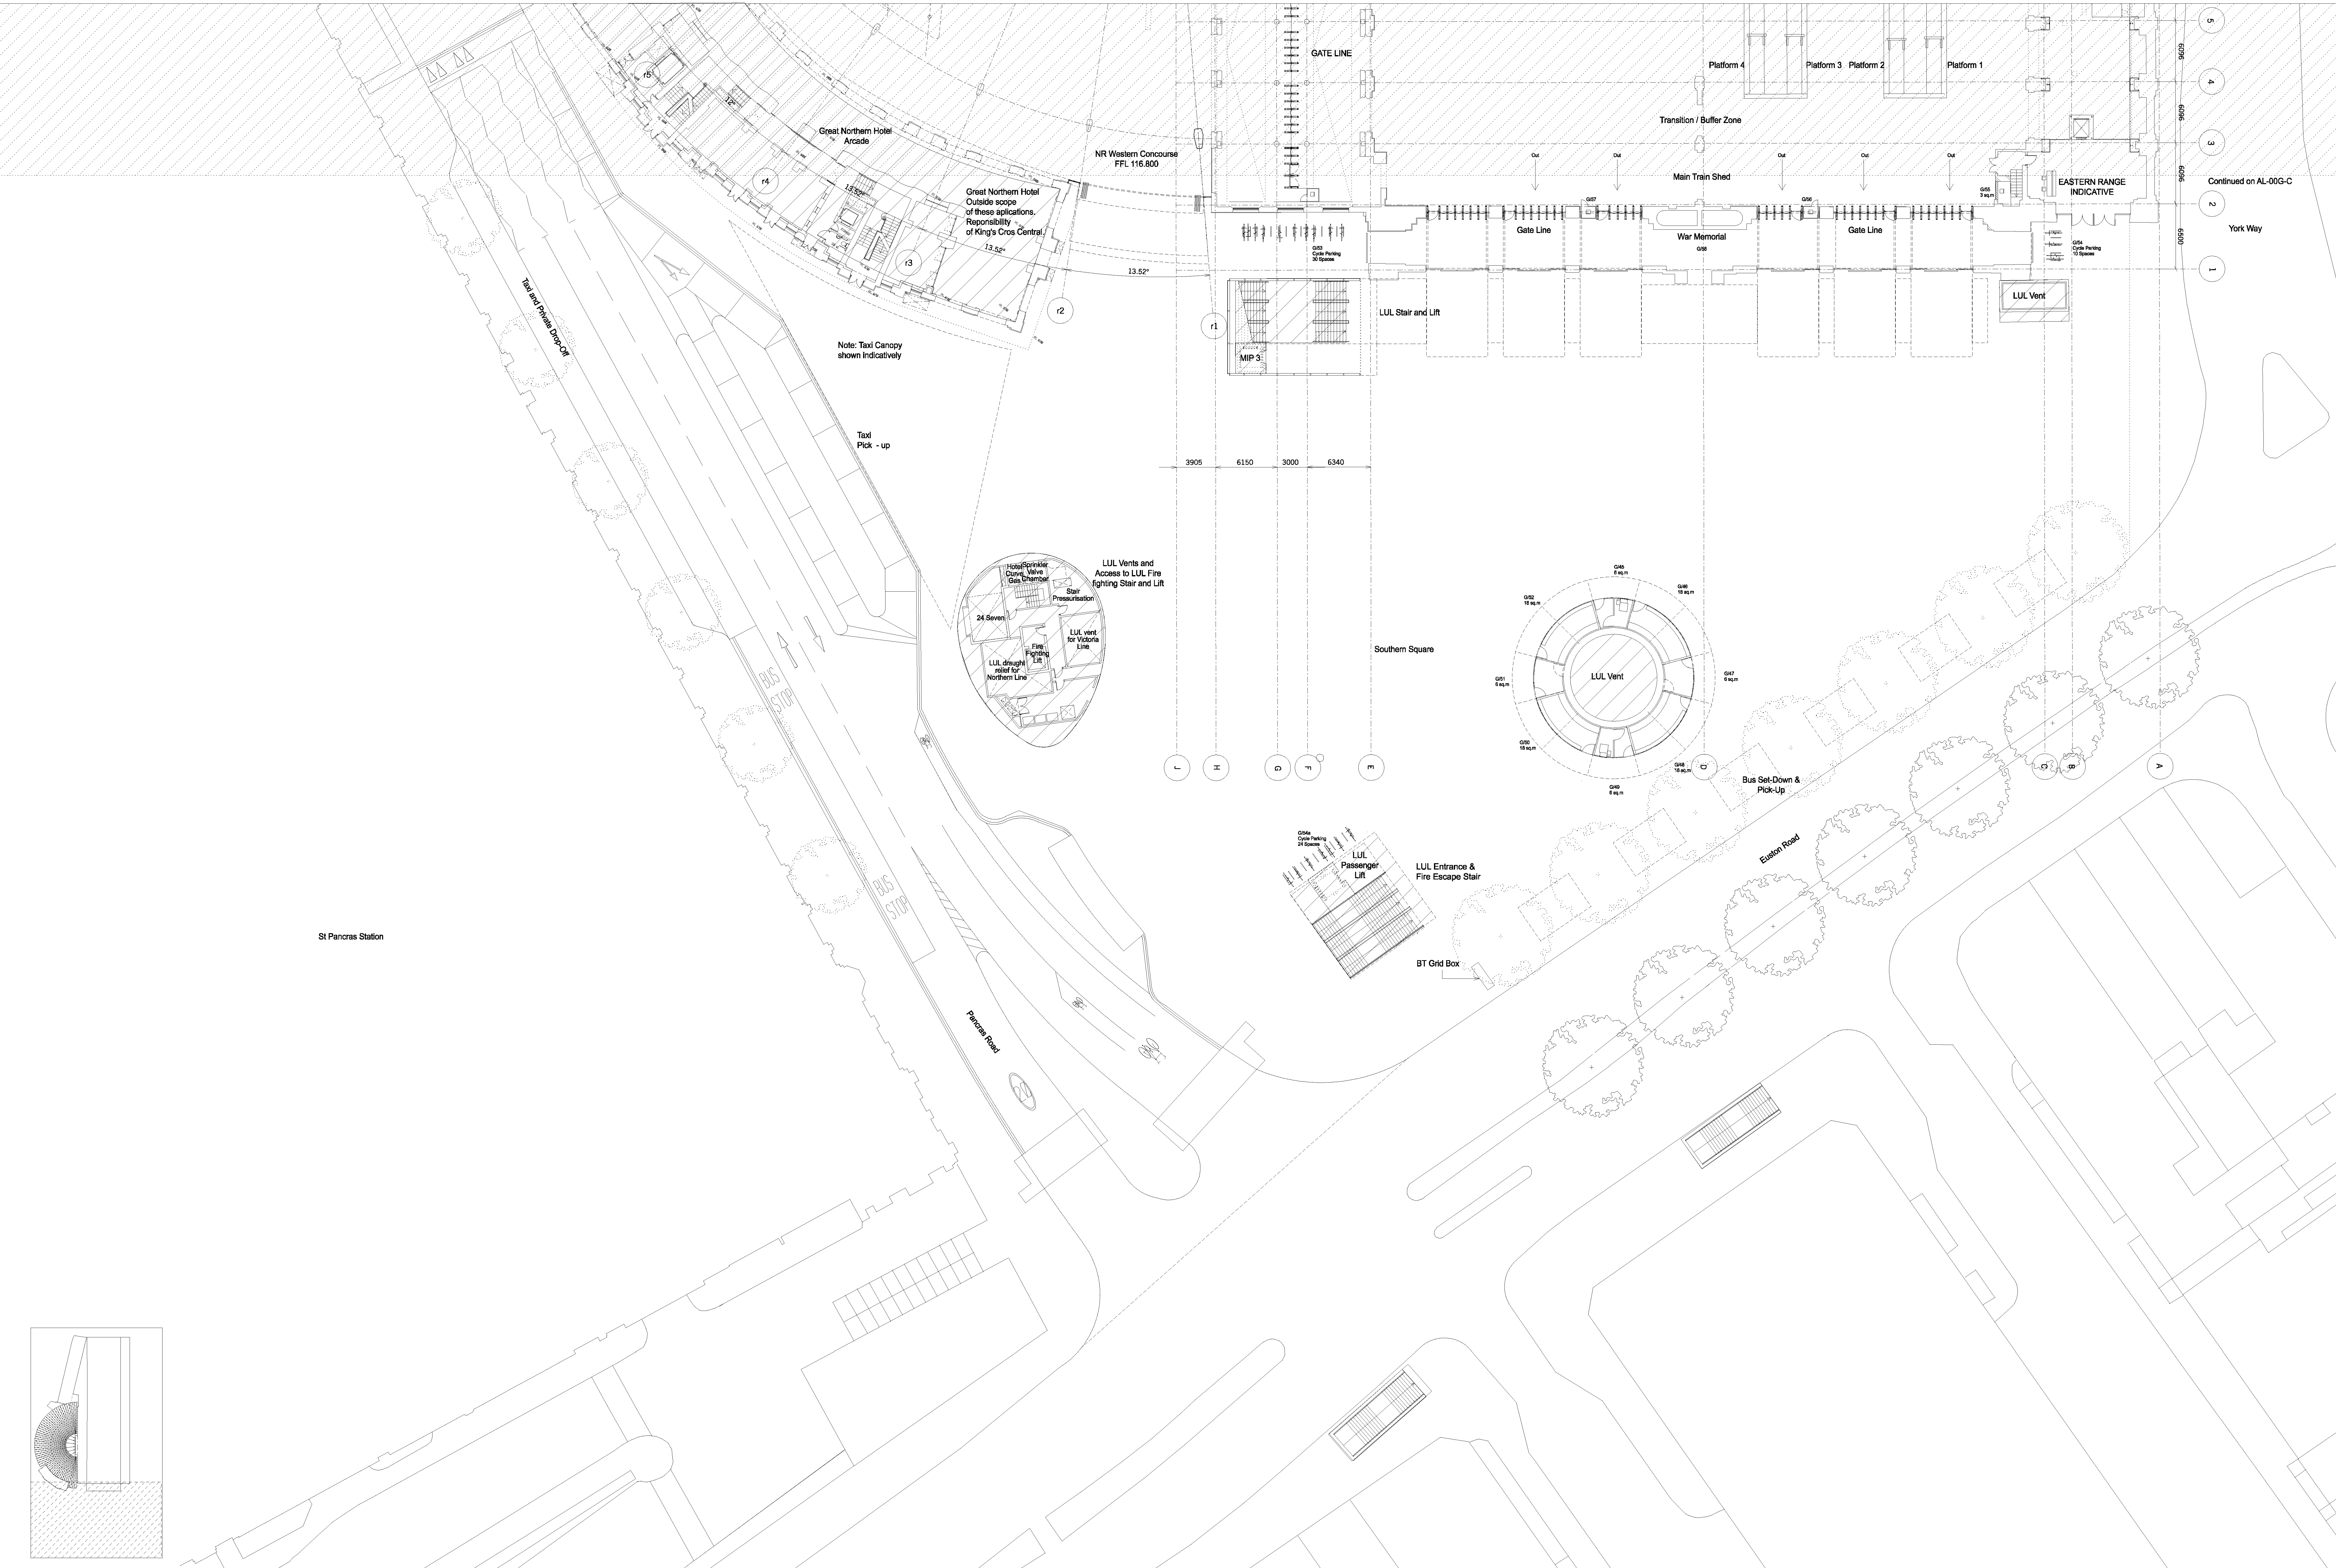

Proposed Argent St. George Development

BUS STOP

BUS STOP

Kings Cross Central Development

Extent of permitted development
as described on King's Cross Central
Parameter Plan KXC005

Eastern Range

Do not scale from this drawing.
All dimensions are to be checked on site and any
discrepancies noted in writing to JMP.
All dimensions are in millimetres unless noted
otherwise.
If in doubt ask the Contract Administrator.

Rev.	Date	Description
01	13.03.2006	Issued for Planning / Listed Building Application
02	14.07.2006	Released for Planning / Listed Building Application, Kings Cross Central updated, Bridge revised, Block A1 Building line revised
03	11.12.2006	

Drawn
JMP
Checked
HA
HA

Drawn
JMP
Checked
HA
HA

King's Cross Station Enhancement PA
First Floor Plan - Northern Area

scale	1:200 at A0	job no.	1163
date	19.12.2005	drawing by	JMP
drawing status	Planning/ Listed Building Application checked by	HA	
drawing no.	AL-001-N	revision	03

John McAslan + Partners

London W1T 4QA
Telephone 020 7727 2000
Facsimile 020 7727 2005
mail@mcaslan.co.uk
www.mcaslan.co.uk

