



GROUND FLOOR PLAN

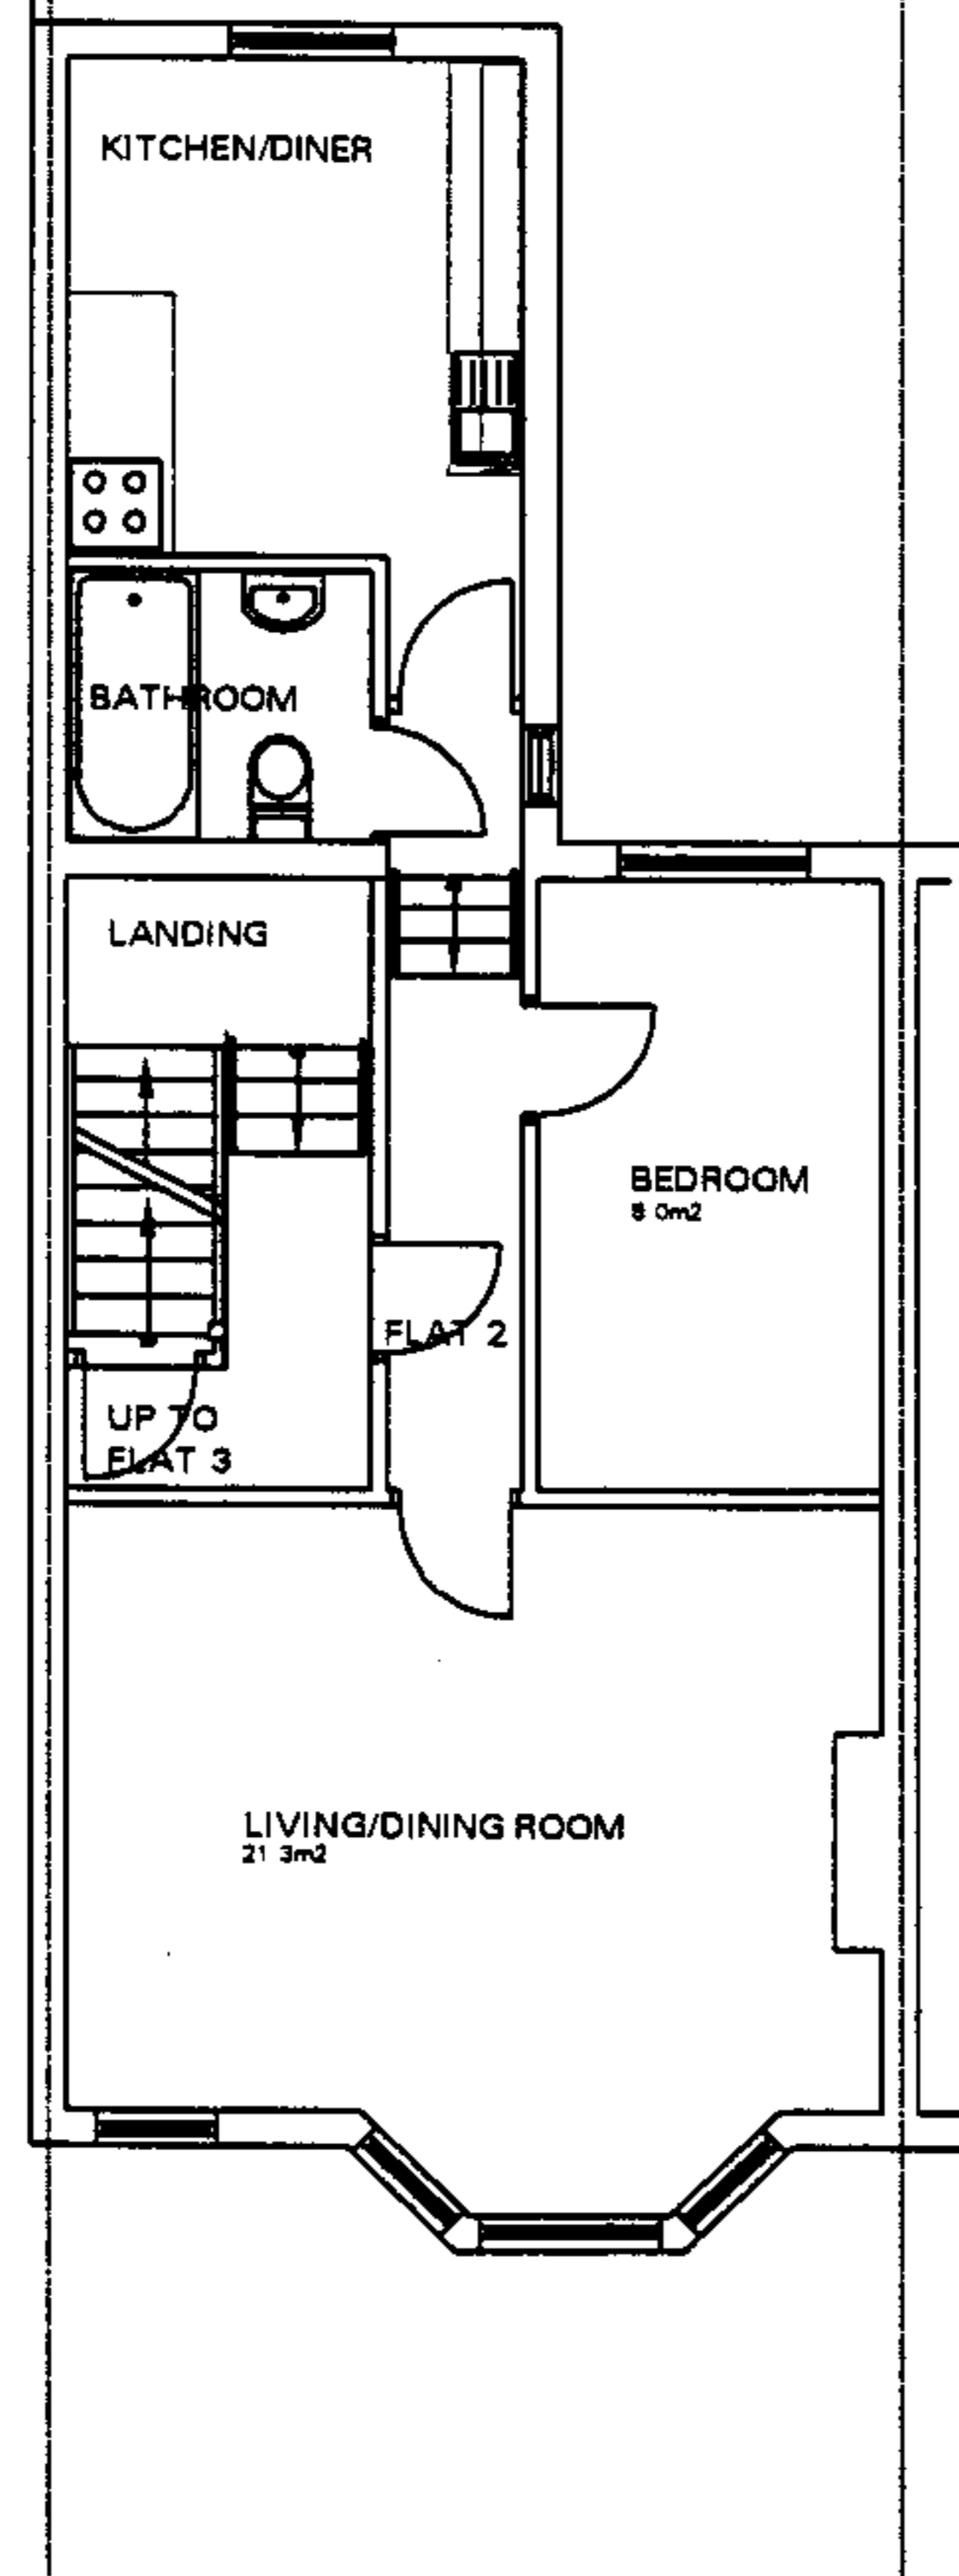

FIRST FLOOR PLAN

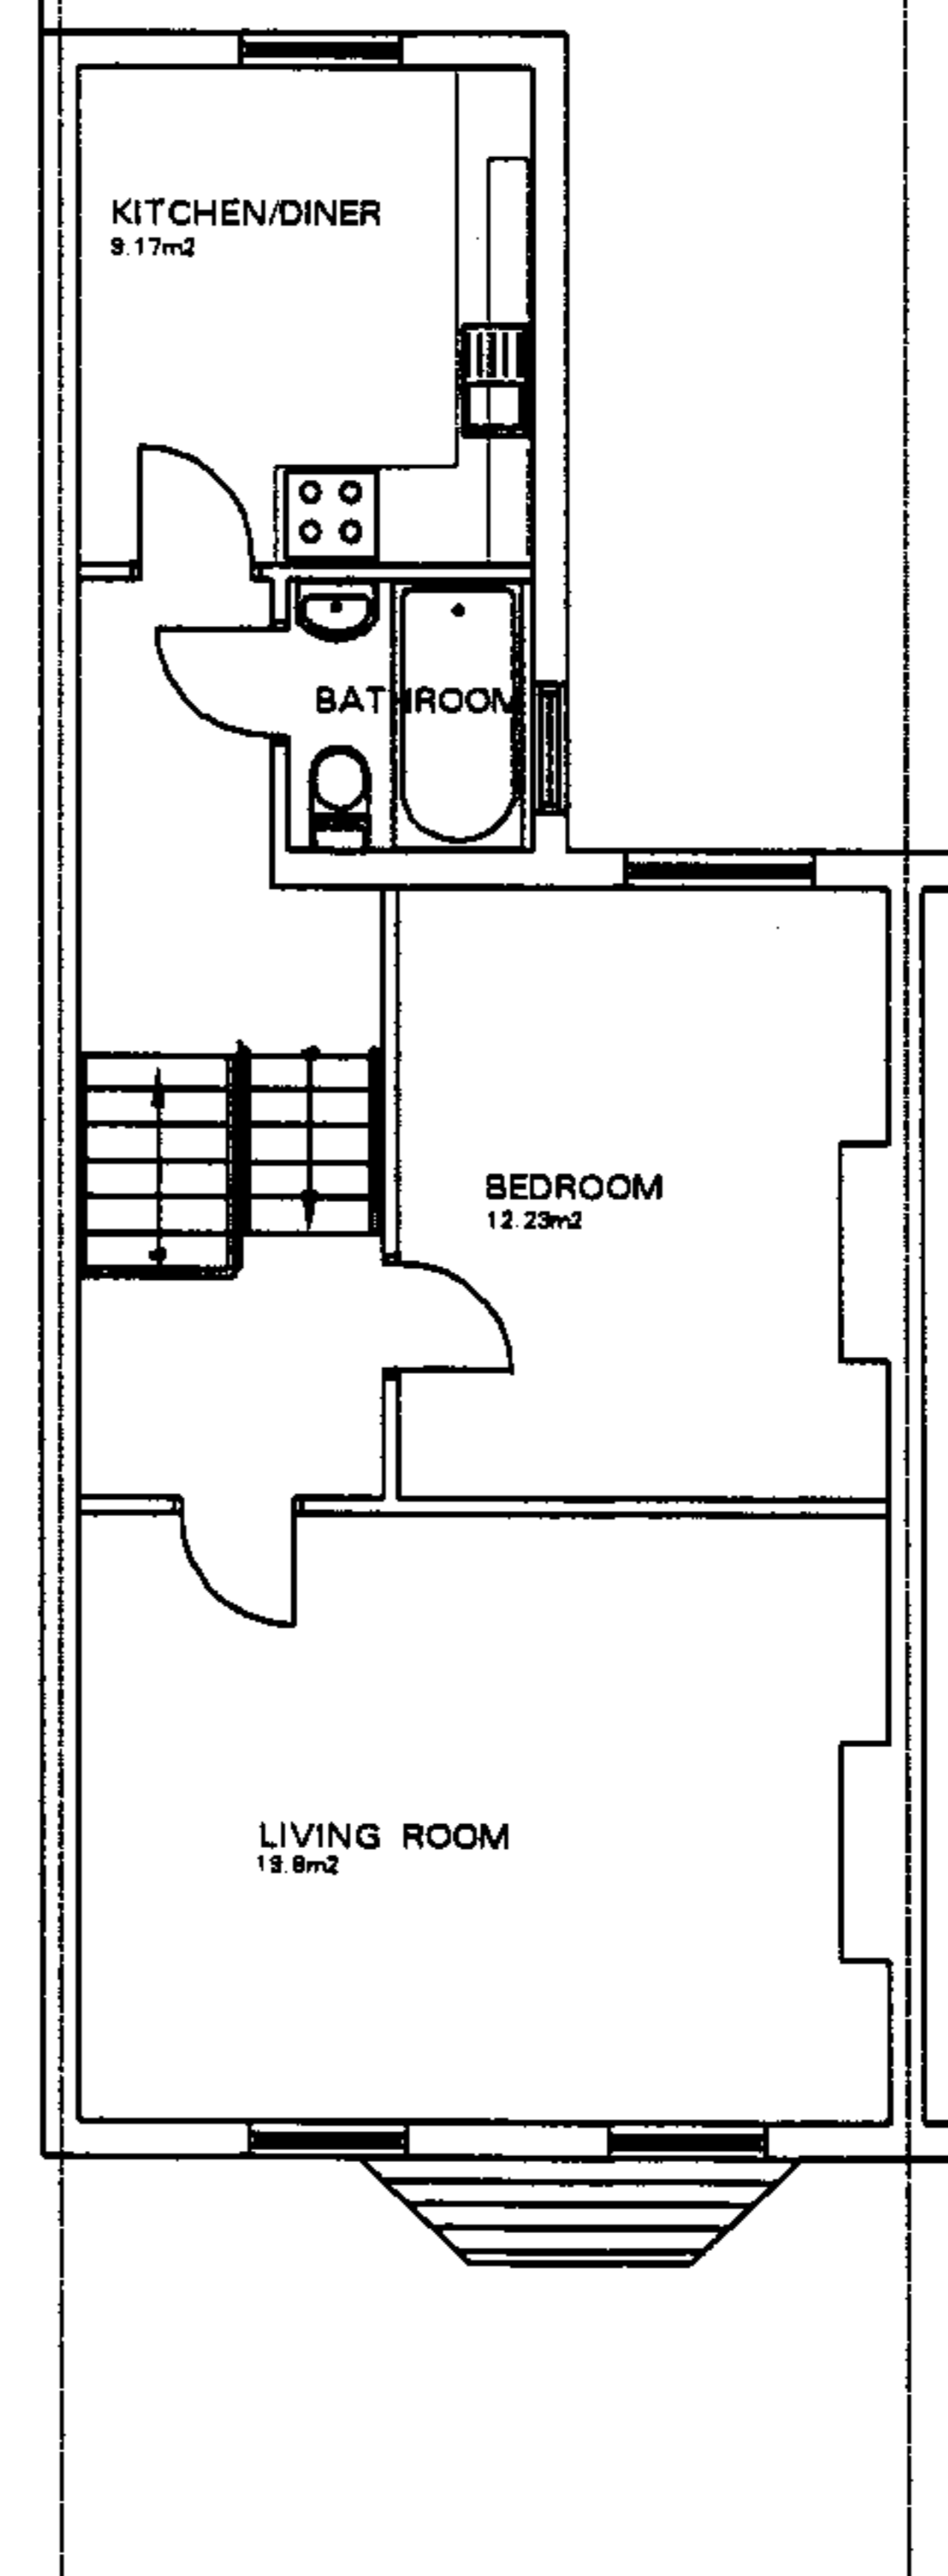

SECOND FLOOR PLAN


NOTES
This drawing is Copyright: Do not scale:

LANE ASSOCIATES
CHARTERED ARCHITECTS
62 Sorrel Bank : Linton Glade : Croydon : Surrey CR0 9LW :
tel: (020) 8851 3811; fax: (020) 8851 8862;
E Mail : design@laneassociates.co.uk


Project **94 MAYGROVE ROAD:
LONDON NW6:**

Title **FLOOR PLANS:
AS EXISTING:**

Drawn ML	Scale 1:100
Date September 2006	
Drawing No. 0686/000/01	Amendment

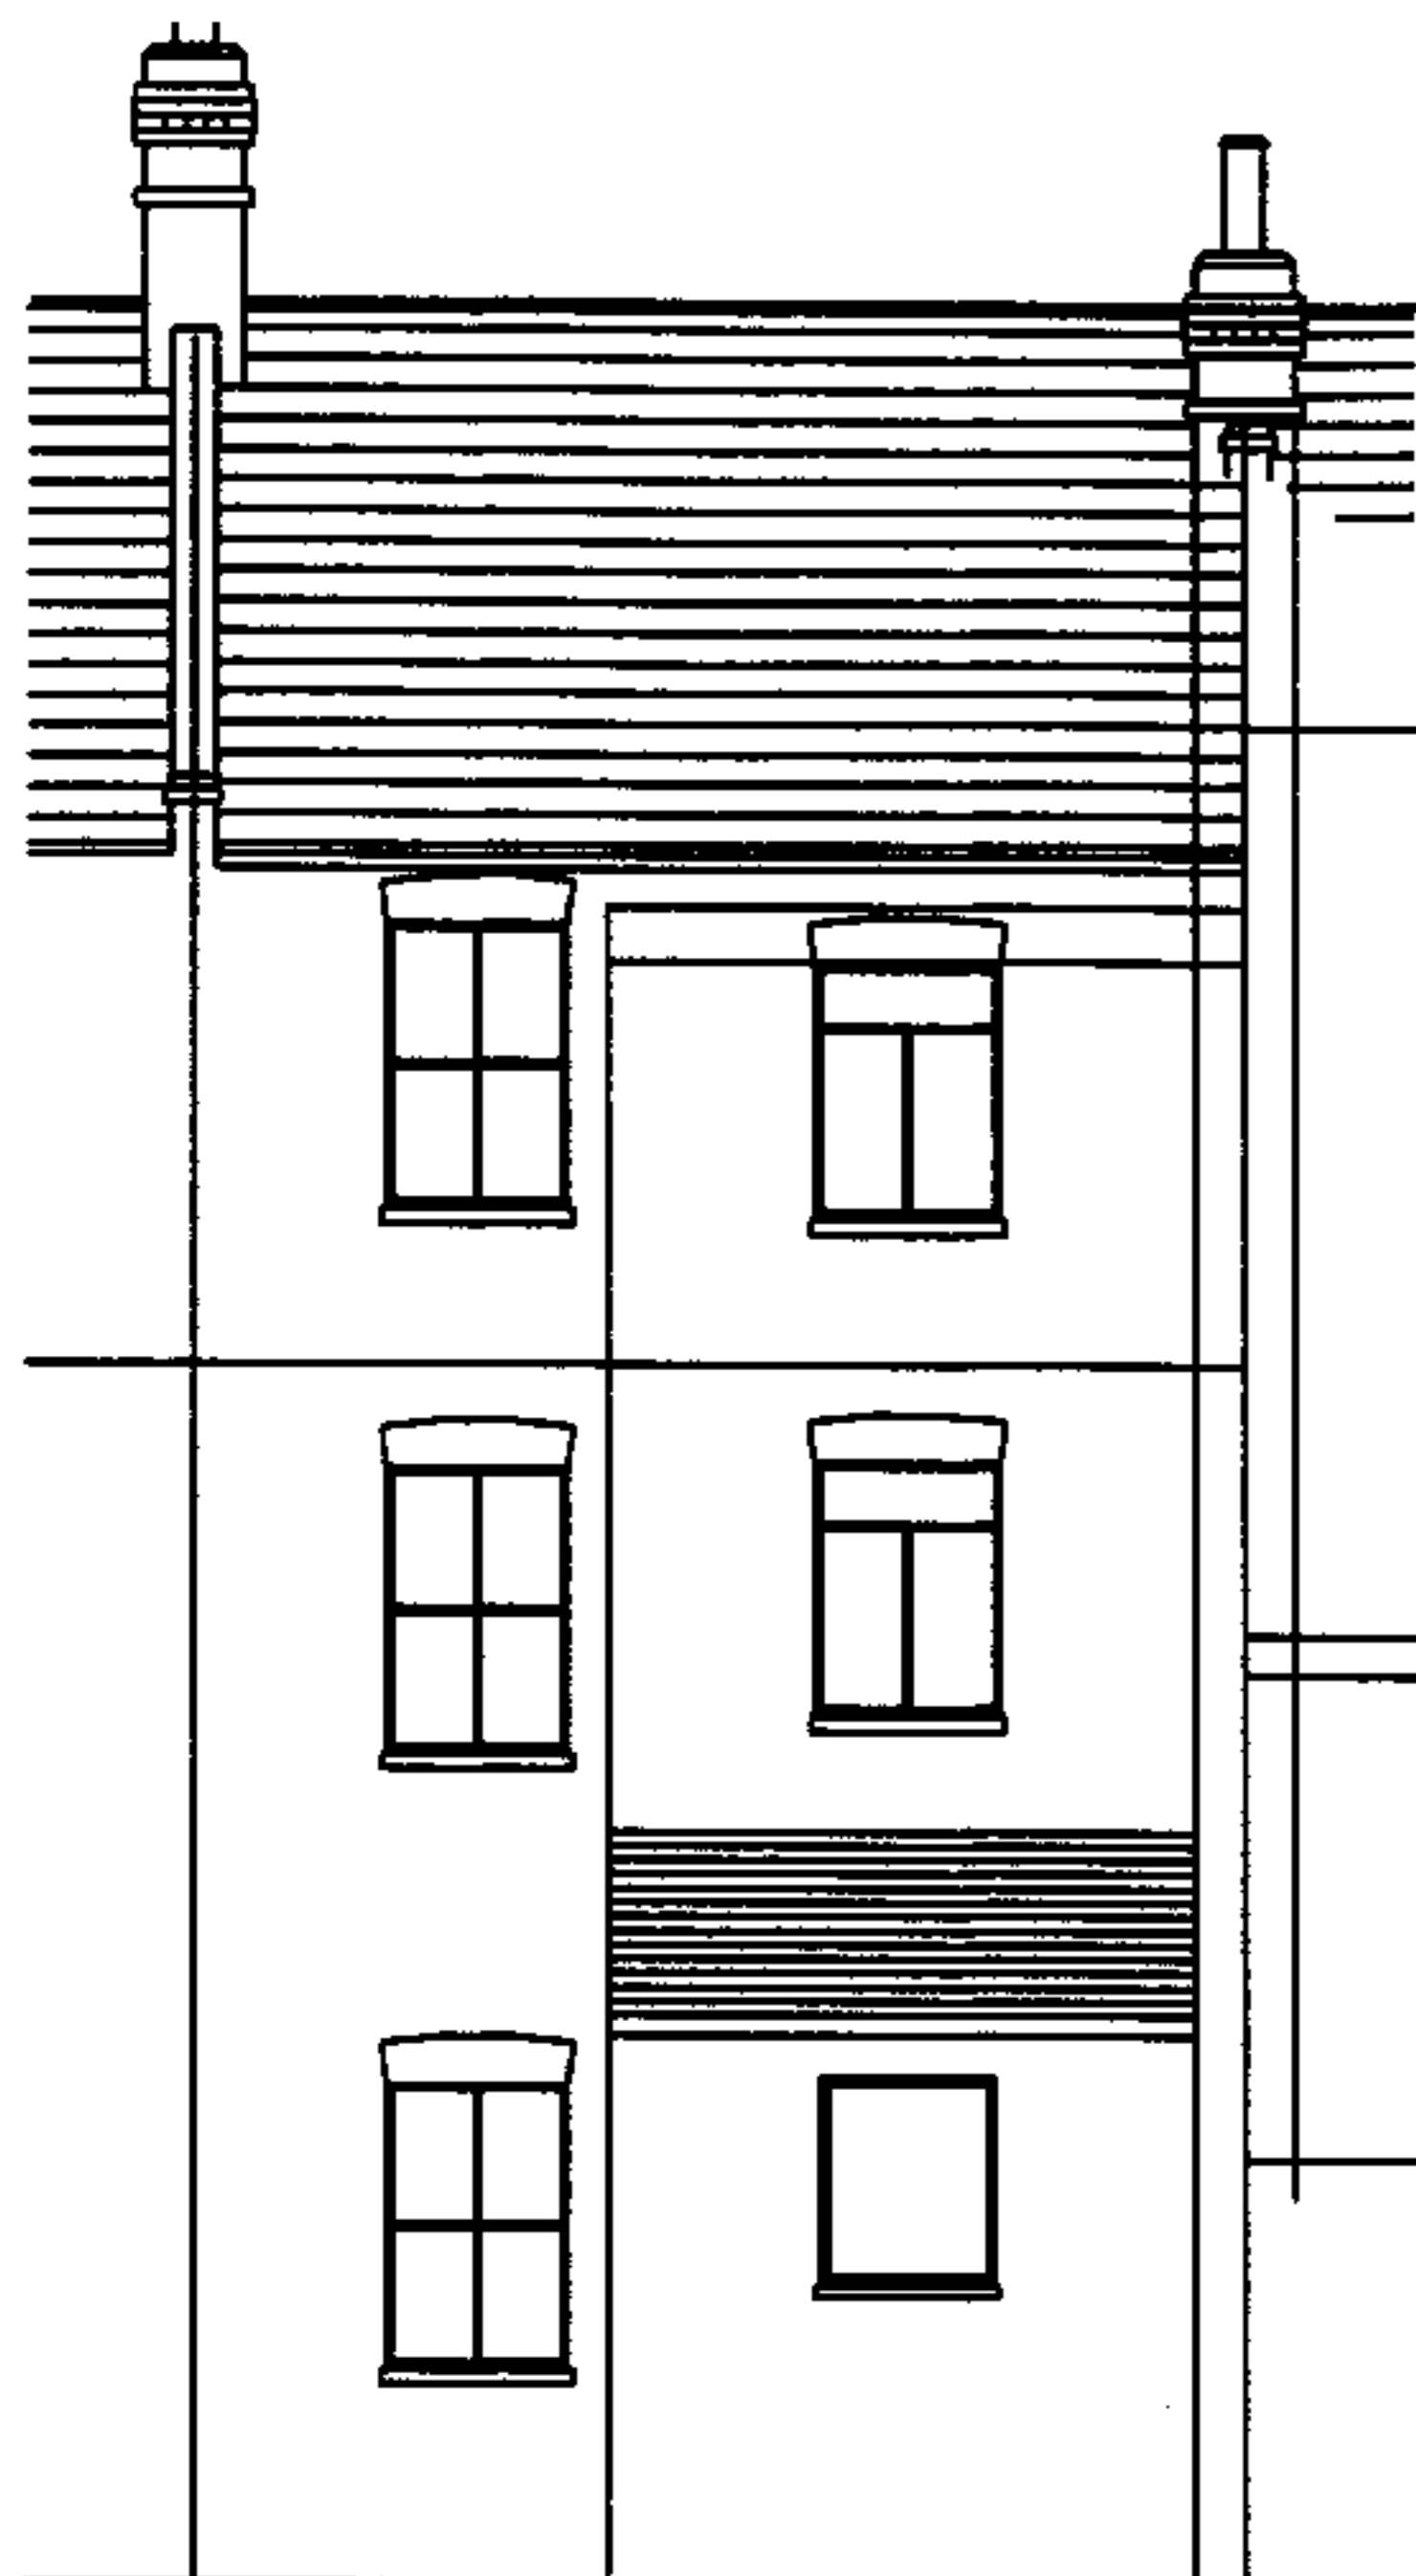

REAR ELEVATION:

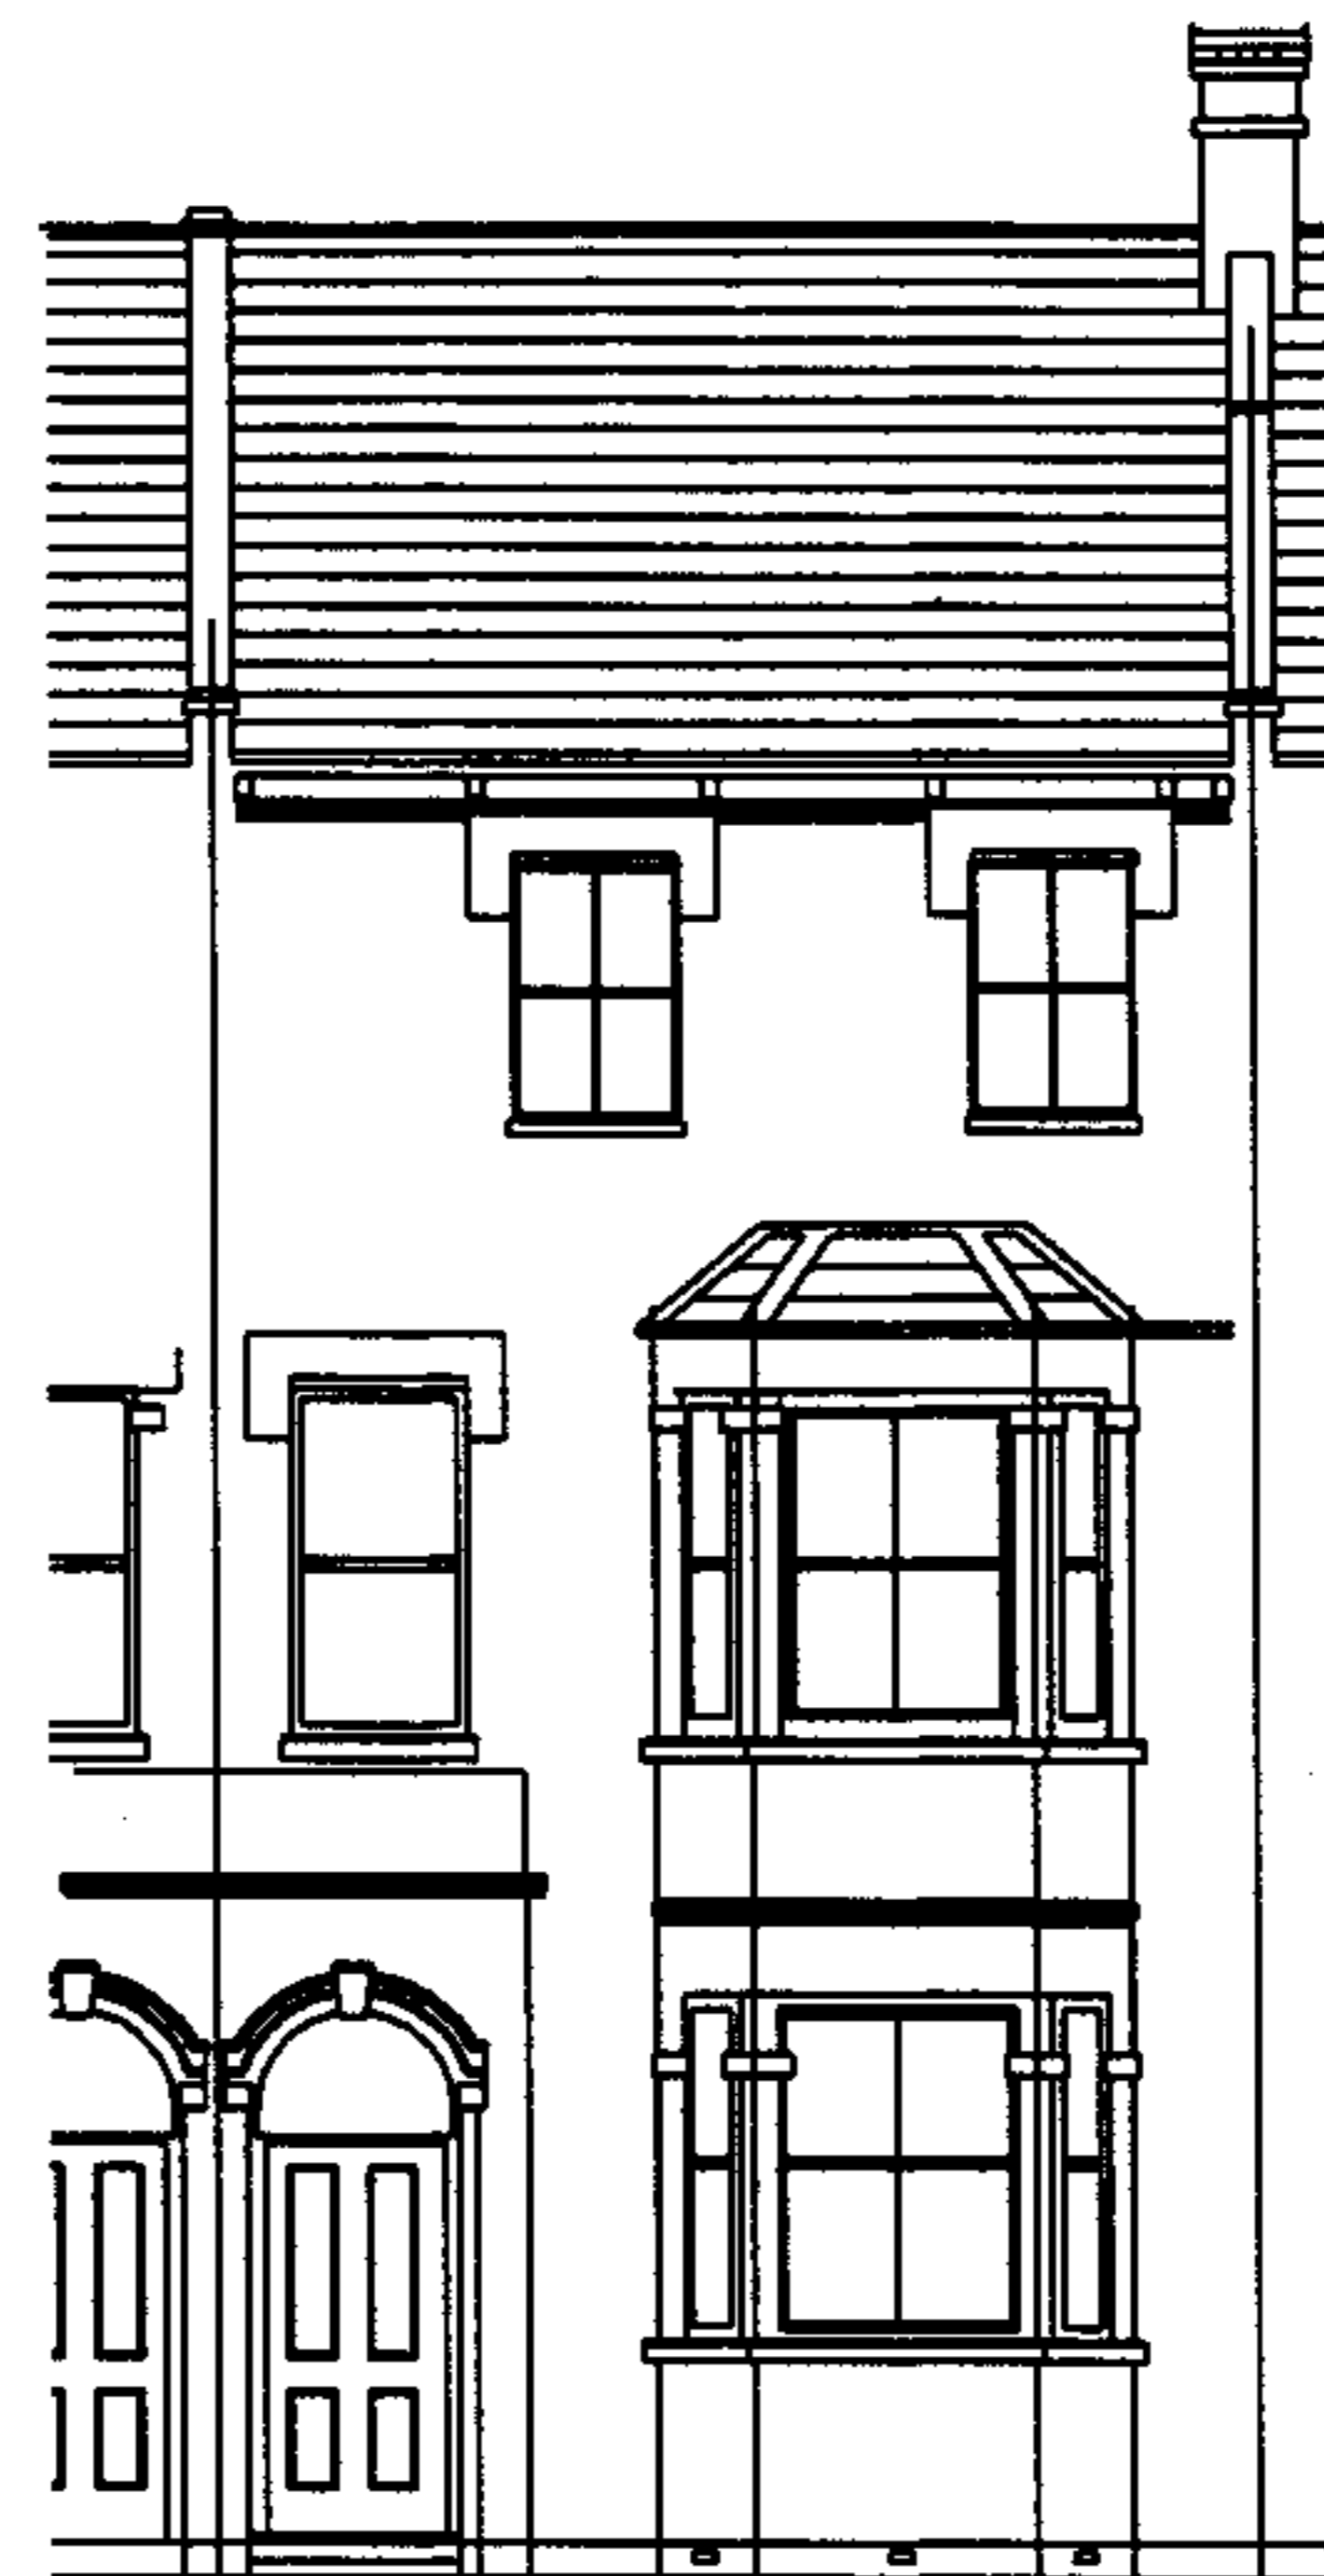


FRONT ELEVATION:



SIDE ELEVATION:

NOTES

This drawing is Copyright: Do not scale:

 LANE ASSOCIATES <small>CHARTERED ARCHITECTS</small> 62 Sorrel Bank : Linton Glade : Croydon : Surrey CR0 9LW : tel: (020) 9851 3811; fax: (020) 9851 8862; E Mail : design@laneassociates.uk.com		
Project	94 MAYGROVE ROAD: LONDON NW6:	
Title	ELEVATIONS: AS EXISTING:	
Drawn	ML	Scale 1:100
Date	September 2005	
Drawing No.	0686/000/02	Amendment A