




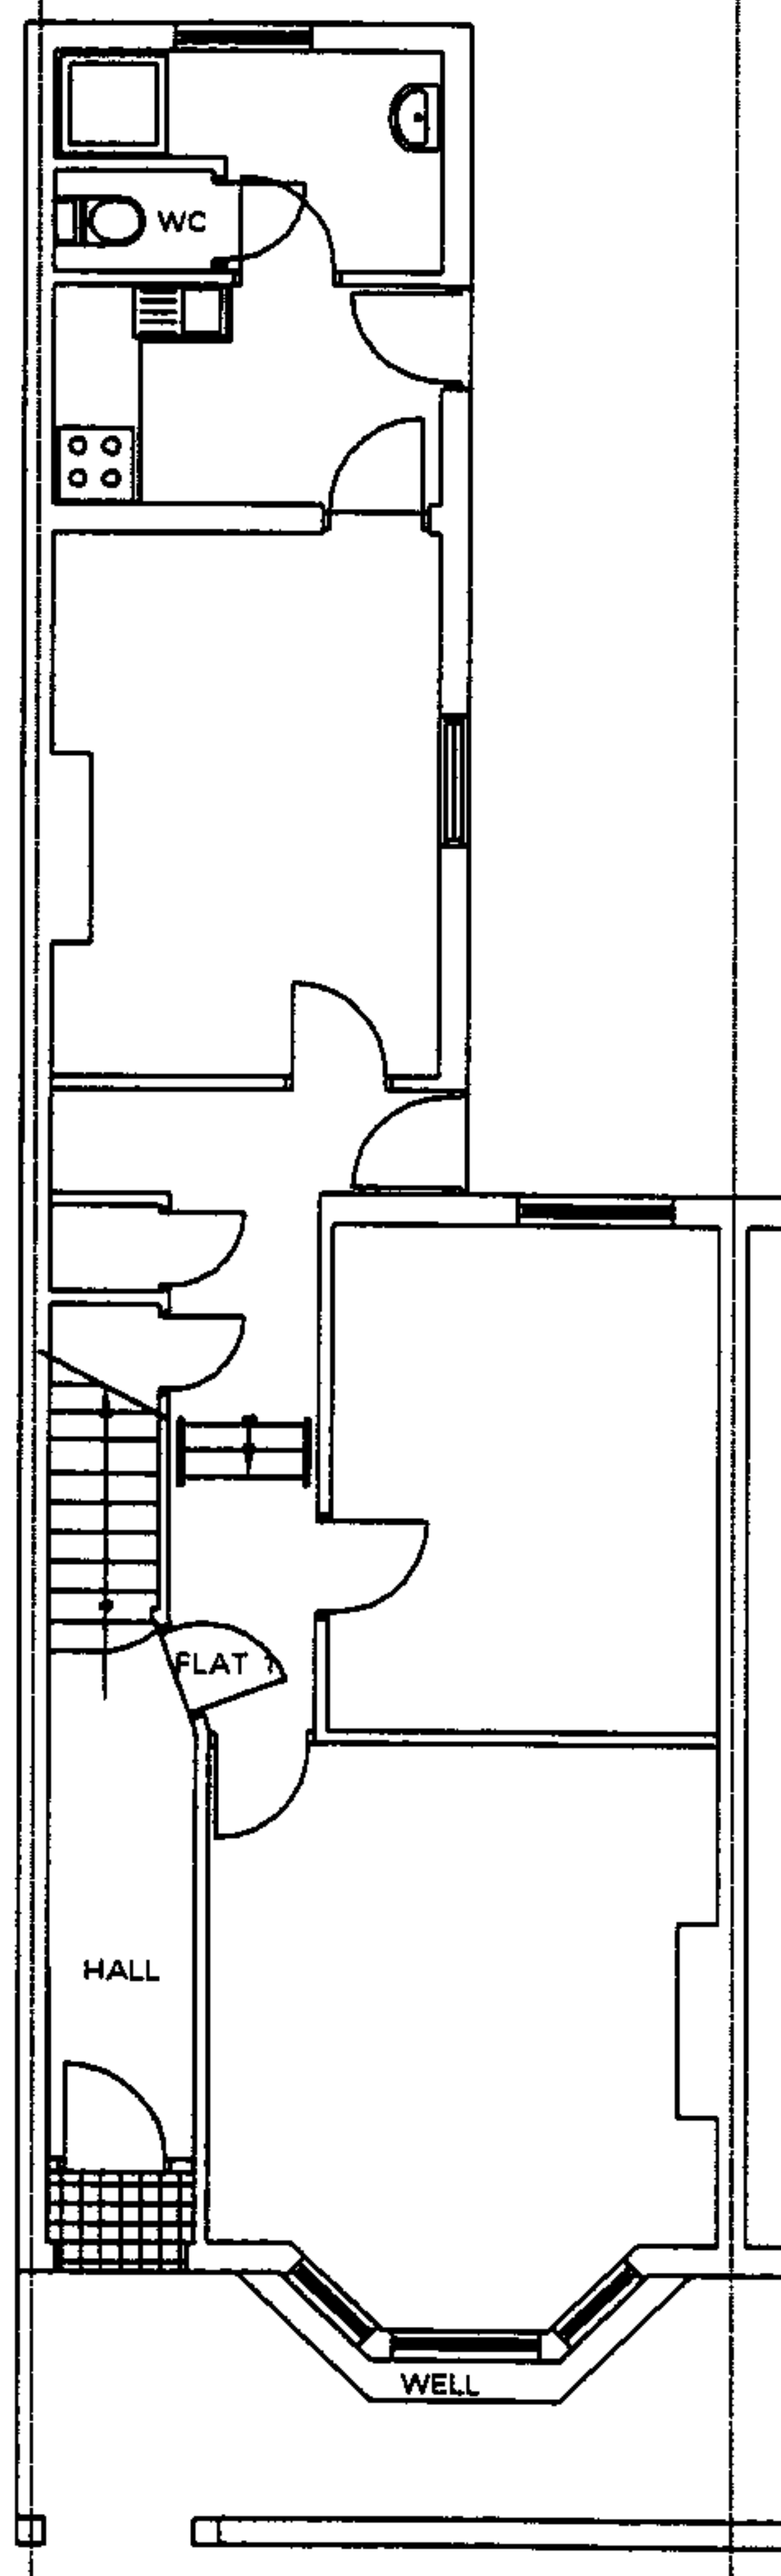


GROUND FLOOR PLAN

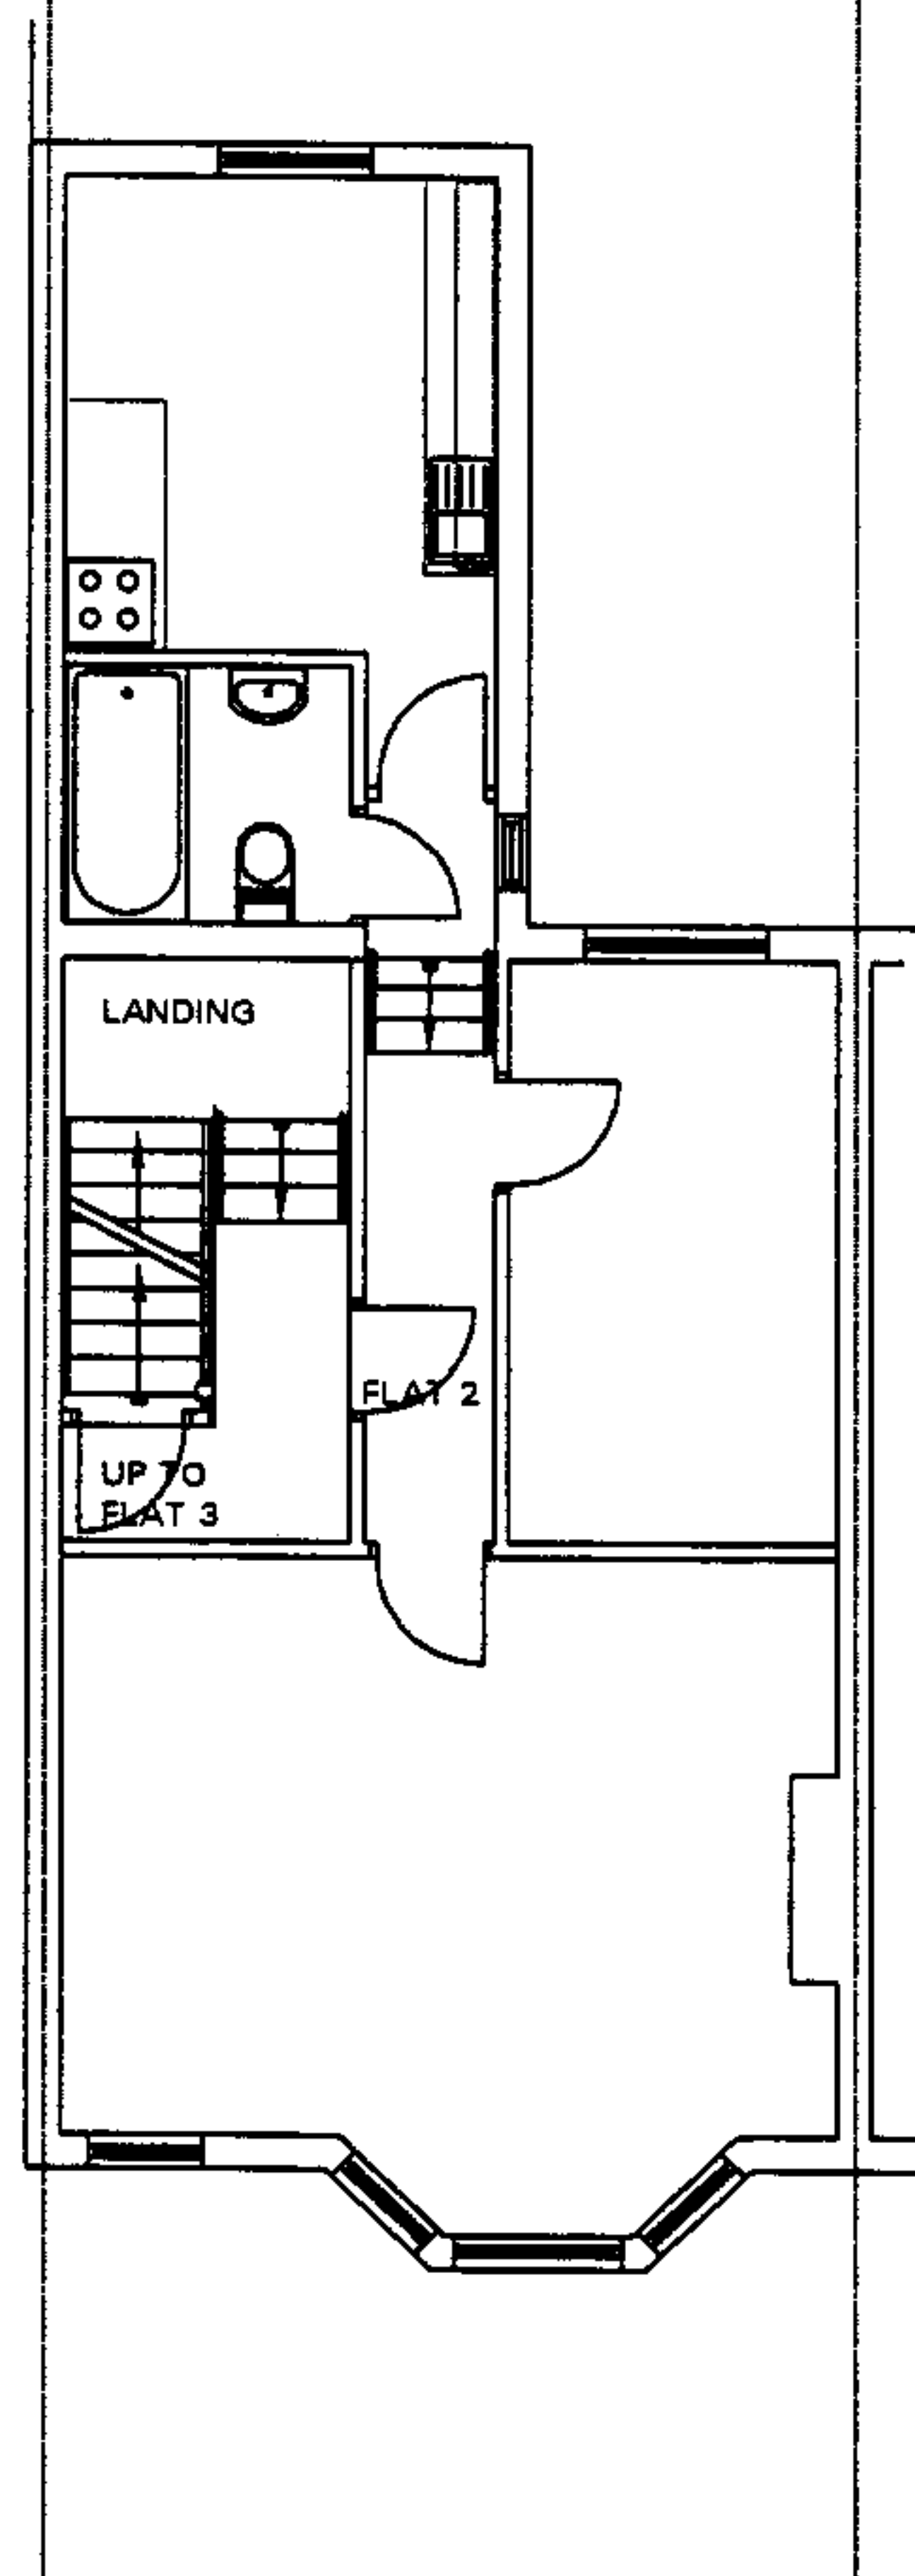

FIRST FLOOR PLAN

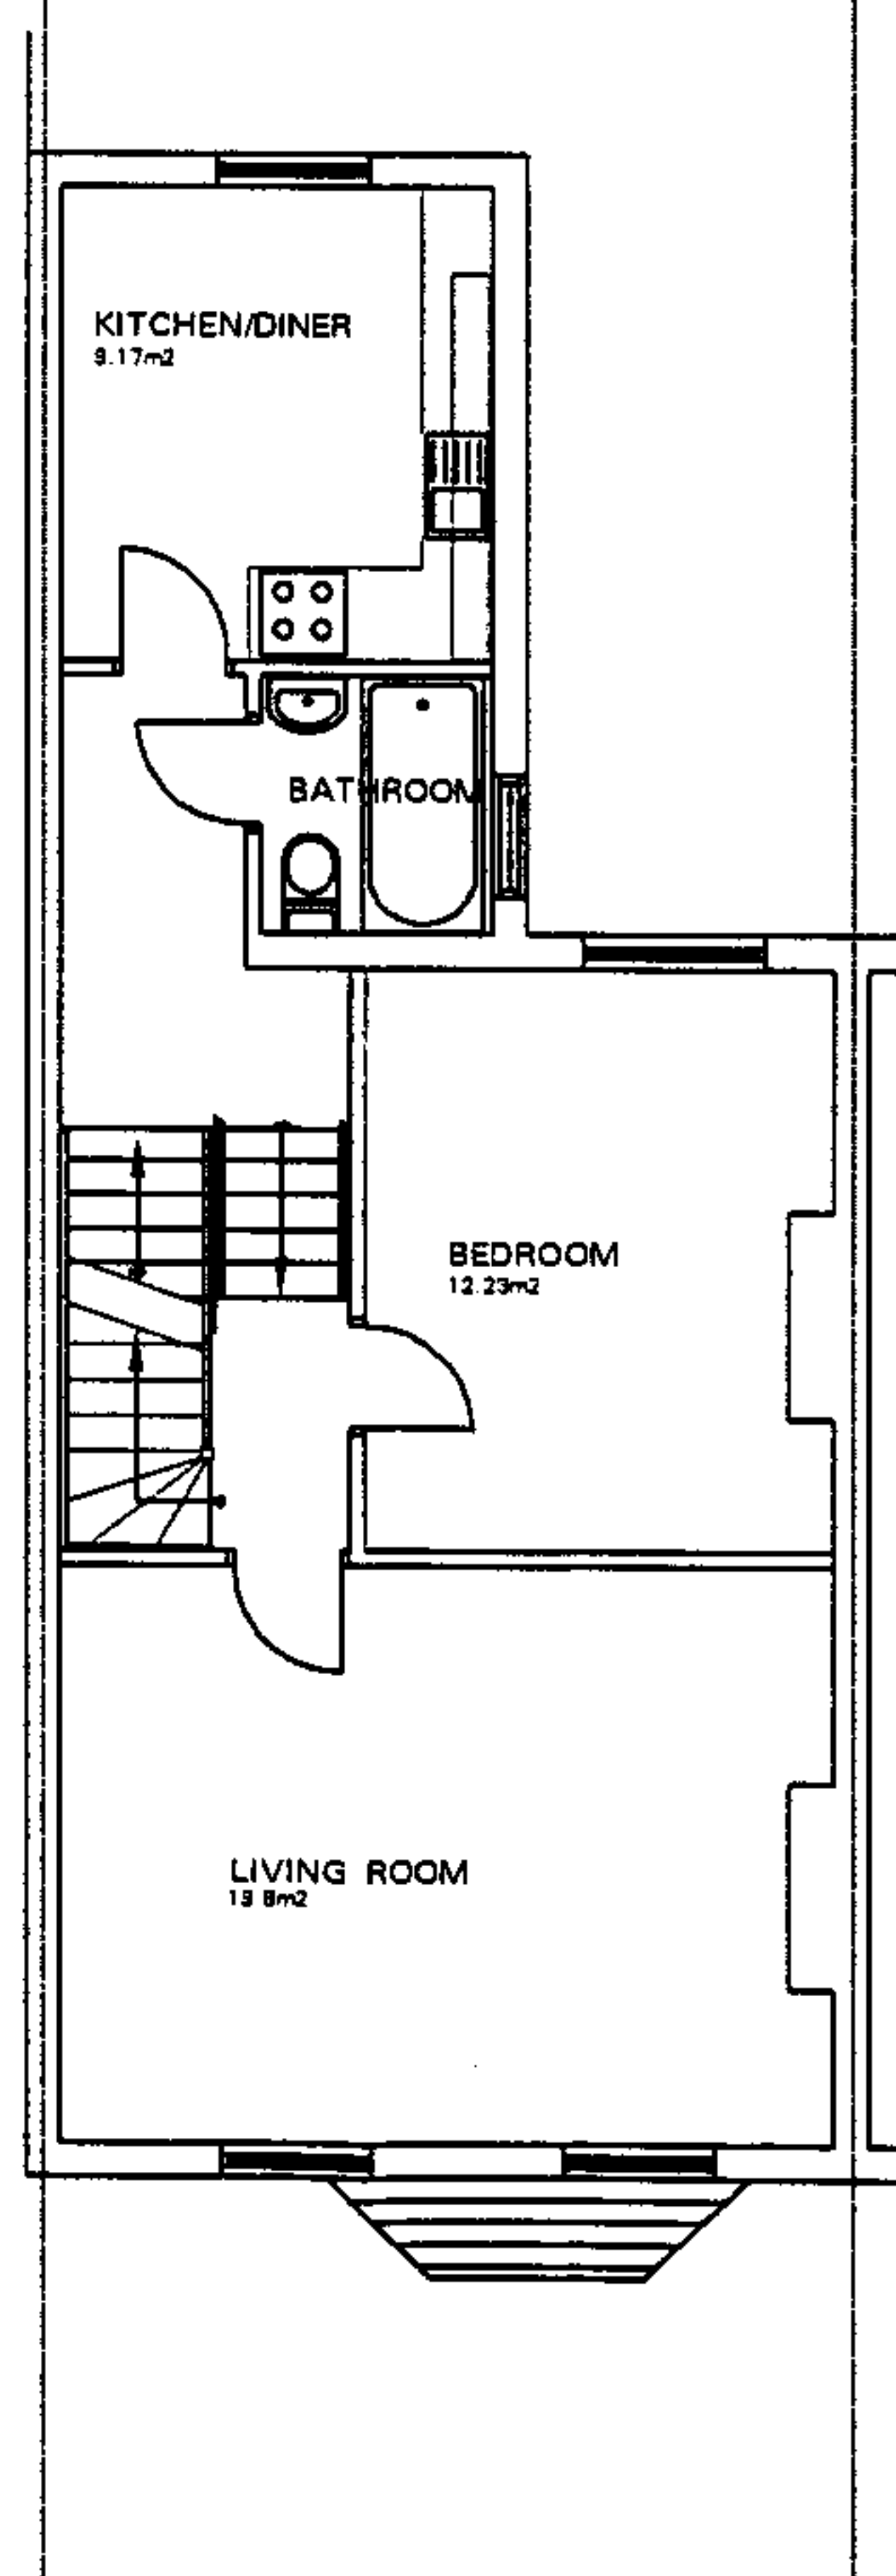

SECOND FLOOR PLAN

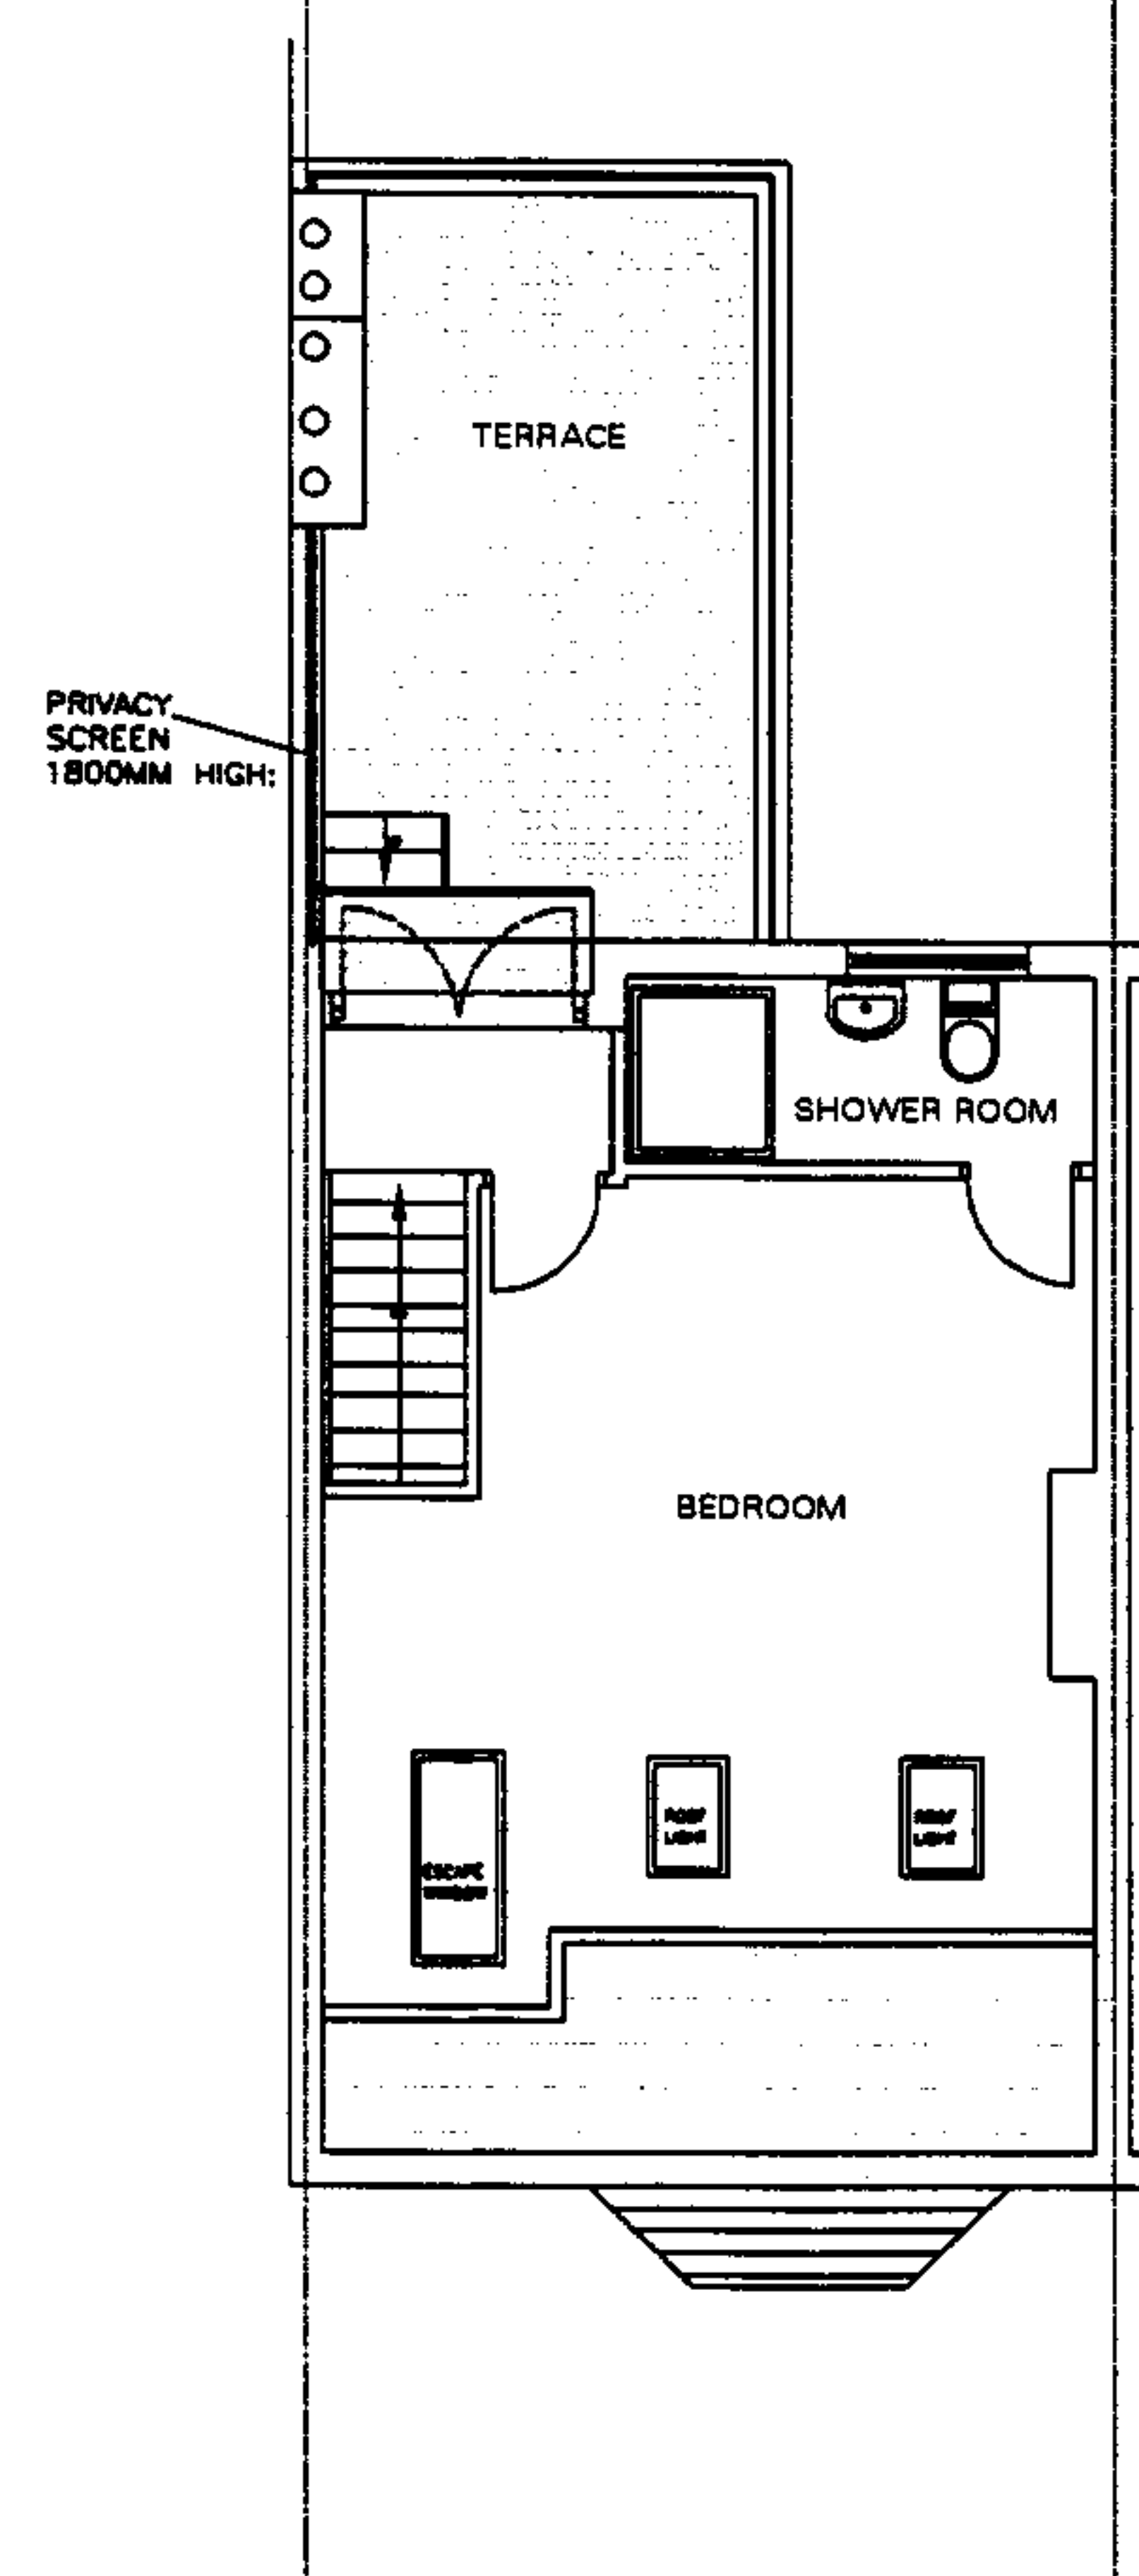


THIRD FLOOR PLAN

NOTES		
This drawing is Copyright: Do not scale:		
LANE ASSOCIATES CHARTERED ARCHITECTS		
62 Sorrel Bank : Linton Glade : Croydon : Surrey CR0 9LW : tel: (020) 8661 3811; fax: (020) 8661 8662; E Mail : design@laneassociates.uk.com		
Project	94 MAYGROVE ROAD: LONDON NW6:	
Title	FLOOR PLANS: AS PROPOSED:	
Drawn	ms	Scale 1:100
Date	December 2004	
Drawing No.	0686/000/03	Amendment

ROOF TILING TO MANSARD
ROOF TO MATCH EXISTING

METAL BALUSTRADING AT
1100MM HIGH:

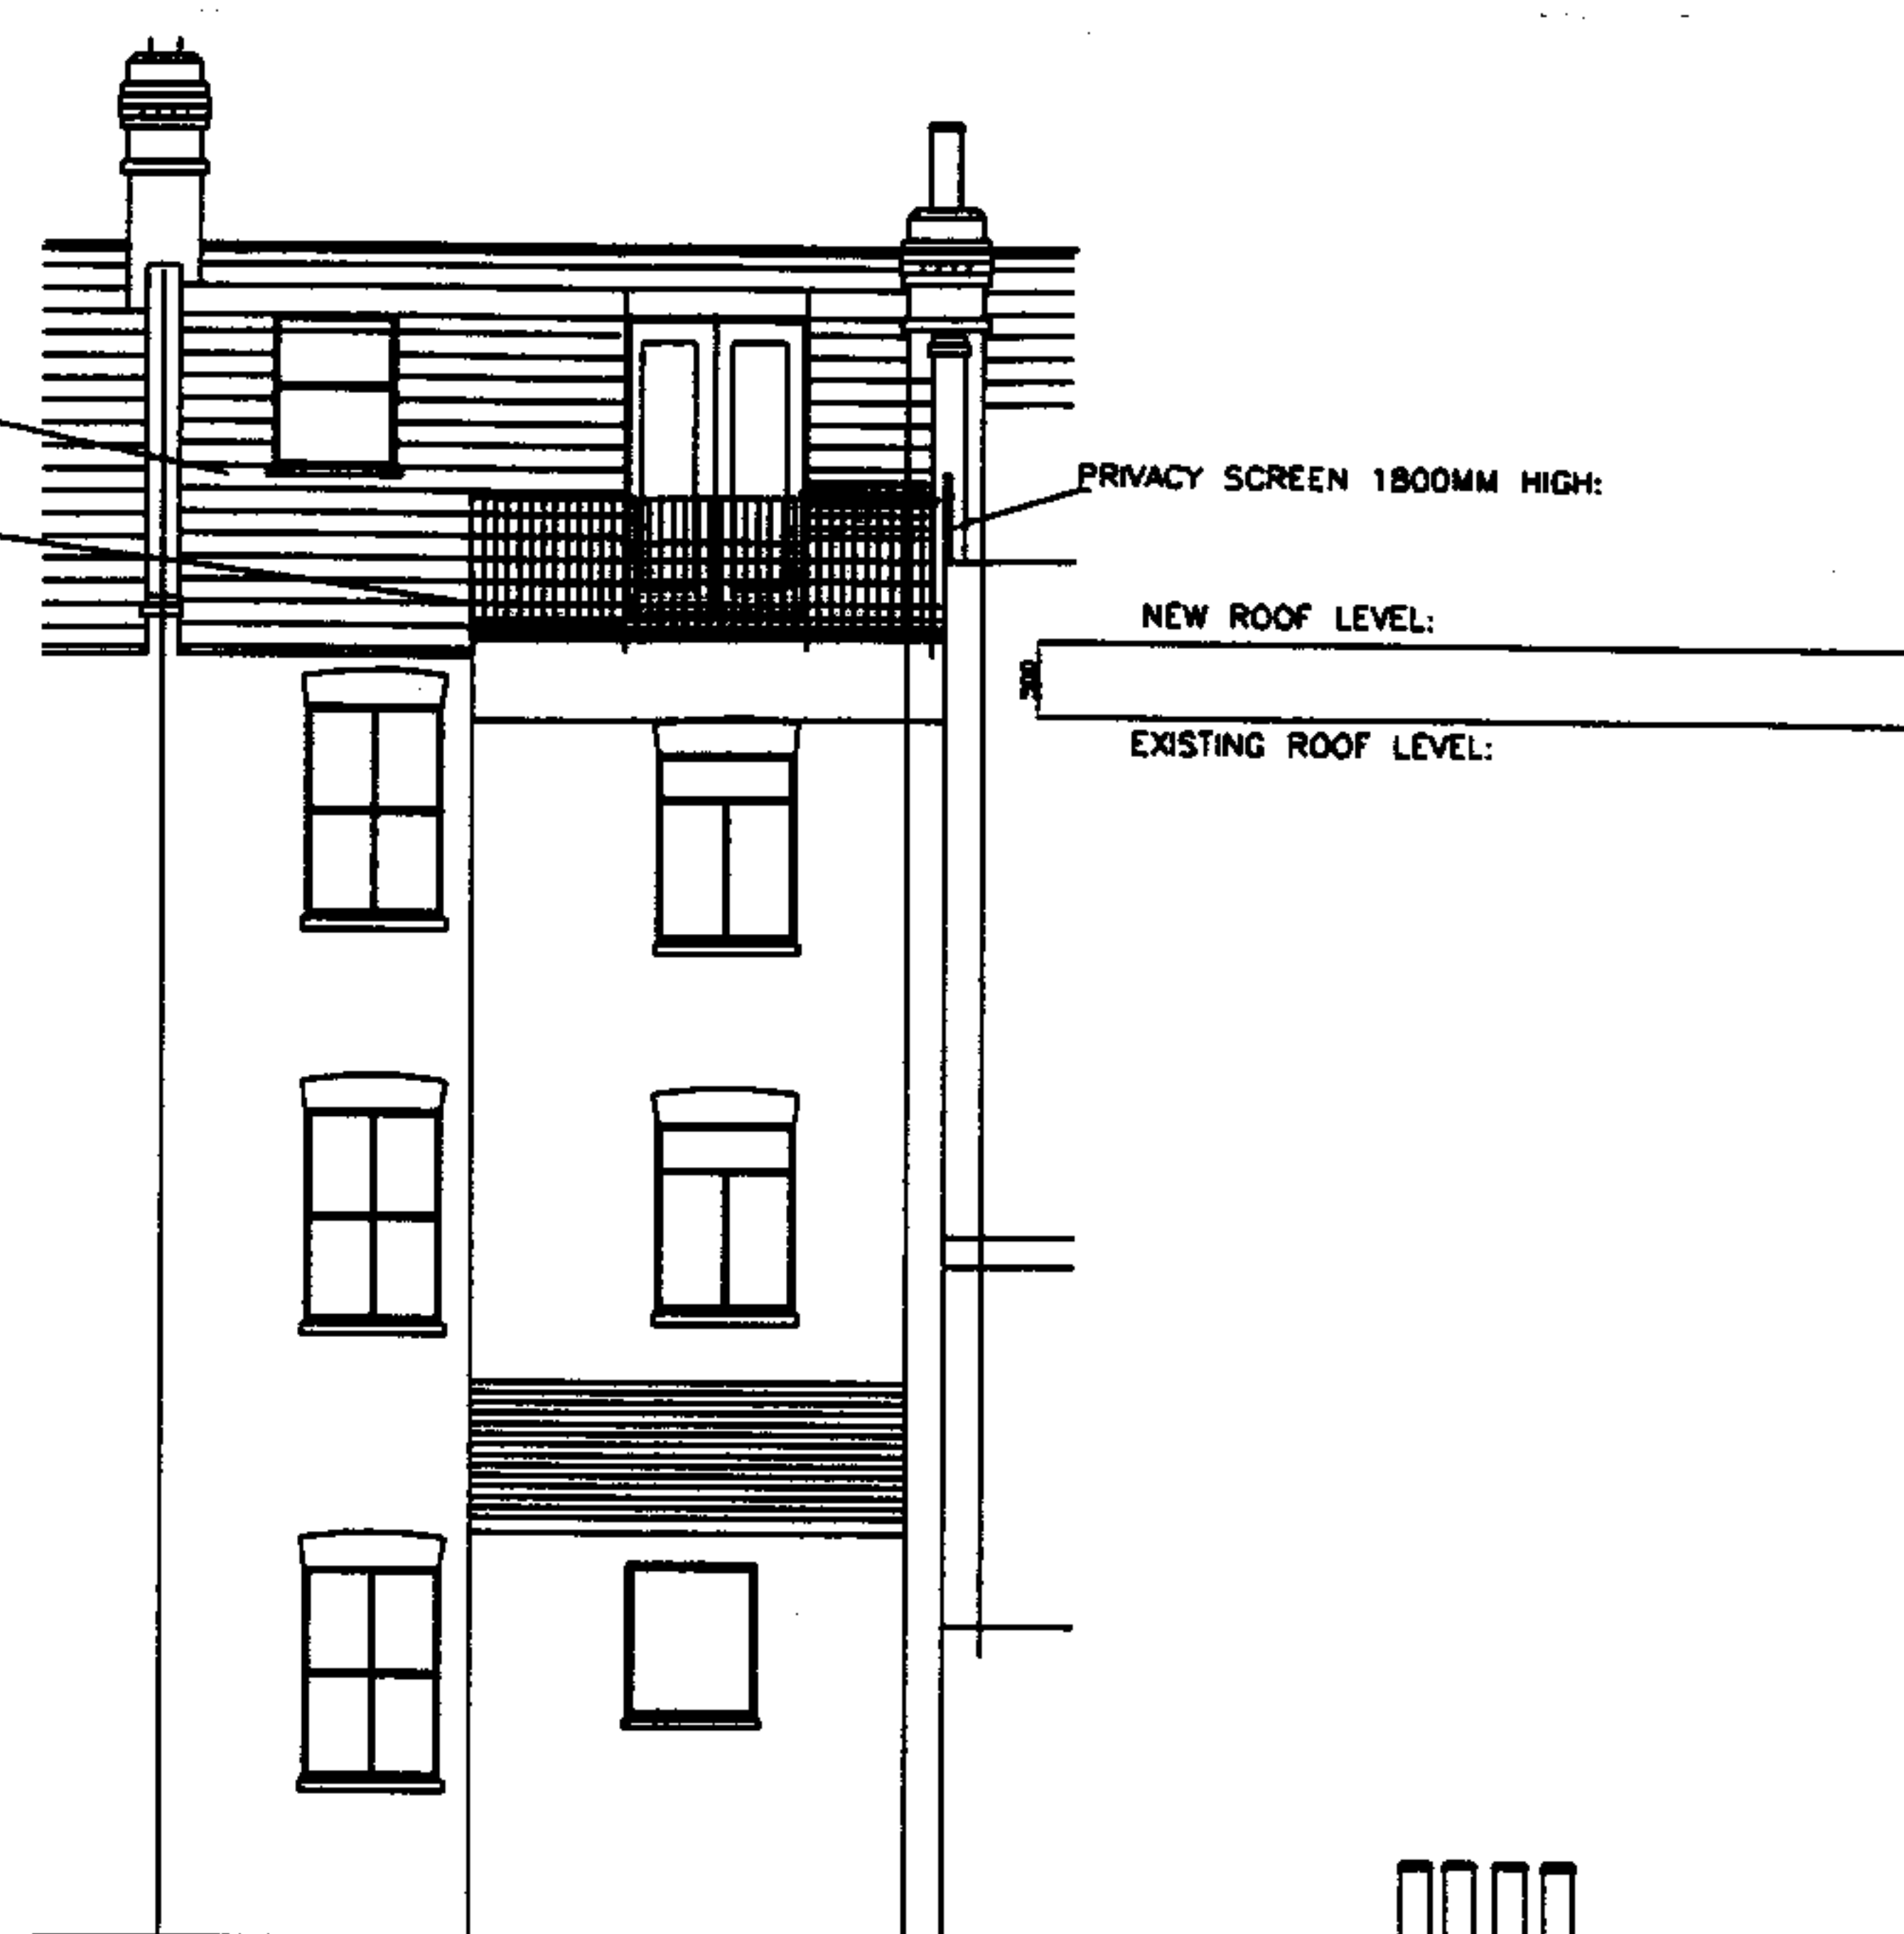

REAR ELEVATION:



FRONT ELEVATION:



SIDE ELEVATION:

NOTES

This drawing is Copyright: Do not scale:



LANE ASSOCIATES

CHARTERED ARCHITECTS


62 Sorrel Bank : Linton Glade : Croydon : Surrey CR0 9LW :
tel: (020) 8851 3811; fax: (020) 8851 8862;
E Mail: design@laneassociates.uk.com

Project 94 MAYGROVE ROAD:
LONDON NW5:

Title ELEVATIONS:
AS PROPOSED:

Drawn ML Scale 1:100
Date December 2006

Drawing No. 0686/000/04 Amendment

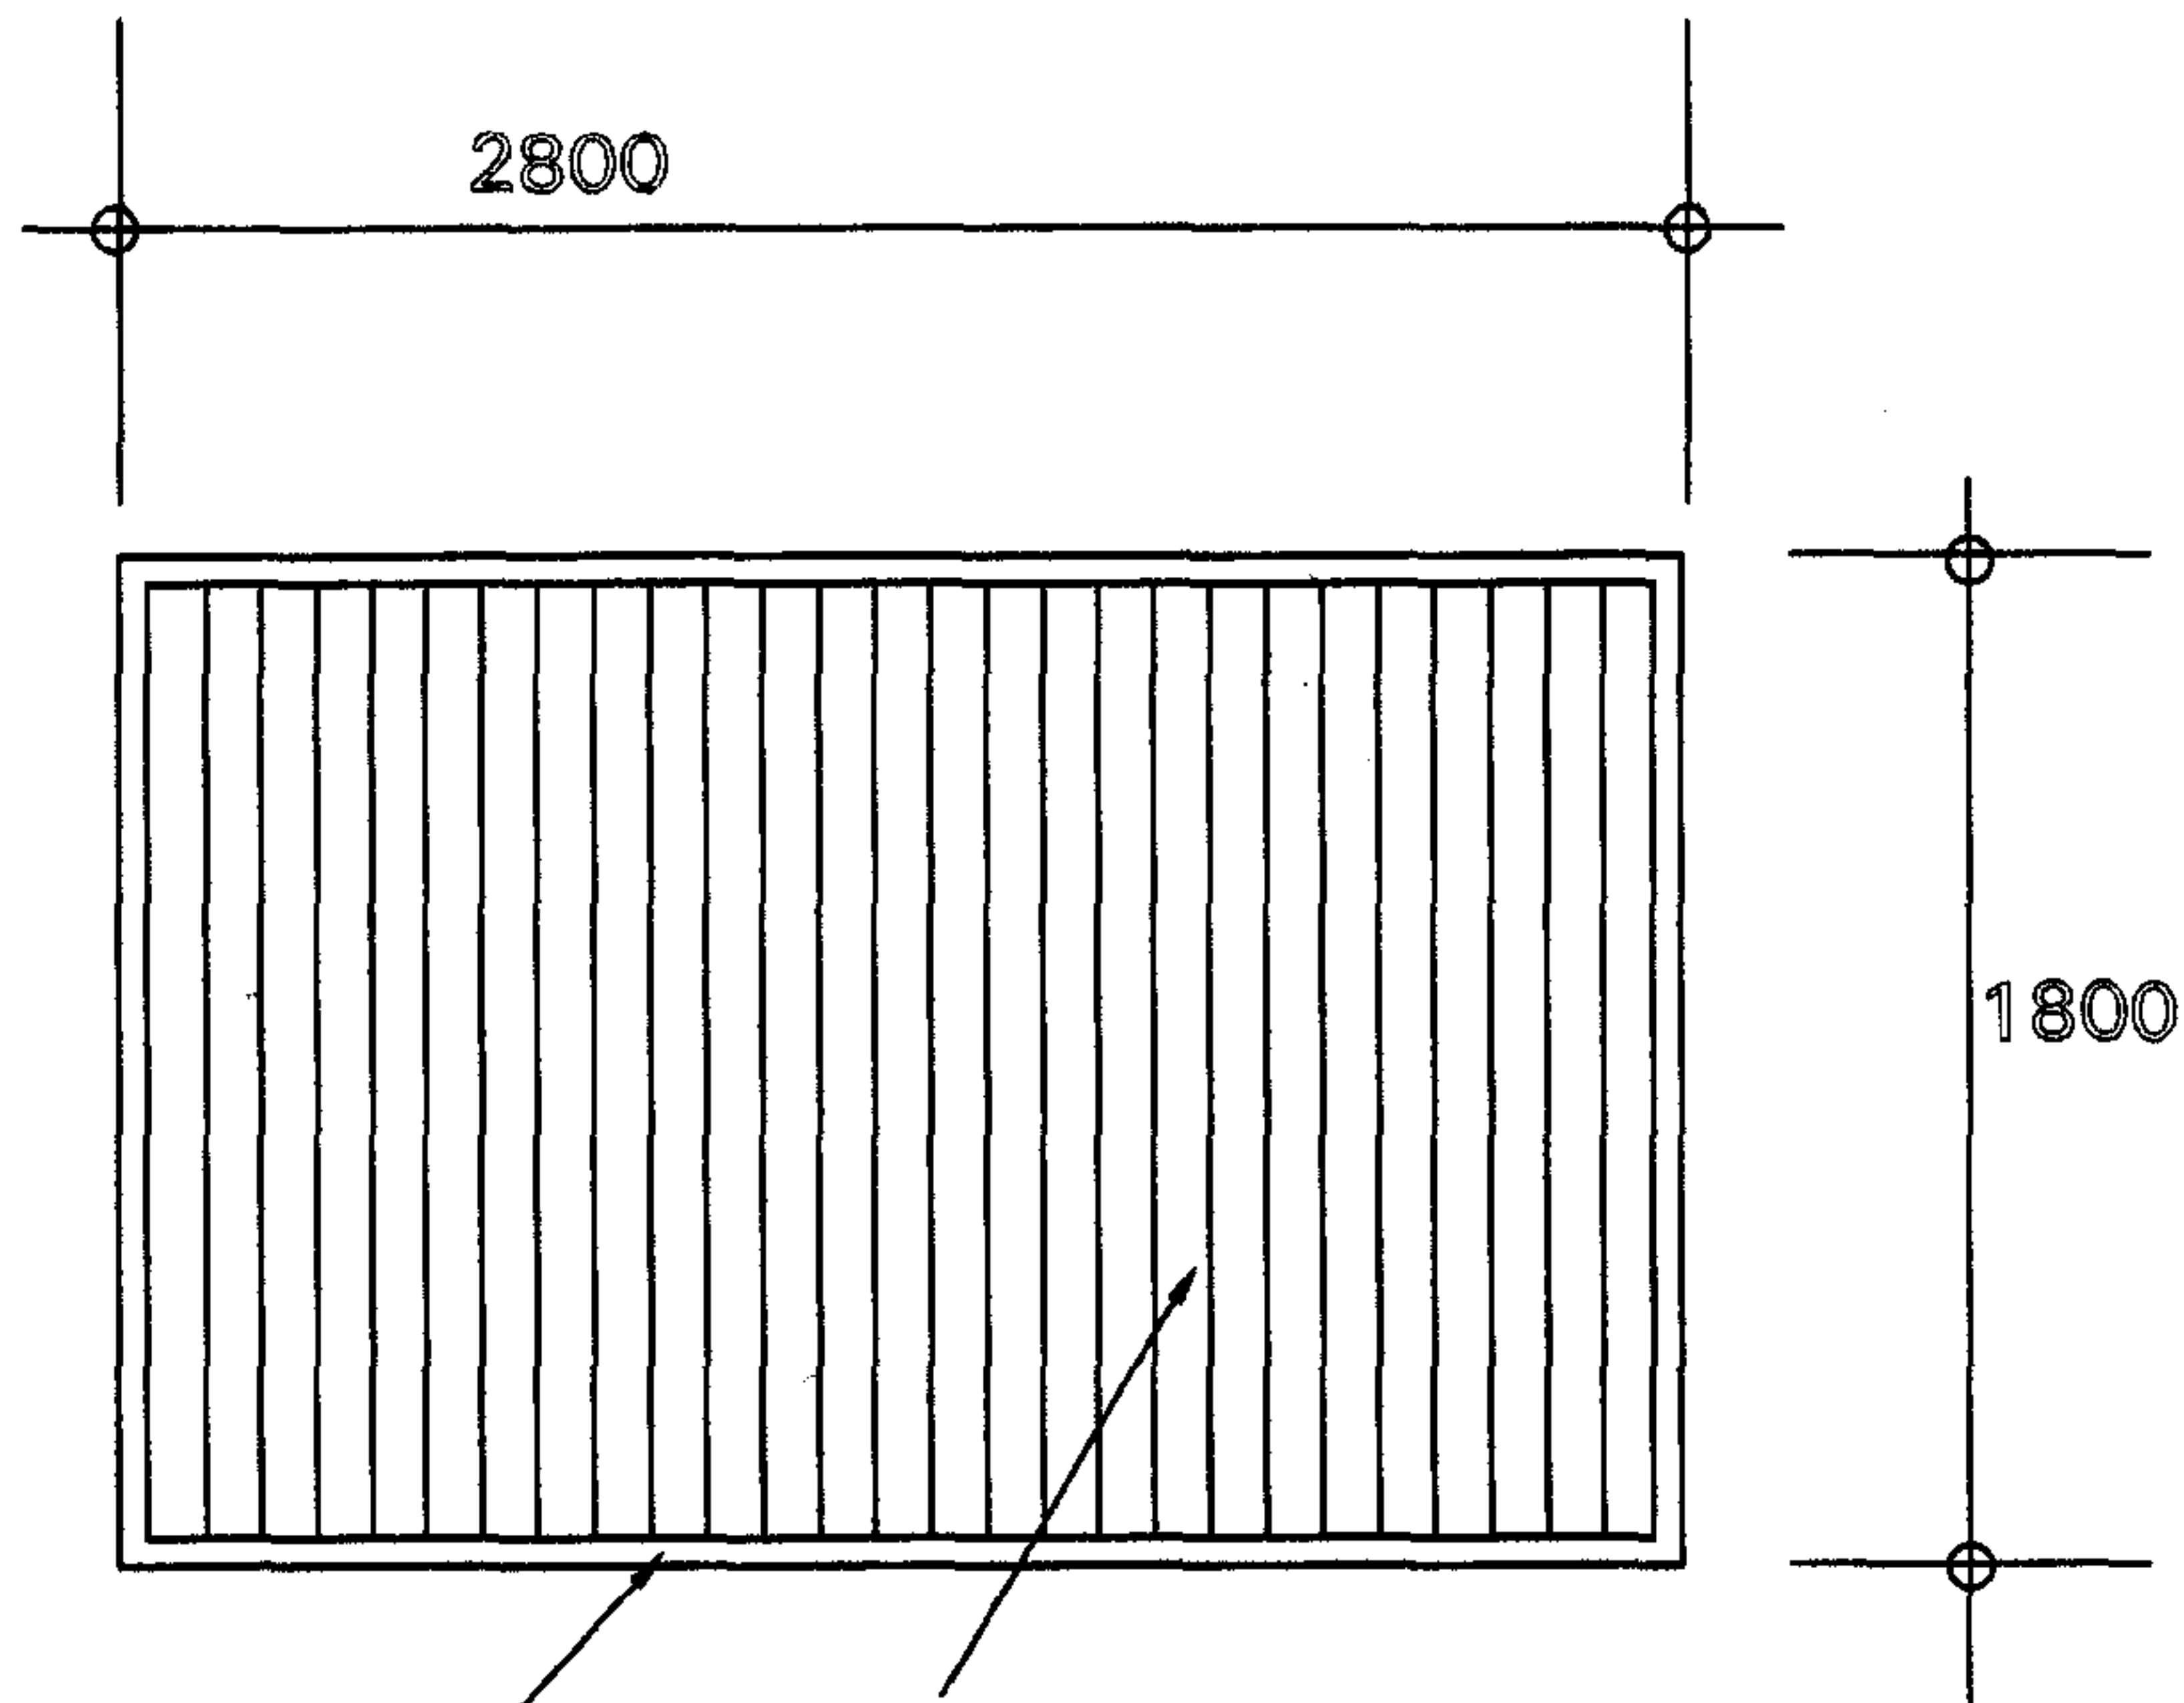

STEEL BOX FRAME 50 X 50 GALVANISED SECTION
WITH 100 X 25 HARDWOOD SLATS LAID IN HIT &
MISS FORMAT SECURELY FIXED TO EXISTING
MASONRY.

NOTES
This drawing is Copyright Do not order

RECEIVED
- 2 JAN 2007

 LANE ASSOCIATES Consulting Architects 100 Strand, London WC2R 0AL, UK Tel: 020 7493 8000 Fax: 020 7493 8001 www.laneassociates.co.uk	
Project 94 MAYGROVE ROAD: LONDON NW6:	
Title PRIVACY SCREEN: AS PROPOSED:	
Client LANE ASSOCIATES	Scale 1:25
Drawing No. 0686/000/10	Amendment