


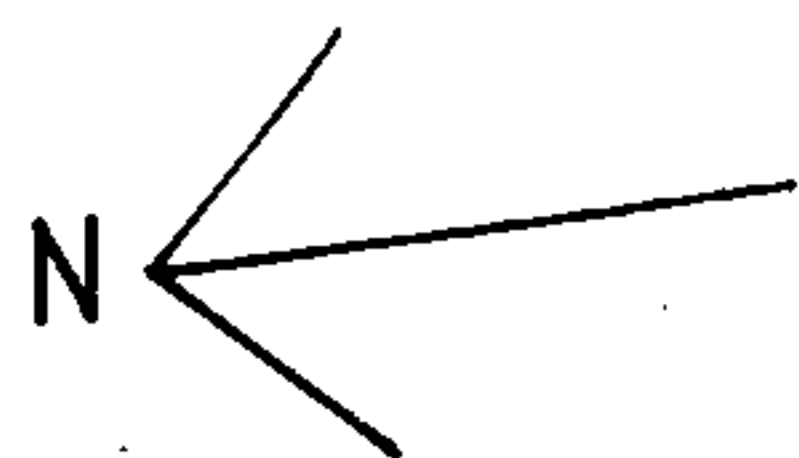


STUD WALLS TO BE REMOVED.

STUD WALLS TO REMAIN.

NEW STUD WALLS.

REMOVE ALL DEBRIS & UNWANTED MATERIALS FROM SITE.
MAKE GOOD TO ALL DISTURBED. PROVIDE & FIX NEW
KITCHEN & BATHROOM / SHOWER FITTINGS.
PROVIDE & FIX 'VELUX' ROOFLIGHT 550x980mm IN KITCHEN.
1800x1000mm FLAT GLASS 'FLUSHGLAZE' OR EQUAL
ROOFLIGHT IN DINING AREA.

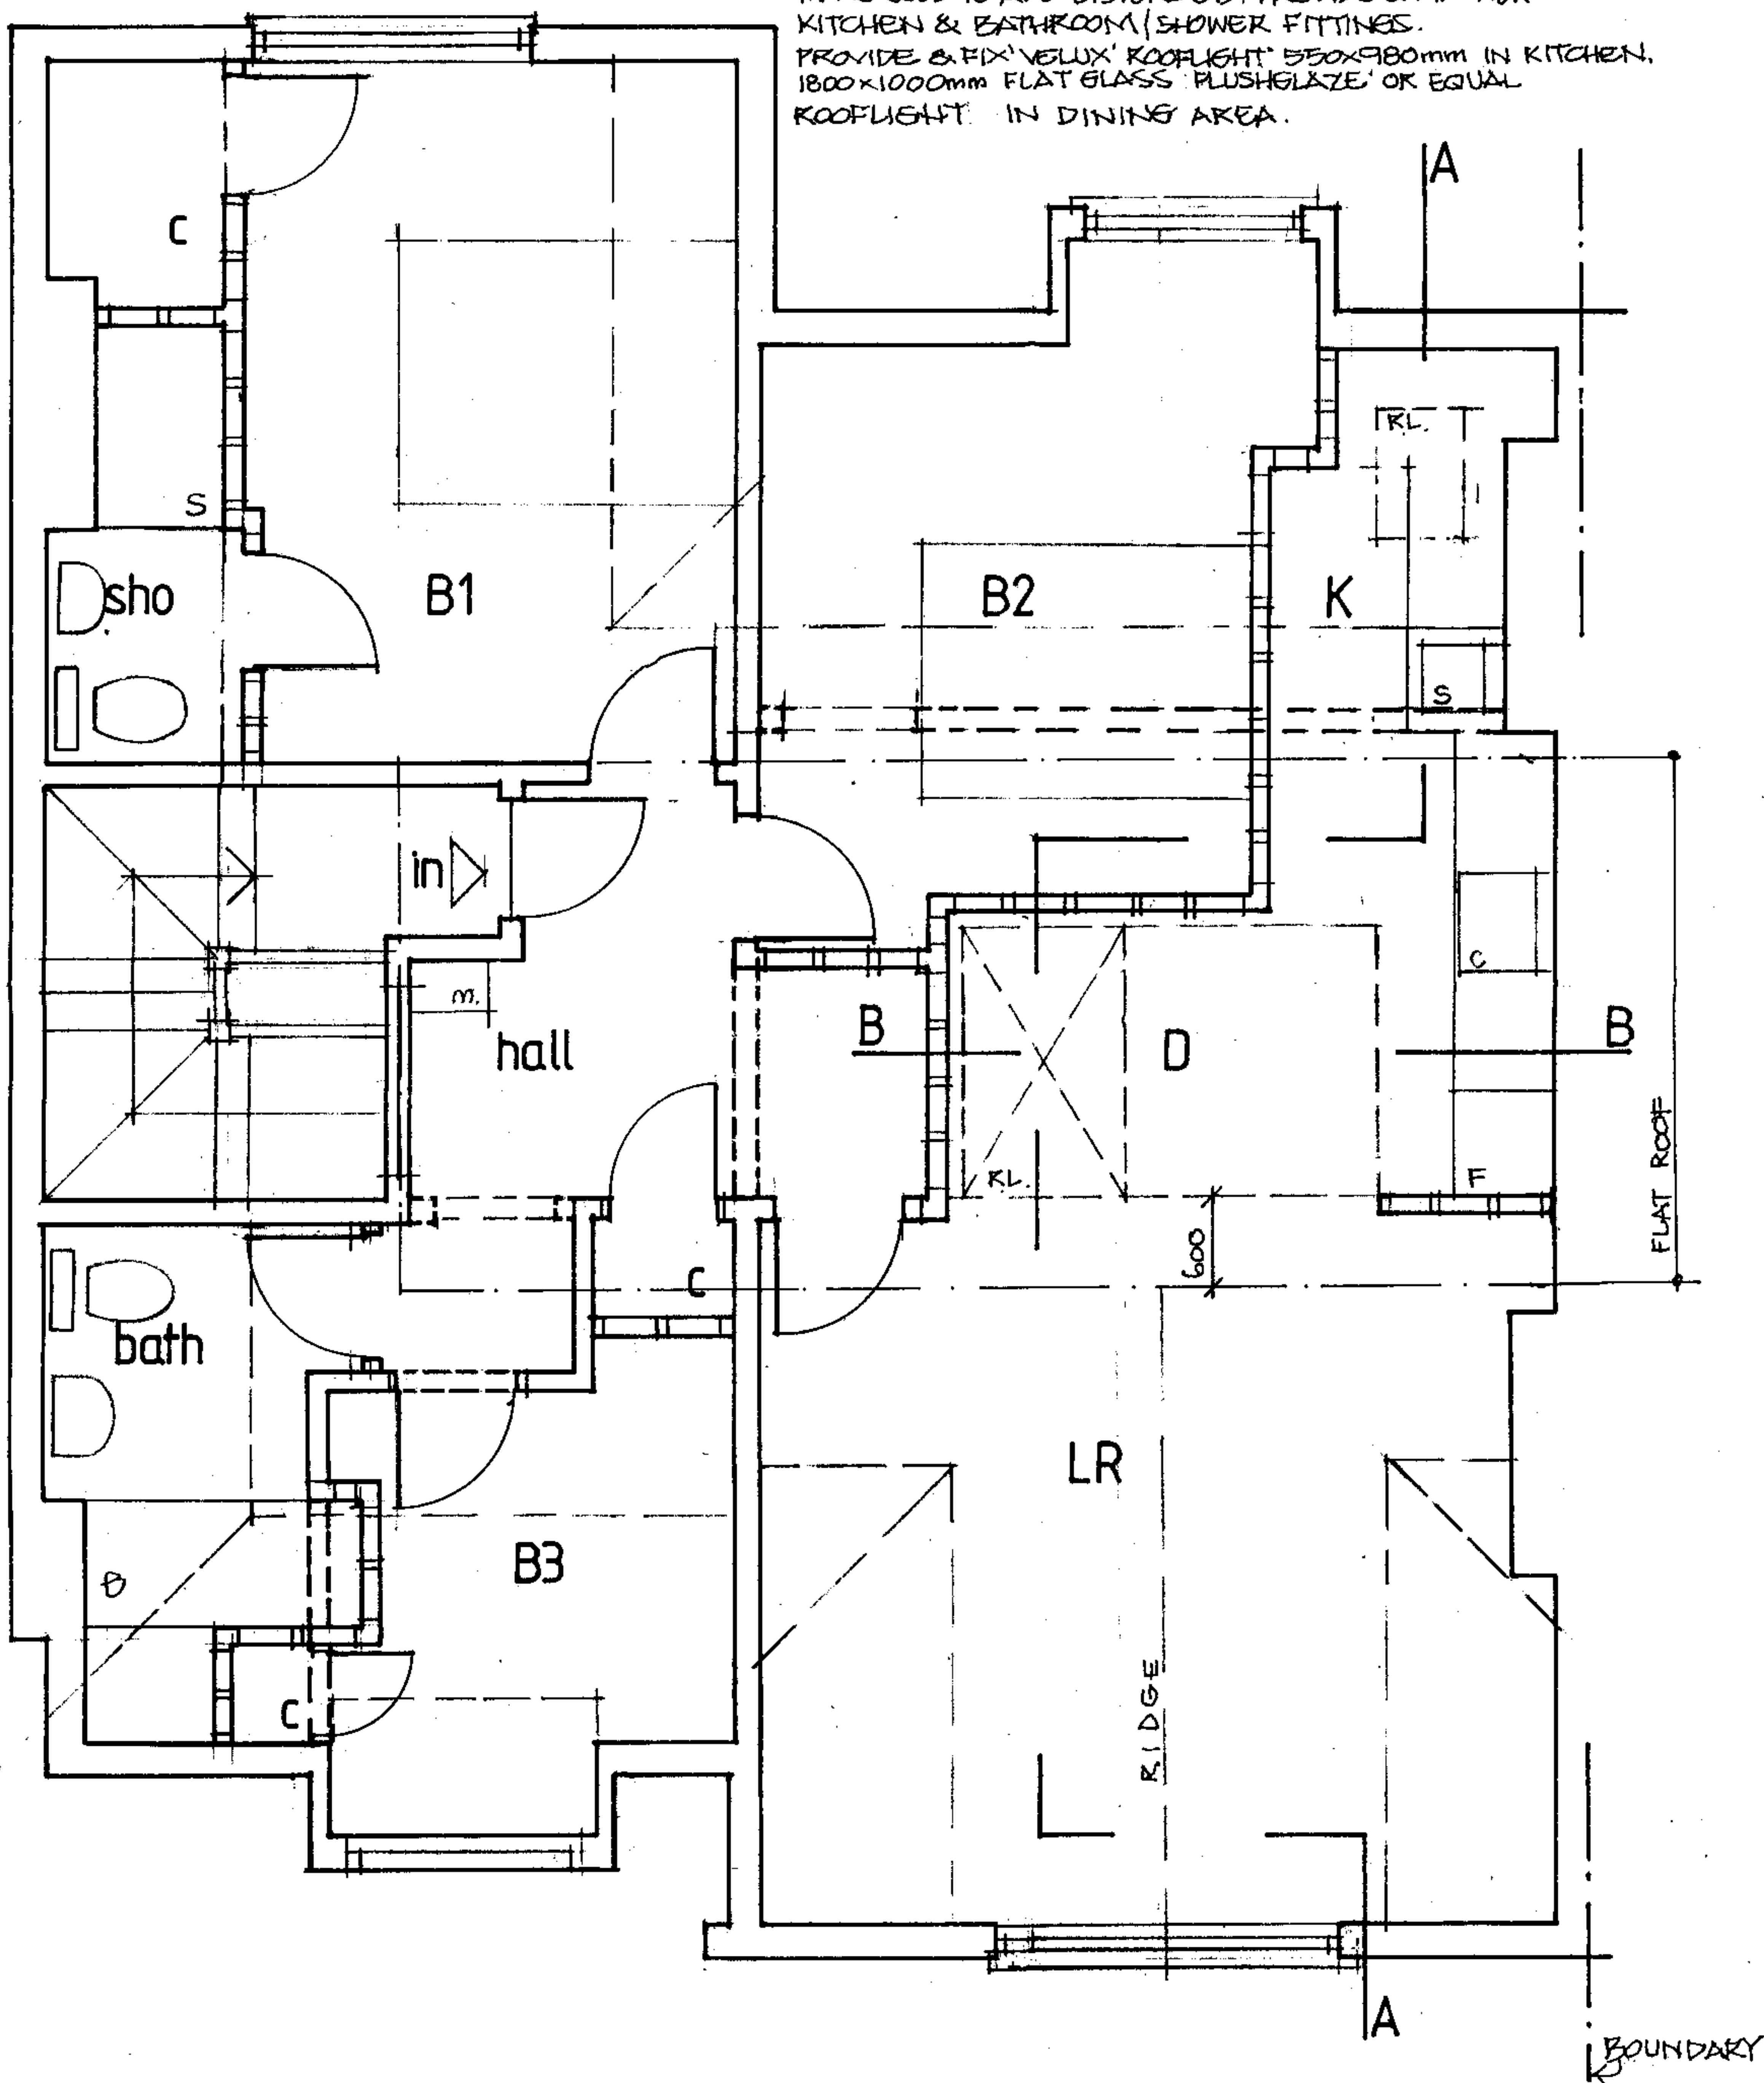

proposed alterations
16B, Crediton Hill, London. NW6 1HP

RECEIVED
12 DEC 2006

BASIL L SHERRINGTON CHARTERED ARCHITECT

74 VANNER ROAD, WITNEY, OXON OX28 1LU Tel: 01993 708869

REVISIONS

A. ROOF OUTLINE AMENDED. ROOFLIGHT DIMS ADDED 06.12.06

OCTOBER 2006
SCALE 1:50

DWG. No. 025/1A



rear elevation - showing proposed rooflight to NO. 16B.
16. Crediton Hill, London. NW6 1HP

RECEIVED
12 DEC 2006

BASIL L SHERRINGTON CHARTERED ARCHITECT

74 VANNER ROAD, WITNEY, OXON OX28 1LU Tel: 01993 708869

NOVEMBER 2006
SCALE: 1:50

DRAWING NO. 025/2

PROPOSED 1 NO. 1800x1000mm FLAT GLASS FLUSHGLAZE
OR EQUAL. ROOF LIGHT.

PROPOSED VELUX EGU 0073 CENTRAL PIVOT ROOFLIGHT
550x980mm WITH CONTROL BAR
AND FLASHINGS TO SUIT PLAIN TILES.

EXISTING DORMER DOTTED.

SECOND FLOOR 1G3

FIRST FLOOR 1G4

GROUND FLOOR 1G
GROUND LEVEL

K

REMOVE

D

LR

VALLEY

GABLE END.

12 DEC 2006

front

PROPOSED 1800x1000mm
FLAT GLASS ROOFLIGHT

hall

D

K

section B.B

rear section AA showing PROPOSED ROOFLIGHTS TO NO. 16 B.
16. Crediton Hill, London. NW6 1HP



REVISIONS.
A. ROOF+GABLE OUTLINE AMENDED 09.12.06

BASIL L SHERRINGTON CHARTERED ARCHITECT

74 VANNER ROAD, WITNEY, OXON OX28 1LU Tel: 01993 708869

NOVEMBER 2006
SCALE: 1/50

DRAWING NO. 025/3A

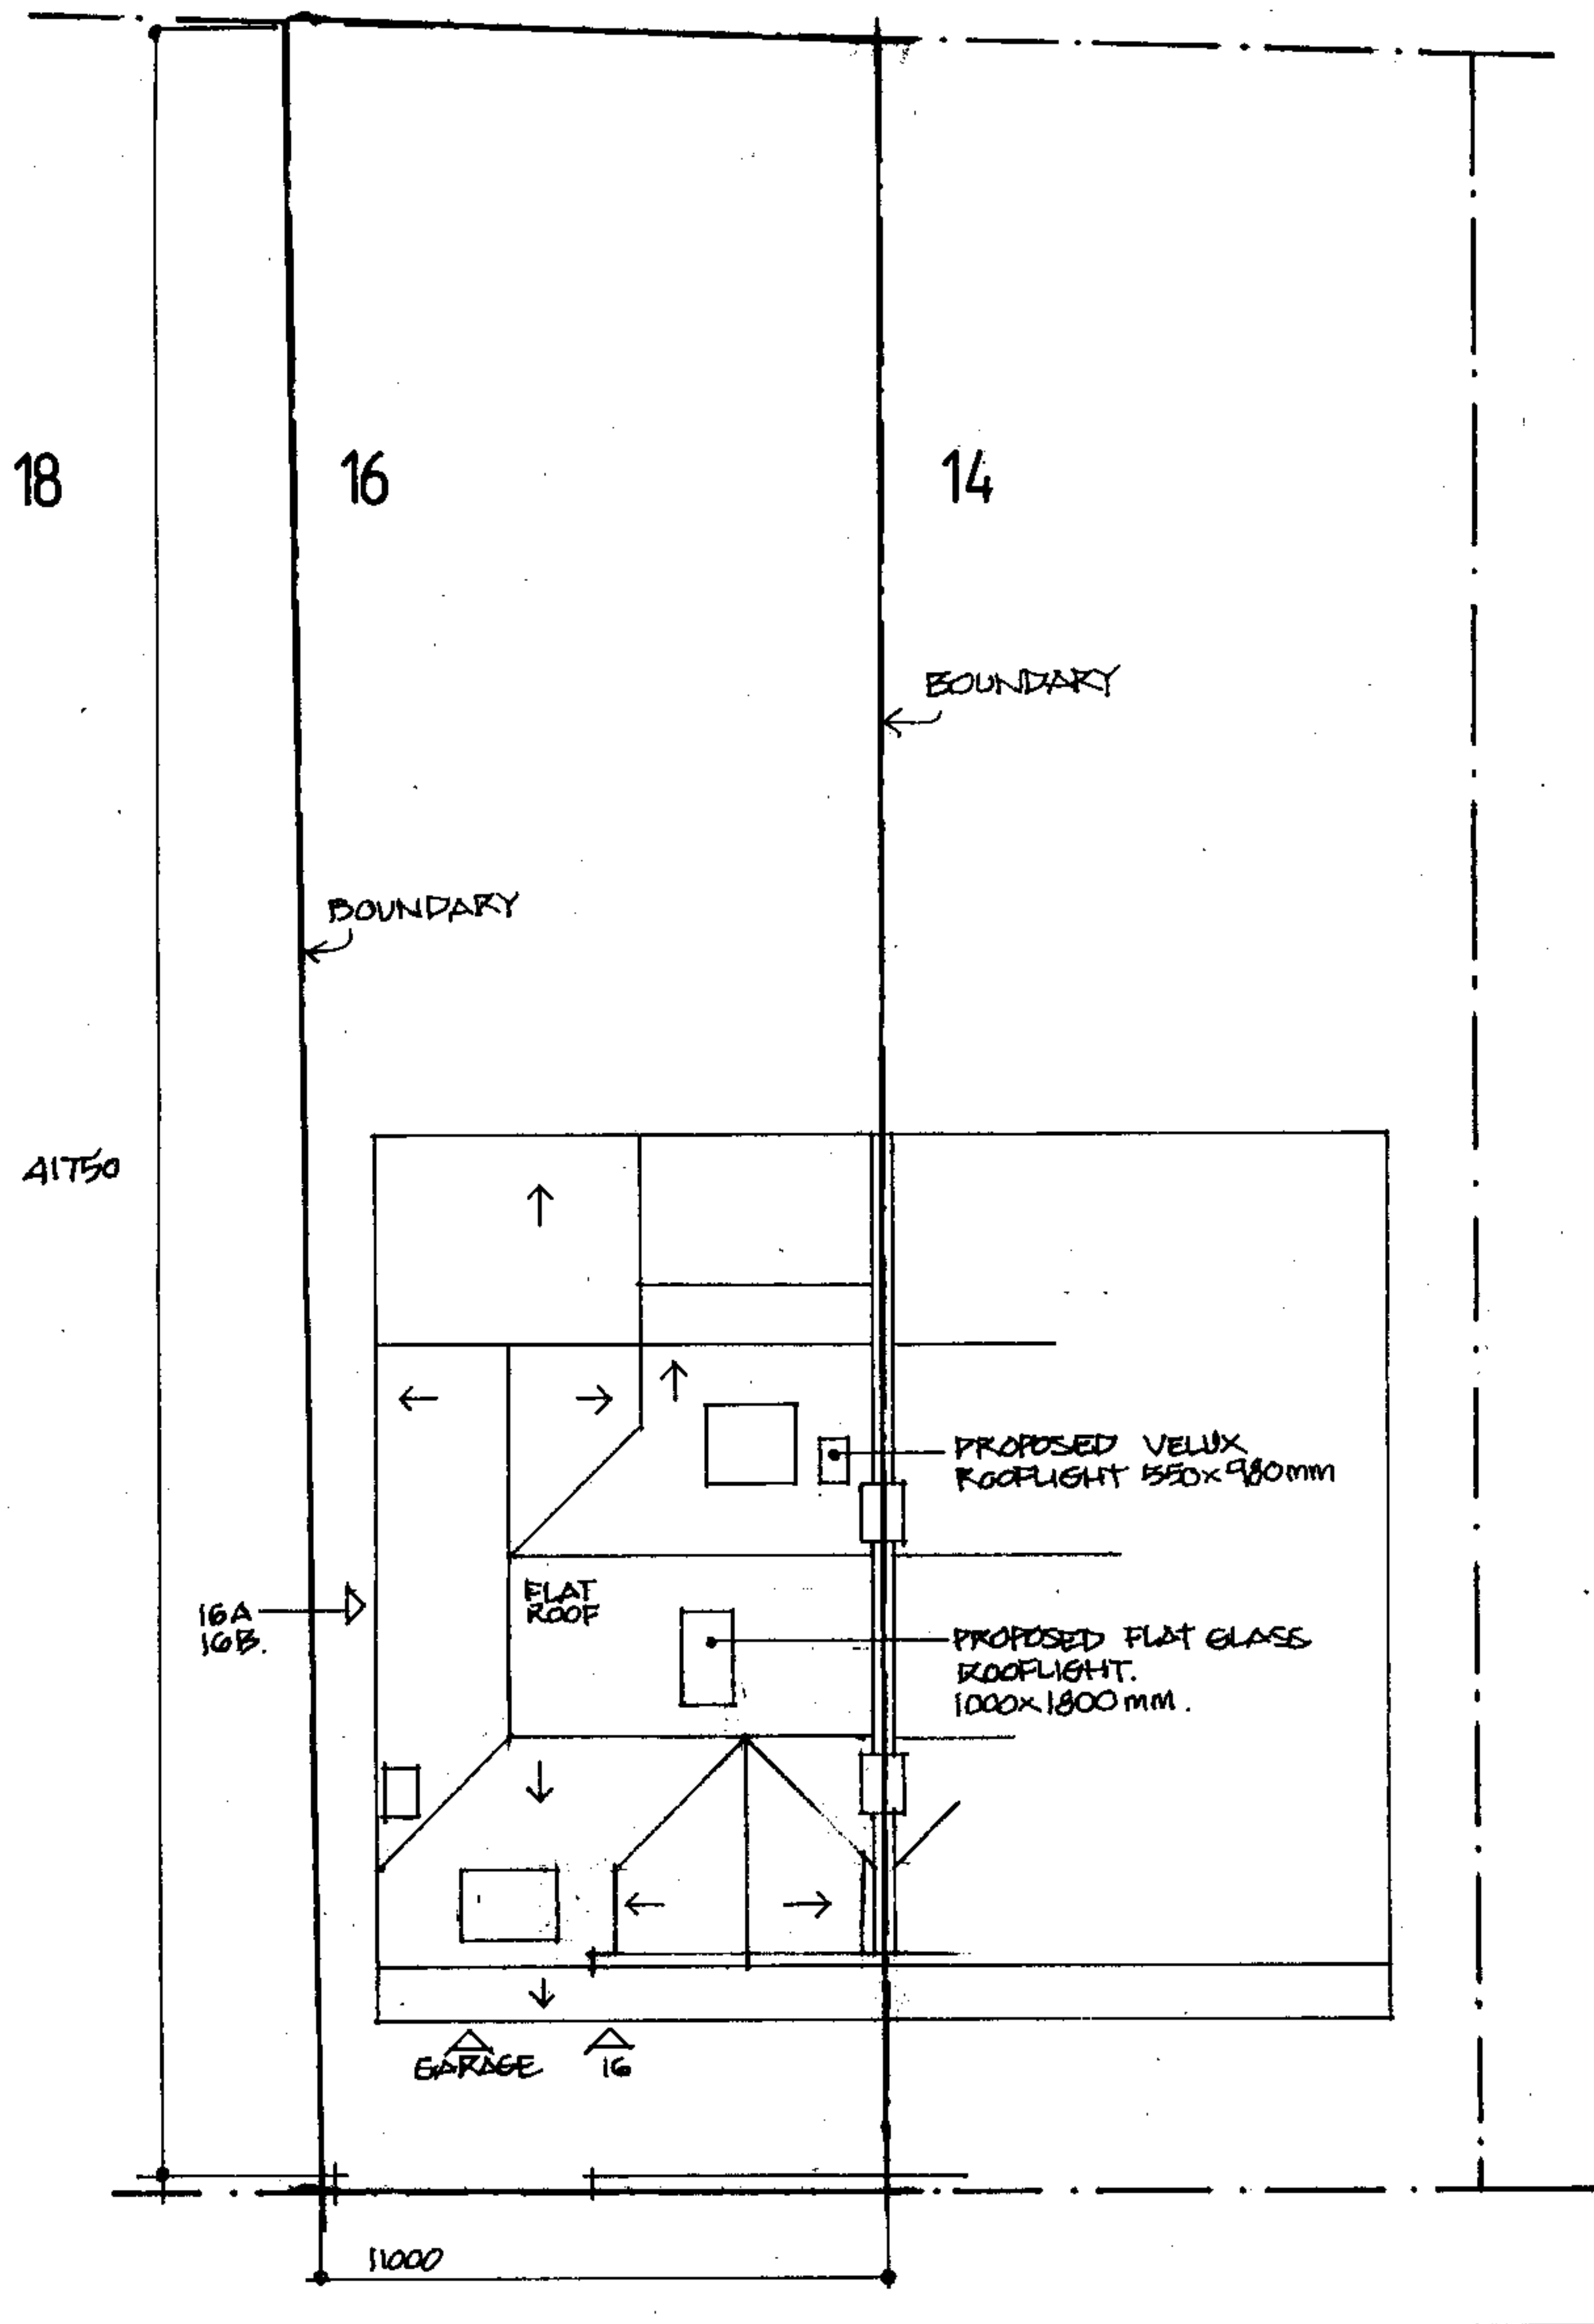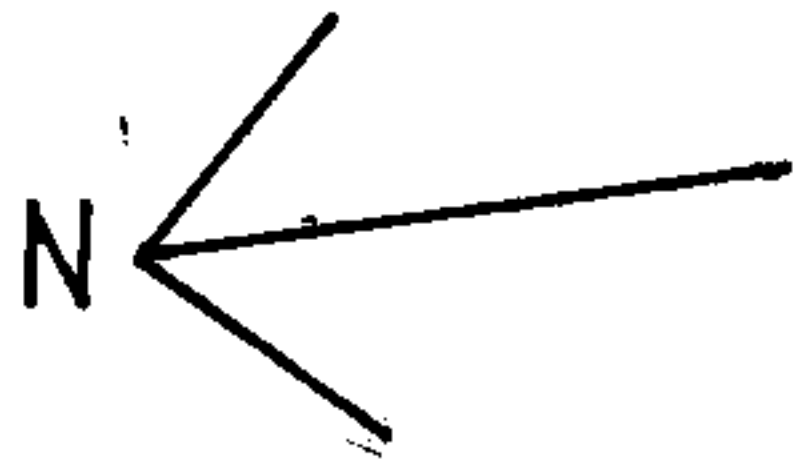

C R E D I T O N H I L L

RECEIVED
12 DEC 2006

plan
16. Crediton Hill. London. NW6 1HP

BASIL L SHERRINGTON CHARTERED ARCHITECT
74 VANNER ROAD, WITNEY, OXON OX28 1LU Tel: 01993 708869

REVISIONS
A. ROOF OUTLINE AMENDED. ROOFLIGHT DIMS. ADDED 6.12.06

NOVEMBER 2006
SCALE: 1:200

DRAWING NO. 025/4A