


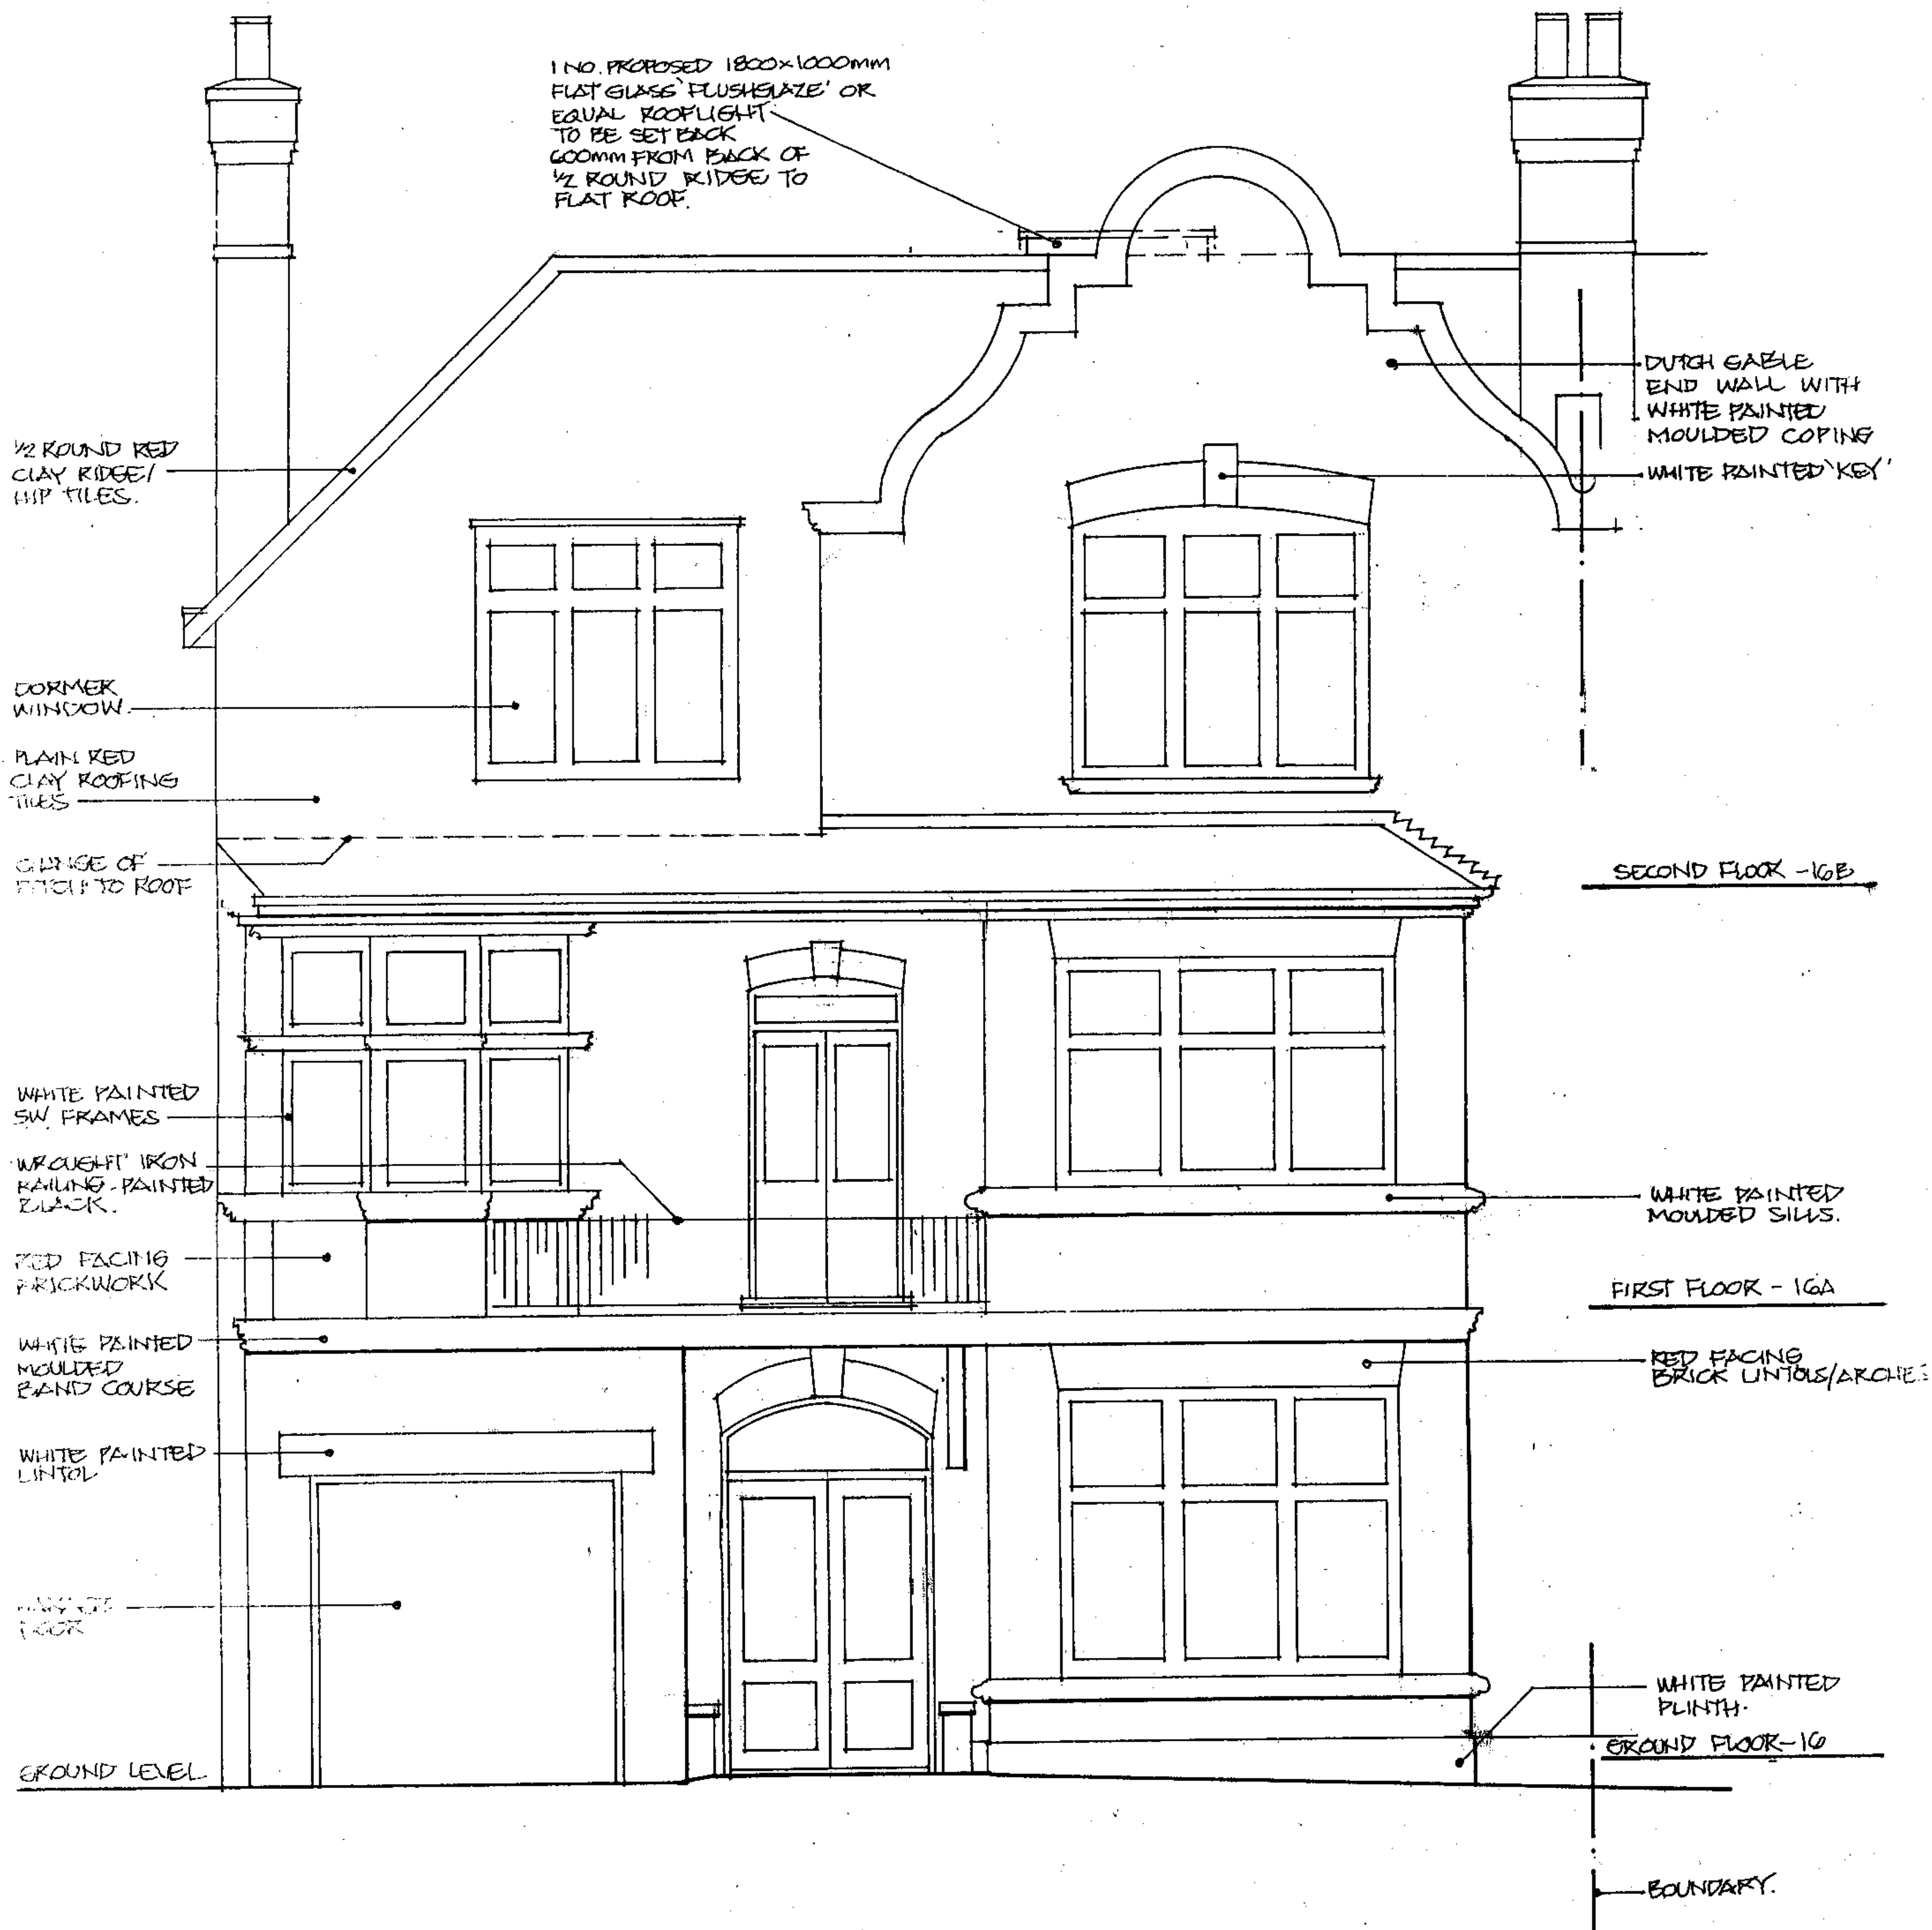

front elevation - proposed
16B, Crediton Hill, NW6 1HP

BASIL L SHERRINGTON CHARTERED ARCHITECT

74 VANNER ROAD, WITNEY, OXON OX28 1LU Tel: 01993 708869

RECEIVED
12 DEC 2006

DECEMBER 2006
SCALE: 1:50

DWG NO: 025/9