




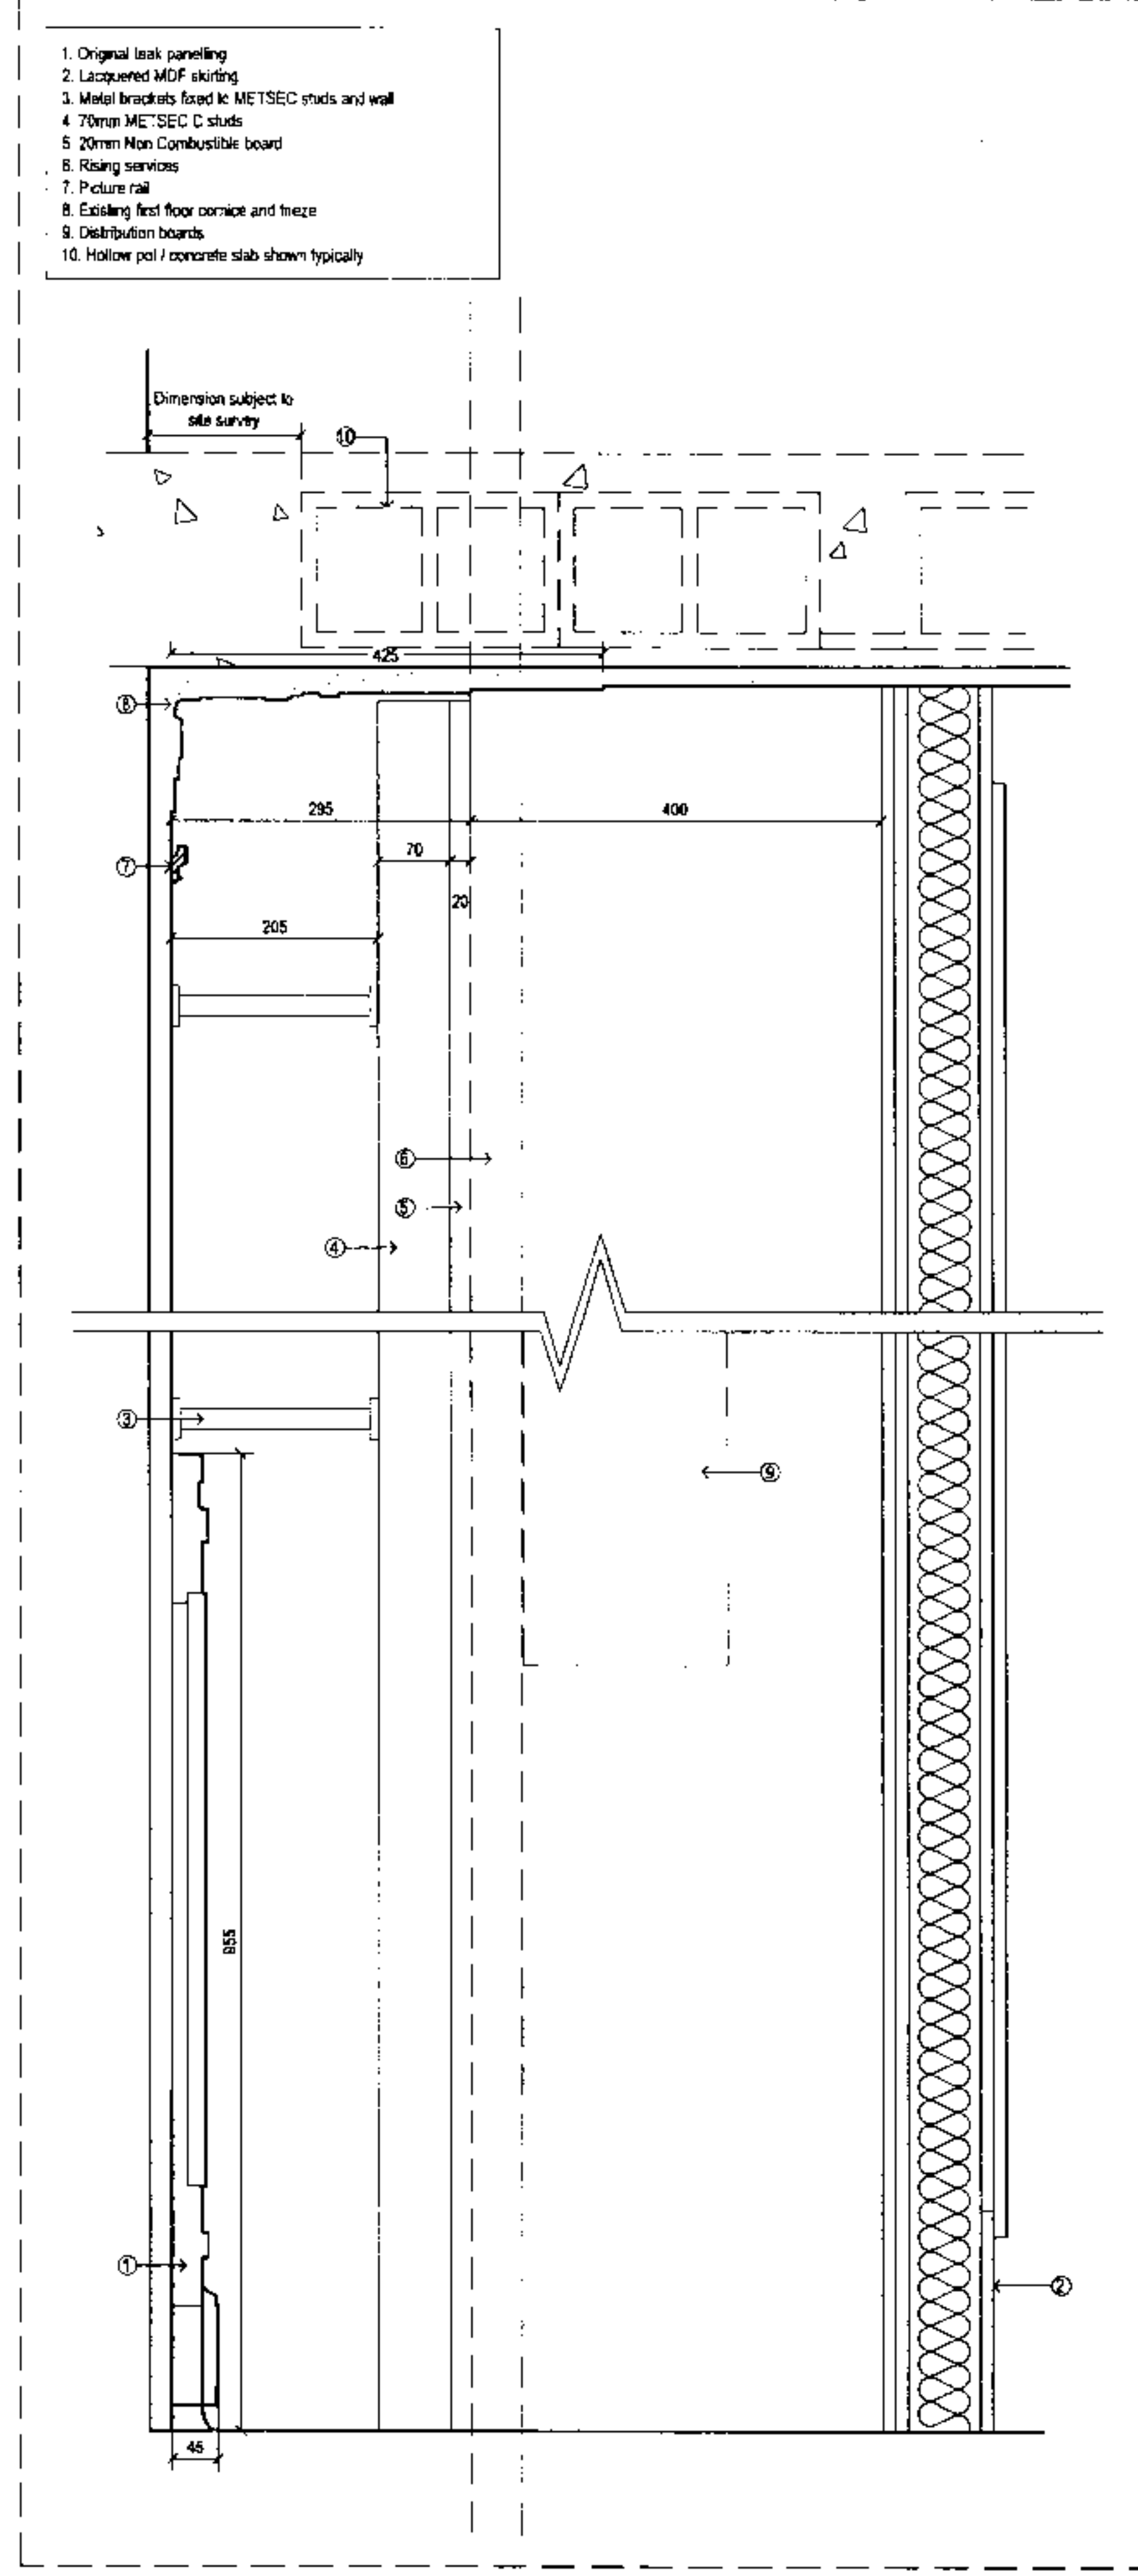


01 RISER 1.1 TYPICAL SECTION BASED ON FIRST FLOOR
SCALE 1:5

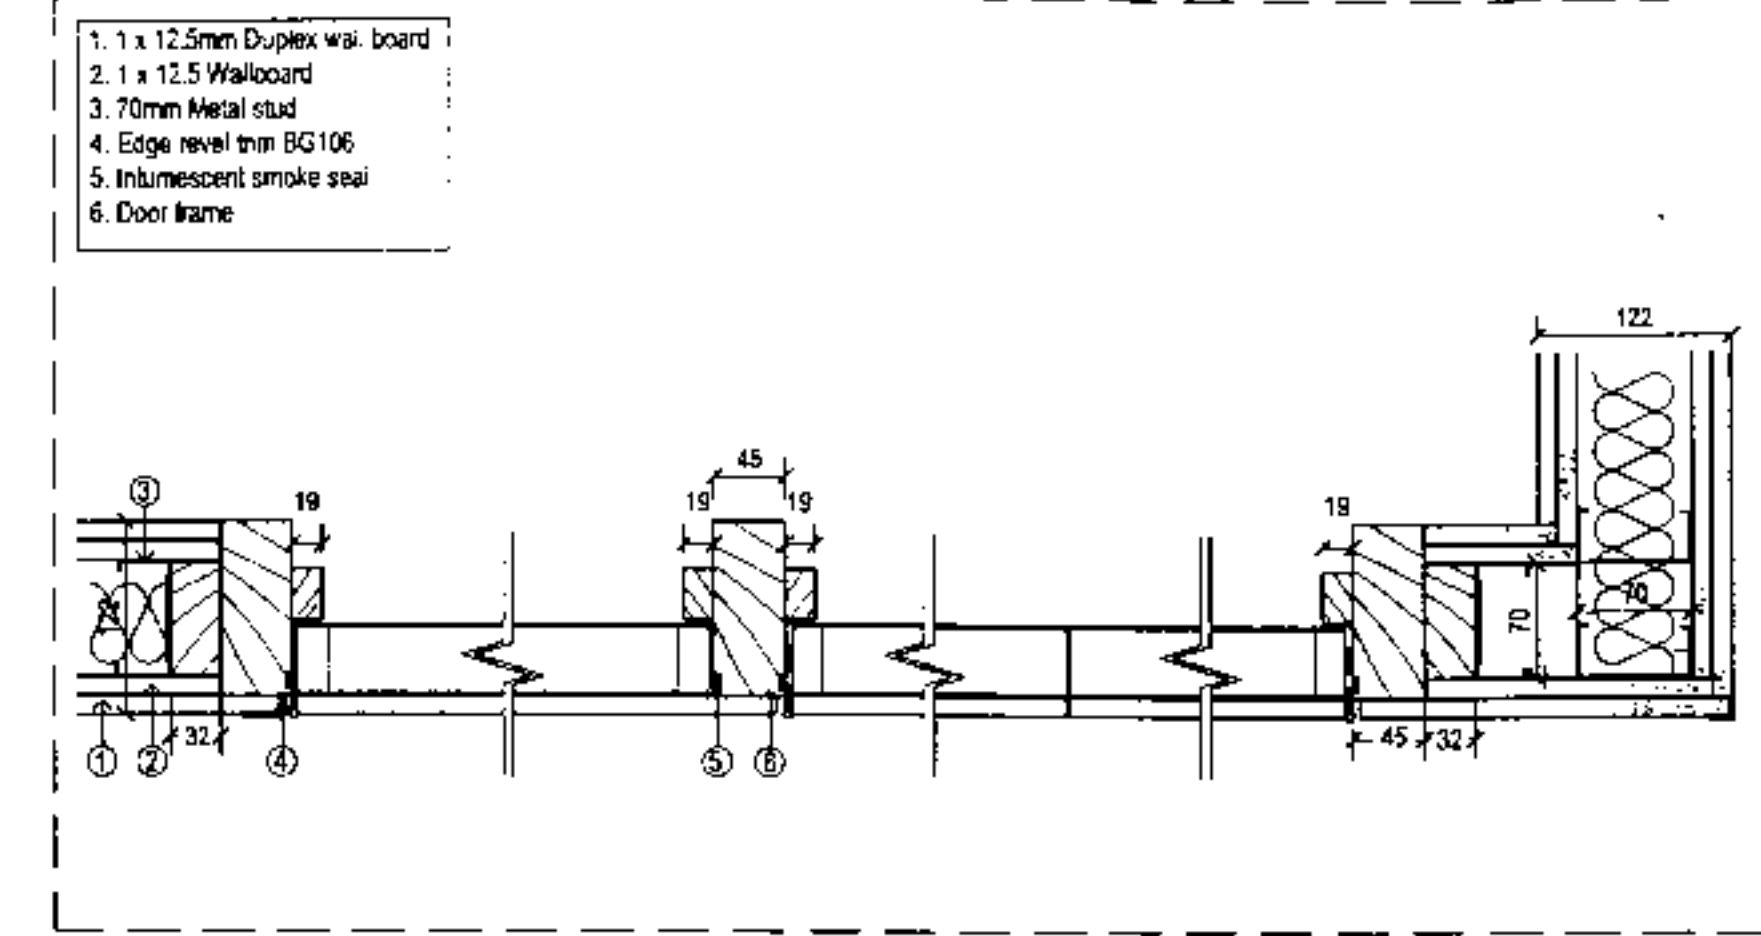


04 RISER 1.1 FIRST FLOOR DOOR PLAN SECTION DETAIL
SCALE 1:5

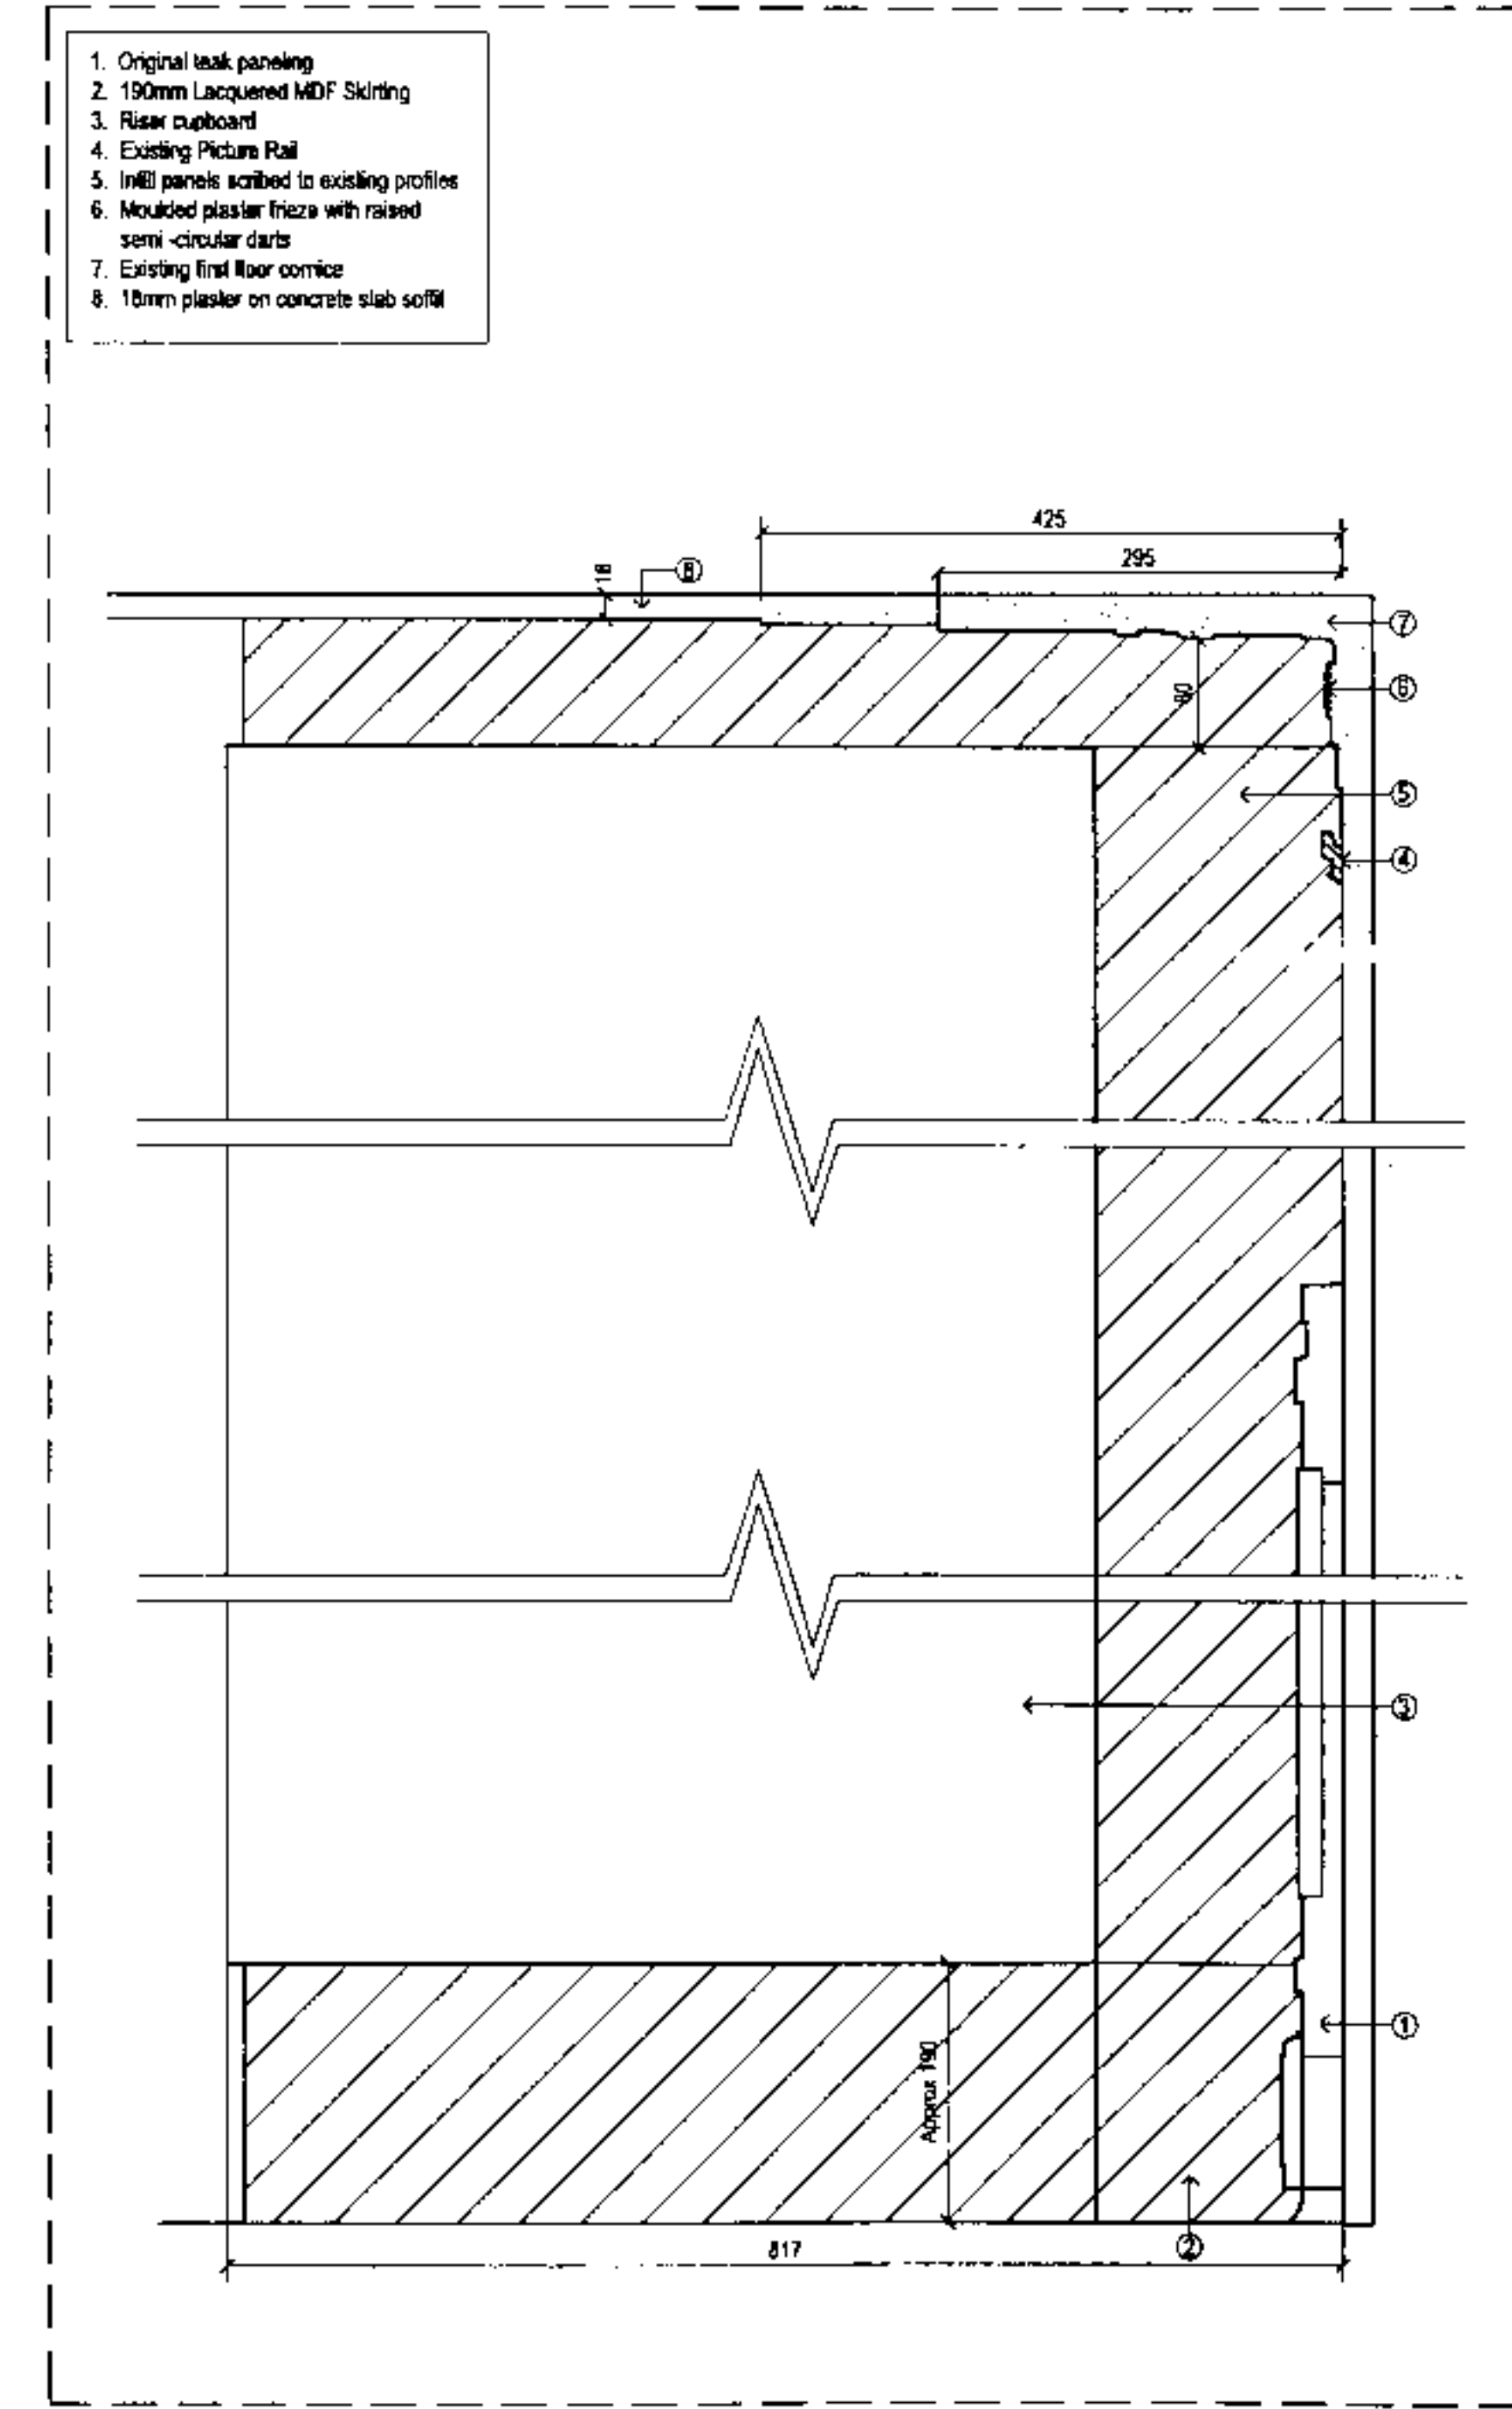

02 RISER 1.1 FIRST FLOOR ELEVATION
SCALE 1:5

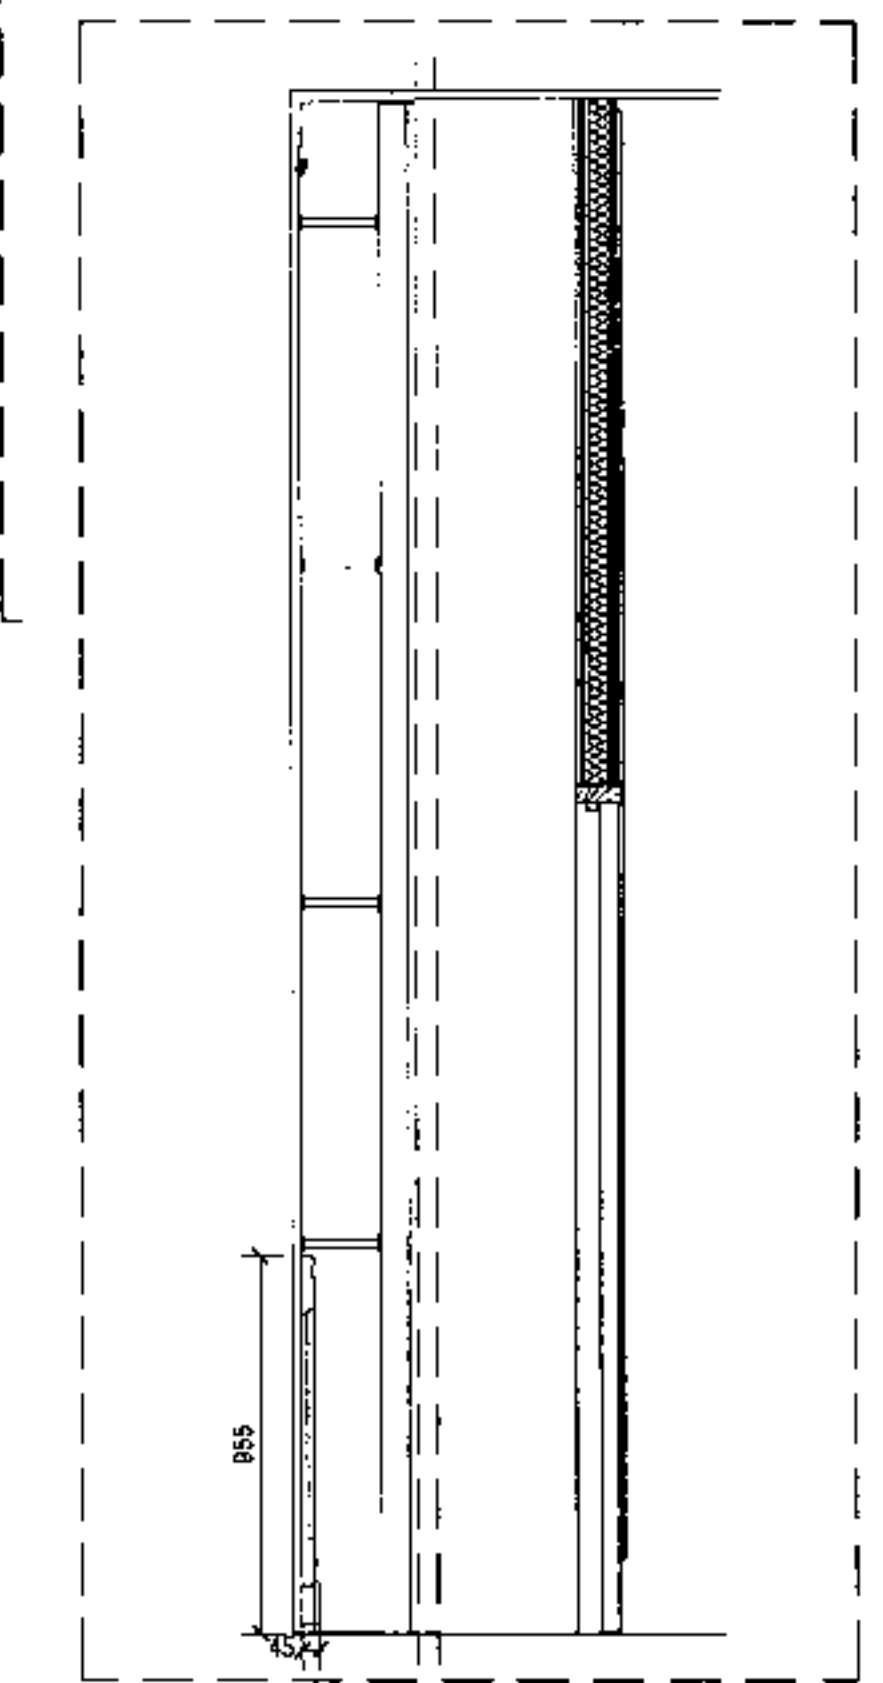


05 RISER 1.1 TYPICAL SECTION BASED ON THE FIRST FLOOR
SCALE 1:20

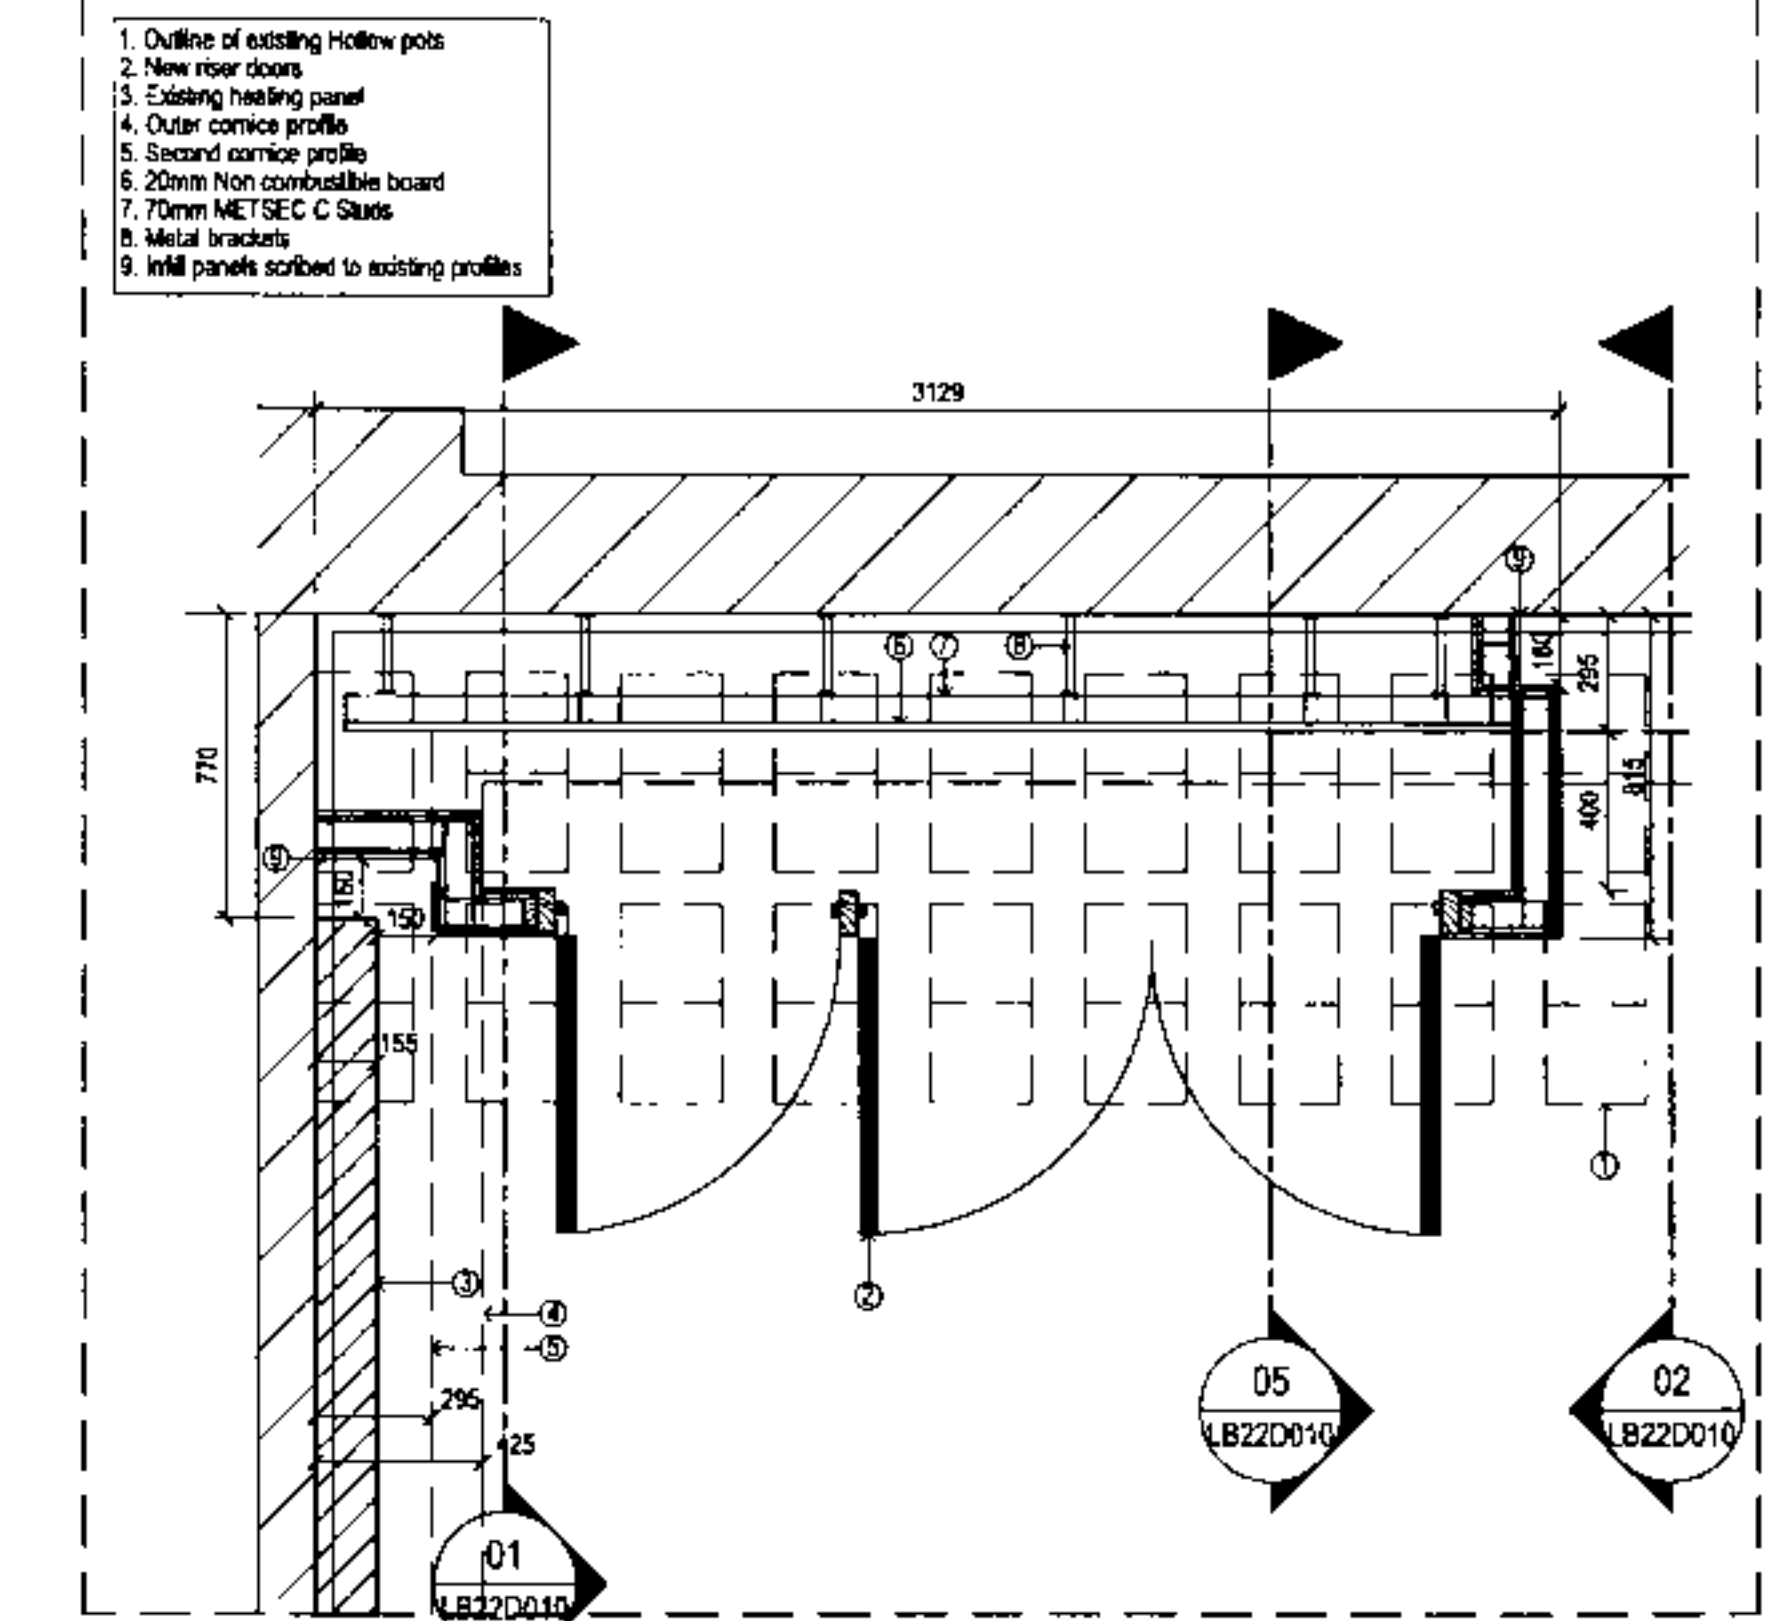

03 TYPICAL FIRST FLOOR PLAN
SCALE 1:20

BUILDING DESIGN PARTNERSHIP SHALL HAVE NO RESPONSIBILITY FOR ANY USE
MADE OF THIS DOCUMENT OTHER THAN THAT FOR WHICH IT WAS PREPARED AND
ISSUED.
ALL DIMENSIONS SHOULD BE CHECKED ON SITE.
DO NOT SCALE FROM THIS DRAWING.
ANY DIMENSIONS SHOWN ON DIMENSION LINES SHOULD BE BROUGHT TO THE
ATTENTION OF BUILDING DESIGN PARTNERSHIP AT THE ADDRESS SHOWN BELOW.


NOTES

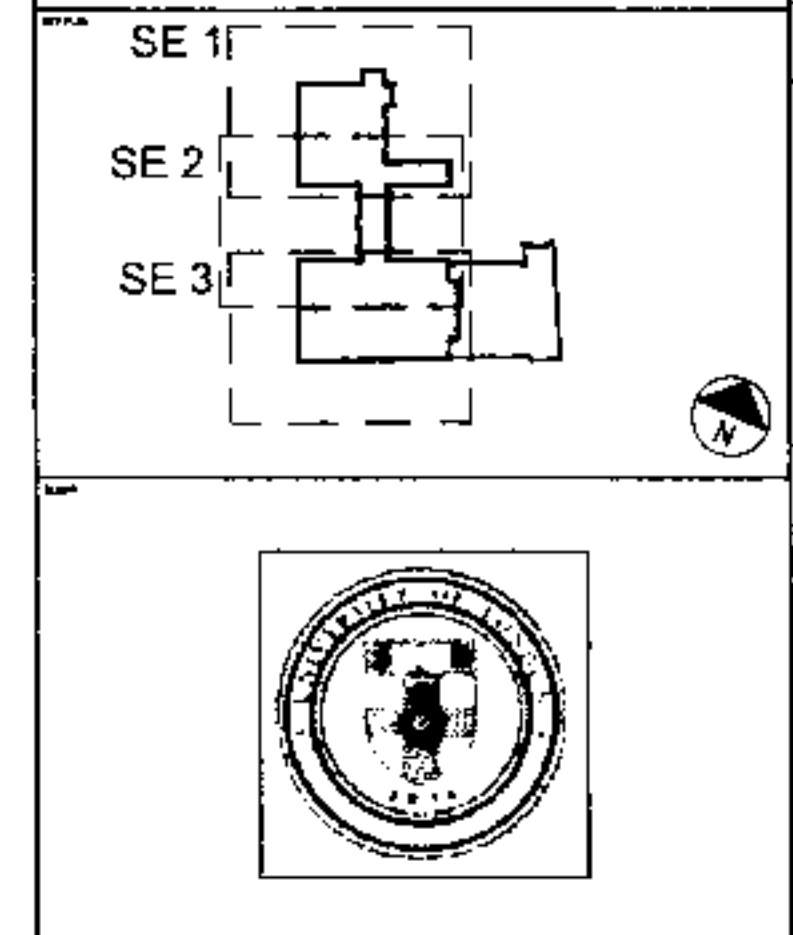

BDP
Building Design Partnership
Architects, Designers and Engineers
16 Brewhouse Yard, Clerkenwell
London, EC1V 4LJ
Tel +44 (0)20 7812 8000
Fax +44 (0)20 7812 6399
www.bdp.co.uk

UNIVERSITY OF LONDON
SENATE HOUSE

Enabling Works Riser Cupboard Details	VARIES 22.09.06
P2000078	LB22D010

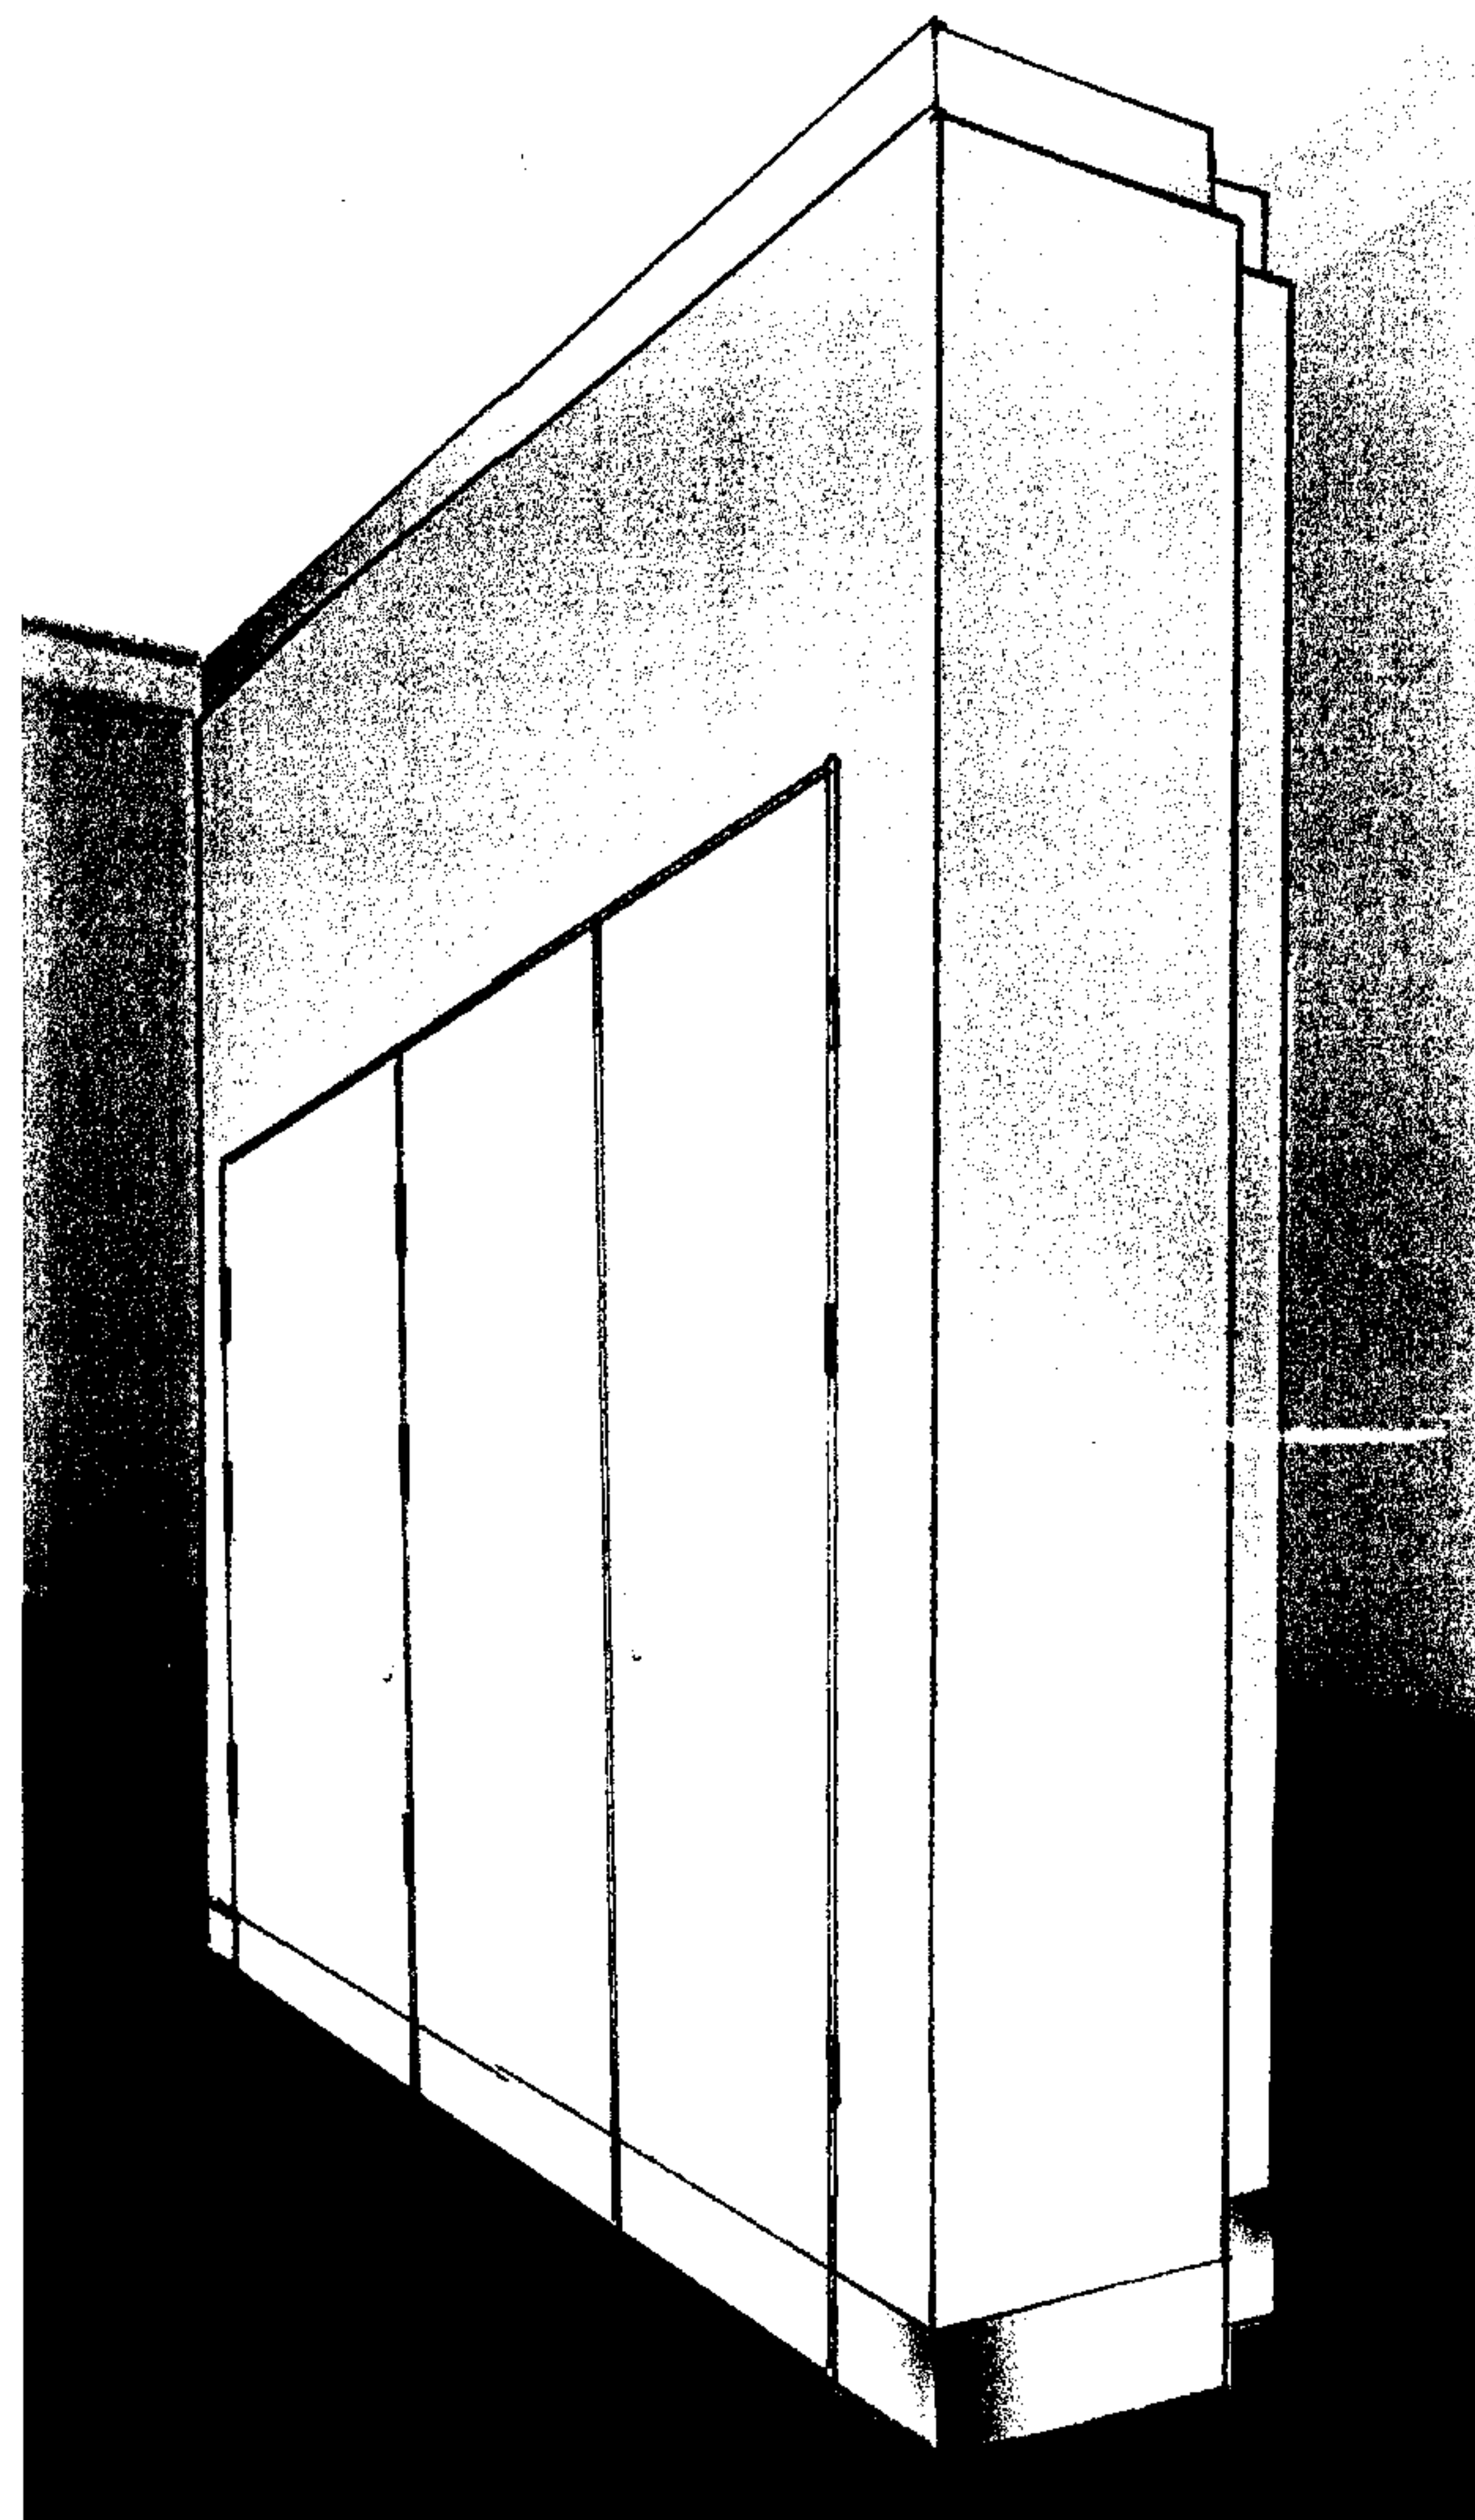

BUILDING DESIGN PARTNERSHIP SHALL HAVE NO RESPONSIBILITY FOR ANY USE MADE OF THIS DOCUMENT OTHER THAN FOR THAT WHICH IT WAS PREPARED AND ISSUED.

ALL DIMENSIONS SHOULD BE CHECKED ON SITE.

DO NOT SCALE FROM THIS DRAWING.

ANY DRAWING ERRORS OR DIVERGENCES SHOULD BE BROUGHT TO THE ATTENTION OF BUILDING DESIGN PARTNERSHIP AT THE ADDRESS SHOWN BELOW

NOTES

FIRST ISSUE

REVISION / DESCRIPTION	DRAWN	CHECKED	DATE
KEY PLAN			
CLIENT			



Building Design Partnership
 Architects, Designers and Engineers
 16 Brewhouse Yard, Clerkenwell
 London, EC1V 4LJ
 Tel +44 (0)20 7812 8000
 Fax +44 (0)20 7812 8399
www.bdp.co.uk

PROJECT TITLE UNIVERSITY OF LONDON SENATE HOUSE ZONE SE3	
DRAWING TITLE Enabling Works Riser 1.1 First Floor Visual	SCALE @ A3 N/A DATE 22.09.06
PROJECT NUMBER P2000078	DRAWING NO LB22D011
REVISION -	